



APPENDIX 1


ARCHITECTURAL DRAWINGS

Notes:
 1. Do not scale. Dimensions govern.
 2. All dimensions are in millimetres unless noted otherwise.
 3. All dimensions to be verified on site before proceeding with the work.
 4. The designer shall be notified in writing of any discrepancies.

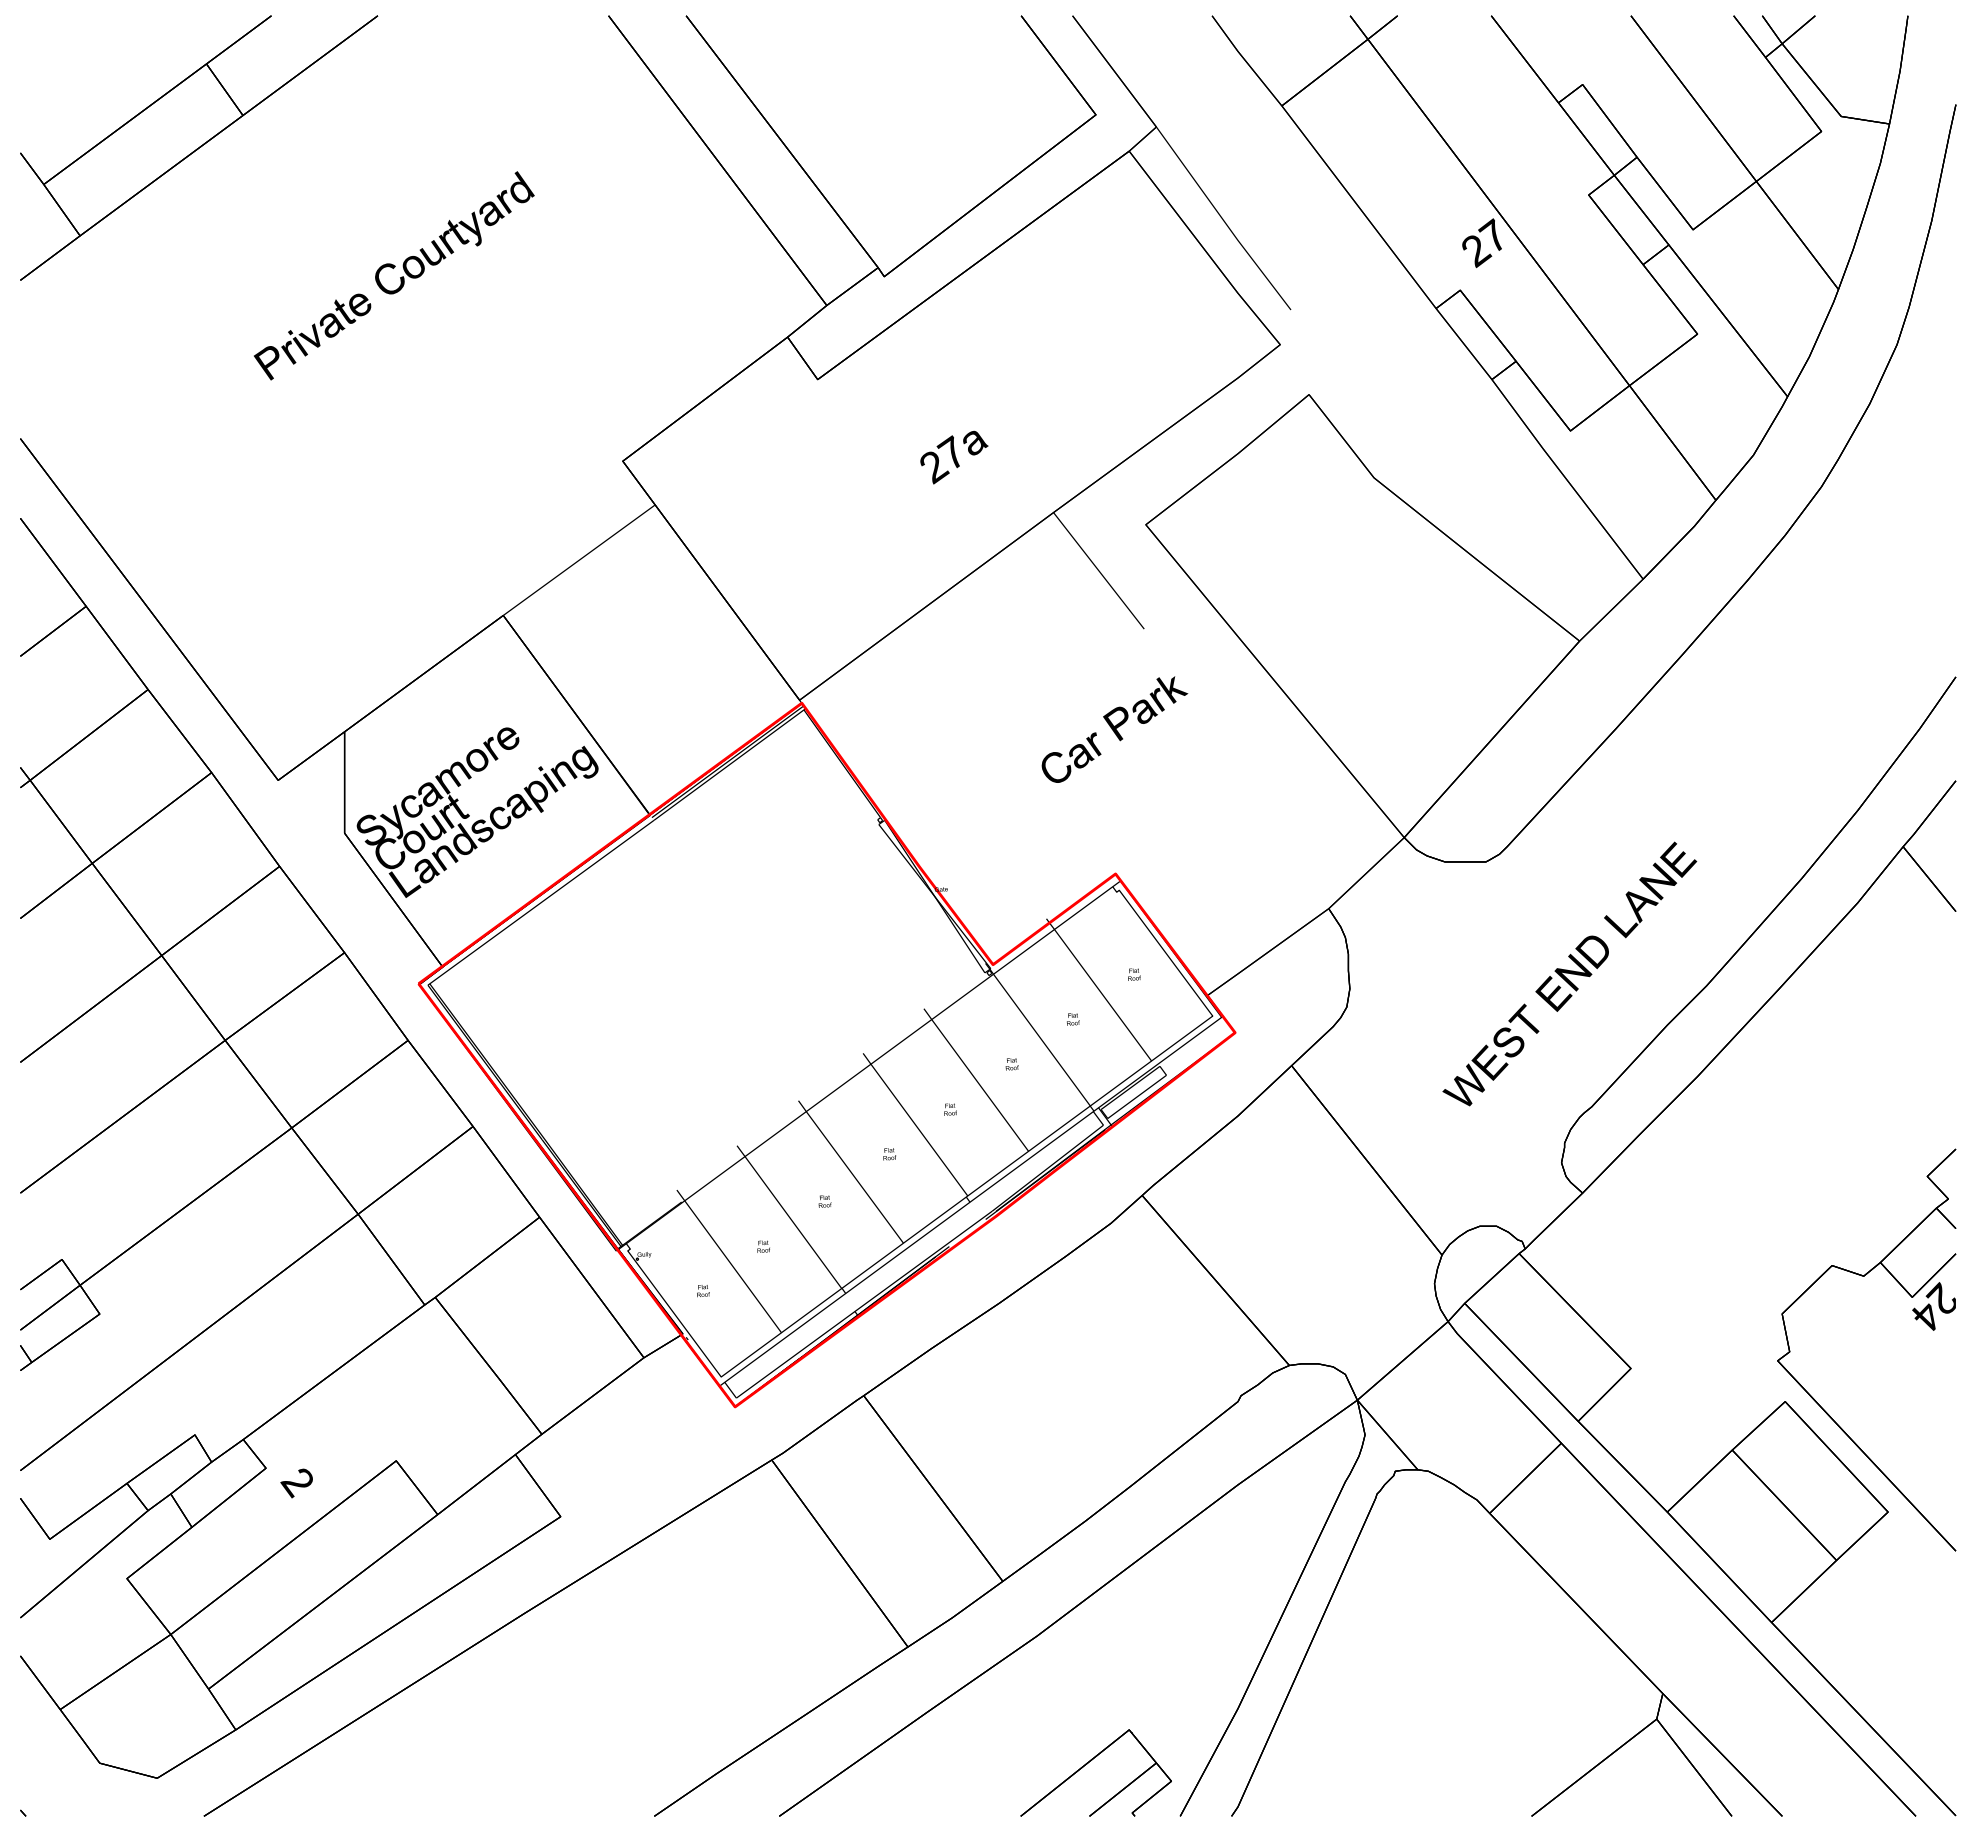


01 Existing site plan @ 1.500 

— Denotes Site Boundary

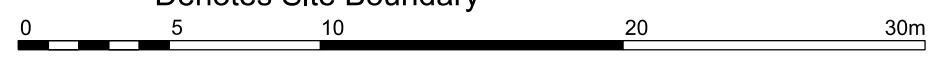

01 Site plan @ 1.1250 

— Denotes Site Boundary

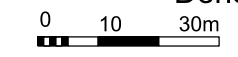

Rev	Date	Description	Checked
A	12.06.20	Plan updated	MF

Atomik Architecture
 41 Water Lane, London, E15 4NL
 +44 (0) 208 221 2915
 info@atomikarchitecture.com
 atomikarchitecture.com

Project
 West End Lane

Title
 Existing Site Plan

Project No.	Scale	Drawing Size
0390	1:500 1:1250	A3
Drawing No.	Revision	
0390 (10) 099	A	

Notes:
 1. Do not scale. Dimensions govern.
 2. All dimensions are in millimetres unless noted otherwise.
 3. All dimensions to be verified on site before proceeding with the work.
 4. The designer shall be notified in writing of any discrepancies.



01 Proposed site plan @ 1.500 N

— Denotes Site Boundary



Rev	Date	Description	Checked
B	17.06.20	Green Roof Updated	MO
A	12.06.20	Plan updated	MF

**Atomik
Architecture**

Atomik Architecture
 41 Water Lane, London, E15 4NL
 +44 (0) 208 221 2915
 info@atomikarchitecture.com
 atomikarchitecture.com

Project
 West End Lane


Title
 Proposed Site Plan

Project No.	Scale	Drawing Size
0390	1:250	A1
	1:500	A3

Drawing No.	Revision
0390 (10) 100	B

Notes:
 1. Do not scale. Dimensions govern.
 2. All dimensions are in millimetres unless noted otherwise.
 3. All dimensions to be verified on site before proceeding with the work.
 4. The designer shall be notified in writing of any discrepancies.

Flat No.	Type	NSA	GIA
1	3B4P	78sqm	
2	1B2P	50sqm	
3	1B2P	50sqm	207sqm

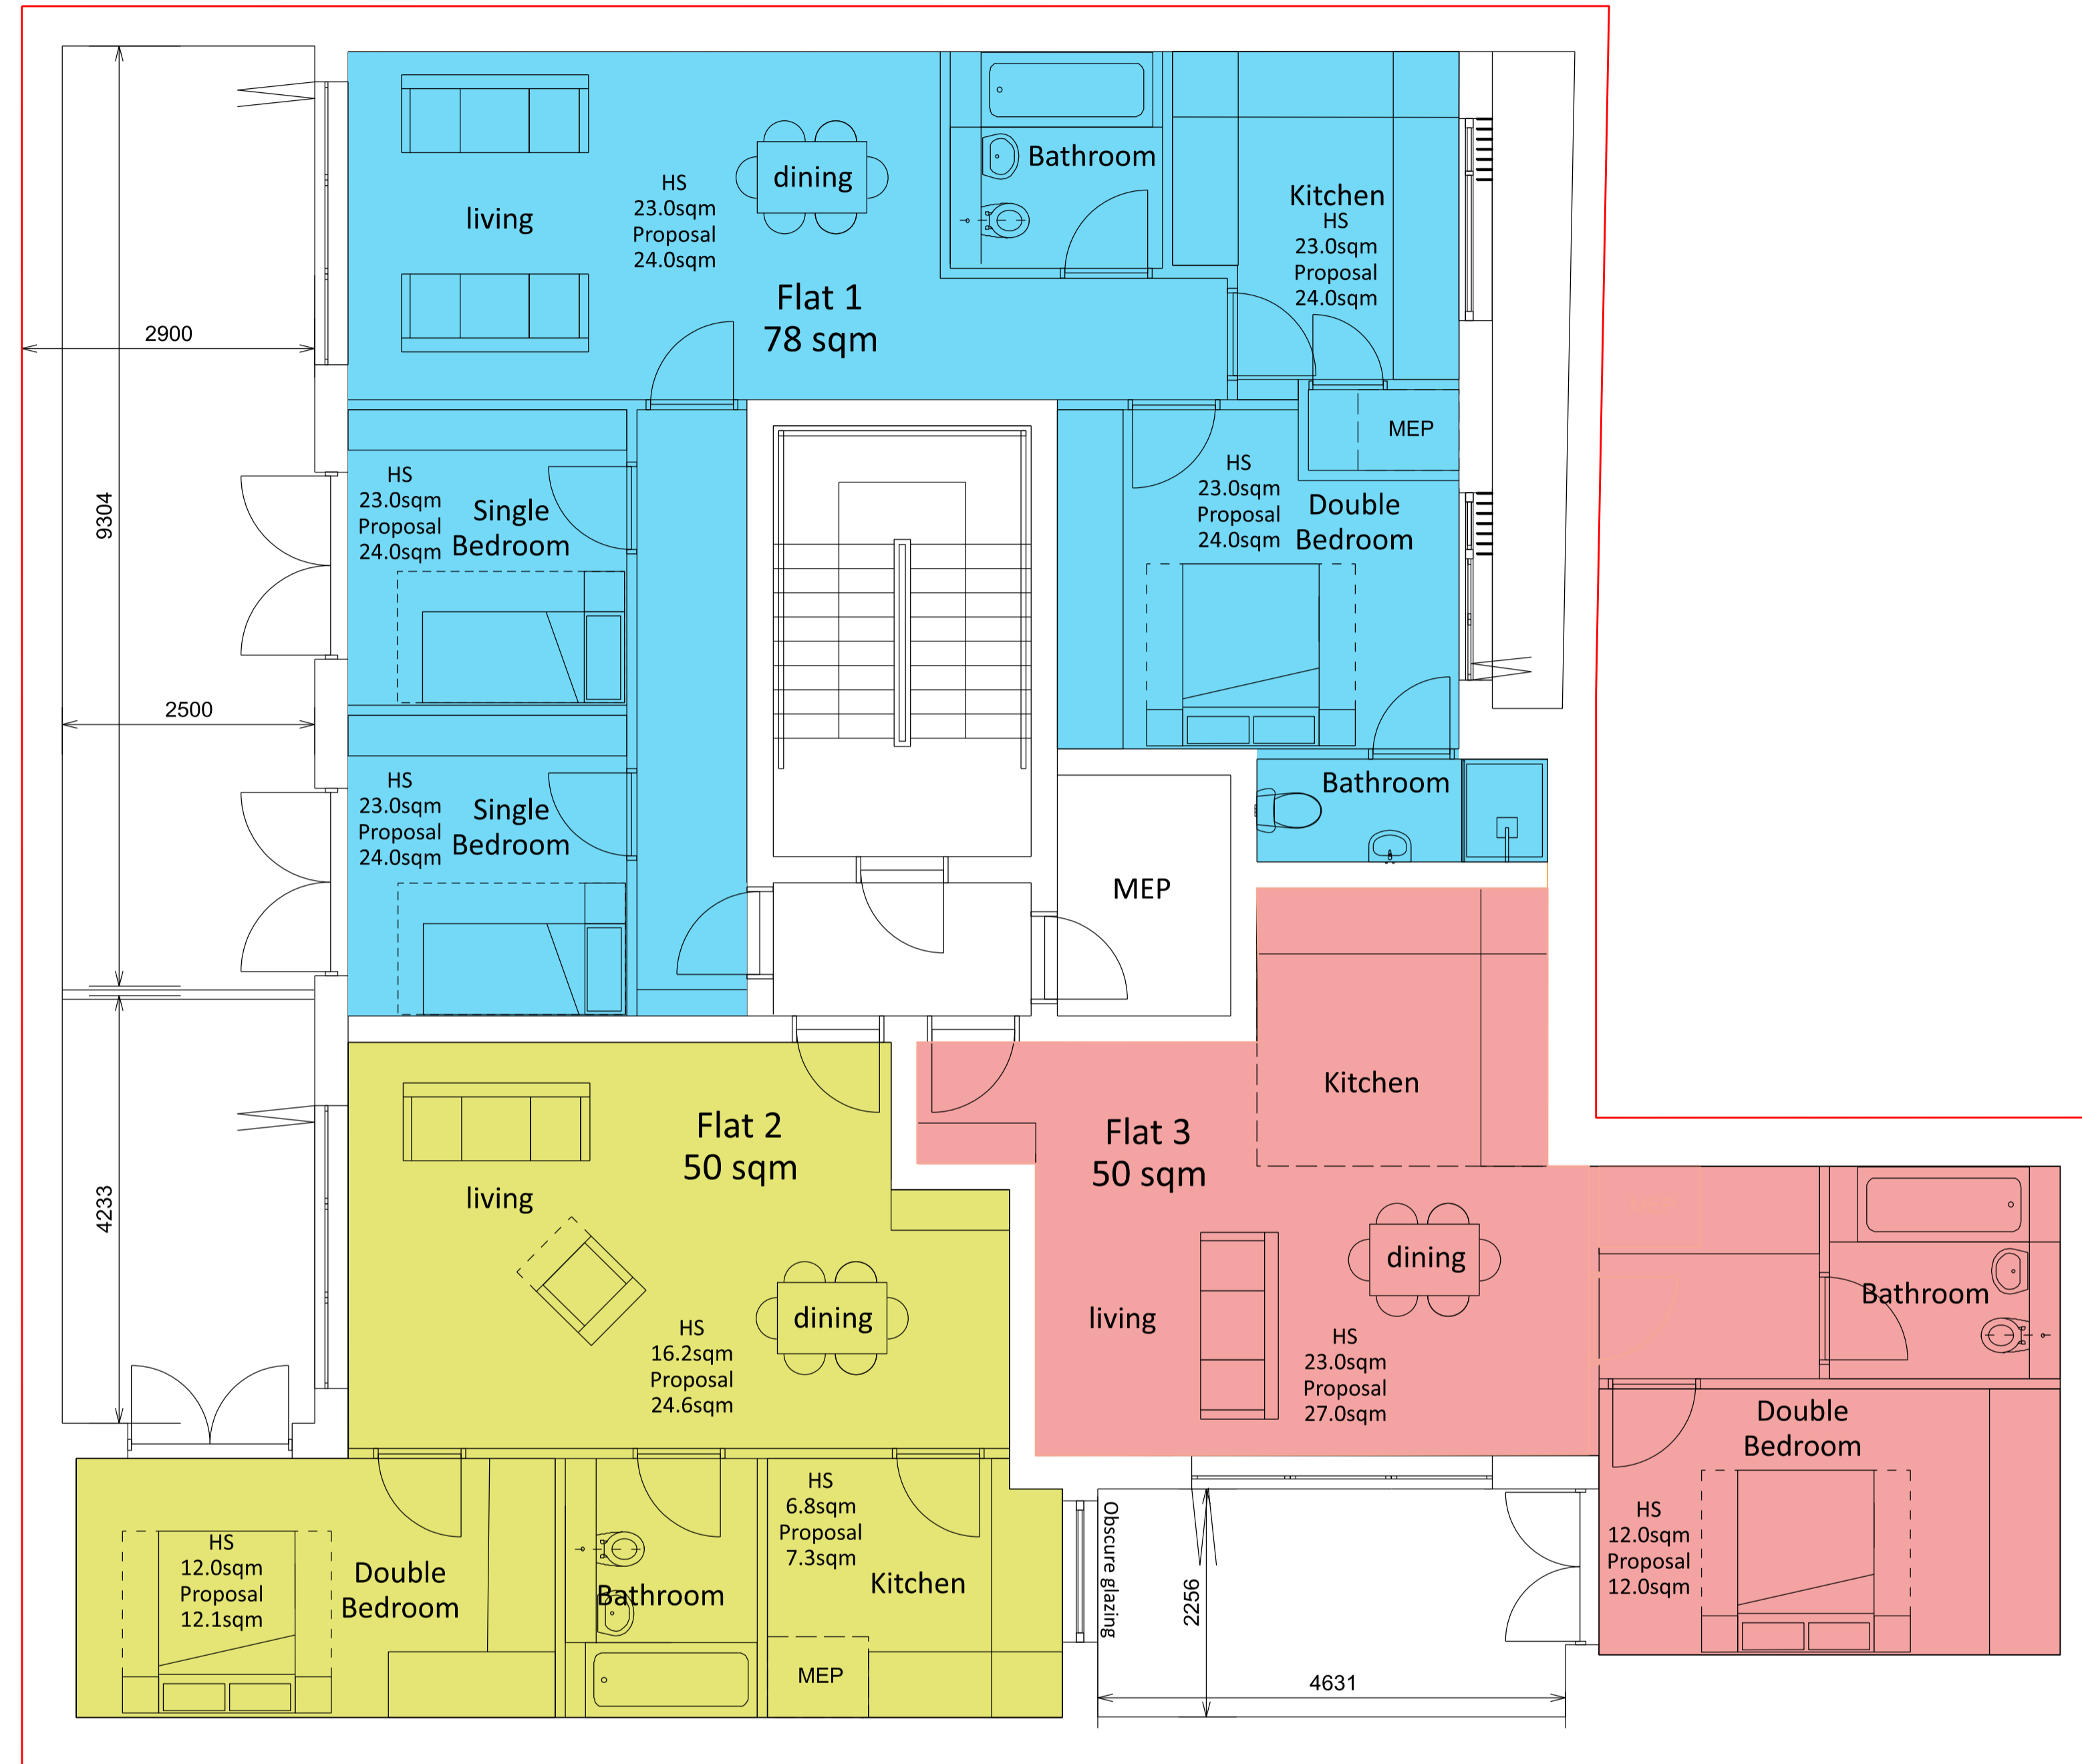

- 01 Lower Ground Floor @ 1.100

Rev	Date	Description	Checked
J	26.05.20	Updated following comments	MO
I	06.05.20	Updated following comments	MO
H	29.04.20	Scheme revised	MO
G	08.04.20	Dimensions added	MO
F	07.04.20	Updated following comments	MO
E	27.03.20	Updated following comments	MF
D	13.03.20	Updated following comments	MF
C	09.03.20	Updated following comments	MF
B	04.03.20	Updated following comments	MF
A	26.02.20	Updated following comments	MF


Atomik Architecture

Atomik Architecture
 41 Water Lane, London, E15 4NL
 +44 (0) 208 221 2915
 info@atomikarchitecture.com
 atomikarchitecture.com

Project
 West End Lane


Title
 Proposed Floor Plans:
 Lower Ground Plan

Project No.	Scale	Drawing Size
0390	1:50	A1
	1:100	A3
Drawing No.	Revision	
0390 (20) 105	J	

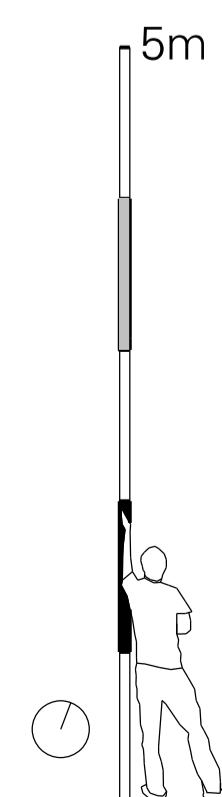

Notes:
 1. Do not scale. Dimensions govern.
 2. All dimensions are in millimetres unless noted otherwise.
 3. All dimensions to be verified on site before proceeding with the work.
 4. The designer shall be notified in writing of any discrepancies.

Flat No.	Type	NSA	GIA
1	3B4P	78sqm	
2	1B2P	50sqm	
3	1B2P	50sqm	207sqm
4	1B2P	57sqm	
5	2B3P	66sqm	150sqm

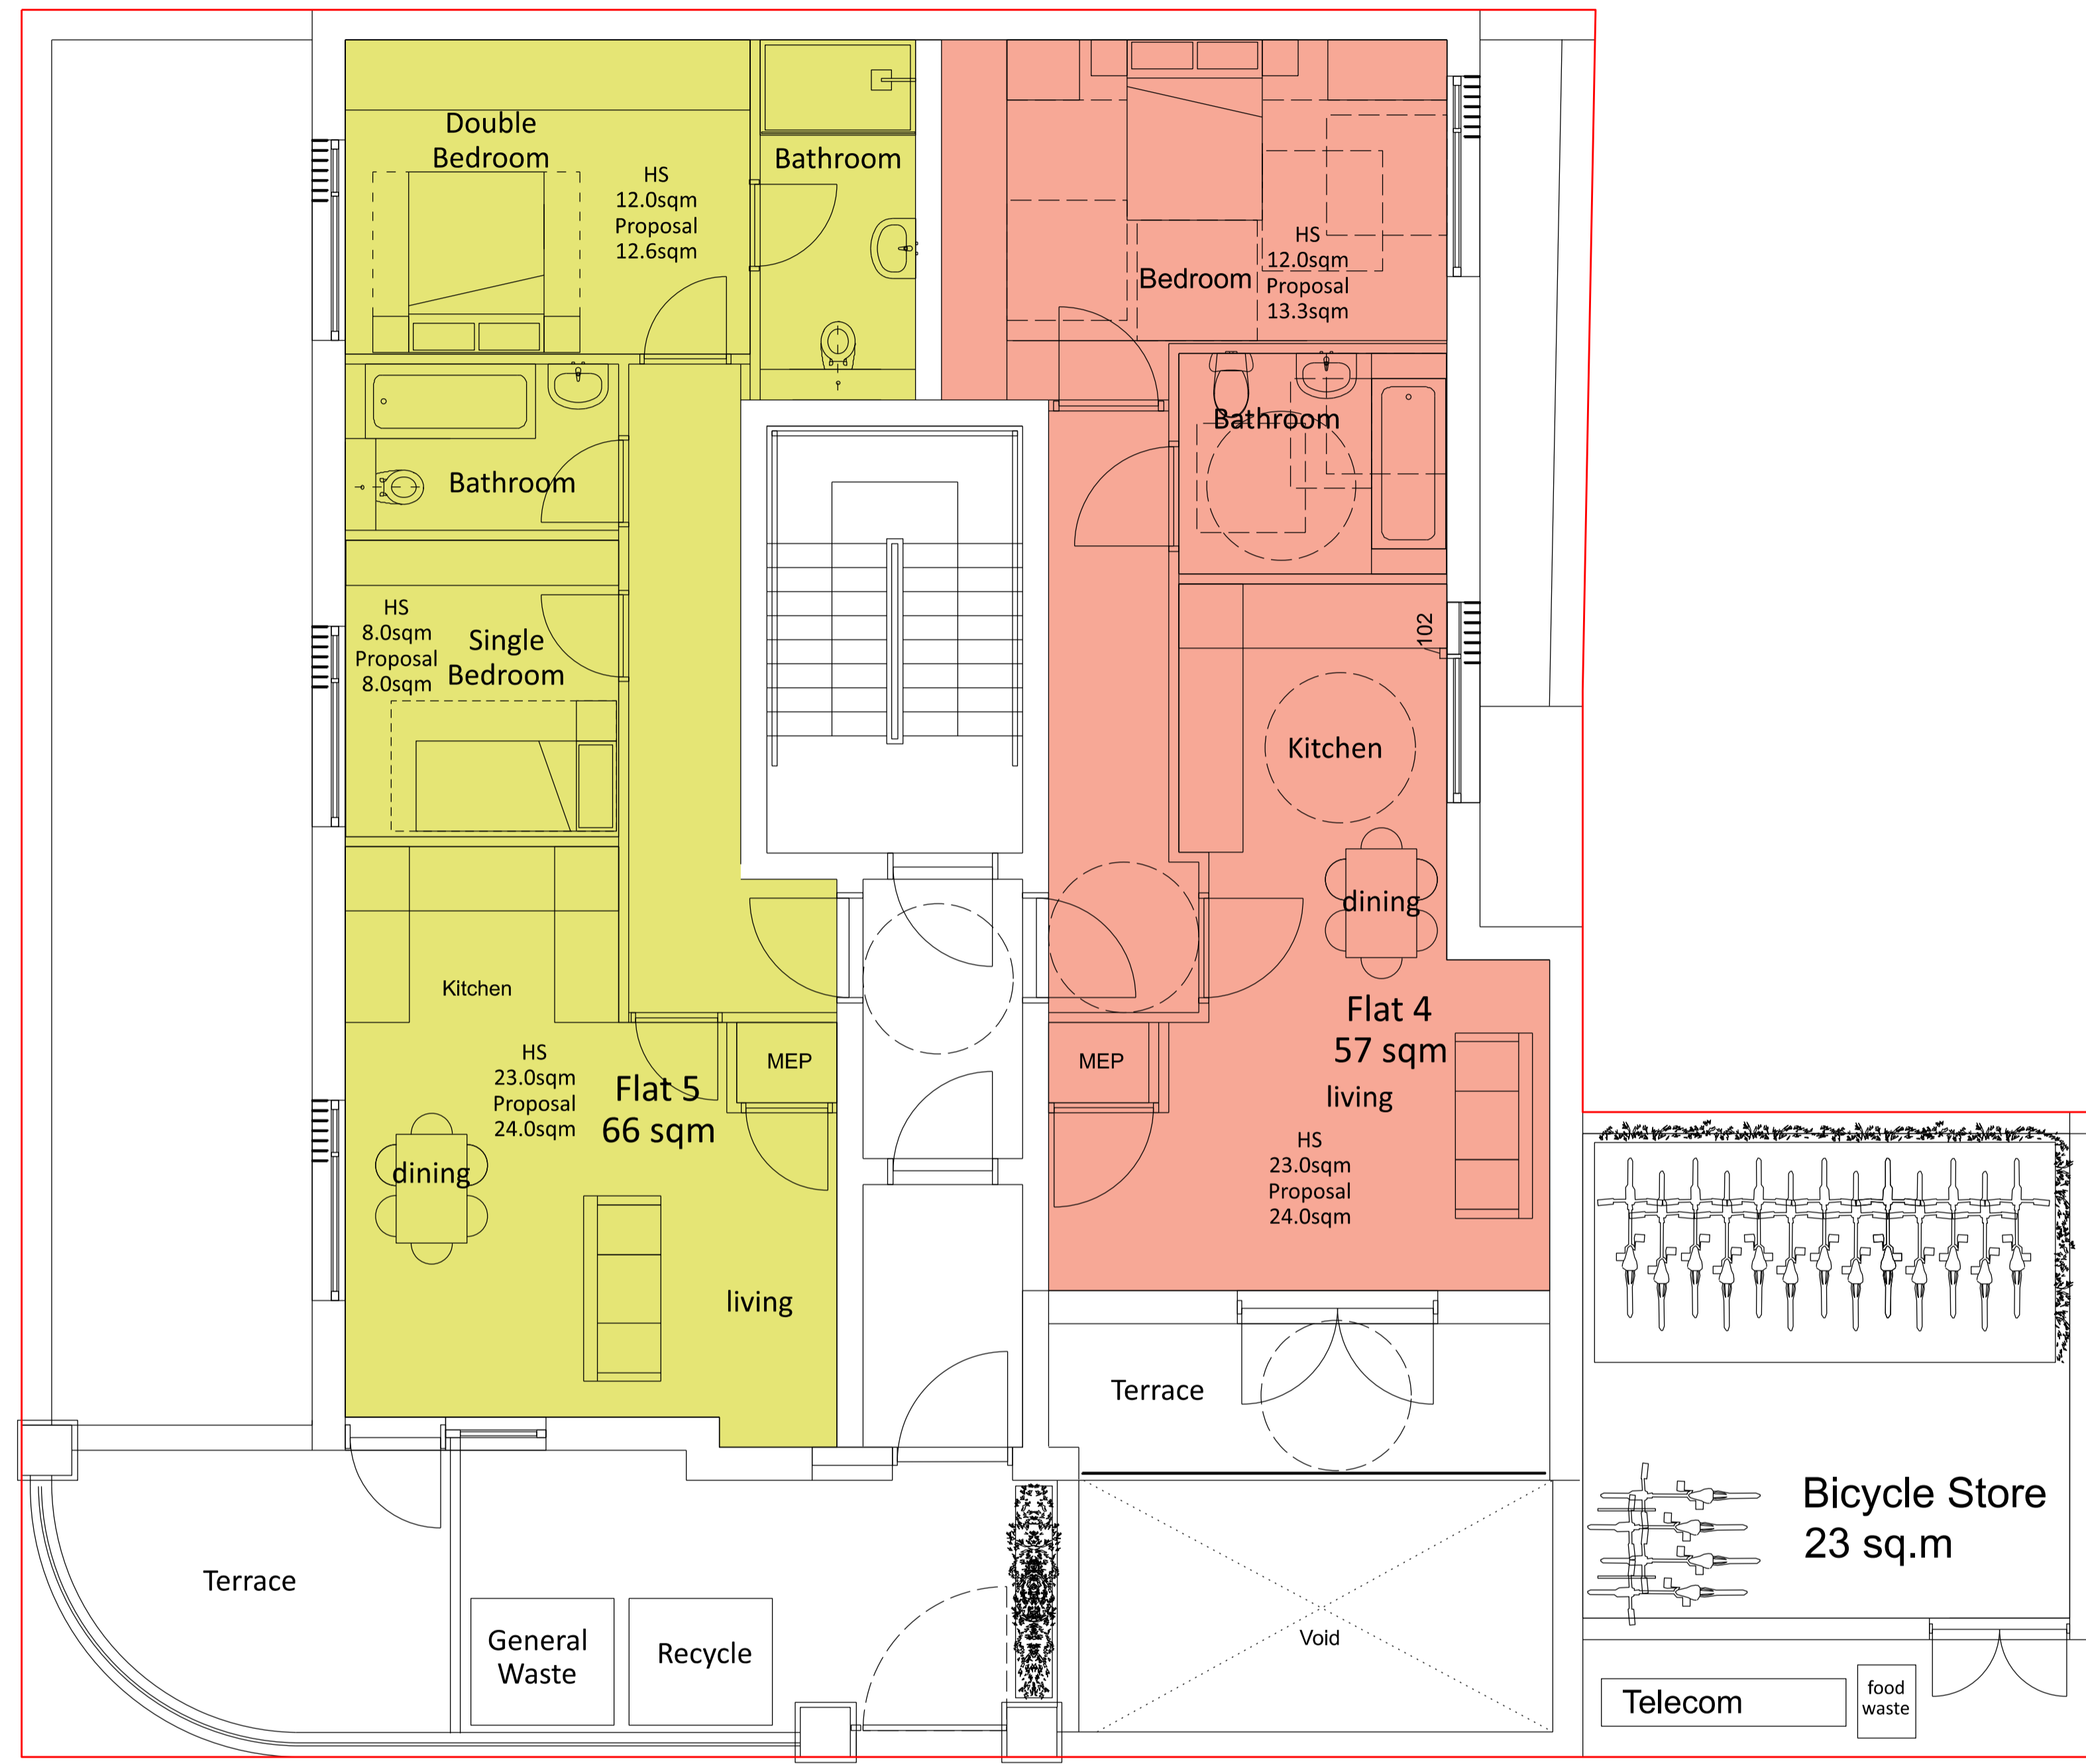

00 Upper Ground Floor @ 1.100

Rev	Date	Description	Checked
I	12.06.20	Additional bikes added	MO
H	26.05.20	Updated following comments	MO
G	06.05.20	Updated following comments	MO
F	29.04.20	Scheme updated	MO
E	07.04.20	Updated following comments	MO
D	27.03.20	Updated following comments	MF
C	09.03.20	Updated following comments	MF
B	04.03.20	Updated following comments	MF
A	26.02.20	Updated following comments	MF

Atomik Architecture


Atomik Architecture
 41 Water Lane, London, E15 4NL
 +44 (0) 208 221 2915
 info@atomikarchitecture.com
 atomikarchitecture.com

Project
 West End Lane

Title
 Proposed Floor Plans:
 Ground Plan

Project No.	Scale	Drawing Size
0325	1:50	A1
	1:100	A3

Drawing No.	Revision
0390 (20) 106	I

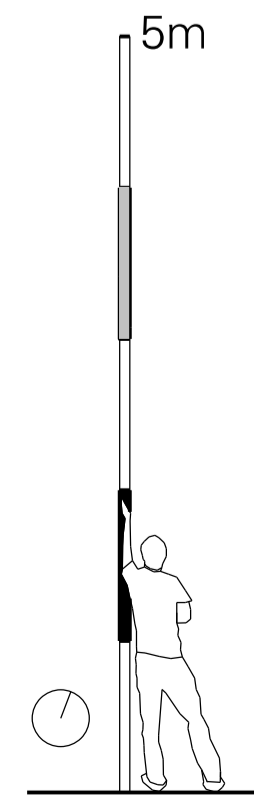

Notes:
 1. Do not scale. Dimensions govern.
 2. All dimensions are in millimetres unless noted otherwise.
 3. All dimensions to be verified on site before proceeding with the work.
 4. The designer shall be notified in writing of any discrepancies.

Flat No.	Type	NSA	GIA
1	3B4P	78sqm	
2	1B2P	50sqm	
3	1B2P	50sqm	207sqm
4	1B2P	57sqm	
5	2B3P	66sqm	150sqm
6	2B3P	61sqm	
7	2B3P	61sqm	142sqm



01 First Floor @ 1:100

Rev	Date	Description	Checked
H	26.02.20	Updated following comments	MO
G	06.02.20	Updated following comments	MO
F	29.04.20	Scheme revised	MO
E	07.04.20	Updated following comments	MO
D	27.03.20	Updated following comments	MF
C	09.03.20	Updated following comments	MF
B	04.03.20	Updated following comments	MF
A	26.02.20	Updated following comments	MF

Atomik Architecture


Atomik Architecture
 41 Water Lane, London, E15 4NL
 +44 (0) 208 221 2915
 info@atomikarchitecture.com
 atomikarchitecture.com

Project
 West End Lane

Title
 Proposed Floor Plans:
 First Floor Plan


Project No.	Scale	Drawing Size
0390	1:50	A1
	1:100	A3

Drawing No.	Revision
0390 (20) 107	H

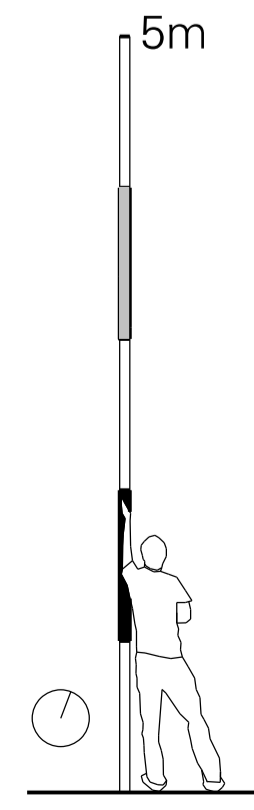

Notes:
 1. Do not scale. Dimensions govern.
 2. All dimensions are in millimetres unless noted otherwise.
 3. All dimensions to be verified on site before proceeding with the work.
 4. The designer shall be notified in writing of any discrepancies.

Flat No.	Type	NSA	GIA
1	3B4P	78sqm	
2	1B2P	50sqm	
3	1B2P	50sqm	207sqm
4	1B2P	57sqm	
5	2B3P	66sqm	150sqm
6	2B3P	61sqm	
7	2B3P	61sqm	142sqm
8	3B4P	90sqm	90sqm
Total	8	513sqm	589sqm

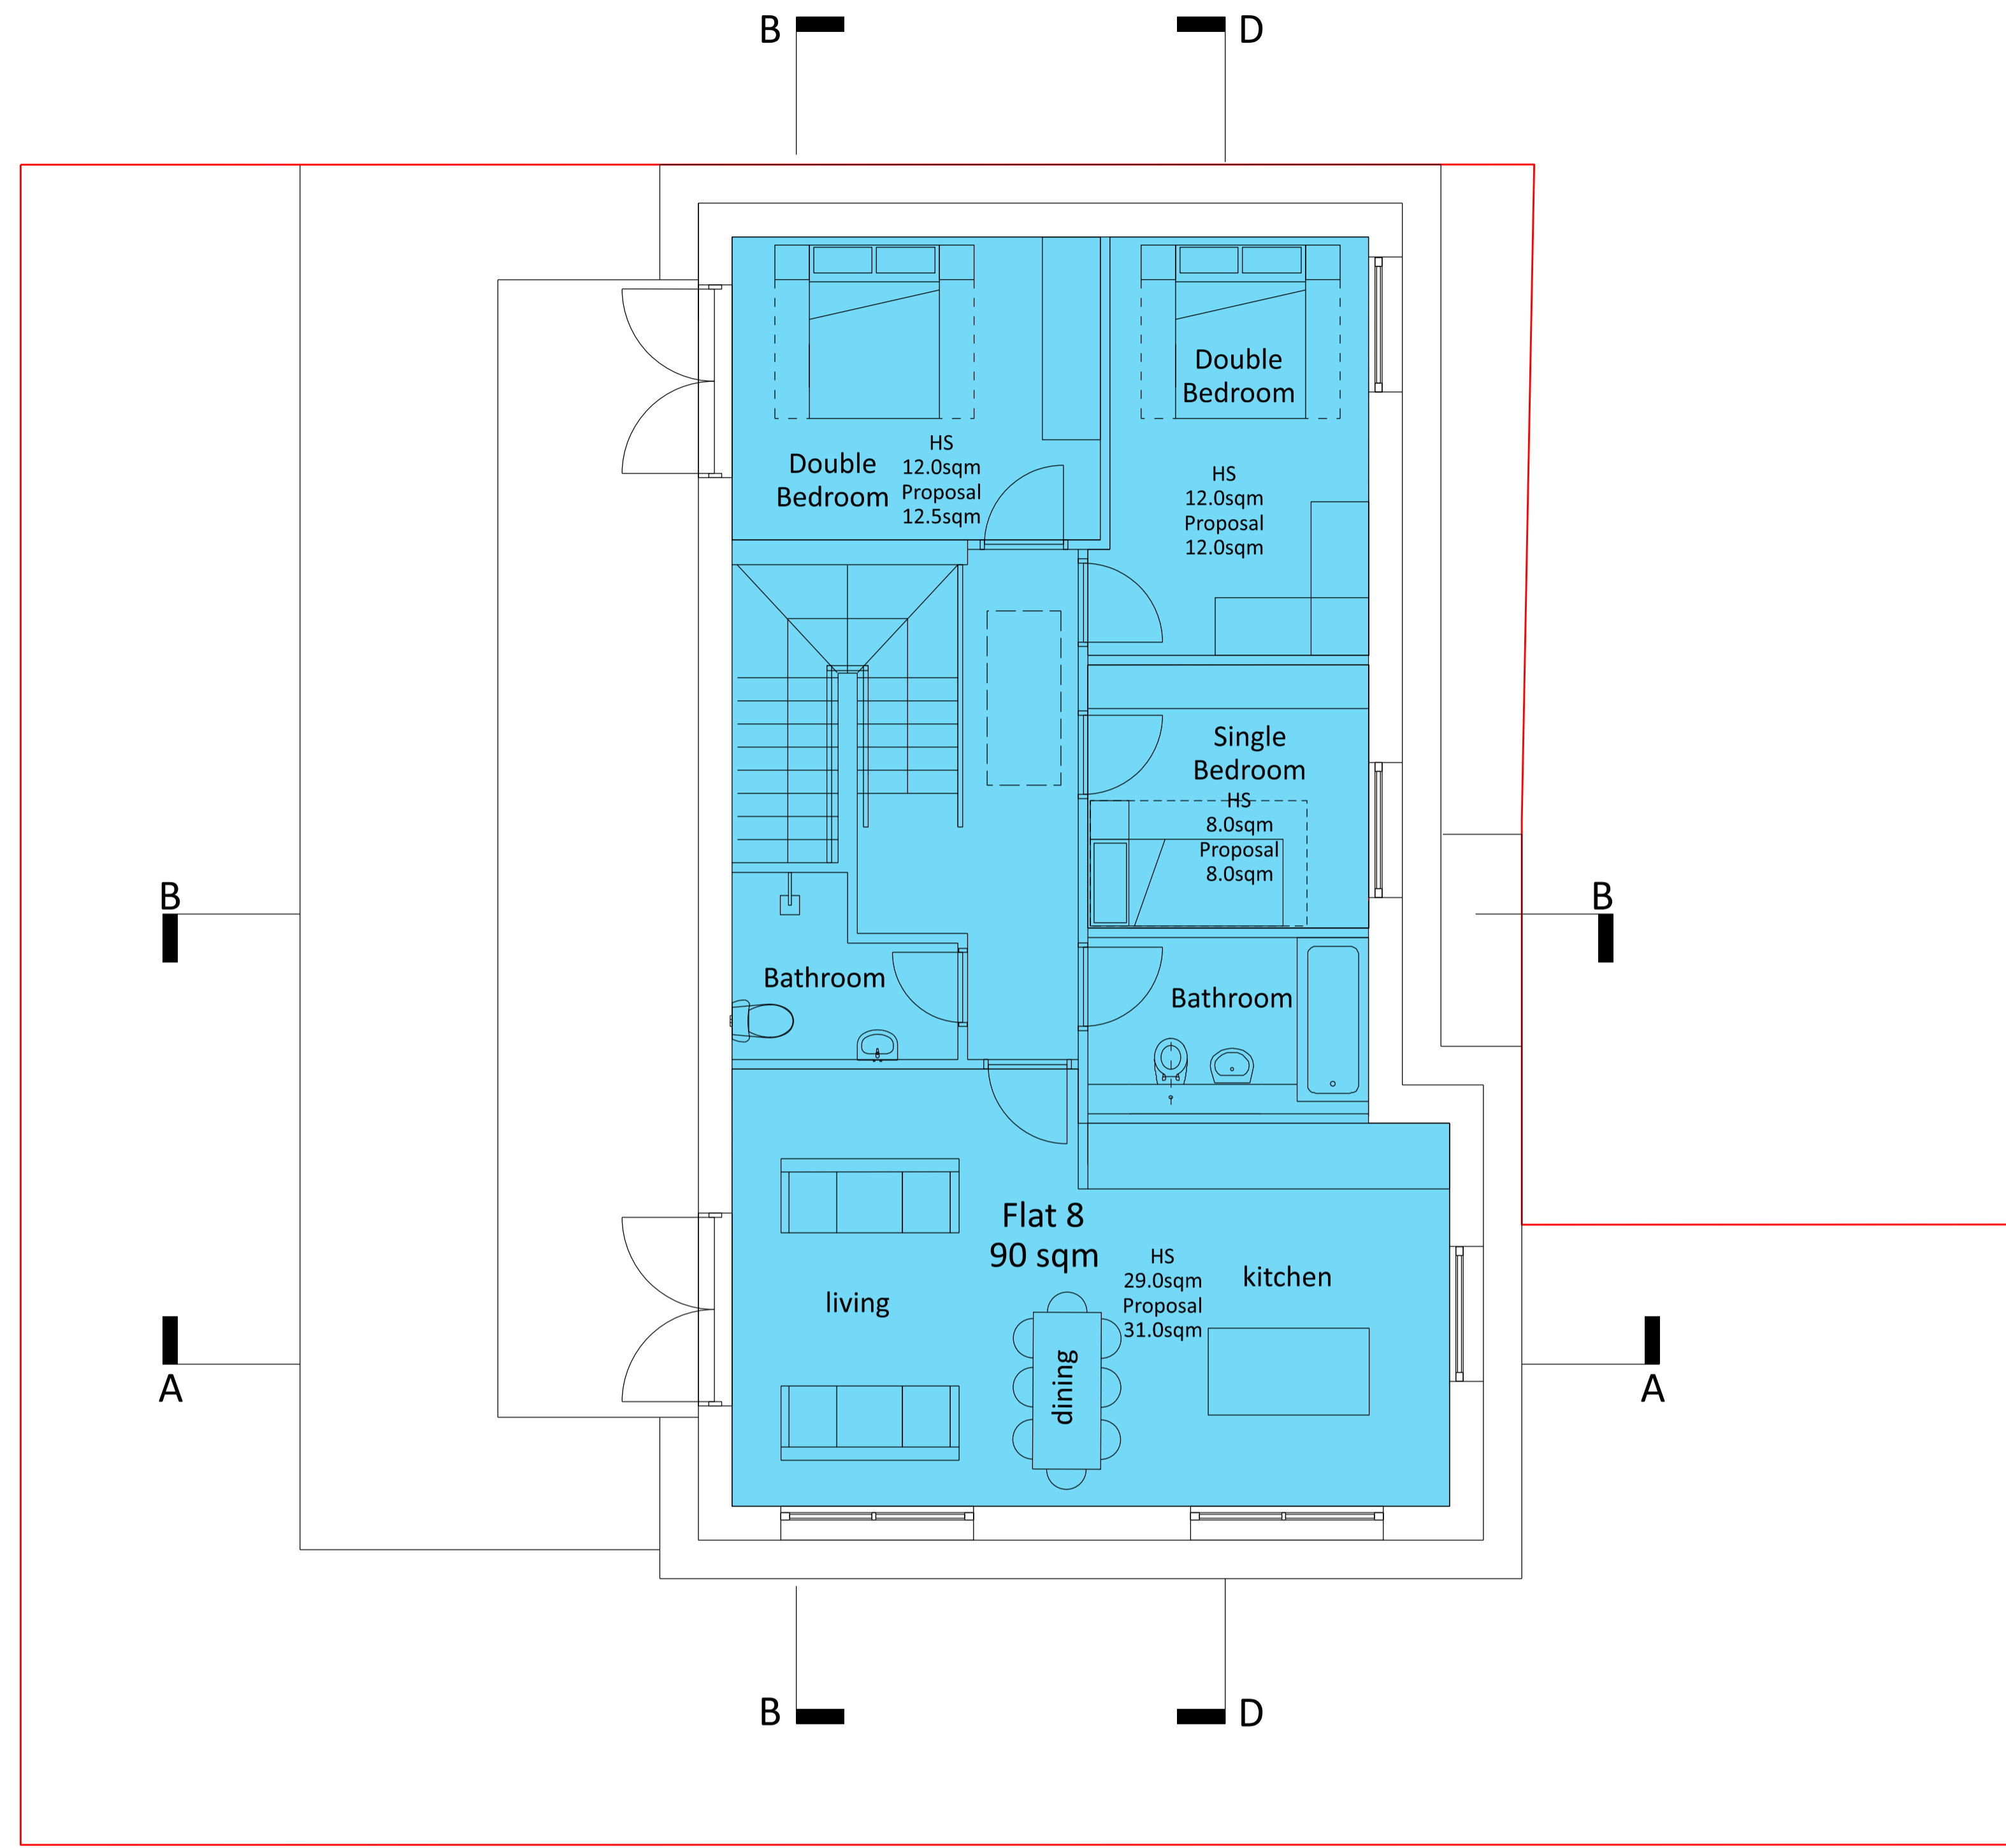

02 Second Floor @ 1.100

Rev	Date	Description	Checked
H	26.05.20	Updated following comments	MO
G	07.03.20	Updated following comments	MO
F	20.04.20	Scheme revised	MO
E	07.03.20	Updated following comments	MO
D	27.03.20	Updated following comments	MF
C	09.03.20	Updated following comments	MF
B	04.03.20	Updated following comments	MF
A	26.02.20	Updated following comments	MF

Atomik Architecture


Atomik Architecture
 41 Water Lane, London, E15 4NL
 +44 (0) 208 221 2915
 info@atomikarchitecture.com
 atomikarchitecture.com

Project
 West End Lane

Title
 Proposed Floor Plans:
 Second Floor Plan


Project No.	Scale	Drawing Size
0390	1:50	A1
	1:100	A3

Drawing No.	Revision
0390 (20) 108	H

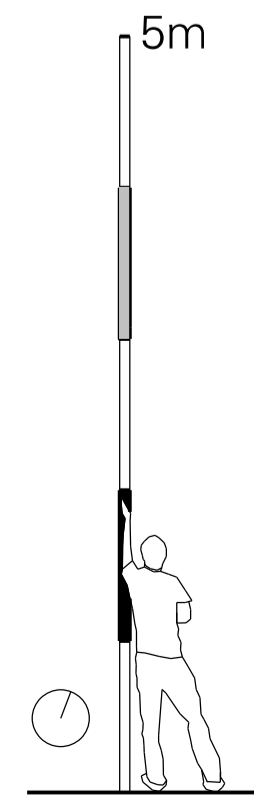

Notes:
 1. Do not scale. Dimensions govern.
 2. All dimensions are in millimetres unless noted otherwise.
 3. All dimensions to be verified on site before proceeding with the work.
 4. The designer shall be notified in writing of any discrepancies.

Flat No.	Type	NSA	GIA
1	3B4P	78sqm	
2	1B2P	50sqm	
3	1B2P	50sqm	207sqm
4	1B2P	57sqm	
5	2B3P	66sqm	150sqm
6	2B3P	61sqm	
7	2B3P	61sqm	142sqm
8	3B4P	90sqm	90sqm
Total	8	513sqm	589sqm

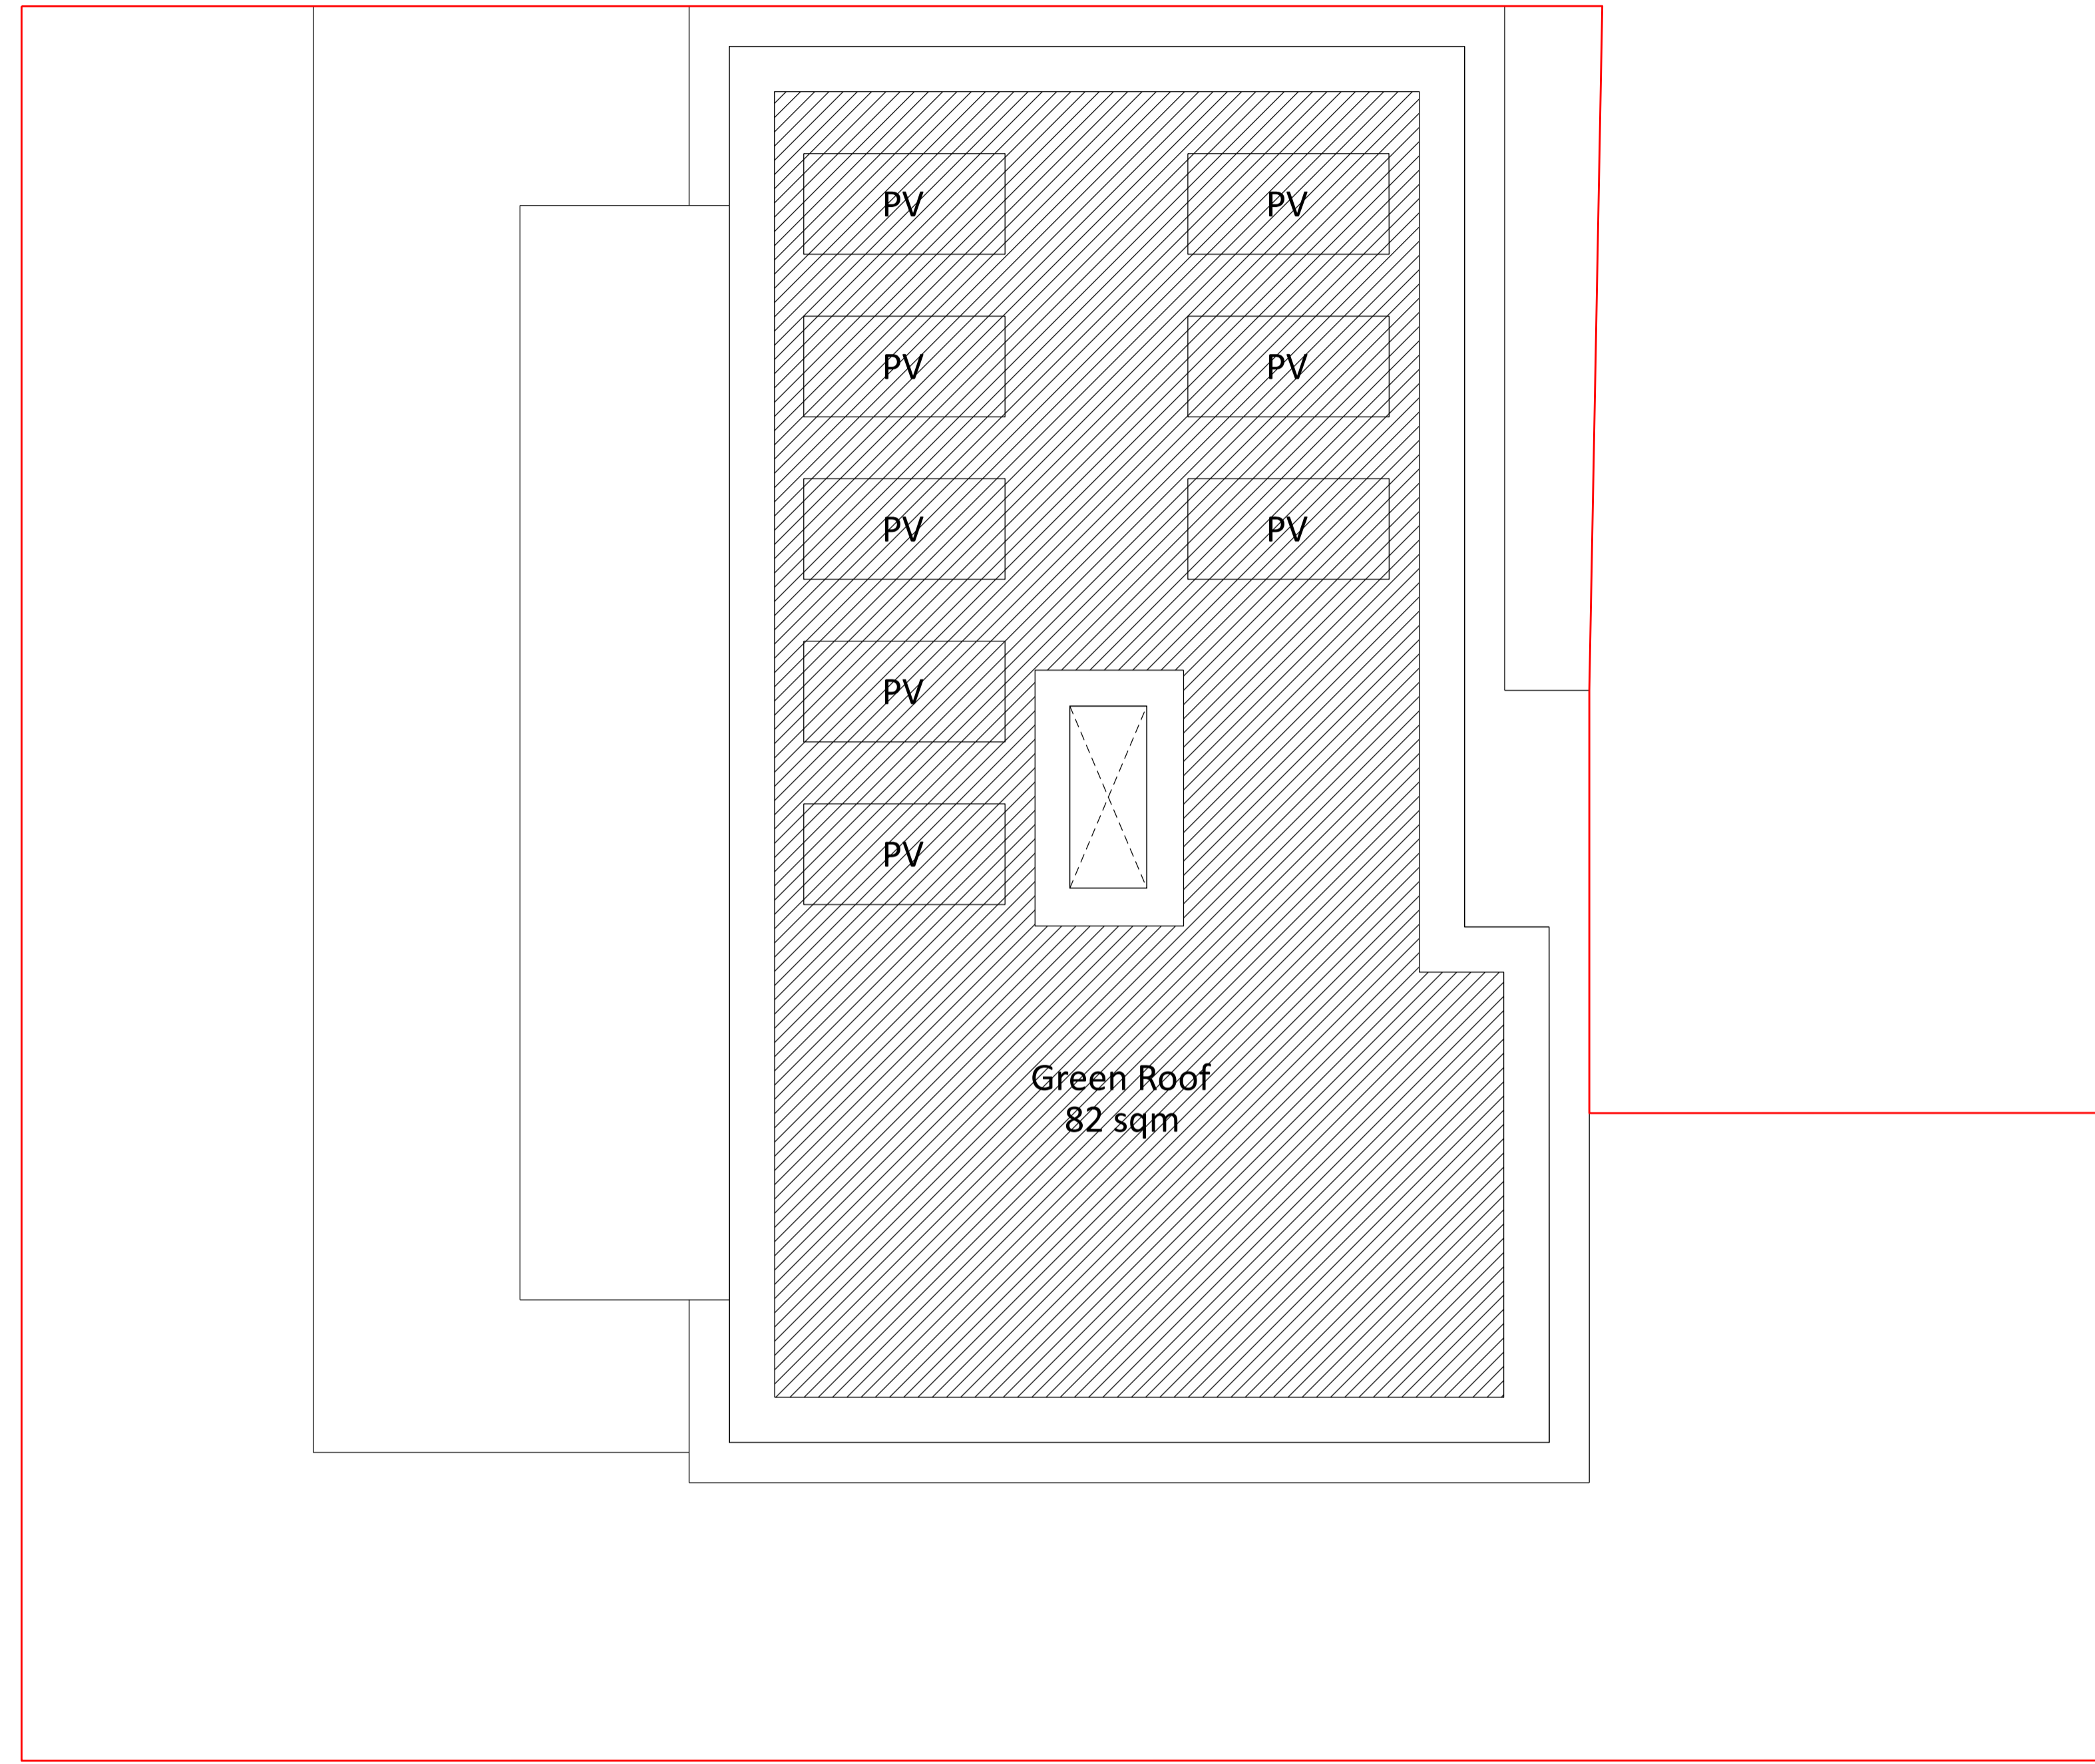

RP Roof Plan @ 1.100

Rev	Date	Description	Checked
G	17.06.20	Area of Green Roof Amended	MO
F	12.06.20	Pv panels and green roof added	MO
E	26.05.20	Updated following comments	MO
D	06.05.20	Updated following comments	MO
C	29.04.20	Scheme revised	MO
B	07.04.20	Updated following comments	MO
A	27.03.20	Updated following comments	MF

**Atomik
Architecture**


Atomik Architecture
 41 Water Lane, London, E15 4NL
 +44 (0) 208 221 2915
 info@atomikarchitecture.com
 atomikarchitecture.com

Project
 West End Lane



Title
 Proposed Floor Plans:
 Roof Plan

Project No.	Scale	Drawing Size
0390	1:50	A1
	1:100	A3

Drawing No.	Revision
0390 (20) 109	G

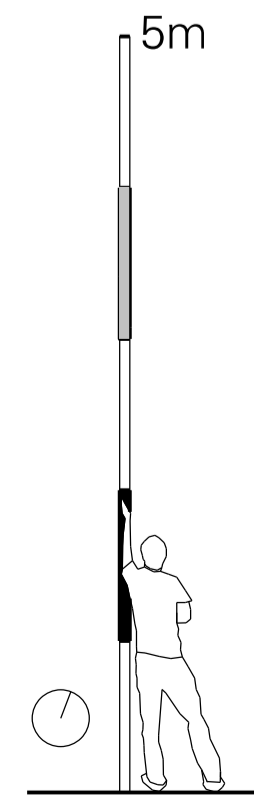

Notes:
 1. Do not scale. Dimensions govern.
 2. All dimensions are in millimetres unless noted otherwise.
 3. All dimensions to be verified on site before proceeding with the work.
 4. The designer shall be notified in writing of any discrepancies.

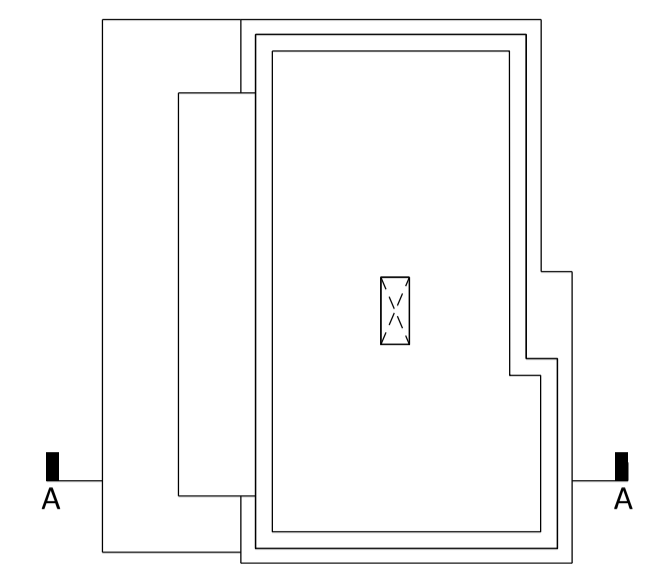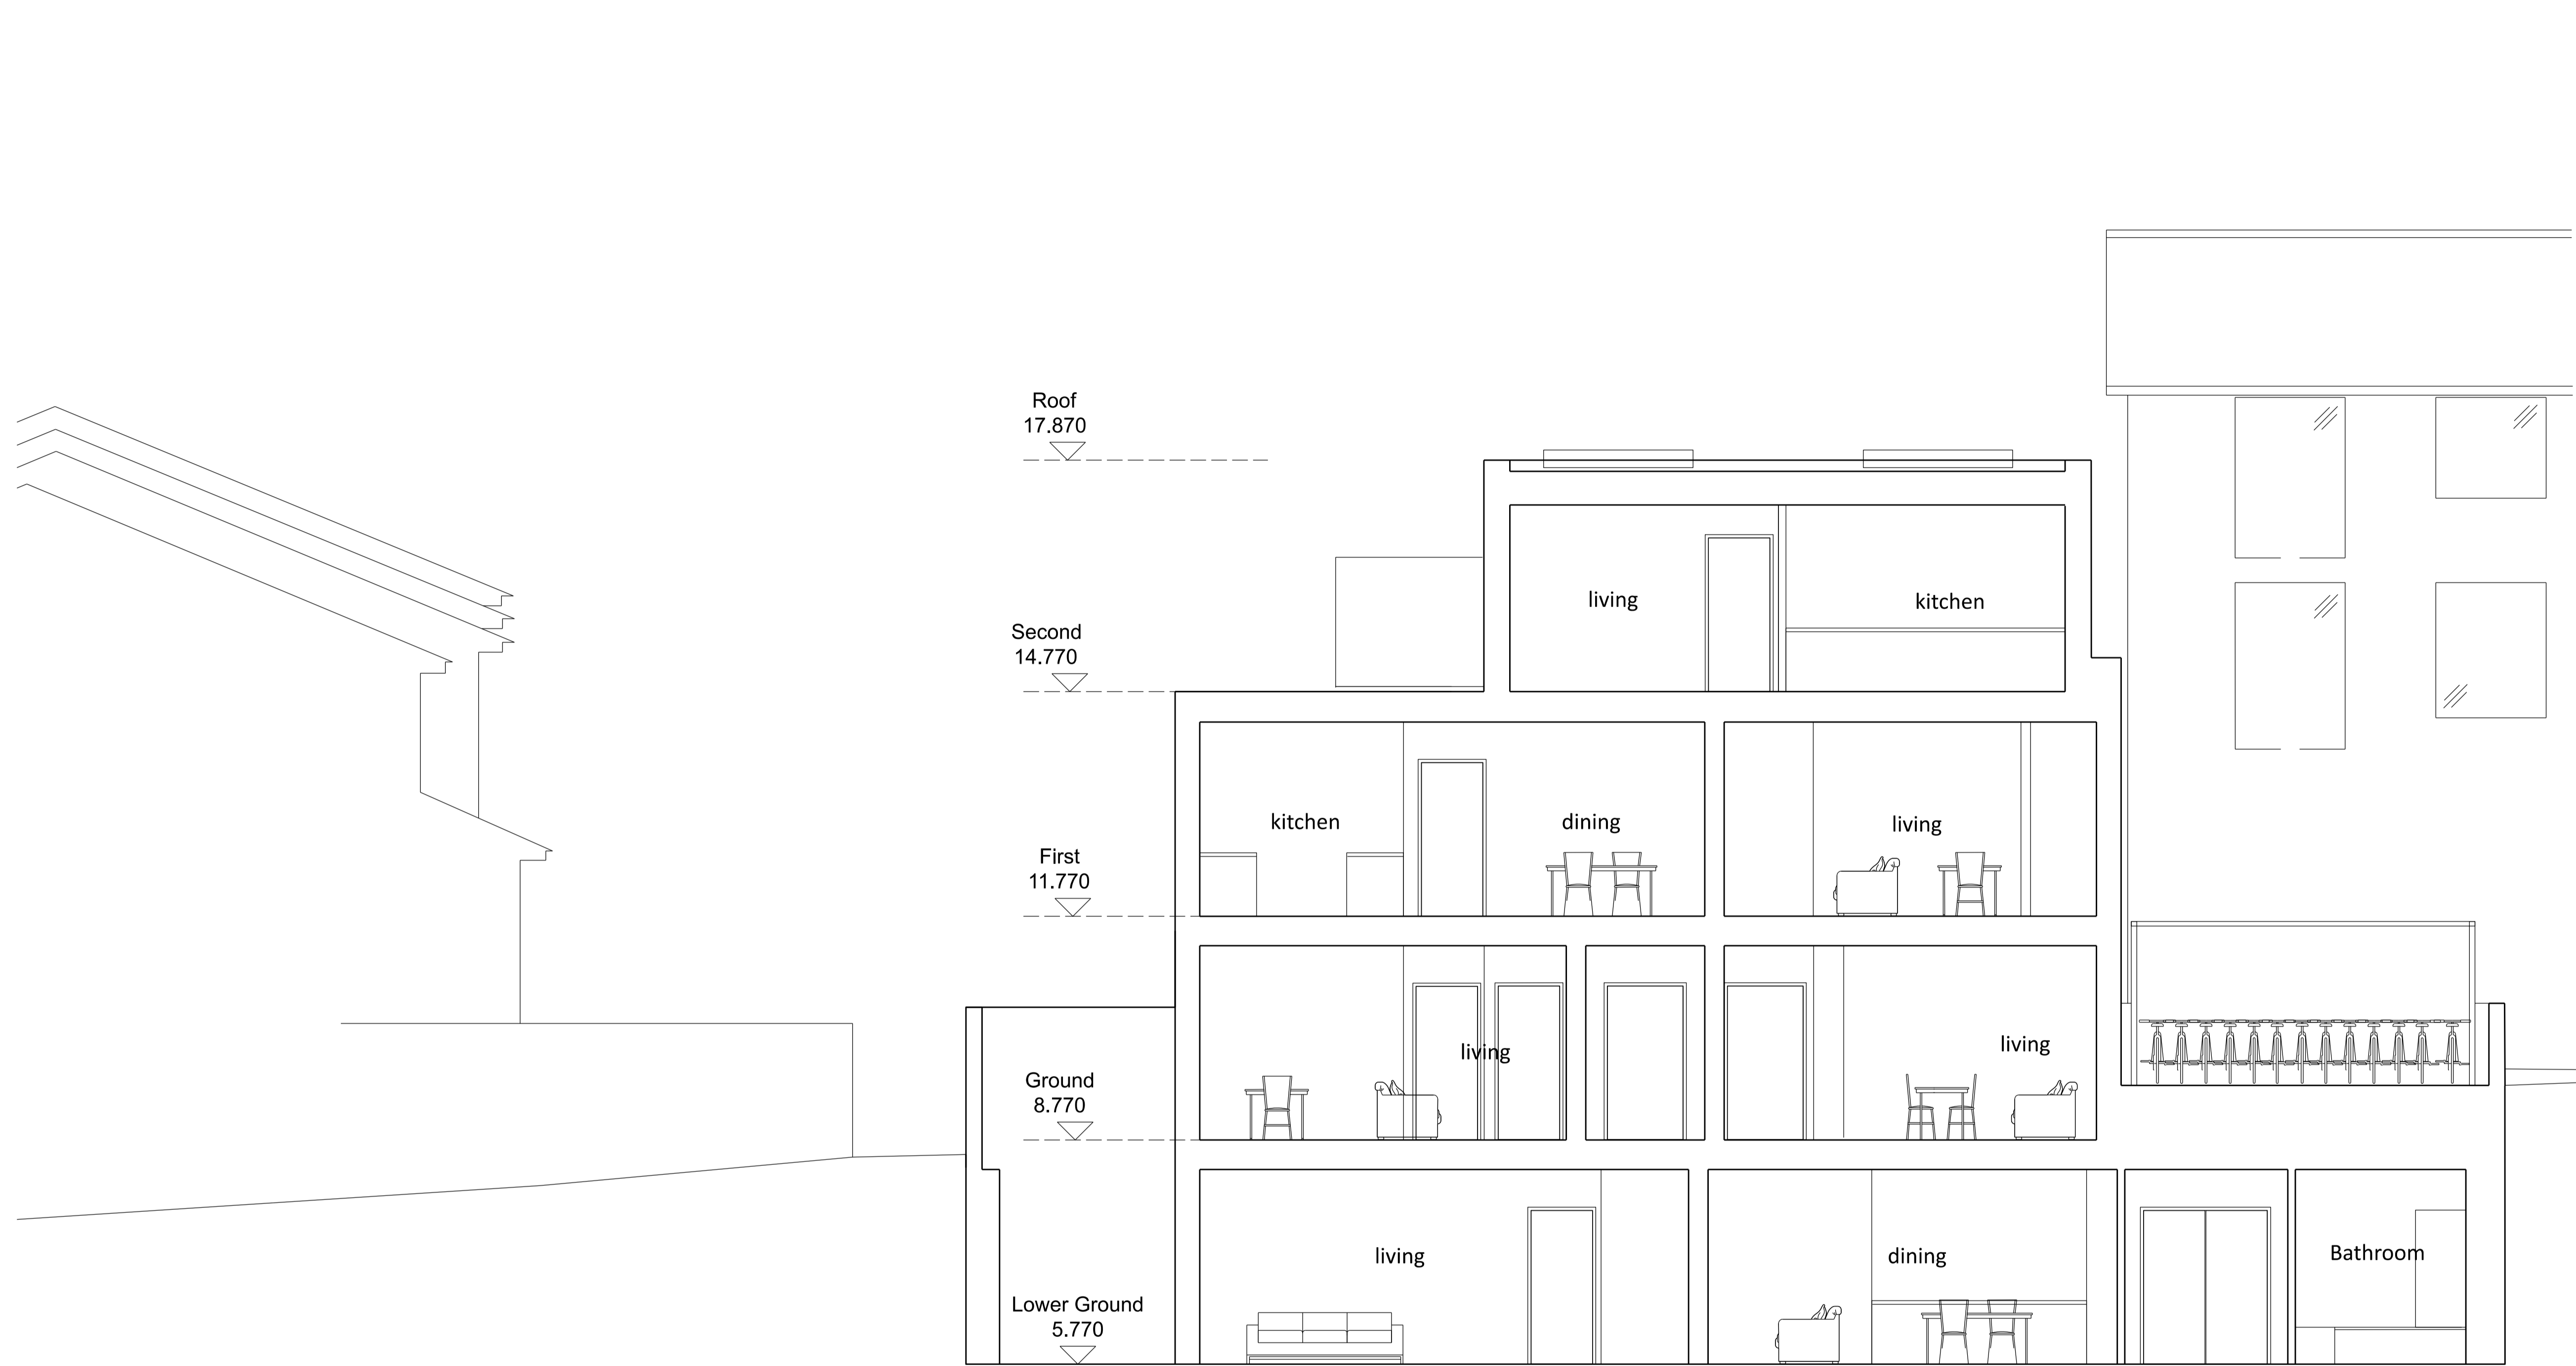


A Proposed Section A @ 1.100

Rev	Date	Description	Checked
H	17.06.20	PV's Added	MO
G	12.06.20	Context updated	MO
F	26.05.20	Updated following comments	MO
E	06.05.20	Updated following comments	MO
D	29.04.20	Scheme revised	MO
C	07.04.20	Updated following comments	MO
B	27.03.20	Updated following comments	MF
A	09.03.20	Updated following comments	MF



**Atomik
Architecture**

Atomik Architecture
 41 Water Lane, London, E15 4NL
 +44 (0) 208 221 2915
 info@atomikarchitecture.com
 atomikarchitecture.com

Project		
West End Lane		
Title		
Proposed Section: Proposed Section A		
Project No.	Scale	Drawing Size
0325	1:50 1:100	A1 A3
Drawing No.	Revision	
0390 (20) 201	H	

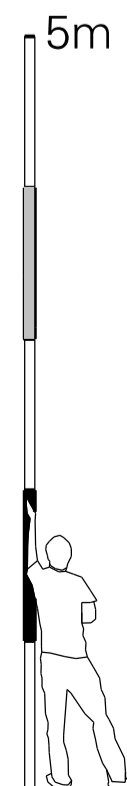

Notes:
 1. Do not scale. Dimensions govern.
 2. All dimensions are in millimetres unless noted otherwise.
 3. All dimensions to be verified on site before proceeding with the work.
 4. The designer shall be notified in writing of any discrepancies.

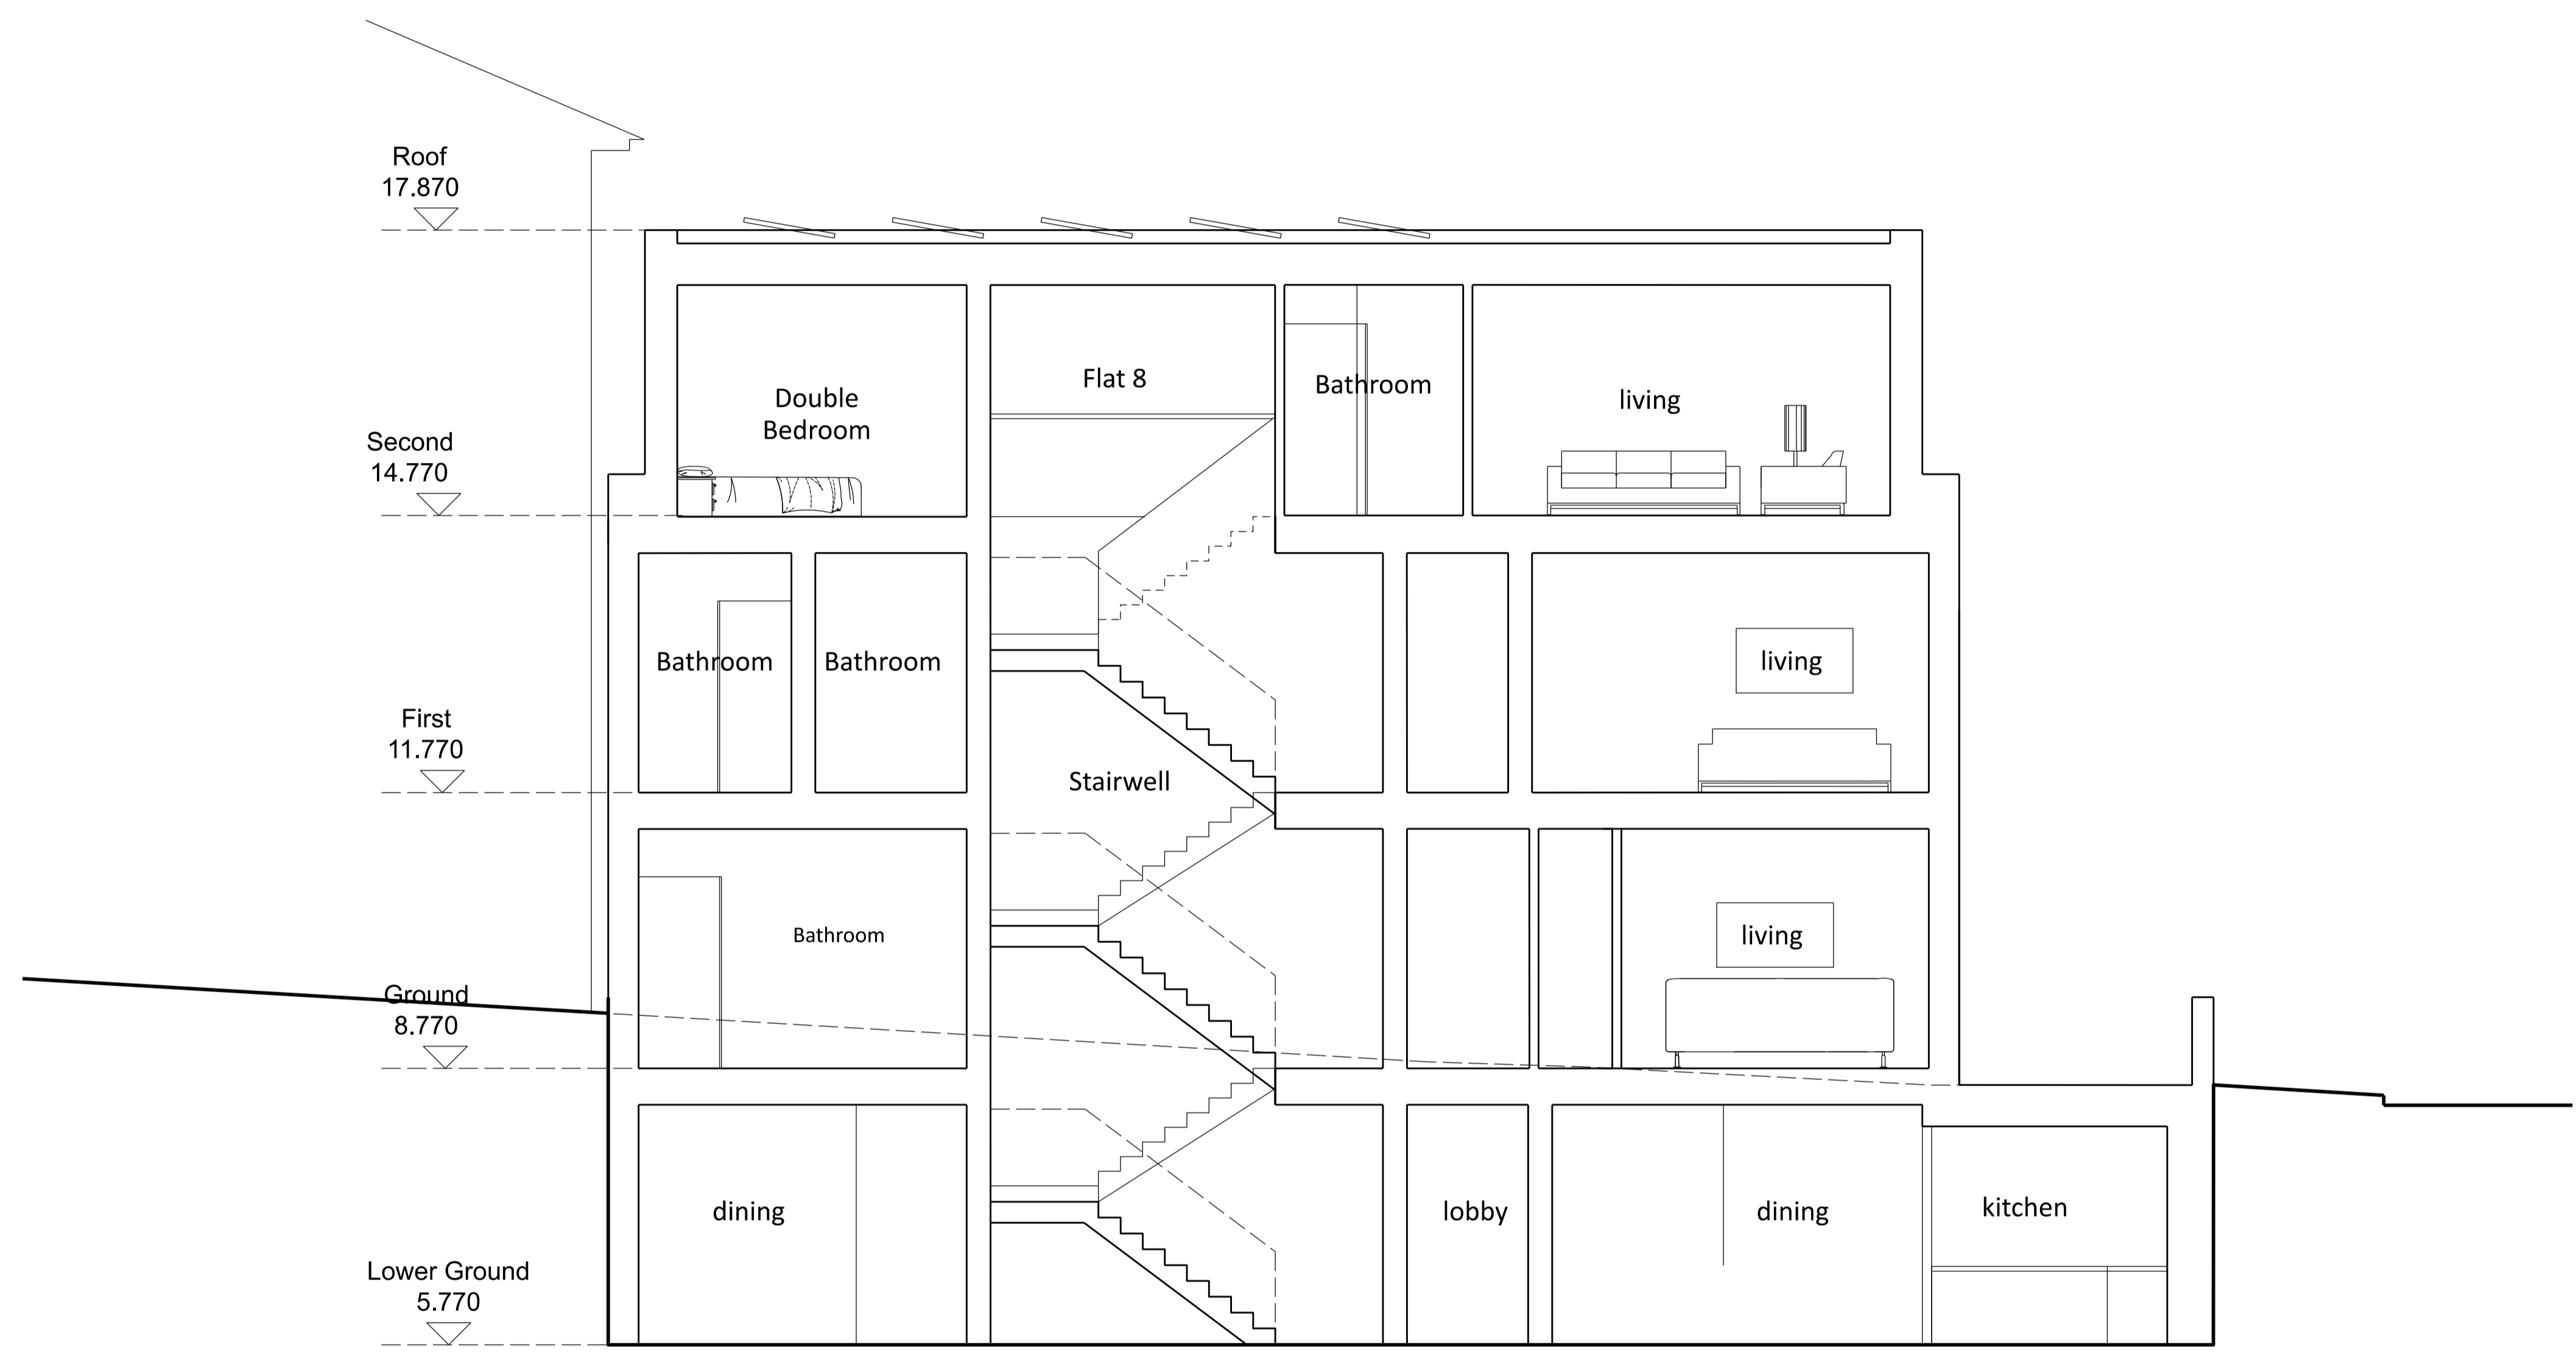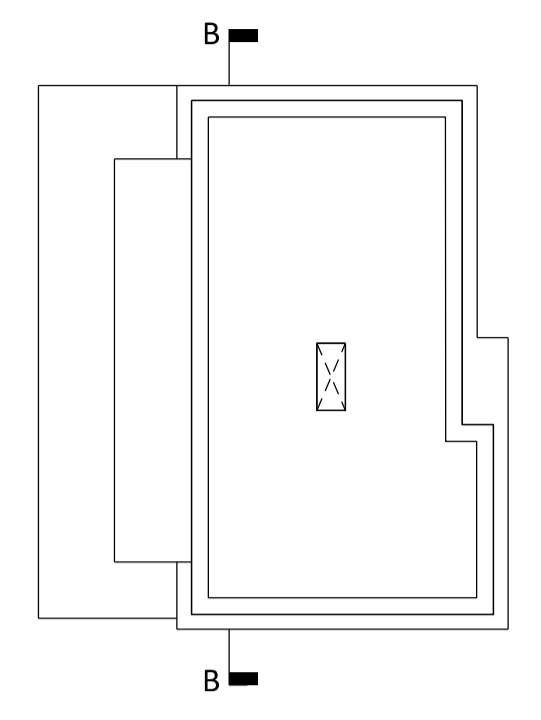

B Proposed Section B @ 1.100

Rev	Date	Description	Checked
H	17.06.20	PV's Added	MO
G	12.06.20	Updated following comments	MO
F	26.05.20	Updated following comments	MO
E	06.05.20	Updated following comments	MO
D	29.04.20	Scheme revised	MO
C	07.04.20	Updated following comments	MO
B	27.03.20	Updated following comments	MF
A	09.03.20	Updated following comments	MF

**Atomik
Architecture**


Atomik Architecture
 41 Water Lane, London, E15 4NL
 +44 (0) 208 221 2915
 info@atomikarchitecture.com
 atomikarchitecture.com

Project
 West End Lane


Title
 Proposed Section:
 Proposed Section B

Project No.	Scale	Drawing Size
0390	1:50	A1
	1:100	A3

Drawing No.	Revision
0390 (20) 202	H

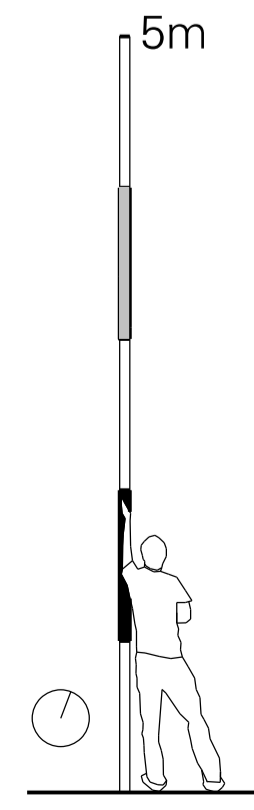

Notes:
 1. Do not scale. Dimensions govern.
 2. All dimensions are in millimetres unless noted otherwise.
 3. All dimensions to be verified on site before proceeding with the work.
 4. The designer shall be notified in writing of any discrepancies.

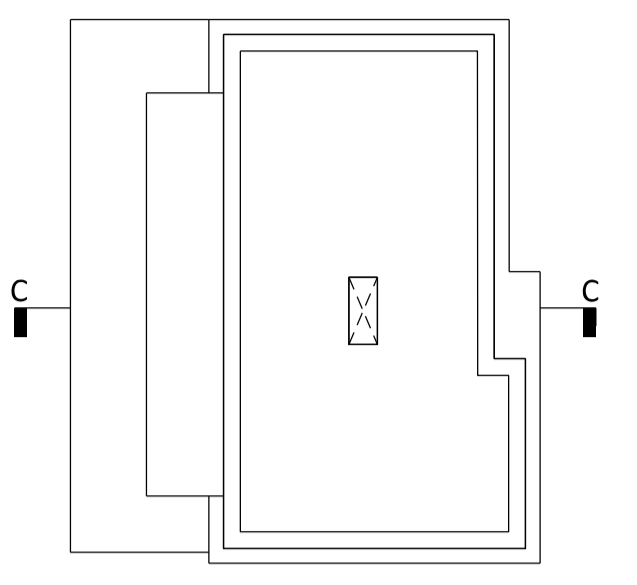

C Proposed Section C @ 1.100

Rev	Date	Description	Checked
F	17.06.20	PV's Added	MO
E	12.06.20	Context updated	MO
D	26.05.20	Updated following comments	MO
C	06.05.20	Updated following comments	MO
B	29.04.20	Scheme revised	MO
A	27.03.20	Updated following comments	MF

Atomik Architecture


Atomik Architecture
 41 Water Lane, London, E15 4NL
 +44 (0) 208 221 2915
 info@atomikarchitecture.com
 atomikarchitecture.com

Project
 West End Lane


Title
 Proposed Section:
 Proposed Section C

Project No.	Scale	Drawing Size
0390	1:50	A1
	1:100	A3

Drawing No.	Revision
0390 (20) 203	F

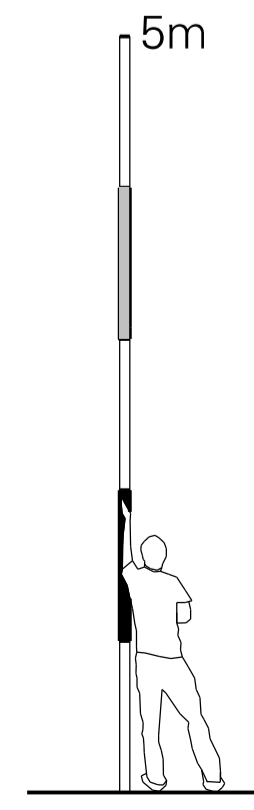

Notes:
 1. Do not scale. Dimensions govern.
 2. All dimensions are in millimetres unless noted otherwise.
 3. All dimensions to be verified on site before proceeding with the work.
 4. The designer shall be notified in writing of any discrepancies.

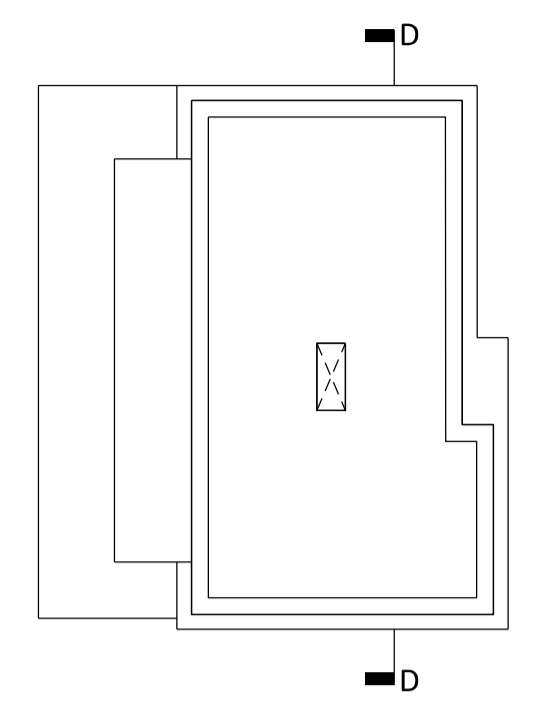

D Proposed Section D @ 1.100

Rev	Date	Description	Checked
F	17.06.20	PV's Added	MO
E	12.06.20	Context updated	MO
D	26.05.20	Updated following comments	MO
C	06.05.20	Updated following comments	MO
B	29.04.20	Scheme revised	MO
A	27.03.20	Updated following comments	MF

**Atomik
Architecture**

Atomik Architecture
 41 Water Lane, London, E15 4NL
 +44 (0) 208 221 2915
 info@atomikarchitecture.com
 atomikarchitecture.com

Project
 West End Lane

Title
 Proposed Section:
 Proposed Section D

Project No.	Scale	Drawing Size
0390	1:50	A1
	1:100	A3

Drawing No.	Revision
0390 (20) 204	F

