


**B** FOR DETAILS OF SECTION AB SEE DRG OPB/117/A.

PARAPET LEVEL  $\blacktriangledown$  66'11"  
 6<sup>TH</sup> FLOOR LEVEL  $\blacktriangledown$  56'6"  
 5<sup>TH</sup> FLOOR LEVEL  $\blacktriangledown$  47'6"  
 4<sup>TH</sup> FLOOR LEVEL  $\blacktriangledown$  38'0"  
 3<sup>RD</sup> FLOOR LEVEL  $\blacktriangledown$  28'6"  
 2<sup>ND</sup> FLOOR LEVEL  $\blacktriangledown$  19'0"  
 1<sup>ST</sup> FLOOR LEVEL  $\blacktriangledown$  9'6"  
 GROUND FLOOR  $\blacktriangledown$  0'0"

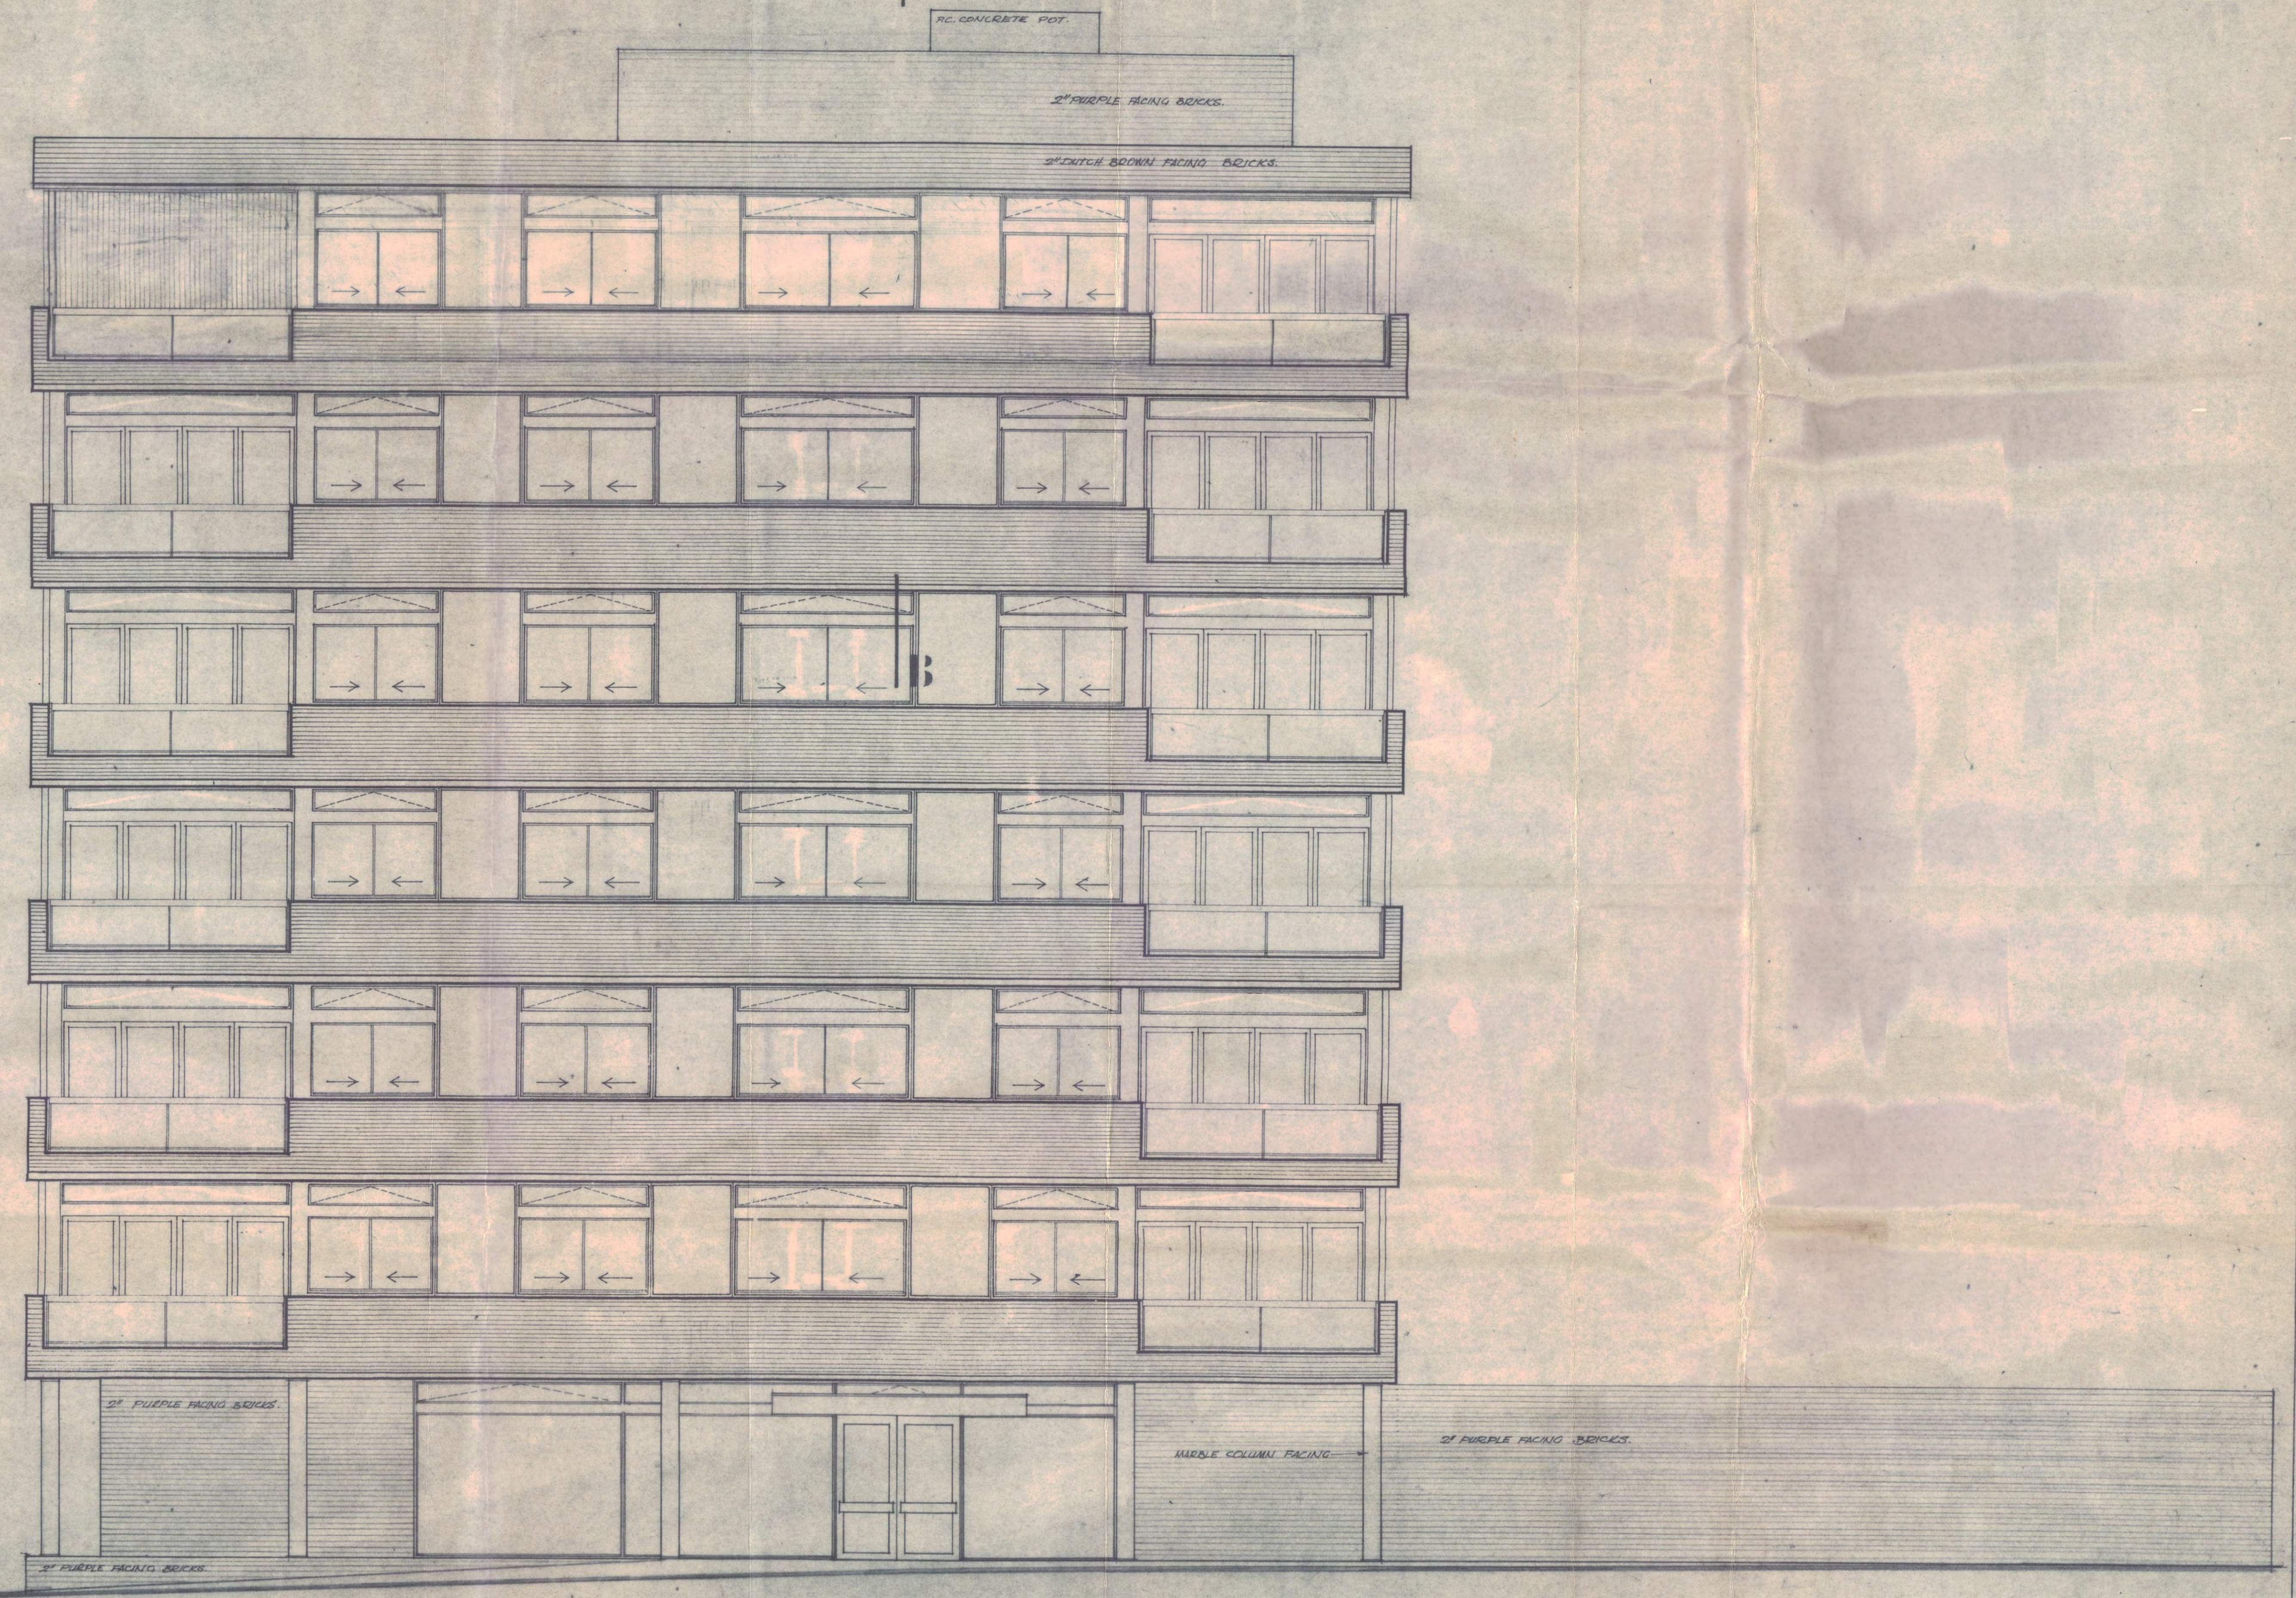

SOUTH EAST ELEVATION

MICHAEL LYELL A.A. HONS. DIPL. A.R.I.B.A.  
 CHARTERED ARCHITECT.  
 16-18 YEOMAN'S ROW S.W.3.

REDEVELOPMENT AT OAKHILL PARK HAMPSTEAD N.W.3.

BLOCK **B**  
 ELEVATIONS.

A	PENTHOUSE	SCALE	1" = 2'0"
B	Penthouse & Windows	DRAWN BY	SYL
C		DATE	3.2.1960
D		JOB CODE	DRG NO. REV.
E		OPB	104 6

ARCHITECT L.C.C.  
 No. 8374  
 8 JUL 1960