





Front Elevation

- White stone band
- Red brick band
- Red clay shop pier caps to match brickworks colour
- Timber shop signs
- Grey brick
- Slate grey timber framed double glazed shop doors & windows. Bottom sections in solid timber
- Red clay tile piers
- Slate grey painted timber wall panel to mount flat no's, mailboxes & intercom systems
- Slate grey timber framed double glazed entrance door & window to flats in frosted glass. Bottom section in solid timber painted grey

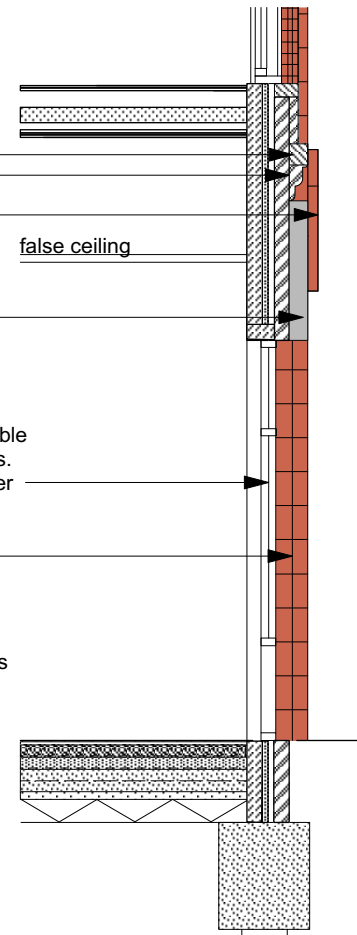


Front Elevation Section

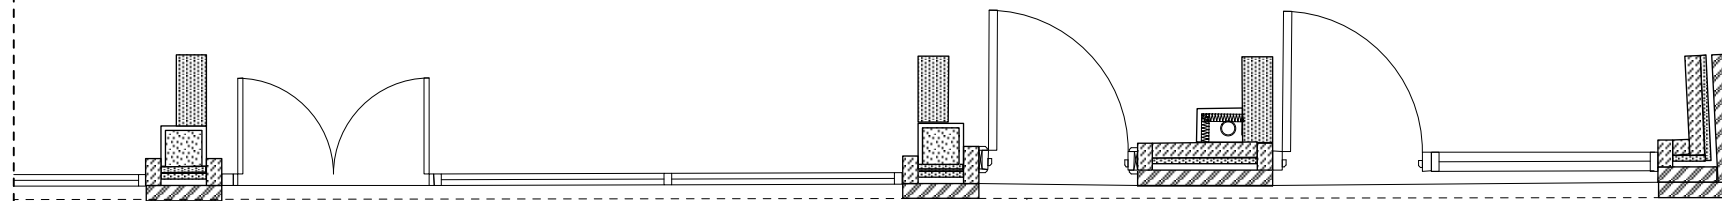

Ground Floor Plan

0 500 1000 1500 2000 mm

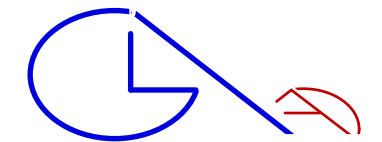

GLA Architecture and Design

Southgate Office Village, Block E, First Floor,
286A Chase Road, London, N14 6HF

T 020 8886 5100 F 020 8886 0669 E g@glaad.co.uk



Photo of Fortress Grove, 28-34 Fortess Road



Photo of no. 19 Fortess Road

Client MR. MARIO TYRIMOU		
Main Contractor		
Project RESIDENTIAL & COMMERCIAL DEVELOPMENT TO No 3,5 & 7 FORTESS ROAD KENTISH TOWN, LONDON, NW5 1AA		
Drawing Title PROPOSED FRONT ELEVATION SHOWING SHOP FRONT FINISHES		
Scale 1:50 @ A3	Date March 2020	Drawn By DK
Project No. 1539	Drawing No. 22	Rev. A-
DO NOT SCALE THIS DRAWING. ALL DIMENSIONS TO BE CHECKED ON SITE		
© Copyright		
DRAWING STATUS		
A SCHEME - Outline/Scheme drawings for proposals, budgets, etc.		
B DESIGN DEVELOPMENT - Evolving final design drawings for approvals, tenders, billing etc.		
C CONSTRUCTION - Fully developed drawings issued under instruction for construction.		
ONLY STATUS 'C' DRAWINGS TO BE USED FOR CONSTRUCTION PURPOSES		