



**PROPOSED 3D MASSING VIEW 2 - FRONT**

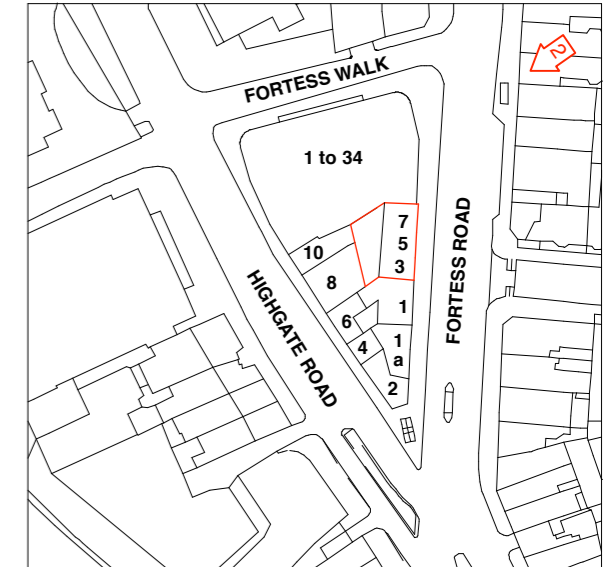

**SITE PLAN SHOWING VIEW 2**

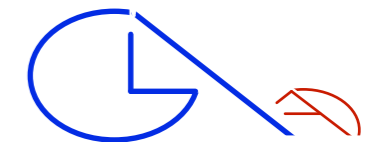

**GLA Architecture and Design**

Southgate Office Village, Block E, First Floor,  
286A Chase Road, London, N14 6HF

T 020 8886 5100 F 020 8886 0669 E g@glaad.co.uk

Revision:- **A2**: 25.03.20: dk : Scheme amended

Revision:- **A1**: 13.03.18: dk : Shop signs amended

Client

**MR. MARIO TYRIMOU**

Main Contractor

Project  
**RESIDENTIAL & COMMERCIAL  
DEVELOPMENT TO No 3,5 & 7 FORTESS  
ROAD KENTISH TOWN, LONDON,  
NW51AA**

Drawing Title  
**PROPOSED 3D MASSING VIEW 2**

Scale NTS @ A3	Date February 2019	Drawn By DK
Project No. 1539	Drawing No. M2	Rev. A2

DO NOT SCALE THIS DRAWING.  
ALL DIMENSIONS TO BE CHECKED ON SITE © Copyright

- DRAWING STATUS**
- A** SCHEME - Outline/Scheme drawings for proposals, budgets, etc.
  - B** DESIGN DEVELOPMENT - Evolving final design drawings for approvals, tenders, billing etc.
  - C** CONSTRUCTION - Fully developed drawings issued under instruction for construction.

ONLY STATUS 'C' DRAWINGS TO BE USED FOR CONSTRUCTION PURPOSES