


1 Proposed Floor Plan
1:100@A3

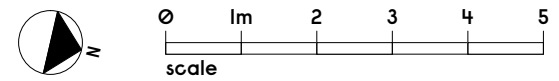

Notes

Revision	Date	Description
B	10.15	Doors shown in meeting room.
C	12.18	Revised for planning.


Gundry + Ducker
Gundry & Ducker Architecture Ltd
3 Garrick Street
London WC2E 9BF
t +44(0)203 417 4895
info@gundryducker.com

Project Hoxton Hotel Extension
Drawing title Proposed Ground Floor Plan


Scale 1:100 @ A3 Drwg. No. 262.GA.01 Rev C
Date July 2016

Do not scale. All dimensions to be confirmed on site.
Information contained in this drawing is the sole copyright of the designer
and is not to be reproduced without permission.

Status PLANNING

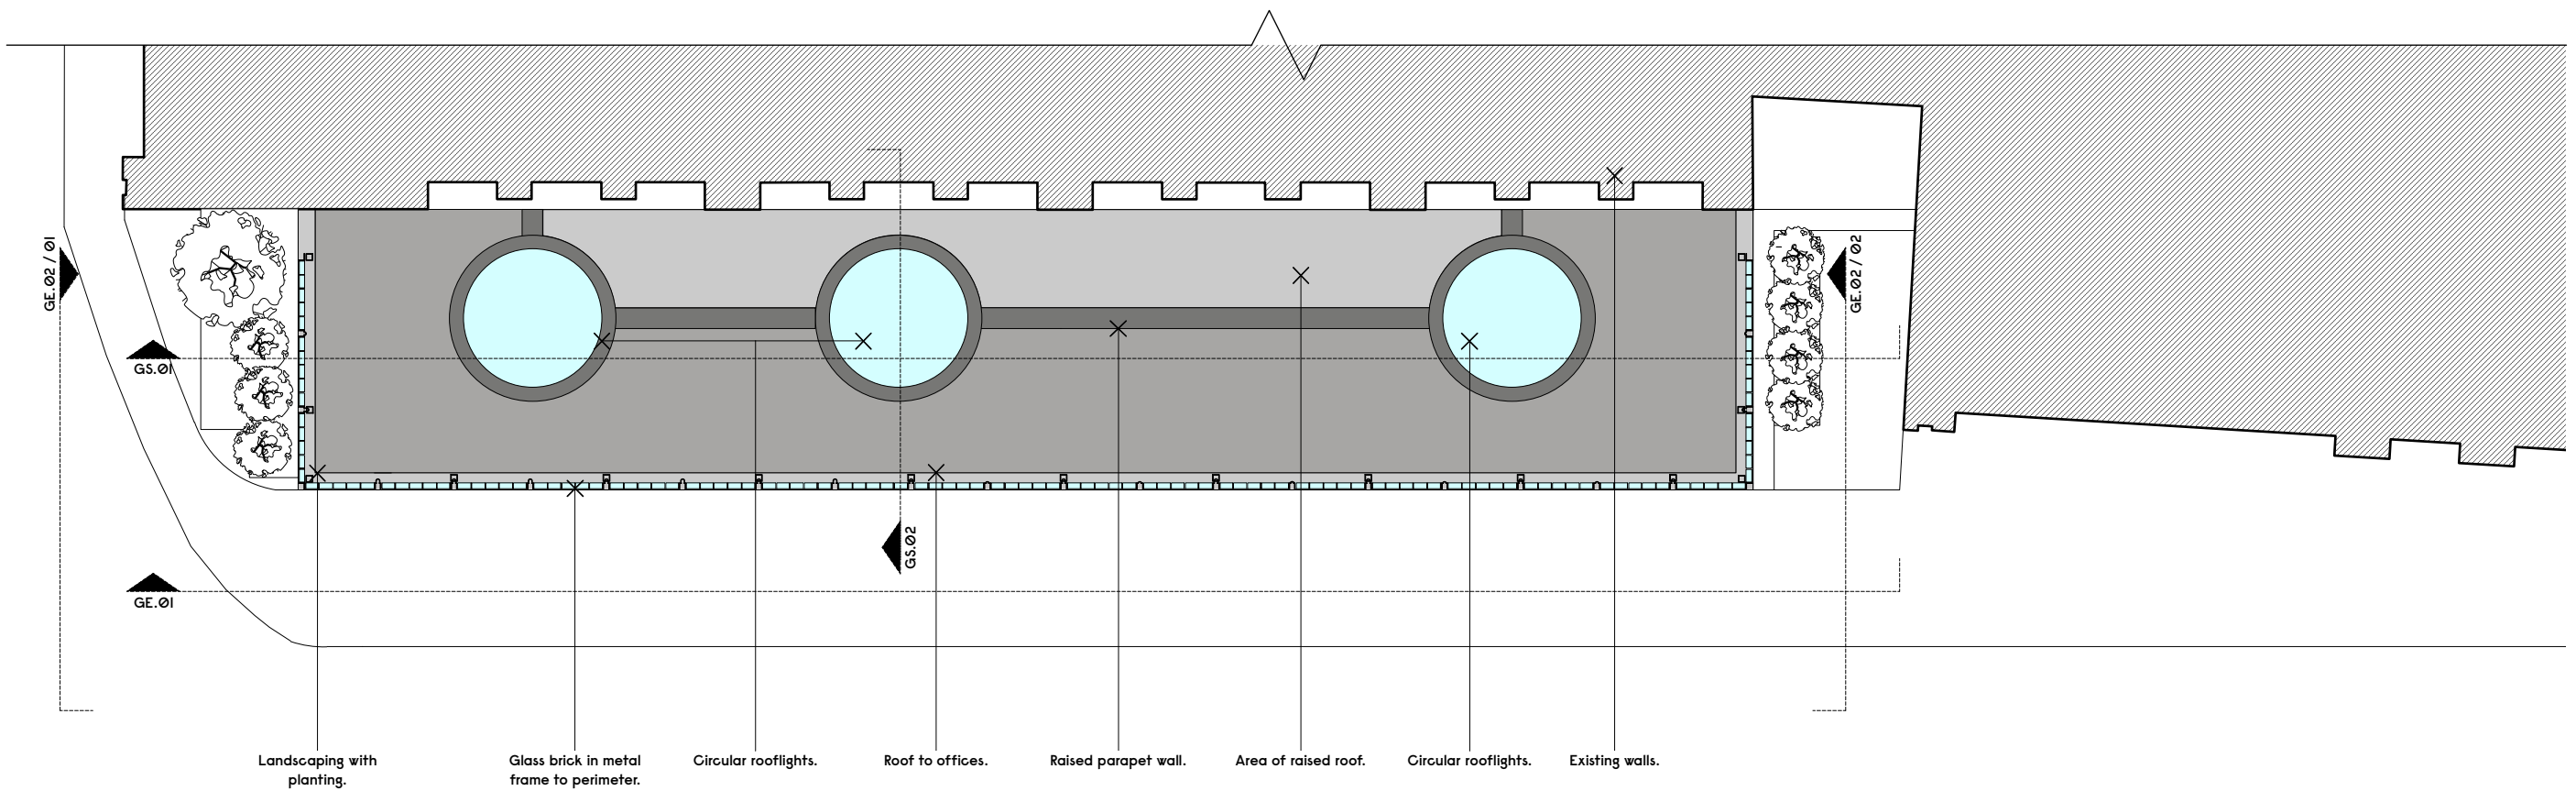

1 Proposed Roof Plan
1:100 @ A3

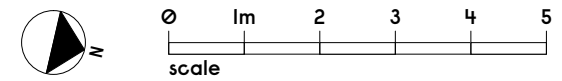


Notes

Revision	Date	Description
A	10.15	Heat pumps and awnings added.
B	12.18	Revised roof plan.


Gundry + Ducker
Gundry & Ducker Architecture Ltd
3 Garrick Street
London WC2E 9BF
t +44(0)203 417 4895
info@gundryducker.com

Project	Hoxton Hotel Extension		
Drawing title	Proposed Roof Plan		
Scale	1:100 @ A3	Drwg. No.	Rev
Date	July 2015	262.GA.02	B
Status	PLANNING		

Do not scale. All dimensions to be confirmed on site.
Information contained in this drawing is the sole copyright of the designer
and is not to be reproduced without permission.

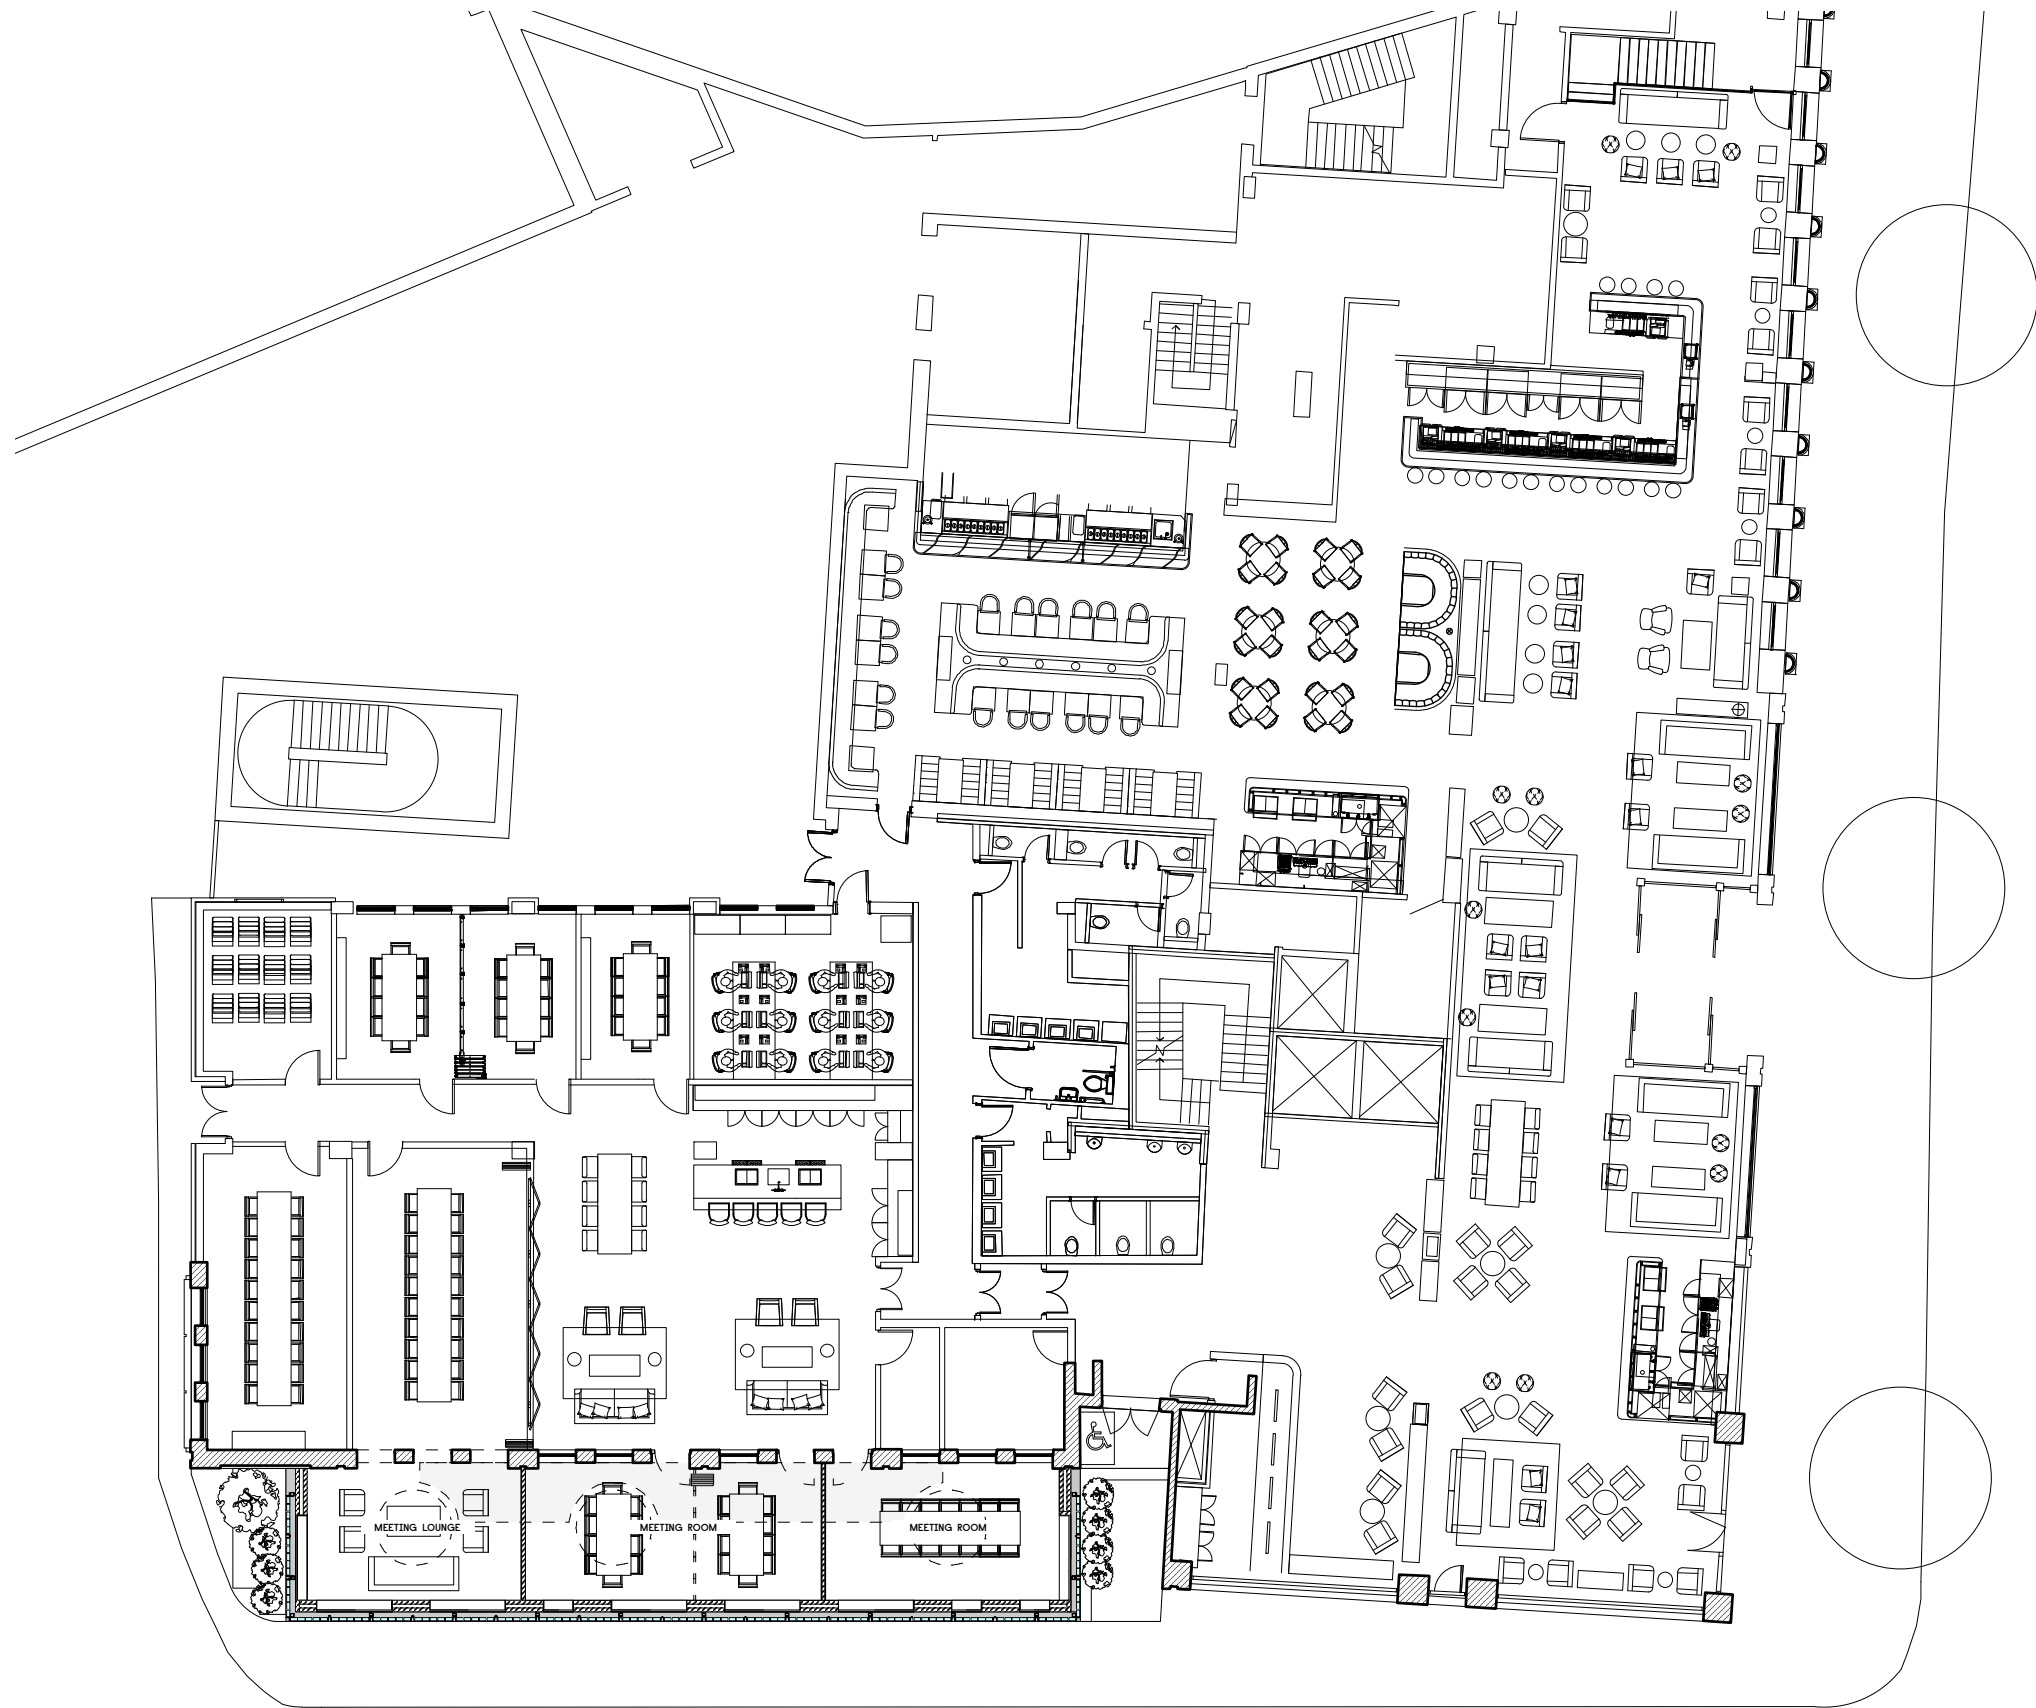

1 Site Plan : As Proposed
1:200@A3

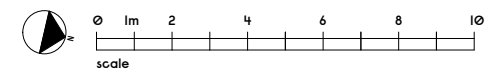

Notes

Revision	Date	Description
A	10.15	Issued for planning.
	12.18	Revised site plan.

Gundry + Ducker
Gundry & Ducker Architecture Ltd
3 Garrick Street
London WC2E 9BF
t +44(0)203 417 4895
info@gundryducker.com

Project	Hoxton Hotel Extension		
Drawing title	Site Plan : As Proposed		
Scale	1:200 @ A3	Drwg. No.	262.GA.20
Date	July 2015	Rev	A
Status	PLANNING		

Do not scale. All dimensions to be confirmed on site.
Information contained in this drawing is the sole copyright of the designer
and is not to be reproduced without permission.



Existing grille to be bricked up. Bricks to match existing.

Landscaping with planting.

Glass brick in metal frame to perimeter.


Terrazzo base.

Raised parapet.

Terrazzo cladding to perimeter of rooflight upstands.

Landscaping with planting.

I Proposed East Elevation.
1:100 @ A3

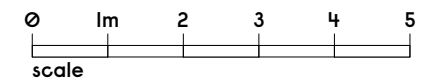


Notes

Revision	Date	Description
A	10.15	Note regarding plant added.
B	12.18	Revised for planning.


Gundry + Ducker
Gundry + Ducker Architecture Ltd
3 Garrick Street
London WC2E 9BF
t +44(0)203 417 4895
info@gundryducker.com

Project	Hoxton Hotel Extension		
Drawing title	Proposed East Elevation		
Scale	1:100 @ A3	Drwg. No.	Rev
Date	July 2015	262.GE.01	B
Status	PLANNING		


Do not scale. All dimensions to be confirmed on site.
Information contained in this drawing is the sole copyright of the designer
and is not to be reproduced without permission.

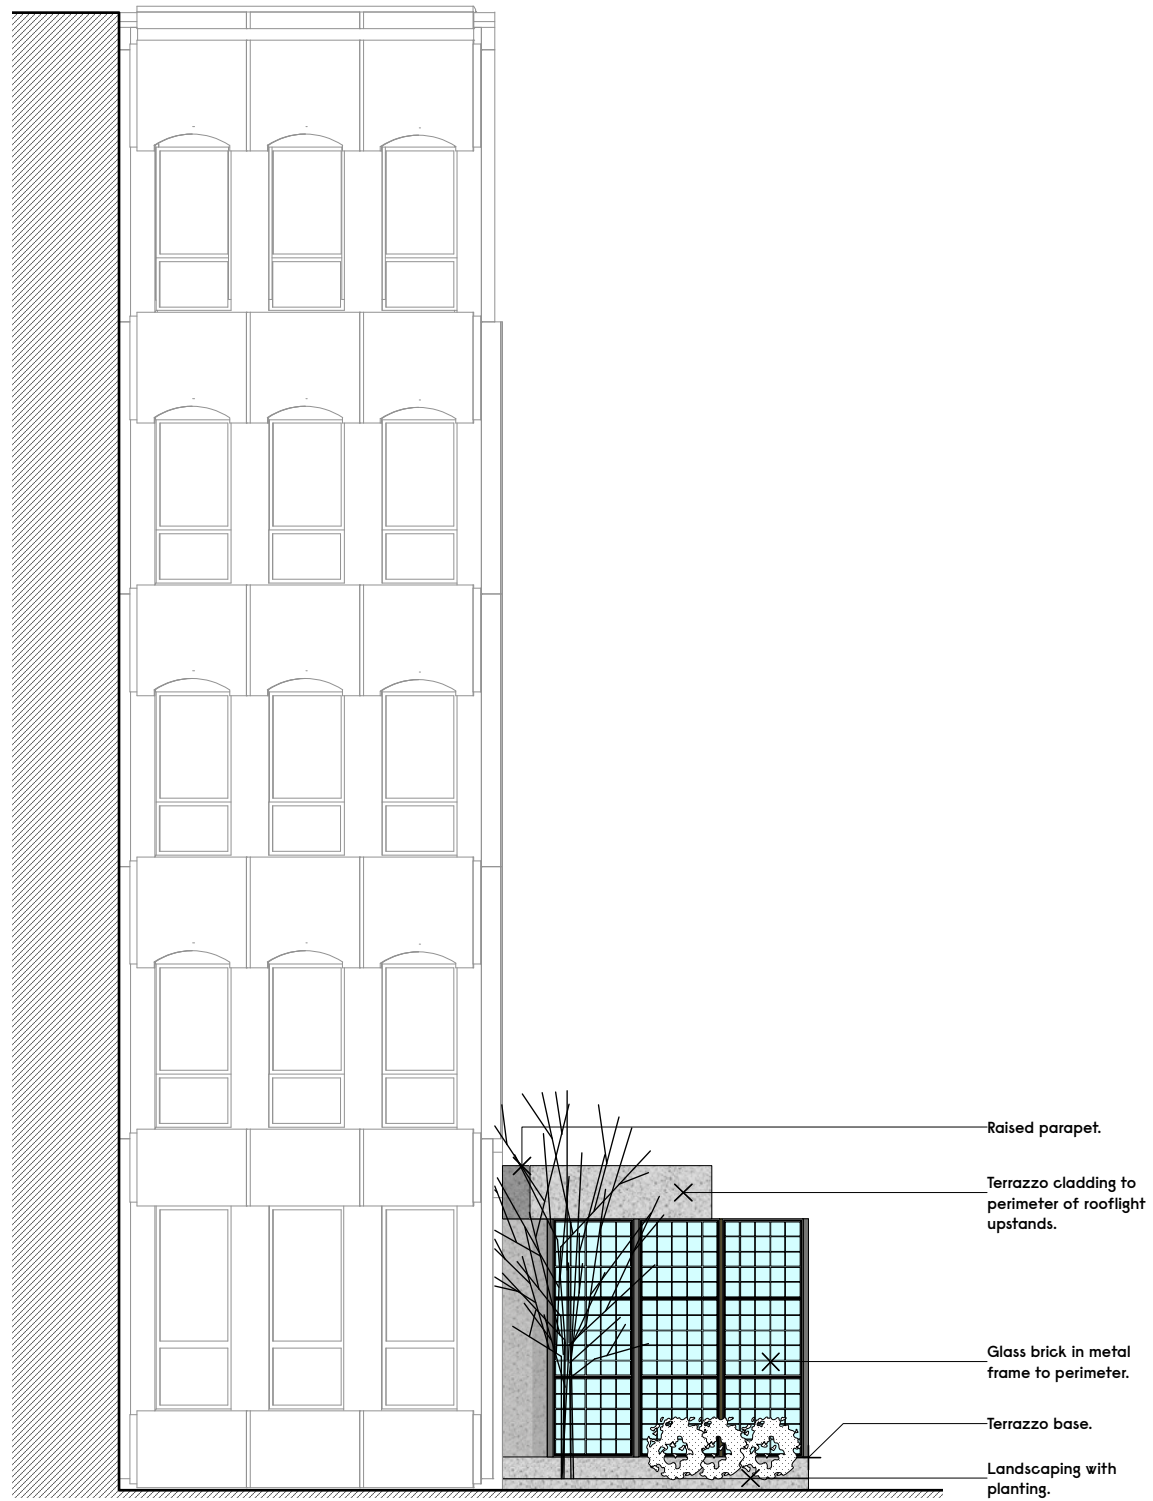

1 Proposed South Elevation
1:100@A3

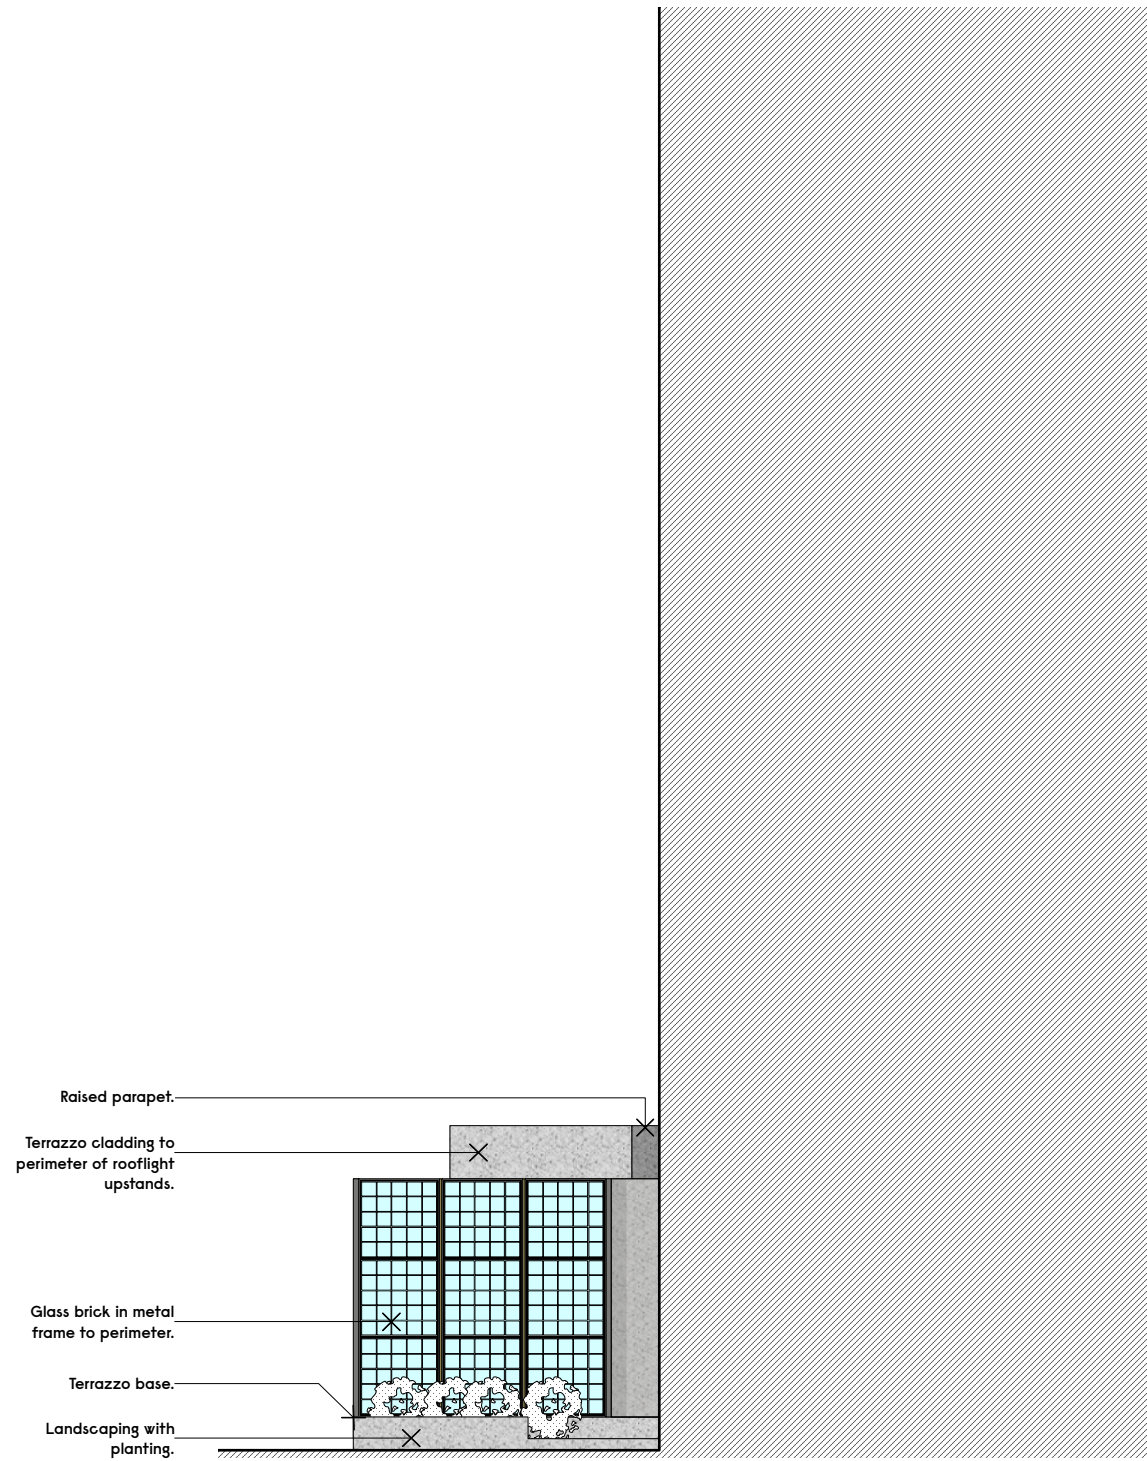

2 Proposed North Elevation
1:100@A3

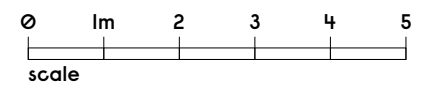


Notes

Revision	Date	Description
A	10.15	Note regarding heat pump
B	12.18	Revised for planning.


Gundry + Ducker
Gundry & Ducker Architecture Ltd
3 Garrick Street
London WC2E 9BF
t +44(0)203 417 4895
info@gundryducker.com

Project	Hoxton Hotel Extension		
Drawing title	Proposed North & South Elevation.		
Scale	1:100 @ A3	Drwg. No.	Rev
Date	July 2015	262.GE.03	B
Status	PLANNING		

Do not scale. All dimensions to be confirmed on site.
Information contained in this drawing is the sole copyright of the designer
and is not to be reproduced without permission.

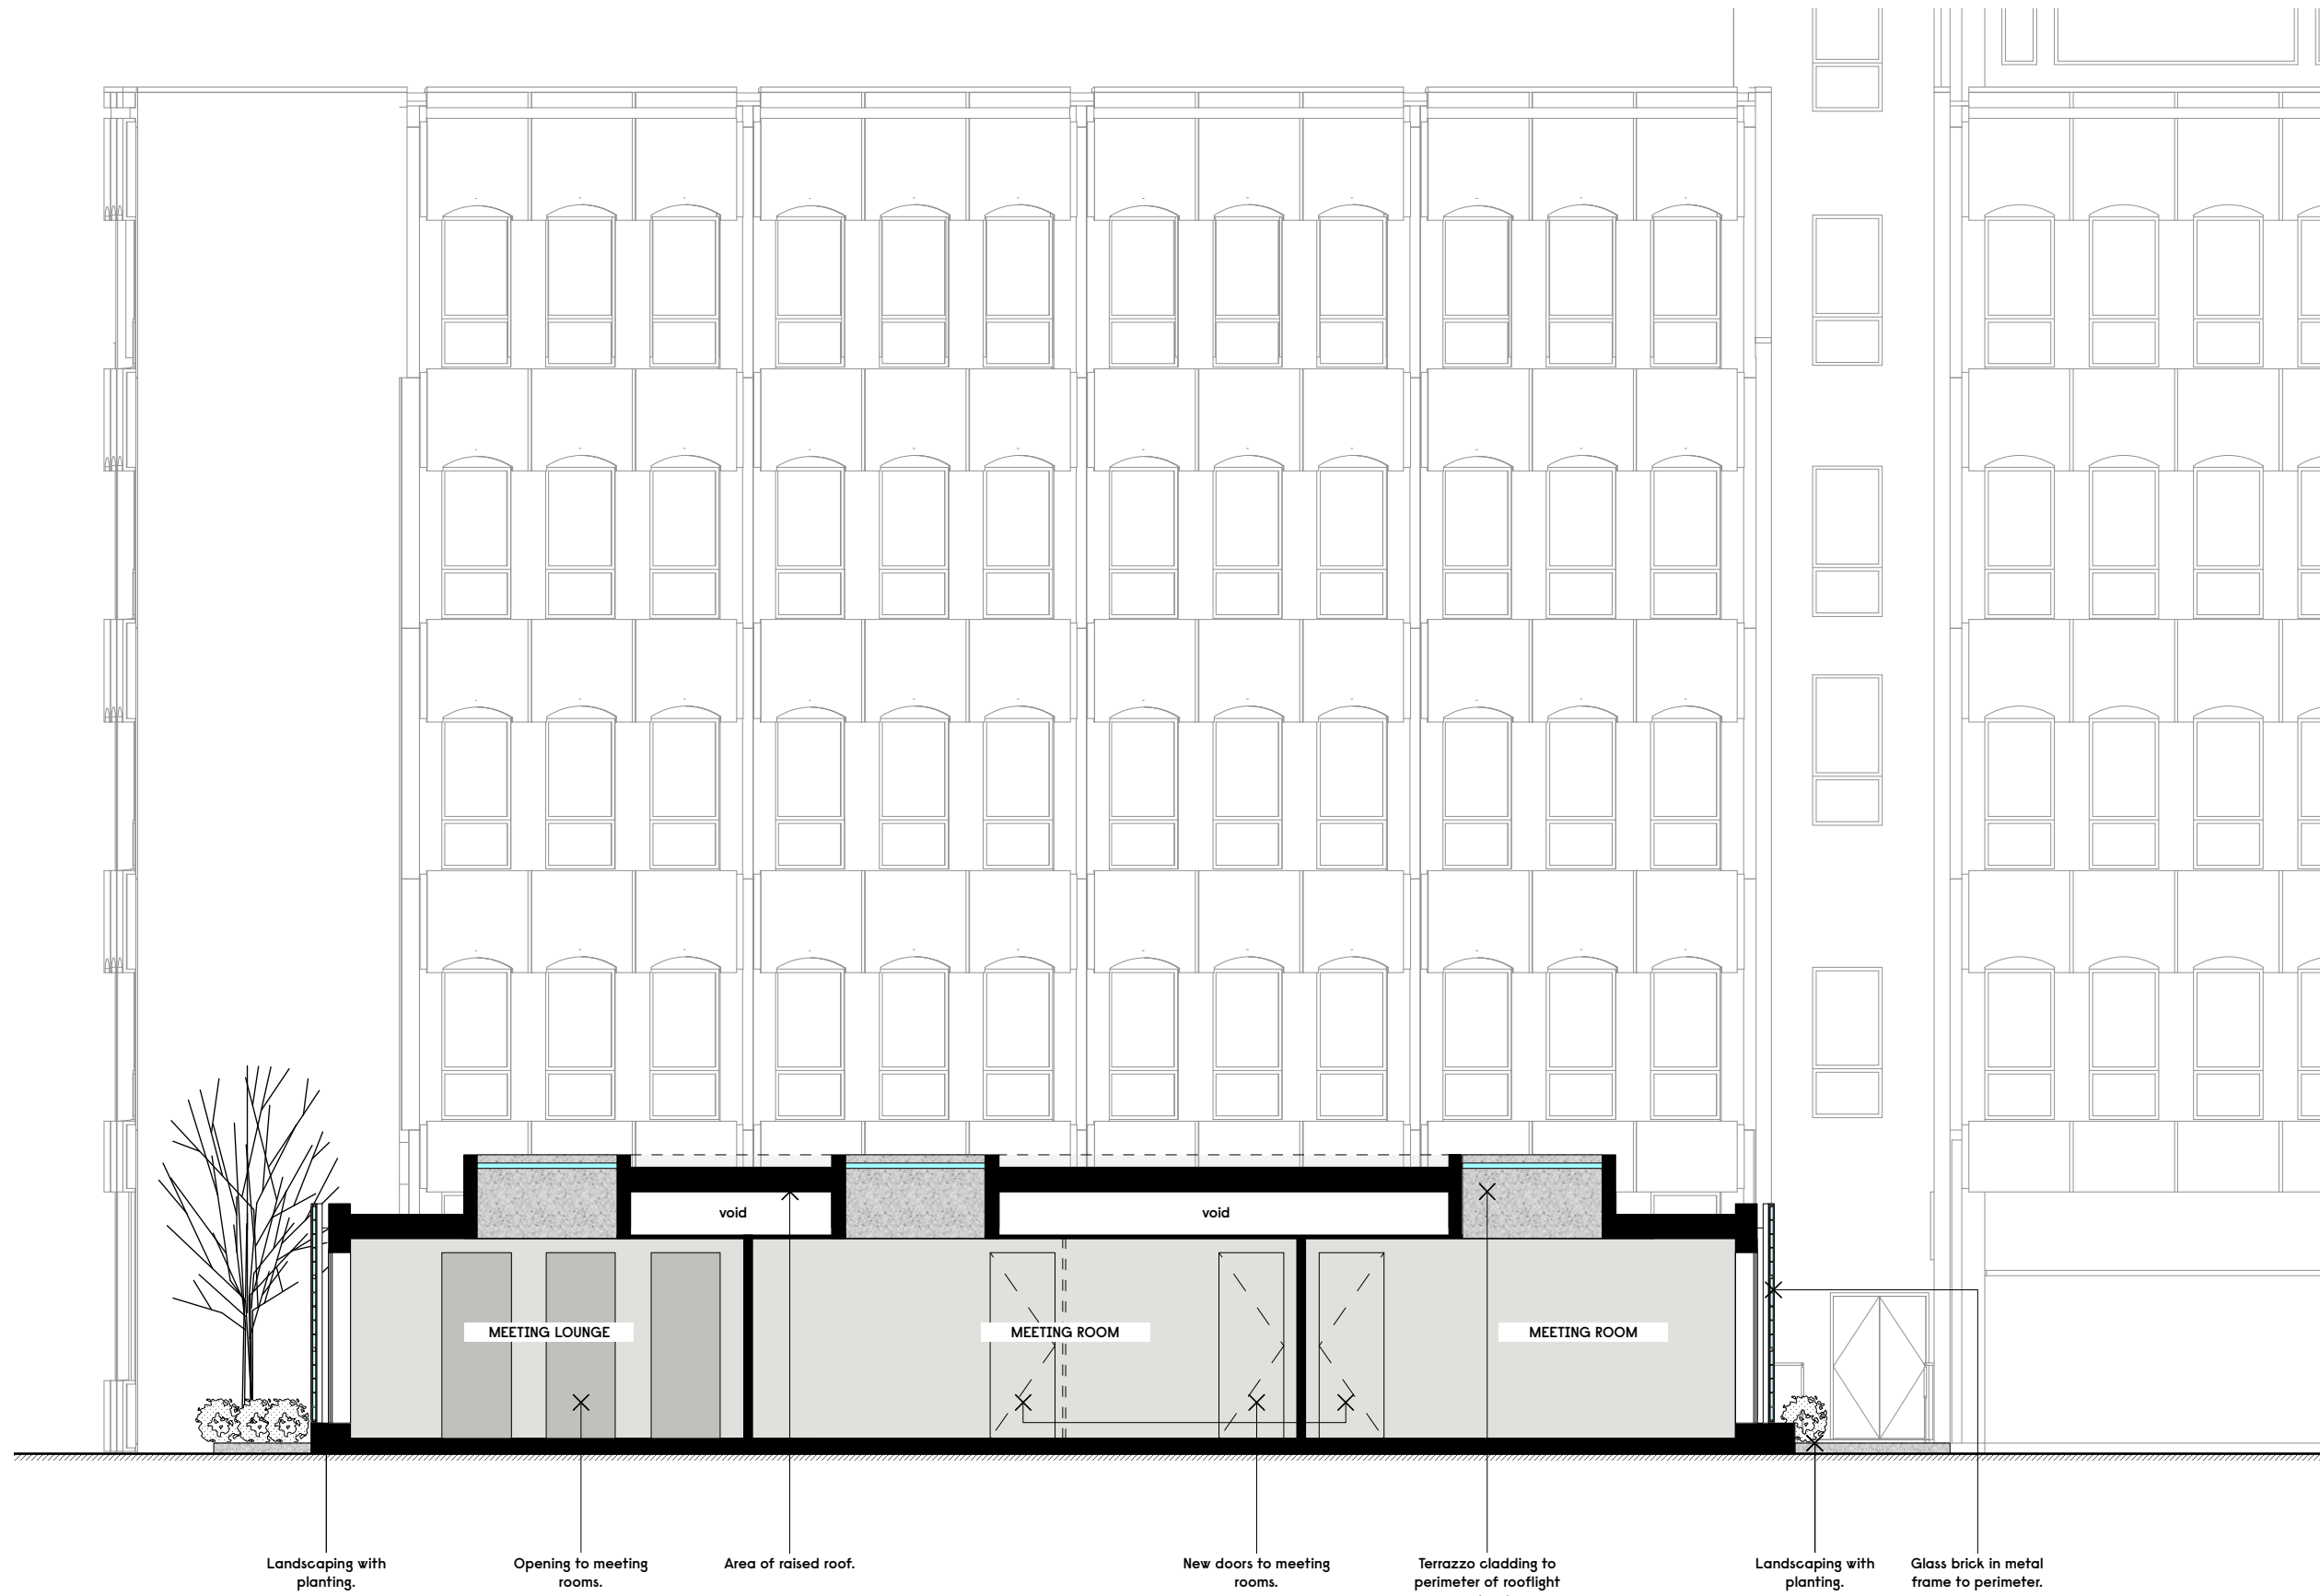

I Proposed East Section.
1:100@A3

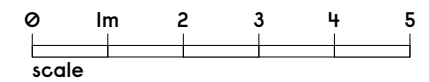


Revision	Date	Description
A	10.15	Lowered area added, kiosk plant added.
B	12.18	Revised for planning.

Notes

Gundry + Ducker
 Gundry & Ducker Architecture Ltd
 3 Garrick Street
 London WC2E 9BF
 t +44(0)203 417 4895
 info@gundryducker.com

Project	Hoxton Hotel Extension
Drawing title	Proposed East Section
Scale	1:100 @ A3
Date	July 2015
Status	PLANNING

Do not scale. All dimensions to be confirmed on site.
 Information contained in this drawing is the sole copyright of the designer
 and is not to be reproduced without permission.

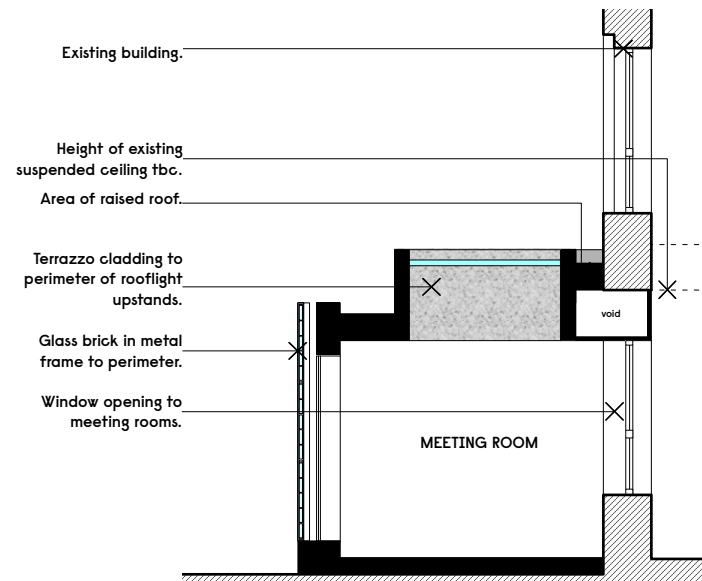

I Proposed Section B-B
1:100@A3



Notes

Revision	Date	Description
	12/18	Issued for planning.

Gundry + Ducker
Gundry + Ducker Architecture Ltd
3 Garrick Street
London WC2E 9BF
t +44(0)203 417 4895
info@gundryducker.com

Project	Hoxton Hotel Extension		
Drawing title	Draft Section B-B		
Scale	1:100 @ A3	Drwg. No.	Rev
Date	Dec 2018	262.GS.02	
Status	PLANNING		

Do not scale. All dimensions to be confirmed on site.
Information contained in this drawing is the sole copyright of the designer
and is not to be reproduced without permission.