



Reproduced by permission of Ordnance Survey on behalf of the Controller of Her Majesty's Stationery Office  
All rights reserved. © Crown Copyright licence no. 100022432

SITE AREA PLAN

Scale 1:50000

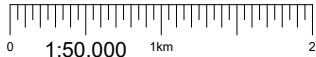

SITE PHOTOGRAPH

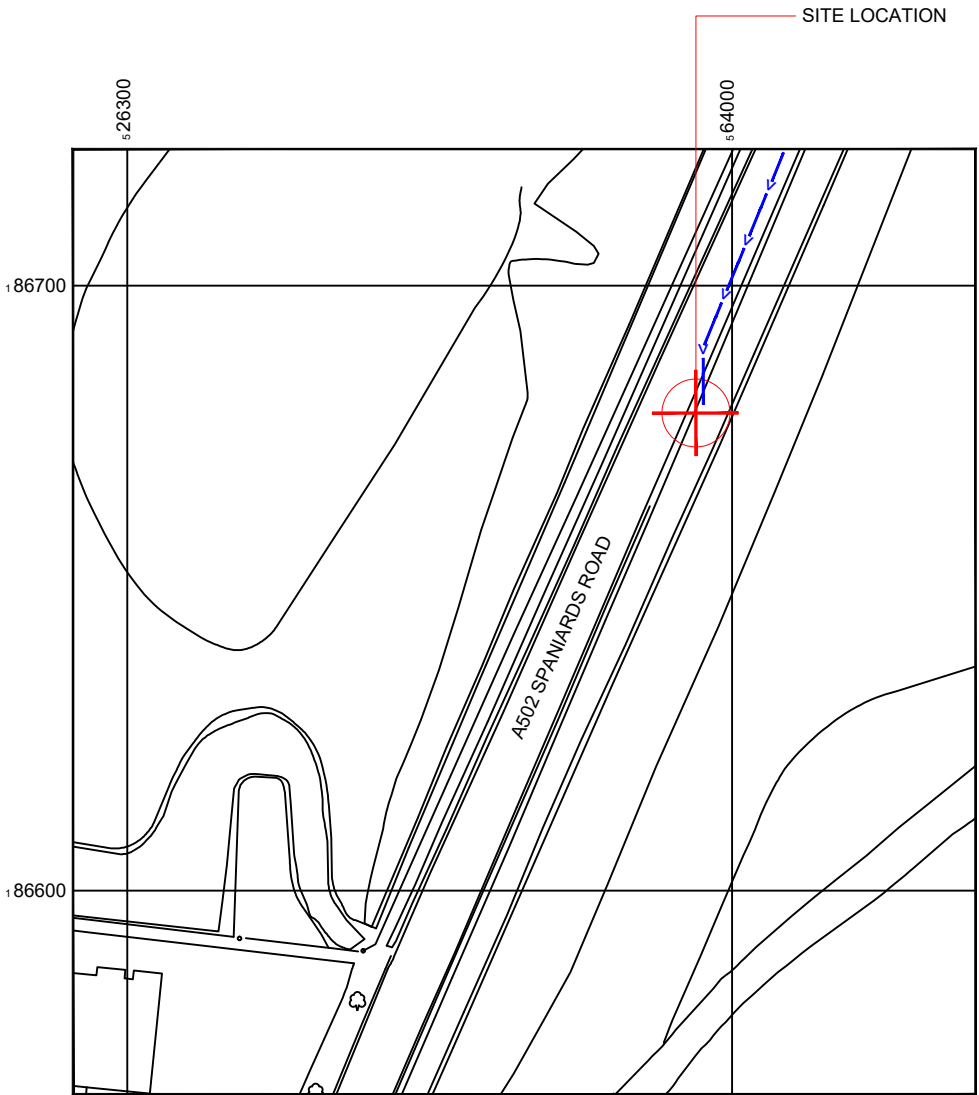


Reproduced by permission of Ordnance Survey on behalf  
of the Controller of Her Majesty's Stationery Office All  
rights reserved. © Crown Copyright licence no. 100022432

NGR E: 526393 N: 186679

SITE LOCATION PLAN

Scale 1:1250

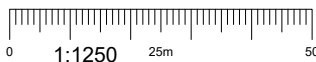

GOOGLE MAPS QR CODE

GOOGLE MAPS - [Hyperlink to map of the site](#)

GOOGLE STREETVIEW - [Hyperlink to streetview of the site](#)

NOTES:

1. ALL DIMENSIONS IN MM UNLESS OTHERWISE NOTED.

DIRECTIONS TO SITE:

FROM M1 JUNCTION 1 TAKE THE A4106 TOWARDS HAMPSTEAD.  
AFTER APPROX 1km TURN RIGHT ONTO A502. CONTINUE ON THE A502  
INTO HAMPSTEAD HEATH AND THE SITE IS ON THE LEFT HAND SIDE.

Access Route To Site:



Access Route:



Master:	MBNL / EE / H3G:	Project:	Purpose of Issue:	Issue:
M004	MBNL	H3G UNILATERAL SW	Planning	D
Date:	28/04/2020	Revision / Upgrade Description:		
Drawn:	CDN	Proposed pole relocated		
Checked:	BCL			
Approved:	BS			
Master:	MBNL / EE / H3G:	Project:	Purpose of Issue:	Issue:
M003	MBNL	H3G UNILATERAL SW	Planning	C
Date:	28/04/2020	Revision / Upgrade Description:		
Drawn:	CDN	Amended		
Checked:	BCL			
Approved:	BS			
Master:	MBNL / EE / H3G:	Project:	Purpose of Issue:	Issue:
M002	MBNL	H3G UNILATERAL SW	Planning	B
Date:	27/04/2020	Revision / Upgrade Description:		
Drawn:	JB	ICNIRP zones updated & general updates		
Checked:	JS			
Approved:	JS			
Master:	MBNL / EE / H3G:	Project:	Purpose of Issue:	Issue:
M001	MBNL	H3G UNILATERAL SW	Planning	A
Date:	06/04/2020	Revision / Upgrade Description:		
Drawn:	JB	First Issue		
Checked:	JS			
Approved:	JS			



Hutchison 3G UK Limited  
Star House, 20 Grenfell Road  
Maidenhead, SL6 1EH  
Tel: 01628 765 900  
Fax: 01628 765 901



Hatfield Business Park  
Hatfield  
Hertfordshire  
AL10 9BW  
Tel: 01707 315000  
Fax: 01707 319001



Mobile Broadband Network Limited  
Sixth Floor, Thames Tower, Station Road, Reading, RG1 1LX

Design Consultant & Principal Contractor:



WHP Telecoms  
Unit 1 Maple Park,  
Low Fields Avenue, Leeds  
LS12 6HH

Tel: 01133023550  
e-mail: [info@whptelecoms.com](mailto:info@whptelecoms.com)

Site Name: SPANIARDS ROAD DNS

Site ID: 944845

Address: SPANIARDS ROAD  
HAMPSTEAD HEATH,  
CAMDEN, LONDON  
NW3 7ET

Title: 002 SITE LOCATION PLAN

Project: H3G UNILATERAL SW

Purpose of Issue: PLANNING

EE Cell ID:	MBNL Cell ID:	3UK Cell ID:
98336	CMN035	NW0153

Master Drawing No:	Issue:
944845_CMN035_98336_NW0153_M003	D





Asset Reference	Asset Description:	Asset Status:	Antenna / Dish / MHA / RRU / Equipment Access Description:	Asset Reference	Asset Description:	Asset Status:	Antenna / Dish / MHA / RRU / Equipment Access Description:
CAB1	Cabinet	Installed	Unrestricted access	A1-A2	Antenna	Proposed	Cherry Picker Access
CAB2	Cabinet	Installed	Unrestricted access	B1-B2	Antenna	Proposed	Cherry Picker Access
CAB3	Cabinet	Installed	Unrestricted access	C1-C2	Antenna	Proposed	Cherry Picker Access
CAB4	Cabinet	Remove	Unrestricted access				
CAB5	Cabinet	Proposed	Unrestricted access				
CAB6	Cabinet	Proposed	Unrestricted access				
CAB7	Cabinet	Proposed	Unrestricted access				
CAB7	Cabinet	Proposed	Unrestricted access				

NOTES:

1. ALL DIMENSIONS IN MM UNLESS OTHERWISE NOTED.

DEFINED ACCESS ROUTE DESCRIPTION FROM SITE ENTRANCE TO THE EQUIPMENT: N/A

Master:	MBNL / EE / H3G:	Project:	Purpose of Issue:	Issue:
M004	MBNL	H3G UNILATERAL SW	Planning	D
Date:	28/04/2020	Revision / Upgrade Description:		
Drawn:	CDN	Proposed pole relocated		
Checked:	BCL			
Approved:	BS			
Master:	MBNL / EE / H3G:	Project:	Purpose of Issue:	Issue:
M003	MBNL	H3G UNILATERAL SW	Planning	C
Date:	28/04/2020	Revision / Upgrade Description:		
Drawn:	CDN	Amended		
Checked:	BCL			
Approved:	BS			
Master:	MBNL / EE / H3G:	Project:	Purpose of Issue:	Issue:
M002	MBNL	H3G UNILATERAL SW	Planning	B
Date:	27/04/2020	Revision / Upgrade Description:		
Drawn:	JB	ICNIRP zones updated & general updates		
Checked:	JS			
Approved:	JS			
Master:	MBNL / EE / H3G:	Project:	Purpose of Issue:	Issue:
M001	MBNL	H3G UNILATERAL SW	Planning	A
Date:	06/04/2020	Revision / Upgrade Description:		
Drawn:	JB	First Issue		
Checked:	JS			
Approved:	JS			




Hutchison 3G UK Limited  
Star House, 20 Grenfell Road  
Maidenhead, SL6 1EH  
Tel: 01628 765 000  
Fax: 01628 765 001

H3G Base Station Information line:  
0845 6043000  
Available 8am-8pm Monday to Friday



Hatfield Business Park  
Hatfield  
Hertfordshire  
AL10 9BW

Tel: 01707 315000  
Fax: 01707 319001



Mobile Broadband Network Limited  
Sixth Floor, Thames Tower, Station Road, Reading, RG1 1LX

Design Consultant & Principal Contractor:



WHP Telecoms  
Unit 1 Maple Park,  
Low Fields Avenue, Leeds  
LS12 6HH

Tel: 01133023550  
e-mail: info@whptelecoms.com

Site Name:

SPANIARDS ROAD DNS

Site ID:

944845

Address:

SPANIARDS ROAD  
HAMPSTEAD HEATH,  
CAMDEN, LONDON  
NW3 7ET

Title:

003 ACCESS PLAN

Project:

H3G UNILATERAL SW

Purpose of Issue:

PLANNING

EE Cell ID:

98336

MBNL Cell ID:

CMN035

3UK Cell ID:

NW0153

Master Drawing No:

944845\_CMN035\_98336\_NW0153\_M003

Issue:


D


100mm

150mm

10mm

ACCESS PLAN  
Scale 1:100

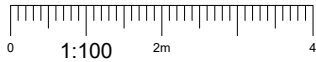


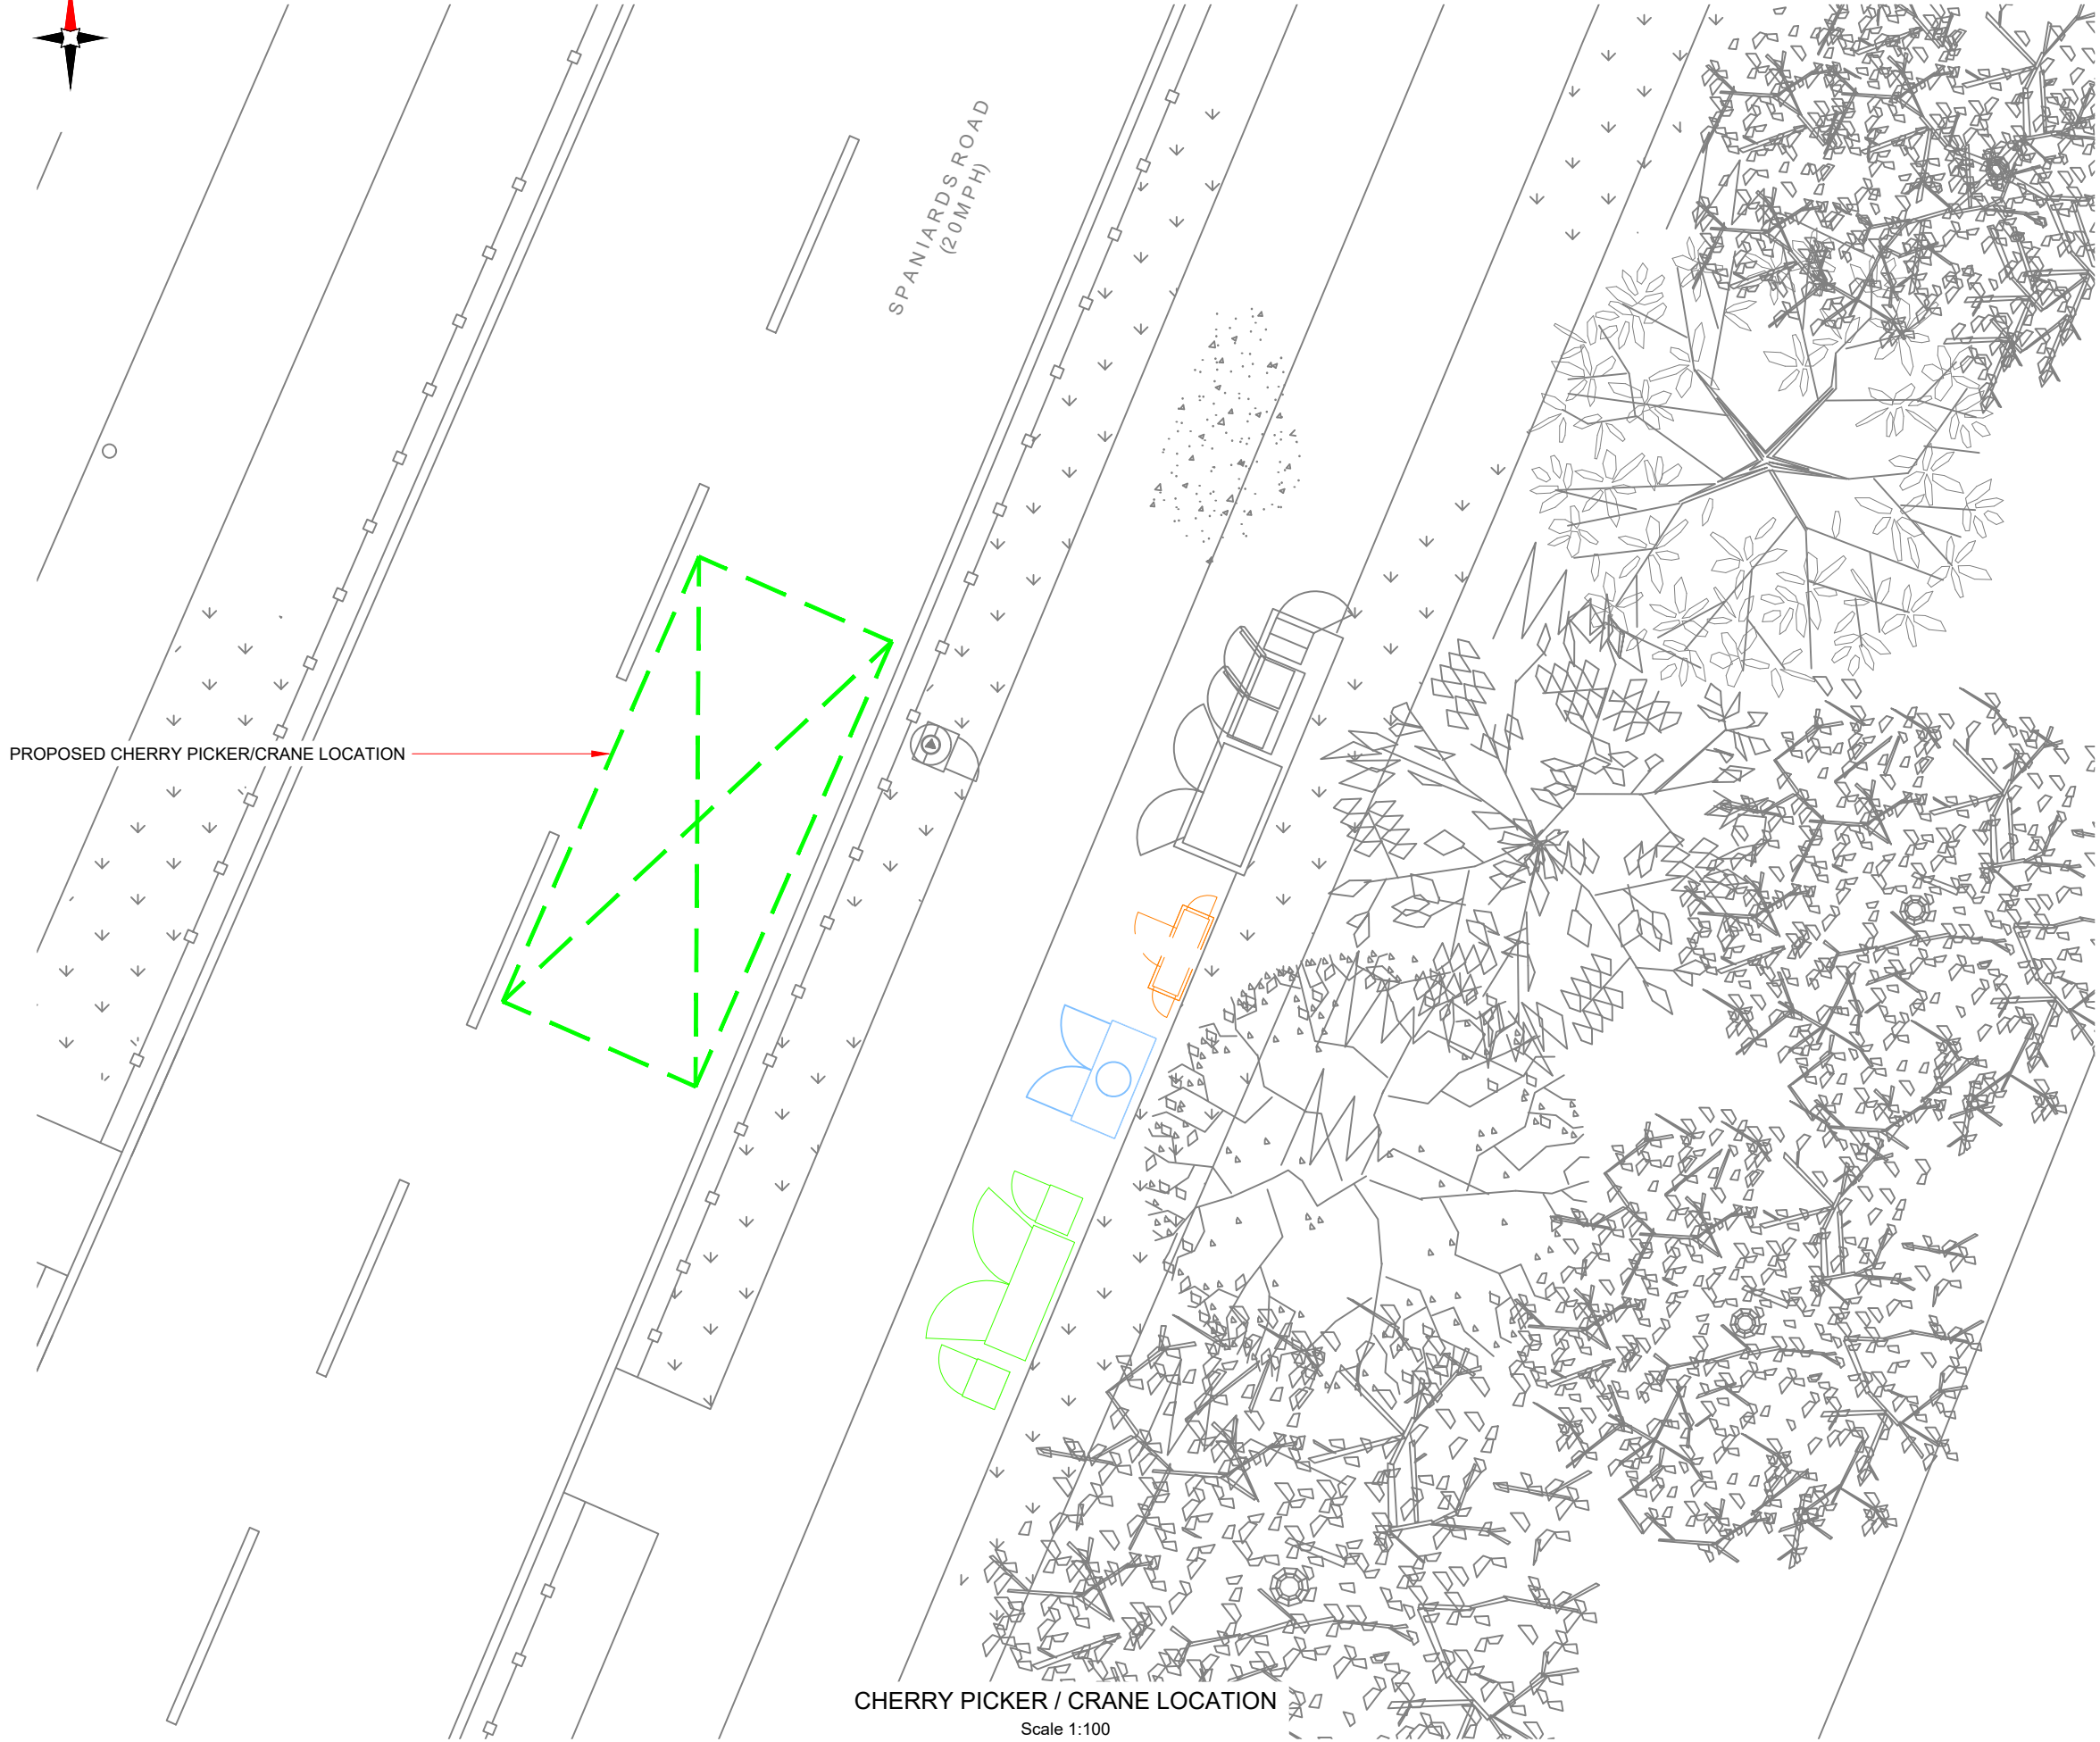

PROPOSED CHERRY PICKER/CRANE LOCATION

CHERRY PICKER / CRANE LOCATION

Scale 1:100

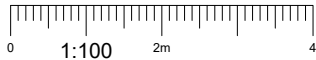

NOTES:

1. ALL DIMENSIONS IN MM UNLESS OTHERWISE NOTED.

PROPOSED CRANE OR CHERRY PICKER LOCATION:

Master:	MBNL / EE / H3G:	Project:	Purpose of Issue:	Issue:
M004	MBNL	H3G UNILATERAL SW	Planning	D
Date:	28/04/2020	Revision / Upgrade Description:		
Drawn:	CDN	Proposed pole relocated		
Checked:	BCL			
Approved:	BS			
Master:	MBNL / EE / H3G:	Project:	Purpose of Issue:	Issue:
M003	MBNL	H3G UNILATERAL SW	Planning	C
Date:	28/04/2020	Revision / Upgrade Description:		
Drawn:	CDN	Amended		
Checked:	BCL			
Approved:	BS			
Master:	MBNL / EE / H3G:	Project:	Purpose of Issue:	Issue:
M002	MBNL	H3G UNILATERAL SW	Planning	B
Date:	27/04/2020	Revision / Upgrade Description:		
Drawn:	JB	ICNIRP zones updated & general updates		
Checked:	JS			
Approved:	JS			
Master:	MBNL / EE / H3G:	Project:	Purpose of Issue:	Issue:
M001	MBNL	H3G UNILATERAL SW	Planning	A
Date:	06/04/2020	Revision / Upgrade Description:		
Drawn:	JB	First Issue		
Checked:	JS			
Approved:	JS			

Hutchison 3G UK Limited  
Star House, 20 Grenfell Road  
Maidenhead, SL6 1EH  
Tel: 01628 765 000  
Fax: 01628 765 001

H3G Base Station Information line:  
0845 6043000  
Available 8am-8pm Monday to Friday

Hatfield Business Park  
Hatfield  
Hertfordshire  
AL10 9BW

Tel: 01707 315000  
Fax: 01707 319001

Mobile Broadband Network Limited  
Sixth Floor, Thames Tower, Station Road, Reading, RG1 1LX

Design Consultant & Principal Contractor:

**WHP Telecoms**  
Unit 1 Maple Park,  
Low Fields Avenue, Leeds  
LS12 6HH

Tel: 01133023550  
e-mail: info@whptelecoms.com

Site Name:

SPANIARDS ROAD DNS

Site ID:

944845

Address:

SPANIARDS ROAD  
HAMPSTEAD HEATH,  
CAMDEN, LONDON  
NW3 7ET

Title:

005 CHERRY PICKER & CRANE LOCATION

Project:

H3G UNILATERAL SW

Purpose of Issue:

PLANNING

EE Cell ID:	MBNL Cell ID:	3UK Cell ID:
98336	CMN035	NW0153


Master Drawing No:

944845\_CMN035\_98336\_NW0153\_M003


Issue:

D



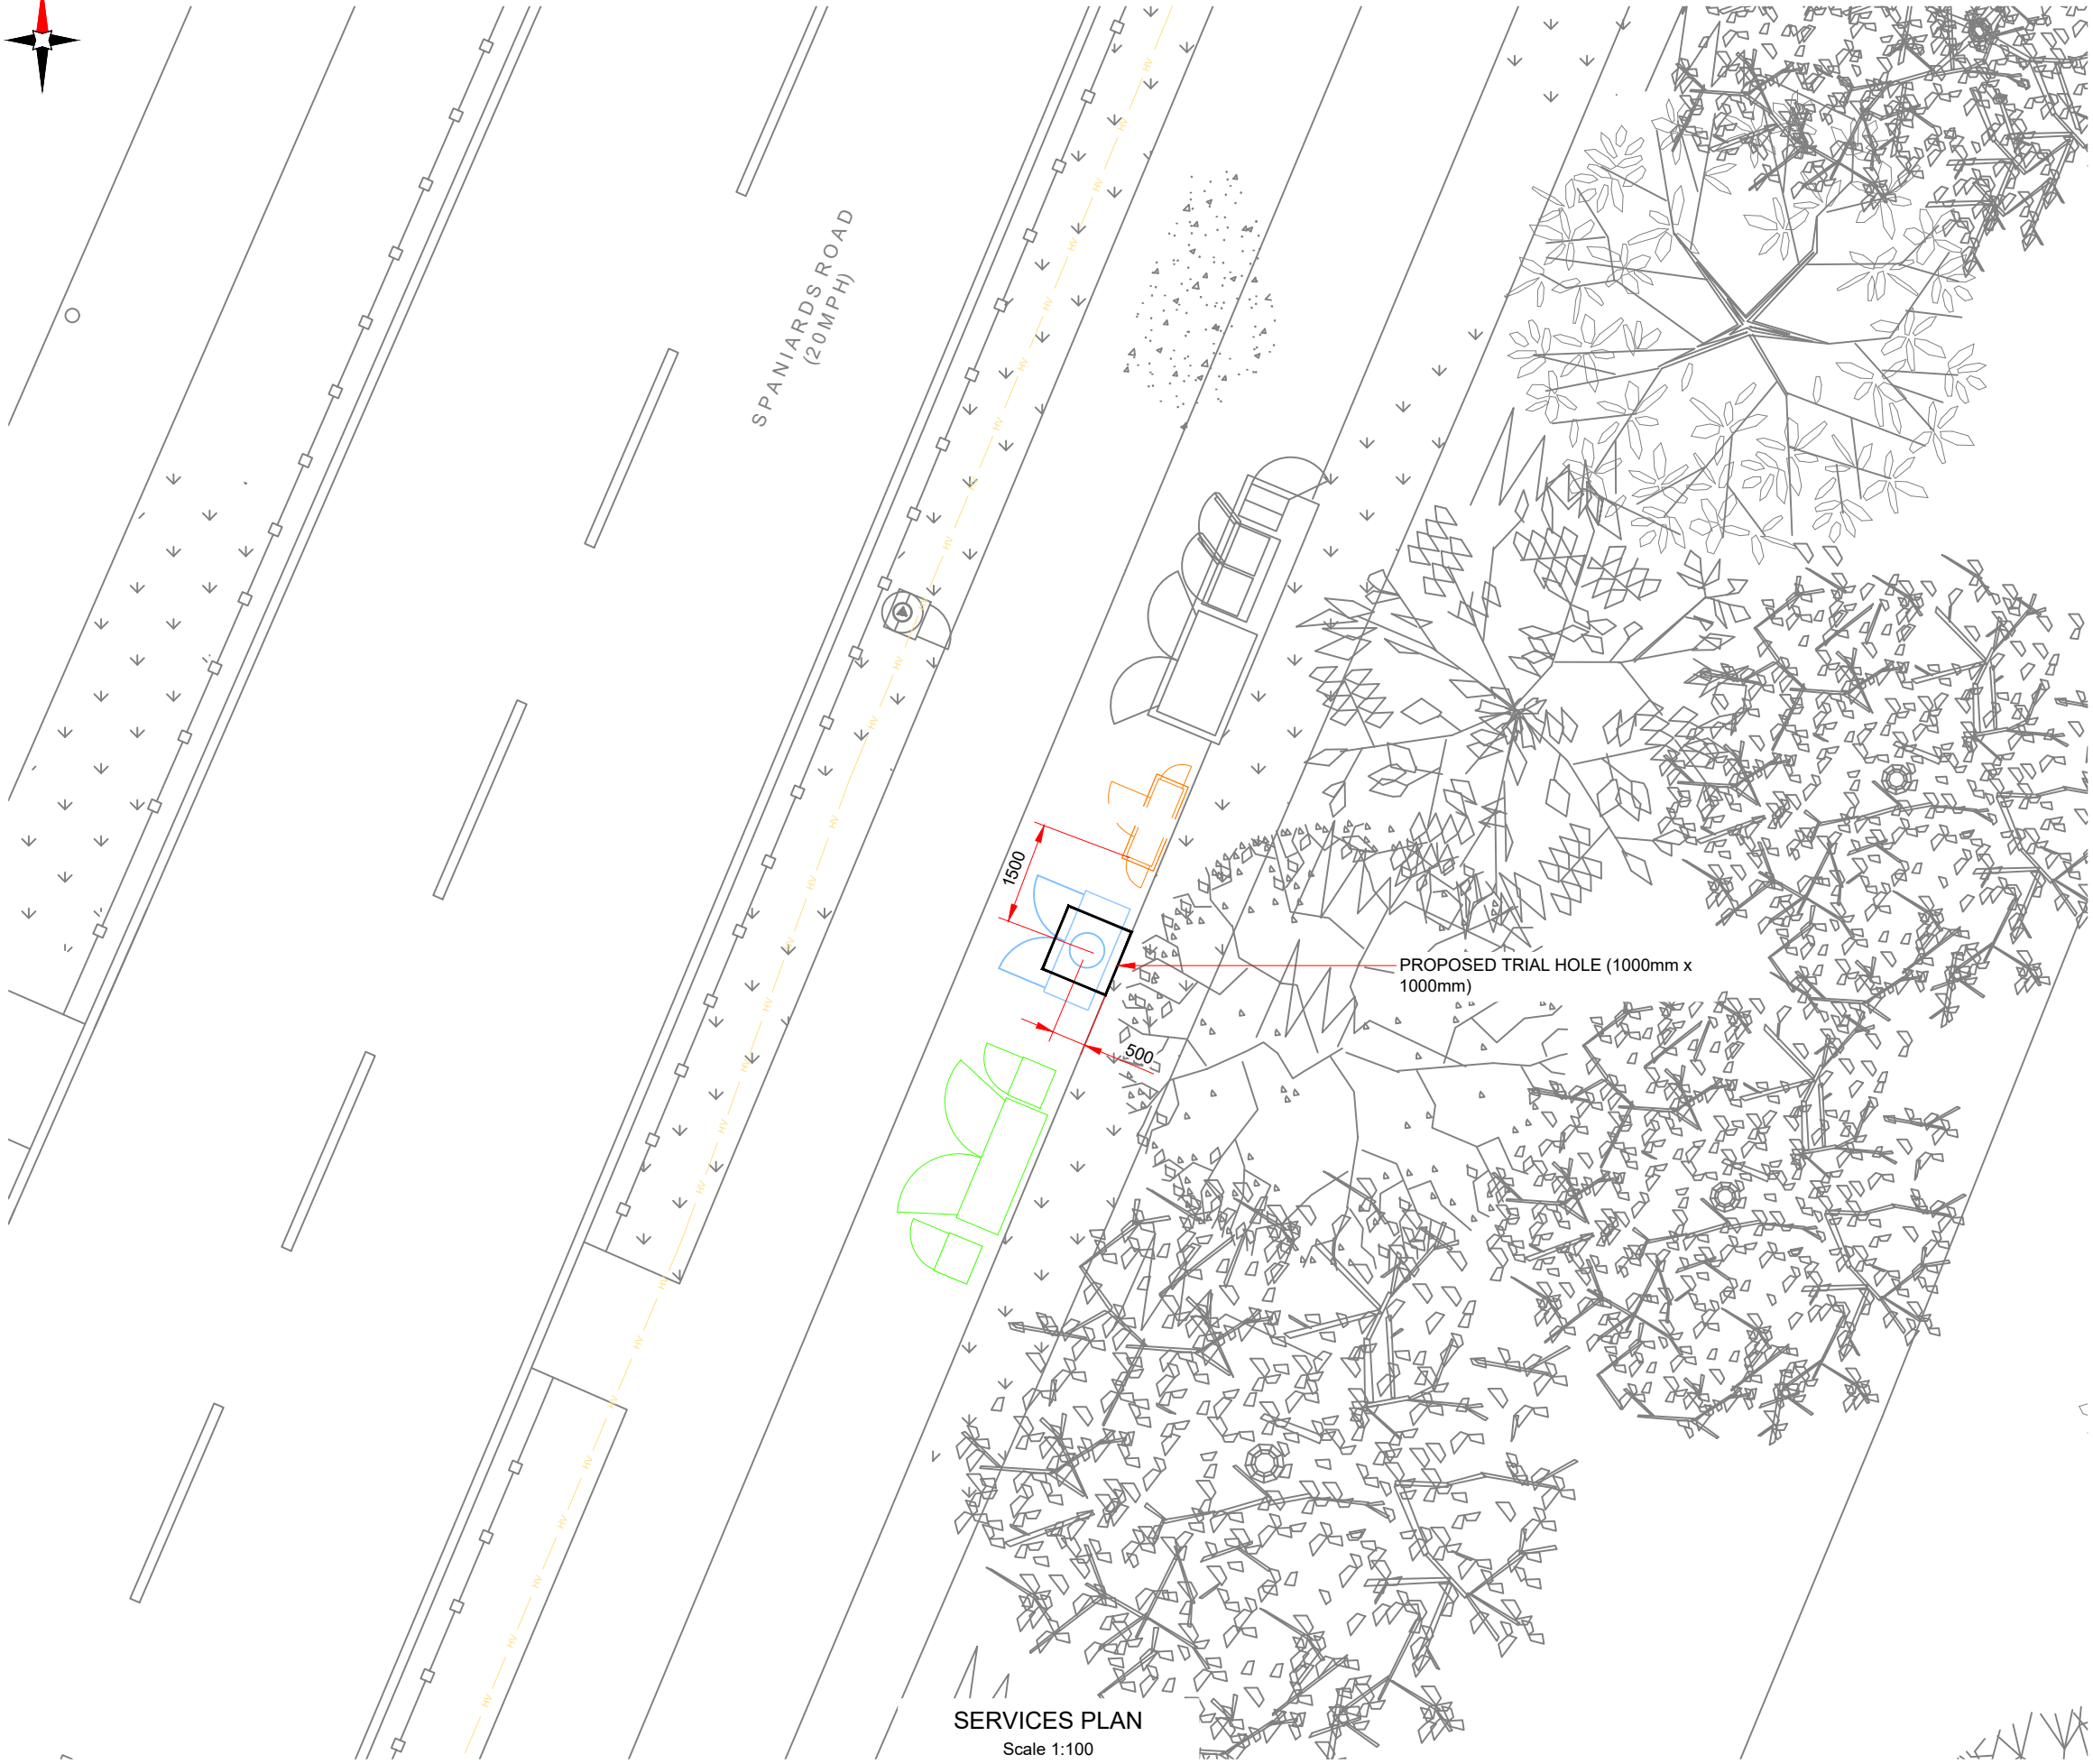


SERVICES PLAN  
Scale 1:100

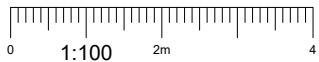

- NOTES:
- ALL DIMENSIONS IN MM UNLESS OTHERWISE NOTED.

SERVICES:

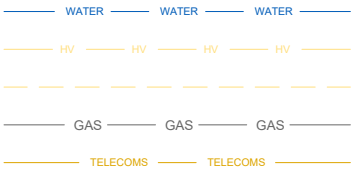

Master:	MBNL / EE / H3G:	Project:	Purpose of Issue:	Issue:
M004	MBNL	H3G UNILATERAL SW	Planning	D
Date:	28/04/2020	Revision / Upgrade Description:		
Drawn:	CDN	Proposed pole relocated		
Checked:	BCL			
Approved:	BS			
Master:	MBNL / EE / H3G:	Project:	Purpose of Issue:	Issue:
M003	MBNL	H3G UNILATERAL SW	Planning	C
Date:	28/04/2020	Revision / Upgrade Description:		
Drawn:	CDN	Amended		
Checked:	BCL			
Approved:	BS			
Master:	MBNL / EE / H3G:	Project:	Purpose of Issue:	Issue:
M002	MBNL	H3G UNILATERAL SW	Planning	B
Date:	27/04/2020	Revision / Upgrade Description:		
Drawn:	JB	ICNIRP zones updated & general updates		
Checked:	JS			
Approved:	JS			
Master:	MBNL / EE / H3G:	Project:	Purpose of Issue:	Issue:
M001	MBNL	H3G UNILATERAL SW	Planning	A
Date:	06/04/2020	Revision / Upgrade Description:		
Drawn:	JB	First Issue		
Checked:	JS			
Approved:	JS			



Hutchison 3G UK Limited  
Star House, 20 Grenfell Road  
Maidenhead, SL6 1EH  
Tel: 01628 765 000  
Fax: 01628 765 001  
  
H3G Base Station Information line:  
0845 6043000  
Available 8am-8pm Monday to Friday



Hatfield Business Park  
Hatfield  
Hertfordshire  
AL10 9BW  
  
Tel: 01707 315000  
Fax: 01707 319001



Mobile Broadband Network Limited  
Sixth Floor, Thames Tower, Station Road, Reading, RG1 1LX

Design Consultant & Principal Contractor:



WHP Telecoms  
Unit 1 Maple Park,  
Low Fields Avenue, Leeds  
LS12 6HH

Tel: 01133023550  
e-mail: info@whptelecoms.com

Site Name:  
SPANIARDS ROAD DNS

Site ID:  
944845

Address:  
  
SPANIARDS ROAD  
HAMPSTEAD HEATH,  
CAMDEN, LONDON  
NW3 7ET

Title:  
006 SERVICES PLAN

Project:  
H3G UNILATERAL SW

Purpose of Issue:  
PLANNING


EE Cell ID: 98336	MBNL Cell ID: CMN035	3UK Cell ID: NW0153
----------------------	-------------------------	------------------------

Master Drawing No:  
944845\_CMN035\_98336\_NW0153\_M003

Issue:  
D

DEPENDENCY	STATUS
RF Compliance	Pass Sector A - 1.0 Step 1 Sector B - 1.0 Step 1 Sector C - 1.0 Step 1
Building Regulations Approval	N/A
Asbestos	N/A
Planning Conditions	TBC by Local Authority
Geotech Report	N/A
Structural Calculations	N/A
Intrusive Building Survey	N/A
Global Design Check	Required on new monopole by tower manufacturer
Rigging Survey	N/A
FIXITS	N/A
Power	Existing 1 phase 100A supply (Assumed - fuse pull test required to determine)
Transmission Solution	Existing BT equipment to remain within Mk3 Link/AC
Cooling Solution	N/A
Line of Site Survey	N/A
Services Search	Completed (Dated 04.03.2020)
Trial Hole Report	Required
Other	N/A

SELF APPROVAL PREREQUISITES	STATUS
Distance Proposed to Existing Pole <25m	OK (5.66m)
Pole AGL Change <1m	4.05m height increase
Azimuth Change <5°	No change
Dish Height Change	N/A

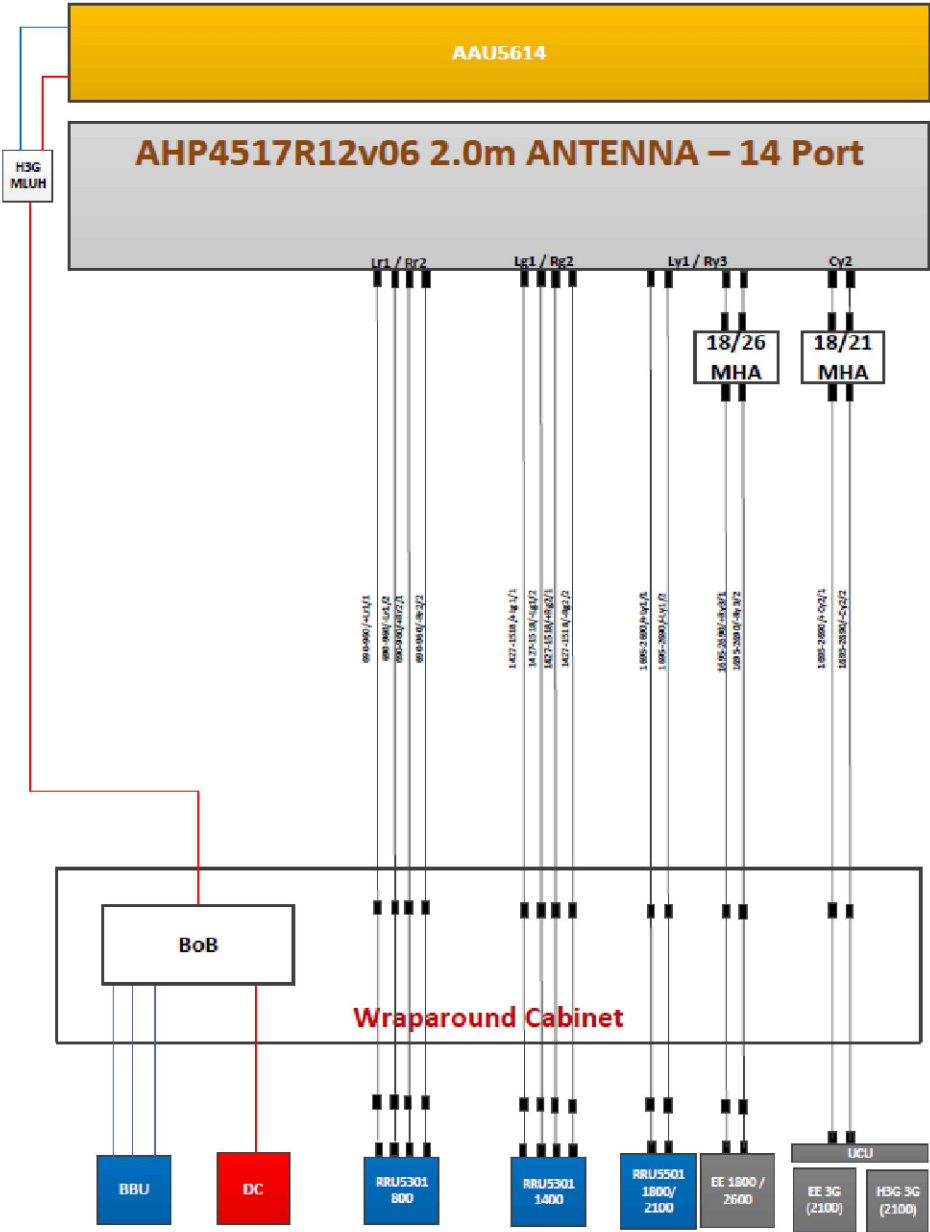

- NOTES:
- ALL DIMENSIONS IN MM UNLESS OTHERWISE NOTED.

Master:	MBNL / EE / H3G:	Project:	Purpose of Issue:	Issue:
M004	MBNL	H3G UNILATERAL SW	Planning	D
Date:	28/04/2020	Revision / Upgrade Description:		
Drawn:	CDN	Proposed pole relocated		
Checked:	BCL			
Approved:	BS			
Master:	MBNL / EE / H3G:	Project:	Purpose of Issue:	Issue:
M003	MBNL	H3G UNILATERAL SW	Planning	C
Date:	28/04/2020	Revision / Upgrade Description:		
Drawn:	CDN	Amended		
Checked:	BCL			
Approved:	BS			
Master:	MBNL / EE / H3G:	Project:	Purpose of Issue:	Issue:
M002	MBNL	H3G UNILATERAL SW	Planning	B
Date:	27/04/2020	Revision / Upgrade Description:		
Drawn:	JB	ICNIRP zones updated & general updates		
Checked:	JS			
Approved:	JS			
Master:	MBNL / EE / H3G:	Project:	Purpose of Issue:	Issue:
M001	MBNL	H3G UNILATERAL SW	Planning	A
Date:	06/04/2020	Revision / Upgrade Description:		
Drawn:	JB	First Issue		
Checked:	JS			
Approved:	JS			



Hutchison 3G UK Limited  
Star House, 20 Grenfell Road  
Maidenhead, SL6 1EH  
Tel: 01628 765 000  
Fax: 01628 765 001



Hatfield Business Park  
Hatfield  
Hertfordshire  
AL10 9BW  
Tel: 01707 315000  
Fax: 01707 319001



Mobile Broadband Network Limited  
Sixth Floor, Thames Tower, Station Road, Reading, RG1 1LX


Design Consultant & Principal Contractor:



**WHP Telecoms**  
Unit 1 Maple Park,  
Low Fields Avenue, Leeds  
LS12 6HH  
Tel: 01133023550  
e-mail: info@whptelecoms.com

Site Name:	SPANIARDS ROAD DNS		
Site ID:	944845		
Address:	SPANIARDS ROAD HAMPSTEAD HEATH, CAMDEN, LONDON NW3 7ET		
Title:	007 FIXITs & DEPENDENCIES		
Project:	H3G UNILATERAL SW		
Purpose of Issue:	PLANNING		
EE Cell ID:	98336	MBNL Cell ID:	CMN035
3UK Cell ID:	NW0153		
Master Drawing No:	944845_CMN035_98336_NW0153_M003		
Issue:	D		



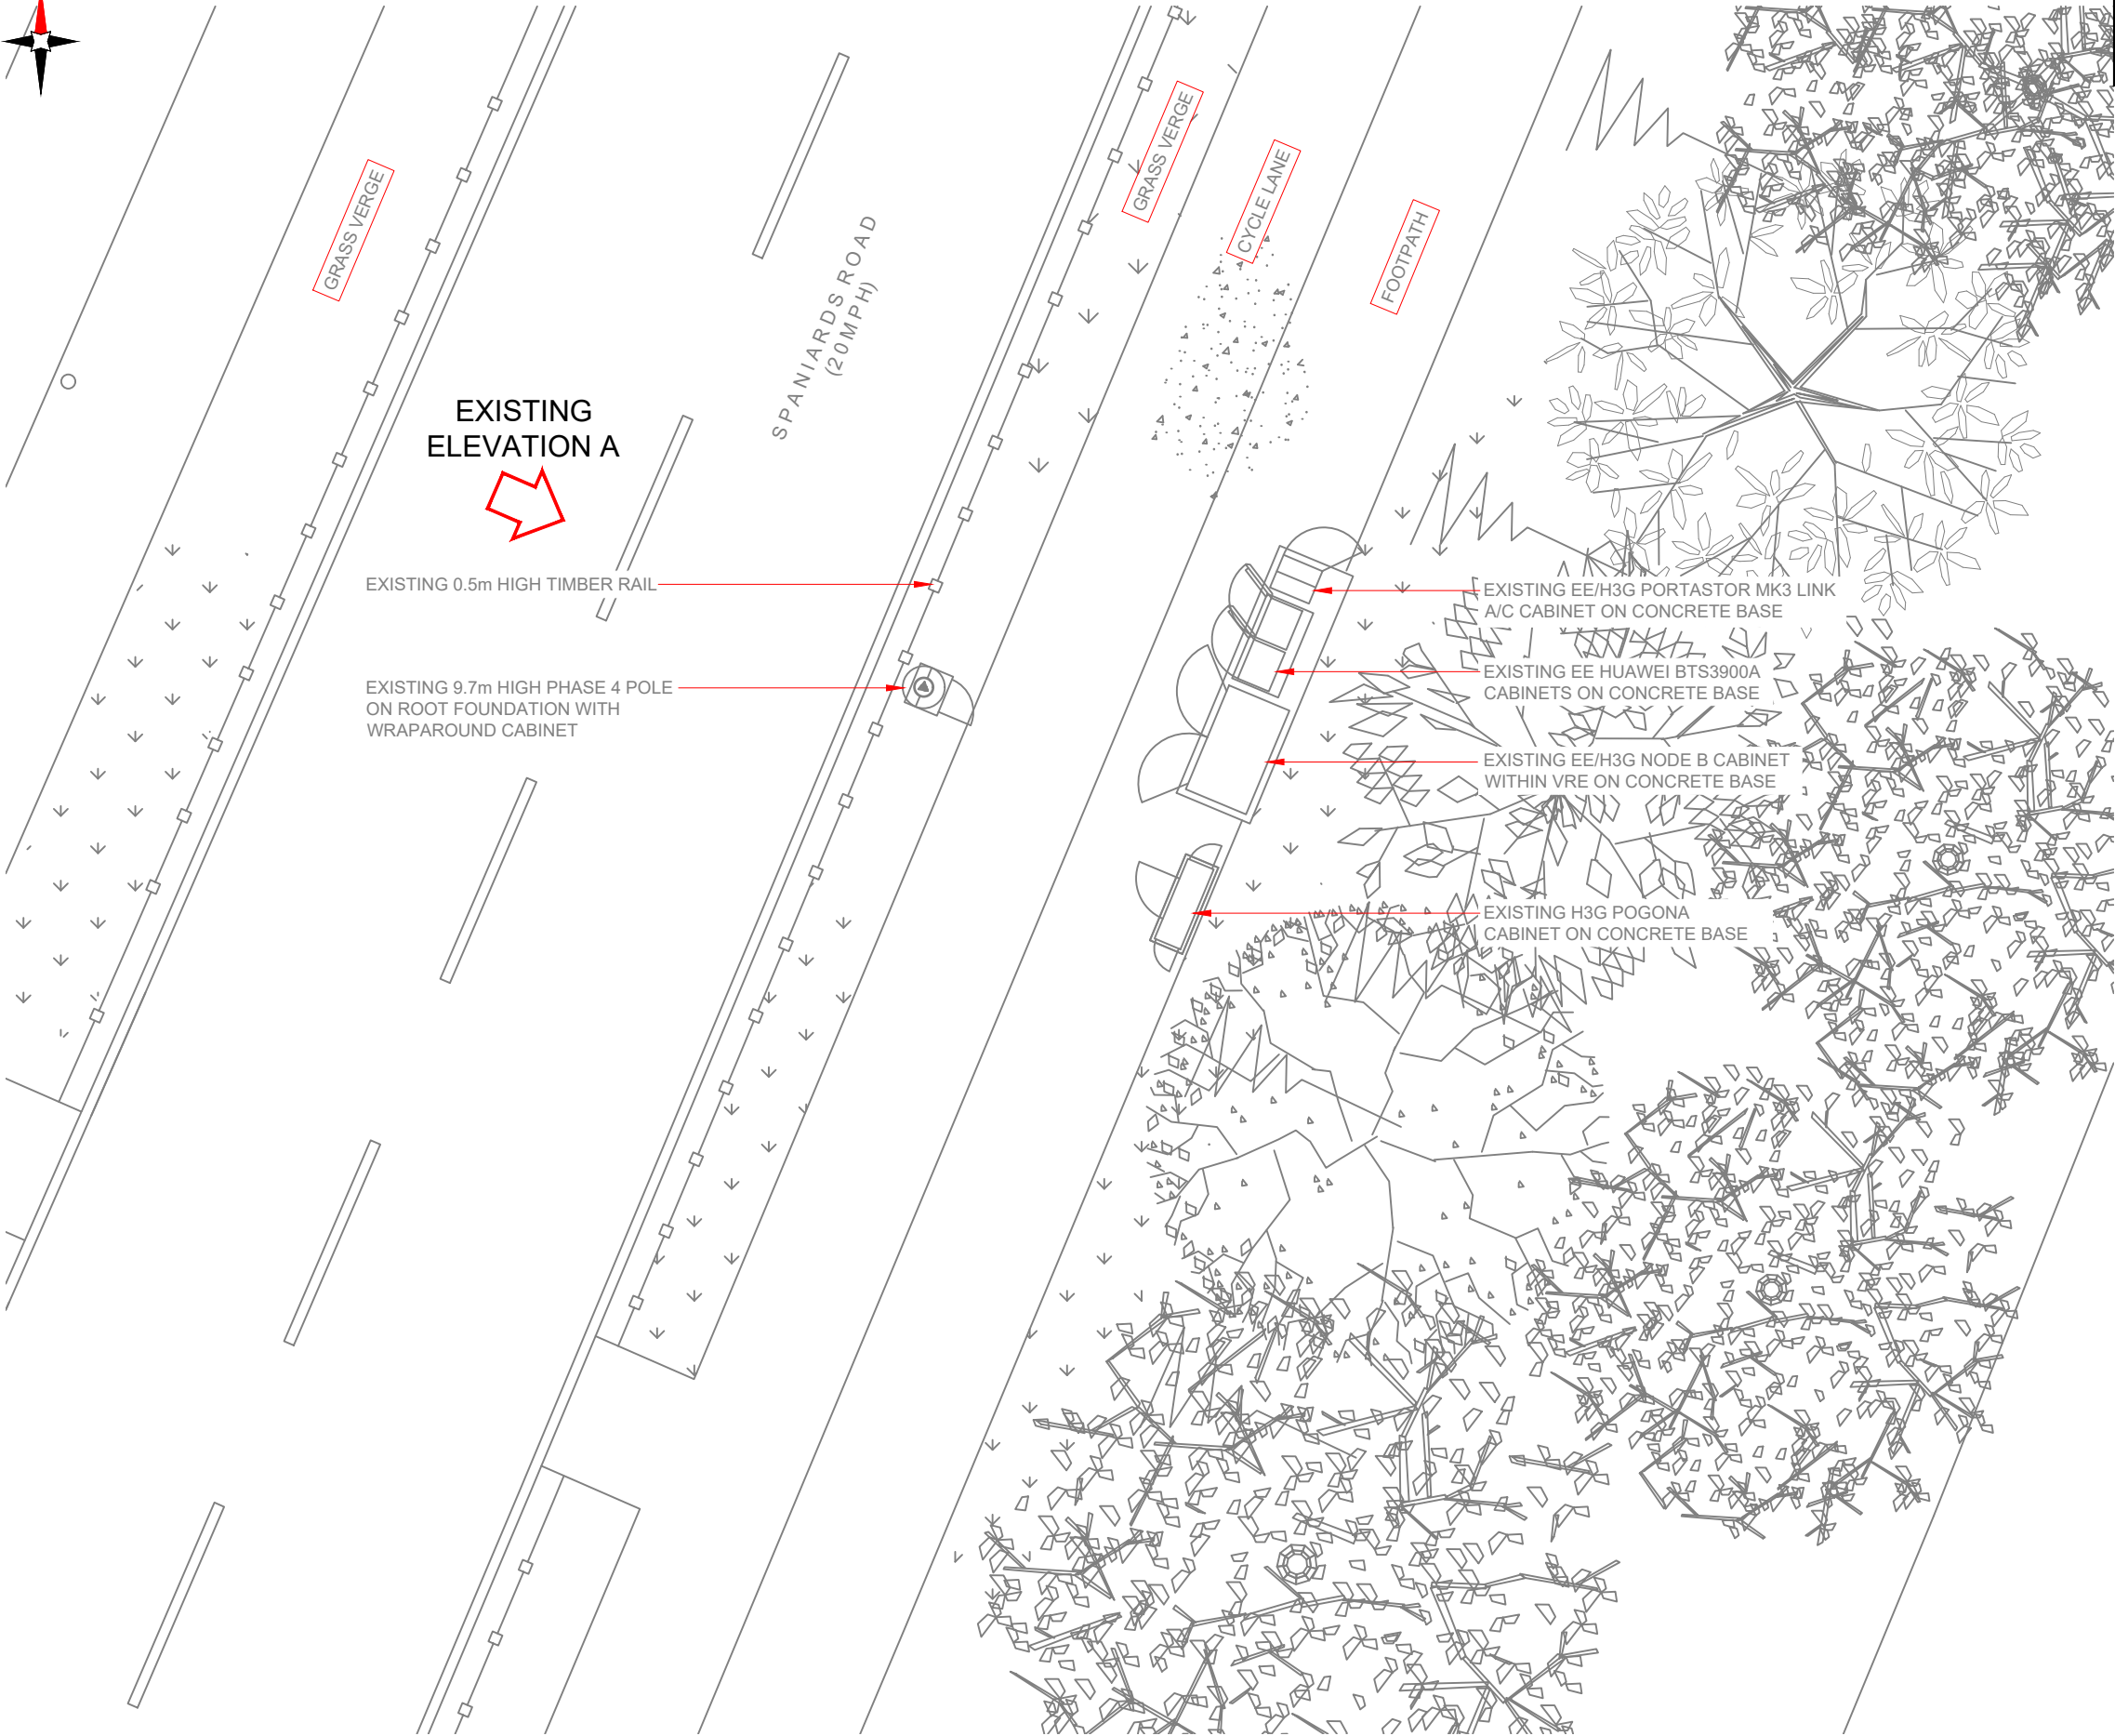


100mm

50mm

10mm

EXISTING SITE PLAN

Scale 1:100

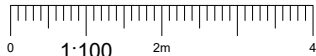

3G / 4G Antenna ID	Existing 3G Bearing
EA1	10°
EB1	130°
EC1	250°

NOTES:

1. ALL DIMENSIONS IN MM UNLESS OTHERWISE NOTED.

Master:	MBNL / EE / H3G:	Project:	H3G UNILATERAL SW	Purpose of Issue:	Planning	Issue:	D
Date:	28/04/2020	Revision / Upgrade Description:					
Drawn:	CDN	Proposed pole relocated					
Checked:	BCL						
Approved:	BS						
Master:	MBNL / EE / H3G:	Project:	H3G UNILATERAL SW	Purpose of Issue:	Planning	Issue:	C
Date:	28/04/2020	Revision / Upgrade Description:					
Drawn:	CDN	Amended					
Checked:	BCL						
Approved:	BS						
Master:	MBNL / EE / H3G:	Project:	H3G UNILATERAL SW	Purpose of Issue:	Planning	Issue:	B
Date:	27/04/2020	Revision / Upgrade Description:					
Drawn:	JB	ICNIRP zones updated & general updates					
Checked:	JS						
Approved:	JS						
Master:	MBNL / EE / H3G:	Project:	H3G UNILATERAL SW	Purpose of Issue:	Planning	Issue:	A
Date:	06/04/2020	Revision / Upgrade Description:					
Drawn:	JB	First Issue					
Checked:	JS						
Approved:	JS						



Hutchison 3G UK Limited  
Star House, 20 Grenfell Road  
Maidenhead, SL6 1EH  
Tel: 01628 765 000  
Fax: 01628 765 001  
  
H3G Base Station Information line:  
0845 6043000  
Available 8am-8pm Monday to Friday



Hatfield Business Park  
Hatfield  
Hertfordshire  
AL10 9BW  
  
Tel: 01707 315000  
Fax: 01707 319001



Mobile Broadband Network Limited  
Sixth Floor, Thames Tower, Station Road, Reading, RG1 1LX

Design Consultant & Principal Contractor:



WHP Telecoms  
Unit 1 Maple Park,  
Low Fields Avenue, Leeds  
LS12 6HH

Tel: 01133023550  
e-mail: info@whptelecoms.com

Site Name:  
SPANIARDS ROAD DNS

Site ID:  
944845

Address:  
  
SPANIARDS ROAD  
HAMPSTEAD HEATH,  
CAMDEN, LONDON  
NW3 7ET

Title:  
100 EXISTING SITE PLAN

Project:  
H3G UNILATERAL SW

Purpose of Issue:  
PLANNING


EE Cell ID: 98336	MBNL Cell ID: CMN035	3UK Cell ID: NW0153
----------------------	-------------------------	------------------------

Master Drawing No: 944845_CMN035_98336_NW0153_M003	Issue: D
---	-------------

100mm


150mm

10mm

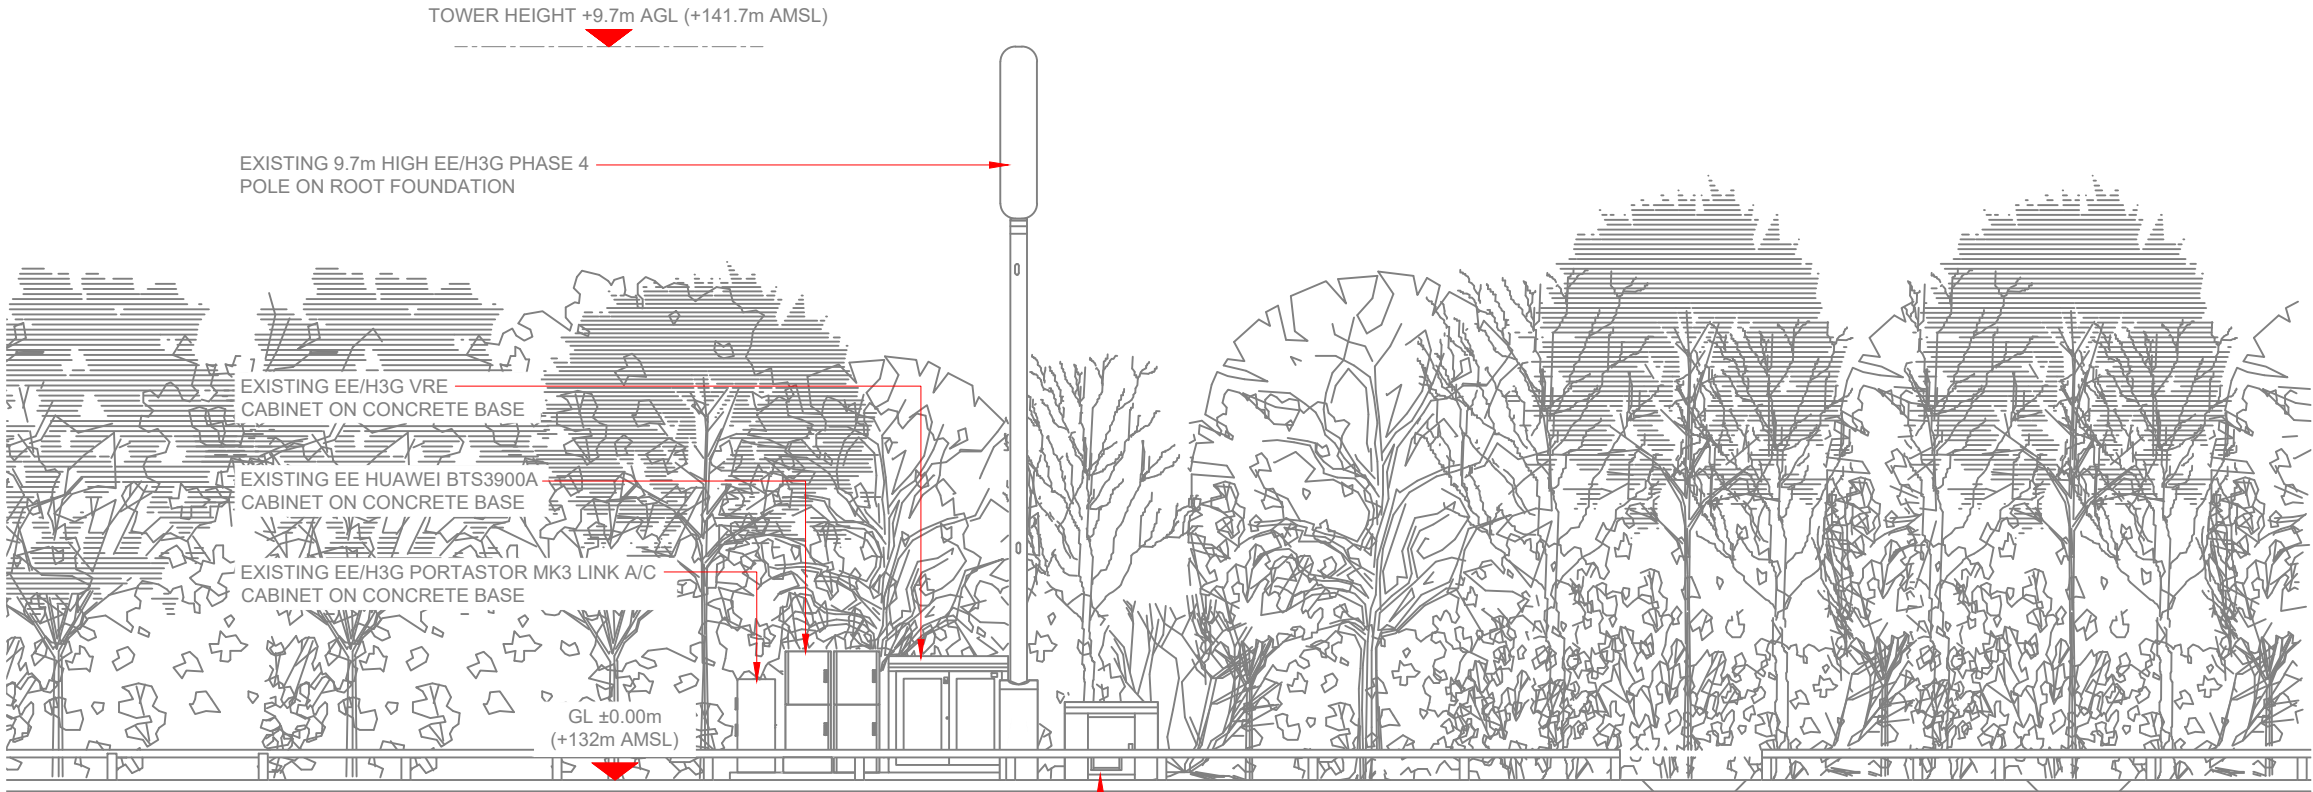

EXISTING ELEVATION A

Scale 1:100

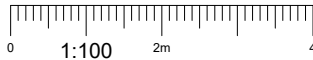


3G / 4G Antenna ID	Existing 3G Bearing
EA1	10°
EB1	130°
EC1	250°


NOTES:

1. ALL DIMENSIONS IN MM UNLESS OTHERWISE NOTED.


Master:	MBNL / EE / H3G:	Project:	H3G UNILATERAL SW	Purpose of Issue:	Planning	Issue:	D
Date:	28/04/2020	Revision / Upgrade Description:					
Drawn:	CDN	Proposed pole relocated					
Checked:	BCL						
Approved:	BS						
Master:	MBNL / EE / H3G:	Project:	H3G UNILATERAL SW	Purpose of Issue:	Planning	Issue:	C
Date:	28/04/2020	Revision / Upgrade Description:					
Drawn:	CDN	Amended					
Checked:	BCL						
Approved:	BS						
Master:	MBNL / EE / H3G:	Project:	H3G UNILATERAL SW	Purpose of Issue:	Planning	Issue:	B
Date:	27/04/2020	Revision / Upgrade Description:					
Drawn:	JB	ICNIRP zones updated & general updates					
Checked:	JS						
Approved:	JS						
Master:	MBNL / EE / H3G:	Project:	H3G UNILATERAL SW	Purpose of Issue:	Planning	Issue:	A
Date:	06/04/2020	Revision / Upgrade Description:					
Drawn:	JB	First Issue					
Checked:	JS						
Approved:	JS						



Hutchison 3G UK Limited  
Star House, 20 Grenfell Road  
Maidenhead, SL6 1EH  
Tel: 01628 765 000  
Fax: 01628 765 001  
  
H3G Base Station Information line:  
0845 6043000  
Available 8am-8pm Monday to Friday




Hatfield Business Park  
Hatfield  
Hertfordshire  
AL10 9BW  
  
Tel: 01707 315000  
Fax: 01707 319001



Mobile Broadband Network Limited  
Sixth Floor, Thames Tower, Station Road, Reading, RG1 1LX

Design Consultant & Principal Contractor:



**WHP Telecoms**  
Unit 1 Maple Park,  
Low Fields Avenue, Leeds  
LS12 6HH  
  
Tel: 01133023550  
e-mail: info@whptelecoms.com

Site Name:

SPANIARDS ROAD DNS

Site ID:

944845

Address:

SPANIARDS ROAD  
HAMPSTEAD HEATH,  
CAMDEN, LONDON  
NW3 7ET

Title:

150 EXISTING ELEVATION A

Project:

H3G UNILATERAL SW

Purpose of Issue:

PLANNING

EE Cell ID:	MBNL Cell ID:	3UK Cell ID:
98336	CMN035	NW0153

Master Drawing No:

944845\_CMN035\_98336\_NW0153\_M003

Issue:

D





GRASS VERGE

SPANIARDS ROAD  
(20MPH)

GRASS VERGE

CYCLE LANE

FOOTPATH

EXISTING 0.5m HIGH TIMBER RAIL

PROPOSED  
ELEVATION A

EXISTING 9.7m HIGH PHASE 4 POLE ON ROOT  
FOUNDATION WITH WRAPAROUND CABINET

PROPOSED EE/H3G WRAP-AROUND CABINET  
BUILT AROUND BASE OF PROPOSED STREET  
POLE

PROPOSED 15.0m HIGH EE/H3G  
PHASE 8 STREETWORKS POLE  
ON NEW ROOT FOUNDATION

PROPOSED H3G APM5930 CABINET TO BE  
INSTALLED ON NEW CONCRETE BASE

PROPOSED H3G BOWLER CABINET TO BE  
INSTALLED ON NEW CONCRETE BASE

PROPOSED H3G BATSMAN CABINET TO  
BE INSTALLED ON NEW CONCRETE BASE

EXISTING EE/H3G PORTASTOR MK3 LINK  
A/C CABINET ON CONCRETE BASE


EXISTING EE HUAWEI BTS3900A  
CABINETS ON CONCRETE BASE

EXISTING EE/H3G NODE B CABINET  
WITHIN VRE ON CONCRETE BASE

EXISTING H3G POGONA CABINET ON  
CONCRETE BASE TO BE REMOVED

PROPOSED SITE PLAN

Scale 1:100

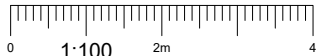

Antenna Aperture ID	Proposed 4G/5G Bearing	Operator: Shared/ EE/H3G
A1	10°	H3G
A2	10°	EE/H3G
B1	130°	H3G
B2	130°	EE/H3G
C1	250°	H3G
C2	250°	EE/H3G

NOTES:

1. ALL DIMENSIONS IN MM UNLESS OTHERWISE NOTED.

Master:	MBNL / EE / H3G:	Project:	Purpose of Issue:	Issue:
M004	MBNL	H3G UNILATERAL SW	Planning	D
Date:	28/04/2020	Revision / Upgrade Description:		
Drawn:	CDN	Proposed pole relocated		
Checked:	BCL			
Approved:	BS			
Master:	MBNL / EE / H3G:	Project:	Purpose of Issue:	Issue:
M003	MBNL	H3G UNILATERAL SW	Planning	C
Date:	28/04/2020	Revision / Upgrade Description:		
Drawn:	CDN	Amended		
Checked:	BCL			
Approved:	BS			
Master:	MBNL / EE / H3G:	Project:	Purpose of Issue:	Issue:
M002	MBNL	H3G UNILATERAL SW	Planning	B
Date:	27/04/2020	Revision / Upgrade Description:		
Drawn:	JB	ICNIRP zones updated & general updates		
Checked:	JS			
Approved:	JS			
Master:	MBNL / EE / H3G:	Project:	Purpose of Issue:	Issue:
M001	MBNL	H3G UNILATERAL SW	Planning	A
Date:	06/04/2020	Revision / Upgrade Description:		
Drawn:	JB	First Issue		
Checked:	JS			
Approved:	JS			



Hutchison 3G UK Limited  
Star House, 20 Grenfell Road  
Maidenhead, SL6 1EH  
Tel: 01628 765 500  
Fax: 01628 765 501

H3G Base Station Information line:  
0845 6043000  
Available 8am-8pm Monday to Friday



Hatfield Business Park  
Hatfield  
Hertfordshire  
AL10 9BW  
Tel: 01707 315000  
Fax: 01707 319001



Mobile Broadband Network Limited  
Sixth Floor, Thames Tower, Station Road, Reading, RG1 1LX

Design Consultant & Principal Contractor:



WHP Telecoms  
Unit 1 Maple Park,  
Low Fields Avenue, Leeds  
LS12 6HH

Tel: 01133023550  
e-mail: info@whptelecoms.com

Site Name:  
SPANIARDS ROAD DNS

Site ID:  
944845

Address:  
SPANIARDS ROAD  
HAMPSTEAD HEATH,  
CAMDEN, LONDON  
NW3 7ET

Title:  
215 PROPOSED SITE PLAN

Project:  
H3G UNILATERAL SW

Purpose of Issue:  
PLANNING

EE Cell ID: 98336	MBNL Cell ID: CMN035	3UK Cell ID: NW0153
----------------------	-------------------------	------------------------

Master Drawing No: 944845_CMN035_98336_NW0153_M003	Issue: D
---	-------------


Passive Infrastructure Equipment Capacity & Lead Operator			
A	B	C	LEAD
HS1	HS1	HS1	H3G



Antenna Aperture ID	Proposed 4G/5G Bearing	Operator: Shared/ EE/H3G
A1	10°	H3G
A2	10°	EE/H3G
B1	130°	H3G
B2	130°	EE/H3G
C1	250°	H3G
C2	250°	EE/H3G

NOTES:

1. ALL DIMENSIONS IN MM UNLESS OTHERWISE NOTED.

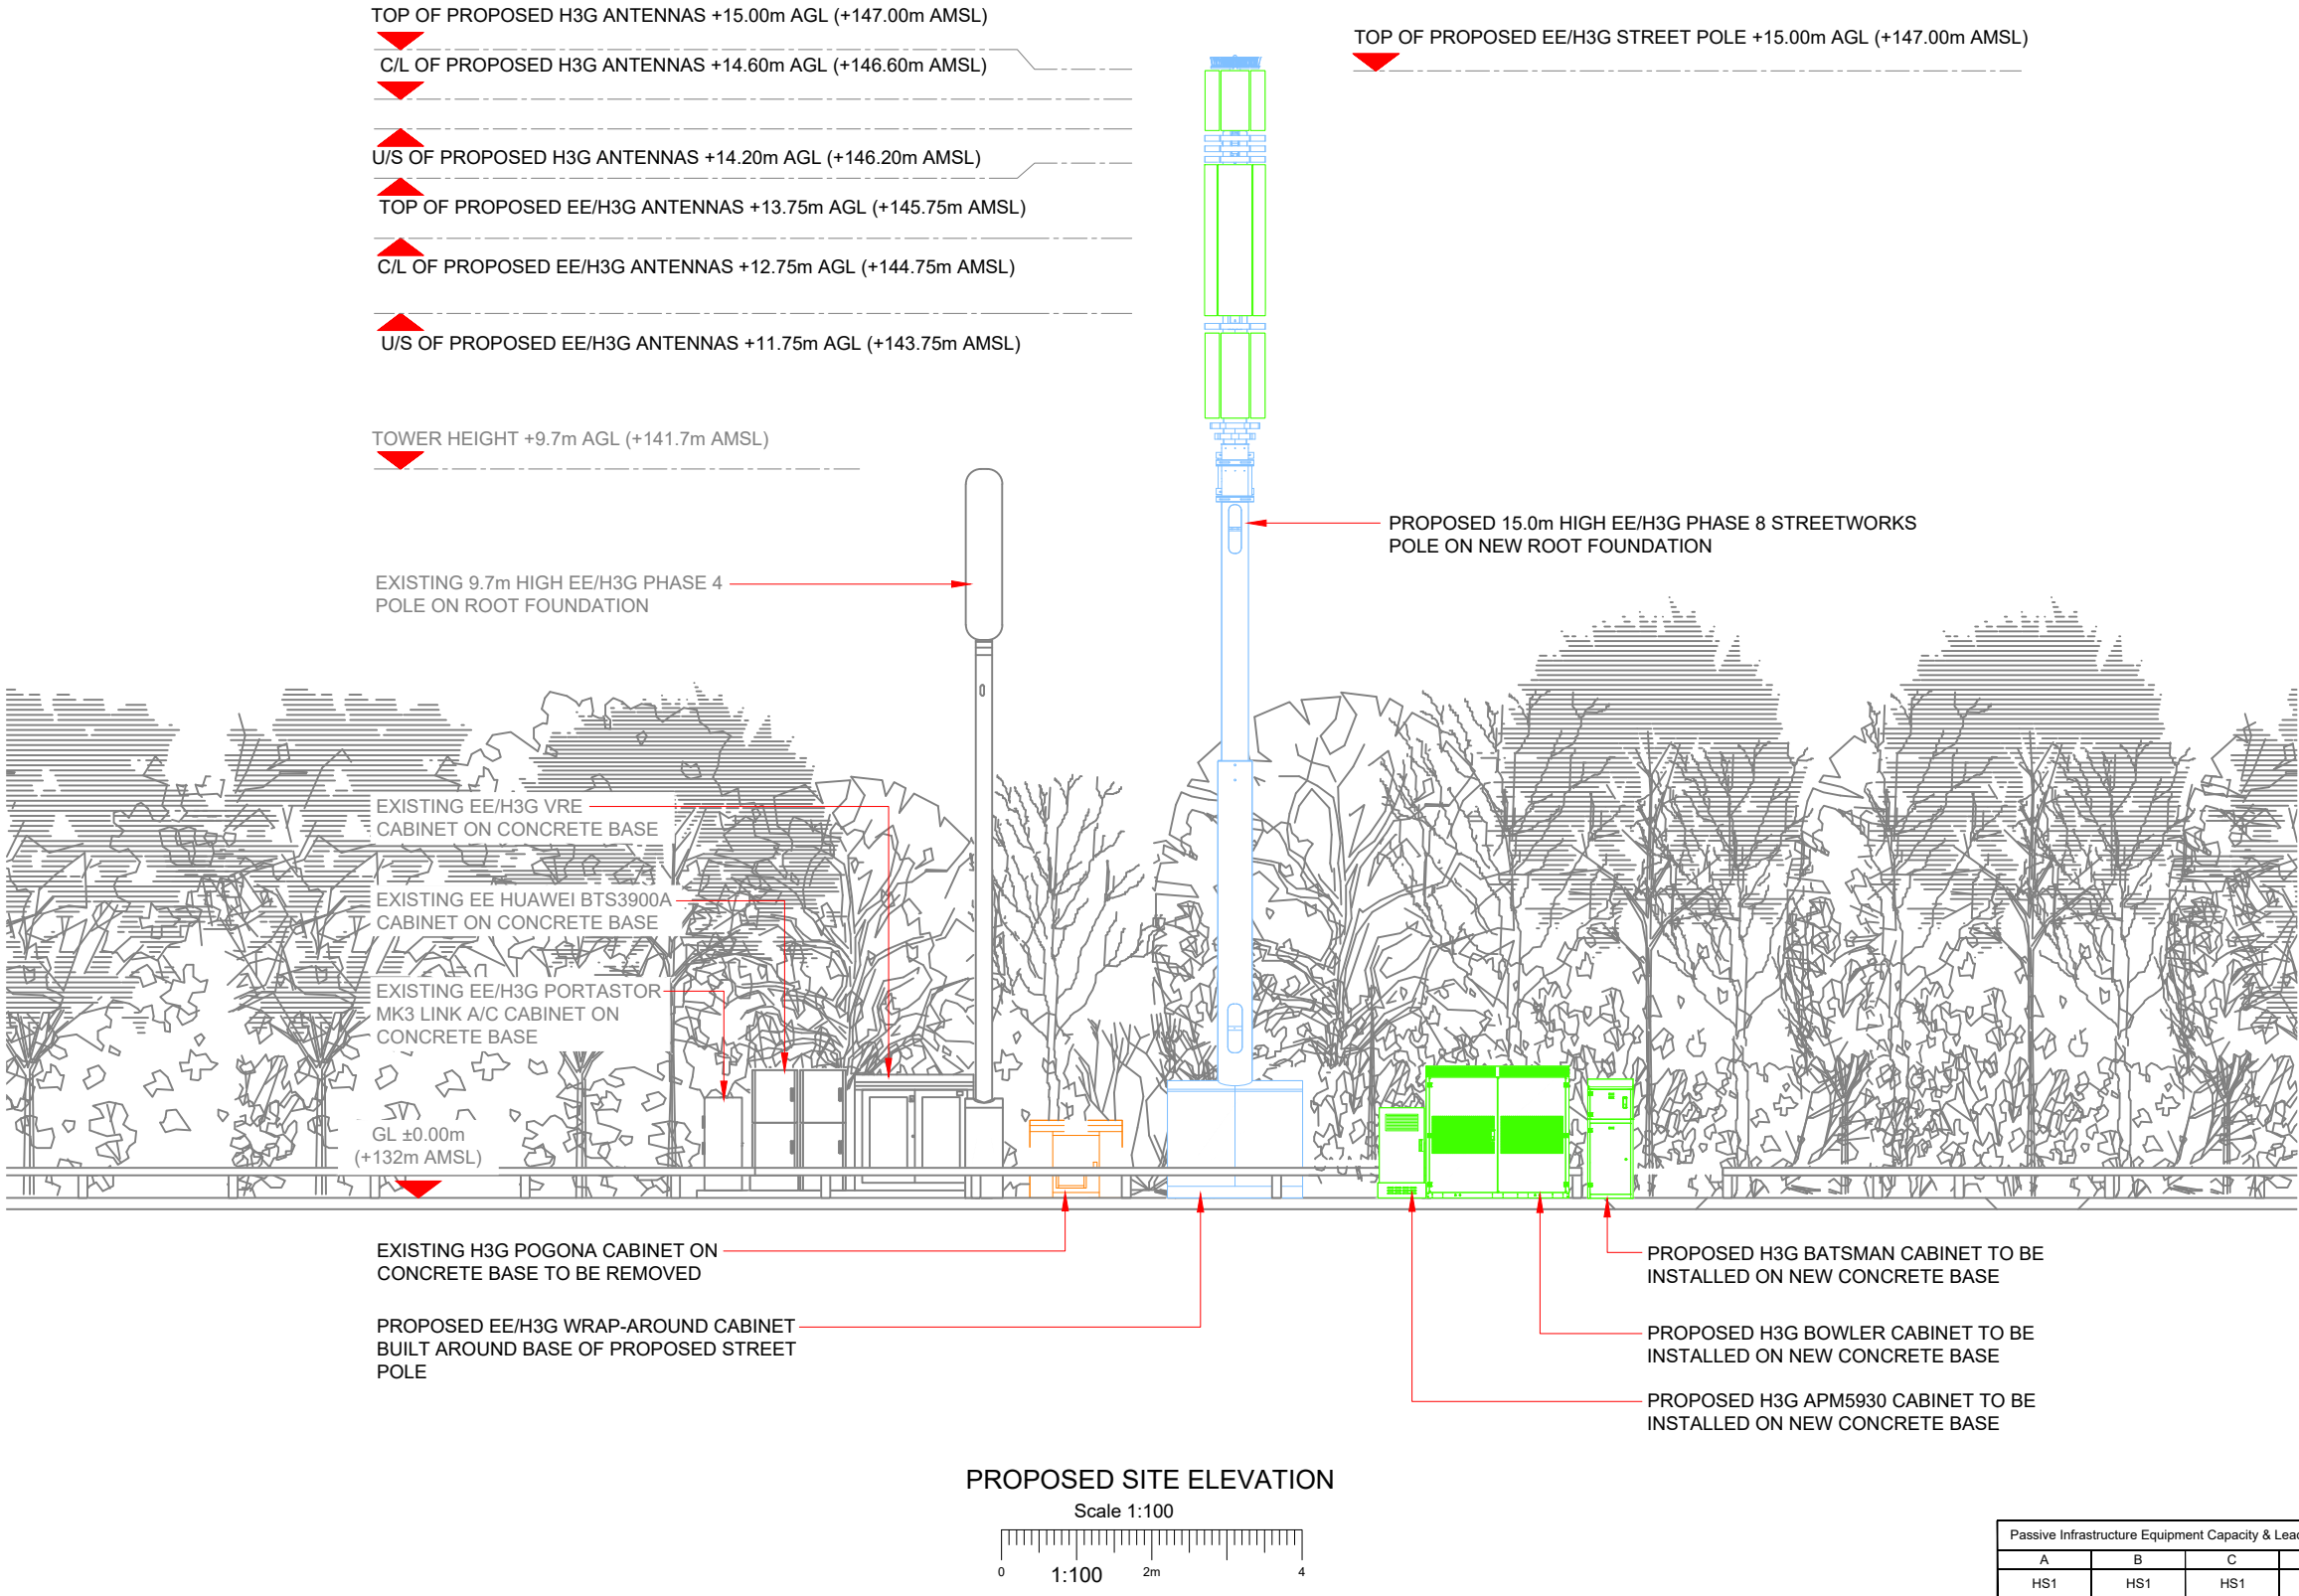

Hutchison 3G UK Limited  
Star House, 20 Grenfell Road  
Maidenhead, SL6 1EH  
Tel: 01628 765 000  
Fax: 01628 765 001



Hatfield Business Park  
Hatfield  
Hertfordshire  
AL10 9BW  
Tel: 01707 315000  
Fax: 01707 319001



Mobile Broadband Network Limited  
Sixth Floor, Thames Tower, Station Road, Reading, RG1 1LX

Design Consultant & Principal Contractor:



WHP Telecoms  
Unit 1 Maple Park,  
Low Fields Avenue, Leeds  
LS12 6HH

Tel: 01133023550  
e-mail: info@whptelecoms.com

Site Name:  
SPANIARDS ROAD DNS

Site ID:  
944845

Address:  
SPANIARDS ROAD  
HAMPSTEAD HEATH,  
CAMDEN, LONDON  
NW3 7ET

Title:  
265 PROPOSED SITE ELEVATION

Project:  
H3G UNILATERAL SW

Purpose of Issue:  
PLANNING

EE Cell ID: 98336  
MBNL Cell ID: CMN035  
3UK Cell ID: NW0153

Master Drawing No:  
944845\_CMN035\_98336\_NW0153\_M003

Issue:  
D

Passive Infrastructure Equipment Capacity & Lead Operator			
A	B	C	LEAD
HS1	HS1	HS1	H3G