


- Notes:
- This drawing is to be read in conjunction with all architects and engineers drawings and specifications.
  - For general notes refer to drawing no. 168-01-50.
- Key:
- Existing structural masonry at floor level.
  - Existing structural masonry below.
  - Beam below.
- Masonry Repairs:
- All areas of loose brickwork to be replaced.
  - All timber lintels to be replaced (refer to H&R timber survey report).
  - All apparent cracks are to be repaired.
  - All built in timbers are to be removed and replaced with new brickwork.
  - All openings for service or structural elements which are to be made redundant are to be infilled with masonry, fully toothed and bonded to existing.
  - Repair to existing masonry  
Walls to be re-pointed in areas of minor mortar loss. In areas of significant mortar loss or where loose brickwork is apparent, brickwork should be carefully removed and rebedded. The Contractor should consult the engineer where approach to brickwork repairs are unclear.

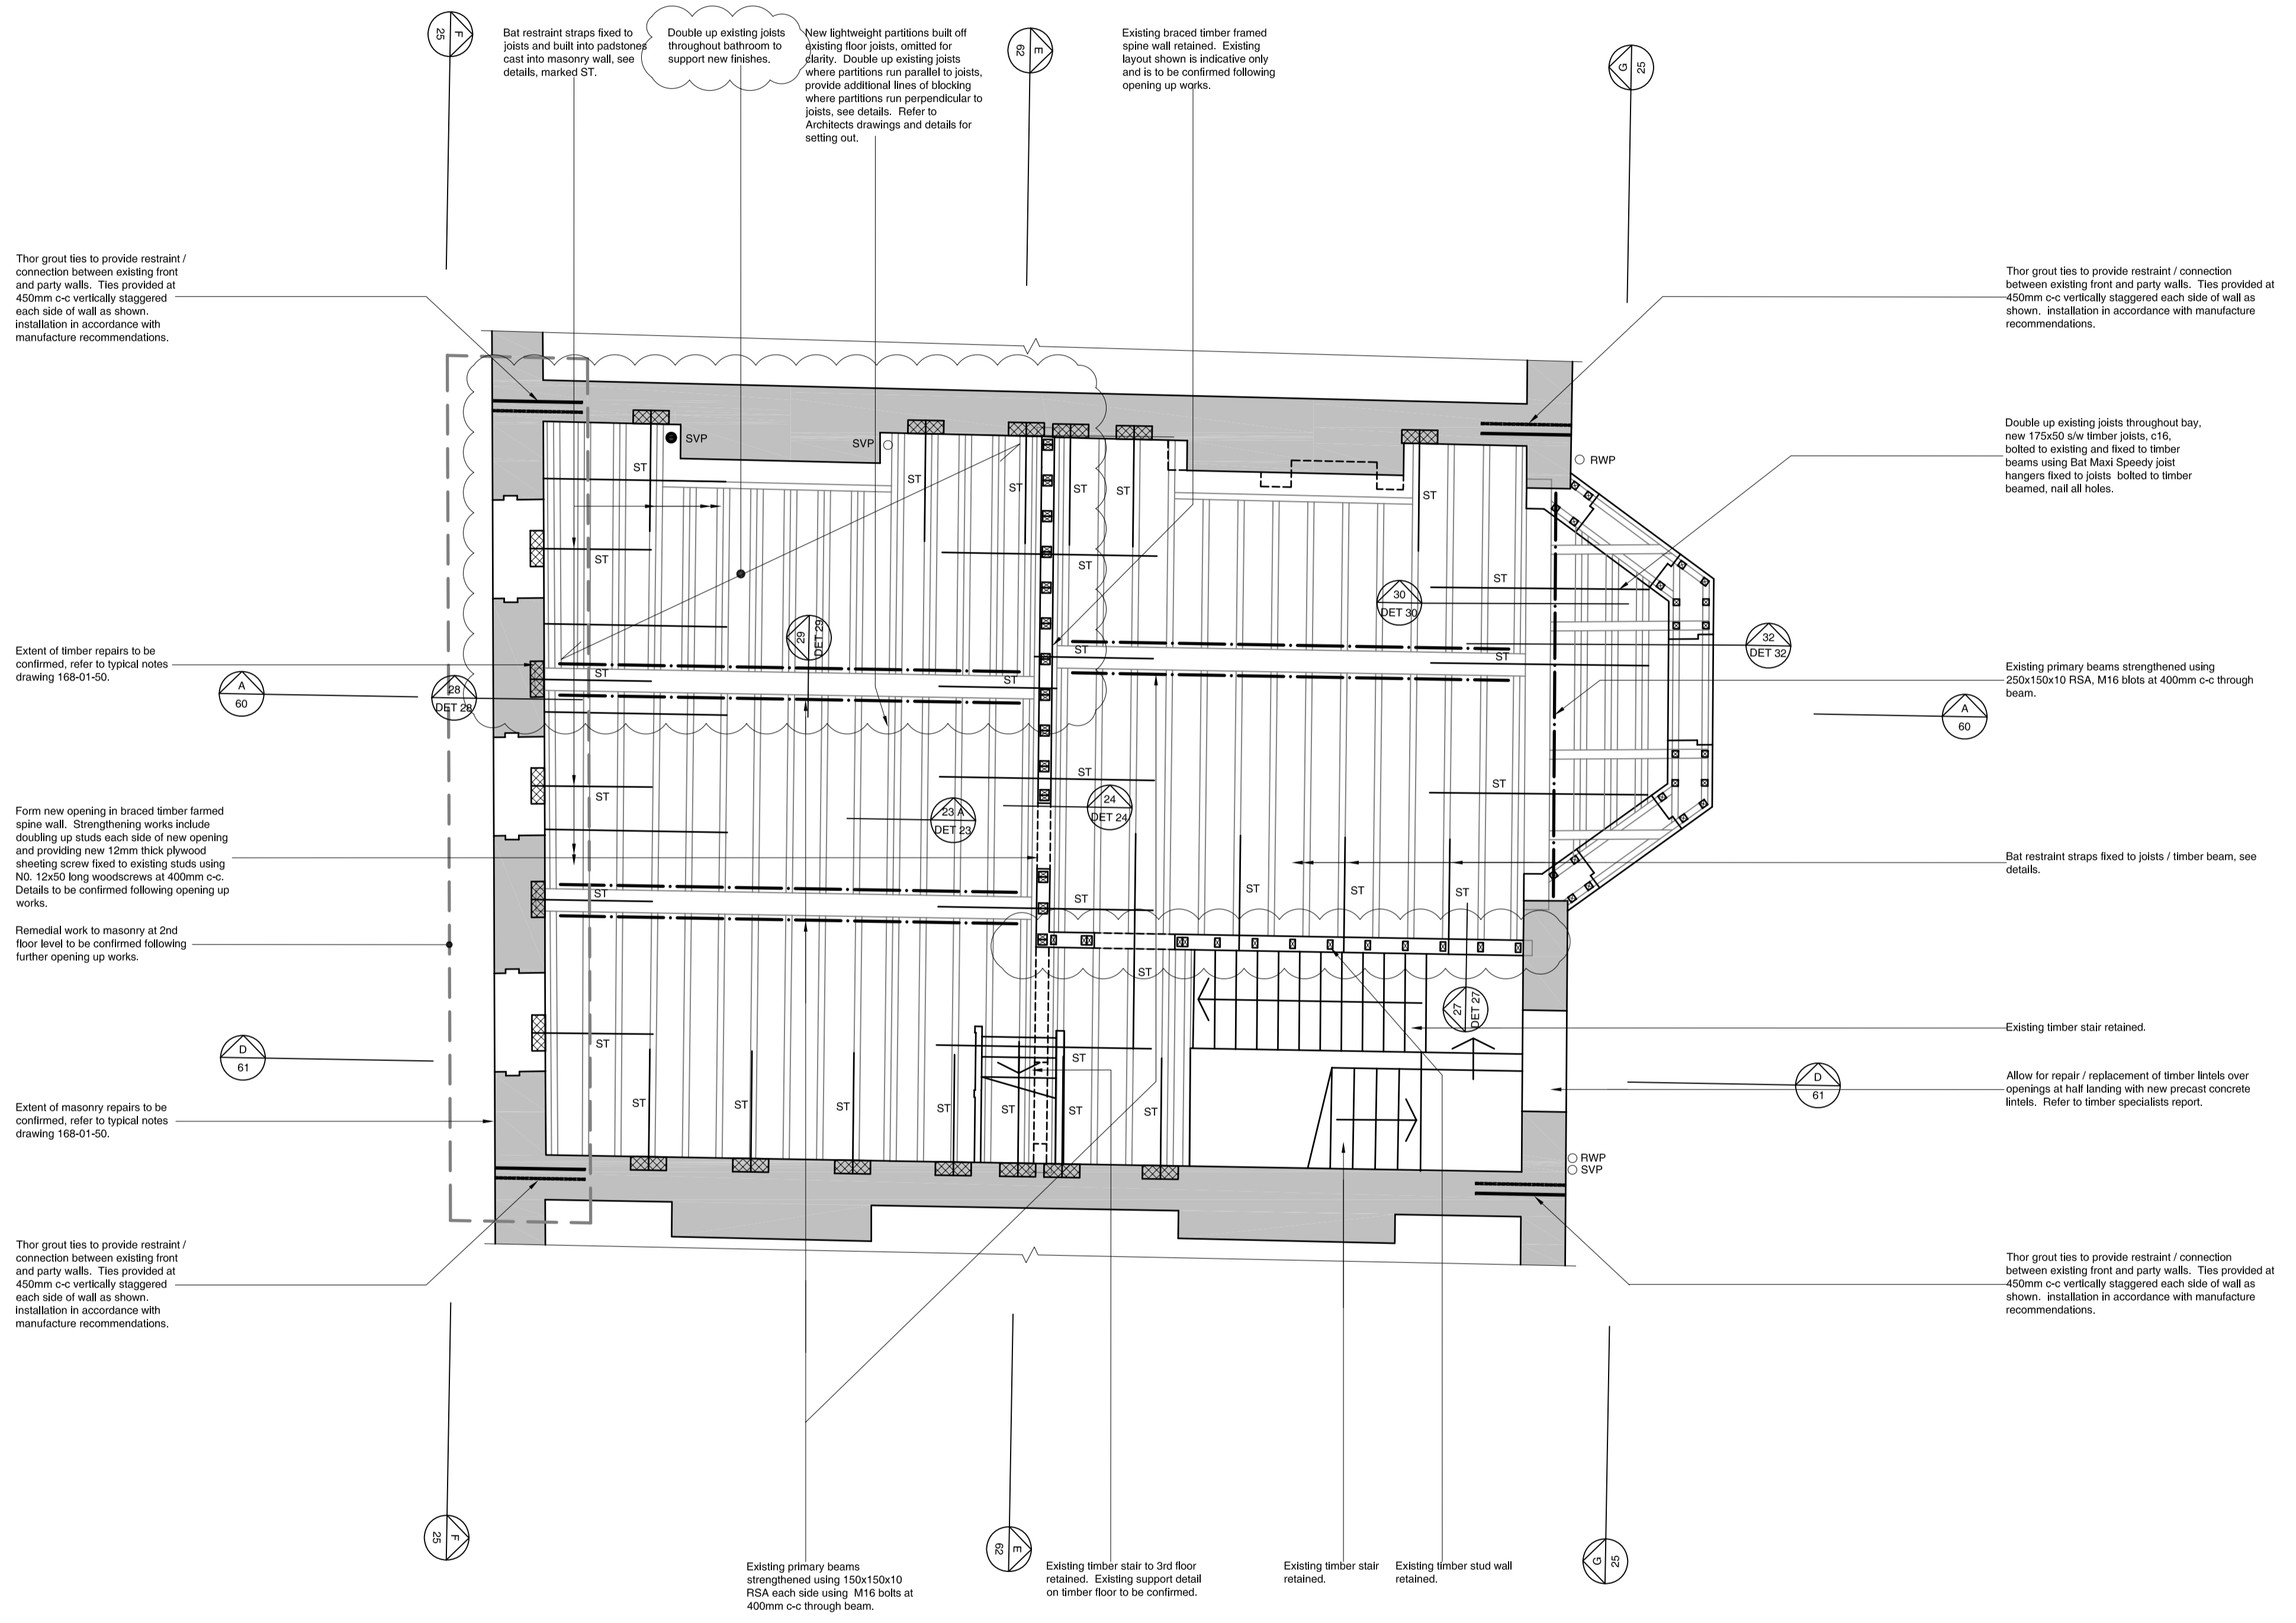

**CONSTRUCTION**

28.11.07	Issued for Health and Safety file showing the status of the design at the completion of the design.	E	TP	SW
22.05.06	Strengthening to existing primary beams omitted, floor joists to bathroom doubled up.	E	TP	SW
24.04.06	Issued for information to Approved Inspector.	D	TP	SW
13.04.06	Issued for Construction, existing joists double up to bay window.	D	TP	SW
07.04.06	Issued for Construction, doubled up joists to bathroom and bedroom floor omitted, openings in spine wall updated, joists to support lightweight partitions updated.	C	TP	SW
06.02.05	Issued for Tender, updated as noted.	B	TP	SW
22.12.05	Issued for information and comment, detail reference added.	A	TP	SW
09.11.05	Preliminary work in progress drawings for information and comment.	-	TP	SW

Date: Issue: Rev: Recheck: Checked:



Joule Consulting Engineers Ltd  
 T 0161 832 3467  
 F 0161 832 3793  
 W www.jouleconsultingengineers.co.uk  
 E mail@jouleconsultingengineers.co.uk

Timber Wharf  
 40 Worsley Street  
 Castlefield  
 Manchester  
 M15 4LD

Project:  
 No4 John Street,  
 London.

Title:  
 Proposed,  
 Second Floor Plan.

Job No:	168-01	Orig No:	53	Rev:	E
Scale:	1:50 @ A1	Date:	12.04	Drawn:	TP