



All dimensions are in mm unless otherwise stated
All dimensions to be verified on site before proceeding with the work
Any discrepancies to be notified in writing to Architect immediately
All boundaries indicative only and to be confirmed by others

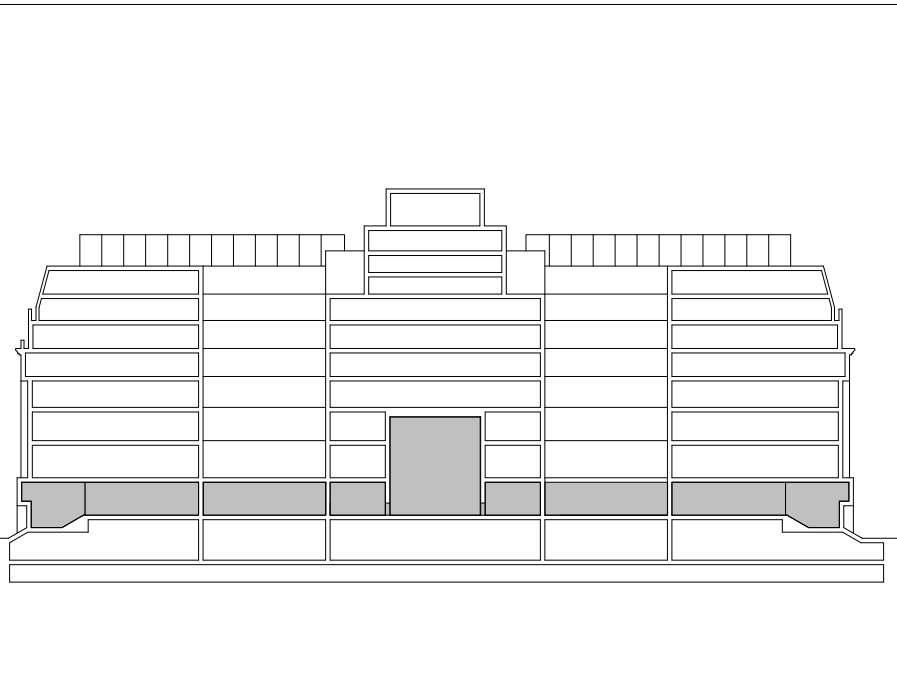

General Key
Areas To Be Refurbished

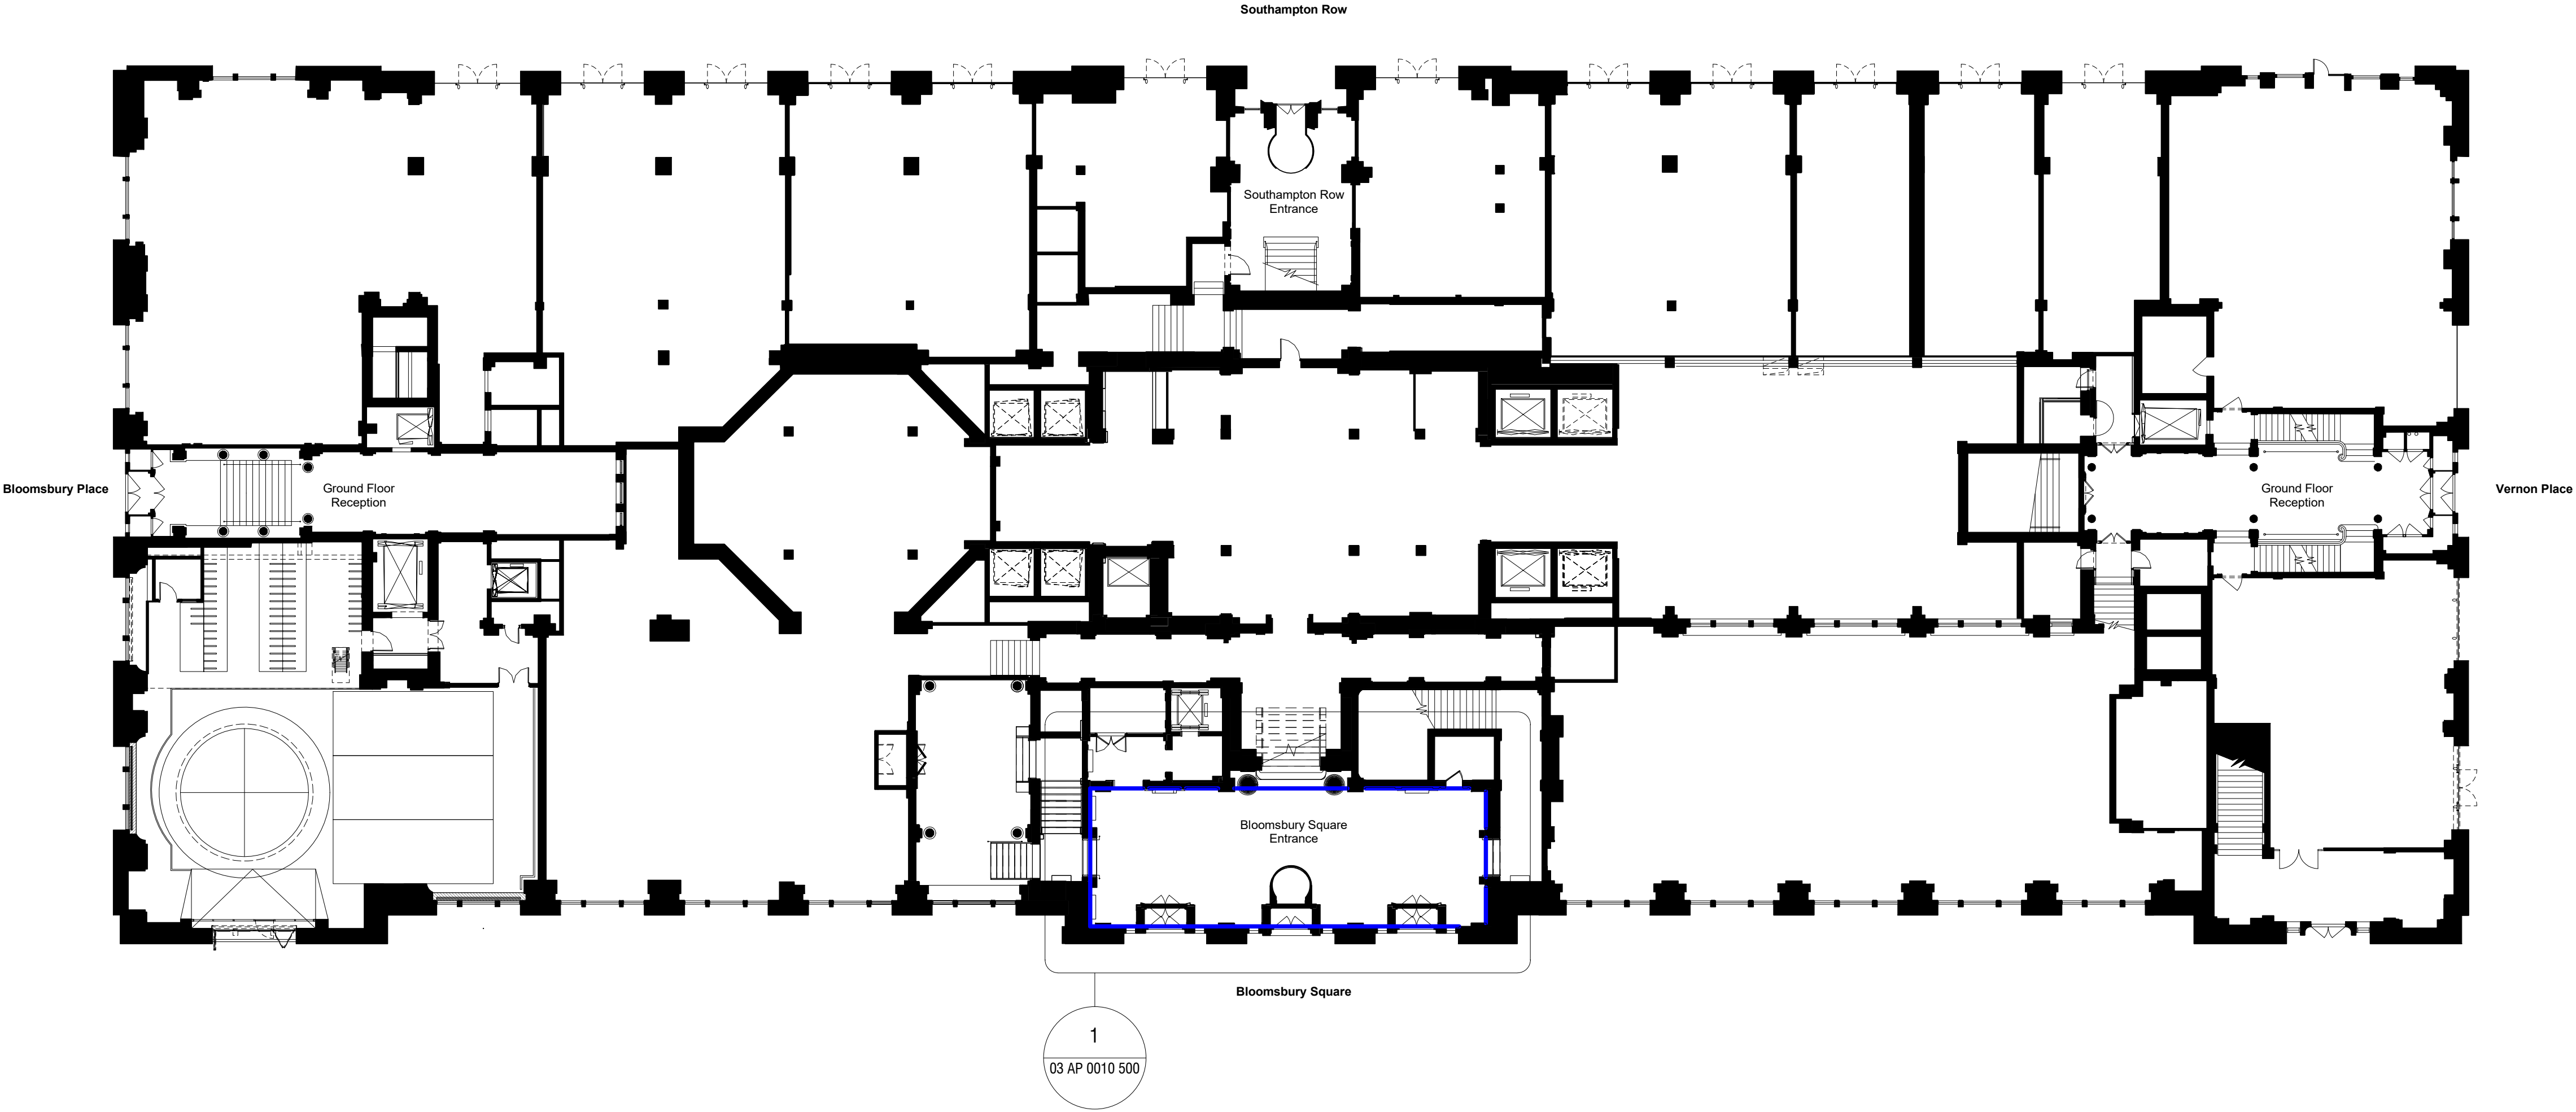

P01	30.06.20	Issued for Planning	JB
REV	DATE	NOTES	INT

PLANNING

HUTCHINSON & PARTNERS

3.14 The Record Hall, 16-16A Baldwin's Garden, London, EC1N 7RJ
t. 020 3176 8196 e. info@hutchinsonandpartners.com w. www.hutchinsonandpartners.com


JOB TITLE
LABS, Victoria House, Camden

DRAWING TITLE / LOCATION
Proposed Level 00 Lower Ground General
Arrangement Plan


DRAWN BY	CHECKED	SCALE @ A1	STATUS
JH	JB	1:200	PLANNING

PROJECT	DRAWING NO	REVISION
19023	03 AP 0010 003	P01

CLIENT

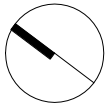


All dimensions are in mm unless otherwise stated
All dimensions to be verified on site before proceeding with the work
Any discrepancies to be notified in writing to Architect immediately
All boundaries indicative only and to be confirmed by others

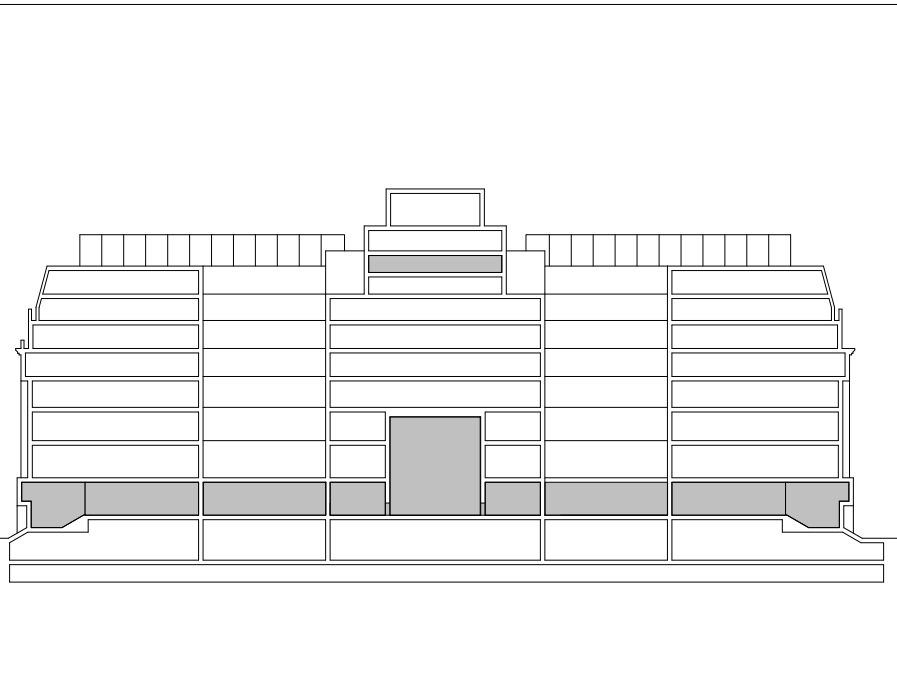

General Key

Areas To Be Refurbished

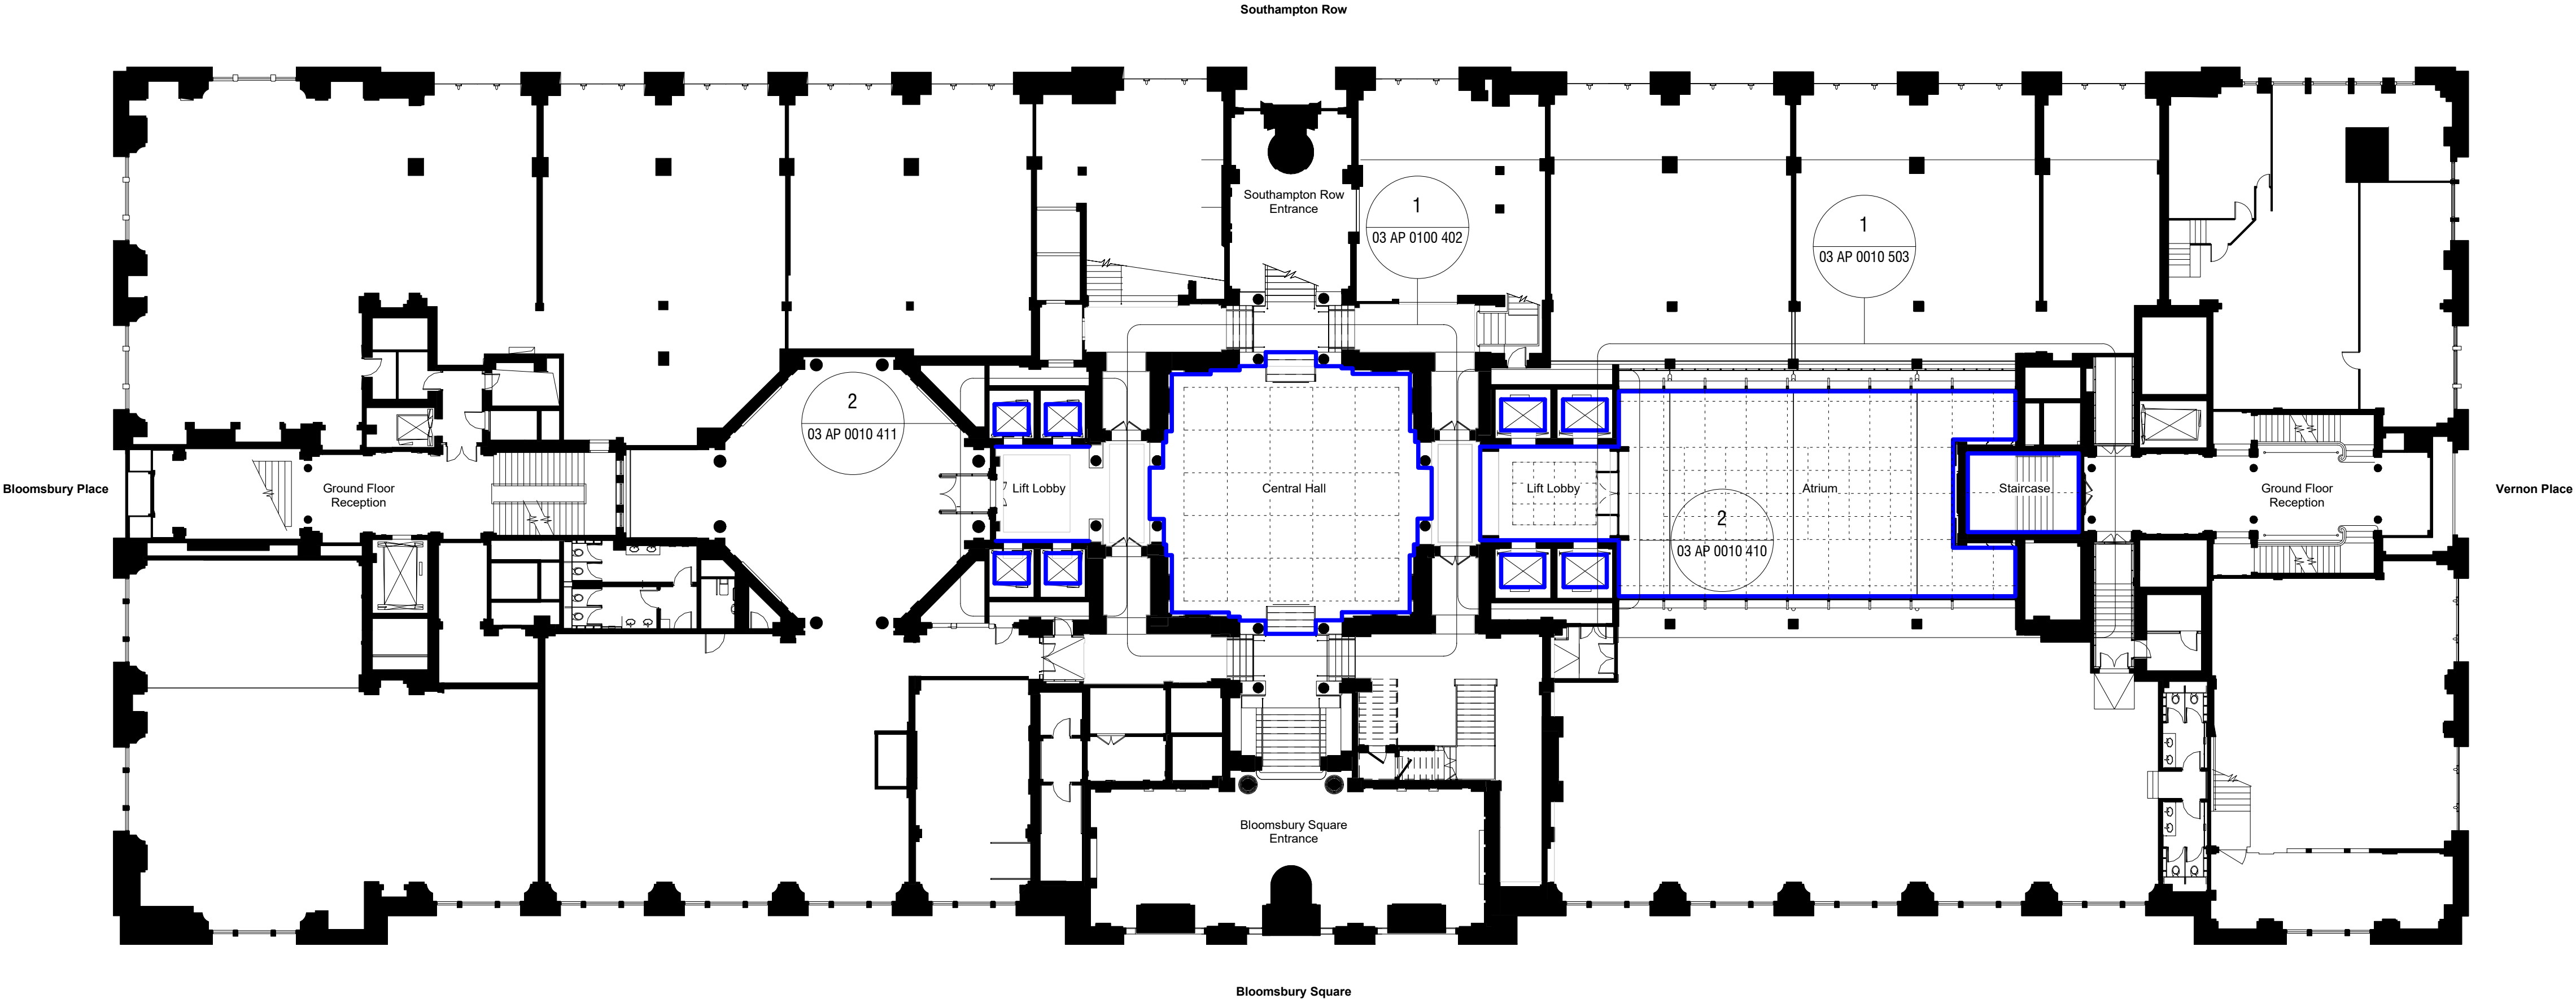

P01	30.06.20	Issued for Planning	JB
REV	DATE	NOTES	INT

PLANNING

HUTCHINSON & PARTNERS

3.14 The Record Hall, 16-16A Baldwin's Garden, London, EC1N 7RJ
t. 020 3176 8196 e. info@hutchinsonandpartners.com w. www.hutchinsonandpartners.com

JOB TITLE
LABS, Victoria House, Camden

DRAWING TITLE / LOCATION
Proposed Level 00 Upper Ground General
Arrangement Plan

DRAWN BY	CHECKED	SCALE @ A1	STATUS
JH	JB	1:200	PLANNING


PROJECT	DRAWING NO	REVISION
19023	03 AP 0010 004	P01

CLIENT







1 Proposed Southern Lift Lobby Elevation.
1 : 25

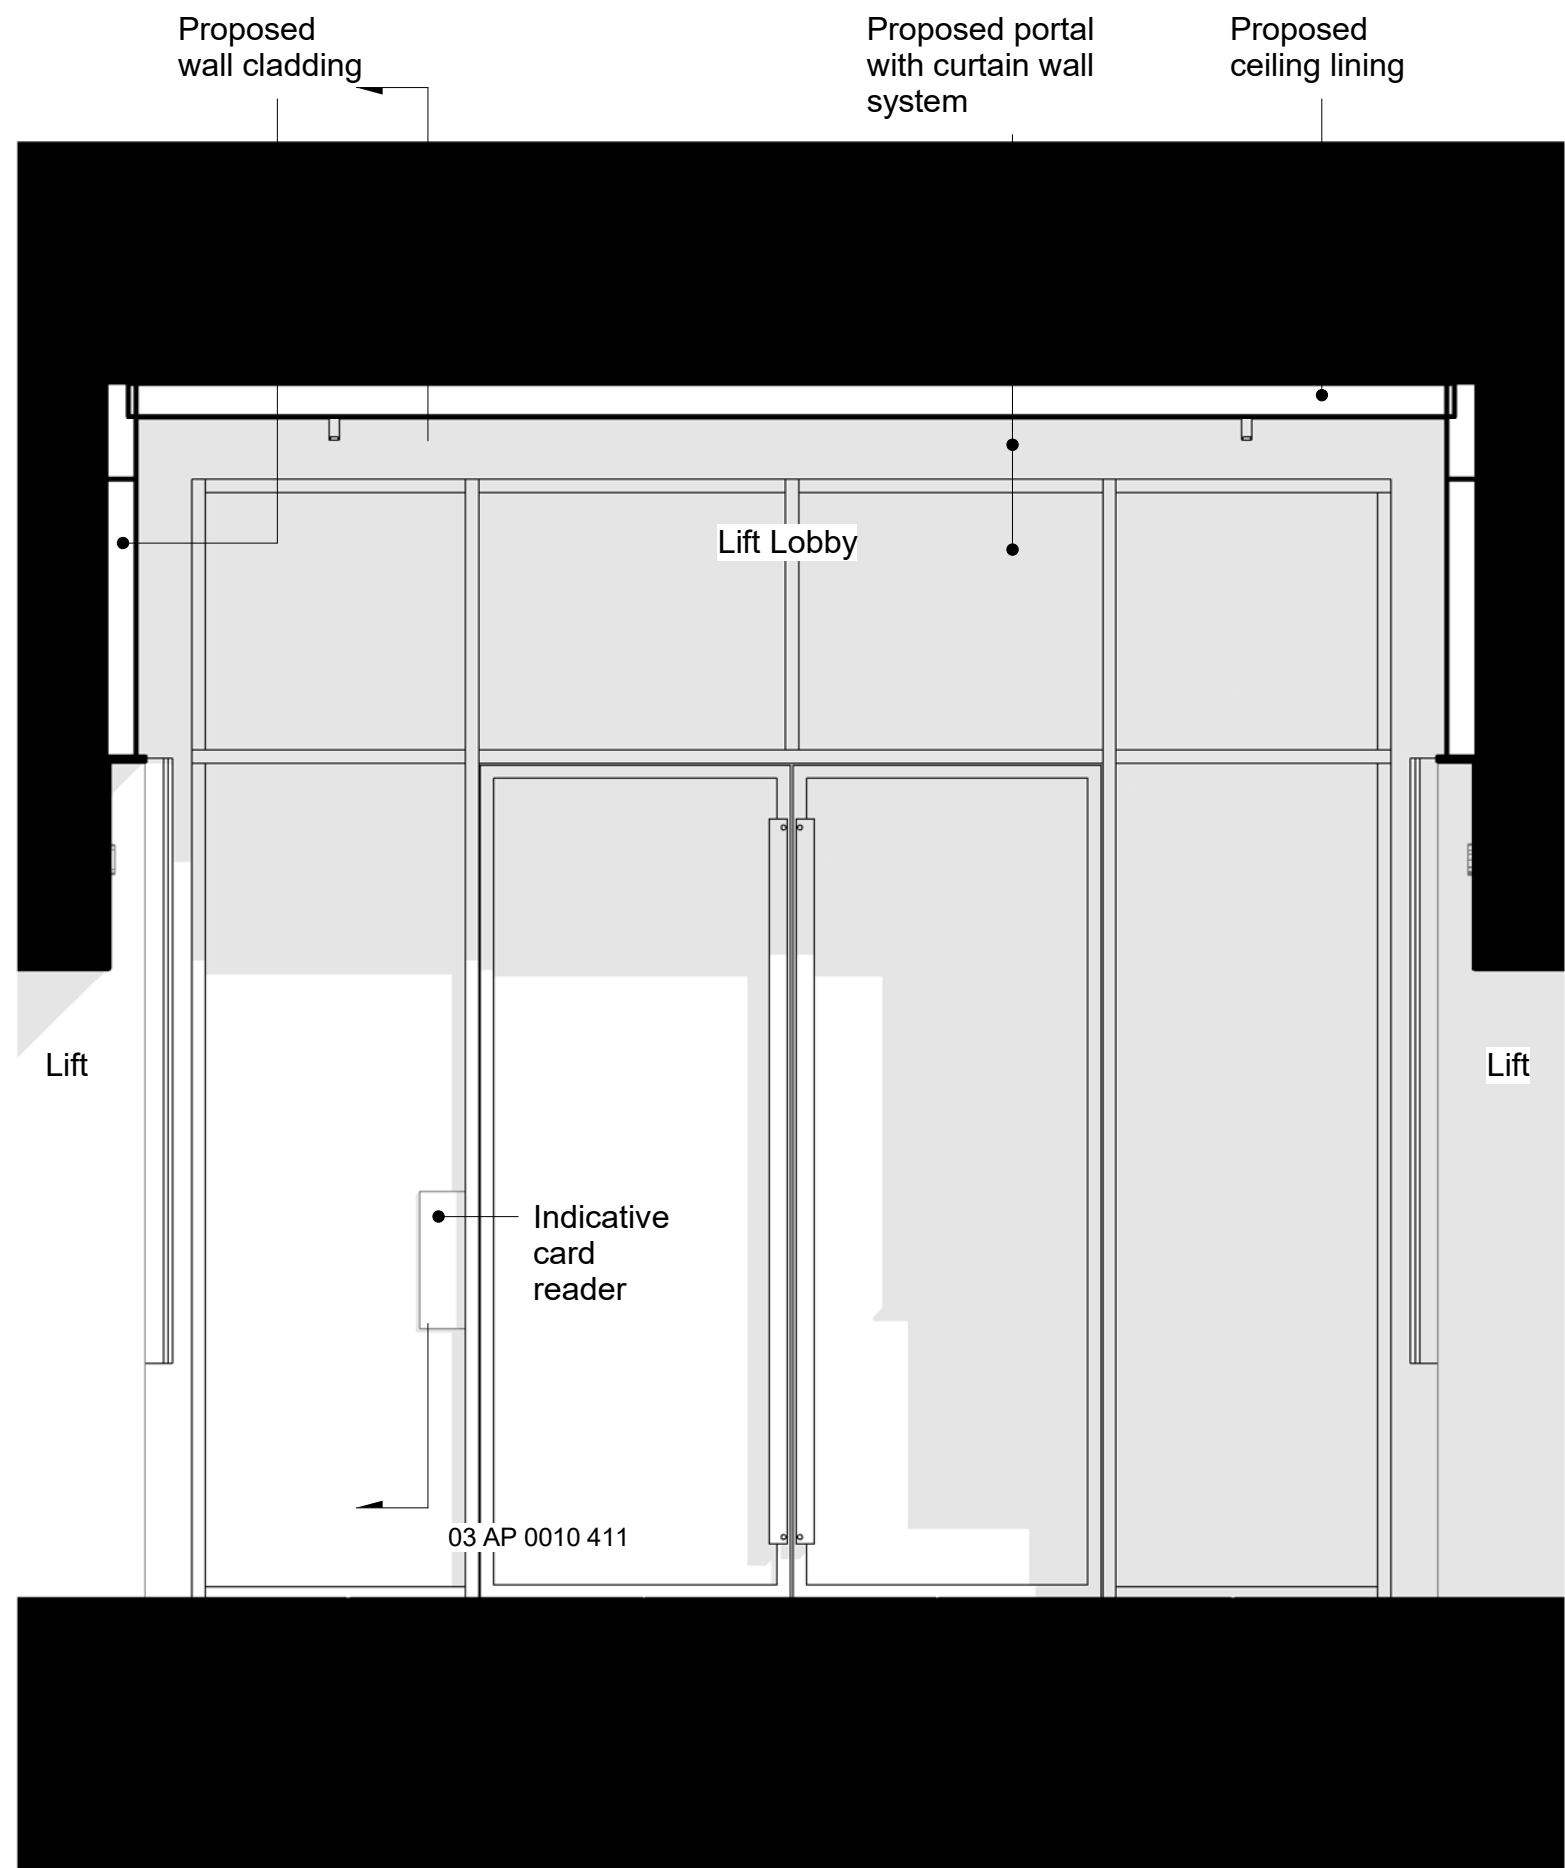

3 Proposed Southern Lift Lobby Section.
1 : 25

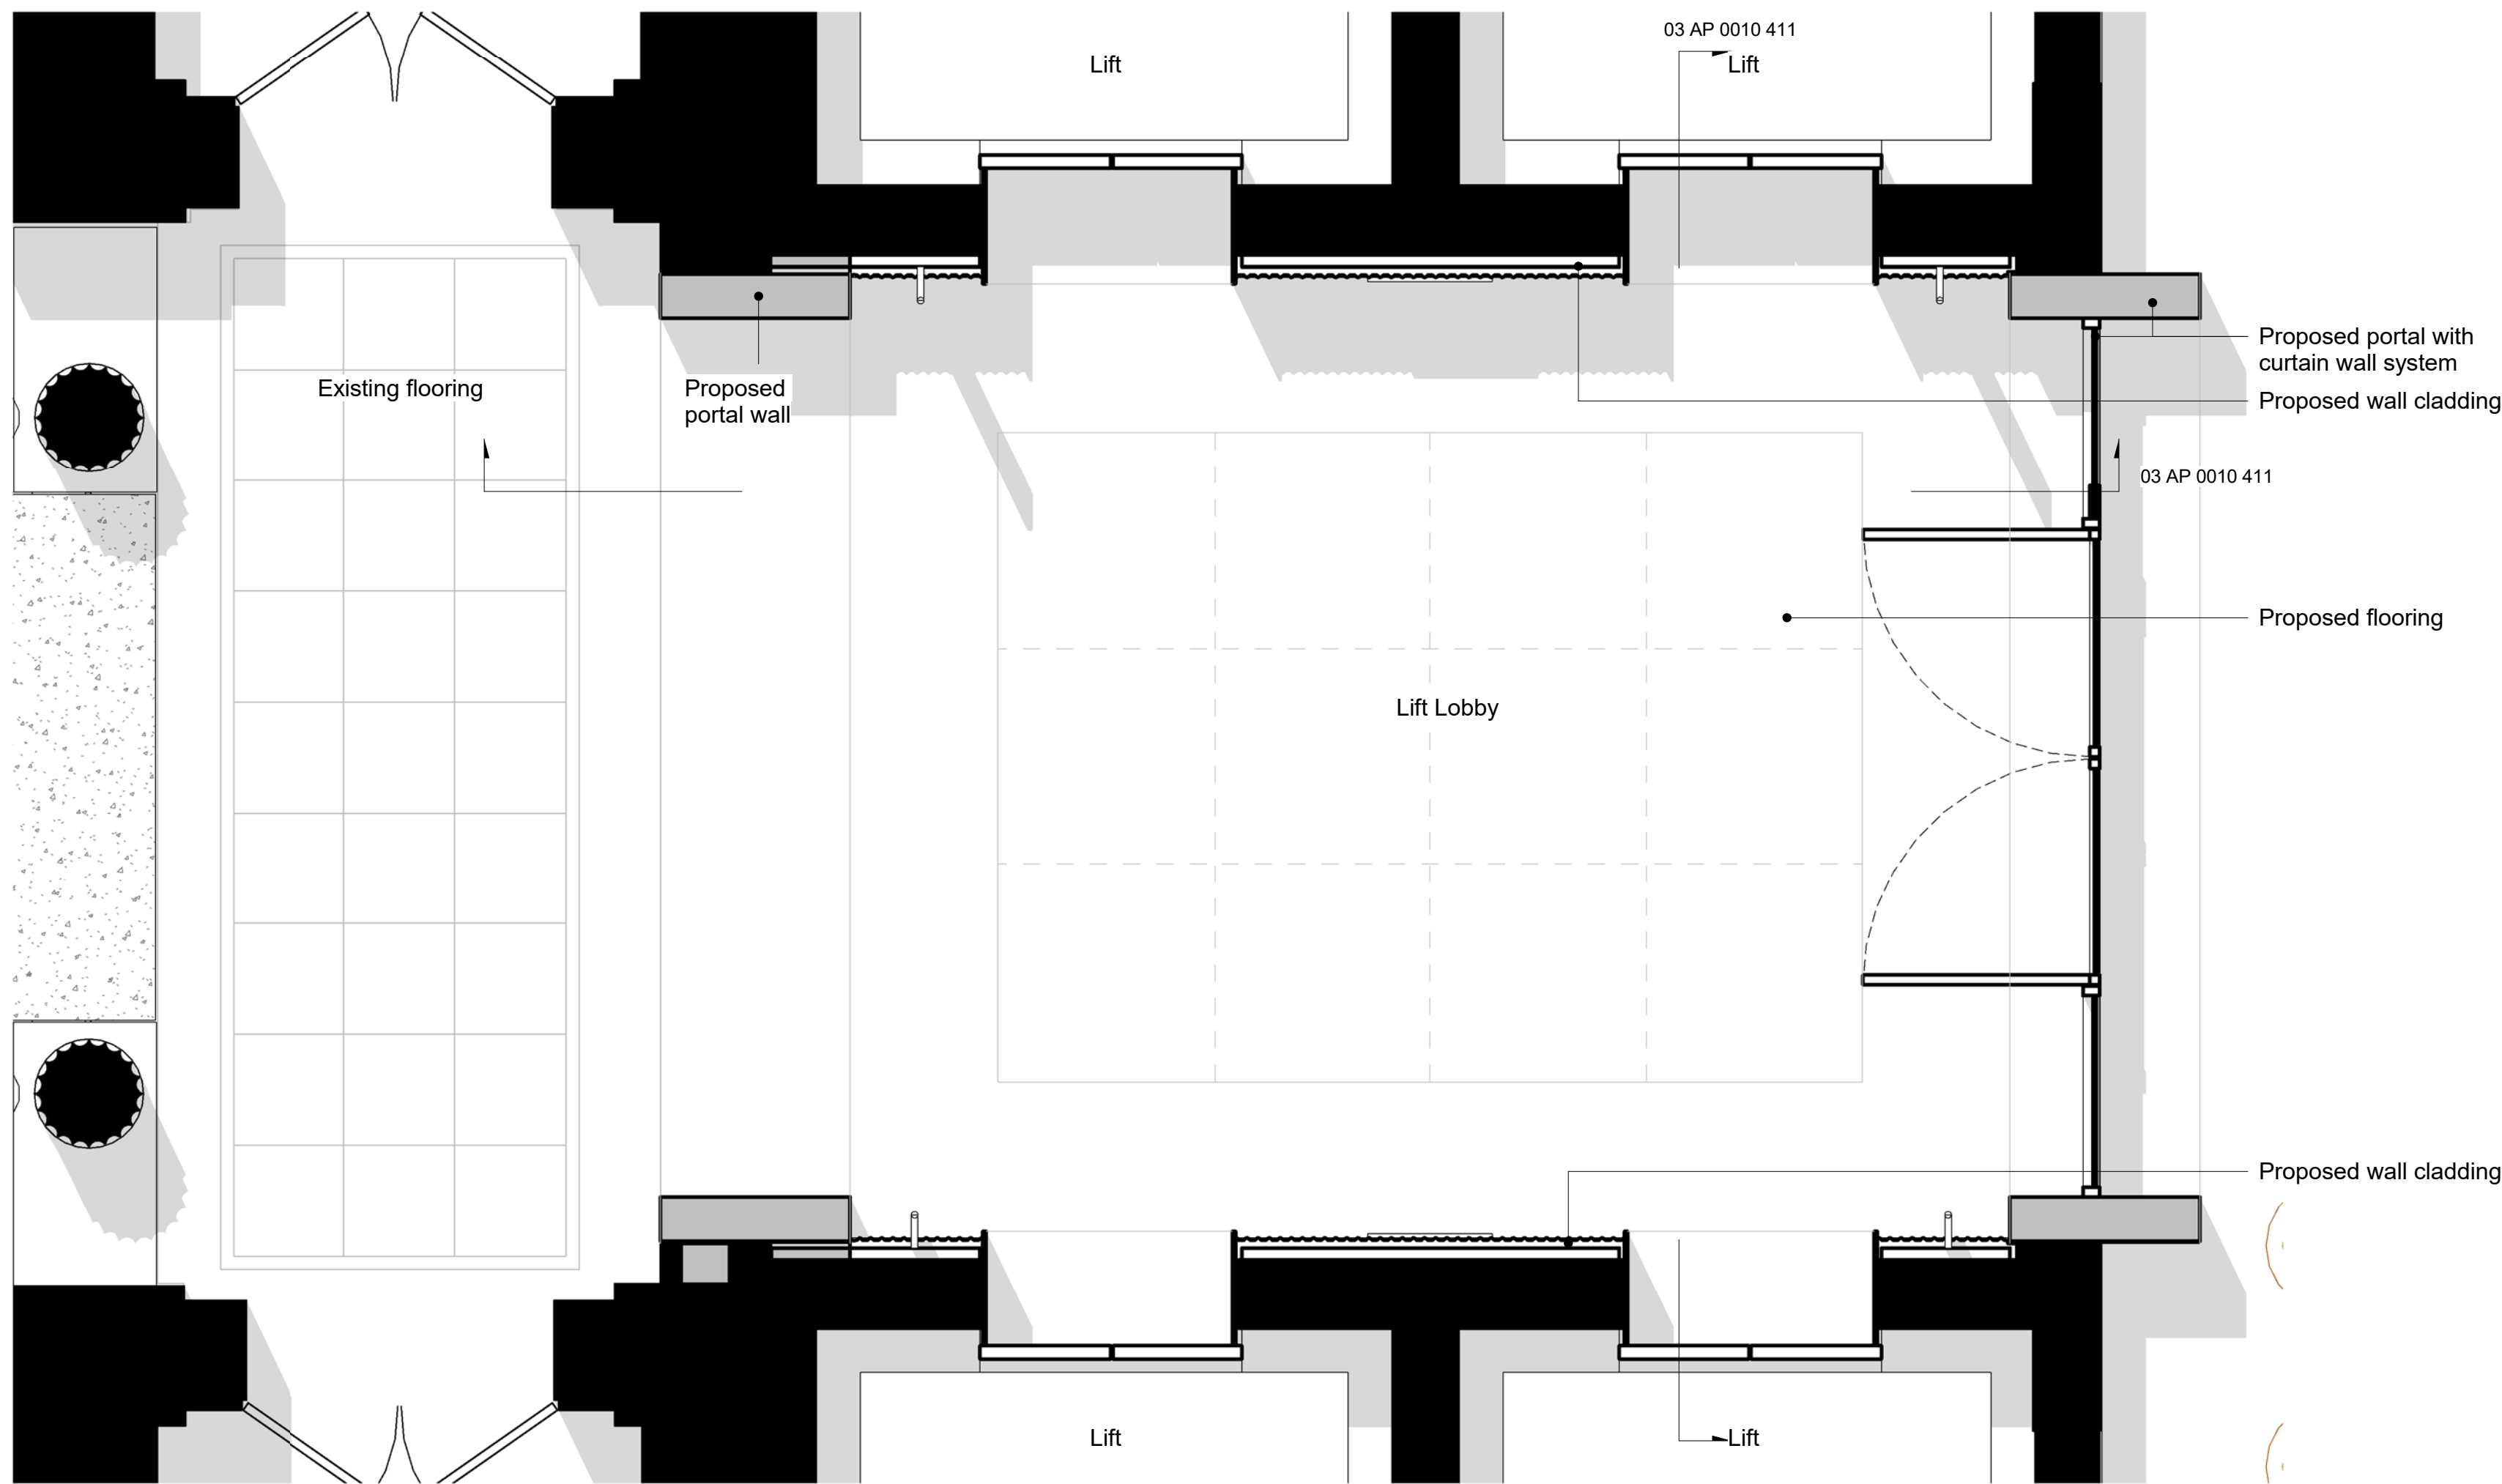

2 Proposed Southern Lift Lobby Plan.
1 : 25

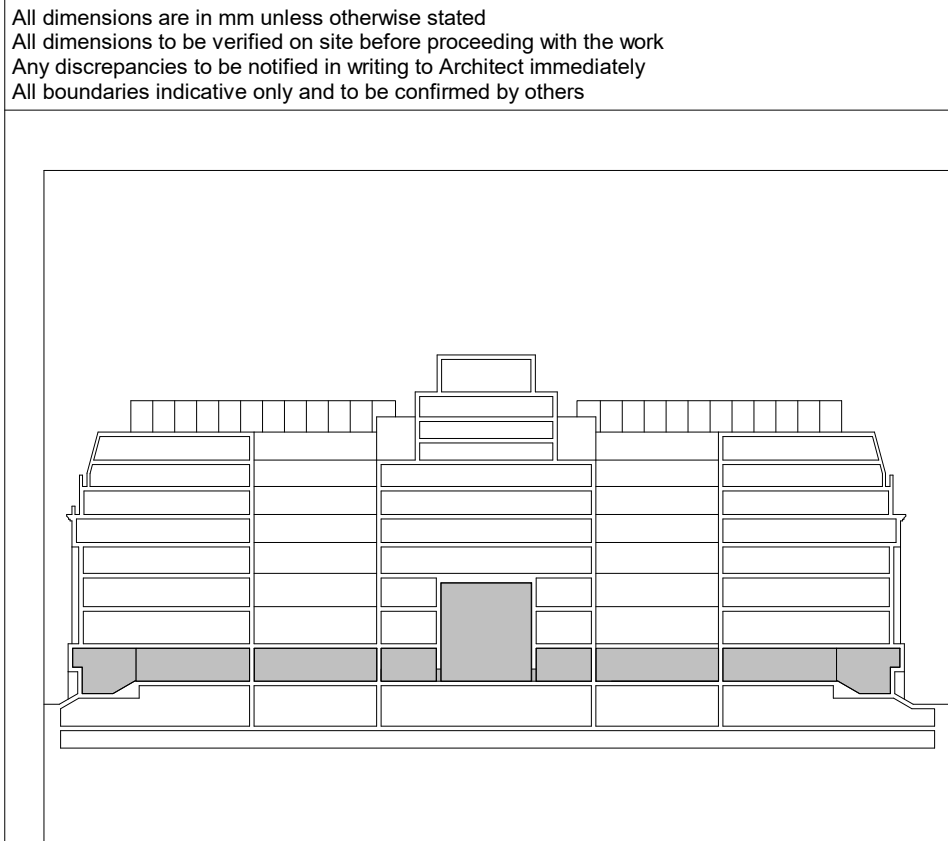

P01	30.06.20	Issued for Planning	JB
REV	DATE	NOTES	INT

PLANNING

HUTCHINSON & PARTNERS

3.14 The Record Hall, 16-16A Baldwin's Garden, London, EC1N 7RJ
t. 020 3176 8196 e. info@hutchinsonandpartners.com w. www.hutchinsonandpartners.com


JOB TITLE
LABS, Victoria House, Camden


DRAWING TITLE / LOCATION
Proposed Ground Floor South Lift Lobby -
Fluted Panel

DRAWN BY JH	CHECKED JB	SCALE @ A1 As Shown	STATUS PLANNING
----------------	---------------	------------------------	--------------------


PROJECT 19023	DRAWING NO 03 AP 0010 411	REVISION P01
------------------	------------------------------	-----------------

CLIENT

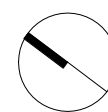


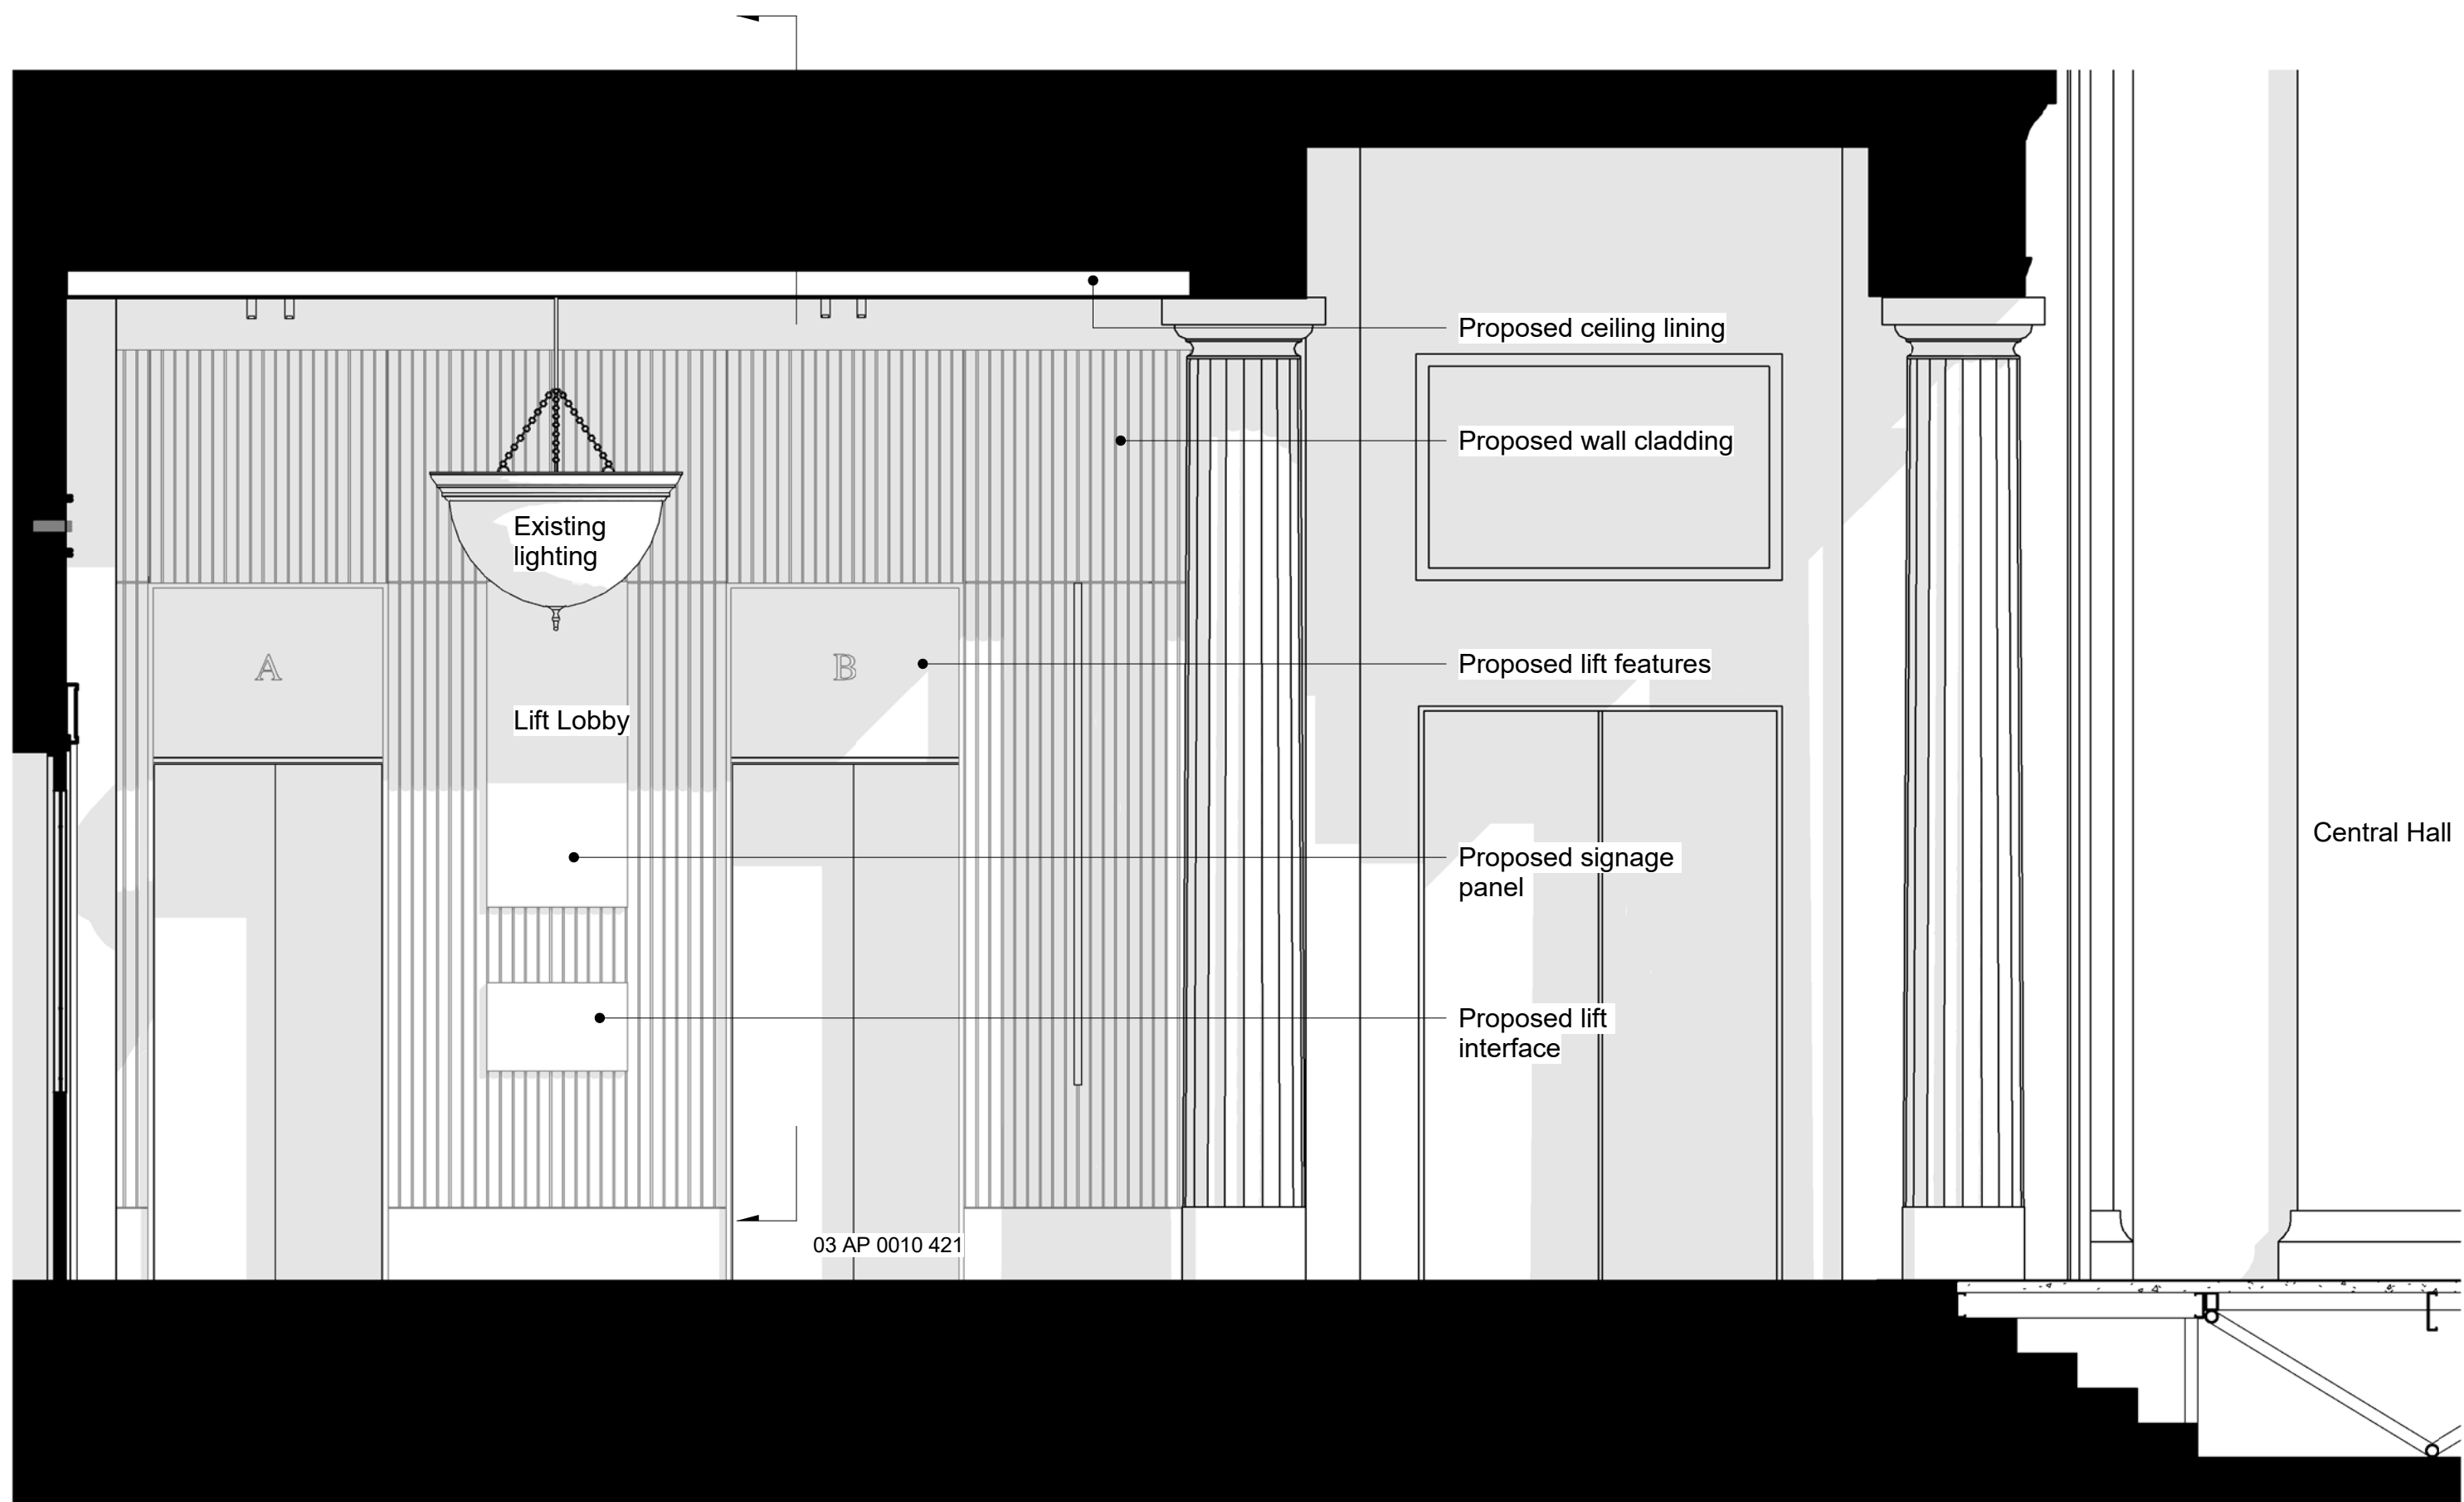


1 Proposed Northern Lift Lobby Elevation.
1 : 25

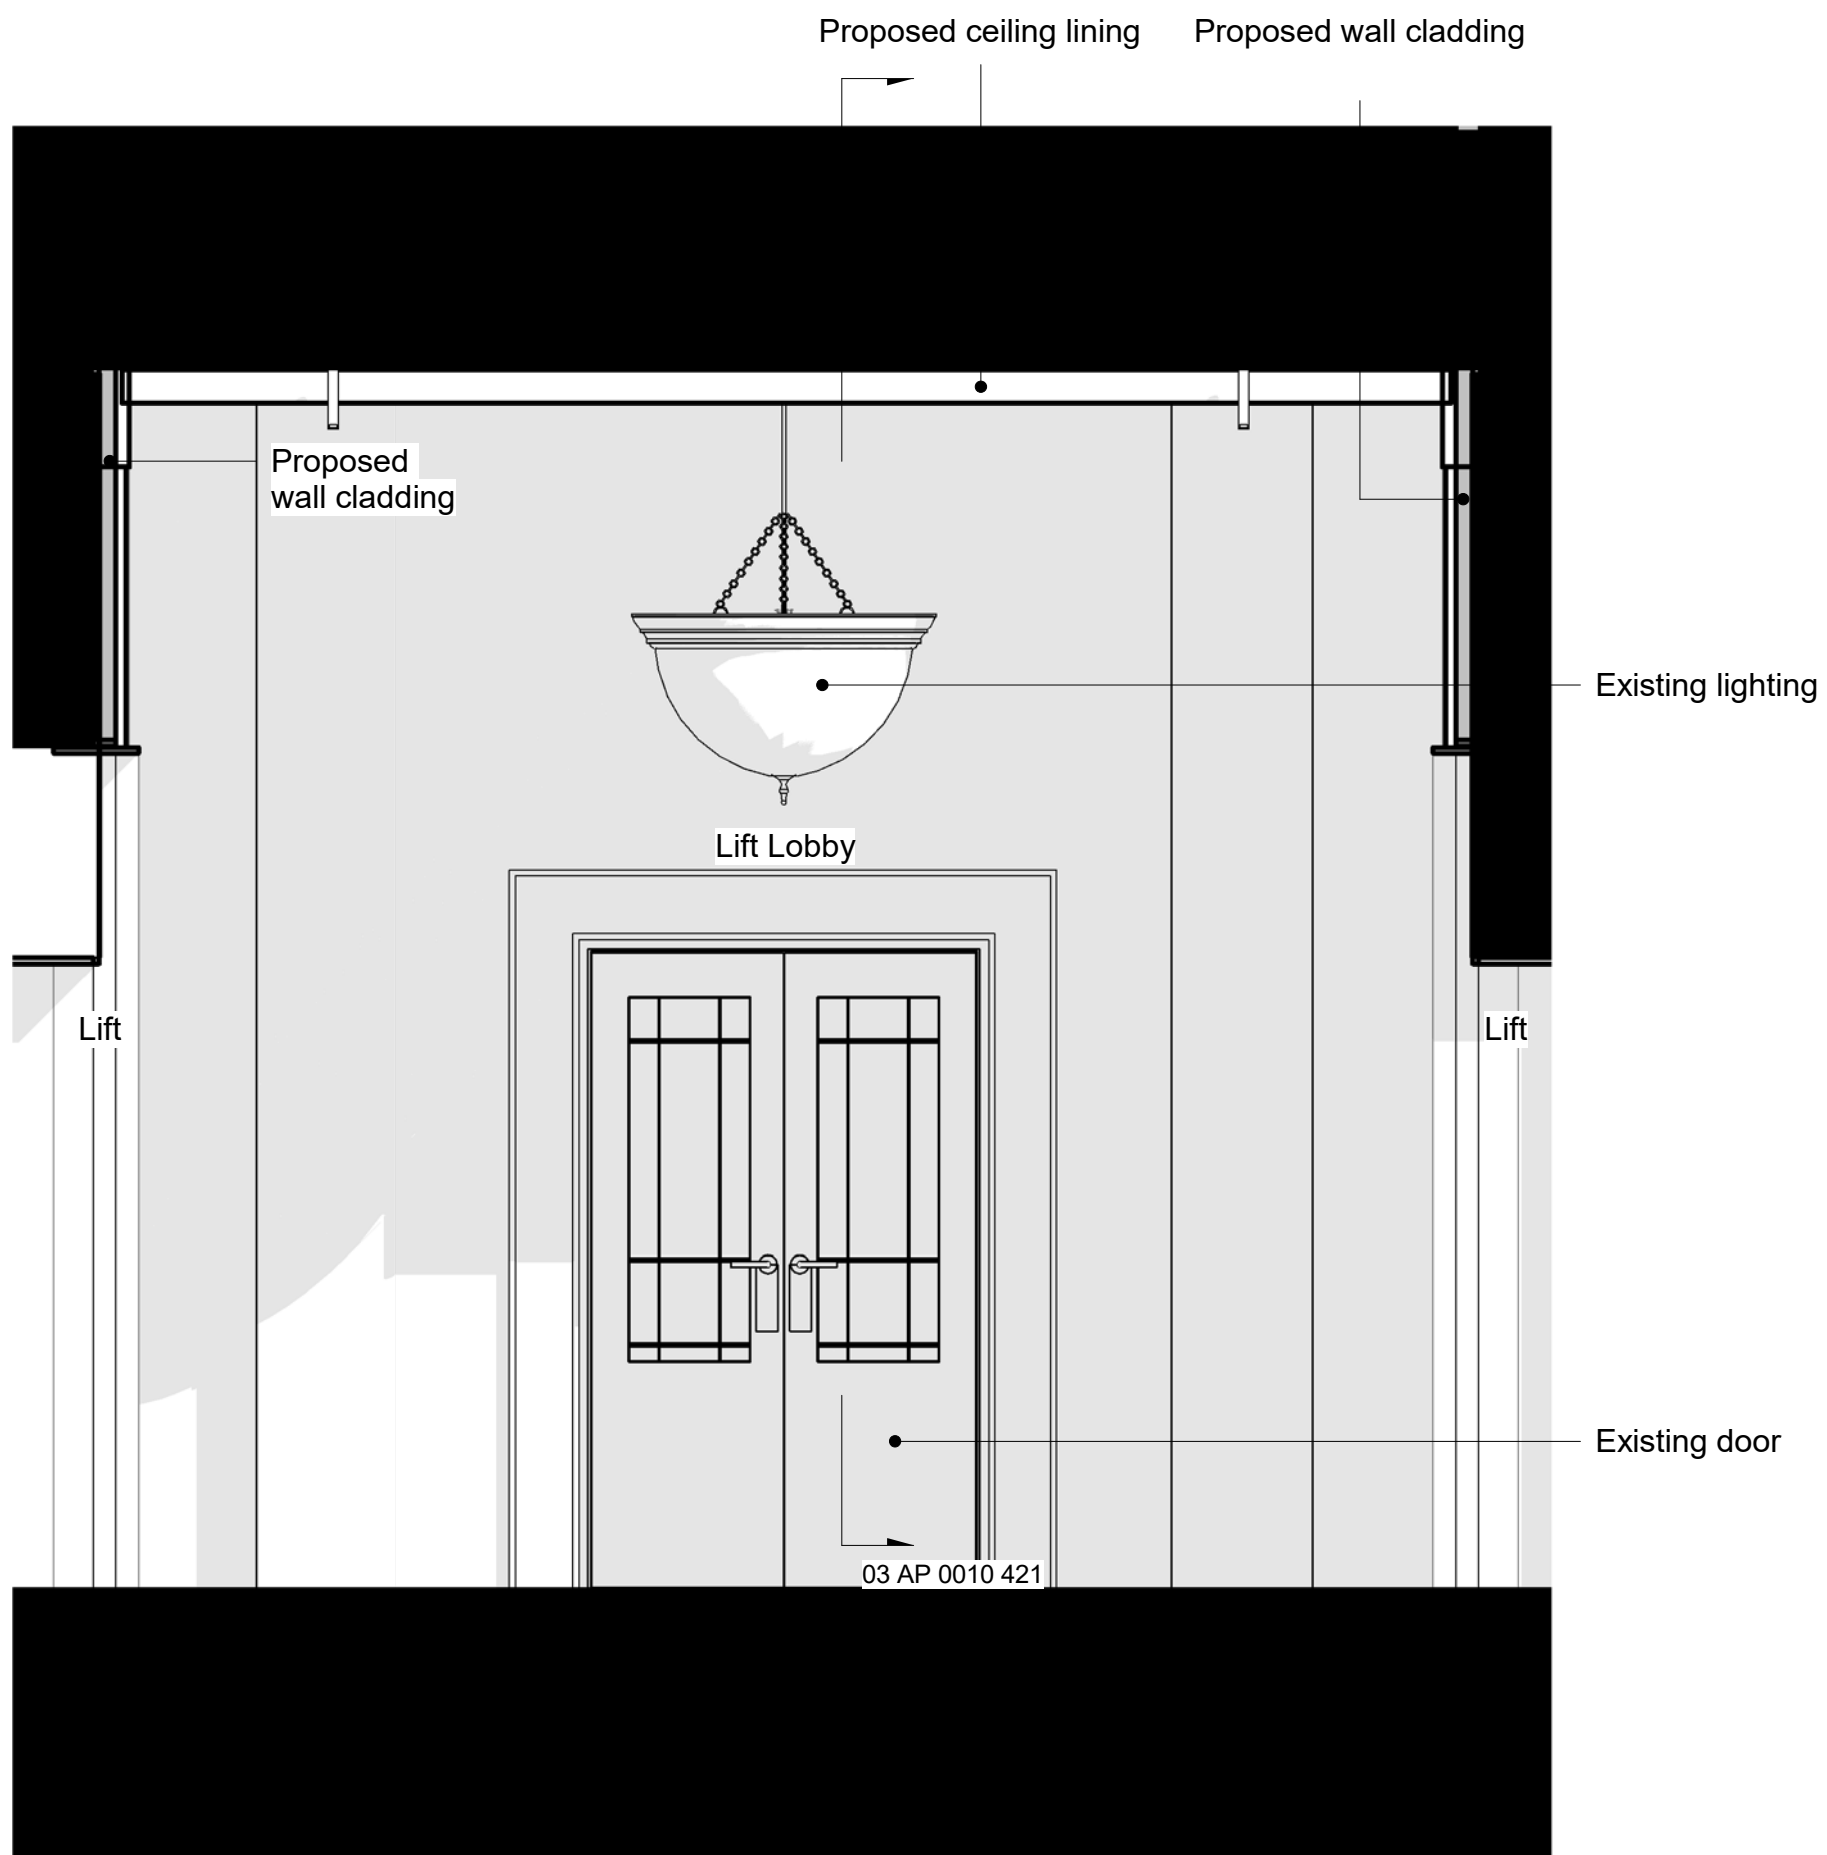

3 Proposed Northern Lift Lobby Section.
1 : 25

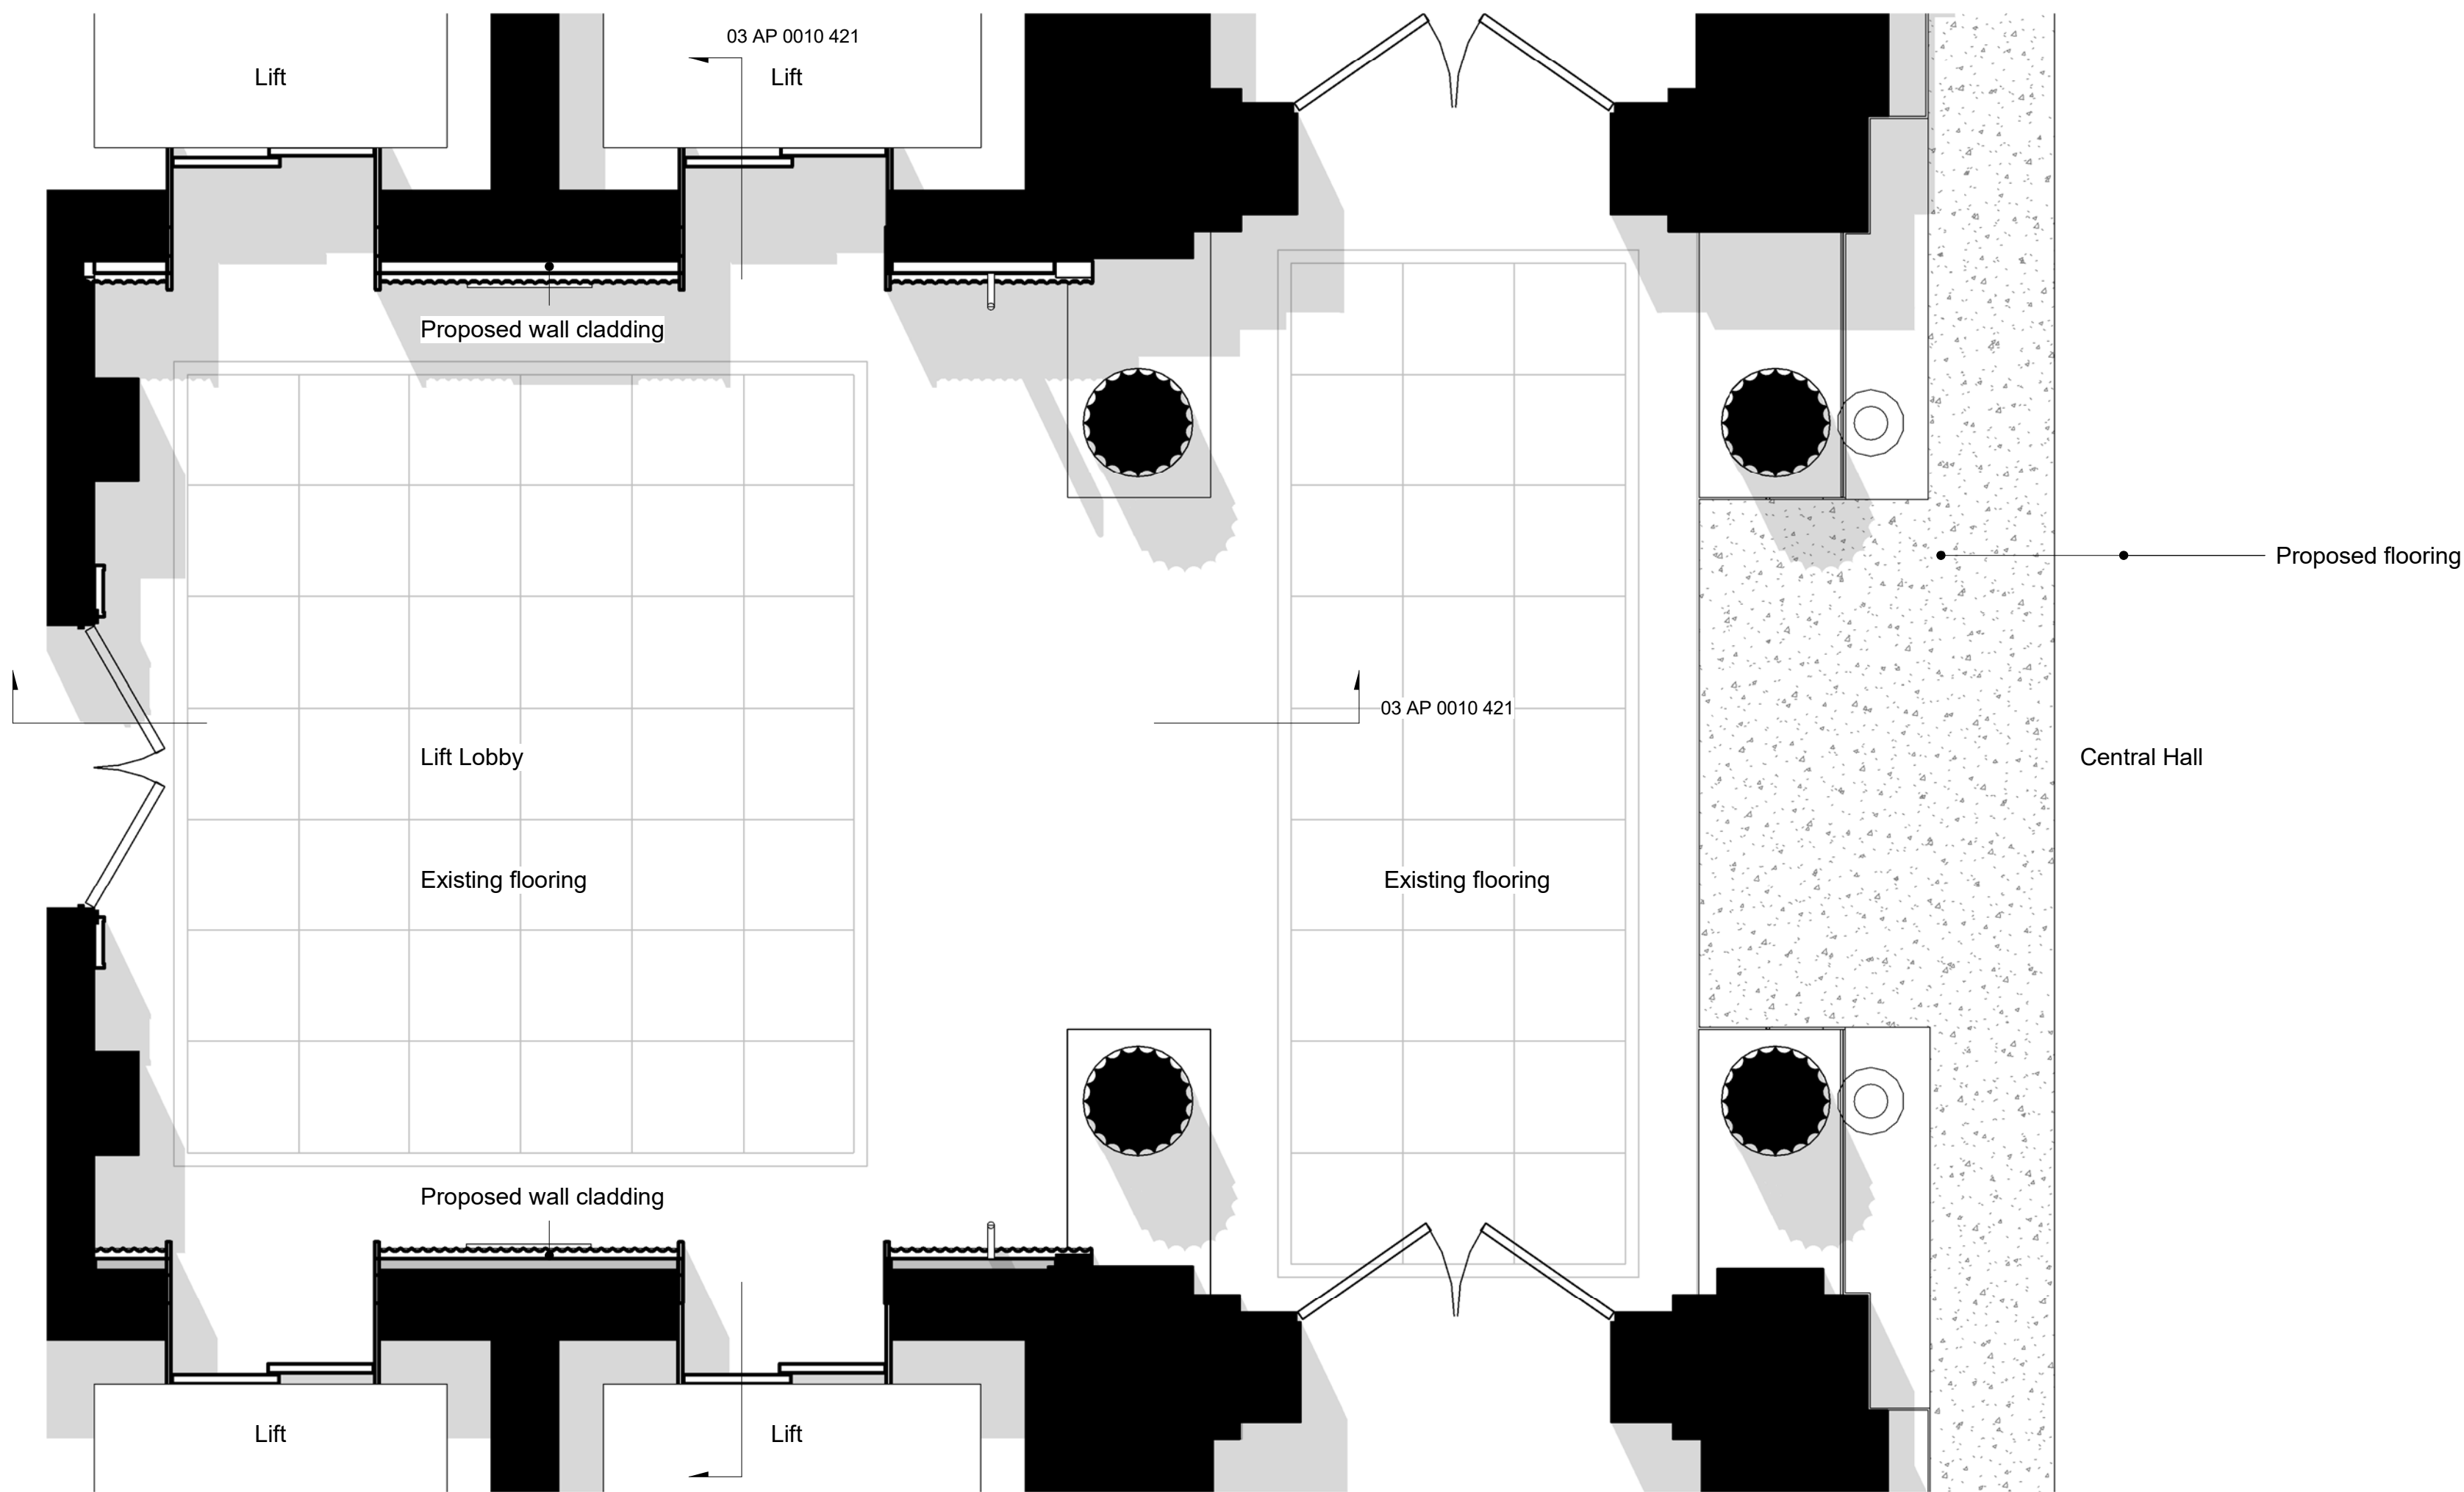

2 Proposed Northern Lift Lobby Plan.
1 : 25

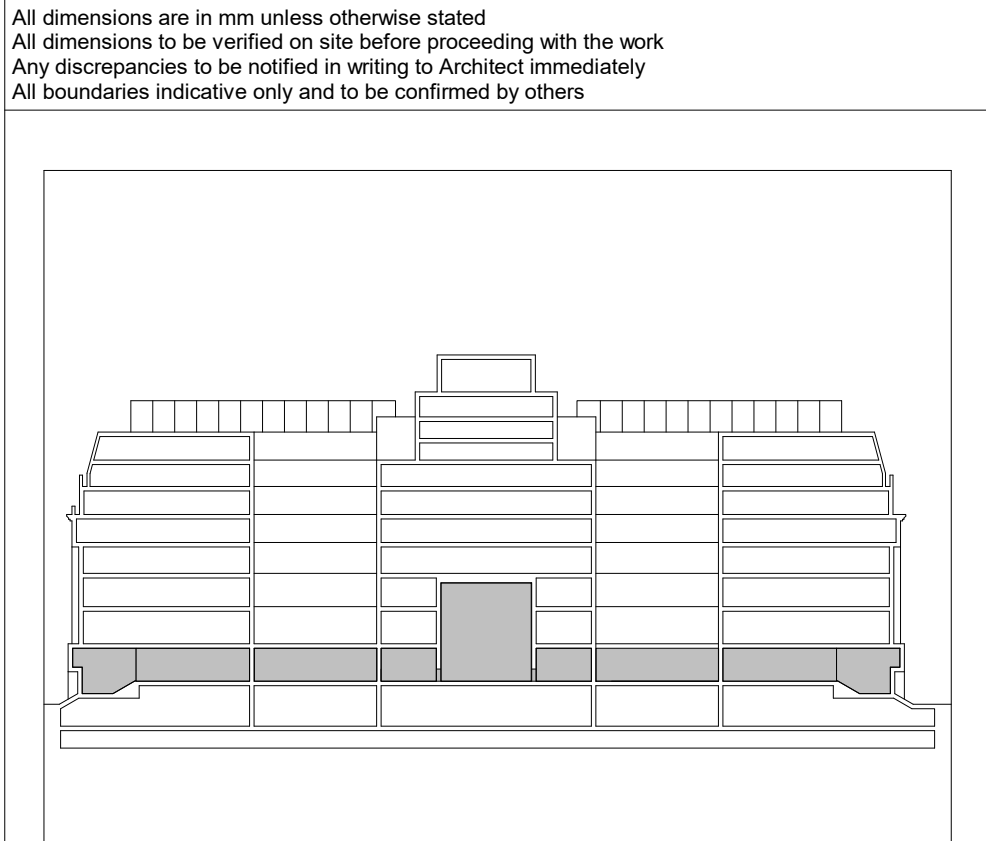

P01	30.06.20	Issued for Planning	JB
REV	DATE	NOTES	INT

PLANNING

HUTCHINSON & PARTNERS


3.14 The Record Hall, 16-16A Baldwin's Garden, London, EC1N 7RJ
t. 020 3176 8196 e. info@hutchinsonandpartners.com w. www.hutchinsonandpartners.com

JOB TITLE
LABS, Victoria House, Camden



DRAWING TITLE / LOCATION
Proposed Ground Floor North Lift Lobby -
Fluted Panel

DRAWN BY JH	CHECKED JB	SCALE @ A1 As Shown	STATUS PLANNING
PROJECT 19023	DRAWING NO 03 AP 0010 421	REVISION P01	

CLIENT

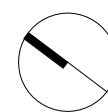


All dimensions are in mm unless otherwise stated
All dimensions to be verified on site before proceeding with the work
Any discrepancies to be notified in writing to Architect immediately
All boundaries indicative only and to be confirmed by others

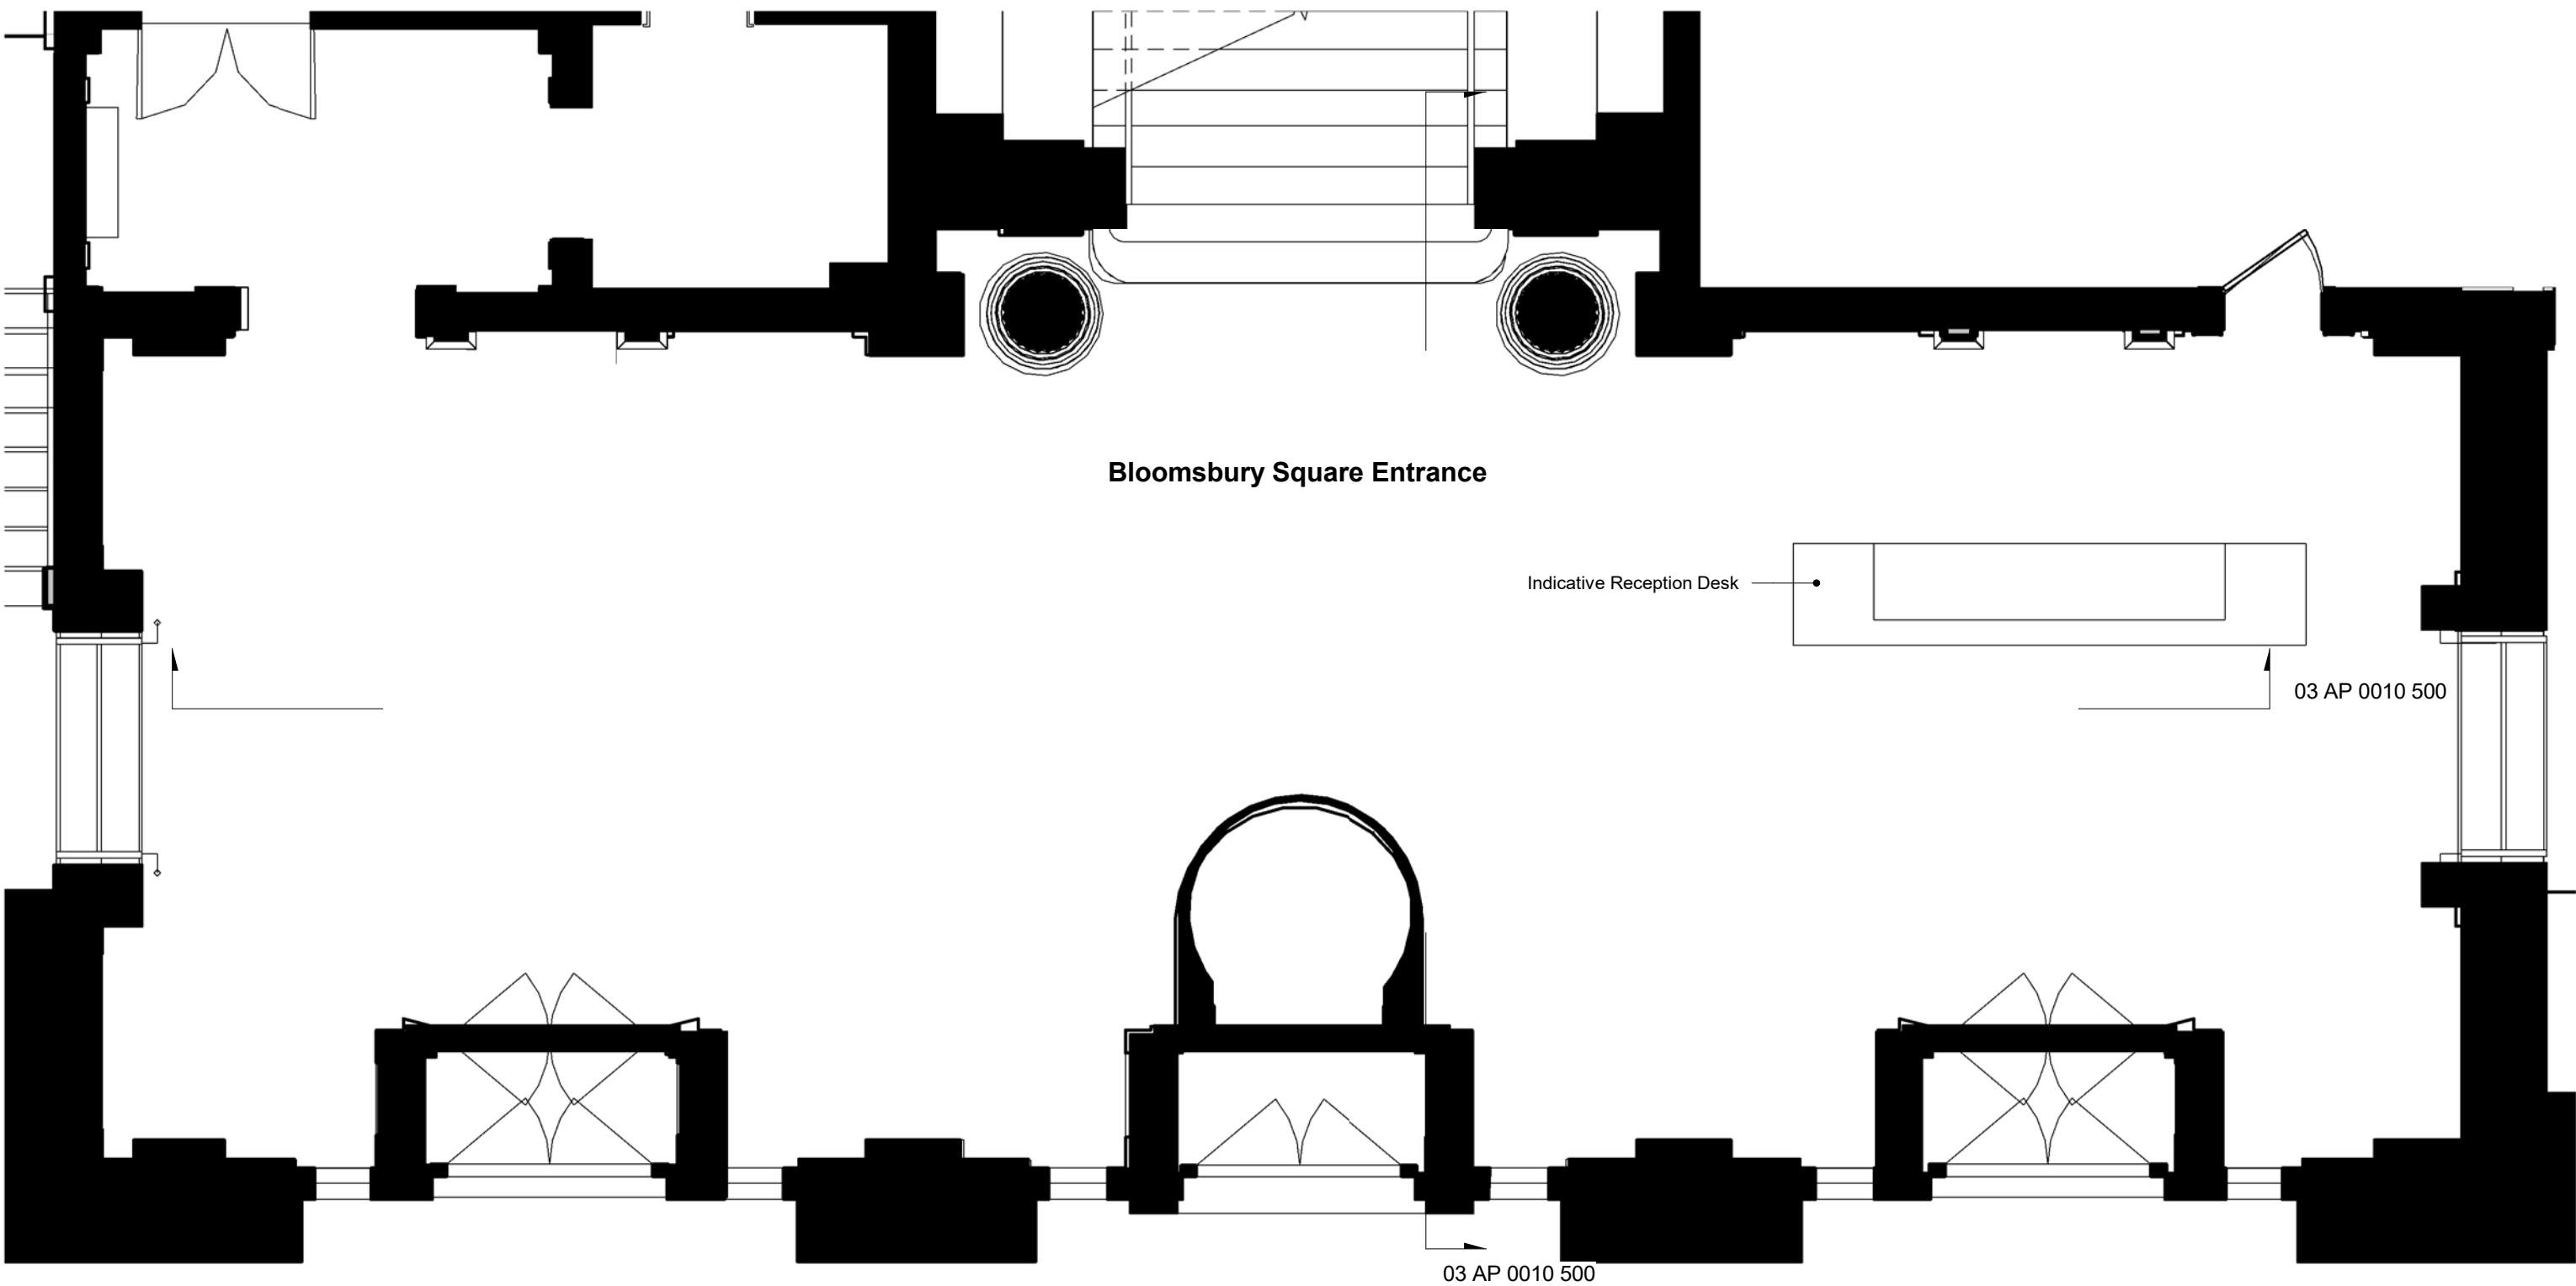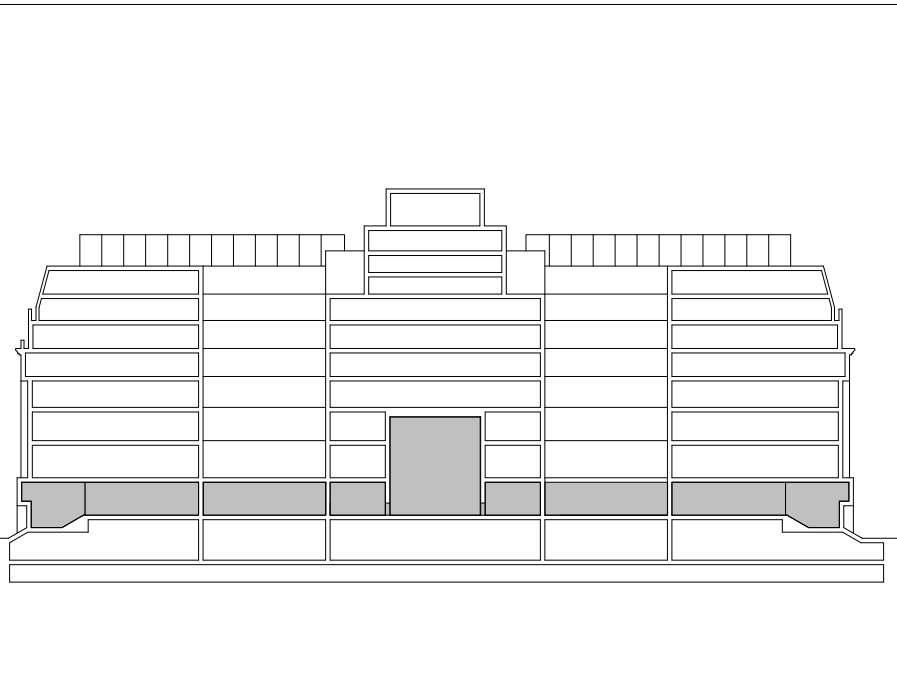

1 Bloomsbury Square Entrance Plan
1 : 50



2 Bloomsbury Square Entrance Elevation
1 : 50

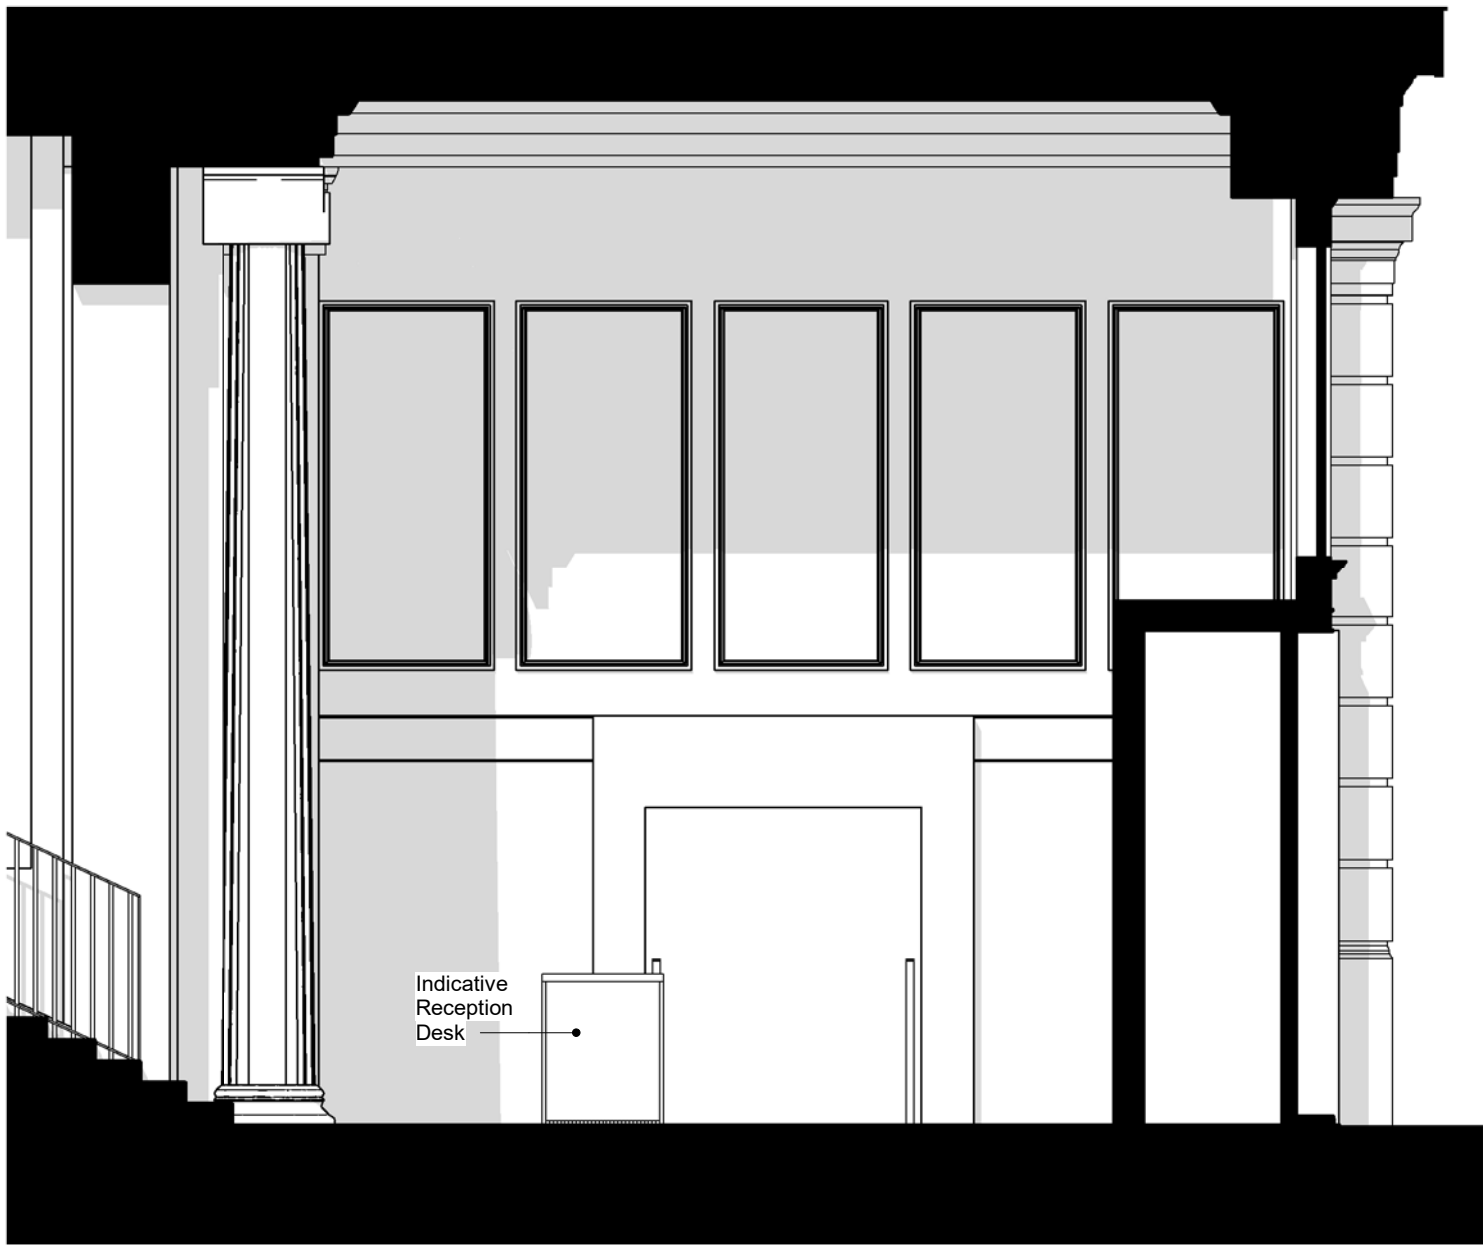

3 Bloomsbury Square Entrance Section
1 : 50

P01	30.06.20	Issued for Planning	JB
REV	DATE	NOTES	INT

PLANNING

HUTCHINSON & PARTNERS


3.14 The Record Hall, 16-16A Baldwin's Garden, London, EC1N 7RJ
t. 020 3176 8196 e. info@hutchinsonandpartners.com w. www.hutchinsonandpartners.com

JOB TITLE
LABS, Victoria House, Camden

DRAWING TITLE / LOCATION
Proposed Bloomsbury Square Entrance



DRAWN BY JH	CHECKED JB	SCALE @ A1 As Shown	STATUS PLANNING
PROJECT 19023	DRAWING NO 03 AP 0010 500	REVISION P01	

CLIENT

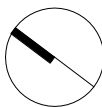


0 0.5 1 1.50
2.5 m


All dimensions are in mm unless otherwise stated
All dimensions to be verified on site before proceeding with the work
Any discrepancies to be notified in writing to Architect immediately
All boundaries indicative only and to be confirmed by others

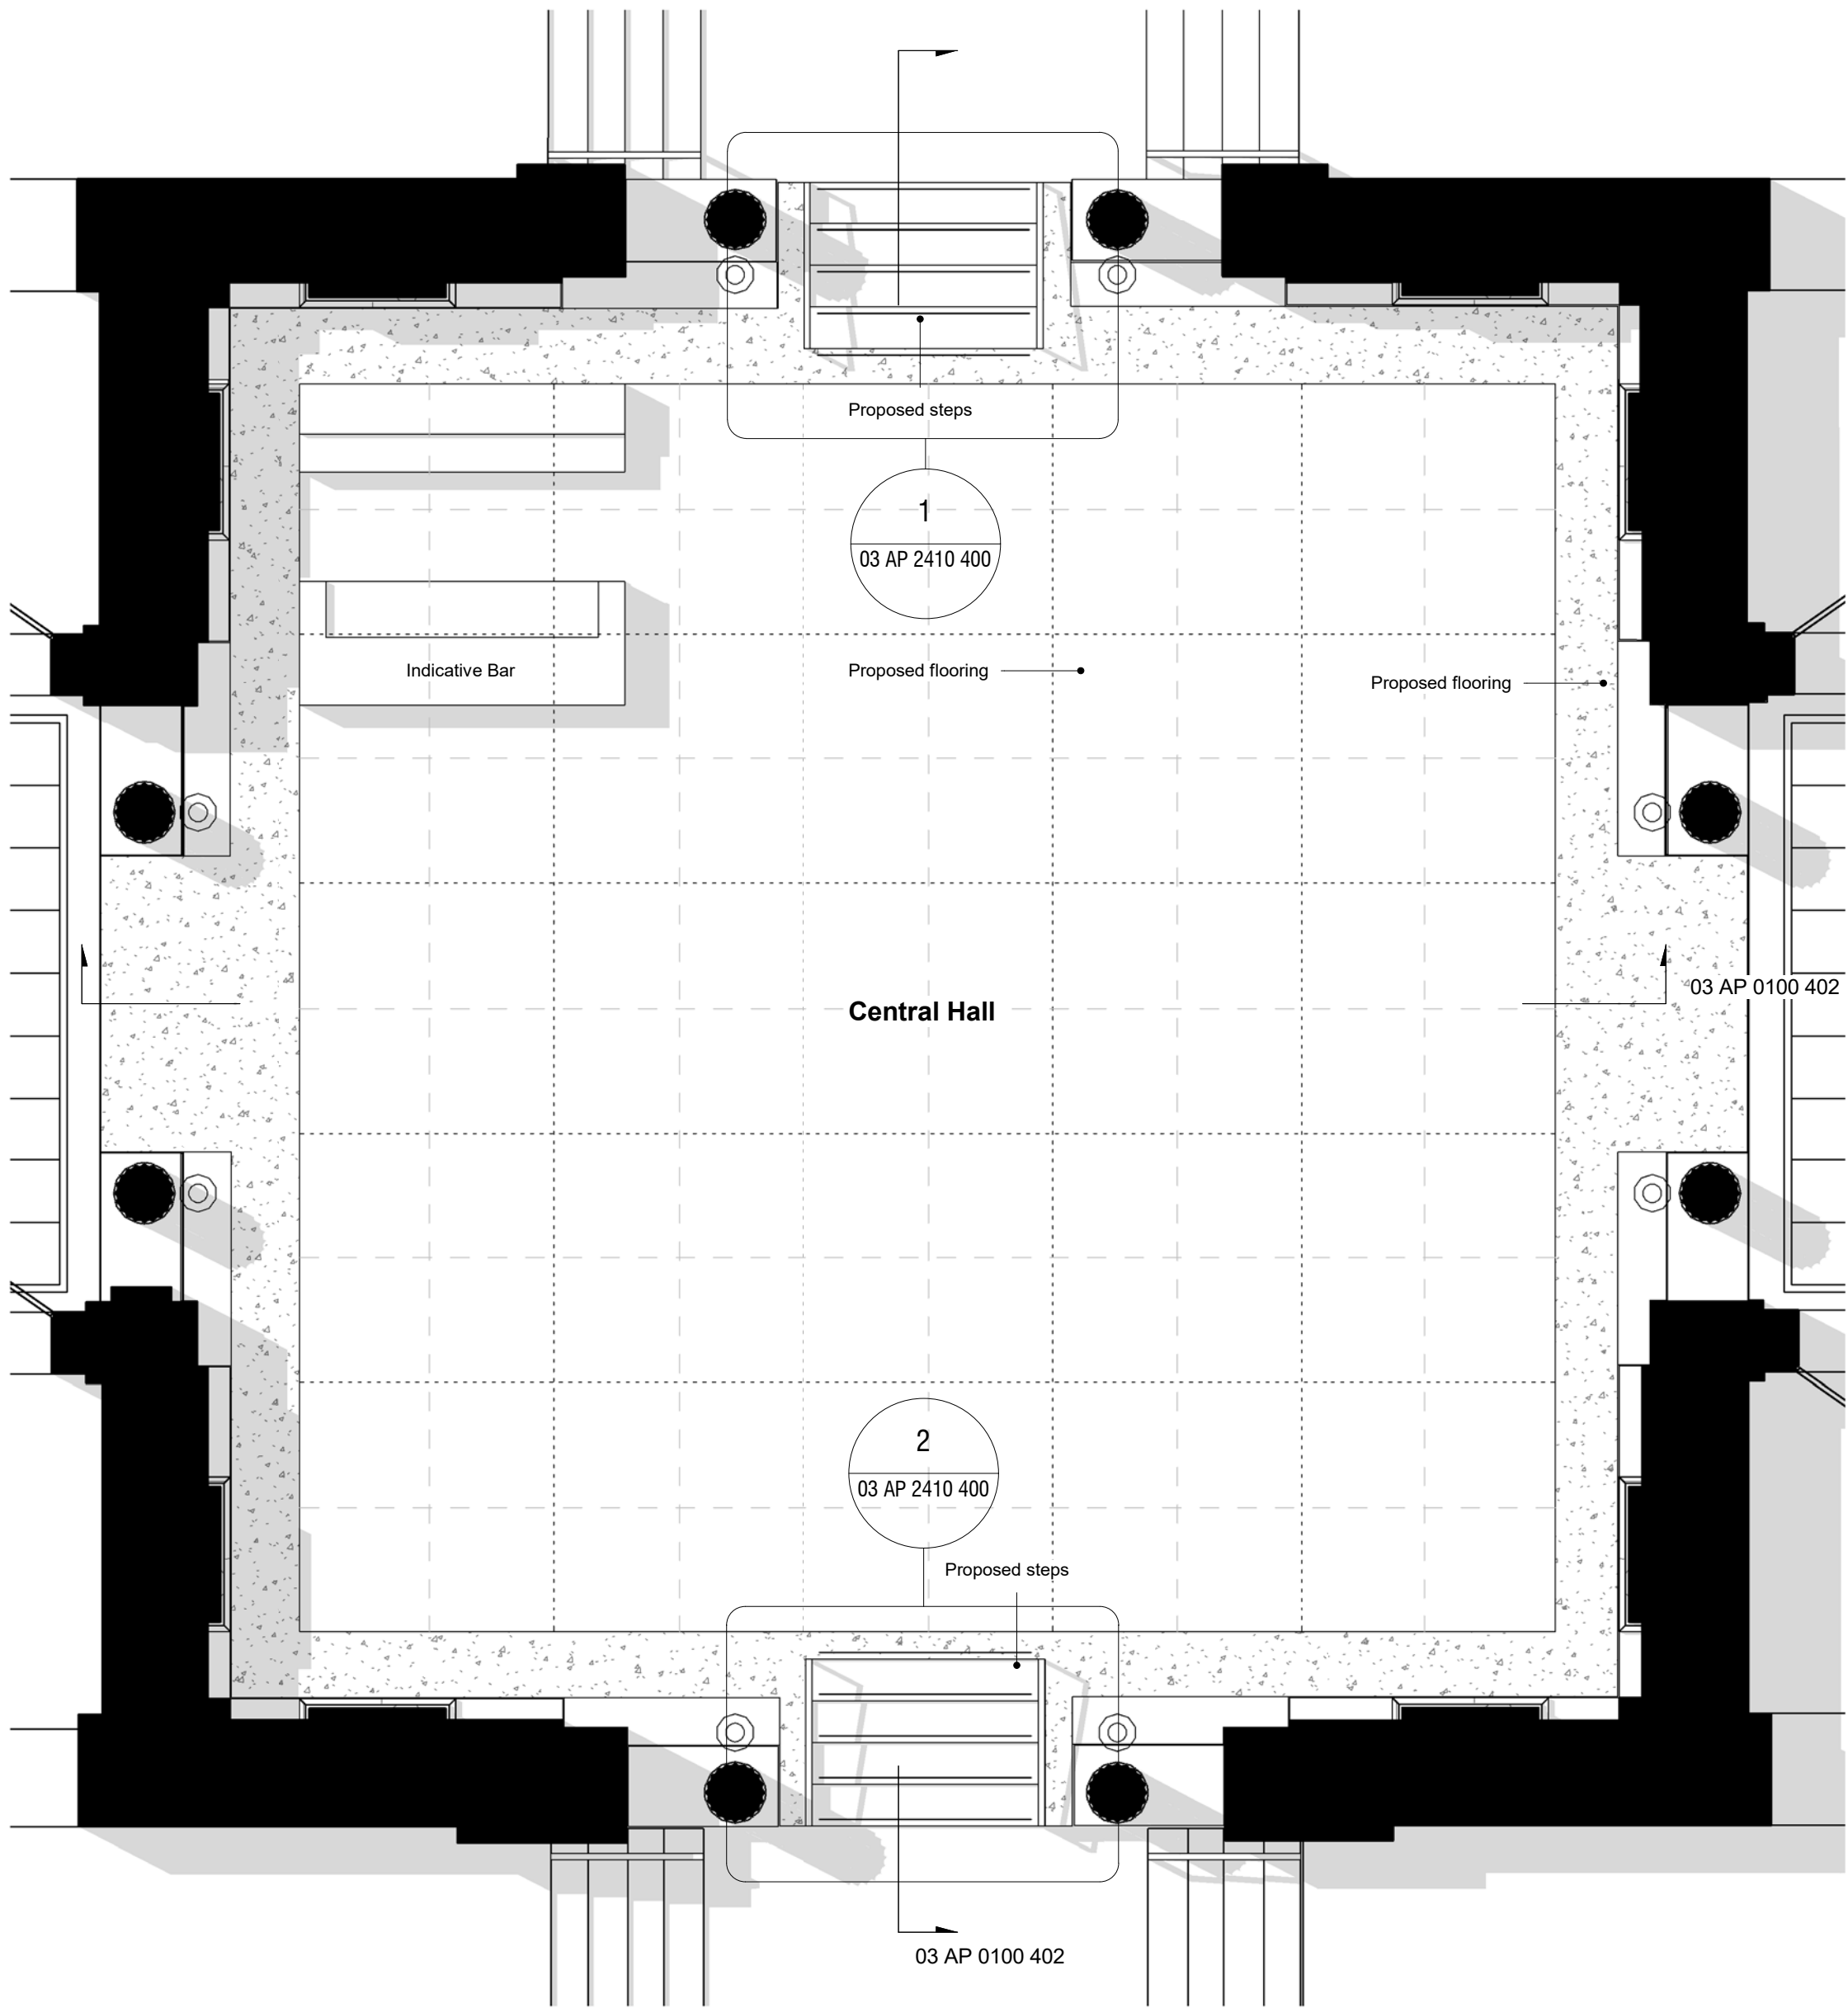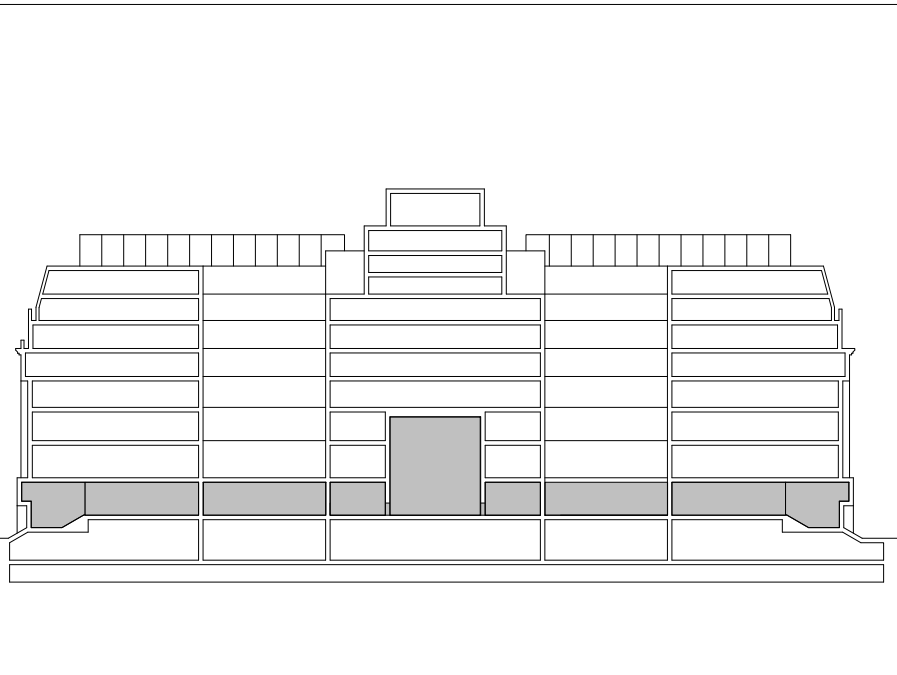

1 Proposed Central Hall Upper Ground Floor Plan
1 : 50

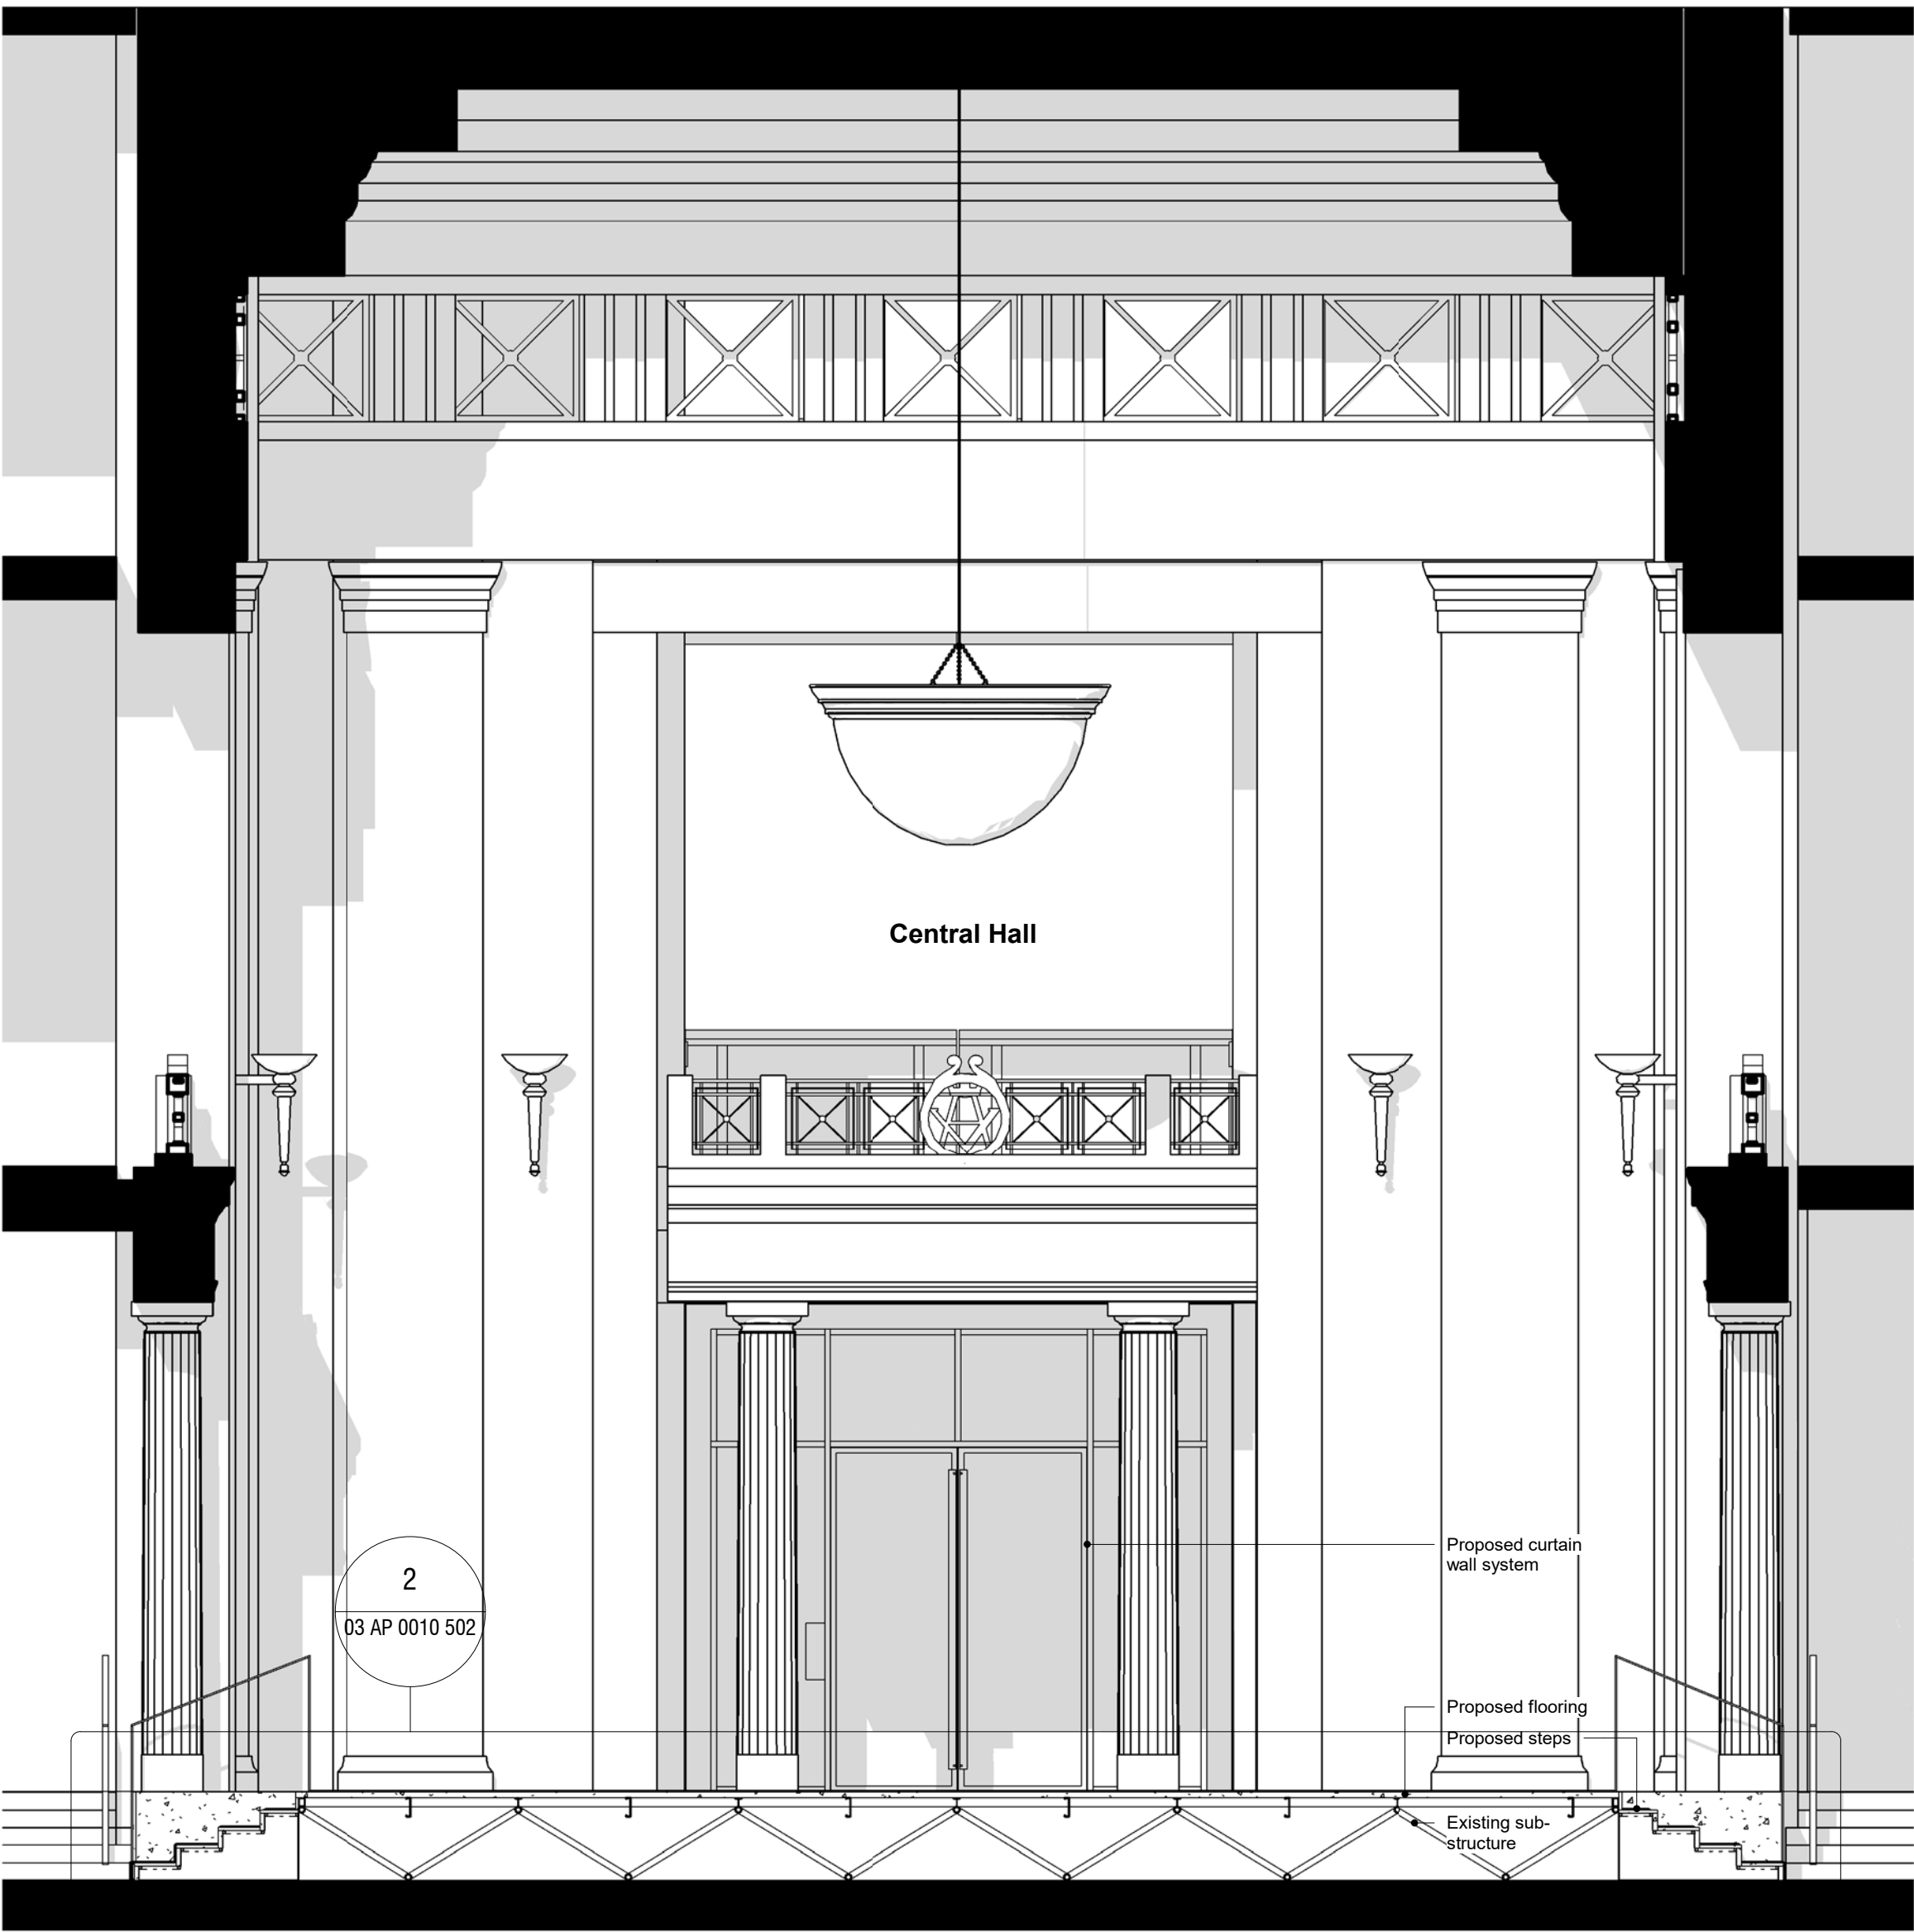

2 Proposed Cross Section 01
1 : 50

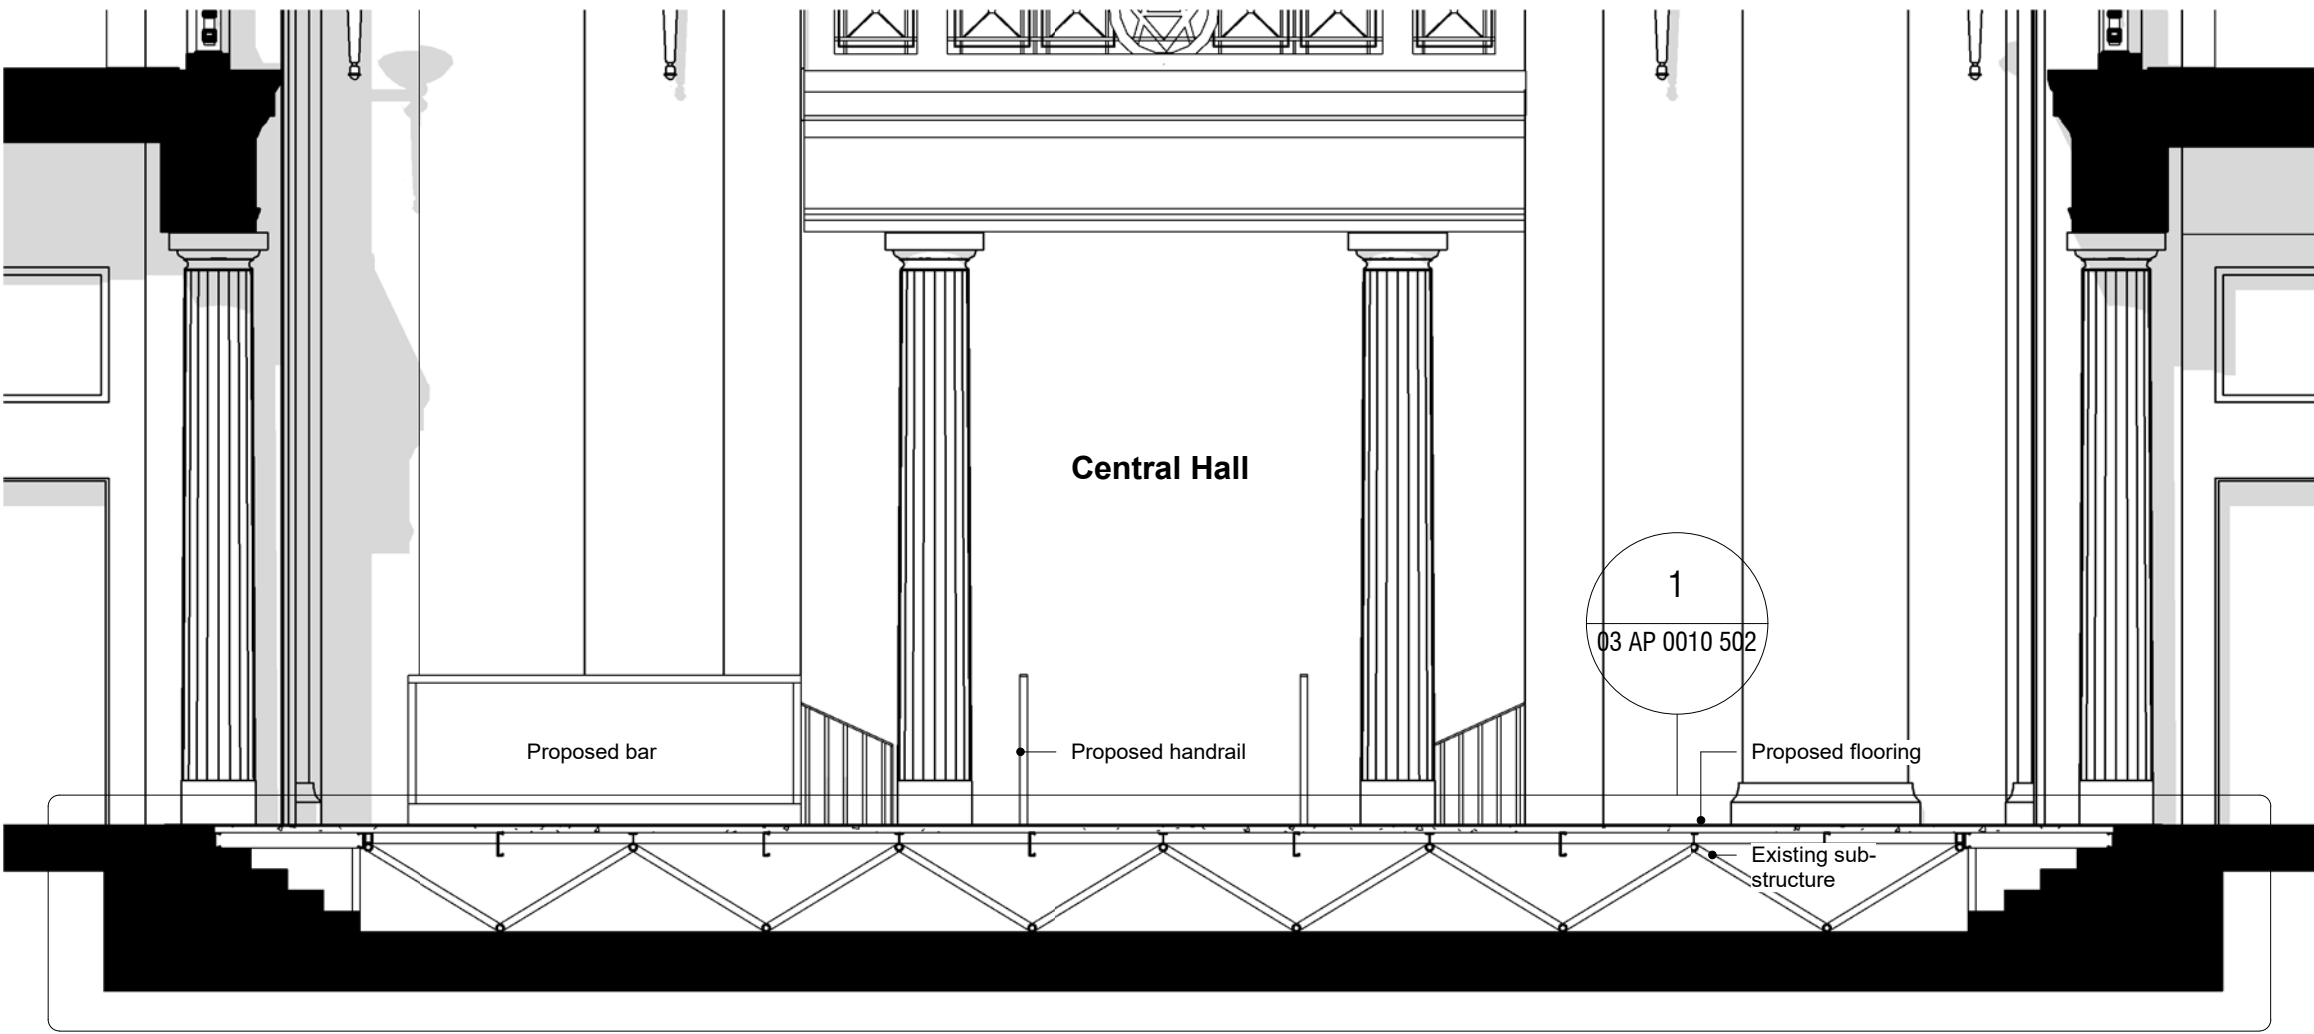

3 Proposed Cross Section 02
1 : 50

P01	30.06.20	Issued for Planning	JB
REV	DATE	NOTES	INT

PLANNING

HUTCHINSON & PARTNERS


3.14 The Record Hall, 16-16A Baldwin's Garden, London, EC1N 7RJ
t. 020 3176 8196 e. info@hutchinsonandpartners.com w. www.hutchinsonandpartners.com

JOB TITLE
LABS, Victoria House, Camden



DRAWING TITLE / LOCATION
Proposed Central Hall

DRAWN BY JH	CHECKED JB	SCALE @ A1 As Shown	STATUS PLANNING
PROJECT 19023	DRAWING NO 03 AP 0010 501	REVISION P01	


CLIENT

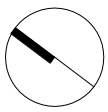

All dimensions are in mm unless otherwise stated
All dimensions to be verified on site before proceeding with the work
Any discrepancies to be notified in writing to Architect immediately
All boundaries indicative only and to be confirmed by others

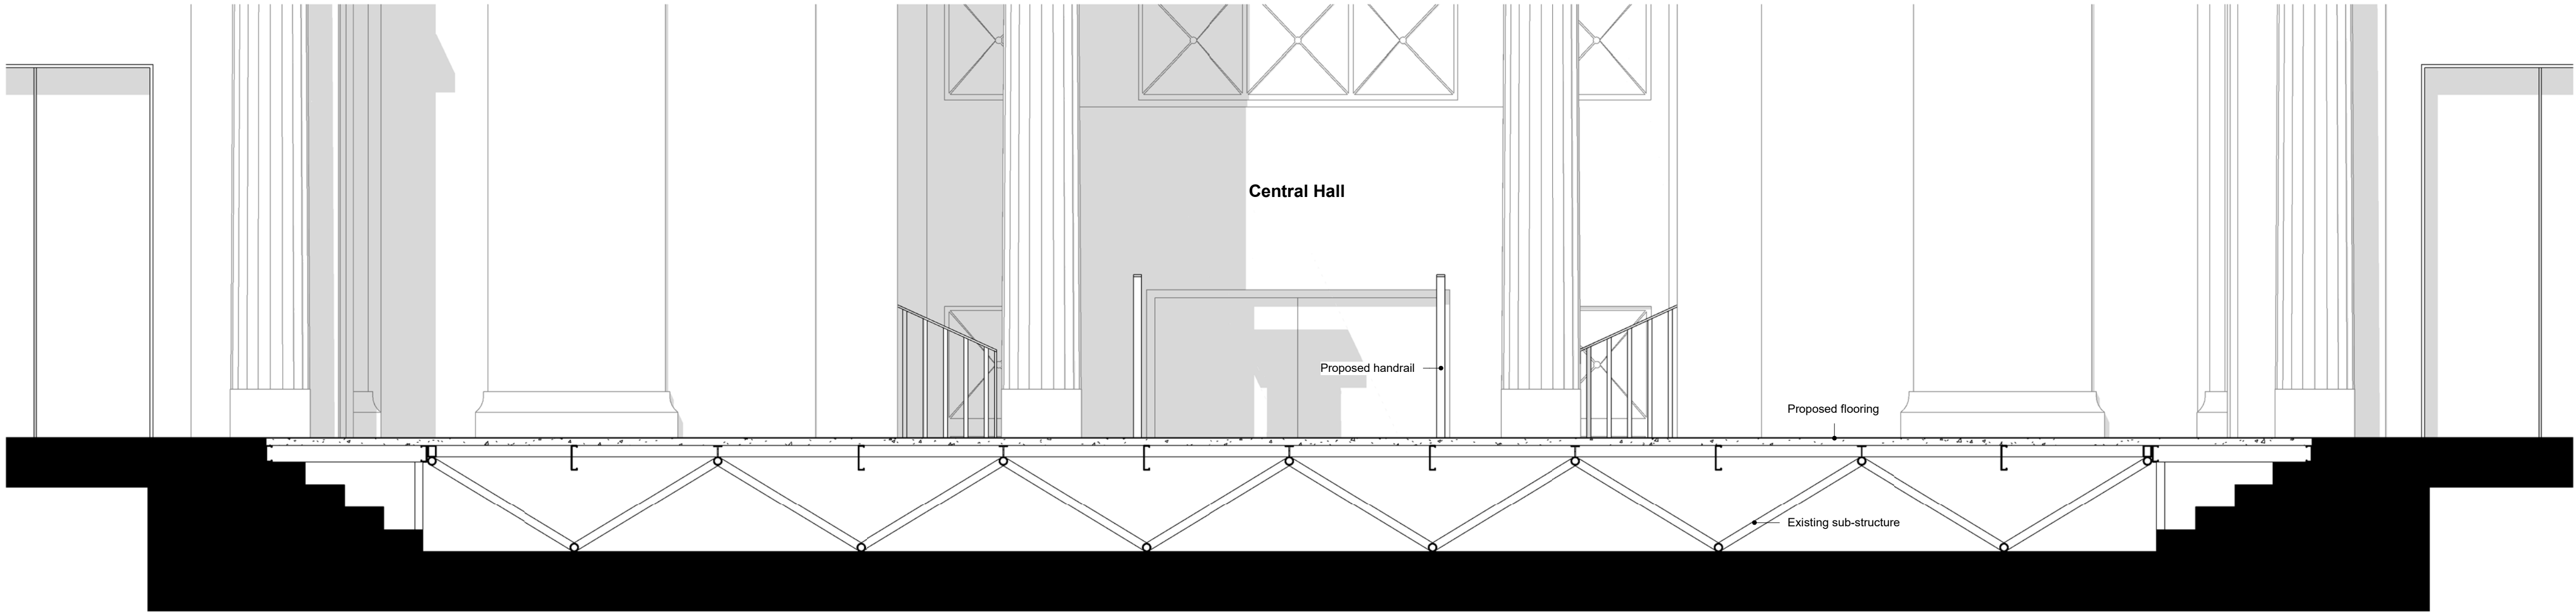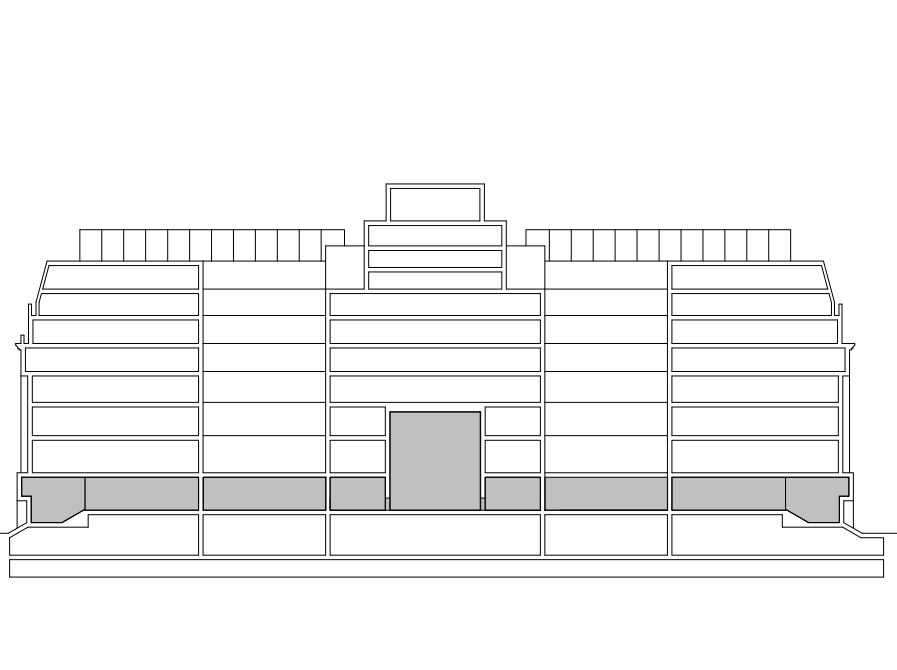

1 Central Hall Proposed Floor Cross Section 01
1 : 25

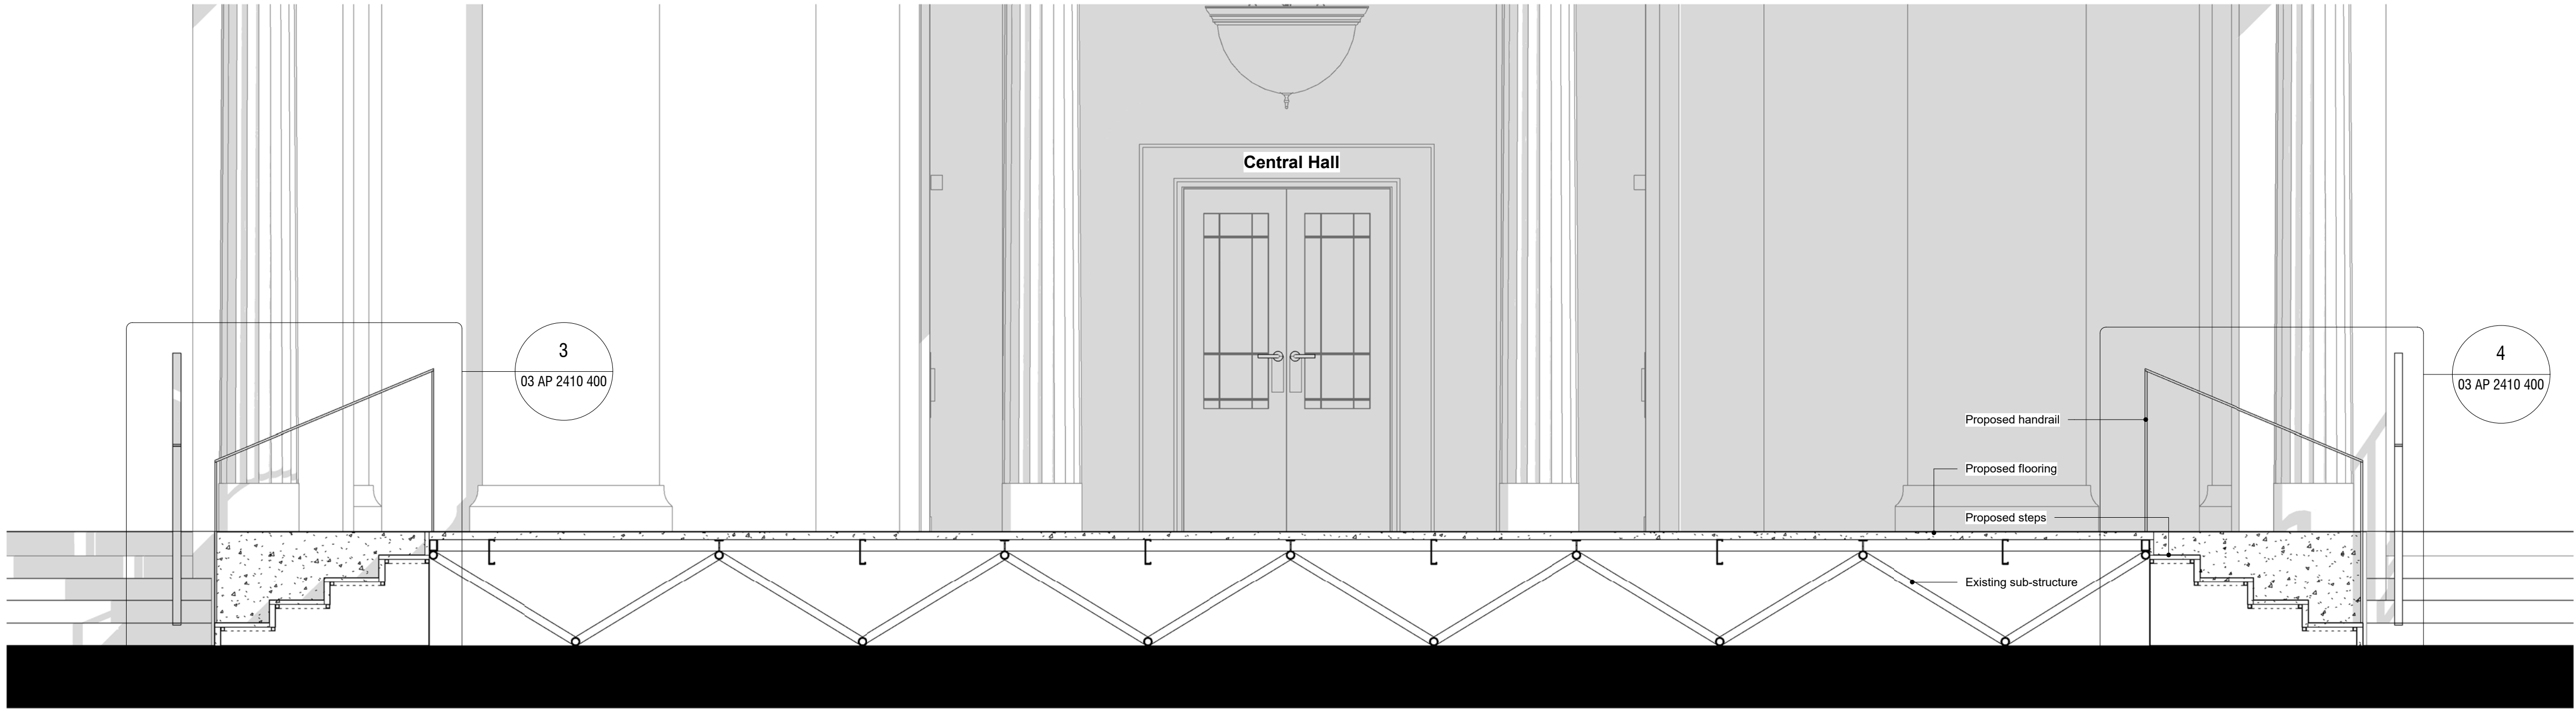

2 Central Hall Proposed Floor Cross Section 02
1 : 25

P01	30.06.20	Issued for Planning	JB
REV	DATE	NOTES	INT

PLANNING

HUTCHINSON & PARTNERS

3.14 The Record Hall, 16-16A Baldwin's Garden, London, EC1N 7RJ
t. 020 3176 8196 e. info@hutchinsonandpartners.com w. www.hutchinsonandpartners.com

JOB TITLE
LABS, Victoria House, Camden

DRAWING TITLE / LOCATION
Proposed Central Hall Cross Sections

DRAWN BY JH	CHECKED JB	SCALE @ A1 As Shown	STATUS PLANNING
----------------	---------------	------------------------	--------------------



PROJECT 19023	DRAWING NO 03 AP 0010 502	REVISION P01
------------------	------------------------------	-----------------

CLIENT



0 0.25 0.5 1.0 1.25 m


All dimensions are in mm unless otherwise stated
All dimensions to be verified on site before proceeding with the work
Any discrepancies to be notified in writing to Architect immediately
All boundaries indicative only and to be confirmed by others

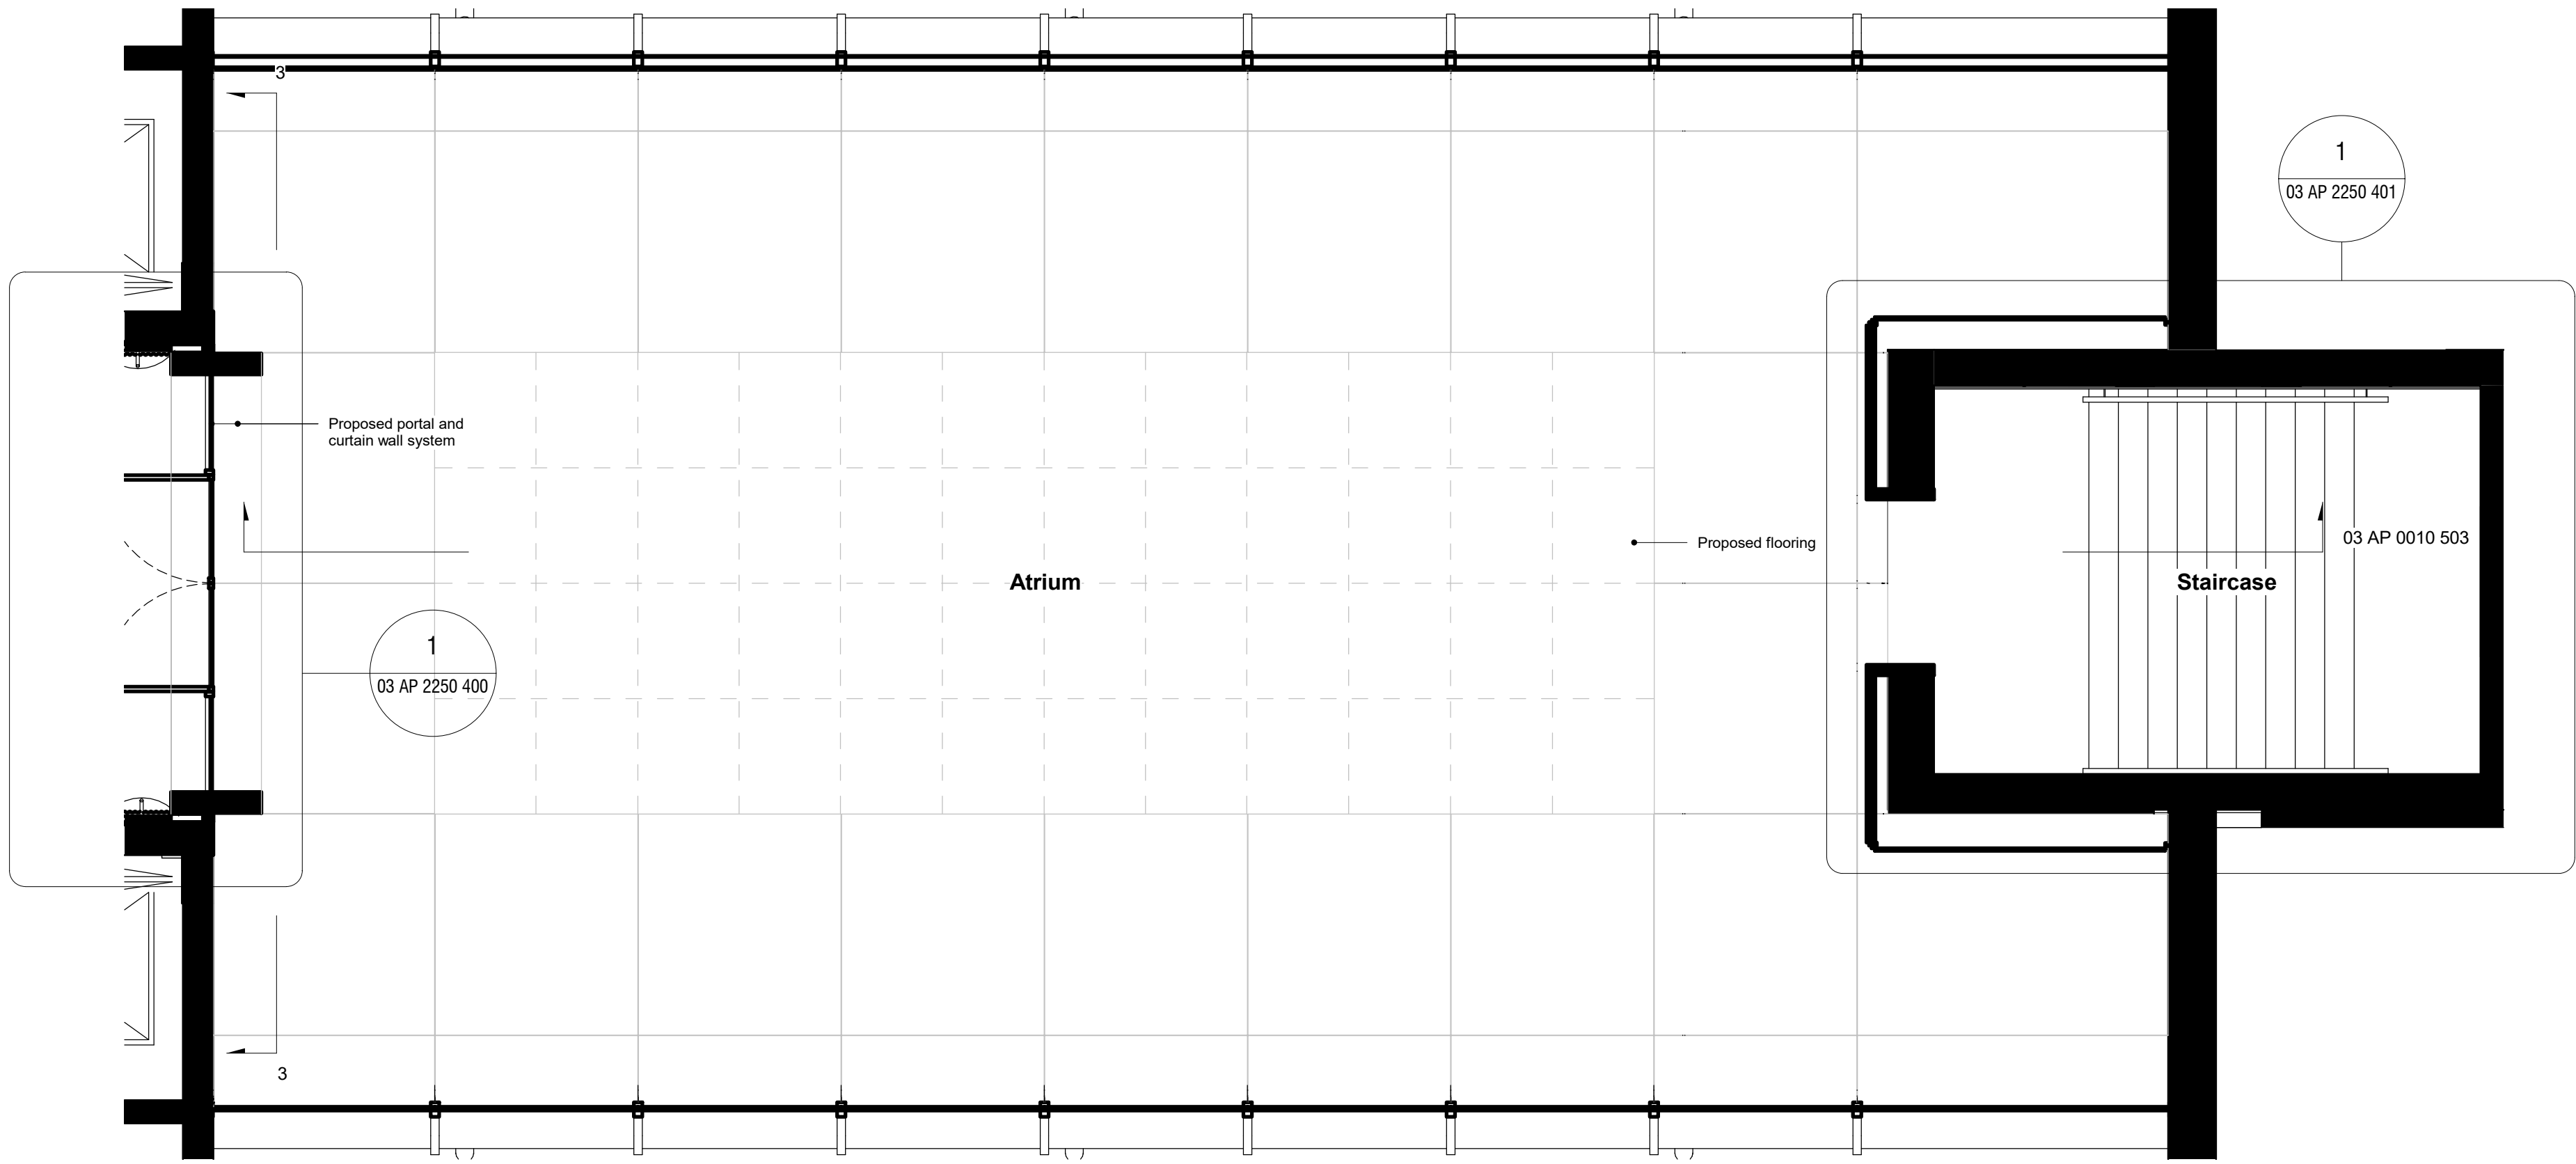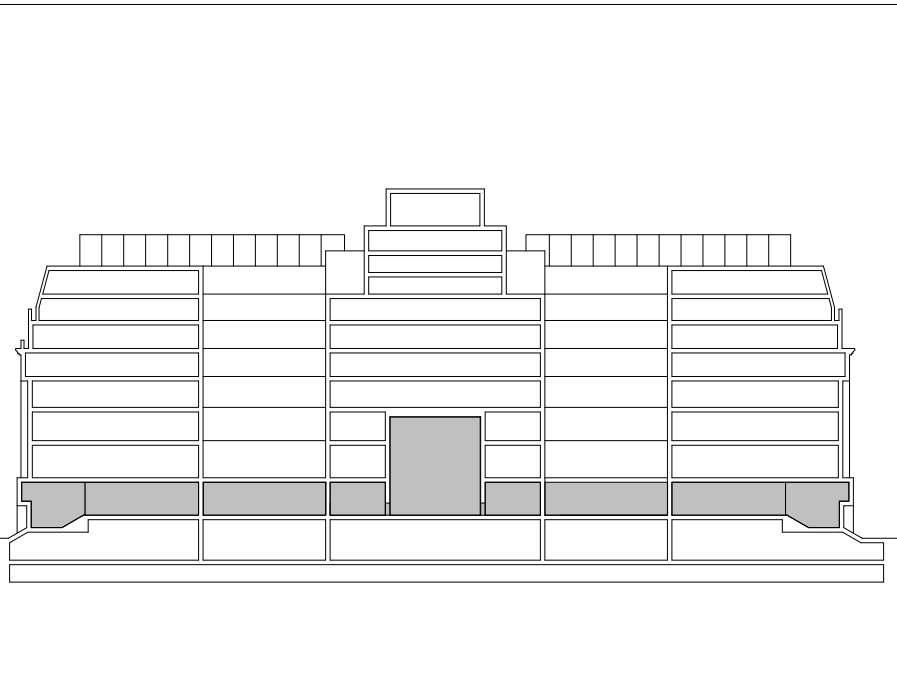

1 Proposed Atrium Upper Ground Floor Plan
1 : 50



2 Proposed Cross Section 01.
1 : 50

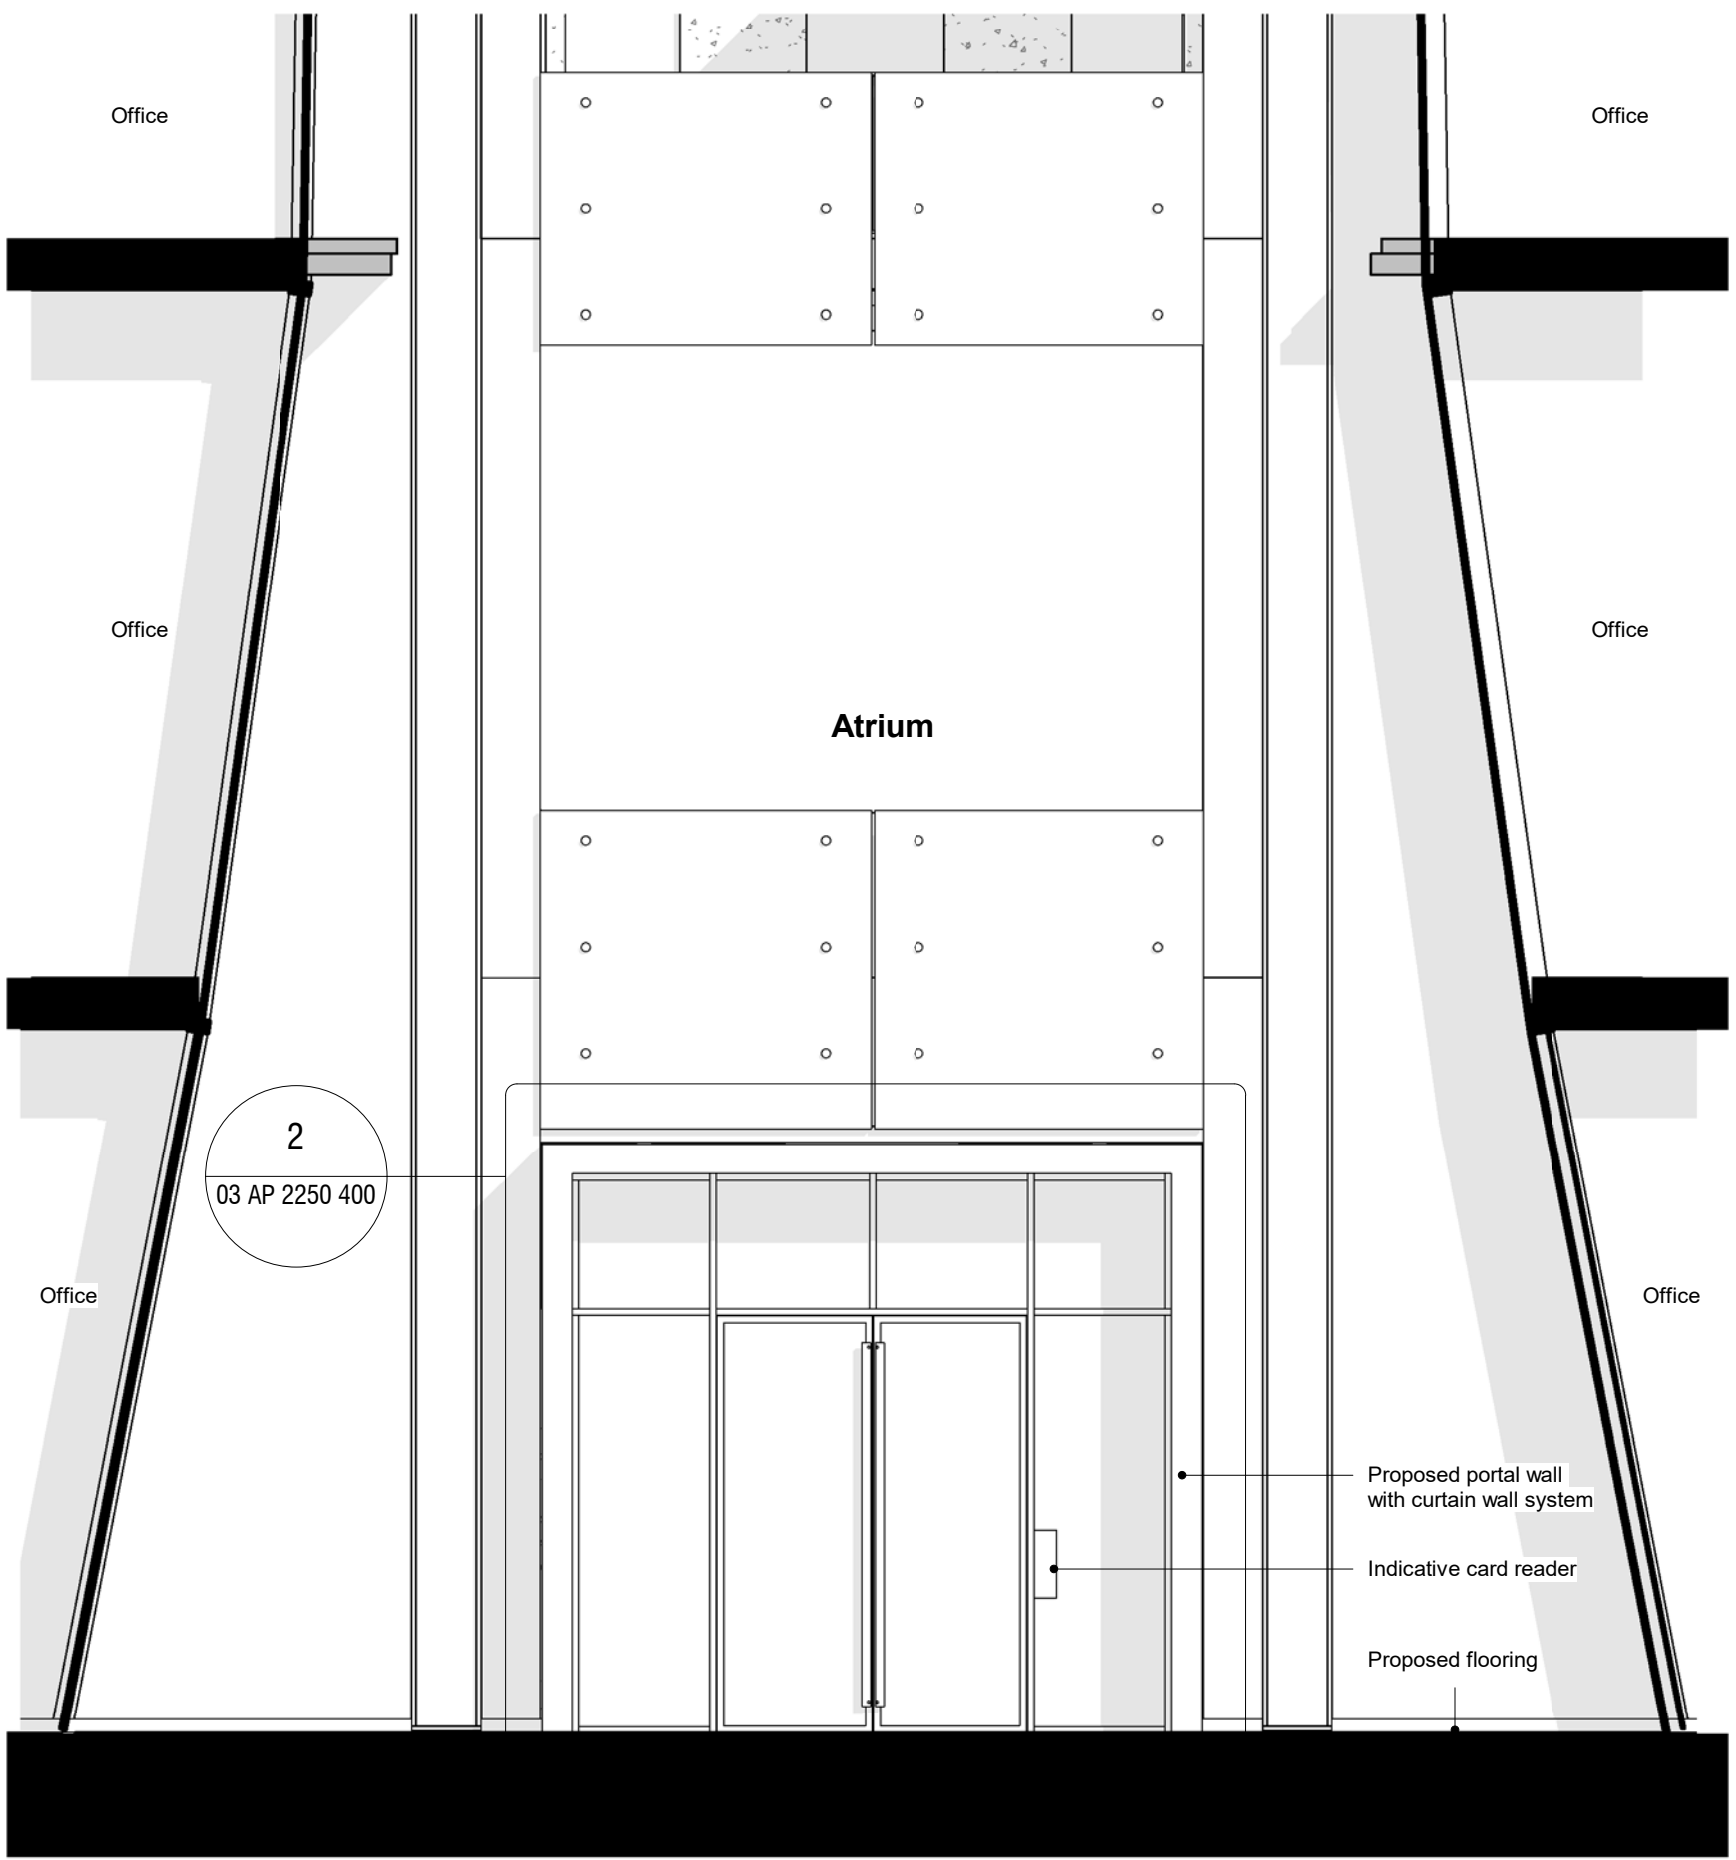

3 Proposed Cross Section 02.
1 : 50

P01	30.06.20	Issued for Planning	JB
REV	DATE	NOTES	INT

PLANNING

HUTCHINSON & PARTNERS

3.14 The Record Hall, 16-16A Baldwin's Garden, London, EC1N 7RJ
t. 020 3176 8196 e. info@hutchinsonandpartners.com w. www.hutchinsonandpartners.com

JOB TITLE
LABS, Victoria House, Camden

DRAWING TITLE / LOCATION
Proposed Atrium

DRAWN BY JH	CHECKED JB	SCALE @ A1 As Shown	STATUS PLANNING
PROJECT 19023	DRAWING NO 03 AP 0010 503	REVISION P01	


CLIENT




© 2020 HUTCHINSON & PARTNERS Limited

30/06/2020 10:03:06

All dimensions are in mm unless otherwise stated
All dimensions to be verified on site before proceeding with the work
Any discrepancies to be notified in writing to Architect immediately
All boundaries indicative only and to be confirmed by others

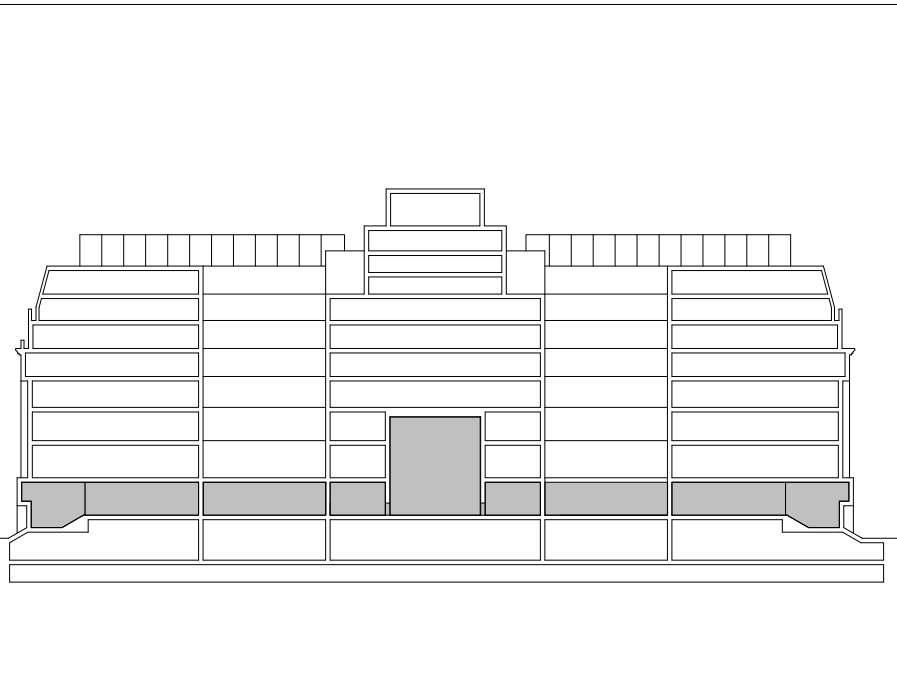

General Key
 Areas To Be Refurbished

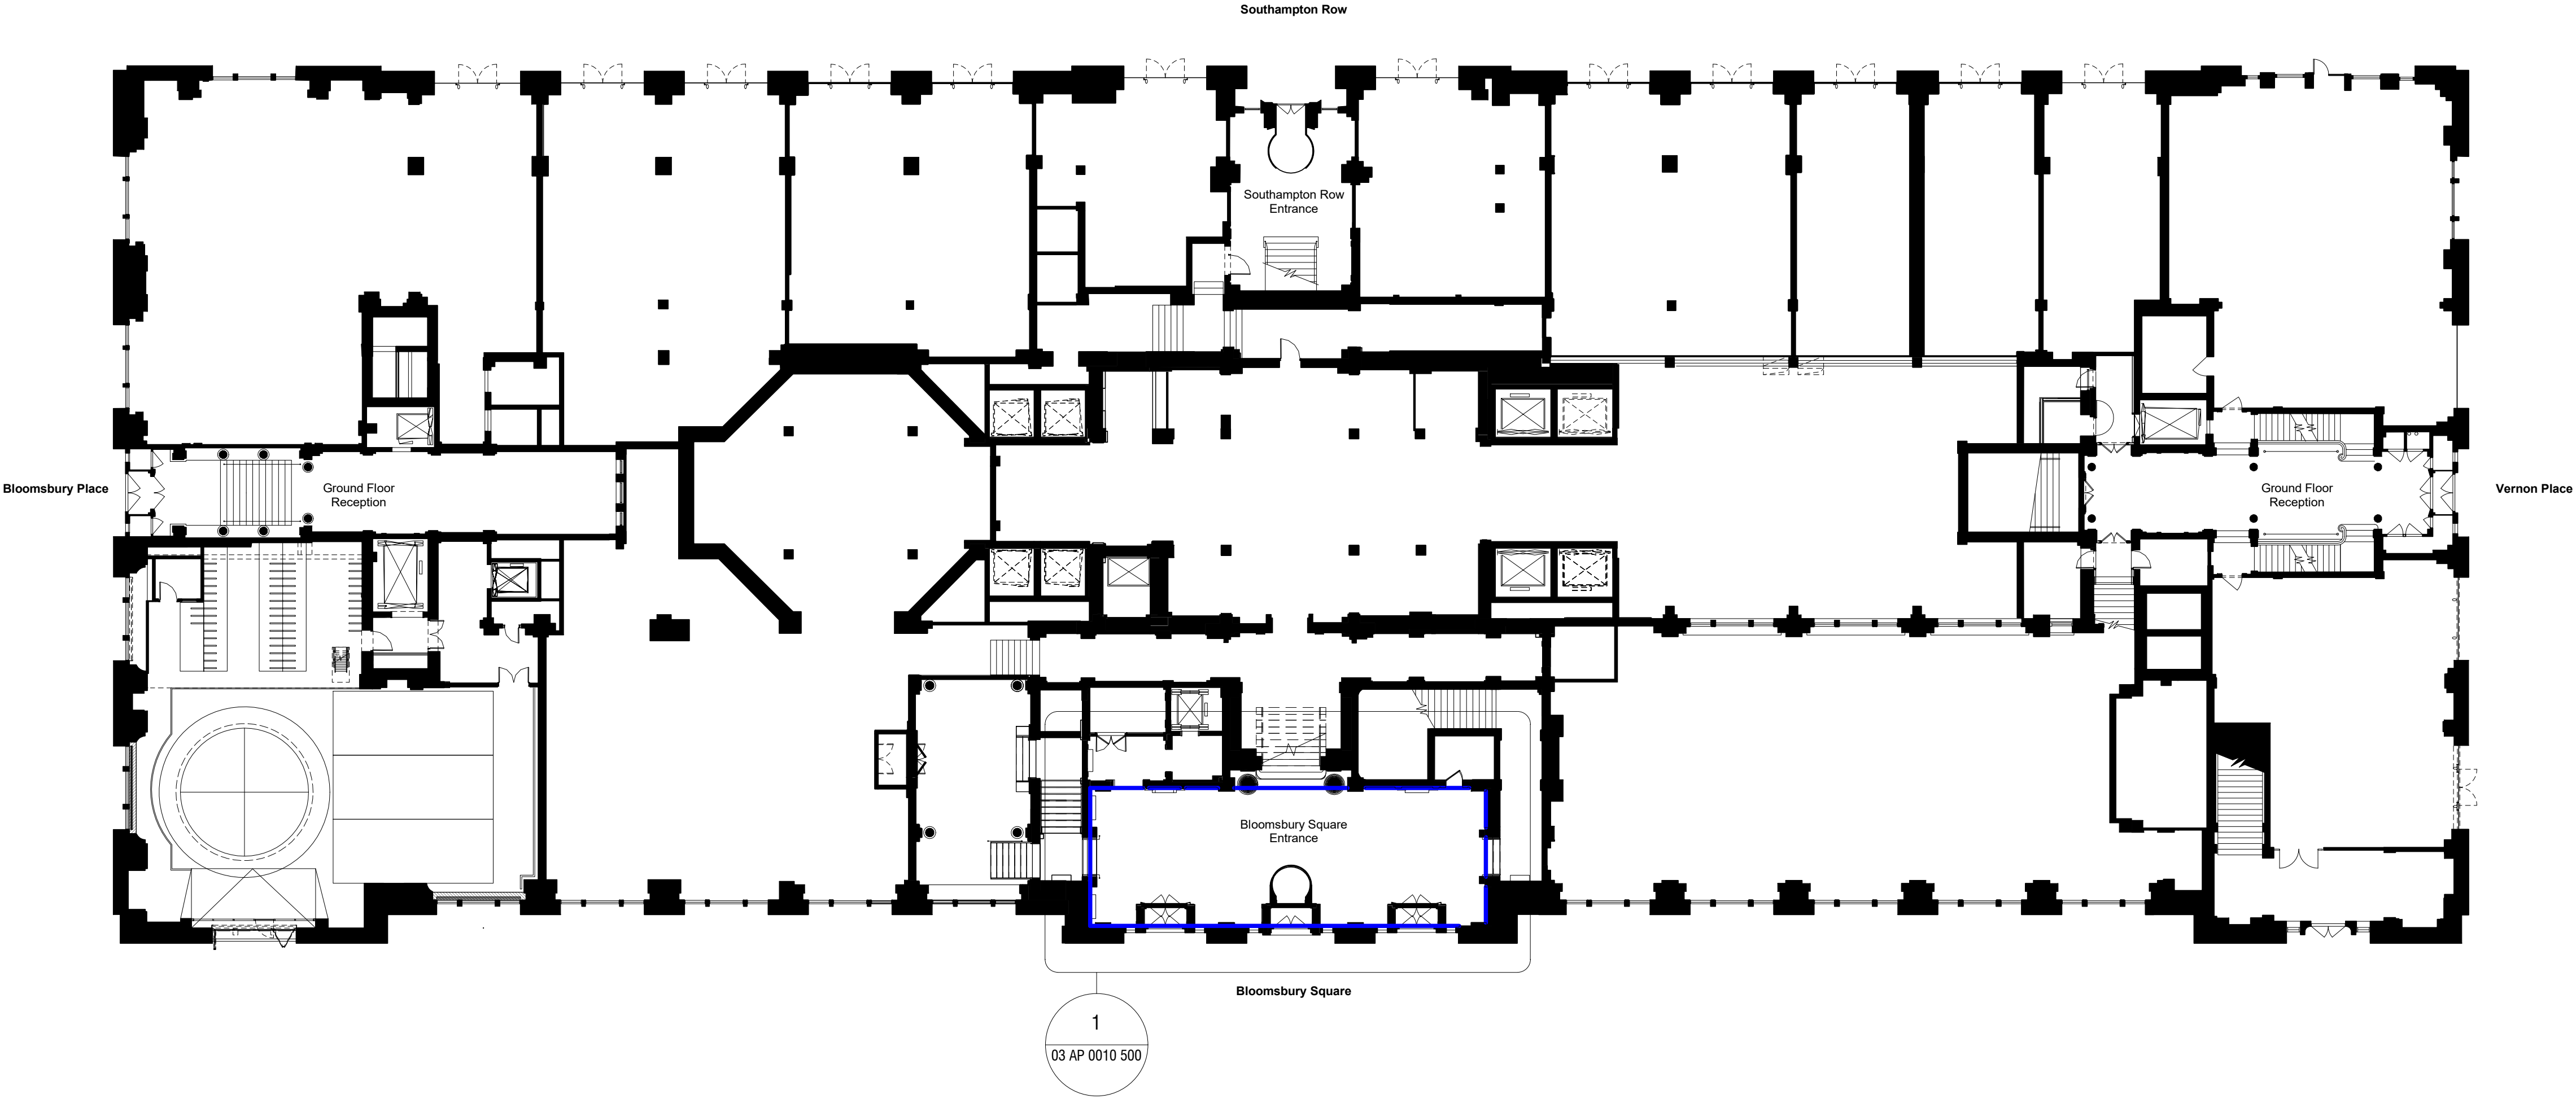

P01	30.06.20	Issued for Planning	JB
REV	DATE	NOTES	INT

PLANNING

HUTCHINSON & PARTNERS


3.14 The Record Hall, 16-16A Baldwin's Garden, London, EC1N 7RJ
t. 020 3176 8196 e. info@hutchinsonandpartners.com w. www.hutchinsonandpartners.com

JOB TITLE
LABS, Victoria House, Camden


DRAWING TITLE / LOCATION
Existing Level 00 Lower Ground General
Arrangement Plan


DRAWN BY JH	CHECKED JB	SCALE @ A1 1:200	STATUS PLANNING
PROJECT 19023	DRAWING NO 03 AP 0100 003	REVISION P01	


CLIENT

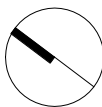

All dimensions are in mm unless otherwise stated
All dimensions to be verified on site before proceeding with the work
Any discrepancies to be notified in writing to Architect immediately
All boundaries indicative only and to be confirmed by others

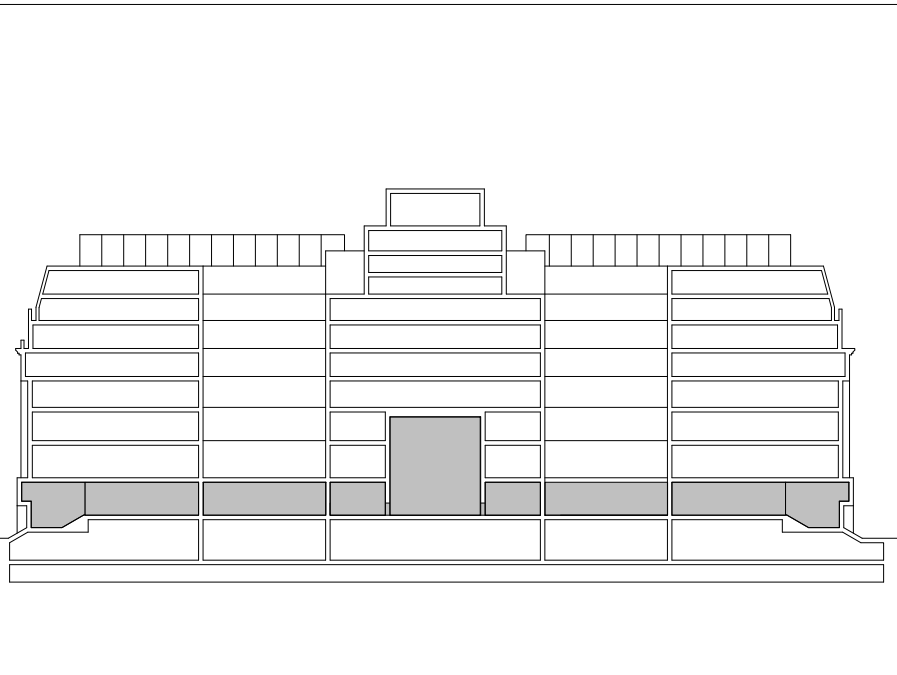

General Key
 Areas To Be Refurbished

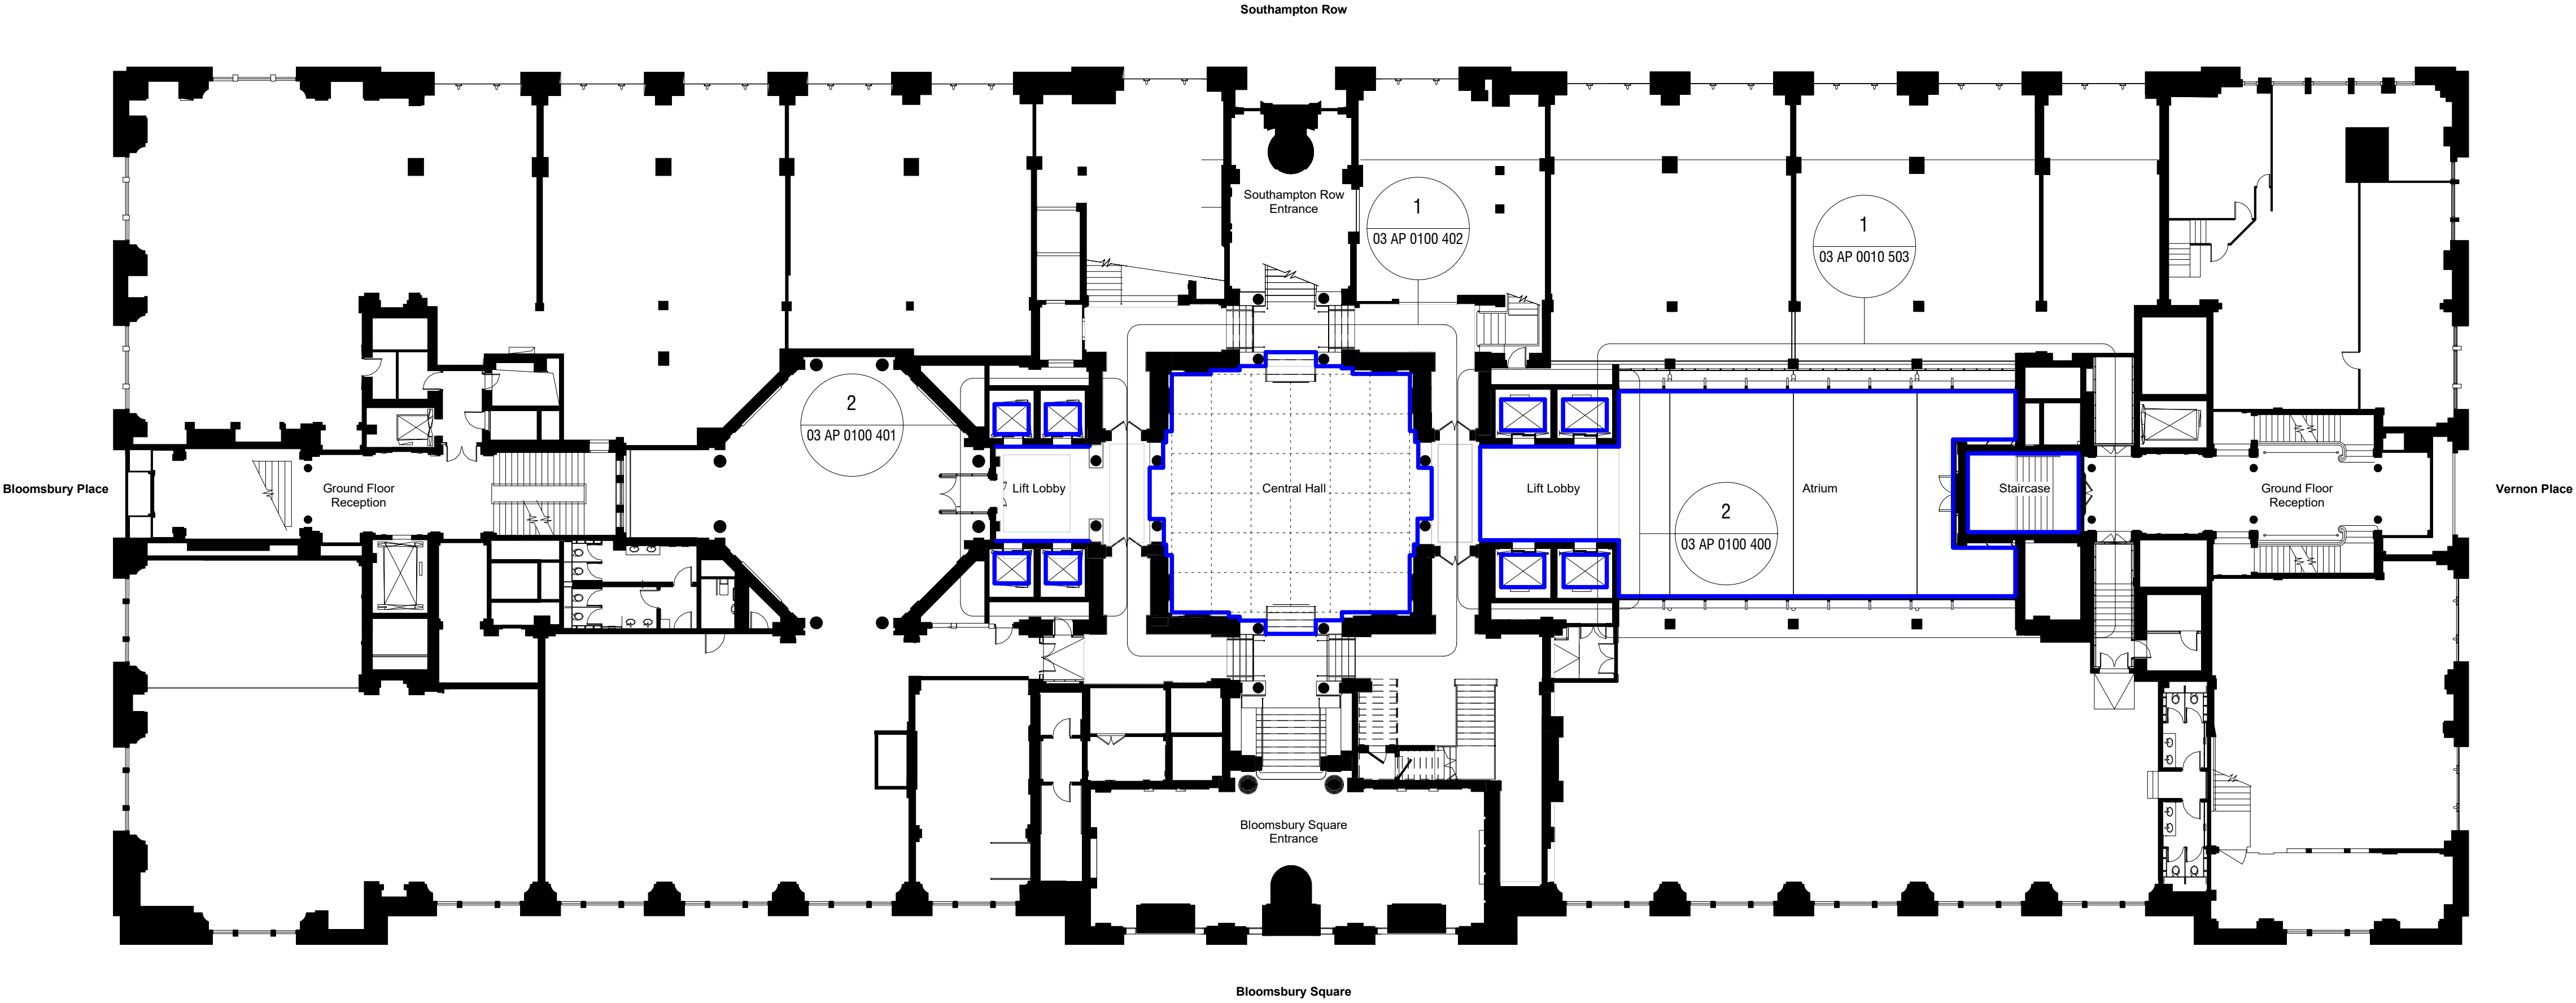

P01	30.06.20	Issued for Planning	JB
REV	DATE	NOTES	INT

PLANNING

HUTCHINSON & PARTNERS


3.14 The Record Hall, 16-16A Baldwin's Garden, London, EC1N 7RJ
t. 020 3176 8196 e. info@hutchinsonandpartners.com w. www.hutchinsonandpartners.com

JOB TITLE
LABS, Victoria House, Camden

DRAWING TITLE / LOCATION
Existing Level 00 Upper Ground General
Arrangement Plan


DRAWN BY JH	CHECKED JB	SCALE @ A1 1:200	STATUS PLANNING
PROJECT 19023	DRAWING NO 03 AP 0100 004	REVISION P01	

CLIENT

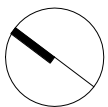




1 Existing Southern Lift Lobby Elevation
1 : 25

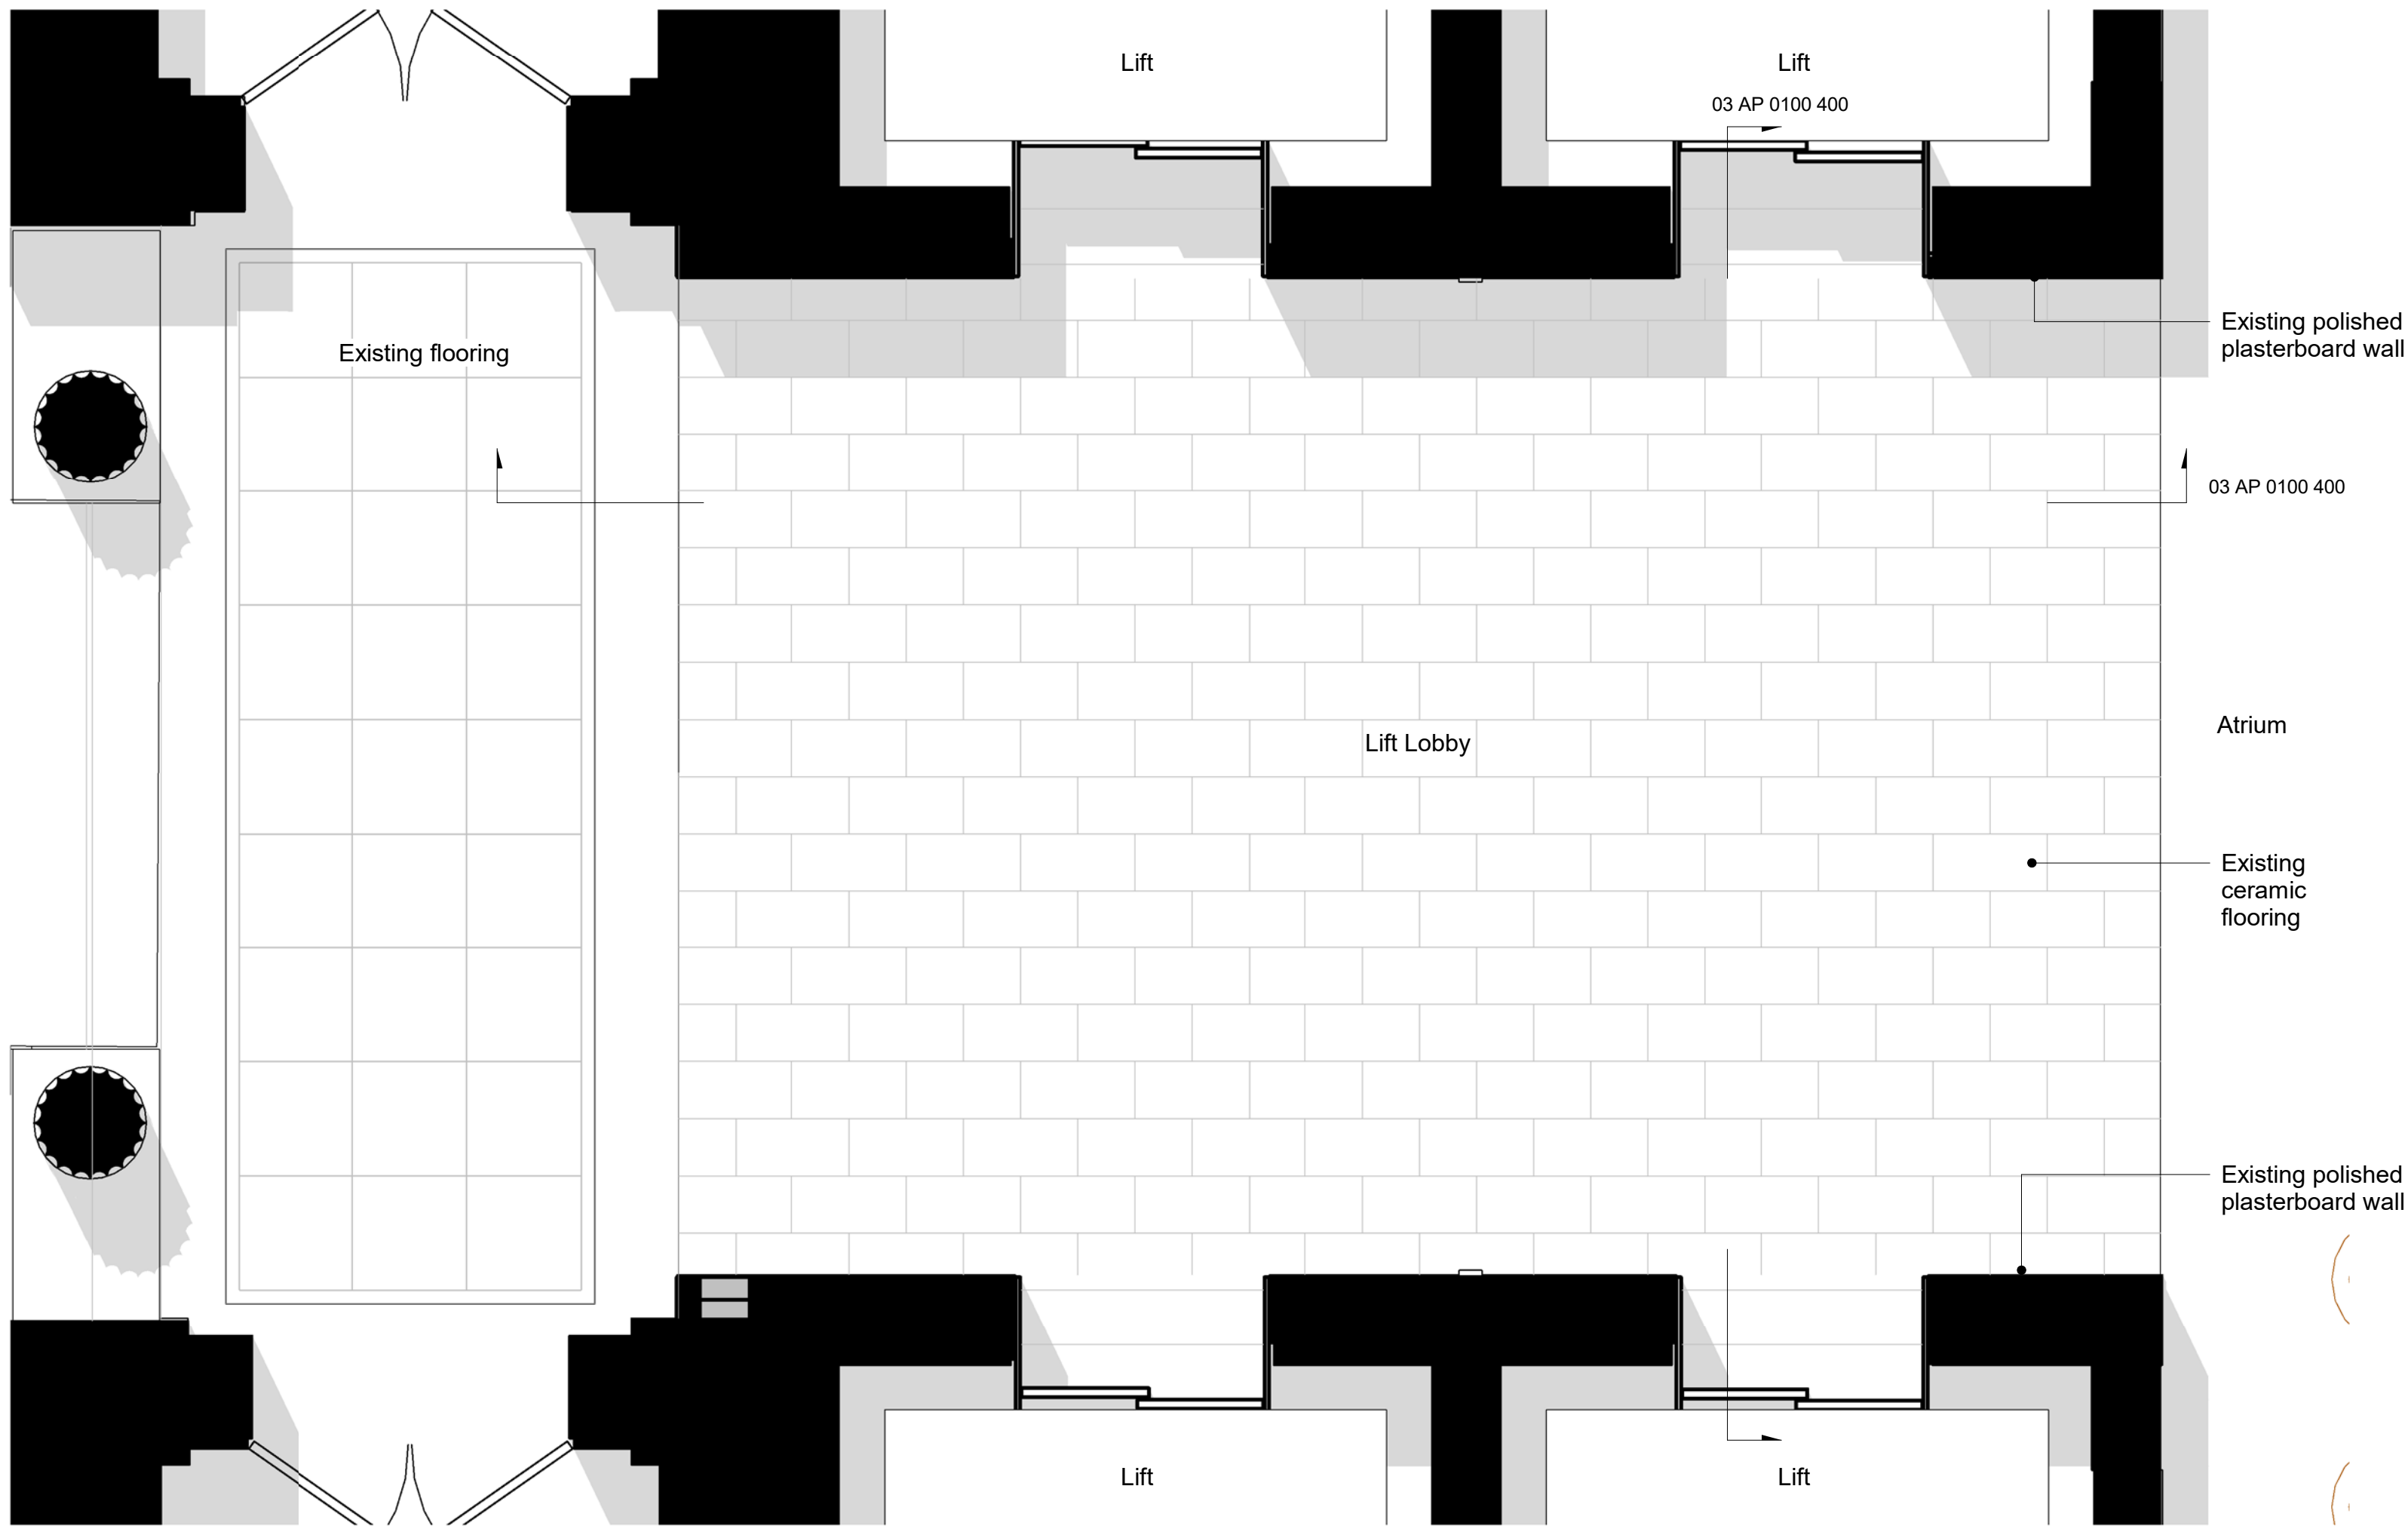


2 Existing Southern Lift Lobby Plan
1 : 25

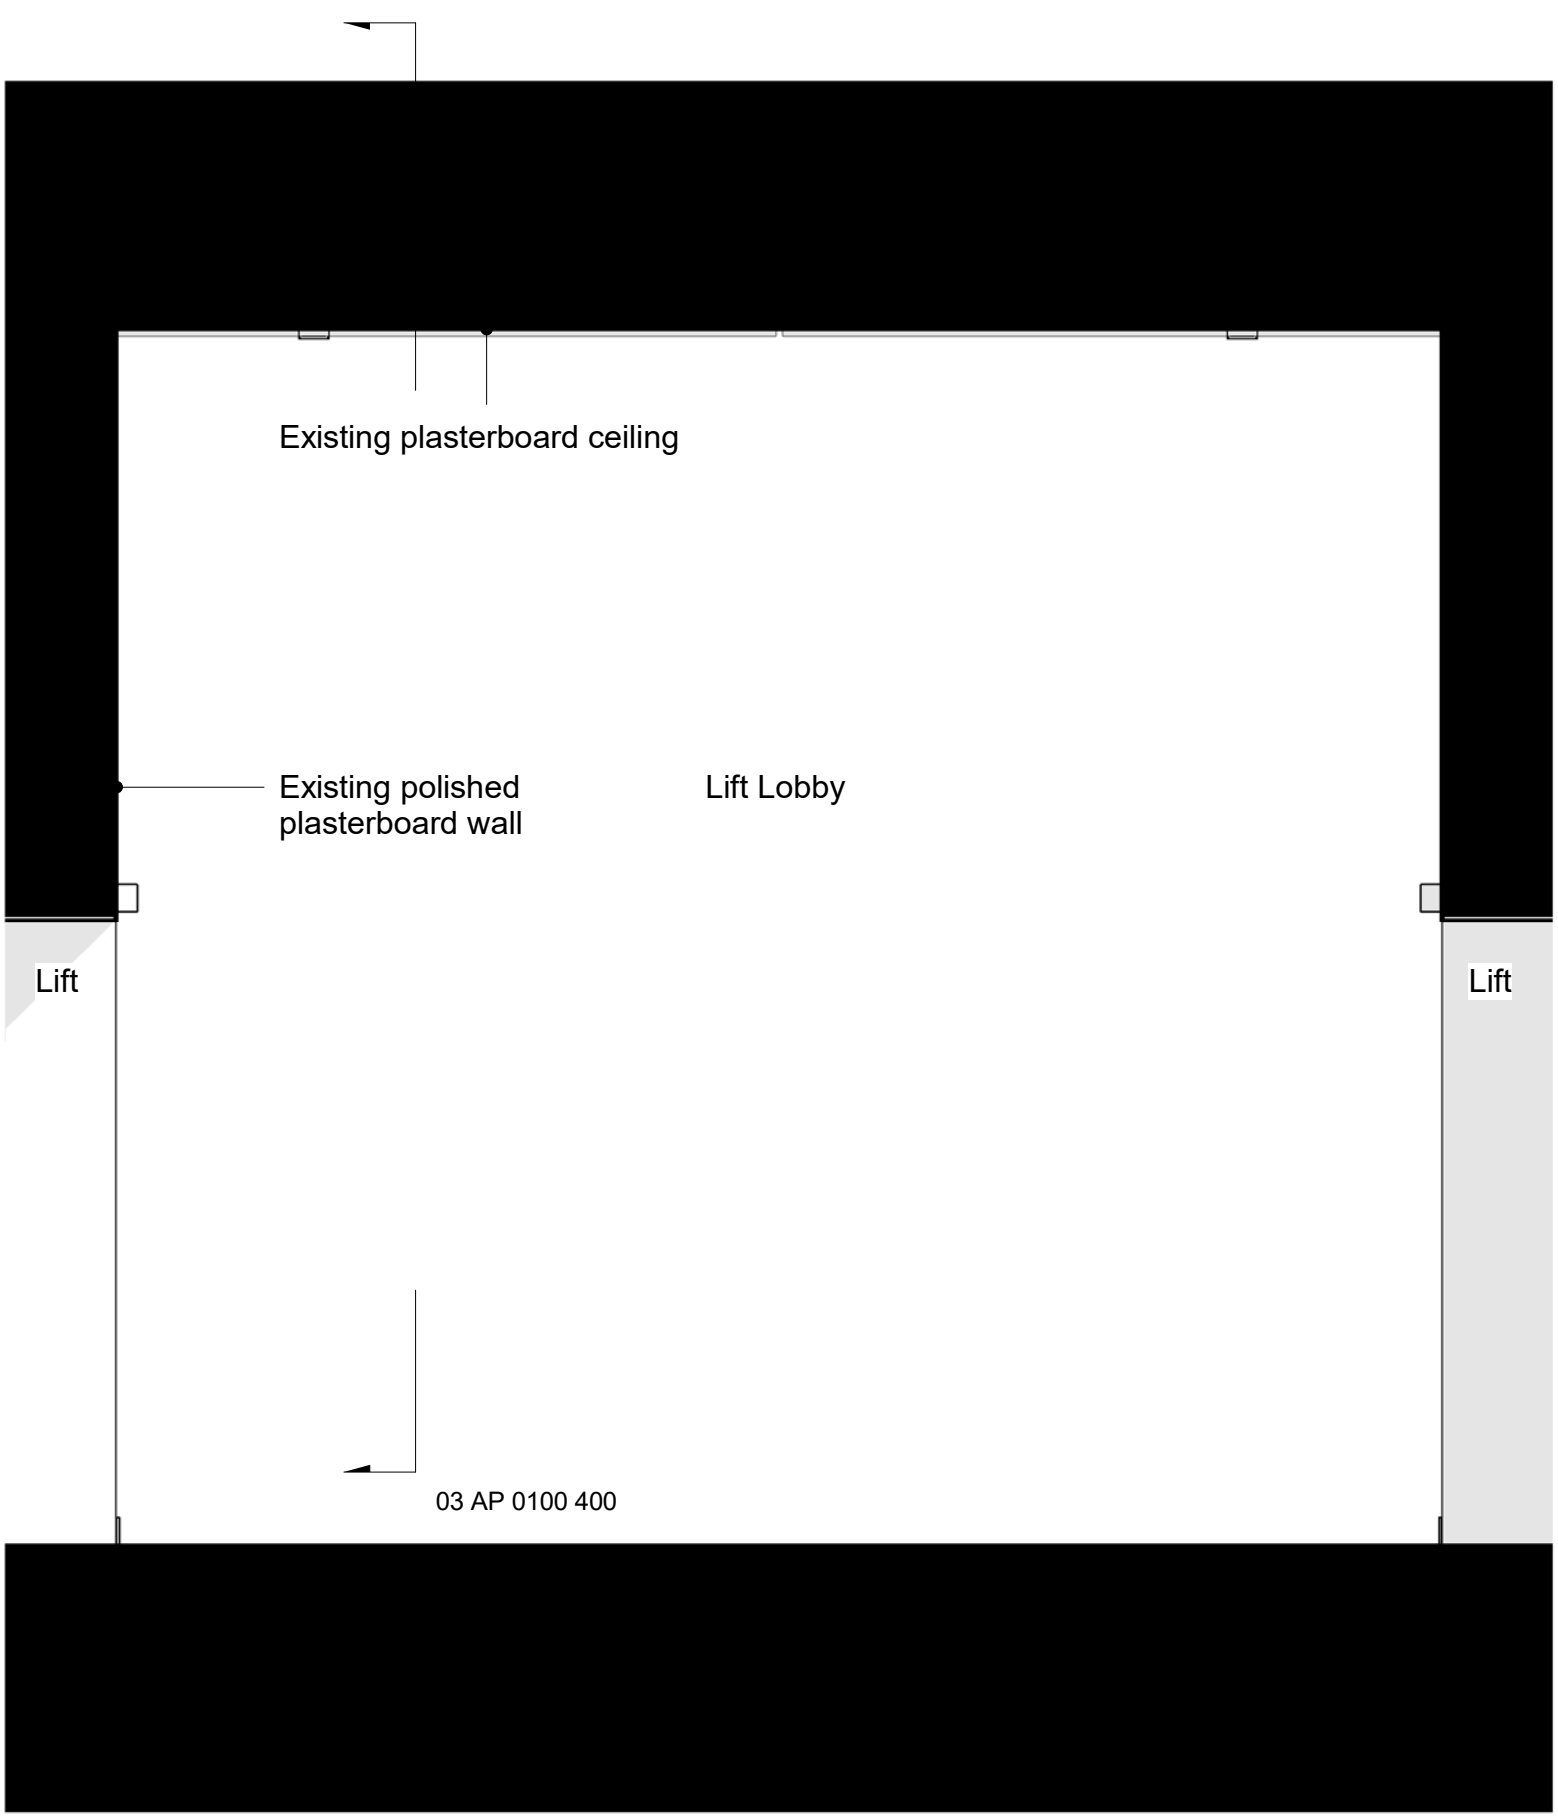

3 Existing Southern Lift Lobby Section View To Atrium
1 : 25

All dimensions are in mm unless otherwise stated
All dimensions to be verified on site before proceeding with the work
Any discrepancies to be notified in writing to Architect immediately
All boundaries indicative only and to be confirmed by others

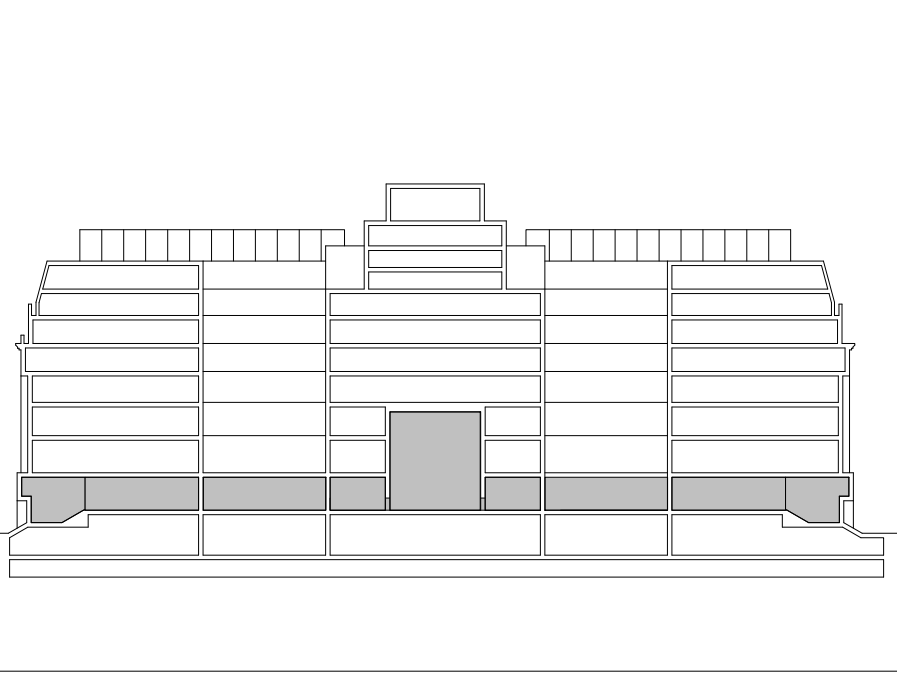

Note:
For Lift Lobby Proposal Refer to Drawing:
19023 01 AL 0010 410/411

P01	30.06.20	Issued for Planning	JB
REV	DATE	NOTES	INT

PLANNING

HUTCHINSON & PARTNERS


3.14 The Record Hall, 16-16A Baldwin's Garden, London, EC1N 7RJ
t. 020 3176 8196 e. info@hutchinsonandpartners.com w. www.hutchinsonandpartners.com


JOB TITLE
LABS, Victoria House, Camden

DRAWING TITLE / LOCATION
Existing Ground Floor South Lift Lobby


DRAWN BY JH	CHECKED JB	SCALE @ A1 AS SHOWN	STATUS PLANNING
PROJECT 19023	DRAWING NO 03 AP 0100 400	REVISION P01	

CLIENT

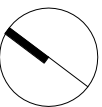


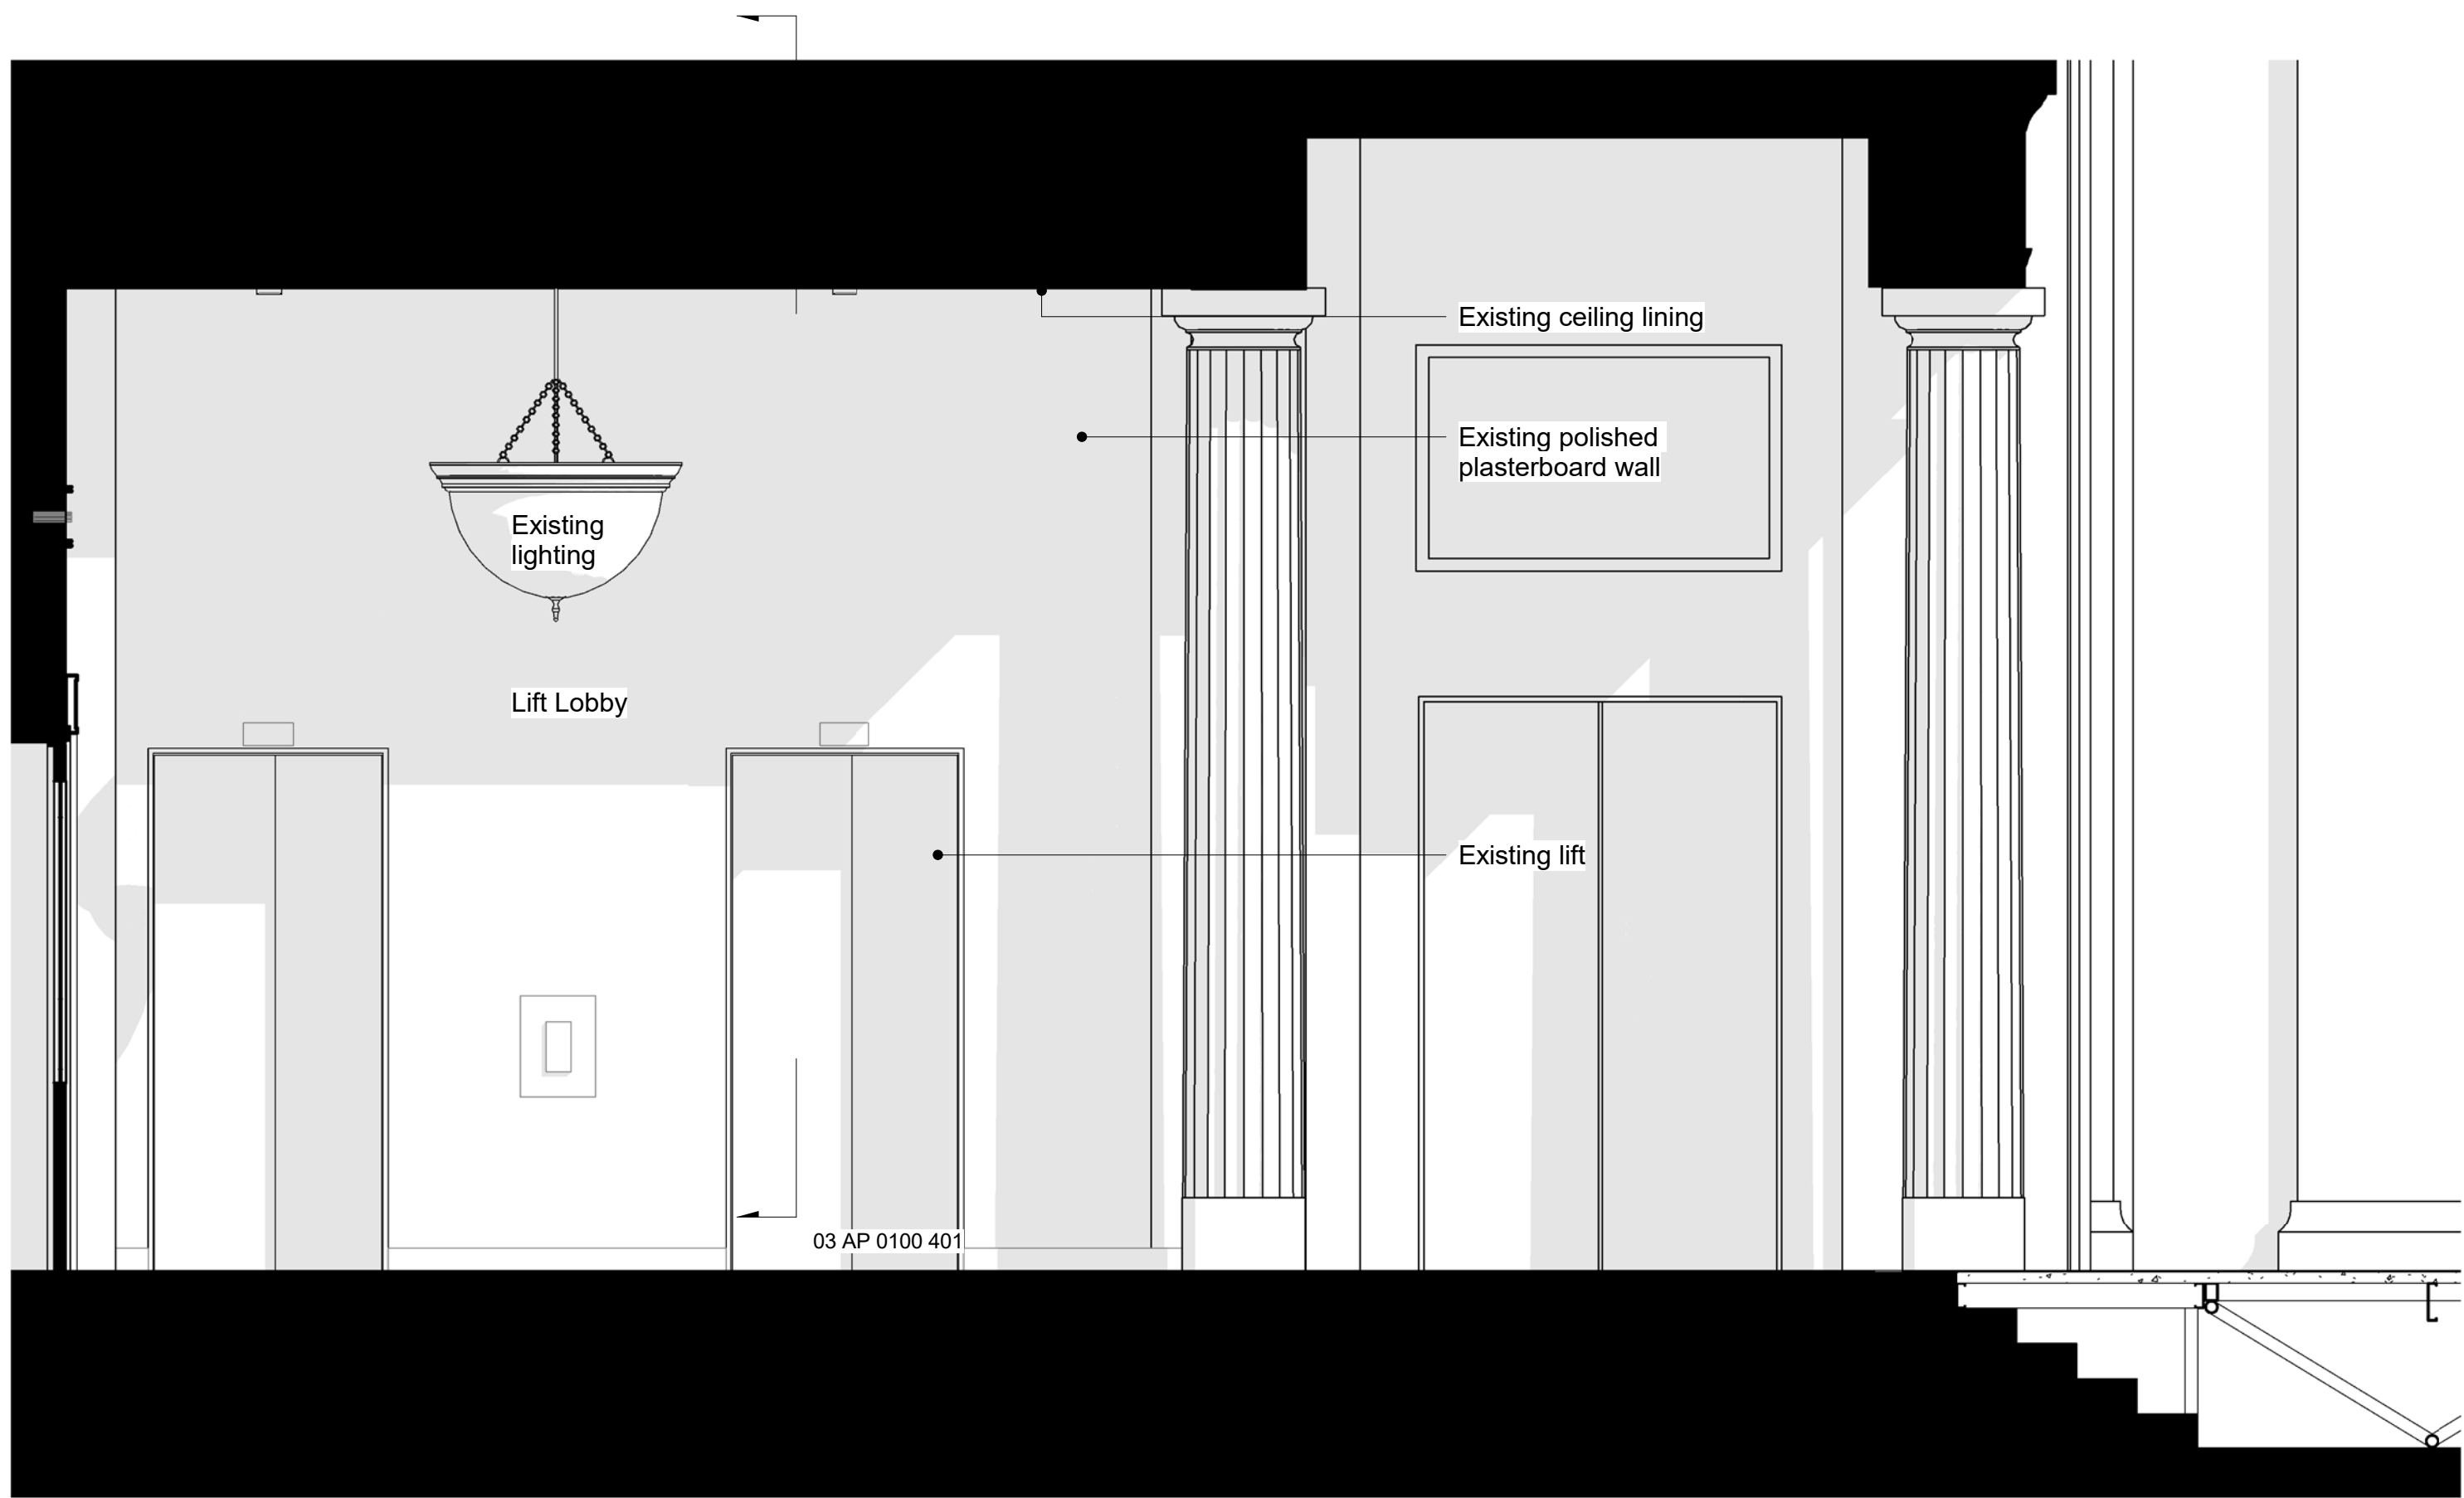

1 Existing Northern Lift Lobby Elevation
1 : 25

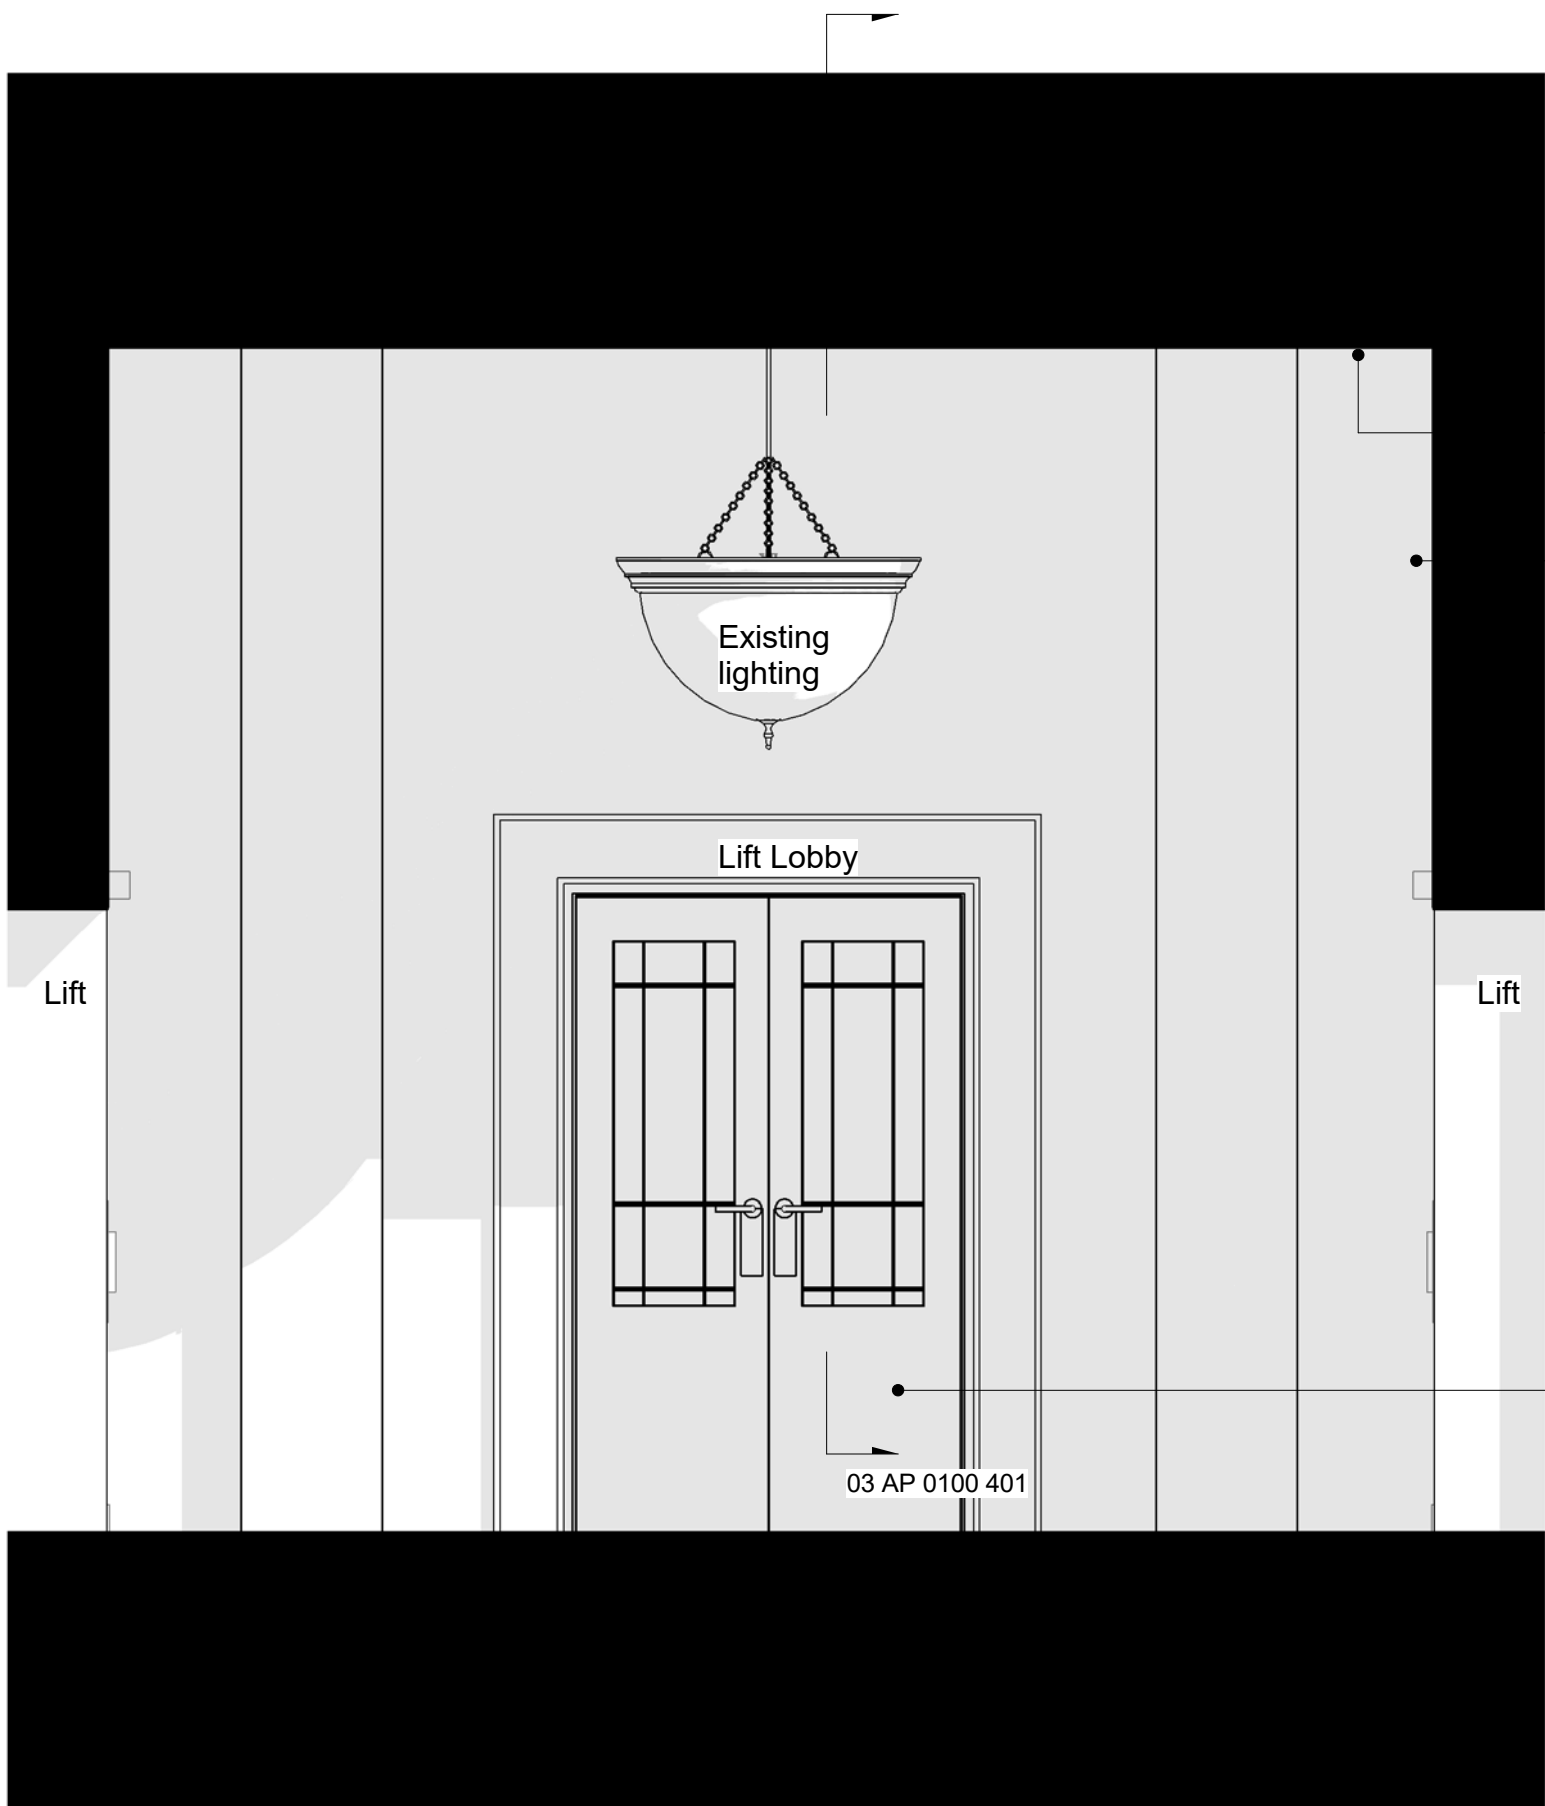


3 Existing Northern Lift Lobby Section
1 : 25

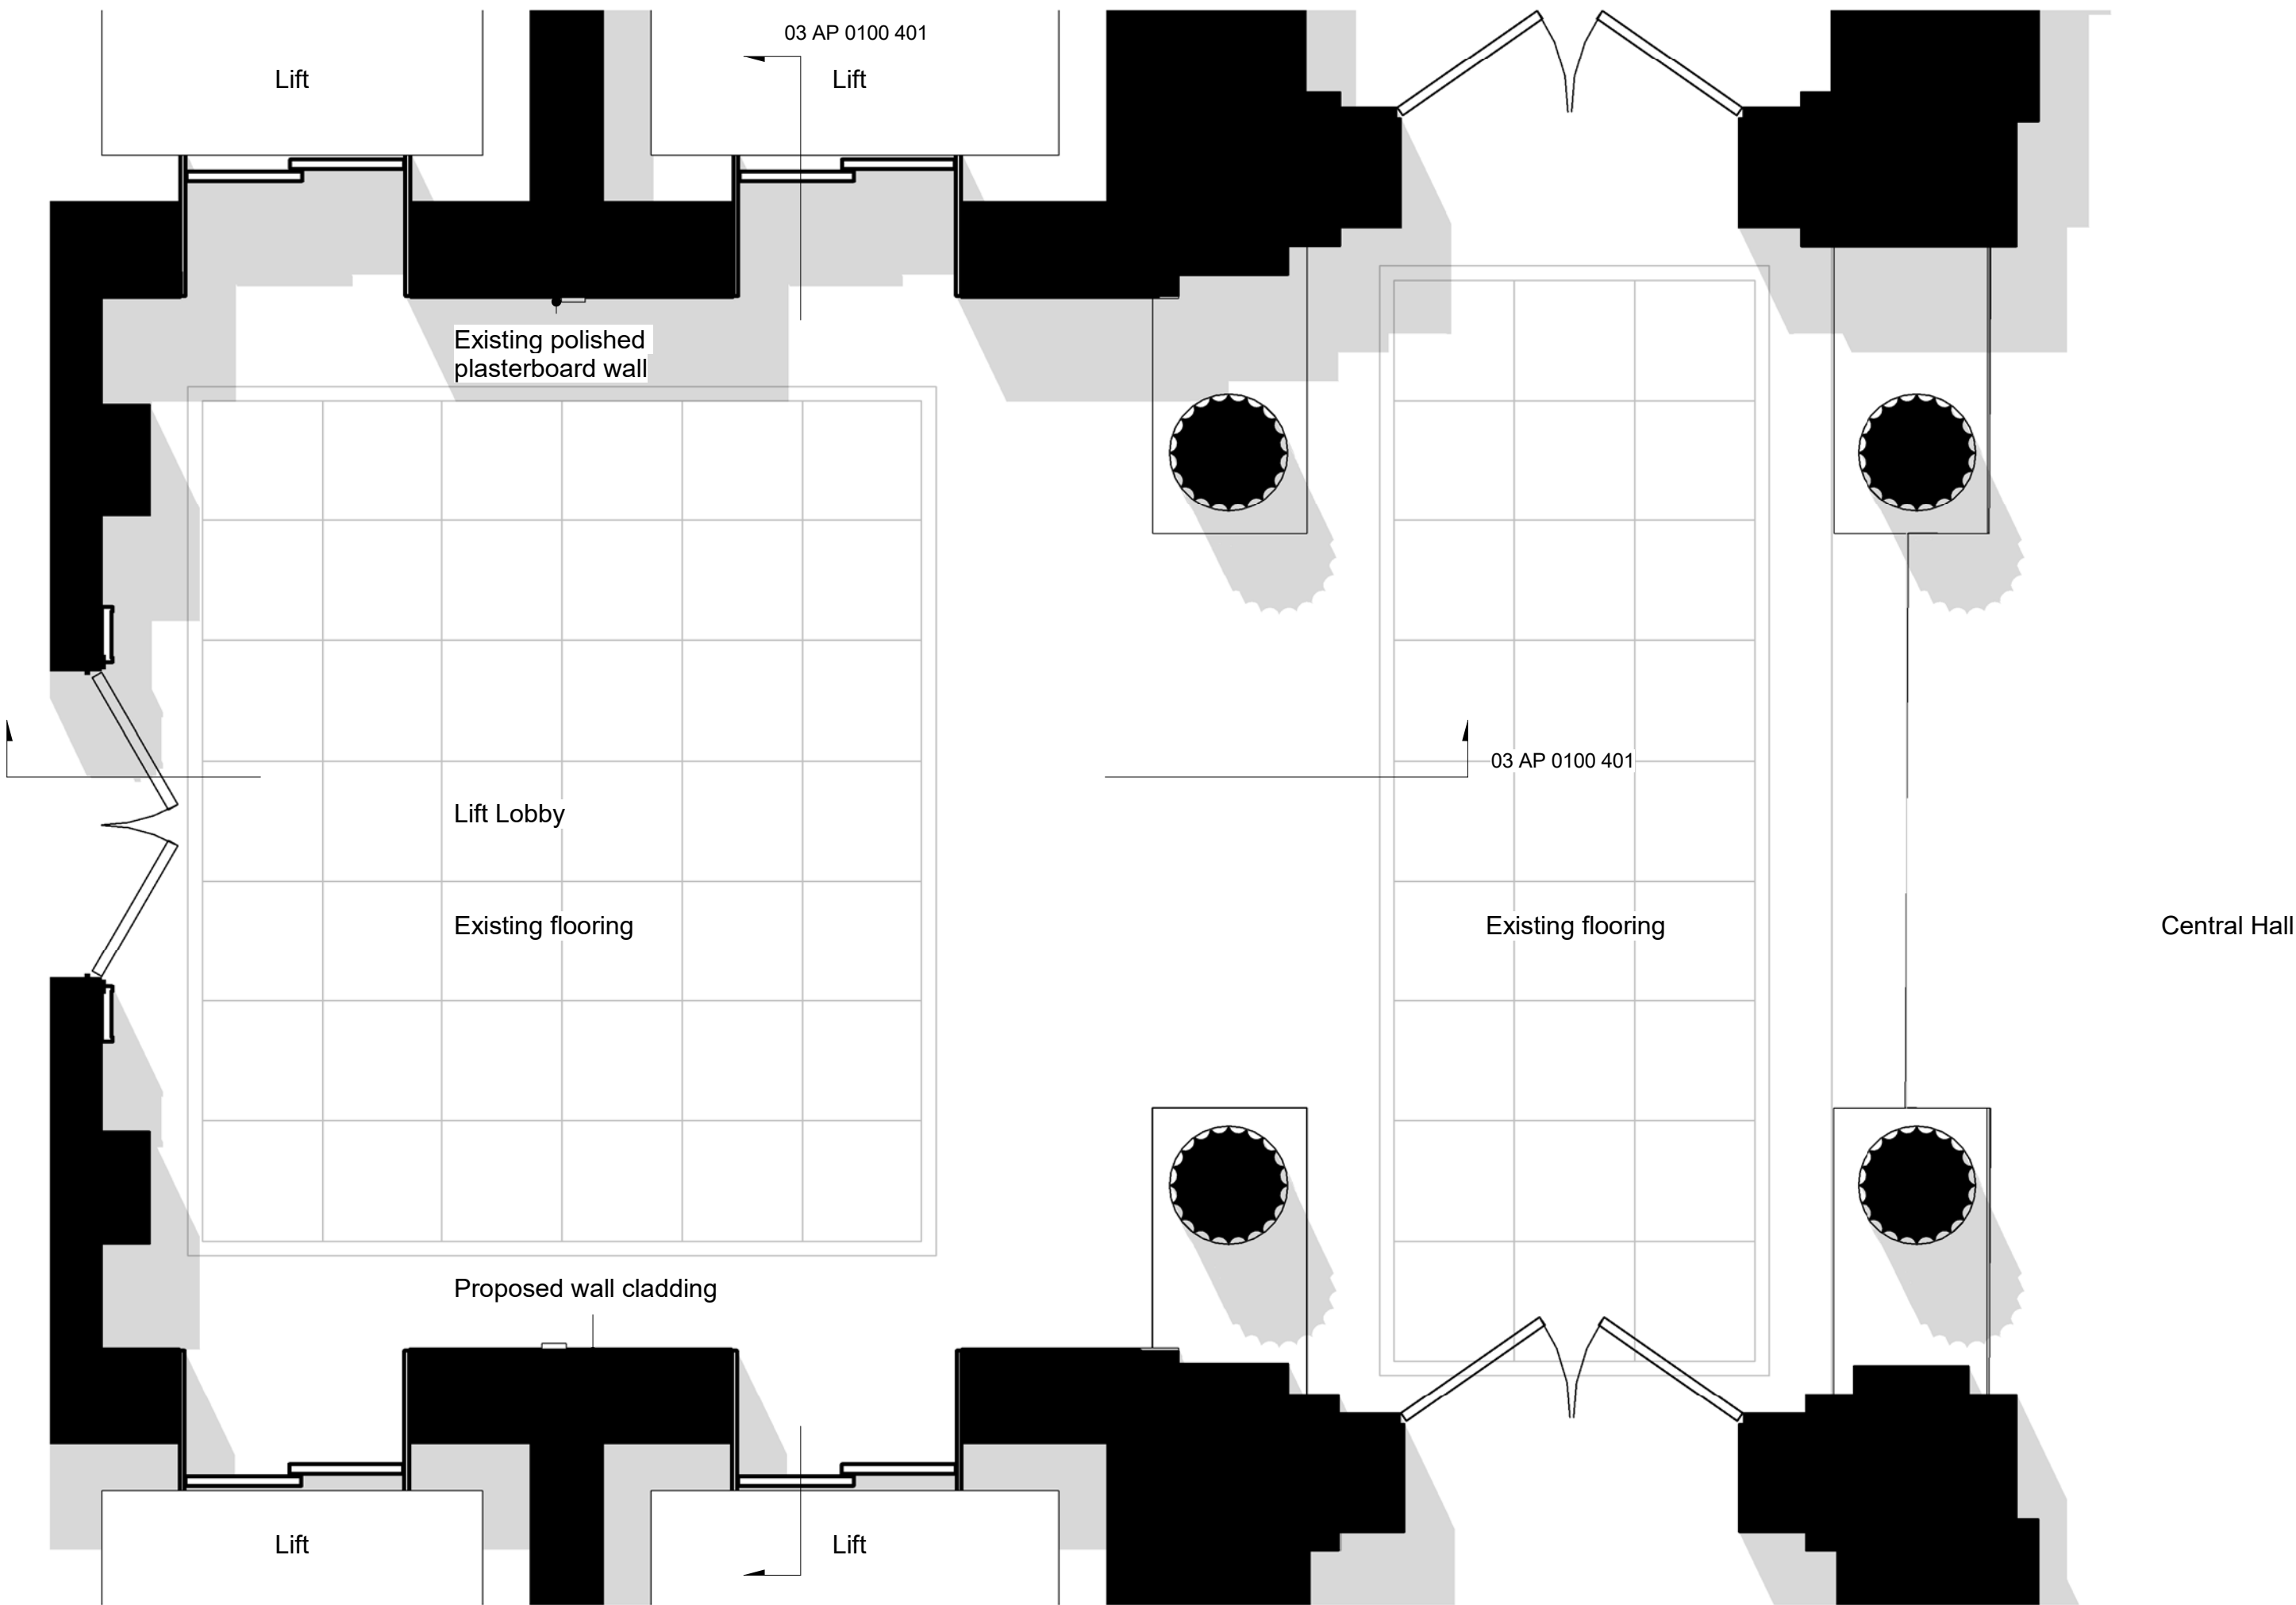

2 Existing Northern Lift Lobby Plan
1 : 25

All dimensions are in mm unless otherwise stated
All dimensions to be verified on site before proceeding with the work
Any discrepancies to be notified in writing to Architect immediately
All boundaries indicative only and to be confirmed by others

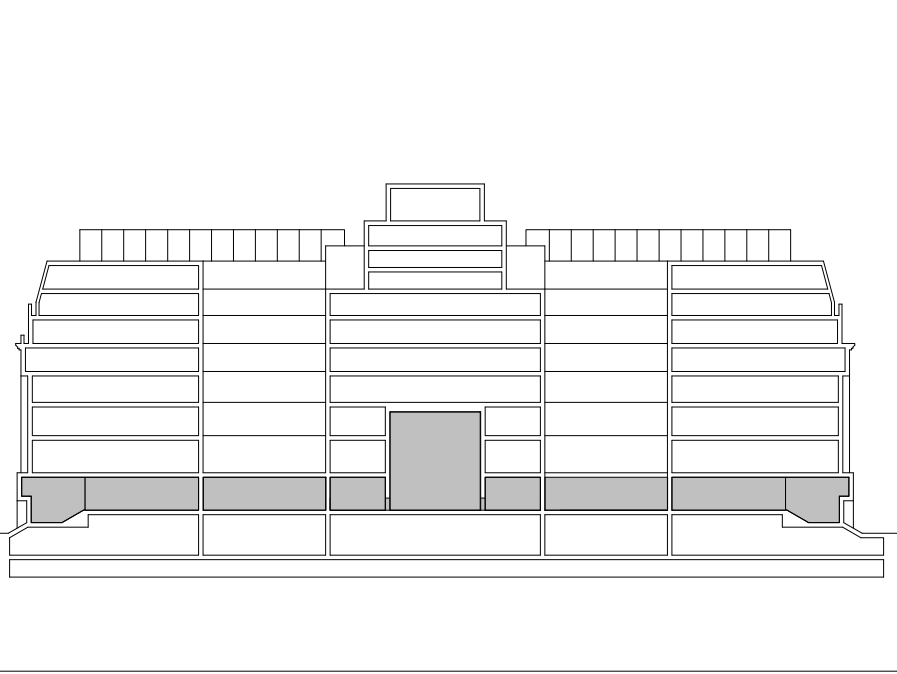

Note:
For Lift Lobby Proposal Refer to Drawing:
19023 01 AL 0010 420/421

P01	30.06.20	Issued for Planning	JB
REV	DATE	NOTES	INT

PLANNING


HUTCHINSON & PARTNERS
3.14 The Record Hall, 16-16A Baldwin's Garden, London, EC1N 7RJ
t. 020 3176 8196 e. info@hutchinsonandpartners.com w. www.hutchinsonandpartners.com


JOB TITLE
LABS, Victoria House, Camden

DRAWING TITLE / LOCATION
Existing Ground Floor North Lift Lobby


DRAWN BY JH	CHECKED JB	SCALE @ A1 AS SHOWN	STATUS PLANNING
PROJECT 19023	DRAWING NO 03 AP 0100 401	REVISION P01	

CLIENT

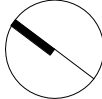


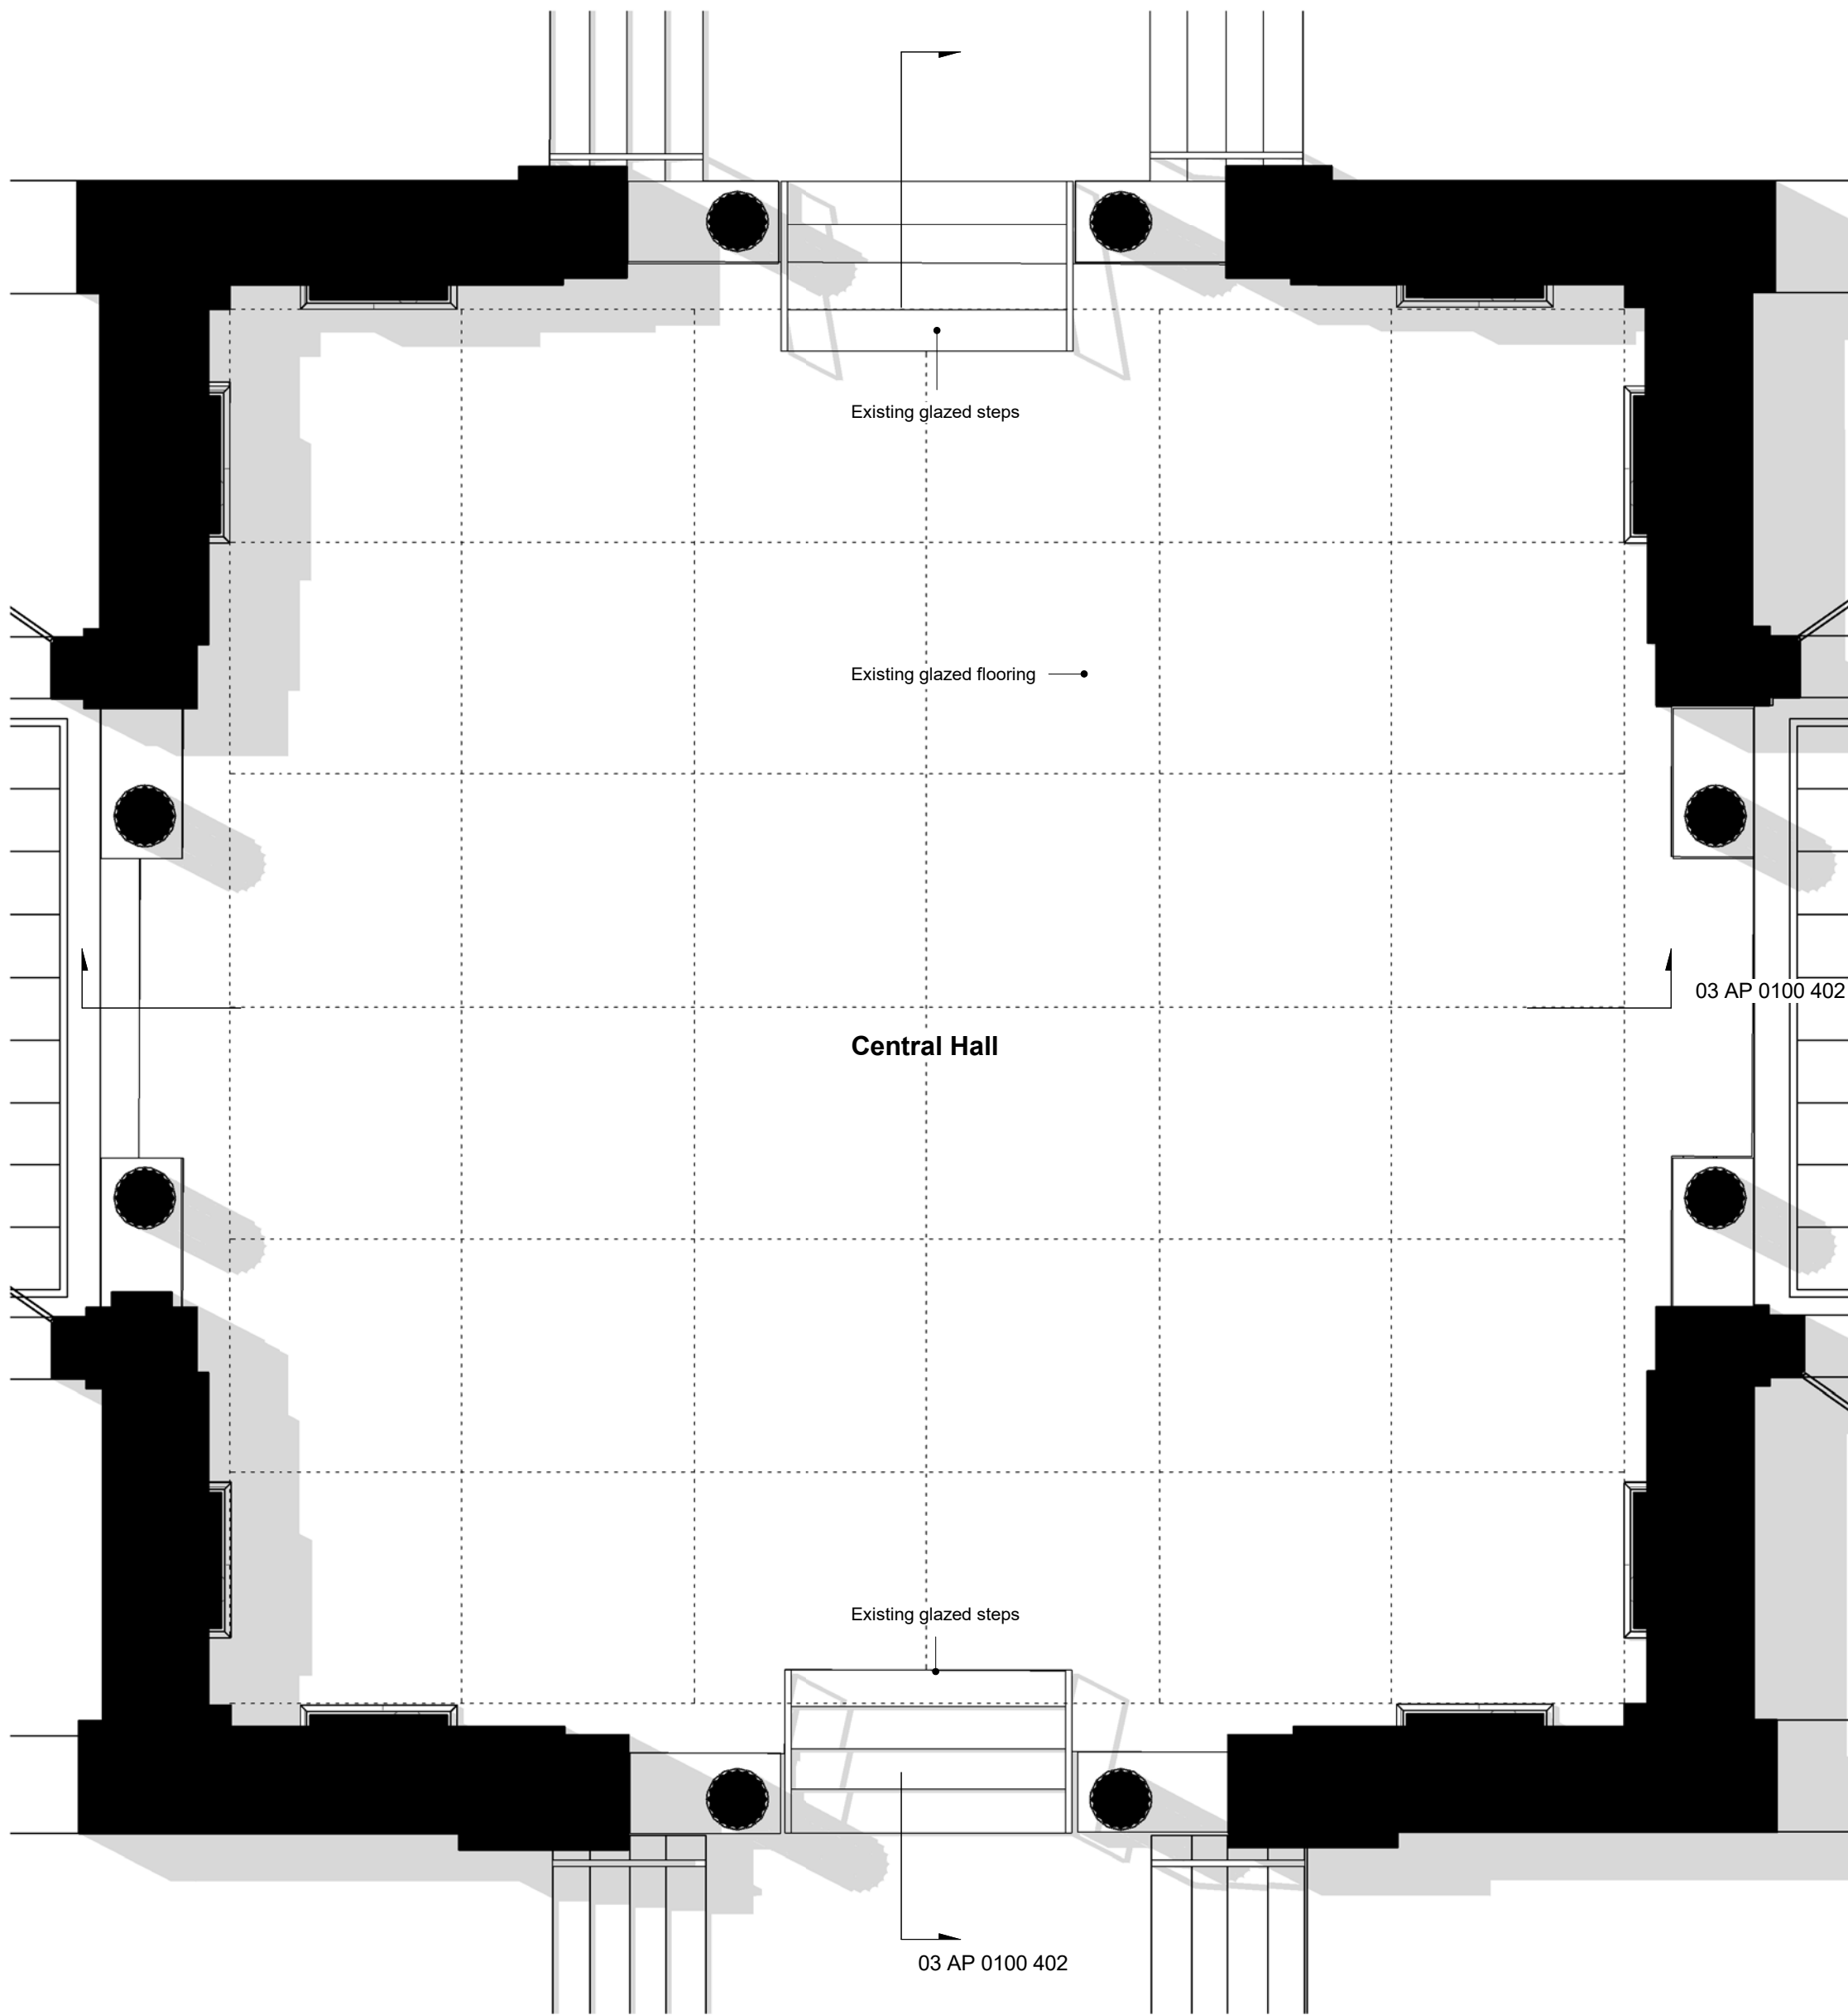

1 Existing Central Hall Upper Ground Floor Plan
1 : 50

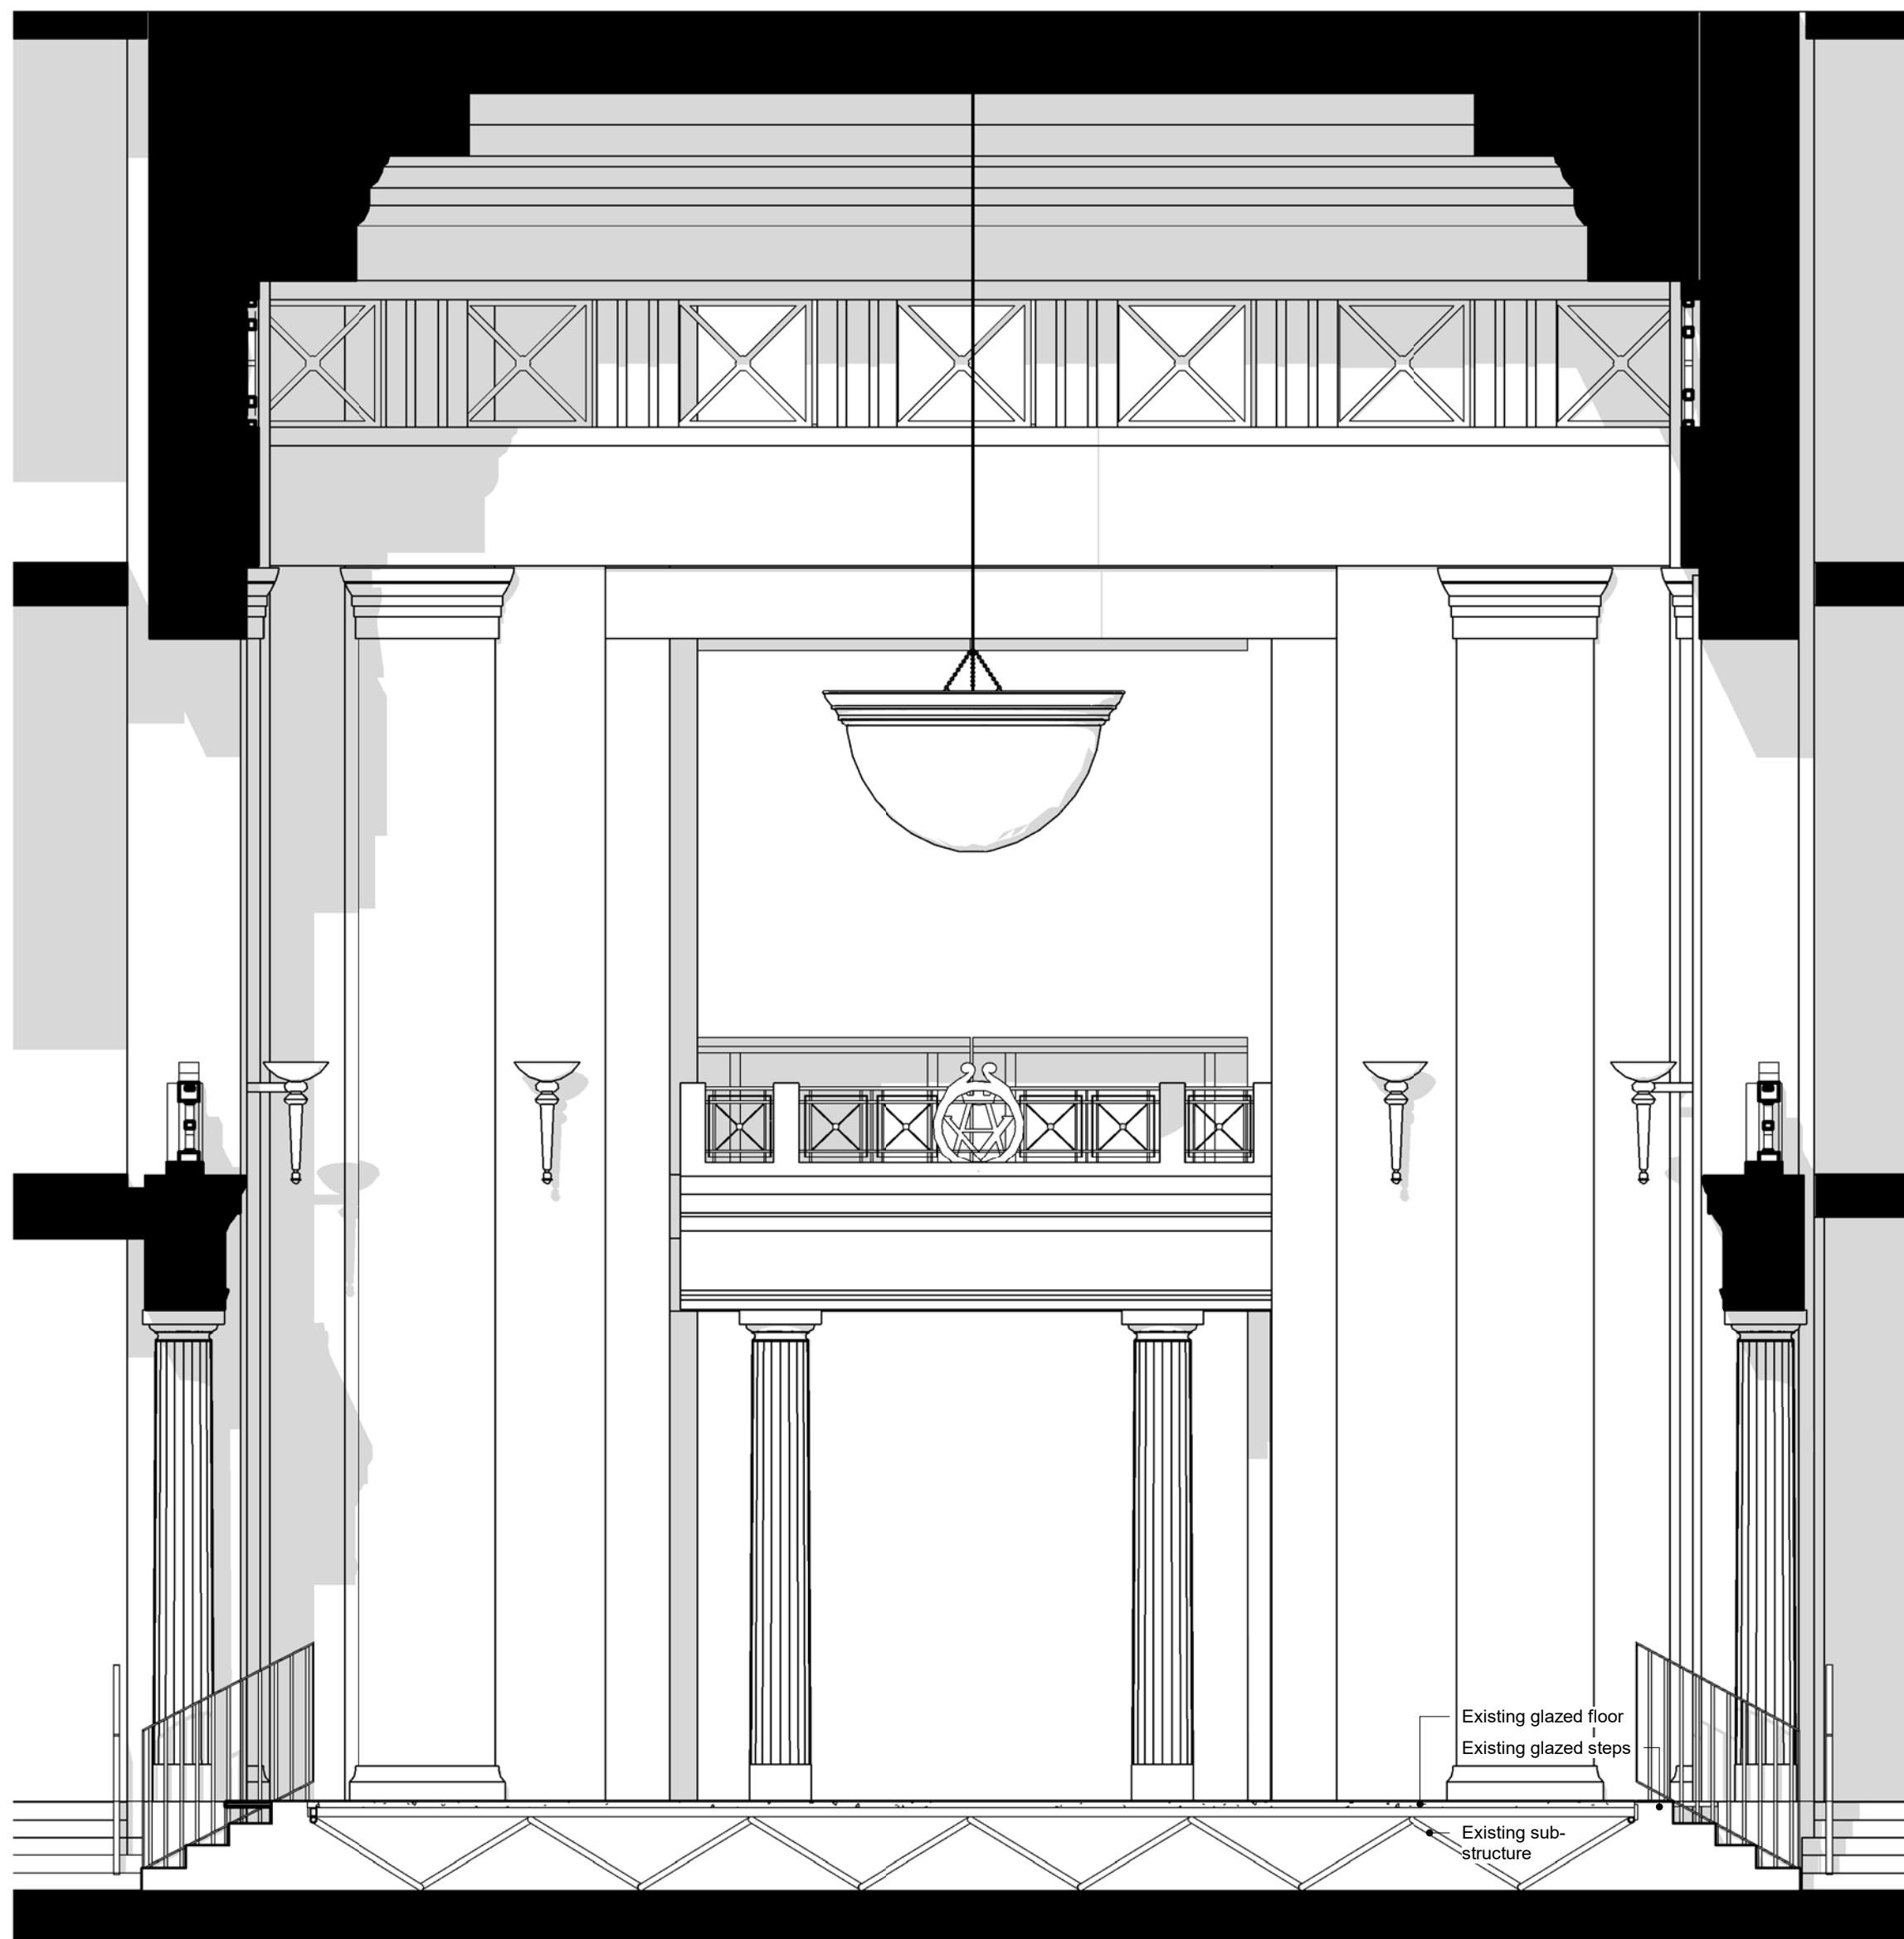


2 Existing Cross Section 01
1 : 50

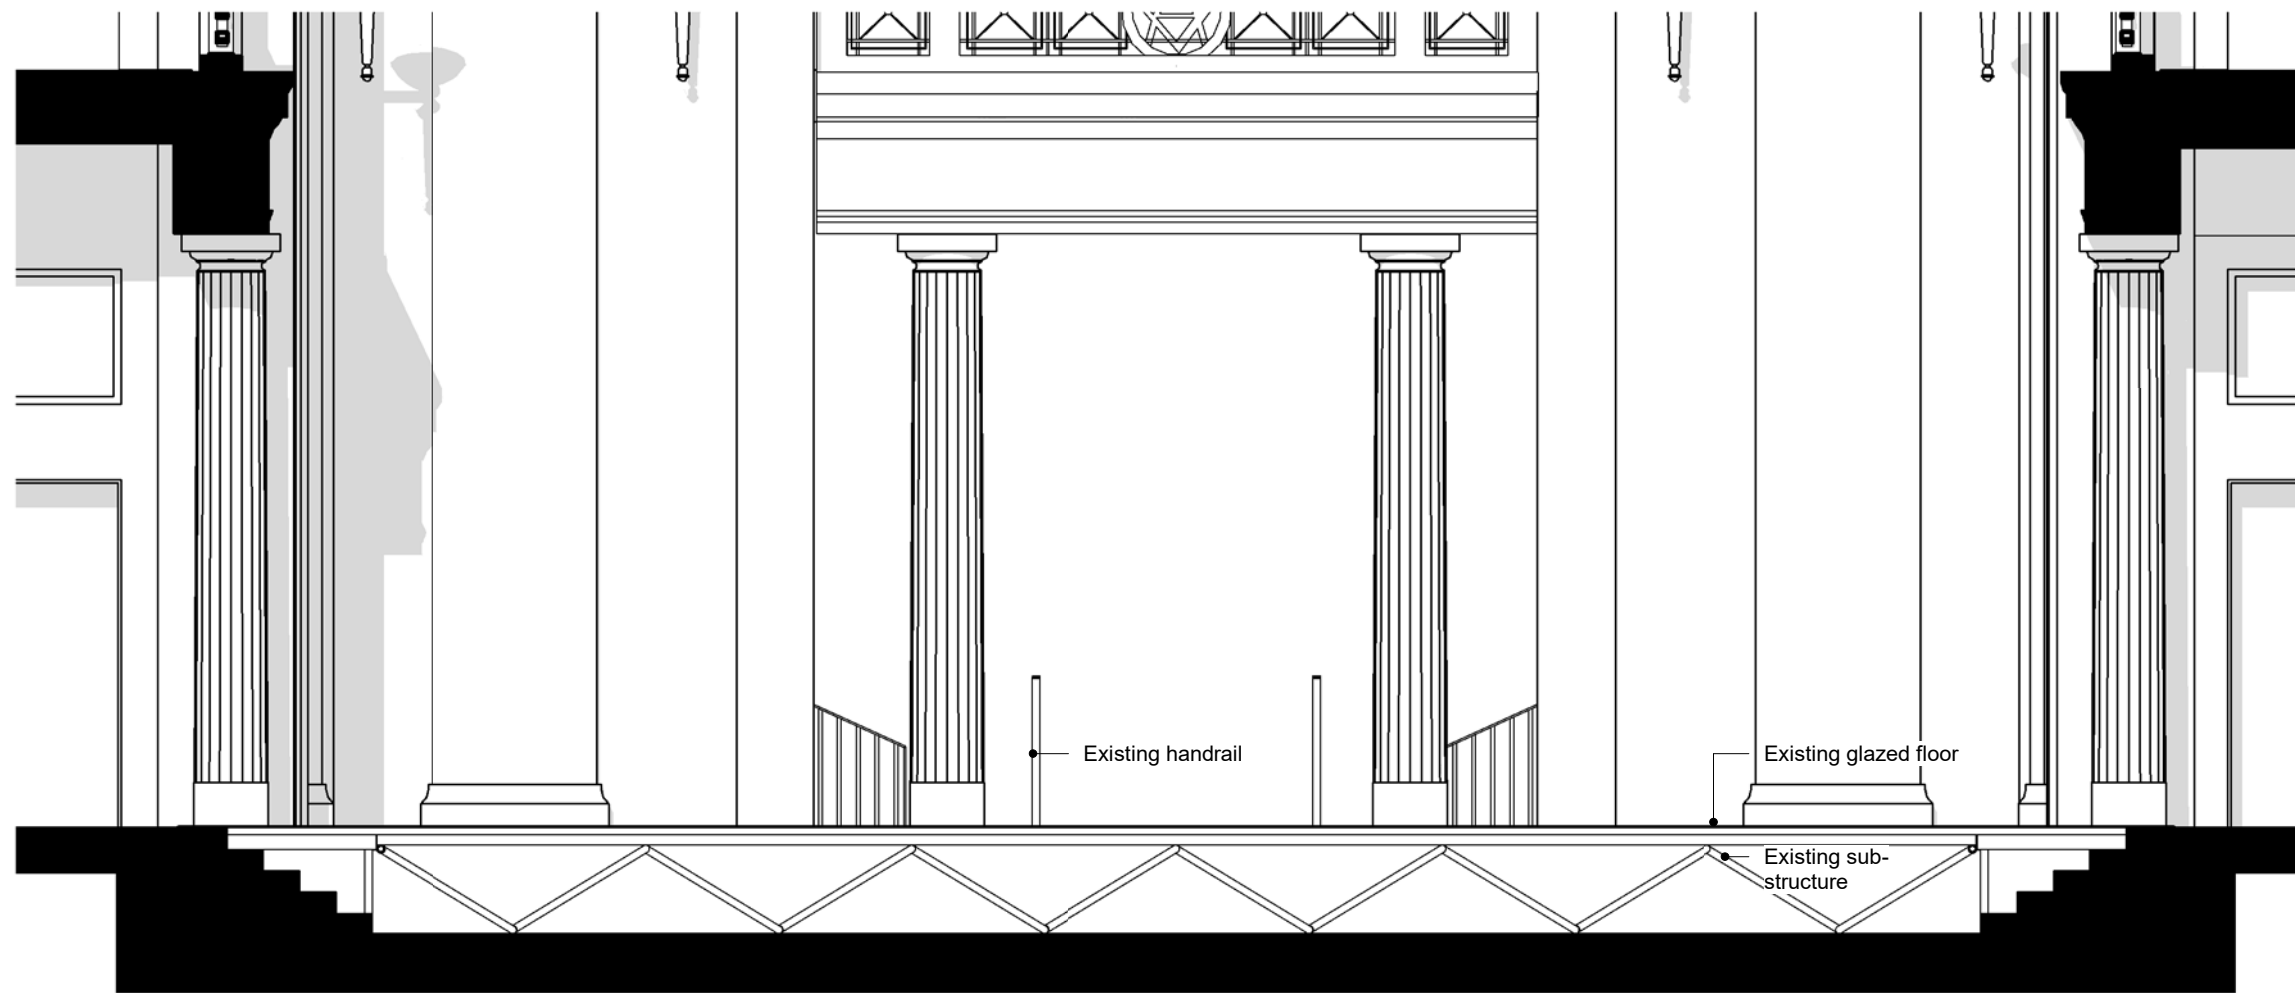

3 Existing Cross Section 02
1 : 50

All dimensions are in mm unless otherwise stated
All dimensions to be verified on site before proceeding with the work
Any discrepancies to be notified in writing to Architect immediately
All boundaries indicative only and to be confirmed by others

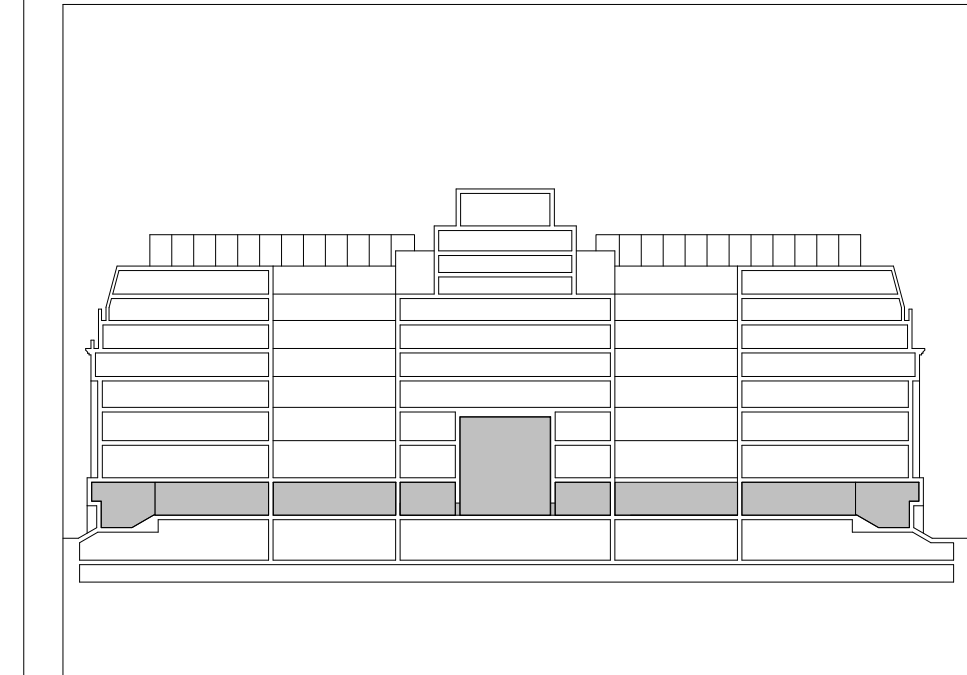

Note:
For Central Hall Proposal Refer to Drawing:
19023 01 AL 0010 502

P01	30.06.20	Issued for Planning	JB
REV	DATE	NOTES	INT

PLANNING

HUTCHINSON & PARTNERS
3.14 The Record Hall, 16-16A Baldwin's Garden, London, EC1N 7RJ
t. 020 3176 8196 e. info@hutchinsonandpartners.com w. www.hutchinsonandpartners.com

JOB TITLE
LABS, Victoria House, Camden



DRAWING TITLE / LOCATION
Existing Central Hall

DRAWN BY JH	CHECKED JB	SCALE @ A1 1:50	STATUS PLANNING
PROJECT 19023	DRAWING NO 03 AP 0100 402	REVISION P01	

CLIENT



All dimensions are in mm unless otherwise stated
All dimensions to be verified on site before proceeding with the work
Any discrepancies to be notified in writing to Architect immediately
All boundaries indicative only and to be confirmed by others

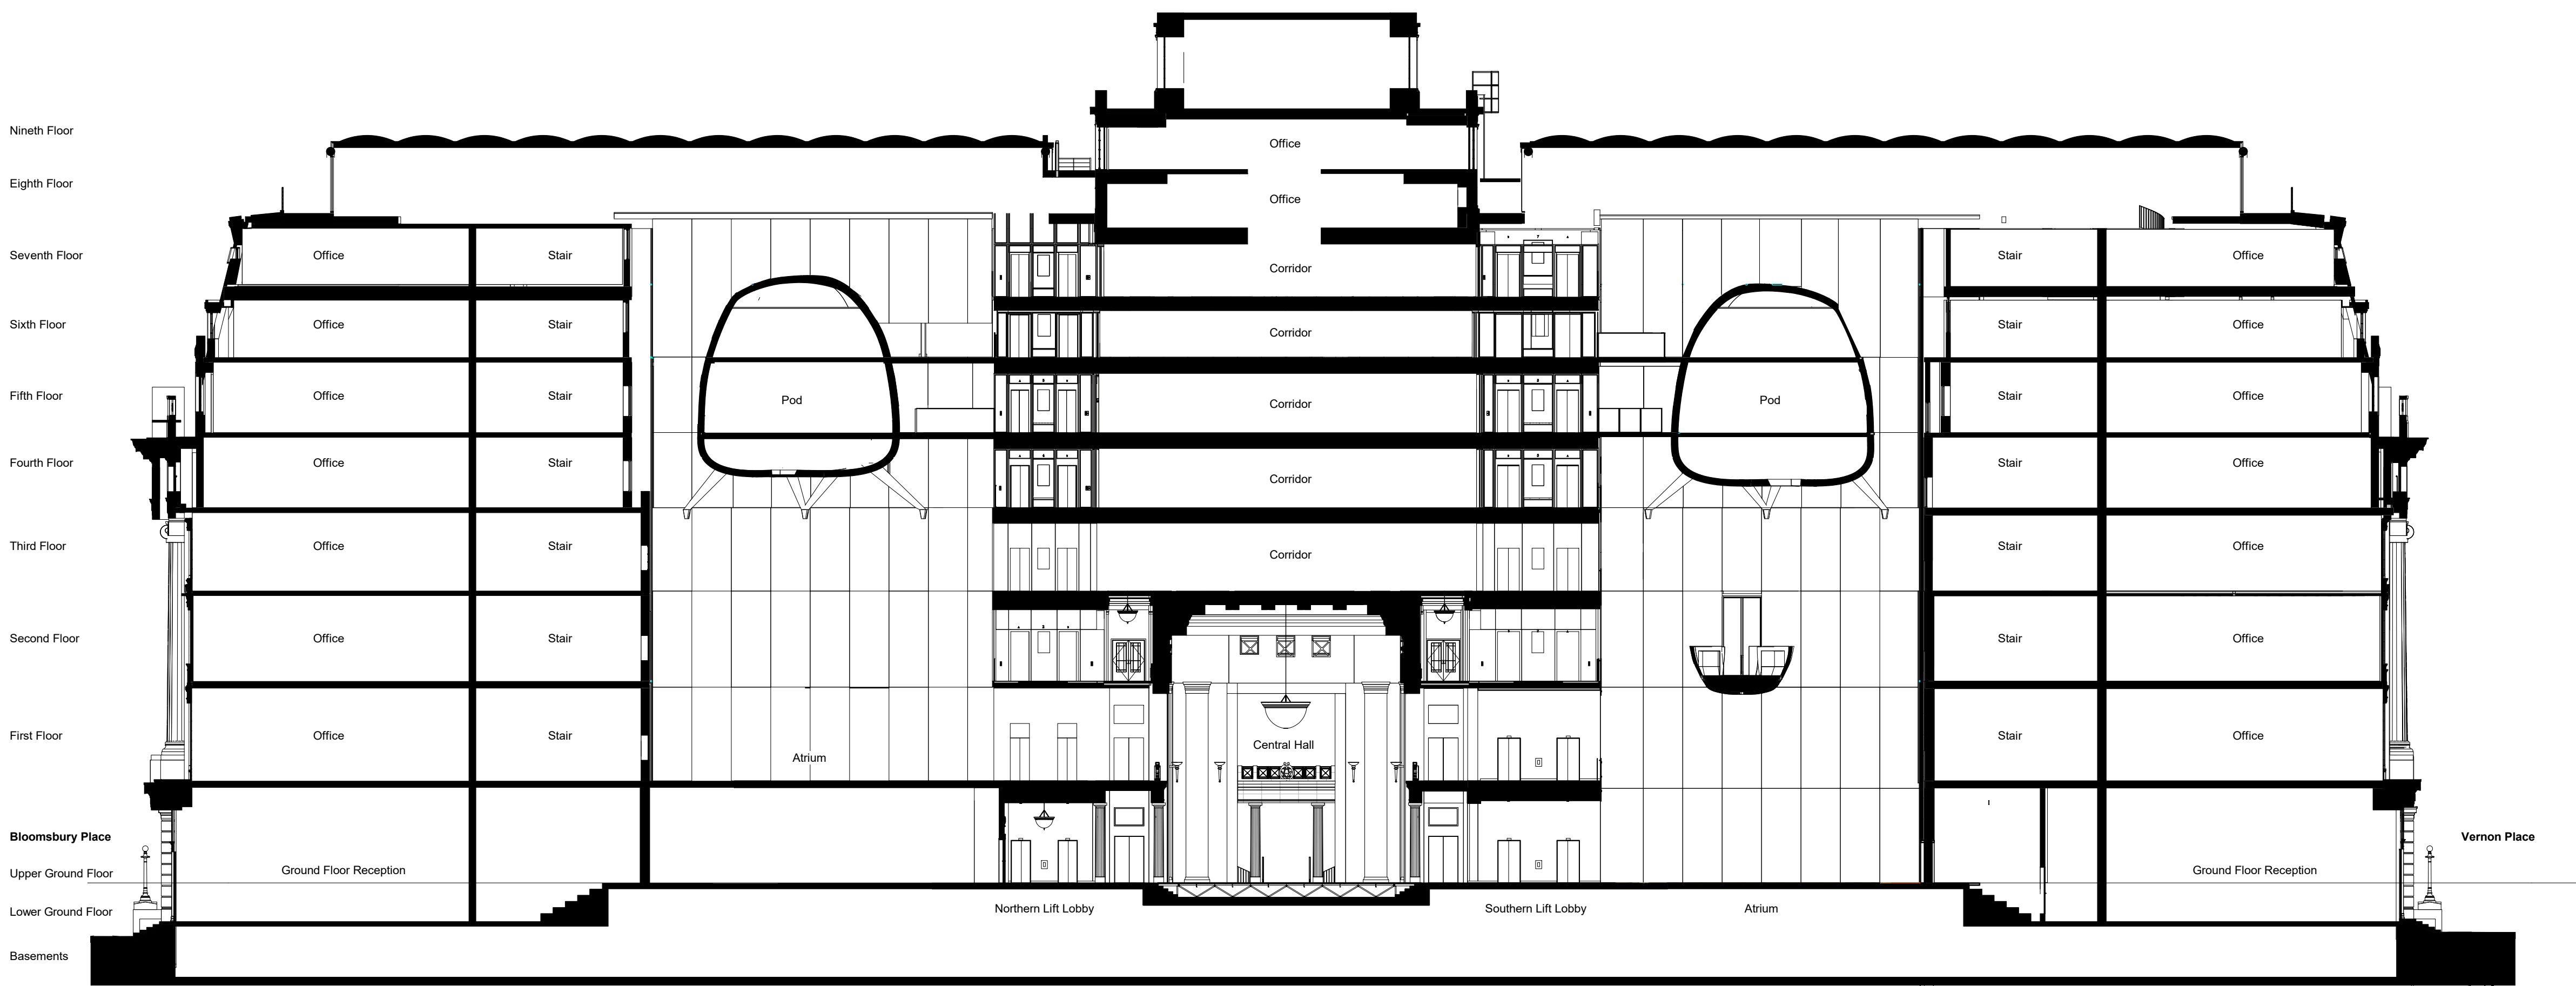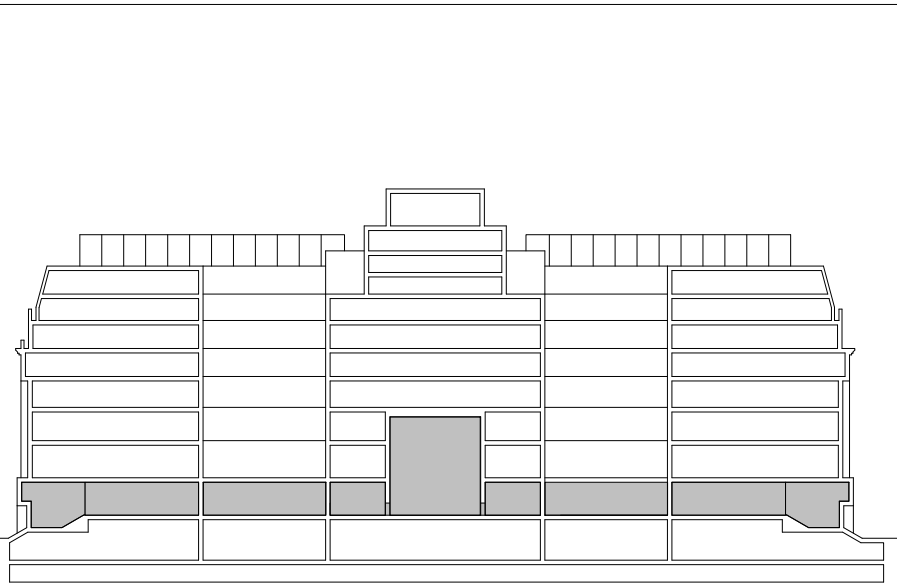

P01	30.05.20	Issued for Planning	JB
REV	DATE	NOTES	INT

PLANNING

HUTCHINSON & PARTNERS

3.14 The Record Hall, 16-16A Baldwin's Garden, London, EC1N 7RJ
t. 020 3176 8196 e. info@hutchinsonandpartners.com w. www.hutchinsonandpartners.com

JOB TITLE
LABS, Victoria House, Camden

DRAWING TITLE / LOCATION
Existing Building Cross Section


DRAWN BY JH	CHECKED JB	SCALE @ A1 1:200	STATUS PLANNING
PROJECT 19023	DRAWING NO 03 AP 0130 010	REVISION P01	

CLIENT



0 2 4 1:200
10 m

All dimensions are in mm unless otherwise stated
All dimensions to be verified on site before proceeding with the work
Any discrepancies to be notified in writing to Architect immediately
All boundaries indicative only and to be confirmed by others

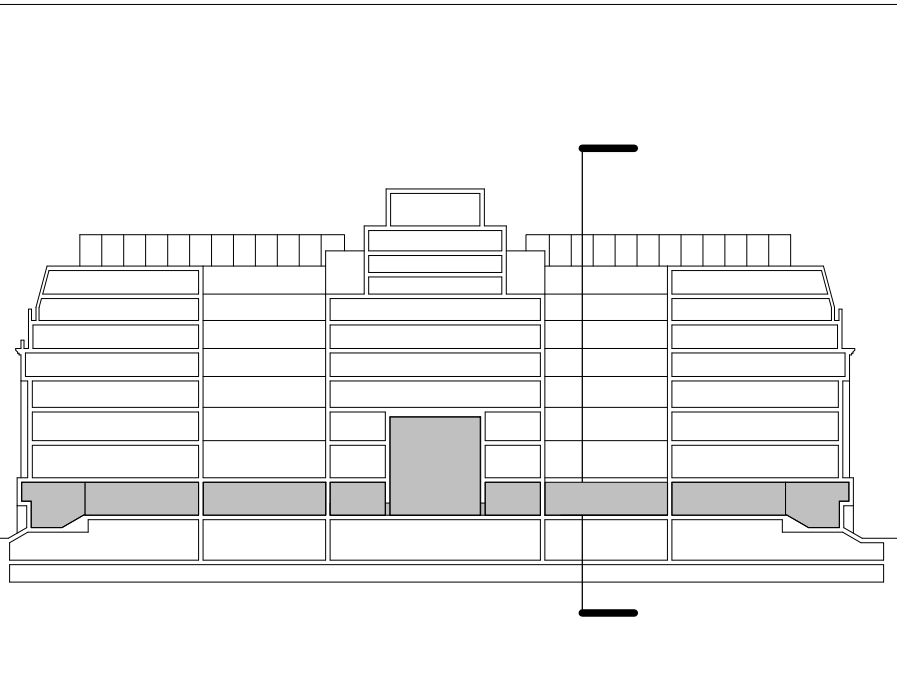

P01	30.06.20	Issued for Planning	JB
REV	DATE	NOTES	INT

PLANNING

HUTCHINSON & PARTNERS

3.14 The Record Hall, 16-16A Baldwin's Garden, London, EC1N 7RJ
t. 020 3176 8196 e. info@hutchinsonandpartners.com w. www.hutchinsonandpartners.com

JOB TITLE
LABS, Victoria House, Camden

DRAWING TITLE / LOCATION
Existing Building Cross Section


DRAWN BY JH	CHECKED JB	SCALE @ A1 1:100	STATUS PLANNING
PROJECT 19023	DRAWING NO 03 AP 0130 011	REVISION P01	

CLIENT




© 2020 HUTCHINSON & PARTNERS Limited

30/06/2020 10:09:43

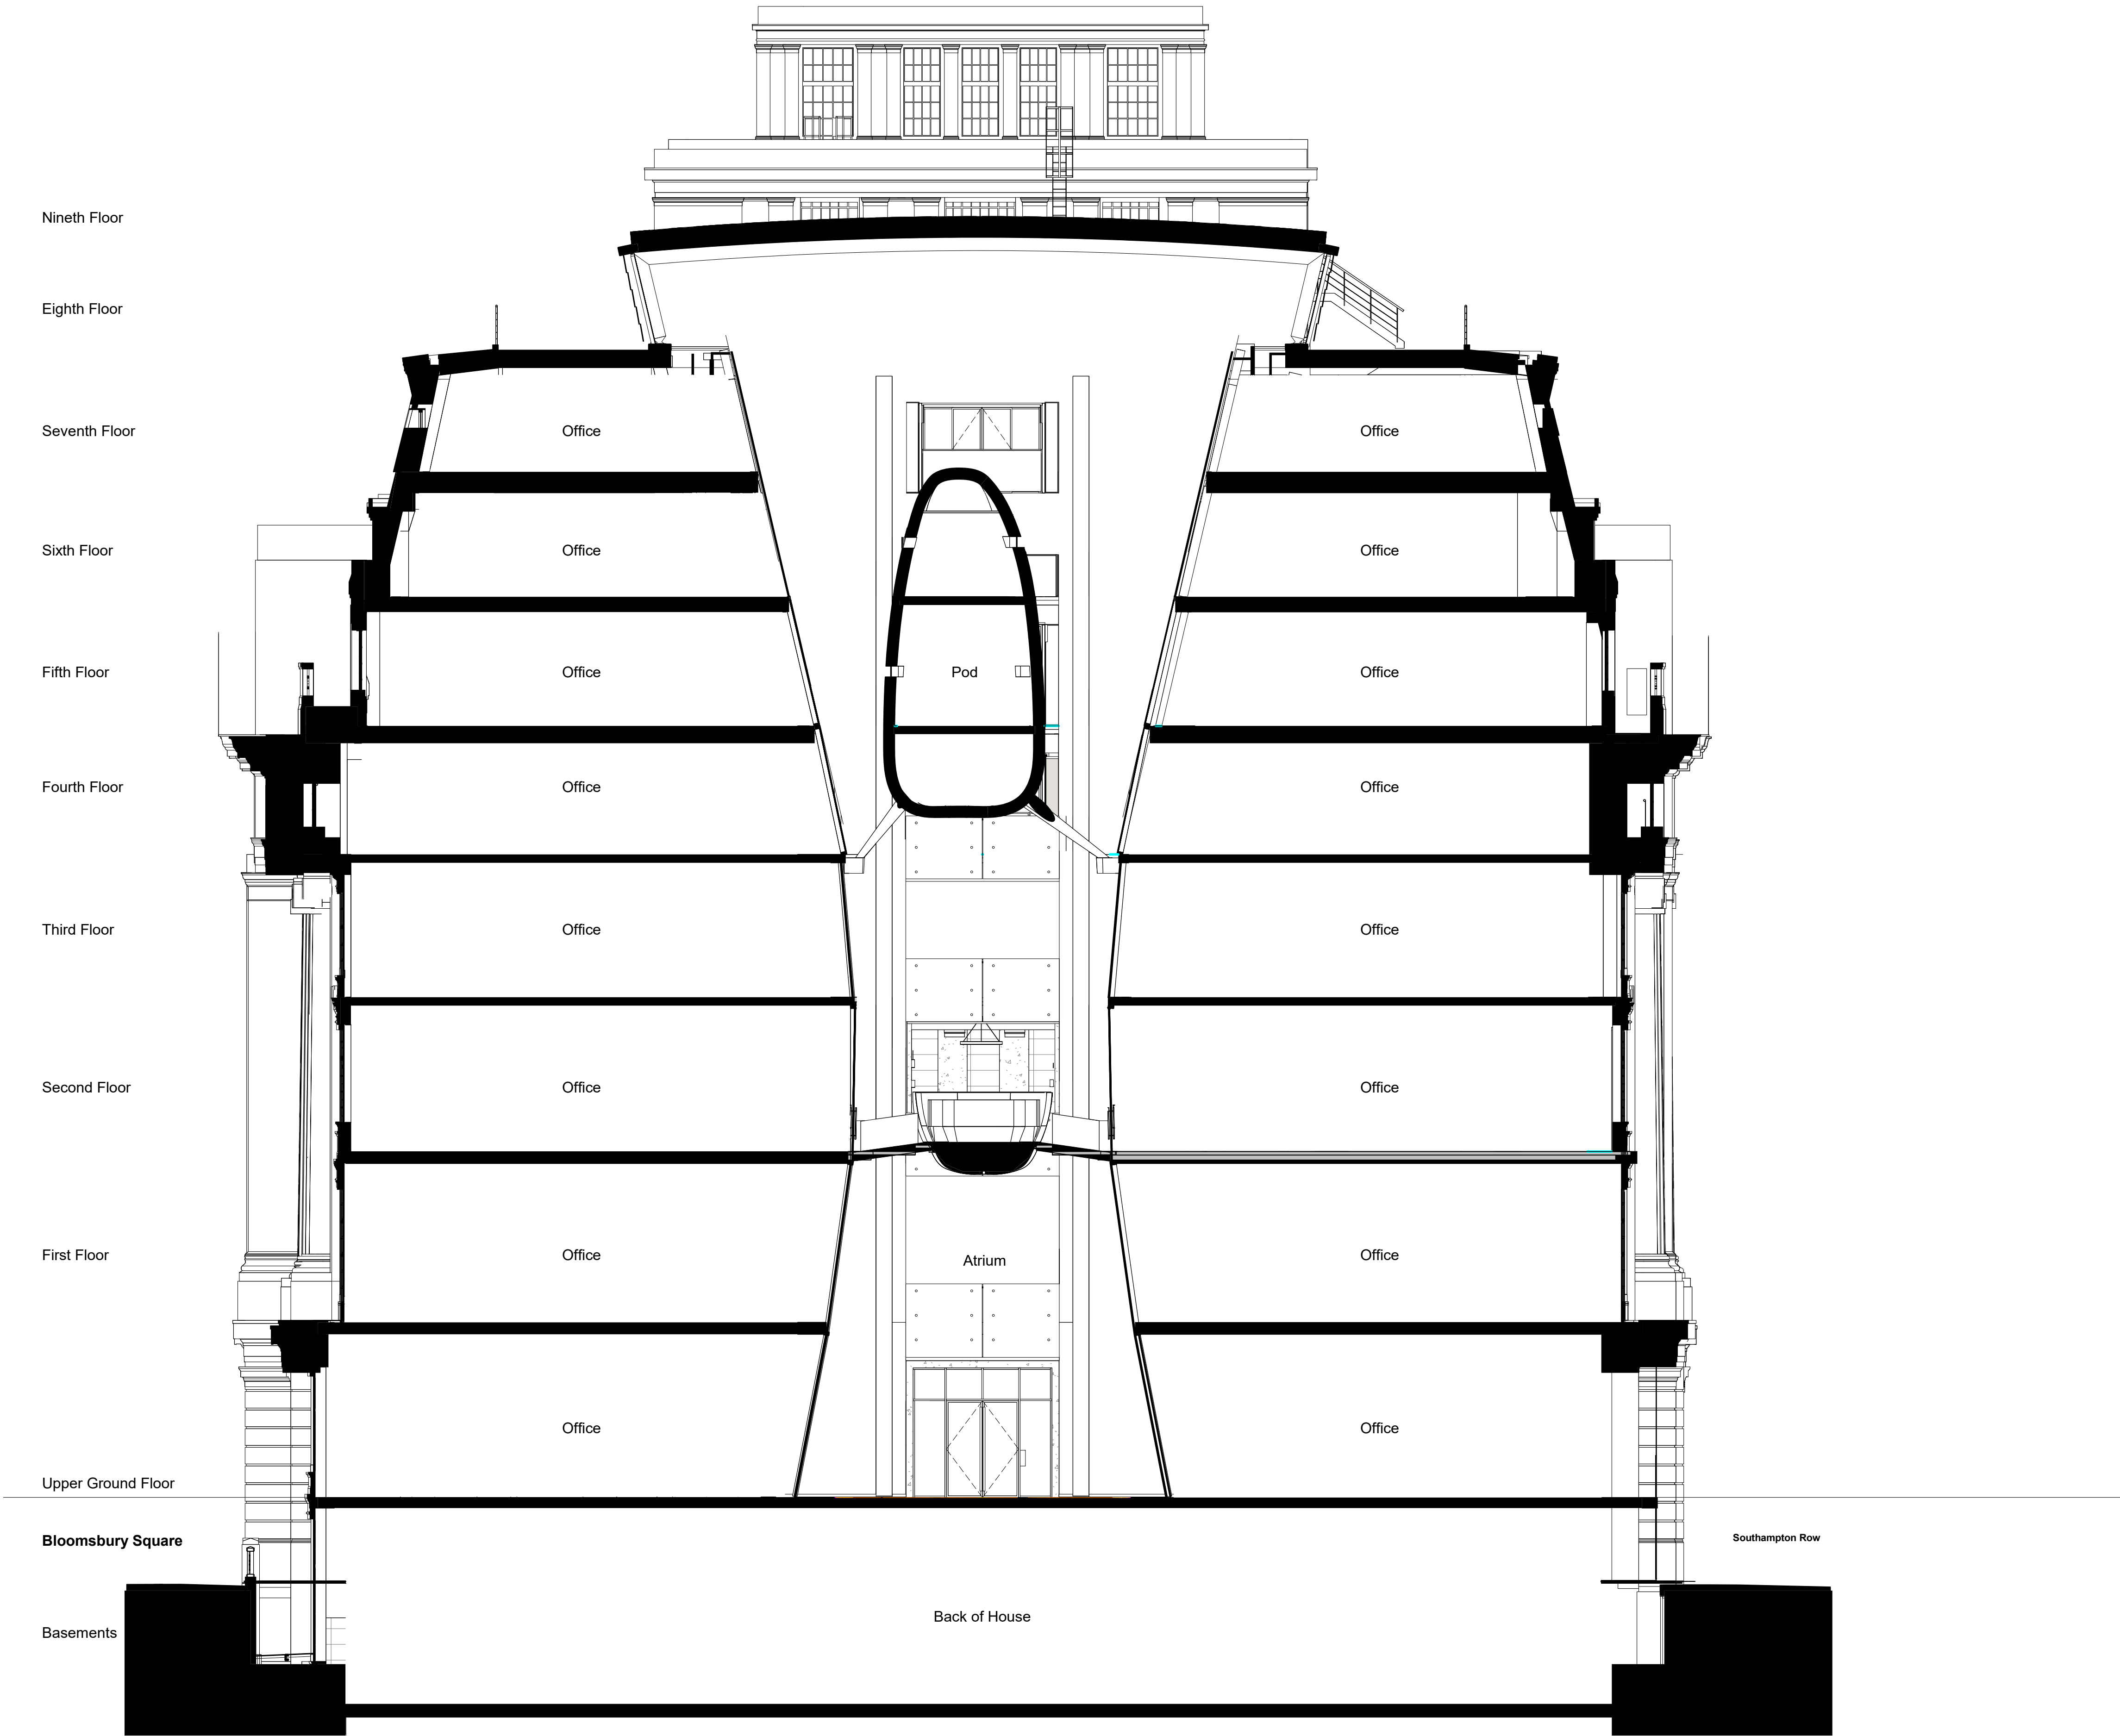

All dimensions are in mm unless otherwise stated
All dimensions to be verified on site before proceeding with the work
Any discrepancies to be notified in writing to Architect immediately
All boundaries indicative only and to be confirmed by others

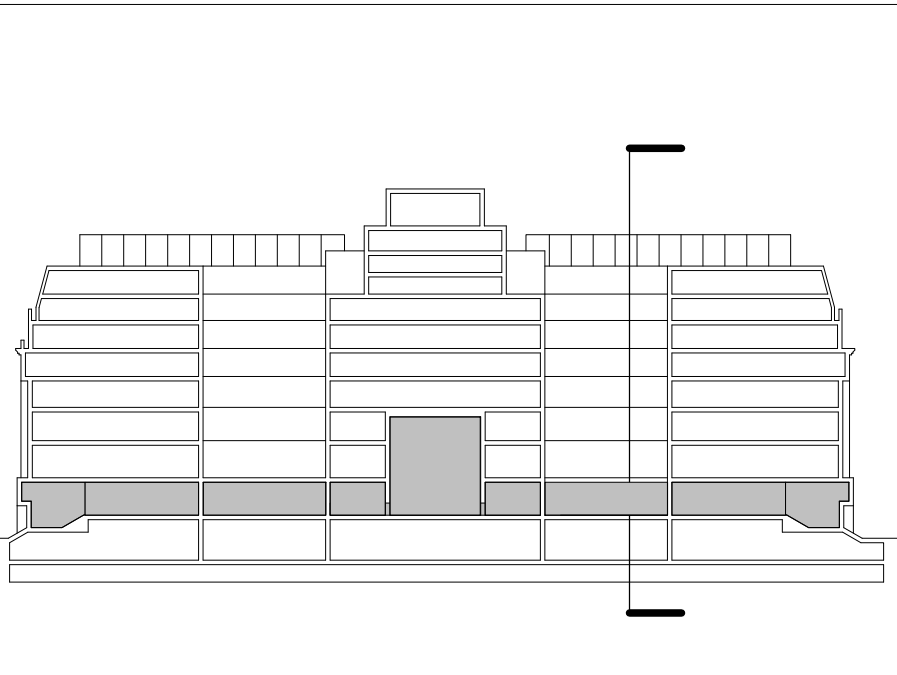

Nineth Floor

Eighth Floor

Seventh Floor

Sixth Floor

Fifth Floor

Fourth Floor

Third Floor

Second Floor

First Floor

Upper Ground Floor

Bloomsbury Square

Basements

Office

Office

Office

Office

Office

Office

Office

Office

Office

Office

Office

Office

Office

Office

Office

Office

Atrium

Back of House

Southampton Row



P01	30.06.20	Issued for Planning	JB
REV	DATE	NOTES	INT

PLANNING

HUTCHINSON & PARTNERS

3.14 The Record Hall, 16-16A Baldwin's Garden, London, EC1N 7RJ
t. 020 3176 8196 e. info@hutchinsonandpartners.com w. www.hutchinsonandpartners.com

JOB TITLE
LABS, Victoria House, Camden



DRAWING TITLE / LOCATION
Existing Building Cross Section

DRAWN BY JH	CHECKED JB	SCALE @ A1 1:100	STATUS PLANNING
PROJECT 19023	DRAWING NO 03 AP 0130 012	REVISION P01	


CLIENT



All dimensions are in mm unless otherwise stated
All dimensions to be verified on site before proceeding with the work
Any discrepancies to be notified in writing to Architect immediately
All boundaries indicative only and to be confirmed by others

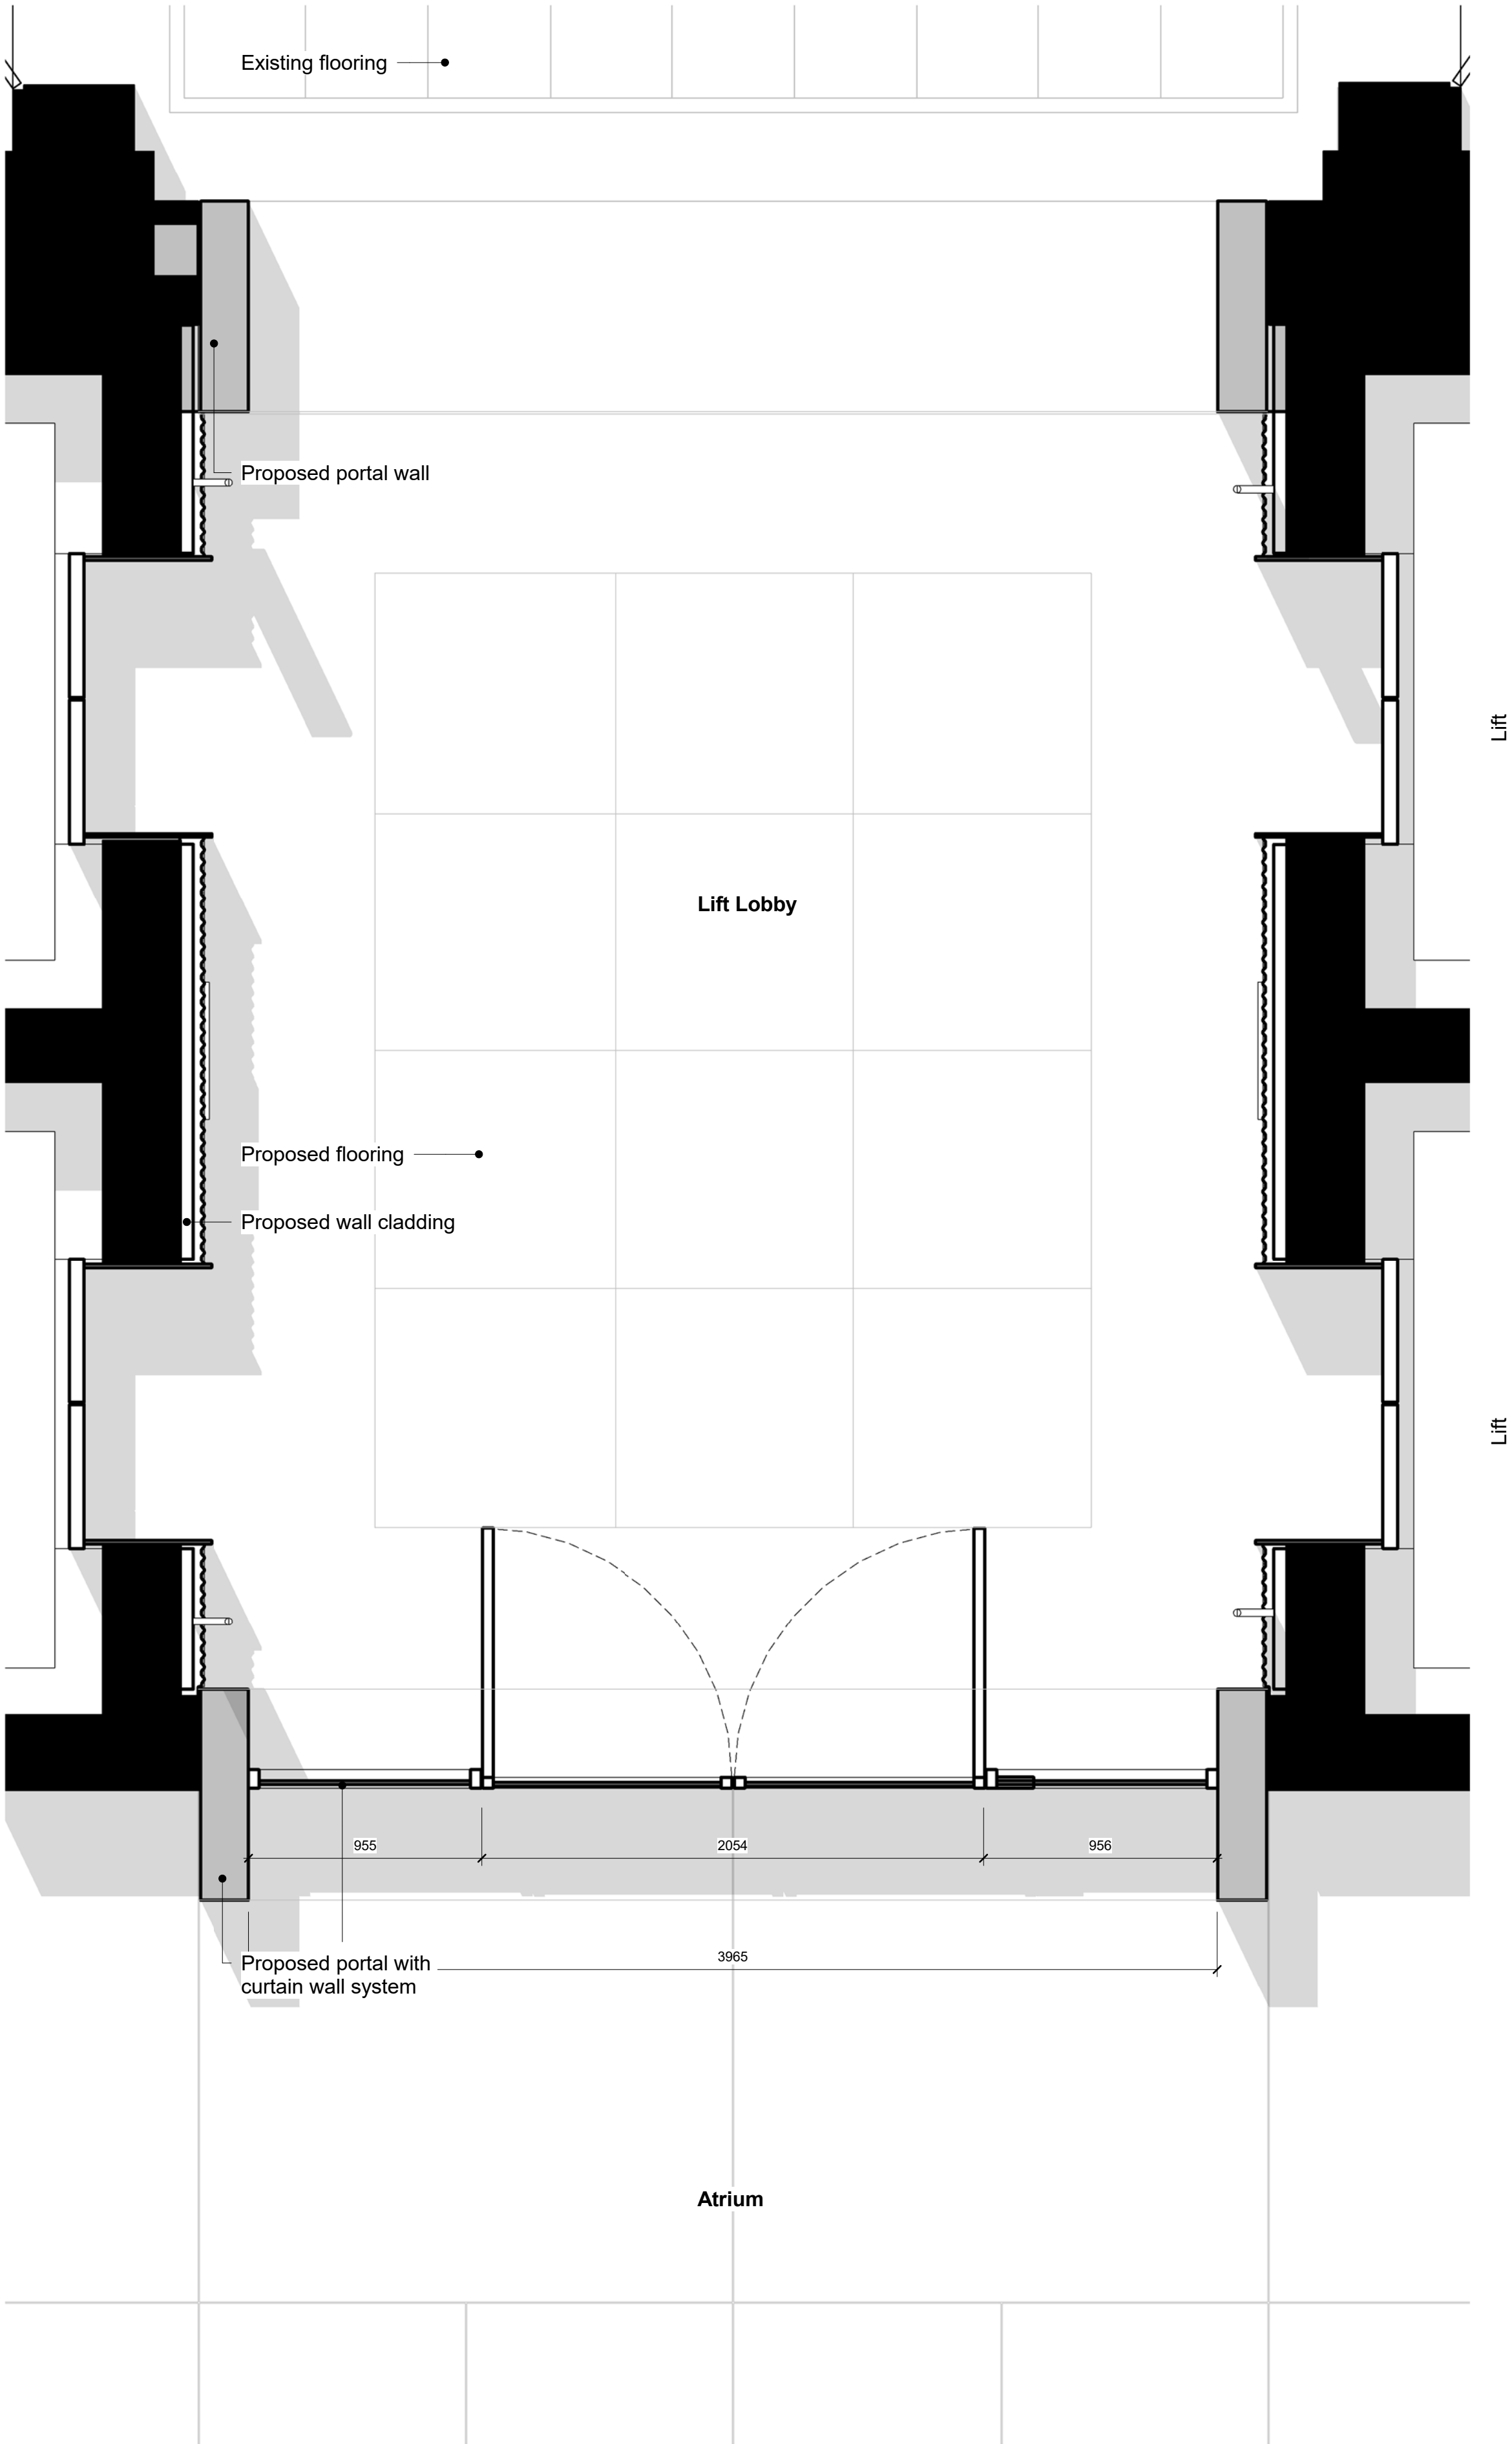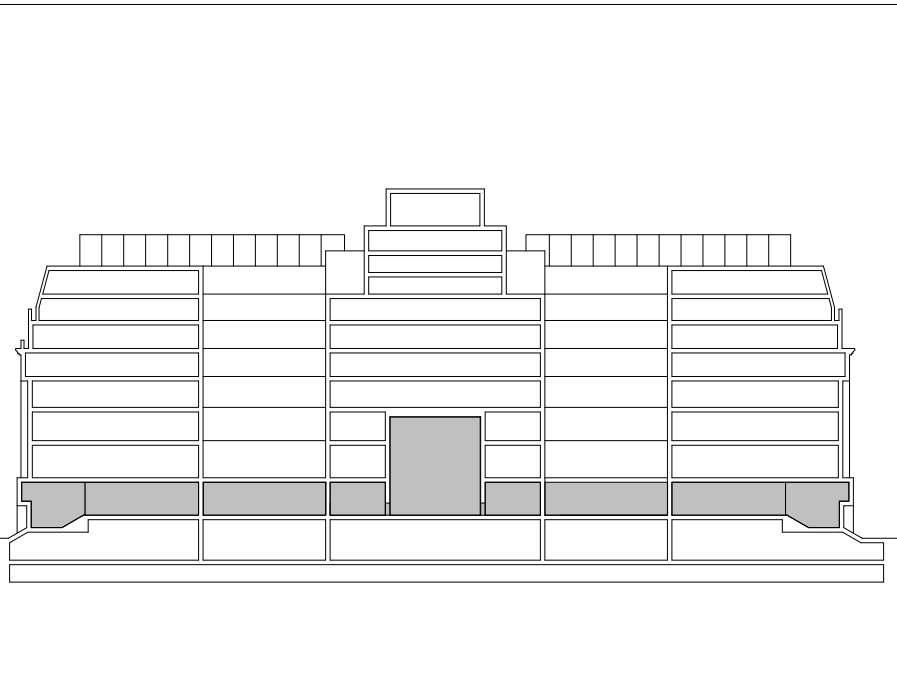

1 Proposed Curtain Wall System Upper Ground Plan
1 : 20

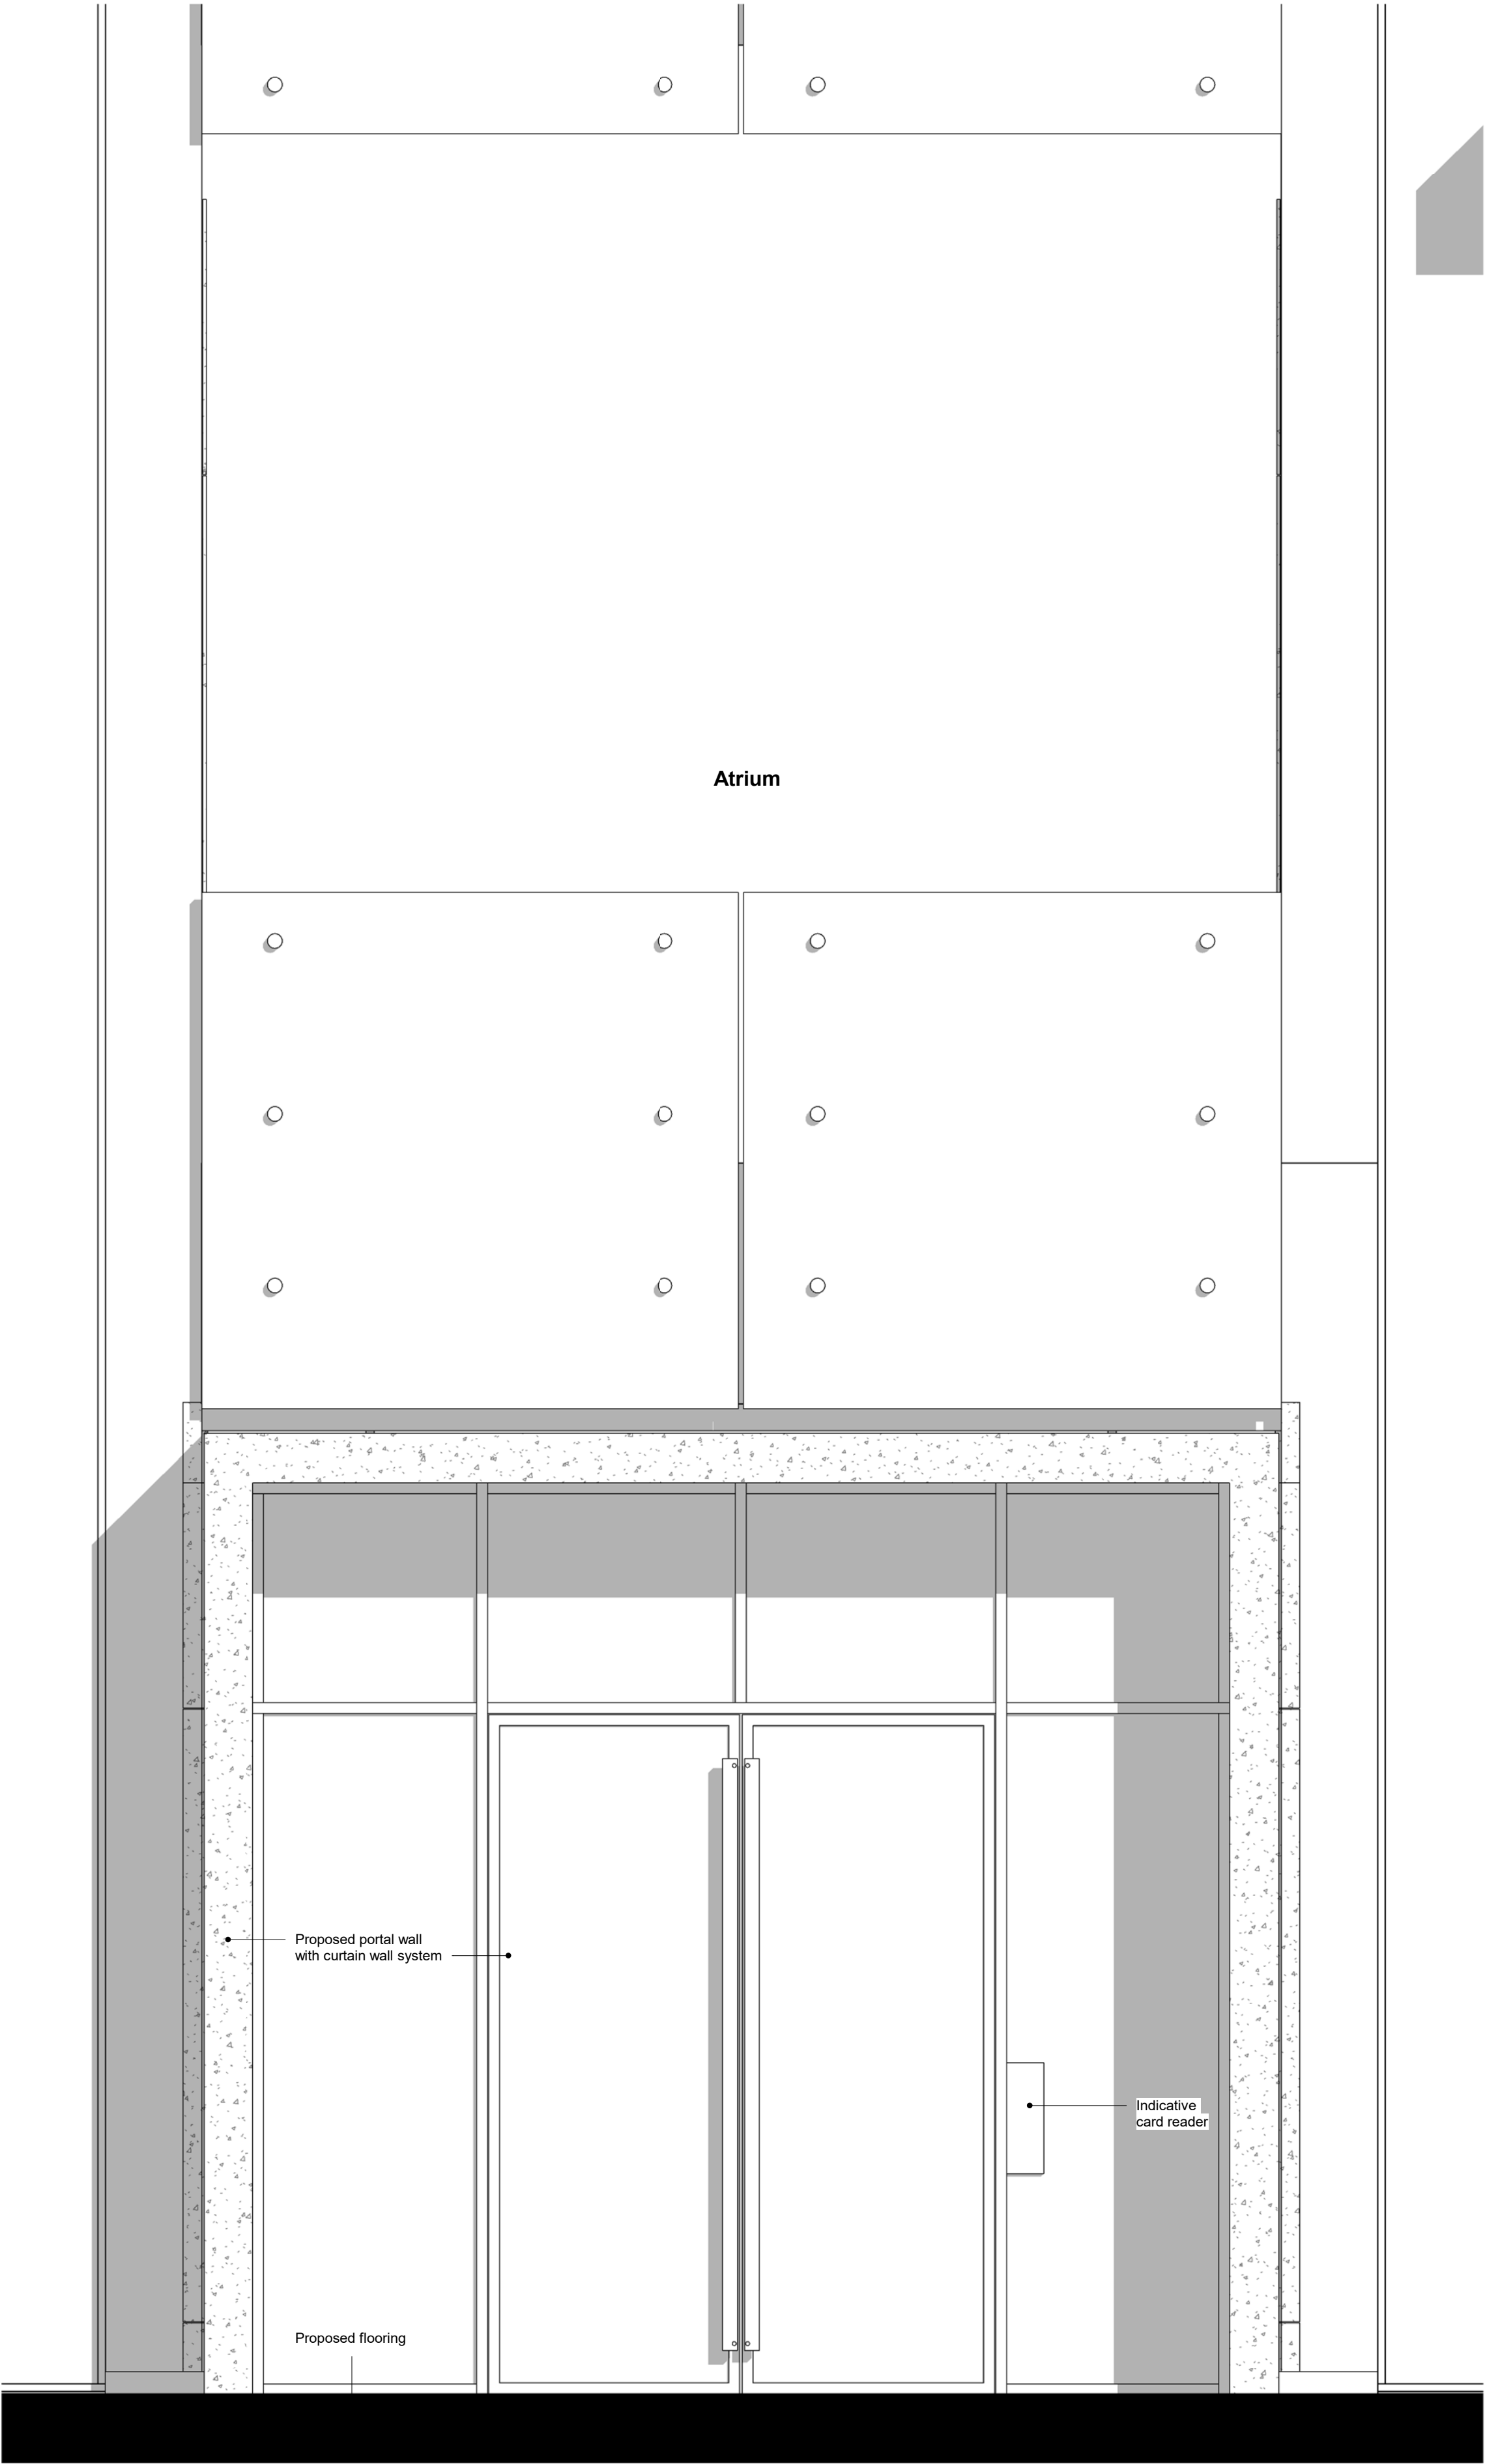

2 Proposed Curtain Wall System Upper Ground Elevation
1 : 20

P01	30.06.20	Issued for Planning	JB
REV	DATE	NOTES	INT

PLANNING

HUTCHINSON & PARTNERS


3.14 The Record Hall, 16-16A Baldwin's Garden, London, EC1N 7RJ
t. 020 3176 8196 e. info@hutchinsonandpartners.com w. www.hutchinsonandpartners.com


JOB TITLE
LABS, Victoria House, Camden

DRAWING TITLE / LOCATION
Proposed Curtain Wall At Southern Lift Lobby


DRAWN BY JH	CHECKED JB	SCALE @ A1 As Shown	STATUS PLANNING
PROJECT 19023	DRAWING NO 03 AP 2250 400	REVISION P01	

CLIENT

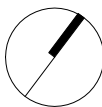

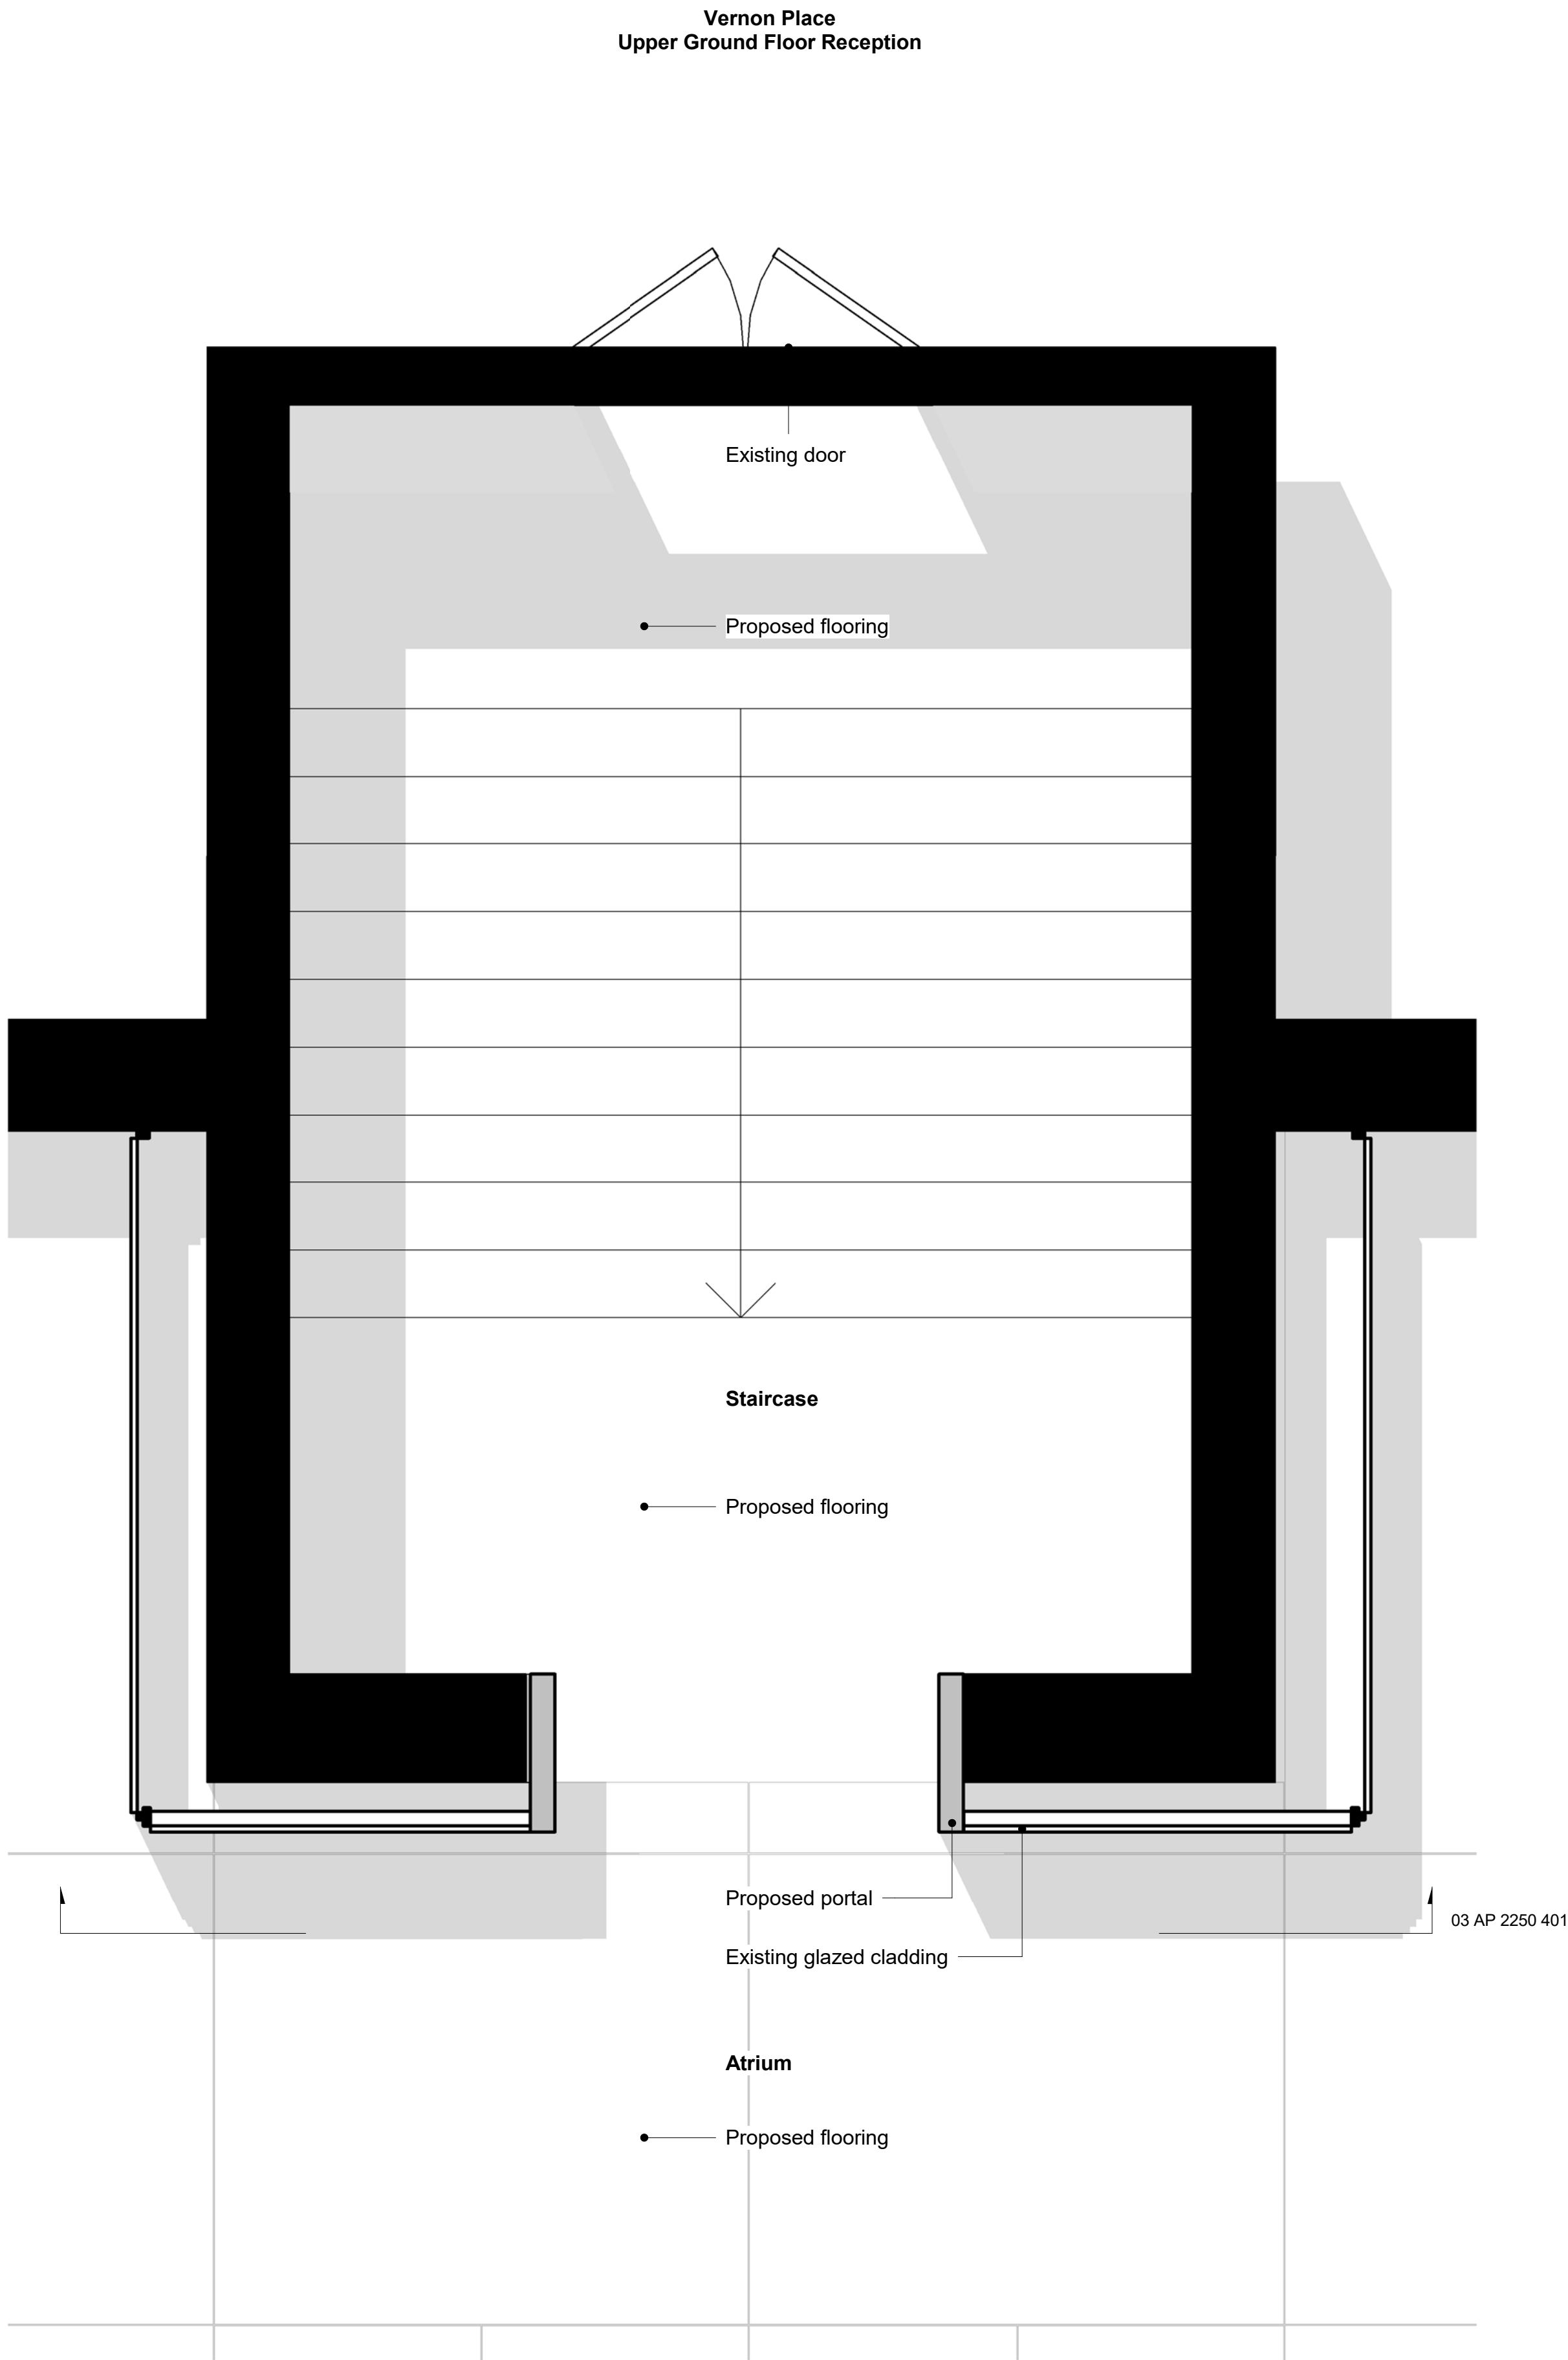


1 Proposed Door System Upper Ground Plan
1 : 20

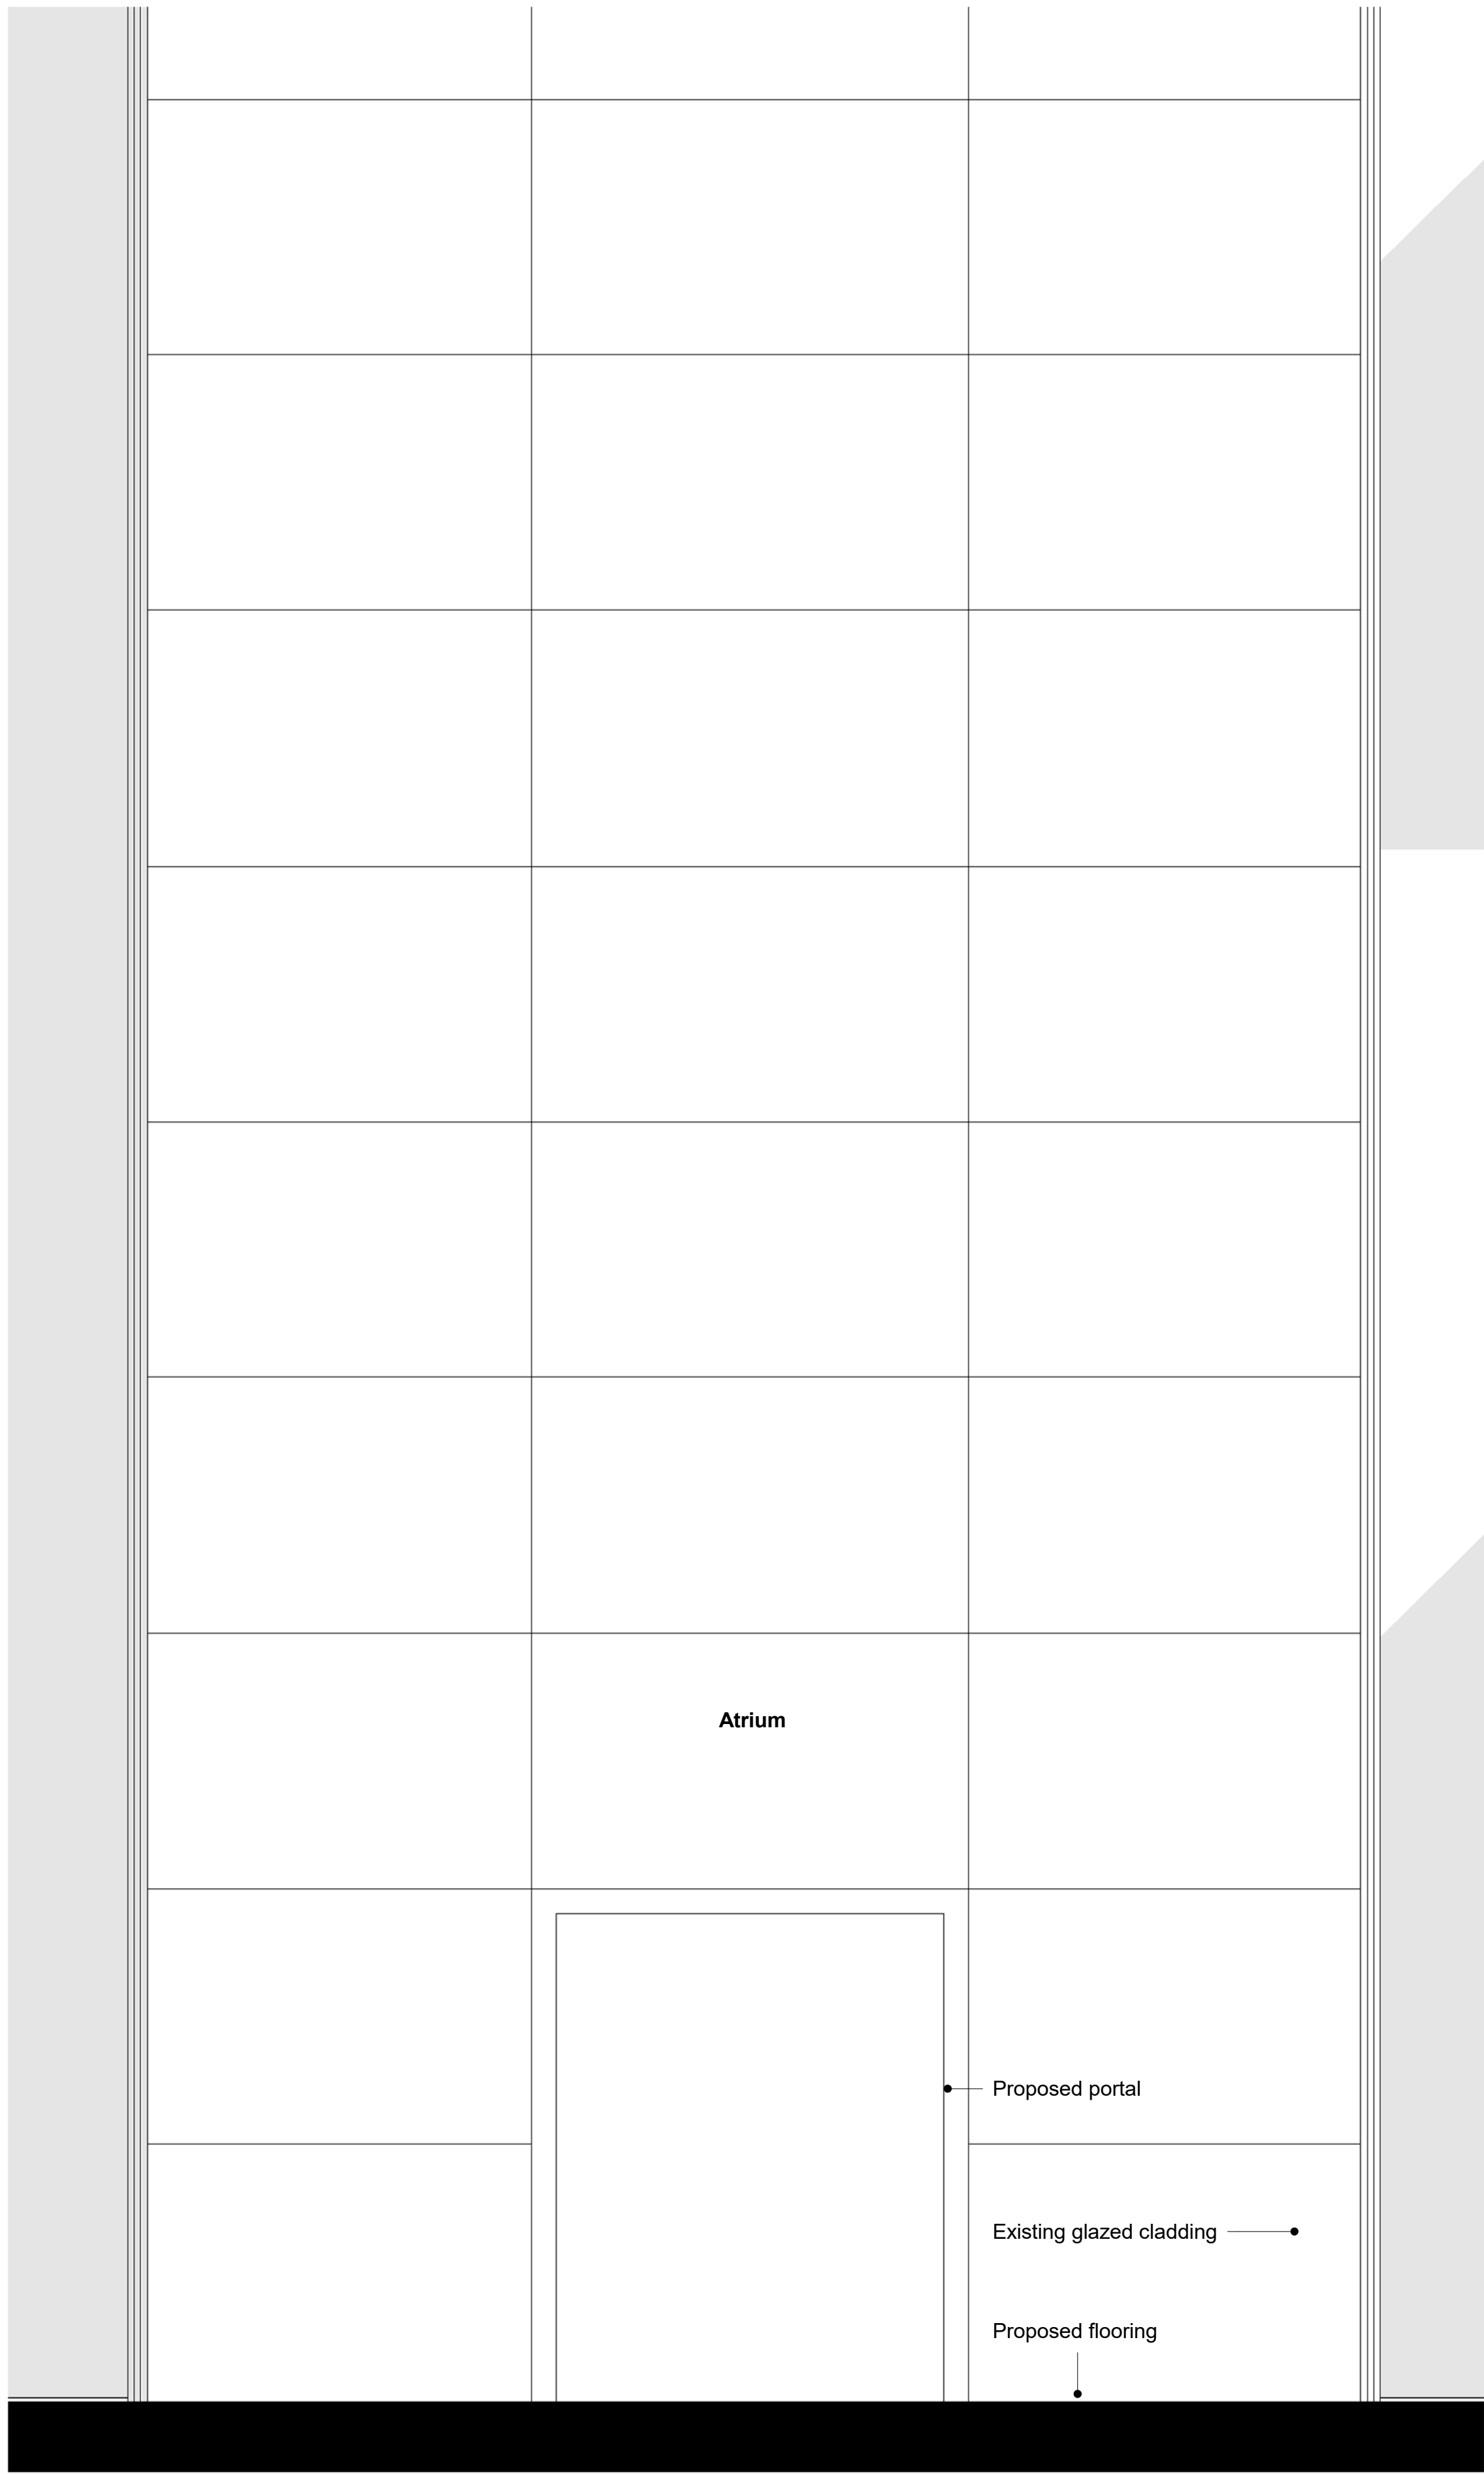

2 Proposed Door System Upper Ground Elevation
1 : 20



All dimensions are in mm unless otherwise stated
All dimensions to be verified on site before proceeding with the work
Any discrepancies to be notified in writing to Architect immediately
All boundaries indicative only and to be confirmed by others

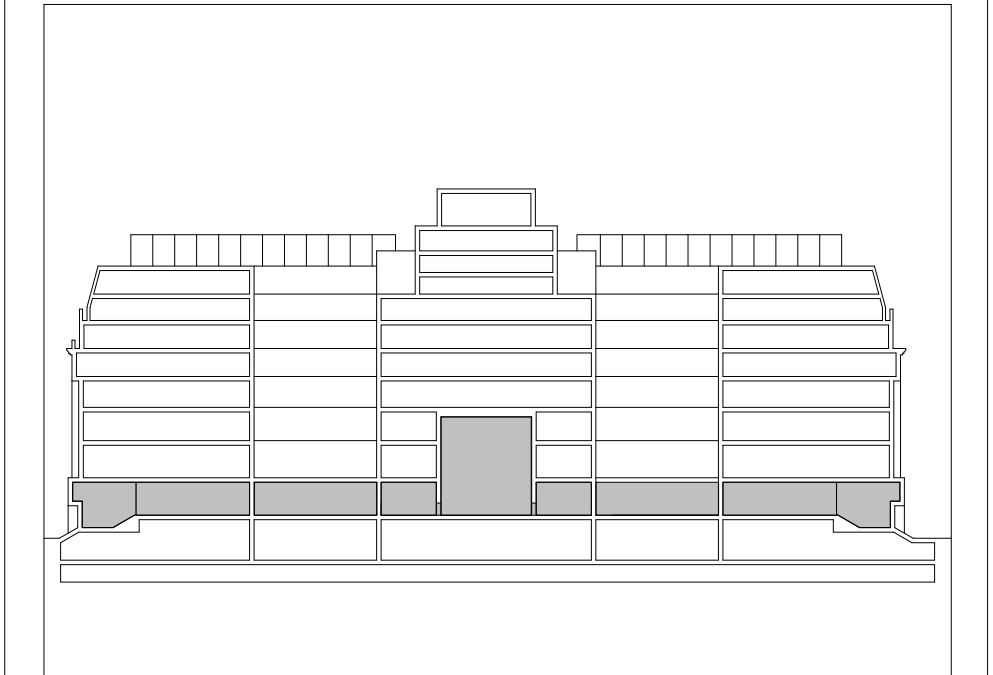

P01	30.06.20	Issued for Planning	JB
REV	DATE	NOTES	INT

PLANNING

HUTCHINSON & PARTNERS

3.14 The Record Hall, 16-16A Baldwin's Garden, London, EC1N 7RJ
t. 020 3176 8196 e. info@hutchinsonandpartners.com w. www.hutchinsonandpartners.com

JOB TITLE
LABS, Victoria House, Camden

DRAWING TITLE / LOCATION
Proposed Stairwell Door At Atrium


DRAWN BY JH	CHECKED JB	SCALE @ A1 As Shown	STATUS PLANNING
PROJECT 19023	DRAWING NO 03 AP 2250 401	REVISION P01	

CLIENT


© 2020 HUTCHINSON & PARTNERS Limited

30/06/2020 10:12:14


All dimensions are in mm unless otherwise stated
All dimensions to be verified on site before proceeding with the work
Any discrepancies to be notified in writing to Architect immediately
All boundaries indicative only and to be confirmed by others

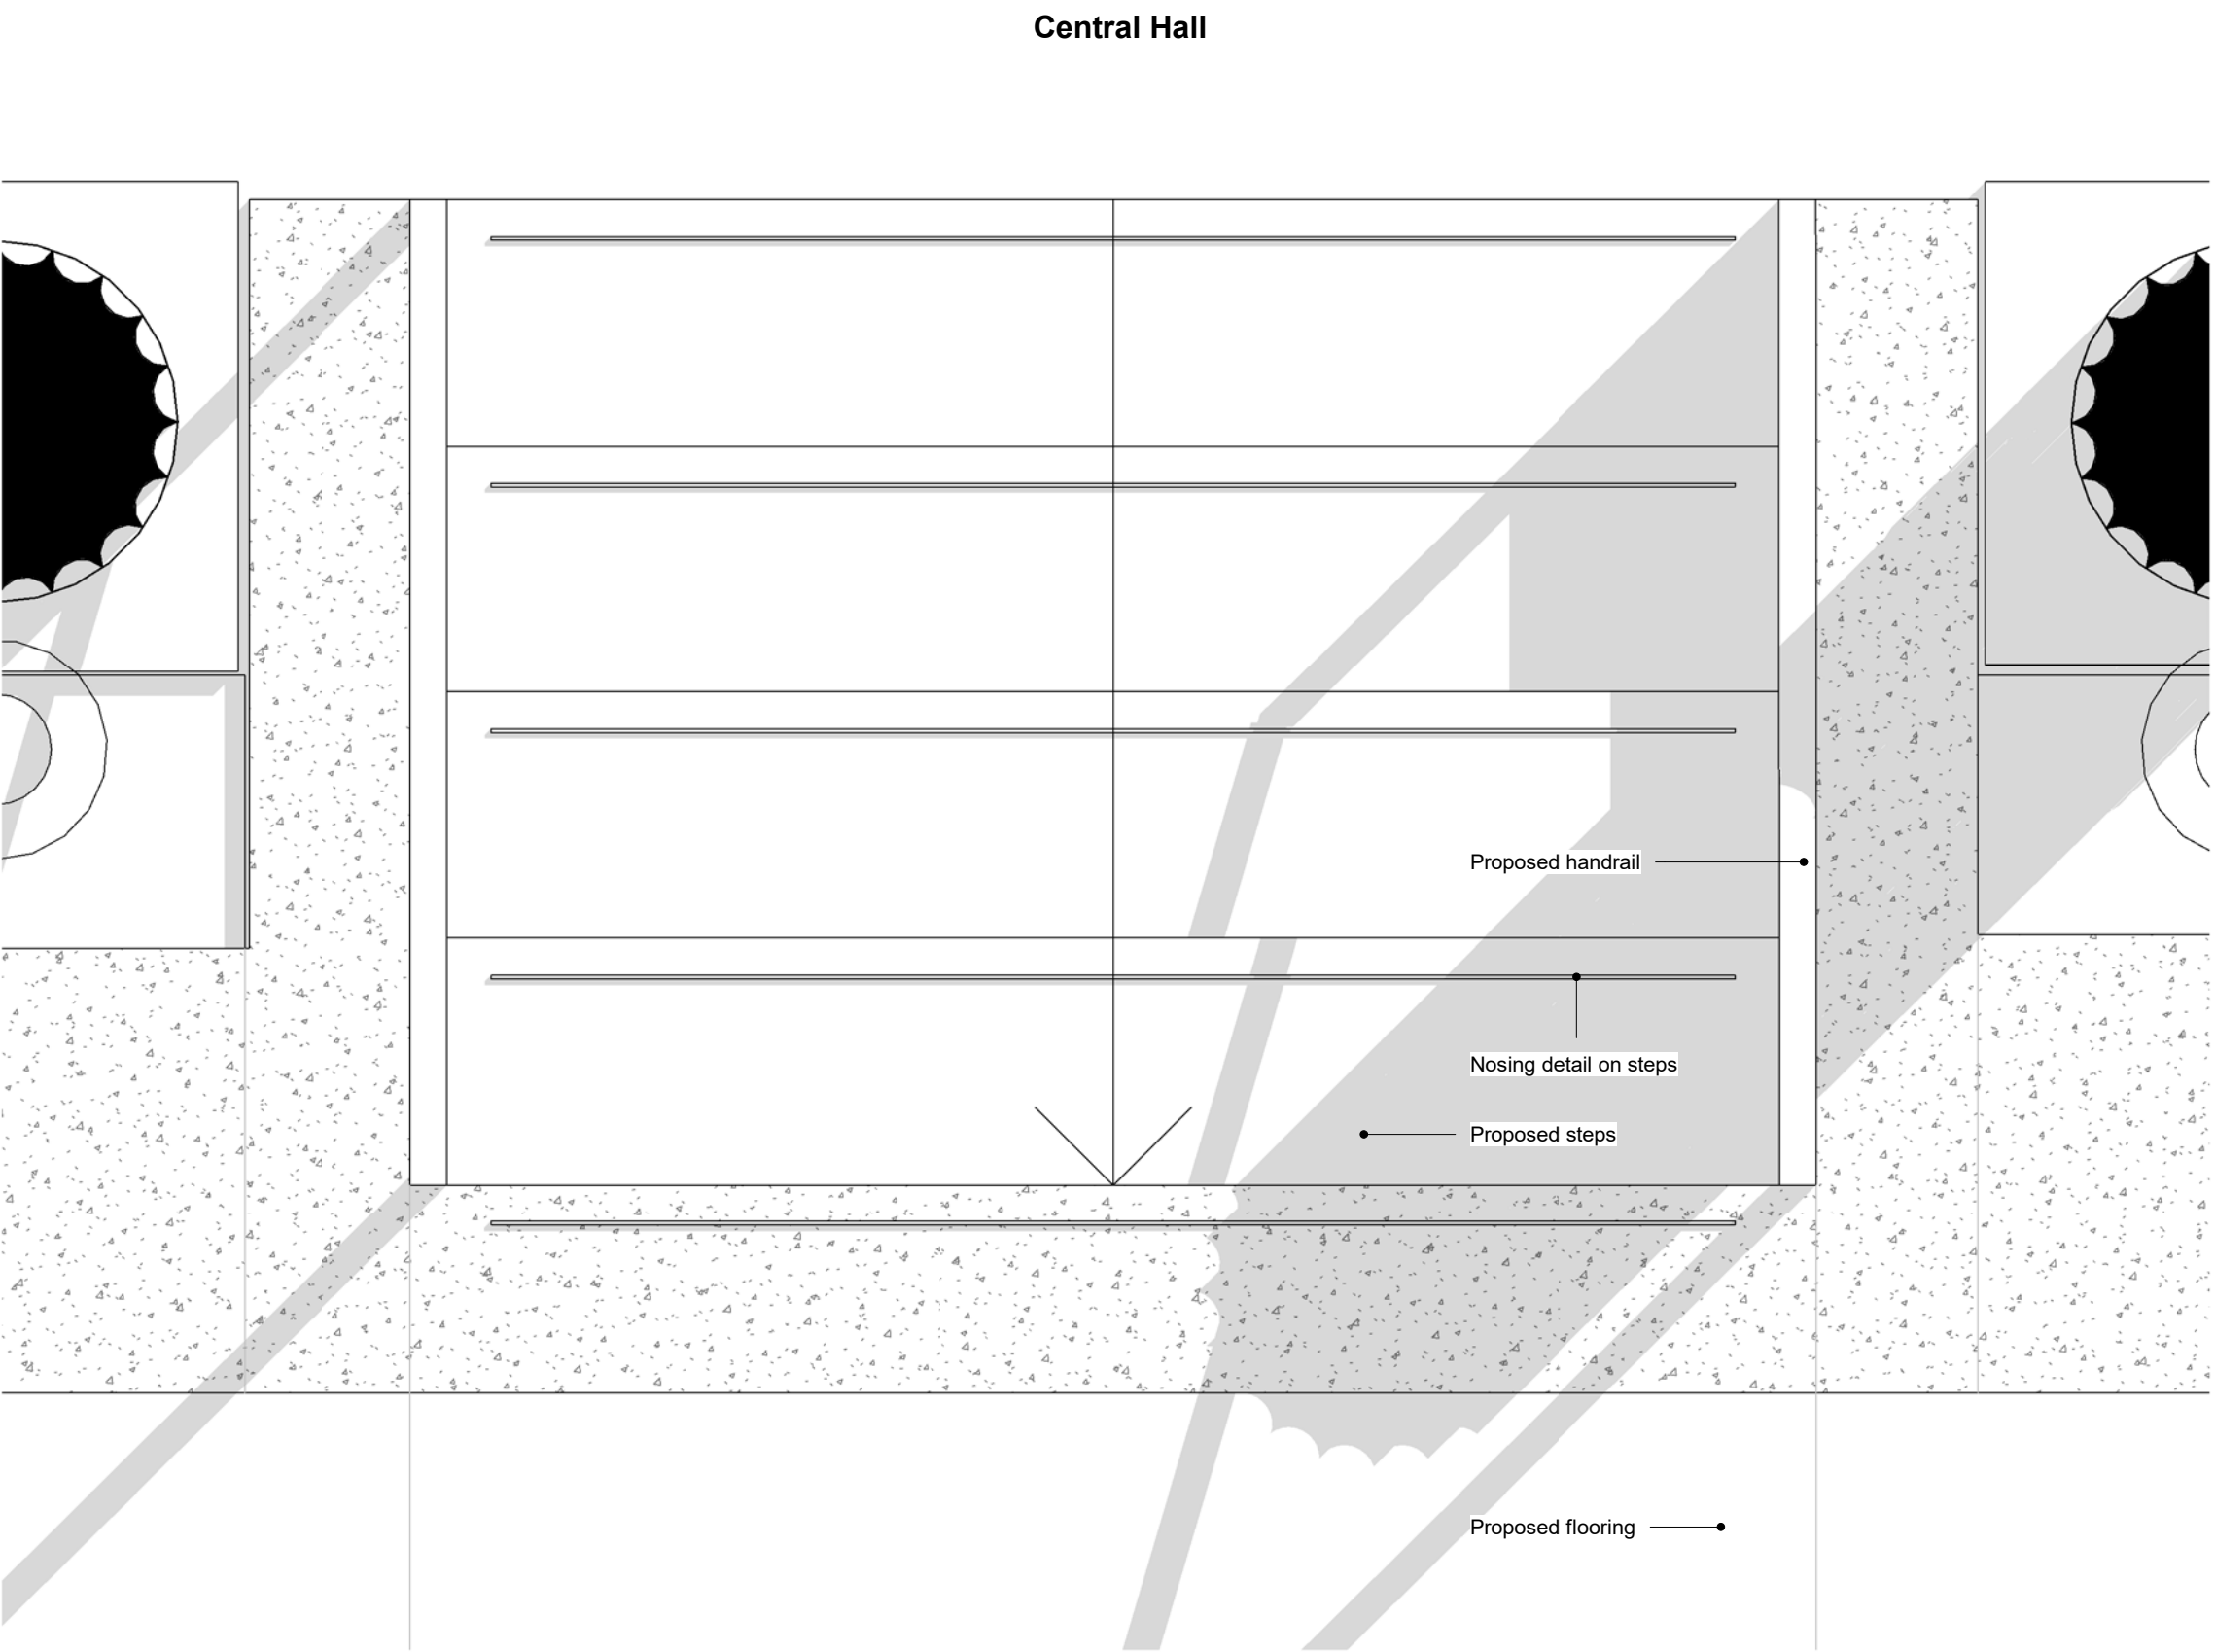


1 Proposed Plan Detail of Central Hall Steps - Southampton Row
1 : 10

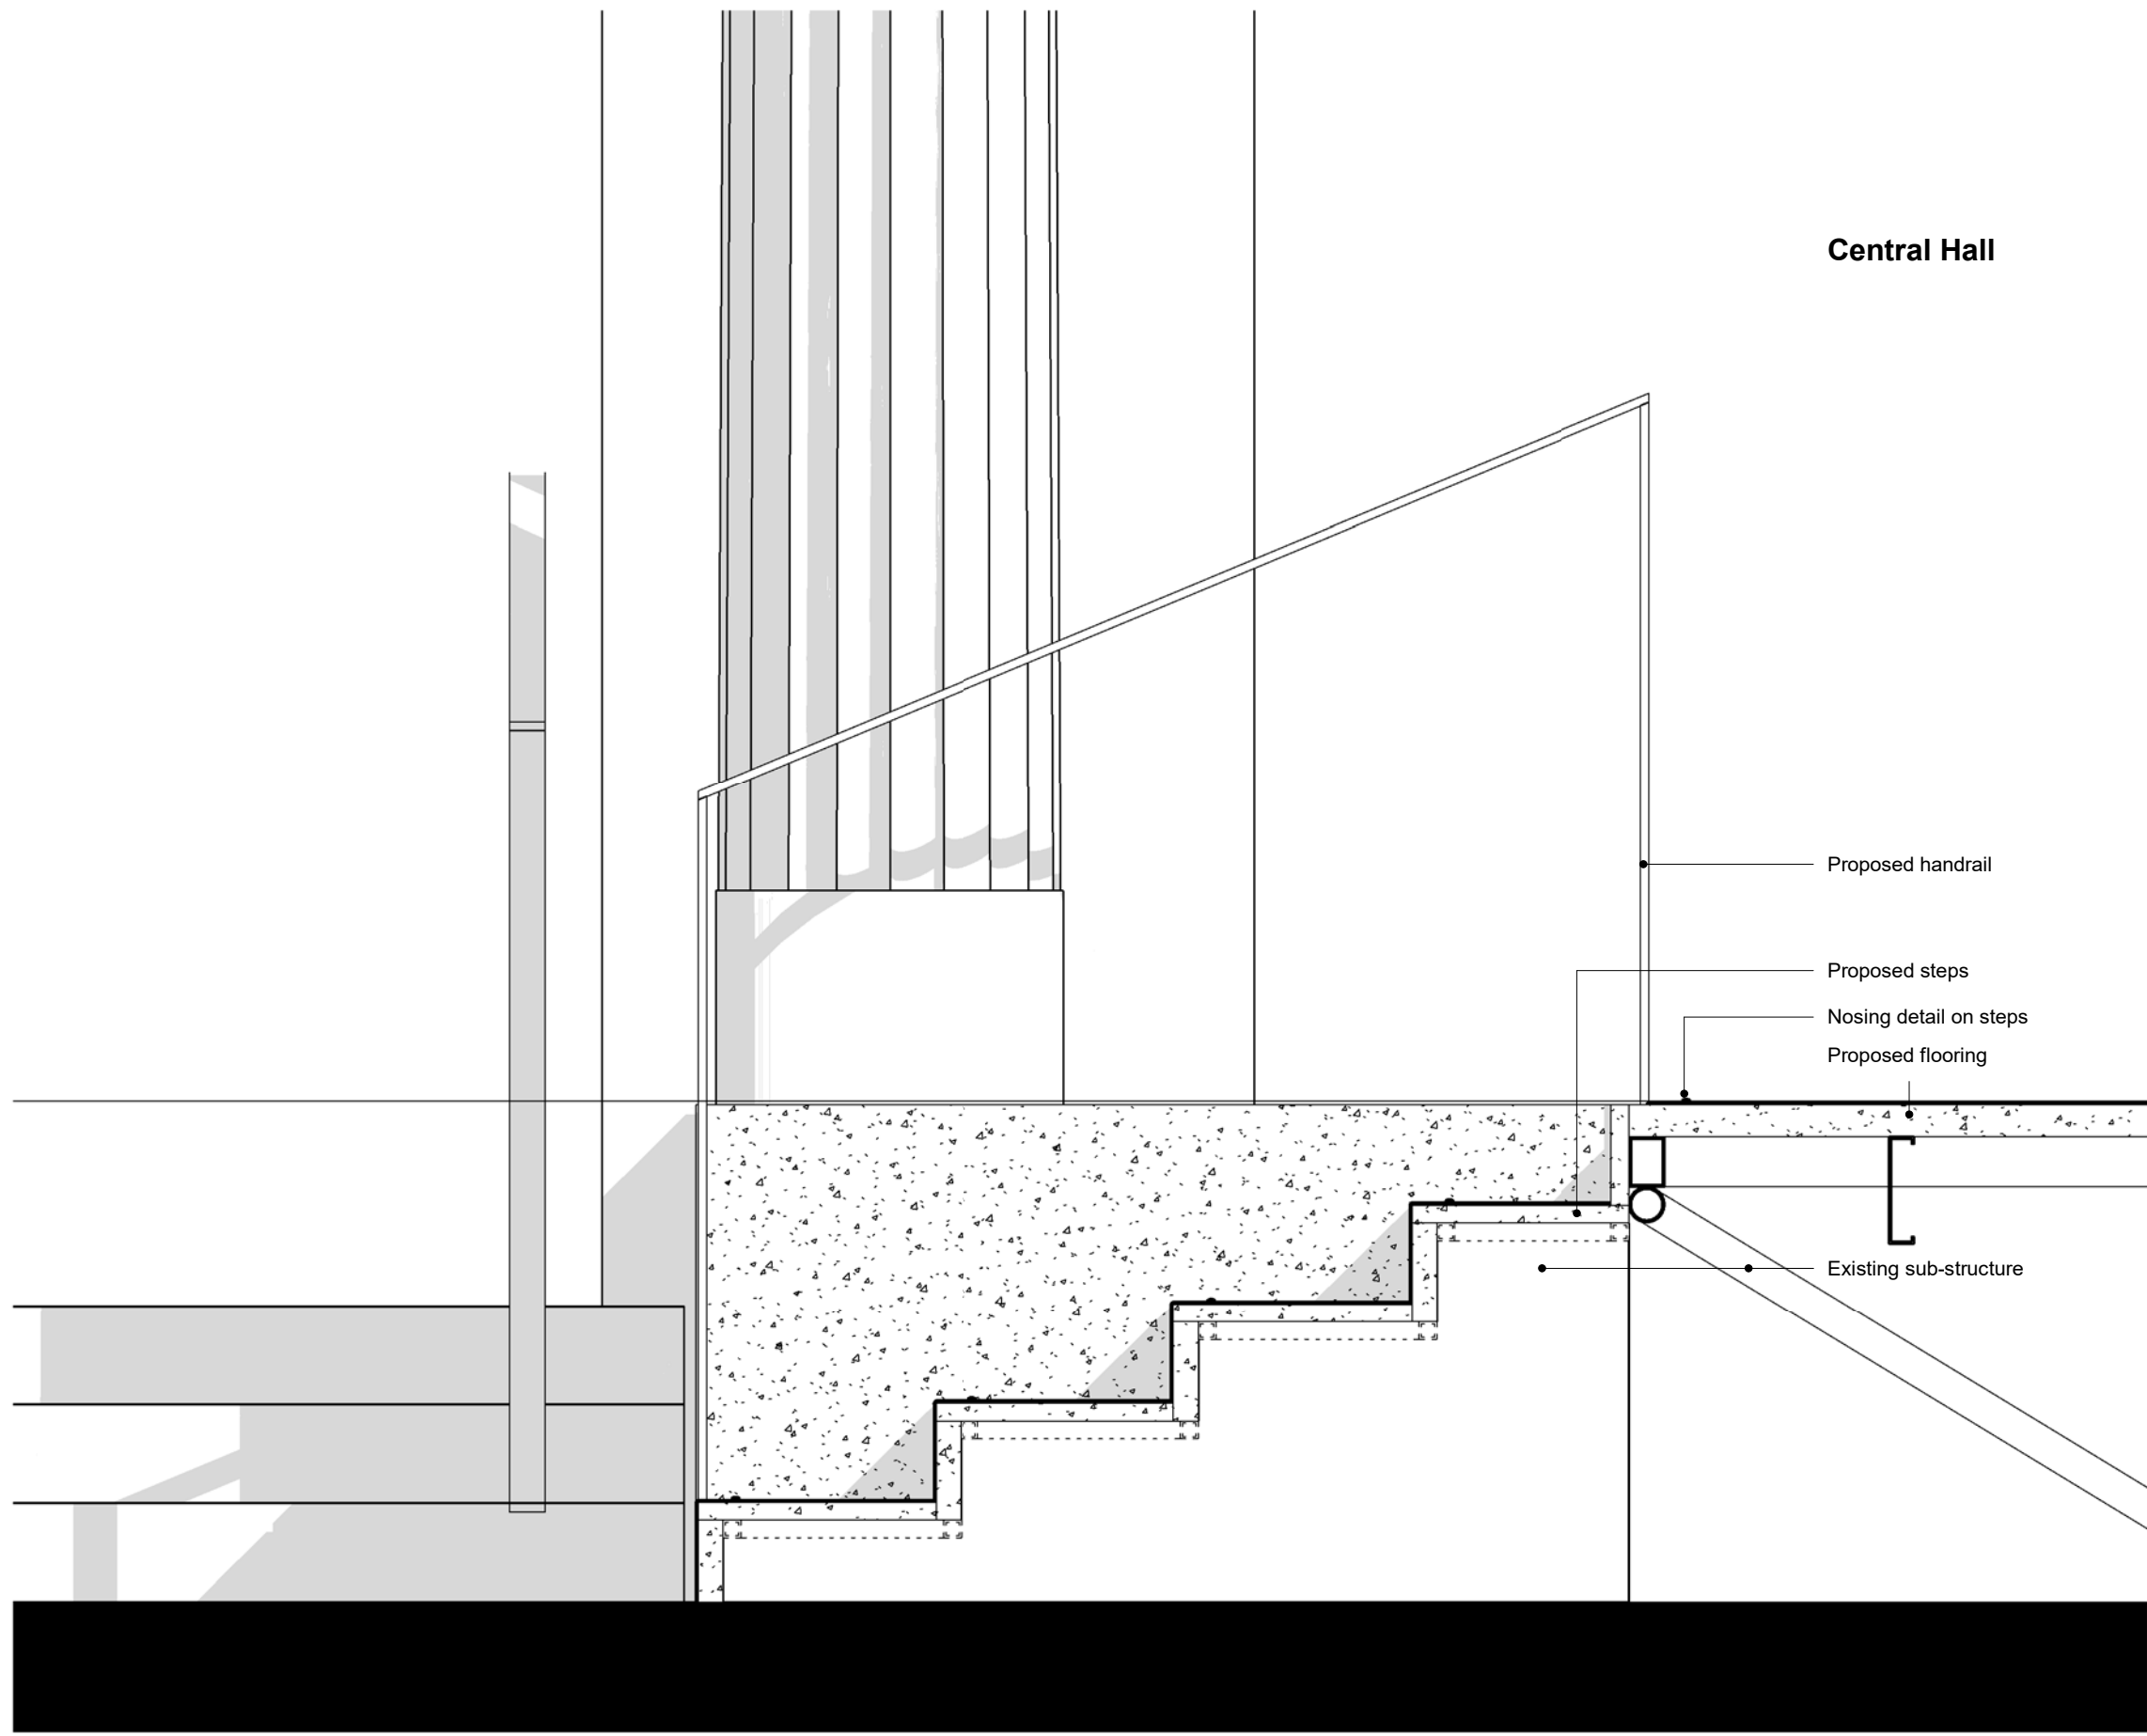


3 Proposed Section Detail of Central Hall Steps - Bloomsbury Square Entrance
1 : 10

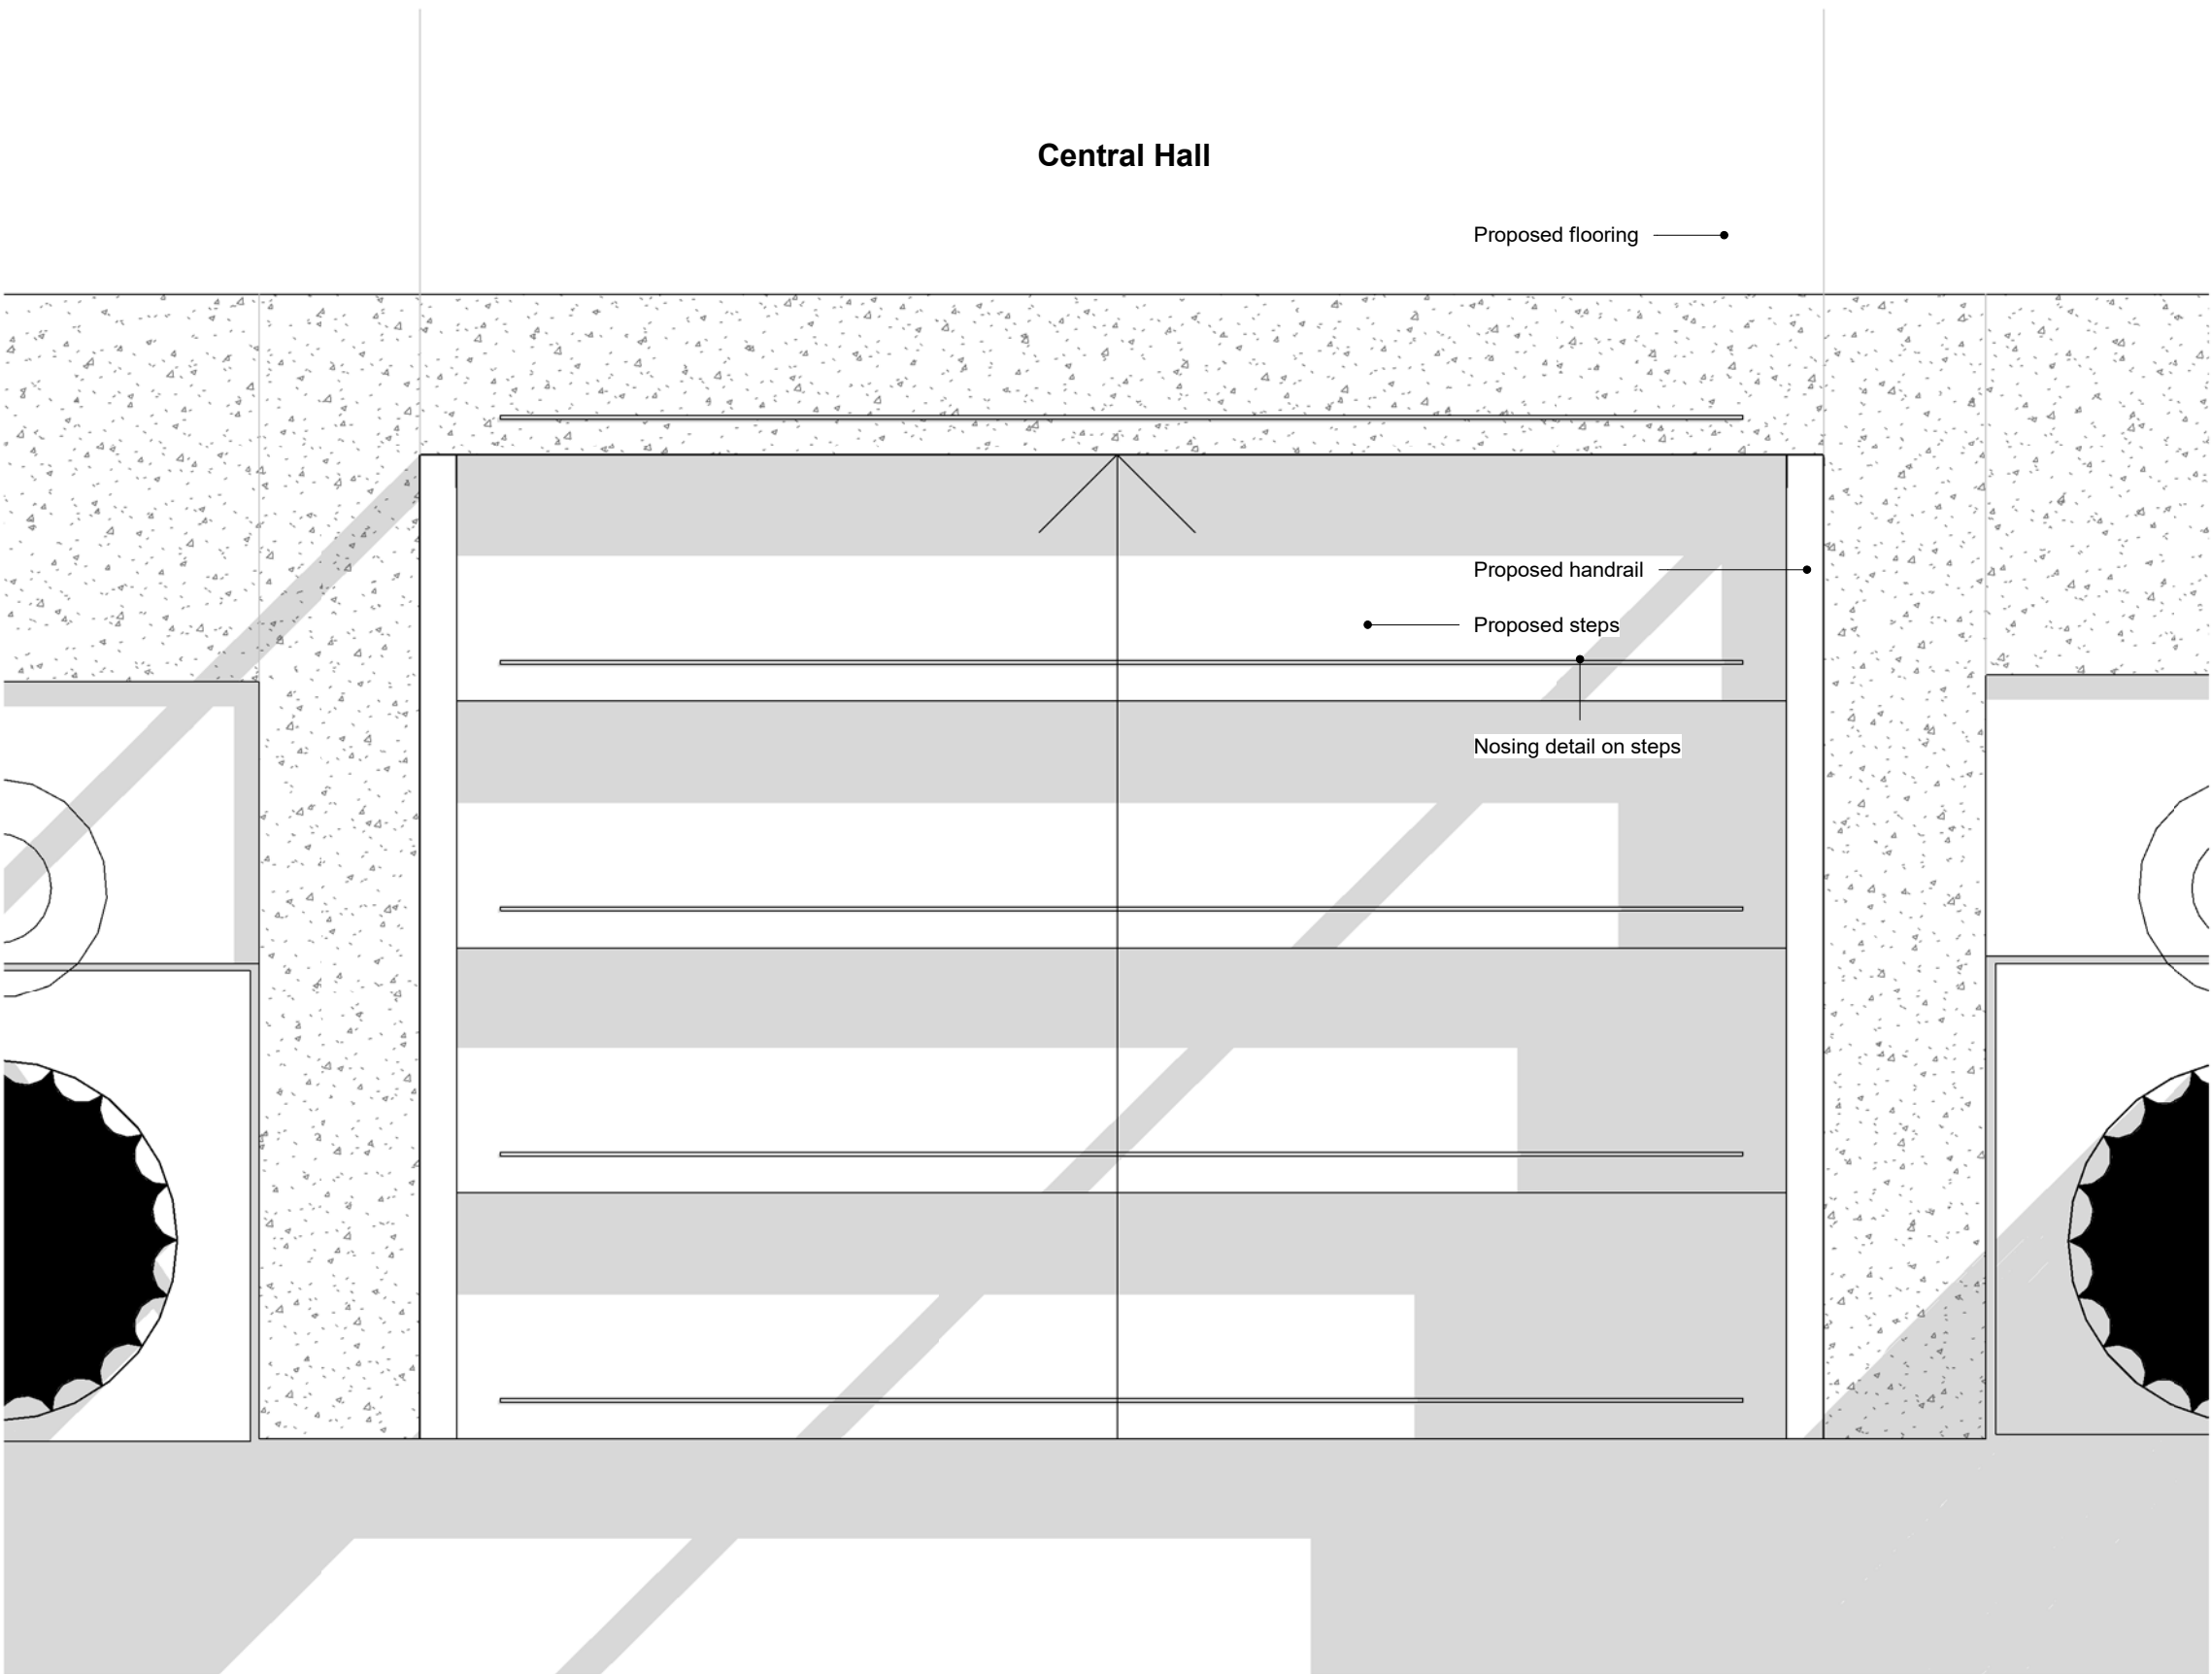

2 Proposed Plan Detail of Central Hall Steps - Bloomsbury Square Entrance
1 : 10

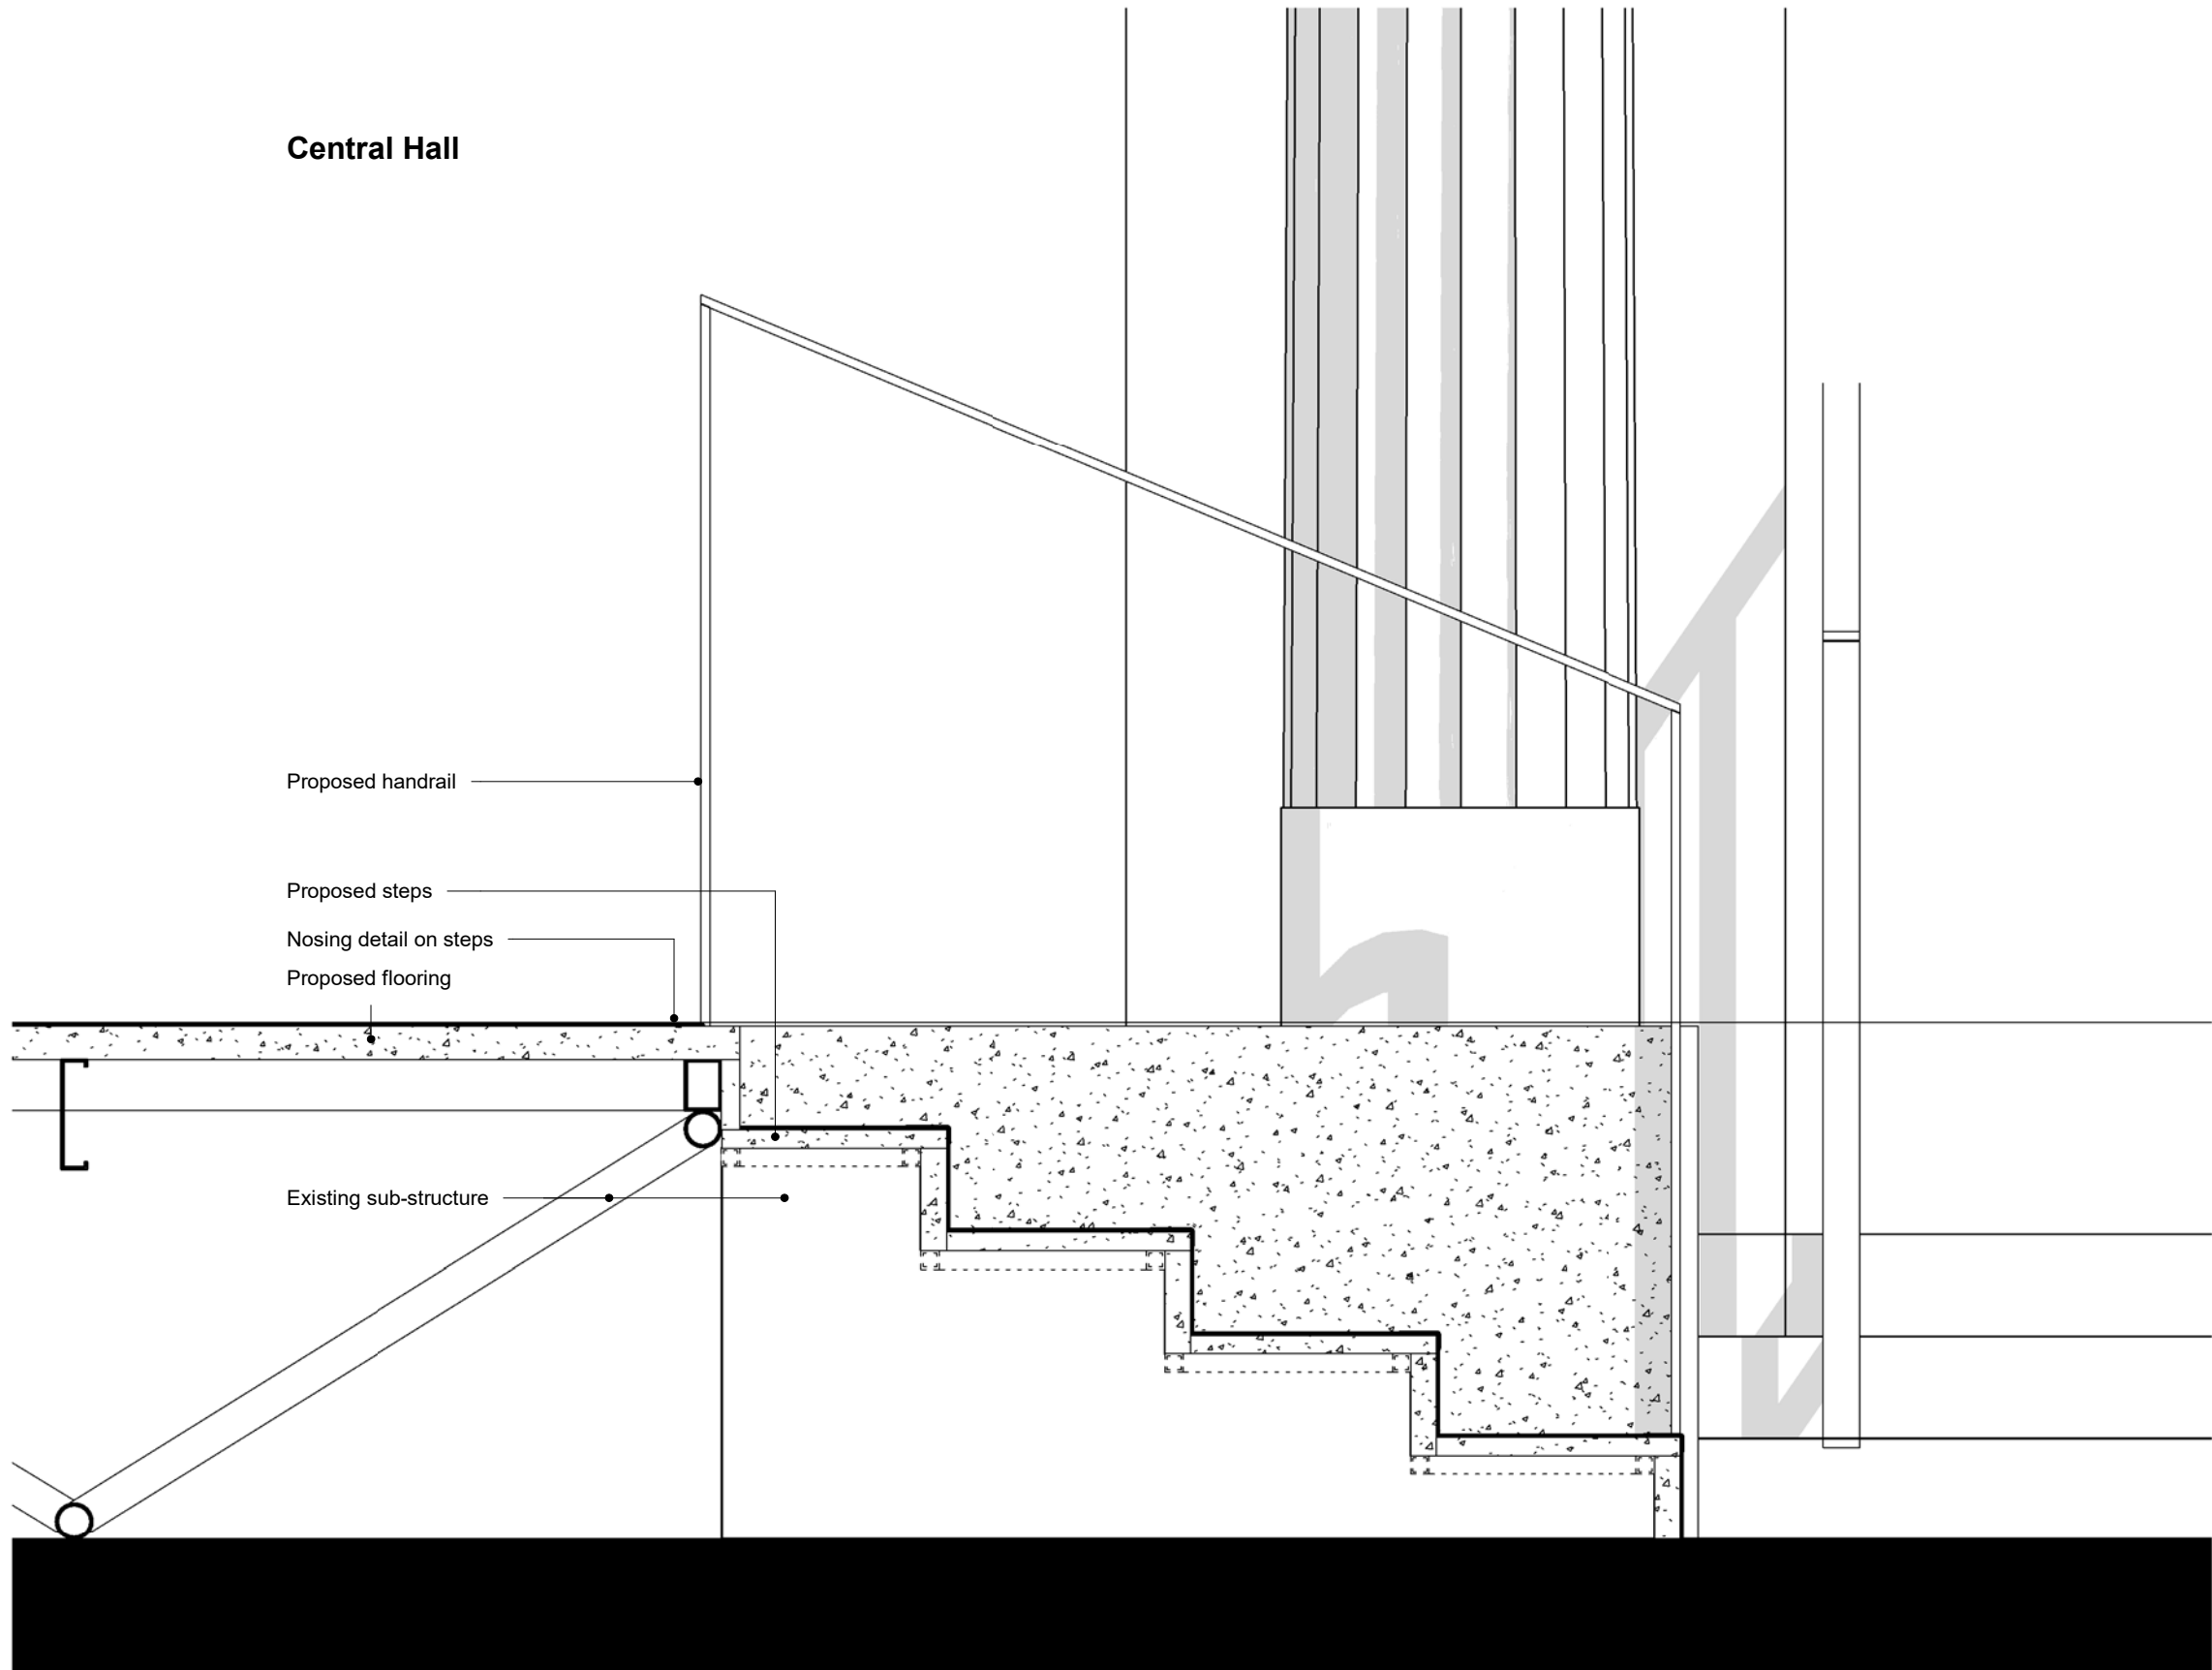

4 Proposed Section Detail of Central Hall Steps - Southampton Row
1 : 10

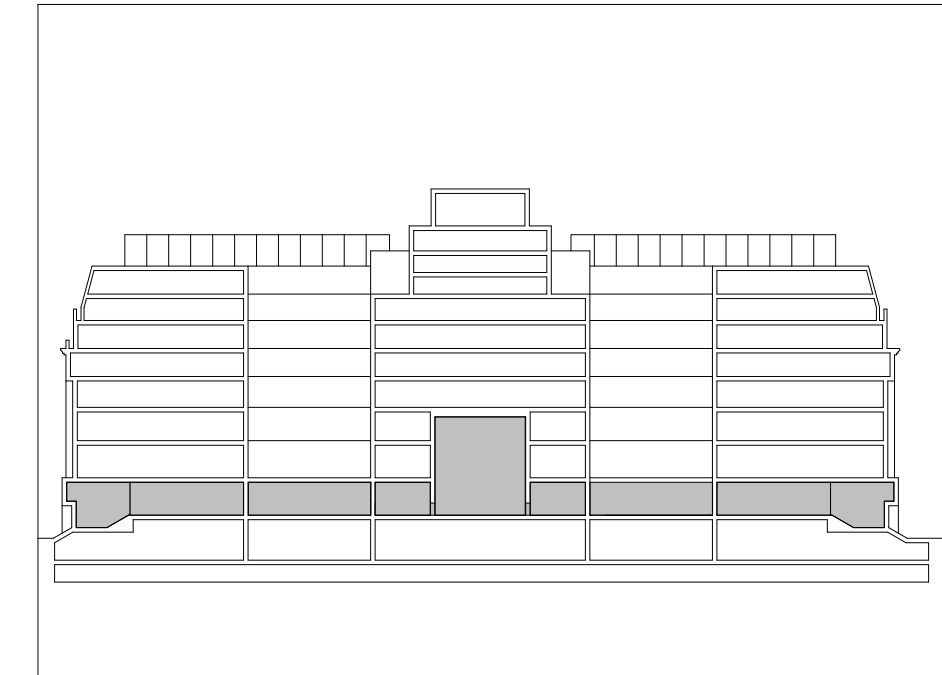

P01	30.06.20	Issued for Planning	JB
REV	DATE	NOTES	INT

PLANNING

HUTCHINSON & PARTNERS

3.14 The Record Hall, 16-16A Baldwin's Garden, London, EC1N 7RJ
t. 020 3176 8196 e. info@hutchinsonandpartners.com w. www.hutchinsonandpartners.com

JOB TITLE
LABS, Victoria House, Camden


DRAWING TITLE / LOCATION
Proposed Steps To Central Hall

DRAWN BY JH	CHECKED JB	SCALE @ A1 As Shown	STATUS PLANNING
PROJECT 19023	DRAWING NO 03 AP 2410 400	REVISION P01	

CLIENT



© 2020 HUTCHINSON & PARTNERS Limited

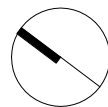

0 0.1 0.2 1:10
0.5 m

30/06/2020 16:13:19