

SITE LOCATION



Reproduced by permission of Ordnance Survey on behalf of the  
Controller of Her Majesty's Stationery Office  
All rights reserved. © Crown Copyright licence no. 100022432


SITE AREA PLAN

SCALE 1:50,000



184000

183900

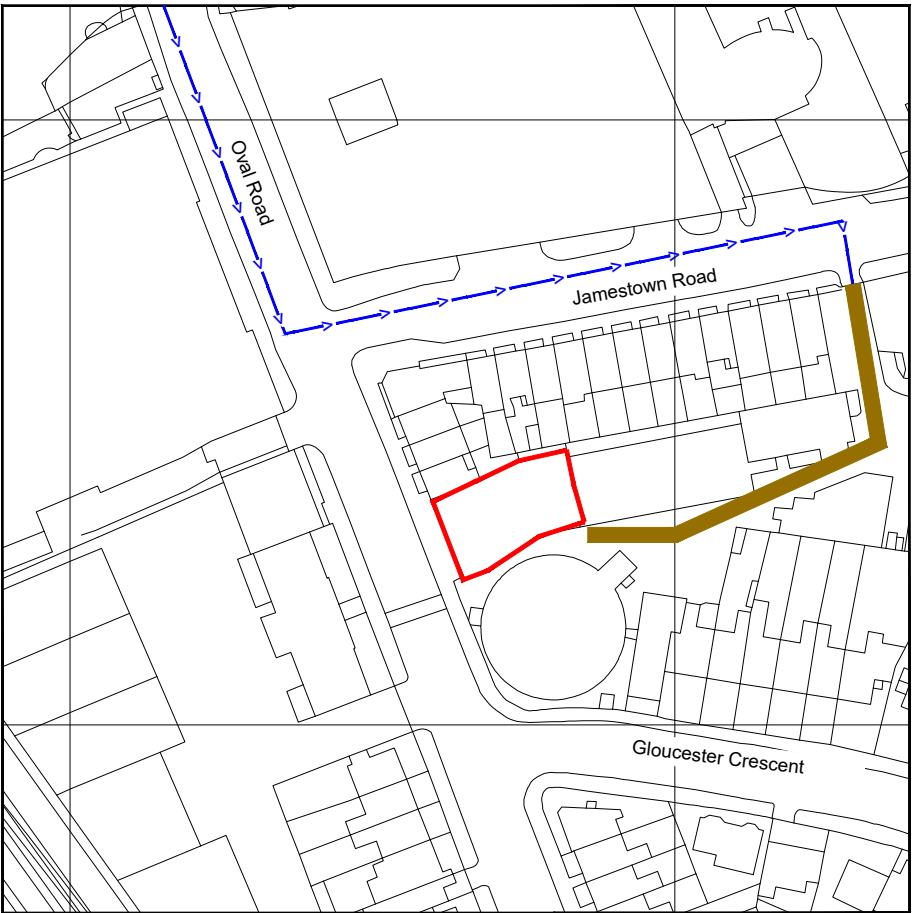


Reproduced by permission of Ordnance Survey on behalf of the  
Controller of Her Majesty's Stationery Office  
All rights reserved. © Crown Copyright licence no. 100022432

NGR E: 528575 N: 183925

SITE LOCATION PLAN

SCALE 1:1250

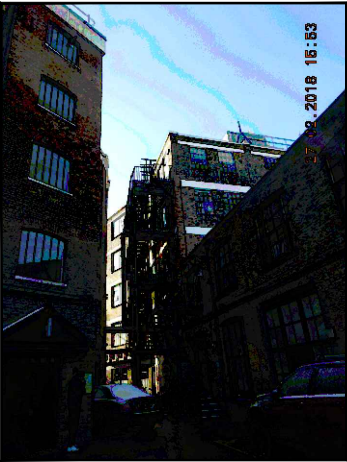

SITE PHOTOGRAPH



GOOGLE MAPS QR CODE

NOTES:

1. ALL DIMENSIONS IN MM UNLESS OTHERWISE NOTED.

DIRECTIONS TO SITE:

Head South-West towards Cathcart Street, turn left onto Cathcart Street, turn right onto Inkerman Road, turn left onto Willes Road, turn right to stay on Willes Road. Turn left onto Prince of Wales Road, turn right onto Kentish Town Road/A400. Turn right onto Hawley Crescent, continue onto Jamestown Road, Jamestown Road turns left and becomes Oval Road, turn right onto Gloucester Avenue. Destination will be on the right.

Site Provider's  
Property Boundary:



Access Route To Site:



Access Route:



Master:	MBNL / EE / H3G:	Project:	Purpose of Issue:	Issue:
M004	MBNL	T&A	Planning	D
Date:	04/06/2020	Revision / Upgrade Description:		
Drawn:	J.Rossi	Proposed Valmont braced pole revised to Valmont 7.5m stub with		
Checked:	J.Roberts	slimline headframe.		
Approved:	P.Speed			
Master:	MBNL / EE / H3G:	Project:	Purpose of Issue:	Issue:
M003	MBNL	T&A	Planning	C
Date:	01/04/2020	Revision / Upgrade Description:		
Drawn:	JK	HLD review 10.02.2020. Config amended to H4a. Proposed 7.5m		
Checked:	JCR	Valmont Stub monopole applied c/w new cabinet layout. GA		
Approved:	JCR	updated to new standards (V1.8) c/w new ICNIRP zones.		
Master:	MBNL / EE / H3G:	Project:	Purpose of Issue:	Issue:
M002	MBNL	T&A	Planning	B
Date:	10/01/2019	Revision / Upgrade Description:		
Drawn:	JPR	Updated to TD40001 drawing standards and new ICNIRP zones		
Checked:	REM	added to design		
Approved:	REM			
Master:	MBNL / EE / H3G:	Project:	Purpose of Issue:	Issue:
M001	MBNL	T&A	Planning	A
Date:	03/05/2018	Revision / Upgrade Description:		
Drawn:	DC	First Issue		
Checked:	REM			
Approved:	SKS			



Hutchison 3G UK Limited  
Star House, 20 Grenfell Road  
Maidenhead, SL6 1EH  
Tel: 01628 765 000  
Fax: 01628 765 001



Hatfield Business Park  
Hatfield  
Hertfordshire  
AL10 9BW  
Tel: 01707 315000  
Fax: 01707 319001



Mobile Broadband Network Limited  
Sixth Floor, Thames Tower, Station Road, Reading, RG1 1LX

Design Consultant & Principal Contractor:



WHP Telecoms  
Unit 1 Maple Park,  
Low Fields Avenue, Leeds  
LS12 6HH

Tel: 01133023550  
e-mail: info@whptelecoms.com

Site Name: 12 OVAL ROAD

Site ID: 720151

Address: 12 OVAL ROAD,  
HELICAL BAR,  
CAMDEN TOWN,  
LONDON,  
NW1 7BH

Title: 002 SITE LOCATION PLAN

Project: T&A


Purpose of Issue: GENERAL ARRANGEMENT

EE Cell ID: 98472 MBNL Cell ID: CMN039 3UK Cell ID: NW0146

Master Drawing No: 720151\_CMN039\_98472\_NW0146\_M004 Issue: D

DEPENDENCY	STATUS	DEPENDENCY	STATUS
RF Compliance	Pass - complies on all sectors Step down 5 - EE + H3G (V-H (a)) 5.0. (ProX-5 report completed)	FIXITS	N/A
Building Regulations Approval	TBC by Local Authority	Power	Existing 63A supply to be upgraded to Three Phase 100A supply
Asbestos	Asbestos Survey Required	Transmission Solution	Existing Transmission dish
Planning Conditions	TBC by Local Authority	Cooling Solution	Existing CEMS to be upgraded to 16KW.
Geotech Report	N/A.	Line of Sight Survey	N/A
Structural Calculations	Required for existing roof/grillage	Services Search	N/A
Intrusive Building Survey	Required to determine suitability of existing structure	Other	Existing Crabtree AC DB in equipment cabin to be upgraded with ICD 12 way pan assembly.
Global Design Check	Required on Valmont Stub monopole and grillage by tower manufacture	Other	Existing submain from landlord supply to cabin to be upgraded (pending electrical survey).
Rigging Survey	N/A.	Other	(ProX-5 report completed). Site modelled with powers as per TD5400v7 document. Sector A Step 5, Sector B Step 5, Sector C Step 5.



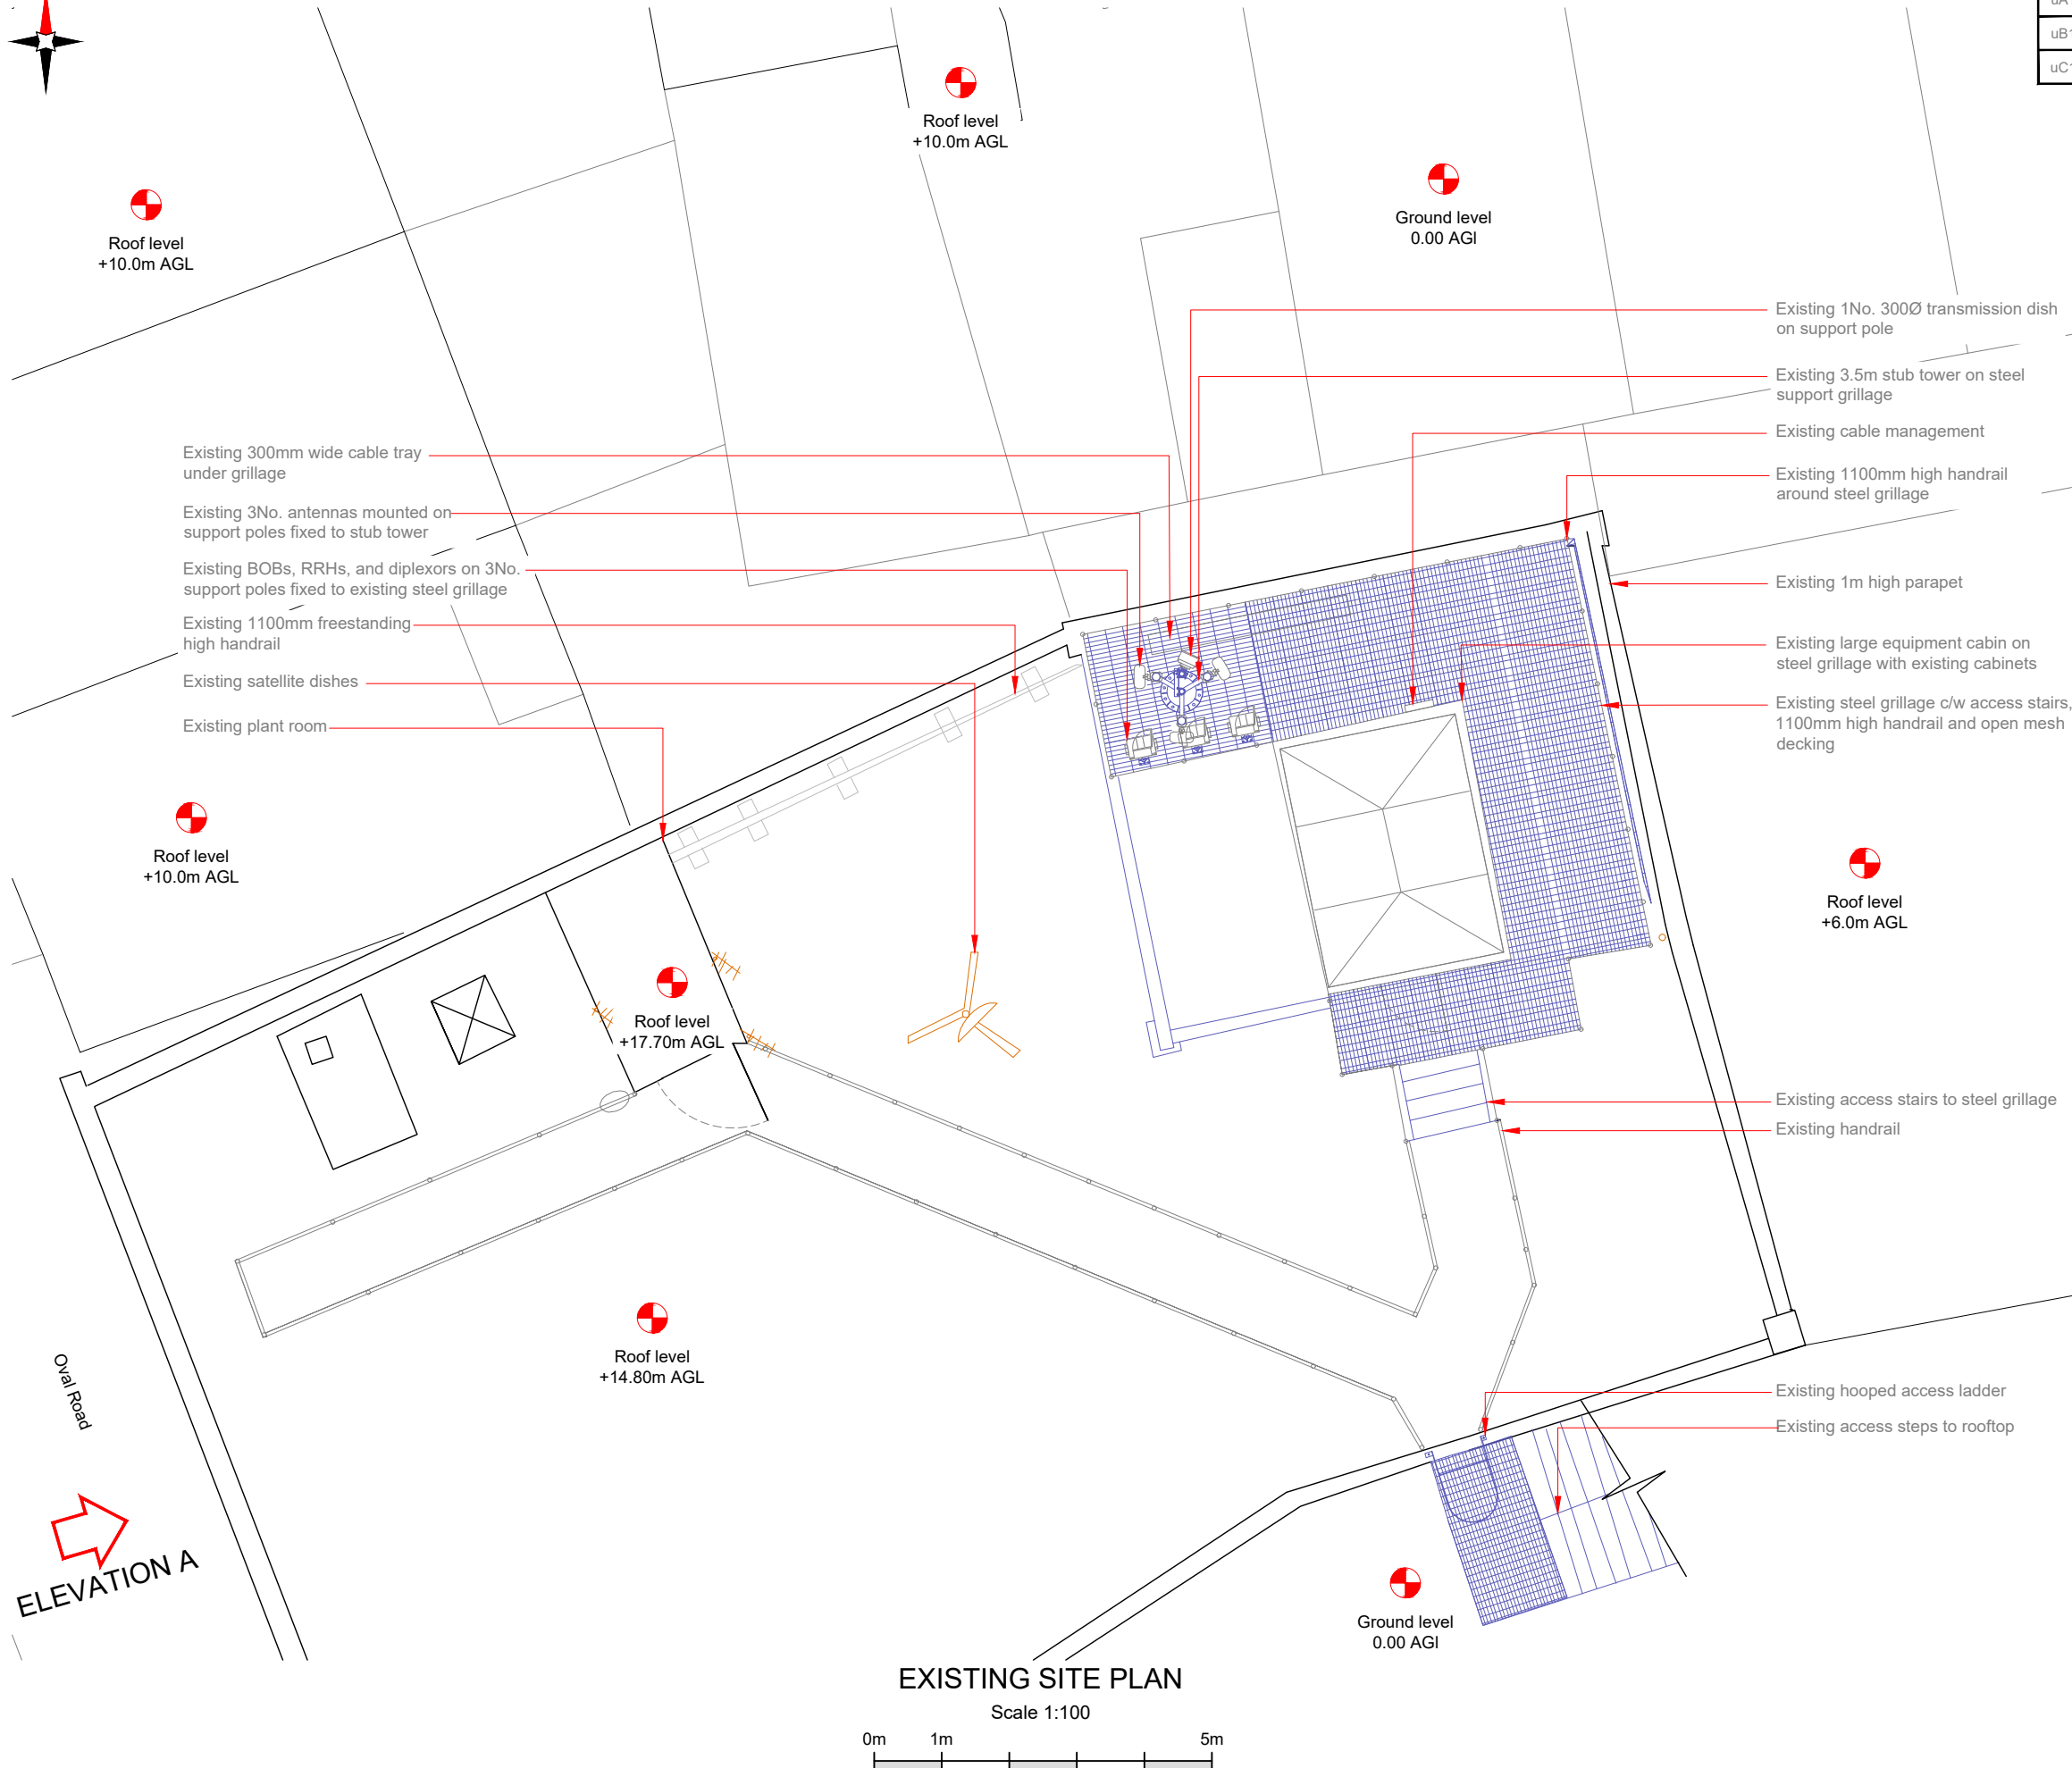

3G Antenna ID	Existing 3G Bearing
uA1	70°
uB1	190°
uC1	270°

NOTES:

1. ALL DIMENSIONS IN MM UNLESS OTHERWISE NOTED.

Master:	MBNL / EE / H3G:	Project:	Purpose of Issue:	Issue:
M004	MBNL	T&A	Planning	D
Date:	04/06/2020	Revision / Upgrade Description:		
Drawn:	J.Rossi	Proposed Valmont braced pole revised to Valmont 7.5m stub with		
Checked:	J.Roberts	slimline headframe.		
Approved:	P.Speed			
Master:	MBNL / EE / H3G:	Project:	Purpose of Issue:	Issue:
M003	MBNL	T&A	Planning	C
Date:	01/04/2020	Revision / Upgrade Description:		
Drawn:	JK	HLD review 10.02.2020. Config amended to H4a. Proposed 7.5m		
Checked:	JCR	Valmont Stub monopole applied c/w new cabinet layout. GA		
Approved:	JCR	updated to new standards (V1.8) c/w new ICNIRP zones.		
Master:	MBNL / EE / H3G:	Project:	Purpose of Issue:	Issue:
M002	MBNL	T&A	Planning	B
Date:	10/01/2019	Revision / Upgrade Description:		
Drawn:	JPR	Updated to TD40001 drawing standards and new ICNIRP zones		
Checked:	REM	added to design		
Approved:	REM			
Master:	MBNL / EE / H3G:	Project:	Purpose of Issue:	Issue:
M001	MBNL	T&A	Planning	A
Date:	03/05/2018	Revision / Upgrade Description:		
Drawn:	DC	First Issue		
Checked:	REM			
Approved:	SKS			



**Hutchison 3G UK Limited**  
Star House, 20 Grenfell Road  
Maidenhead, SL6 1EH  
Tel: 01628 765 000  
Fax: 01628 765 001

---

H3G Base Station Information line:  
0845 6043000  
Available 8am-8pm Monday to Friday



Hatfield Business Park  
Hatfield  
Hertfordshire  
AL10 9BW

Tel: 01707 315000  
Fax: 01707 319001



Mobile Broadband Network Limited  
Sixth Floor, Thames Tower, Station Road, Reading, RG1 1LX

Design Consultant &amp; Principal Contractor:



**WHP Telecoms**  
Unit 1 Maple Park,  
Low Fields Avenue, Leeds  
LS12 6HH

Tel: 01133023550  
e-mail: [info@whptelecoms.com](mailto:info@whptelecoms.com)

Site Name: 12 OVAL ROAD

Site ID: 720151

Address: 12 OVAL ROAD,  
HELICAL BAR,  
CAMDEN TOWN,  
LONDON,  
NW1 7BH

Title: 100 EXISTING SITE PLAN


Project: T&A

Purpose of Issue: **GENERAL ARRANGEMENT**

EE Cell ID: <b>98472</b>	MBNL Cell ID: <b>CMN039</b>	3UK Cell ID: <b>NW0146</b>
-----------------------------	--------------------------------	-------------------------------


Master Drawing No: 720151 CMN039 98472 NW0146 M004

Issue: [

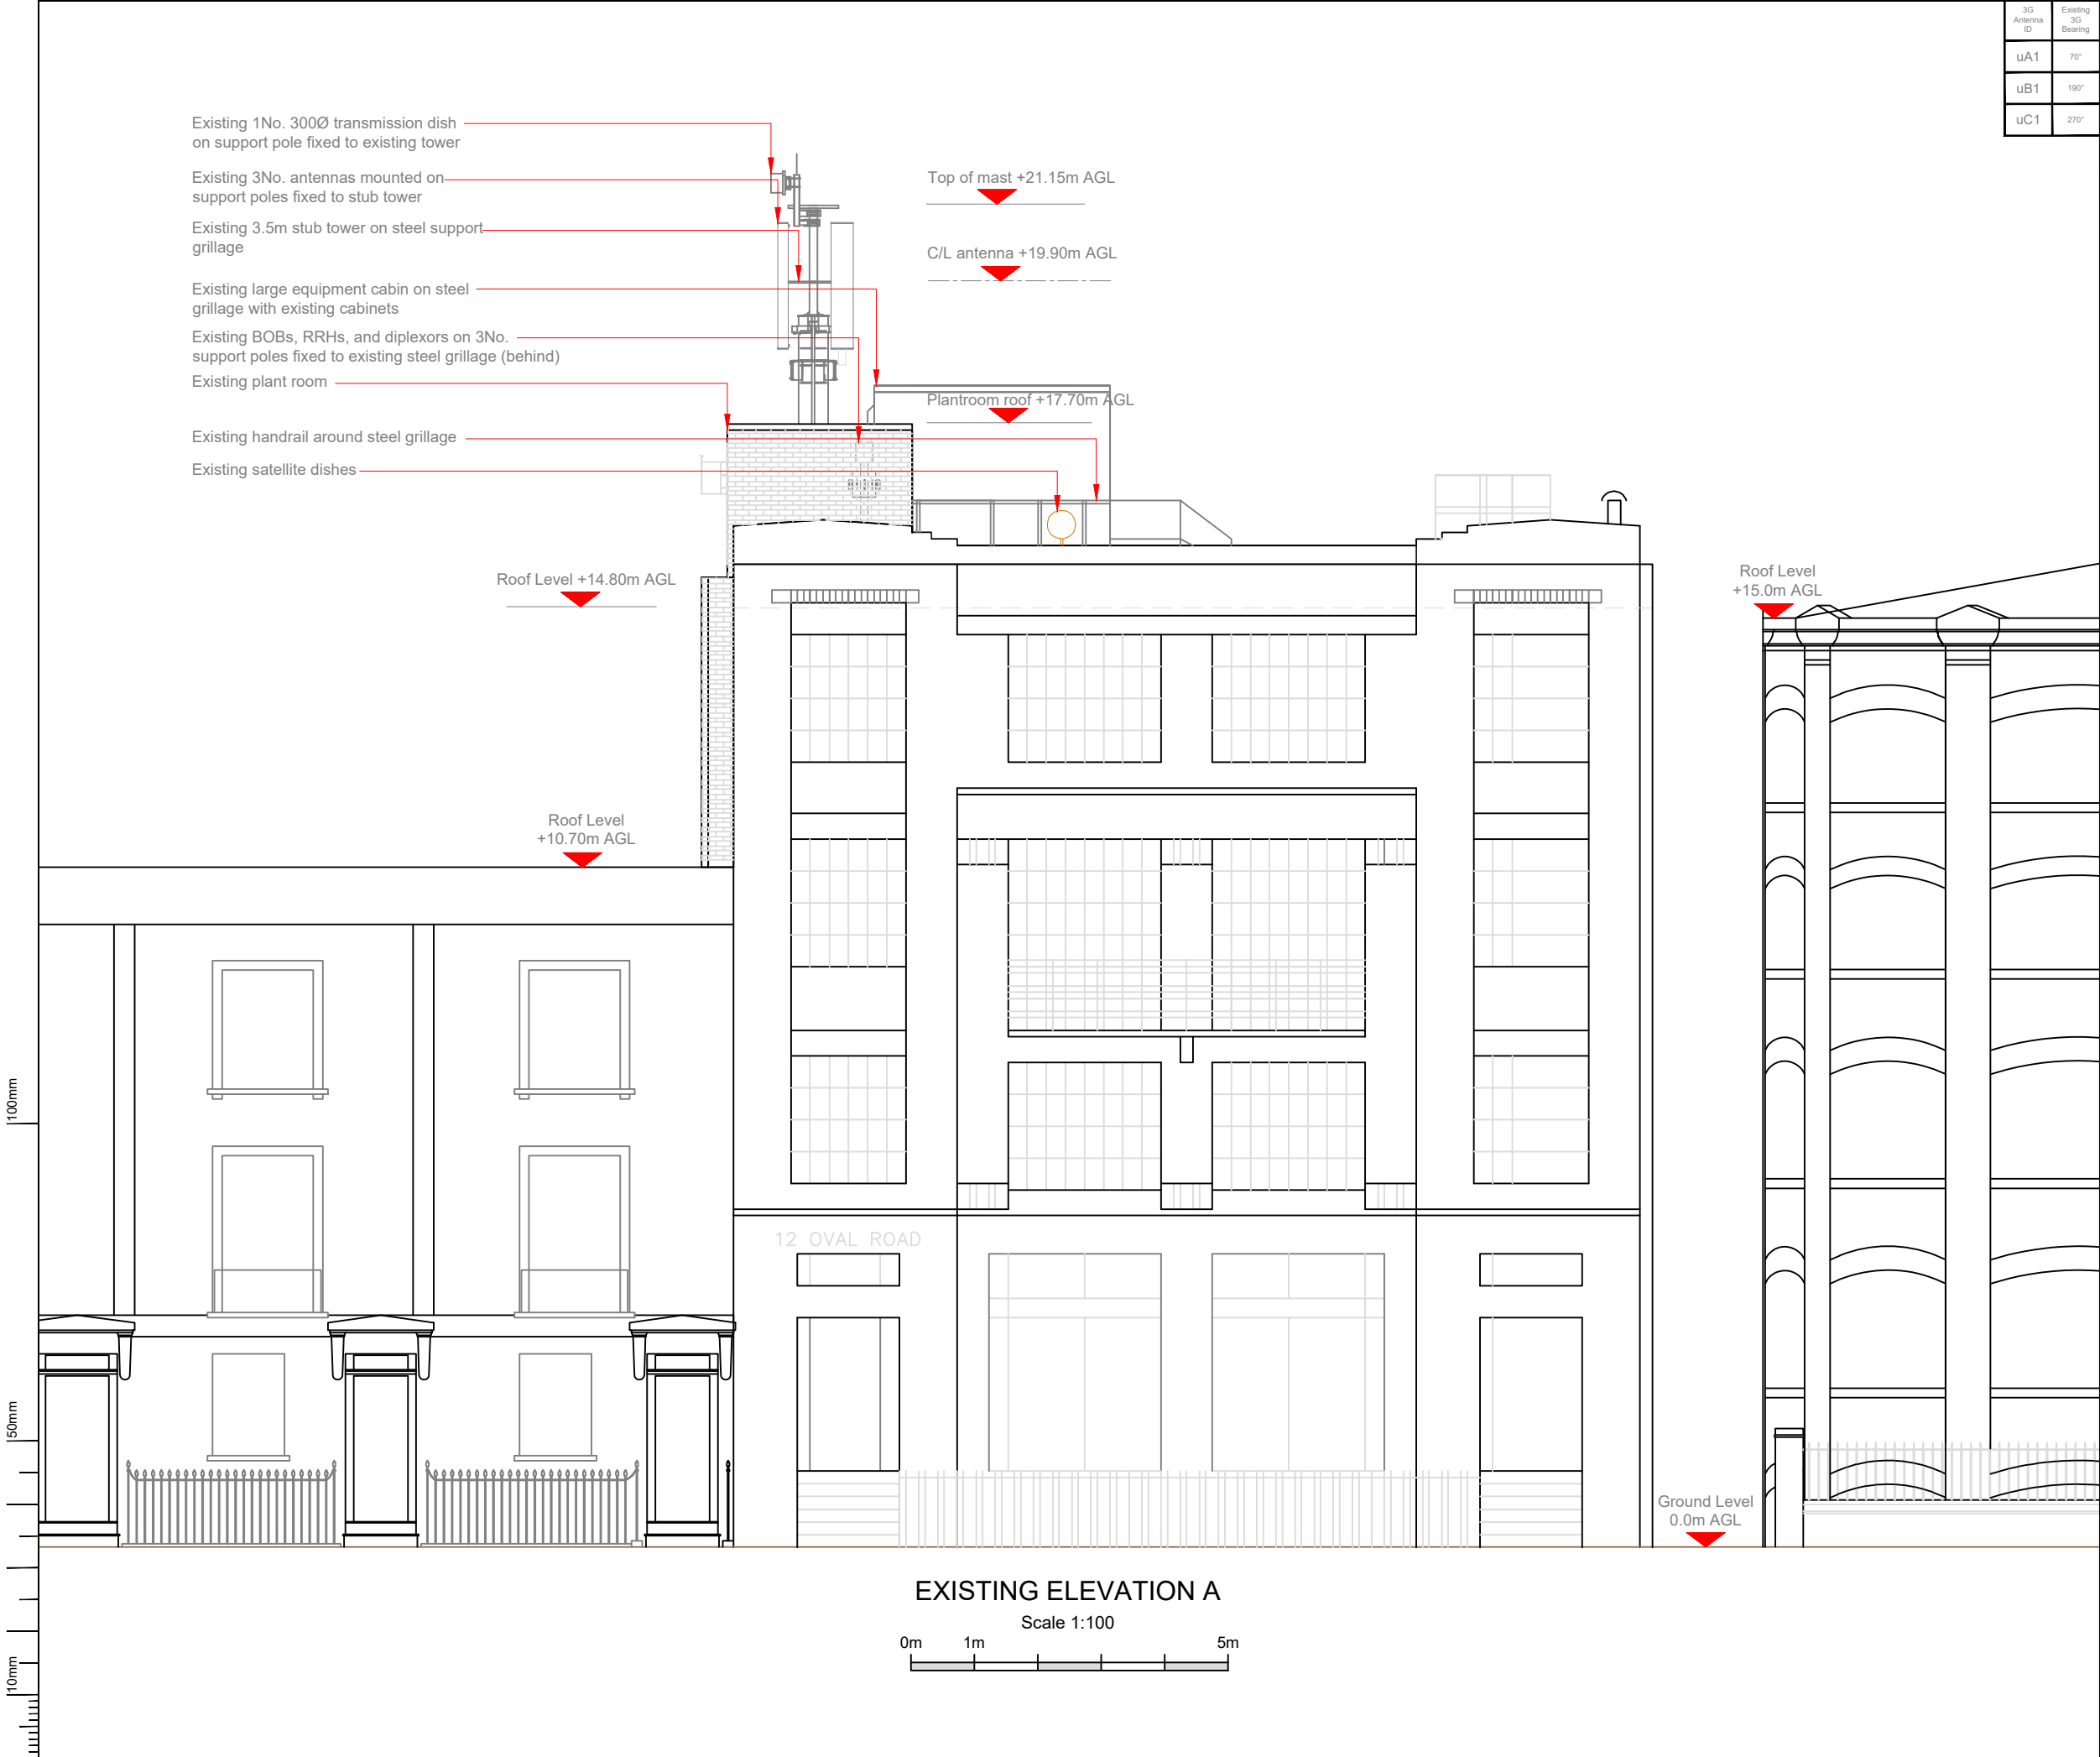

3G Antenna ID	Existing 3G Bearing
uA1	70°
uB1	190°
uC1	270°

- NOTES:
1. ALL DIMENSIONS IN MM UNLESS OTHERWISE NOTED.

Master:	MBNL / EE / H3G:	Project:	T&A	Purpose of Issue:	Planning	Issue:	D
M004	MBNL	Proposed Valmont braced pole revised to Valmont 7.5m stub with slimline headframe.					
Date:	04/06/2020	Revision / Upgrade Description:					
Drawn:	J.Rossi						
Checked:	J.Roberts						
Approved:	P.Speed						
Master:	MBNL / EE / H3G:	Project:	T&A	Purpose of Issue:	Planning	Issue:	C
M003	MBNL	HLD review 10.02.2020. Config amended to H4a. Proposed 7.5m Valmont Stub monopole applied c/w new cabinet layout. GA updated to new standards (V1.8) c/w new ICNIRP zones.					
Date:	01/04/2020	Revision / Upgrade Description:					
Drawn:	JK						
Checked:	JCR						
Approved:	JCR						
Master:	MBNL / EE / H3G:	Project:	T&A	Purpose of Issue:	Planning	Issue:	B
M002	MBNL	Updated to TD40001 drawing standards and new ICNIRP zones added to design					
Date:	10/01/2019	Revision / Upgrade Description:					
Drawn:	JPR						
Checked:	REM						
Approved:	REM						
Master:	MBNL / EE / H3G:	Project:	T&A	Purpose of Issue:	Planning	Issue:	A
M001	MBNL	First Issue					
Date:	03/05/2018	Revision / Upgrade Description:					
Drawn:	DC						
Checked:	REM						
Approved:	SKS						
		Hutchison 3G UK Limited Star House, 20 Grenfell Road Maidenhead, SL6 1EH Tel: 01628 765 000 Fax: 01628 765 001				Hatfield Business Park Hatfield Hertfordshire AL10 9BW  Tel: 01707 315000 Fax: 01707 319001	
		Mobile Broadband Network Limited Sixth Floor, Thames Tower, Station Road, Reading, RG1 1LX					
Design Consultant & Principal Contractor:							
		WHP Telecoms Unit 1 Maple Park, Low Fields Avenue, Leeds LS12 6HH  Tel: 01133023550 e-mail: info@whptelecoms.com					
Site Name:		12 OVAL ROAD					
Site ID:		720151					
Address:		12 OVAL ROAD, HELICAL BAR, CAMDEN TOWN, LONDON, NW1 7BH					
Title:		150 EXISTING ELEVATION A					
Project:		T&A					
Purpose of Issue:		GENERAL ARRANGEMENT					
EE Cell ID:		MBNL Cell ID:		3UK Cell ID:			
98472		CMN039		NW0146			
Master Drawing No:							Issue:
720151_CMN039_98472_NW0146_M004							D

