



DO NOT SCALE FROM THIS DRAWING. THE AUTHOR OF THIS DRAWING TAKES NO RESPONSIBILITY FOR ANY DIMENSIONS OBTAINED BY MEASURING OR SCALING FROM THIS DRAWING AND NO RELIANCE MAY BE PLACED ON SUCH DIMENSIONS. ALL DIMENSIONS MUST BE CHECKED AND VERIFIED ON SITE BY THE CONTRACTOR BEFORE COMMENCING ANY WORK OR PRODUCING DRAWINGS. RML ARCHITECTURE MUST BE NOTIFIED IMMEDIATELY OF ANY ERRORS OR DISCREPANCIES PRIOR TO THE COMMENCEMENT OF WORK.

THIS DRAWING AND ALL INFORMATION CONTAINED WITHIN IS THE SOLE PROPERTY OF RML ARCHITECTURE LTD AND MAY NOT BE REPRODUCED IN WHOLE OR PART WITHOUT WRITTEN PERMISSION FROM RML ARCHITECTURE LTD.

REV	DESCRIPTION	DATE	BY
PA	Amended post site visit. Rear door amended to 5no. and bi-folding.	16-10-18	RML
PB	Office to rear garden omitted from planning.	14-11-18	RML
PC	Amended to green roof design. Roof plan added.	02-01-19	RML
PD	Internal steps to rear extension omitted to reflect lowering of proposed roof. Wine Store re-noted as Bed 3.	07-07-20	RML

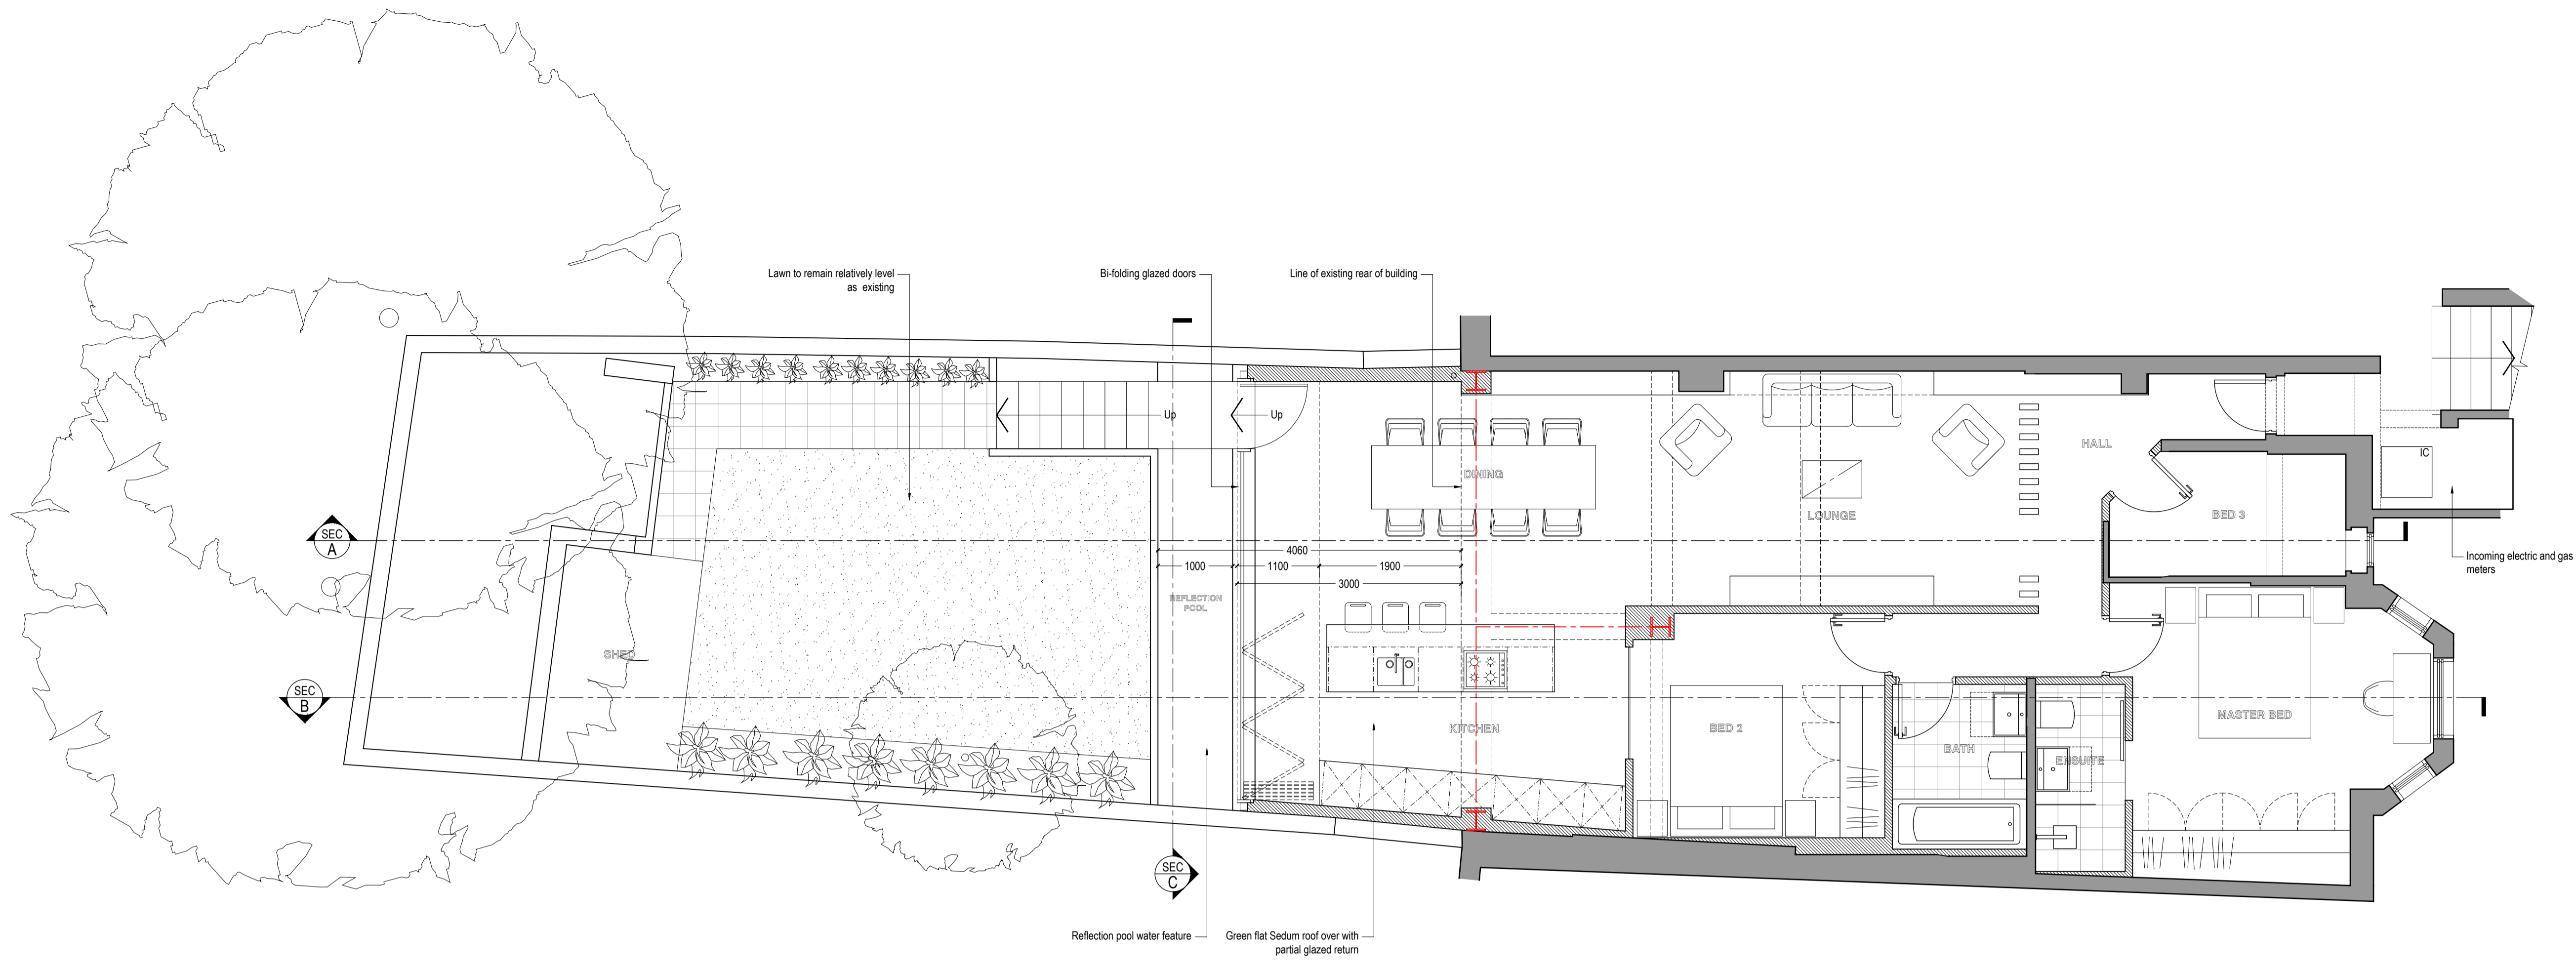

Proposed General Arrangement Plan

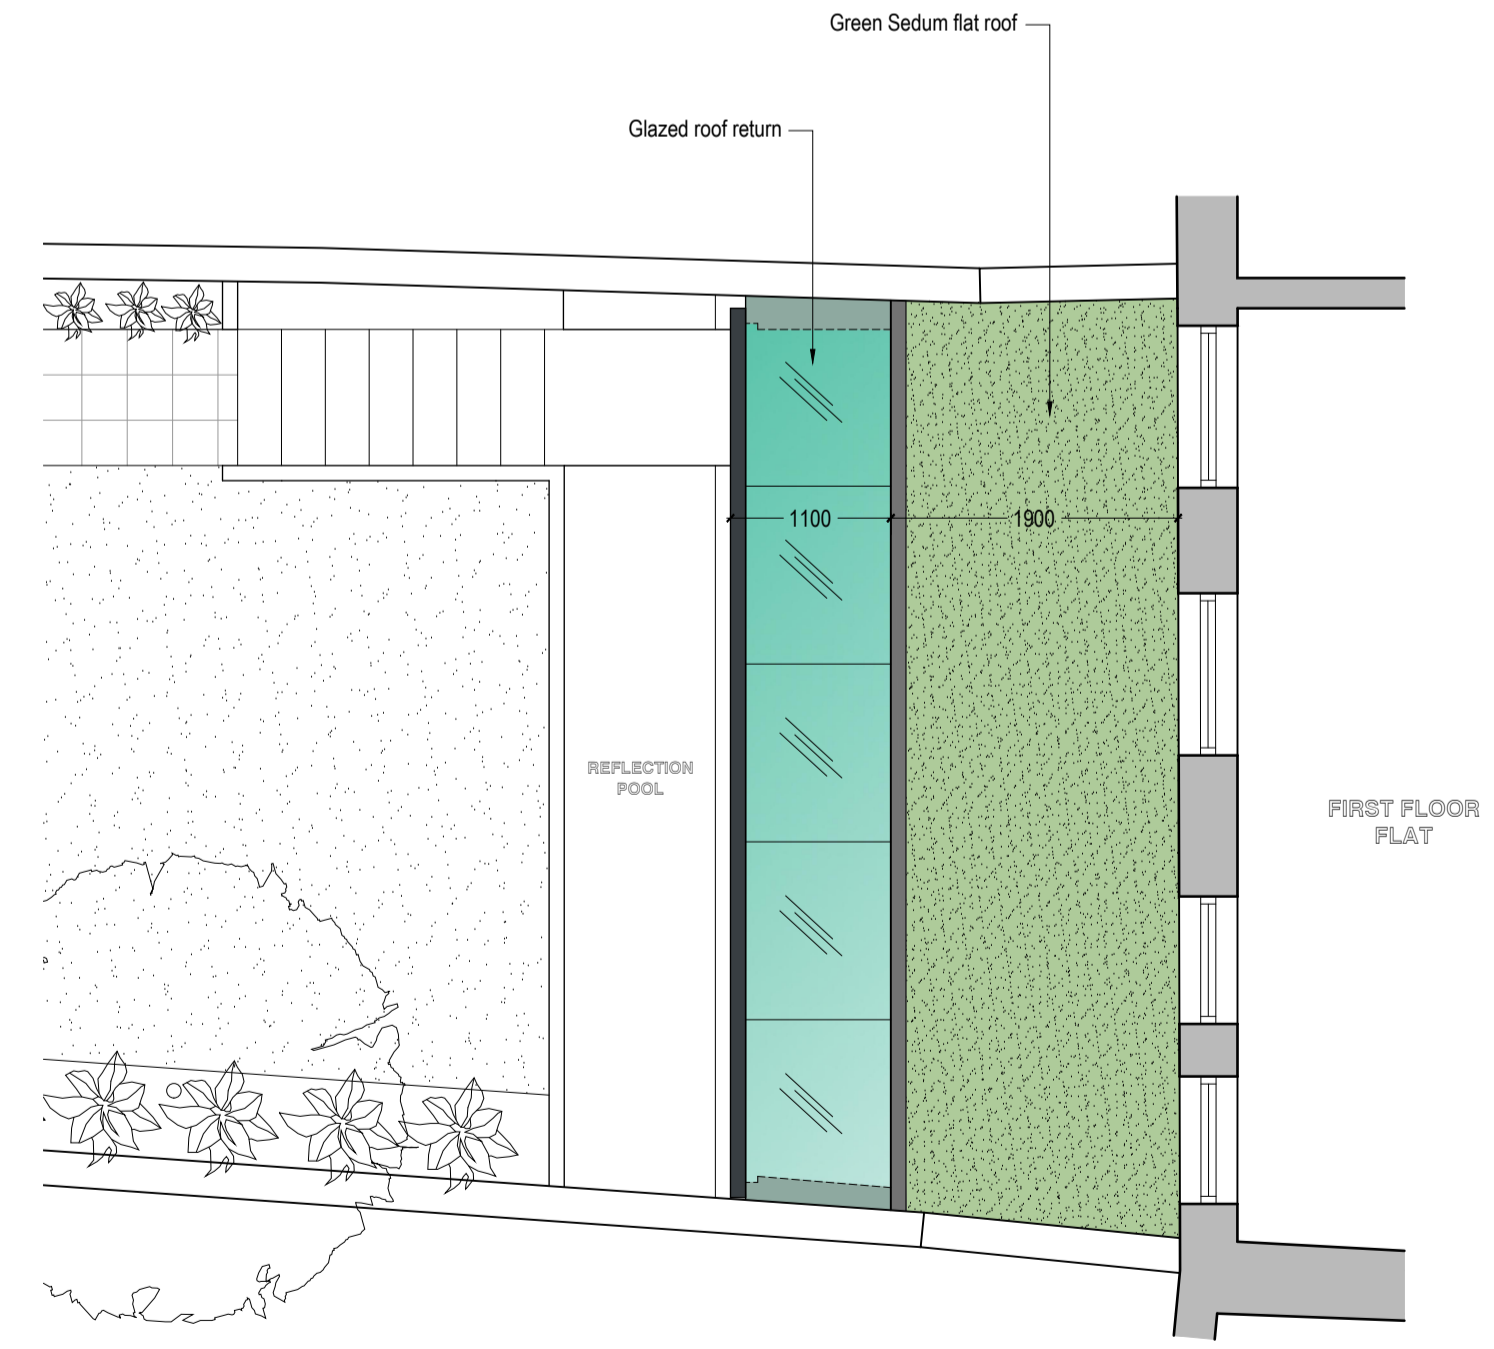

Proposed Roof Plan



CLIENT  
**ARISTEIA**

PROJECT  
**LOWER GROUND FLOOR FLAT  
 31 DENNINGTON PARK ROAD  
 LONDON  
 NW6 1BB**

DRAWING TITLE  
**PROPOSED GENERAL ARRANGEMENT PLAN**

PROJECT No. **3519** DRAWN BY **RML**

SCALE **1:50 @ A1 / 1:100 @ A3** DATE **SEPT '18**

DRAWING NO. **3519-101** REVISION **PD**

DRAWING STATUS  
**APPROVAL**

**RMLArchitecture**  
 12 Albion Street Brighton BN2 9NE

