


X EXISTING
Lower Ground Floor Plan

NOTE: All existing external windows of the Lower Ground Floor Flat to be replaced by new double glazed windows as shown in the elevations



X PROPOSED
Lower Ground Floor Plan

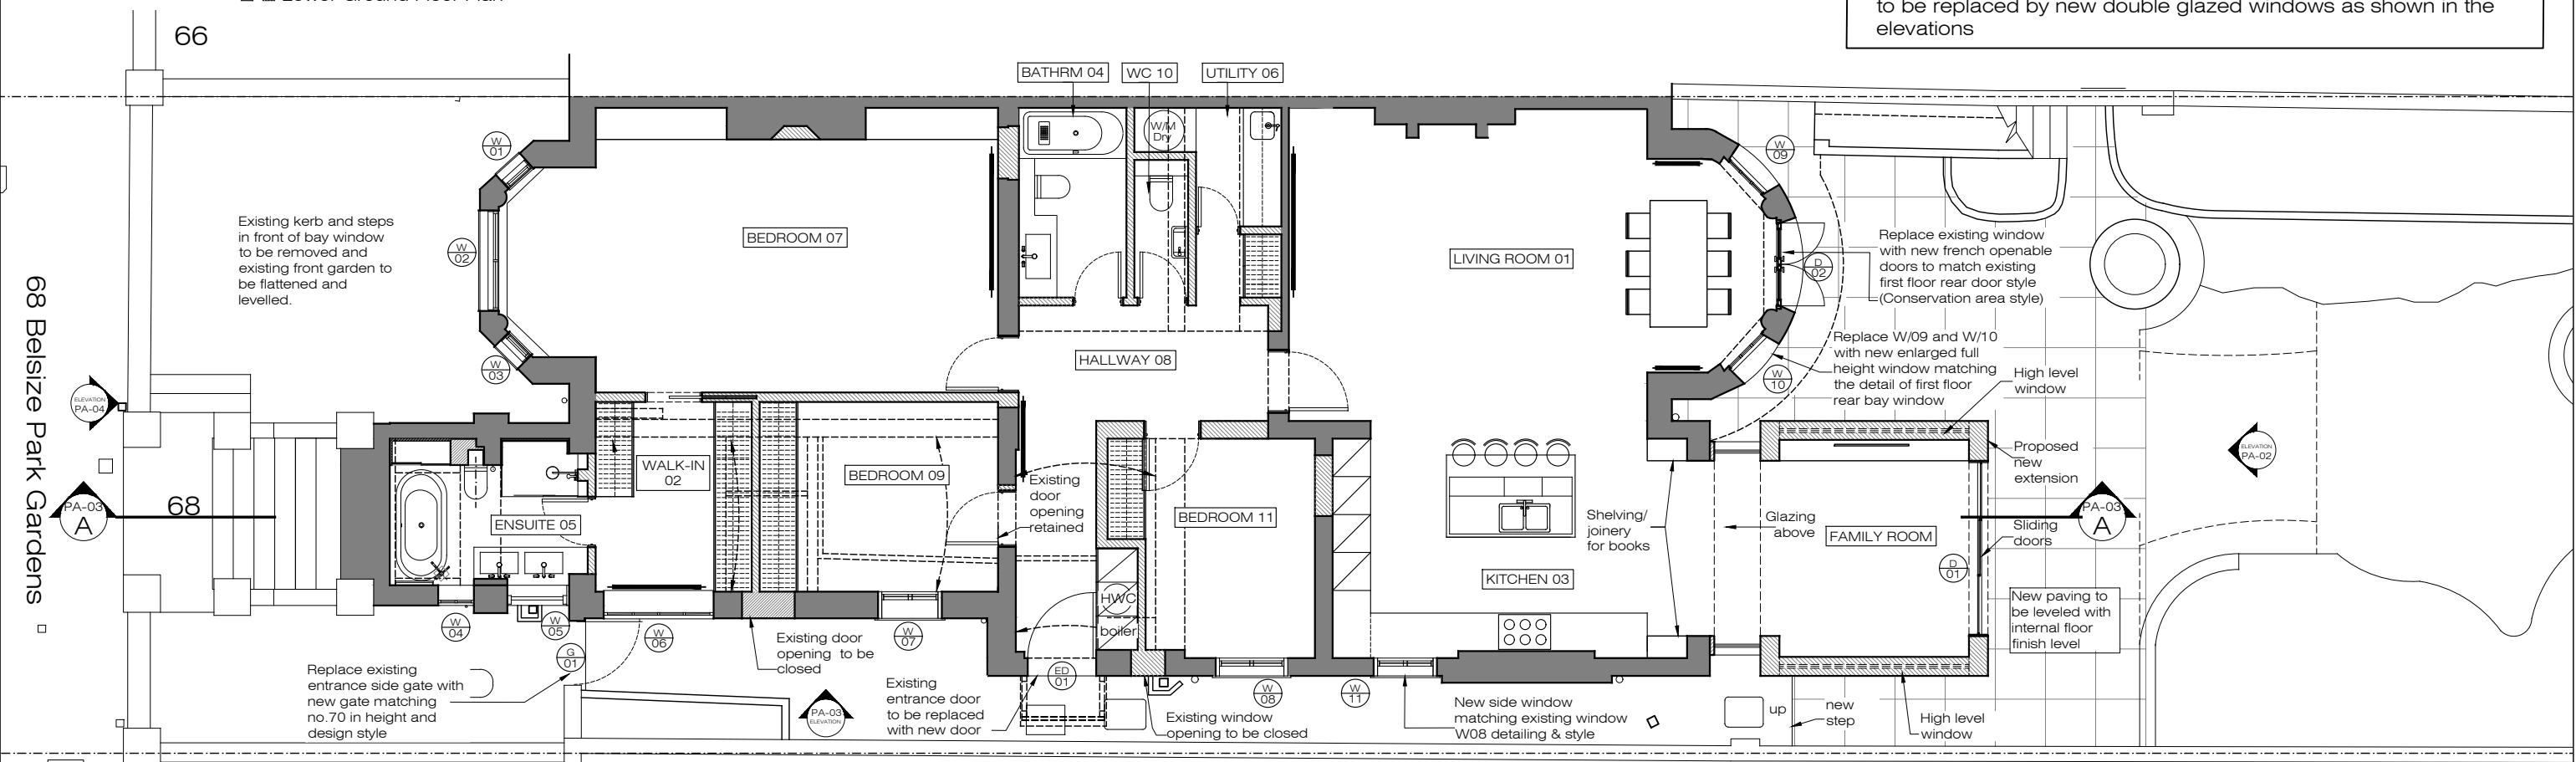

Belsize Park Gardens

68 Belsize Park Gardens



Ground Floor Office
33 Belsize Lane
London NW3 5AS
Office: +44 (0) 207 431 9014
info@xularchitecture.co.uk
www.xularchitecture.co.uk

PLEASE NOTE:

- All dimensions to be checked on site before fabrication.
- Contractor to refer to engineers drawings before proceeding with works.
- All drawings and designs are covered by design right (intellectual property), and may not be distributed, copied or issued without written permission by the Architect.
- All design concepts are the sole property of the Architect and no adaptations, reproductions or copies may be made without written permission of the Architect.
- These drawings are subject to any variation required or recommendation by any statutory authority, or for the better carrying out of the works.
- Samples to be provided by contractor for XUL Architecture's approval.
- All finishes to XUL Architecture's satisfaction.
- All drawings to be approved by XUL Architecture prior to construction.


ADDITIONAL NOTE:

Issue key:	Project Address	Issue For:
Information (I)	68 Belsize Park Gardens	PLANNING
Planning (P)	Scale 1:100@A3	EXISTING & PROPOSED
Tender (T)	Rev. Date 29.06.20	Lower Ground Floor Plan
Construction (C)	Drawn SL	Dwg. No. PP-01 Rev. P-00
As Built (B)	Checked SS	Project Number 20043



X EXISTING
Rear Elevation

X PROPOSED
Rear Elevation

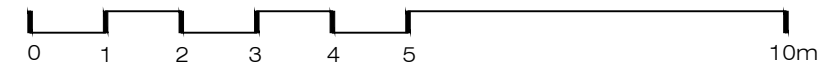

PLEASE NOTE:


1. All dimensions to be checked on site before fabrication,
2. Contractor to refer to engineers drawings before proceeding with works.
3. All drawings and designs are covered by design right (intellectual property), and may not be distributed, copied or issued without written permission by the Architect.
4. All design concepts are the sole property of the Architect and no adaptations, reproductions or copies may be made without written permission of the Architect.
5. These drawings are subject to any variation required or recommendation by any statutory authority, or for the better carrying out of the works.
6. Samples to be provided by contractor for XUL Architecture's approval.
7. All finishes to XUL Architecture's satisfaction.
8. All drawings to be approved by XUL Architecture prior to construction.

ADDITIONAL NOTE:


Issue key:	Project Address	Issue For:
Information (I)	68 Belsize Park Gardens	PLANNING
Planning (P)	Scale 1:100@A3	PROPOSED & EXISTING
Tender (T)	Rev. Date 29.06.20	Rear Elevation
Construction (C)	Drawn SL	Dwg. No. PP-02 Rev. P-00
As Built (B)	Checked SS	Project Number 20043




Ground Floor Office
33 Belsize Lane
London NW3 5AS
Office: +44 (0) 207 431 9014
info@xularchitecture.co.uk
www.xularchitecture.co.uk

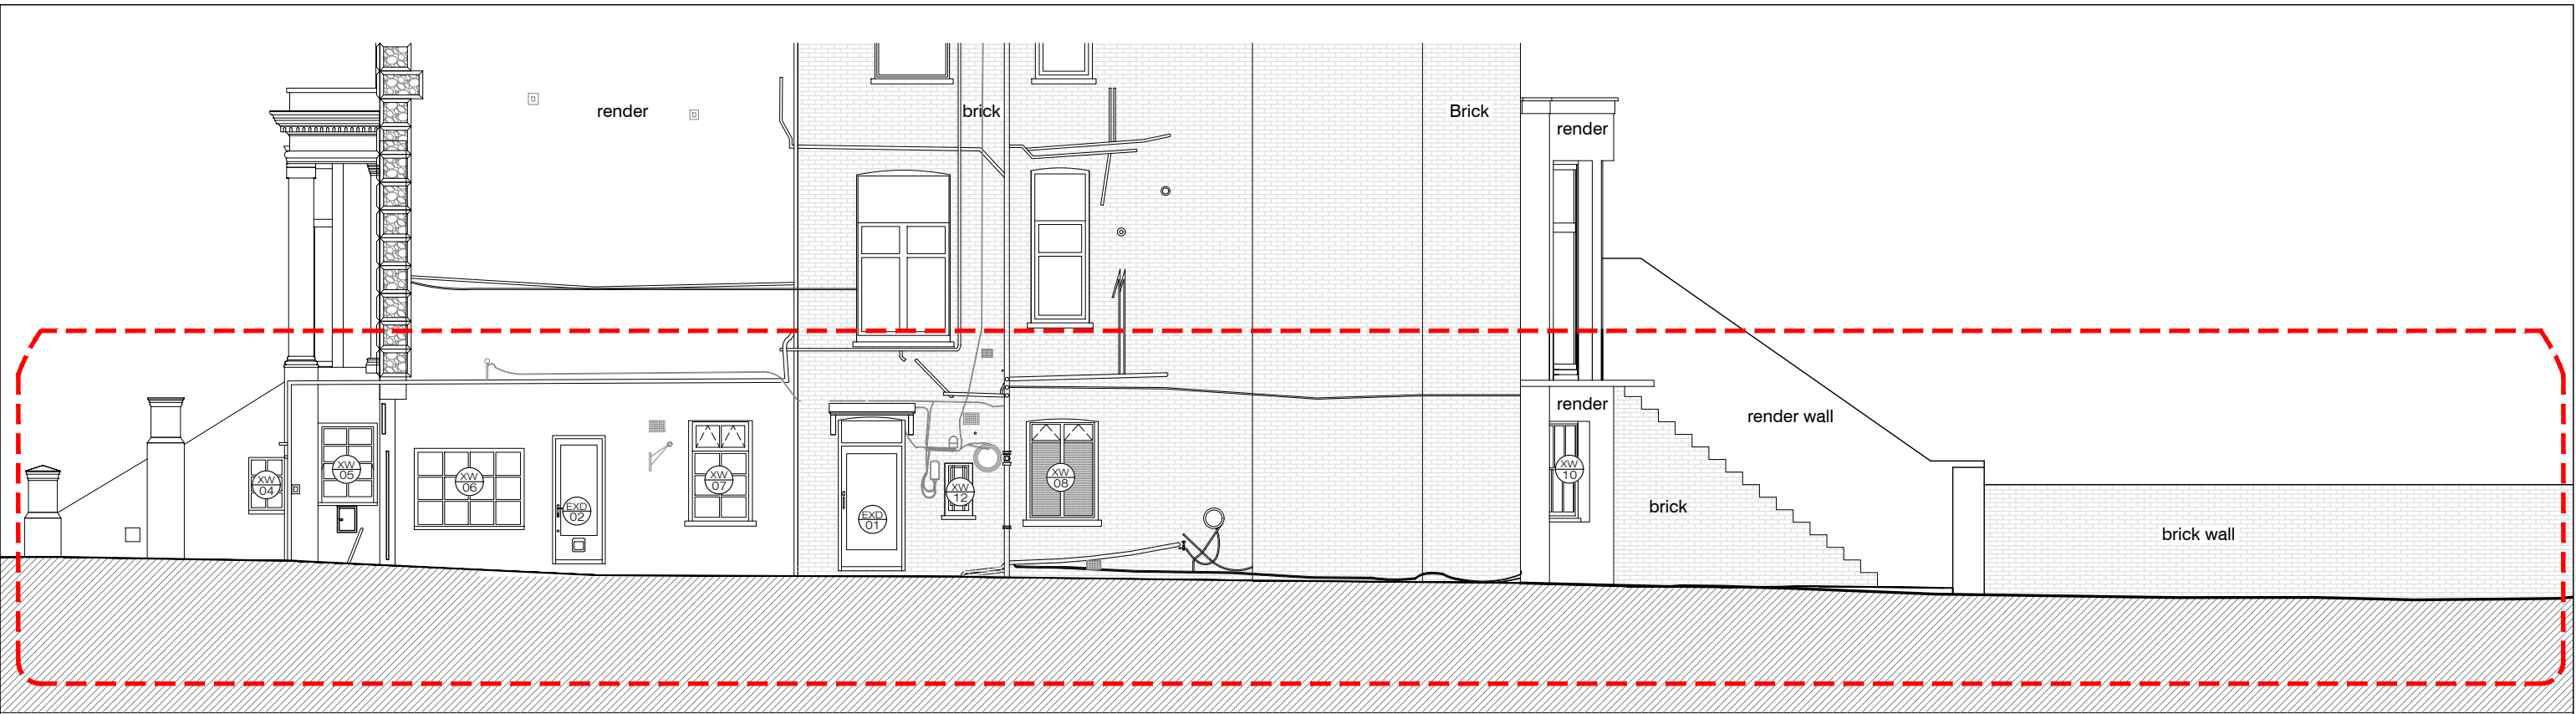

X PROPOSED
Side Elevation

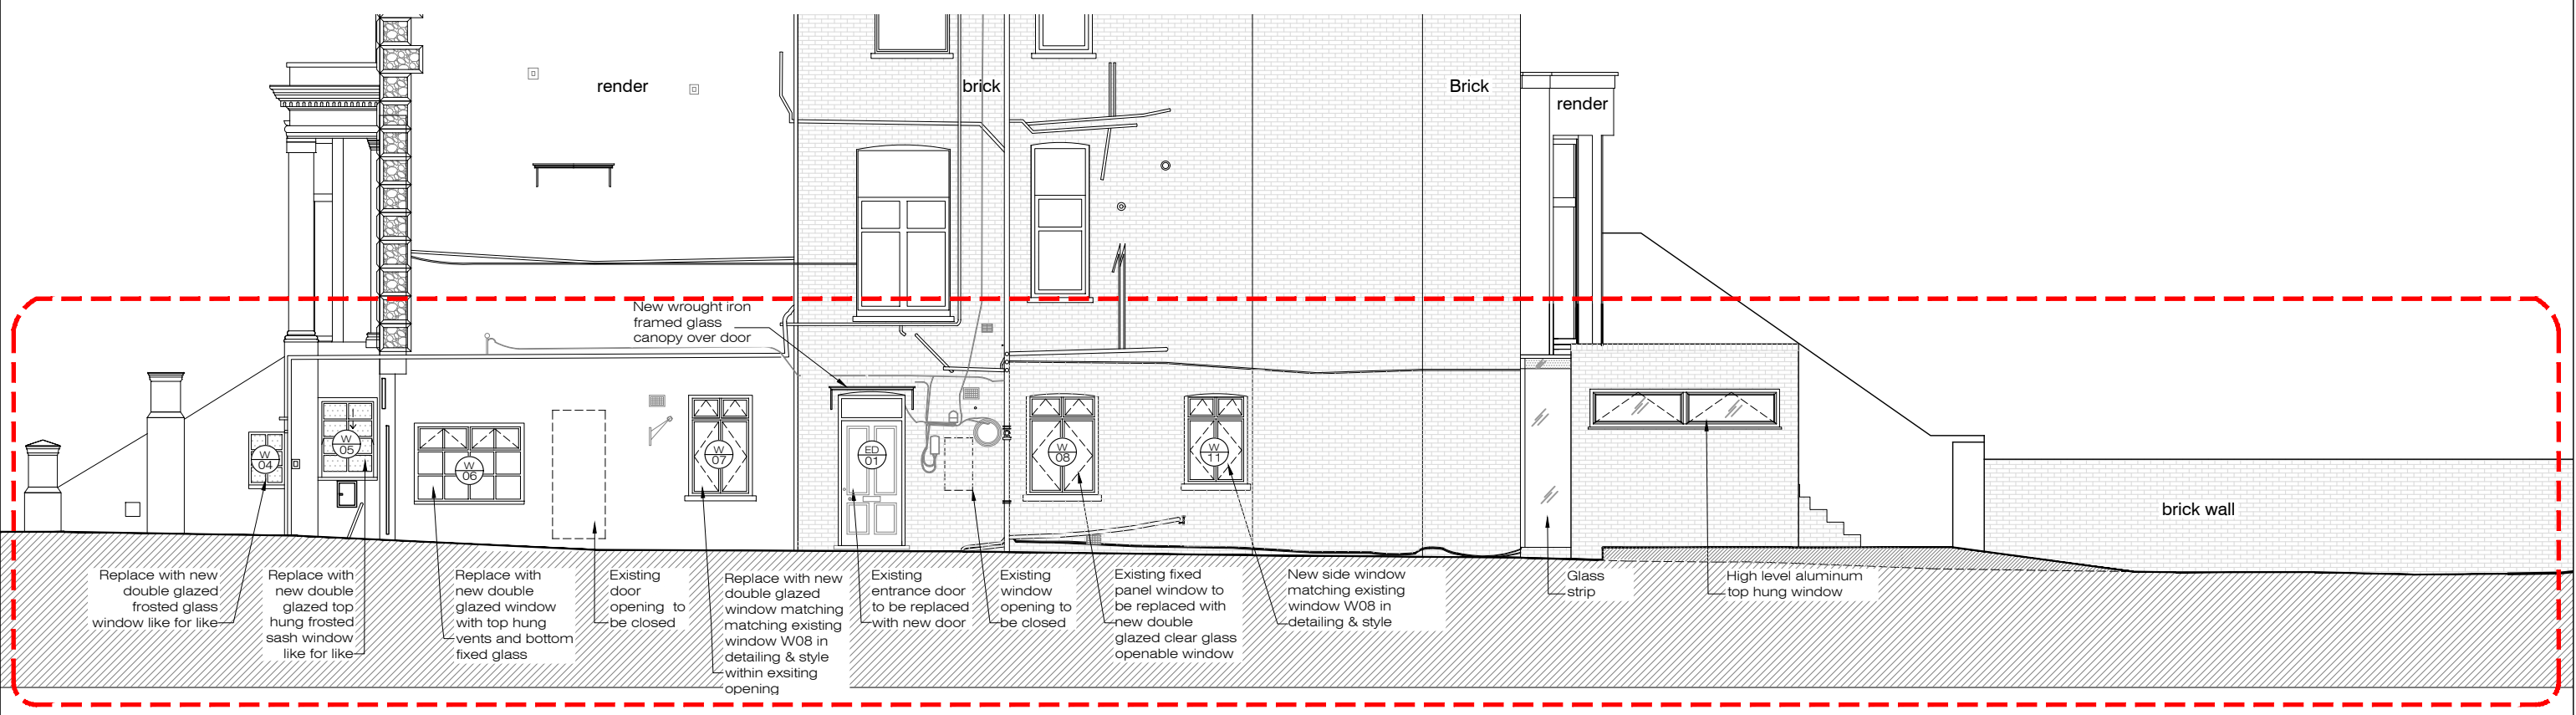

X EXISTING
Side Elevation

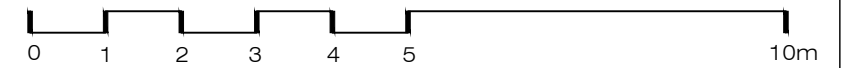

Ground Floor Office
33 Belsize Lane
London NW3 5AS
Office: +44 (0) 207 431 9014
info@xularchitecture.co.uk
www.xularchitecture.co.uk

PLEASE NOTE:

- All dimensions to be checked on site before fabrication,
- Contractor to refer to engineers drawings before proceeding with works.
- All drawings and designs are covered by design right (intellectual property), and may not be distributed, copied or issued without written permission by the Architect.
- All design concepts are the sole property of the Architect and no adaptations, reproductions or copies may be made without written permission of the Architect.
- These drawings are subject to any variation required or recommendation by any statutory authority, or for the better carrying out of the works.
- Samples to be provided by contractor for XUL Architecture's approval.
- All finishes to XUL Architecture's satisfaction.
- All drawings to be approved by XUL Architecture prior to construction.

ADDITIONAL NOTE:

Issue key: Information (I) Planning (P) Tender (T) Construction (C) As Built (B)	Project Address 68 Belsize Park Gardens		Issue For: PLANNING	
	Scale	1:100@A3	PROPOSED & EXISTING	
	Rev. Date	29.06.20	Side Elevation	
	Drawn	SL	Dwg. No.	PP-03 Rev. P-00
	Checked	SS	Project Number	20043



No. 66

68 BELSIZE PARK GARDENS

No. 70

X EXISTING
Front Elevation





No. 66

68 BELSIZE PARK GARDENS

No. 70

X PROPOSED
Front Elevation

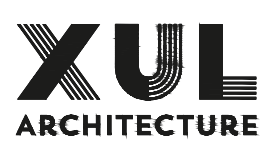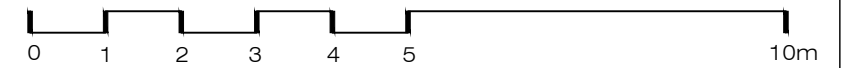


Ground Floor Office
33 Belsize Lane
London NW3 5AS
Office: +44 (0) 207 431 9014
info@xularchitecture.co.uk
www.xularchitecture.co.uk

PLEASE NOTE:


- All dimensions to be checked on site before fabrication,
- Contractor to refer to engineers drawings before proceeding with works.
- All drawings and designs are covered by design right (intellectual property), and may not be distributed, copied or issued without written permission by the Architect.
- All design concepts are the sole property of the Architect and no adaptations, reproductions or copies may be made without written permission of the Architect.
- These drawings are subject to any variation required or recommendation by any statutory authority, or for the better carrying out of the works.
- Samples to be provided by contractor for XUL Architecture's approval.
- All finishes to XUL Architecture's satisfaction.
- All drawings to be approved by XUL Architecture prior to construction.

ADDITIONAL NOTE:


Issue key: Information (I) Planning (P) Tender (T) Construction (C) As Built (B)	Project Address 68 Belsize Park Gardens		Issue For: PLANNING	
	Scale	1:100@A3	PROPOSED & EXISTING	
	Rev. Date	29.06.20	Front Elevation	
	Drawn	SL	Dwg. No.	PP-04 Rev. P-00
	Checked	SS	Project Number	20043

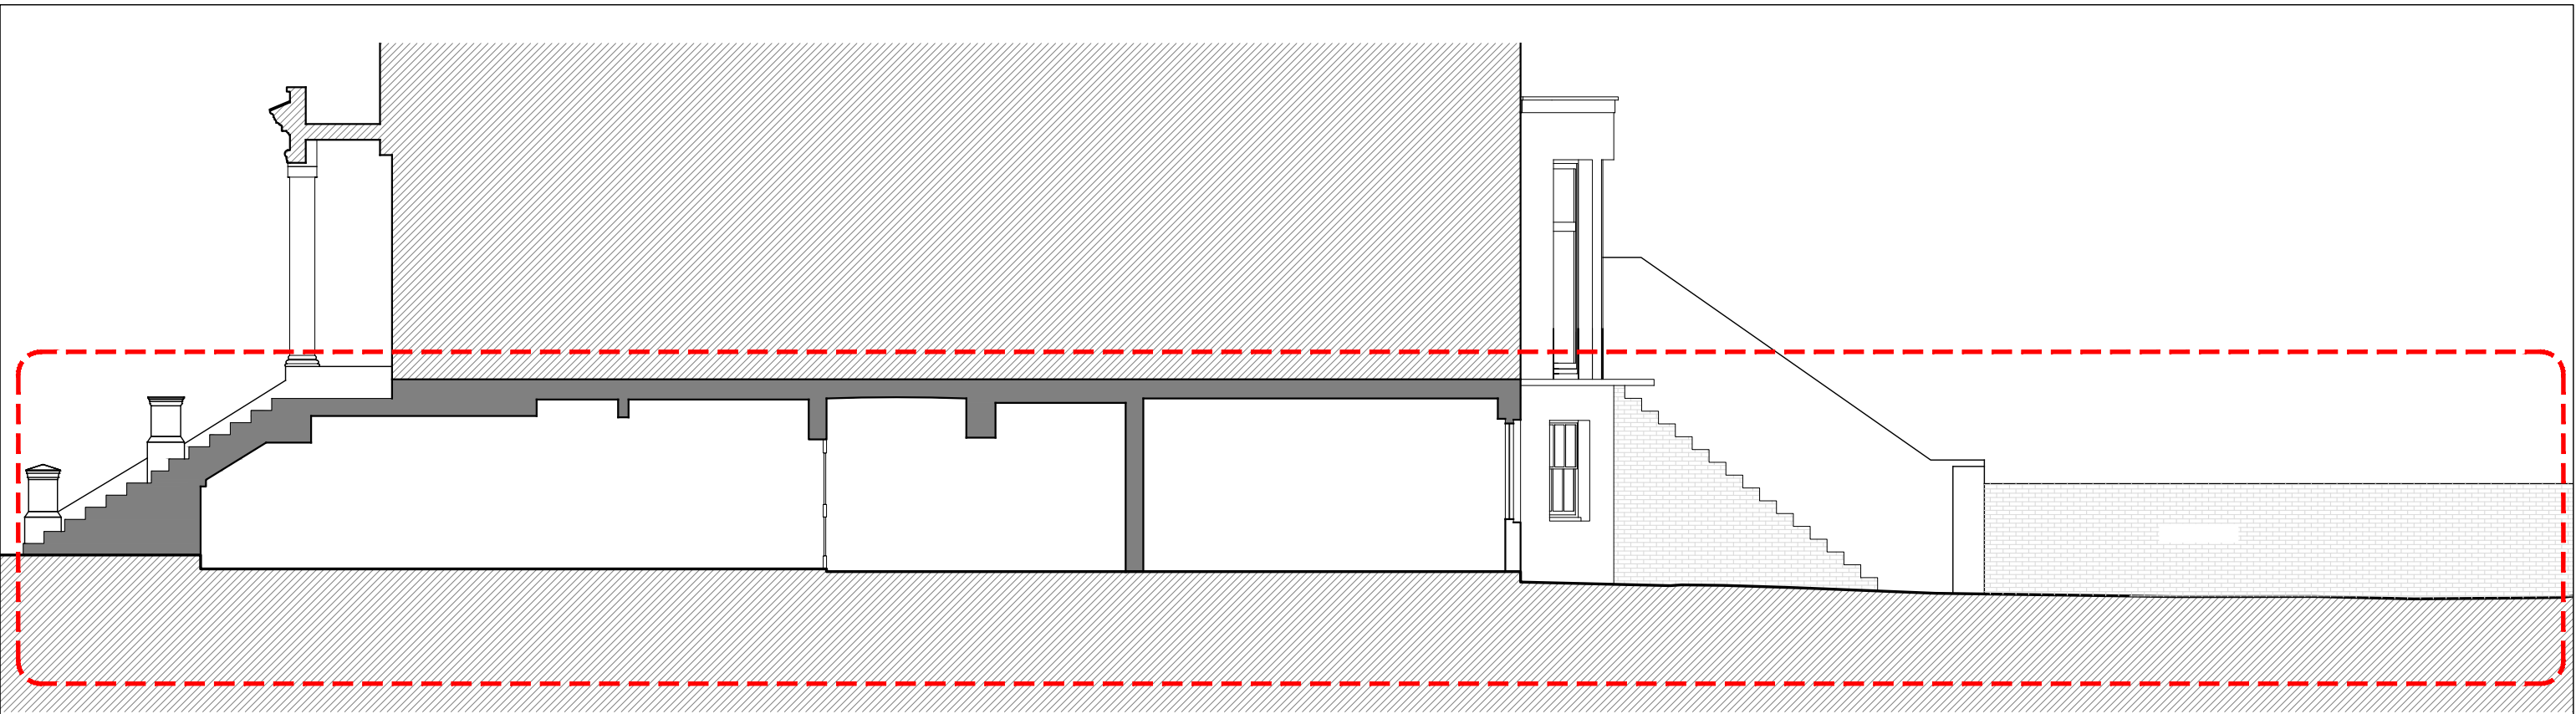

X PROPOSED
Section AA

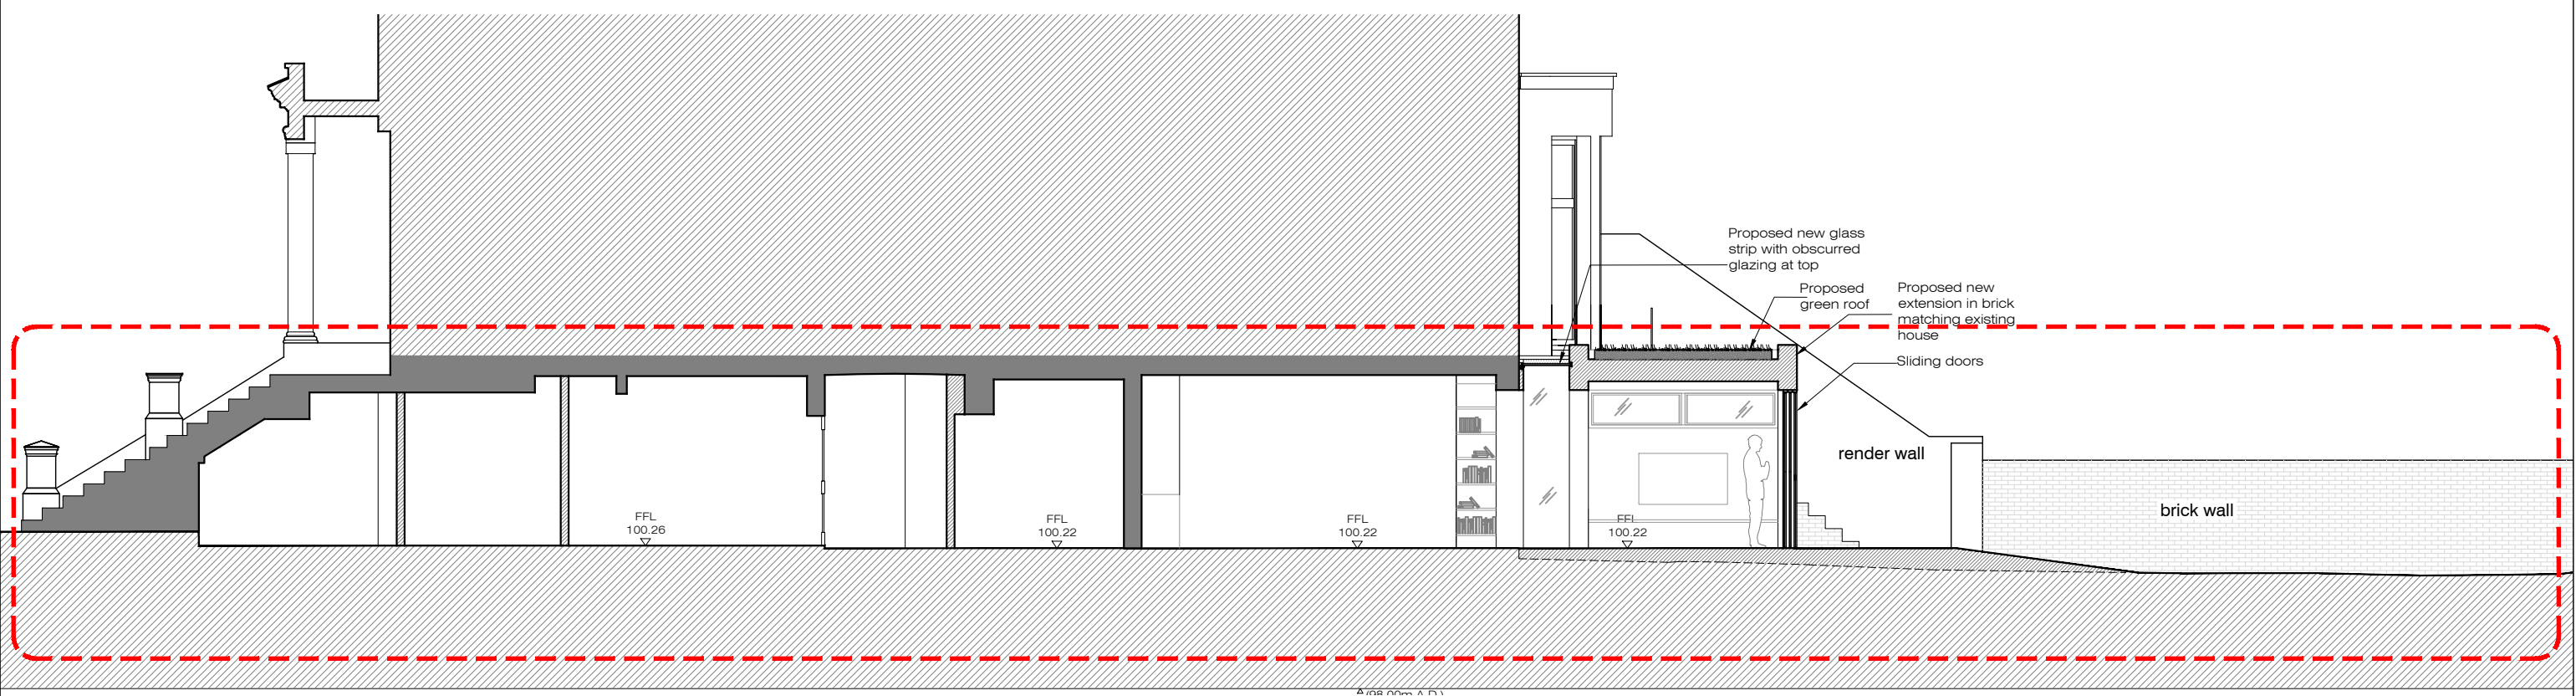

X EXISTING
Section AA

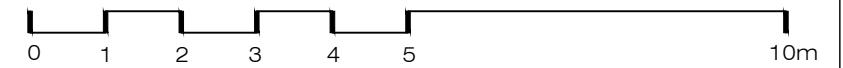

Ground Floor Office
33 Belsize Lane
London NW3 5AS
Office: +44 (0) 207 431 9014
info@xularchitecture.co.uk
www.xularchitecture.co.uk

PLEASE NOTE:


1. All dimensions to be checked on site before fabrication.
2. Contractor to refer to engineers drawings before proceeding with works.
3. All drawings and designs are covered by design right (intellectual property), and may not be distributed, copied or issued without written permission by the Architect.
4. All design concepts are the sole property of the Architect and no adaptations, reproductions or copies may be made without written permission of the Architect.
5. These drawings are subject to any variation required or recommendation by any statutory authority, or for the better carrying out of the works.
6. Samples to be provided by contractor for XUL Architecture's approval.
7. All finishes to XUL Architecture's satisfaction.
8. All drawings to be approved by XUL Architecture prior to construction.

ADDITIONAL NOTE:



Issue key:

- Information (I)
- Planning (P)
- Tender (T)
- Construction (C)
- As Built (B)


Project Address 68 Belsize Park Gardens		Issue For: PLANNING	
Scale	1:100@A3	PROPOSED & EXISTING	
Rev. Date	22.06.20	Section AA	
Drawn	SL	Dwg. No.	PP-05 Rev. P-00
Checked	SS	Project Number	20043

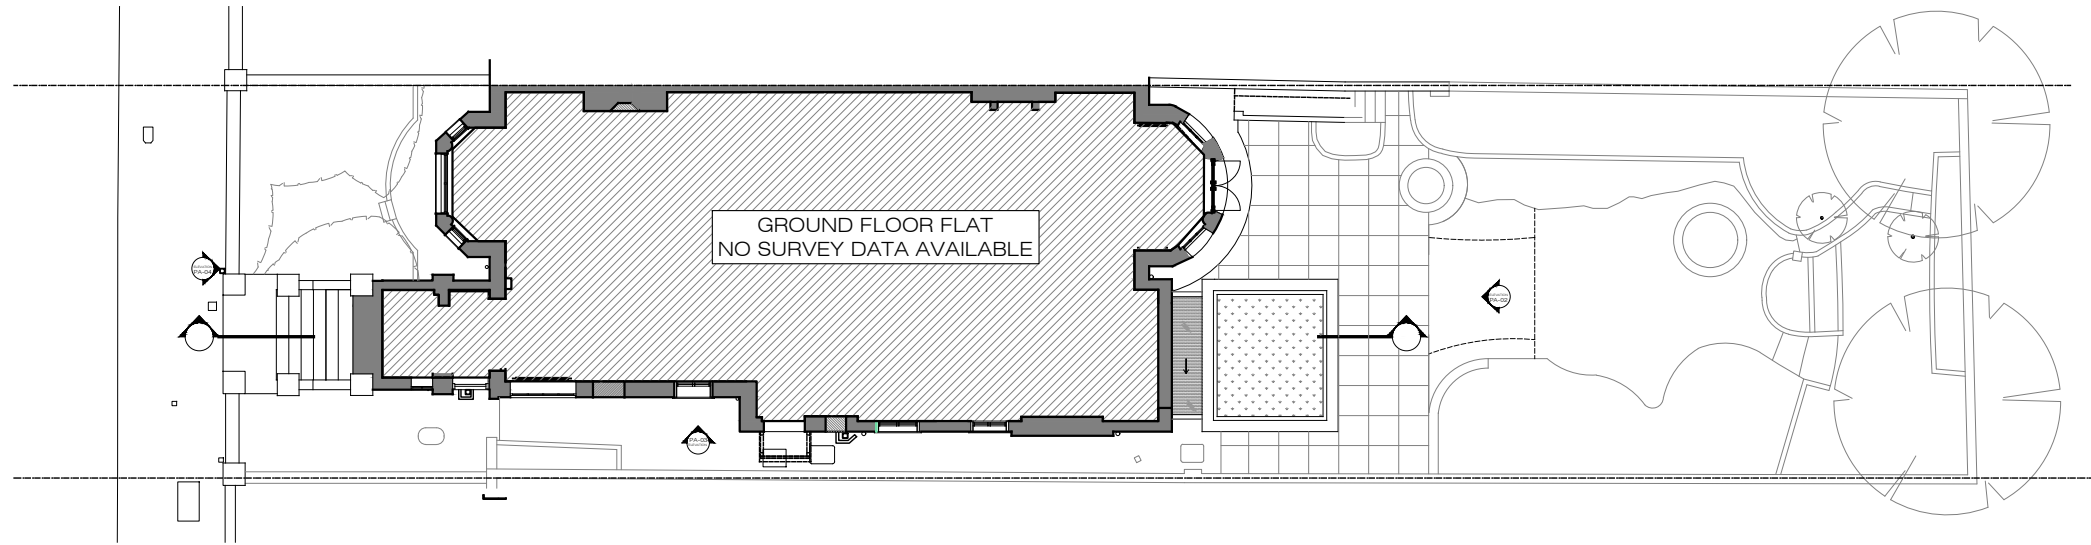

X PROPOSED
Site Plan
1:200@A3

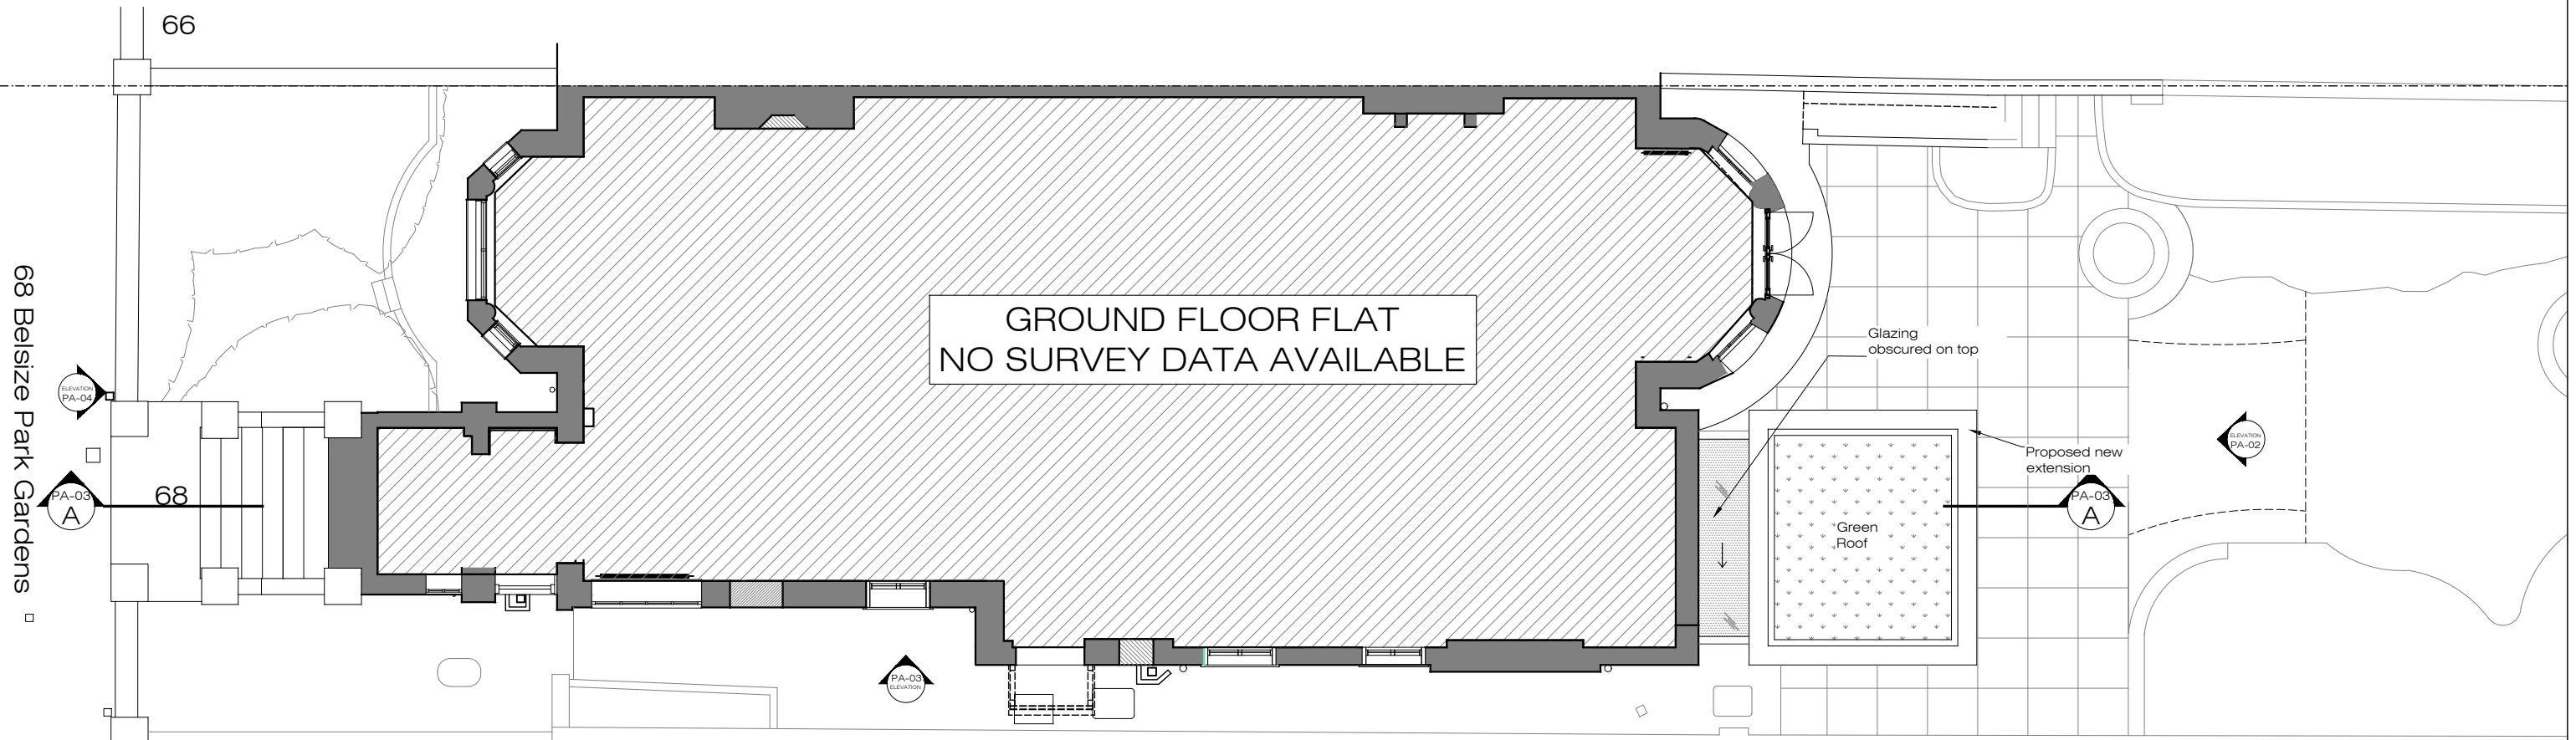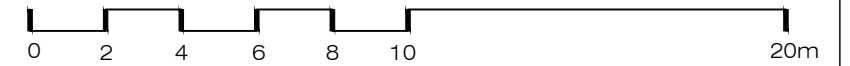

X PROPOSED
Rear Extension Roof Plan

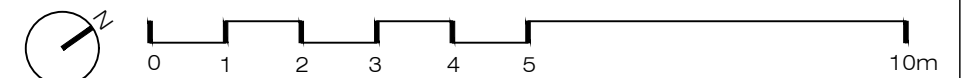

68 Belsize Park Gardens



Ground Floor Office
33 Belsize Lane
London NW3 5AS
Office: +44 (0) 207 431 9014
info@xularchitecture.co.uk
www.xularchitecture.co.uk

PLEASE NOTE:


- All dimensions to be checked on site before fabrication.
- Contractor to refer to engineers drawings before proceeding with works.
- All drawings and designs are covered by design right (intellectual property), and may not be distributed, copied or issued without written permission by the Architect.
- All design concepts are the sole property of the Architect and no adaptations, reproductions or copies may be made without written permission of the Architect.
- These drawings are subject to any variation required or recommendation by any statutory authority, or for the better carrying out of the works.
- Samples to be provided by contractor for XUL Architecture's approval.
- All finishes to XUL Architecture's satisfaction.
- All drawings to be approved by XUL Architecture prior to construction.

ADDITIONAL NOTE:

Issue key:

- Information (I)
- Planning (P)
- Tender (T)
- Construction (C)
- As Built (B)

Project Address 68 Belsize Park Gardens		Issue For: PLANNING	
Scale	1:100@A3	PROPOSED	
Rev. Date	29.06.20	Rear Extension Roof Plan	
Drawn	SL	Dwg. No.	PP-06 Rev. P-00
Checked	SS	Project Number	20043

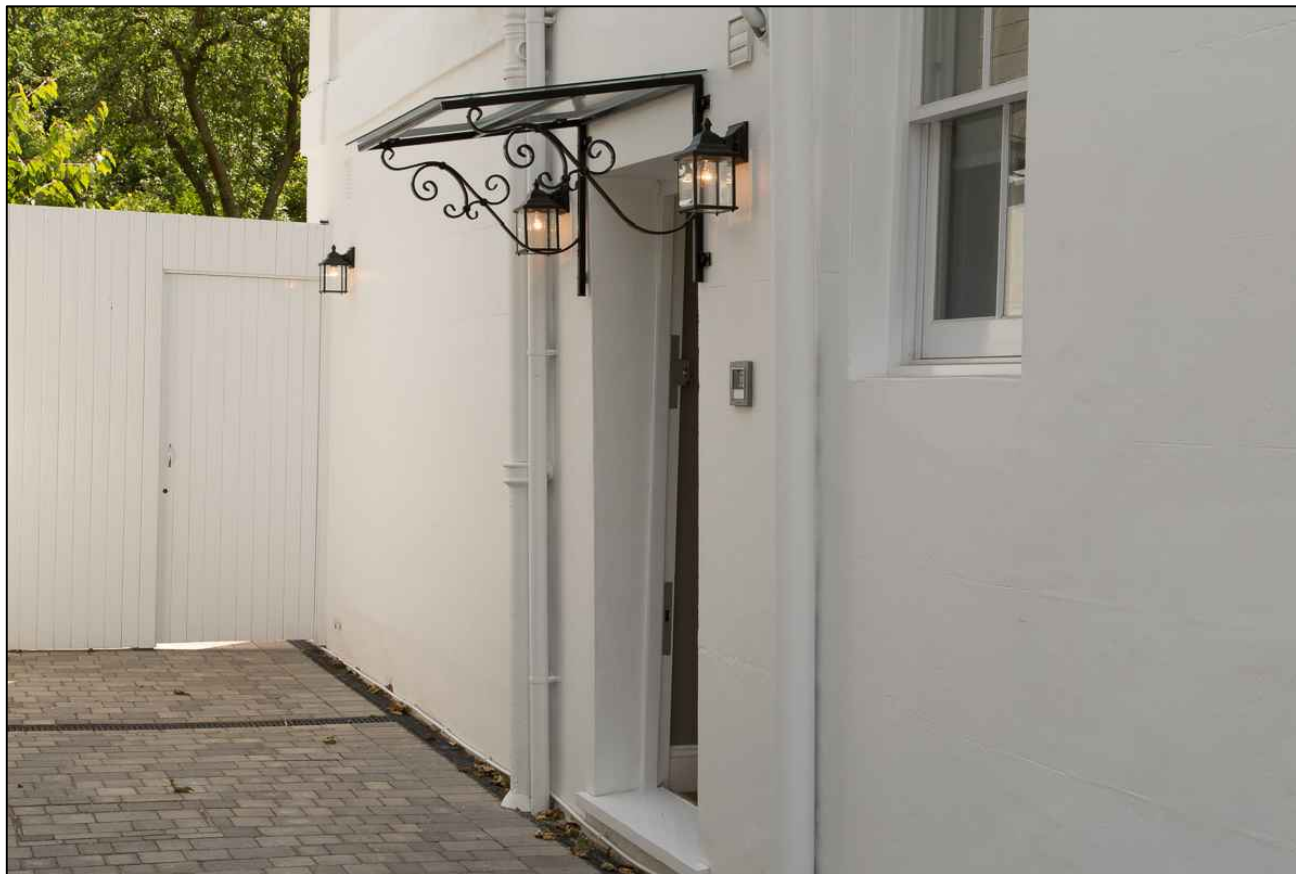

X PROPOSED
Canopy Design reference



X PROPOSED
Side gate entrance reference to garden flat

PLEASE NOTE:

1. All dimensions to be checked on site before fabrication,
2. Contractor to refer to engineers drawings before proceeding with works.
3. All drawings and designs are covered by design right (intellectual property), and may not be distributed, copied or issued without written permission by the Architect.
4. All design concepts are the sole property of the Architect and no adaptations, reproductions or copies may be made without written permission of the Architect.
5. These drawings are subject to any variation required or recommendation by any statutory authority, or for the better carrying out of the works.
6. Samples to be provided by contractor for XUL Architecture's approval.
7. All finishes to XUL Architecture's satisfaction.
8. All drawings to be approved by XUL Architecture prior to construction.

ADDITIONAL NOTE:

Issue key: Information (I) Planning (P) Tender (T) Construction (C) As Built (B)	Project Address 68 Belsize Park Gardens		Issue For: PLANNING	
	Scale	VARIES	PROPOSED	
	Rev. Date	29.06.20	Canopy, Side gate reference	
	Drawn	SL	Dwg. No.	PP-07 Rev. P-00
	Checked	SS	Project Number	20043



Ground Floor Office
33 Belsize Lane
London NW3 5AS
Office: +44 (0) 207 431 9014
info@xularchitecture.co.uk
www.xularchitecture.co.uk