




PROPOSED GROUND FLOOR PLAN

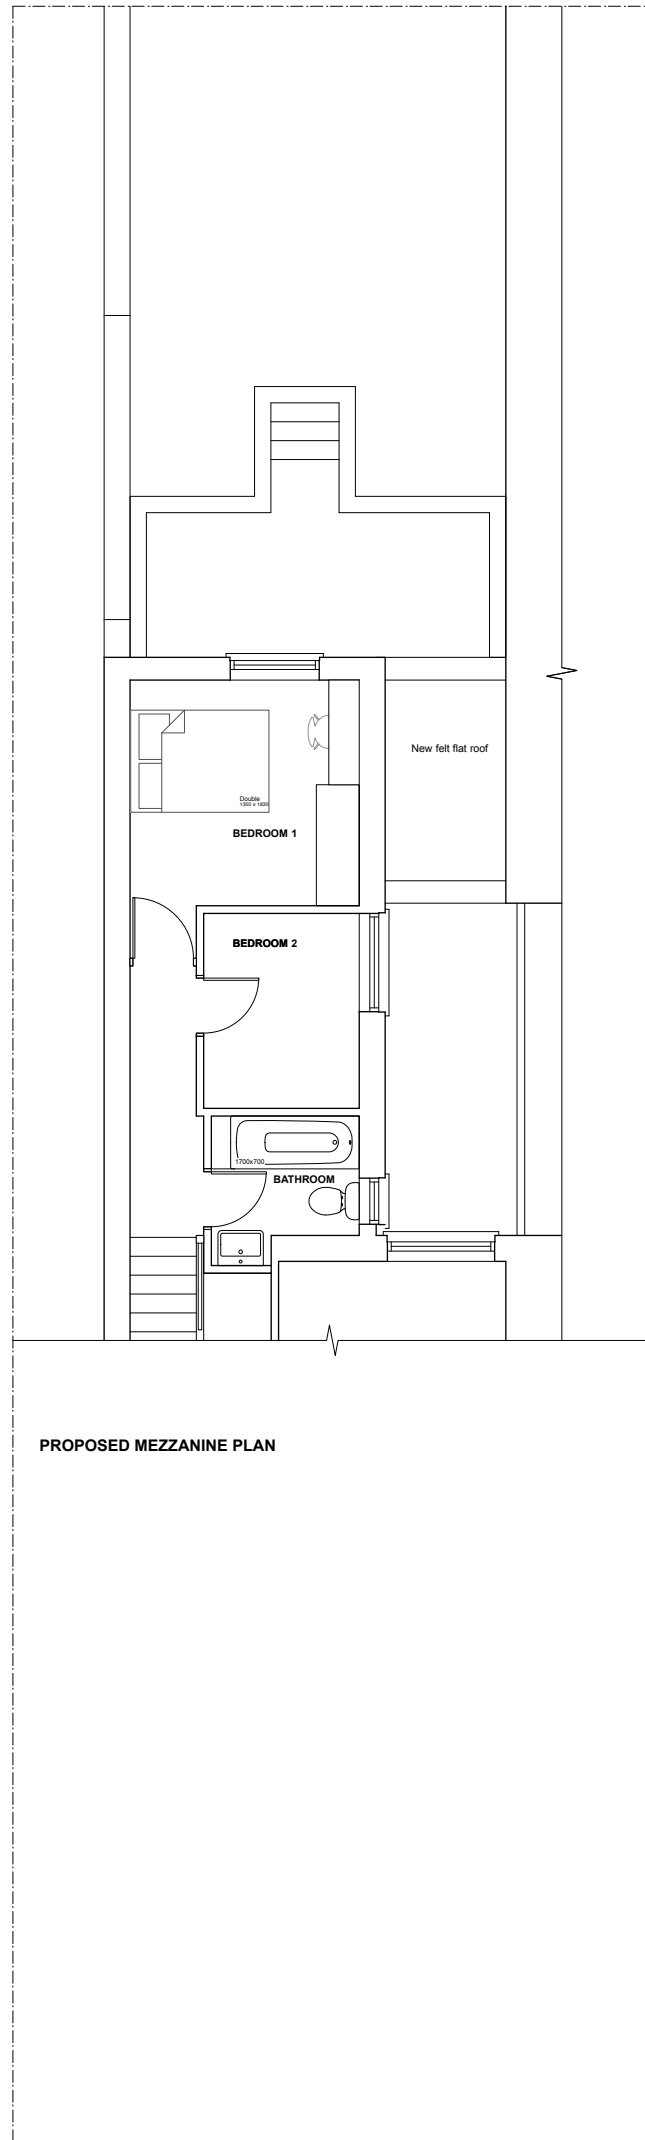


PROPOSED MEZZANINE PLAN

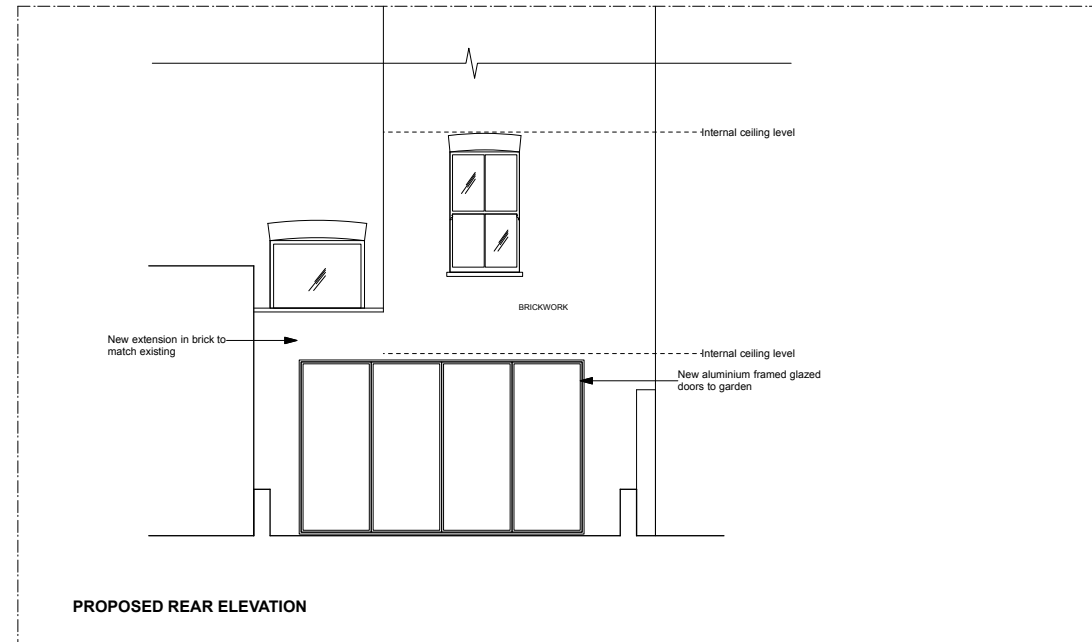

PROPOSED REAR ELEVATION

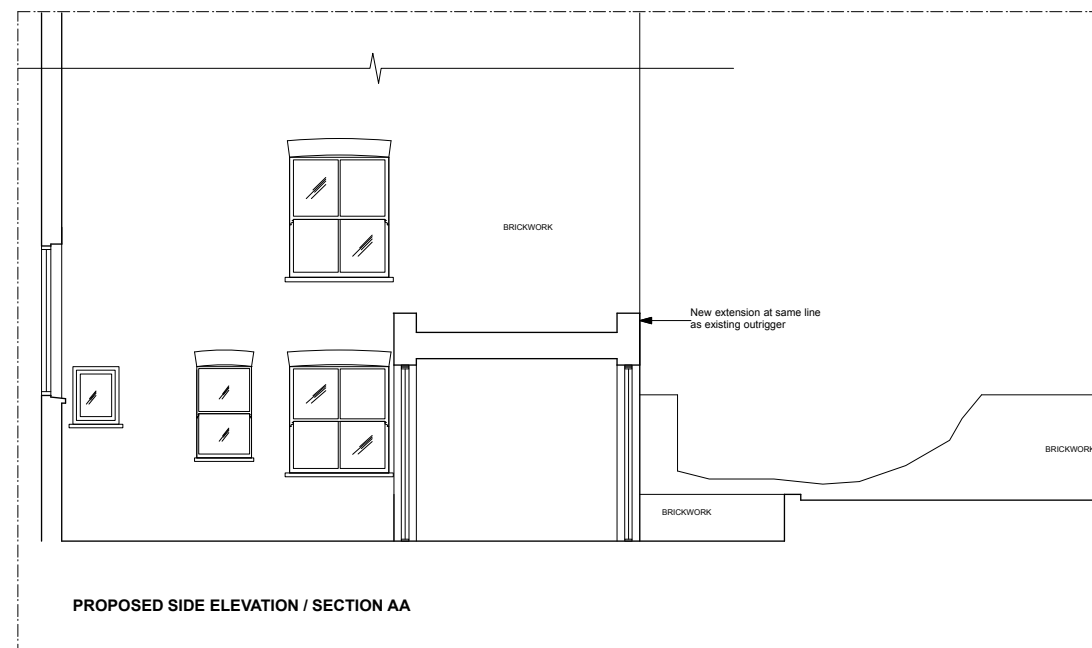

PROPOSED SIDE ELEVATION / SECTION AA

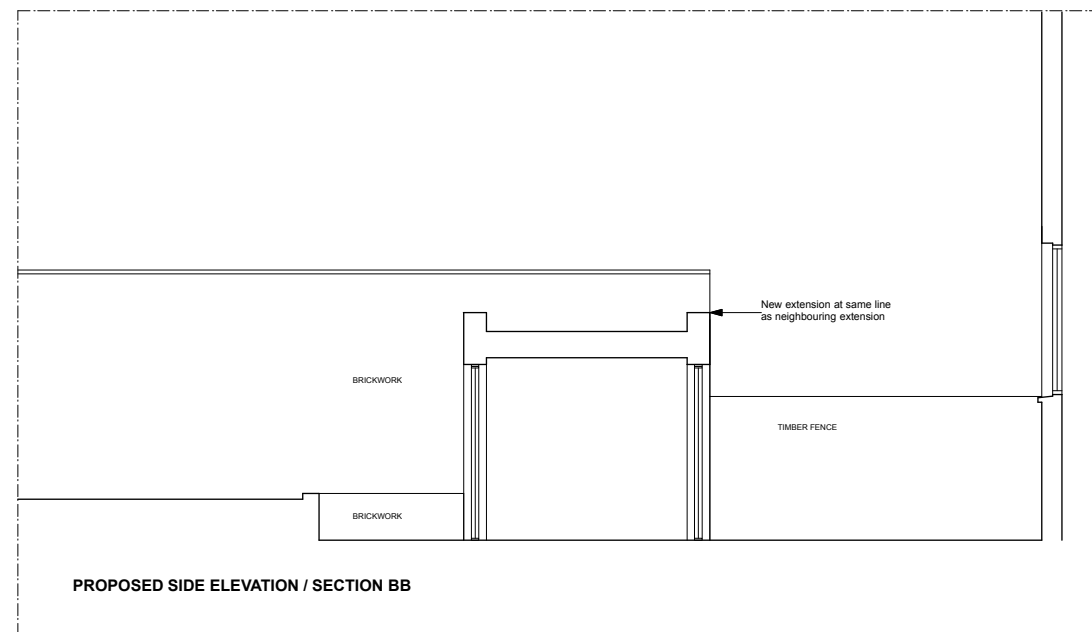


PROPOSED SIDE ELEVATION / SECTION BB

Notes

© Copyright Reserved Inglis Inglis Ltd

Key

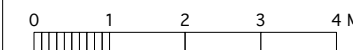

PLANNING

Revisions

Inglis Inglis Ltd
Midsummer Studio
179 Dalling Road London W6 0ES
patrick@inglis.com, katie@inglis.com

Client
Inglis Inglis

Project
**Ground floor flat
149 Broadhurst Gardens NW6 3BE**

Drawing
Proposed Plans & Elevations

Date
June 2020

Scale
1:100 at A3

Drawn by
KI

Ref.

BR01 P03