

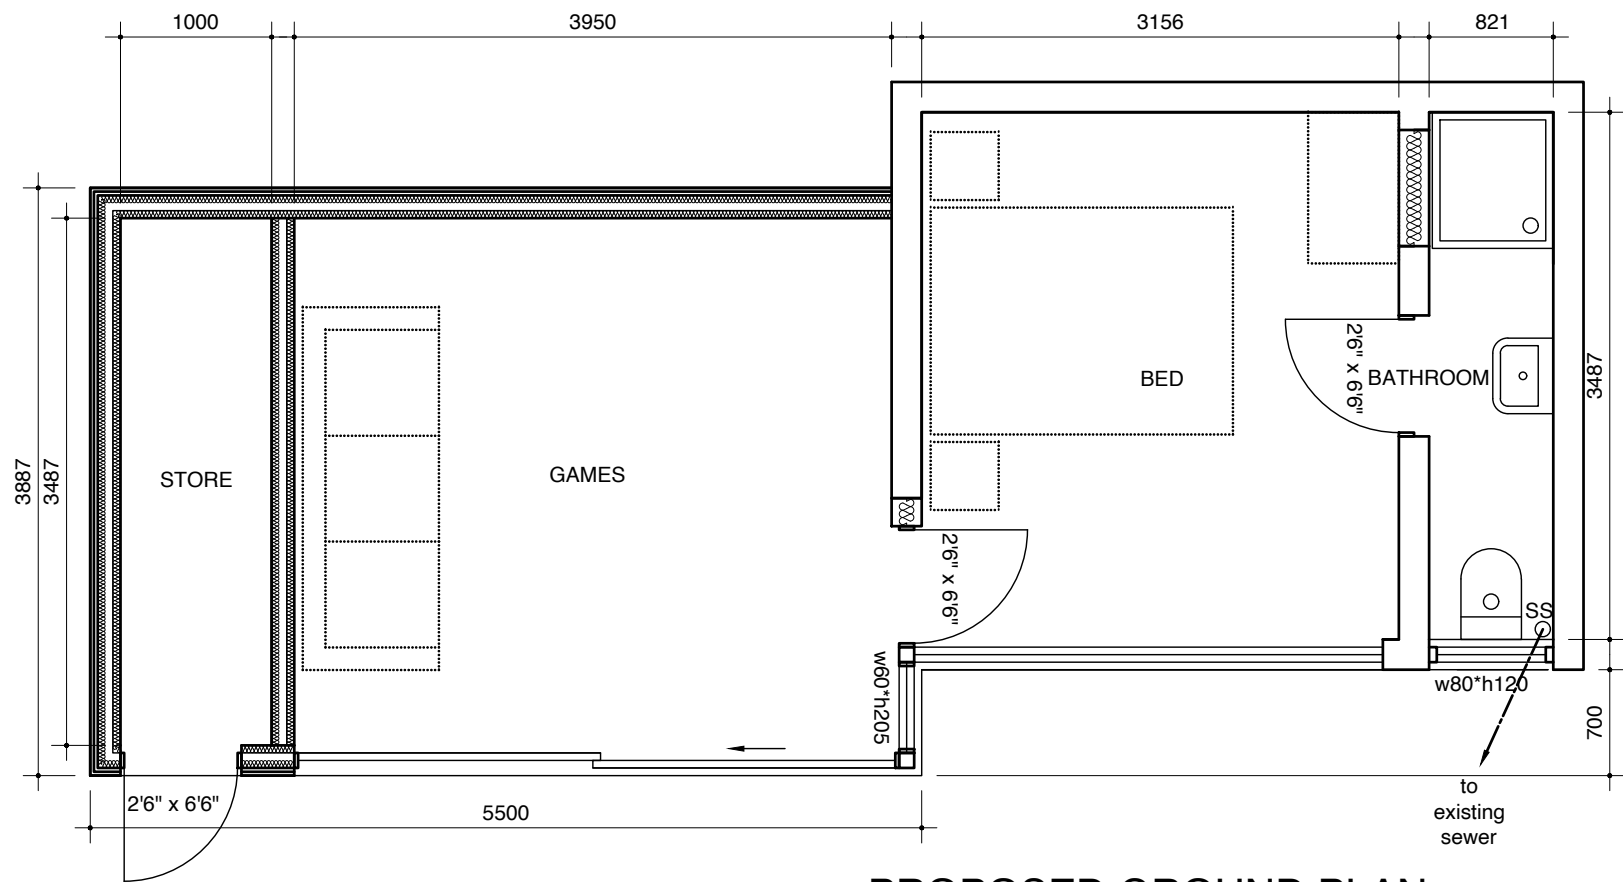


PROPOSED SITE/BLOCK PLAN 1:500

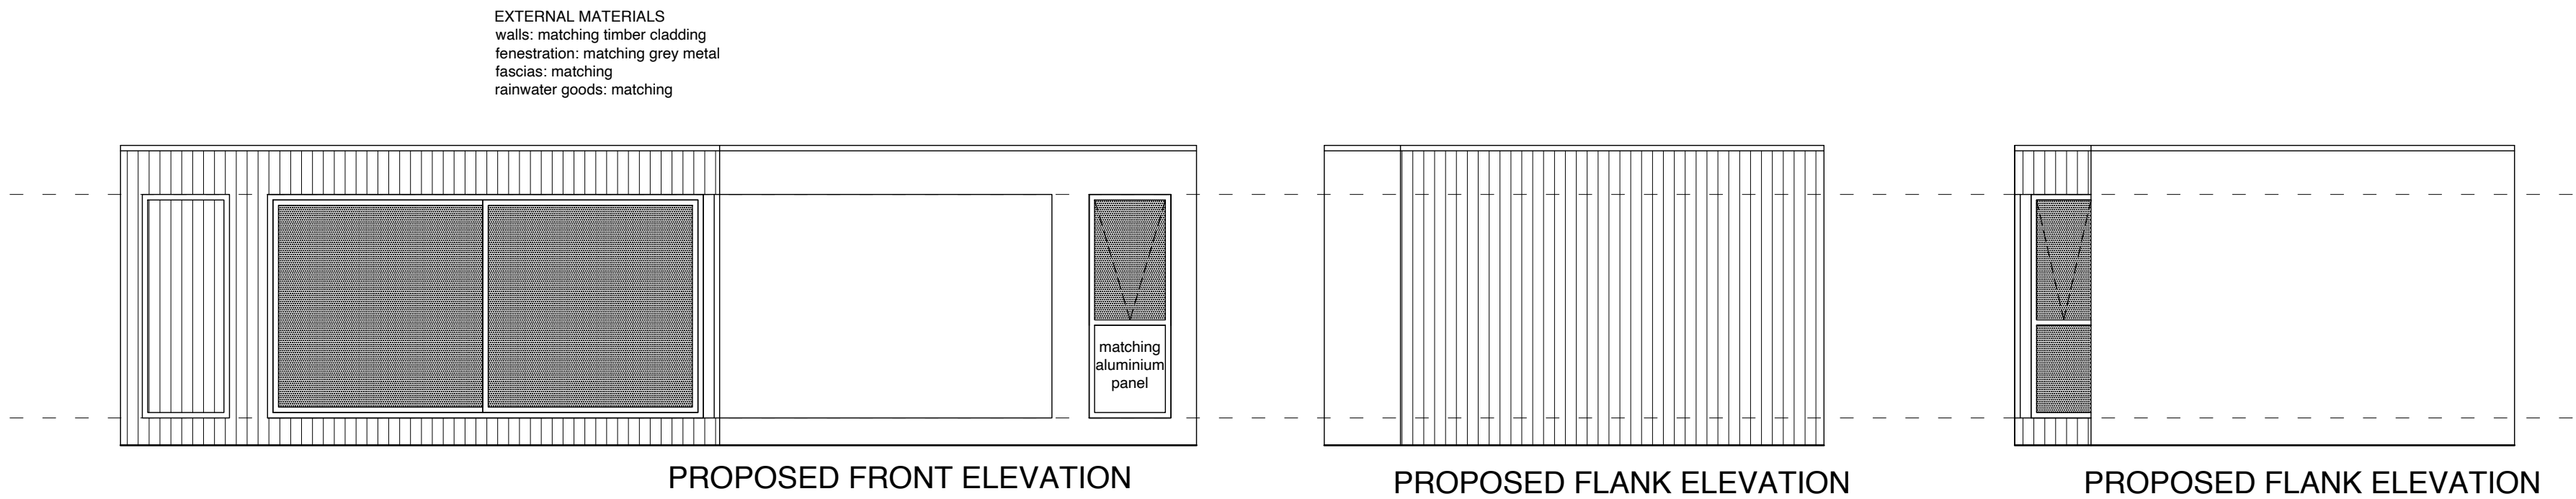

PROPOSED GROUND PLAN

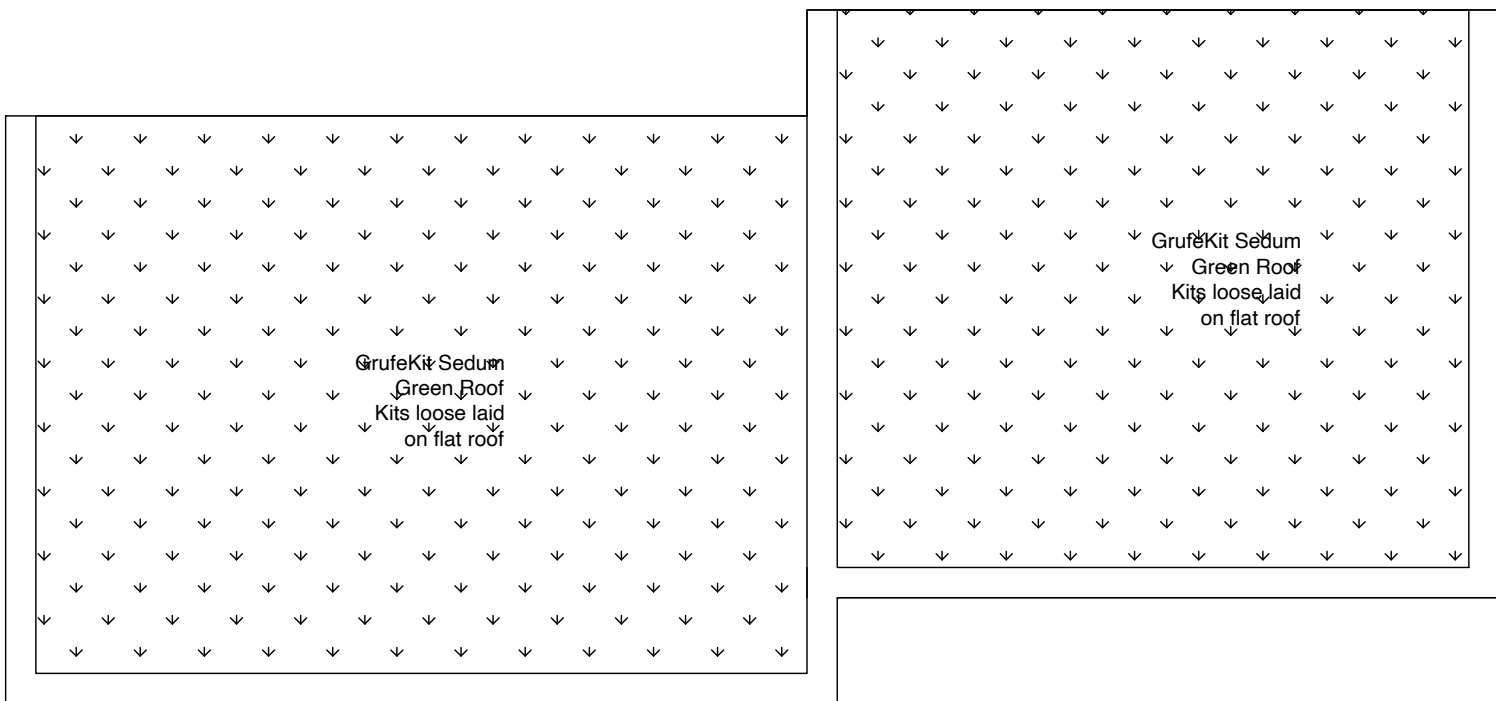

PROPOSED ROOF PLAN

GENERAL NOTES

1. THE CONTRACTOR MUST CHECK ALL DIMENSIONS ON SITE BEFORE COMMENCING WORK
2. ANY DISCREPANCIES MUST BE IMMEDIATELY BROUGHT TO THE ATTENTION OF THE DESIGNER
3. ALL WORK MUST CONFORM TO CURRENT BUILDING REGULATIONS, BRITISH STANDARDS & CODES OF PRACTICE AND NHBC STANDARDS
4. THESE DRAWINGS ARE TO BE READ IN CONJUNCTION WITH ALL RELEVANT DESIGNER, ENGINEER OR SPECIALIST DRAWINGS AND SPECIFICATIONS
5. ALL DIMENSIONS ARE IN MILLIMETERS UNLESS STATED OTHERWISE
6. ALL MATERIALS ARE TO BE USED AND INSTALLED IN STRICT COMPLIANCE WITH THE RELEVANT MANUFACTURER'S RECOMMENDATIONS
7. THE CONTRACTOR IS RESPONSIBLE FOR PROVIDING ALL NECESSARY TEMPORARY SUPPORT TO THE BUILDING AND ANY ADJACENT STRUCTURES
8. ALL CONSTRUCTION MUST BE BUILT WITHIN THE ACTUAL PROPERTY BOUNDARIES UNLESS PARTY WALL AGREEMENT ALLOWS OTHERWISE

HATCHLINE LEGEND		DRAINAGE ABBREVIATIONS
	concrete	MH = manhole
	demolish	IC = inspection chamber
	above/beyond	RE = rodding eye
	brickwork	G = gully
	blockwork	SVP = soil vent pipe
	insulation/ stud partition	RWP = rain water pipe
		SS = stub stack
		rainwater drainage to contractor design
		electrical layout to client design

DRAW + PLAN

T: 0800 689 0101
E: info@drawandplan.com
W: www.drawandplan.com

Location
**13 ABERDARE GARDENS
LONDON
NW6 3AJ**

Drawing title
GENERAL ARRANGEMENT

Date
09/07/2020

Scale
1:50@A1

Job no.
19107

Dwg no.
PGA001

Revision
A

