


CONTRACT

© Knott Architects
 98B Tollington Park
 London N4 3RB
 tel: (020) 72638844
 mail@knottarchitects.co.uk

Revisions

- A - 190705:
Minor revision to rear extension glazing.
- B - 190718:
Updated based on client feedback.
- C - 191010:
Draft tender.
- D - 191114:
Tender issue.
- E - 200309:
Cost saving/ Contract update.
- F - 200415:
Stair layout and WC revised.
Foundation layout and indicative root positions added.
- G - 200501
Courtyard foundations added

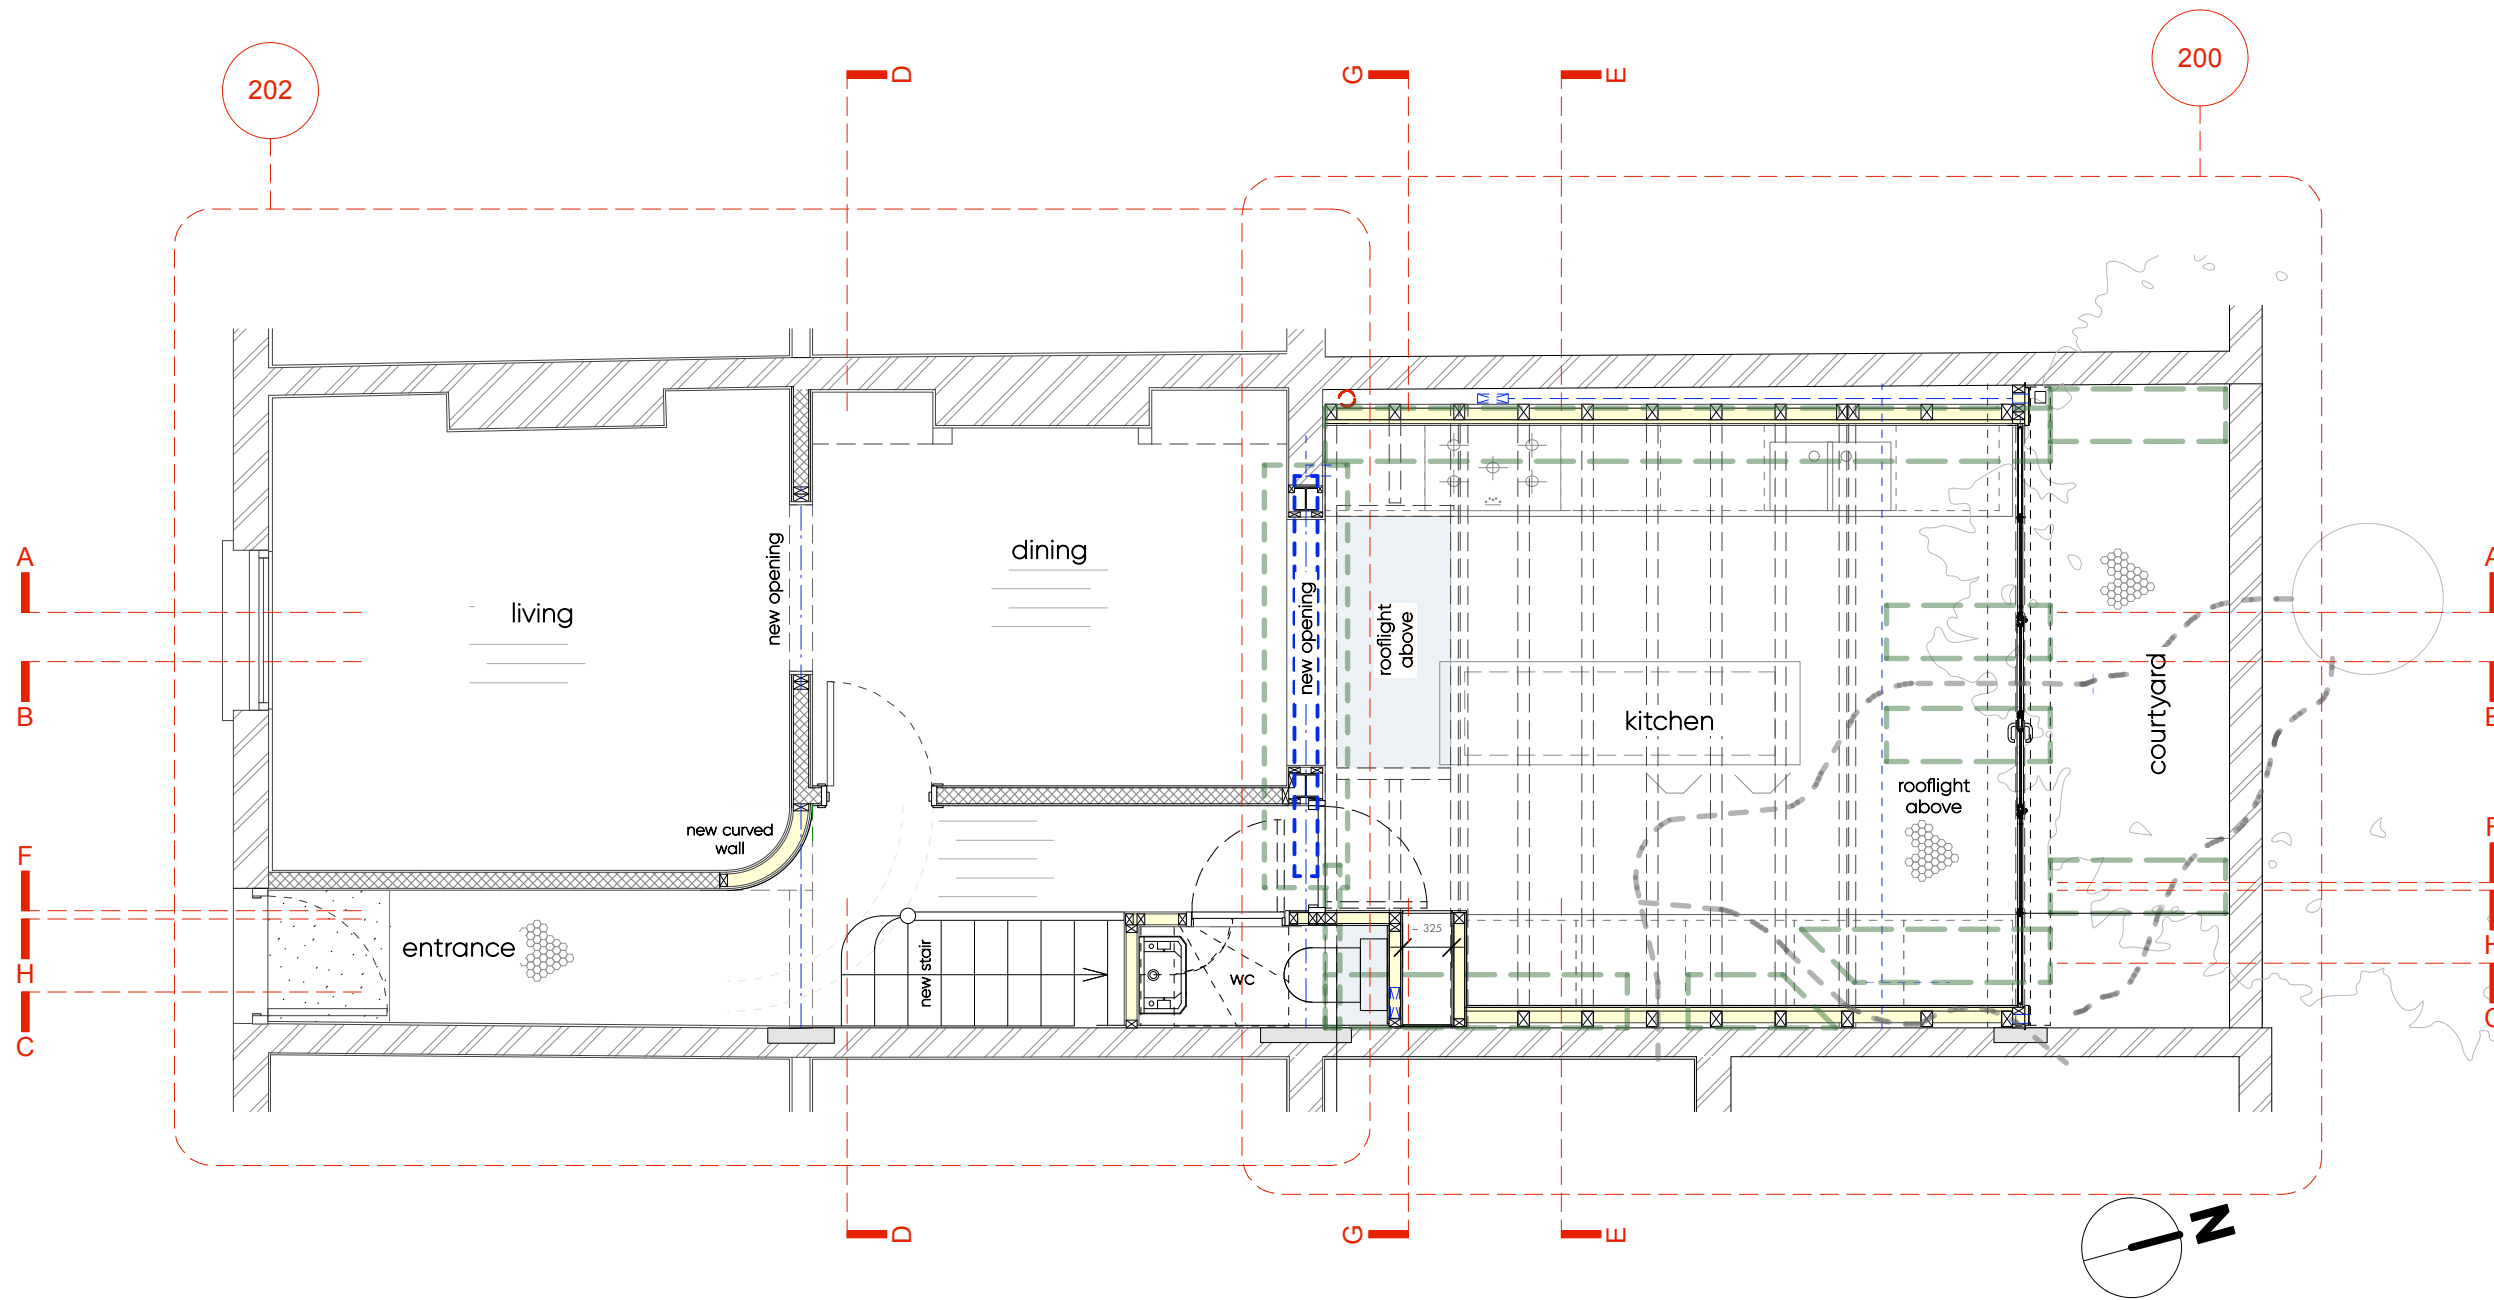

KNOTT

12 Rousden Street
 NW1 0SU

Ground Floor Plan
 As Proposed

Scale 1:50 @ A3
 Date: May 2019

443.052 Rev G

ARCHITECTS

