
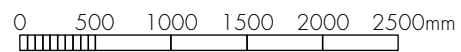
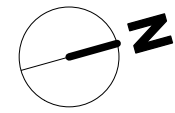
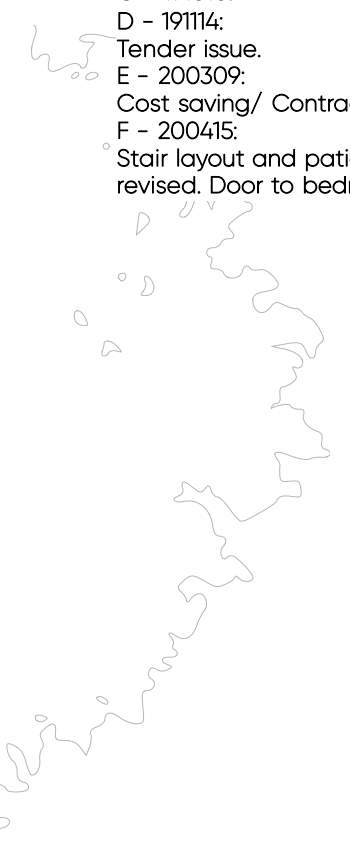


CONTRACT

© Knott Architects
 98B Tollington Park
 London N4 3RB
 tel: (020) 72638844
 mail@knottarchitects.co.uk

Revisions

- A - 190705:
Minor revision to rear extension glazing. Note on zinc cladding added.
- B - 190718:
Updated based on client feedback.
- C - 191010:
D - 191114:
Tender issue.
- E - 200309:
Cost saving/ Contract update.
- F - 200415:
Stair layout and patio door revised. Door to bedroom moved.

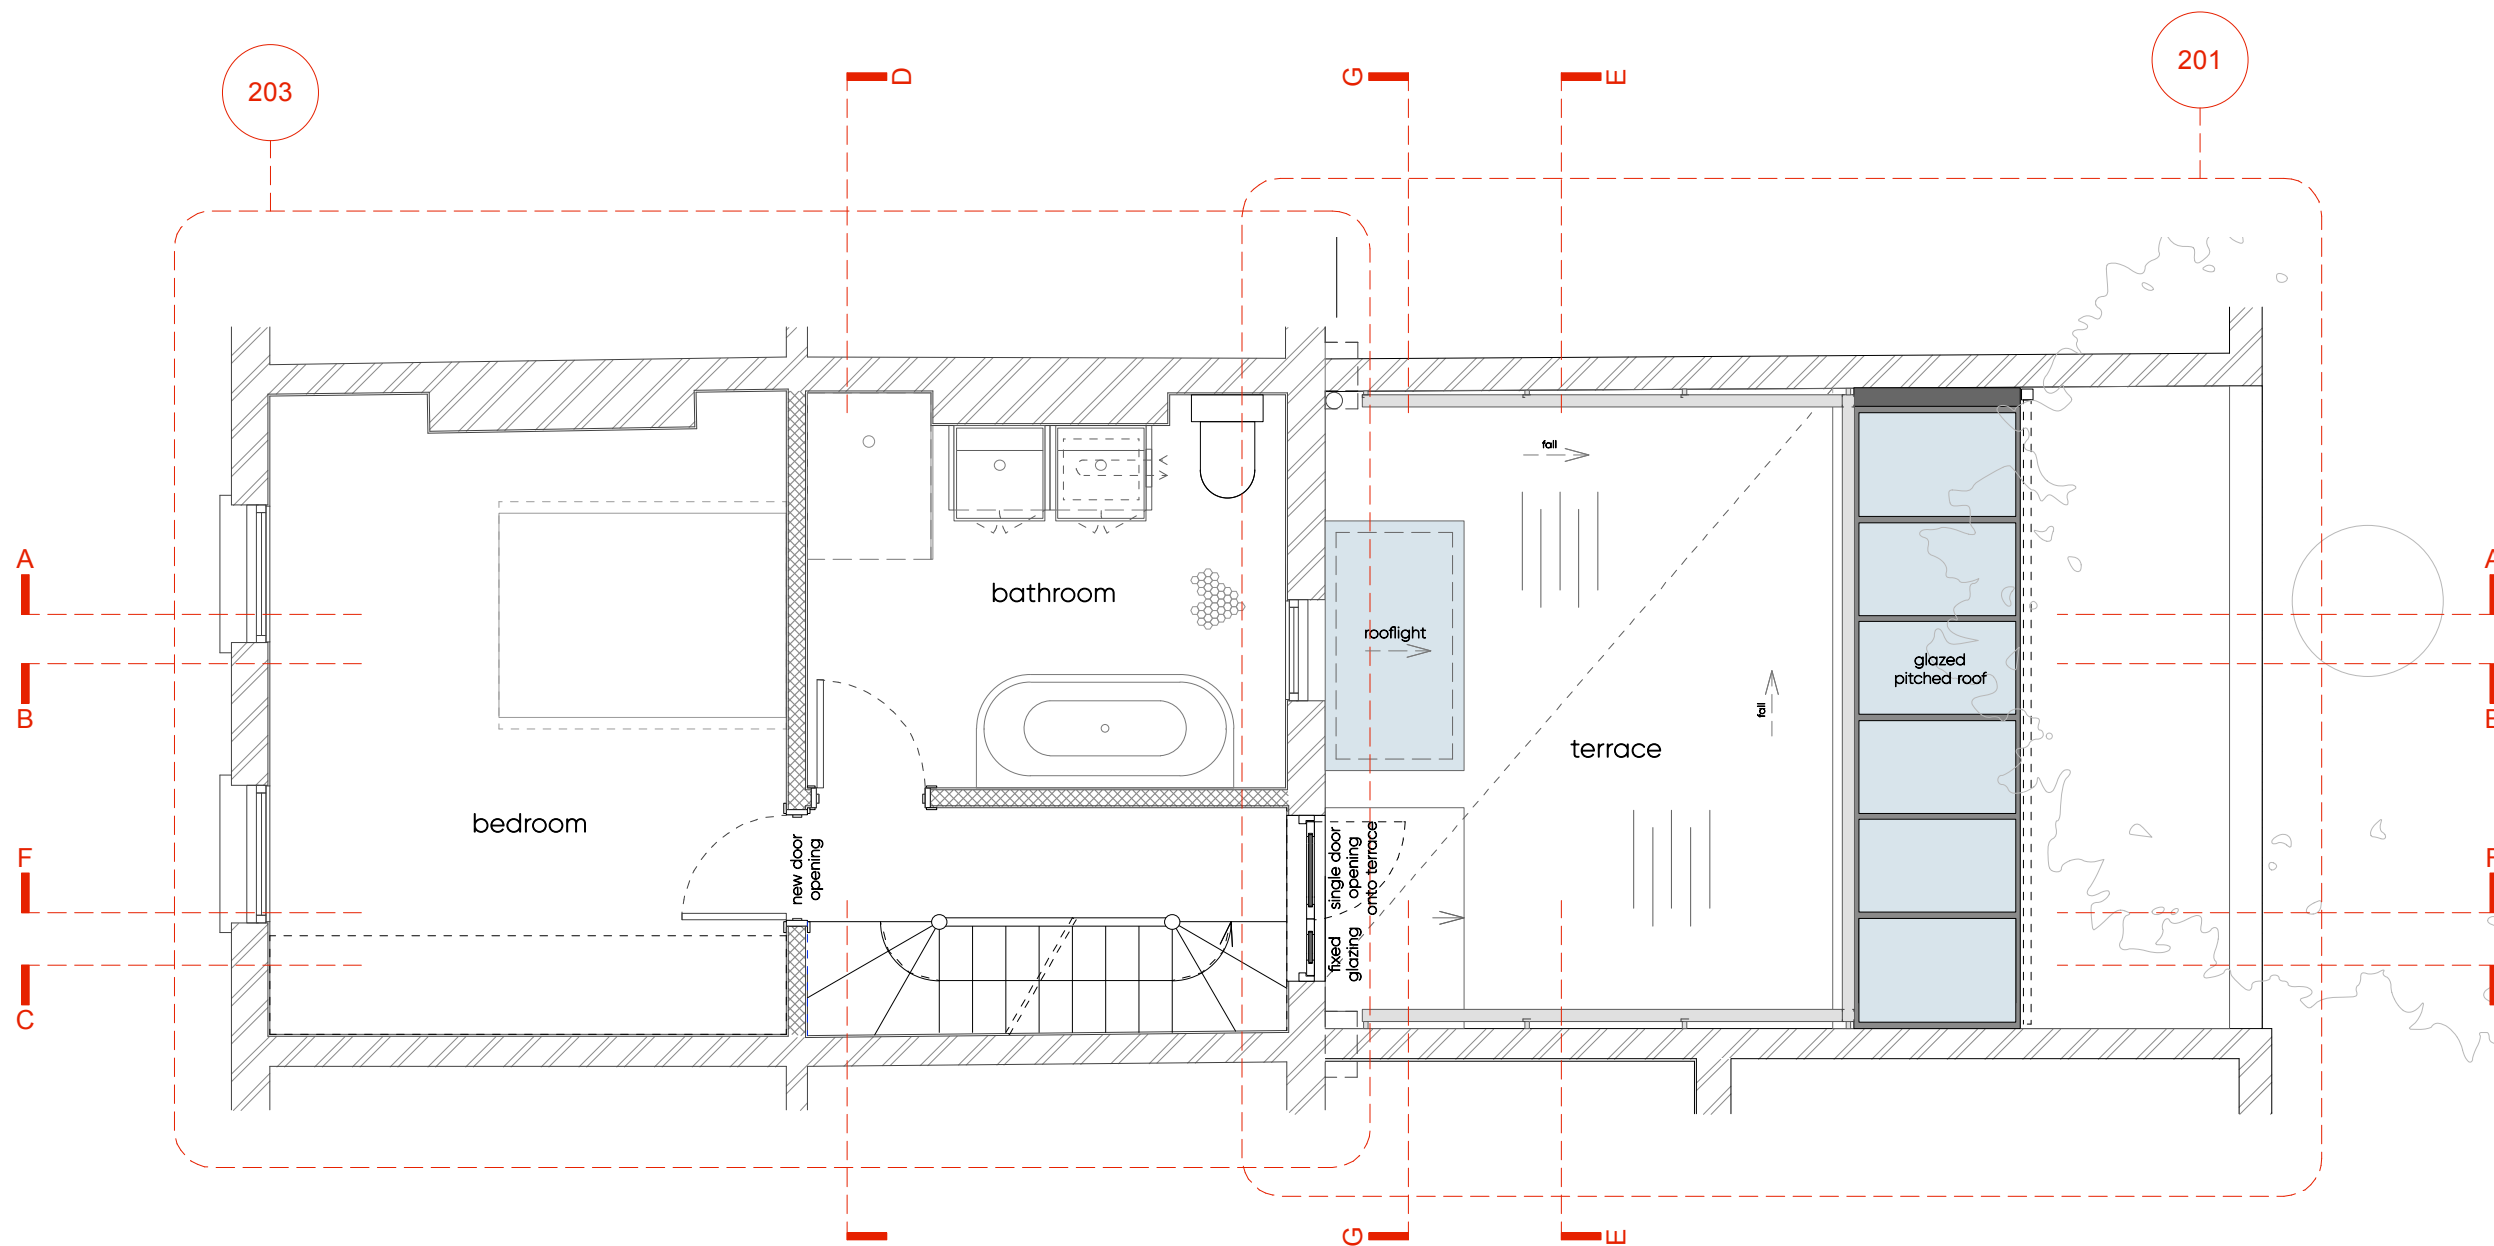

KNOTT

12 Rousden Street
 NW1 0SU

First Floor Plan
 As Proposed

Scale 1:50 @ A3
 Date: May 2019

443.053 Rev F

ARCHITECTS