



THIS IS A CAD DRAWING  
Under no circumstances shall manual alterations be made.  
Any discrepancy found between this drawing and any other document should be referred immediately to the architect.  
No dimensions are to be scaled from this drawing and all measurements should be checked on site.  
Copying or reproduction of this drawing without the written permission of Fresson and Tee is not permitted.  
*Copyright is Reserved*

Disclaimer  
The hard copy accompanying the electronic data is legal transmission of information. The electronic copies are issued only for convenience of use. No responsibility for the accuracy or for any consequence resulting from the use or alteration of information is accepted.

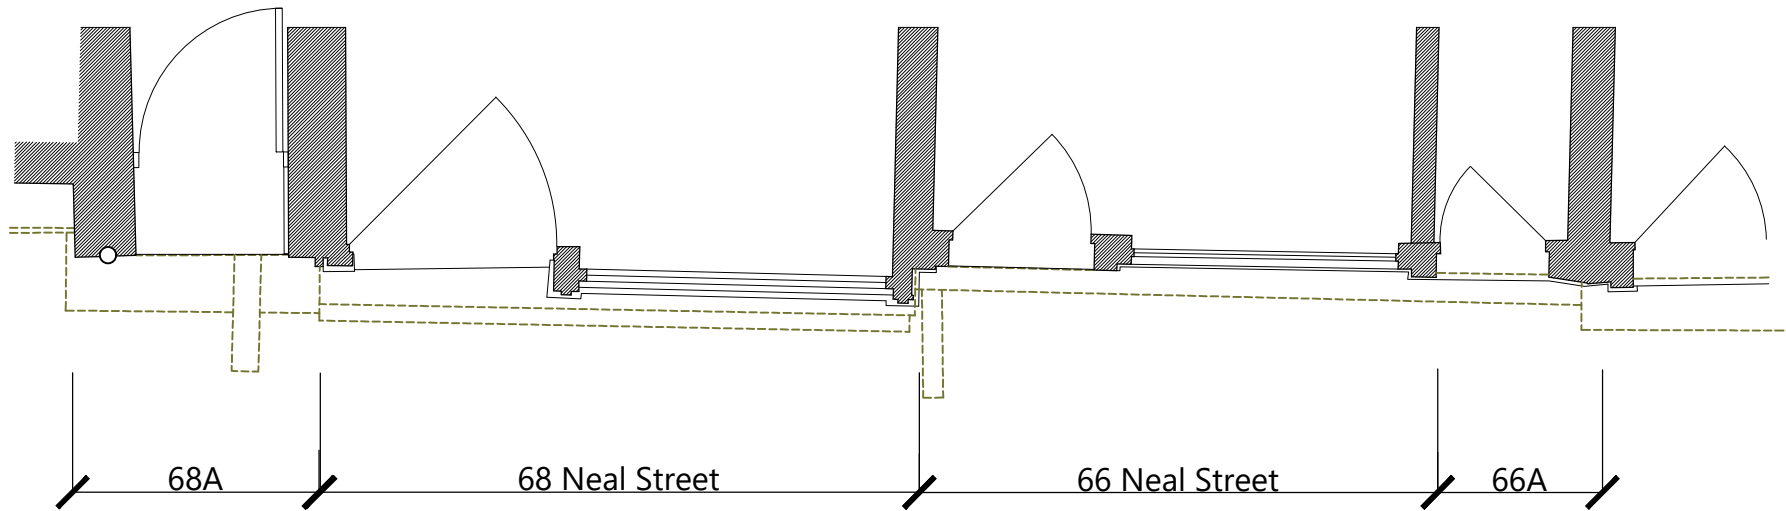

GROUND FLOOR PLAN  
As Existing

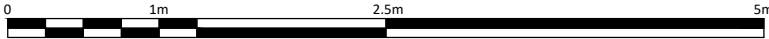

FRESSON  
AND TEE

6th Floor Queens House  
55-56 Lincoln's Inn Fields  
LONDON WC2A 3LJ

020 7391 7100    www.fandt.com

NOTES:  
LOCATION PLAN @ 1:1250 SCALE & NORTH UP\*.  
ALL SCALES/DIMENSIONS FOR LEASE PURPOSE ONLY

X	XX	XXXX	XX/XX/2019
REV	D.B.	Description	Date

DRAWING TITLE		ADDRESS		JOB NO.	
Ground Floor Plan As Existing		66-68 Neal Street London W1T		24821	
PROJECT NAME		CLIENT		DRAWING NO.	
New ShopFront Alterations		Shaftesbury Covent Garden Ltd		01-E	
		DRAWN BY		SCALE	
		KK		1:50@A3	
		CHECKED BY		DATE	
		NP		March. 2020	




THIS IS A CAD DRAWING  
Under no circumstances shall manual alterations be made.  
Any discrepancy found between this drawing and any other document should be referred immediately to the architect.  
No dimensions are to be scaled from this drawing and all measurements should be checked on site.  
Copying or reproduction of this drawing without the written permission of Fresson and Tee is not permitted.  
*Copyright is Reserved*

Disclaimer  
The hard copy accompanying the electronic data is legal transmission of information. The electronic copies are issued only for convenience of use. No responsibility for the accuracy or for any consequence resulting from the use or alteration of information is accepted.

FRONT ELEVATION

As Existing

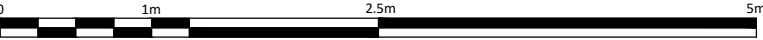

FRESSON  
AND TEE

6th Floor Queens House  
55-56 Lincoln's Inn Fields  
LONDON WC2A 3LJ


020 7391 7100    www.fandt.com


NOTES:  
LOCATION PLAN @ 1:1250 SCALE & NORTH UP\*.  
ALL SCALES/DIMENSIONS FOR LEASE PURPOSE ONLY

X	XX	XXXX	XX/XX/2019
REV	D.B.	Description	Date

DRAWING TITLE  Front Elevation As Existing		ADDRESS  66-68 Neal Street London W1T		JOB NO.  24821
		DRAWING NO.  02-E		
PROJECT NAME  New ShopFront Alterations		CLIENT  Shaftesbury Covent Garden Ltd		SCALE  1:50@A3
		DRAWN BY  KK	CHECKED BY  NP	DATE  March. 2020

Disclaimer  
The hard copy accompanying the electronic data is legal transmission of information. The electronic copies are issued only for convenience of use. No responsibility for the accuracy or for any consequence resulting from the use or alteration of information is accepted.

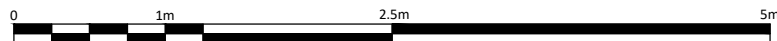



NOTES:  
LOCATION PLAN @ 1:1250 SCALE & NORTH UP^.  
ALL SCALES/DIMENSIONS FOR LEASE PURPOSE ONLY

DRAWING TITLE  <b>Ground Floor Plan As Proposed</b>	ADDRESS  <b>66-68 Neal Street London W1T</b>	JOB NO.  <b>24821</b>
PROJECT NAME  <b>New ShopFront Alterations</b>	CLIENT  <b>Shaftesbury Covent Garden Ltd</b>	DRAWING NO.  <b>01-P</b>
	SCALE  <b>1:50@A3</b>	
	<div style="width: 45%; text-align: center; vertical-align: middle;">                 DRAWN BY   <b>KK</b> </div> <div style="width: 45%; text-align: center; vertical-align: middle;">                 CHECKED BY   <b>NP</b> </div>	DATE  <b>March. 2020</b>

New wrought iron bracket along with new hanging sign

New painted timber fascia in 15mm marine ply to display signage  
with lead capping to match signage at no.68 Neal Street

Existing timber infill fanlight to be retained

Existing shopfront to be retained

Overhaul the existing louvres in stall riser to create single panel

Ground Floor

Pavement

SECTION A-A  
As Proposed



THIS IS A CAD DRAWING  
Under no circumstances shall manual alterations be made.  
Any discrepancy found between this drawing and any other  
document should be referred immediately to the architect.  
No dimensions are to be scaled from this drawing and all  
measurements should be checked on site.  
Copying or reproduction of this drawing without the written  
permission of Fresson and Tee is not permitted.  
*Copyright is Reserved*

Disclaimer  
The hard copy accompanying the electronic data is legal  
transmission of information. The electronic copies are  
issued only for convenience of use. No responsibility for the  
accuracy or for any consequence resulting from the use or  
alteration of information is accepted.

FRESSON  
AND TEE

6th Floor Queens House  
55-56 Lincoln's Inn Fields  
LONDON WC2A 3LJ

020 7391 7100    www.fandt.com

NOTES:  
LOCATION PLAN @ 1:1250 SCALE & NORTH UP^.  
ALL SCALES/DIMENSIONS FOR LEASE PURPOSE ONLY

X	XX	XXXX	XX/XX/2019
REV	D.B.	Description	Date

DRAWING TITLE  Section A-A As Proposed	ADDRESS  66-68 Neal Street London W1T		JOB NO.  24821
	PROJECT NAME  New ShopFront Alterations		DRAWING NO.  02-P
CLIENT  Shaftesbury Covent Garden Ltd		SCALE  1:25@A3	DATE  March. 2020
DRAWN BY  KK	CHECKED BY  NP		

**THIS IS A CAD DRAWING**  
Under no circumstances shall manual alterations be made. Any discrepancy found between this drawing and any other document should be referred immediately to the architect. No dimensions are to be scaled from this drawing and all measurements should be checked on site. Copying or reproduction of this drawing without the written permission of Fresson and Tee is not permitted. Copyright is Reserved

**Disclaimer**  
The hard copy accompanying the electronic data is legal transmission of information. The electronic copies are issued only for convenience of use. No responsibility for the accuracy or for any consequence resulting from the use or alteration of information is accepted.




**FRONT ELEVATION**  
As Proposed



<div><div>FRESSON AND TEE</div><div>6th Floor Queens House 55-56 Lincoln's Inn Fields LONDON WC2A 3LJ</div><div>020 7391 7100    www.fandt.com</div></div>		<b>NOTES:</b> LOCATION PLAN @ 1:1250 SCALE & NORTH UP <sup>A</sup> . ALL SCALES/DIMENSIONS FOR LEASE PURPOSE ONLY				DRAWING TITLE		ADDRESS		JOB NO.	
						Front Elevation As Proposed		66-68 Neal Street London W1T		24821	
						PROJECT NAME		CLIENT		DRAWING NO.	
						New ShopFront Alterations		Shaftesbury Covent Garden Ltd		03-P	
						DRAWN BY		CHECKED BY		SCALE	
						KK		NP		1:50@A3	
				REV		DATE		DATE		DATE	
				D. B.		Description				March. 2020	



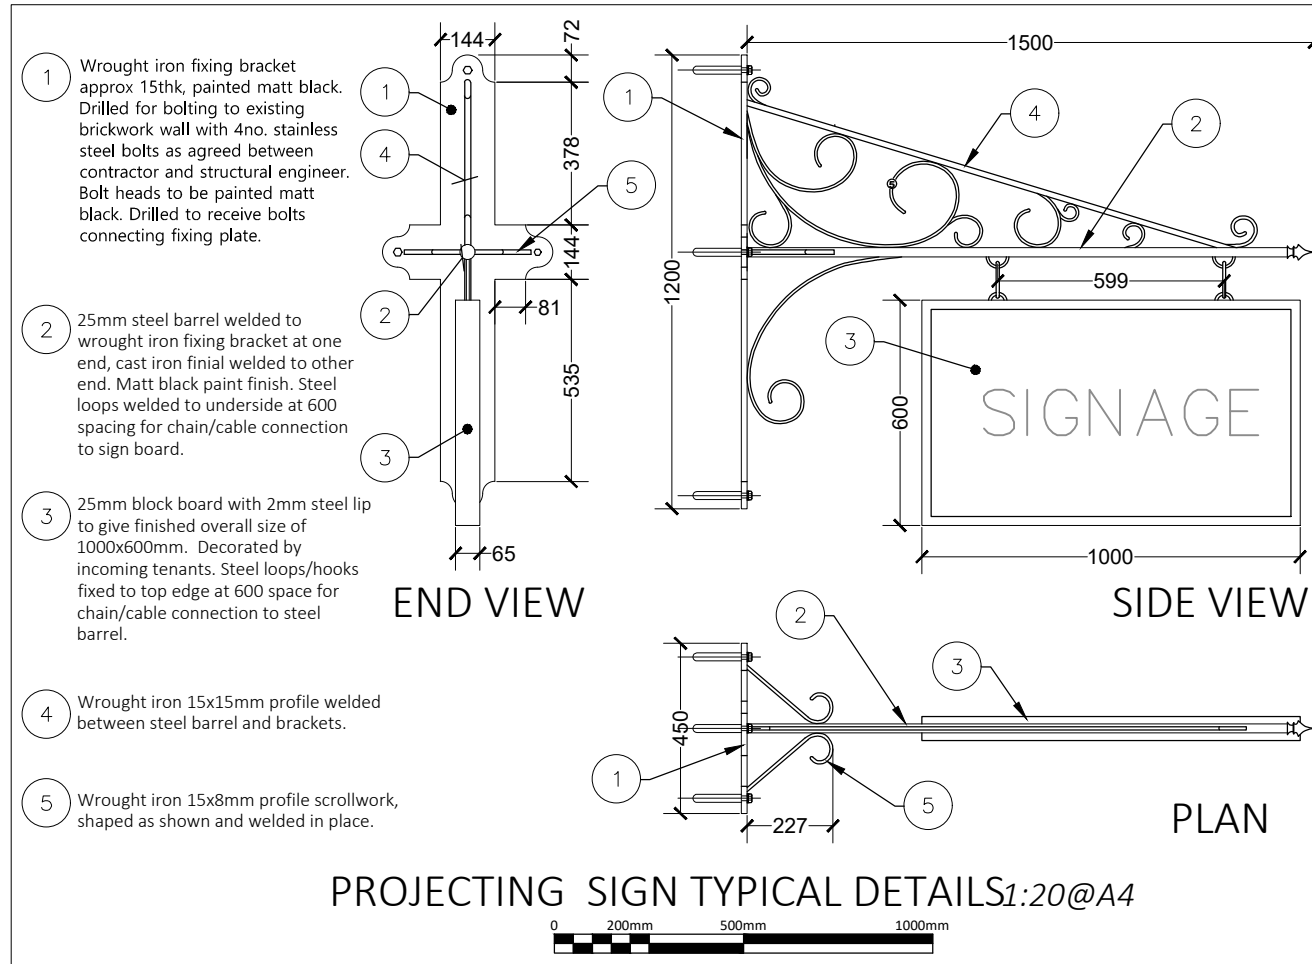

# THIS IS A CAD DRAWING

Under no circumstances shall manual alterations be made. Any discrepancy found between this drawing and any other document should be referred immediately to the architect. No dimensions are to be scaled from this drawing and all measurements should be checked on site. Copying or reproduction of this drawing without the written permission of Fresson and Tee is not permitted. Copyright is Reserved

## Disclaimer

The hard copy accompanying the electronic data is legal transmission of information. The electronic copies are issued only for convenience of use. No responsibility for the accuracy or for any consequence resulting from the use or alteration of information is accepted.

**FRESSON  
AND TEE**

6th Floor Queens House  
55-56 Lincoln's Inn Fields  
LONDON WC2A 3LJ

020 7391 7100 www.fandt.com



NOTES:  
LOCATION PLAN @ 1:1250 and NORTH UP  
ALL SCALES/DIMENSIONS TO BE CHECKED ON SITE.

REV	D.B.	Description	Date
X	XX	XXXX	XX/XX/2019

DRAWING TITLE	Hanging Sign Details		JOB NO.	24821
PROJECT NAME	New ShopFront Alterations		DRAWING NO.	04-P
ADDRESS	66-68 Neal Street London W1T		SCALE	1:20@A4
CLIENT	Shaftesbury Covent Garden Ltd		DATE	March. 2020
			DRAWN BY	KK
			CHECKED BY	KK