

Key:

Kitchen & Store

- 1. Existing door & wall removed to allow for new WC window
- 2. New opening between kitchen and proposed pantry area
- 3. Removal of existing island units
- 4. Ceiling level extract hood removed
- 5. Shelving unit removed for modification to suit new layout
- 6. Sink island unit moved to new location
- 6/A New location for item 6 indicated
- 7. Concrete slab to storage area


Living Room

- 1. Remove existing fixed sofa unit
- 2. Remove and relocate existing double chair
- 2/A. Proposed new location for item 2
- 3. Removal of bifold doors for replacement with new units

THE COPYRIGHT DESIGN AND PATENTS ACT
THIS DRAWING IS THE COPYRIGHT OF OUPST
AND MUST NOT BE COPIED OR REPRODUCED, IN
WHOLE OR PART, BY ANY METHOD
WHATSOEVER, WITHOUT THE PRIOR WRITTEN
APPROVAL OF OUPST

NOTES

ALL SETTING OUT MUST BE CHECKED ON SITE ALL
LEVELS MUST BE CHECKED ON SITE
ALL DIMENSIONS MUST BE CHECKED ON SITE
DO NOT SCALE FROM THIS DRAWING
THIS DRAWING MUST NOT BE USED ON SITE
UNLESS ISSUED FOR CONSTRUCTION

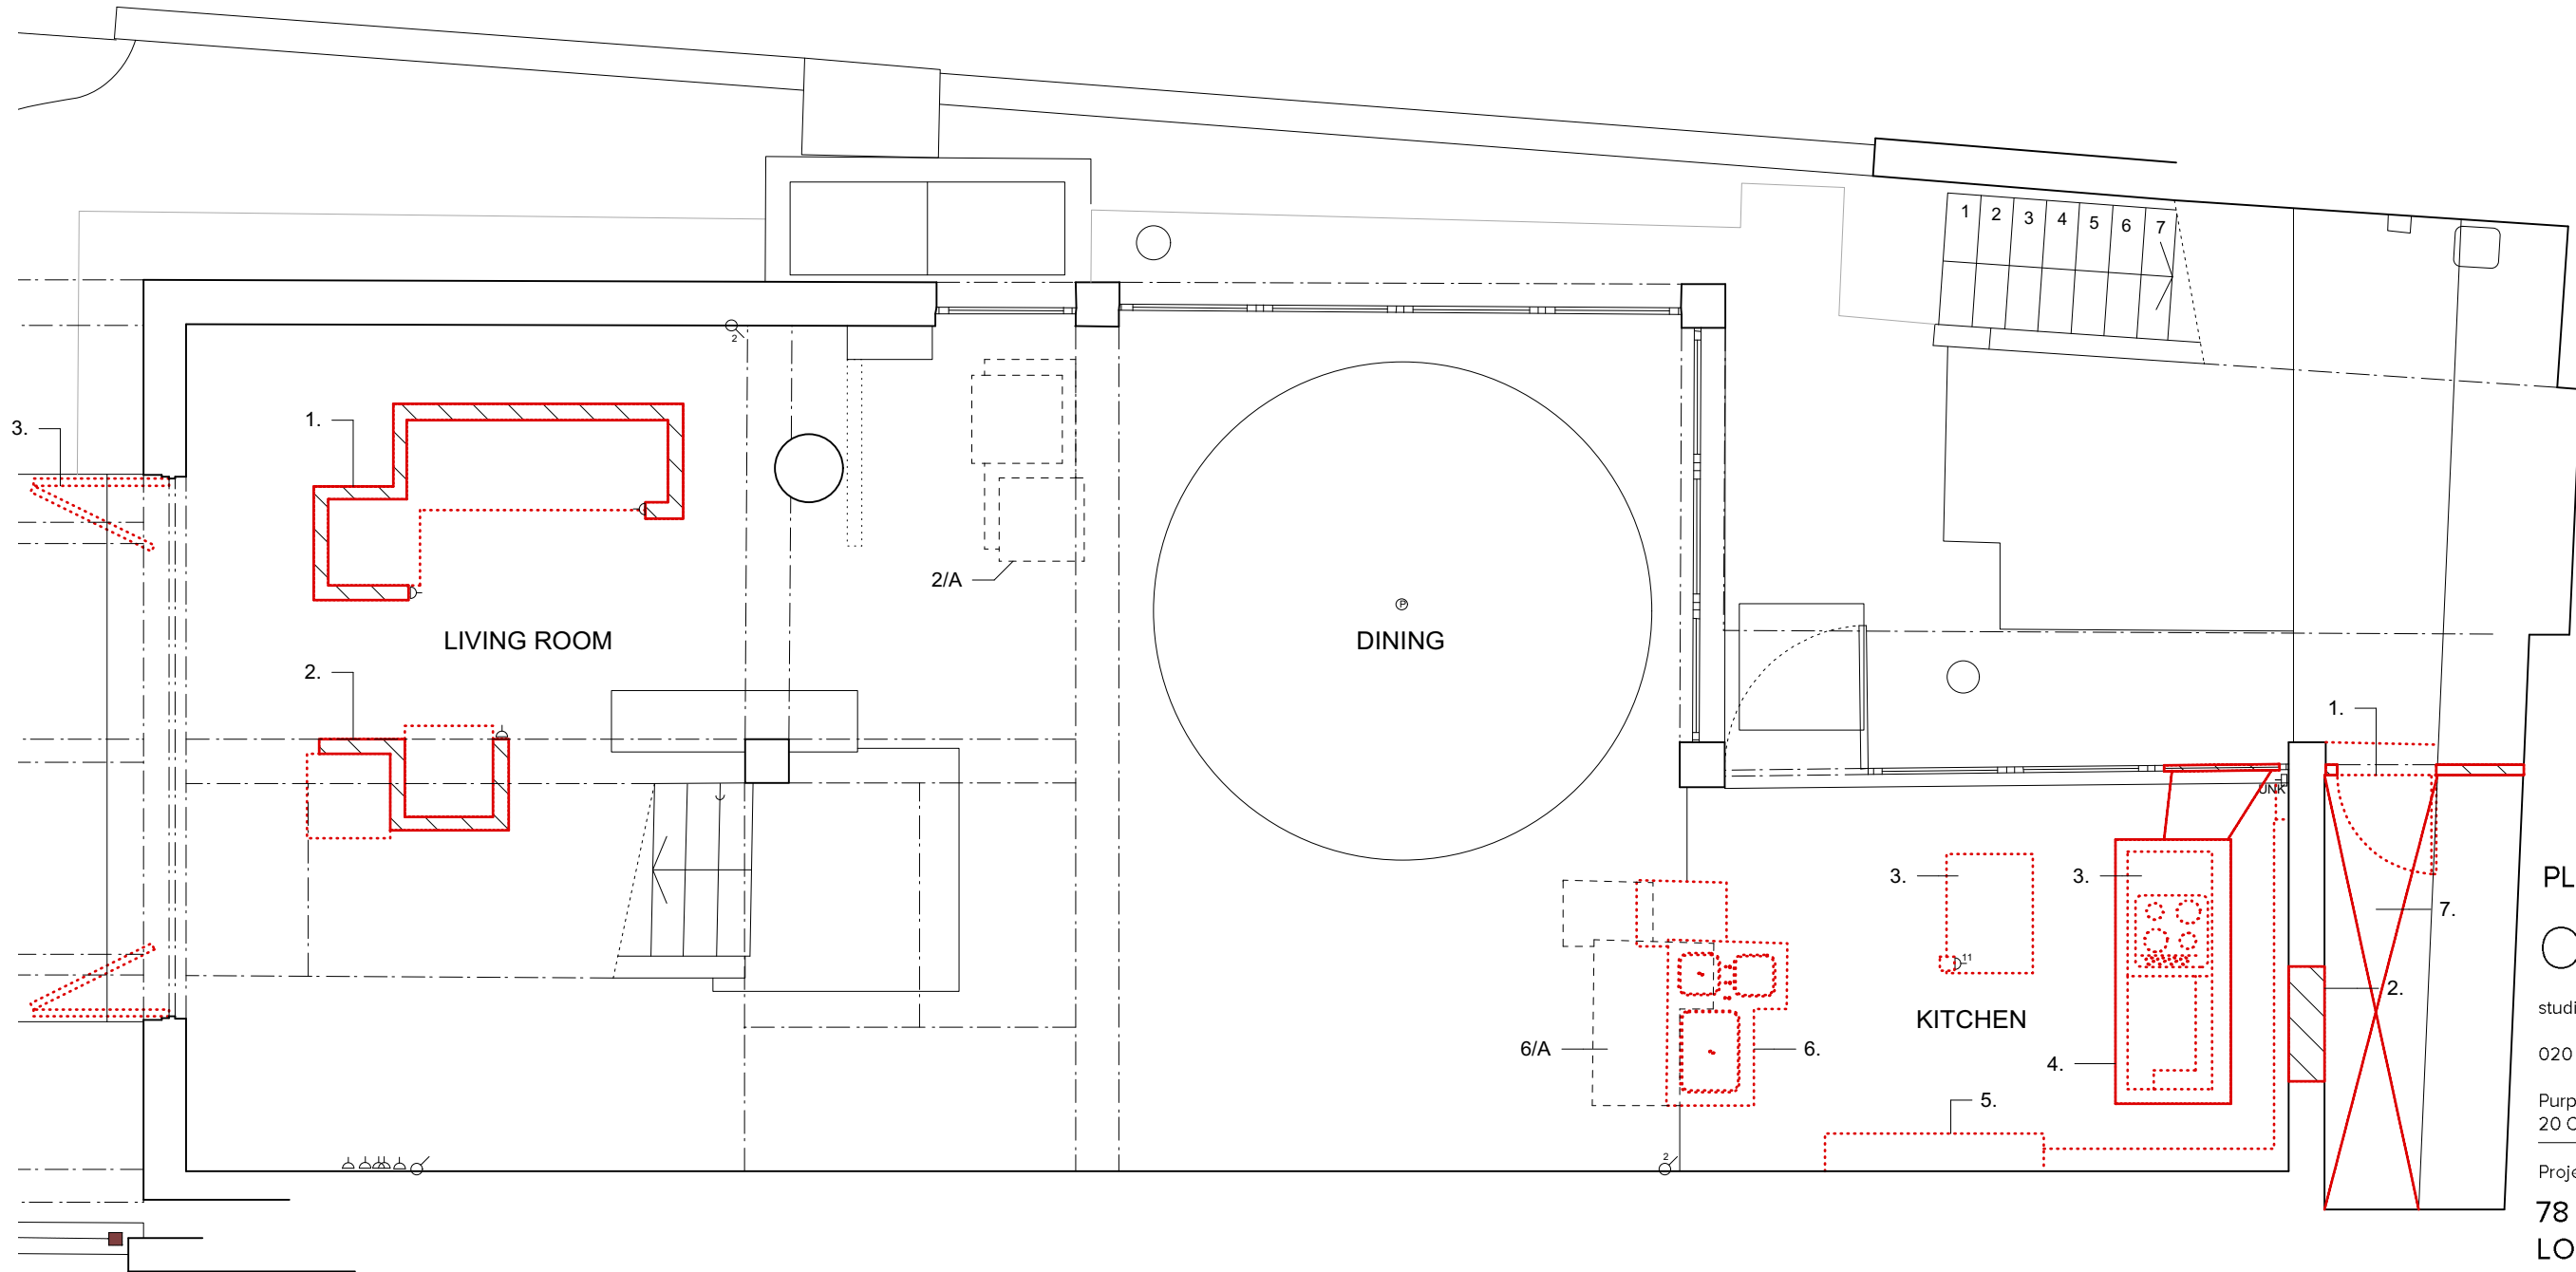

PLANNING
OUTPOST

studio@outpostlondon.com

020 7928 2481

Purple Studio, Old Paradise Yard
20 Carlisle Lane, London, SE17LG

Project Title:

**78 SOUTH HILL PARK
LONDON NW3 2SN**

Drawing Title:

**As Existing / Demo
Lower Ground Floor Plan**

Scale: 1:50@A3

Date: 16.05.19

Revision:

Drawing No.:

A

(EX)_091

1

As Existing / Demo Lower Ground Floor Plan
1:50@A3



Key:


Terrace

1. Remove existing bathroom door frame, door and timber board above door head
2. Remove existing sink and taps
3. Remove existing timber slats in preparation for replacement
4. Remove mirror cabinet and toilet roll holders

THE COPYRIGHT DESIGN AND PATENTS ACT
THIS DRAWING IS THE COPYRIGHT OF OUPST
AND MUST NOT BE COPIED OR REPRODUCED, IN
WHOLE OR PART, BY ANY METHOD
WHATSOEVER, WITHOUT THE PRIOR WRITTEN
APPROVAL OF OUPST

NOTES

ALL SETTING OUT MUST BE CHECKED ON SITE ALL
LEVELS MUST BE CHECKED ON SITE
ALL DIMENSIONS MUST BE CHECKED ON SITE
DO NOT SCALE FROM THIS DRAWING
THIS DRAWING MUST NOT BE USED ON SITE
UNLESS ISSUED FOR CONSTRUCTION

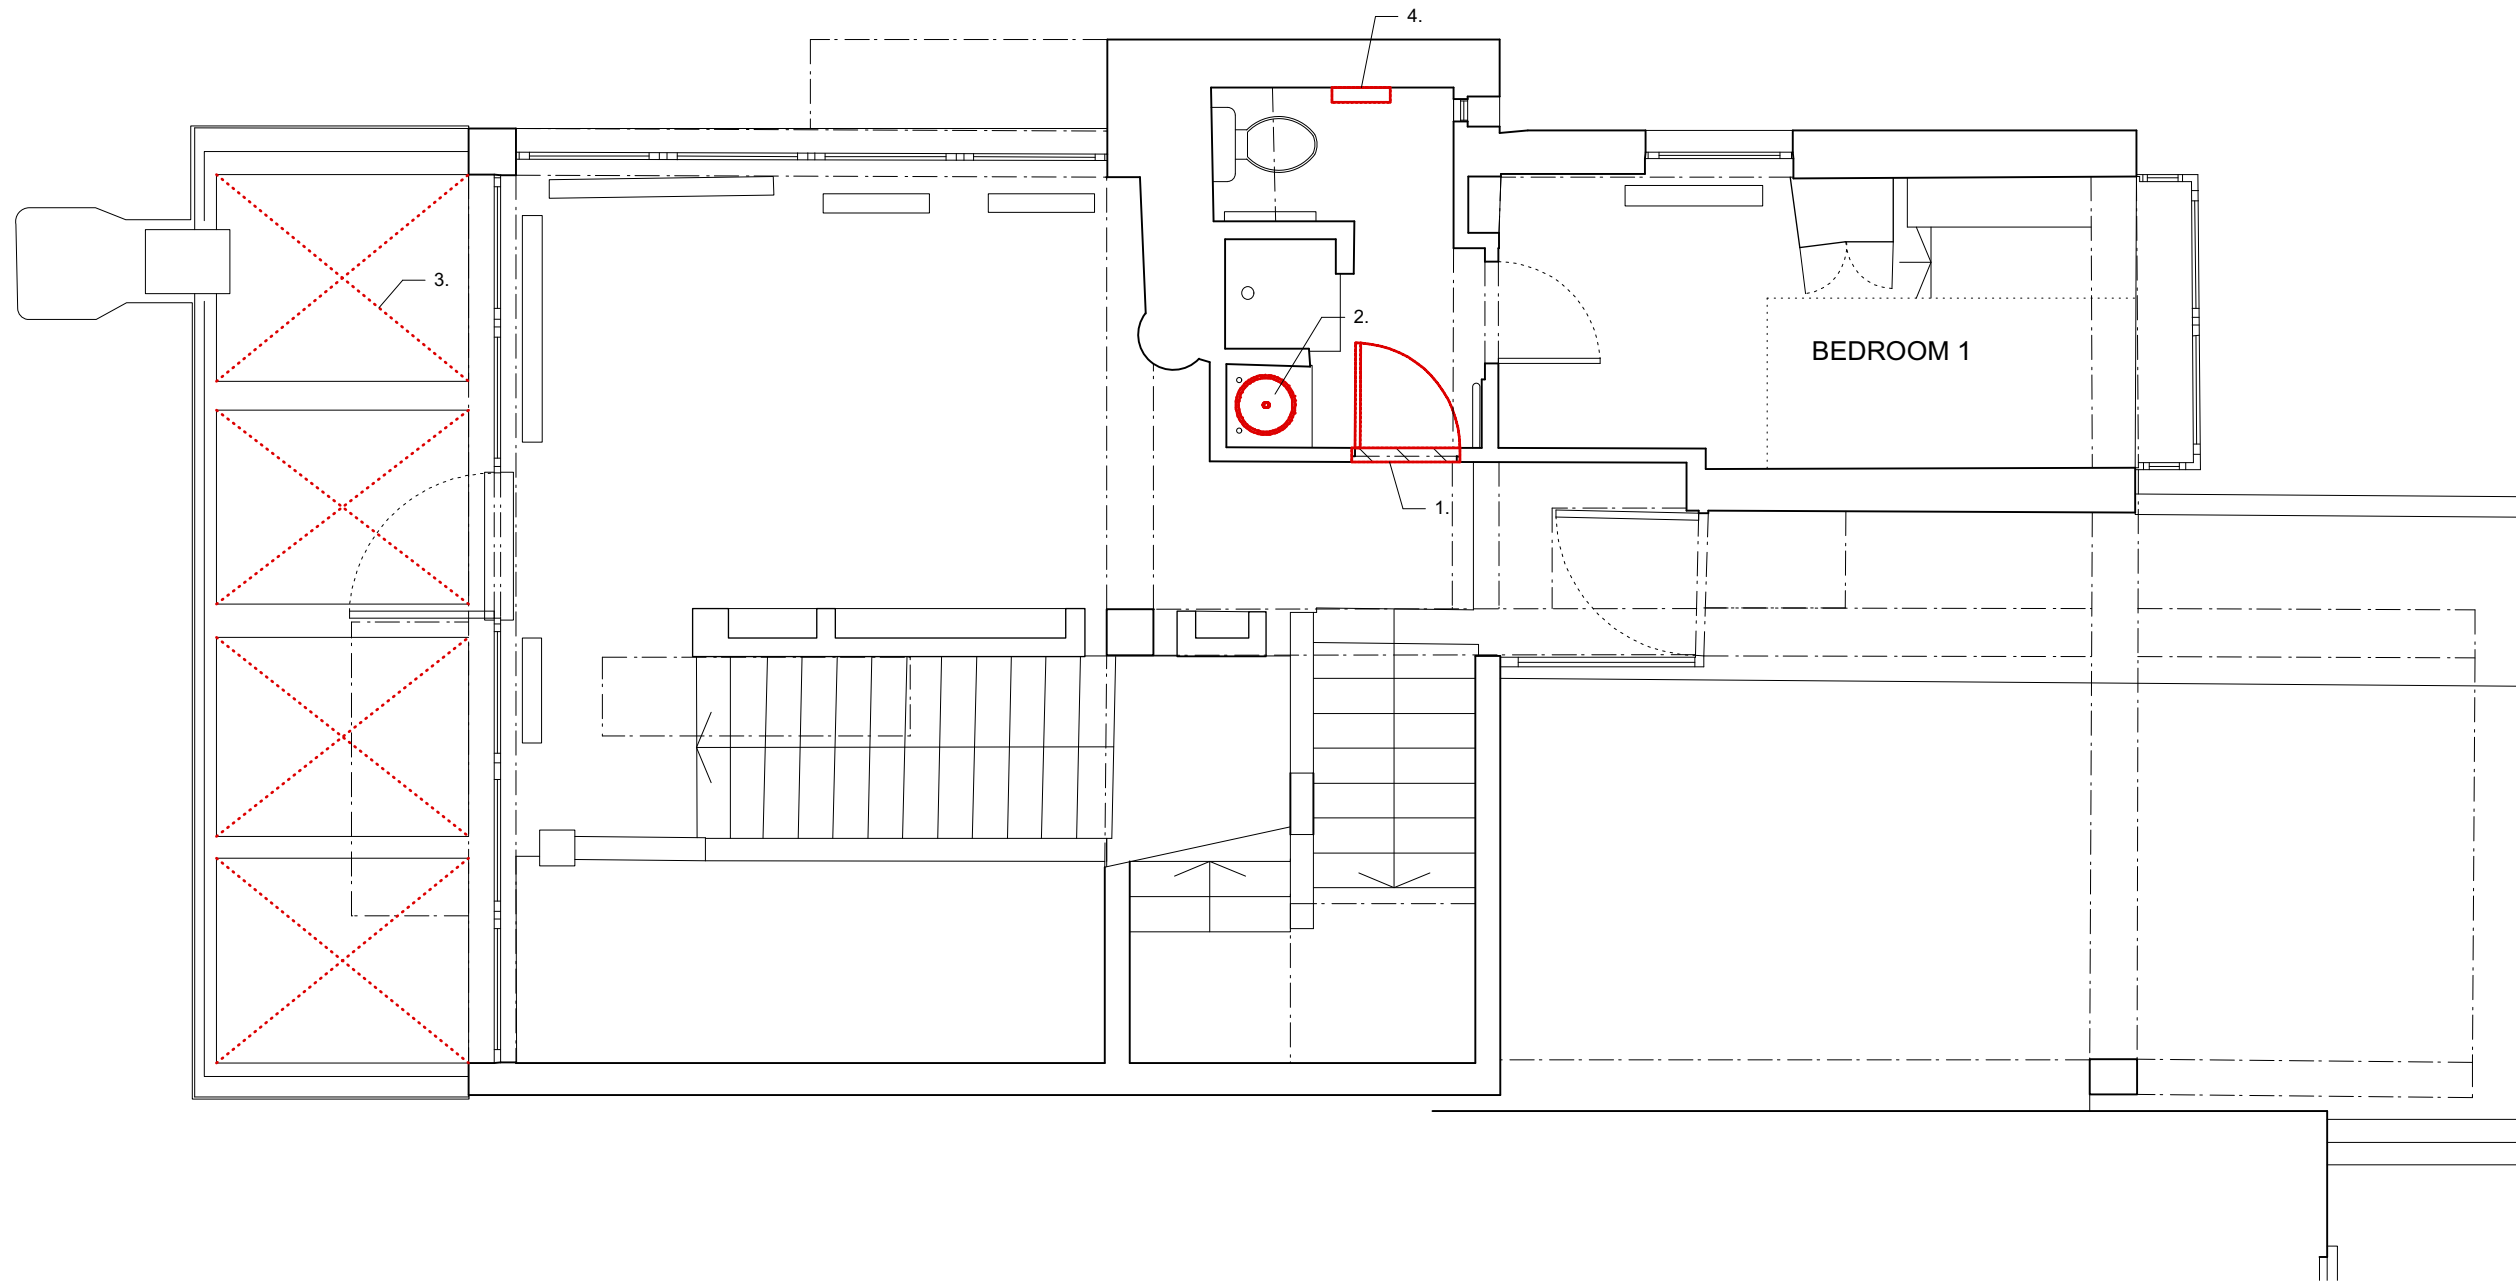

PLANNING
OUTPOST

studio@outpostlondon.com

020 7928 2481

Purple Studio, Old Paradise Yard
20 Carlisle Lane, London, SE17LG

Project Title:

**78 SOUTH HILL PARK
LONDON NW3 2SN**

Drawing Title:

**As Existing / Demo
Ground Floor Plan**

Scale: 1:50@A3

Date: 16.05.19

Revision:

Drawing No.:

A

(EX)_100



Key:

Master Bedroom

1. Remove and replace bed base walls to allow for storage below mattress
2. Remove and replace existing shelving unit with larger design based on original
3. Remove and replace existing hanging cupboard with new larger design based on original
4. Remove existing shower tray (cracked)
5. Strip back tiles to allow for new tanking (leaks)

Bedroom 2

1. Note existing door to be handed on proposed
2. Remove both fixed beds
3. Remove low level wall to back of bed / bathroom to allow to form new entrance point
4. Create new door opening from hall to allow bedroom 3 has access to a WC
5. Remove shower tray and nib wall
6. Remove existing door to allow to replace with glass shower door
7. Remove existing wall hung shelves to be replaced with new


Bedroom 3

1. Remove bed base and headboard wall
2. Remove bathroom low level wall to allow access to bathroom from side
3. Remove small area of raised floor area to align with main
4. Remove bathroom sink and surround
5. Bathtub removed and replaced
6. Bathtub tiled panel below bath removed for rebuild

THE COPYRIGHT DESIGN AND PATENTS ACT
THIS DRAWING IS THE COPYRIGHT OF OUPST
AND MUST NOT BE COPIED OR REPRODUCED, IN
WHOLE OR PART, BY ANY METHOD
WHATSOEVER, WITHOUT THE PRIOR WRITTEN
APPROVAL OF OUPST

NOTES

ALL SETTING OUT MUST BE CHECKED ON SITE ALL
LEVELS MUST BE CHECKED ON SITE
ALL DIMENSIONS MUST BE CHECKED ON SITE
DO NOT SCALE FROM THIS DRAWING
THIS DRAWING MUST NOT BE USED ON SITE
UNLESS ISSUED FOR CONSTRUCTION

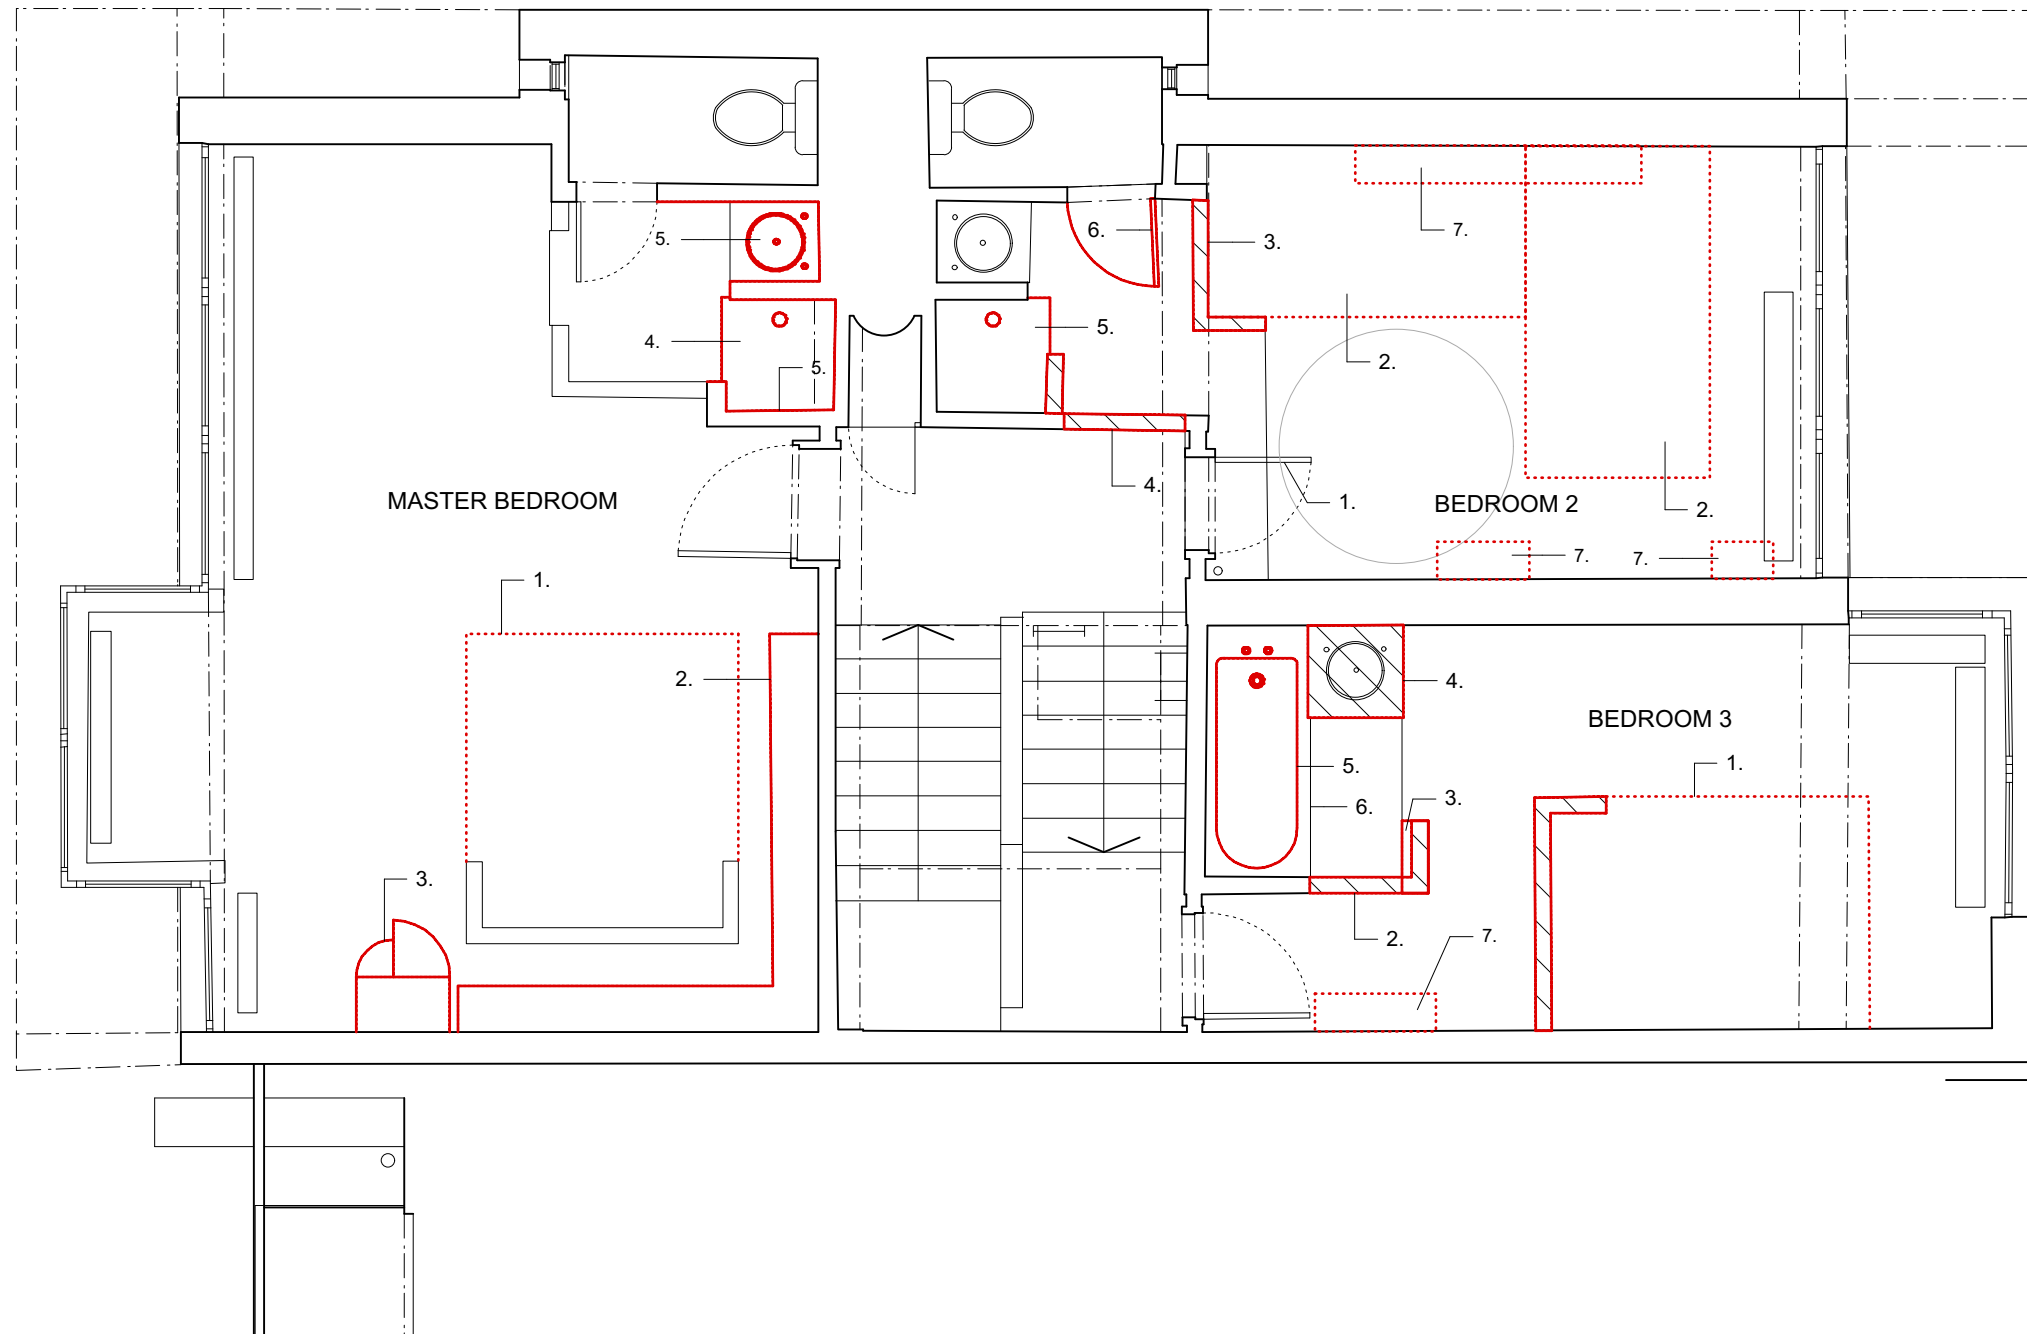

**PLANNING
OUTPOST**

studio@outpostlondon.com

020 7928 2481

Purple Studio, Old Paradise Yard
20 Carlisle Lane, London, SE17LG

Project Title:

**78 SOUTH HILL PARK
LONDON NW3 2SN**

Drawing Title:

**As Existing / Demo
First Floor Plan**

Scale: 1:50@A3

Date: 16.05.19

Revision:

Drawing No.:

A

(EX)_110

1

As Existing / Demo First Floor Plan

1:50@A3




Key:

NO CHANGES TO ROOF LEVEL

THE COPYRIGHT DESIGN AND PATENTS ACT
THIS DRAWING IS THE COPYRIGHT OF OUPST
AND MUST NOT BE COPIED OR REPRODUCED, IN
WHOLE OR PART, BY ANY METHOD
WHATSOEVER, WITHOUT THE PRIOR WRITTEN
APPROVAL OF OUPST

NOTES

ALL SETTING OUT MUST BE CHECKED ON SITE ALL
LEVELS MUST BE CHECKED ON SITE
ALL DIMENSIONS MUST BE CHECKED ON SITE
DO NOT SCALE FROM THIS DRAWING
THIS DRAWING MUST NOT BE USED ON SITE
UNLESS ISSUED FOR CONSTRUCTION

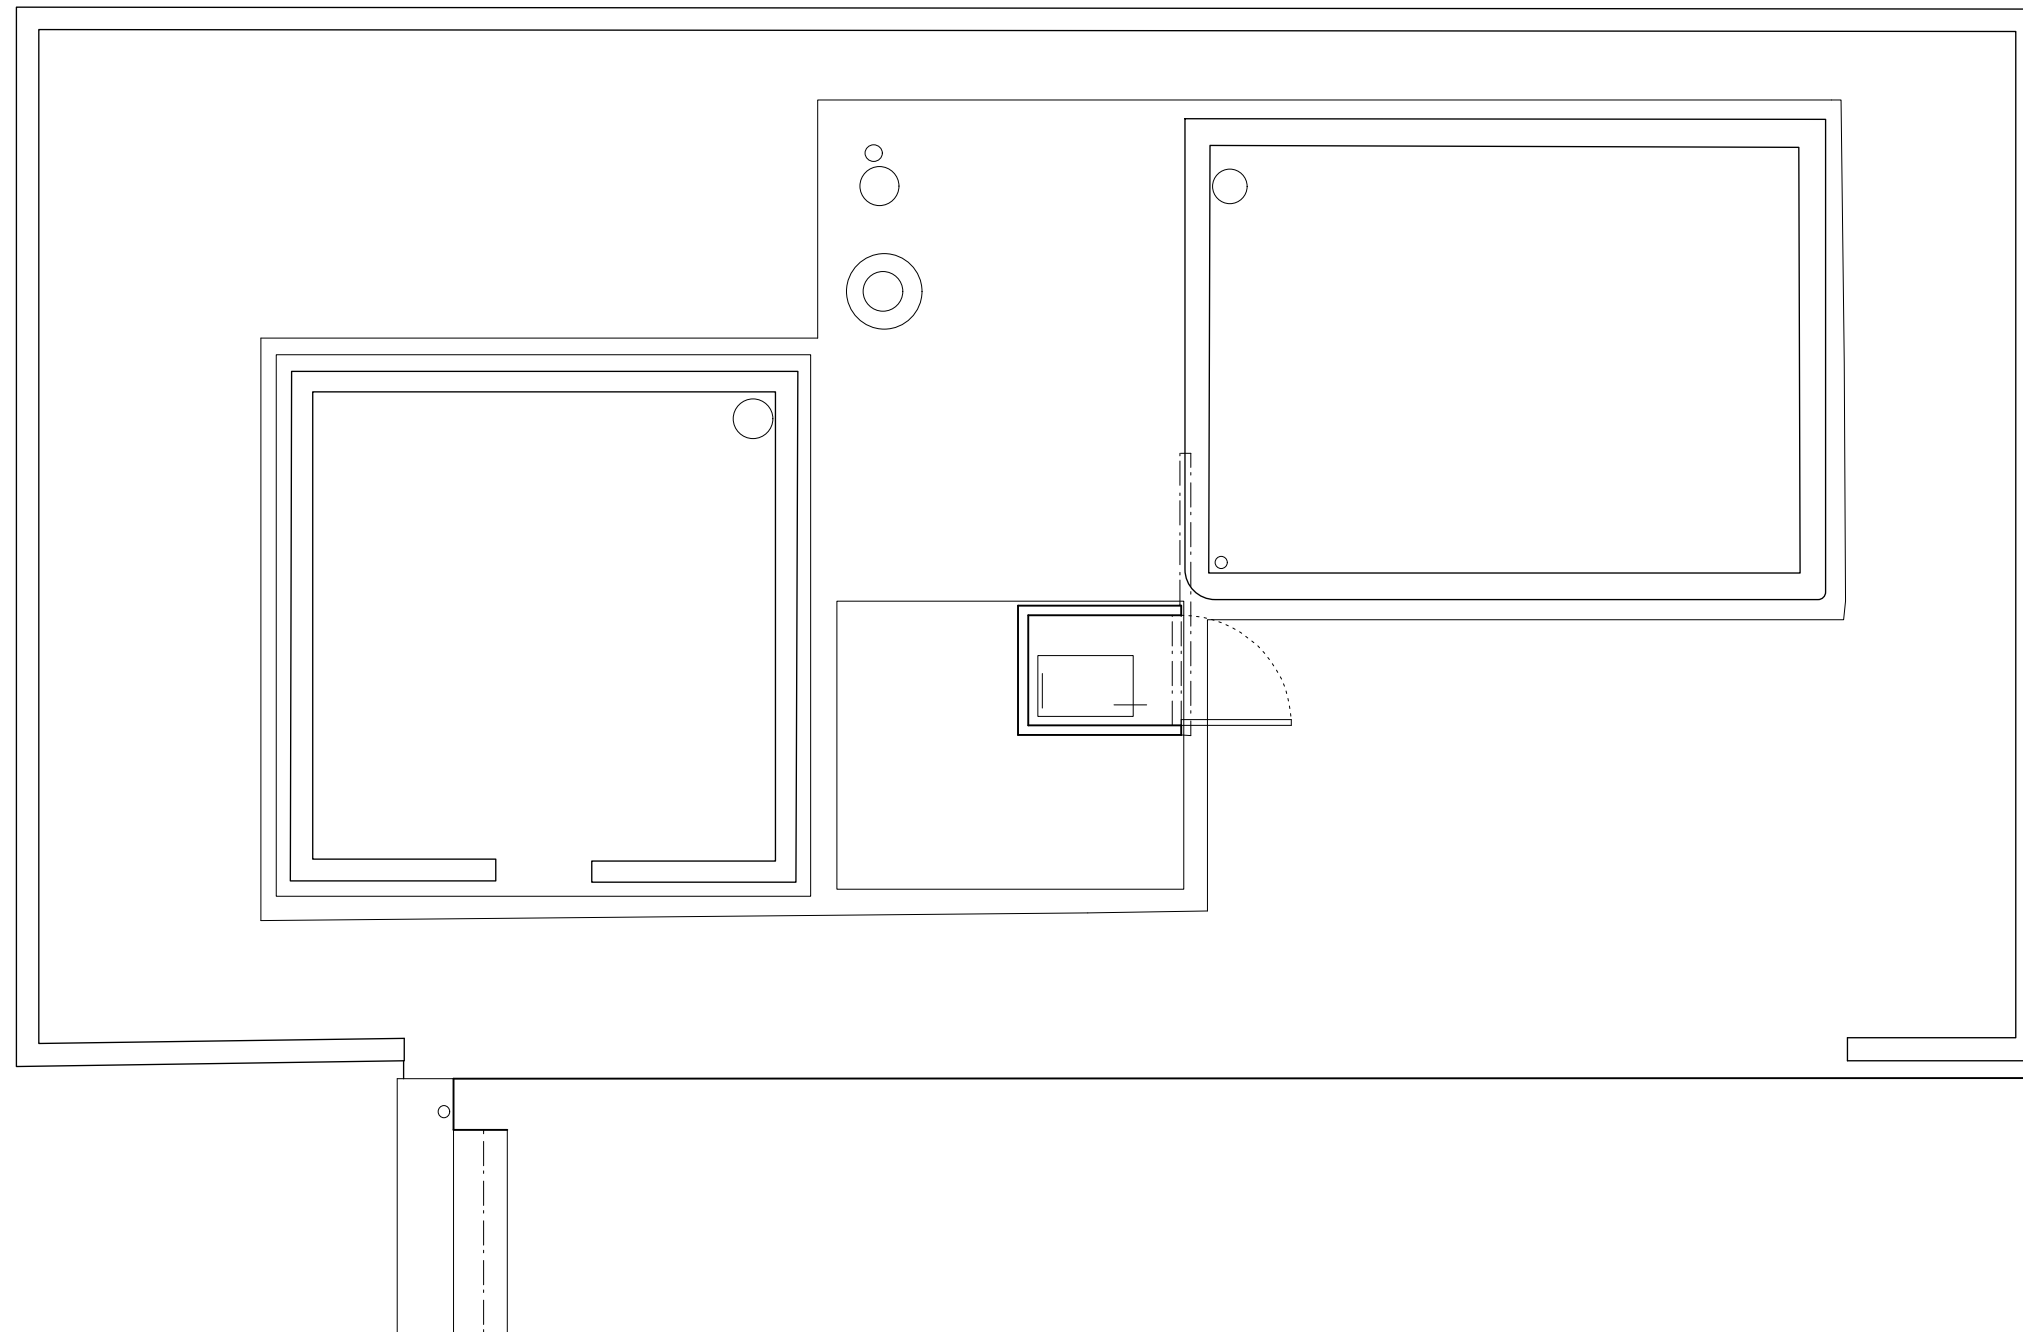

PLANNING OUTPOST

studio@outpostlondon.com

020 7928 2481

Purple Studio, Old Paradise Yard
20 Carlisle Lane, London, SE17LG

Project Title:

**78 SOUTH HILL PARK
LONDON NW3 2SN**

Drawing Title:

**As Existing/Demo
Roof Plan**

Scale: 1:50@A3

Date: 16.05.19

Revision:

Drawing No.:

A

(EX)_120


1

As Existing / Demo Lower Ground Floor
1:50@A3



Key:

- 1. New door opening formed through to proposed pantry area
- 2. External door removed to allow for new WC window
- 3. Existing doors and sliding gear removed for replacement

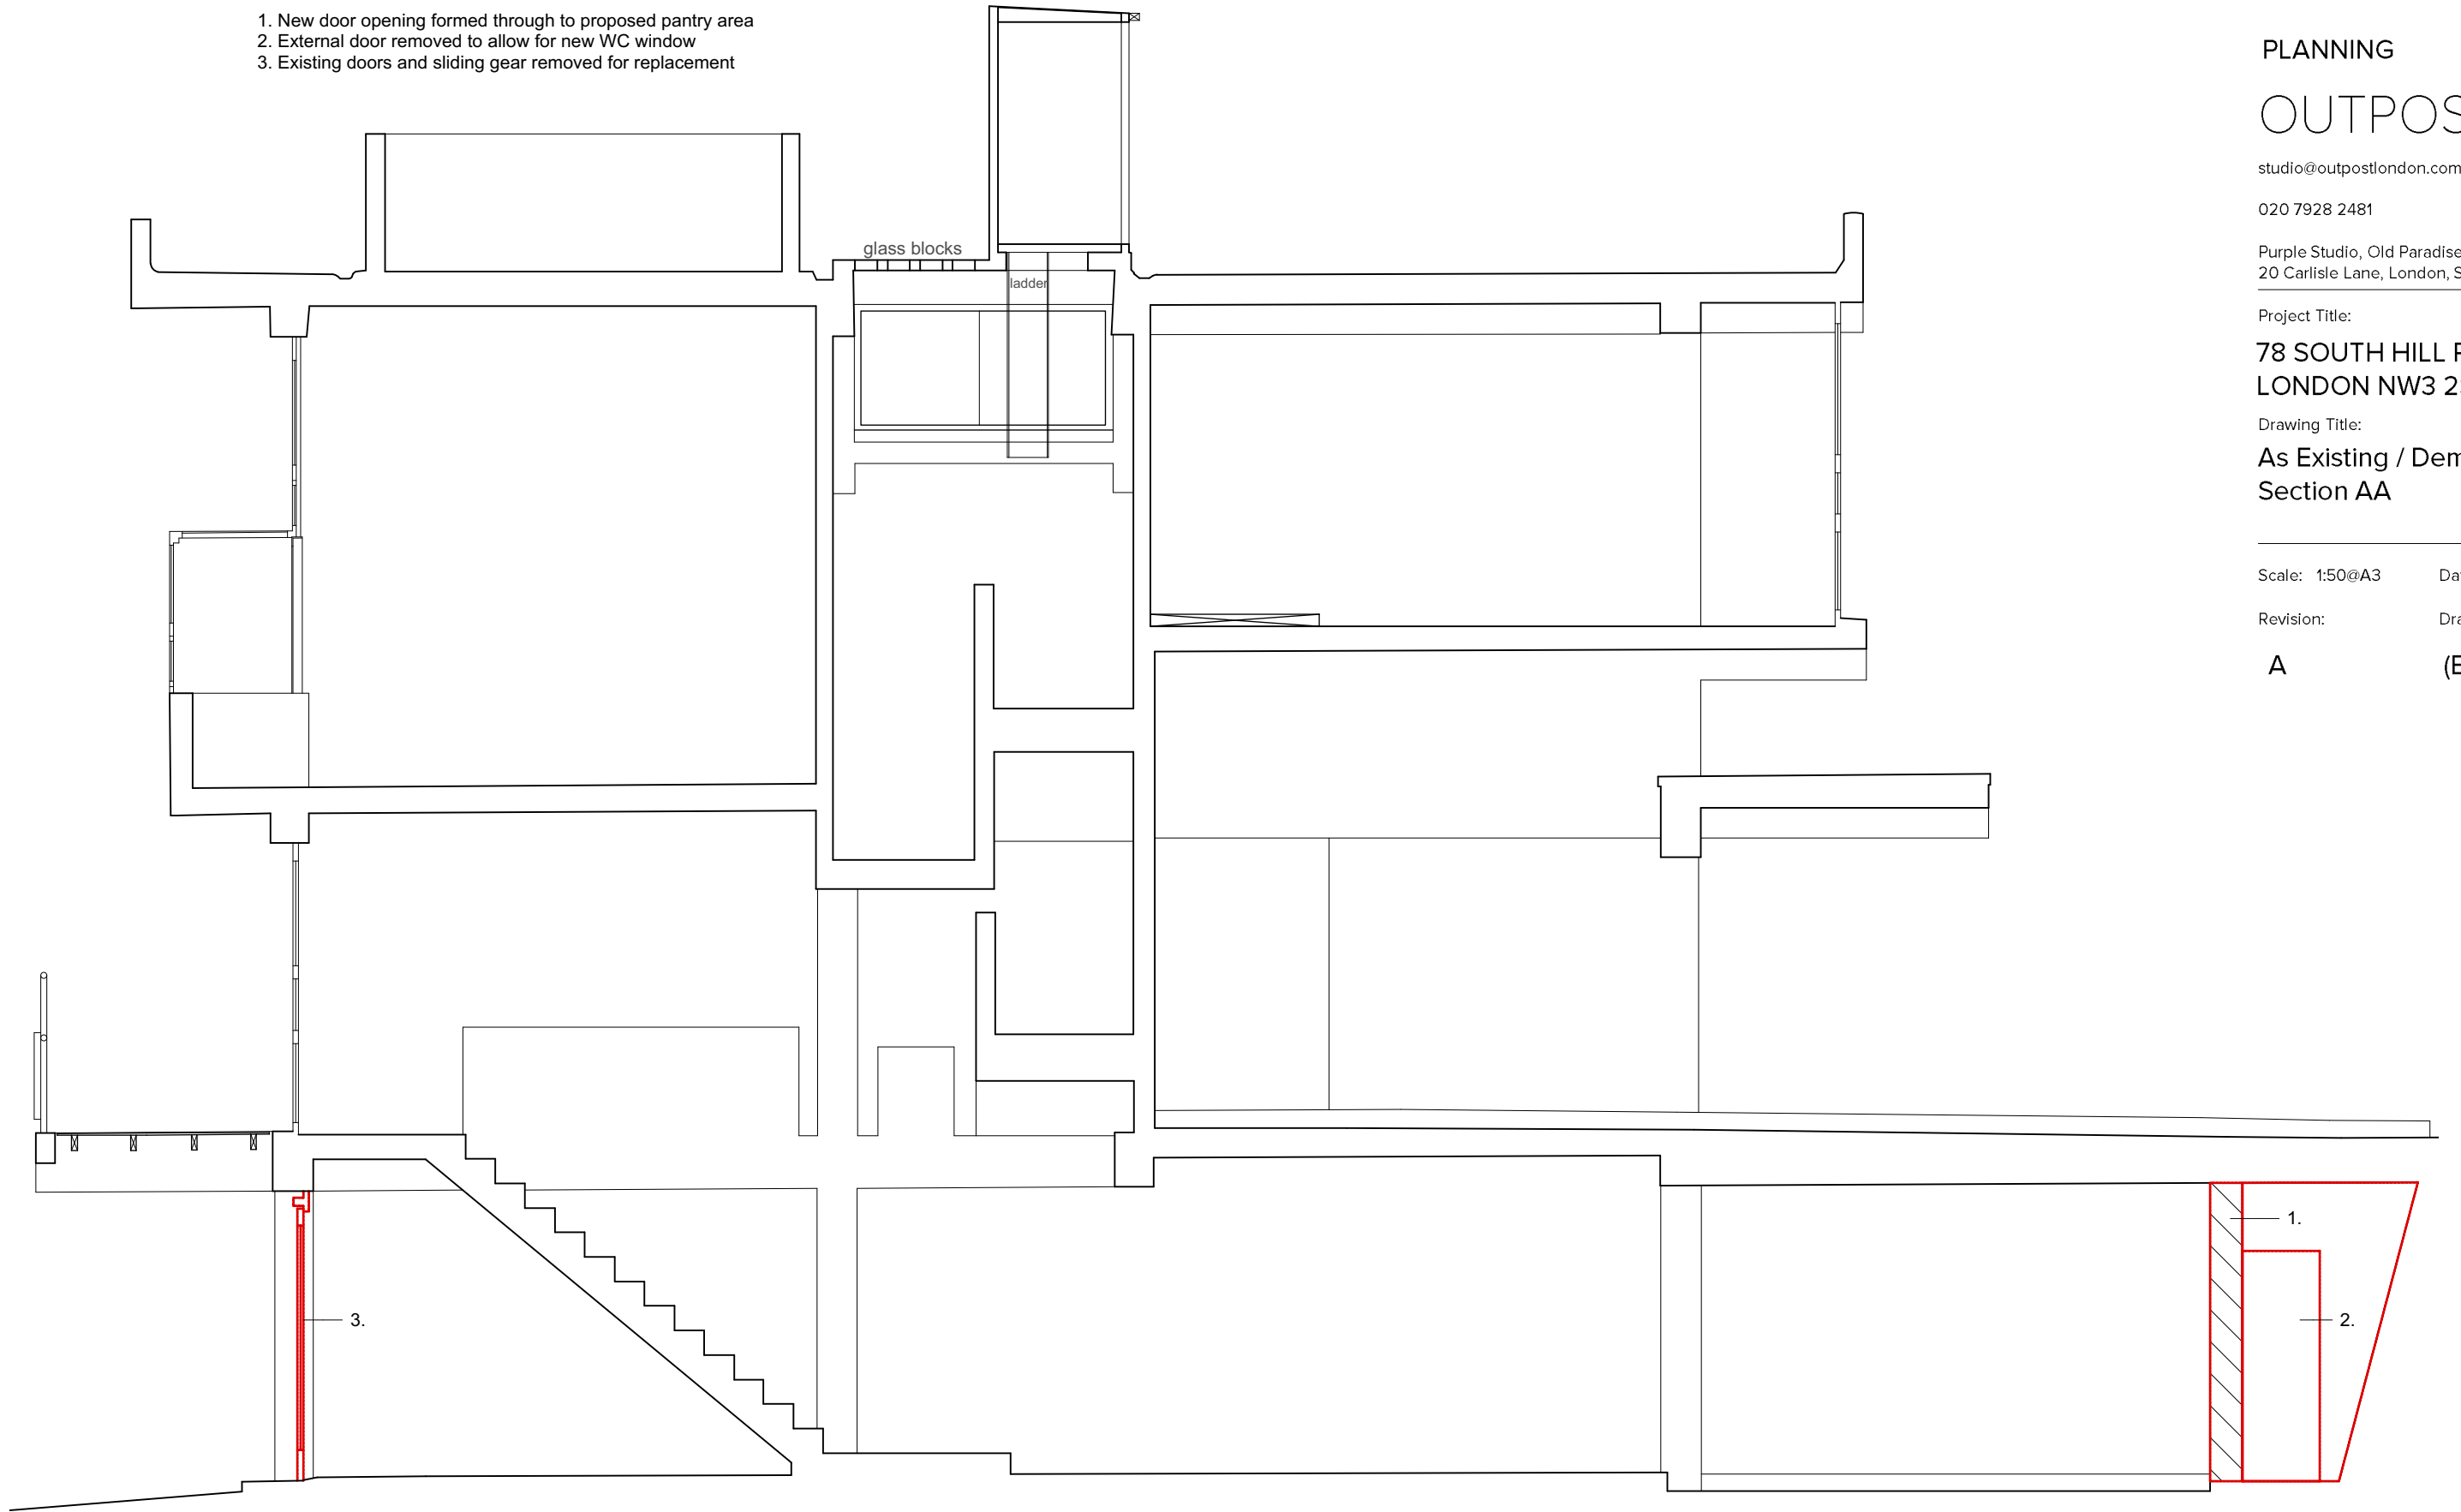

PLANNING OUTPOST

studio@outpostlondon.com

020 7928 2481

Purple Studio, Old Paradise Yard
20 Carlisle Lane, London, SE17LG

Project Title:

**78 SOUTH HILL PARK
LONDON NW3 2SN**

Drawing Title:

**As Existing / Demo
Section AA**

Scale: 1:50@A3

Date: 16.05.19

Revision:


Drawing No.:

A

(EX)_300

1 **As Existing / Demo Section AA**
1:50@A3



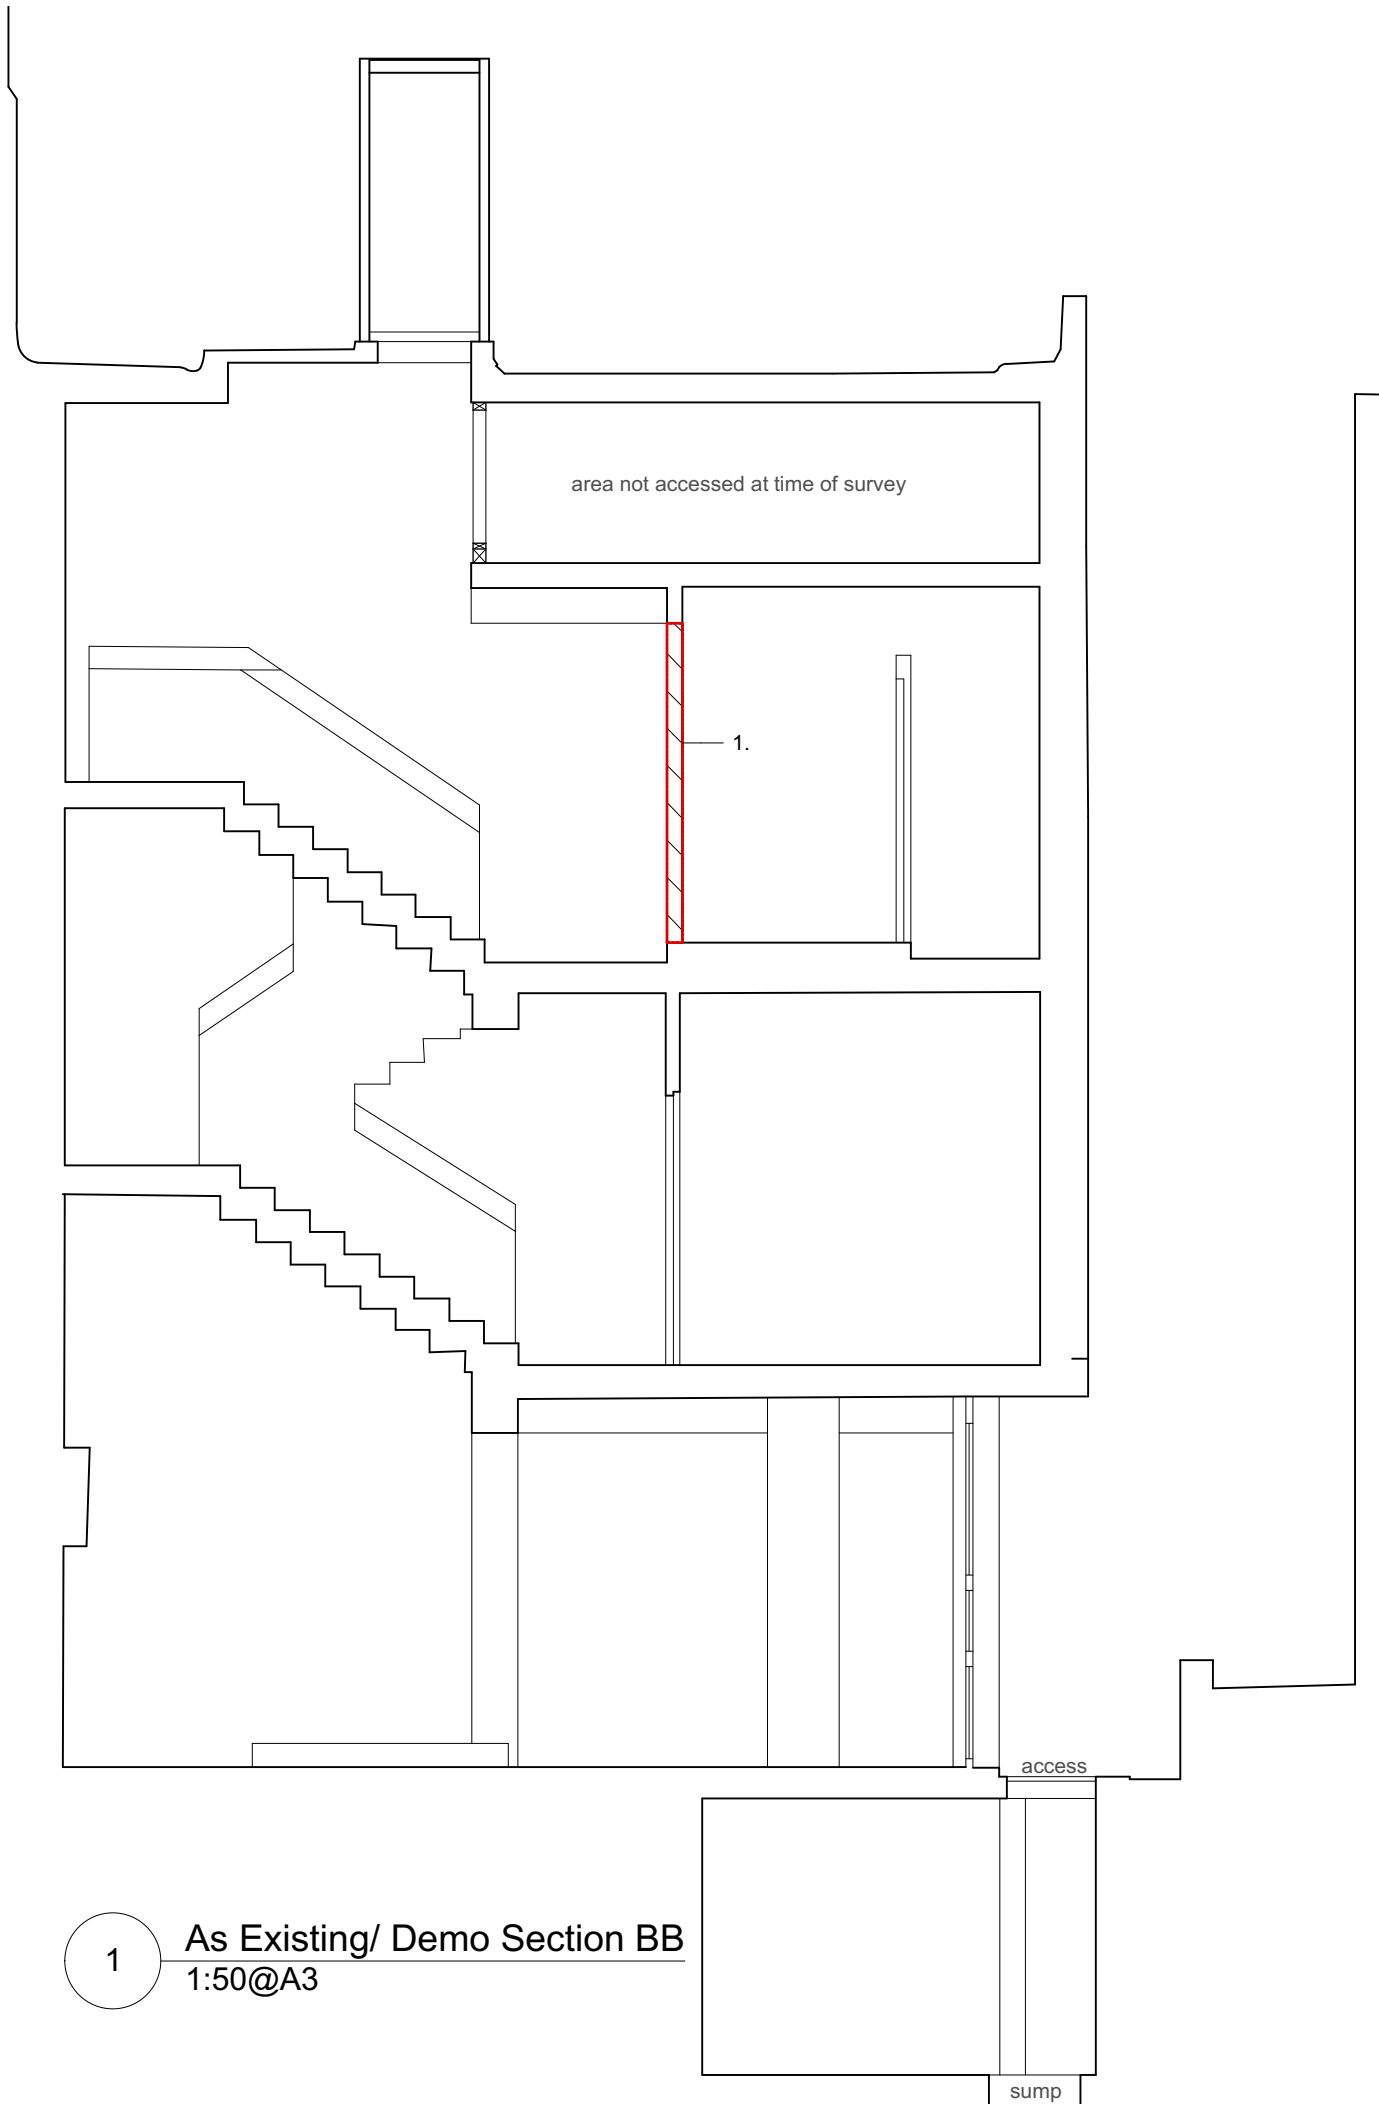

Key:

- 1. New bathroom door formed through wall in location of door shown on original plans

THE COPYRIGHT DESIGN AND PATENTS ACT
THIS DRAWING IS THE COPYRIGHT OF OUPST
AND MUST NOT BE COPIED OR REPRODUCED, IN
WHOLE OR PART, BY ANY METHOD
WHATSOEVER, WITHOUT THE PRIOR WRITTEN
APPROVAL OF OUPST

NOTES

ALL SETTING OUT MUST BE CHECKED ON SITE ALL
LEVELS MUST BE CHECKED ON SITE
ALL DIMENSIONS MUST BE CHECKED ON SITE
DO NOT SCALE FROM THIS DRAWING
THIS DRAWING MUST NOT BE USED ON SITE
UNLESS ISSUED FOR CONSTRUCTION

1 As Existing / Demo Section BB
1:50@A3

PLANNING OUTPOST

studio@outpostlondon.com

020 7928 2481

Purple Studio, Old Paradise Yard
20 Carlisle Lane, London, SE17LG

Project Title:

**78 SOUTH HILL PARK
LONDON NW3 2SN**

Drawing Title:

**As Existing / Demo
Section BB**

Scale: 1:50@A3

Date: 16.05.19


Revision:

Drawing No.:

A

(EX)_301



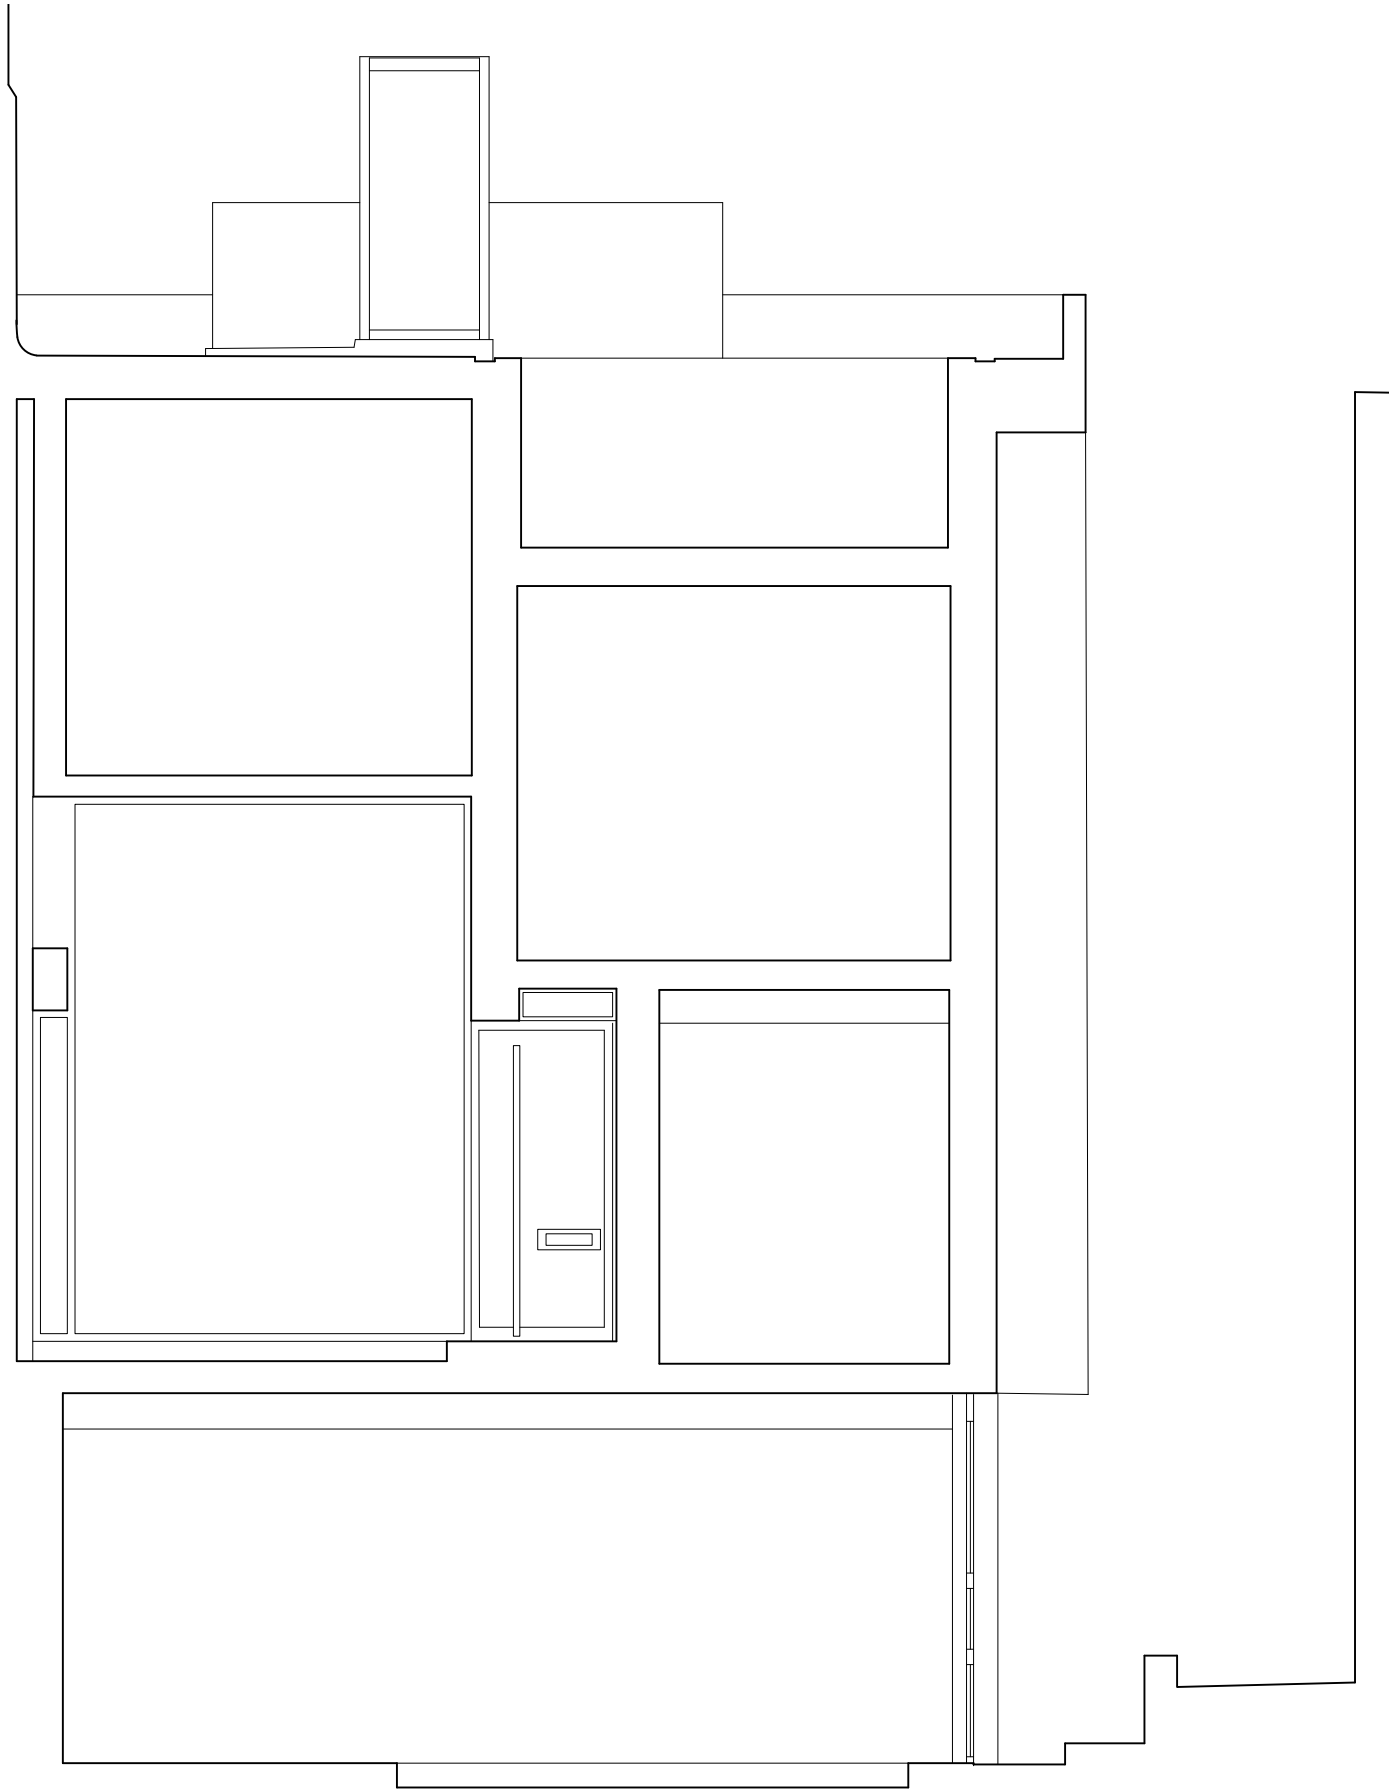

Key:
NO CHANGE

THE COPYRIGHT DESIGN AND PATENTS ACT
THIS DRAWING IS THE COPYRIGHT OF OUPST
AND MUST NOT BE COPIED OR REPRODUCED, IN
WHOLE OR PART, BY ANY METHOD
WHATSOEVER, WITHOUT THE PRIOR WRITTEN
APPROVAL OF OUPST

NOTES

ALL SETTING OUT MUST BE CHECKED ON SITE ALL
LEVELS MUST BE CHECKED ON SITE
ALL DIMENSIONS MUST BE CHECKED ON SITE
DO NOT SCALE FROM THIS DRAWING
THIS DRAWING MUST NOT BE USED ON SITE
UNLESS ISSUED FOR CONSTRUCTION

PLANNING OUTPOST

studio@outpostlondon.com

020 7928 2481

Purple Studio, Old Paradise Yard
20 Carlisle Lane, London, SE1 7LG

Project Title:

**78 SOUTH HILL PARK
LONDON NW3 2SN**

Drawing Title:

**As Existing
Section CC**

Scale: 1:50@A3

Date: 16.05.19

Revision:

Drawing No.:

A

(EX)_302

1 **As Existing Section CC**
1:50@A3



Key:
NO CHANGE

THE COPYRIGHT DESIGN AND PATENTS ACT
THIS DRAWING IS THE COPYRIGHT OF OUPST
AND MUST NOT BE COPIED OR REPRODUCED, IN
WHOLE OR PART, BY ANY METHOD
WHATSOEVER, WITHOUT THE PRIOR WRITTEN
APPROVAL OF OUPST

NOTES

ALL SETTING OUT MUST BE CHECKED ON SITE ALL
LEVELS MUST BE CHECKED ON SITE
ALL DIMENSIONS MUST BE CHECKED ON SITE
DO NOT SCALE FROM THIS DRAWING
THIS DRAWING MUST NOT BE USED ON SITE
UNLESS ISSUED FOR CONSTRUCTION



PLANNING OUTPOST

studio@outpostlondon.com

020 7928 2481

Purple Studio, Old Paradise Yard
20 Carlisle Lane, London, SE17LG

Project Title:

**78 SOUTH HILL PARK
LONDON NW3 2SN**

Drawing Title:

**As Existing
Front Elevation**

Scale: 1:50@A3

Date: 16.05.19

Revision:

Drawing No.:

A

(EX)_200

1 **As Existing Front Elevation**
1:50@A3




Key:

- 1.Existing exterior door and wall removed to allow for new WC window
- 2.Possible modification to extract vent TBC

THE COPYRIGHT DESIGN AND PATENTS ACT
THIS DRAWING IS THE COPYRIGHT OF OUPST
AND MUST NOT BE COPIED OR REPRODUCED, IN
WHOLE OR PART, BY ANY METHOD
WHATSOEVER, WITHOUT THE PRIOR WRITTEN
APPROVAL OF OUPST

NOTES

ALL SETTING OUT MUST BE CHECKED ON SITE ALL
LEVELS MUST BE CHECKED ON SITE
ALL DIMENSIONS MUST BE CHECKED ON SITE
DO NOT SCALE FROM THIS DRAWING
THIS DRAWING MUST NOT BE USED ON SITE
UNLESS ISSUED FOR CONSTRUCTION

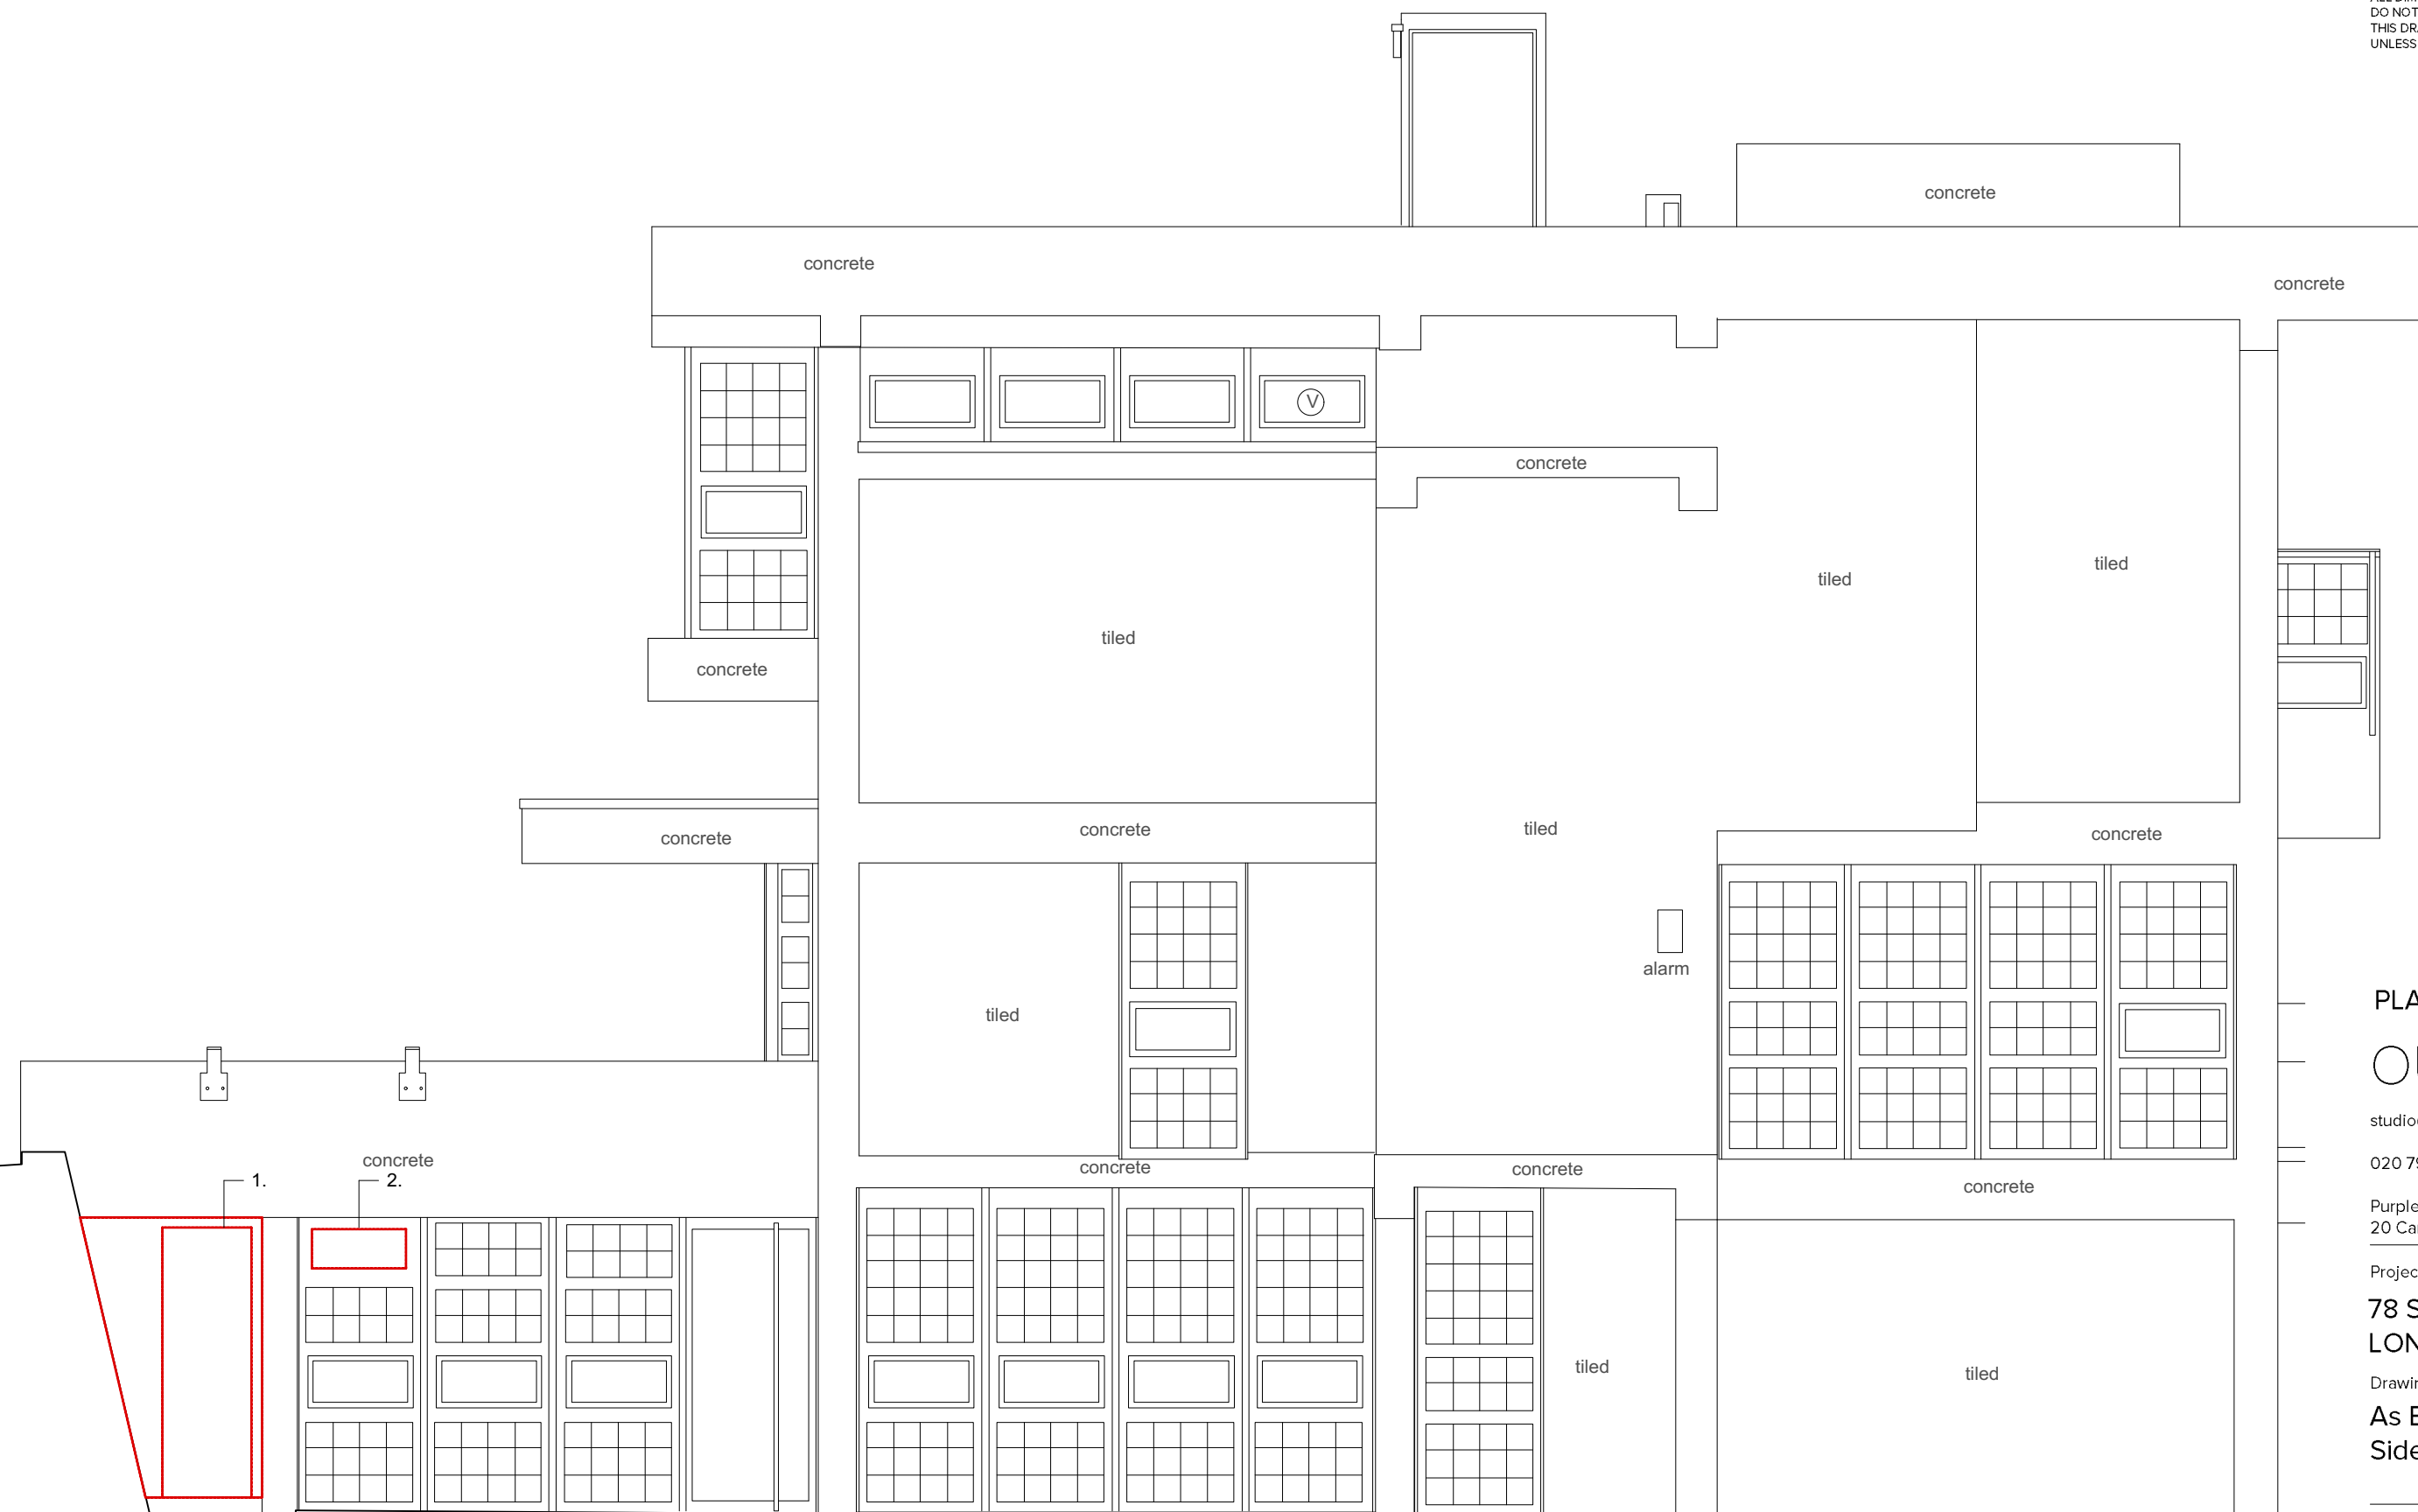

PLANNING
OUTPOST

studio@outpostlondon.com

020 7928 2481

Purple Studio, Old Paradise Yard
20 Carlisle Lane, London, SE17LG

Project Title:

**78 SOUTH HILL PARK
LONDON NW3 2SN**

Drawing Title:

**As Existing / Demo
Side Elevation**

Scale: 1:50@A3

Date: 16.05.19

Revision:

Drawing No.:

A

(EX)_201

1 As Existing Side Elevation
1:50@A3



Key:

- 1.Existing bifold doors and running gear removed to allow for replacement
- 2.Existing timber slating to balcony removed to allow for replacement for safety reason



THE COPYRIGHT DESIGN AND PATENTS ACT
THIS DRAWING IS THE COPYRIGHT OF OUPST
AND MUST NOT BE COPIED OR REPRODUCED, IN
WHOLE OR PART, BY ANY METHOD
WHATSOEVER, WITHOUT THE PRIOR WRITTEN
APPROVAL OF OUPST

NOTES

ALL SETTING OUT MUST BE CHECKED ON SITE ALL
LEVELS MUST BE CHECKED ON SITE
ALL DIMENSIONS MUST BE CHECKED ON SITE
DO NOT SCALE FROM THIS DRAWING
THIS DRAWING MUST NOT BE USED ON SITE
UNLESS ISSUED FOR CONSTRUCTION

PLANNING
OUTPOST

studio@outpostlondon.com

020 7928 2481

Purple Studio, Old Paradise Yard
20 Carlisle Lane, London, SE17LG

Project Title:

**78 SOUTH HILL PARK
LONDON NW3 2SN**

Drawing Title:

**As Existing / Demo
Rear Elevation**

Scale: 1:50@A3

Date: 16.05.19

Revision:

Drawing No.:

A

(EX)_202

1 **As Existing Rear Elevation**
1:50@A3




Key:

- 1. Existing bifold doors and running gear removed to allow for new doors
- 2. Removal of fixed L shape sofa

THE COPYRIGHT DESIGN AND PATENTS ACT
THIS DRAWING IS THE COPYRIGHT OF OUPST
AND MUST NOT BE COPIED OR REPRODUCED, IN
WHOLE OR PART, BY ANY METHOD
WHATSOEVER, WITHOUT THE PRIOR WRITTEN
APPROVAL OF OUPST

NOTES

ALL SETTING OUT MUST BE CHECKED ON SITE ALL
LEVELS MUST BE CHECKED ON SITE
ALL DIMENSIONS MUST BE CHECKED ON SITE
DO NOT SCALE FROM THIS DRAWING
THIS DRAWING MUST NOT BE USED ON SITE
UNLESS ISSUED FOR CONSTRUCTION

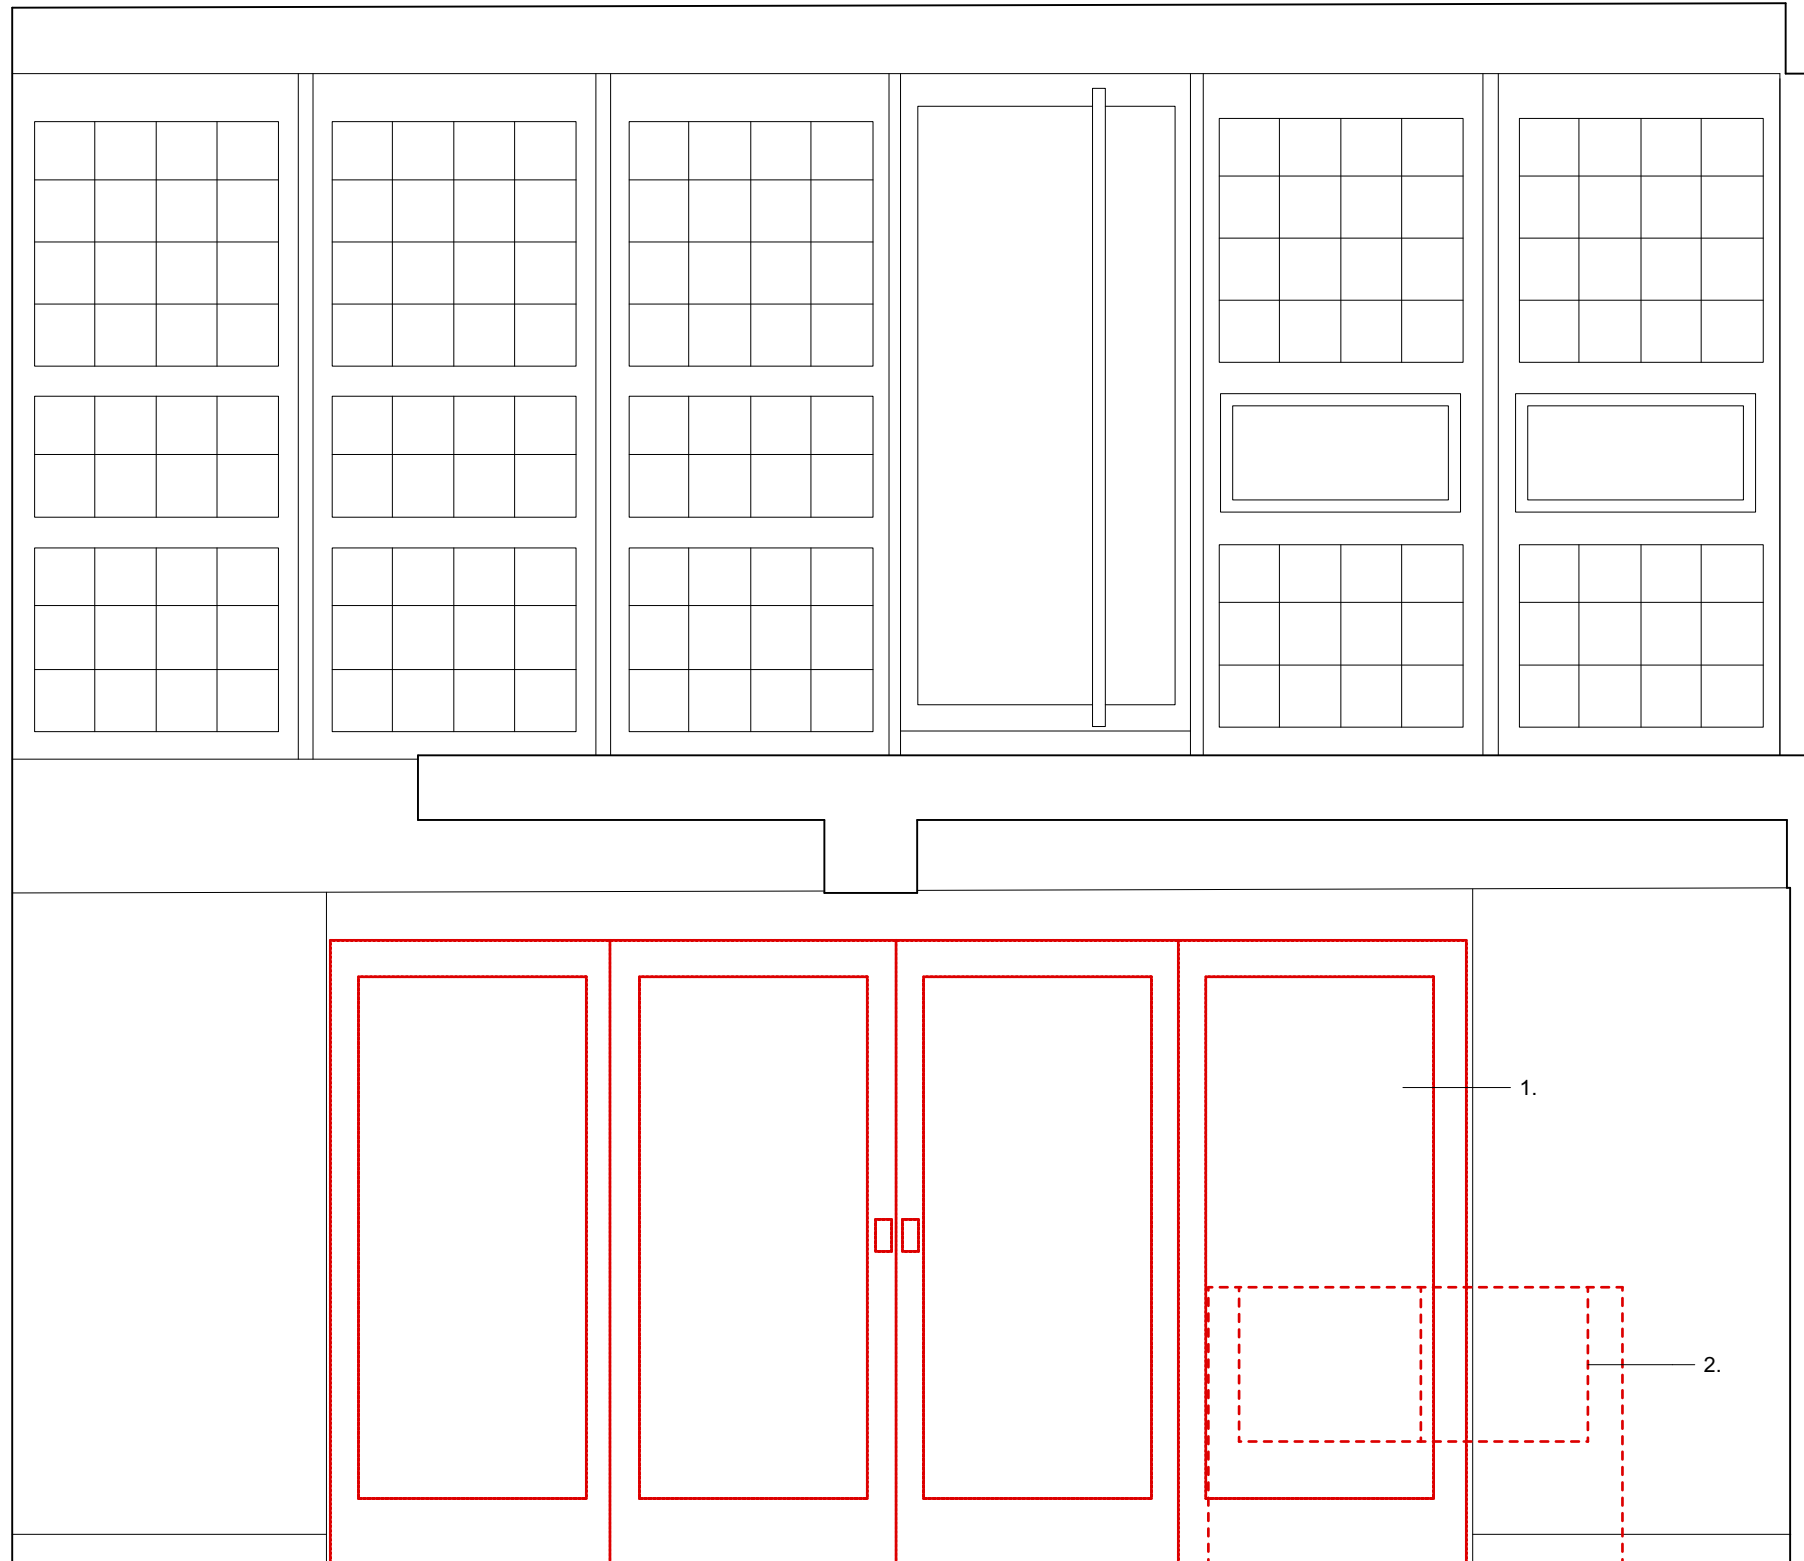

PLANNING OUTPOST

studio@outpostlondon.com

020 7928 2481

Purple Studio, Old Paradise Yard
20 Carlisle Lane, London, SE17LG

Project Title:

**78 SOUTH HILL PARK
LONDON NW3 2SN**

Drawing Title:

**As Existing
Living Area Elevations**

Scale: 1:25@A3 Date: 16.05.19

Revision: Drawing No.:

A (EX)_LG01_200


1 As Existing Living Area Elevation 1
1:25@A3



THE COPYRIGHT DESIGN AND PATENTS ACT
THIS DRAWING IS THE COPYRIGHT OF OUPST
AND MUST NOT BE COPIED OR REPRODUCED, IN
WHOLE OR PART, BY ANY METHOD
WHATSOEVER, WITHOUT THE PRIOR WRITTEN
APPROVAL OF OUPST

NOTES

ALL SETTING OUT MUST BE CHECKED ON SITE ALL
LEVELS MUST BE CHECKED ON SITE
ALL DIMENSIONS MUST BE CHECKED ON SITE
DO NOT SCALE FROM THIS DRAWING
THIS DRAWING MUST NOT BE USED ON SITE
UNLESS ISSUED FOR CONSTRUCTION

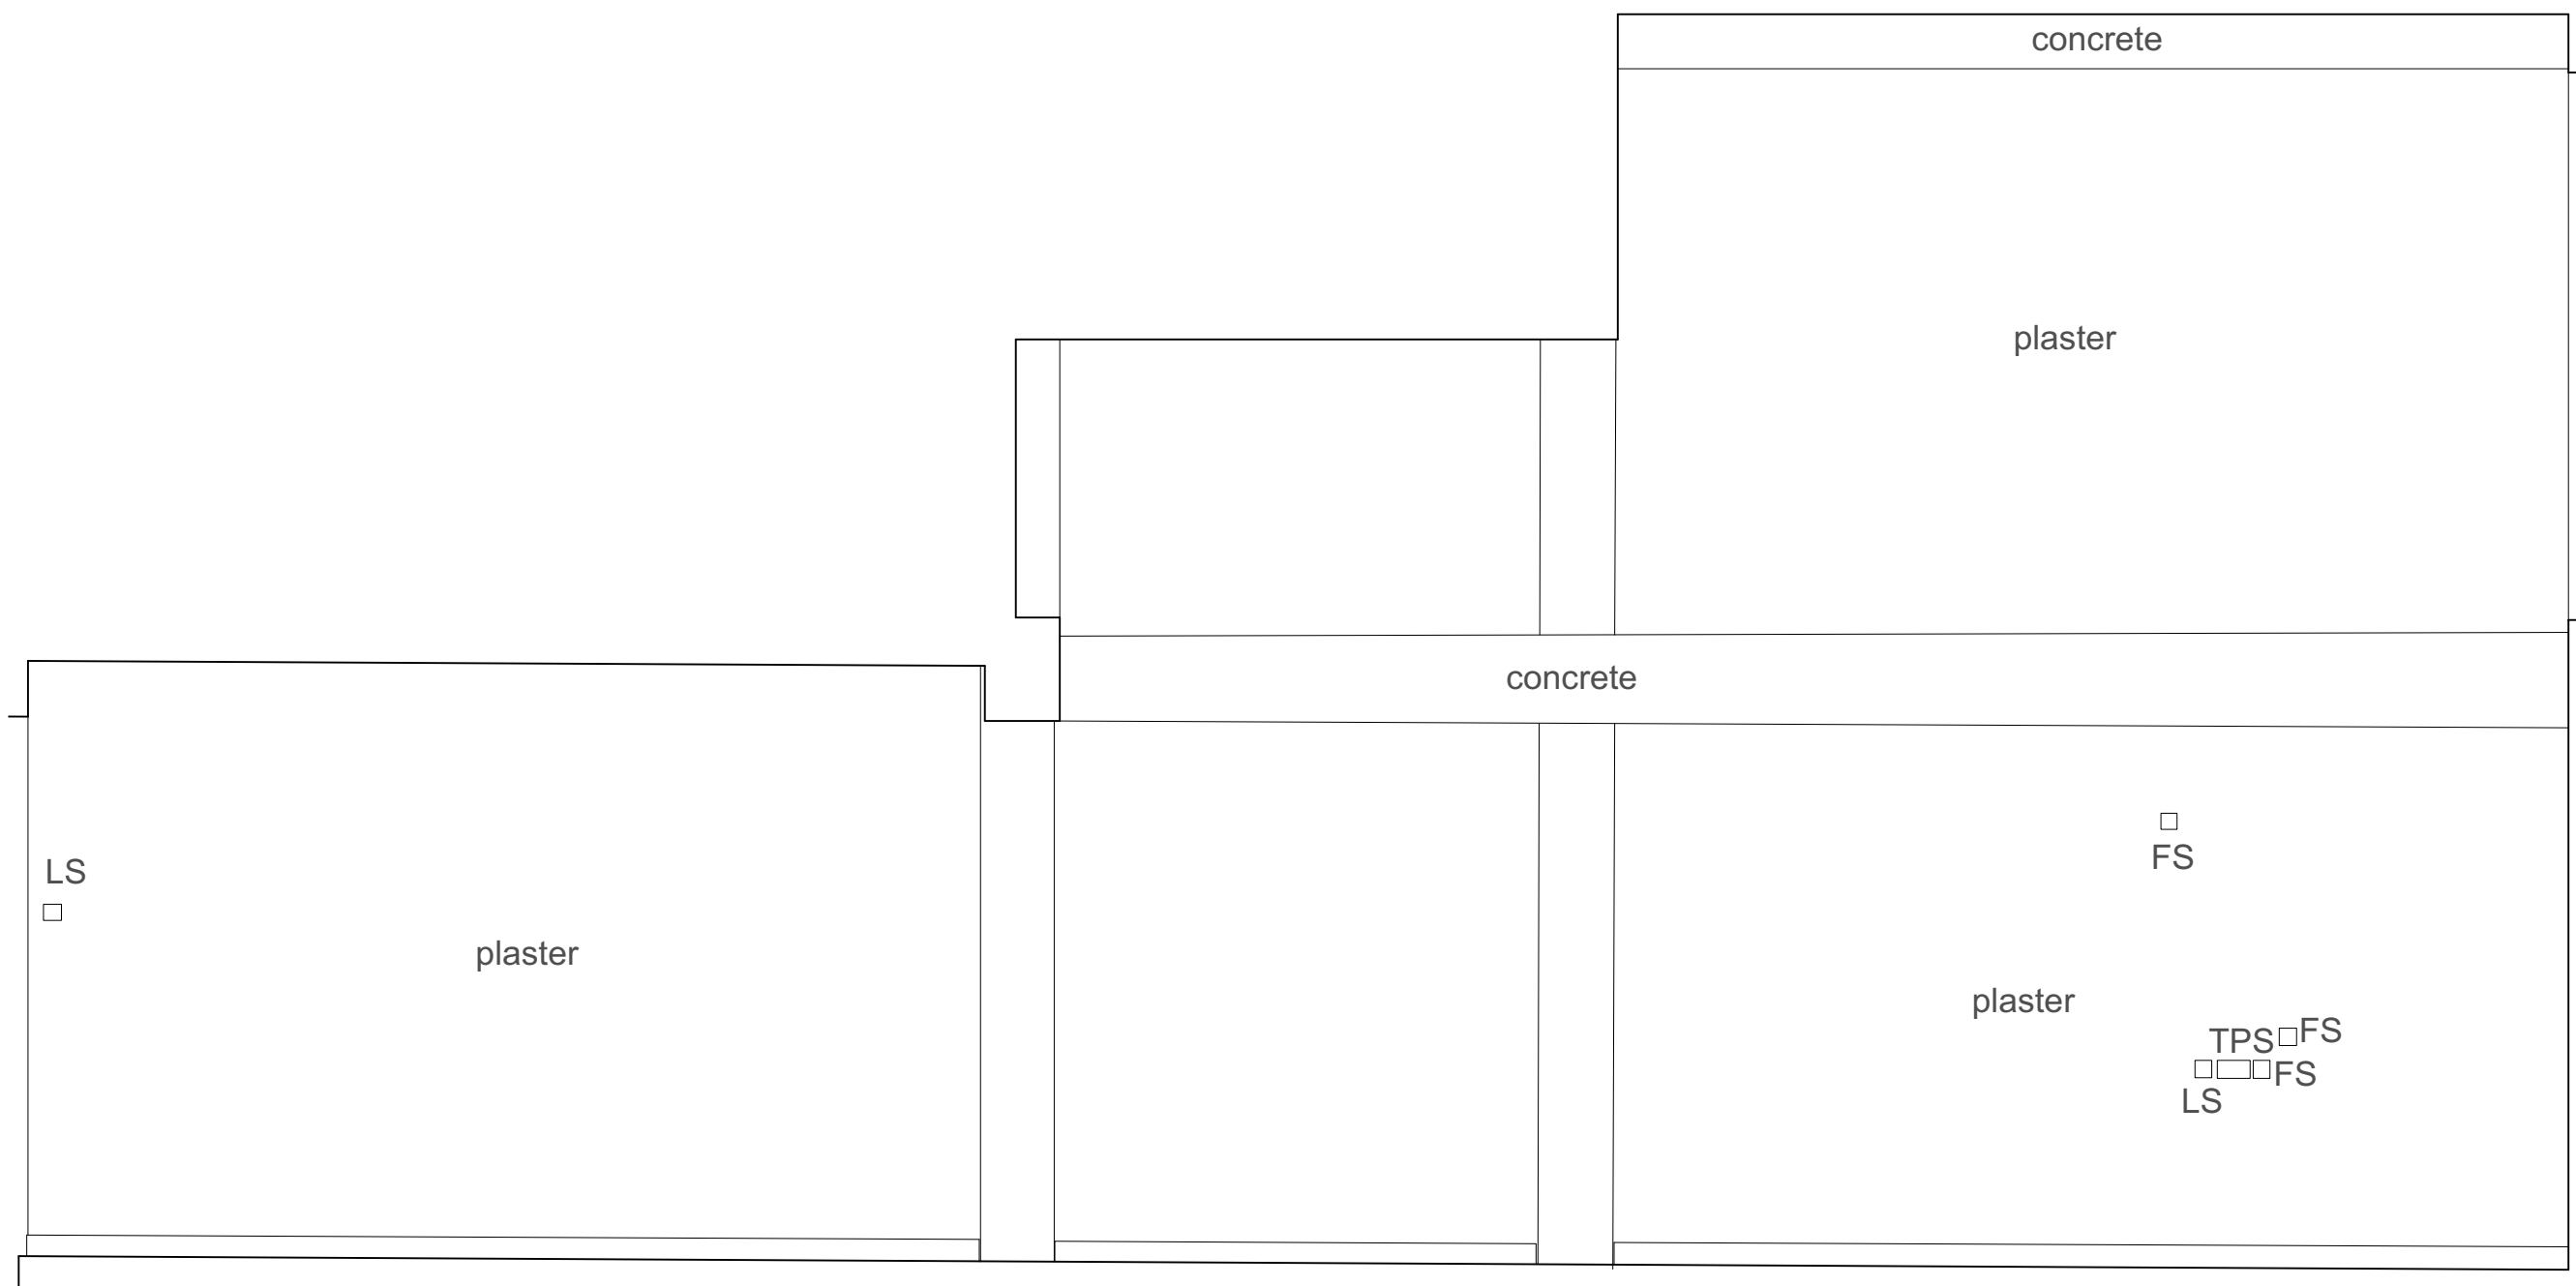

PLANNING
OUTPOST

studio@outpostlondon.com

020 7928 2481

Purple Studio, Old Paradise Yard
20 Carlisle Lane, London, SE17LG

Project Title:

**78 SOUTH HILL PARK
LONDON NW3 2SN**

Drawing Title:

**As Existing
Living Area Elevations**

Scale: 1:25@A3 Date: 16.05.19

Revision: Drawing No.:

A (EX)_LG01_201

1

As Existing Living Area Elevation 2

1:25@A3




Key:

- 1. Existing kitchen island sink unit moved forward as shown on plans
- 2. New opening into rear kitchen wall as shown on plans
- 3. Existing fixed sofa unit removed


THE COPYRIGHT DESIGN AND PATENTS ACT
THIS DRAWING IS THE COPYRIGHT OF OUPST
AND MUST NOT BE COPIED OR REPRODUCED, IN
WHOLE OR PART, BY ANY METHOD
WHATSOEVER, WITHOUT THE PRIOR WRITTEN
APPROVAL OF OUPST

NOTES

ALL SETTING OUT MUST BE CHECKED ON SITE ALL
LEVELS MUST BE CHECKED ON SITE
ALL DIMENSIONS MUST BE CHECKED ON SITE
DO NOT SCALE FROM THIS DRAWING
THIS DRAWING MUST NOT BE USED ON SITE
UNLESS ISSUED FOR CONSTRUCTION

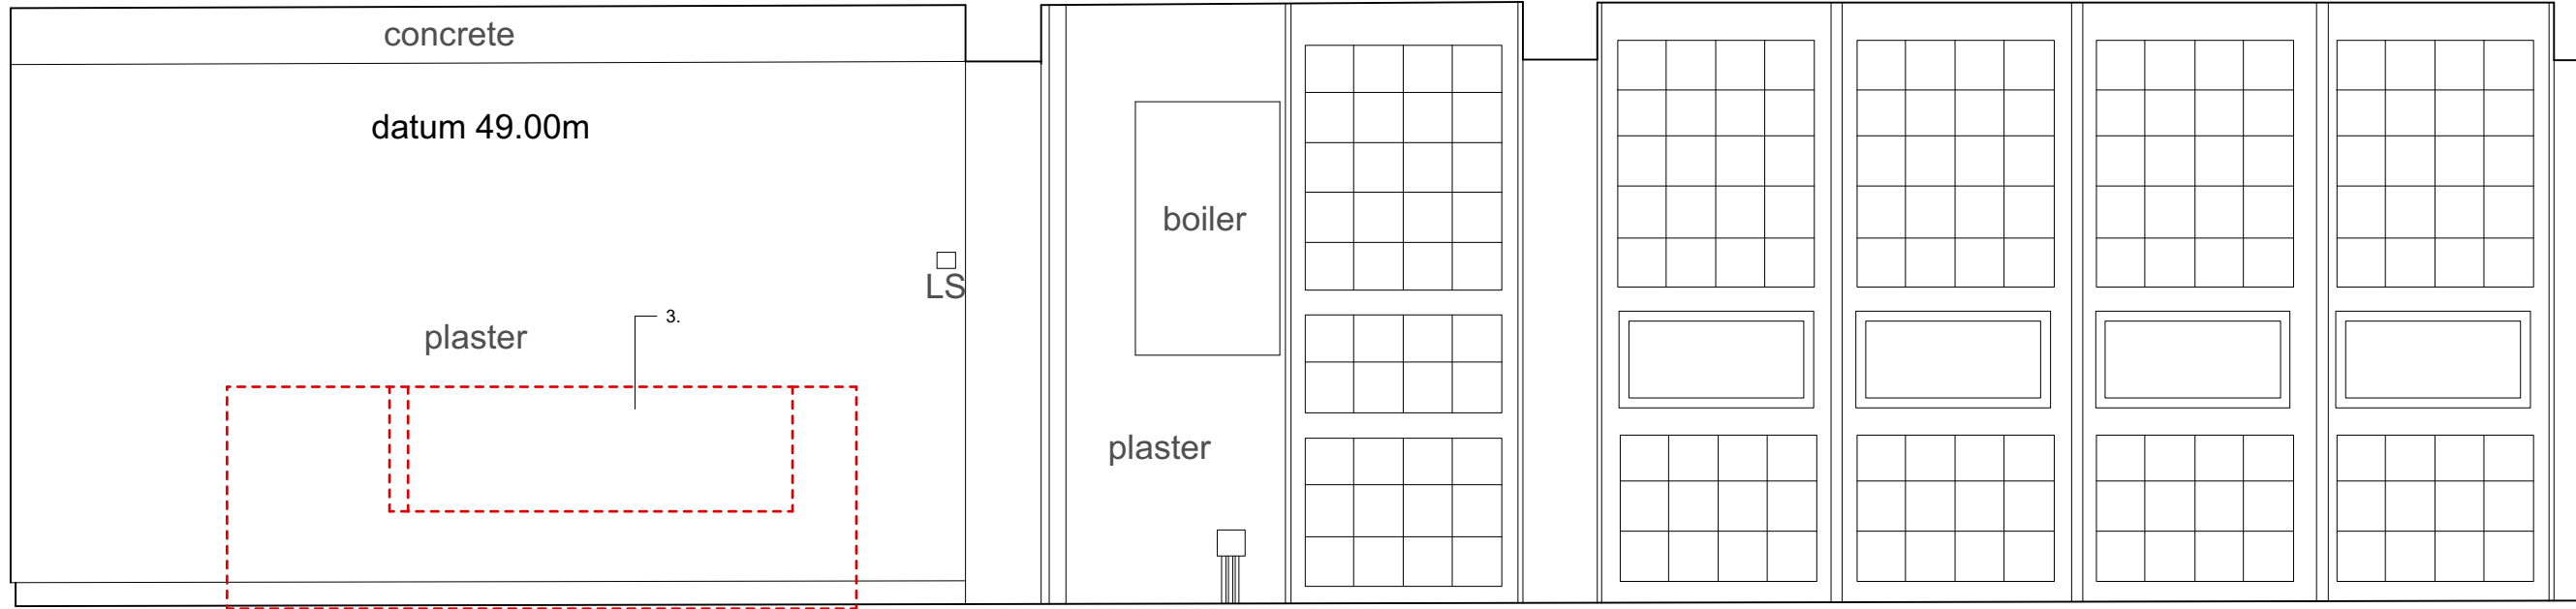

1 **As Existing Kitchen Elevation 3**
1:25@A3

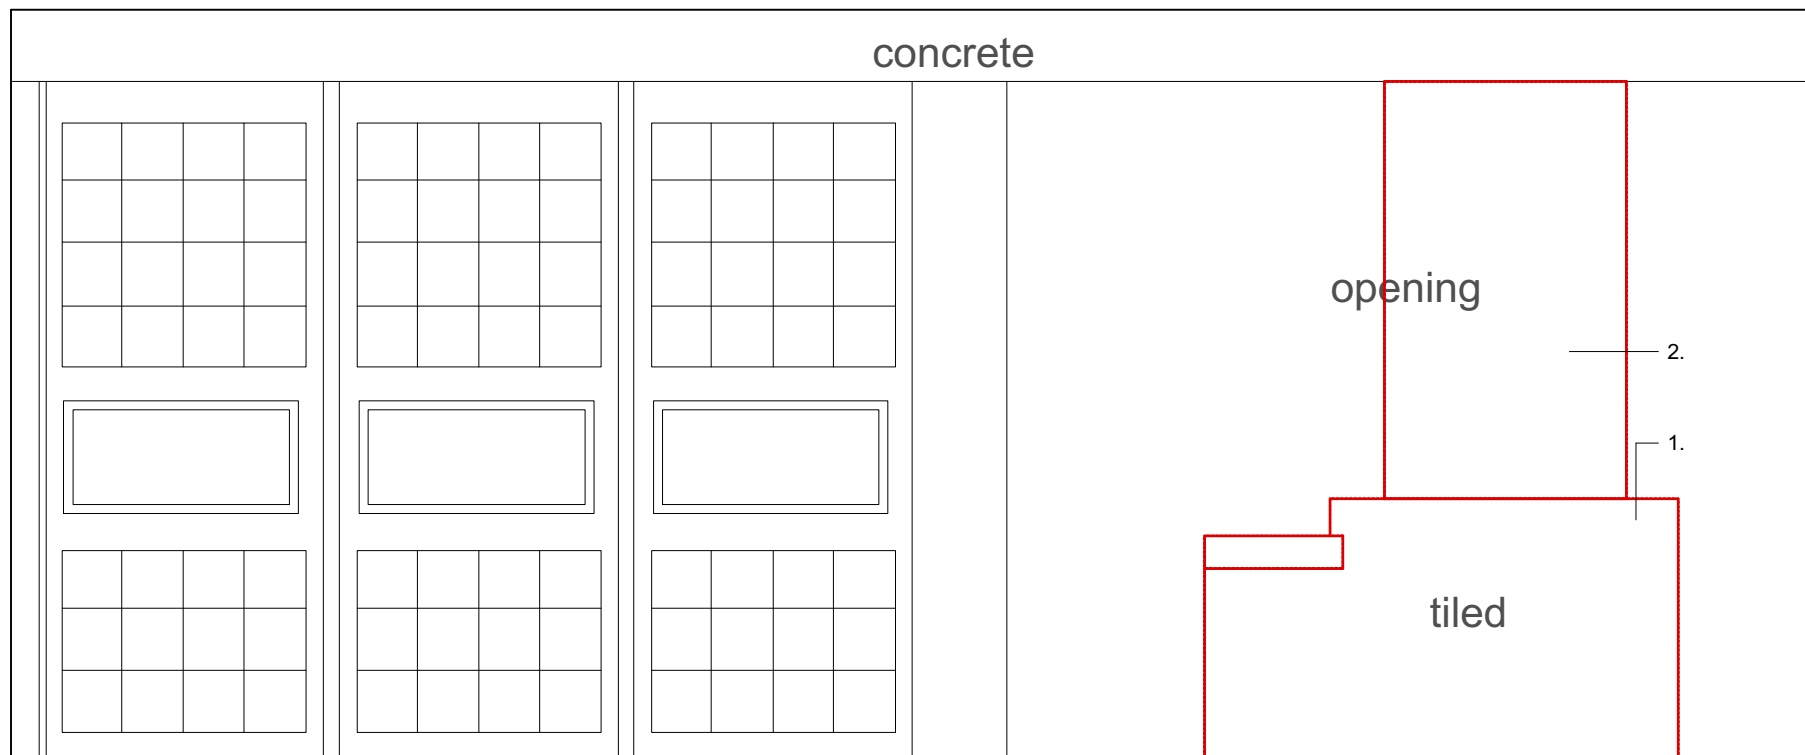

2 **As Existing Living Area Elevation 4**
1:25@A3

PLANNING
OUTPOST

studio@outpostlondon.com

020 7928 2481

Purple Studio, Old Paradise Yard
20 Carlisle Lane, London, SE17LG

Project Title:

**78 SOUTH HILL PARK
LONDON NW3 2SN**

Drawing Title:

**As Existing
Living Area Elevations**

Scale: 1:25@A3 Date: 16.05.19


Revision: Drawing No.:

A (EX)_LG01_202




Key:


- 1. Proposed replacement of existing wall hung joinery replaced with new reconfigured matching design
- 2. Proposed extract ductwork removal
- 3. Proposed new opening in kitchen rear wall as shown on plans
- 4. Proposed repositioning of kitchen island

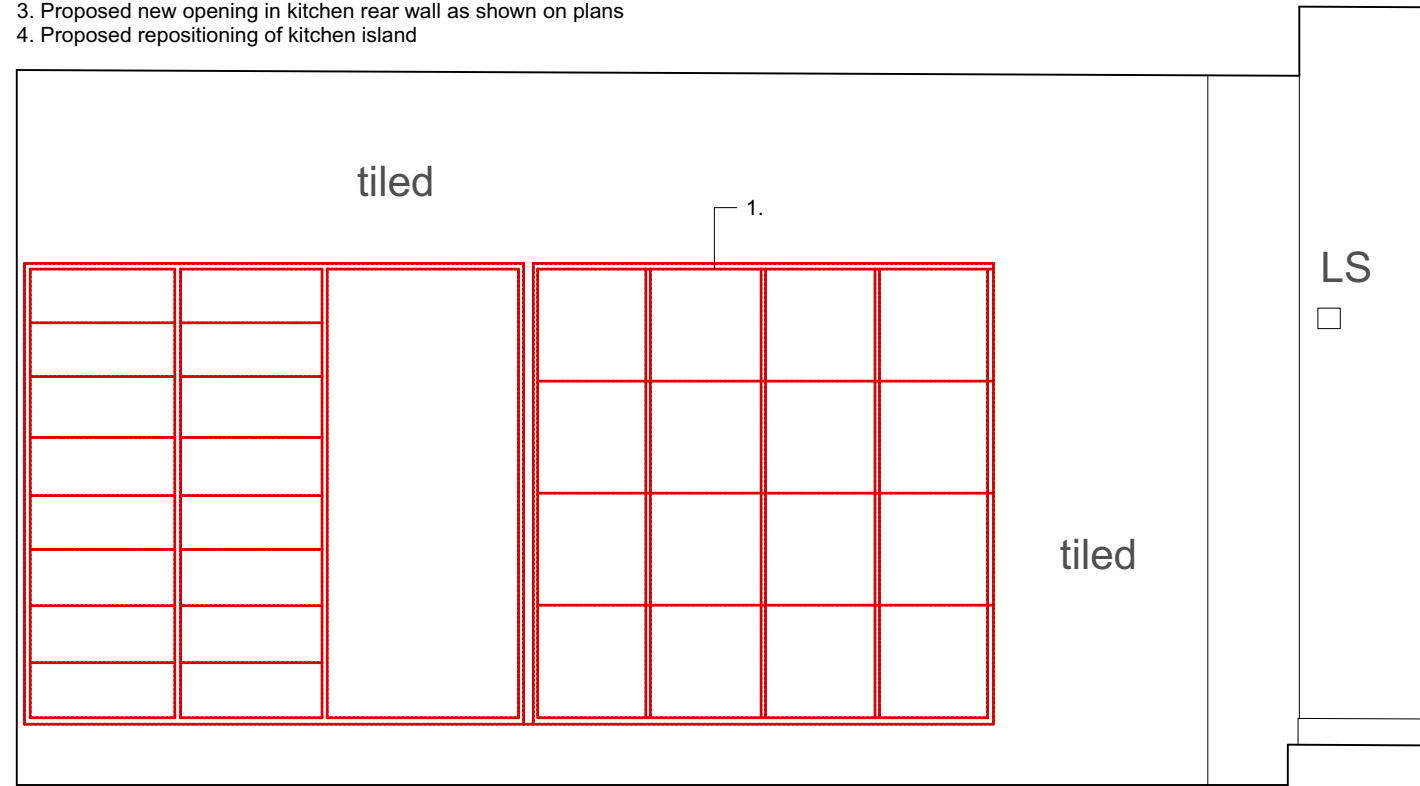

1 As Existing Kitchen Elevation 1
1:25@A3

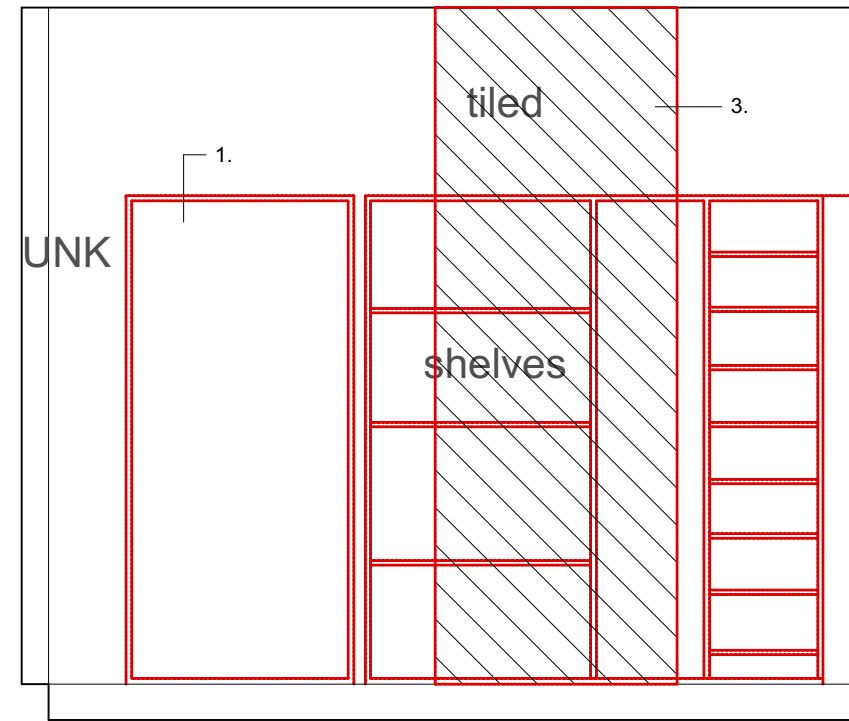

3 As Existing Kitchen Elevation 3
1:25@A3

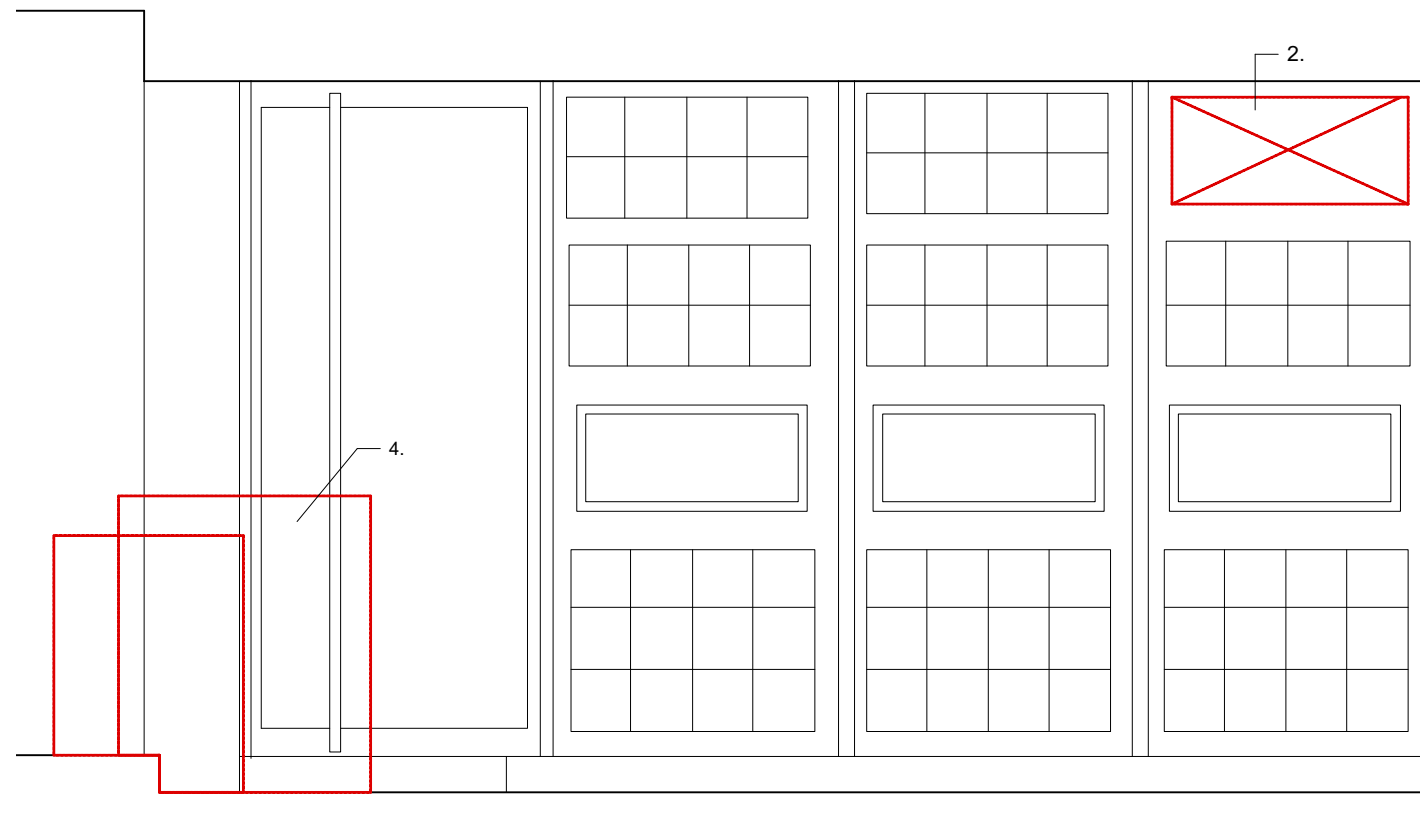

2 As Existing Kitchen Elevation 2
1:25@A3

THE COPYRIGHT DESIGN AND PATENTS ACT
THIS DRAWING IS THE COPYRIGHT OF OUPST
AND MUST NOT BE COPIED OR REPRODUCED, IN
WHOLE OR PART, BY ANY METHOD
WHATSOEVER, WITHOUT THE PRIOR WRITTEN
APPROVAL OF OUPST

NOTES

ALL SETTING OUT MUST BE CHECKED ON SITE ALL
LEVELS MUST BE CHECKED ON SITE
ALL DIMENSIONS MUST BE CHECKED ON SITE
DO NOT SCALE FROM THIS DRAWING
THIS DRAWING MUST NOT BE USED ON SITE
UNLESS ISSUED FOR CONSTRUCTION

PLANNING

OUTPOST

studio@outpostlondon.com

020 7928 2481

Purple Studio, Old Paradise Yard
20 Carlisle Lane, London, SE17LG

Project Title:

78 SOUTH HILL PARK
LONDON NW3 2SN

Drawing Title:

As Existing
Kitchen Room Elevations

Scale: 1:25@A3


Date: 16.05.19

Revision:


Drawing No.:

A (EX)_LG02_200




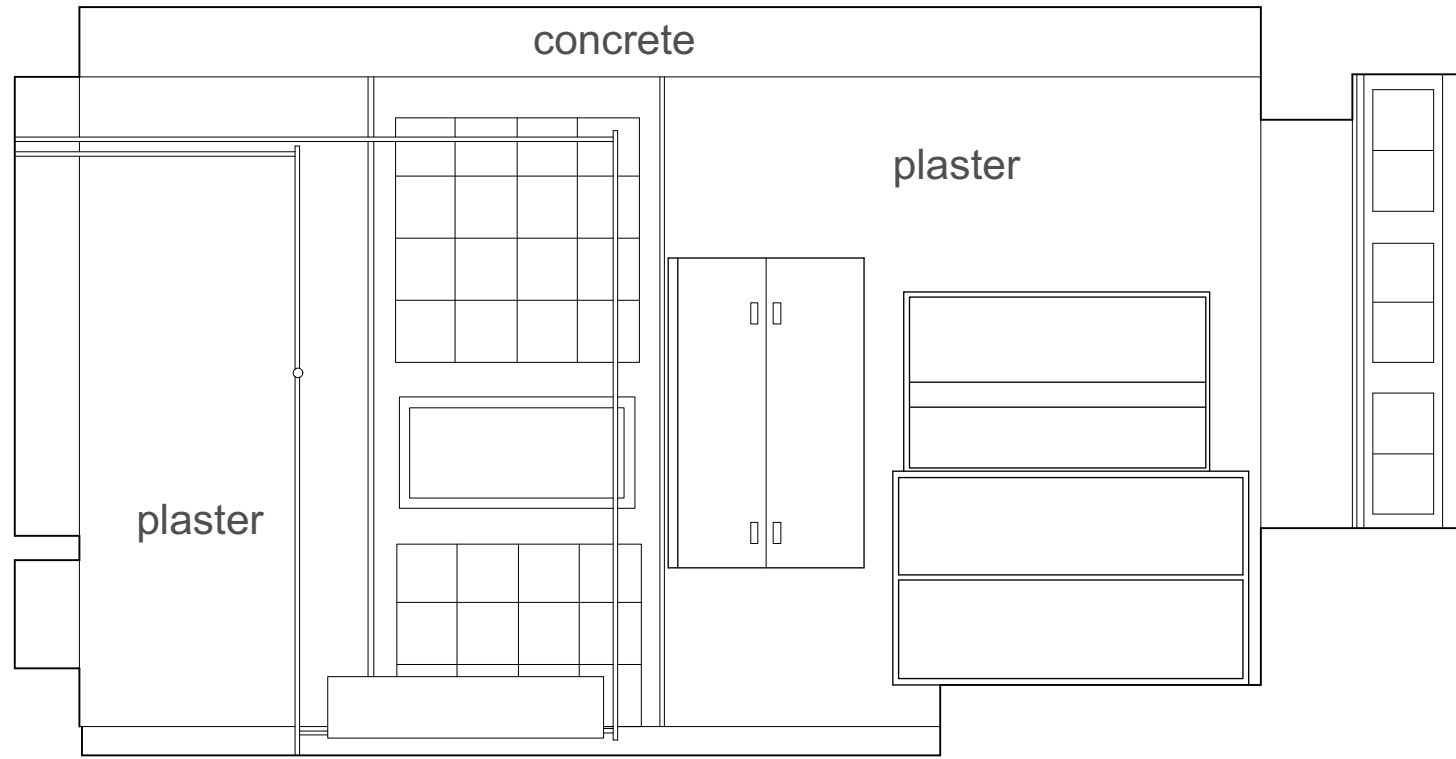


1 As Existing Bedroom 1 Elevation 1
1:25@A3

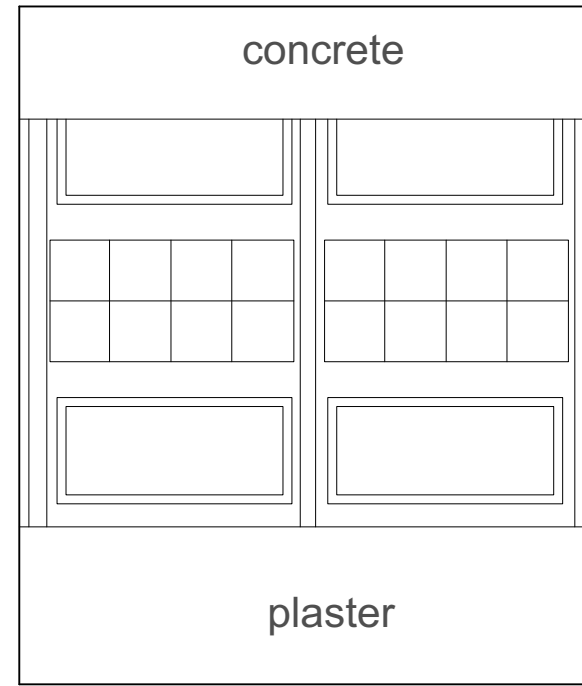

2 As Existing Bedroom 1 Elevation 2
1:25@A3

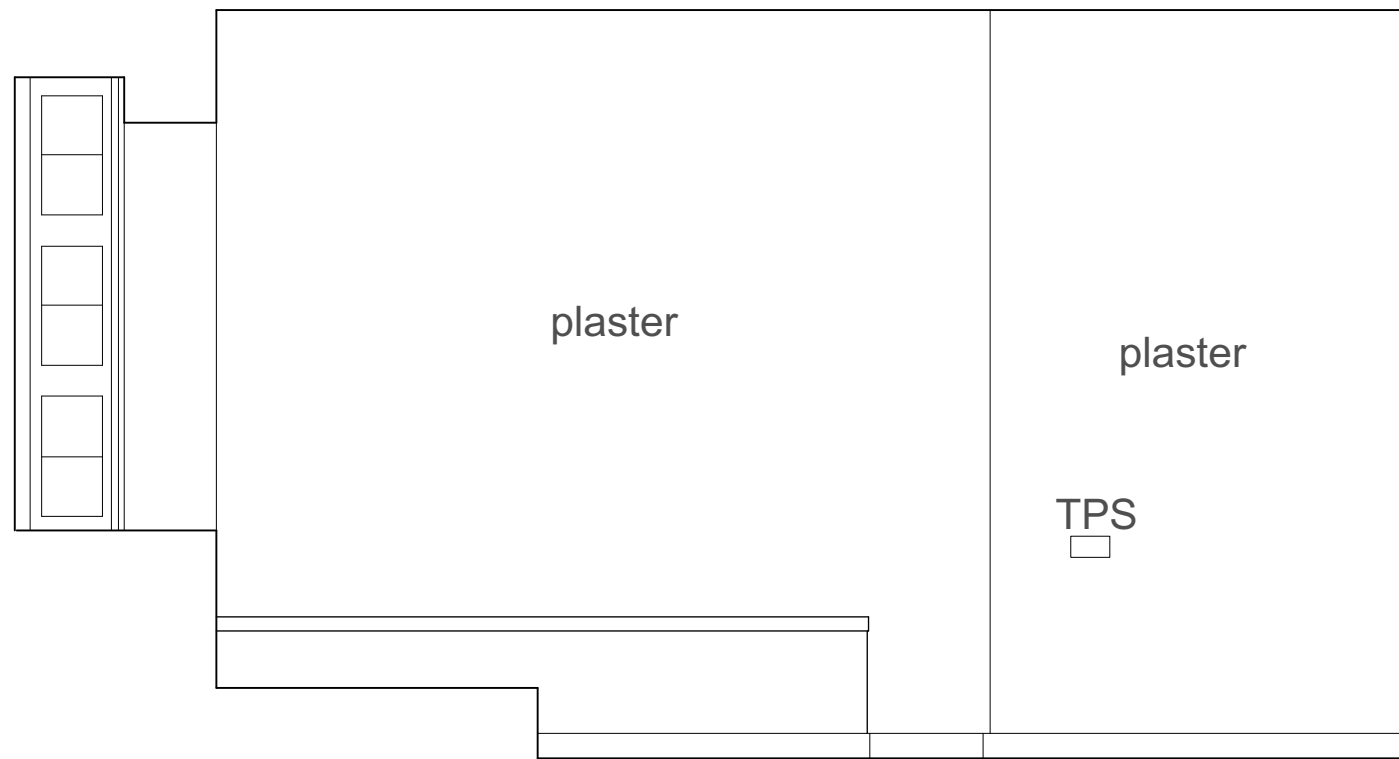

3 As Existing Bedroom 1 Elevation 3
1:25@A3

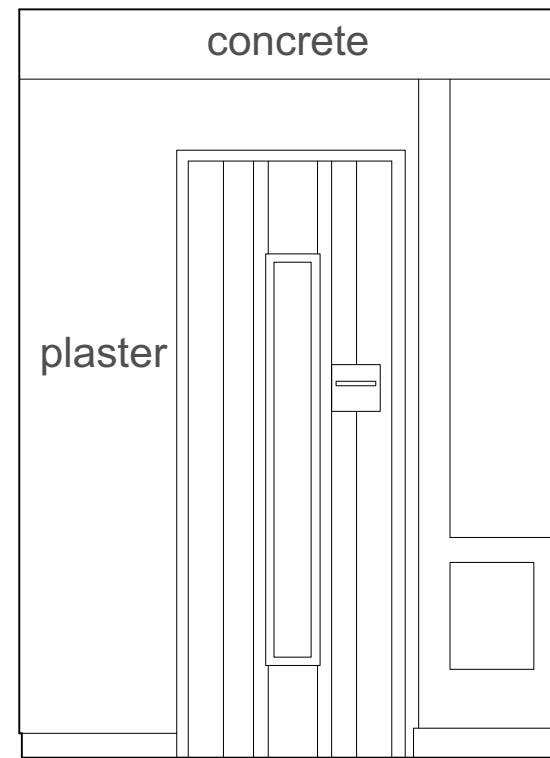

4 As Existing Bedroom 1 Elevation 4
1:25@A3



THE COPYRIGHT DESIGN AND PATENTS ACT
THIS DRAWING IS THE COPYRIGHT OF OUPST
AND MUST NOT BE COPIED OR REPRODUCED, IN
WHOLE OR PART, BY ANY METHOD
WHATSOEVER, WITHOUT THE PRIOR WRITTEN
APPROVAL OF OUPST

NOTES

ALL SETTING OUT MUST BE CHECKED ON SITE ALL
LEVELS MUST BE CHECKED ON SITE
ALL DIMENSIONS MUST BE CHECKED ON SITE
DO NOT SCALE FROM THIS DRAWING
THIS DRAWING MUST NOT BE USED ON SITE
UNLESS ISSUED FOR CONSTRUCTION

PLANNING

OUTPOST

studio@outpostlondon.com

020 7928 2481

Purple Studio, Old Paradise Yard
20 Carlisle Lane, London, SE17LG

Project Title:

**78 SOUTH HILL PARK
LONDON NW3 2SN**

Drawing Title:

**As Existing
Bedroom 1 Room Elevations**


Scale: 1:25@A3 Date: 16.05.19

Revision: Drawing No.:


A (EX)_G01_200

Key:


1. Proposed removal of masonry wall
2. Proposed removal of timber door and frame
3. Proposed adjustment of services pipes to allow for taller door

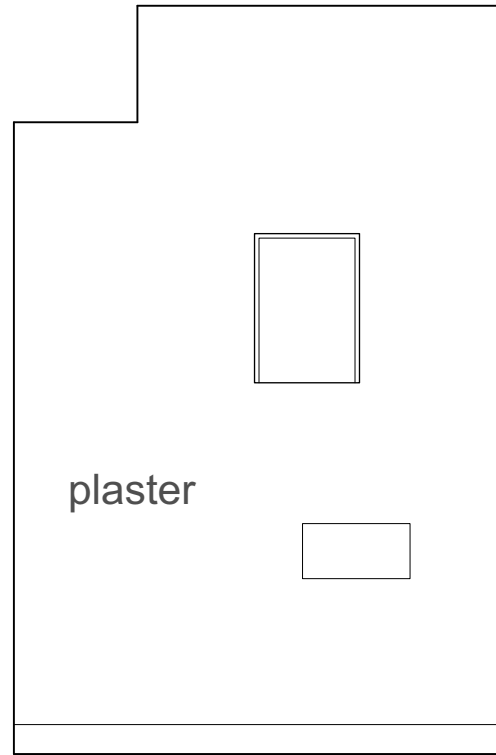


1 As Existing Bedroom 1 Elevation 5
1:25@A3

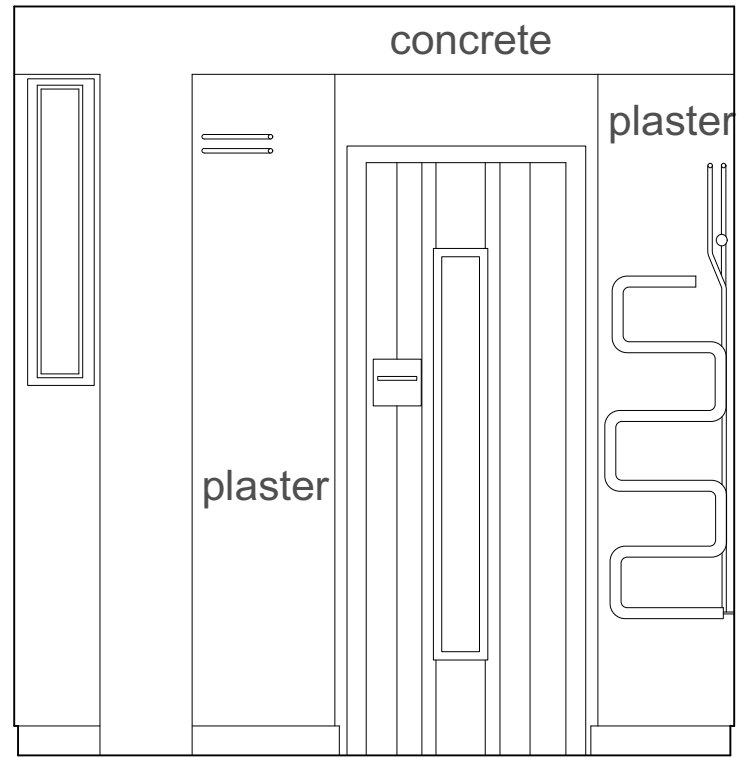

2 As Existing Bedroom 1 Elevation 6
1:25@A3

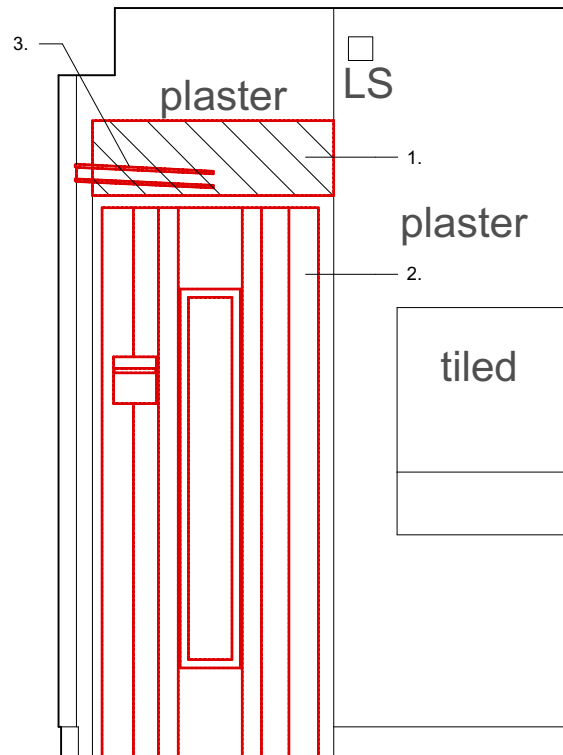

3 As Existing Bedroom 1 Elevation 7
1:25@A3

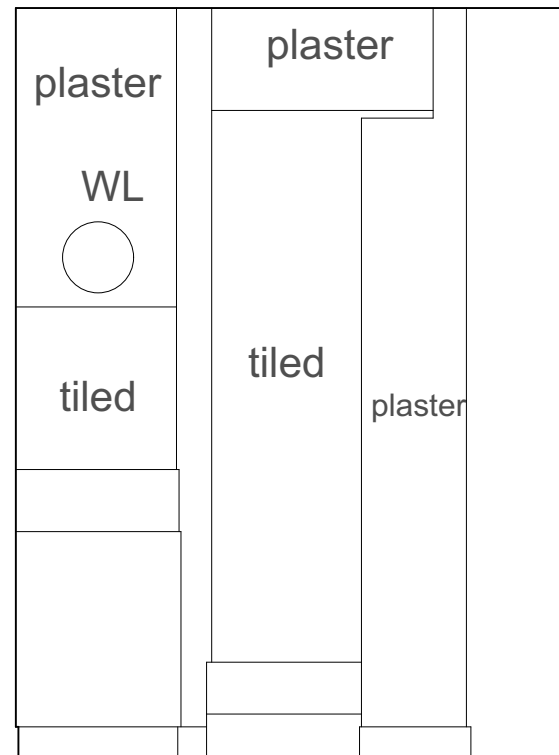

4 As Existing Bedroom 1 Elevation 8
1:25@A3



THE COPYRIGHT DESIGN AND PATENTS ACT
THIS DRAWING IS THE COPYRIGHT OF OUPST
AND MUST NOT BE COPIED OR REPRODUCED, IN
WHOLE OR PART, BY ANY METHOD
WHATSOEVER, WITHOUT THE PRIOR WRITTEN
APPROVAL OF OUPST

NOTES

ALL SETTING OUT MUST BE CHECKED ON SITE ALL
LEVELS MUST BE CHECKED ON SITE
ALL DIMENSIONS MUST BE CHECKED ON SITE
DO NOT SCALE FROM THIS DRAWING
THIS DRAWING MUST NOT BE USED ON SITE
UNLESS ISSUED FOR CONSTRUCTION

PLANNING

OUTPOST

studio@outpostlondon.com

020 7928 2481

Purple Studio, Old Paradise Yard
20 Carlisle Lane, London, SE17LG

Project Title:

**78 SOUTH HILL PARK
LONDON NW3 2SN**

Drawing Title:

**As Existing
Bedroom 1 Room Elevations**


Scale: 1:25@A3 Date: 16.05.19

Revision: Drawing No.:


A (EX)_G01_201

NOTES


ALL SETTING OUT MUST BE CHECKED ON SITE ALL
LEVELS MUST BE CHECKED ON SITE
ALL DIMENSIONS MUST BE CHECKED ON SITE
DO NOT SCALE FROM THIS DRAWING
THIS DRAWING MUST NOT BE USED ON SITE
UNLESS ISSUED FOR CONSTRUCTION

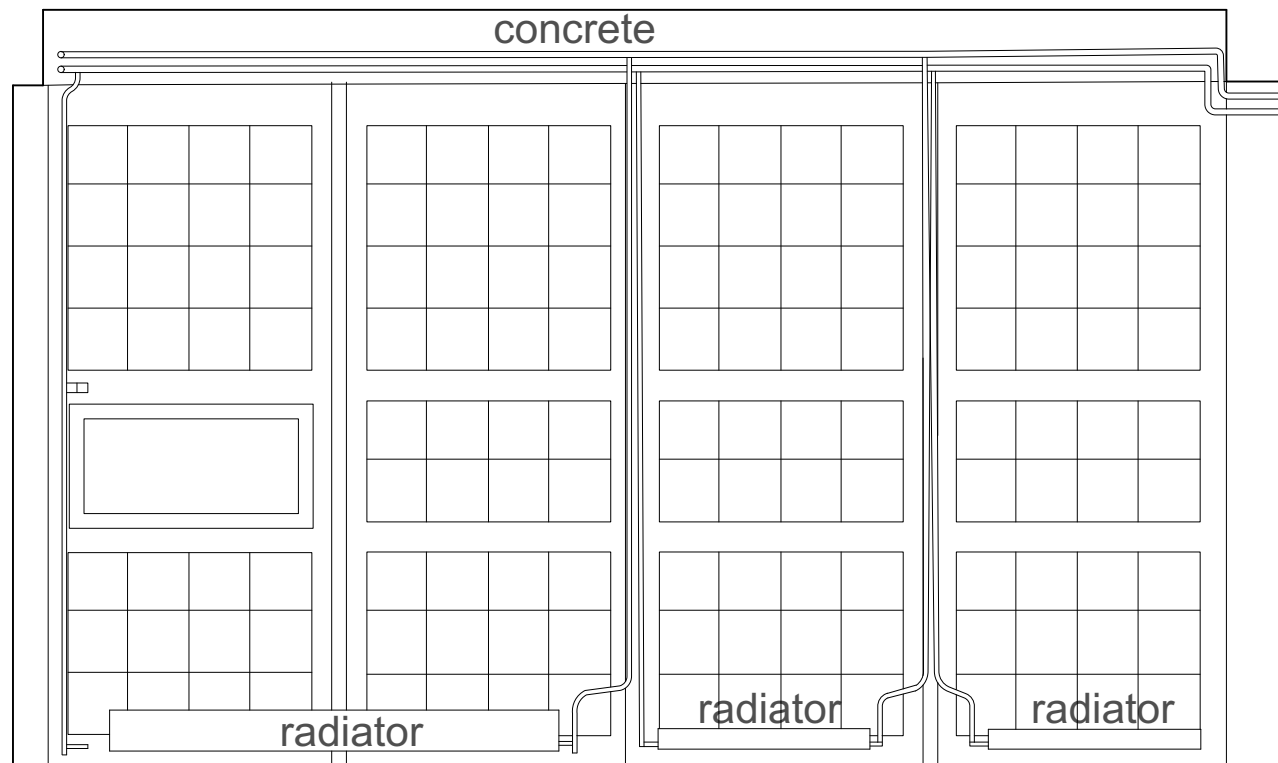

1 As Existing Hall Elevation 1
1:25@A3

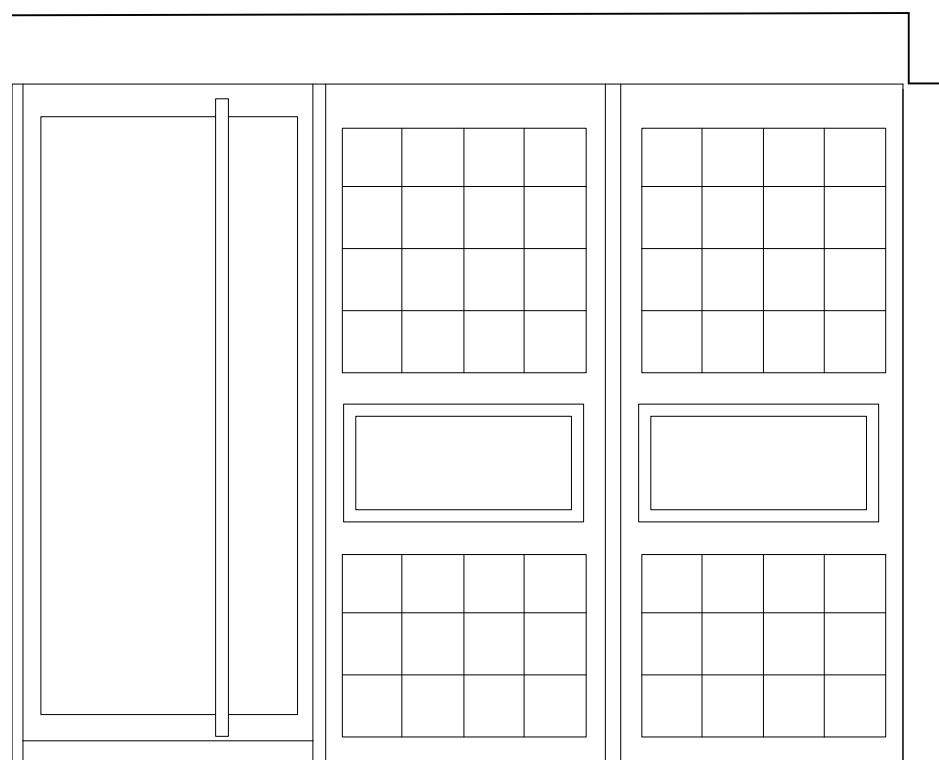

2 As Existing Hall Elevation 2
1:25@A3

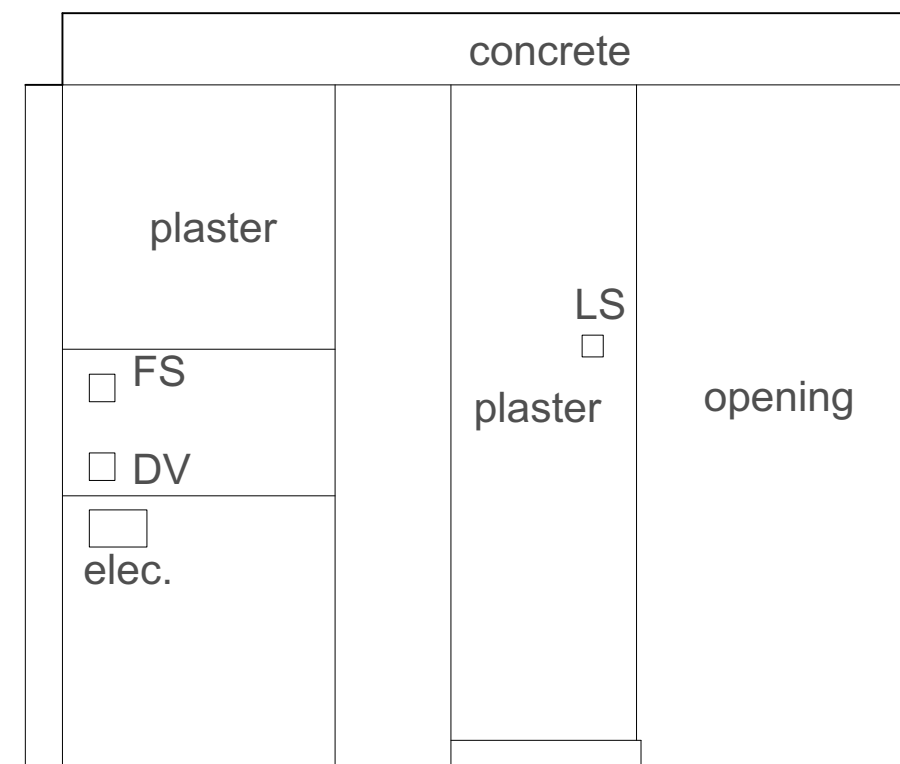

3 As Existing Hall Elevation 3
1:25@A3



PLANNING
OUTPOST

studio@outpostlondon.com

020 7928 2481

Purple Studio, Old Paradise Yard
20 Carlisle Lane, London, SE17LG

Project Title:

**78 SOUTH HILL PARK
LONDON NW3 2SN**

Drawing Title:

**As Existing
Entrance Hall Elevations**


Scale: 1:25@A3 Date: 16.05.19

Revision: Drawing No.:

A (EX)_G02_200

Key:

- 1. Proposed removal of masonry wall
- 2. Proposed removal of timber door and frame

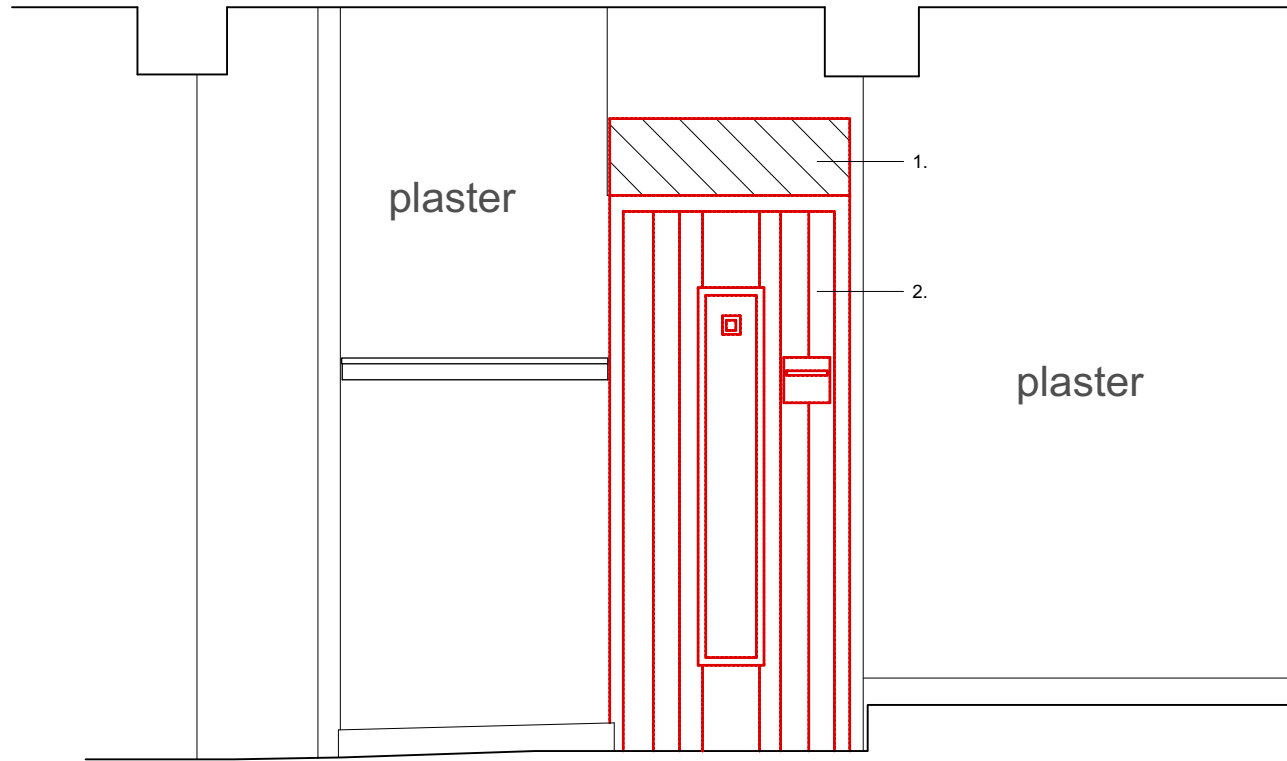


THE COPYRIGHT DESIGN AND PATENTS ACT
THIS DRAWING IS THE COPYRIGHT OF OUPOST
AND MUST NOT BE COPIED OR REPRODUCED, IN
WHOLE OR PART, BY ANY METHOD
WHATSOEVER, WITHOUT THE PRIOR WRITTEN
APPROVAL OF OUPOST

NOTES

ALL SETTING OUT MUST BE CHECKED ON SITE ALL
LEVELS MUST BE CHECKED ON SITE
ALL DIMENSIONS MUST BE CHECKED ON SITE
DO NOT SCALE FROM THIS DRAWING
THIS DRAWING MUST NOT BE USED ON SITE
UNLESS ISSUED FOR CONSTRUCTION

1 **As Existing Hall Elevation 4**
1:25@A3

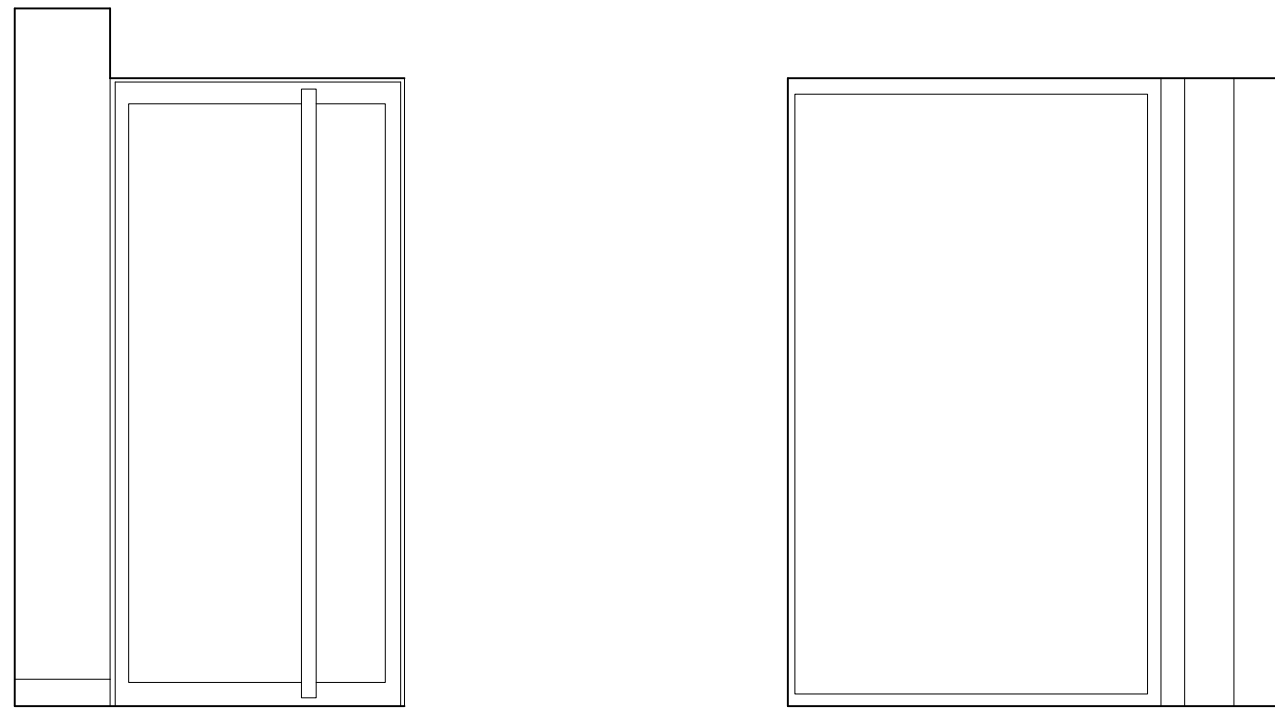

3 **As Existing Hall Elevation 5**
1:25@A3

3 **As Existing Hall Elevation 6**
1:25@A3



PLANNING
OUTPOST

studio@outpostlondon.com

020 7928 2481

Purple Studio, Old Paradise Yard
20 Carlisle Lane, London, SE17LG

Project Title:

**78 SOUTH HILL PARK
LONDON NW3 2SN**

Drawing Title:

**As Existing
Entrance Hall Elevations**

Scale: 1:25@A3 Date: 16.05.19

Revision: Drawing No.:

A (EX)_G02_201


Key:

- 1. Proposed replacement of wall hung joinery with new design adopting key features of existing
- 2. Proposed removal of bed base. Bed head wall retained.
- 3. Proposed removal and replacement of shower tray (cracked)
- 4. Proposed removal of mosaic tiles to allow for tanking and retiling (leaks)

THE COPYRIGHT DESIGN AND PATENTS ACT
THIS DRAWING IS THE COPYRIGHT OF OUPOST
AND MUST NOT BE COPIED OR REPRODUCED, IN
WHOLE OR PART, BY ANY METHOD
WHATSOEVER, WITHOUT THE PRIOR WRITTEN
APPROVAL OF OUPOST

NOTES

ALL SETTING OUT MUST BE CHECKED ON SITE ALL
LEVELS MUST BE CHECKED ON SITE
ALL DIMENSIONS MUST BE CHECKED ON SITE
DO NOT SCALE FROM THIS DRAWING
THIS DRAWING MUST NOT BE USED ON SITE
UNLESS ISSUED FOR CONSTRUCTION

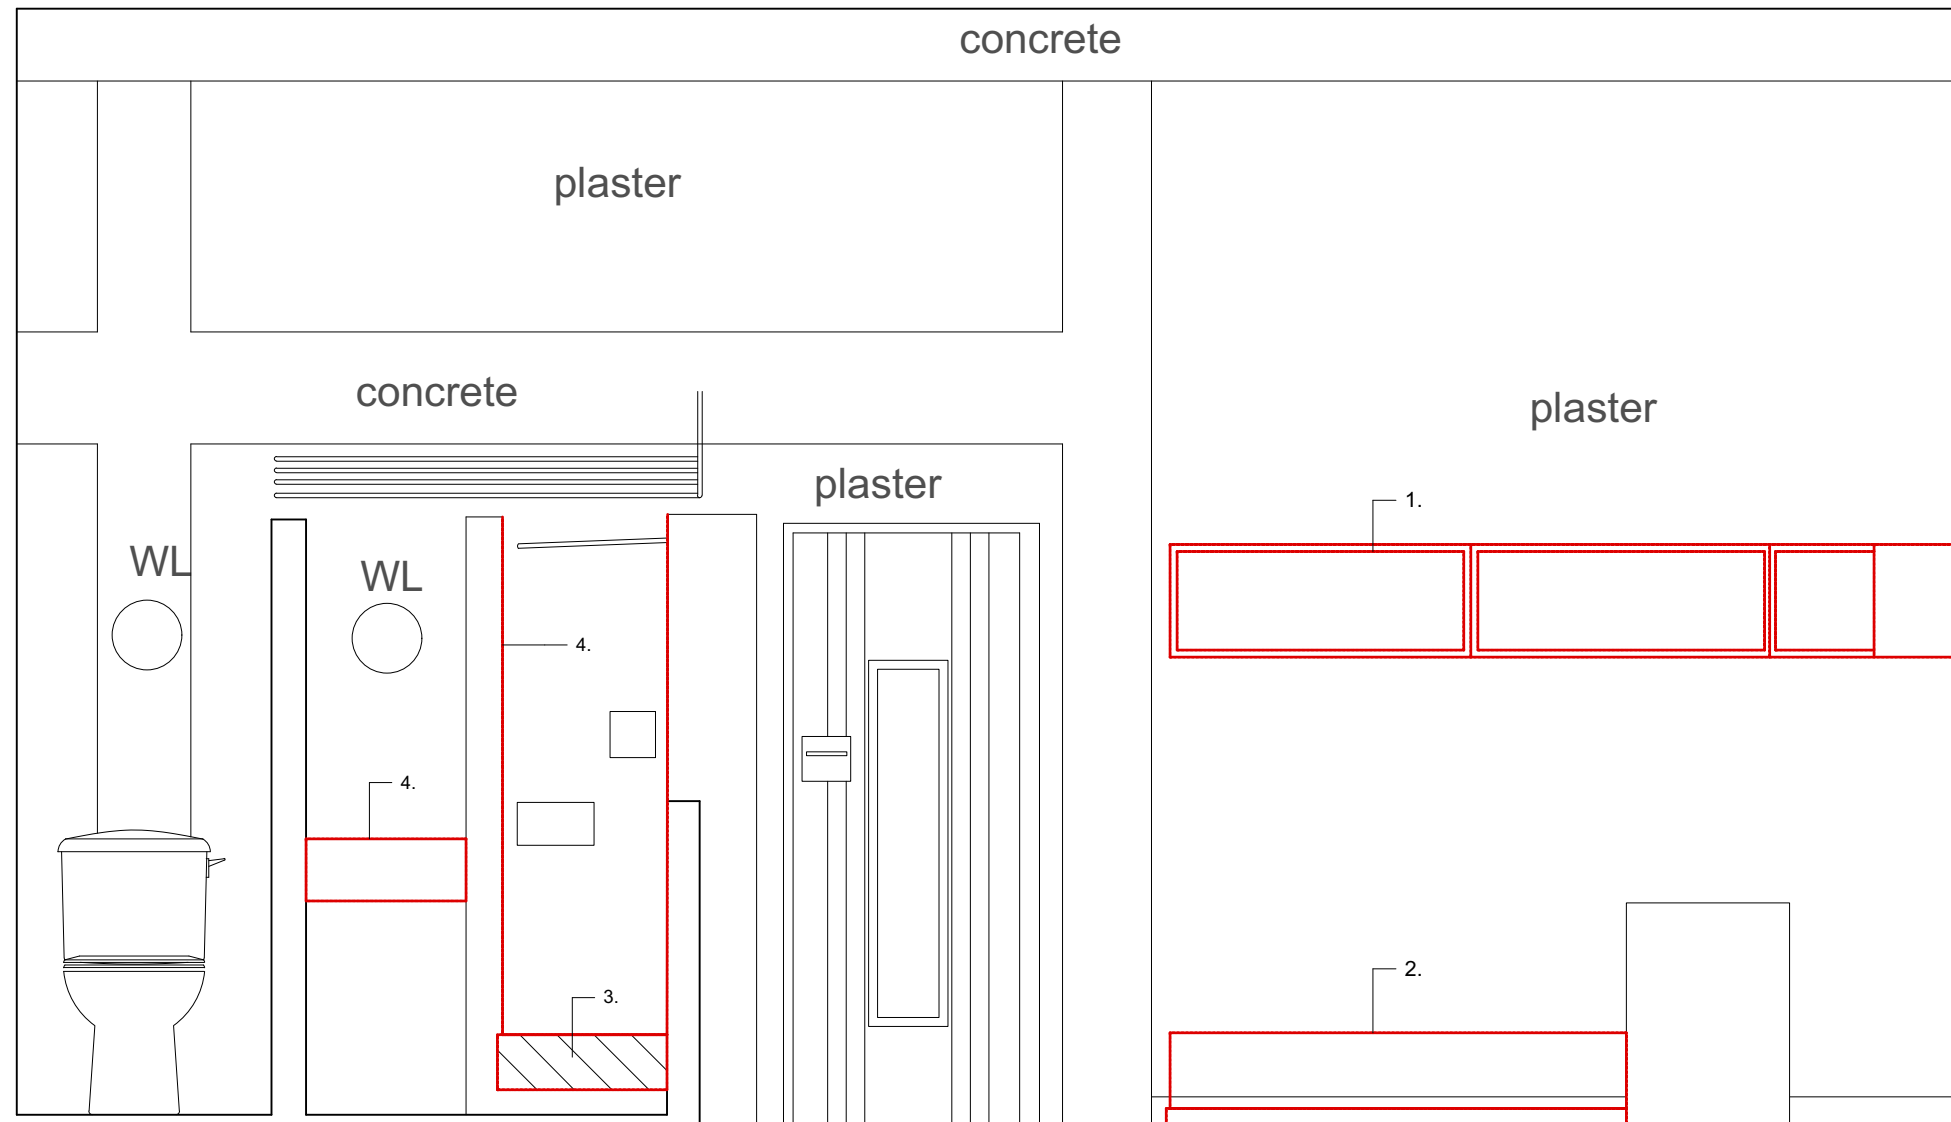

1 As Existing Master Bedroom Elevation 1
1:25@A3

PLANNING
OUTPOST

studio@outpostlondon.com

020 7928 2481

Purple Studio, Old Paradise Yard
20 Carlisle Lane, London, SE17LG

Project Title:

78 SOUTH HILL PARK
LONDON NW3 2SN

Drawing Title:

As Existing Master
Bedroom Room Elevation

Scale: 1:25@A3 Date: 16.05.19

Revision: Drawing No.:

A (EX)_F01_200





Key:

- 1. Proposed replacement of wall hung joinery with new design adopting key features of existing
- 2. Proposed removal of bed base. Bed head wall retained
- 3. Proposed removal of mosaic tiles to allow for tanking and retiling (leaks)
- 4. Proposed removal of existing cupboard unit to be repositioned in house

THE COPYRIGHT DESIGN AND PATENTS ACT
THIS DRAWING IS THE COPYRIGHT OF OUPST
AND MUST NOT BE COPIED OR REPRODUCED, IN
WHOLE OR PART, BY ANY METHOD
WHATSOEVER, WITHOUT THE PRIOR WRITTEN
APPROVAL OF OUPST

NOTES

ALL SETTING OUT MUST BE CHECKED ON SITE ALL
LEVELS MUST BE CHECKED ON SITE
ALL DIMENSIONS MUST BE CHECKED ON SITE
DO NOT SCALE FROM THIS DRAWING
THIS DRAWING MUST NOT BE USED ON SITE
UNLESS ISSUED FOR CONSTRUCTION

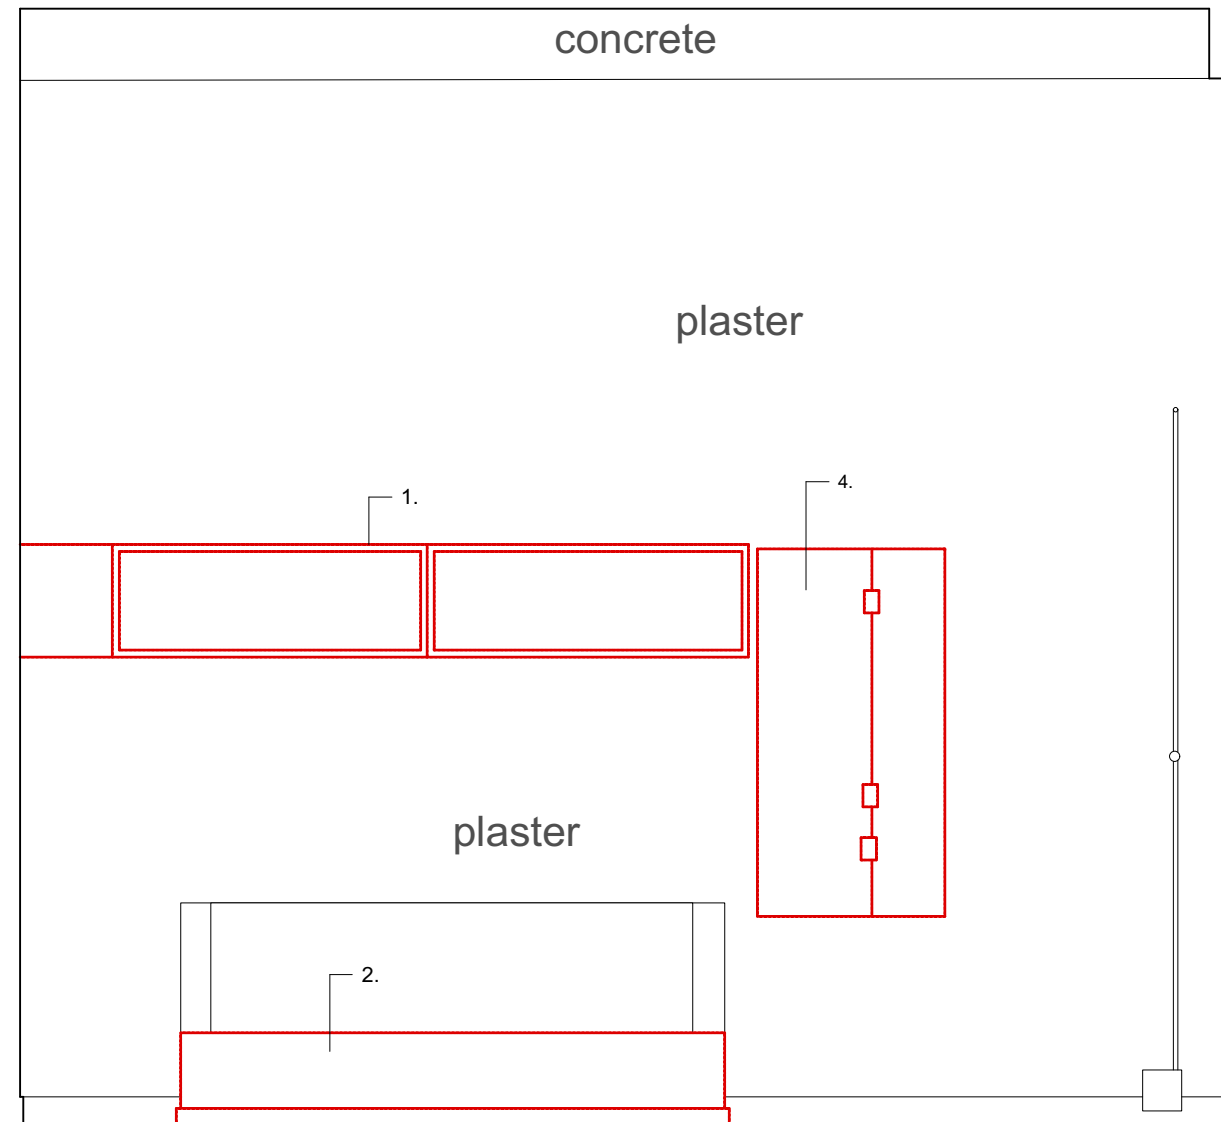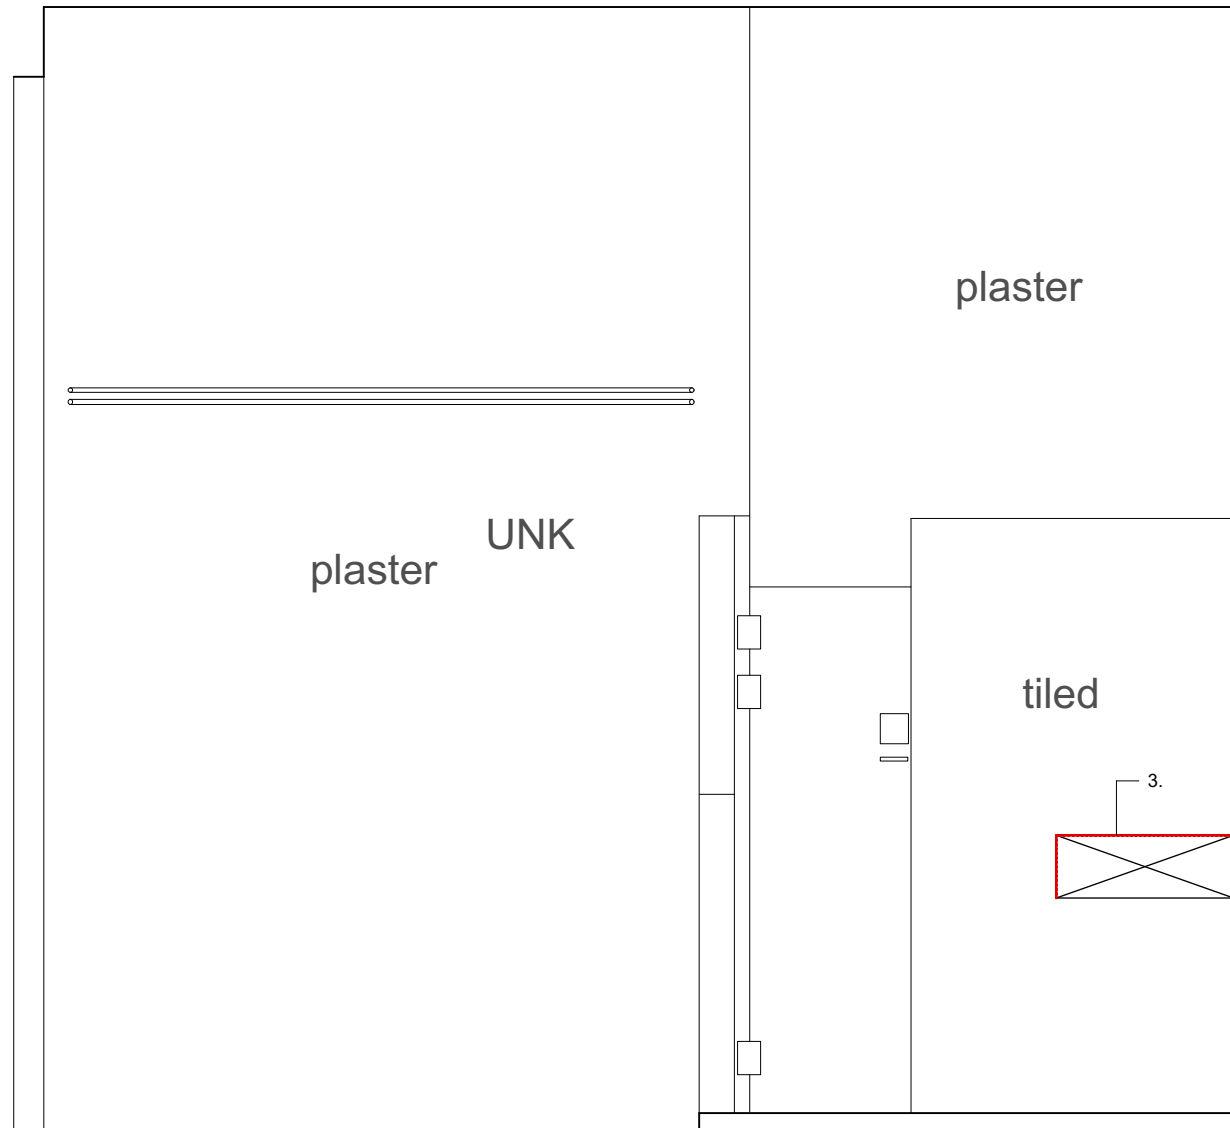

1 As Existing Master Bedroom Elevation 2
1:25@A3

1 As Existing Master Bedroom Elevation 3
1:25@A3



PLANNING
OUTPOST

studio@outpostlondon.com

020 7928 2481

Purple Studio, Old Paradise Yard
20 Carlisle Lane, London, SE17LG

Project Title:

78 SOUTH HILL PARK
LONDON NW3 2SN

Drawing Title:

As Existing Master
Bedroom Room Elevation

Scale: 1:25@A3 Date: 16.05.19



Revision: Drawing No.:

A (EX)_F01_201

THE COPYRIGHT DESIGN AND PATENTS ACT
THIS DRAWING IS THE COPYRIGHT OF OUPST
AND MUST NOT BE COPIED OR REPRODUCED, IN
WHOLE OR PART, BY ANY METHOD
WHATSOEVER, WITHOUT THE PRIOR WRITTEN
APPROVAL OF OUPST

NOTES

ALL SETTING OUT MUST BE CHECKED ON SITE ALL
LEVELS MUST BE CHECKED ON SITE
ALL DIMENSIONS MUST BE CHECKED ON SITE
DO NOT SCALE FROM THIS DRAWING
THIS DRAWING MUST NOT BE USED ON SITE
UNLESS ISSUED FOR CONSTRUCTION

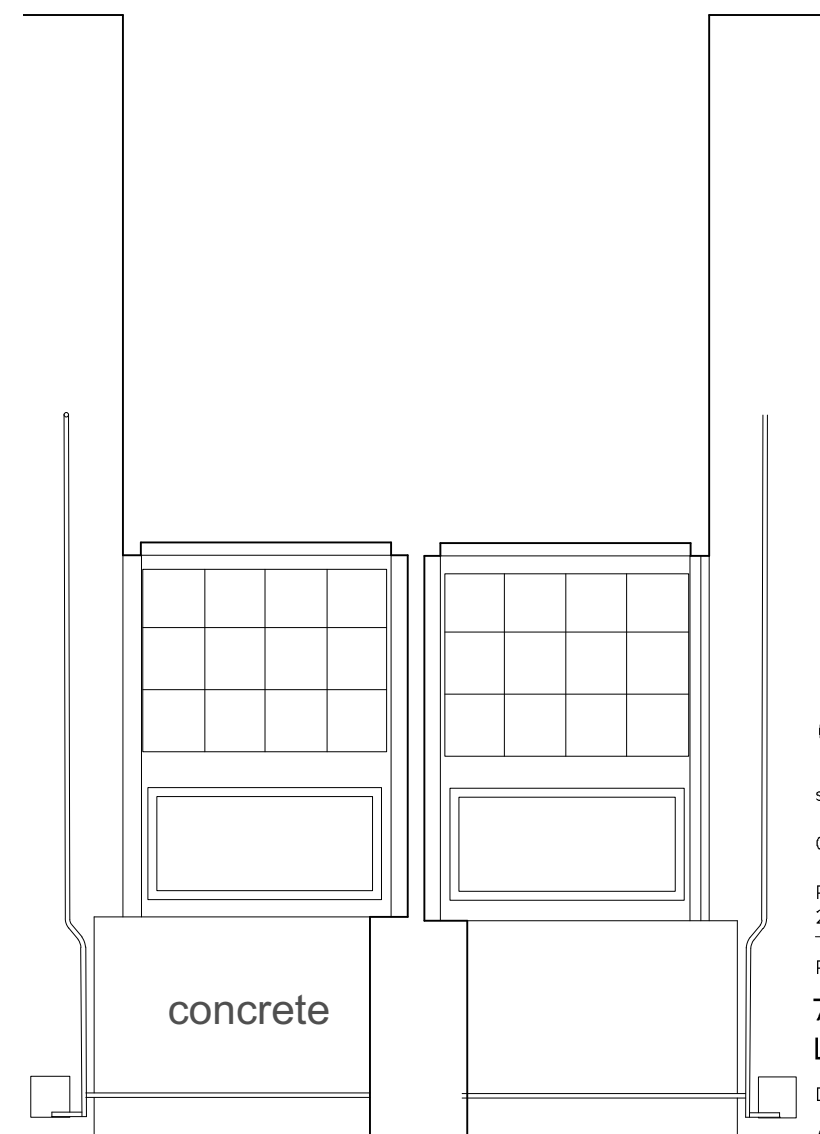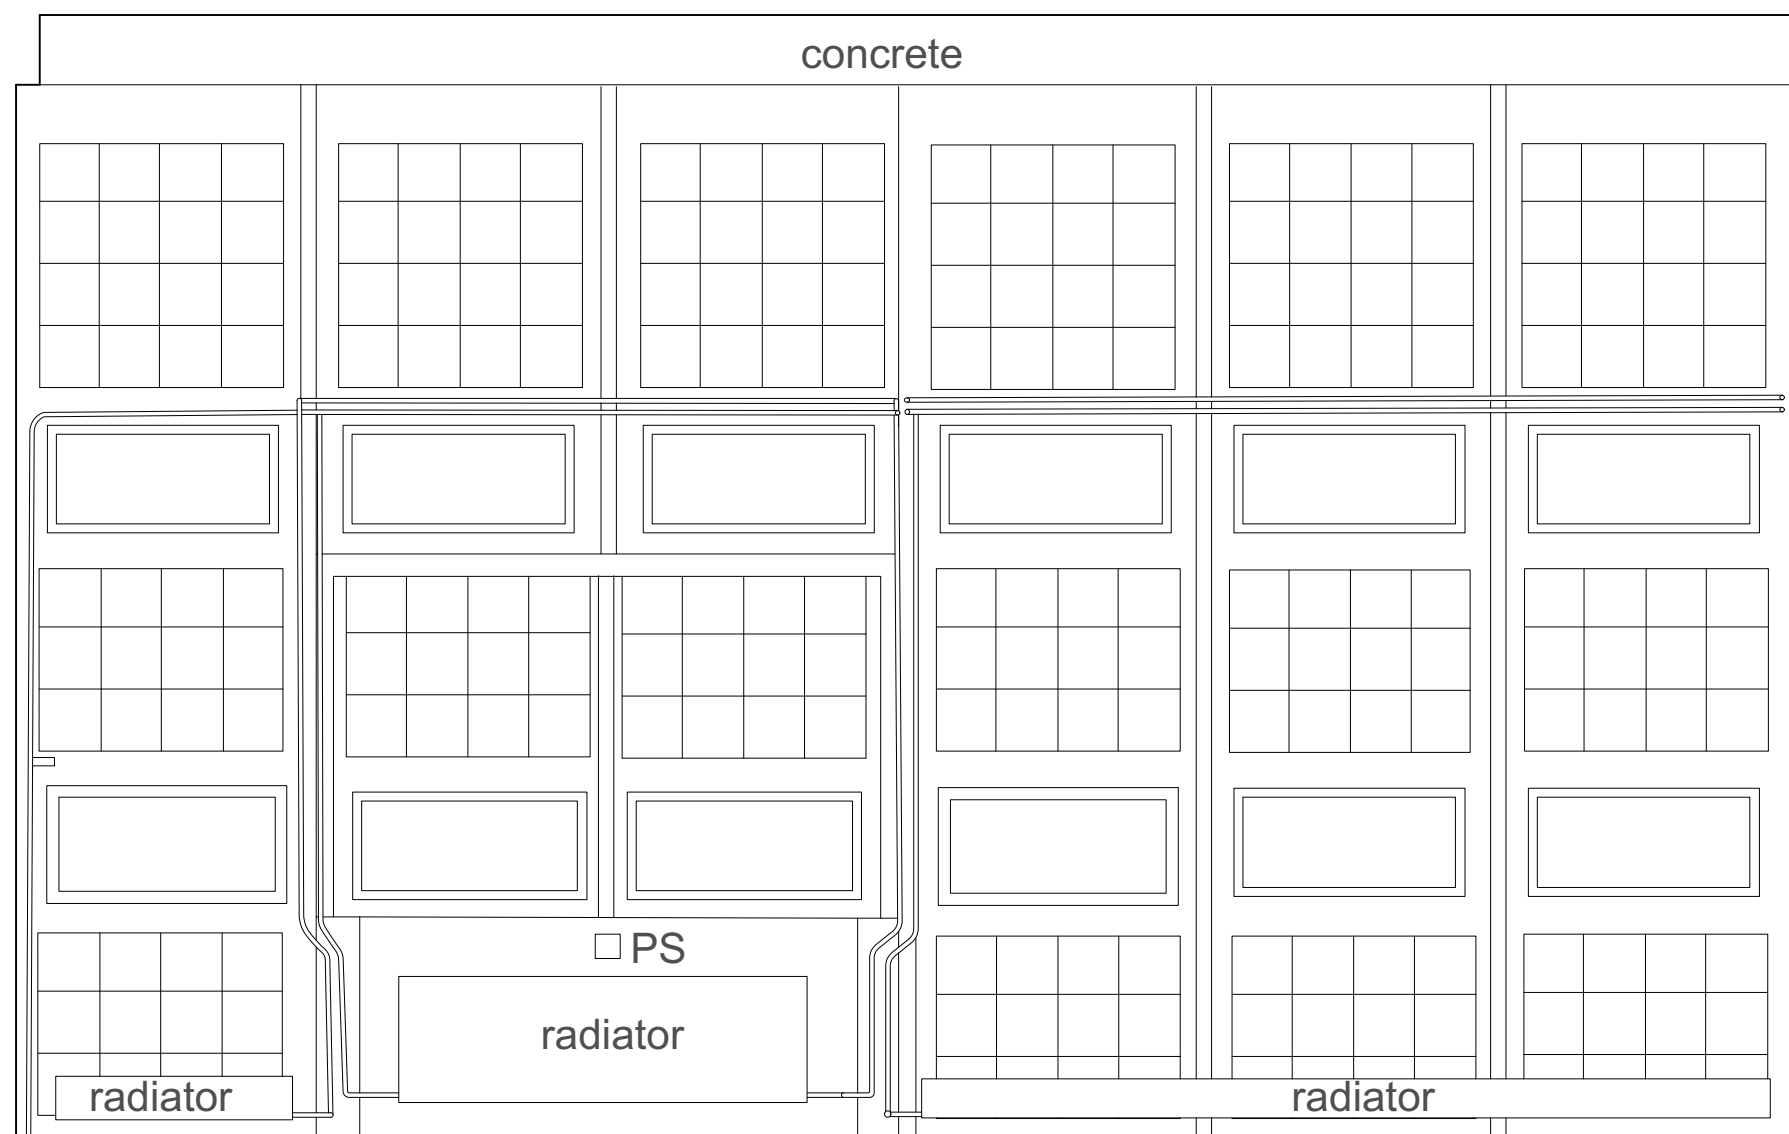

PLANNING
OUTPOST

studio@outpostlondon.com

020 7928 2481

Purple Studio, Old Paradise Yard
20 Carlisle Lane, London, SE17LG

Project Title:

**78 SOUTH HILL PARK
LONDON NW3 2SN**

Drawing Title:

**As Existing Master
Bedroom Room Elevation**

1

As Existing Master Bedroom Elevation 4
1:25@A3

1

As Existing Master Bedroom Elevation 5,6
1:25@A3

Scale: 1:25@A3 Date: 16.05.19




Revision: Drawing No.:

A (EX)_F01_202



NOTES

ALL SETTING OUT MUST BE CHECKED ON SITE ALL
LEVELS MUST BE CHECKED ON SITE
ALL DIMENSIONS MUST BE CHECKED ON SITE
DO NOT SCALE FROM THIS DRAWING
THIS DRAWING MUST NOT BE USED ON SITE
UNLESS ISSUED FOR CONSTRUCTION

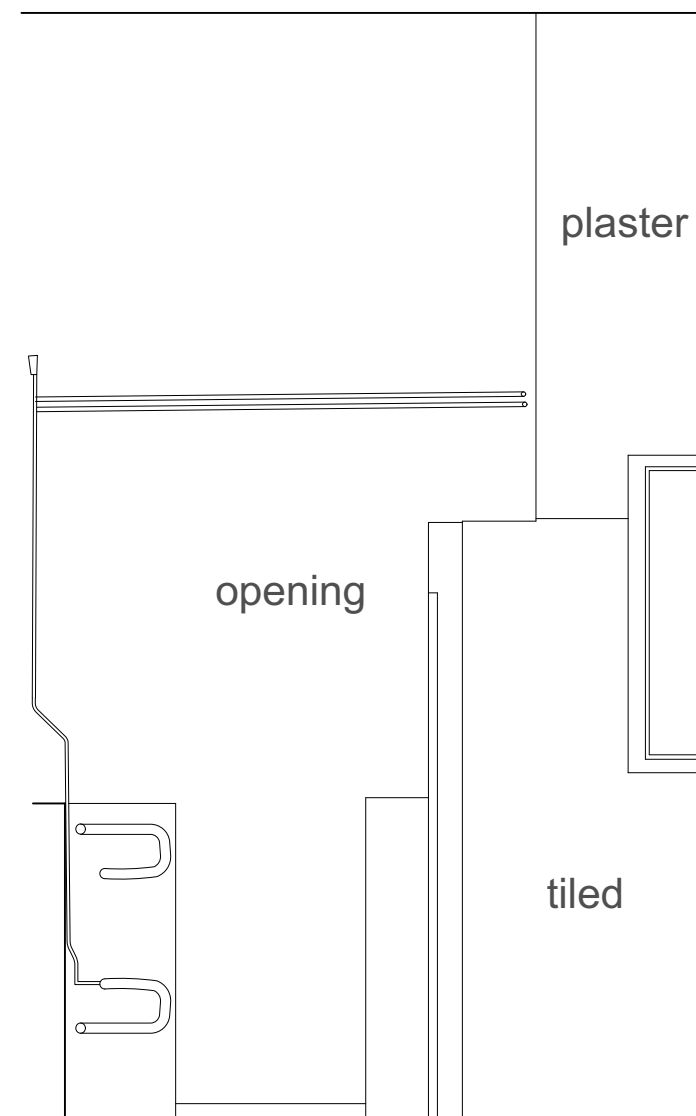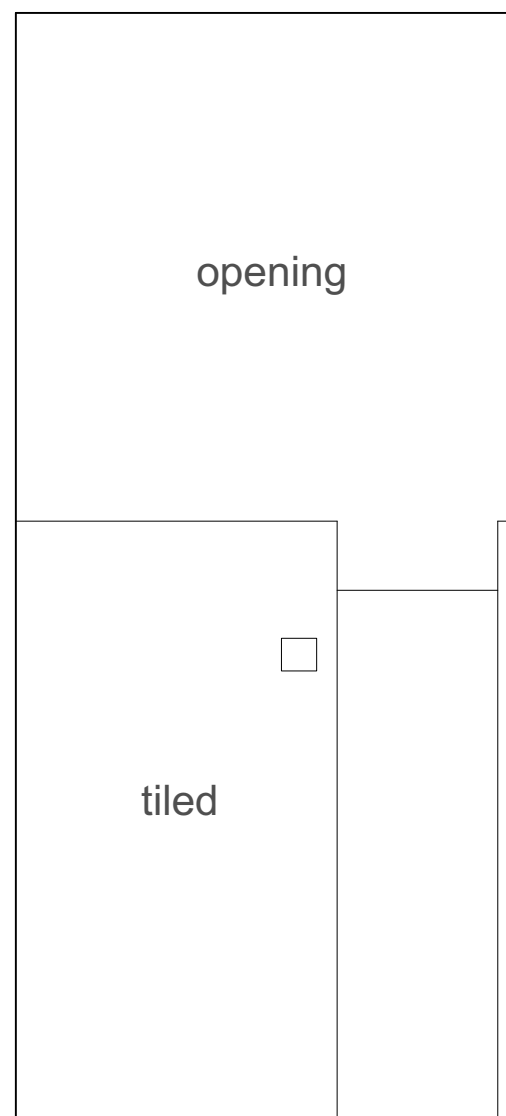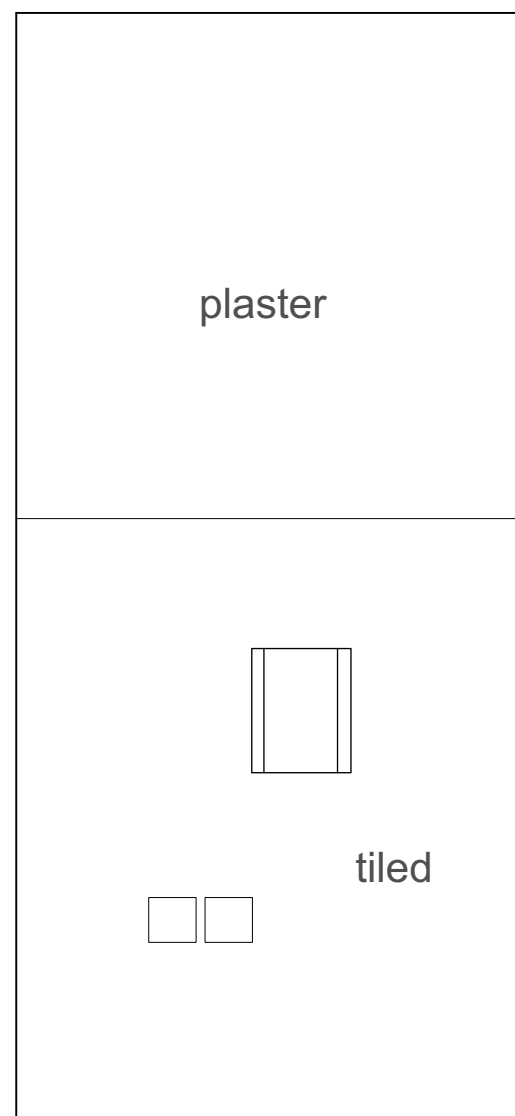

1 As Existing Master Bedroom Elevation 7
1:25@A3

1 As Existing Master Bedroom Elevation 8
1:25@A3

1 As Existing Master Bedroom Elevation 9
1:25@A3



PLANNING
OUTPOST

studio@outpostlondon.com

020 7928 2481

Purple Studio, Old Paradise Yard
20 Carlisle Lane, London, SE17LG

Project Title:

**78 SOUTH HILL PARK
LONDON NW3 2SN**

Drawing Title:

**As Existing Master
Bedroom Room Elevation**

Scale: 1:25@A3 Date: 16.05.19

Revision: Drawing No.:



A (EX)_F01_203

- Key:
1. Proposed removal of plaster wall to extent shown on plan
 2. Proposed removal of existing lighting
 3. Proposed removal of existing unit to be replaced with new version on opposite wall
 4. Proposed removal of fixed bed bases
 5. Proposed removal of existing joinery item

THE COPYRIGHT DESIGN AND PATENTS ACT
THIS DRAWING IS THE COPYRIGHT OF OUPST
AND MUST NOT BE COPIED OR REPRODUCED, IN
WHOLE OR PART, BY ANY METHOD
WHATSOEVER, WITHOUT THE PRIOR WRITTEN
APPROVAL OF OUPST



NOTES

ALL SETTING OUT MUST BE CHECKED ON SITE ALL
LEVELS MUST BE CHECKED ON SITE
ALL DIMENSIONS MUST BE CHECKED ON SITE
DO NOT SCALE FROM THIS DRAWING
THIS DRAWING MUST NOT BE USED ON SITE
UNLESS ISSUED FOR CONSTRUCTION

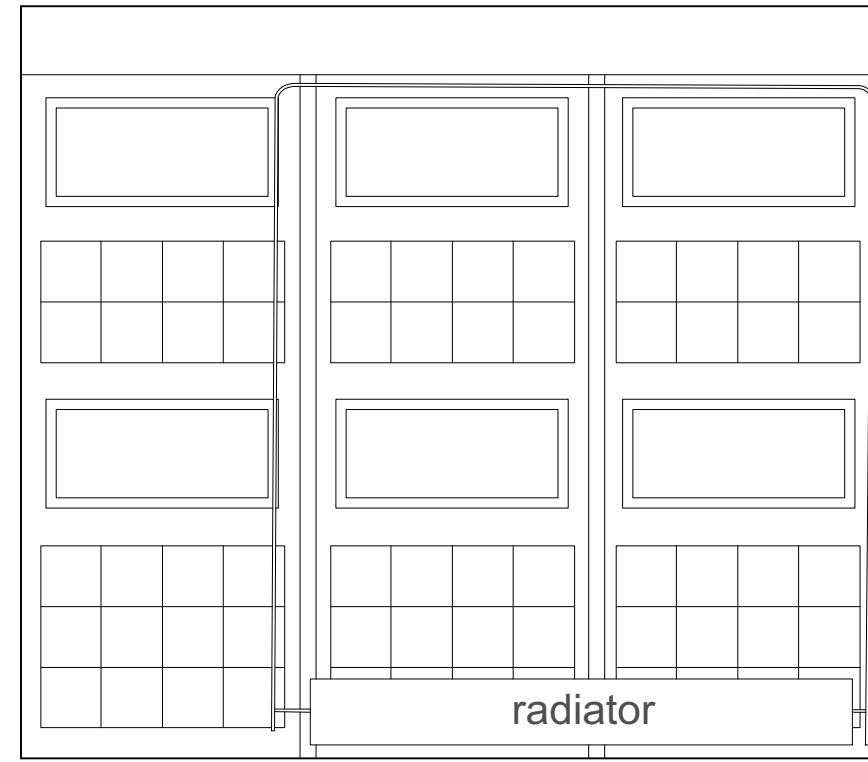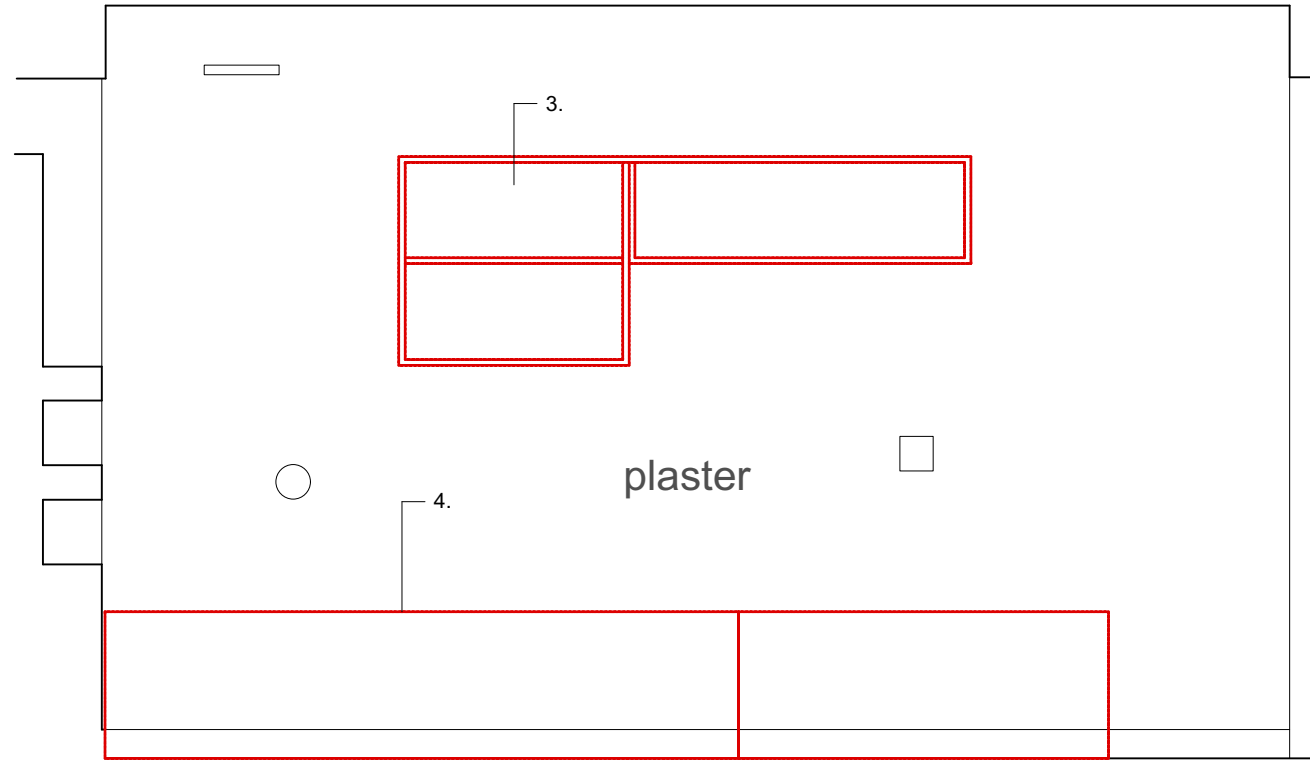

1 As Existing Bedroom 2 Elevation 1
1:25@A3

2 As Existing Bedroom 2 Elevation 2
1:25@A3

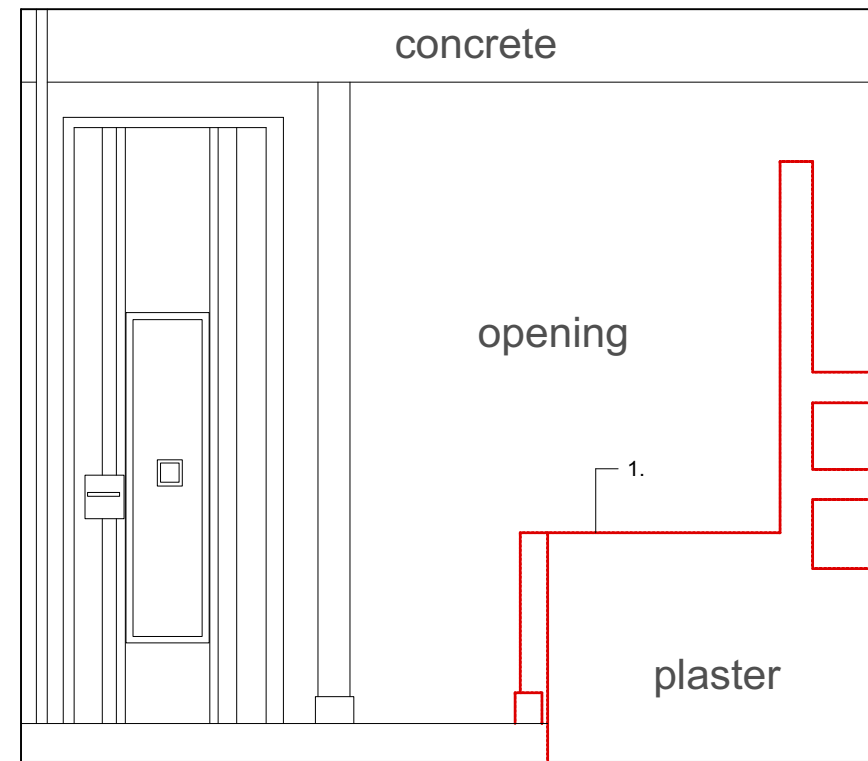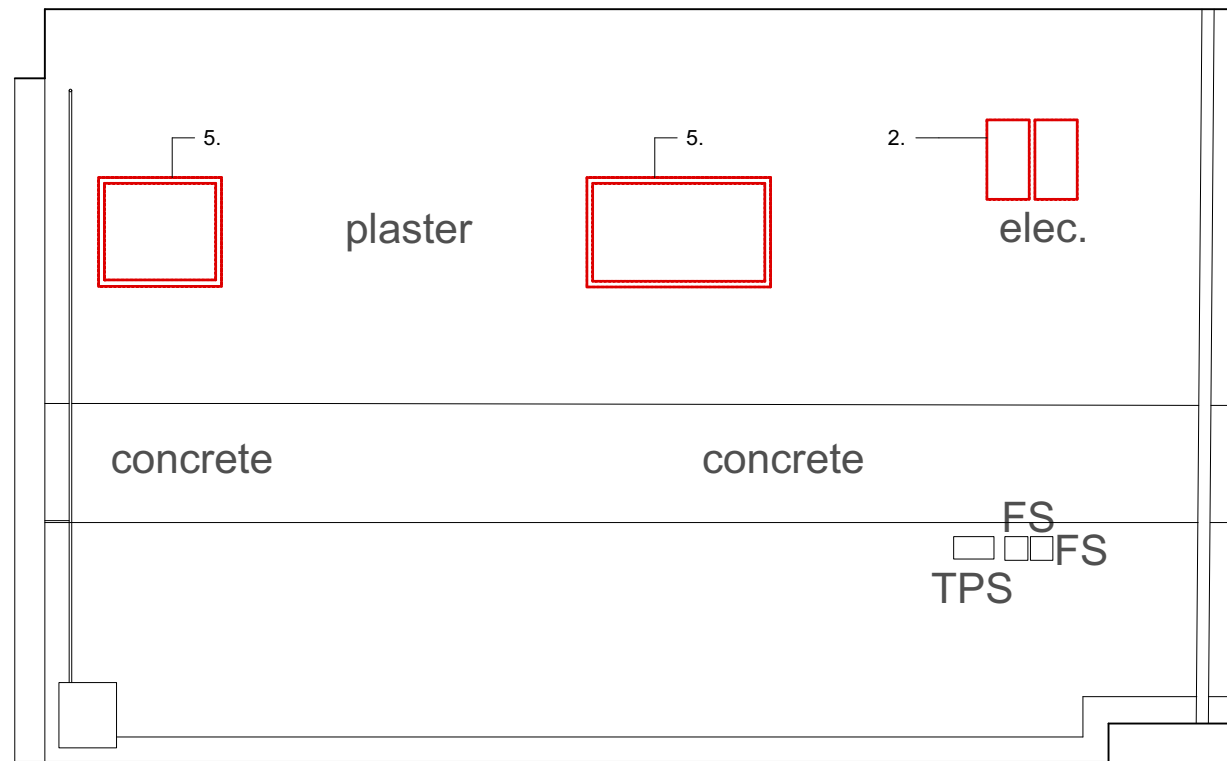

3 As Existing Bedroom 2 Elevation 3
1:25@A3

4 As Existing Bedroom 2 Elevation 4
1:25@A3



PLANNING
OUTPOST

studio@outpostlondon.com

020 7928 2481

Purple Studio, Old Paradise Yard
20 Carlisle Lane, London, SE17LG

Project Title:

78 SOUTH HILL PARK
LONDON NW3 2SN

Drawing Title:

As Existing
Bedroom 2 Room Elevations

Scale: 1:25@A3 Date: 16.05.19

Revision: Drawing No.:

A (EX)_F02_200




- Key:
- 1. Proposed removal of shower tray and associated nib wall
 - 2. Proposed adaption and reuse of existing radiator
 - 3. Proposed removal of WC and adaption of drainage to new location

- 4. Proposed removal of timber door to allow new shower door
- 5. Proposed plaster wall removal
- 6. Proposed mosaic tiles to new shower location removed to allow for new tanking membrane

THE COPYRIGHT DESIGN AND PATENTS ACT
THIS DRAWING IS THE COPYRIGHT OF OUPST
AND MUST NOT BE COPIED OR REPRODUCED, IN
WHOLE OR PART, BY ANY METHOD
WHATSOEVER, WITHOUT THE PRIOR WRITTEN
APPROVAL OF OUPST

NOTES




ALL SETTING OUT MUST BE CHECKED ON SITE ALL
LEVELS MUST BE CHECKED ON SITE
ALL DIMENSIONS MUST BE CHECKED ON SITE
DO NOT SCALE FROM THIS DRAWING
THIS DRAWING MUST NOT BE USED ON SITE
UNLESS ISSUED FOR CONSTRUCTION

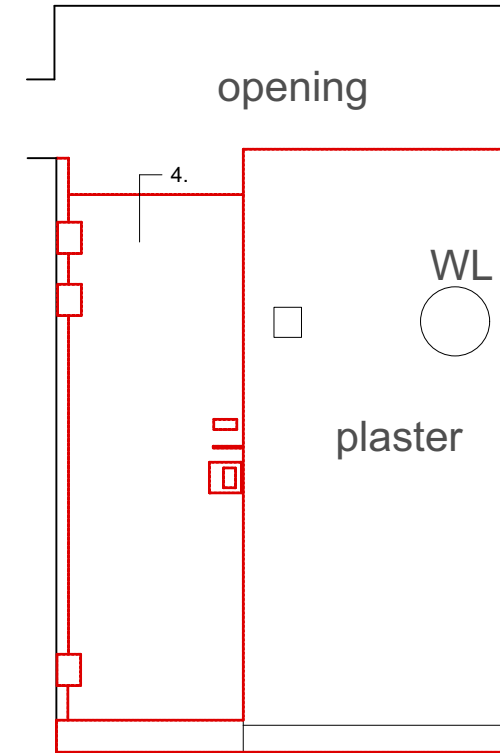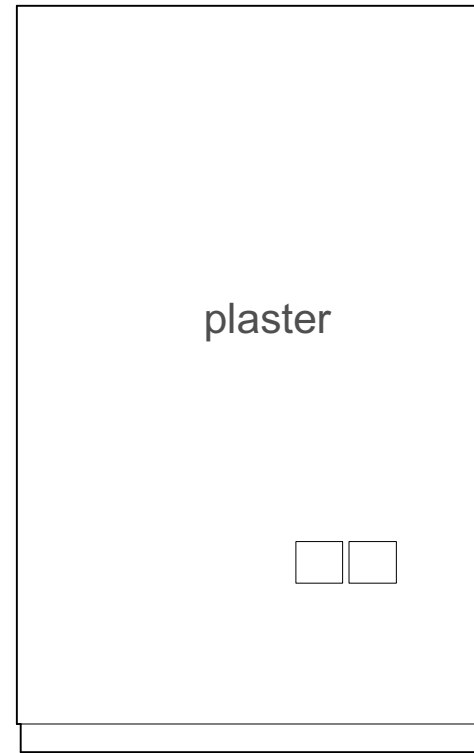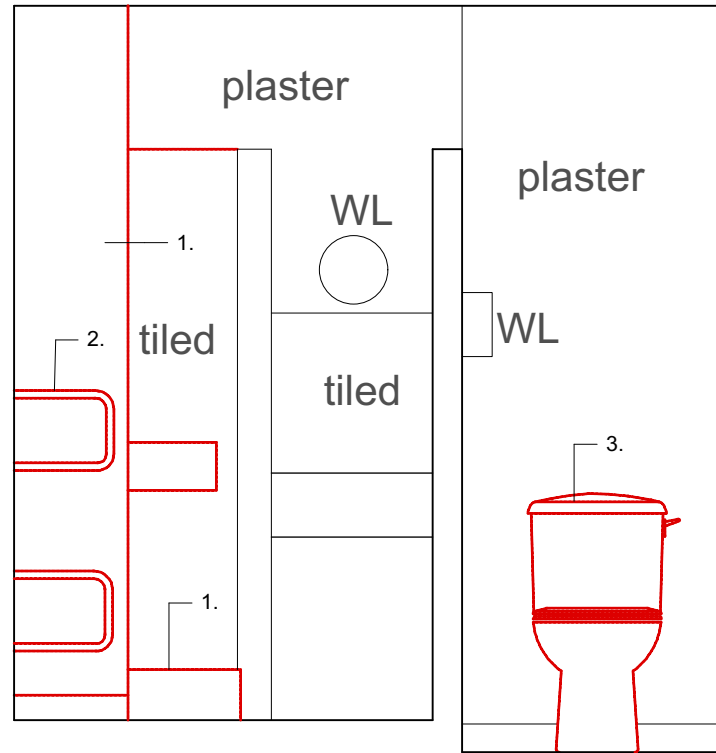

1 As Existing Bedroom 2 Elevation 5
1:25@A3

2 As Existing Bedroom 2 Elevation 6
1:25@A3

3 As Existing Bedroom 2 Elevation 7
1:25@A3

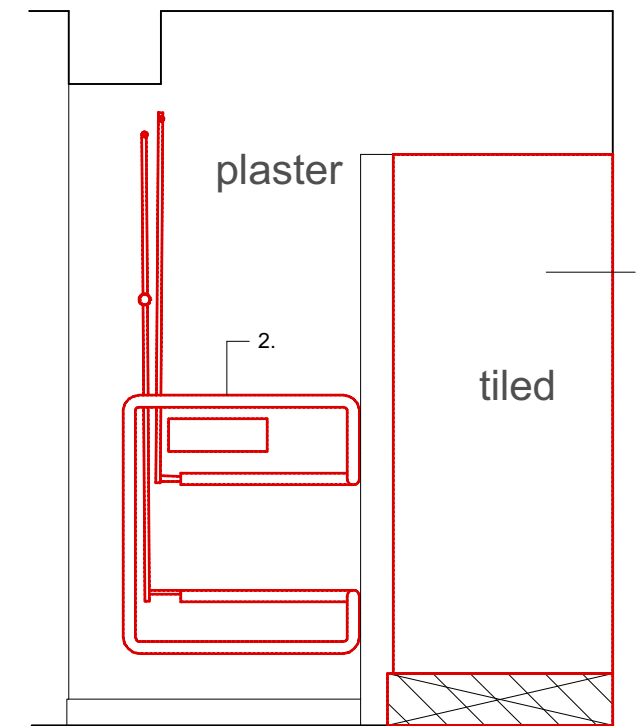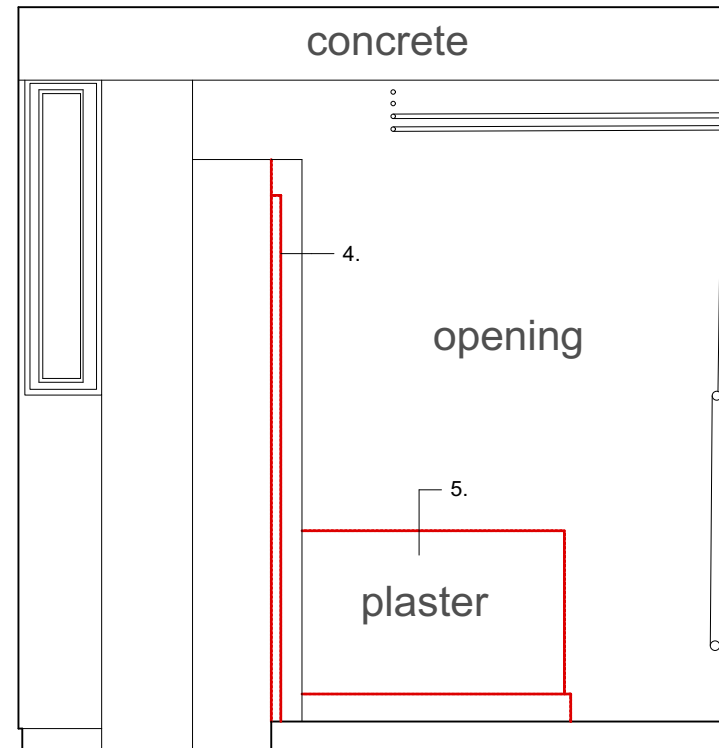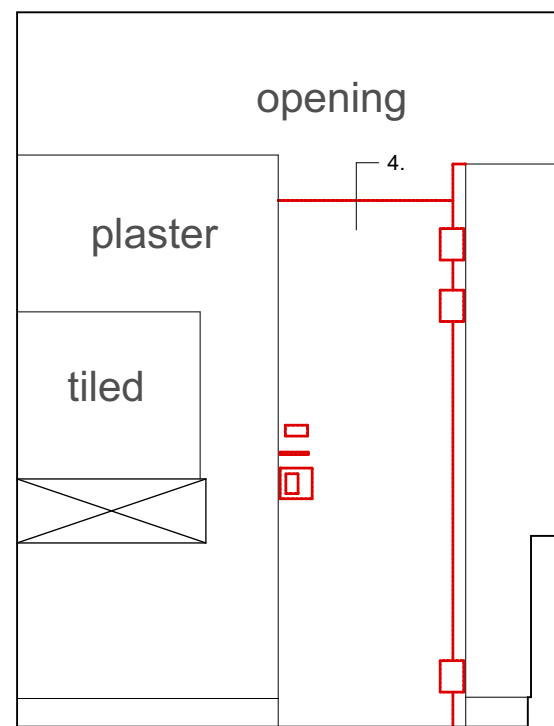

4 As Existing Bedroom 2 Elevation 8
1:25@A3

5 As Existing Bedroom 2 Elevation 9
1:25@A3

6 As Existing Bedroom 2 Elevation 10
1:25@A3



PLANNING
OUTPOST

studio@outpostlondon.com

020 7928 2481

Purple Studio, Old Paradise Yard
20 Carlisle Lane, London, SE17LG

Project Title:

**78 SOUTH HILL PARK
LONDON NW3 2SN**

Drawing Title:

**As Existing
Bedroom 2 Room
Elevations**

Scale: 1:25@A3 Date: 16.05.19

Revision: Drawing No.:



A (EX)_F02_201

- Key:
1. Proposed bathtub removal and bath face removal
 2. Proposed sink unit removal and surrounding plinth
 3. Proposed removal of existing small cabinet / shelving
 4. Proposed plaster wall removal
 5. Proposed removal of fixed bed unit

THE COPYRIGHT DESIGN AND PATENTS ACT
THIS DRAWING IS THE COPYRIGHT OF OUPOST
AND MUST NOT BE COPIED OR REPRODUCED, IN
WHOLE OR PART, BY ANY METHOD
WHATSOEVER, WITHOUT THE PRIOR WRITTEN
APPROVAL OF OUPOST



NOTES

ALL SETTING OUT MUST BE CHECKED ON SITE ALL
LEVELS MUST BE CHECKED ON SITE
ALL DIMENSIONS MUST BE CHECKED ON SITE
DO NOT SCALE FROM THIS DRAWING
THIS DRAWING MUST NOT BE USED ON SITE
UNLESS ISSUED FOR CONSTRUCTION

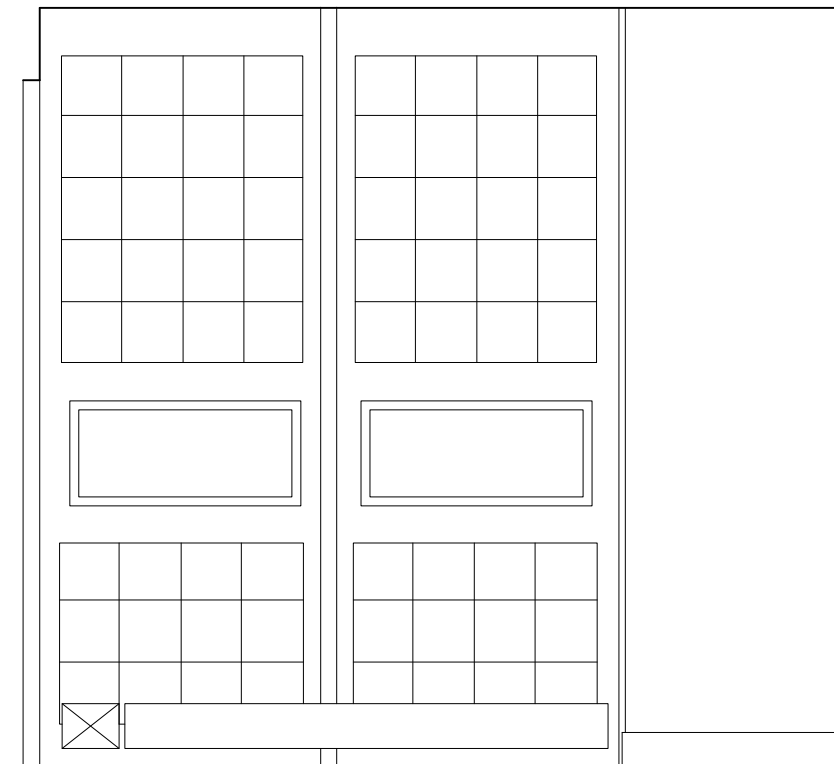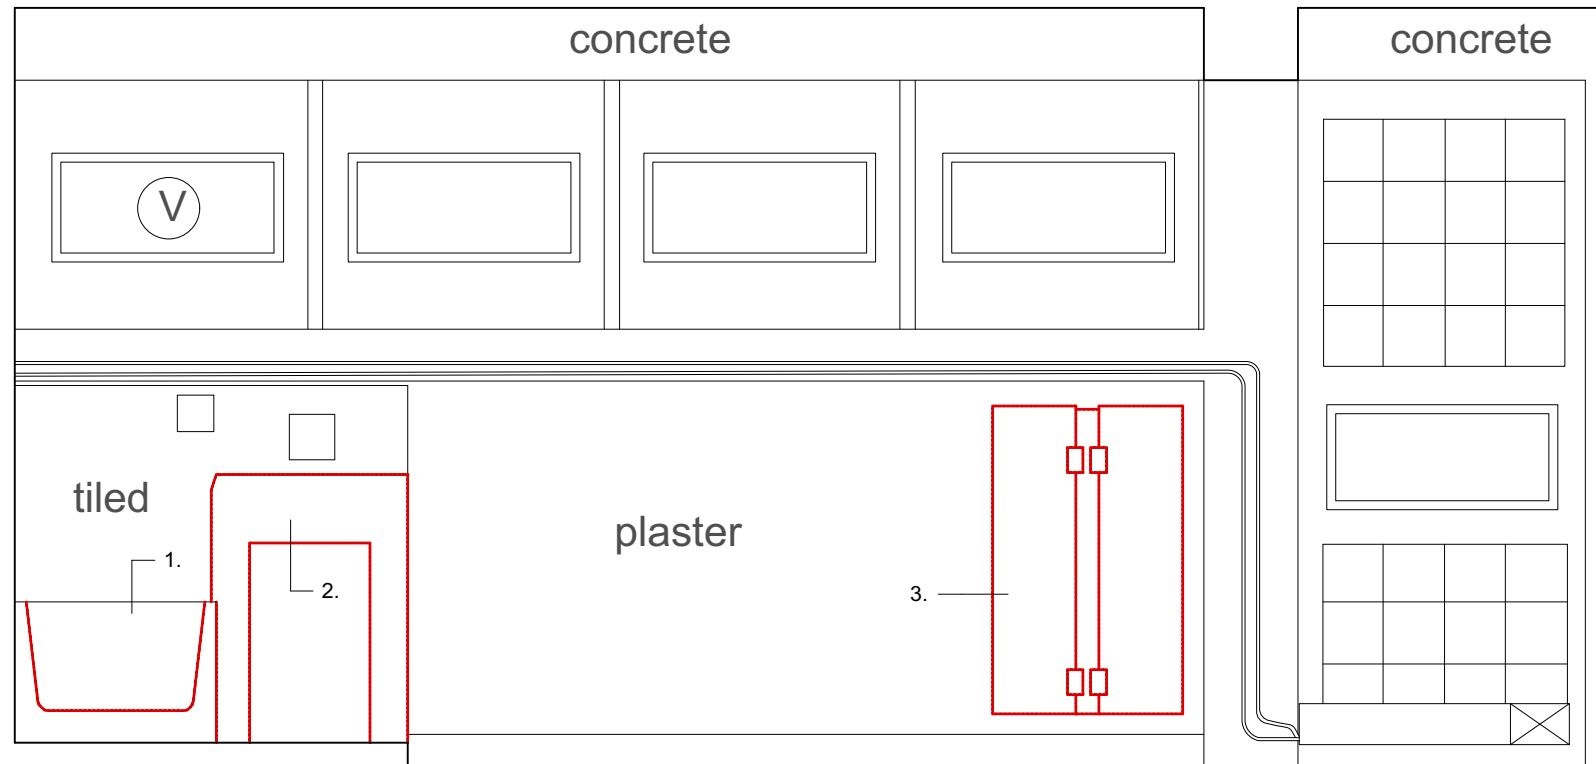

1 As Existing Bedroom 3 Elevation 1
1:25@A3

2 As Existing Bedroom 3 Elevation 2
1:25@A3

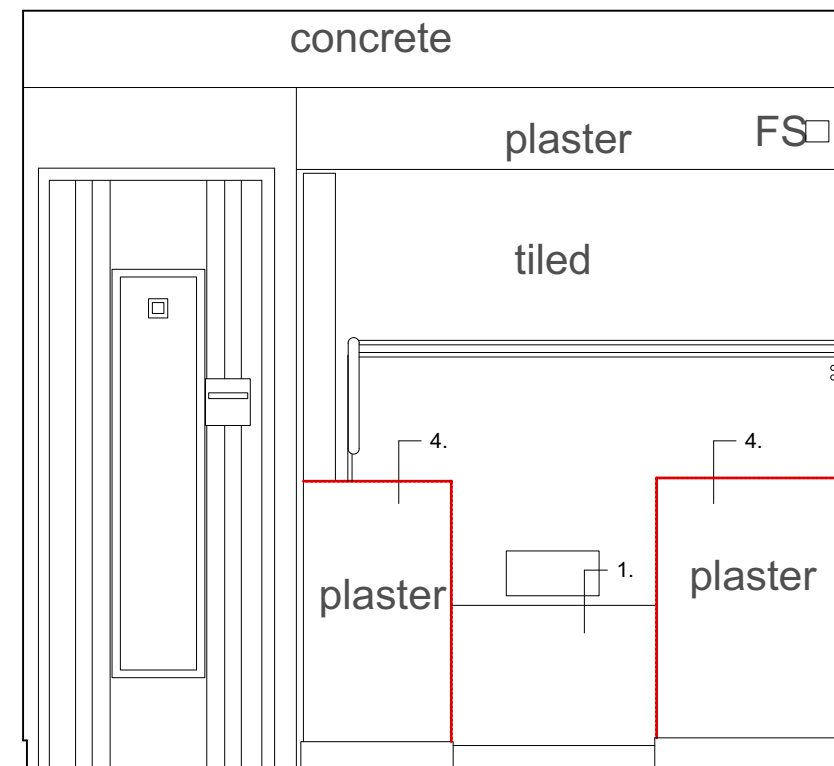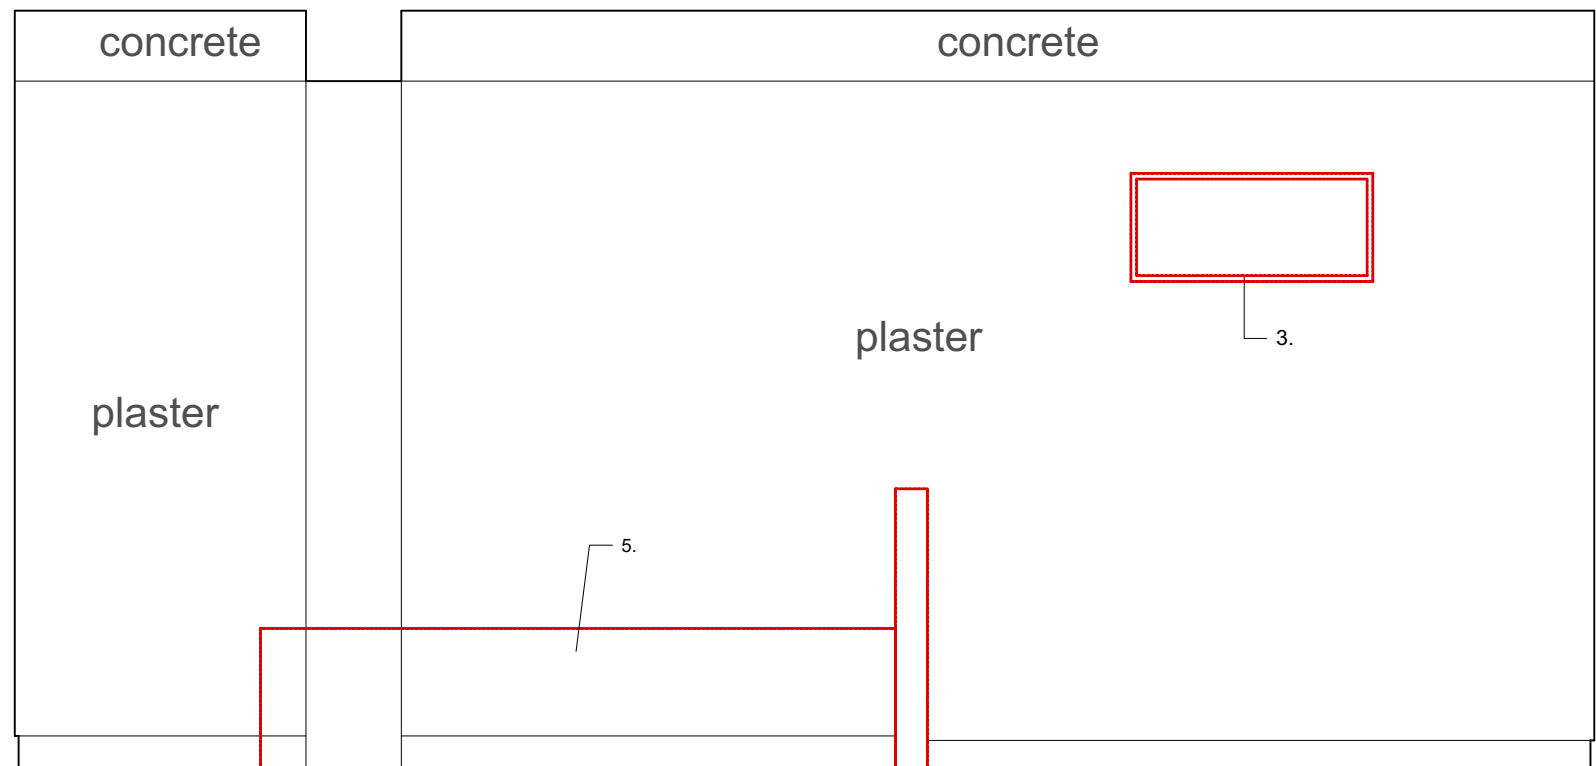

3 As Existing Bedroom 3 Elevation 3
1:25@A3

4 As Existing Bedroom 3 Elevation 4
1:25@A3

PLANNING
OUTPOST

studio@outpostlondon.com

020 7928 2481

Purple Studio, Old Paradise Yard
20 Carlisle Lane, London, SE17LG

Project Title:

**78 SOUTH HILL PARK
LONDON NW3 2SN**

Drawing Title:

**As Existing
Bedroom 3 Room Elevations**

Scale: 1:25@A3 Date: 16.05.19



Revision: Drawing No.:

A (EX)_F03_200



Key:

1. Proposed new door opening

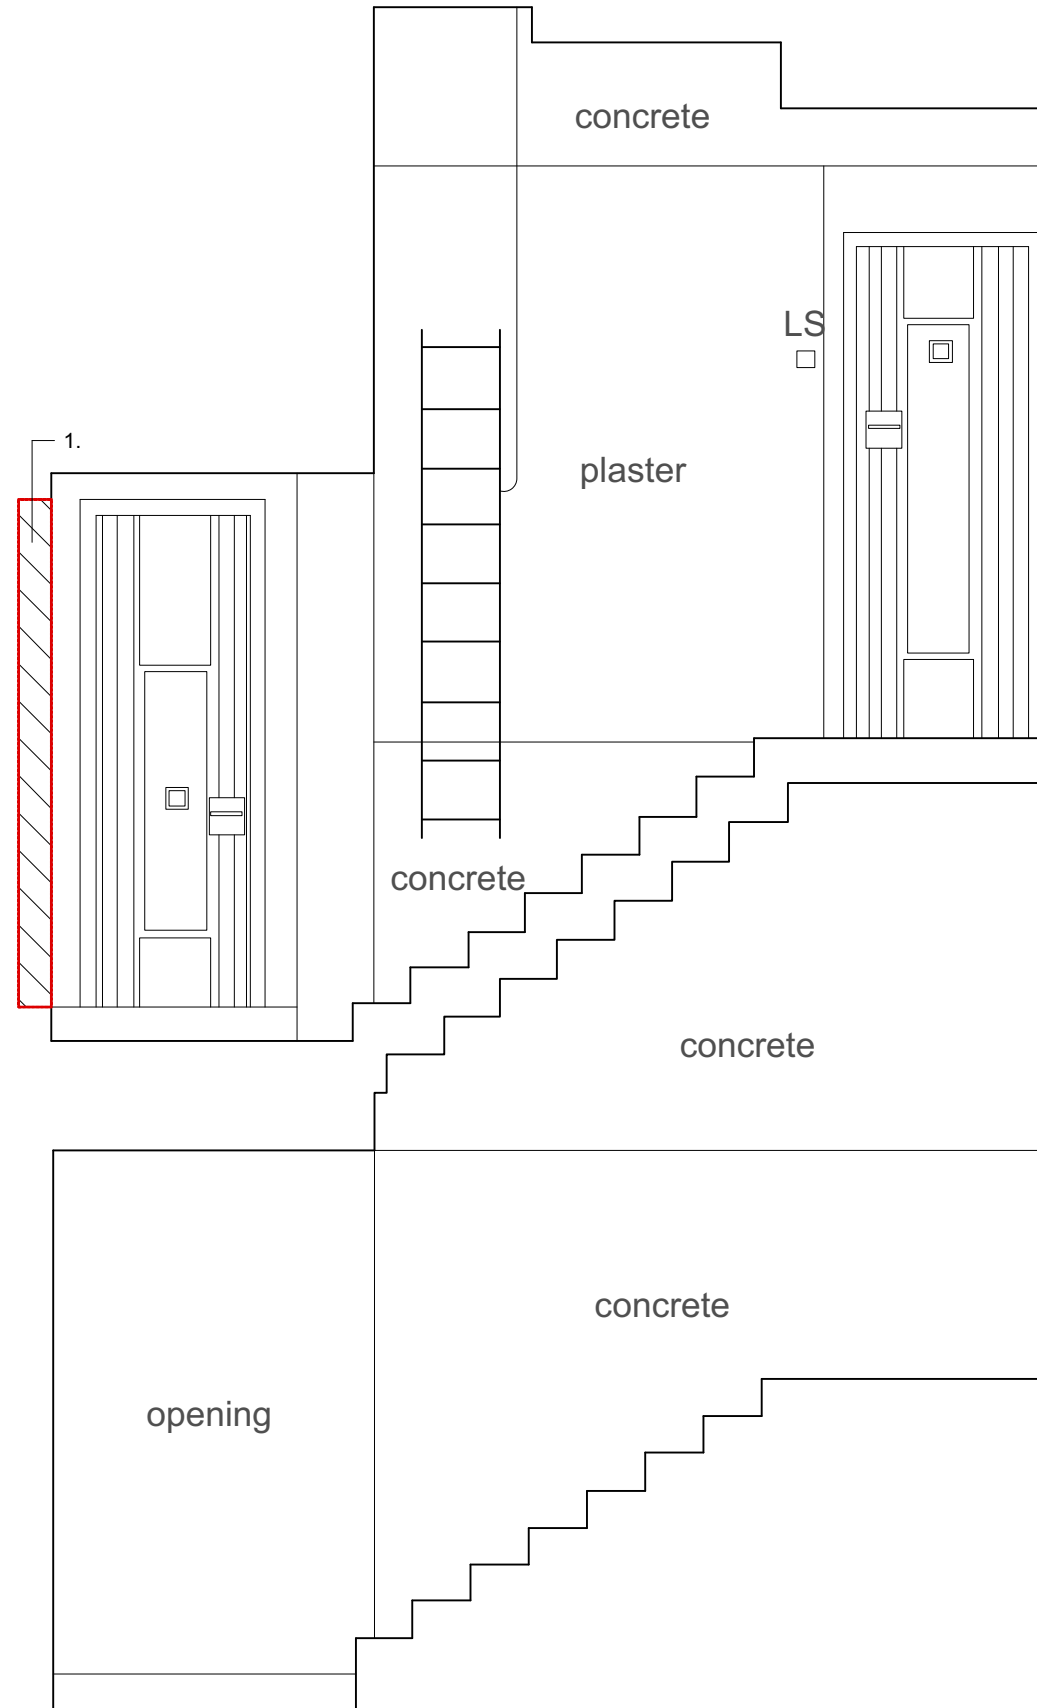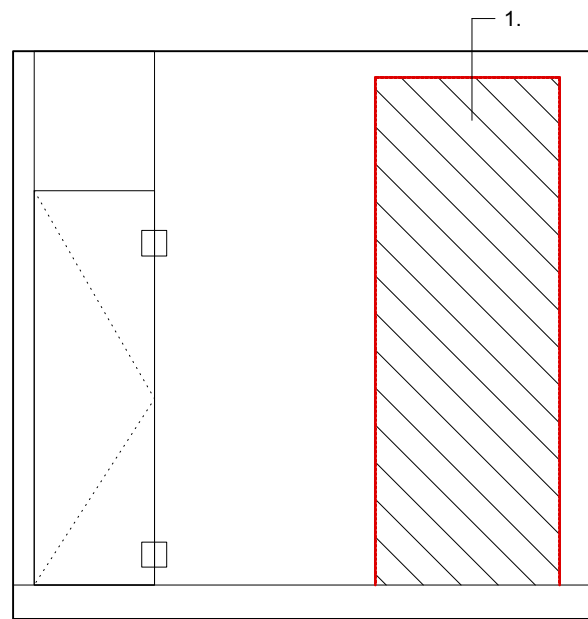

THE COPYRIGHT DESIGN AND PATENTS ACT
THIS DRAWING IS THE COPYRIGHT OF OUPST
AND MUST NOT BE COPIED OR REPRODUCED, IN
WHOLE OR PART, BY ANY METHOD
WHATSOEVER, WITHOUT THE PRIOR WRITTEN
APPROVAL OF OUPST

NOTES

ALL SETTING OUT MUST BE CHECKED ON SITE ALL
LEVELS MUST BE CHECKED ON SITE
ALL DIMENSIONS MUST BE CHECKED ON SITE
DO NOT SCALE FROM THIS DRAWING
THIS DRAWING MUST NOT BE USED ON SITE
UNLESS ISSUED FOR CONSTRUCTION

PLANNING OUTPOST

studio@outpostlondon.com

020 7928 2481

Purple Studio, Old Paradise Yard
20 Carlisle Lane, London, SE17LG

Project Title:

**78 SOUTH HILL PARK
LONDON NW3 2SN**

Drawing Title:

**As Existing
Stair Elevations**

Scale: 1:25@A3 Date: 16.05.19

Revision: Drawing No.:

A (EX)_F04_200

1 As Existing Stair hall Elevation
1:25@A3

2 As Existing Stair hall Elevation 2
1:25@A3

