


- Key:
- 1. Proposed new rendered wall and wc window
 - 2. Proposed new wc
 - 3. Proposed new pantry
 - 4. Proposed new tiles kitchen worktop
 - 5. Proposed new wall joinery
 - 6. Proposed kitchen island repositioned
 - 7. Proposed relocation of existing seat
 - 8. Proposed new free standing sofa
 - 9. Proposed new free standing multi purpose joinery
 - 10. Proposed new wall mounted shelving
 - 11. Proposed new blue mosaic tile infill (using original blue mosaic tiles)
 - 12. Proposed new extract duct in stainless steel
 - 13. Proposed new Secco metal bifold doors
 - 14. Proposed new storage joinery below external stair (exterior garde compact laminate)

THE COPYRIGHT DESIGN AND PATENTS ACT
THIS DRAWING IS THE COPYRIGHT OF OUPOST
AND MUST NOT BE COPIED OR REPRODUCED, IN
WHOLE OR PART, BY ANY METHOD
WHATSOEVER, WITHOUT THE PRIOR WRITTEN
APPROVAL OF OUTPOST

NOTES

ALL SETTING OUT MUST BE CHECKED ON SITE ALL
LEVELS MUST BE CHECKED ON SITE
ALL DIMENSIONS MUST BE CHECKED ON SITE
DO NOT SCALE FROM THIS DRAWING
THIS DRAWING MUST NOT BE USED ON SITE
UNLESS ISSUED FOR CONSTRUCTION

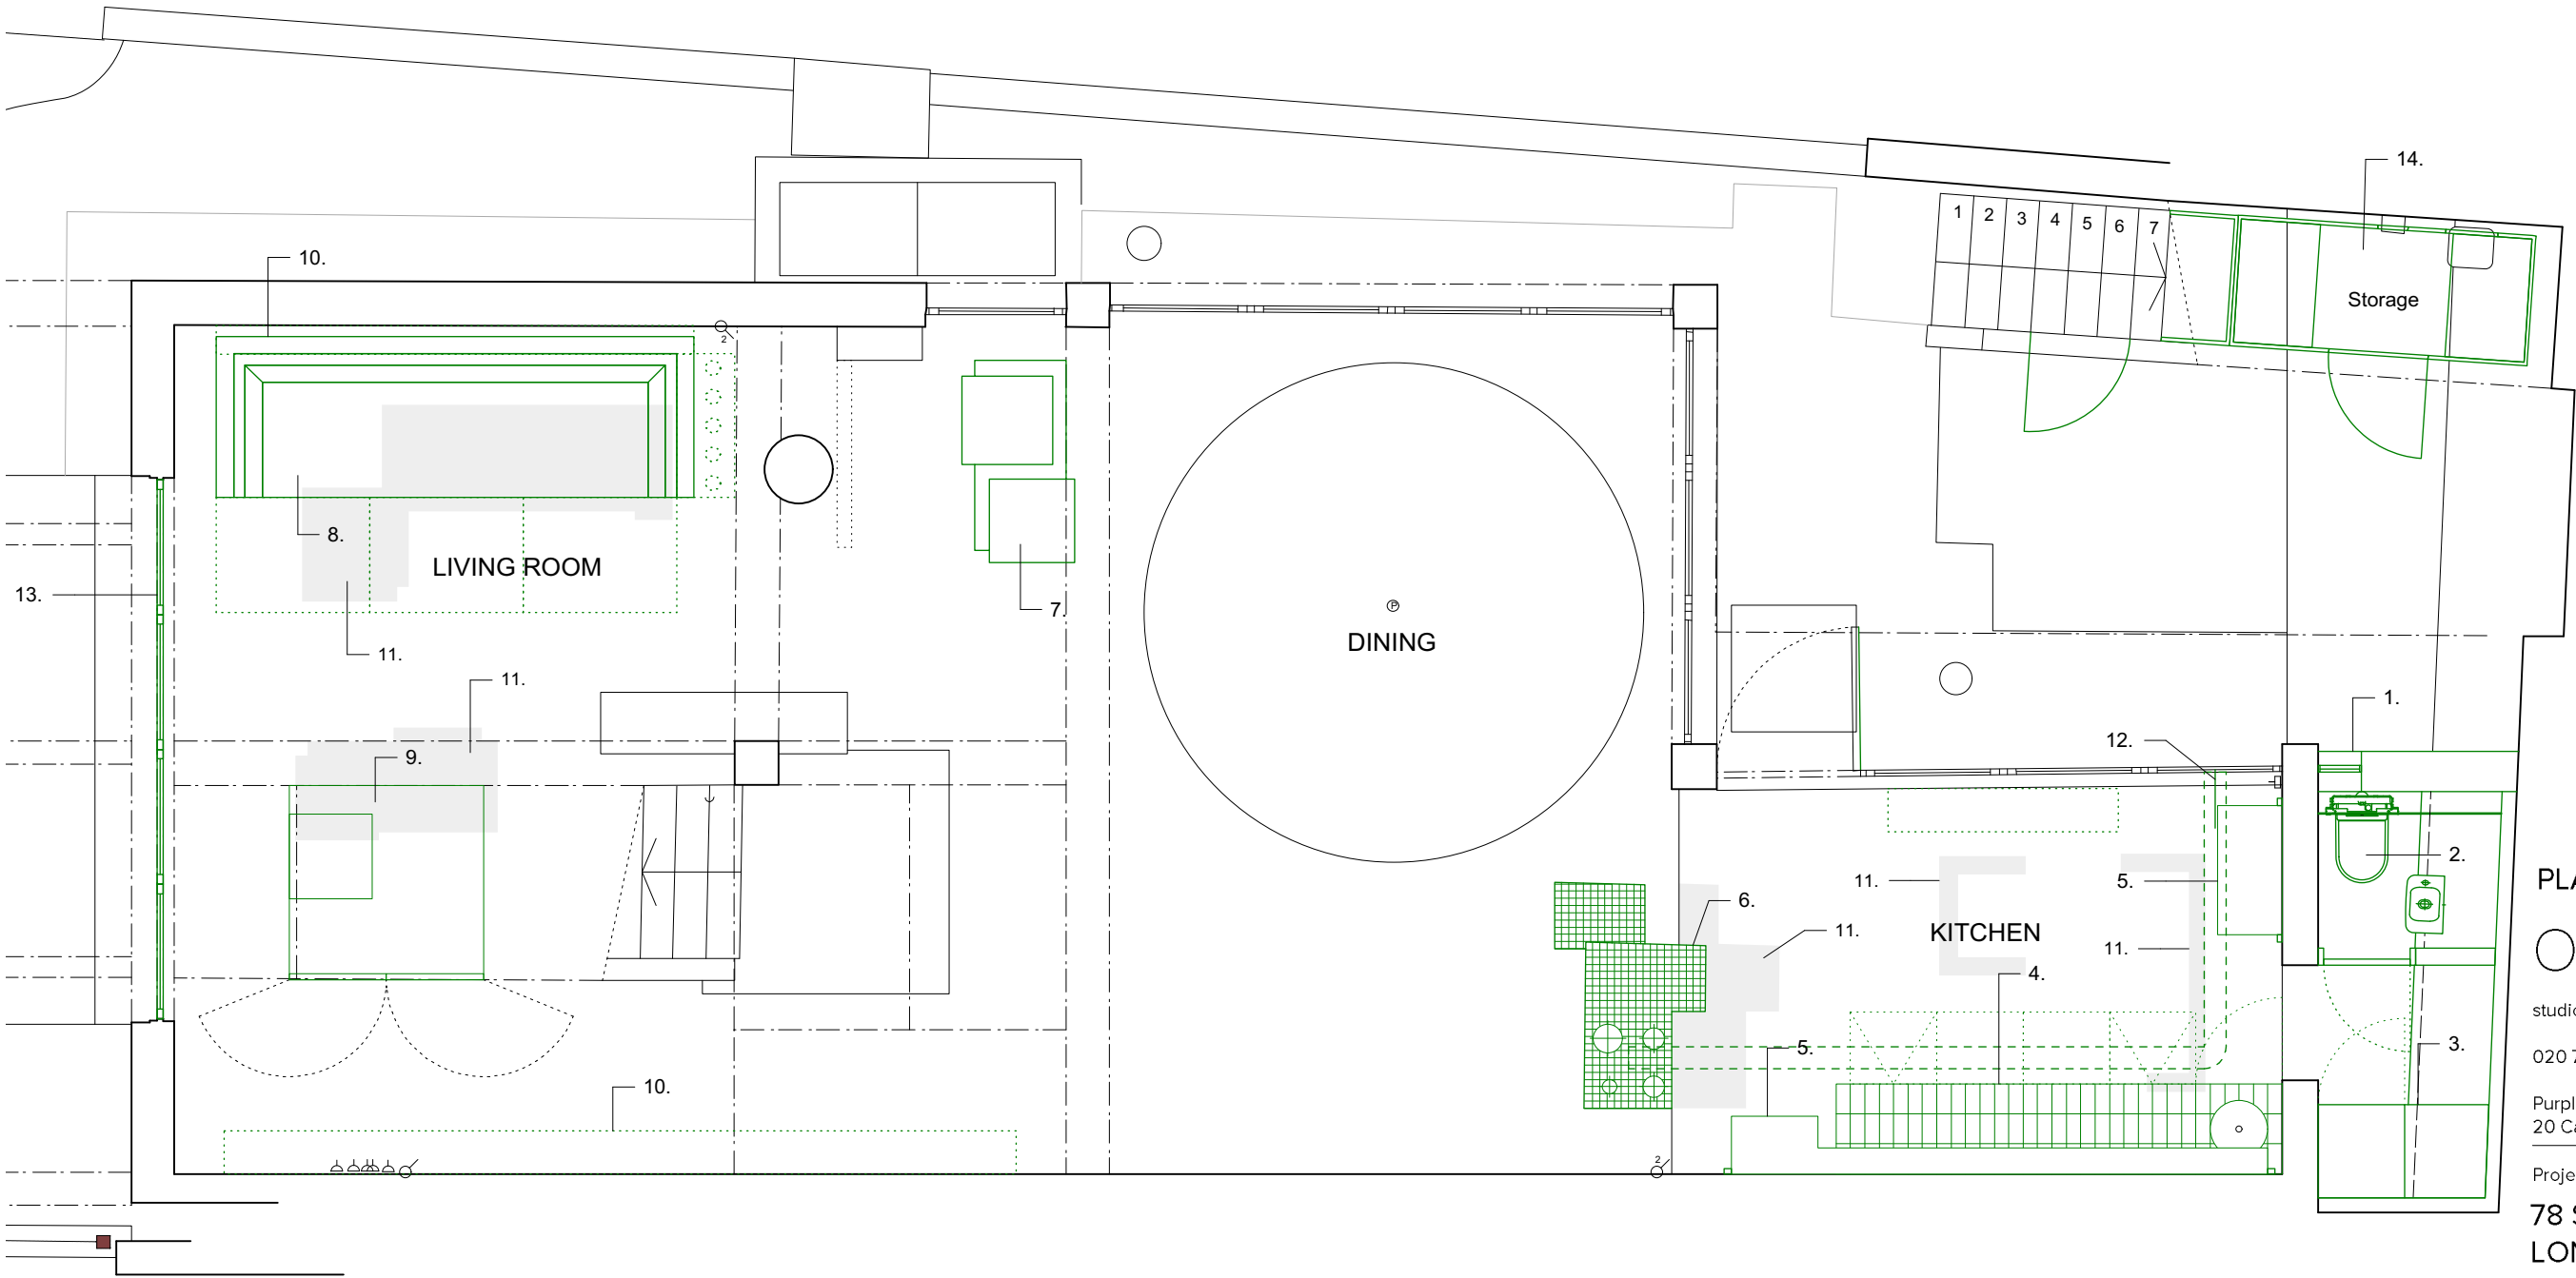

PLANNING
OUTPOST

studio@outpostlondon.com
020 7928 2481
Purple Studio, Old Paradise Yard
20 Carlisle Lane, London, SE17LG

Project Title:
**78 SOUTH HILL PARK
LONDON NW3 2SN**
Drawing Title:
**As Proposed
Lower Ground Floor Plan**

Scale: 1:50@A3 Date: 16.05.19
Revision: Drawing No.:
A (GA)_091


1 As Proposed Lower Ground Floor Plan
1:50@A3

- Key:
- 1. Proposed new timber slats to terrace to match existing
 - 2. Proposed new matching door with increased head clearance

THE COPYRIGHT DESIGN AND PATENTS ACT
THIS DRAWING IS THE COPYRIGHT OF OUPOST
AND MUST NOT BE COPIED OR REPRODUCED, IN
WHOLE OR PART, BY ANY METHOD
WHATSOEVER, WITHOUT THE PRIOR WRITTEN
APPROVAL OF OUTPOST

NOTES

ALL SETTING OUT MUST BE CHECKED ON SITE ALL
LEVELS MUST BE CHECKED ON SITE
ALL DIMENSIONS MUST BE CHECKED ON SITE
DO NOT SCALE FROM THIS DRAWING
THIS DRAWING MUST NOT BE USED ON SITE
UNLESS ISSUED FOR CONSTRUCTION

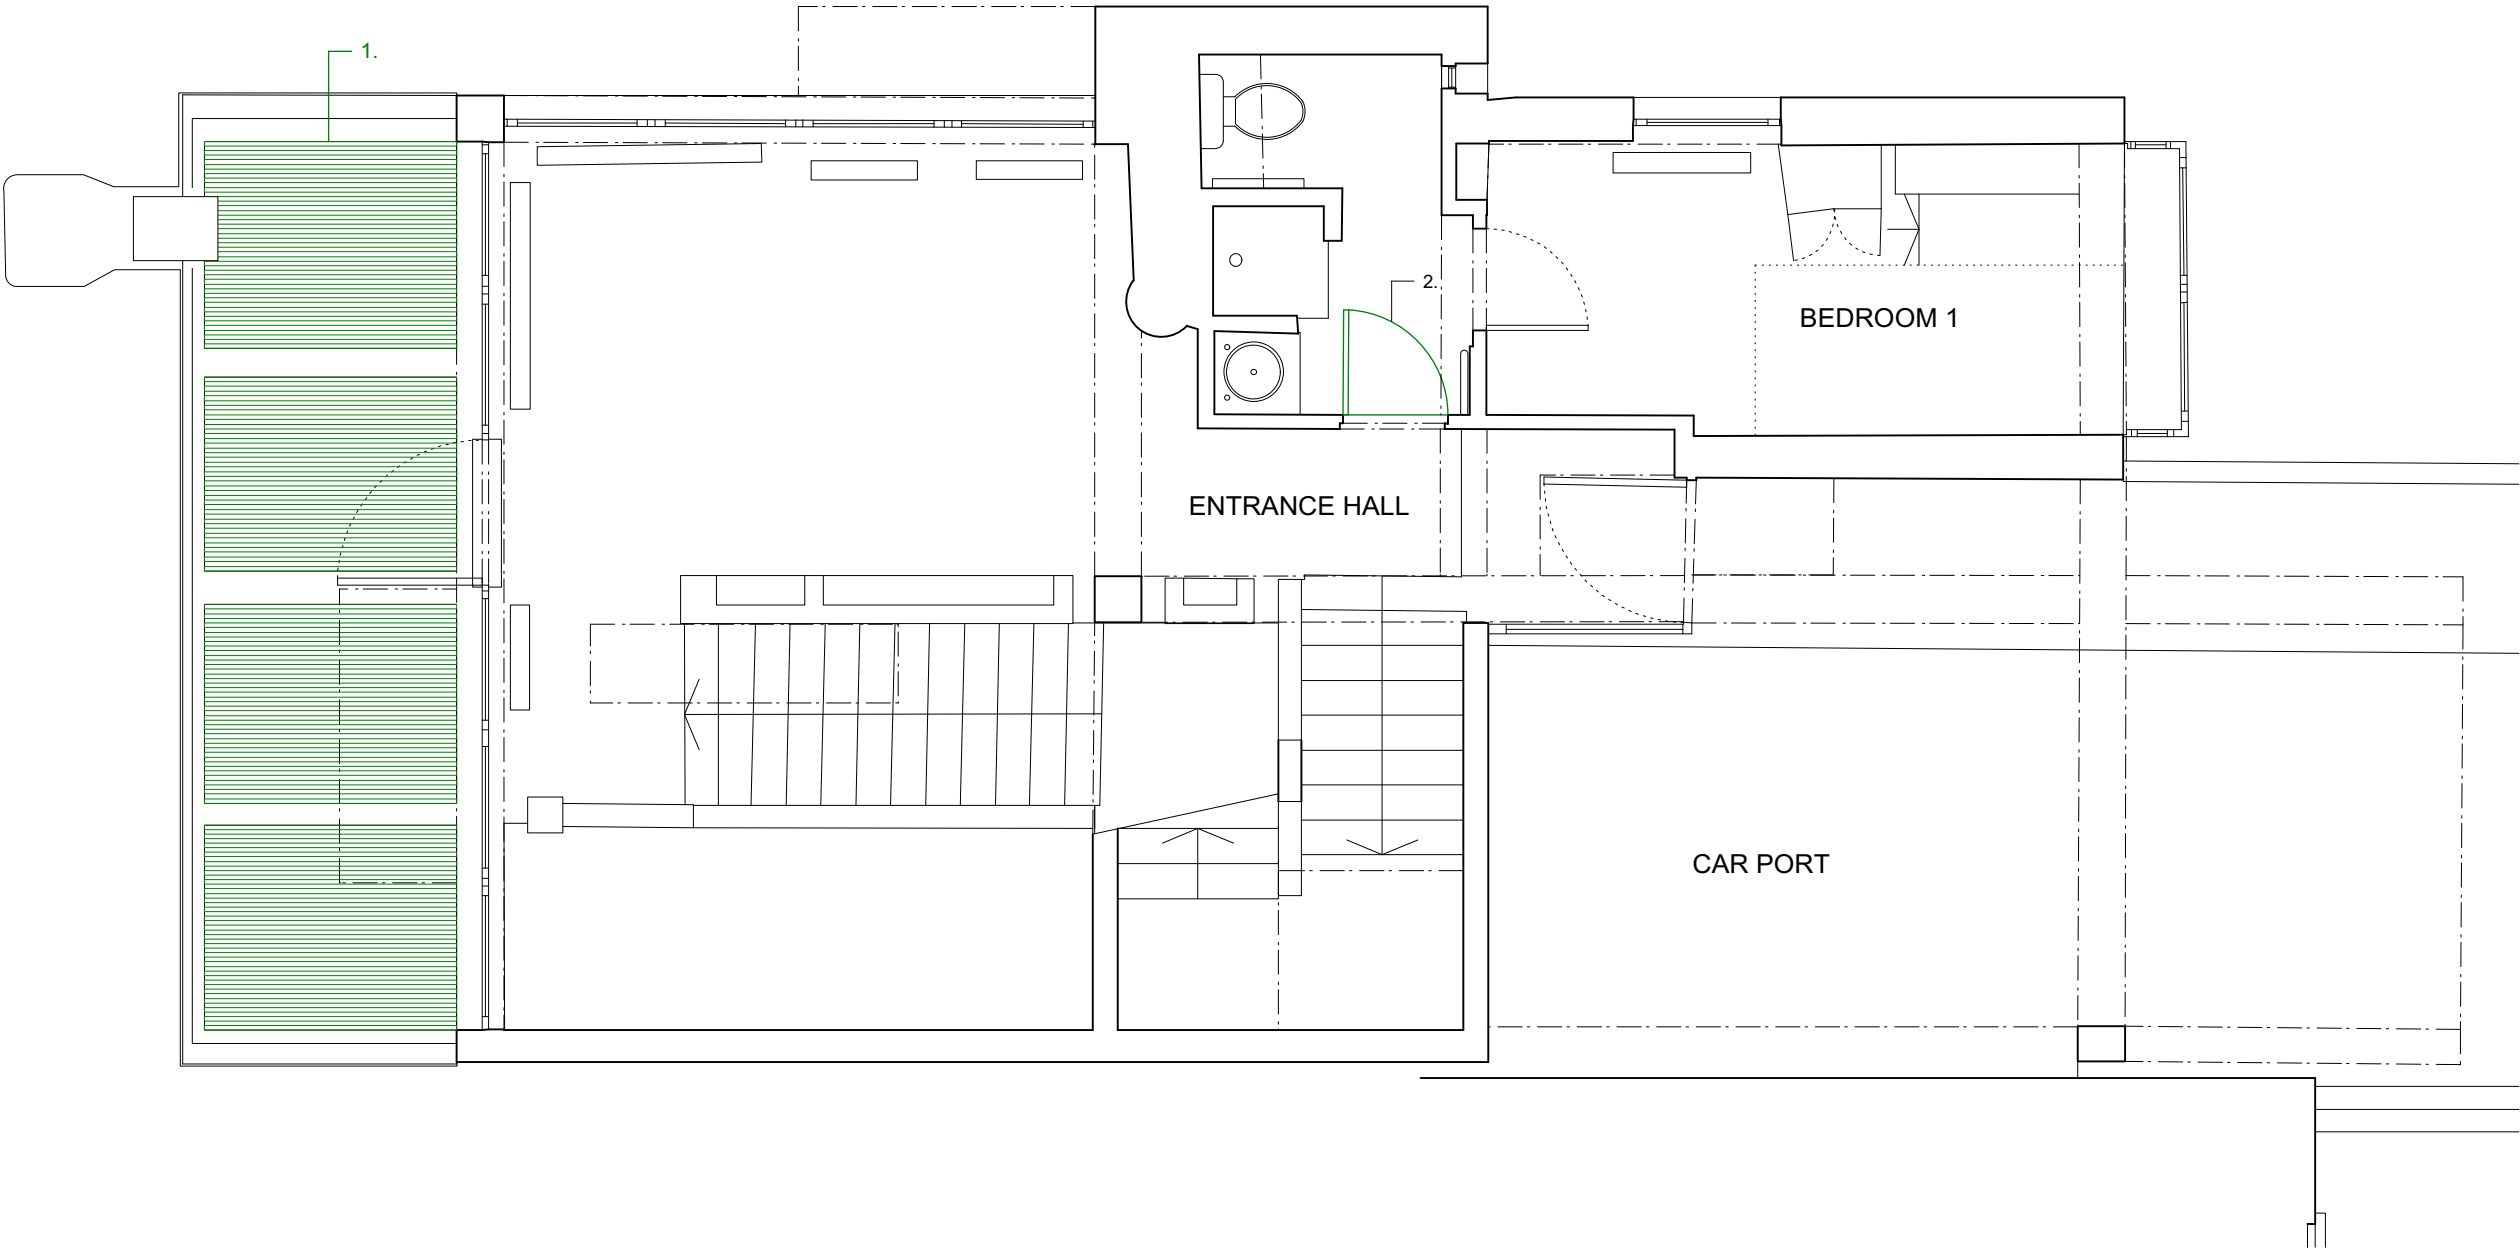

1 As Proposed Ground Floor Plan
1:50@A3

PLANNING
OUTPOST

studio@outpostlondon.com

020 7928 2481

Purple Studio, Old Paradise Yard
20 Carlisle Lane, London, SE17LG

Project Title:

**78 SOUTH HILL PARK
LONDON NW3 2SN**

Drawing Title:

**As Proposed
Ground Floor Plan**

Scale: 1:50@A3 Date: 16.05.19

Revision: Drawing No.:

A **(GA)_100**



Key:

Master Bedroom

- 1. Proposed new bed base integrated into existing bedhead to allow draws to underside of bed
- 2. Proposed new shelving and cupboards based on existing to allow for more storage
- 3. Proposed new cupboard based on existing shelving and cupboard to allow more storage
- 4. Proposed new shower tray to repair crack / leak in shower
- 5. Proposed new tanking and tiling to match

Bedroom 2 & WC

- 1. Proposed new door opening and door to match existing bedroom door?
- 2. Proposed new WC and associated plumbing to connect to riser core
- 3. Proposed new wall to match existing nib wall
- 4. Proposed new shower tray, glass shower door and mosaic tiling to proposed shower
- 5. Proposed new book shelf joinery to align with down stand concrete beam
- 6. Proposed new free-standing bed and desk unit
- 7. Proposed new high level bookshelf based on original design
- 8. Proposed white mosaic tiles to match existing where beds removed


Bedroom 3

- 1. Proposed new bathtub and bath panel in mosaic tiles
- 2. Existing nib wall extended to match existing finish, width, and height to allow for new bath
- 3. Proposed new wall mounted sink
- 4. Proposed new free-standing bed and shelving joinery
- 5. Proposed new cupboard and desk joinery
- 6. Proposed new high level bookshelves to match bedroom 2
- 7. Proposed white mosaic tiles to match existing where beds removed

THE COPYRIGHT DESIGN AND PATENTS ACT
THIS DRAWING IS THE COPYRIGHT OF OUPOST
AND MUST NOT BE COPIED OR REPRODUCED, IN
WHOLE OR PART, BY ANY METHOD
WHATSOEVER, WITHOUT THE PRIOR WRITTEN
APPROVAL OF OUTPOST

NOTES

ALL SETTING OUT MUST BE CHECKED ON SITE ALL
LEVELS MUST BE CHECKED ON SITE
ALL DIMENSIONS MUST BE CHECKED ON SITE
DO NOT SCALE FROM THIS DRAWING
THIS DRAWING MUST NOT BE USED ON SITE
UNLESS ISSUED FOR CONSTRUCTION

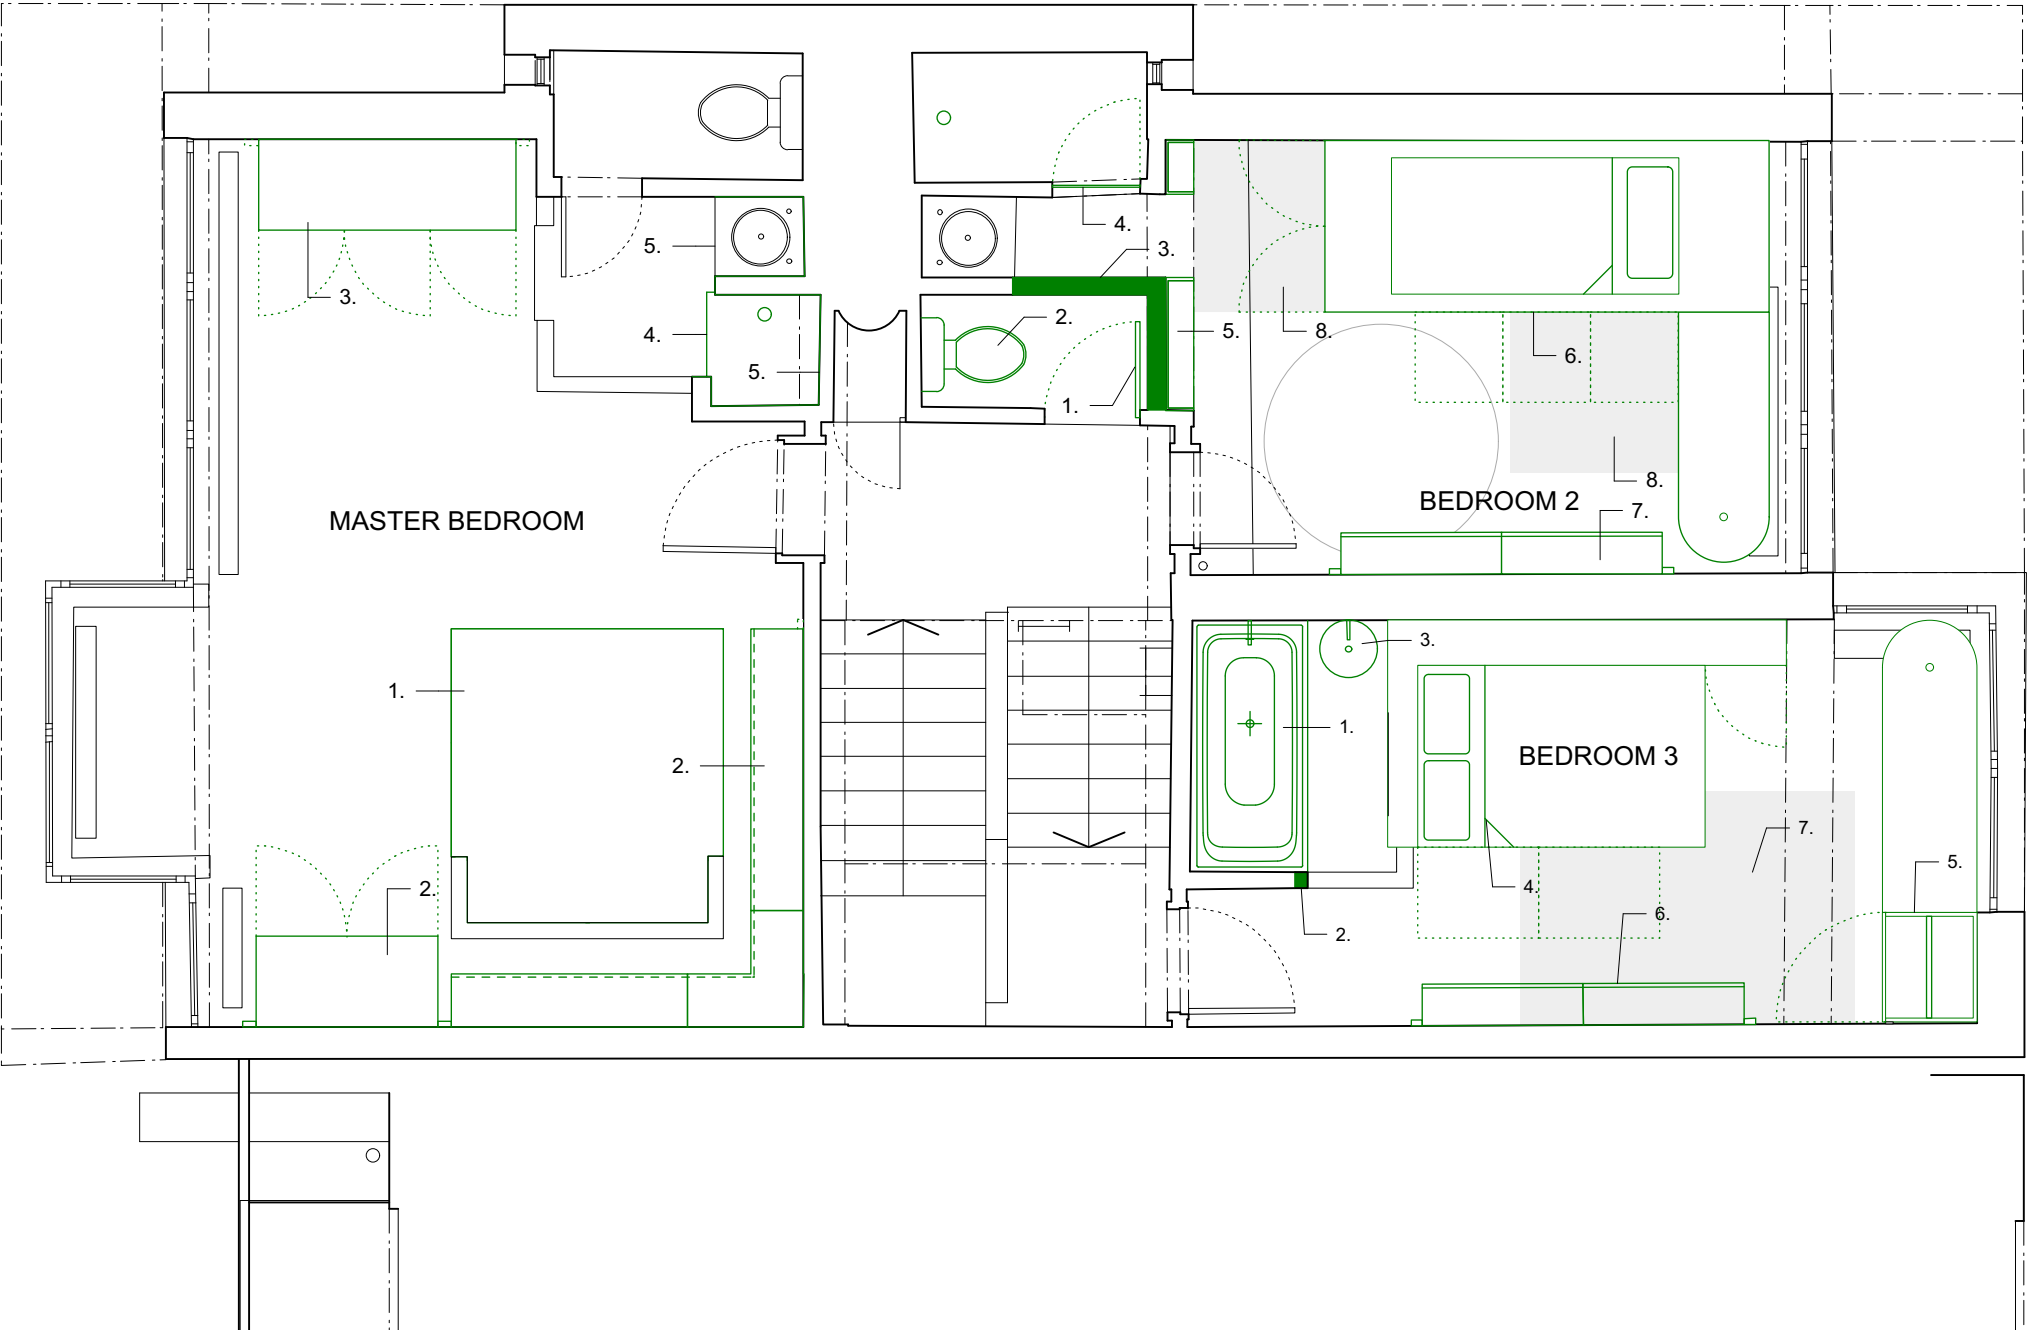

PLANNING
OUTPOST

studio@outpostlondon.com

020 7928 2481

Purple Studio, Old Paradise Yard
20 Carlisle Lane, London, SE17LG

Project Title:

**78 SOUTH HILL PARK
LONDON NW3 2SN**

Drawing Title:

**As Proposed
First Floor Plan**

Scale: 1:50@A3

Date: 16.05.19

Revision:

Drawing No.:

A

(GA)_110

Key:

- 1. Proposed new Secco steel hinged door system to replace existing
- 2. Proposed new free-standing sofa unit
- 3. Proposed new shelving joinery
- 4. Proposed new shelving and desk joinery
- 5. proposed multifunctional TV, seating, storage joinery unit on wheels



THE COPYRIGHT DESIGN AND PATENTS ACT
THIS DRAWING IS THE COPYRIGHT OF OUPOST
AND MUST NOT BE COPIED OR REPRODUCED, IN
WHOLE OR PART, BY ANY METHOD
WHATSOEVER, WITHOUT THE PRIOR WRITTEN
APPROVAL OF OUTPOST

NOTES

ALL SETTING OUT MUST BE CHECKED ON SITE ALL
LEVELS MUST BE CHECKED ON SITE
ALL DIMENSIONS MUST BE CHECKED ON SITE
DO NOT SCALE FROM THIS DRAWING
THIS DRAWING MUST NOT BE USED ON SITE
UNLESS ISSUED FOR CONSTRUCTION

PLANNING

OUTPOST

studio@outpostlondon.com

020 7928 2481

Purple Studio, Old Paradise Yard
20 Carlisle Lane, London, SE17LG

Project Title:

78 SOUTH HILL PARK
LONDON NW3 2SN

Drawing Title:

As Proposed
Living Area Elevations

Scale: 1:25@A3

Date: 16.05.19

Revision:

Drawing No.:

A

(40)_LG01_200

1 As Proposed Elevation 1
1:25@A3




Key:

- 1. Proposed multifunctional TV, seating, storage joinery unit on wheels
- 2. proposed new kitchen island position

THE COPYRIGHT DESIGN AND PATENTS ACT
THIS DRAWING IS THE COPYRIGHT OF OUPOST
AND MUST NOT BE COPIED OR REPRODUCED, IN
WHOLE OR PART, BY ANY METHOD
WHATSOEVER, WITHOUT THE PRIOR WRITTEN
APPROVAL OF OUTPOST

NOTES

ALL SETTING OUT MUST BE CHECKED ON SITE ALL
LEVELS MUST BE CHECKED ON SITE
ALL DIMENSIONS MUST BE CHECKED ON SITE
DO NOT SCALE FROM THIS DRAWING
THIS DRAWING MUST NOT BE USED ON SITE
UNLESS ISSUED FOR CONSTRUCTION

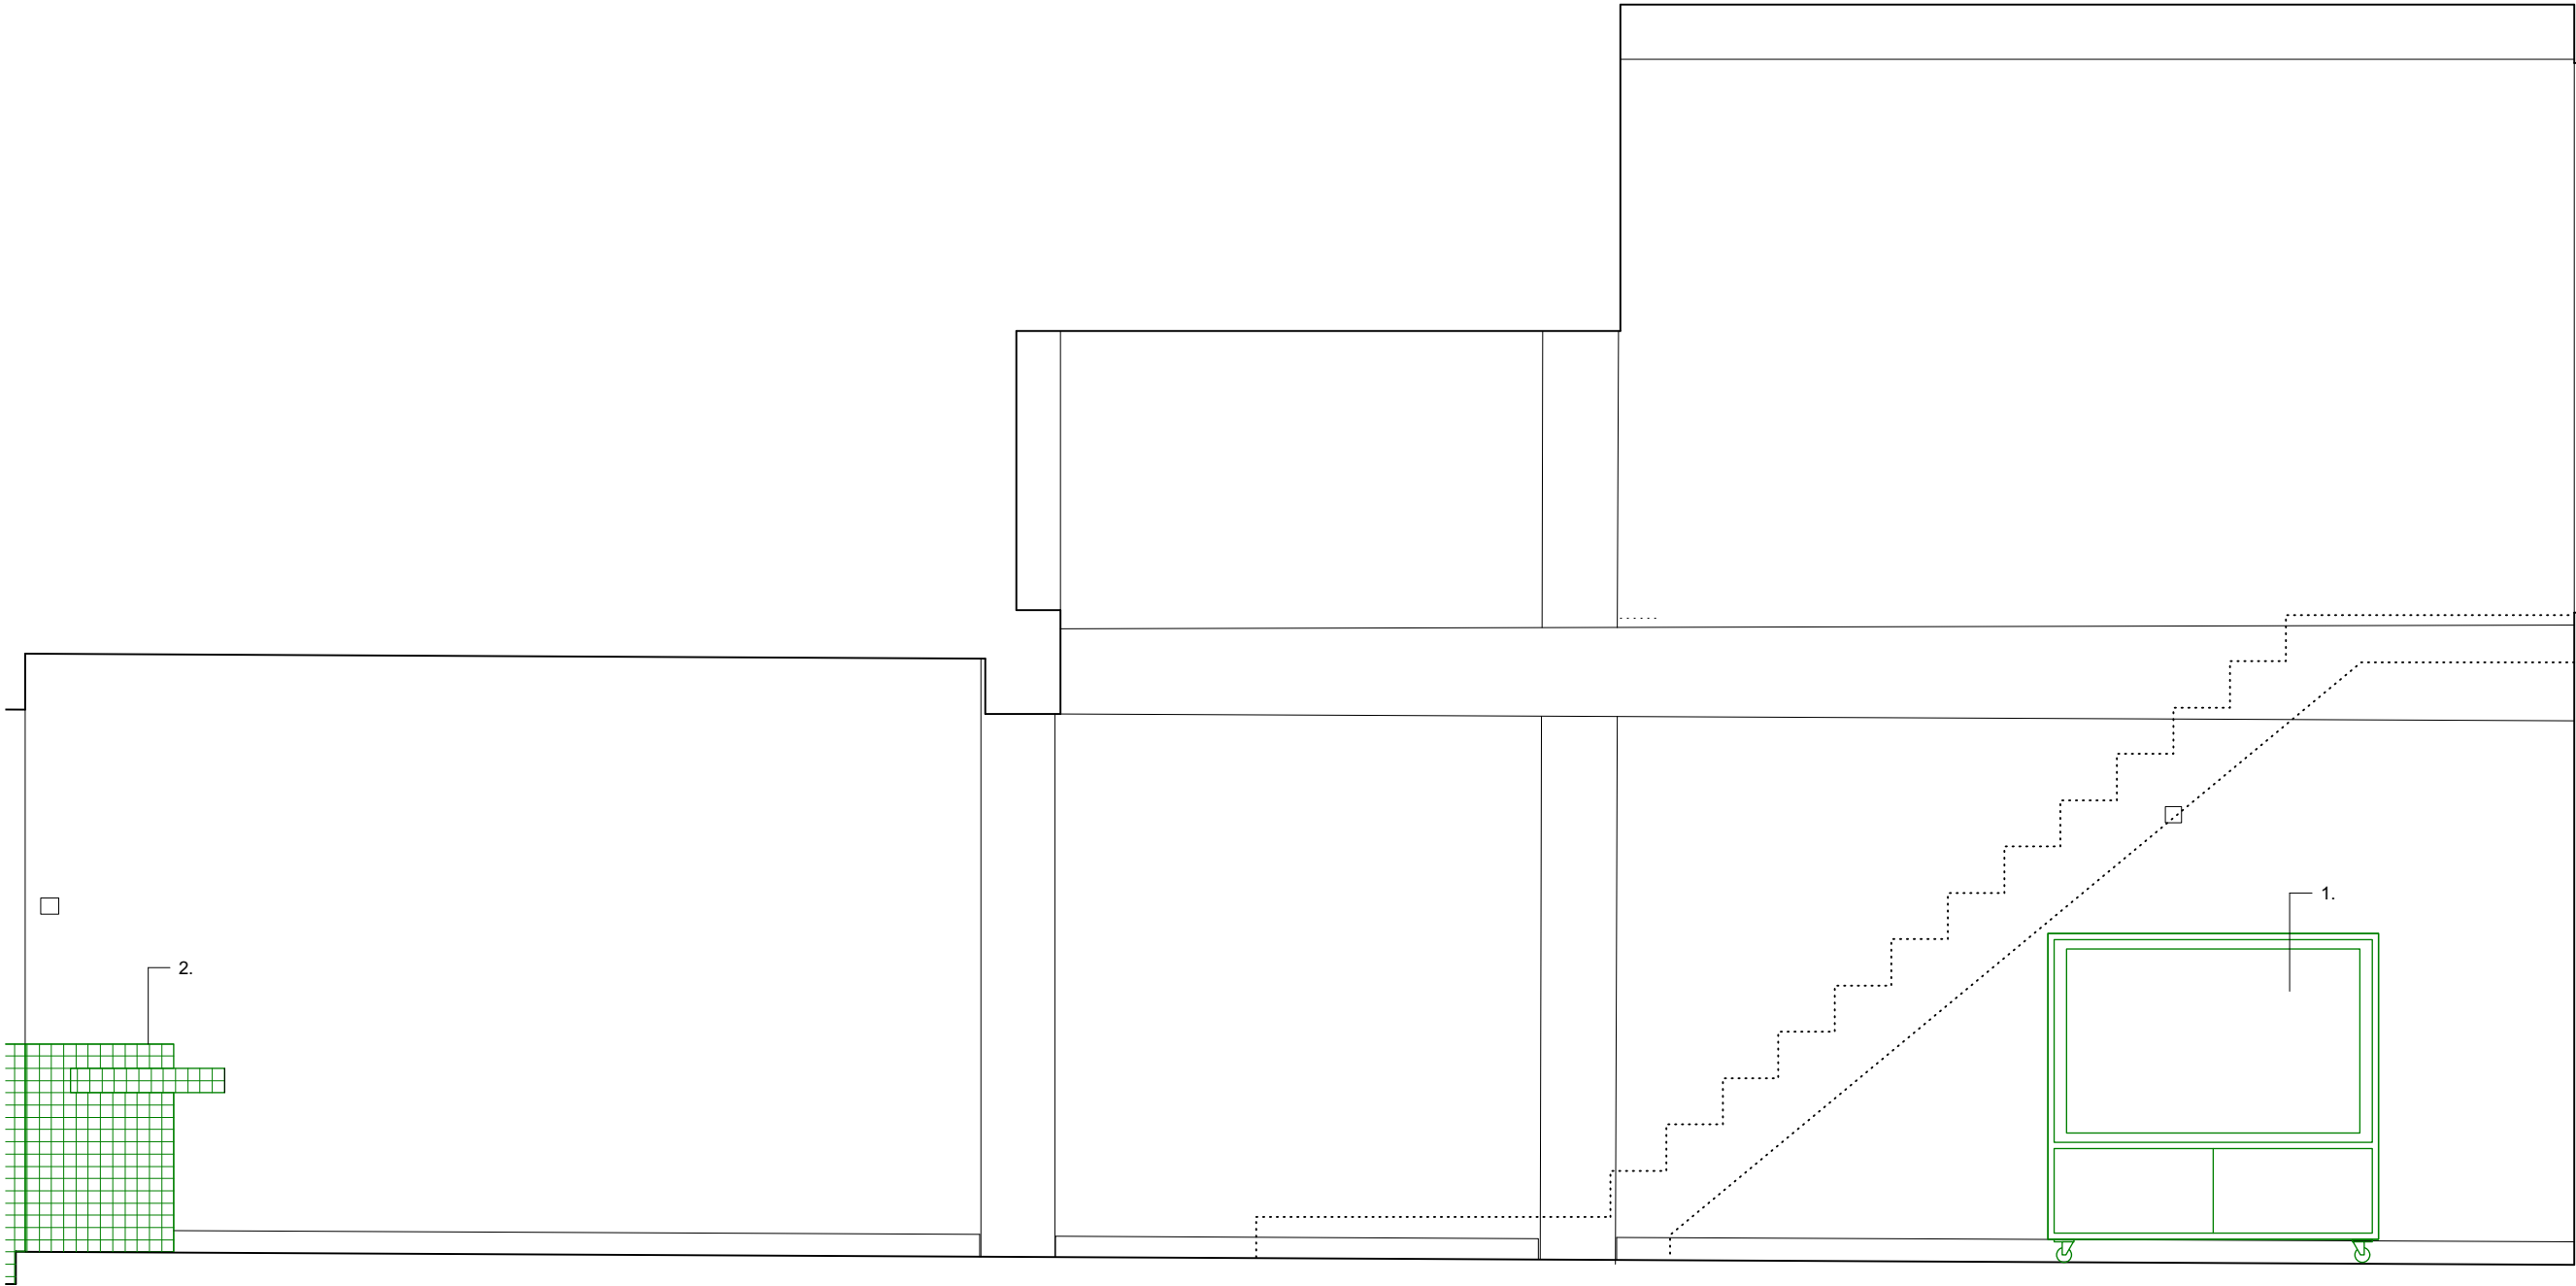

PLANNING

OUTPOST

studio@outpostlondon.com

020 7928 2481

Purple Studio, Old Paradise Yard
20 Carlisle Lane, London, SE17LG

Project Title:

78 SOUTH HILL PARK
LONDON NW3 2SN

Drawing Title:

As Proposed
Living Area Elevations

Scale: 1:25@A3

Date: 16.05.19

Revision:

Drawing No.:

A

(40)_LG01_201

2

As Proposed Elevation 2

1:25@A3




Key:

- 1. Existing kitchen island sink unit moved forward as shown on plans
- 2. New opening into rear kitchen wall as shown on plans
- 3. New sofa unit
- 4. New wall hanging shelving
- 5. Proposed relocation of double seat unit


THE COPYRIGHT DESIGN AND PATENTS ACT
THIS DRAWING IS THE COPYRIGHT OF OUPOST
AND MUST NOT BE COPIED OR REPRODUCED, IN
WHOLE OR PART, BY ANY METHOD
WHATSOEVER, WITHOUT THE PRIOR WRITTEN
APPROVAL OF OUTPOST

NOTES

ALL SETTING OUT MUST BE CHECKED ON SITE ALL
LEVELS MUST BE CHECKED ON SITE
ALL DIMENSIONS MUST BE CHECKED ON SITE
DO NOT SCALE FROM THIS DRAWING
THIS DRAWING MUST NOT BE USED ON SITE
UNLESS ISSUED FOR CONSTRUCTION

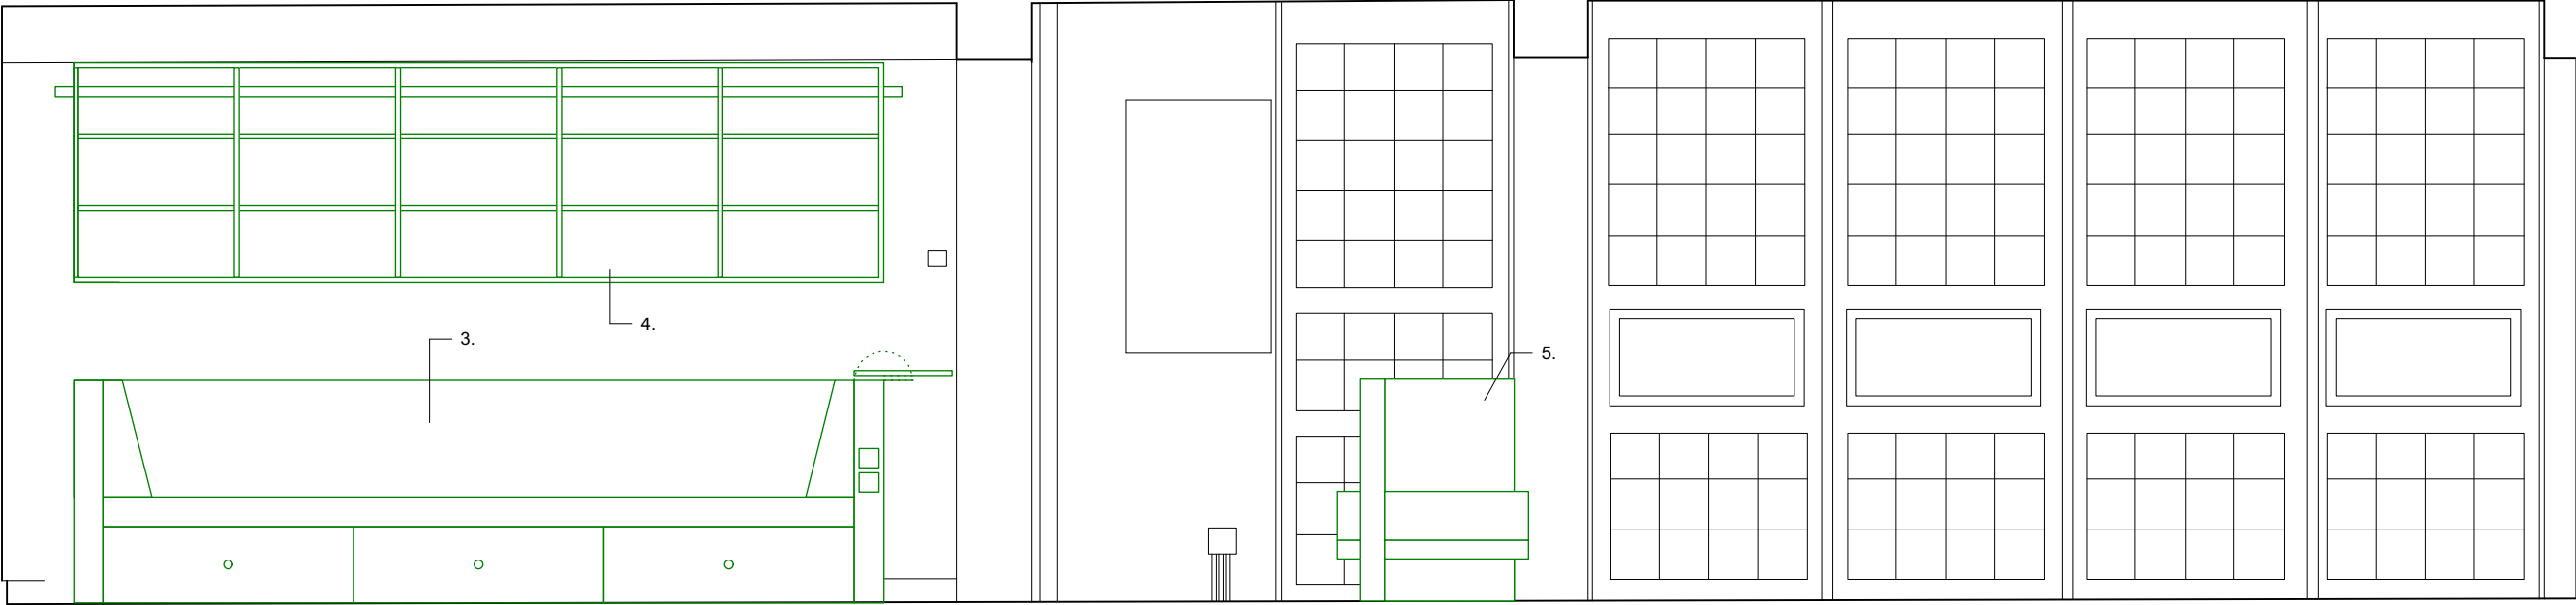

3 As Proposed Elevation 3
1:25@A3

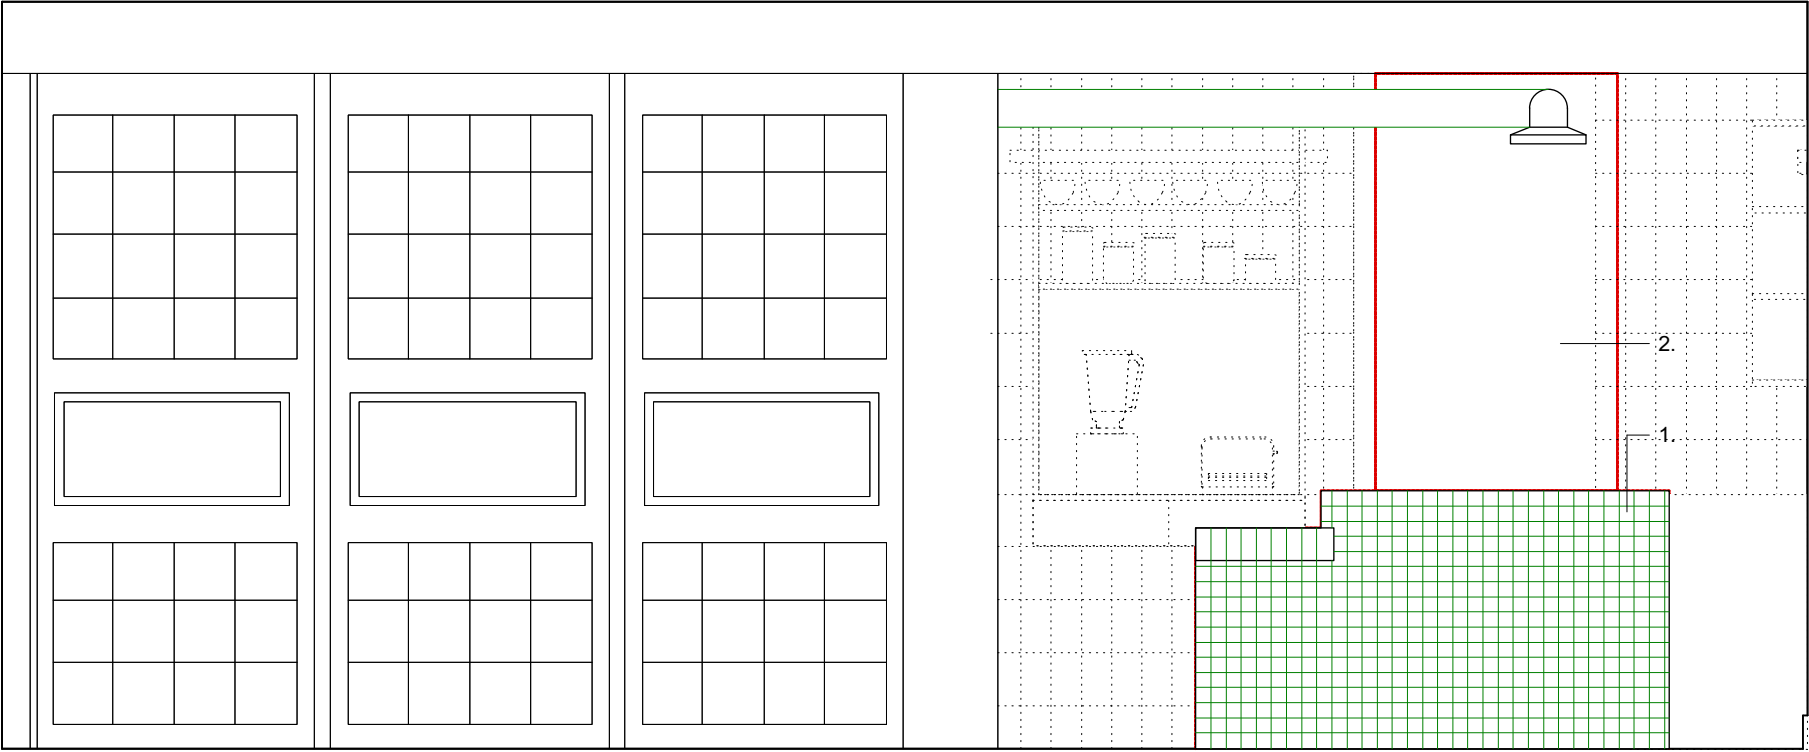

4 As Proposed Elevation 4
1:25@A3

PLANNING

OUTPOST

studio@outpostlondon.com

020 7928 2481

Purple Studio, Old Paradise Yard
20 Carlisle Lane, London, SE17LG

Project Title:

78 SOUTH HILL PARK
LONDON NW3 2SN

Drawing Title:

As Proposed
Living Area Elevations

Scale: 1:25@A3

Date: 16.05.19

Revision:

Drawing No.:


A

(40)_LG01_202




- Key:
- 1. Proposed new tiled worktop to align / match existing wall tiles
 - 2. Proposed new stainless steel kitchen units
 - 3. Proposed new joinery unit based on original design
 - 4. Proposed relocation of existing island sink unit. Converted to hob unit

- 5. Proposed new opening in rear wall to create pantry and WC
- 6. Proposed indicative new hob extract duct position
- 7. Proposed new wall hung joinery unit based on existing joinery
- 8. Proposed free standing sideboard joinery unit unit

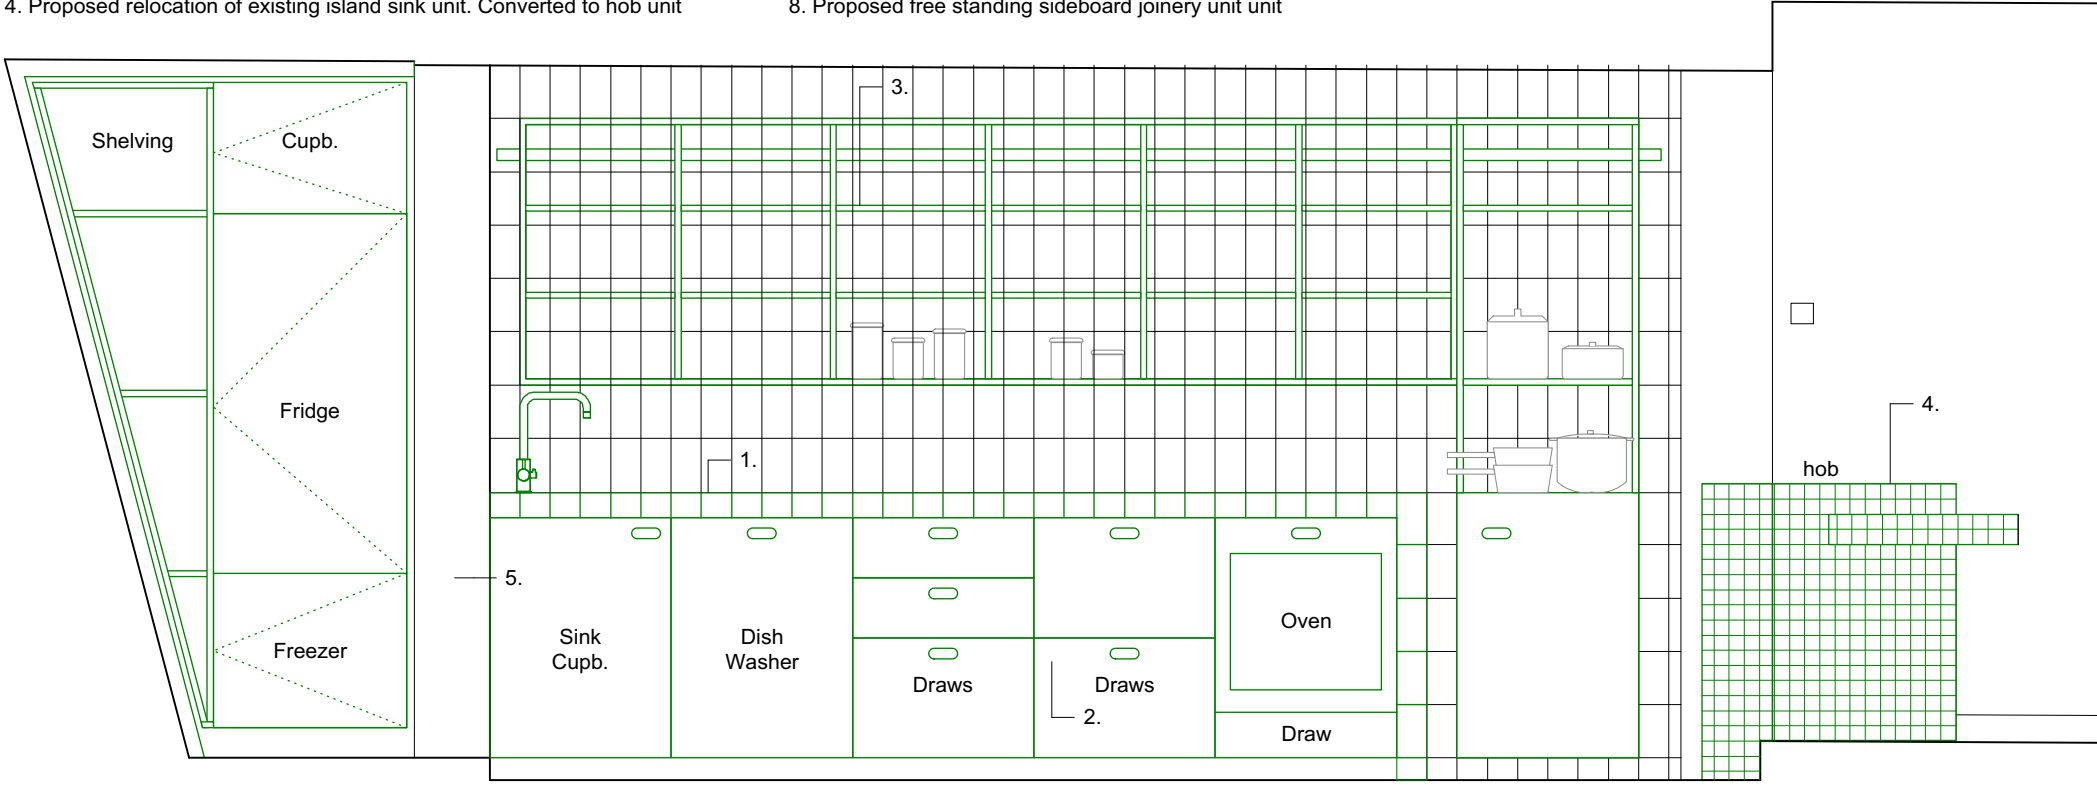

1 **As Proposed Elevation 1**
1:25@A3

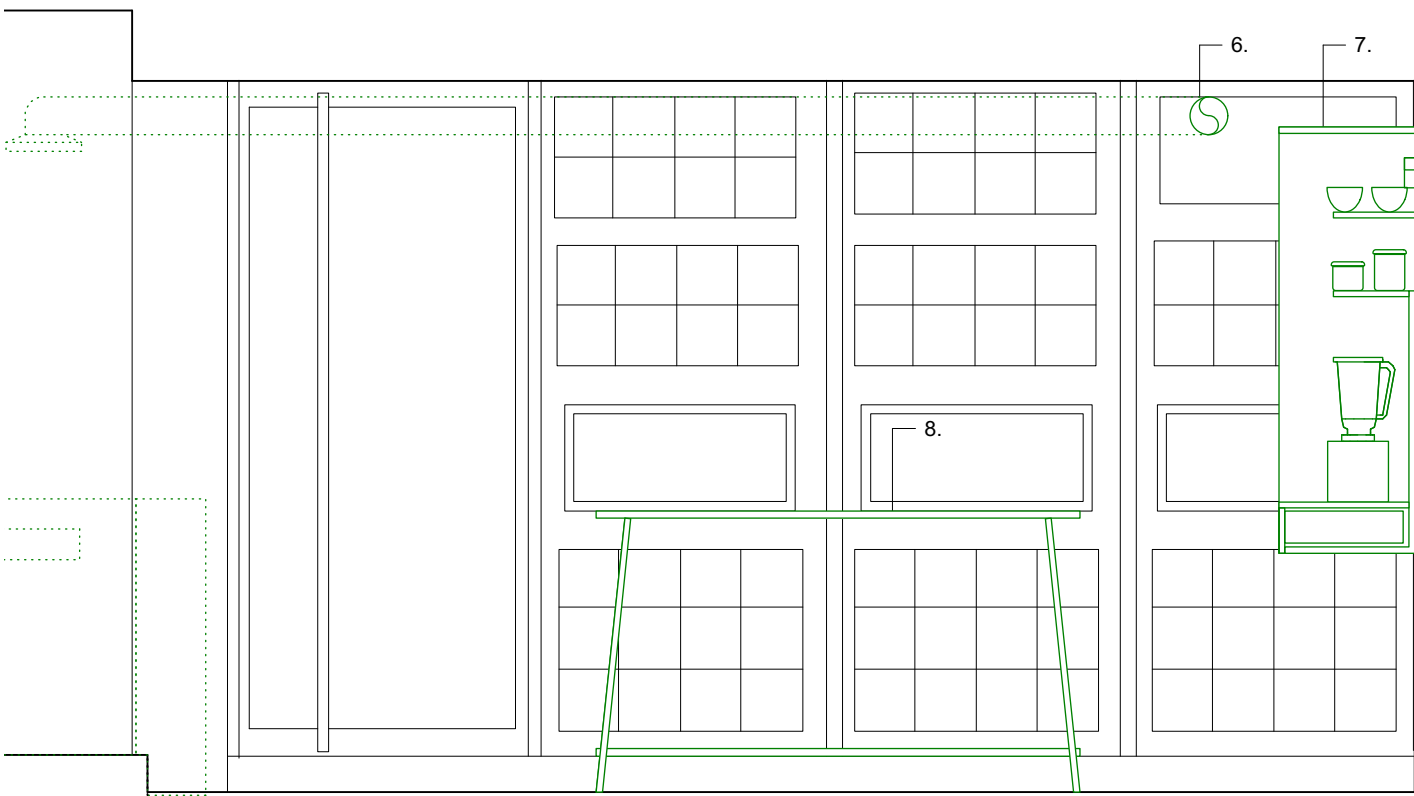

2 **As Proposed Elevation 2**
1:25@A3



THE COPYRIGHT DESIGN AND PATENTS ACT
THIS DRAWING IS THE COPYRIGHT OF OUPOST
AND MUST NOT BE COPIED OR REPRODUCED, IN
WHOLE OR PART, BY ANY METHOD
WHATSOEVER, WITHOUT THE PRIOR WRITTEN
APPROVAL OF OUTPOST

NOTES

ALL SETTING OUT MUST BE CHECKED ON SITE ALL
LEVELS MUST BE CHECKED ON SITE
ALL DIMENSIONS MUST BE CHECKED ON SITE
DO NOT SCALE FROM THIS DRAWING
THIS DRAWING MUST NOT BE USED ON SITE
UNLESS ISSUED FOR CONSTRUCTION

PLANNING
OUTPOST

studio@outpostlondon.com

020 7928 2481

Purple Studio, Old Paradise Yard
20 Carlisle Lane, London, SE17LG

Project Title:
**78 SOUTH HILL PARK
LONDON NW3 2SN**

Drawing Title:
**As Proposed
Kitchen Elevations**

Scale: 1:25@A3 Date: 16.05.19

Revision: Drawing No.:

A (40)_LG02_200

- Key:
- 1. Proposed new tiled worktop to align / match existing wall tiles
 - 2. Proposed new stainless-steel kitchen units
 - 3. Proposed new joinery unit based on original design
 - 4. Proposed relocation of existing island sink unit. Converted to hob unit


- 5. Proposed new opening in rear wall to create pantry and WC
- 6. Proposed indicative new hob extract duct position
- 7. Proposed new wall hung joinery unit based on existing joinery
- 8. Proposed new wc wall and door
- 9. Proposed new metal frame slot window with obscured glazing

- 10. Proposed new wc and handwash basin
- 11. Proposed indicative line of waterproofing and insulation zone


THE COPYRIGHT DESIGN AND PATENTS ACT
THIS DRAWING IS THE COPYRIGHT OF OUPOST
AND MUST NOT BE COPIED OR REPRODUCED, IN
WHOLE OR PART, BY ANY METHOD
WHATSOEVER, WITHOUT THE PRIOR WRITTEN
APPROVAL OF OUTPOST

NOTES


ALL SETTING OUT MUST BE CHECKED ON SITE ALL
LEVELS MUST BE CHECKED ON SITE
ALL DIMENSIONS MUST BE CHECKED ON SITE
DO NOT SCALE FROM THIS DRAWING
THIS DRAWING MUST NOT BE USED ON SITE
UNLESS ISSUED FOR CONSTRUCTION

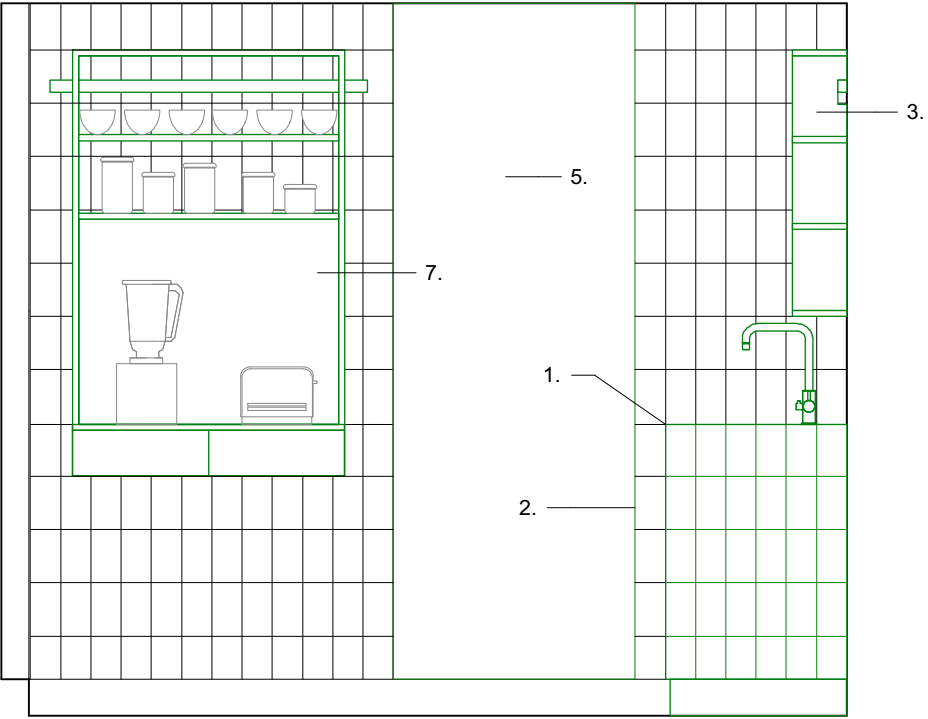

3 As Proposed Elevation 3
1:25@A3

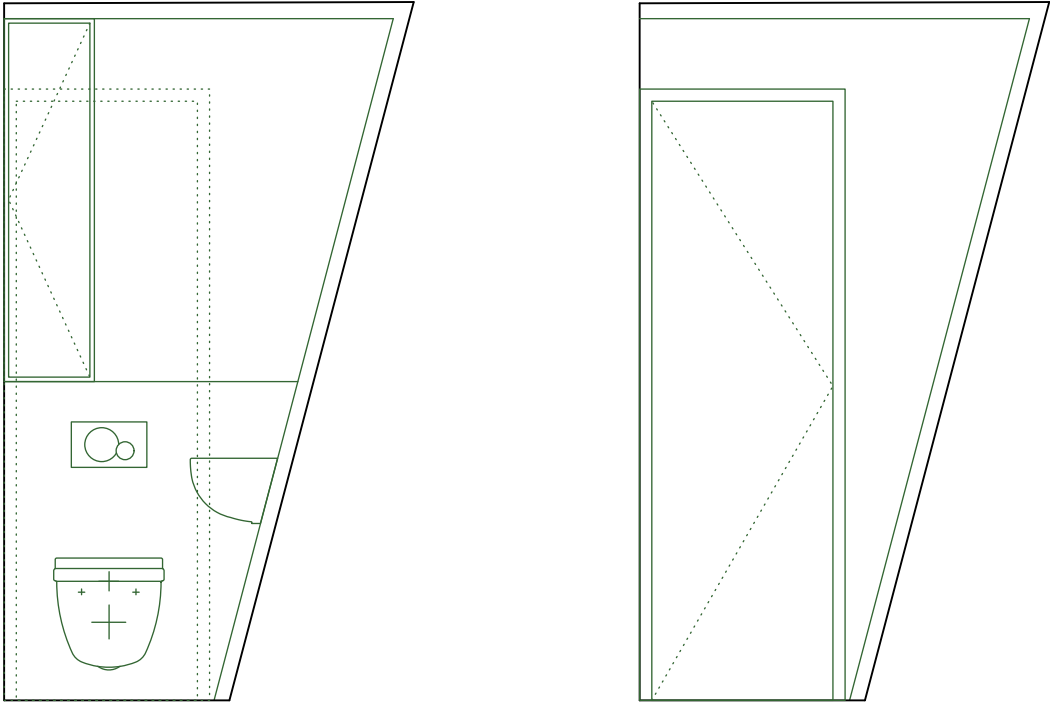

5 As Proposed Elevation 5&6
1:25@A3

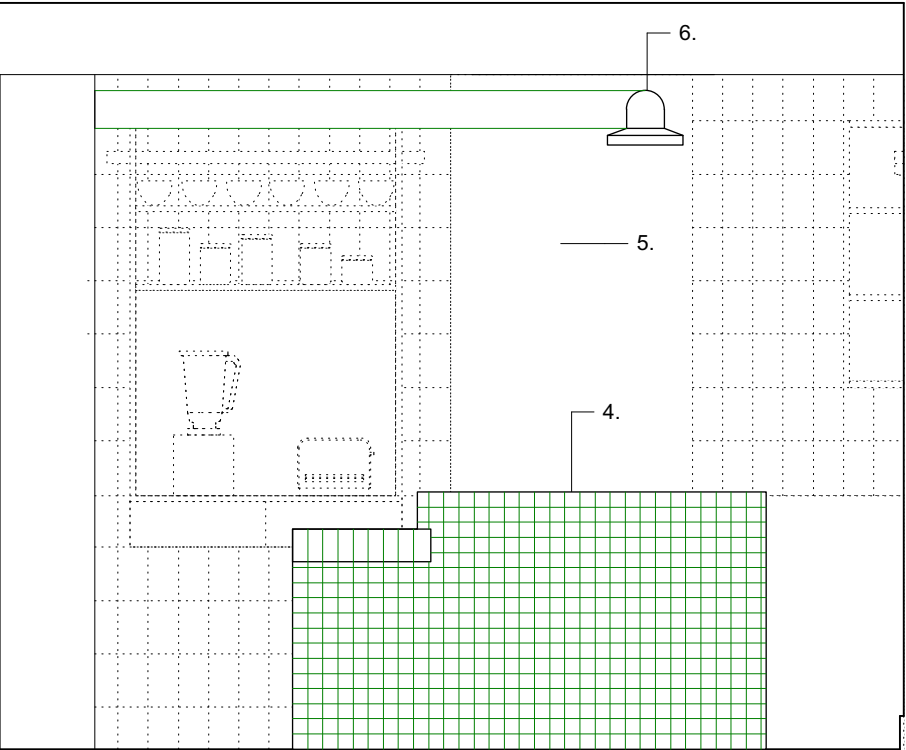

4 As Proposed Elevation 4
1:25@A3



PLANNING

OUTPOST

studio@outpostlondon.com

020 7928 2481

Purple Studio, Old Paradise Yard
20 Carlisle Lane, London, SE17LG

Project Title:

78 SOUTH HILL PARK
LONDON NW3 2SN

Drawing Title:

As Proposed
Kitchen & WC Elevations

Scale: 1:25@A3

Date: 16.05.19

Revision:

Drawing No.:

A

(40)_LG02_200


Key:

- 1. Proposed new wall hung joinery with new design adopting key features of existing
- 2. Proposed new of bed base
- 3. Proposed new shower tray
- 4. Proposed new tanking and tiling to match existing

THE COPYRIGHT DESIGN AND PATENTS ACT
THIS DRAWING IS THE COPYRIGHT OF OUPOST
AND MUST NOT BE COPIED OR REPRODUCED, IN
WHOLE OR PART, BY ANY METHOD
WHATSOEVER, WITHOUT THE PRIOR WRITTEN
APPROVAL OF OUTPOST

NOTES

ALL SETTING OUT MUST BE CHECKED ON SITE ALL
LEVELS MUST BE CHECKED ON SITE
ALL DIMENSIONS MUST BE CHECKED ON SITE
DO NOT SCALE FROM THIS DRAWING
THIS DRAWING MUST NOT BE USED ON SITE
UNLESS ISSUED FOR CONSTRUCTION

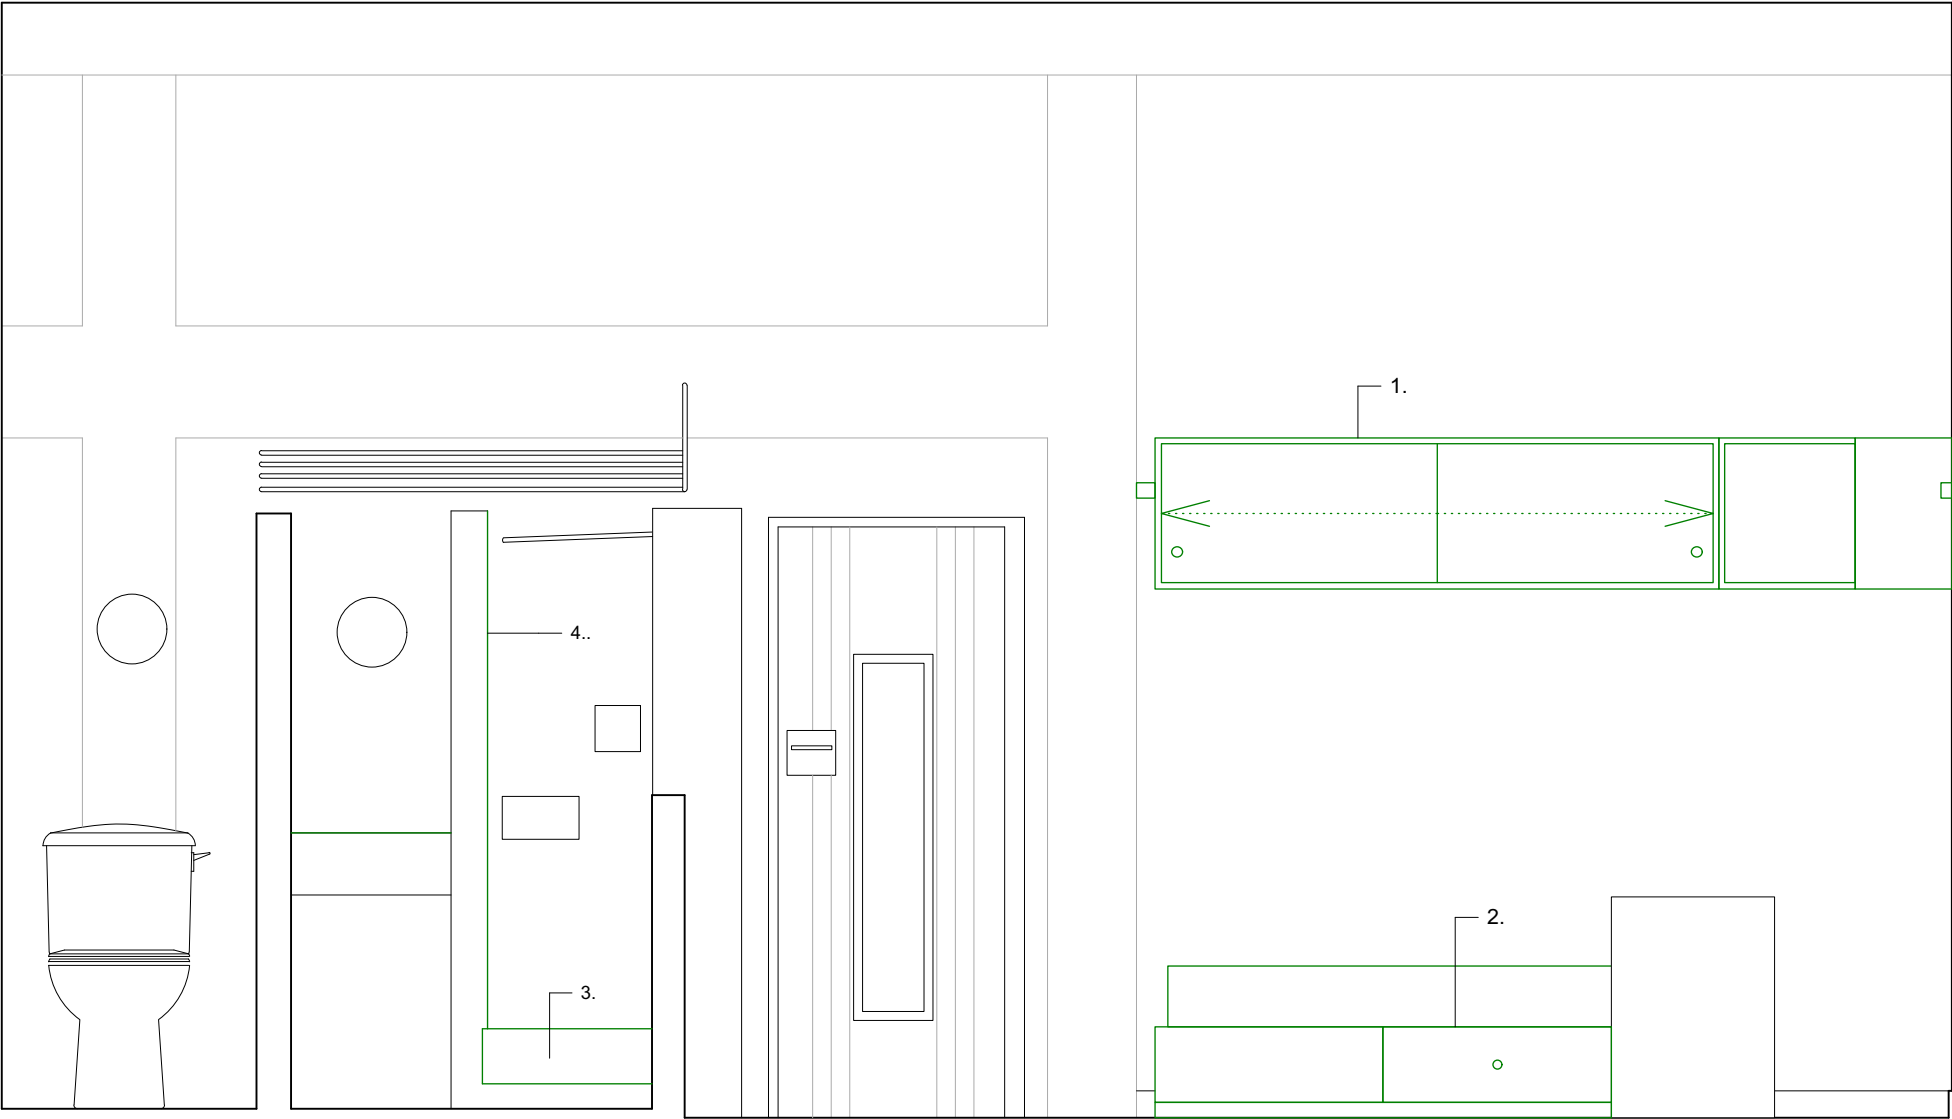

1 As Proposed Elevation 1
1:25@A3

PLANNING

OUTPOST

studio@outpostlondon.com

020 7928 2481

Purple Studio, Old Paradise Yard
20 Carlisle Lane, London, SE17LG

Project Title:

78 SOUTH HILL PARK
LONDON NW3 2SN

Drawing Title:

As Proposed Master
Bedroom Room Elevation

Scale: 1:25@A3

Date: 16.05.19

Revision:

Drawing No.:

A

(40)_F01_200





Key:

- 1. Proposed replacement of wall hung joinery with new design adopting key features of existing
- 2. Proposed removal of bed base. Bed head wall retained.
- 3. Proposed new wall hung cupboards
- 4. Thermostat relocated to side wall

THE COPYRIGHT DESIGN AND PATENTS ACT
THIS DRAWING IS THE COPYRIGHT OF OUPOST
AND MUST NOT BE COPIED OR REPRODUCED, IN
WHOLE OR PART, BY ANY METHOD
WHATSOEVER, WITHOUT THE PRIOR WRITTEN
APPROVAL OF OUTPOST

NOTES

ALL SETTING OUT MUST BE CHECKED ON SITE ALL
LEVELS MUST BE CHECKED ON SITE
ALL DIMENSIONS MUST BE CHECKED ON SITE
DO NOT SCALE FROM THIS DRAWING
THIS DRAWING MUST NOT BE USED ON SITE
UNLESS ISSUED FOR CONSTRUCTION

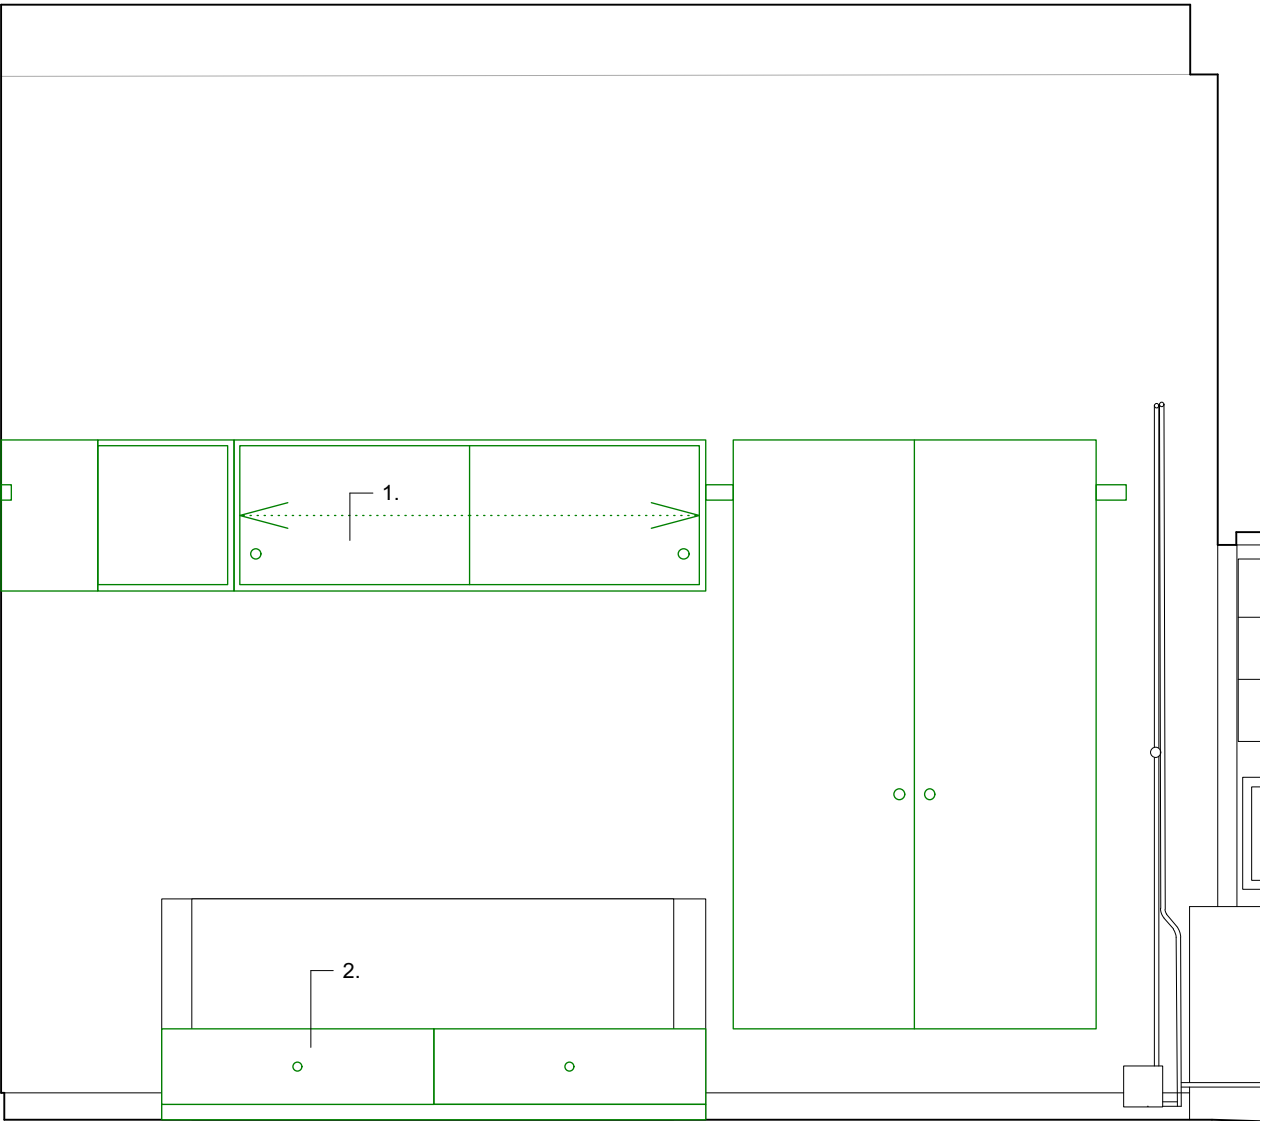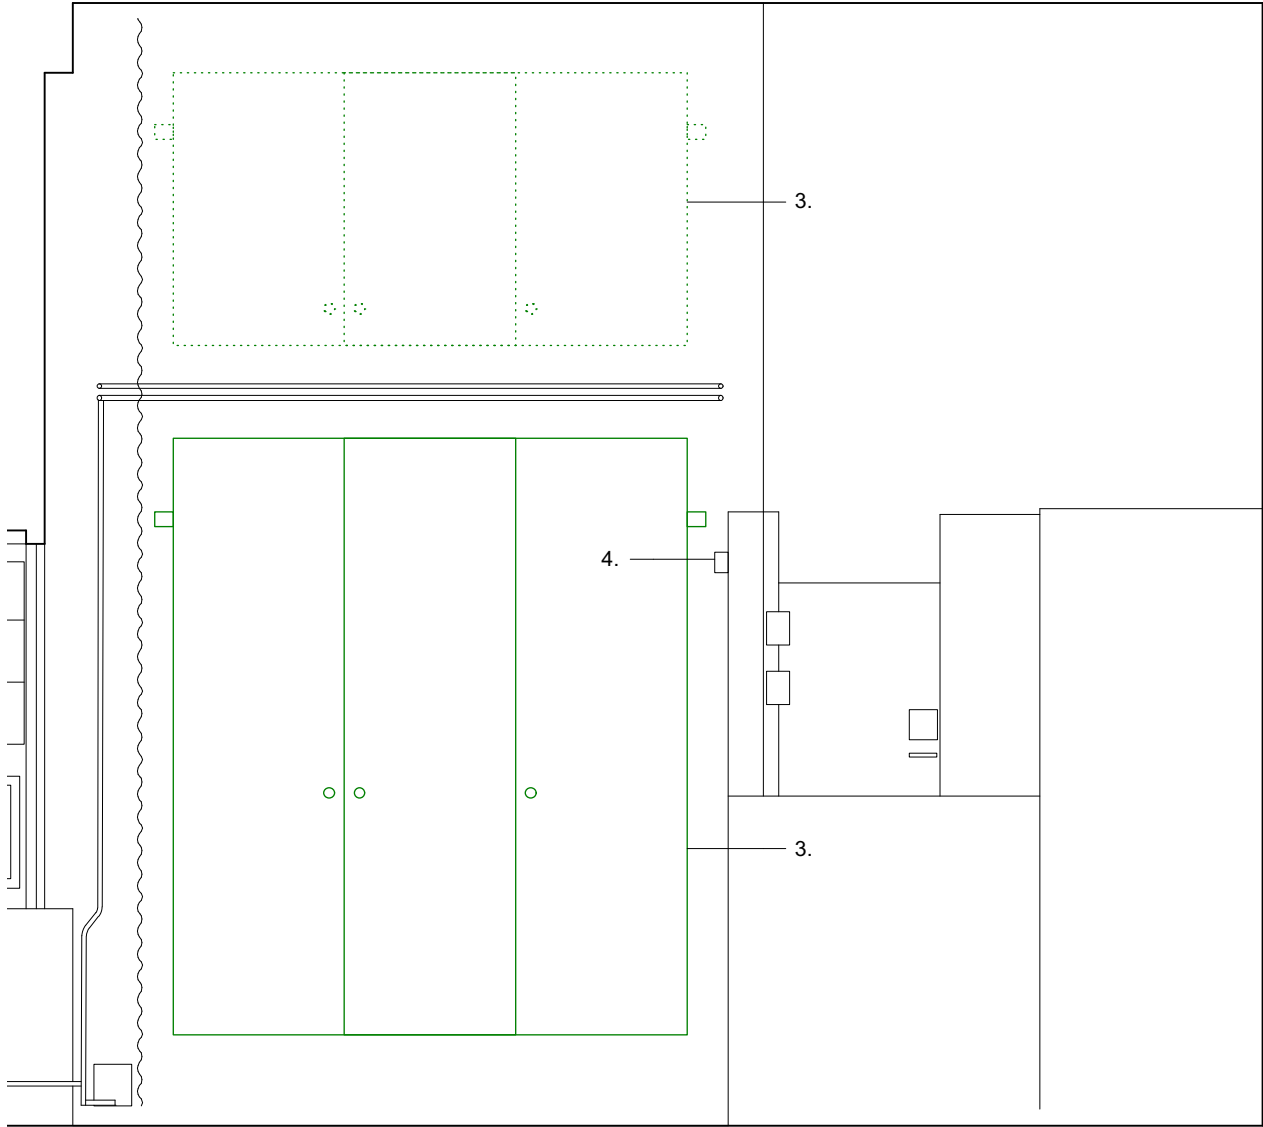

PLANNING OUTPOST

studio@outpostlondon.com

020 7928 2481

Purple Studio, Old Paradise Yard
20 Carlisle Lane, London, SE17LG

Project Title:

**78 SOUTH HILL PARK
LONDON NW3 2SN**

Drawing Title:

**As Proposed Master
Bedroom Room Elevation**

Scale: 1:25@A3

Date: 16.05.19

Revision:

Drawing No.:

A

(40)_F01_201

2

As Proposed Elevation 2
1:25@A3

3

As Proposed Elevation 3
1:25@A3




Key:

1. Proposed new wall hung cupboards

THE COPYRIGHT DESIGN AND PATENTS ACT
THIS DRAWING IS THE COPYRIGHT OF OUPOST
AND MUST NOT BE COPIED OR REPRODUCED, IN
WHOLE OR PART, BY ANY METHOD
WHATSOEVER, WITHOUT THE PRIOR WRITTEN
APPROVAL OF OUTPOST

NOTES

ALL SETTING OUT MUST BE CHECKED ON SITE ALL
LEVELS MUST BE CHECKED ON SITE
ALL DIMENSIONS MUST BE CHECKED ON SITE
DO NOT SCALE FROM THIS DRAWING
THIS DRAWING MUST NOT BE USED ON SITE
UNLESS ISSUED FOR CONSTRUCTION

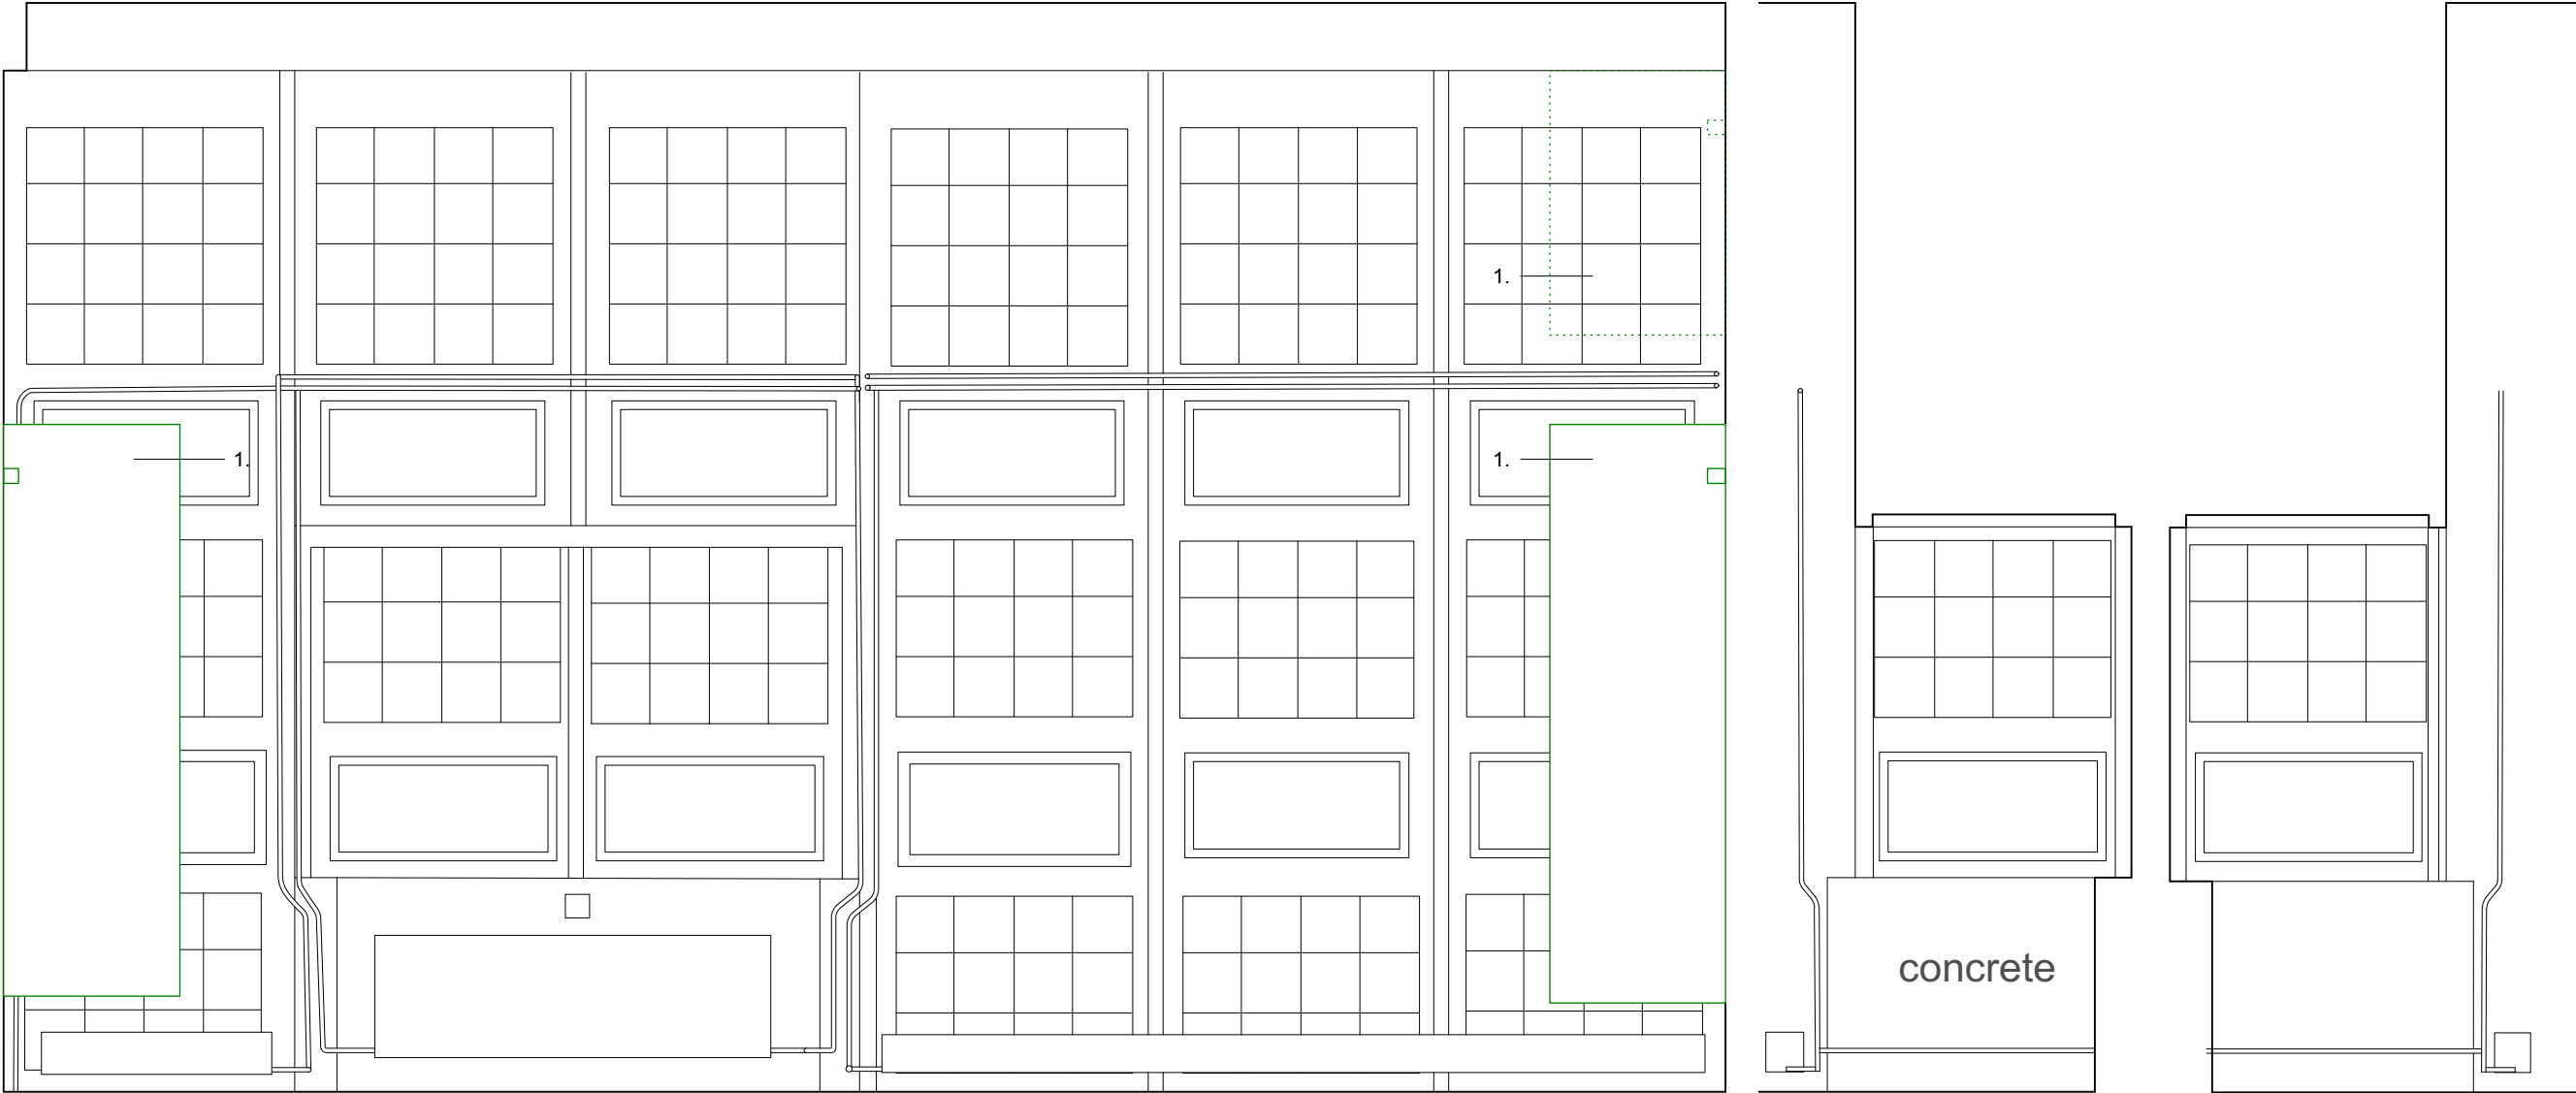

4 As Proposed Elevation 4
1:25@A3

5 As Proposed Elevation 5,6
1:25@A3



PLANNING

OUTPOST

studio@outpostlondon.com

020 7928 2481

Purple Studio, Old Paradise Yard
20 Carlisle Lane, London, SE17LG

Project Title:

78 SOUTH HILL PARK
LONDON NW3 2SN

Drawing Title:


As Proposed Master
Bedroom Room Elevation

Scale: 1:25@A3 Date: 16.05.19


Revision: Drawing No.:

A (40)_F01_202


- Key:
- 1. Proposed new fitted bookshelf joinery
 - 2. Proposed new free-standing bed and desk joinery
 - 3. Proposed new wall hung bookshelf based on existing design
 - 4. Proposed new lighting integrated to joinery

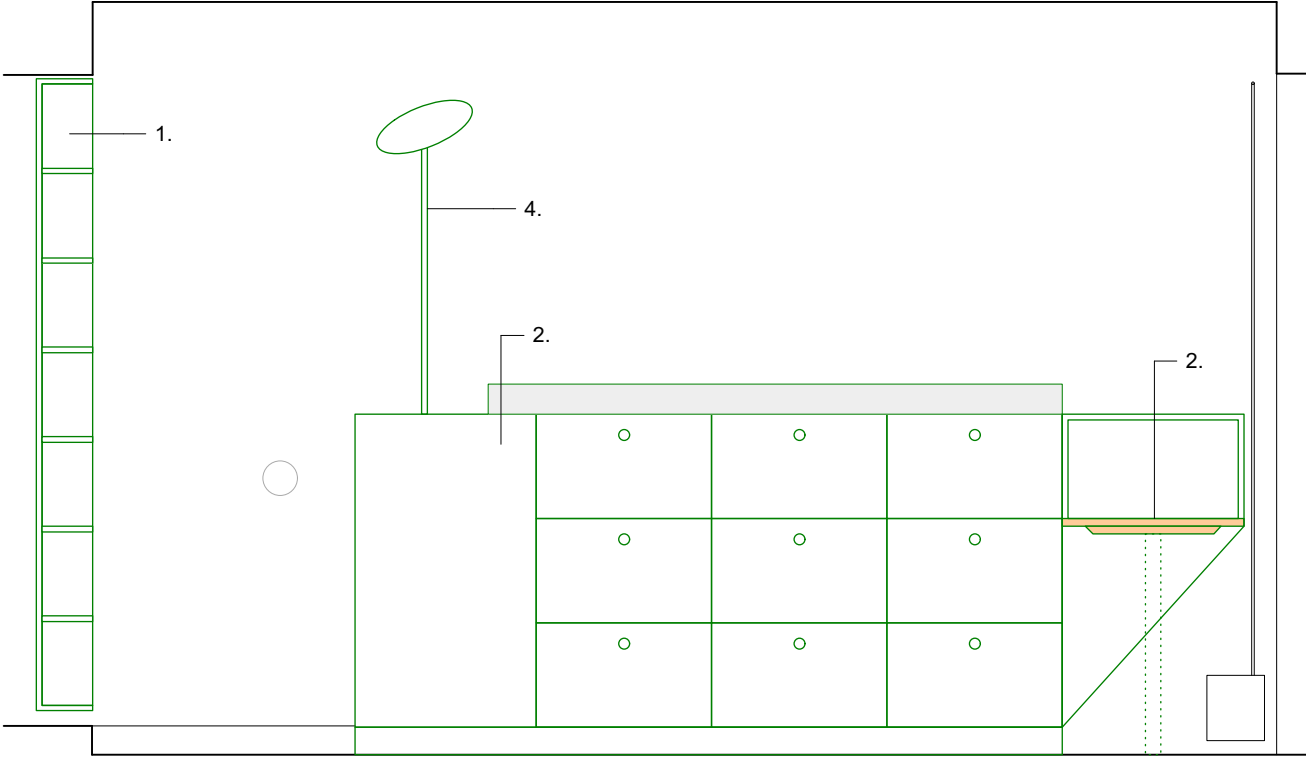


1 As Proposed Elevation 1
1:25@A3

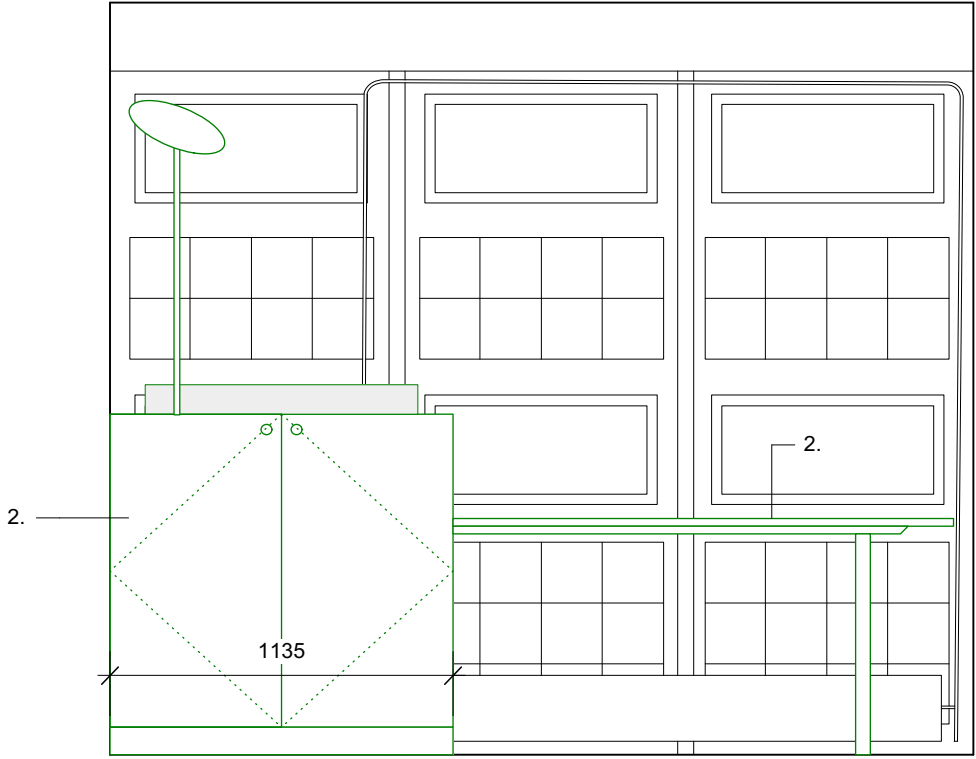

2 As Proposed Elevation 2
1:25@A3

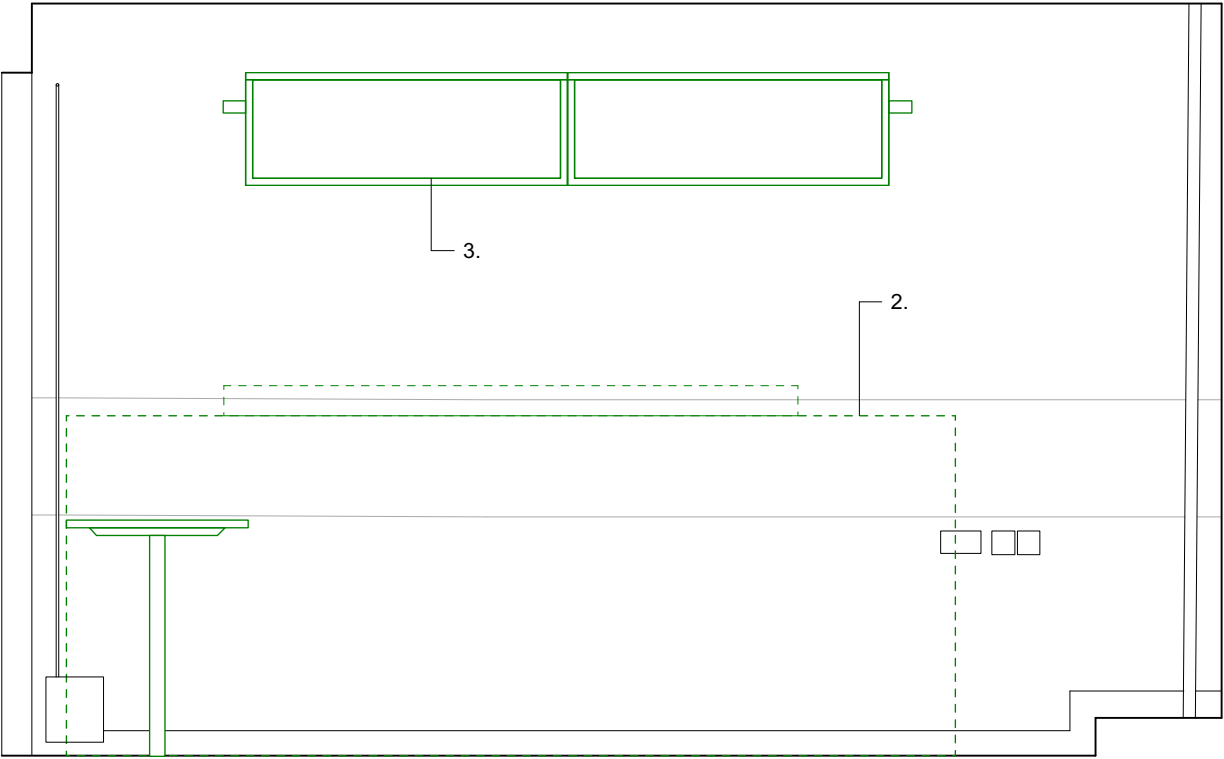

3 As Proposed Elevation 3
1:25@A3

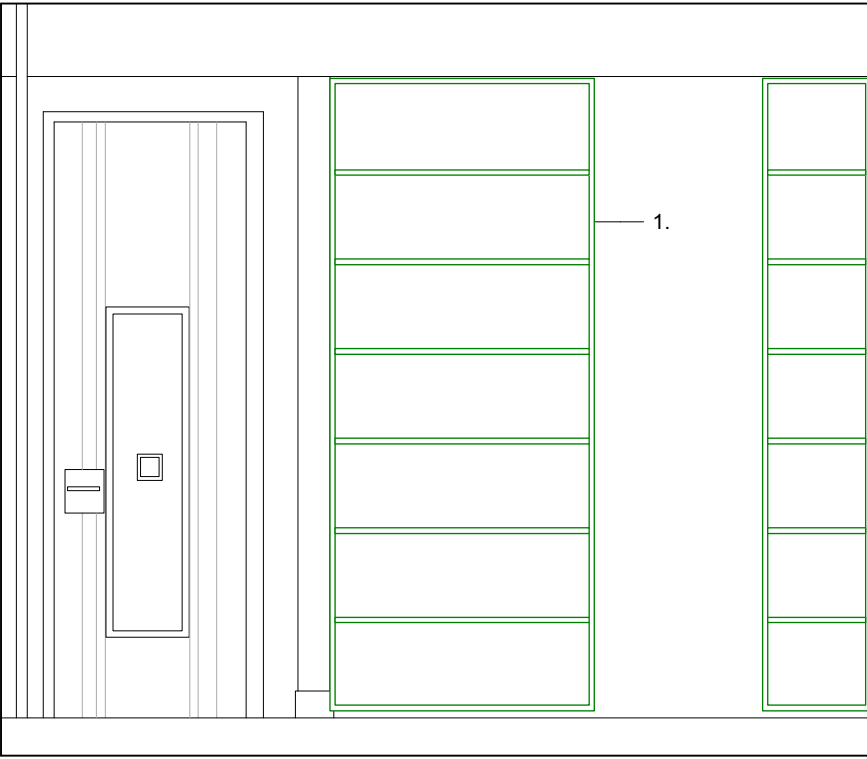

4 As Proposed Elevation 4
1:25@A3



THE COPYRIGHT DESIGN AND PATENTS ACT
THIS DRAWING IS THE COPYRIGHT OF OUPOST
AND MUST NOT BE COPIED OR REPRODUCED, IN
WHOLE OR PART, BY ANY METHOD
WHATSOEVER, WITHOUT THE PRIOR WRITTEN
APPROVAL OF OUTPOST

NOTES

ALL SETTING OUT MUST BE CHECKED ON SITE ALL
LEVELS MUST BE CHECKED ON SITE
ALL DIMENSIONS MUST BE CHECKED ON SITE
DO NOT SCALE FROM THIS DRAWING
THIS DRAWING MUST NOT BE USED ON SITE
UNLESS ISSUED FOR CONSTRUCTION

PLANNING
OUTPOST

studio@outpostlondon.com

020 7928 2481

Purple Studio, Old Paradise Yard
20 Carlisle Lane, London, SE17LG

Project Title:

78 SOUTH HILL PARK
LONDON NW3 2SN

Drawing Title:

As Proposed
Bedroom 2 Room Elevations

Scale: 1:25@A3

Date: 16.05.19




Revision:

Drawing No.:

A

(40)_F02_200


- Key:
1. Proposed new wc
 2. Proposed new wall line with mosaic tiles
 3. Proposed new shower tray
 4. Proposed new glass shower door
 5. Proposed new shower head and controls
 6. Proposed existing towel radiator adjusted to suit / relocated

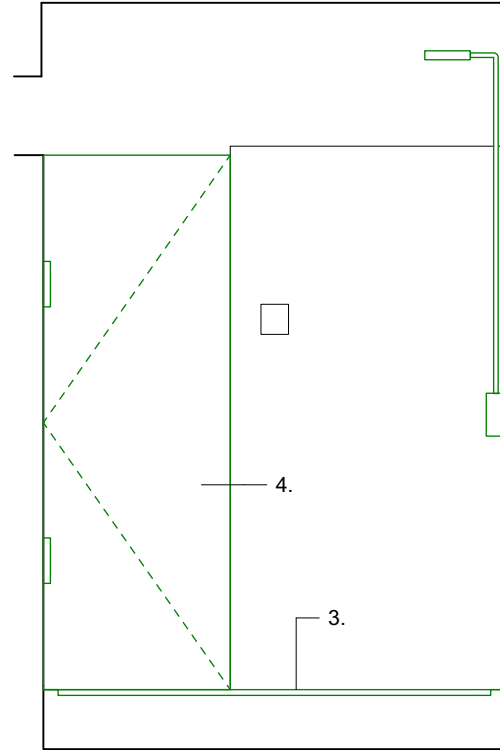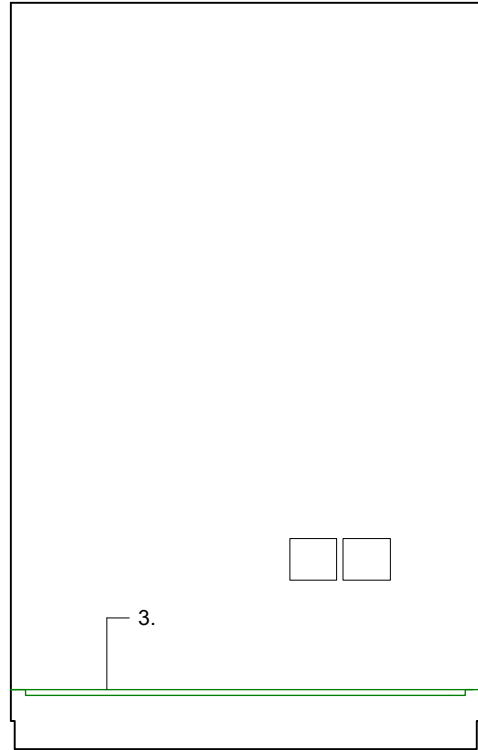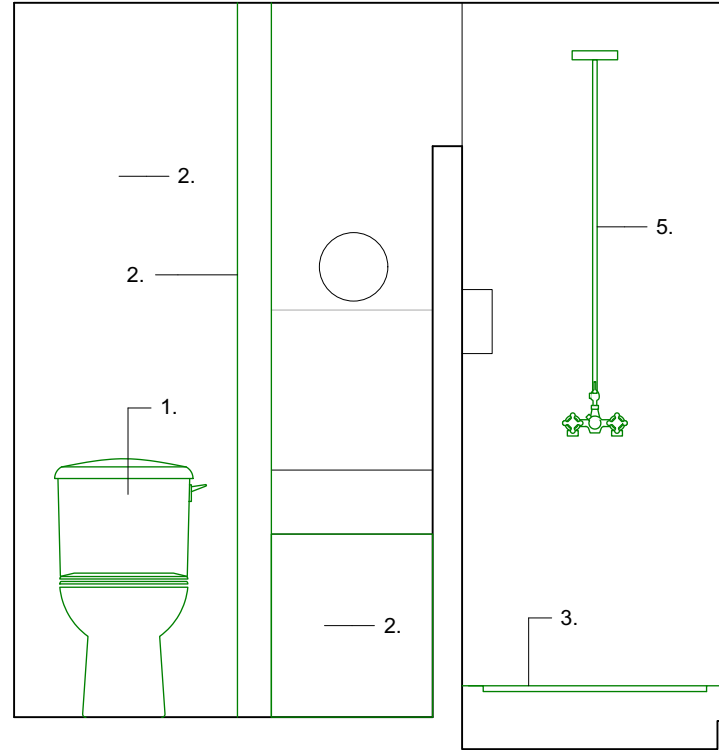


1 As PProposed Elevation 1
1:25@A3

2 As Proposed Elevation 2
1:25@A3


3 As Proposed Elevation 3
1:25@A3

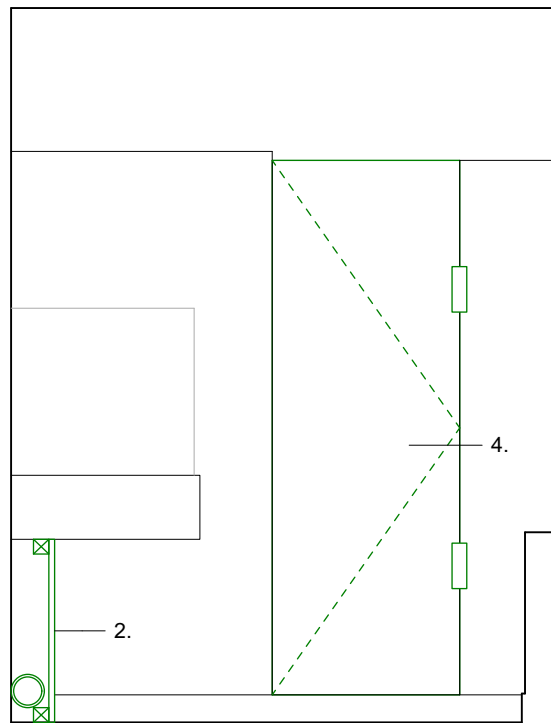

4 As Proposed Elevation 4
1:25@A3

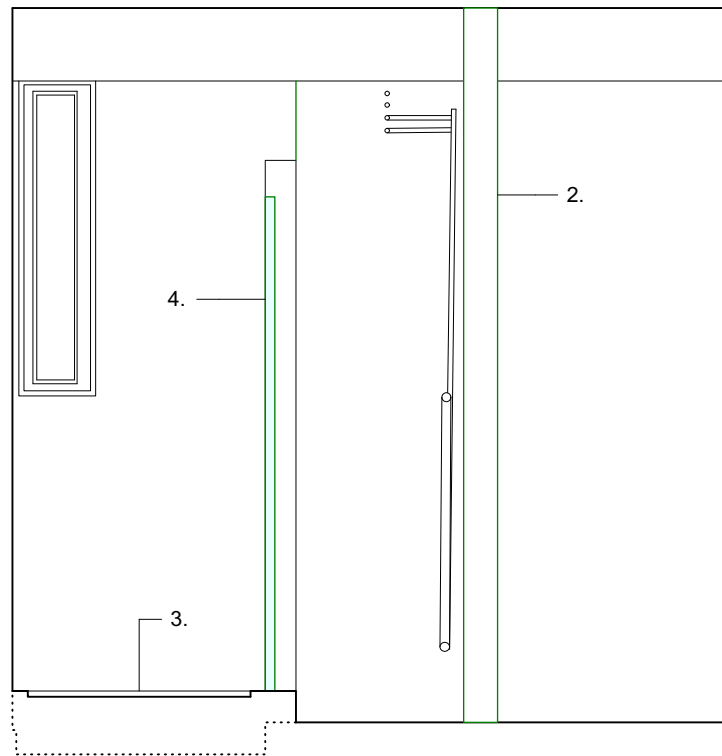

5 As Proposed Elevation 5
1:25@A3

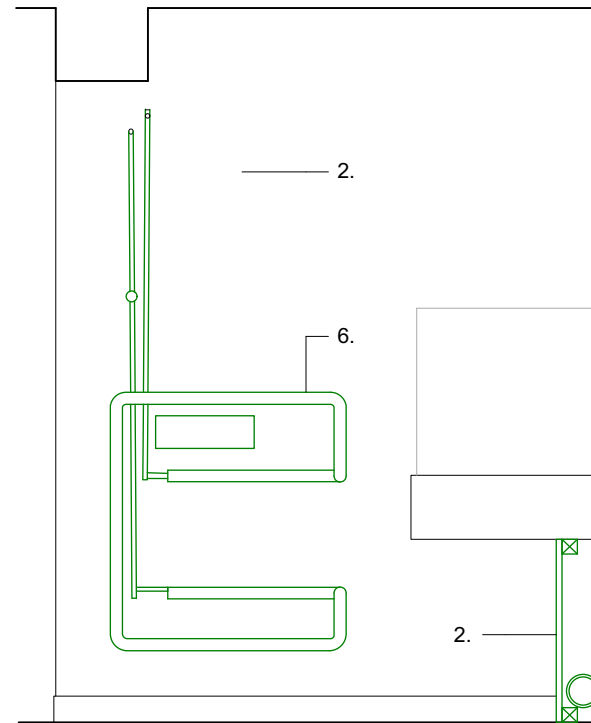

6 As Proposed Elevation 6
1:25@A3

THE COPYRIGHT DESIGN AND PATENTS ACT
THIS DRAWING IS THE COPYRIGHT OF OUPOST
AND MUST NOT BE COPIED OR REPRODUCED, IN
WHOLE OR PART, BY ANY METHOD
WHATSOEVER, WITHOUT THE PRIOR WRITTEN
APPROVAL OF OUTPOST

NOTES

ALL SETTING OUT MUST BE CHECKED ON SITE ALL
LEVELS MUST BE CHECKED ON SITE
ALL DIMENSIONS MUST BE CHECKED ON SITE
DO NOT SCALE FROM THIS DRAWING
THIS DRAWING MUST NOT BE USED ON SITE
UNLESS ISSUED FOR CONSTRUCTION

PLANNING

OUTPOST

studio@outpostlondon.com

020 7928 2481

Purple Studio, Old Paradise Yard
20 Carlisle Lane, London, SE17LG

Project Title:

**78 SOUTH HILL PARK
LONDON NW3 2SN**

Drawing Title:

**As Proposed
Bedroom 2 Bathroom & WC
Elevations**

Scale: 1:25@A3

Date: 16.05.19

Revision:


Drawing No.:

A


(40)_F02_201




- Key:
1. New enamel bathtub and built out base to bath
 2. New wall hung sink
 3. New free standing bed and shelving joinery
 4. New wall hung cupboard and desk joinery
 5. New wall hung book shelf based on original design

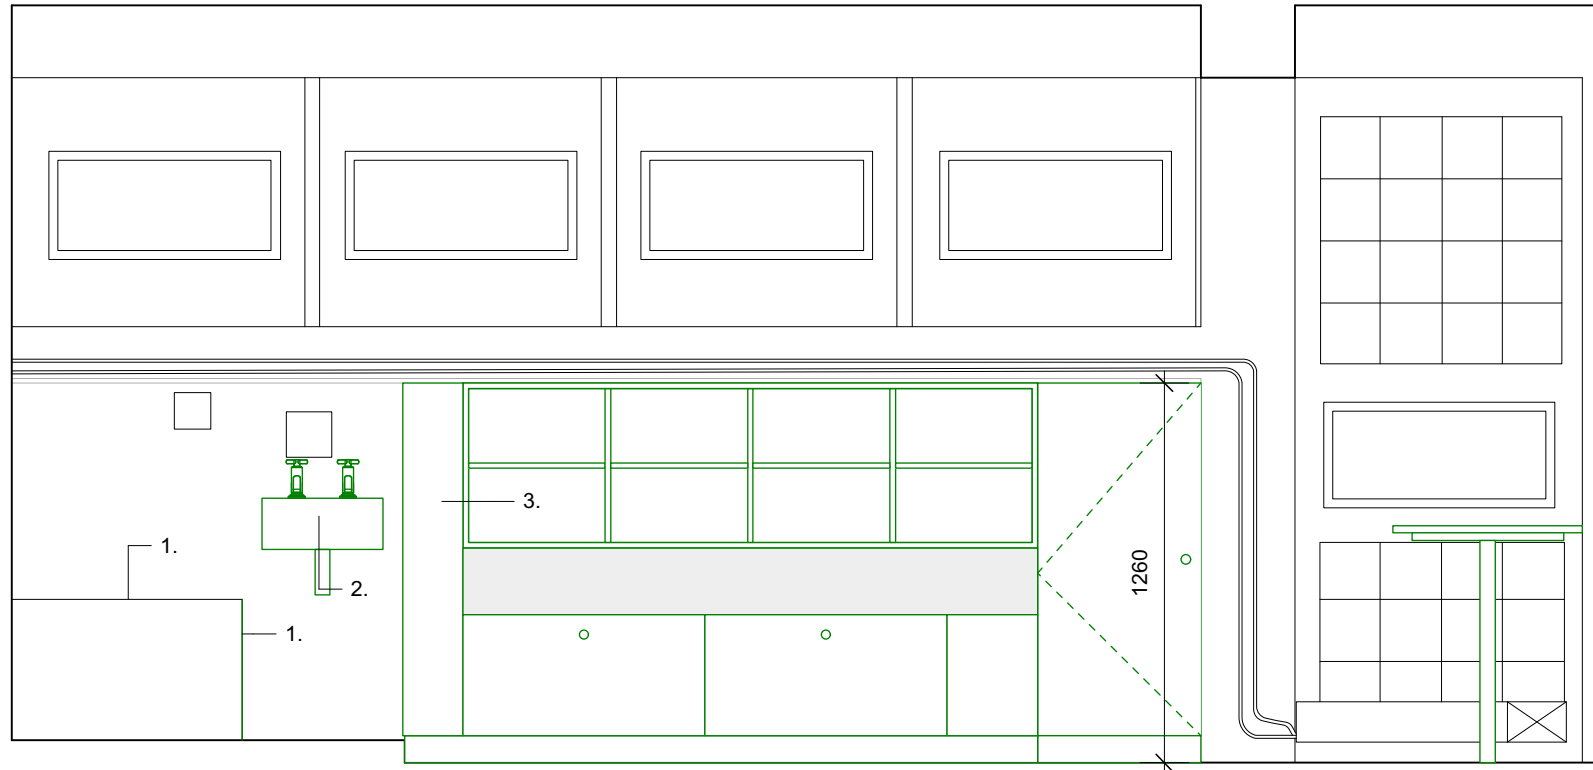


1 As Proposed Elevation 1
1:25@A3

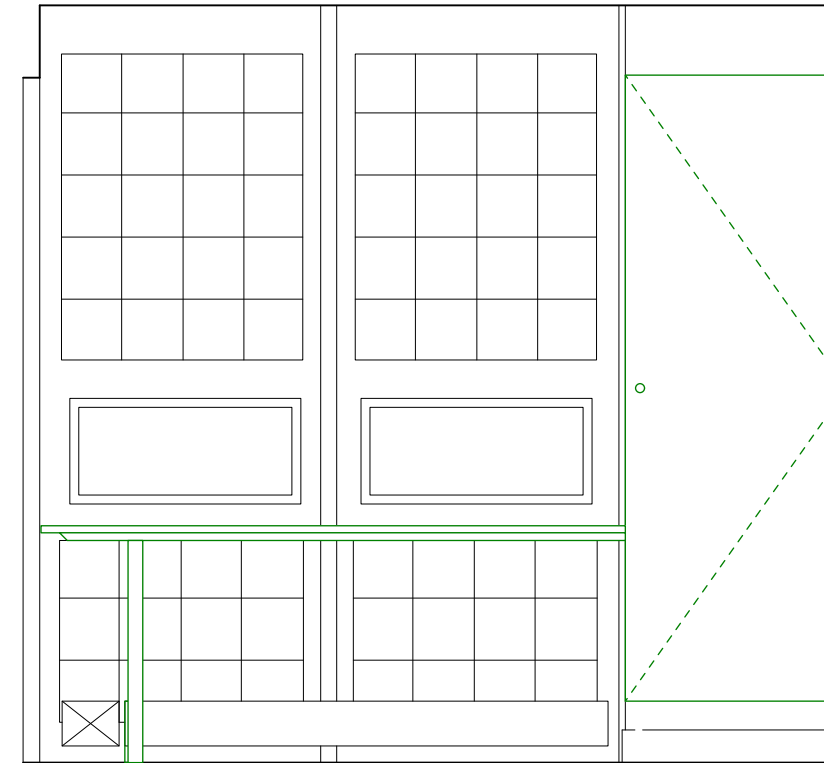

2 As Proposed Elevation 2
1:25@A3

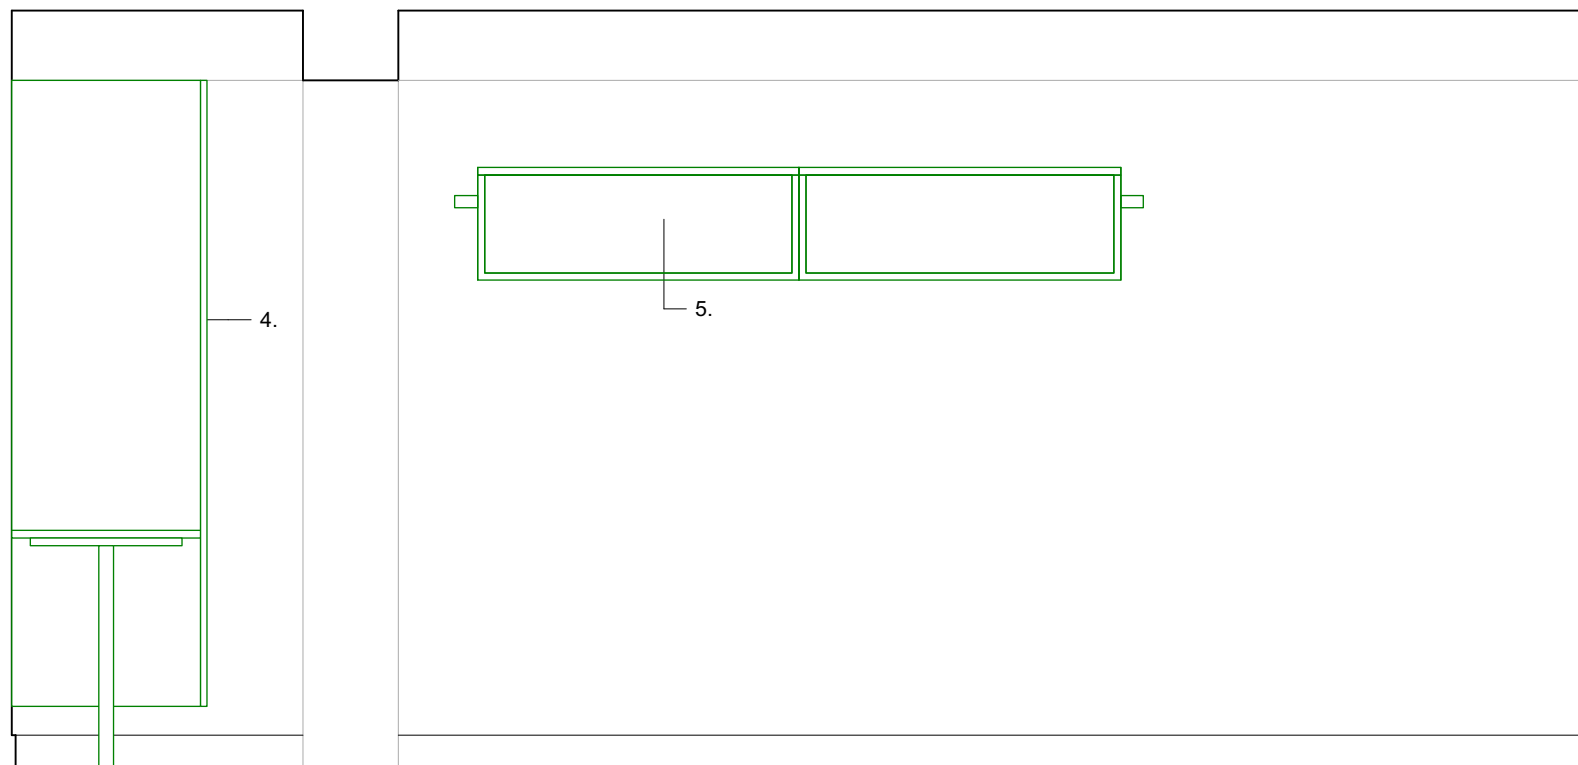

3 As Proposed Elevation 3
1:25@A3

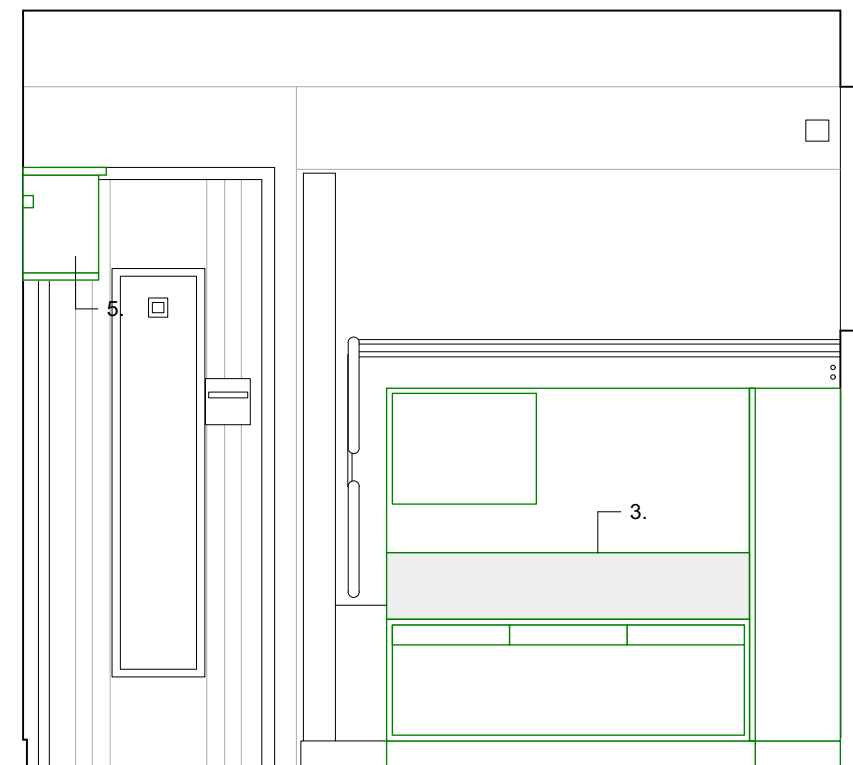

4 As Proposed Elevation 4
1:25@A3



THE COPYRIGHT DESIGN AND PATENTS ACT
THIS DRAWING IS THE COPYRIGHT OF OUPOST
AND MUST NOT BE COPIED OR REPRODUCED, IN
WHOLE OR PART, BY ANY METHOD
WHATSOEVER, WITHOUT THE PRIOR WRITTEN
APPROVAL OF OUTPOST

NOTES

ALL SETTING OUT MUST BE CHECKED ON SITE ALL
LEVELS MUST BE CHECKED ON SITE
ALL DIMENSIONS MUST BE CHECKED ON SITE
DO NOT SCALE FROM THIS DRAWING
THIS DRAWING MUST NOT BE USED ON SITE
UNLESS ISSUED FOR CONSTRUCTION

PLANNING OUTPOST

studio@outpostlondon.com

020 7928 2481

Purple Studio, Old Paradise Yard
20 Carlisle Lane, London, SE17LG

Project Title:

**78 SOUTH HILL PARK
LONDON NW3 2SN**

Drawing Title:

**As Proposed
Bedroom 3 Elevations**

Scale: 1:25@A3

Date: 16.05.19


Revision:

Drawing No.:


A (40)_F03_200

Key:

1. Proposed new flat panel painted door to match existing door

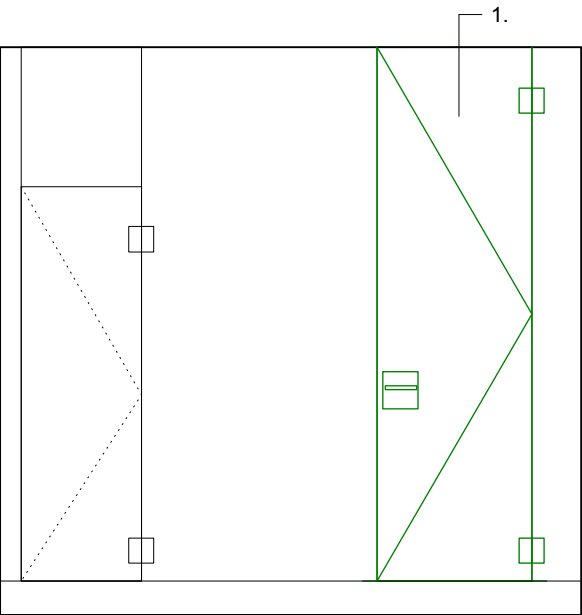

1 As Proposed Elevation 1
1:25@A3

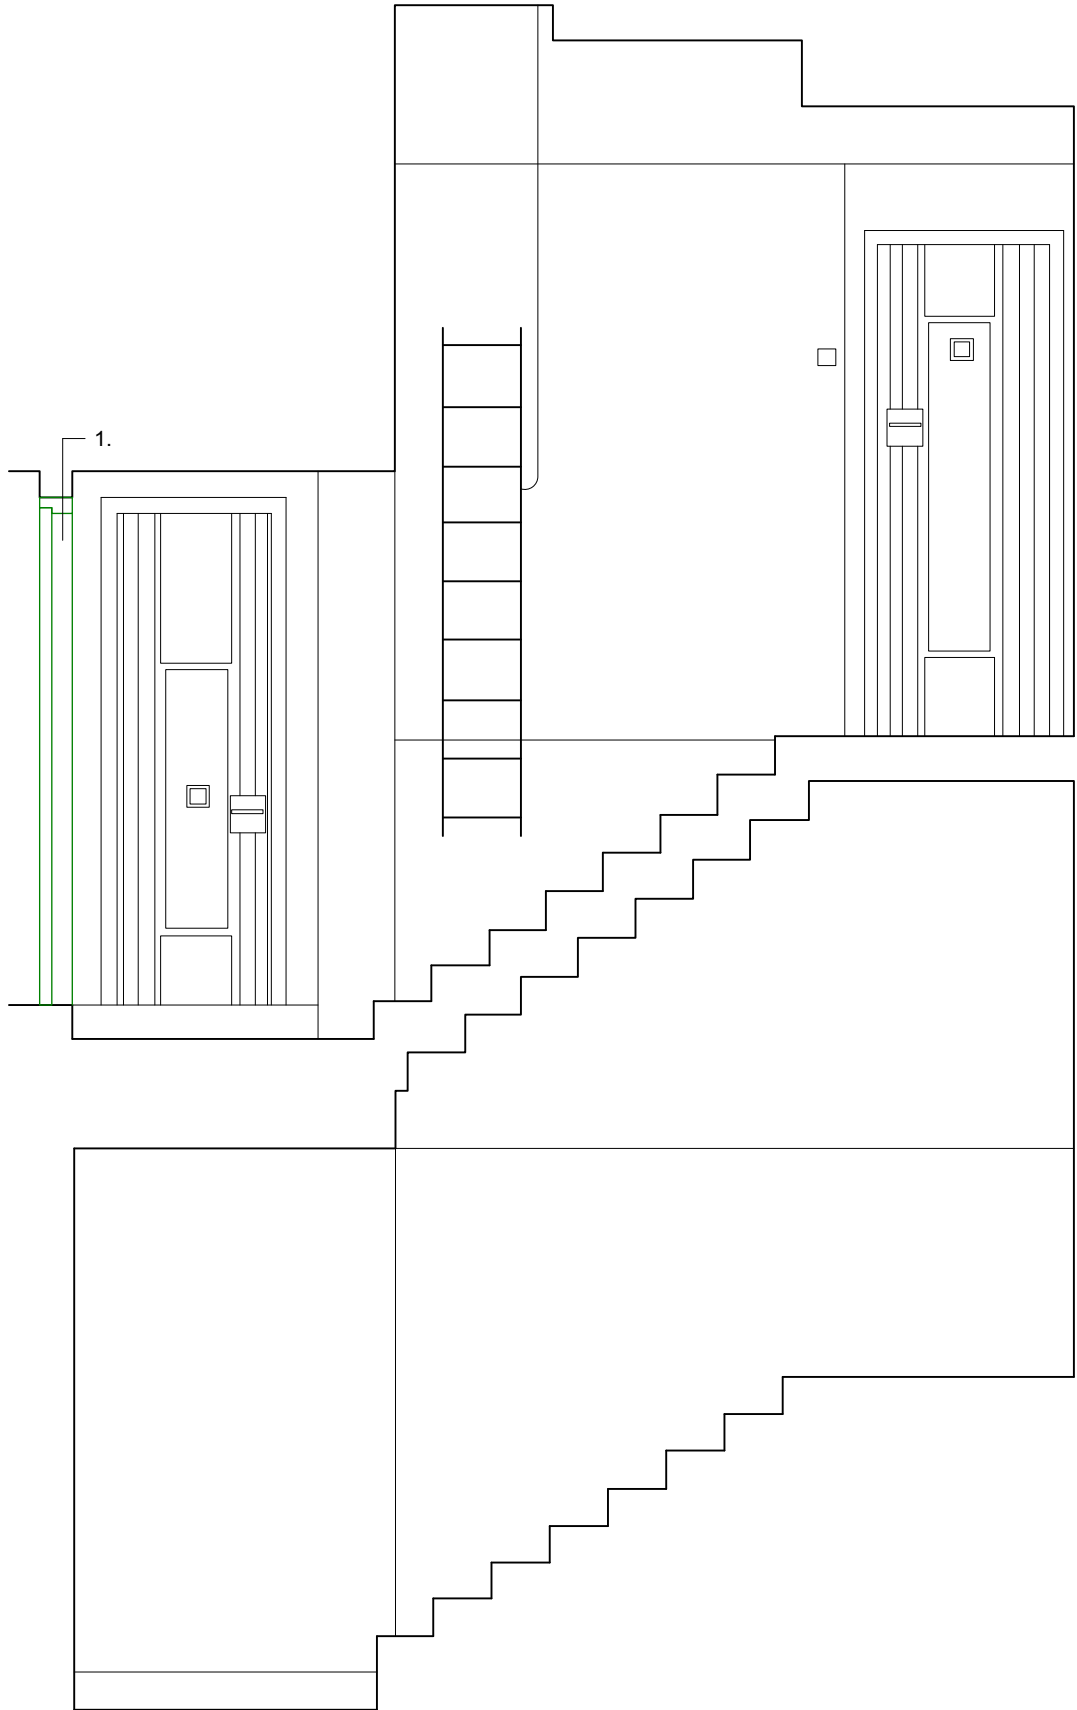

2 As Proposed Elevation 2
1:25@A3



THE COPYRIGHT DESIGN AND PATENTS ACT
THIS DRAWING IS THE COPYRIGHT OF OUPOST
AND MUST NOT BE COPIED OR REPRODUCED, IN
WHOLE OR PART, BY ANY METHOD
WHATSOEVER, WITHOUT THE PRIOR WRITTEN
APPROVAL OF OUTPOST

NOTES

ALL SETTING OUT MUST BE CHECKED ON SITE ALL
LEVELS MUST BE CHECKED ON SITE
ALL DIMENSIONS MUST BE CHECKED ON SITE
DO NOT SCALE FROM THIS DRAWING
THIS DRAWING MUST NOT BE USED ON SITE
UNLESS ISSUED FOR CONSTRUCTION

PLANNING

OUTPOST

studio@outpostlondon.com

020 7928 2481

Purple Studio, Old Paradise Yard
20 Carlisle Lane, London, SE17LG

Project Title:

78 SOUTH HILL PARK
LONDON NW3 2SN

Drawing Title:

As Proposed
Stair Elevations

Scale: 1:25@A3


Date: 16.05.19

Revision:

Drawing No.:

A

(40)_F04_200

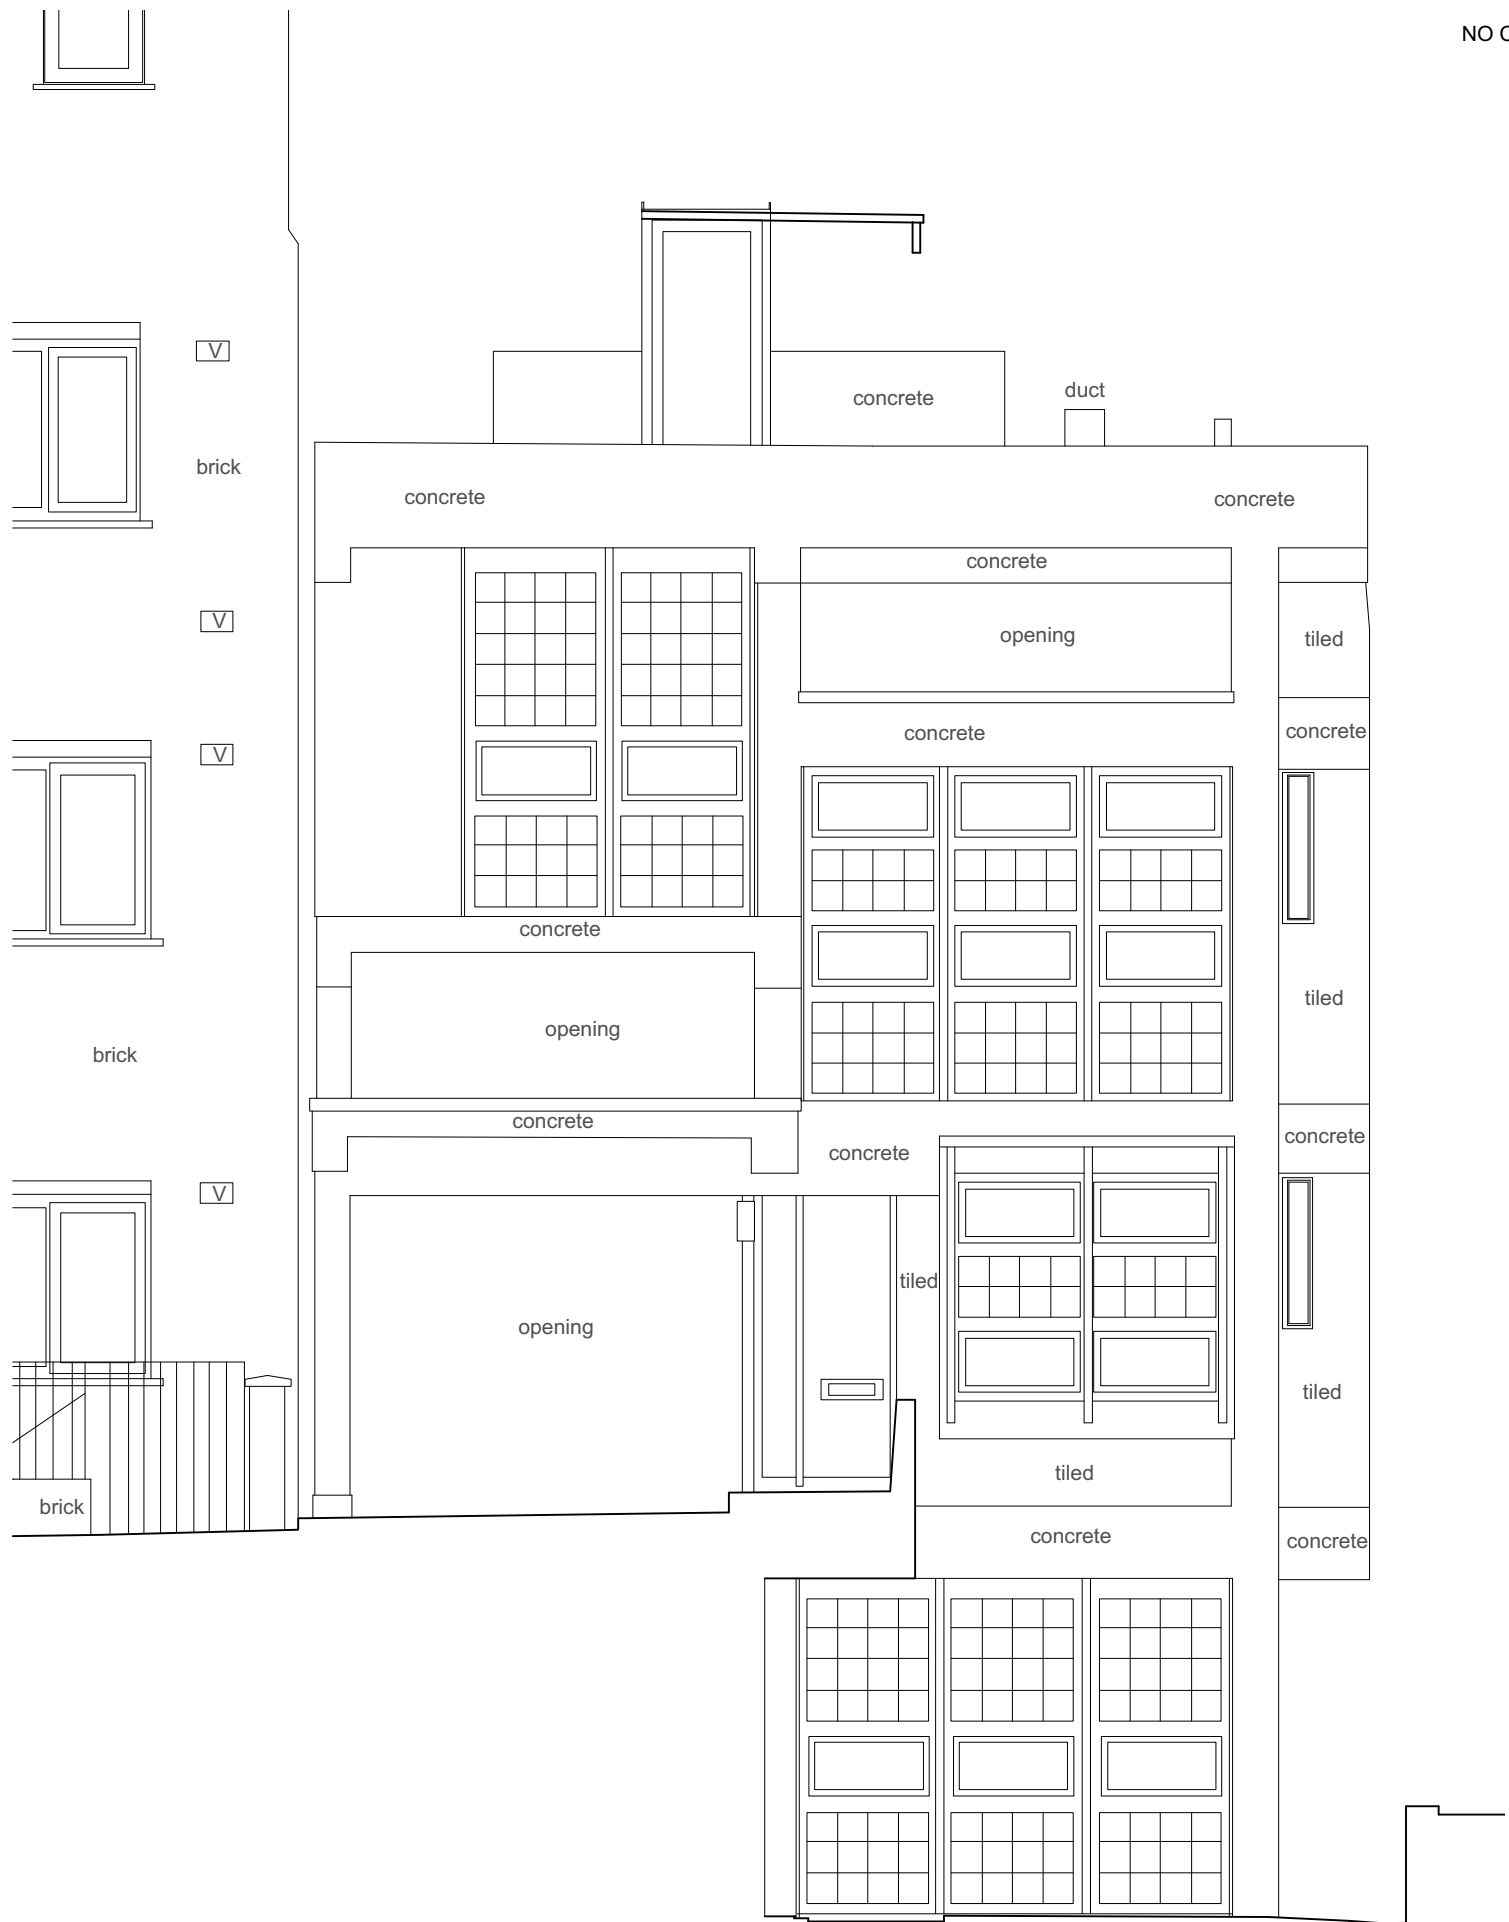

Key:
NO CHANGE

THE COPYRIGHT DESIGN AND PATENTS ACT
THIS DRAWING IS THE COPYRIGHT OF OUPOST
AND MUST NOT BE COPIED OR REPRODUCED, IN
WHOLE OR PART, BY ANY METHOD
WHATSOEVER, WITHOUT THE PRIOR WRITTEN
APPROVAL OF OUTPOST

NOTES

ALL SETTING OUT MUST BE CHECKED ON SITE ALL
LEVELS MUST BE CHECKED ON SITE
ALL DIMENSIONS MUST BE CHECKED ON SITE
DO NOT SCALE FROM THIS DRAWING
THIS DRAWING MUST NOT BE USED ON SITE
UNLESS ISSUED FOR CONSTRUCTION

PLANNING
OUTPOST

studio@outpostlondon.com

020 7928 2481

Purple Studio, Old Paradise Yard
20 Carlisle Lane, London, SE17LG

Project Title:

78 SOUTH HILL PARK
LONDON NW3 2SN

Drawing Title:

As Proposed
Front Elevation

Scale: 1:50@A3

Date: 16.05.19

Revision:

Drawing No.:

A

(GA)_200




- Key:
- 1.New rendered wall to WC area
 - 2.New matching steel frame Secco window to WC
 - 3.New kitchen extract connection to existing extract outlet location

THE COPYRIGHT DESIGN AND PATENTS ACT
THIS DRAWING IS THE COPYRIGHT OF OUPOST
AND MUST NOT BE COPIED OR REPRODUCED, IN
WHOLE OR PART, BY ANY METHOD
WHATSOEVER, WITHOUT THE PRIOR WRITTEN
APPROVAL OF OUTPOST

NOTES

ALL SETTING OUT MUST BE CHECKED ON SITE ALL
LEVELS MUST BE CHECKED ON SITE
ALL DIMENSIONS MUST BE CHECKED ON SITE
DO NOT SCALE FROM THIS DRAWING
THIS DRAWING MUST NOT BE USED ON SITE
UNLESS ISSUED FOR CONSTRUCTION

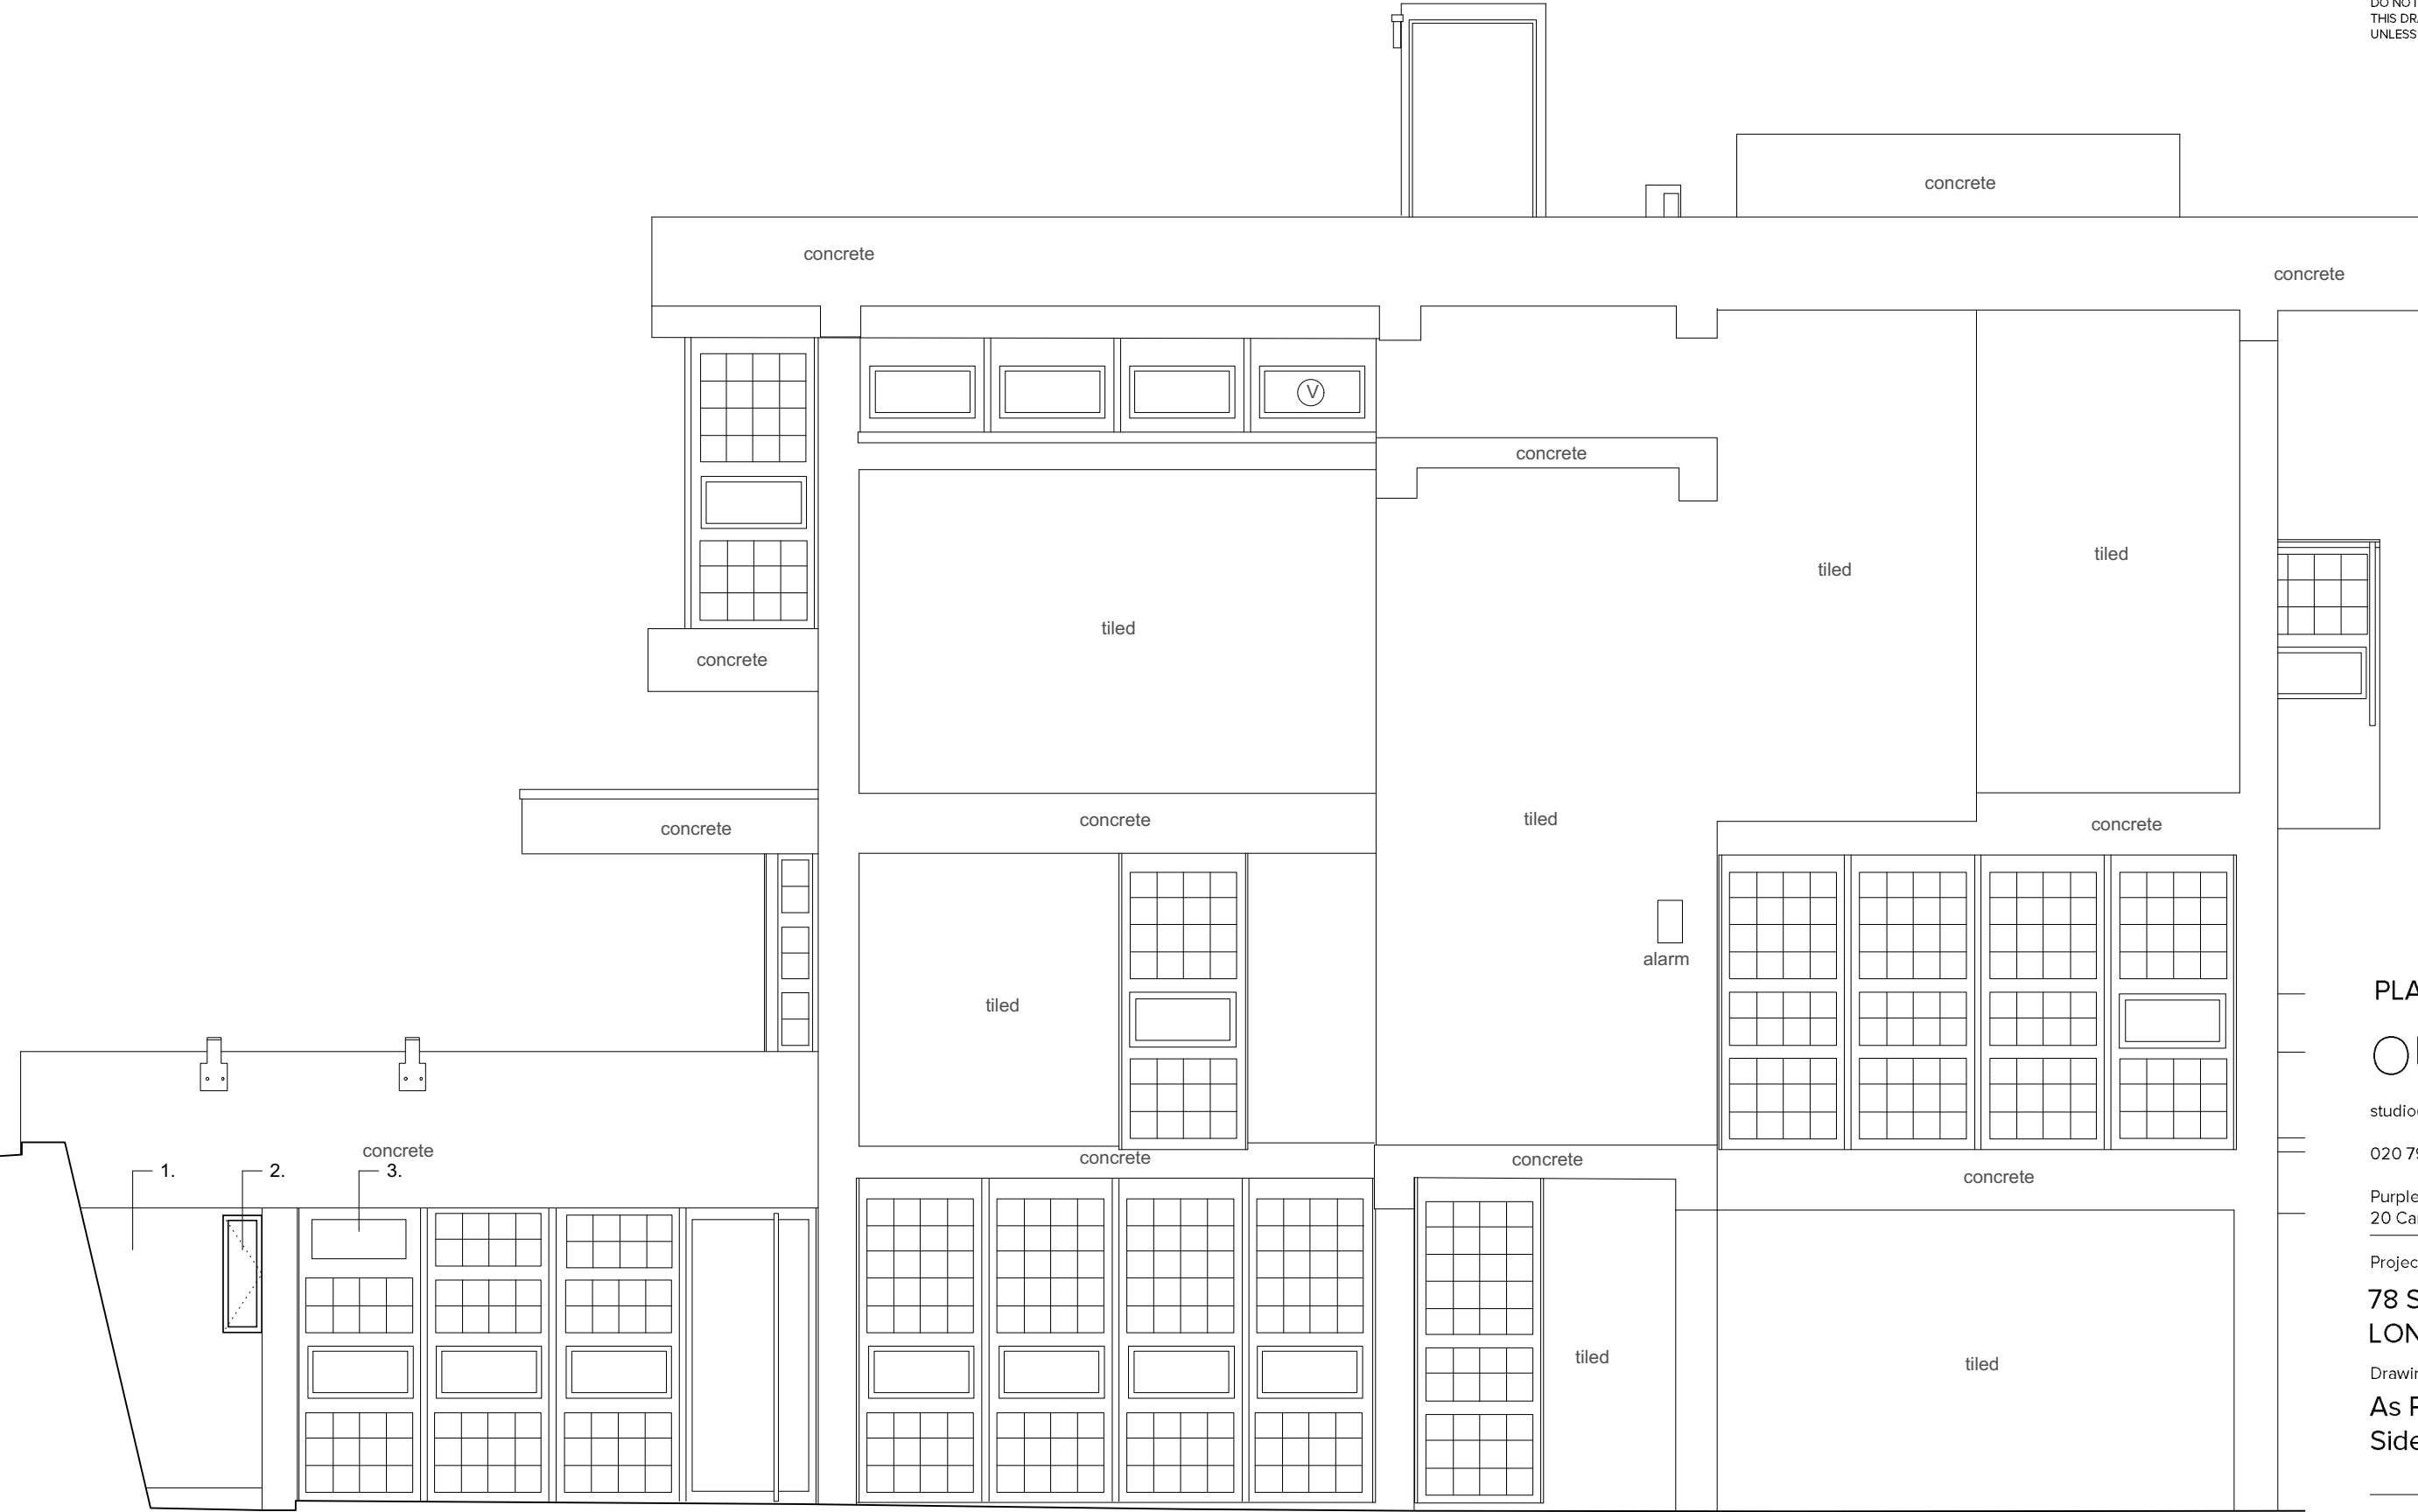

PLANNING
OUTPOST

studio@outpostlondon.com

020 7928 2481

Purple Studio, Old Paradise Yard
20 Carlisle Lane, London, SE17LG

Project Title:

**78 SOUTH HILL PARK
LONDON NW3 2SN**

Drawing Title:

**As Proposed
Side Elevation**

Scale: 1:50@A3

Date: 16.05.19

Revision:

Drawing No.:

A

(GA)_201

Key:

- 1.Proposed new metal bifold doors and running gear by Secco
- 2.Proposed new timber slatting to balcony

THE COPYRIGHT DESIGN AND PATENTS ACT
THIS DRAWING IS THE COPYRIGHT OF OUPOST
AND MUST NOT BE COPIED OR REPRODUCED, IN
WHOLE OR PART, BY ANY METHOD
WHATSOEVER, WITHOUT THE PRIOR WRITTEN
APPROVAL OF OUTPOST

NOTES

ALL SETTING OUT MUST BE CHECKED ON SITE ALL
LEVELS MUST BE CHECKED ON SITE
ALL DIMENSIONS MUST BE CHECKED ON SITE
DO NOT SCALE FROM THIS DRAWING
THIS DRAWING MUST NOT BE USED ON SITE
UNLESS ISSUED FOR CONSTRUCTION



PLANNING

OUTPOST

studio@outpostlondon.com

020 7928 2481

Purple Studio, Old Paradise Yard
20 Carlisle Lane, London, SE17LG

Project Title:

**78 SOUTH HILL PARK
LONDON NW3 2SN**

Drawing Title:

**As Proposed
Rear Elevation**

Scale: 1:50@A3

Date: 16.05.19

Revision:

Drawing No.:

A

(GA)_202

1 As Existing Rear Elevation
1:50@A3

