


Check all dimensions and site conditions prior to commencement of any work, the purchase or ordering of any materials, fittings, plant, services or equipment and the preparation of shop drawings and or the fabrication of any components.

Do not scale drawings - refer to figured dimensions only. Any discrepancies shall immediately be referred to PD Architecture+Interiors for clarification.

All drawings may not be reproduced or distributed without prior permission from PD Architecture+Interiors.

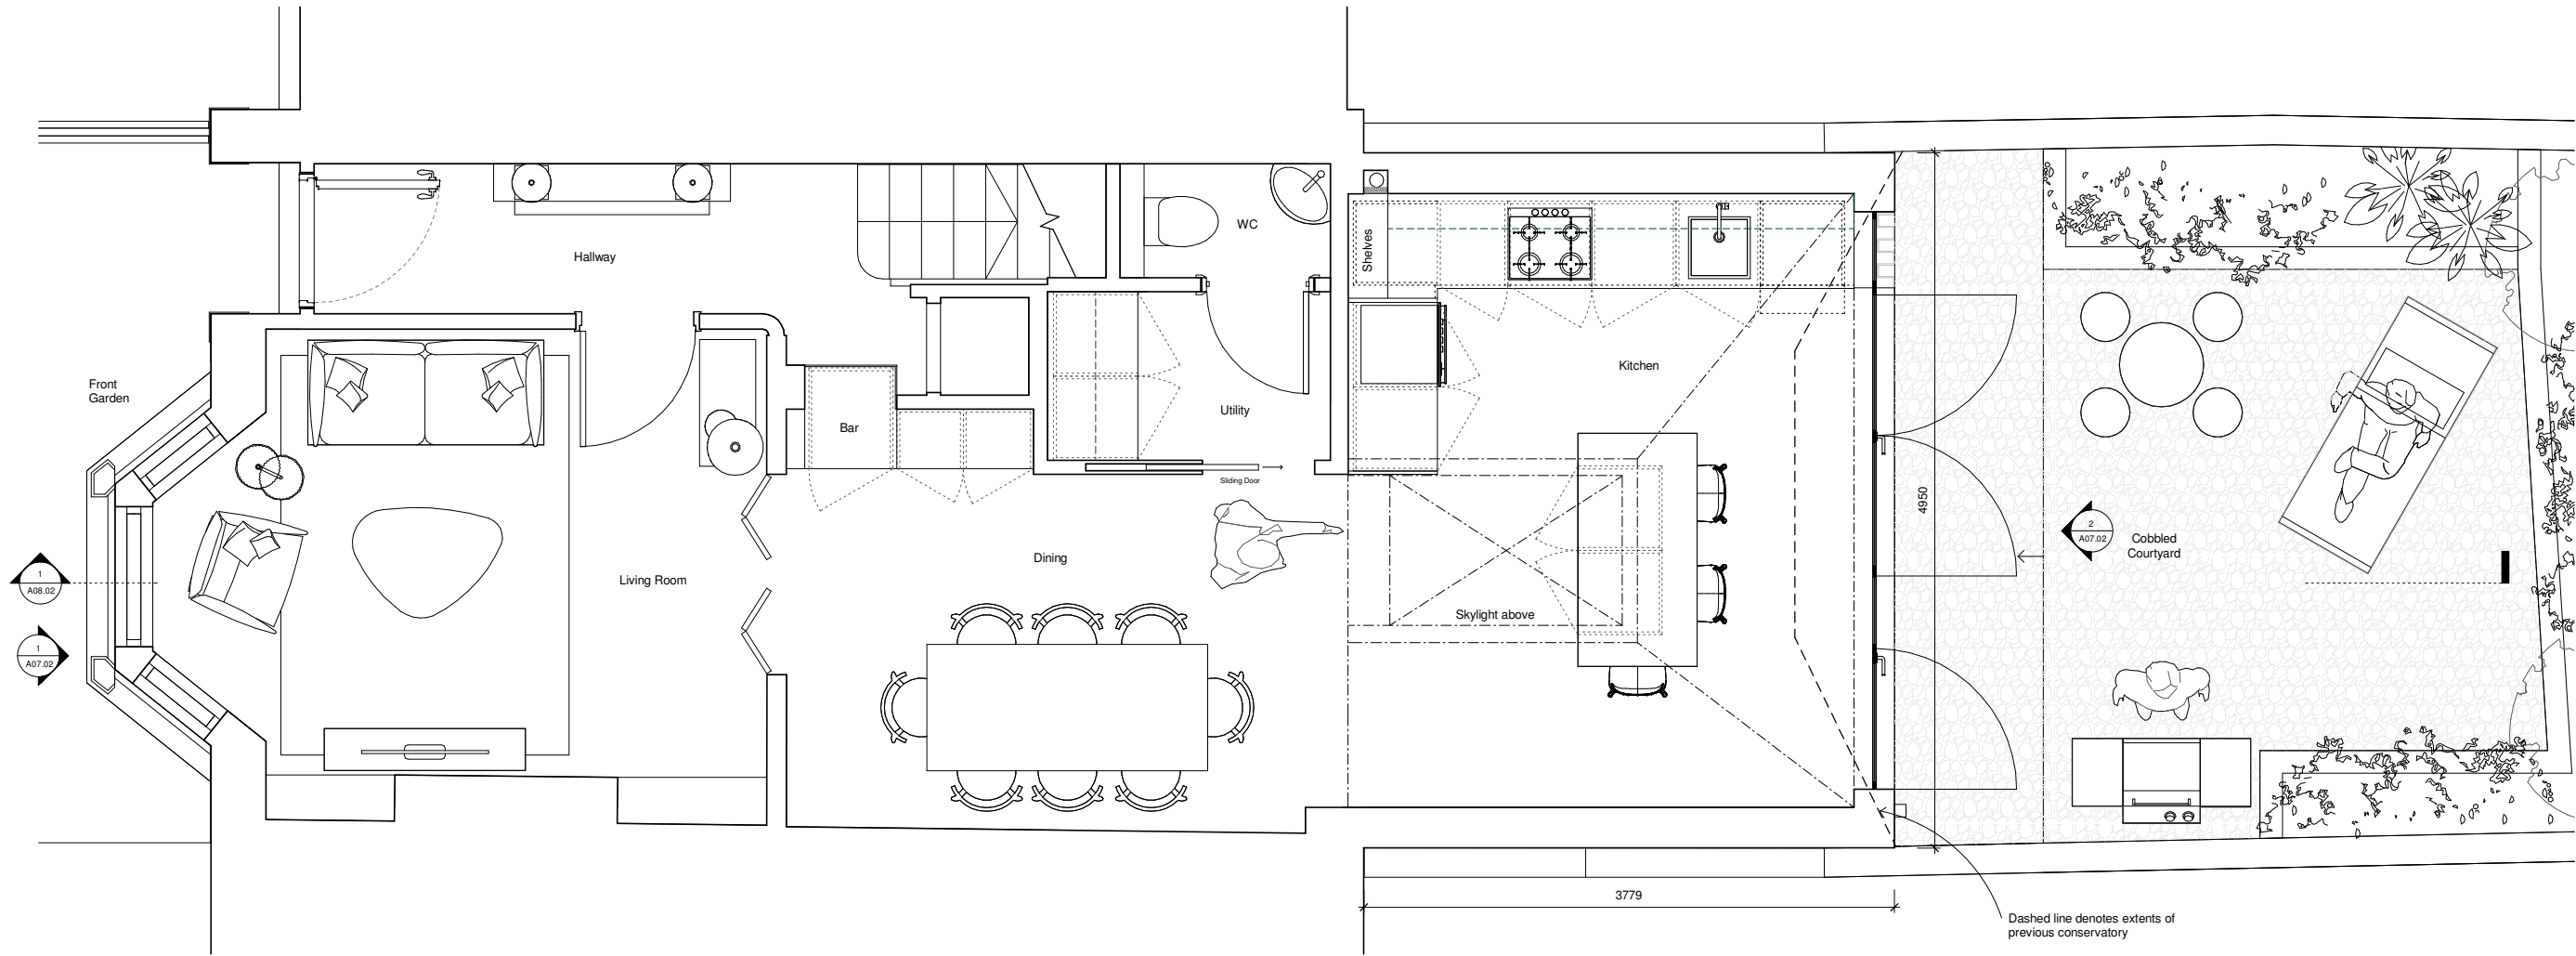


1 Ground Floor Plan - Proposed  
1:50 @ A3

Revision	Date	Description	Initial	Checked
----------	------	-------------	---------	---------

G. Cross  
28 Chetwynd Road, NW5 1BY

PROPOSED  
Proposed Ground Floor Plan

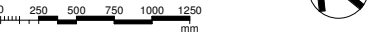

Status	Planning		
Scale	1:50 @ A3		
Drawn	PD	Checked	.
Project No.	20001		
Plot Date	13/07/2020 21:19:52		

Drawing no. A03.05

Drawn By:

**pd.**

**PD Architecture+Interiors**  
07763 142 599  
prue@pdarchitectureinteriors.com  
www.pdarchitectureinteriors.com  
132 Etchingham Park Road,  
London, N3 2EN

NOT FOR CONSTRUCTION