


PLANNING

Planning and Building Regulations Design Consultants
 Architectural Technologists
 Local Authorities Planning Agent Group Member
 Local Authorities Building Control Partner Member
 Planning Portal Professional Status
 Landmark and Prepass Member
 Planning Appeal Consultants

www.cadmonkies.co.uk
cadmonkies@btconnect.com
 01280 - 70 44 44

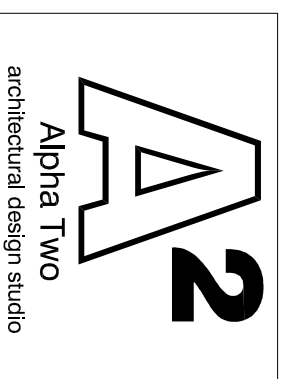

Head Office : The Bathouse, 19 Westminster Court,
 BRACKLEY, Northants, NN15 7ED
 London Offices : Studio 82, Headcorn Road,
 Thornton Heath, London, CR7 8DQ
 Cadmonkies, Studio 42 Castle Yard,
 Richmond, LONDON, TW9 0TF

CLIENT:
 Mr and Mrs M Upton

ADDRESS:
 The Turrets, 92 Frognal
 LONDON, NW3 6XB

CONTACT:
 Mrs G Upton

SITE:
 Garden Flat,
 91 Fitzjims Avenue
 LONDON, NW3 6NX


SCHEME:
 Proposed Single Storey Rear
 Extension with Associated Internal and
 External Works.

DRAWING TITLE:
 Existing Plans


DATE: March 2020
SCALE: 1:100

DRAWN: david berious
REV: A2

DRAWING No:
P/20/062/002

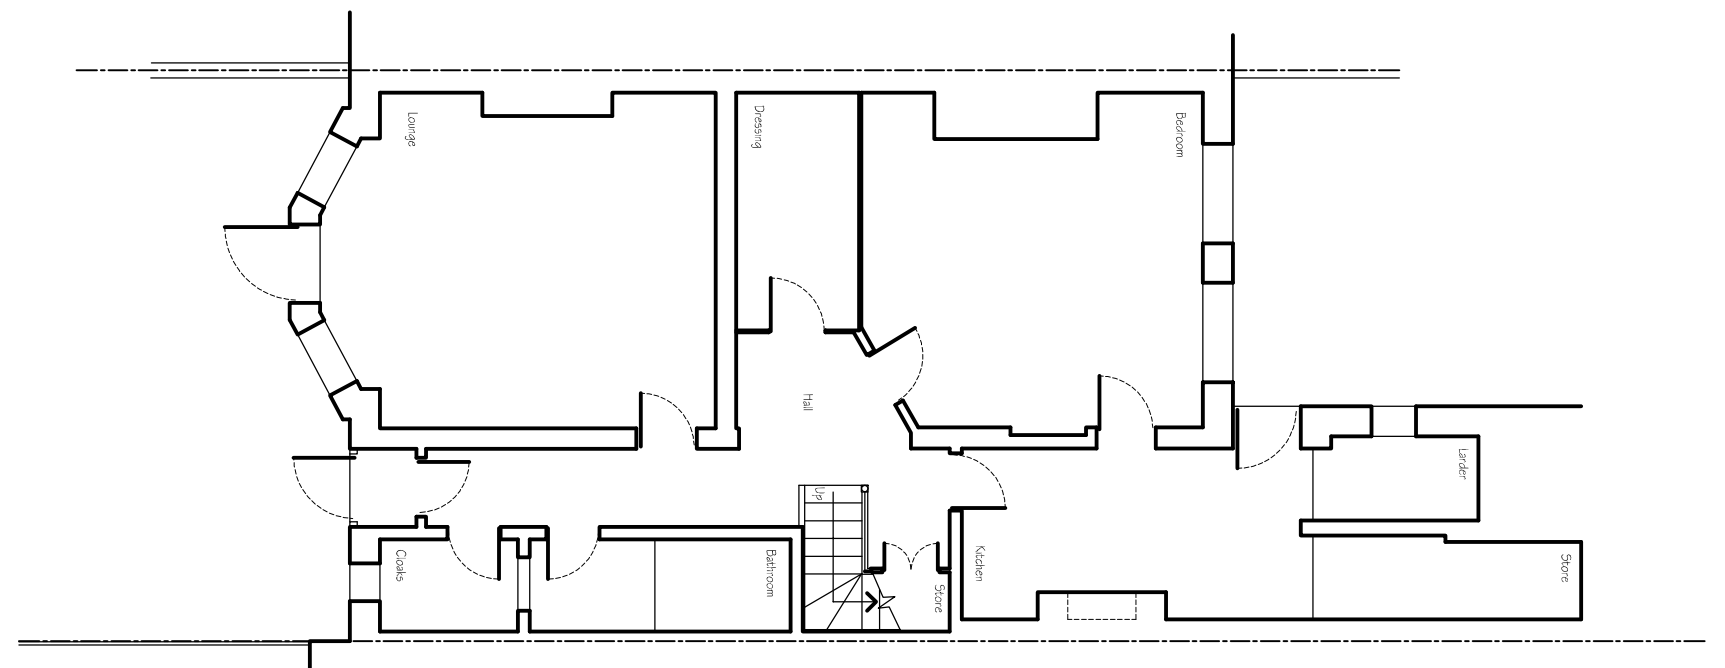

EXISTING FLOOR PLAN

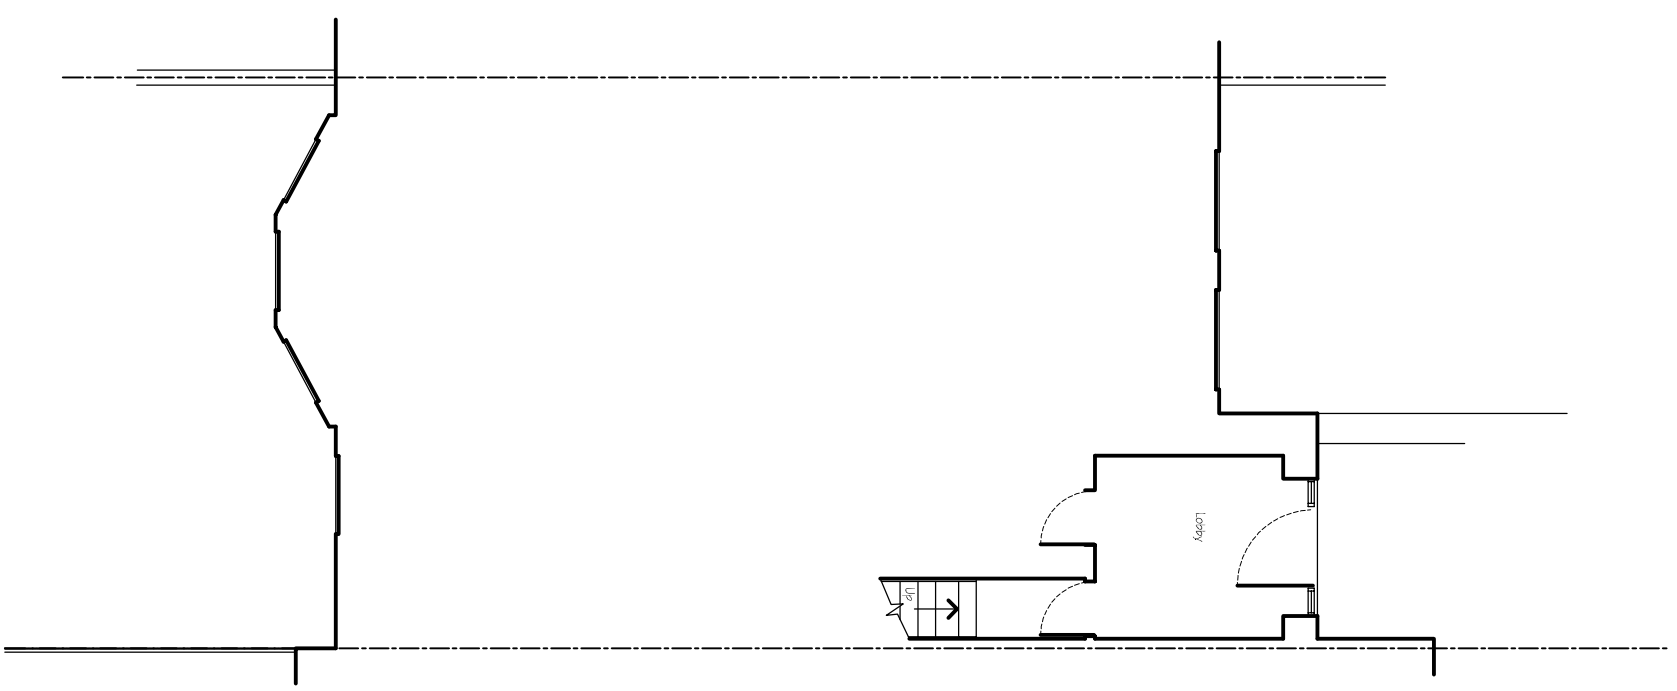

EXISTING RAISED GROUND FLOOR PL

