
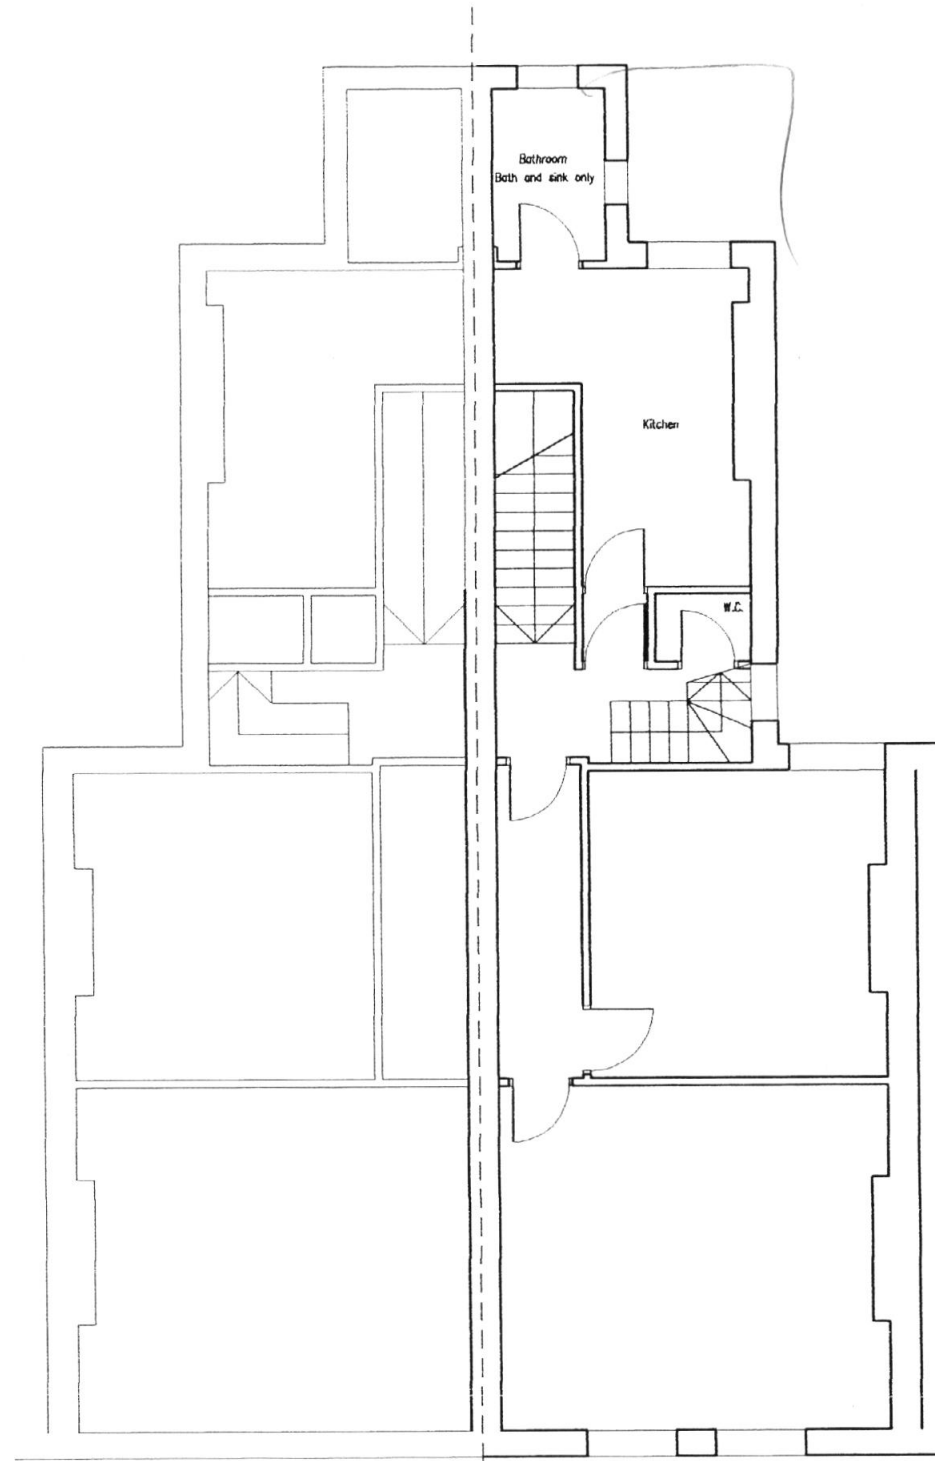


21.2m to access alley ◁

8.5m to wall ▲

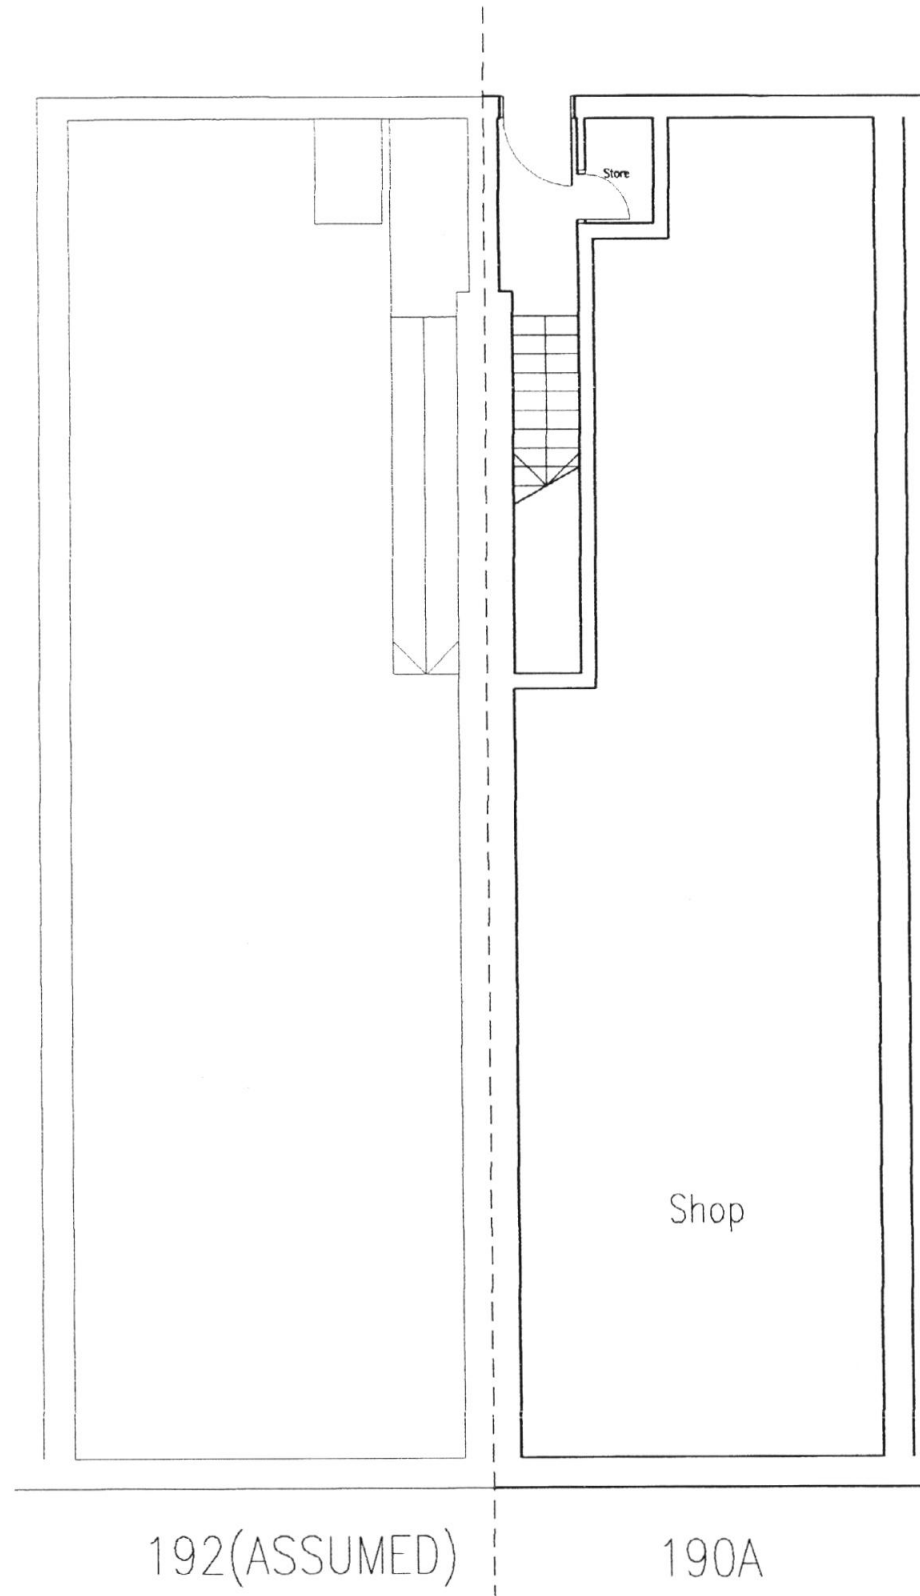

PWX0202552

Plans approved

Ground Floor Plan

DAVID CLARKE ASSOCIATES

Toll House Studio, Cambridge Cottages
Kew Green, Richmond TW9 3AY
Tel 0181 332 9696 Fax 0181 332 2626
E mail DCA@compuserve.com
This drawing is copyright Do not scale
All dimensions must be checked on site

PROJECT: 190A West End Lane
TITLE: Existing Plans Grd / 1st
SCALE: 1 : 100

DWG No: WL01
REV: A
Drawn By: JC/DA/CA
DATE: Mar 2002