

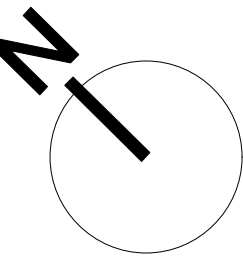
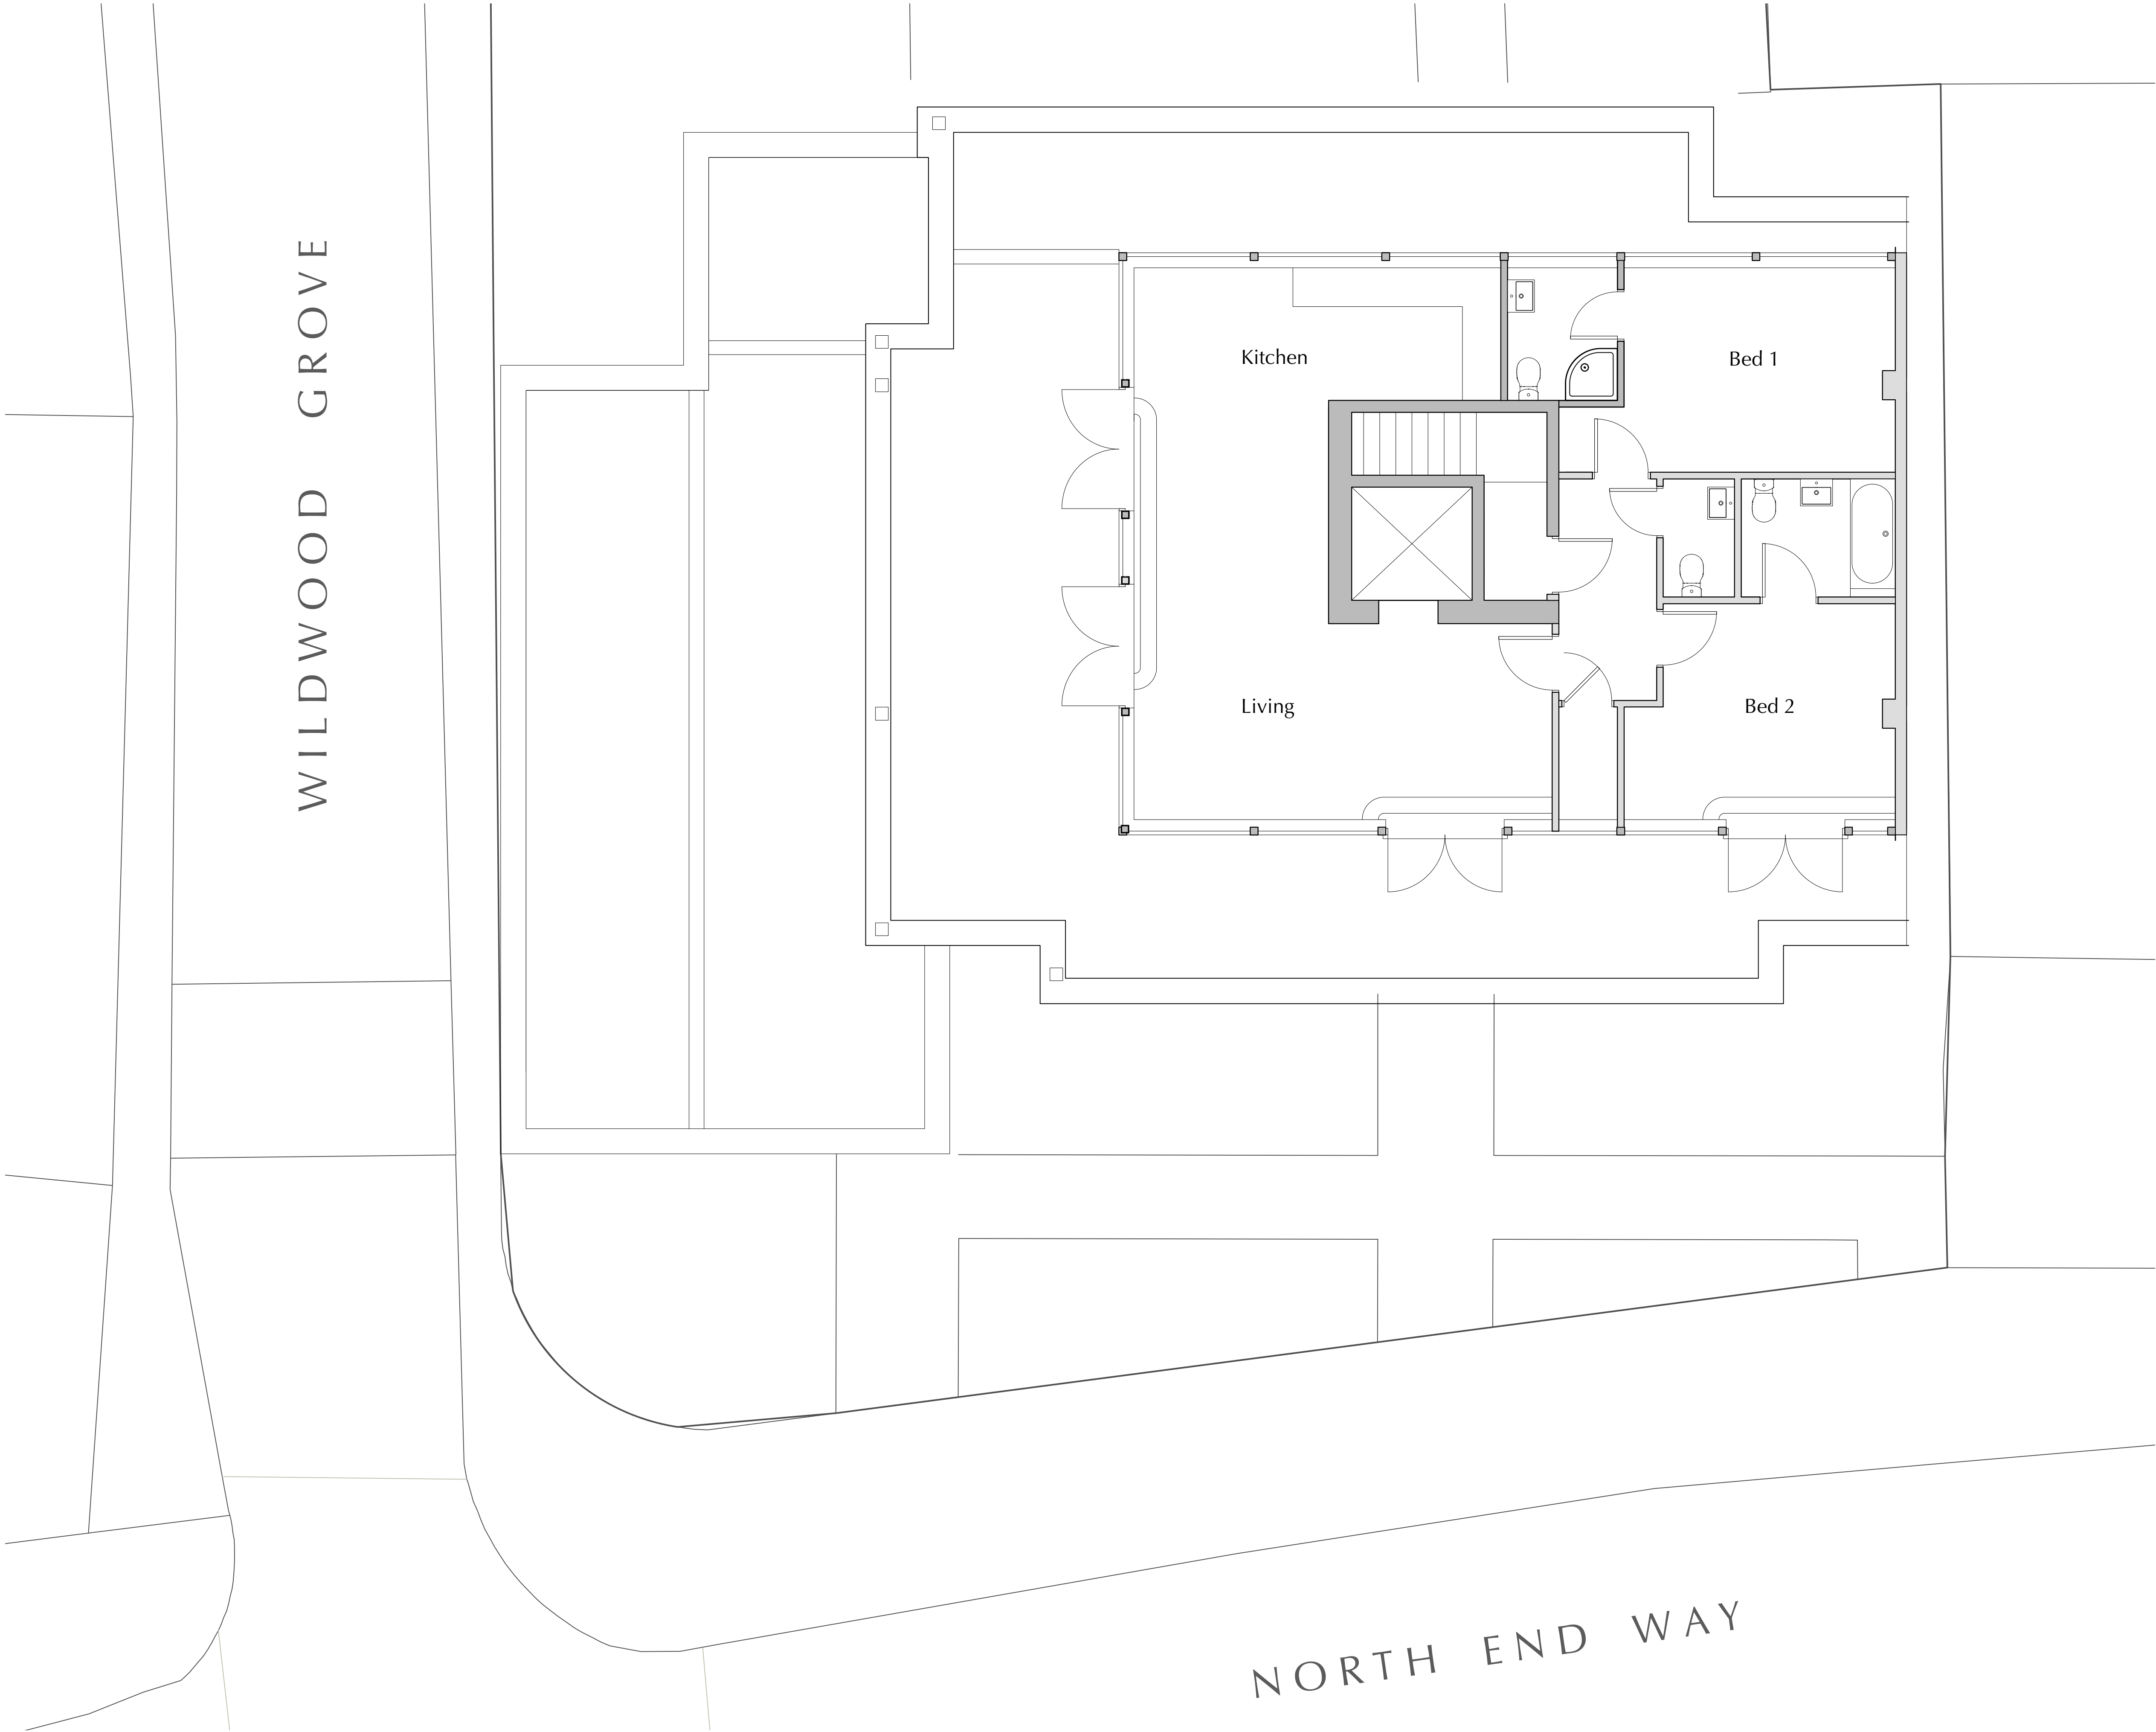



Rev	Date	Note
Sheet Status		
Planning		
Project Title		
Heath Cut Lodge		
Sheet Title		
Existing Second Floor Plan		
Date Printed		Scale
8/7/20		1:100 A3
		1:50 A1
Model Status		Drawn by Checked
-		PM DC
Drawing No.		Revision
3270-CB-A-DR-0010		-

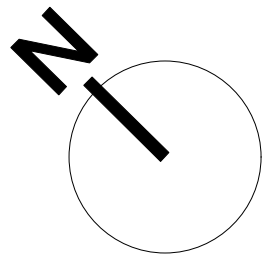



Rev	Date	Note
Sheet Status		
Planning		
Project Title		
Heath Cut Lodge		
Sheet Title		
Existing Third Floor Plan		
Date Printed		Scale
8/7/20		1:100 A3
		1:50 A1
Model Status		Drawn by Checked
-		PM DC
Drawing No.		Revision
3270-CB-A-DR-0011		-

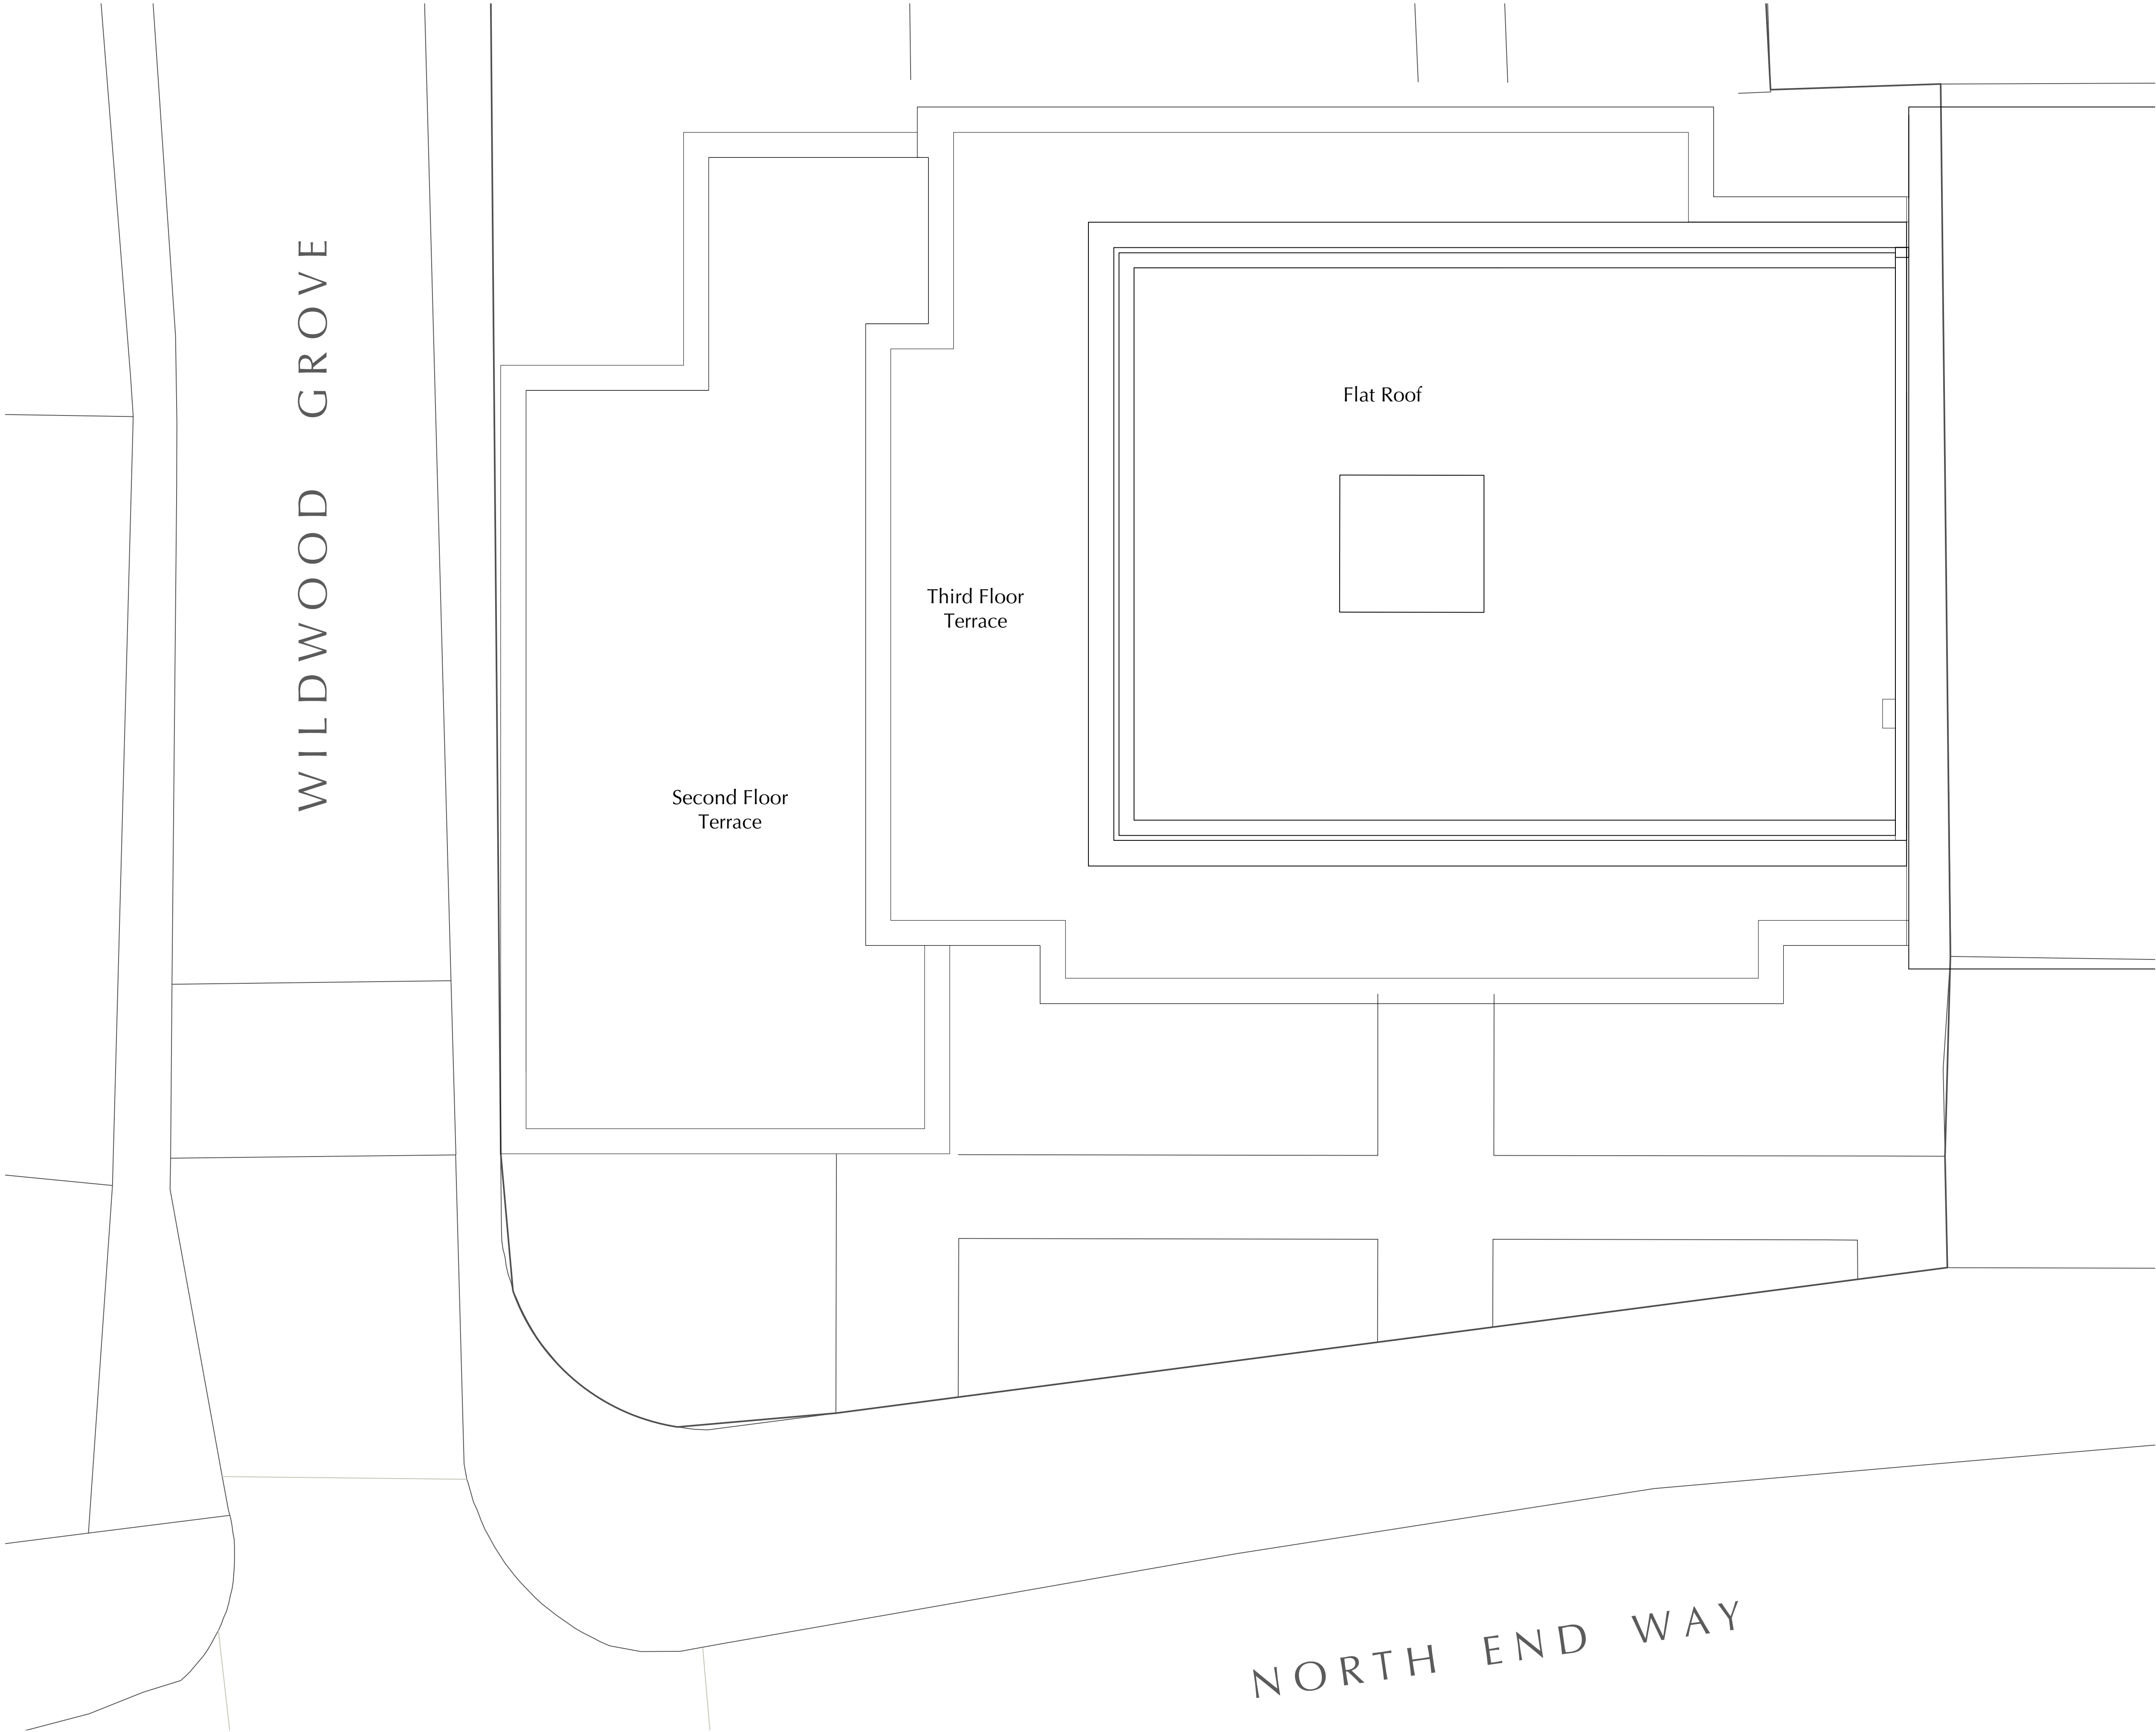


Rev	Date	Note
Sheet Status		
Planning		
Project Title		
Heath Cut Lodge		
Sheet Title		
Existing Roof Plan		
Date Printed		Scale
8/7/20		1:xxx A3
		1:xxx A1
Model Status	Drawn by	Checked
-	PM	DC
Drawing No.	Revision	
3270-CB-A-DR-0012	-	

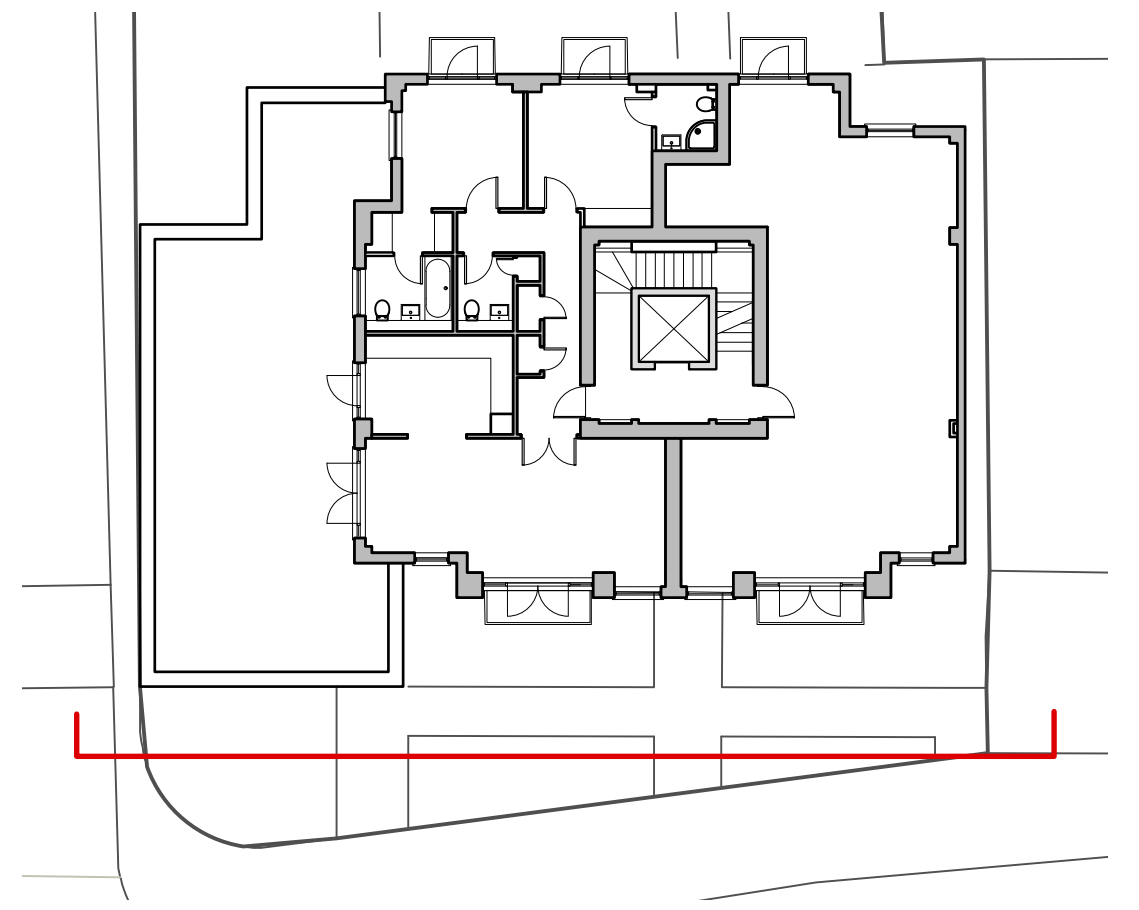



1 Key Plan
Scale: 1:200

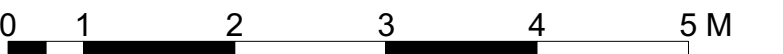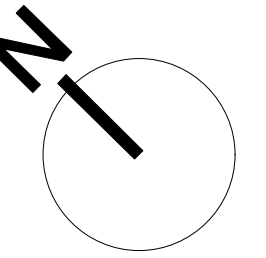

Rev	Date	Note
Sheet Status		
Planning		
Project Title		
Heath Cut Lodge		
Sheet Title		
Existing Front Elevation		
Date Printed	Scale	
8/7/20	1:100	A3
	1:50	A1
Model Status	Drawn by	Checked
-	PM	DC
Drawing No.	Revision	
3270-CB-A-DR-0050	-	

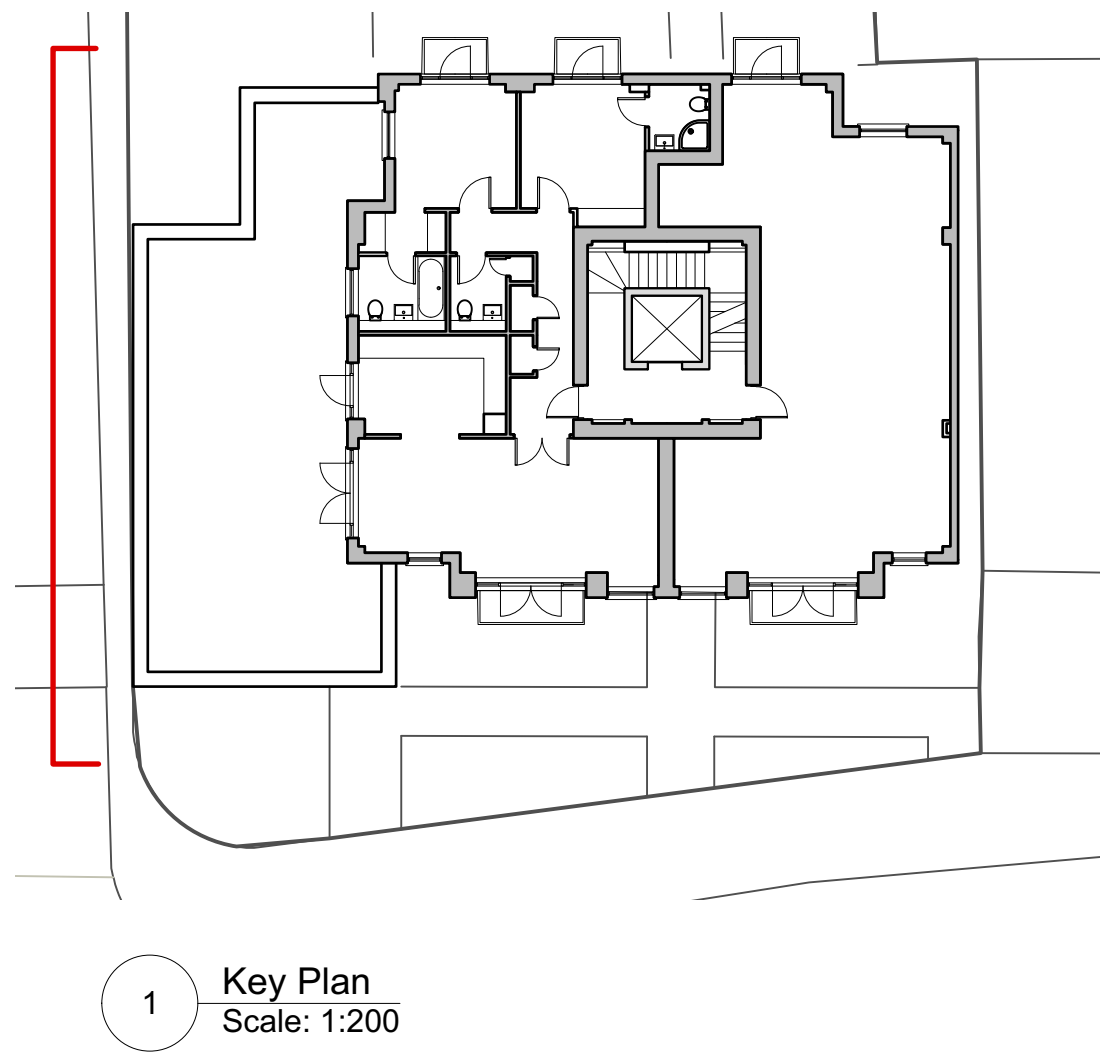

Rev	Date	Note
Sheet Status		
Planning		
Project Title		
Heath Cut Lodge		
Sheet Title		
Existing Side Elevation		
Date Printed	Scale	
8/7/20	1:100	A3
	1:50	A1
Model Status	Drawn by	Checked
-	PM	DC
Drawing No.	Revision	
3270-CB-A-DR-0051	-	
COVEBURGESS		
6-8 Cale Street, SE1 4YH Tel: 020 3758 7050 © Cove Burgess Architects LLP. All dimensions to be checked on site prior to construction. Any discrepancies to be brought to the attention of the architect, prior to construction.		

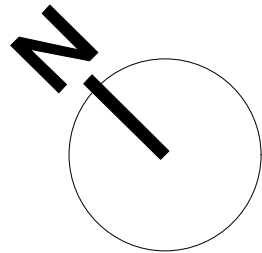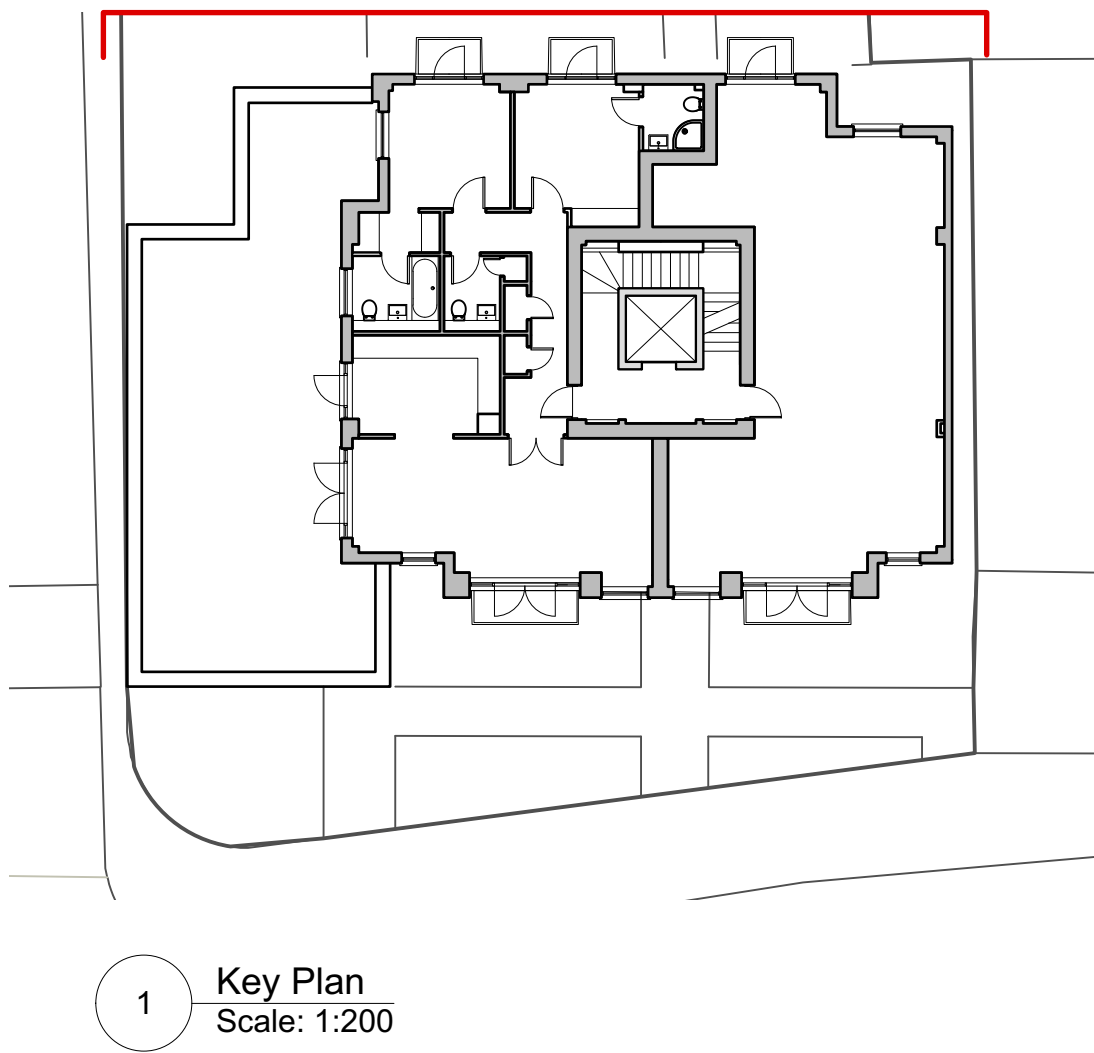

Rev	Date	Note
Sheet Status		
Planning		
Project Title		
Heath Cut Lodge		
Sheet Title		
Existing Rear Elevation		
Date Printed	Scale	
8/7/20	1:100	A3
	1:50	A1
Model Status	Drawn by	Checked
-	PM	DC
Drawing No.	Revision	
3270-CB-A-DR-0052	-	