


General Notes


The copyright of this drawing and design remains the intellectual property of the designers and may not be used without the written permission of Great Space Architecture Limited. Do not Scale. Verify all dimensions on site before commencing work or preparing shop drawings. Report any discrepancies, errors or omissions to the designers and await further instructions before the commencement of works. All building materials, components and workmanship to comply with the appropriate public health acts, building regulations, British standards, codes of practice and the appropriate manufacturer's recommendations. Ensure all works are carried out within the prescribed hours of work and that all tools are of a non-percussive type where possible. Refer to the relevant drawings or method statement for all specialist work.

- 1 - Roof Slate
- 2 - White Painted Brick
- 3 - Aluminum
- 4 - White Timber Windows
- 5 - White PVC Windows
- 6 - Corrigated Plastic
- 7 - Aluminium Frame Sliding Doors
- 8 - Zinc Clad Dormer
- 9 - Metal Balustrade

Indicative Boundary Line  
TBC by Surveyor

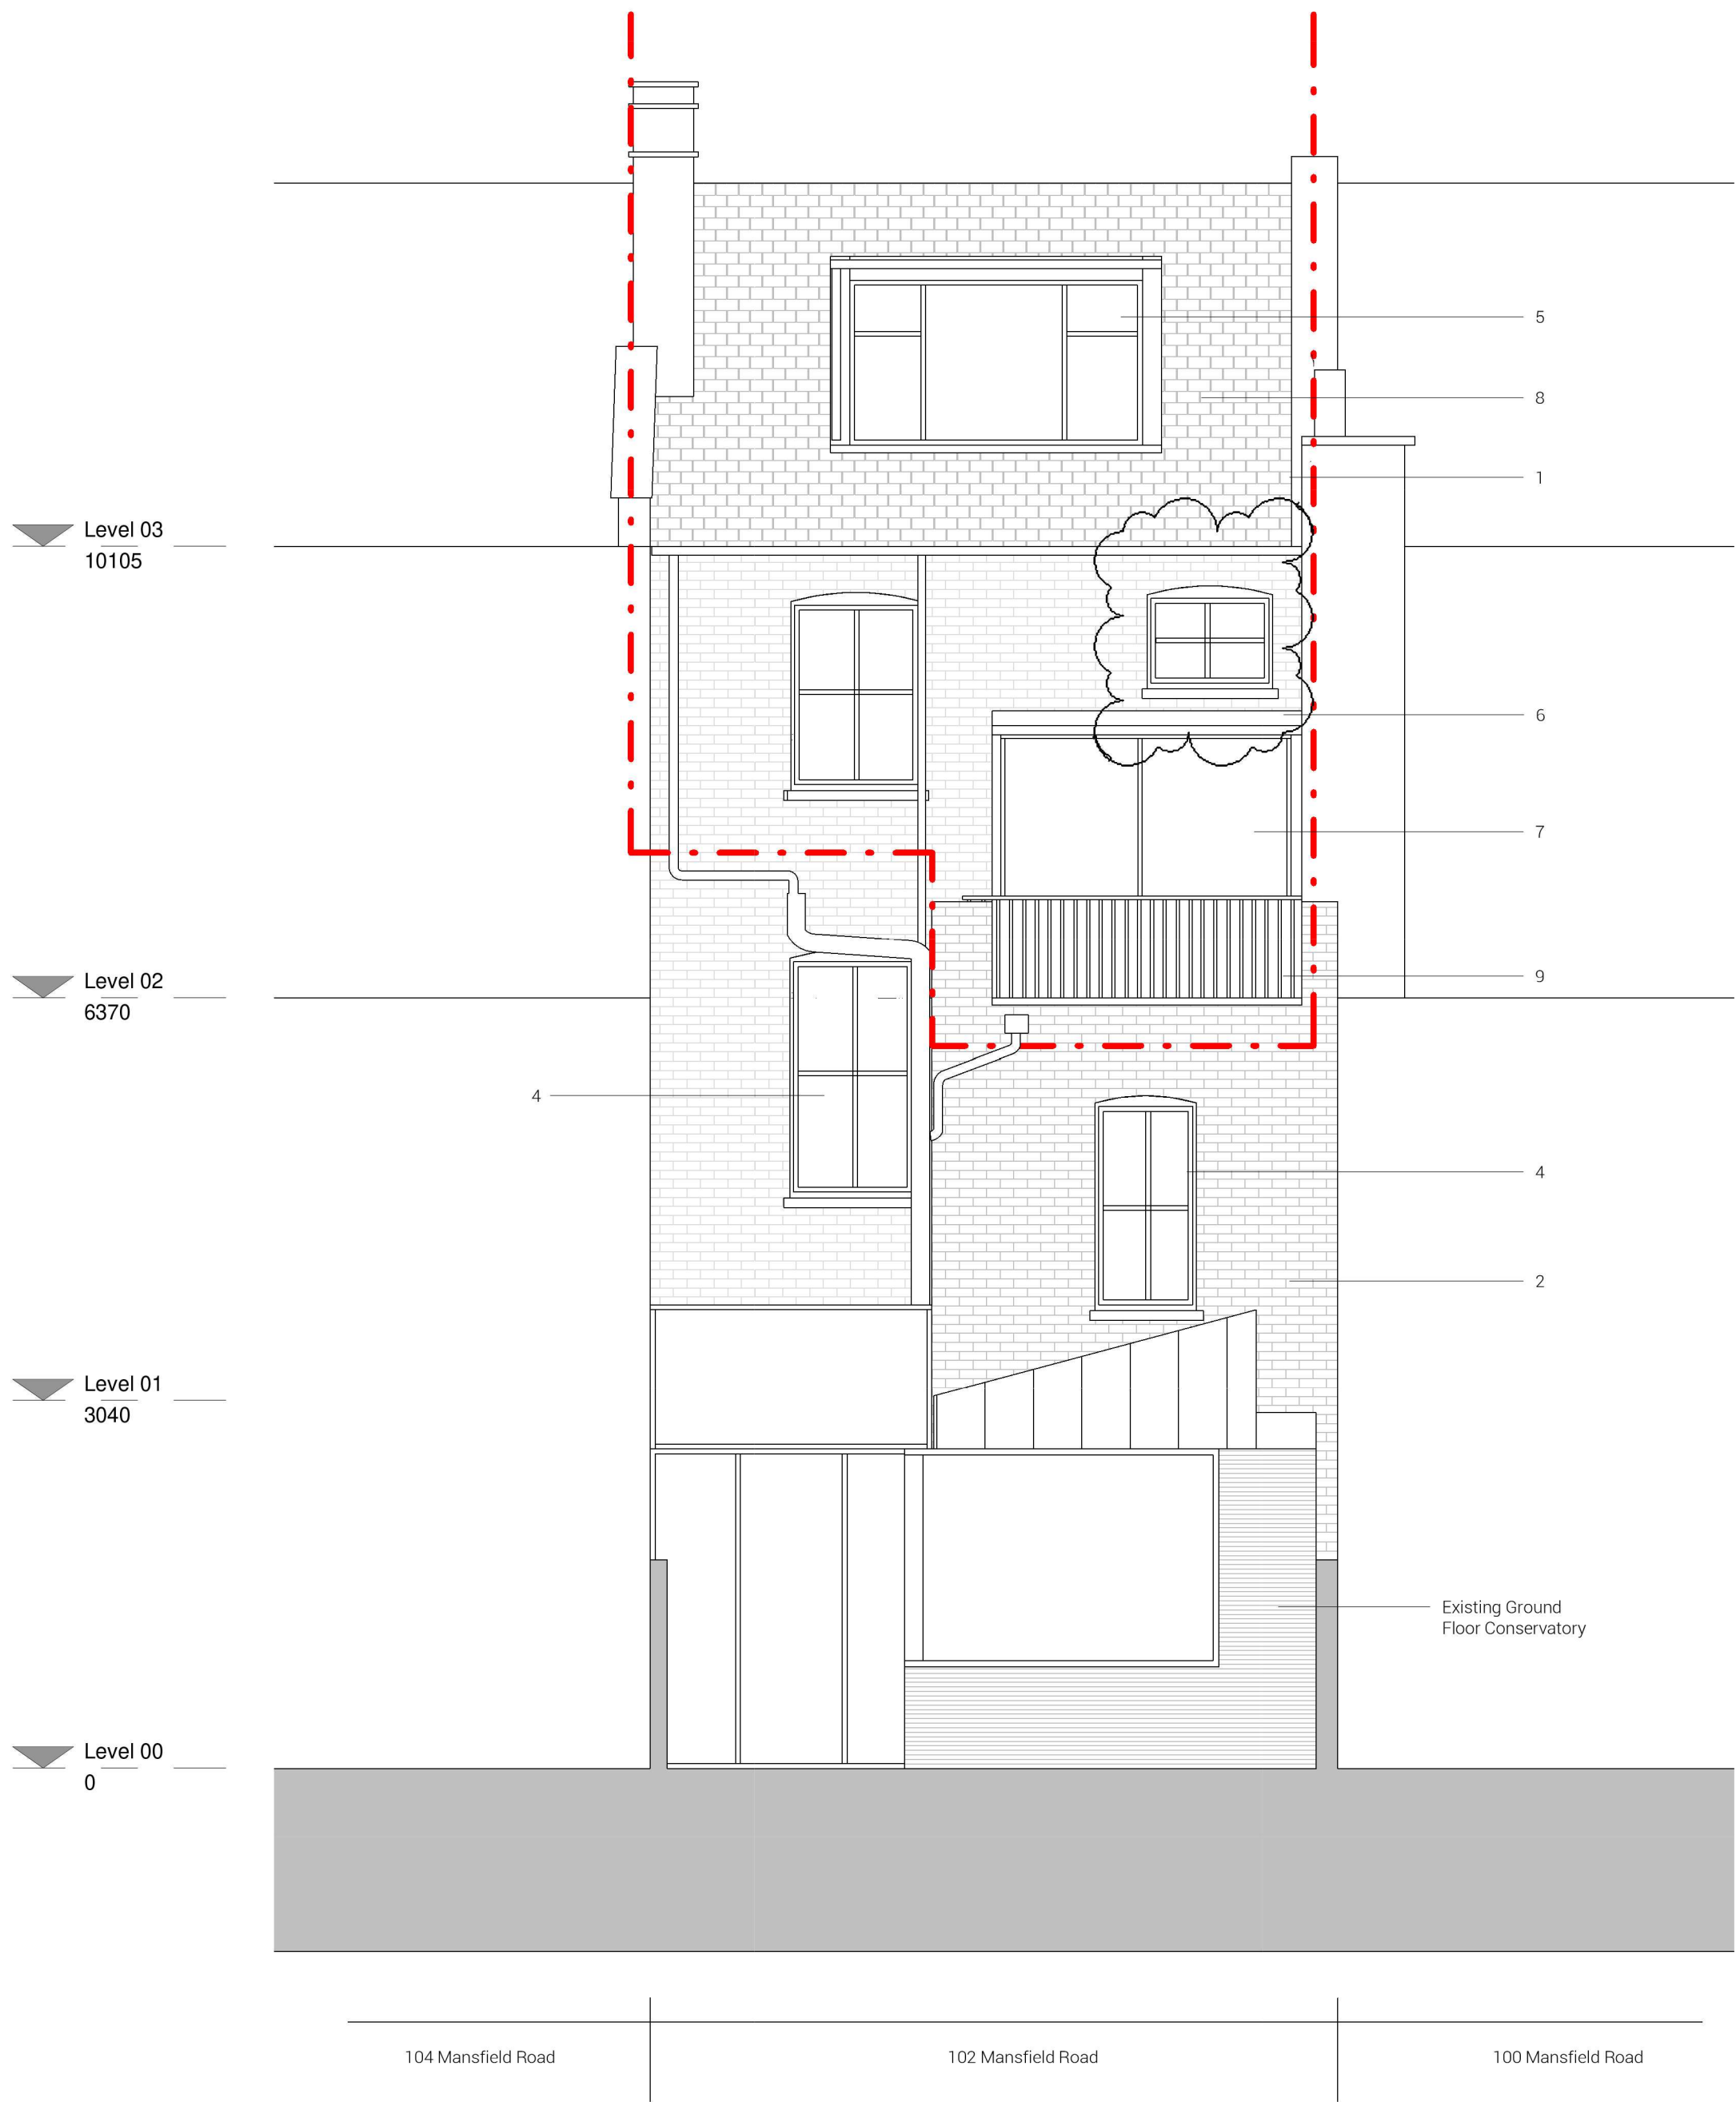

1 Existing North Elevation  
1 : 50

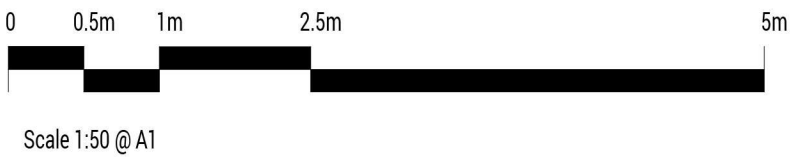

P02	17.07.20	Updated window detail on third floor
P01	10.03.20	Planning Submission
Rev	Date	Description

Project	102 Mansfield Road	Date	10.03.20
Drawn	OS	Checked	MS
Drawing Title	GA Elevations - Existing North	Scale @	1 : 50

Project	Origin	Zone/BLG	Level	
MR	GS	XX	XX	
File type	Discipline	Sheet no	Stage	Rev
DR	A	31 001	S0	P03