


7.0 EXISTING DRAWINGS

7.0	EXISTING STREET ELEVATION
7.1	EXISTING REAR ELEVATION
7.2	EXISTING STREET ELEVATION
7.3	EXISTING LOWER GROUND FLOOR PLAN
7.4	EXISTING GROUND FLOOR PLAN
7.5	EXISTING SIXTH FLOOR PLAN
7.6	EXISTING SEVENTH FLOOR PLAN
7.7	EXISTING ROOF PLAN
7.8	EXISTING SECTION AA
7.9	EXISTING SECTION BB
7.10	PROPOSED SITE PLAN
7.11	PROPOSED PLAN

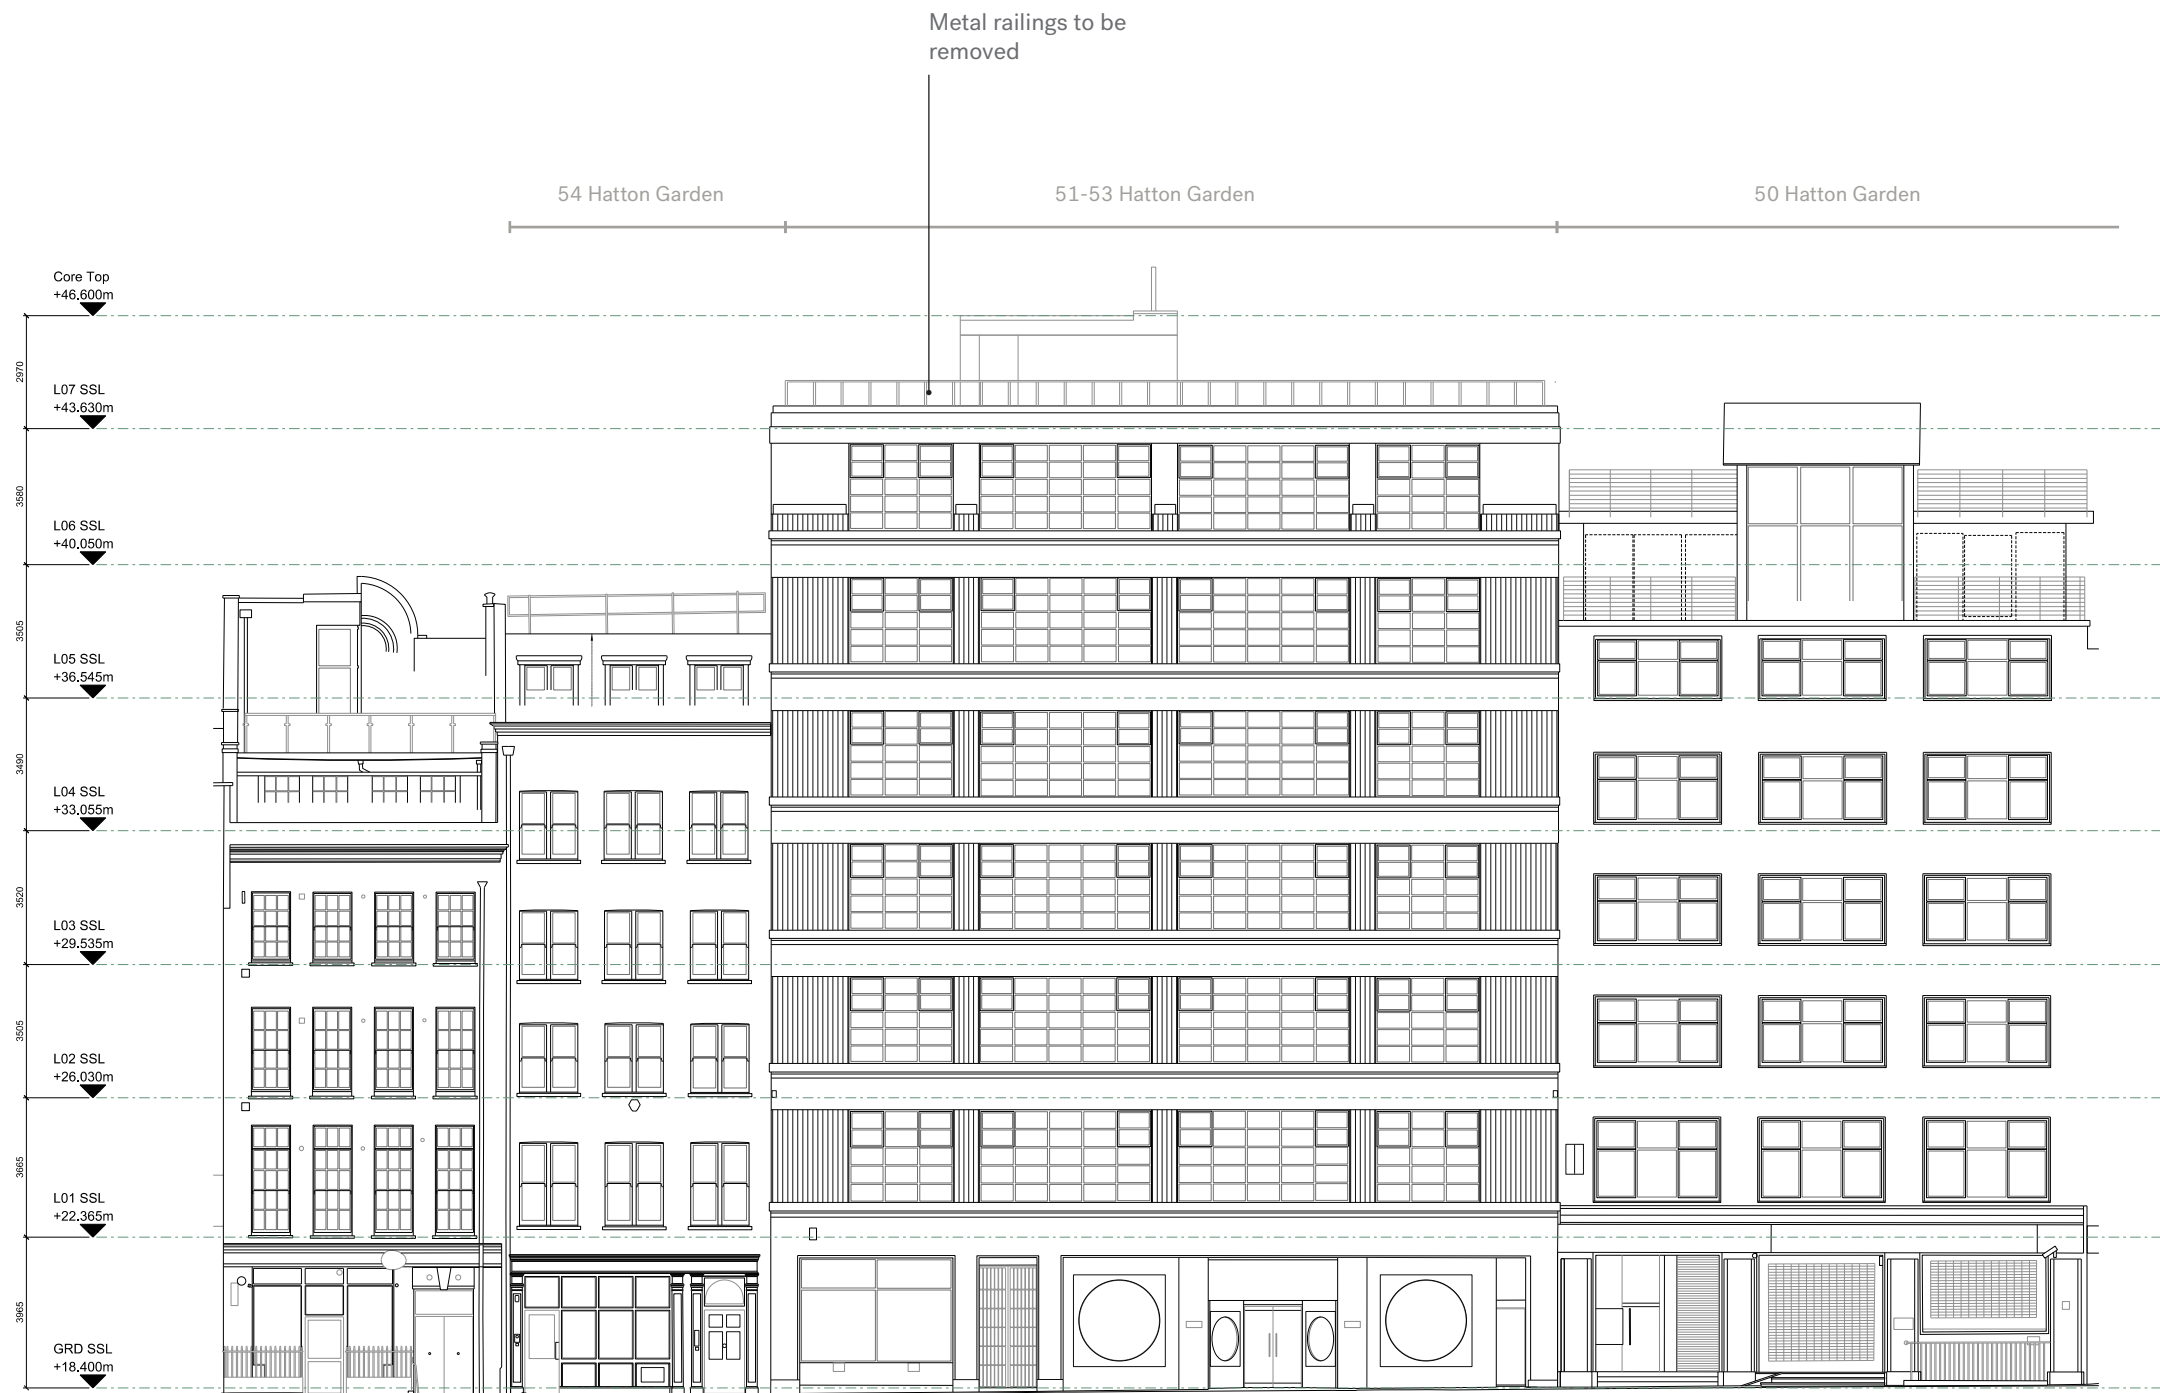

7.0 EXISTING STREET ELEVATION 1:200

This drawing is copyright Piercy&Company. Do not scale from this drawing. All dimensions and levels to be checked on site by the contractor and such dimensions to be his responsibility. Report all drawing errors, omissions and discrepancies to the architect.

DISCLAIMER
This document may be issued in an editable digital CAD format to enable others to use it as background information to make alterations and/or additions. In that instance the file will be accompanied by a PDF version as a record of the original file. It is for those parties making such alterations and/or additions to ensure that they make use of current background information.

Piercy&Company accepts no liability for either: any such alterations and/or additions to the background information by others; or any other changes made by others to the architectural content of the background information itself.

STATUS
FOR PLANNING




PROJECT NUMBER
13551
PROJECT
51-53 HATTON GARDEN
CLIENT
DORRINGTON MIDTOWN LTD
DATE
15.05.2020
DRAWING TITLE
EXISTING FRONT ELEVATION
SCALE
1:100 @ A1 / 1:200 @ A3
DRAWN BY / CHECKED BY / APPROVED BY
YH / DC / DC
DRAWING NUMBER
13551-A-XX-00-03

Piercy&Company

The Centro Building
39 Plender Street
London NW1 0DT

+44 (0)20 7424 9611
info@piercyandco.com
piercyandco.com

Piercy&Company London Ltd
Registered in England Company
Number 3913978 Registered Office
64 New Cavendish Street London W1G 8TB
VAT Registration Number 744 0505 56

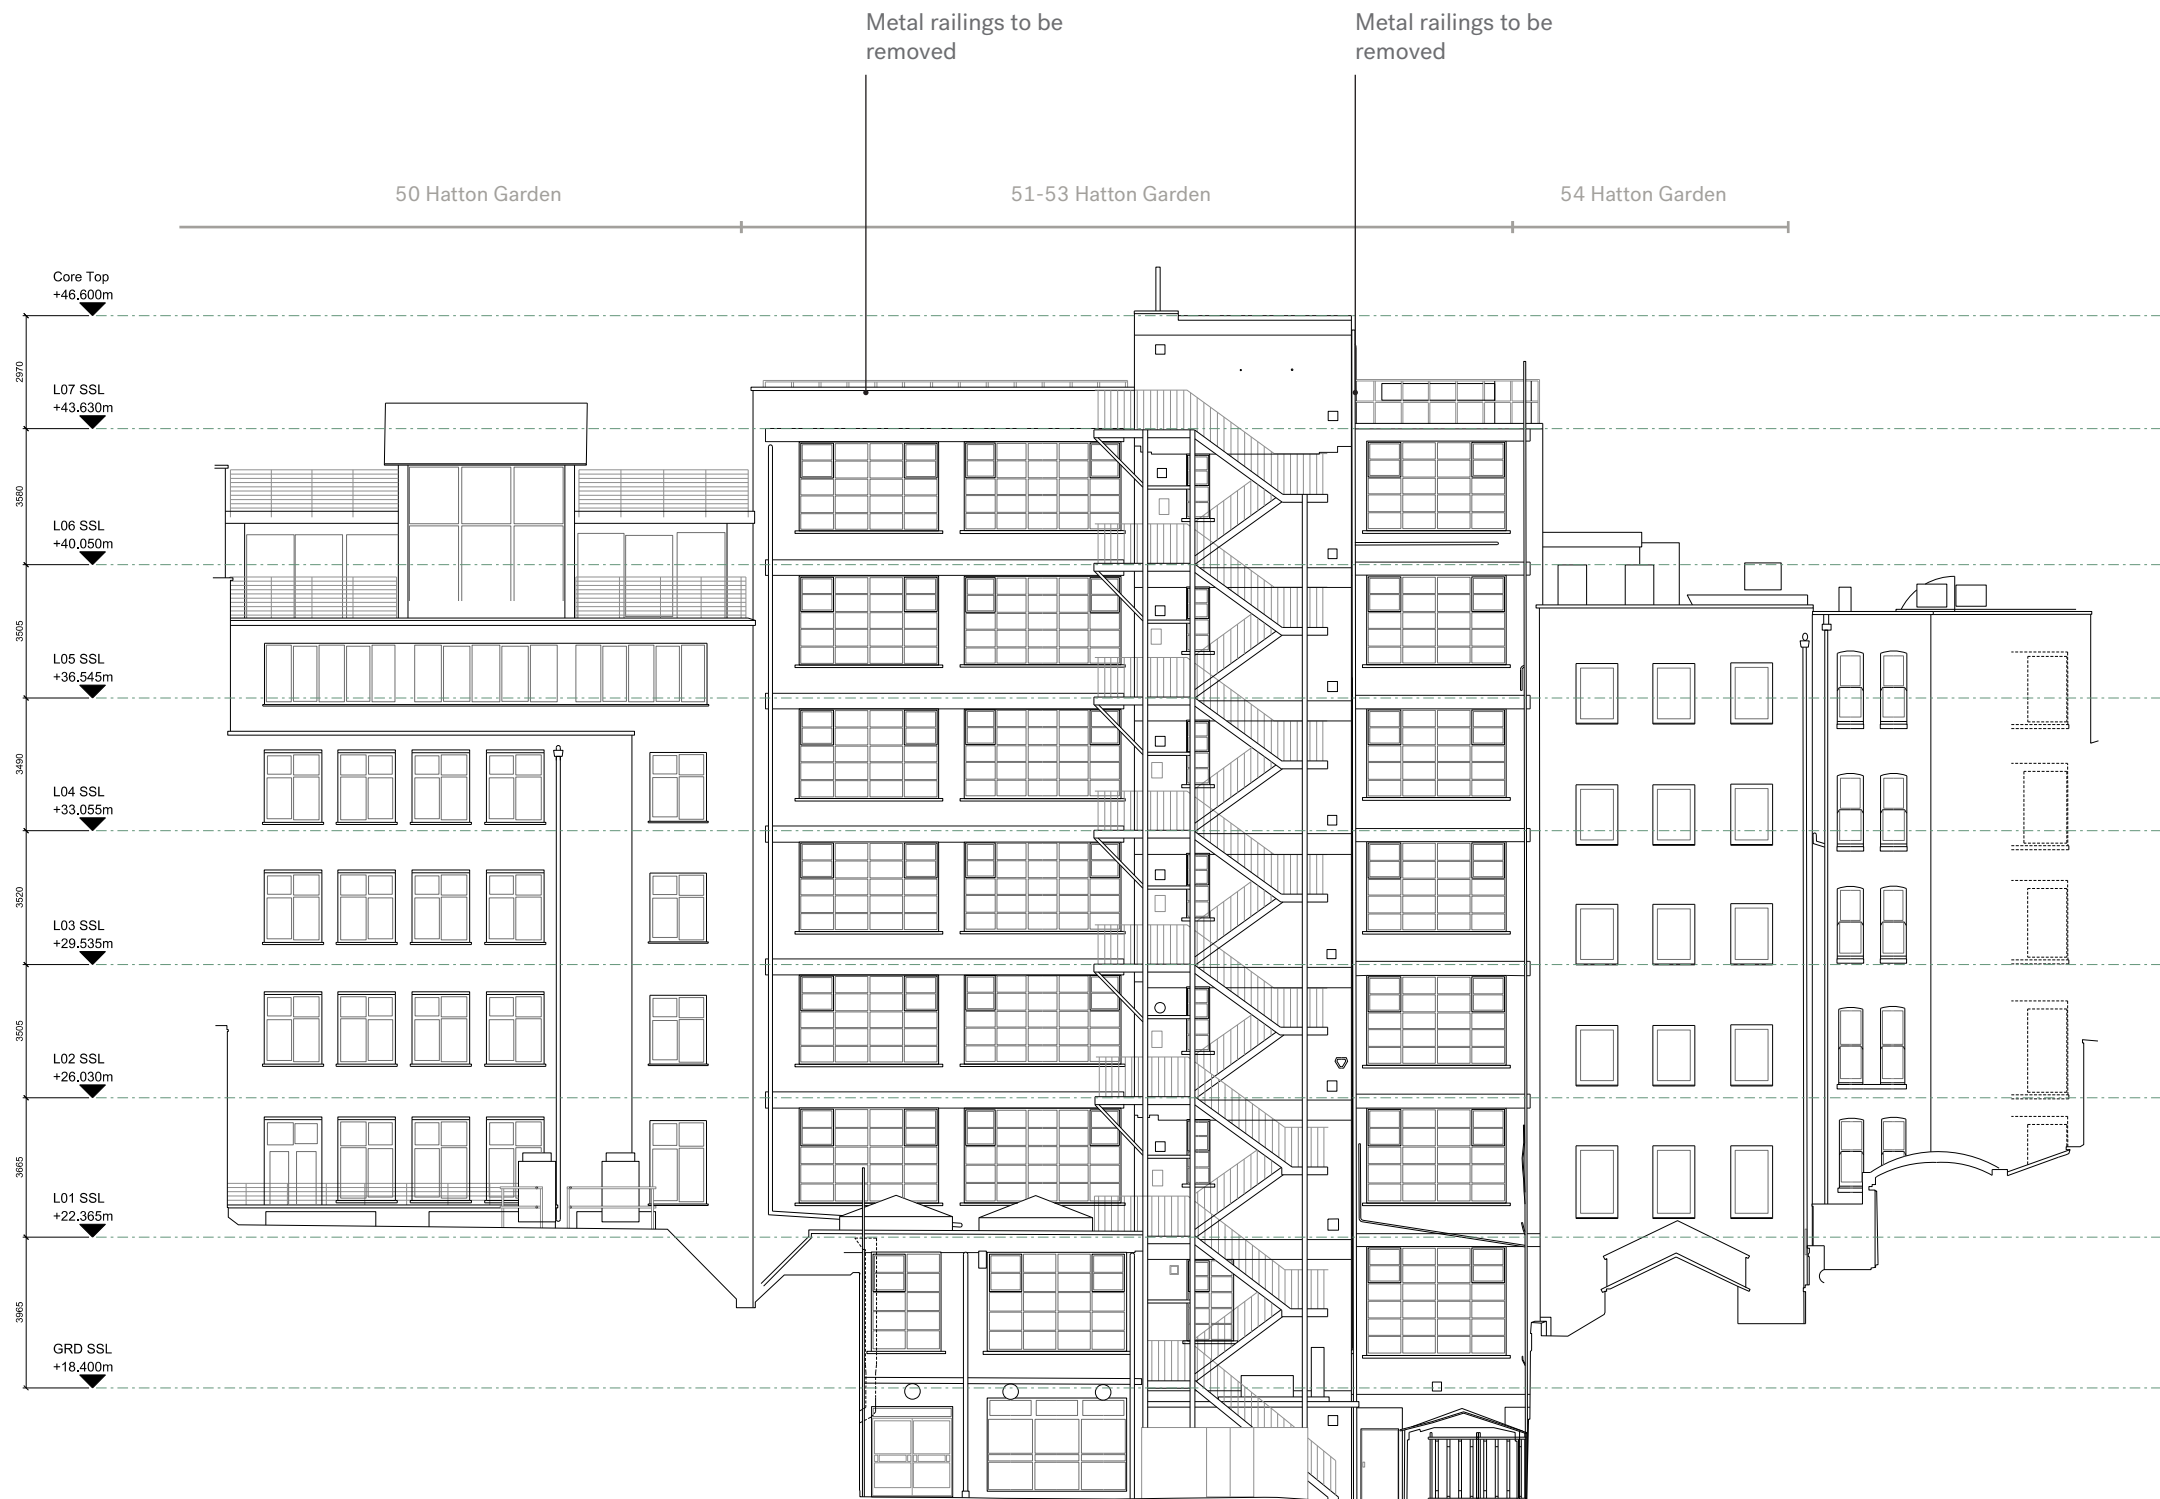

This drawing is copyright Piercy&Company. Do not scale from this drawing. All dimensions and levels to be checked on site by the contractor and such dimensions to be his responsibility. Report all drawing errors, omissions and discrepancies to the architect.

DISCLAIMER
This document may be issued in an editable digital CAD format to enable others to use it as background information to make alterations and/or additions. In that instance the file will be accompanied by a PDF version as a record of the original file. It is for those parties making such alterations and/or additions to ensure that they make use of current background information.

Piercy&Company accepts no liability for either: any such alterations and/or additions to the background information by others; or any other changes made by others to the architectural content of the background information itself.

STATUS
FOR PLANNING



PROJECT NUMBER
13551
PROJECT
51-53 HATTON GARDEN
CLIENT
DORRINGTON MIDTOWN LTD
DATE
15.05.2020
DRAWING TITLE
EXISTING REAR ELEVATION
SCALE
1:100 @ A1 / 1:200 @ A3
DRAWN BY / CHECKED BY / APPROVED BY
YH / DC / DC
DRAWING NUMBER
13551-A-XX-00-04

7.1 EXISTING REAR ELEVATION 1:200

Piercy&Company

The Centro Building
39 Plender Street
London NW1 0DT

*44 (0)20 7424 9611
info@piercyandco.com
piercyandco.com


Piercy&Company London Ltd
Registered in England Company
Number 3913978 Registered Office
64 New Cavendish Street London W1G 8TB
VAT Registration Number 744 0505 56

Galvanised steel
rear access gate
to be removed &
replaced


This drawing is copyright Piercy&Company. Do not scale from this drawing.
All dimensions and levels to be checked on site by the contractor and such
dimensions to be his responsibility. Report all drawing errors, omissions and
discrepancies to the architect.

DISCLAIMER
This document may be issued in an editable digital CAD format to enable oth-
ers to use it as background information to make alterations and/or additions.
In that instance the file will be accompanied by a PDF version as a record of
the original file. It is for those parties making such alterations and/or additions
to ensure that they make use of current background information.

Piercy&Company accepts no liability for either: any such alterations and/
or additions to the background information by others; or any other changes
made by others to the architectural content of the background information
itself.

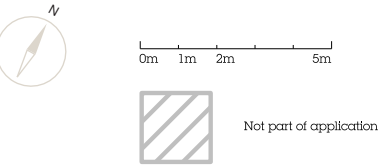

STATUS
FOR PLANNING

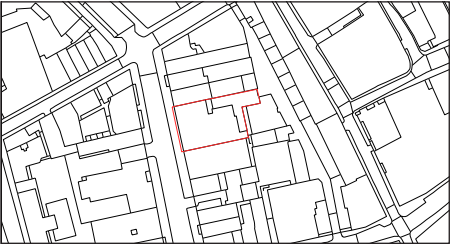


PROJECT NUMBER
13551
PROJECT
51-53 HATTON GARDEN
CLIENT
DORRINGTON MIDTOWN LTD
DATE
15.05.2020
DRAWING TITLE
EXISTING LOWER GROUND FLOOR PLAN
SCALE
1:100 @ A1 / 1:200 @ A3
DRAWN BY / CHECKED BY / APPROVED BY
YH / DC / DC
DRAWING NUMBER
13551-A--XX-00-05

Piercy&Company

The Centro Building
39 Plender Street
London NW1 0DT

+44 (0)20 7424 9611
info@piercyandco.com
piercyandco.com

Piercy&Company London Ltd
Registered in England Company
Number 3913978 Registered Office
64 New Cavendish Street London W1G 8TB
VAT Registration Number 744 0505 56

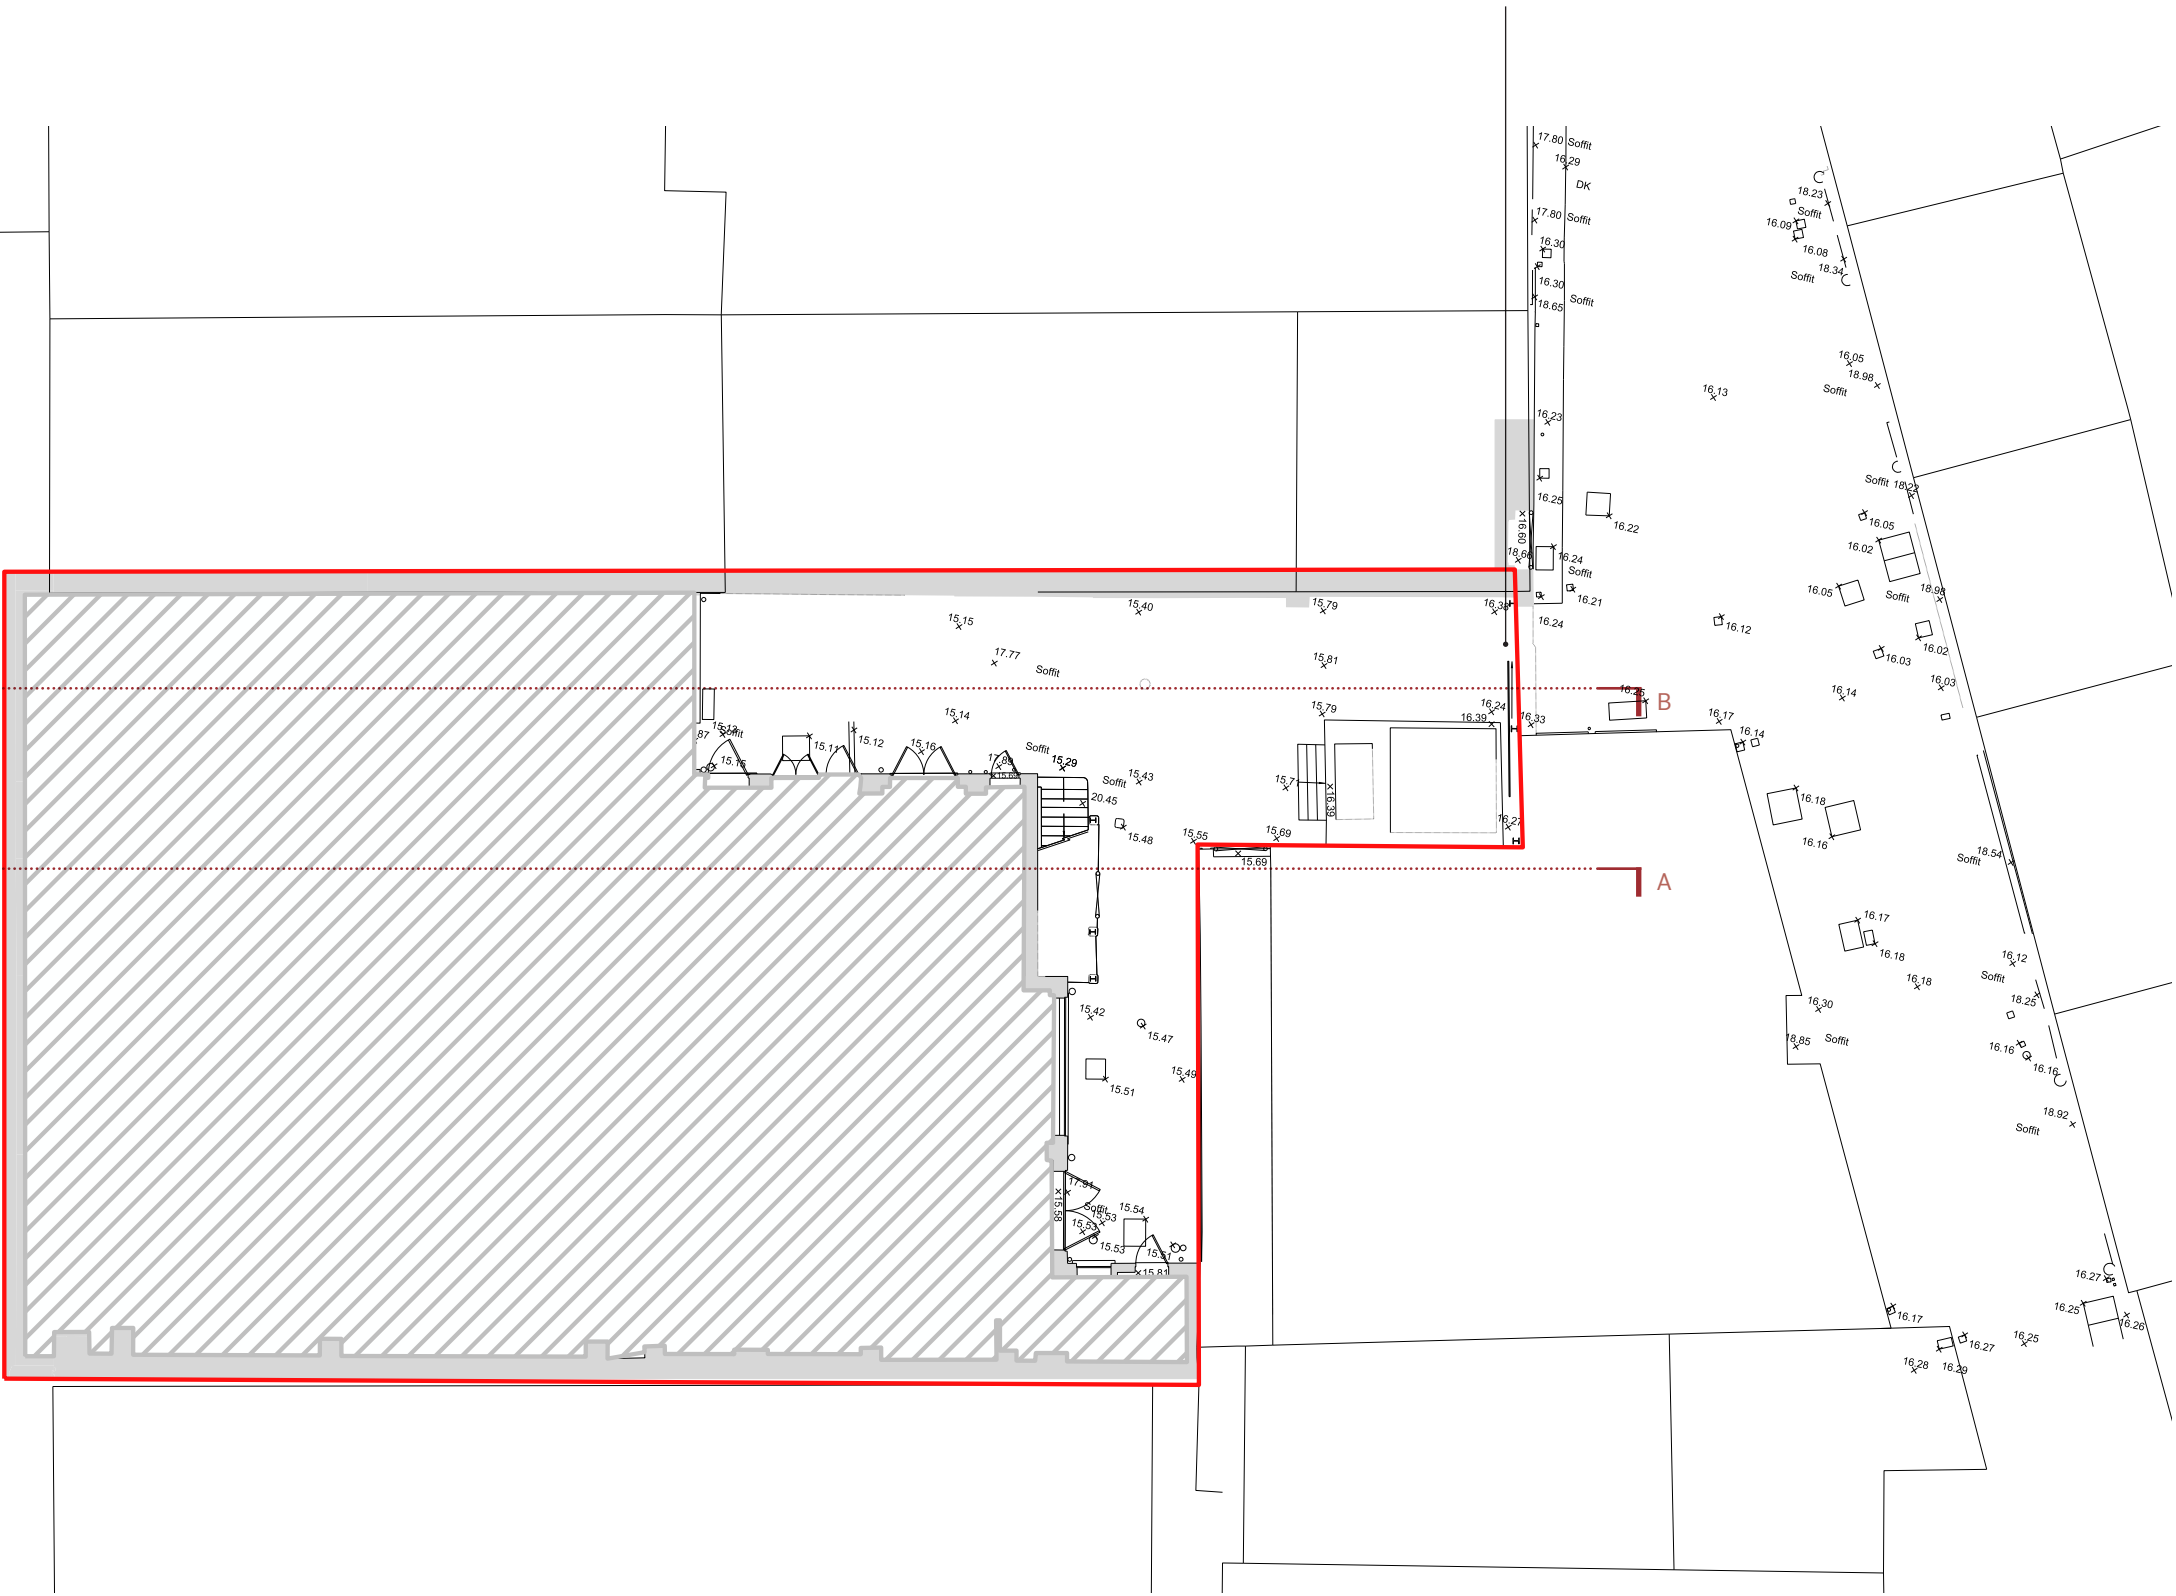


7.2 EXISTING LOWER GROUND PLAN 1:200


This drawing is copyright Piercy&Company. Do not scale from this drawing. All dimensions and levels to be checked on site by the contractor and such dimensions to be his responsibility. Report all drawing errors, omissions and discrepancies to the architect.

DISCLAIMER
This document may be issued in an editable digital CAD format to enable others to use it as background information to make alterations and/or additions. In that instance the file will be accompanied by a PDF version as a record of the original file. It is for those parties making such alterations and/or additions to ensure that they make use of current background information.

Piercy&Company accepts no liability for either: any such alterations and/or additions to the background information by others; or any other changes made by others to the architectural content of the background information itself.

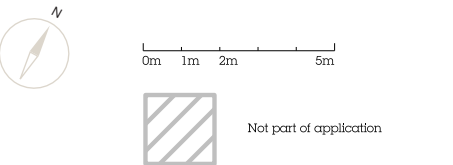

STATUS
FOR PLANNING

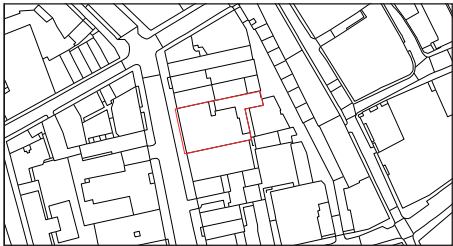


PROJECT NUMBER
13551
PROJECT
51-53 HATTON GARDEN
CLIENT
DORRINGTON MIDTOWN LTD
DATE
15.05.2020
DRAWING TITLE
EXISTING GROUND FLOOR PLAN
SCALE
1:100 @ A1 / 1:200 @ A3
DRAWN BY / CHECKED BY / APPROVED BY
YH / DC / DC
DRAWING NUMBER
13551-A-XX-00-06

Piercy&Company

The Centro Building
39 Plender Street
London NW1 0DT

+44 (0)20 7424 9611
info@piercyandco.com
piercyandco.com

Piercy&Company London Ltd
Registered in England Company
Number 3913978 Registered Office
64 New Cavendish Street London W1G 8TB
VAT Registration Number 744 0505 56

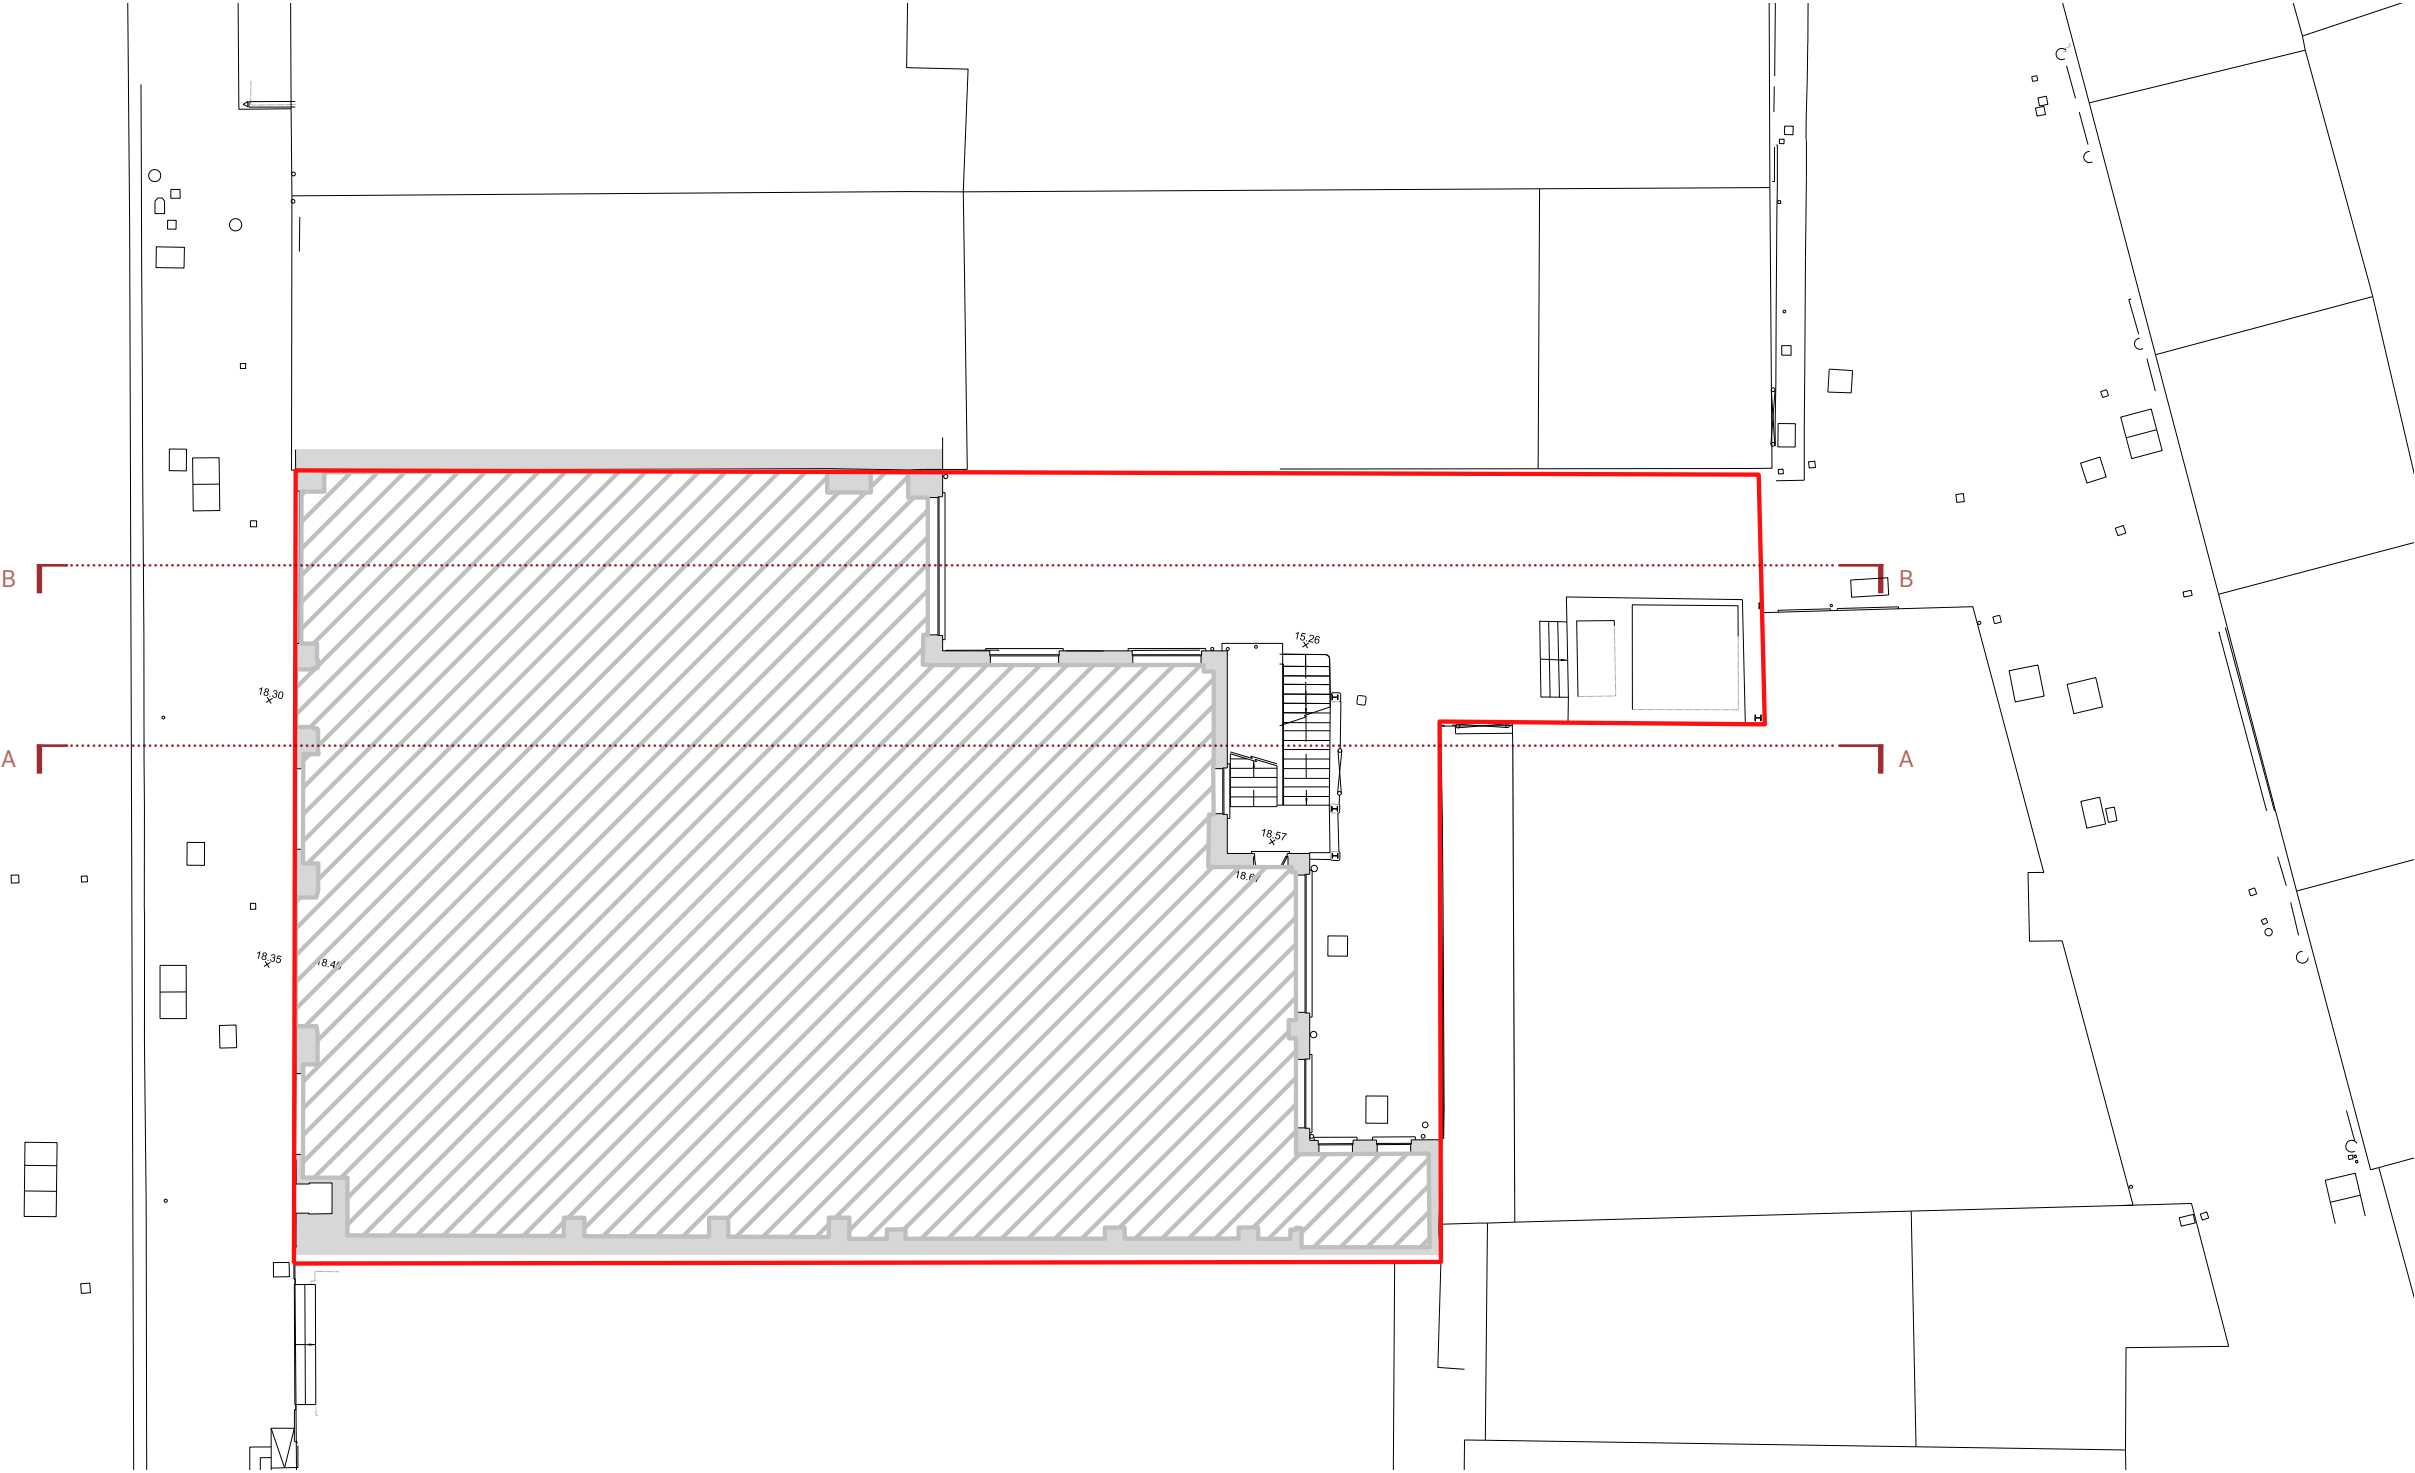


7.3 EXISTING GROUND FLOOR PLAN 1:200

Windows to
be removed
& replaced.
Window cills to be
demolished


This drawing is copyright Piercy&Company. Do not scale from this drawing.
All dimensions and levels to be checked on site by the contractor and such
dimensions to be his responsibility. Report all drawing errors, omissions and
discrepancies to the architect.

DISCLAIMER
This document may be issued in an editable digital CAD format to enable oth-
ers to use it as background information to make alterations and/or additions.
In that instance the file will be accompanied by a PDF version as a record of
the original file. It is for those parties making such alterations and/or additions
to ensure that they make use of current background information.

Piercy&Company accepts no liability for either: any such alterations and/
or additions to the background information by others; or any other changes
made by others to the architectural content of the background information
itself.

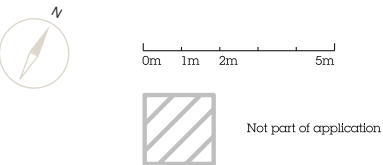

STATUS
FOR PLANNING

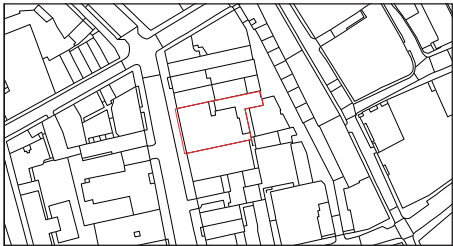

PROJECT NUMBER
13551
PROJECT
51-53 HATTON GARDEN
CLIENT
DORRINGTON MIDTOWN LTD
DATE
15.05.2020
DRAWING TITLE
EXISTING SIXTH FLOOR PLAN
SCALE
1:100 @ A1 / 1:200 @ A3
DRAWN BY / CHECKED BY / APPROVED BY
YH / DC / DC
DRAWING NUMBER
13551-A--XX-00-07

Piercy&Company

The Centro Building
39 Plender Street
London NW1 0DT

+44 (0)20 7424 9611
info@piercyandco.com
piercyandco.com

Piercy&Company London Ltd
Registered in England Company
Number 3913978 Registered Office
64 New Cavendish Street London W1G 8TB
VAT Registration Number 744 0505 56

7.4 EXISTING SIXTH FLOOR PLAN 1:200

Metal railings to be removed and replaced


Roof plant equipment to be removed and relocated

This drawing is copyright Piercy&Company. Do not scale from this drawing. All dimensions and levels to be checked on site by the contractor and such dimensions to be his responsibility. Report all drawing errors, omissions and discrepancies to the architect.


DISCLAIMER

This document may be issued in an editable digital CAD format to enable others to use it as background information to make alterations and/or additions. In that instance the file will be accompanied by a PDF version as a record of the original file. It is for those parties making such alterations and/or additions to ensure that they make use of current background information.

Piercy&Company accepts no liability for either: any such alterations and/or additions to the background information by others; or any other changes made by others to the architectural content of the background information itself.

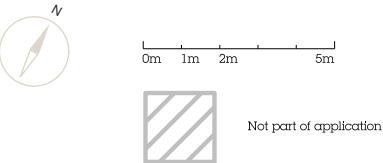

STATUS
FOR PLANNING

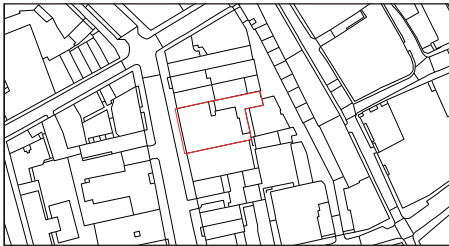

PROJECT NUMBER
13551
PROJECT
51-53 HATTON GARDEN
CLIENT
DORRINGTON MIDTOWN LTD
DATE
15.05.2020
DRAWING TITLE
EXISTING SEVENTH FLOOR PLAN
SCALE
1:100 @ A1 / 1:200 @ A3
DRAWN BY / CHECKED BY / APPROVED BY
YH / DC / DC
DRAWING NUMBER
13551-A-XX-00-08

Piercy&Company

The Centro Building
39 Plender Street
London NW1 0DT

+44 (0)20 7424 9611
info@piercyandco.com
piercyandco.com

Piercy&Company London Ltd
Registered in England Company
Number 3913978 Registered Office
64 New Cavendish Street London W1G 8TB
VAT Registration Number 744 0505 56

7.5 EXISTING SEVENTH FLOOR PLAN 1:200


Metail railings to
be removed and
replaced

Roof plant
equipment to
be removed and
relocated


This drawing is copyright Piercy&Company. Do not scale from this drawing.
All dimensions and levels to be checked on site by the contractor and such
dimensions to be his responsibility. Report all drawing errors, omissions and
discrepancies to the architect.

DISCLAIMER
This document may be issued in an editable digital CAD format to enable oth-
ers to use it as background information to make alterations and/or additions.
In that instance the file will be accompanied by a PDF version as a record of
the original file. It is for those parties making such alterations and/or additions
to ensure that they make use of current background information.

Piercy&Company accepts no liability for either: any such alterations and/
or additions to the background information by others; or any other changes
made by others to the architectural content of the background information
itself.

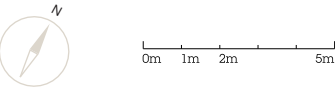

STATUS
FOR PLANNING

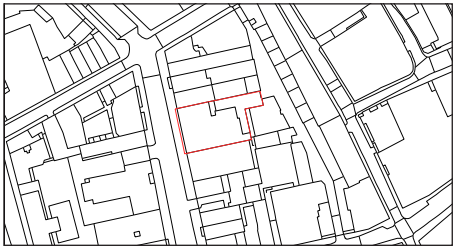

PROJECT NUMBER
13551
PROJECT
51-53 HATTON GARDEN
CLIENT
DORRINGTON MIDTOWN LTD
DATE
15.05.2020
DRAWING TITLE
EXISTING ROOF PLAN
SCALE
1:100 @ A1 / 1:200 @ A3
DRAWN BY / CHECKED BY / APPROVED BY
YH / DC / DC
DRAWING NUMBER
13551-A-XX-00-09


Piercy&Company

The Centro Building
39 Plender Street
London NW1 0DT

+44 (0)20 7424 9611
info@piercyandco.com
piercyandco.com

Piercy&Company London Ltd
Registered in England Company
Number 3913978 Registered Office
64 New Cavendish Street London W1G 8TB
VAT Registration Number 744 0505 56

7.6 EXISTING ROOF PLAN 1:200

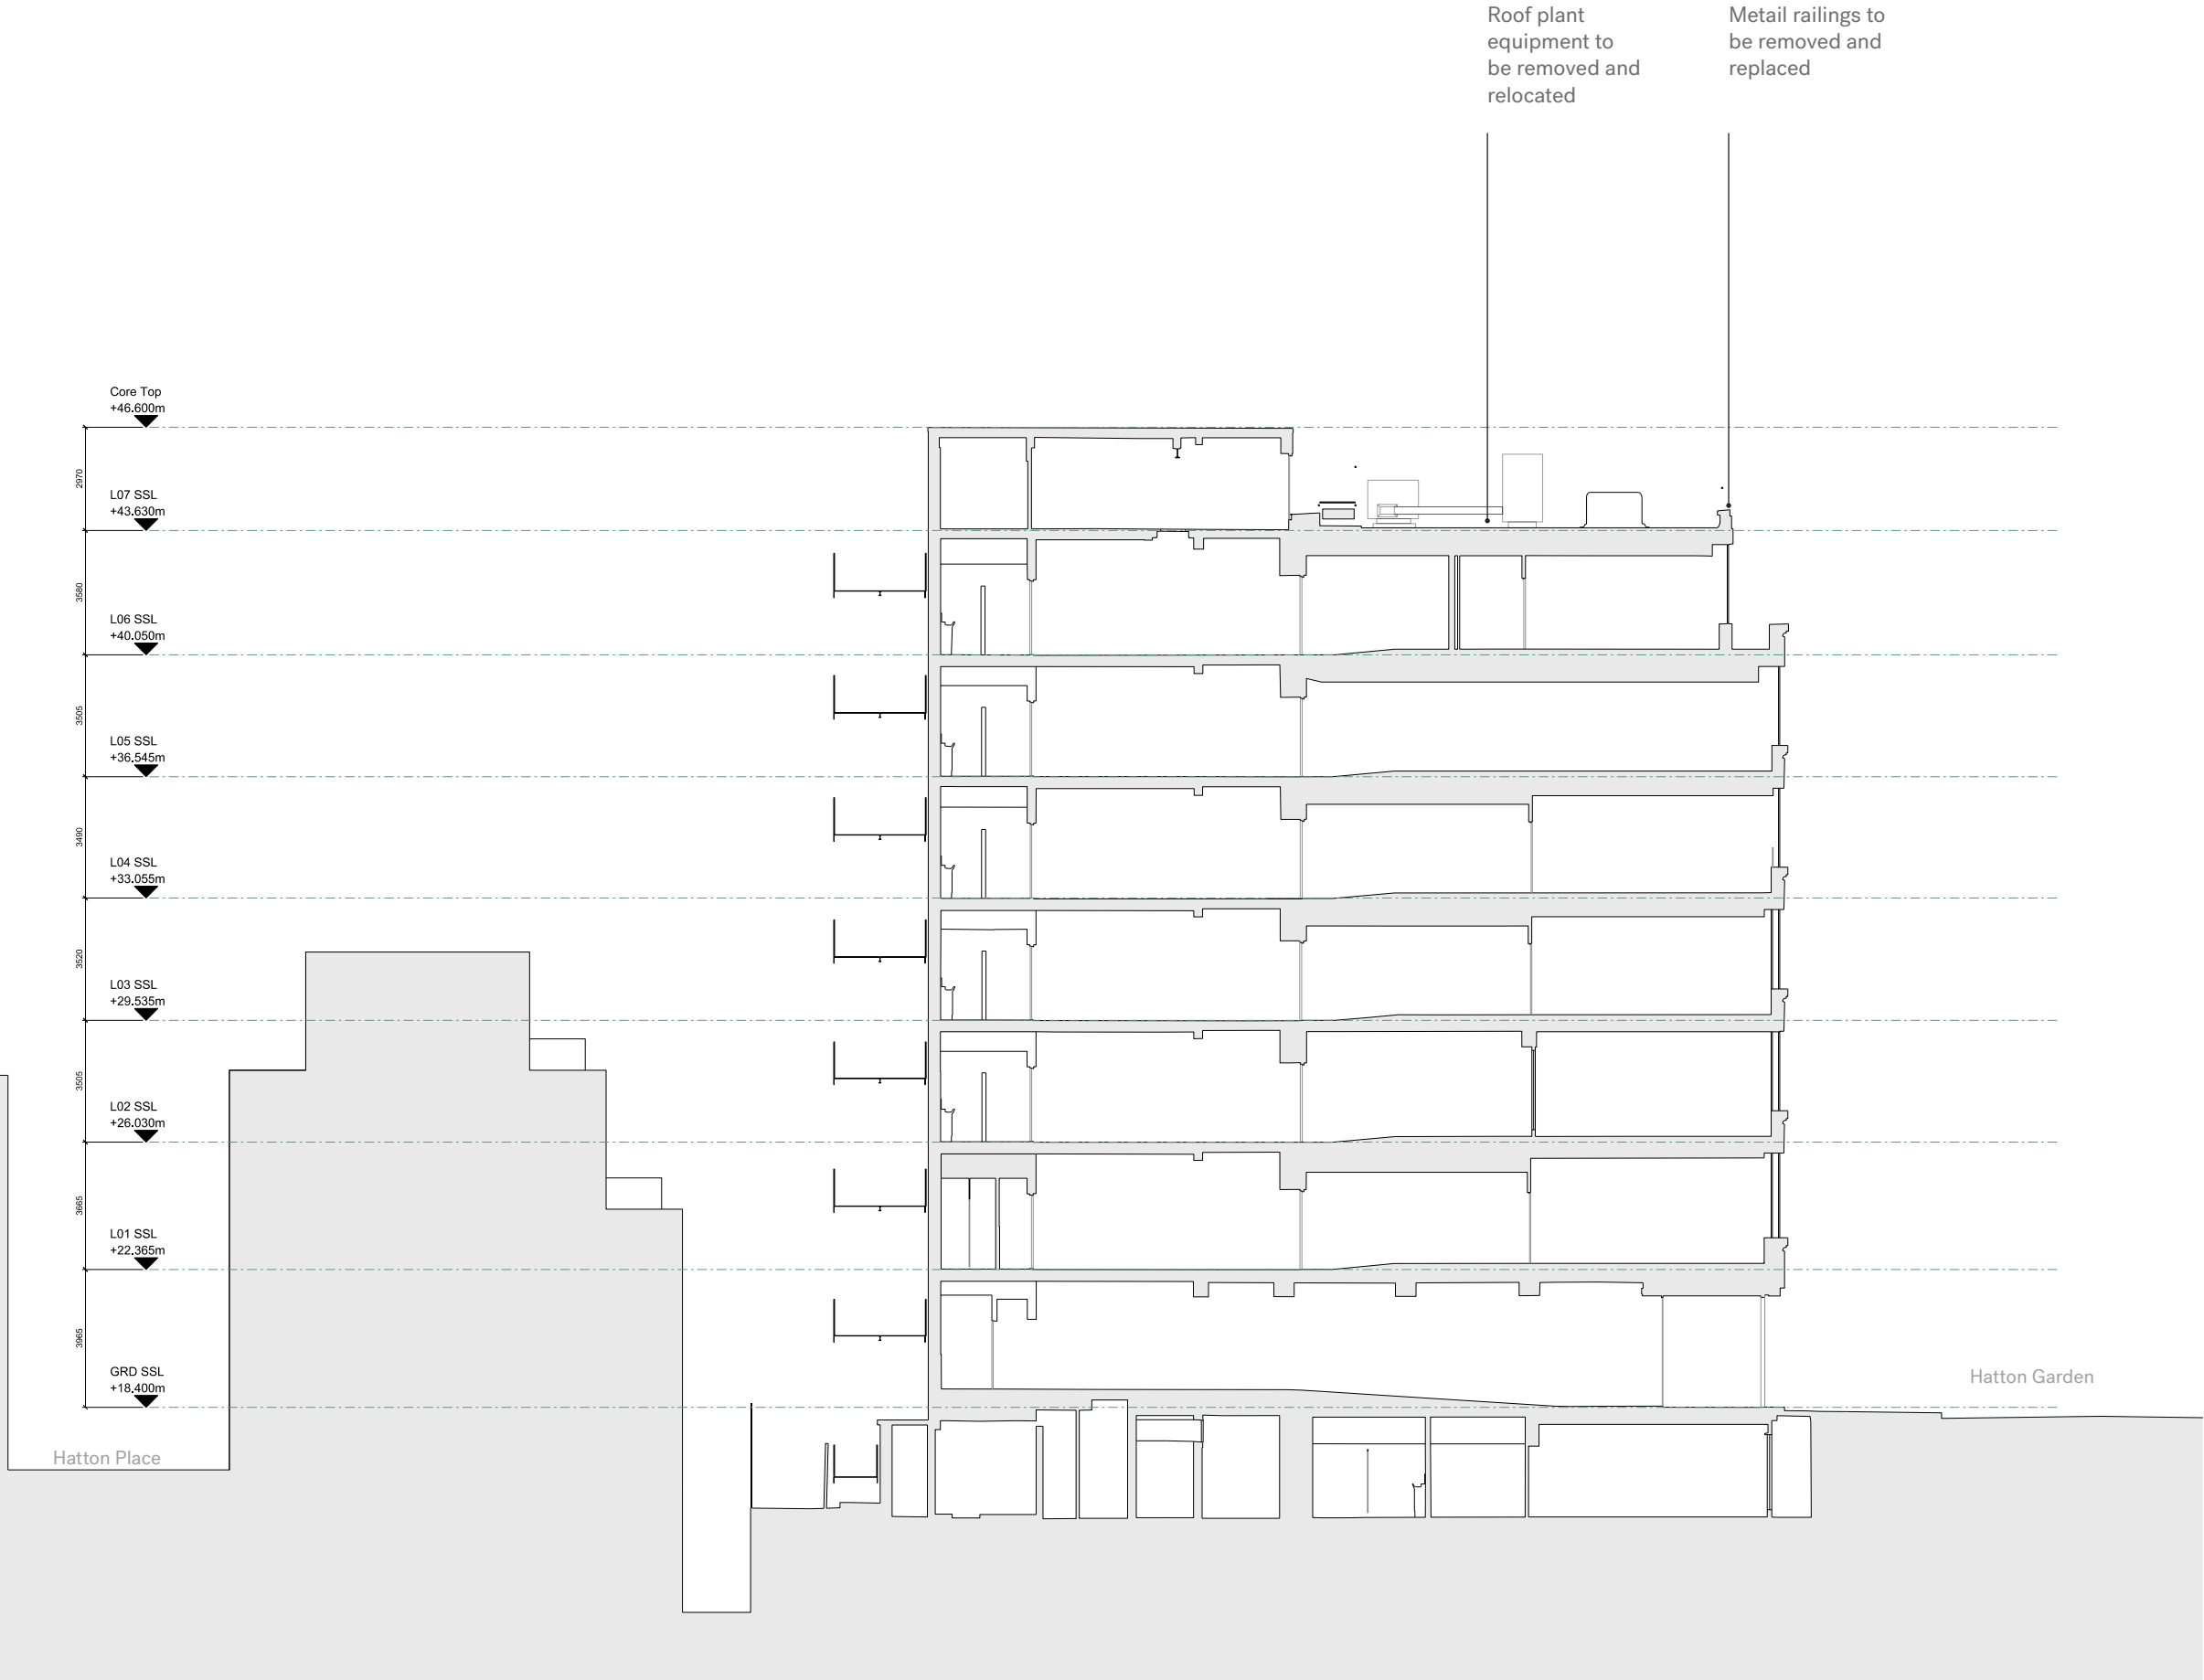


7.7 EXISTING SECTION AA


This drawing is copyright Piercy&Company. Do not scale from this drawing. All dimensions and levels to be checked on site by the contractor and such dimensions to be his responsibility. Report all drawing errors, omissions and discrepancies to the architect.

DISCLAIMER
This document may be issued in an editable digital CAD format to enable others to use it as background information to make alterations and/or additions. In that instance the file will be accompanied by a PDF version as a record of the original file. It is for those parties making such alterations and/or additions to ensure that they make use of current background information.

Piercy&Company accepts no liability for either: any such alterations and/or additions to the background information by others; or any other changes made by others to the architectural content of the background information itself.

 

STATUS
FOR PLANNING

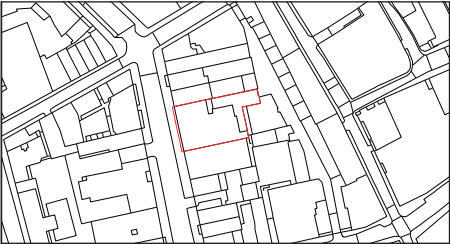

PROJECT NUMBER
13551
PROJECT
51-53 HATTON GARDEN
CLIENT
DORRINGTON MIDTOWN LTD
DATE
15.05.2020
DRAWING TITLE
EXISTING SECTION AA
SCALE
1:100 @ A1 / 1:200 @ A3
DRAWN BY / CHECKED BY / APPROVED BY
YH / DC / DC
DRAWING NUMBER
13551-A-XX-00-10

Piercy&Company

The Centro Building
39 Plender Street
London NW1 0DT

+44 (0)20 7424 9611
info@piercyandco.com
piercyandco.com

Piercy&Company London Ltd
Registered in England Company
Number 3913978 Registered Office
64 New Cavendish Street London W1G 8TB
VAT Registration Number 744 0505 56



7.8 EXISTING SECTION BB 1:200


This drawing is copyright Piercy&Company. Do not scale from this drawing. All dimensions and levels to be checked on site by the contractor and such dimensions to be his responsibility. Report all drawing errors, omissions and discrepancies to the architect.

DISCLAIMER
This document may be issued in an editable digital CAD format to enable others to use it as background information to make alterations and/or additions. In that instance the file will be accompanied by a PDF version as a record of the original file. It is for those parties making such alterations and/or additions to ensure that they make use of current background information.

Piercy&Company accepts no liability for either: any such alterations and/or additions to the background information by others; or any other changes made by others to the architectural content of the background information itself.

0m 1m 2m 5m

STATUS
FOR PLANNING

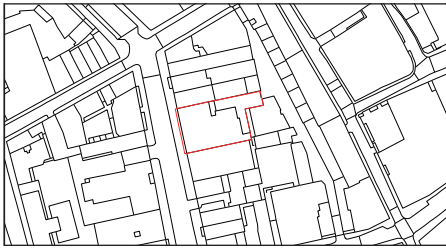

PROJECT NUMBER
13551
PROJECT
51-53 HATTON GARDEN
CLIENT
DORRINGTON MIDTOWN LTD
DATE
15.05.2020
DRAWING TITLE
EXISTING SECTION BB
SCALE
1:100 @ A1 / 1:200 @ A3
DRAWN BY / CHECKED BY / APPROVED BY
YH / DC / DC
DRAWING NUMBER
13551-A-XX-00-11

Piercy&Company

The Centro Building
39 Plender Street
London NW1 0DT

*44 (0)20 7424 9611
info@piercyandco.com
piercyandco.com

Piercy&Company London Ltd
Registered in England Company
Number 3913978 Registered Office
64 New Cavendish Street London W1G 8TB
VAT Registration Number 744 0505 56