


These plans are project and site specific and shall only be used for their intended purpose unless otherwise permitted by written consent of Brian O'Reilly Architects.  
All dimensions shown are indicative and must be double checked on site by the contractor. Any inconsistencies found must be reported to Brian O'Reilly Architects.  
DO NOT SCALE FROM THE DRAWINGS.

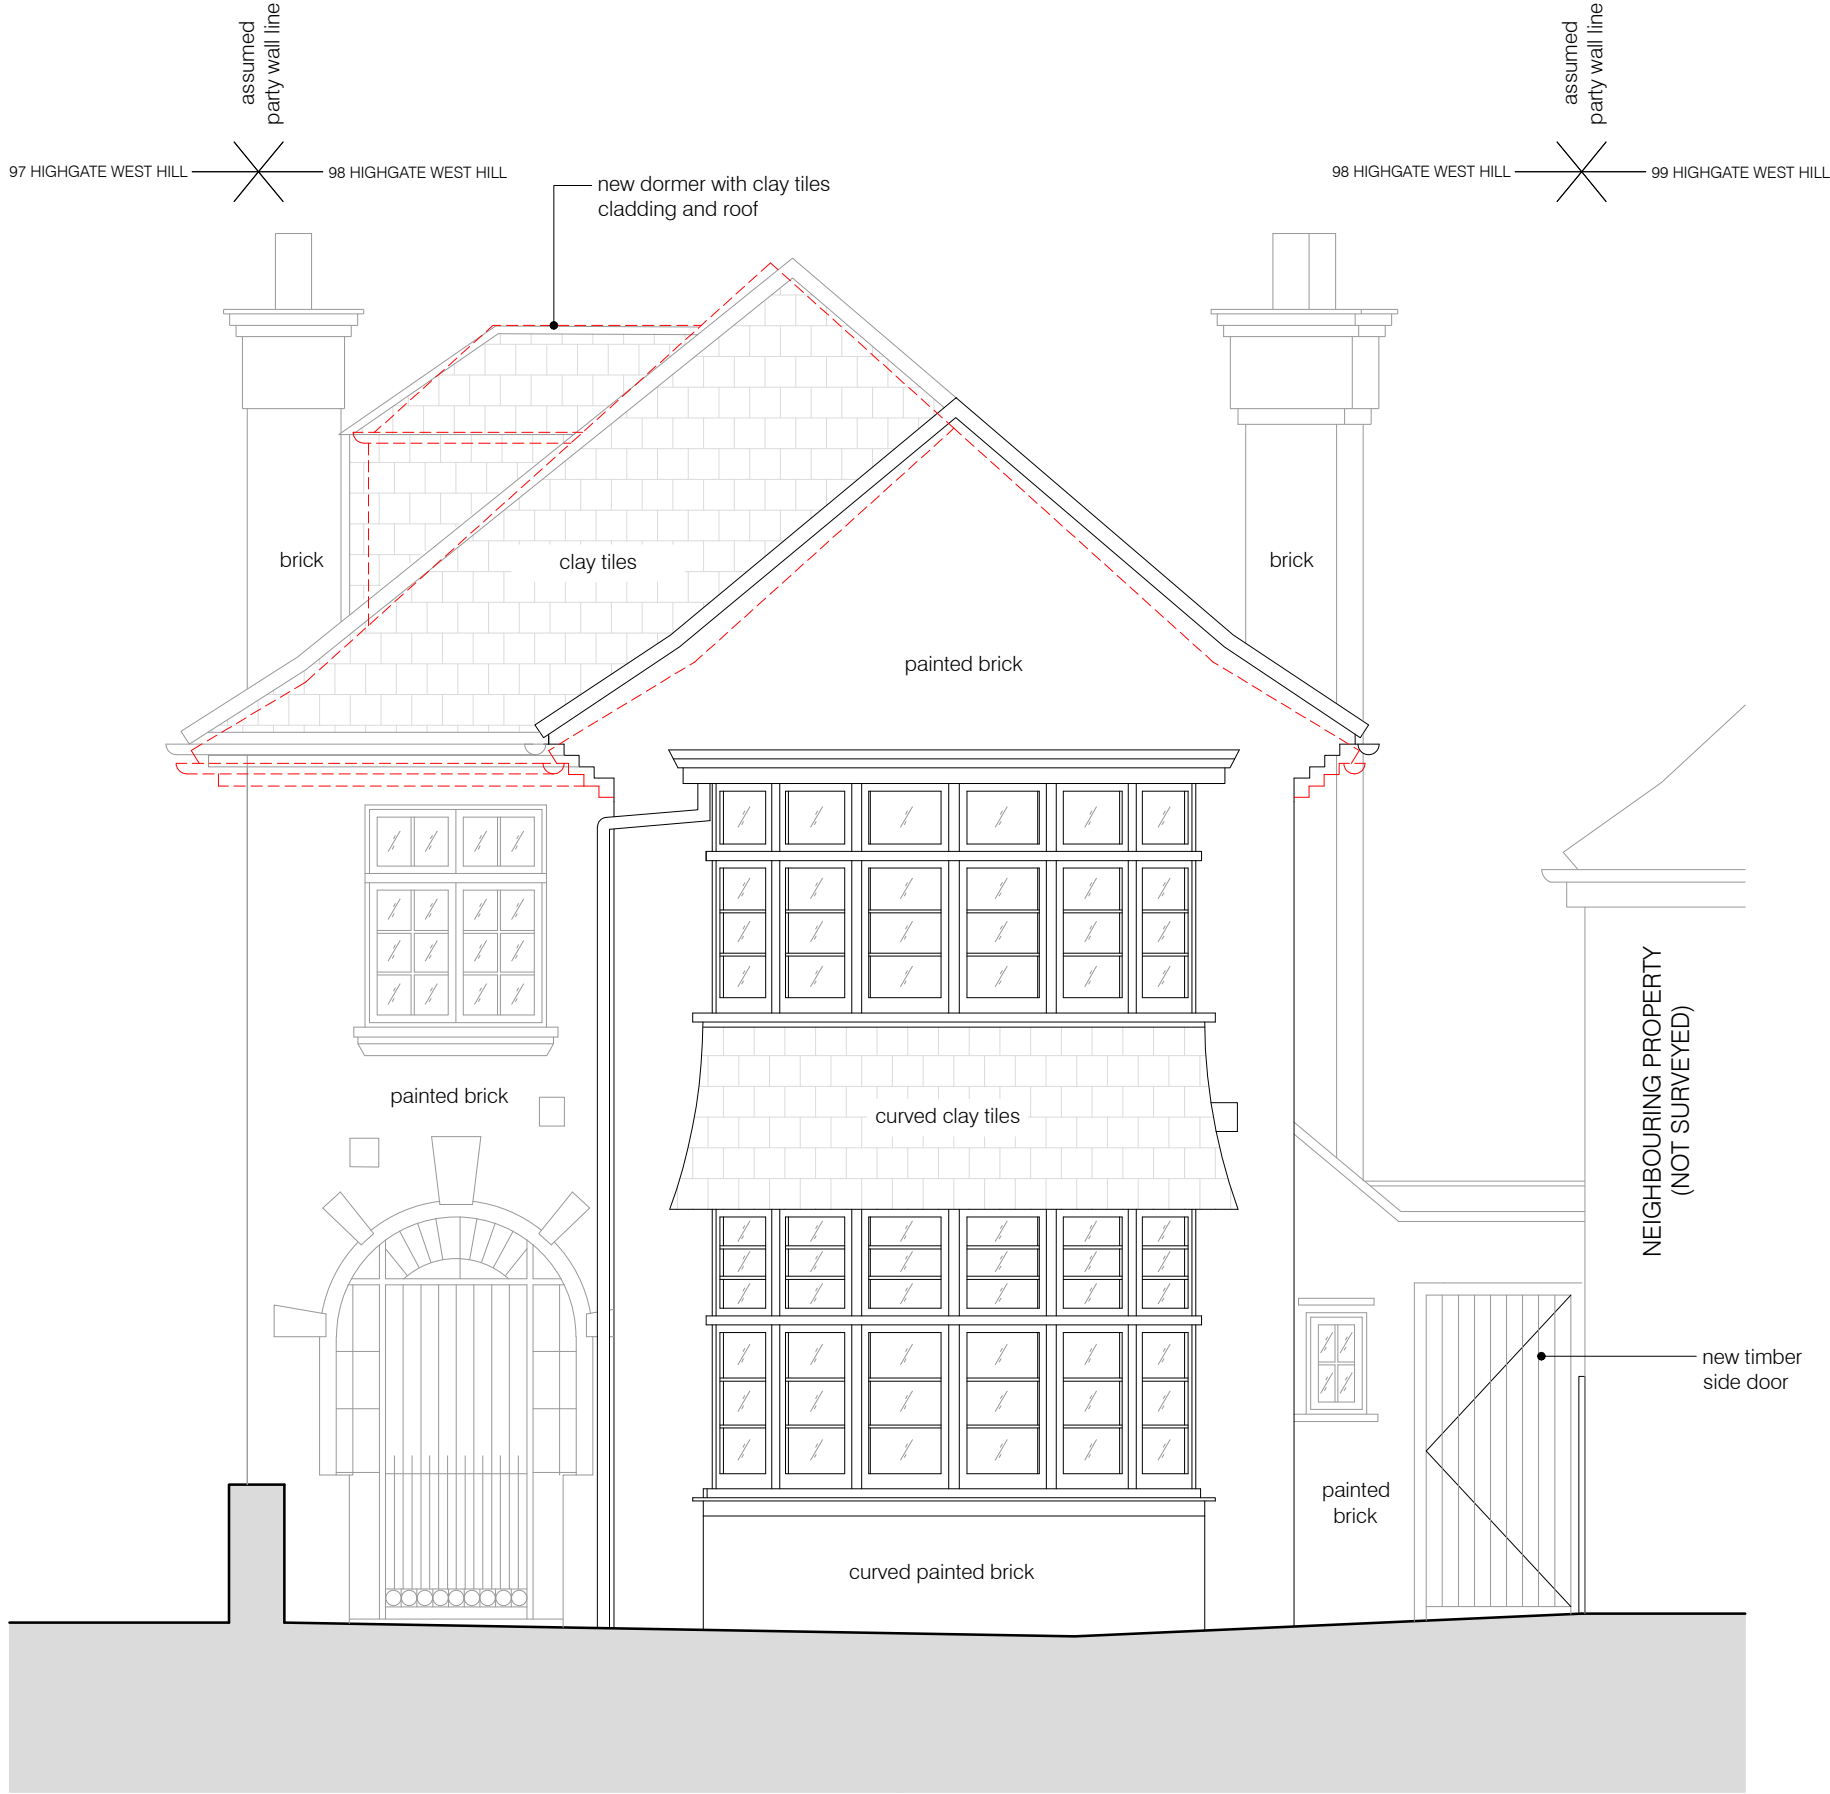


01 PROPOSED WEST (FRONT) ELEVATION  
scale 1:50

Red dotted lines indicate approved drawings



project		status / number	scale
98 HIGHGATE WEST HILL N6 6NR		PLANNING/442-200-P_C	1:50 @ A3
BRIAN O'REILLY ARCHITECTS		drawing	date
31 Oval Road, London, NW1 7EA +44 (0)20 7267 1184		PROPOSED WEST (FRONT)	01.05.2020
www.brianoreillyarchitects.com mail@brianoreillyarchitects.com		ELEVATION	

These plans are project and site specific and shall only be used for their intended purpose unless otherwise permitted by written consent of Brian O'Reilly Architects.  
All dimensions shown are indicative and must be double checked on site by the contractor. Any inconsistencies found must be reported to Brian O'Reilly Architects.  
DO NOT SCALE FROM THE DRAWINGS.

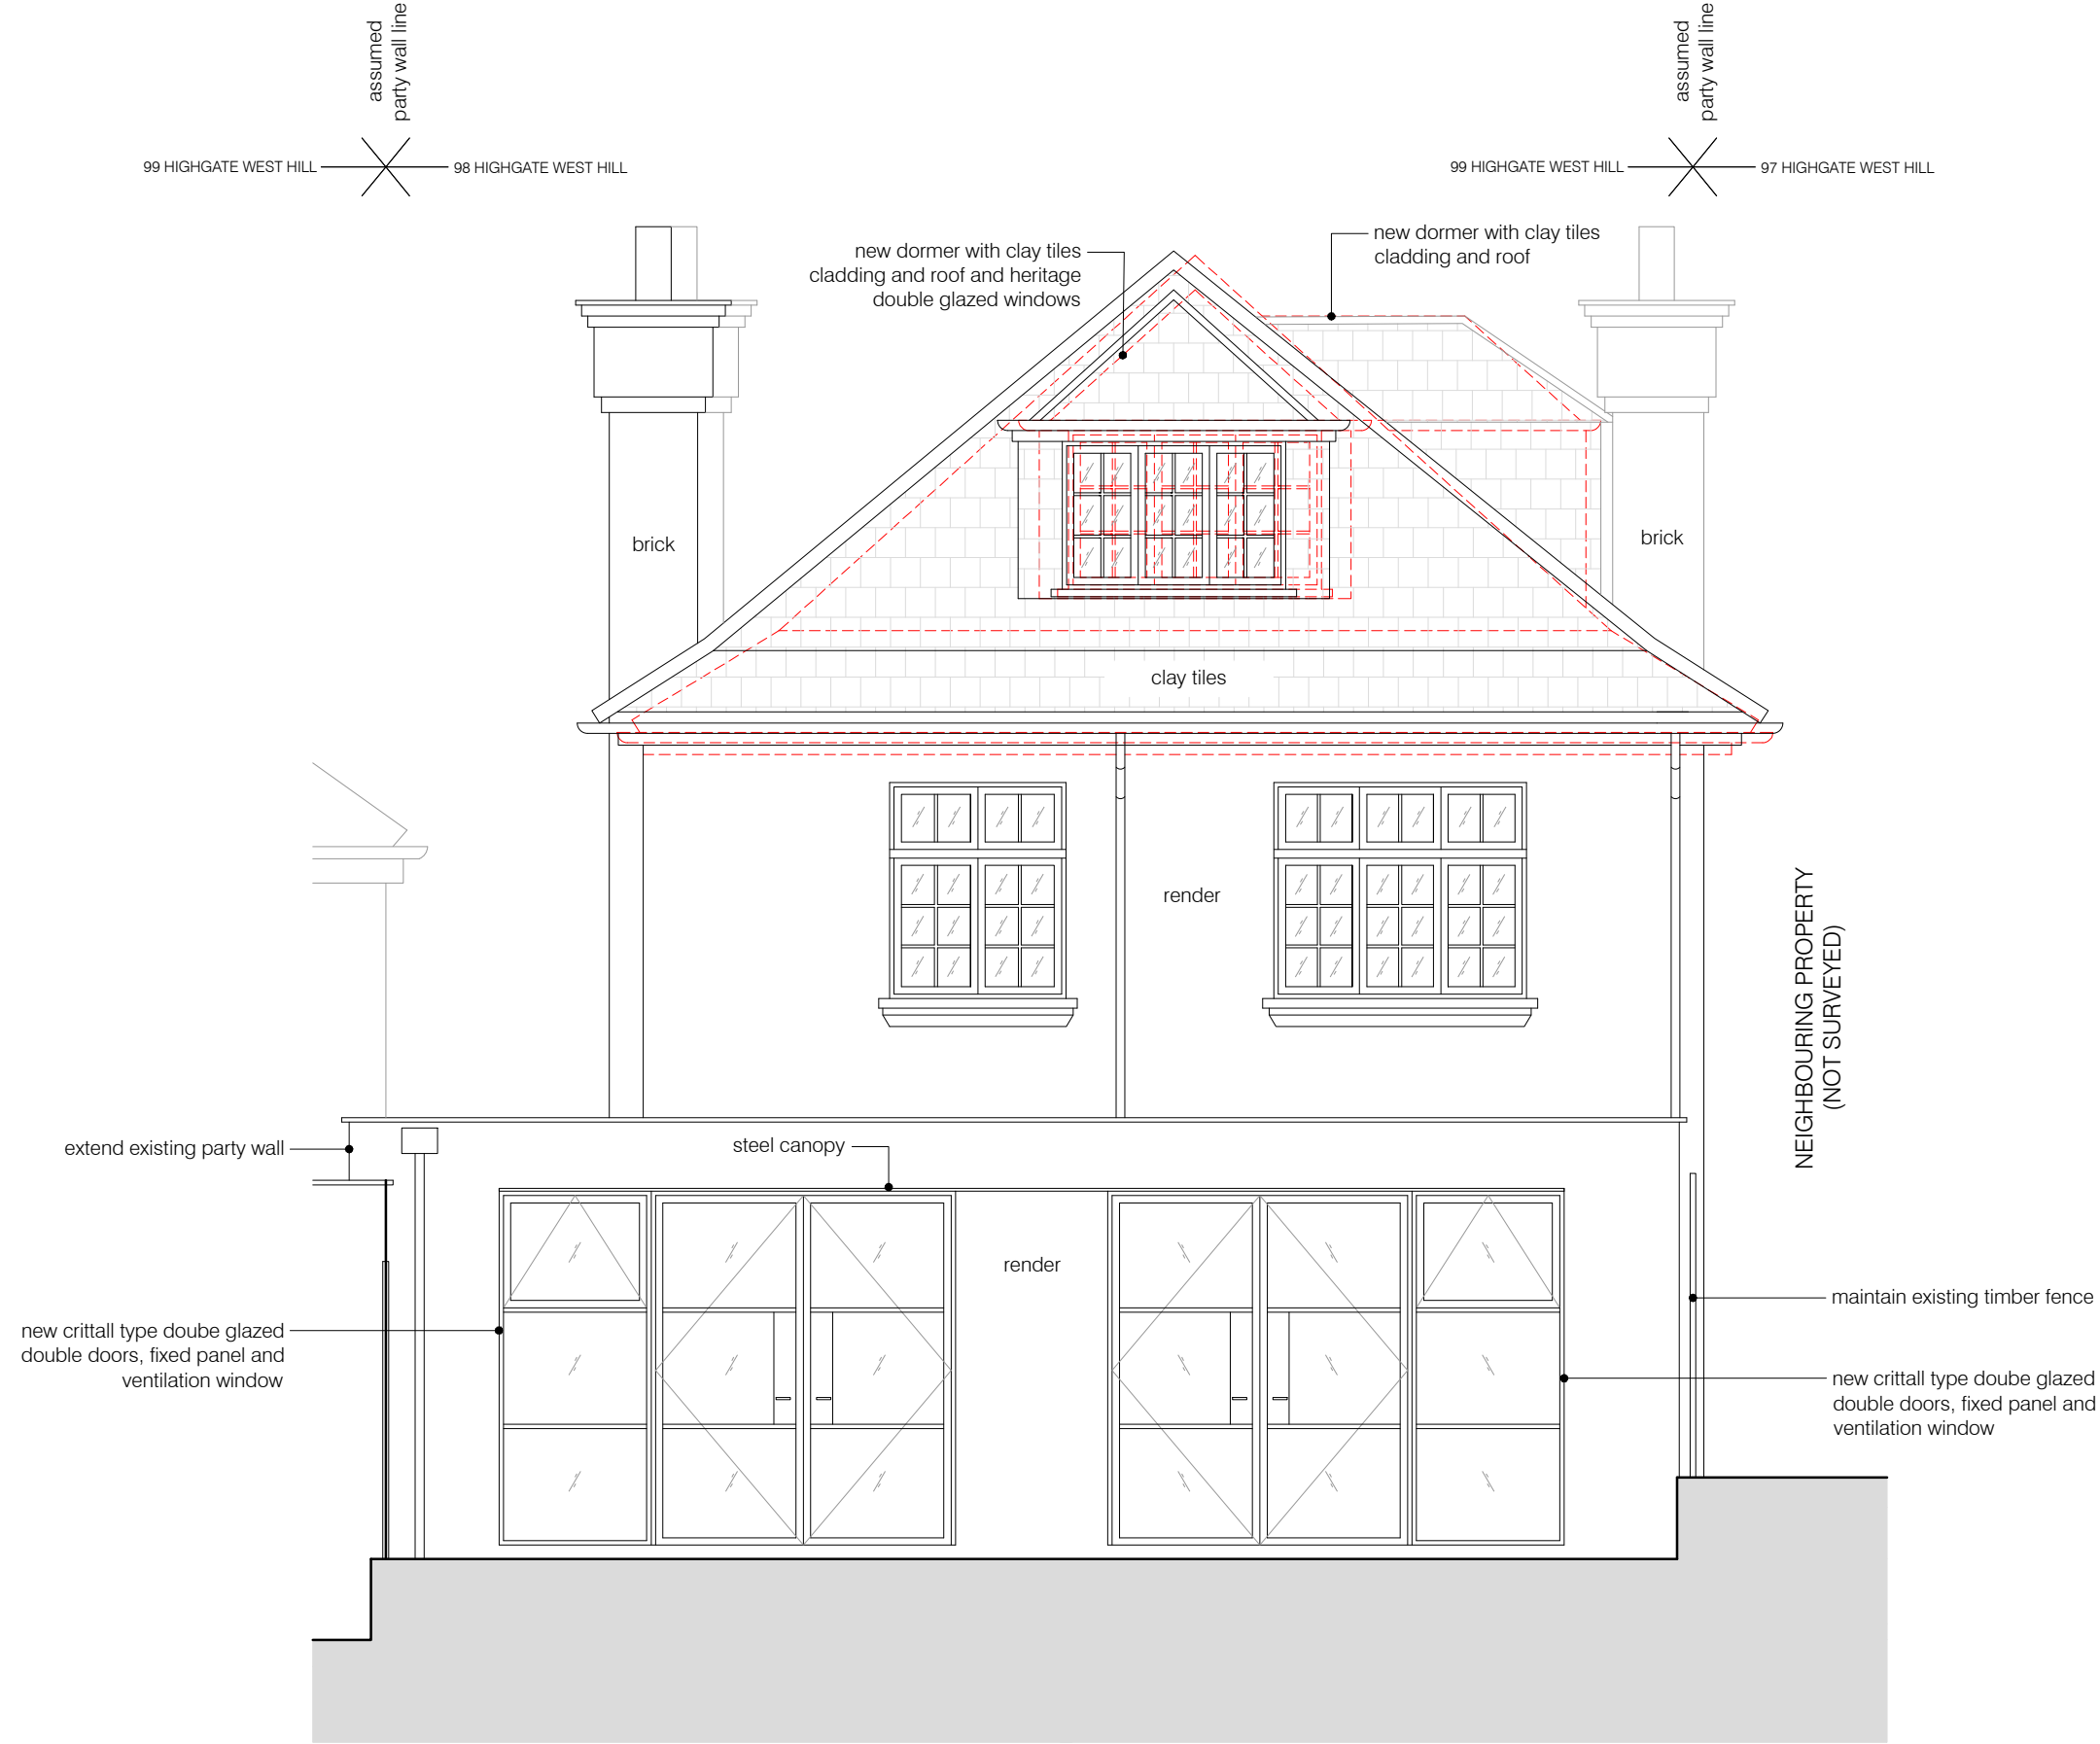

01 PROPOSED EAST (BACK) ELEVATION  
scale 1:50


Red dotted lines indicate approved drawing



project		status / number	scale
98 HIGHGATE WEST HILL N6 6NR		PLANNING/442-201-P_C	1:50 @ A3
BRIAN O'REILLY ARCHITECTS		drawing	date
31 Oval Road, London, NW1 7EA +44 (0)20 7267 1184 www.brianoreillyarchitects.com mail@brianoreillyarchitects.com		PROPOSED EAST (REAR) ELEVATION	01.05.2020

rev. G - amended drawings 13/07/20  
rev. C- comparative 05/05/20

These plans are project and site specific and shall only be used for their intended purpose unless otherwise permitted by written consent of Brian O'Reilly Architects.  
All dimensions shown are indicative and must be double checked on site by the contractor. Any inconsistencies found must be reported to Brian O'Reilly Architects.  
DO NOT SCALE FROM THE DRAWINGS.

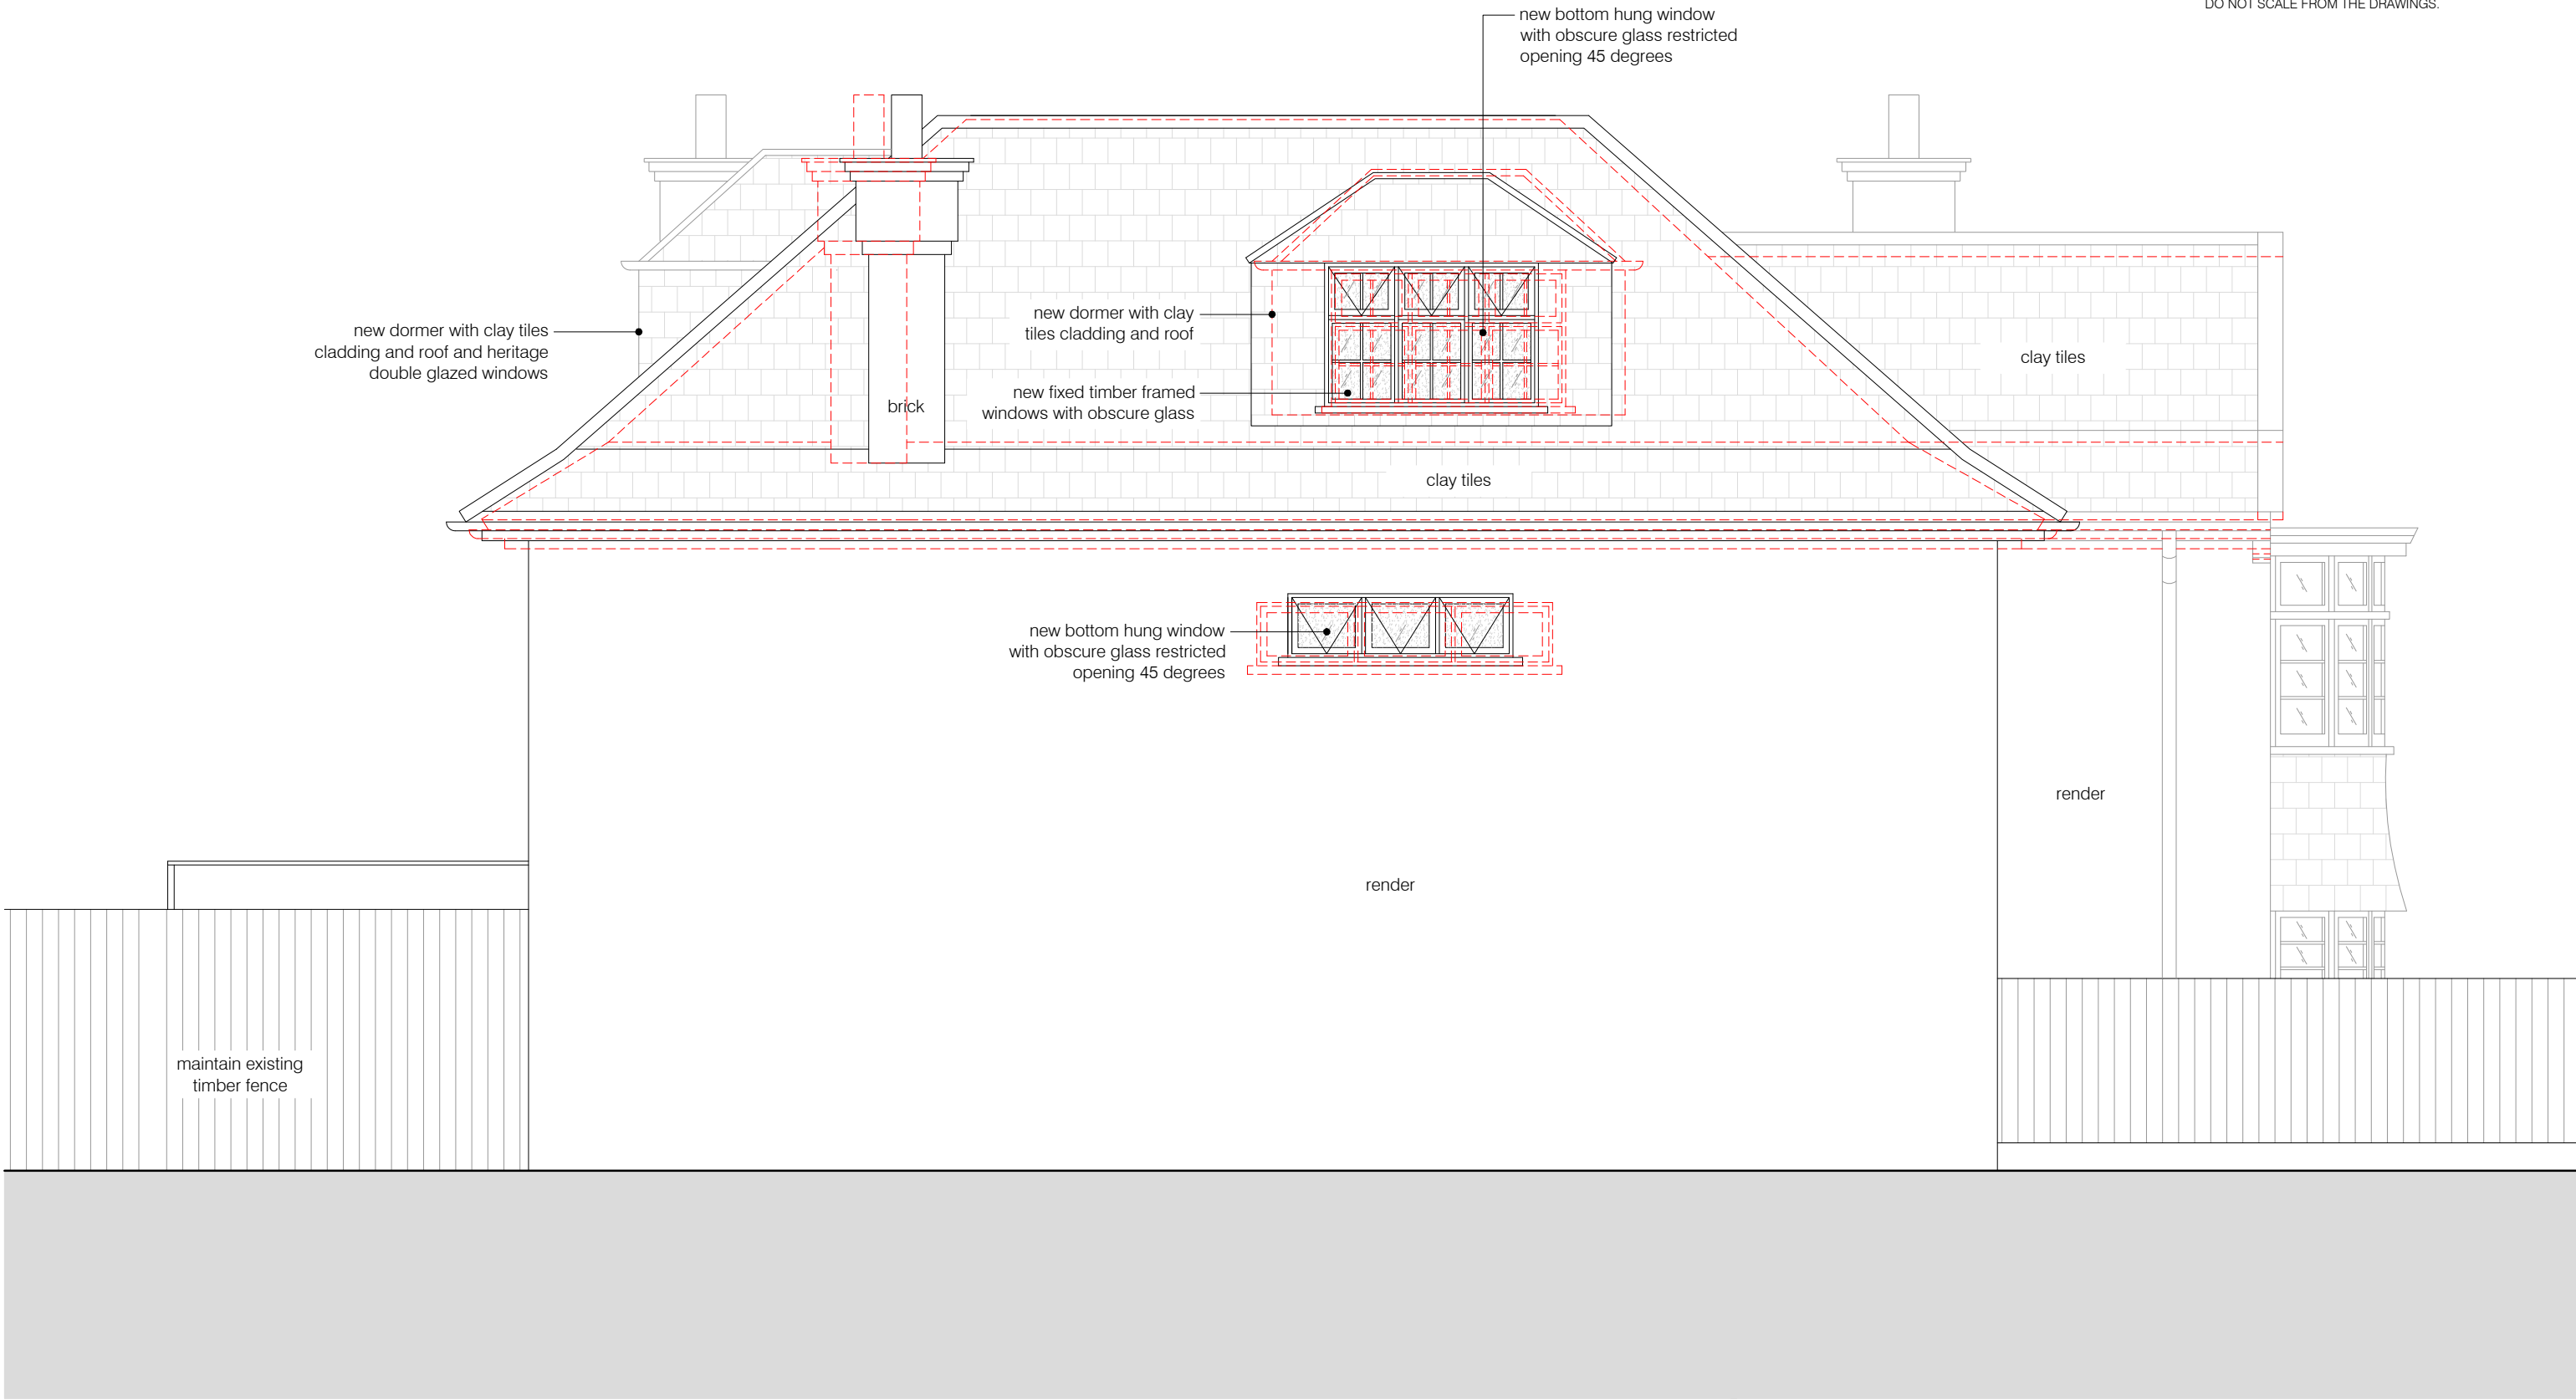

01 PROPOSED NORTH (SIDE) ELEVATION  
scale 1:50

Red dotted lines indicate approved drawing



project	status / number	scale
98 HIGHGATE WEST HILL N6 6NR	PLANNING/442-203-P_C	1:50 @ A3
<b>BRIAN O'REILLY ARCHITECTS</b>	drawing	date
31 Oval Road, London, NW1 7EA +44 (0)20 7267 1184 www.brianoreillyarchitects.com mail@brianoreillyarchitects.com	PROPOSED NORTH (SIDE) ELEVATION	01.05.2020

rev. G - amended drawings 13/07/20  
rev. E - amended drawings 23/06/20  
rev. C - comparative 05/05/20

These plans are project and site specific and shall only be used for their intended purpose unless otherwise permitted by written consent of Brian O'Reilly Architects.  
All dimensions shown are indicative and must be double checked on site by the contractor. Any inconsistencies found must be reported to Brian O'Reilly Architects.  
DO NOT SCALE FROM THE DRAWINGS.




01 PROPOSED SOUTH (SIDE) ELEVATION  
scale 1:50

Red dotted lines indicate approved drawing



project		status / number		scale	
98 HIGHGATE WEST HILL N6 6NR		PLANNING/442-204-P_C		1:50 @ A3	
BRIAN O'REILLY ARCHITECTS		drawing		date	
31 Oval Road, London, NW1 7EA +44 (0)20 7267 1184		PROPOSED SOUTH (SIDE)		01.05.2020	
www.brianoreillyarchitects.com mail@brianoreillyarchitects.com		ELEVATION			

These plans are project and site specific and shall only be used for their intended purpose unless otherwise permitted by written consent of Brian O'Reilly Architects.  
All dimensions shown are indicative and must be double checked on site by the contractor. Any inconsistencies found must be reported to Brian O'Reilly Architects.  
DO NOT SCALE FROM THE DRAWINGS.

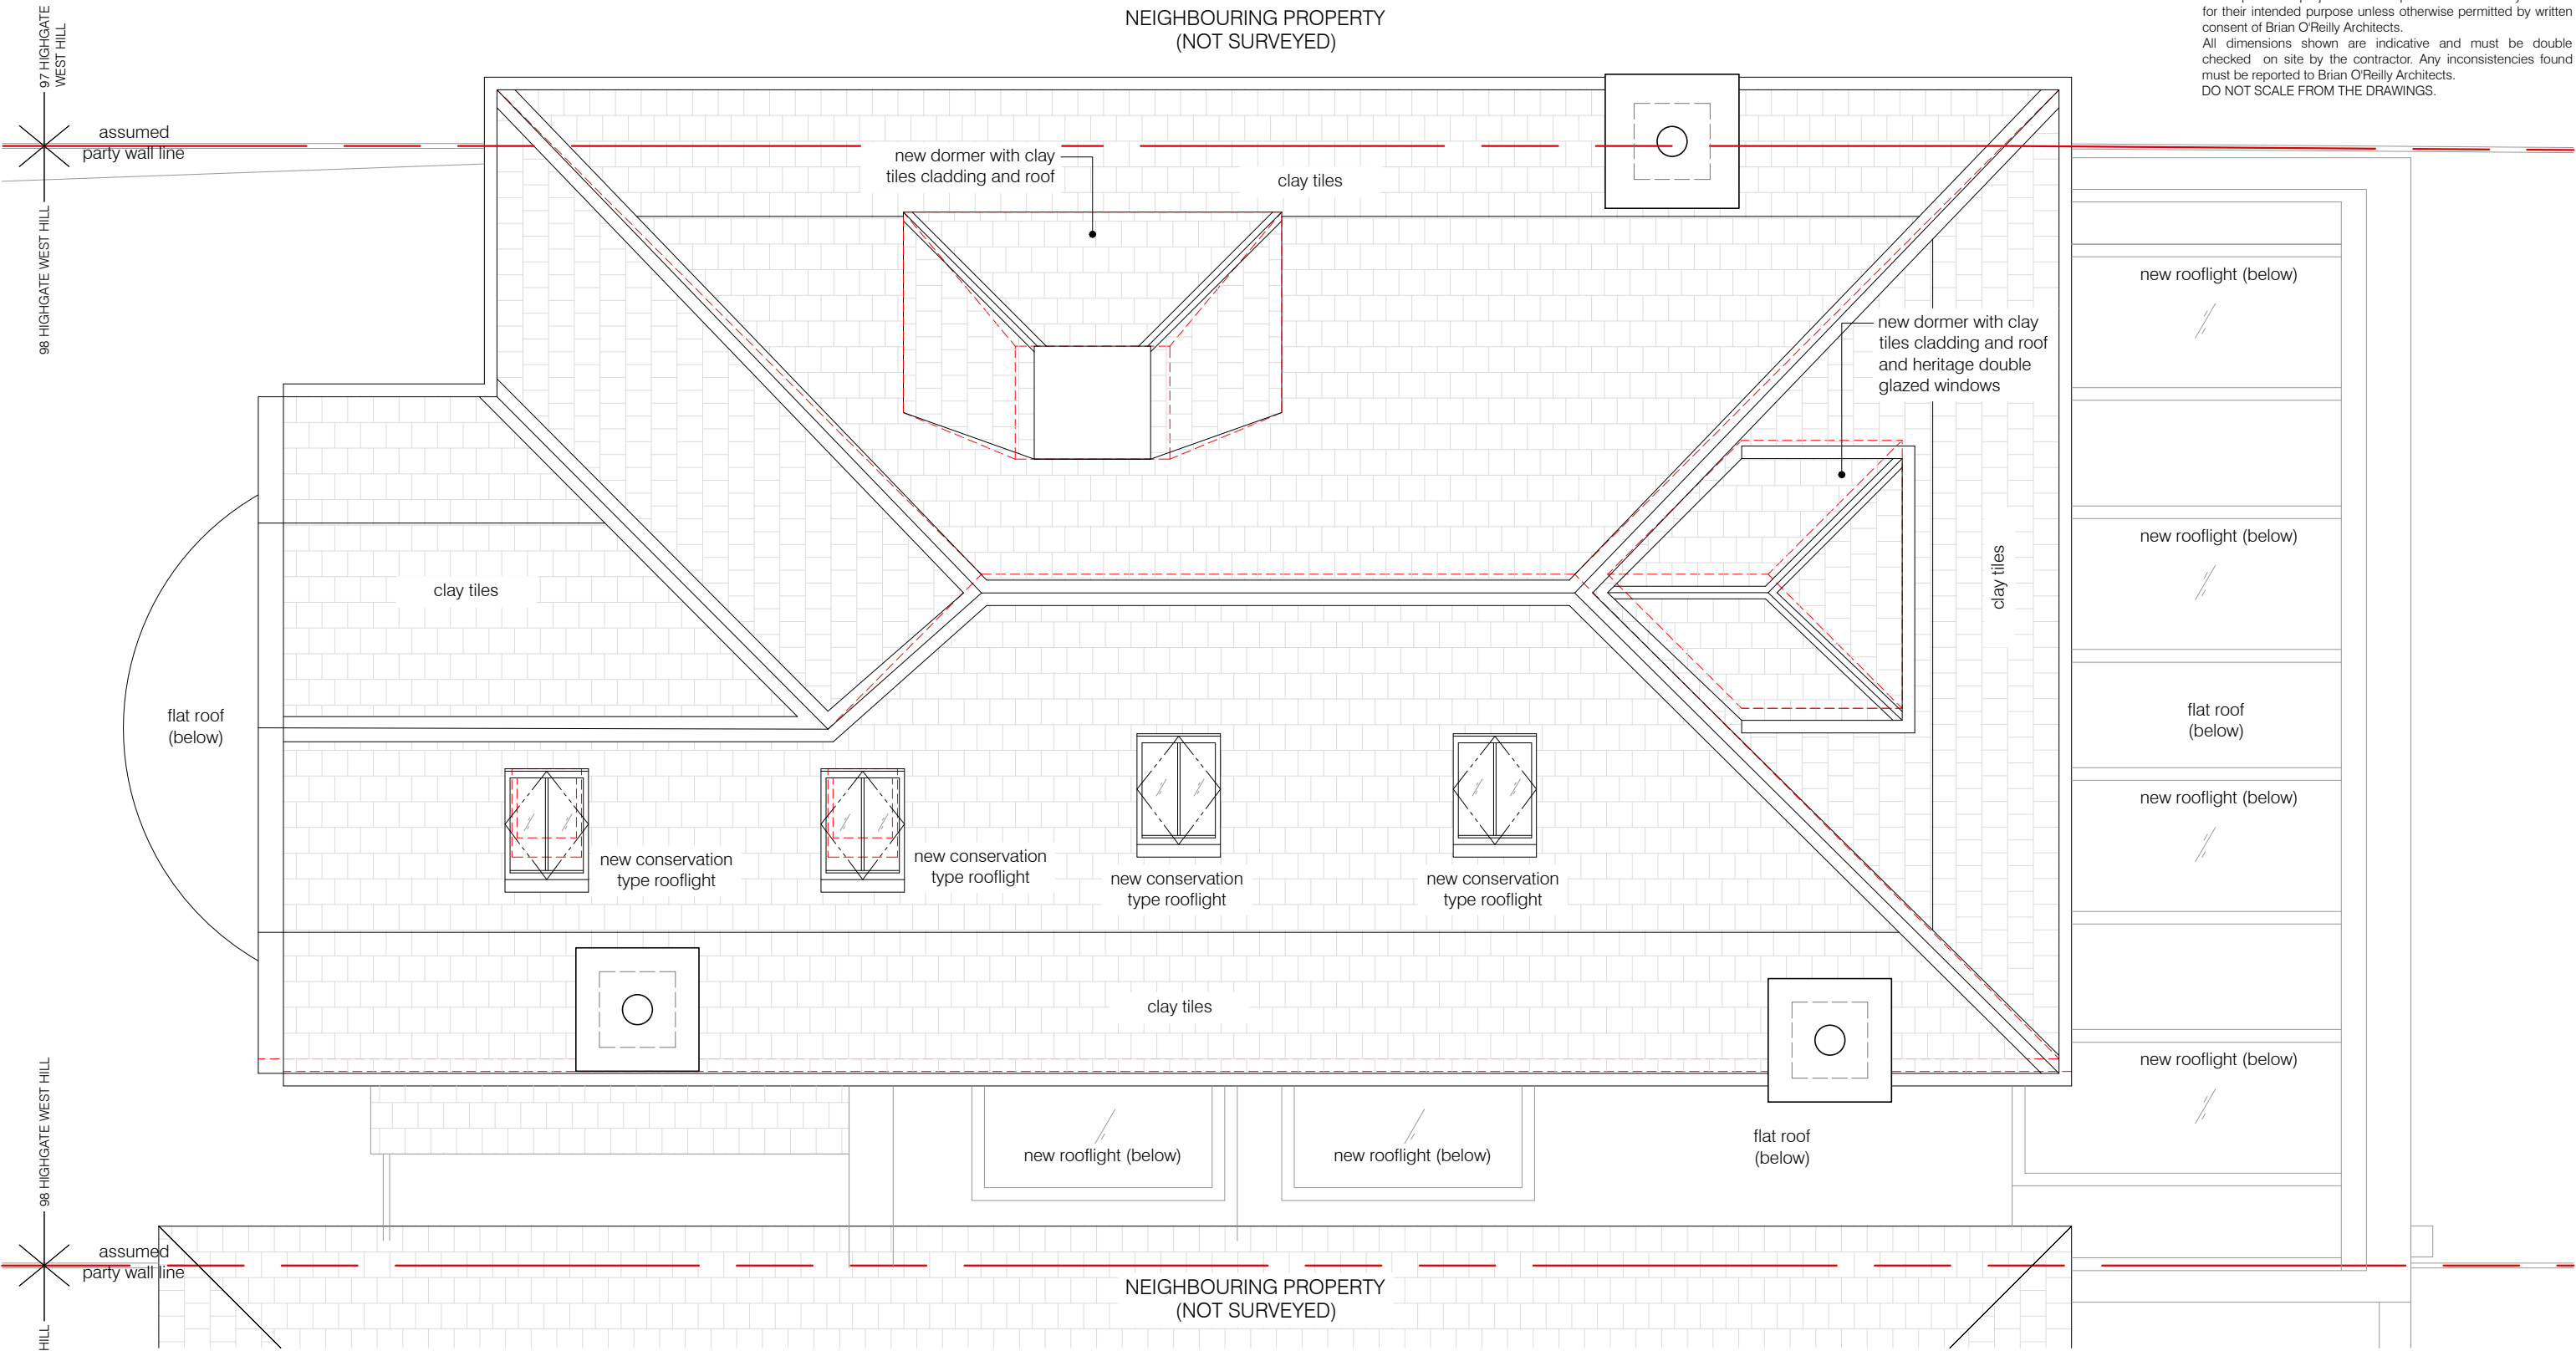

# 01 PROPOSED ROOF PLAN

scale 1:50

Red dotted lines indicate approved drawing



project  
98 HIGHGATE WEST HILL N6 6NR  
**BRIAN O'REILLY ARCHITECTS**  
31 Oval Road, London, NW1 7EA +44 (0)20 7267 1184  
www.brianoreillyarchitects.com mail@brianoreillyarchitects.com

rev. G - amended drawings 13/07/20  
rev. C- comparative 05/05/20  
status / number  
**PLANNING/442-104-P\_C**  
drawing  
**PROPOSED ROOF PLAN**  
scale  
**1:50 @ A3**  
date  
**01.05.2020**