



LOFT

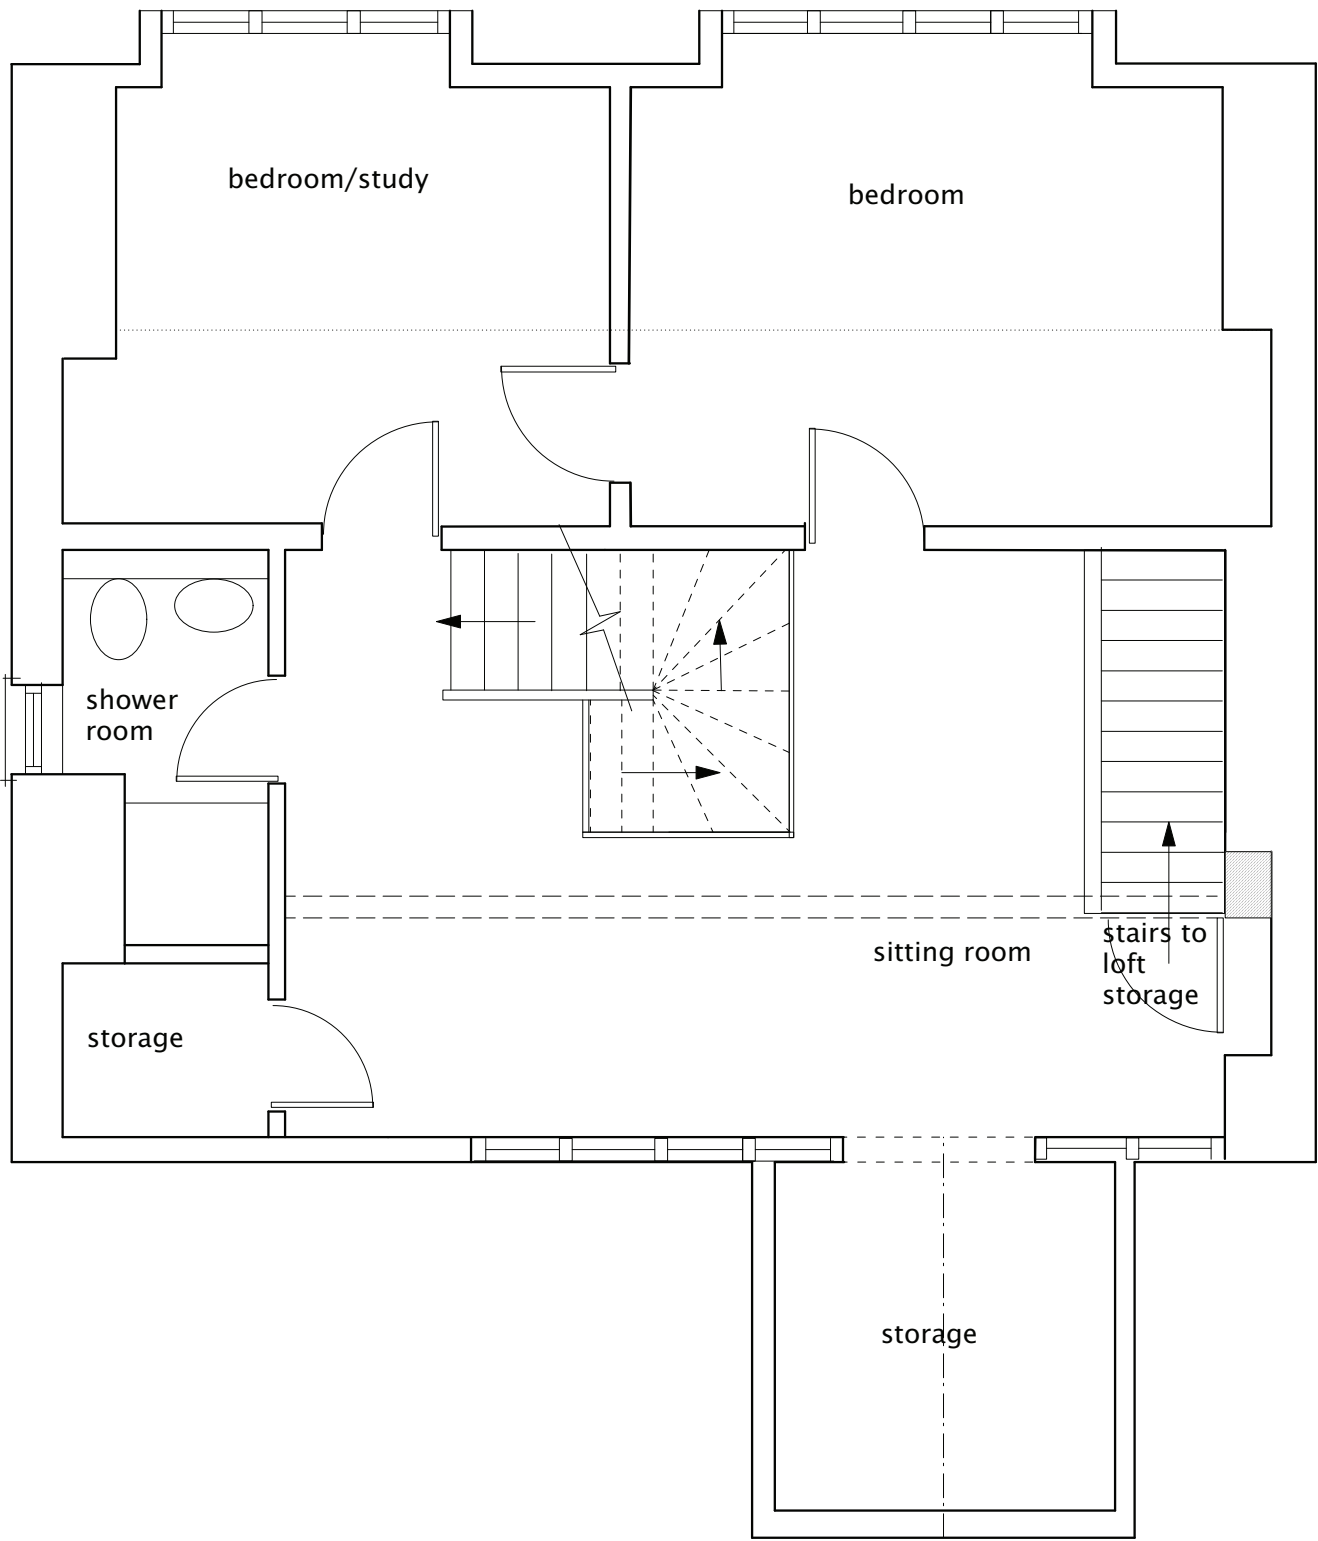

SECOND FLOOR

Jayne Fisher Design

68 Heathside Esher Surrey KT10 9TF
 07931 343181
 jayne.fisher@virgin.net
 www.jaynefisherdesign.com

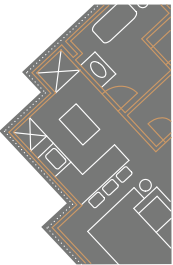

as proposed



Client:	Uday Malhotra
Site:	38 Crediton Hill
Drawing Title:	second and loft floor plan as proposed
Drawing No:	003a
Rev:	B (31/5/2020)
Scale:	1:50 @ A3
Date:	01.11.2018

NB Any dimensions shown are scaled from the drawing. All dimensions to be verified on site at above site address prior to any work being carried out, no dimensions to be taken from this drawing.