

Proposed Front Elevation - 1:100

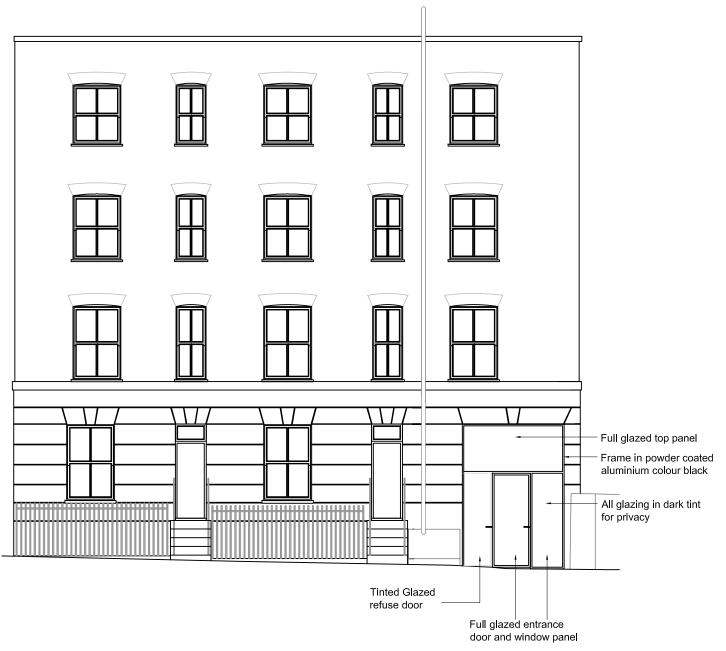

Proposed Front Entrance Plan - 1:50

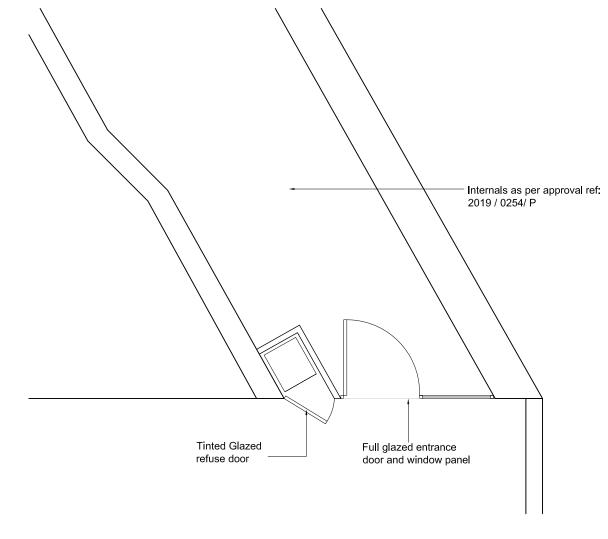

1:500 scale 1:200 scale	0	1	5	3	10 4	5	6	7	8	9	10					
1:100 scale	0	'	1	J	2	5	3	'	4	3	5	6	7	8	9	1
1:50 scale	0				1				2			3		4		
	11	шш	шш	щи	ш	шш	ш	بيلين	ш	щи	шш					ш

All dimensions and levels to be checked on site by contractor prior to commencement of work. This drawing and the copyrights and patents therein are the property of the Linear Insight Ltd and may not be used or reproduced without consent.

This drawing is to be read in conjunction with all relevant consultants and/or specialist's drawings/documents and any discrepancies or variations are to be notified to the designer before the affected work commences.

All works on site are to be carried out fully in accordance with current ODM regulations and recommendations, current Building Regulations, British Standards and Codes of Practice as appropriate.

Purpose of Issue		Project	Drawing				
Preliminary	\boxtimes	18 Acton Street	Location Plan, Existin	ig Site Plan,	LINEAR INSIGHT Ltd		
Information			Front Elevation and F	ront Door Plan	Architectural Design and Development Solut		
Approva l		WC1X 9ND			info@linearinsight.com - www.linearinsight.com		
Tender	П						
Construction		Client	Drawing Scale	Date	Drawing No.	Rev.	
		Daniel Ford Co Ltd	As stated@A3	Jan 2020	1106-002-PL	-	