

Copyright: All rights reserved. This drawing must not be reproduced without permission.


Only the original drawing should be relied upon. Contractors, sub-contractors and suppliers must verify all dimensions on site before commencing any work or making any shop drawings.

All shop drawings to be submitted to the architect for comment prior to fabrication.

This drawing is to be read in conjunction with the architect's specification, bills of quantities / schedules, structural, mechanical & electrical drawings and all discrepancies are to be reported to the architect.

Do not scale from this drawing. Dimensions are in millimetres unless otherwise stated.

NOTES

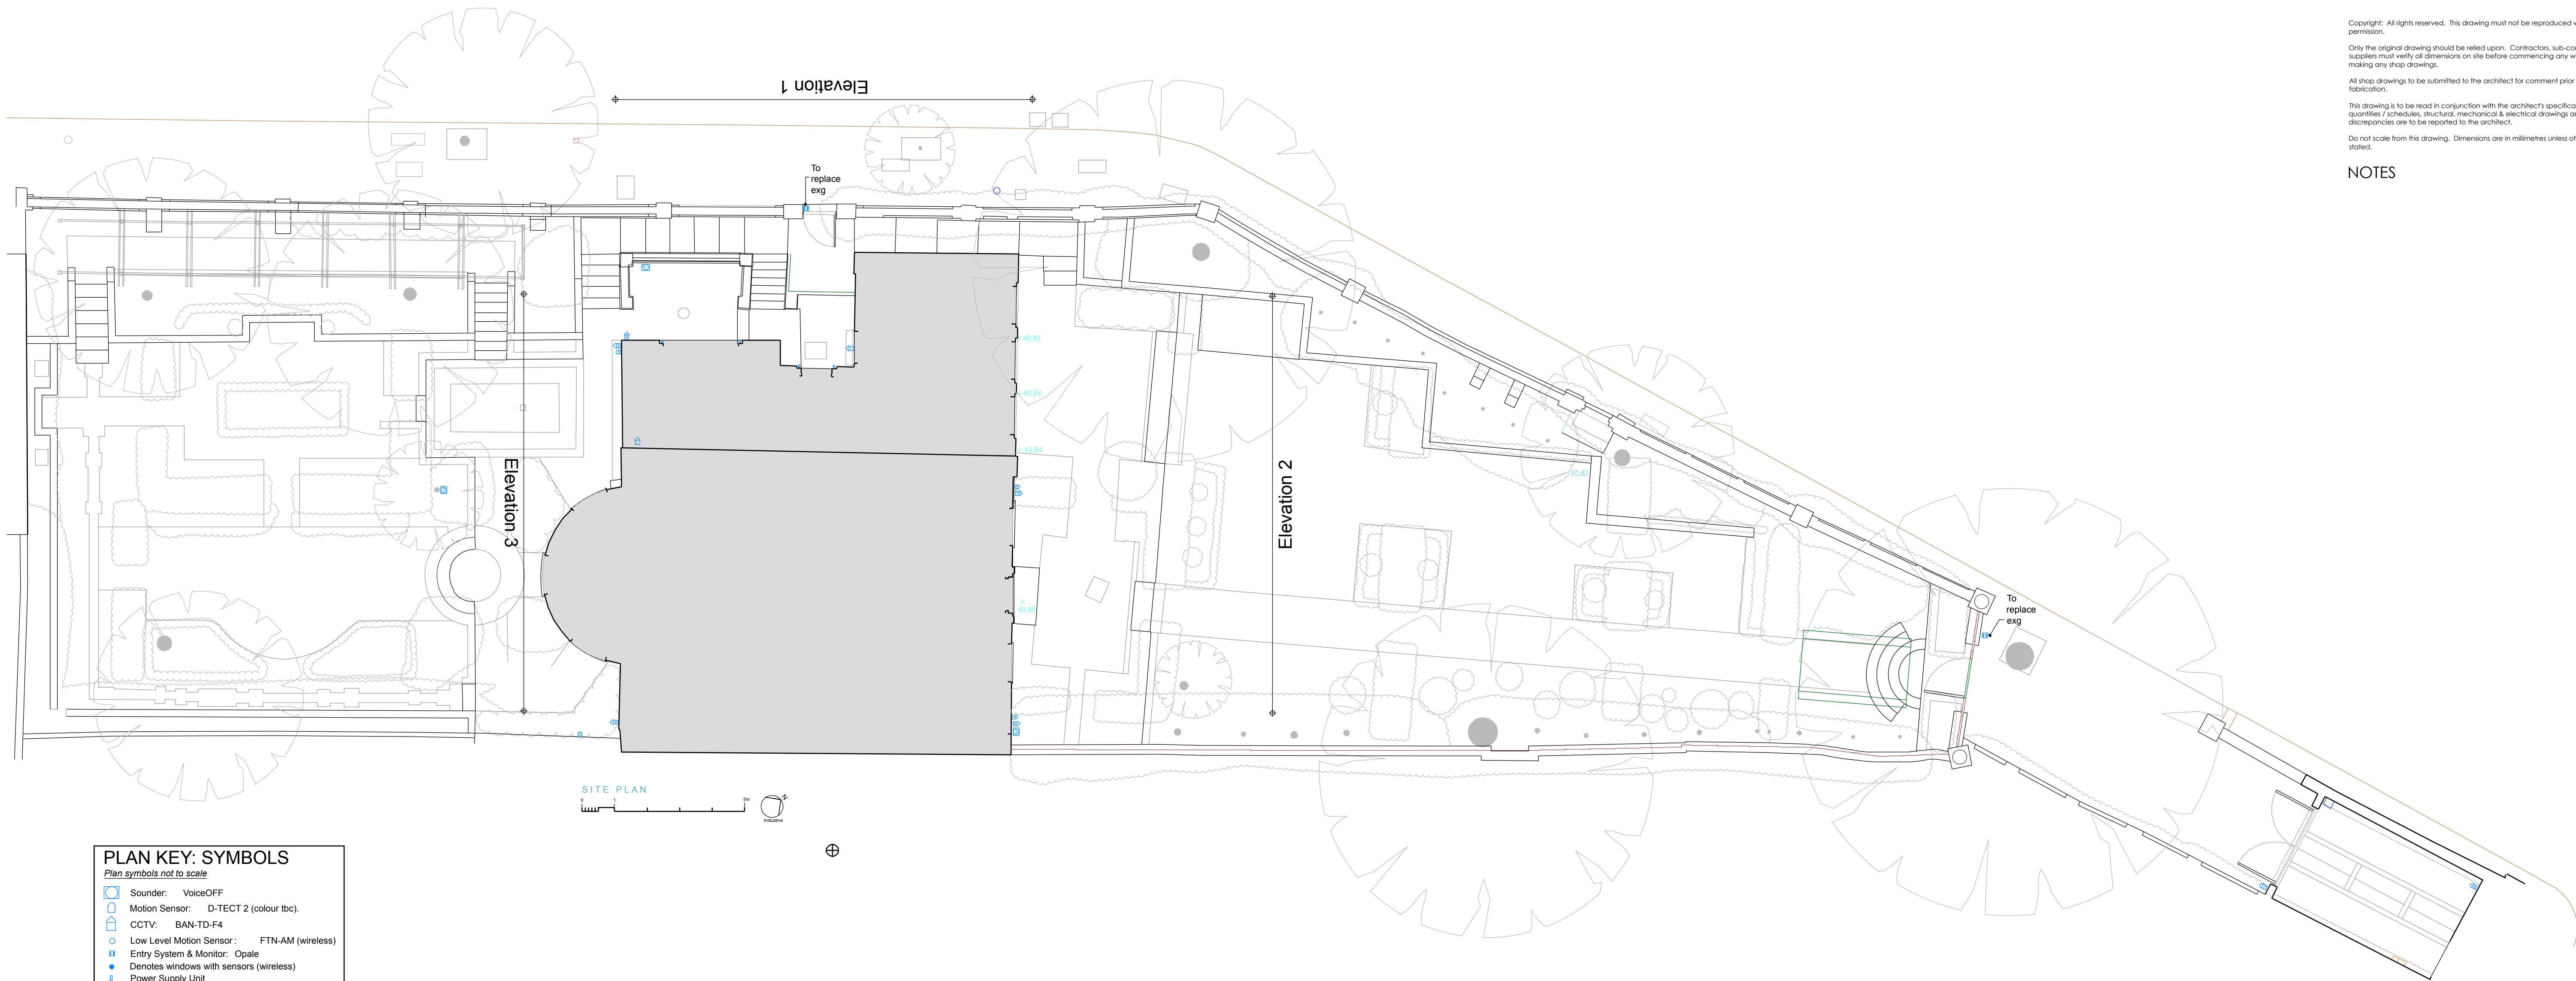


PLAN KEY: SYMBOLS

Plan symbols not to scale


- Sounder: VoiceOFF
- Motion Sensor: D-TECT 2 (colour tbc)
- CCTV: BAN-TD-F4
- Low Level Motion Sensor: FTN-AM (wireless)
- Entry System & Monitor: Opale
- Denotes windows with sensors (wireless)
- Power Supply Unit
- Recording Unit
- CCTV Monitor



Elevation 1

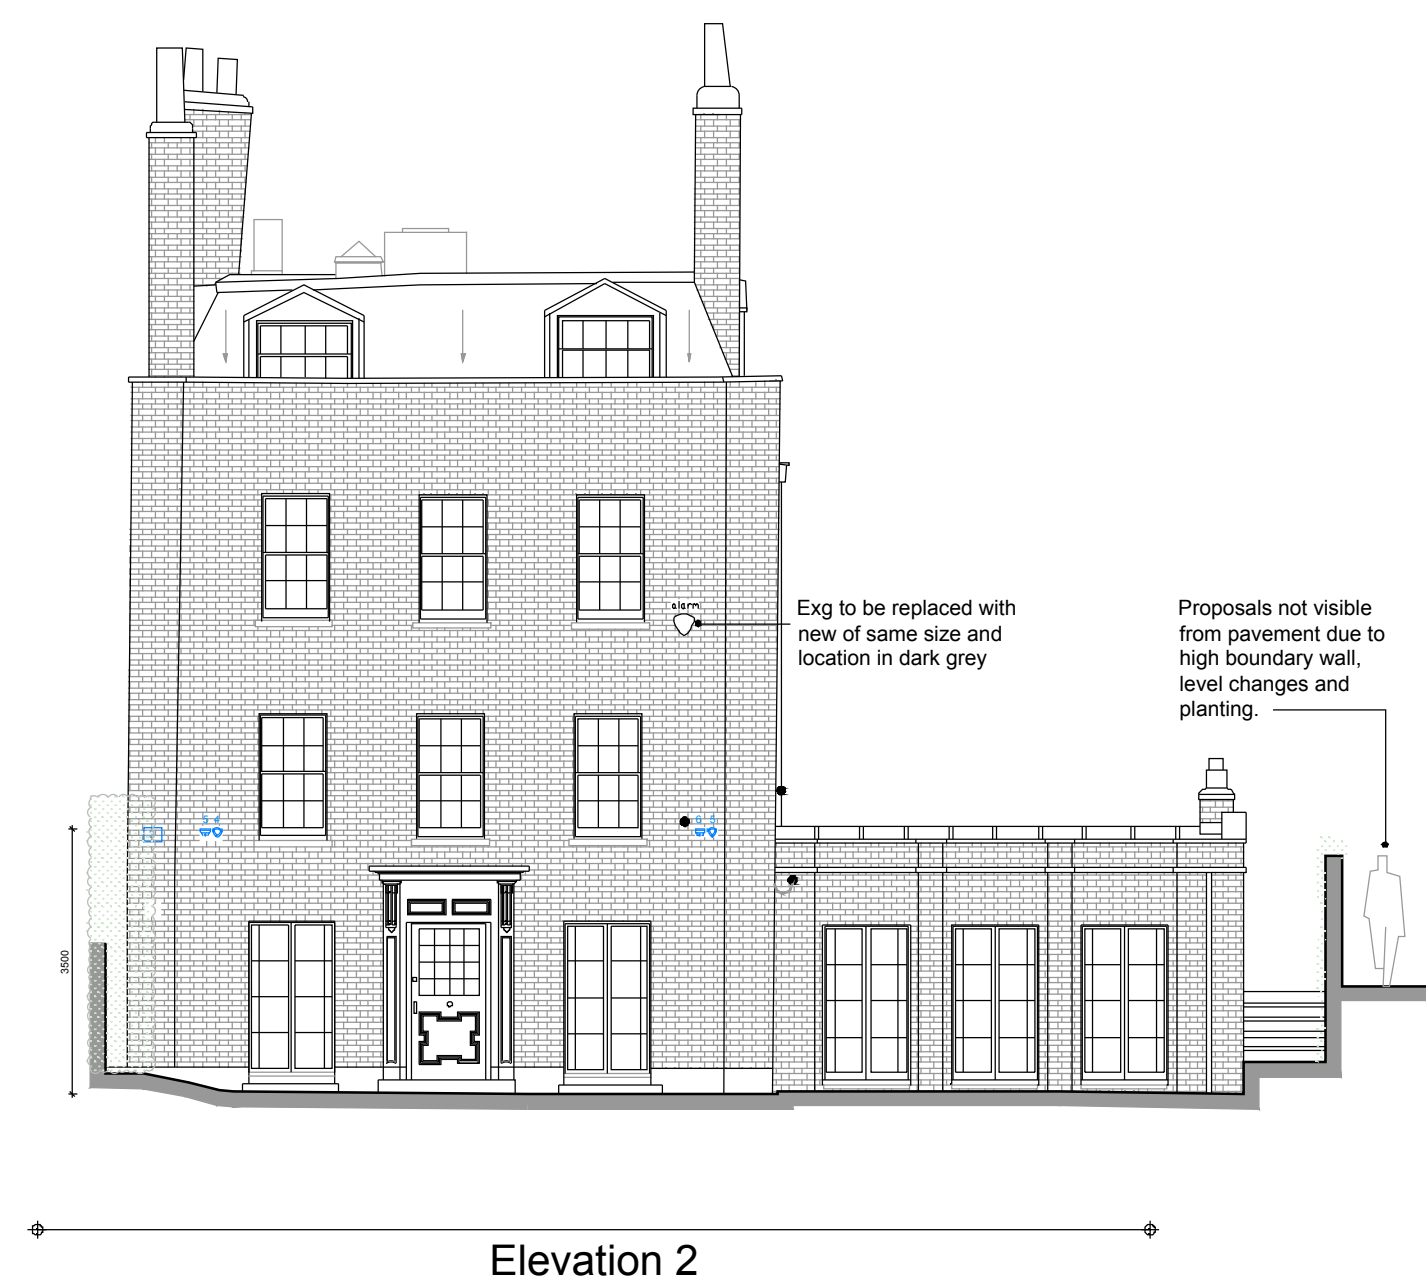

Elevation 2

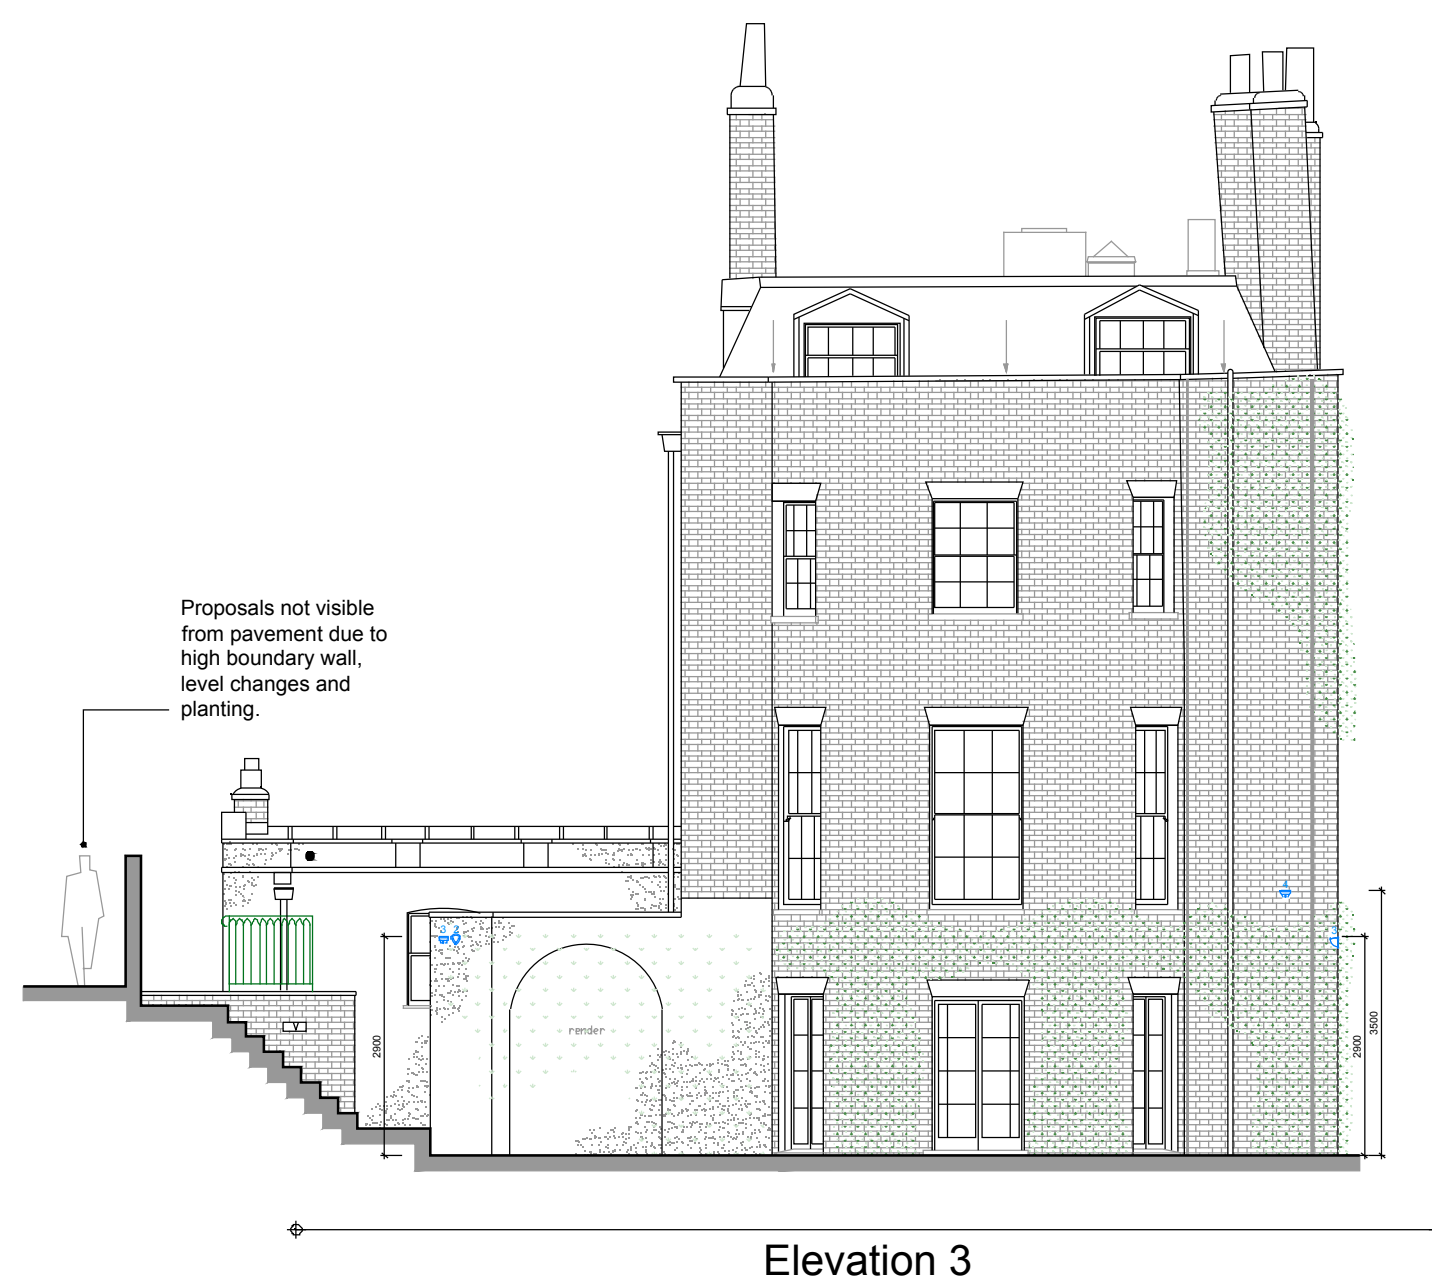

Elevation 3

ELEVATION KEY

Proposed items shown in blue and actual size to elevation

- Motion Sensor: D-TECT 2
- CCTV: BAN-TD-F4
- Low Level Motion Sensor: FTN-AM
- Sounder: VoiceOFF

OPEN london

architecture • surveying • interior design
www.openlondon.uk.com
mail@openlondon.uk.com

Mermaid House
2 Puddle Dock
Blockflans
EC4V 3DB

t: 020 7332 2888

project
Gardnor House
NW3
client

drawing title
Elevations
Site Plan

drawing status

scale	date	drawn by	checked by
1:100 @ A1	09.01.20		
1:200 @ A3			

job no.	drawing no.	revision
19023	100	P2