

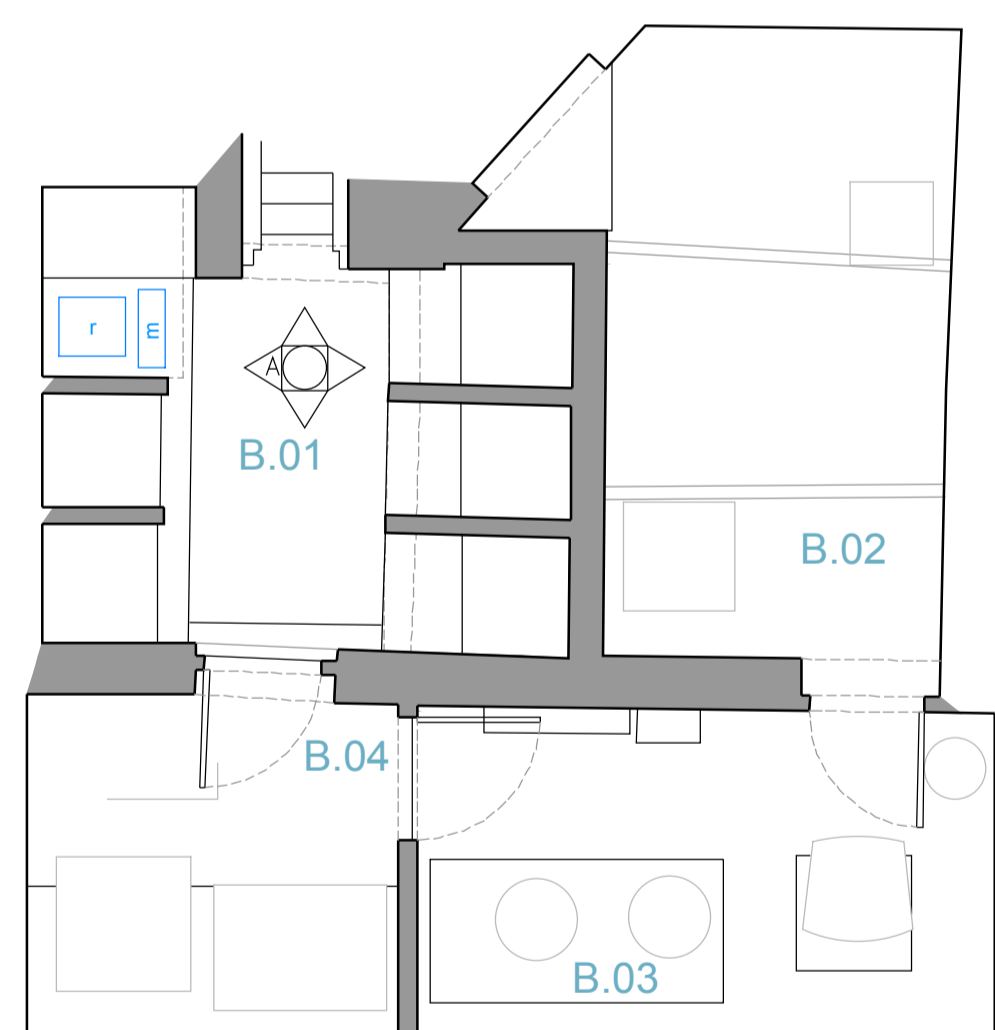
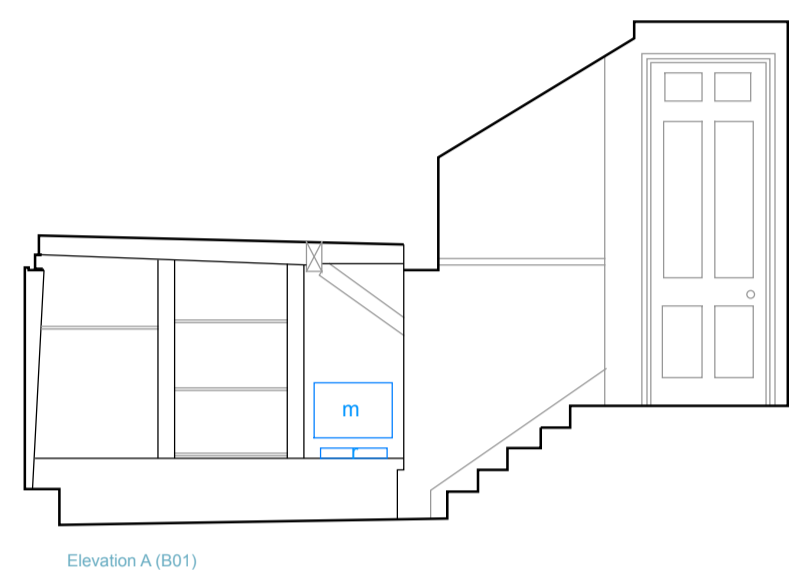


Copyright: All rights reserved. This drawing must not be reproduced without permission.
 Only the original drawing should be relied upon. Contractors, sub-contractors and suppliers must verify all dimensions on site before commencing any work or making any shop drawings.
 All shop drawings to be submitted to the architect for comment prior to fabrication.
 This drawing is to be read in conjunction with the architect's specification, bills of quantities / schedules, structural, mechanical & electrical drawings and all discrepancies are to be reported to the architect.
 Do not scale from this drawing. Dimensions are in millimetres unless otherwise stated.


NOTES

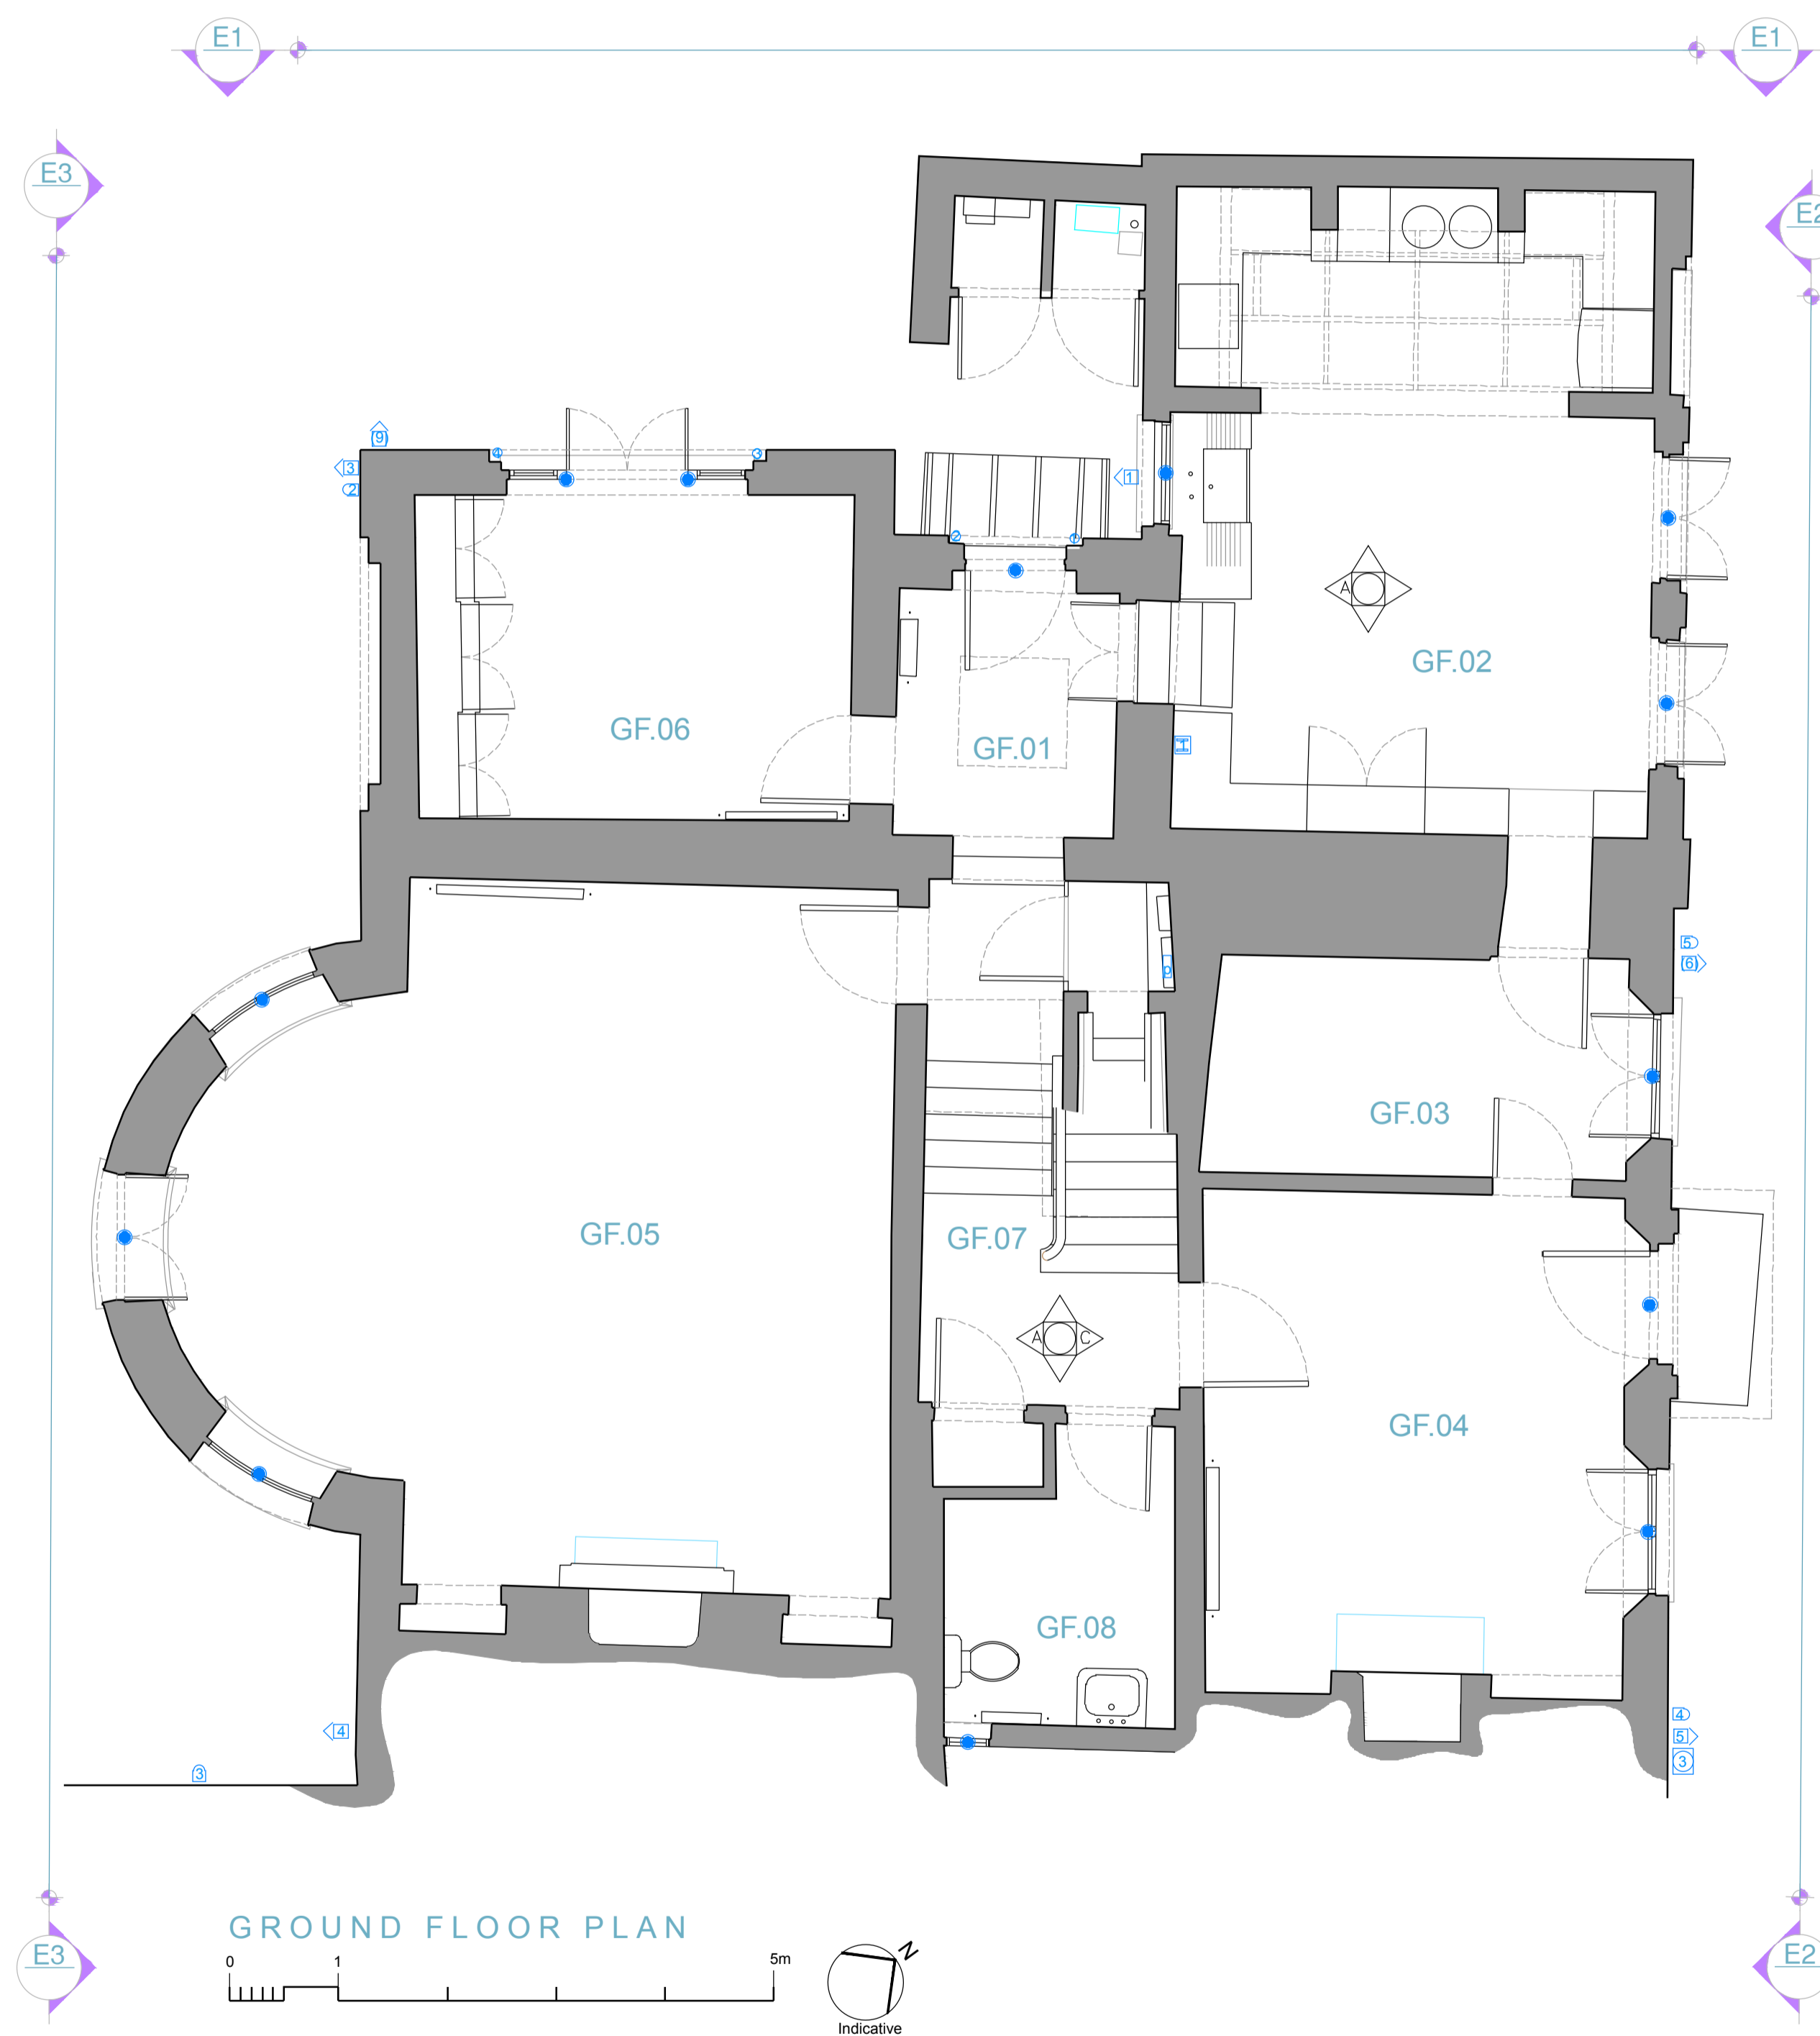

BASEMENT FLOOR PLAN

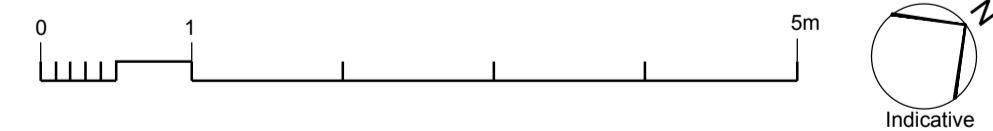

GROUND FLOOR PLAN

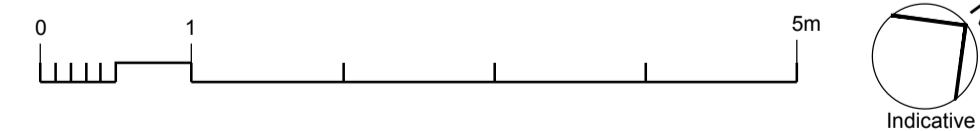

PLAN KEY: SYMBOLS

- Plan symbols not to scale
- Sounder: VoiceOFF
 - Motion Sensor: D-TECT 2 (colour tbc)
 - CCTV: BAN-TD-F4
 - Low Level Motion Sensor: FTN-AM (wireless)
 - Entry System & Monitor: Opale
 - Denotes windows with sensors (wireless)
 - Power Supply Unit
 - Recording Unit
 - CCTV Monitor

INTERNAL ELEVATION KEY

- Proposed items shown in blue and actual size to elevation
- Entry System & Monitor: Opale
 - Internal motion sensors as existing (refer to photo survey for full elevations)

OPEN london
 architecture • surveying • interior design
 www.openlondon.uk.com
 mail@openlondon.uk.com

Mermald House
 2 Puddle Dock
 Bricklayers
 EC4V 3DB
 t: 020 7332 2888

project
 Gardnor House
 NW3
 client

drawing title
 Basement & Ground
 Floor Plans
 drawing status

scale	date	drawn by	checked by
1:50 @ A1	09.01.20		
1:100 @ A3			
job no.	drawing no.	revision	
19023	101	P2	