

EXISTING GROUND FLOOR PLAN




EXISTING REAR ELEVATION




EXISTING SIDE ELEVATION



PROPOSED REAR ELEVATION

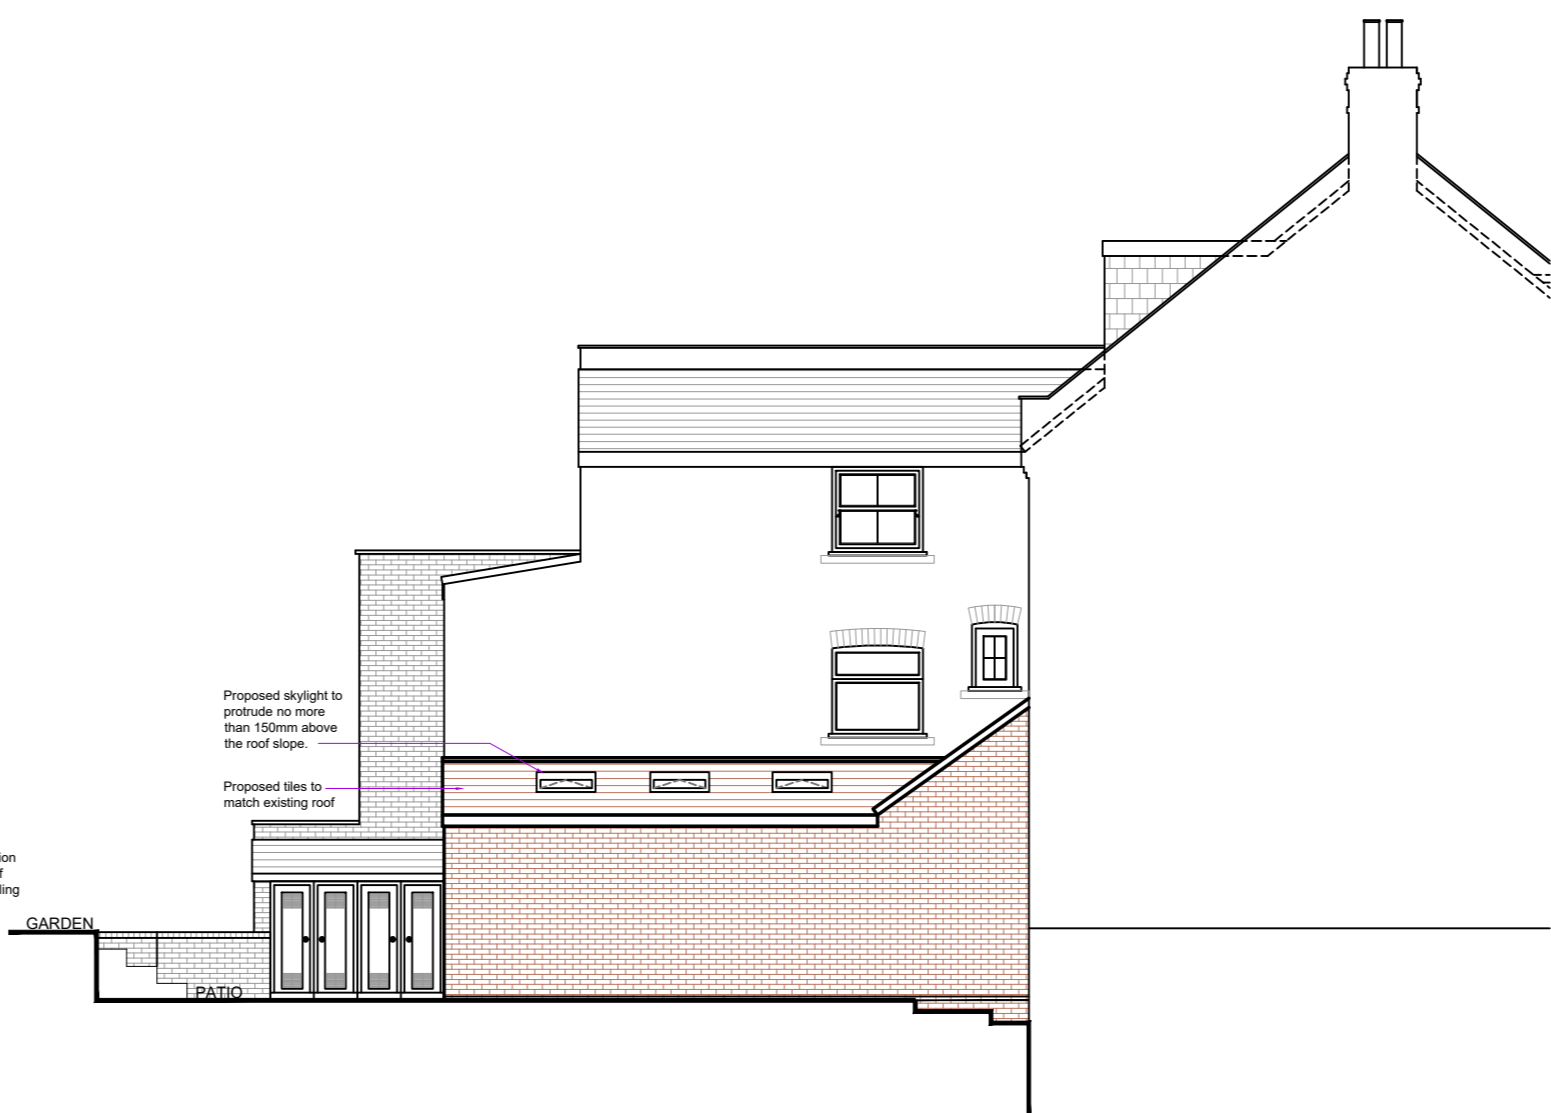


PROPOSED SIDE ELEVATION

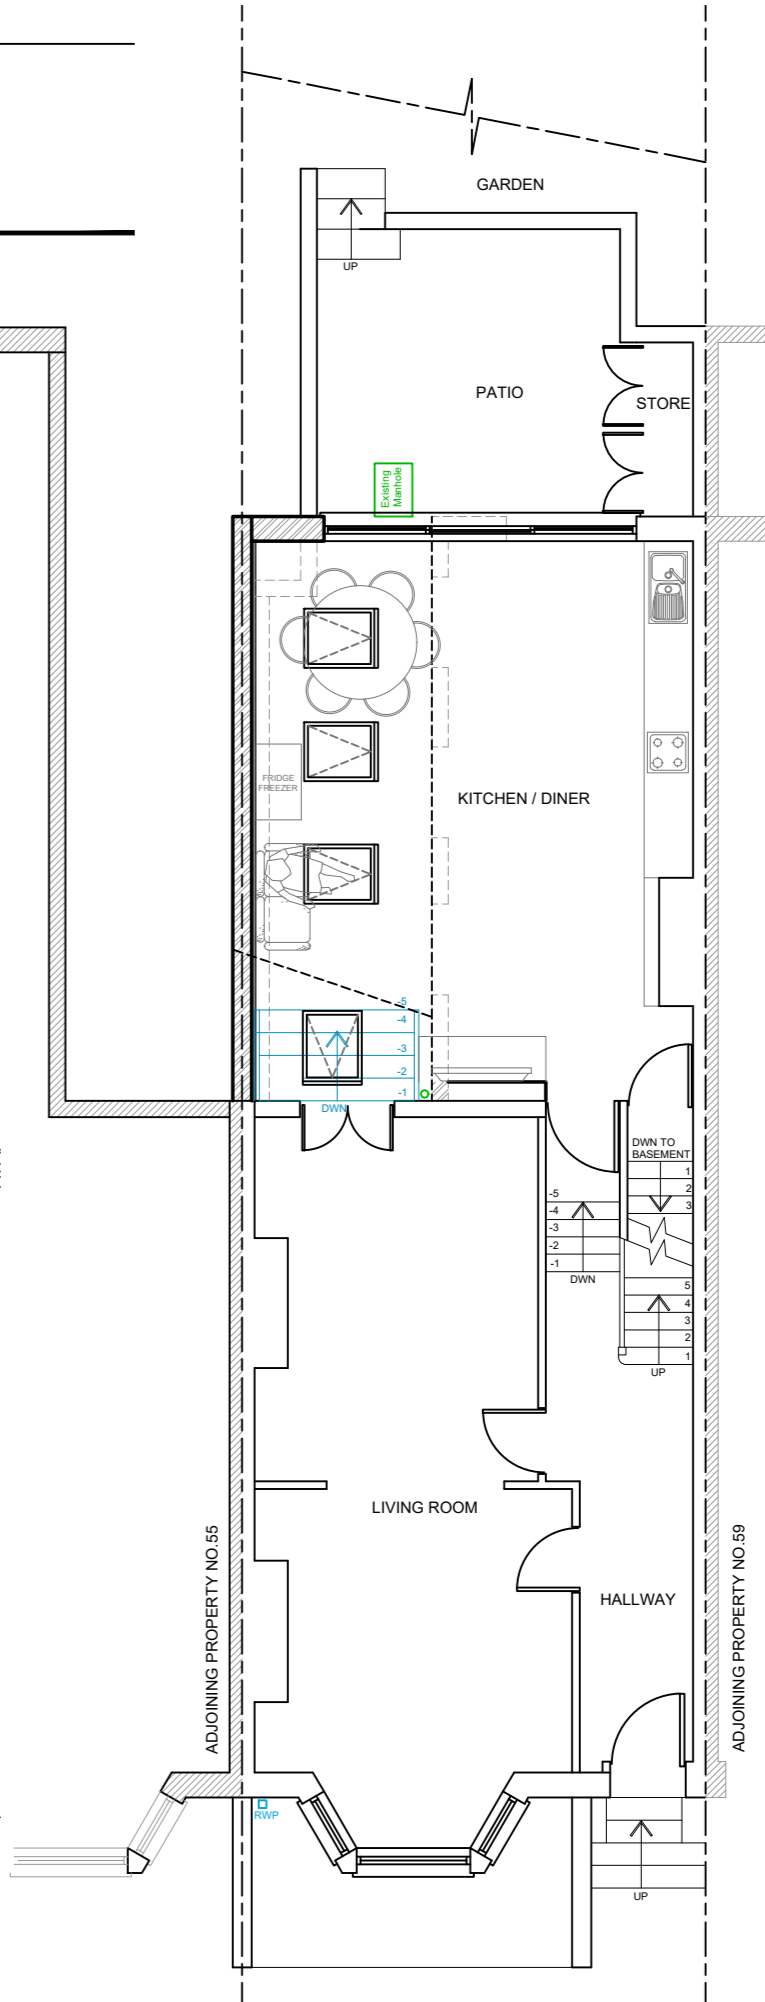


PROPOSED GROUND FLOOR PLAN

IMPORTANT NOTE
 The specification is to be read in conjunction with the plans/section details, and other associated Structural details as may be provided.
 All work is to be carried out to the Local Authority Planning and Building Regulations Approval, and the Codes of Practice and British Standards as necessary. All dimensions, levels, sizes, positions and locations of particulars as indicated on drawings are to be verified by the appointed Contractor on site prior to engaging in works. Any discrepancies must be reported to the Architect/Surveyor/Engineer or responsible person/s immediately.
 The Contractor is responsible for ensuring compliance with the CDM Regulations, and appropriate Health & Safety on site precautions.
 The Client/Building Owner must obtain any necessary PARTY WALL AGREEMENTS, prior to engaging in the works on site.

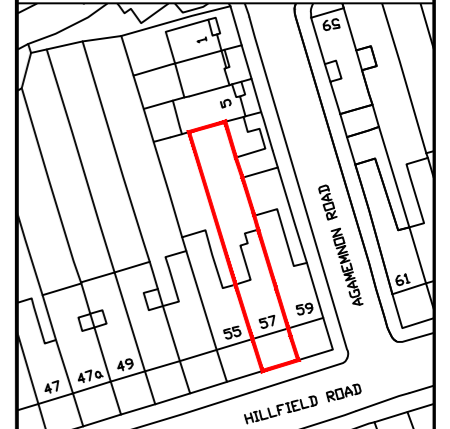

SITE PLAN (1:1250)

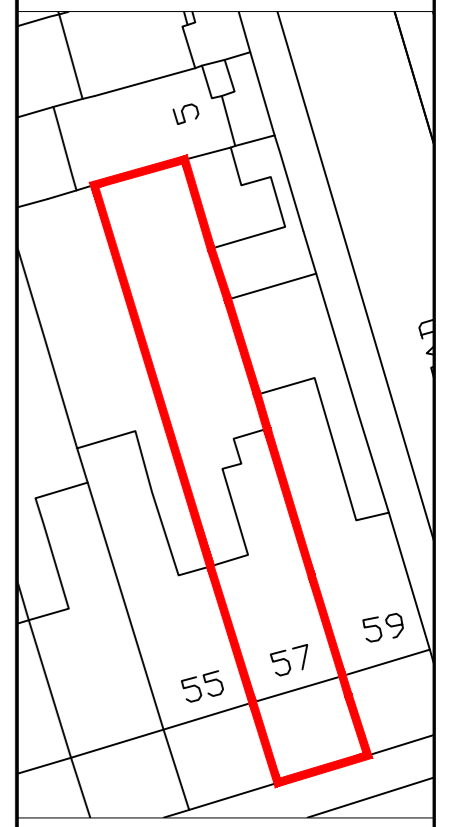

BLOCK PLAN (1:1500)

Rev.	Date	Comment
(1-50)		
(1-100)		

Scale bars for 1:50 and 1:100.

kdb building designs
 Chartered Architectural Technologists
 020 3875 2000
 plans@kdbdesigns.co.uk
 www.kdbdesigns.co.uk

Client:	DR D CHOWDHURY	
Site Address:	57 HILLFIELD ROAD LONDON NW6 1QD	
Project Title:	SINGLE STOREY SIDE INFILL EXTENSION	
Status:	PLANNING	
Drawn:	JS	Checked: JW
Date:	05.03.2020	Scale: 1:100 @ A3
Drawing Title:	EXISTING AND PROPOSED PLANS, ELEVATIONS, SITE PLAN AND BLOCK PLAN	
Job No:	Drawing No:	Rev:
HILR57	PL- 01	