




3 WEST ELEVATION 1:200
EAST BLOCK

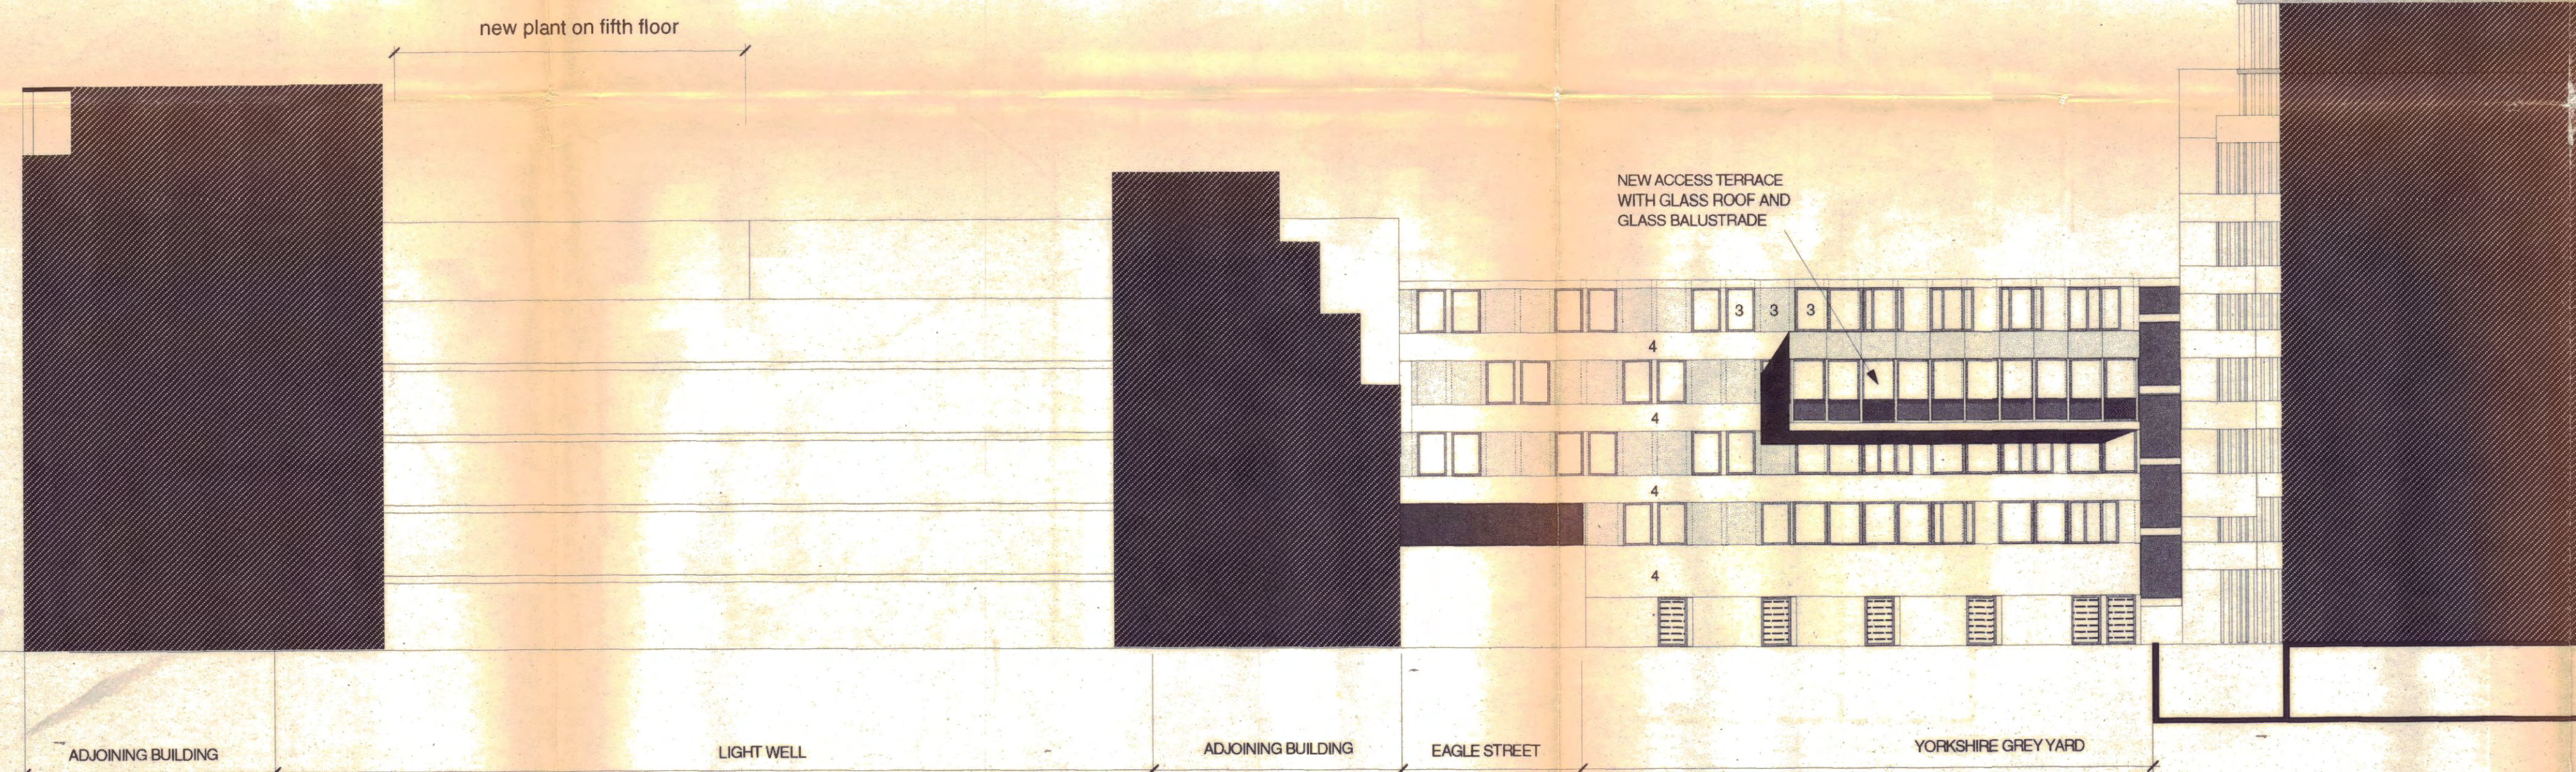

4 EAST ELEVATION 1:200
EAST BLOCK

- ROOF
- EIGHTH FLOOR (ADDITIONAL)
- SEVENTH FLOOR
- SIXTH FLOOR
- FIFTH FLOOR
- FOURTH FLOOR
- THIRD FLOOR
- SECOND FLOOR
- FIRST FLOOR
- GROUND FLOOR
- 1 New store front glazing
 - 2 Existing limestone, cleaned
 - 3 New Glazing
 - 4 Existing brick, made good
 - 5 New cladding
 - 6 New glazing with sun shading
 - 7 Planar glazing
 - 8 Existing mosaic tiles, made good

LONDON BOROUGH OF CAMDEN
TOWN AND COUNTRY PLANNING ACTS
5 NOV 1998
PLANS APPROVED
ON BEHALF OF THE COUNCIL

P9705204R2

	<p>Notes</p>	<p>A TERRACE ADDED TO AFFORDABLE HOUSING EIGHTH FLOOR REMOVED FROM NORTH EAST BLOCK 3.07.98</p>	<p>DRAWING STATUS</p> <p>FOR PLANNING</p>	<p>33 - 37 CHARTERHOUSE SQUARE LONDON EC1M 6EA TEL (44) 0171 600 5151 FAX (44) 0171 600 1092</p> <p>e mail: design@harper-mackay.co.uk</p> <p>ARCHITECTS & DESIGNERS</p> <p>Procter House 100-110 High Holborn London WC1</p>	<p>DRAWING TITLE</p> <p>Elevations Eastblock PROPOSED</p> <p>DRAWN BY</p> <p>CHECKED BY</p> <p>Scale: 1:200</p> <p>Date: OCTOBER 1997</p> <p>Drawing No: 578/02/13</p> <p>Rev: A</p>
--	--------------	---	---	---	--