
Existing Walls

Proposed Walls

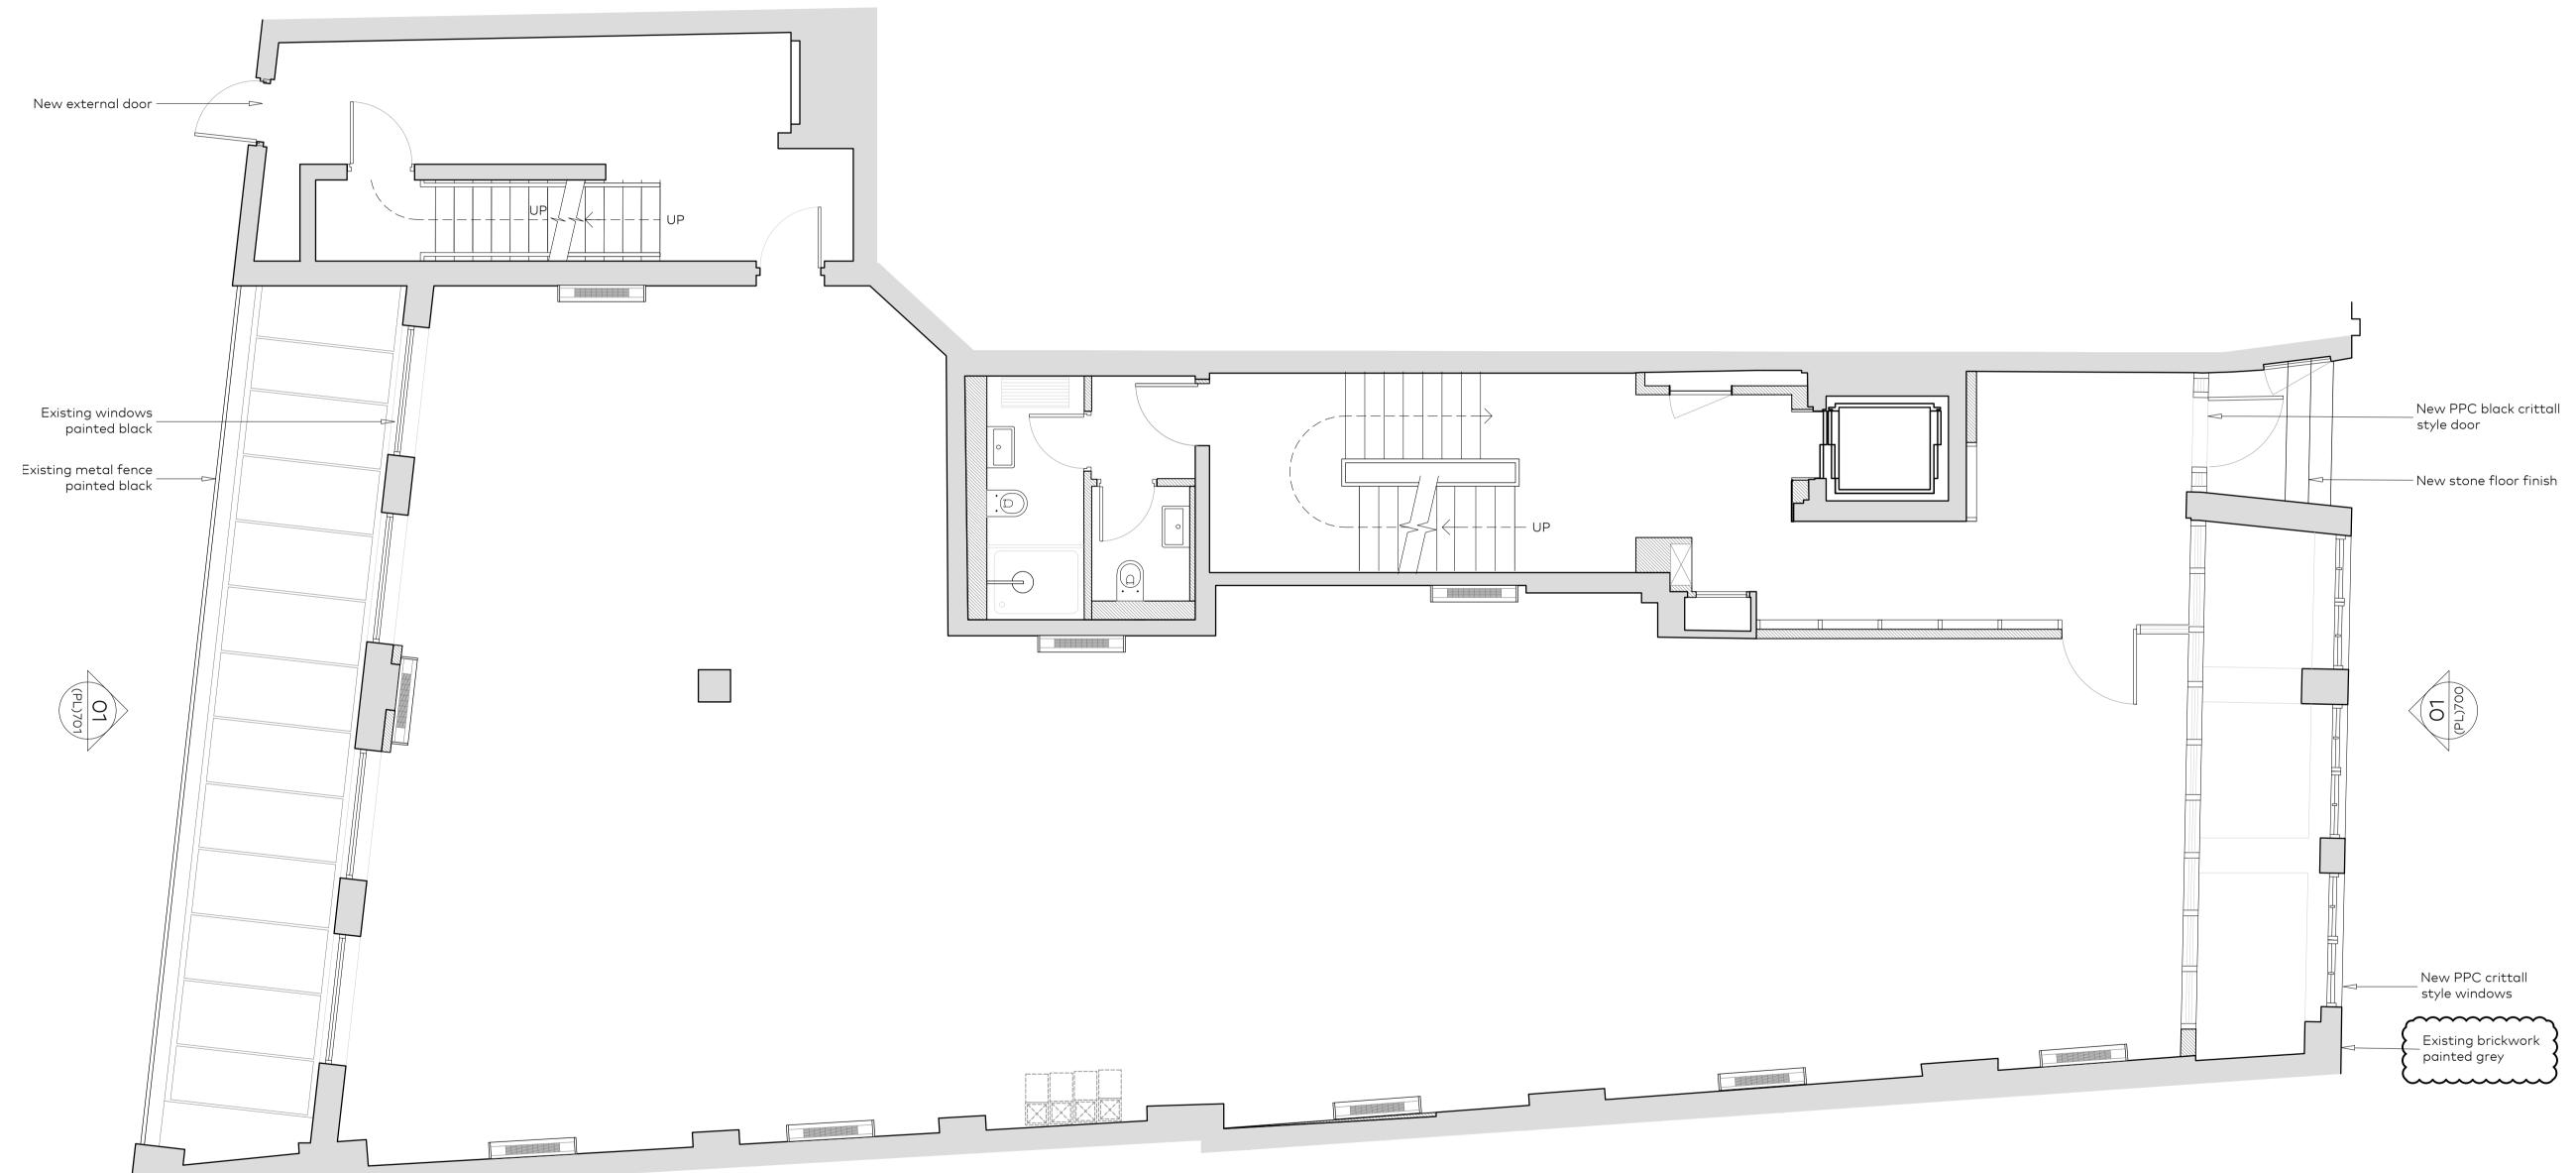

13.07.2020 PLANNING VARIATION 11.03.2020 PLANNING AMENDMENTS 23.12.2019 PLANNING Draw Issue Date Revision Notes **General Notes**

Do not scale. All written dimensions must be checked on site before work commences on site or in shop. Figured dimensions take preference over those scaled. Discrepancies, where identified, must be reported to the Architect immediately. Any areas indicated on this drawing are for guidance purposes only. No responsibility is taken for their accuracy.

All work must be carried out in accordance with the Building Regulations and to the satisfaction of the Local

Drawing Status PLANNING

Job Number **Drawing Number** (PL)601 B

Drawing Title Ground Floor Plan As Proposed

43 Eagle Street Holborn, London, WC1 Legal & General 23.12.2019 drawnMB checked-

Garnett &Partners

Architects

Garnett & Partners LLP Studio 303, The Printroom 164-180 Union Street London SE1 OLH

+44 20 7404 7677

1:50@A1

1:100@A3

Ground Floor Plan
As Proposed

