

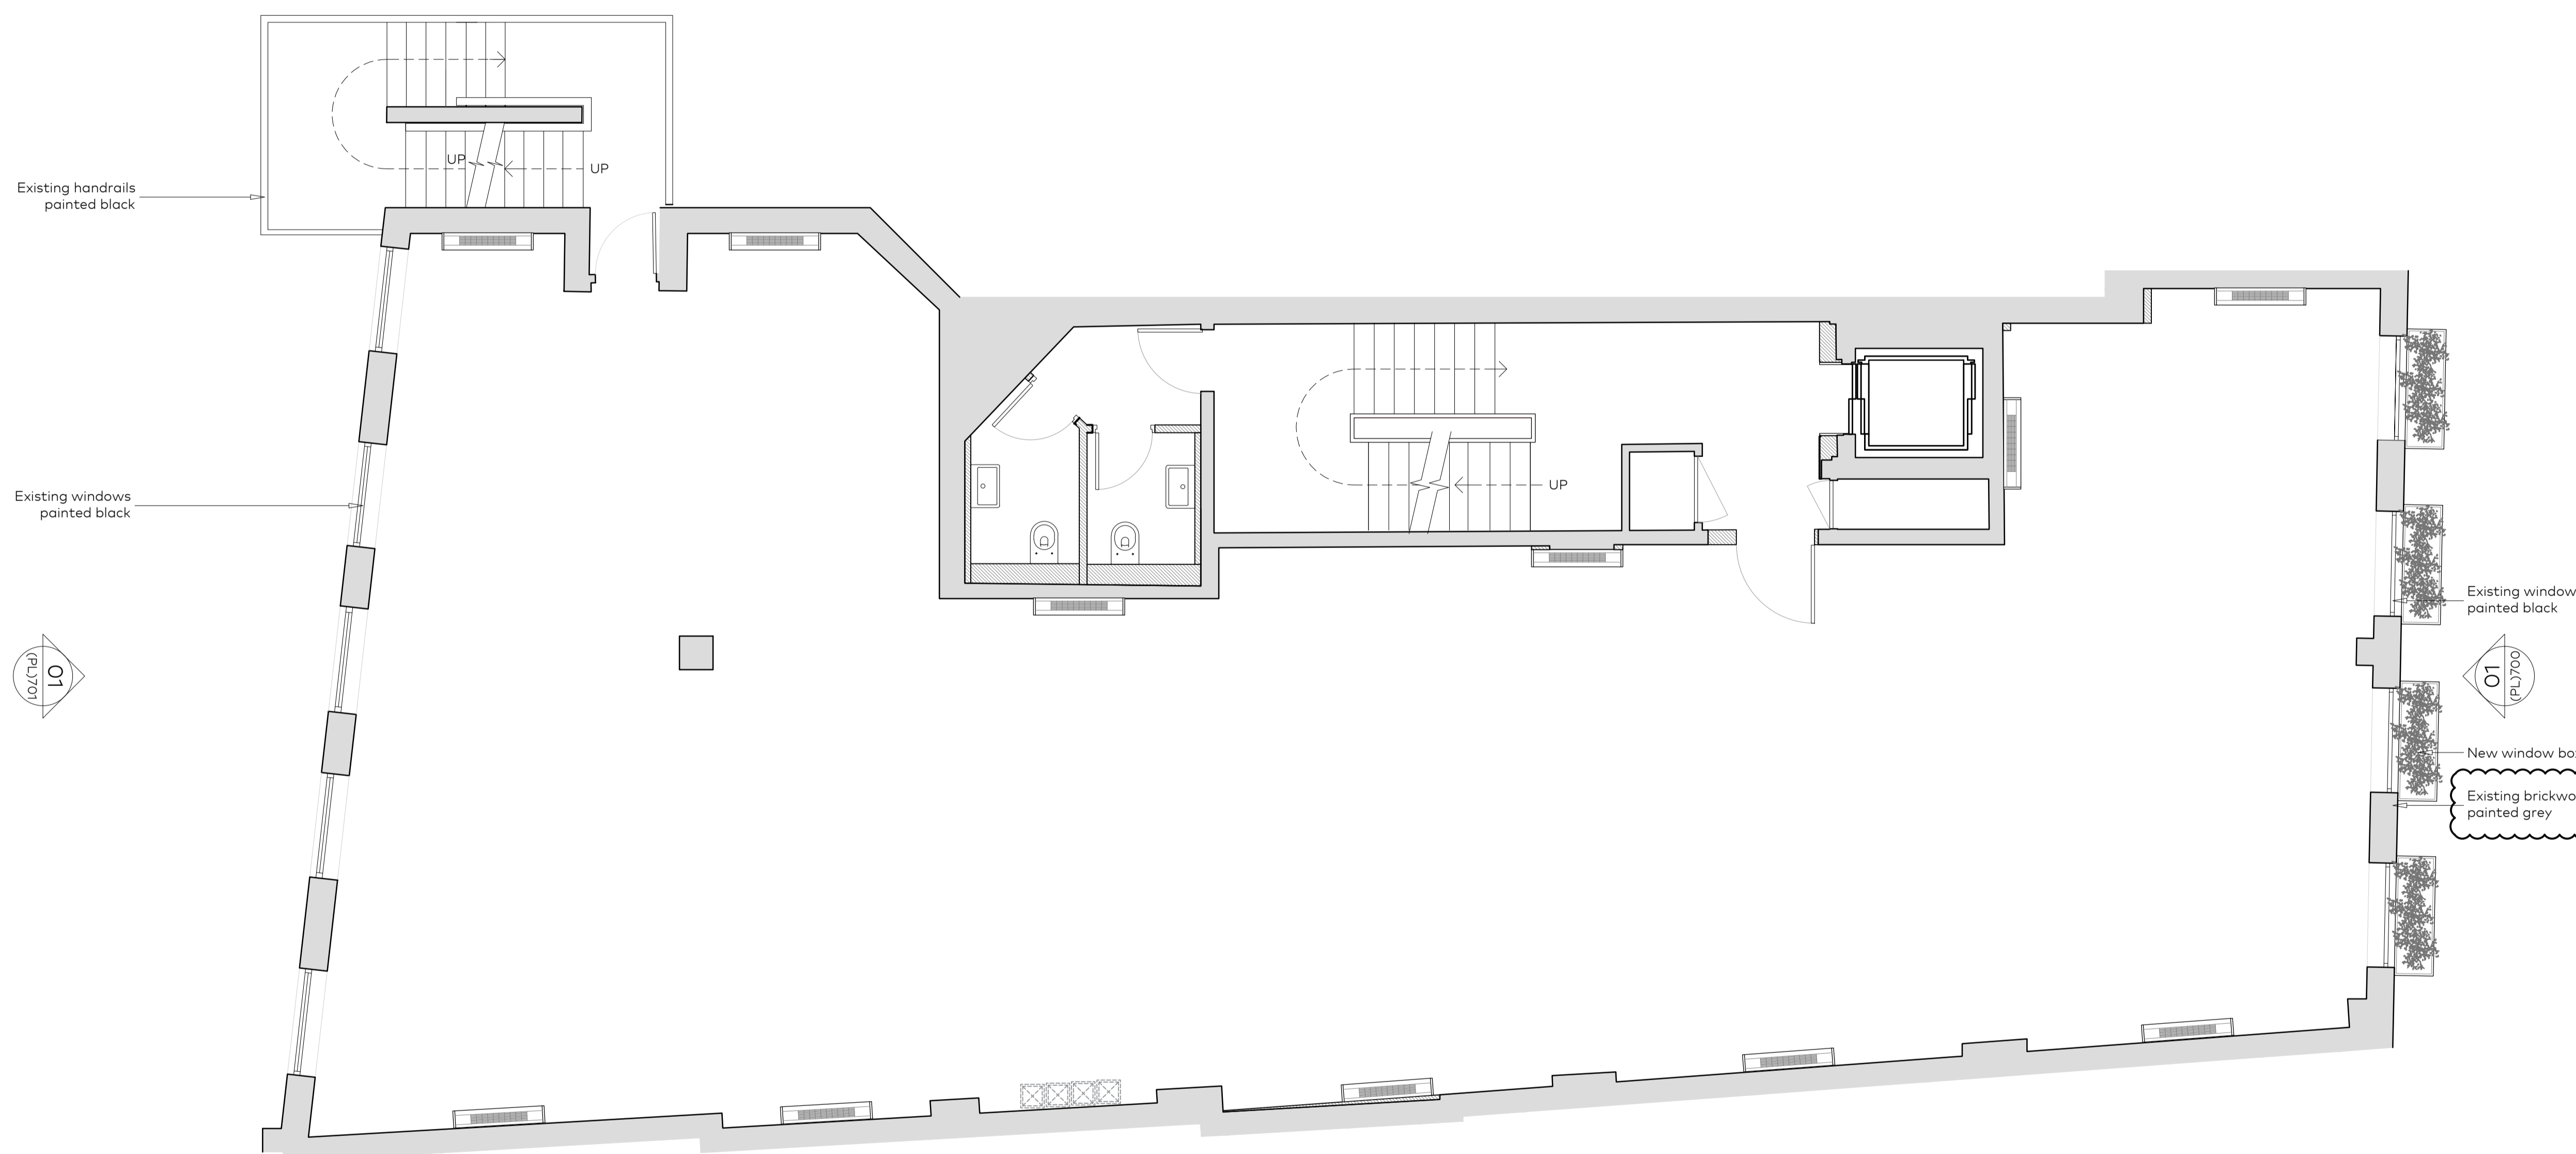


KEY

-  Existing Walls
-  Proposed Walls



Rev	Issue Date	Revision Notes	Draw
B	13.07.2020	PLANNING VARIATION	MB
A	11.03.2020	PLANNING AMENDMENTS	DC
-	23.12.2019	PLANNING	LO

**General Notes**  
 Do not scale. All written dimensions must be checked on site before work commences on site or in shop. Figured dimensions take preference over those scaled. Discrepancies, where identified, must be reported to the Architect immediately. Any areas indicated on this drawing are for guidance purposes only. No responsibility is taken for their accuracy. All work must be carried out in accordance with the Building Regulations and to the satisfaction of the Local Authority.

**PLANNING**

Job Number	Drawing Number	Rev	Scale
<b>873</b>	<b>(PL)602</b>	<b>B</b>	1:50@A1 1:100@A3

Drawing Title: First Floor Plan  
As Proposed

Project: 43 Eagle Street  
Holborn, London, WC1

Client: Legal & General

Date: 23.12.2019 drawn: MB checked: -

**Garnett & Partners**  
 Architects  
 Garnett & Partners LLP  
 Studio 303, The Printroom  
 164-180 Union Street  
 London  
 SE1 0LH  
 +44 20 7404 7677

01  
(PL)602  
 First Floor Plan  
 As Proposed

