

USE OF DRAWINGS

DO NOT SCALE FROM THIS DRAWING. USE WRITTEN DIMENSIONS AND CHECK ON SITE. THIS DRAWING IS BASED ON SITE INFORMATION SUPPLIED BY THIRD PARTIES AND ACCURACY OF EXISTING FEATURES IS NOT GUARANTEED.


ANY ERROR, OMISSION OR DISCREPANCY NOTED ON OR BETWEEN DRAWINGS AND OTHER DOCUMENTS MUST BE REPORTED IN WRITING IMMEDIATELY.

ALL MECHANICAL, ELECTRICAL AND STRUCTURAL LAYOUTS / COMPONENTS ARE INDICATIVE AND MUST BE DESIGNED AND CHECKED BY SPECIALISTS.



DO NOT START WORK ON SITE BEFORE CONFIRMING THAT ALL NECESSARY STATUTORY AND OTHER CONSENTS HAVE BEEN OBTAINED.

THIS DRAWING IS COPYRIGHT AND MUST NOT BE DISTRIBUTED WITHOUT PERMISSION. ELECTRONIC CAD FILES MUST NOT BE ALTERED OR COPIED.

REVISIONS				
REV	DATE	DESCRIPTION	DRAWN	CHECKED
-	21.07.2020	PLANNING	RS	NS

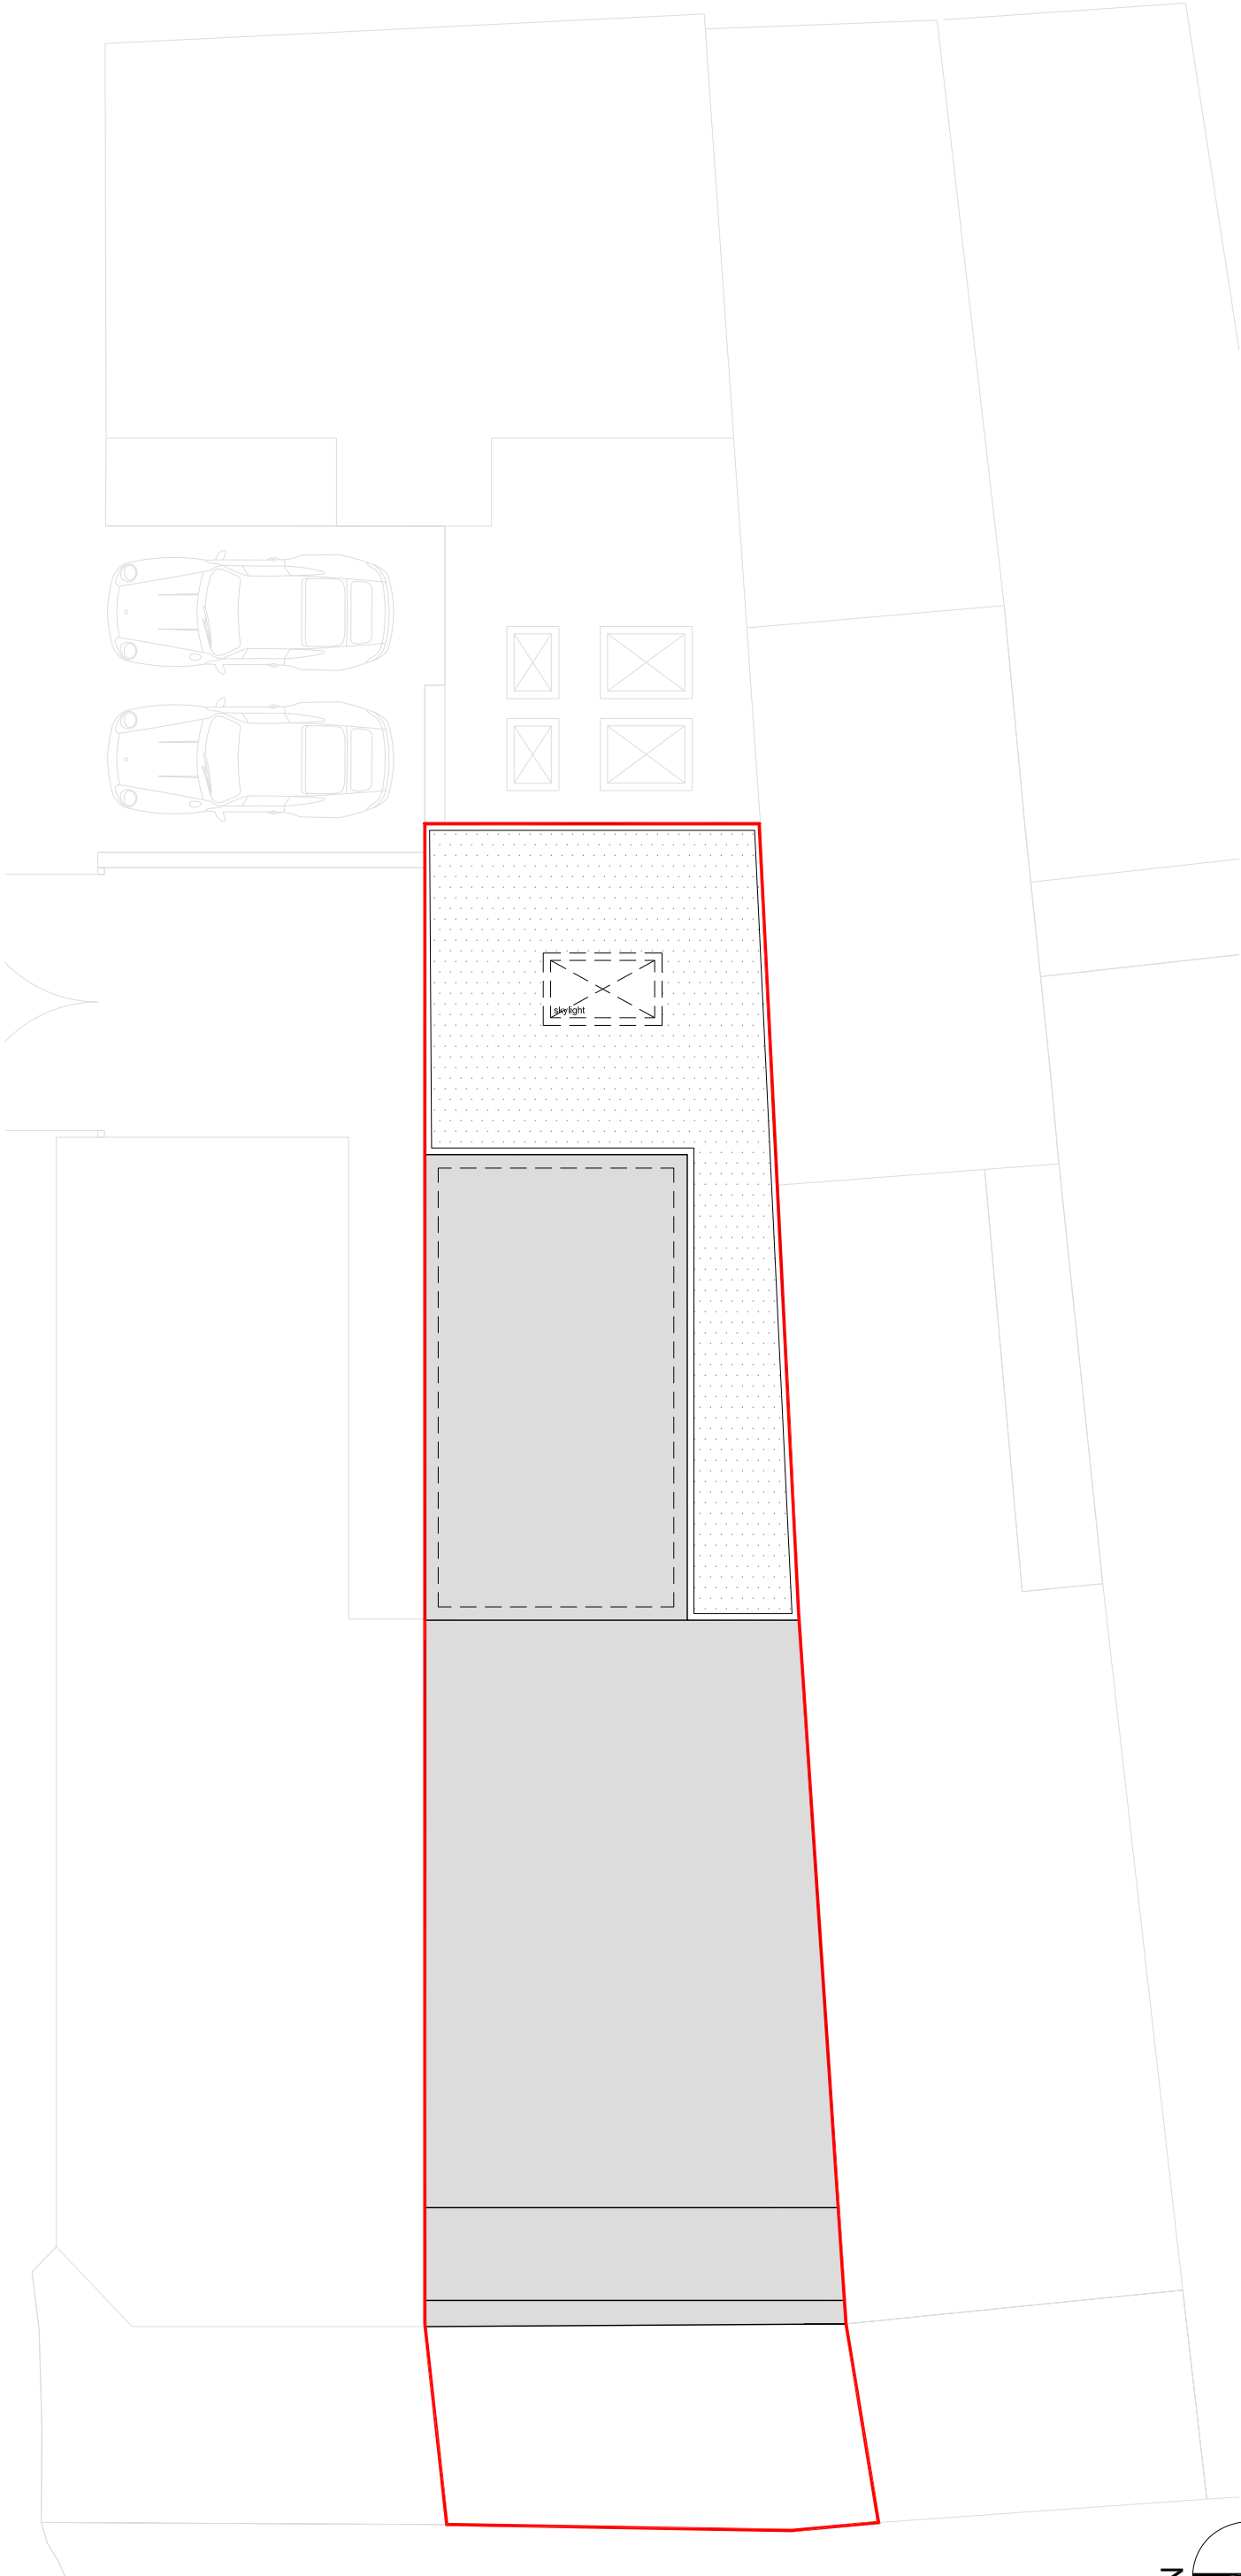

Existing Roof Plan 1:100

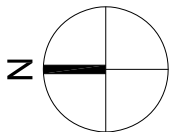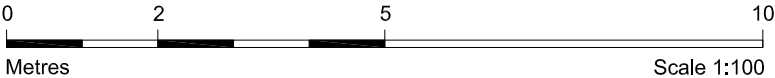

PLANNING

client
SHARESENSE LIMITED

project
92 FORTUNE GREEN ROAD

drawing title
EXISTING ROOF
FLOOR PLAN

sheet size scale
A3 1:100 @ A3

status
PRELIMINARY

drawing no. revision
2003-A-00-02 -

SCANNELL AND SCANNELL
architecture and design limited