




rear elevation as existing



east (flank) elevation as existing

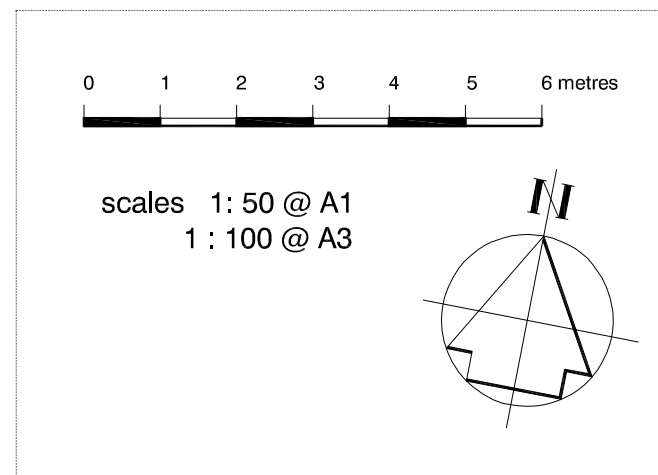

elevations as existing

DVM ARCHITECTS		
<small>4a Murray Street . London . NW1 9RE Telephone 0207 485 2121 . Facsimile 0207 267 2527 e-mail: studio@dvmarch.com</small>		
Client Christopher Ronus		
Project Flat 1 50 Compayne Gdns London NW6 3RY		
Title Rear + Flank Elevations as existing		
Scale 1: 50	Date 19.12.16	Job No. 1897-K05
Drawing No. 1897-K05	Rev.	
<small>All dimensions are to be checked on site. © This drawing is copyright and remains the property of David & Victoria Mercer at all times and may not be reproduced in part or whole without written consent.</small>		