

notes

Any discrepancies in dimensions or detail to be reported to the architect immediately. This drawing is to be read in conjunction with all relevant architectural, structural and services drawings. This drawing remains the copyright of Robert Savage Associates and may not be copied or used without their prior consent


FOR PLANNING PURPOSES ONLY

Revisions:

MARY O'LEARY  
project  
21 LAMBOLLE PLACE  
LONDON NW3 4PG  
title  
EXISTING AND PROPOSED FRONT ELEVATION

scale	date	drg. no.
1:50	JULY	10613/FP2/04

Robert Savage & Associates  
architects designers structural engineers  
11 Eton Groves, Lancaster Grove, Telephone: 020 7433 3561  
Beisize Park, London NW3 4PE Email: office@rsa.me.uk

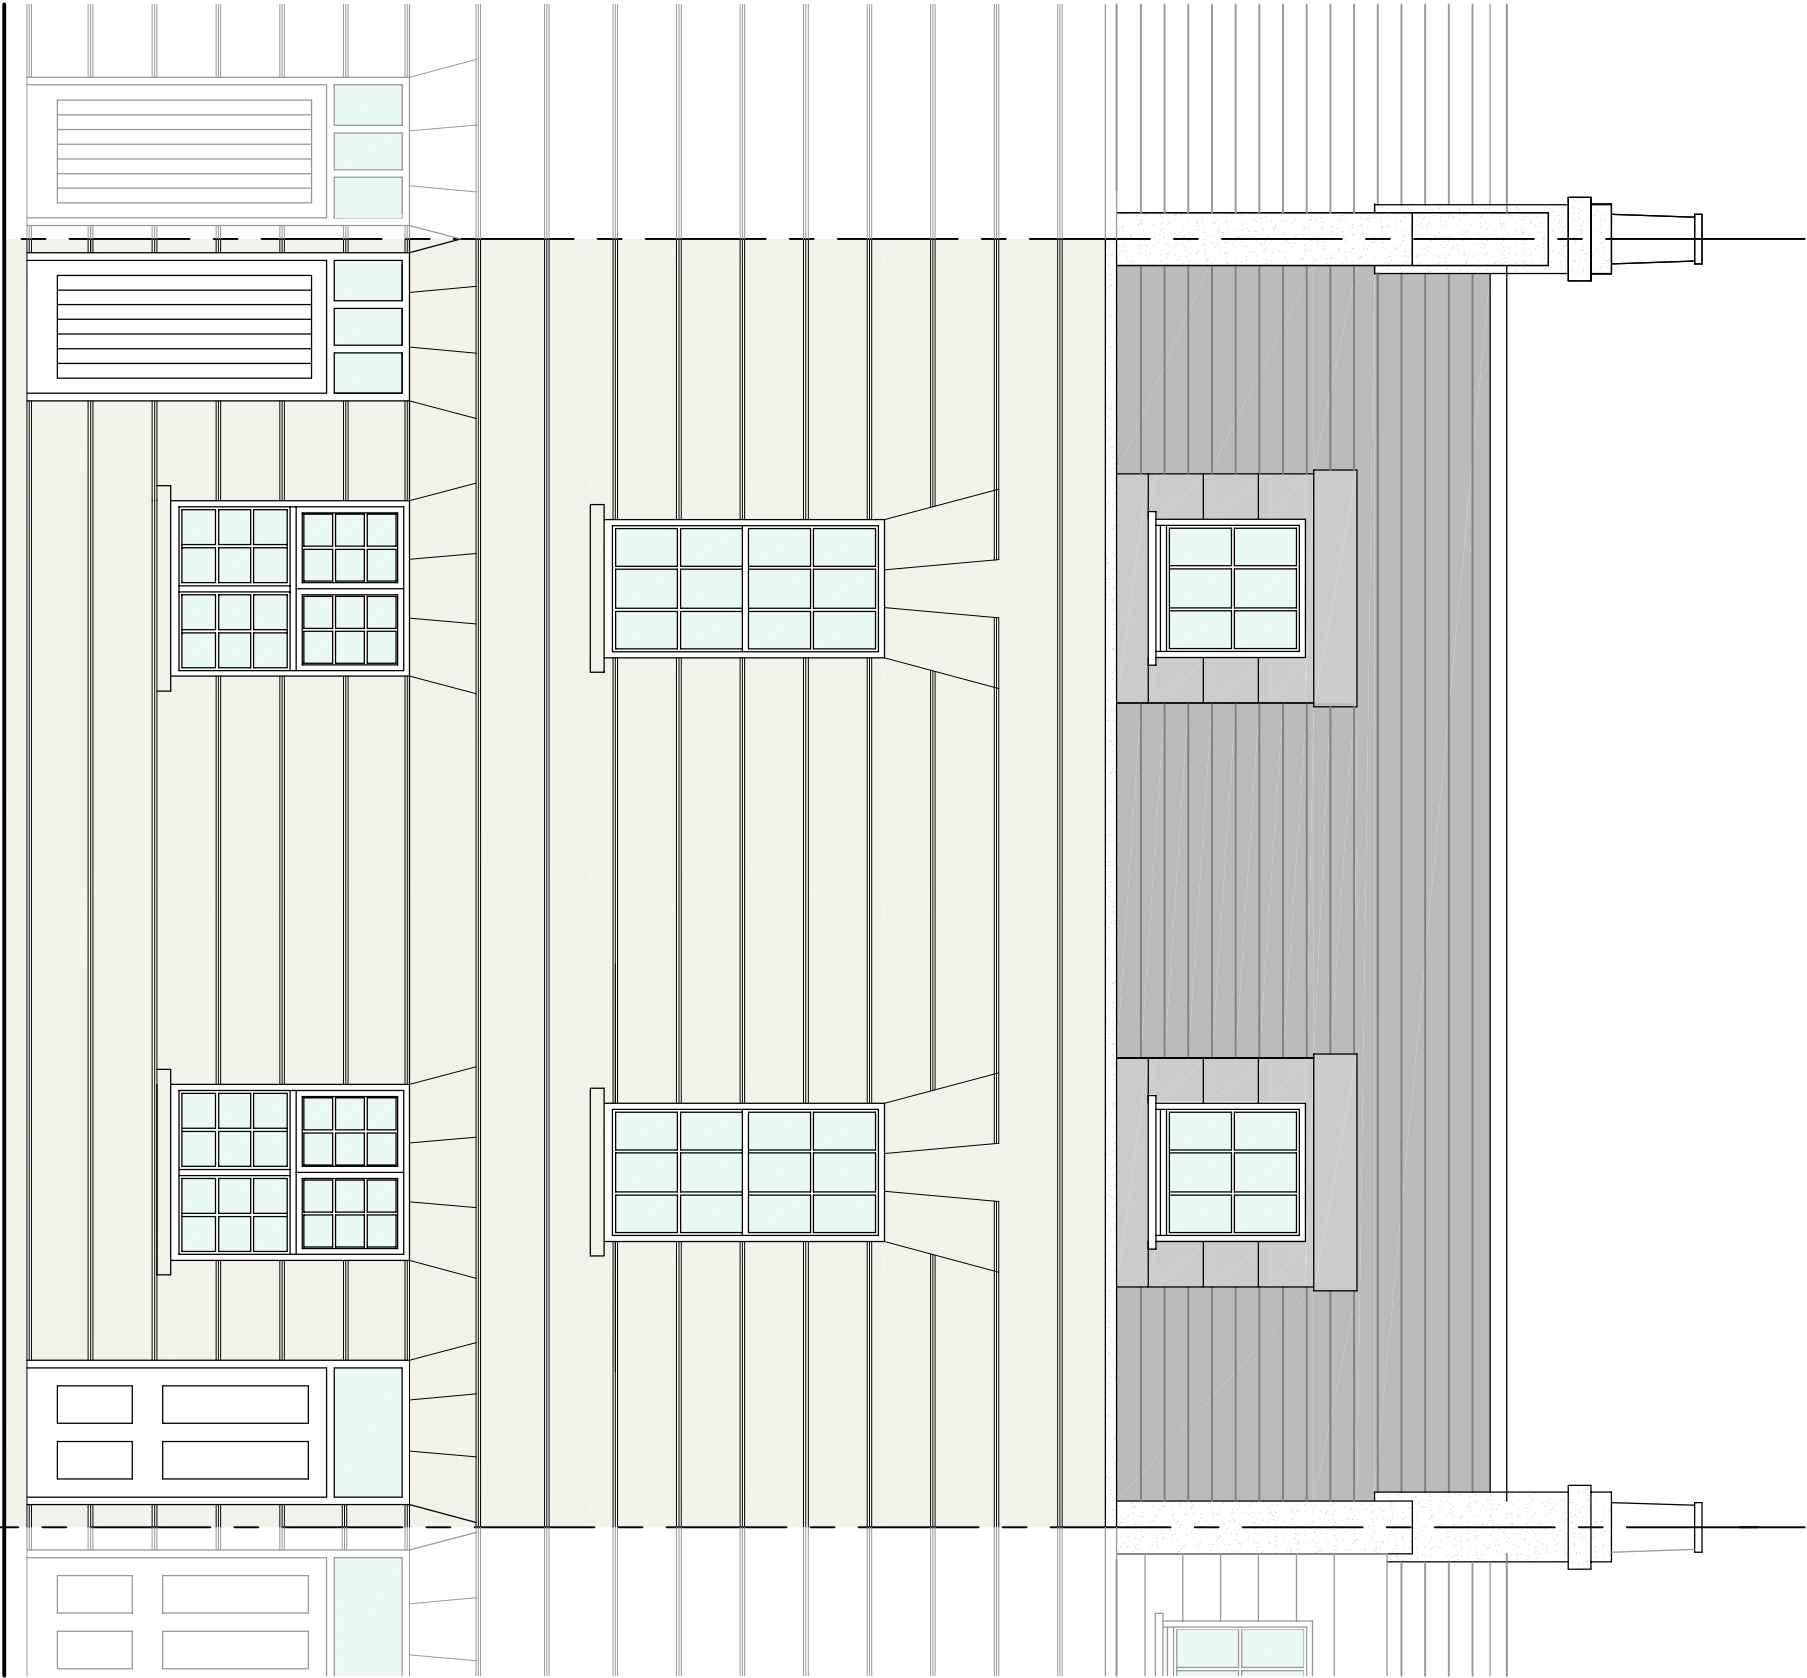

Front Elevation.