



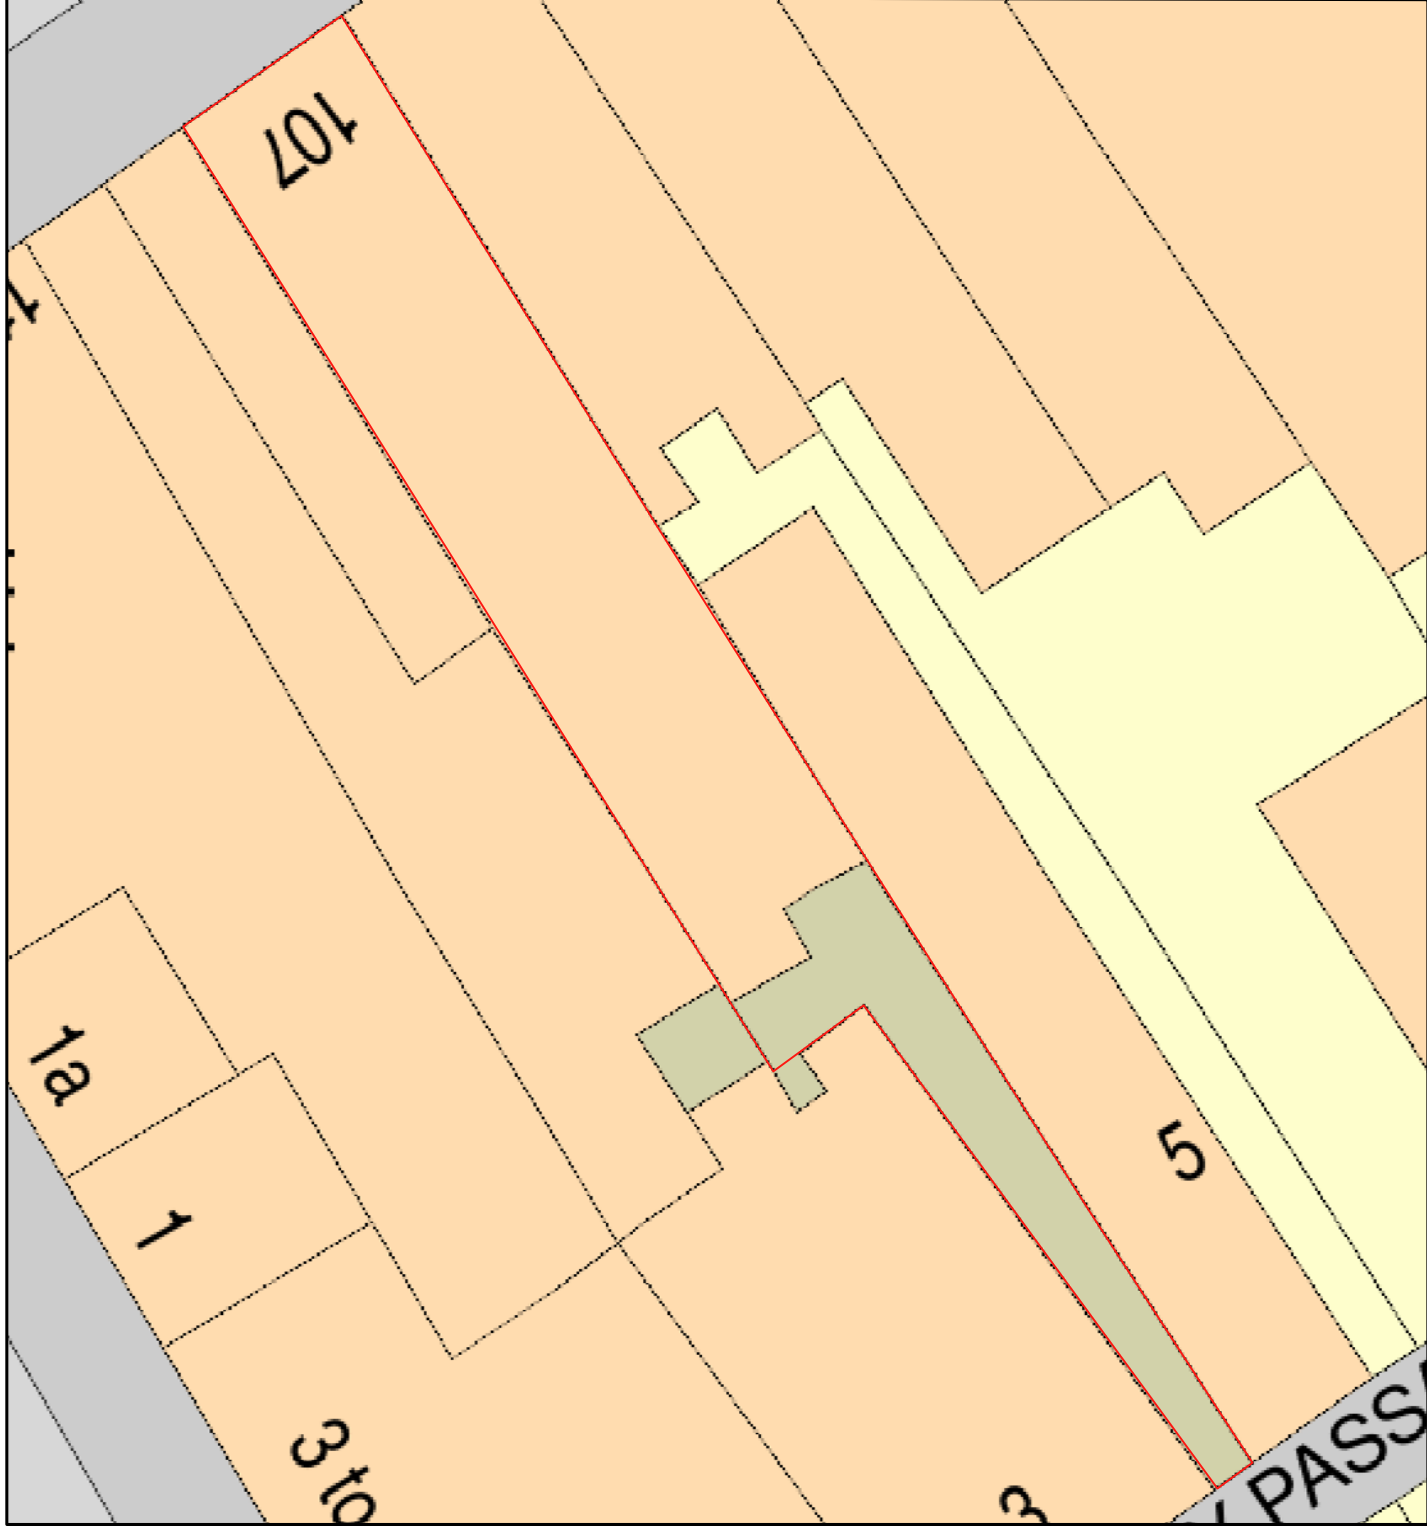

Site Plan shows area bounded by: 228541.76, 183259.66 225083.18, 183701.1 (at a scale of 1:1250), OSGridRef: TQ26018383. The representation of a road, track or path is no evidence of a right of way. The representation of features as lines is no evidence of a property boundary.
 Produced on 18th Feb 2020 from the Ordnance Survey National Geographic Database and incorporating surveyed revisions available at this date. Reproduction in whole or part is prohibited without the prior permission of Ordnance Survey. © Crown copyright 2020. Supplied by www.buyaplan.co.uk a licensed Ordnance Survey partner (100003143). Unique plan reference: #0048771-54912F
 Ordnance Survey and the OS symbol are registered trademarks of Ordnance Survey, the national mapping agency of Great Britain. Buy A Plan logo, pdf design and the www.buyaplan.co.uk website are Copyright © Paves Inc Ltd 2020

LOCATION PLAN 1.1250

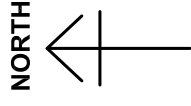

SITE PLAN 1.200

Cameron Louro
 17 GREENBANK TERRACE
 EDINBURGH EH10 5RA
 TEL: 07947 416 749
 cameronlouro.com

NOTES :

PLANNING

NOTES :

All dimensions in millimetres.
 All dimensions and levels are to be checked on site by the main contractor prior to commencing excavation works. any discrepancy is to be reported back to the designer for instruction.
 This drawing is the property of CAMERON LOURO LIMITED and may not be reproduced or disclosed to a third party in any form without written permission

REV	DATE	REASON FOR ISSUE	DRAWN	SIGNED BY

KEY LOCATION PLAN (NTS)

A3

PROJECT TITLE	4A DELANCEY PASSAGE		
DRAWING TITLE	LOCATION & BLOCK PLAN		
DATE	DRAWN	SCALE	
24.06.20	JC	VARIES	
PROJECT	NUMBER	REVISION	
2004	001	00	