




NEW SHOP FRONT PROPOSALS

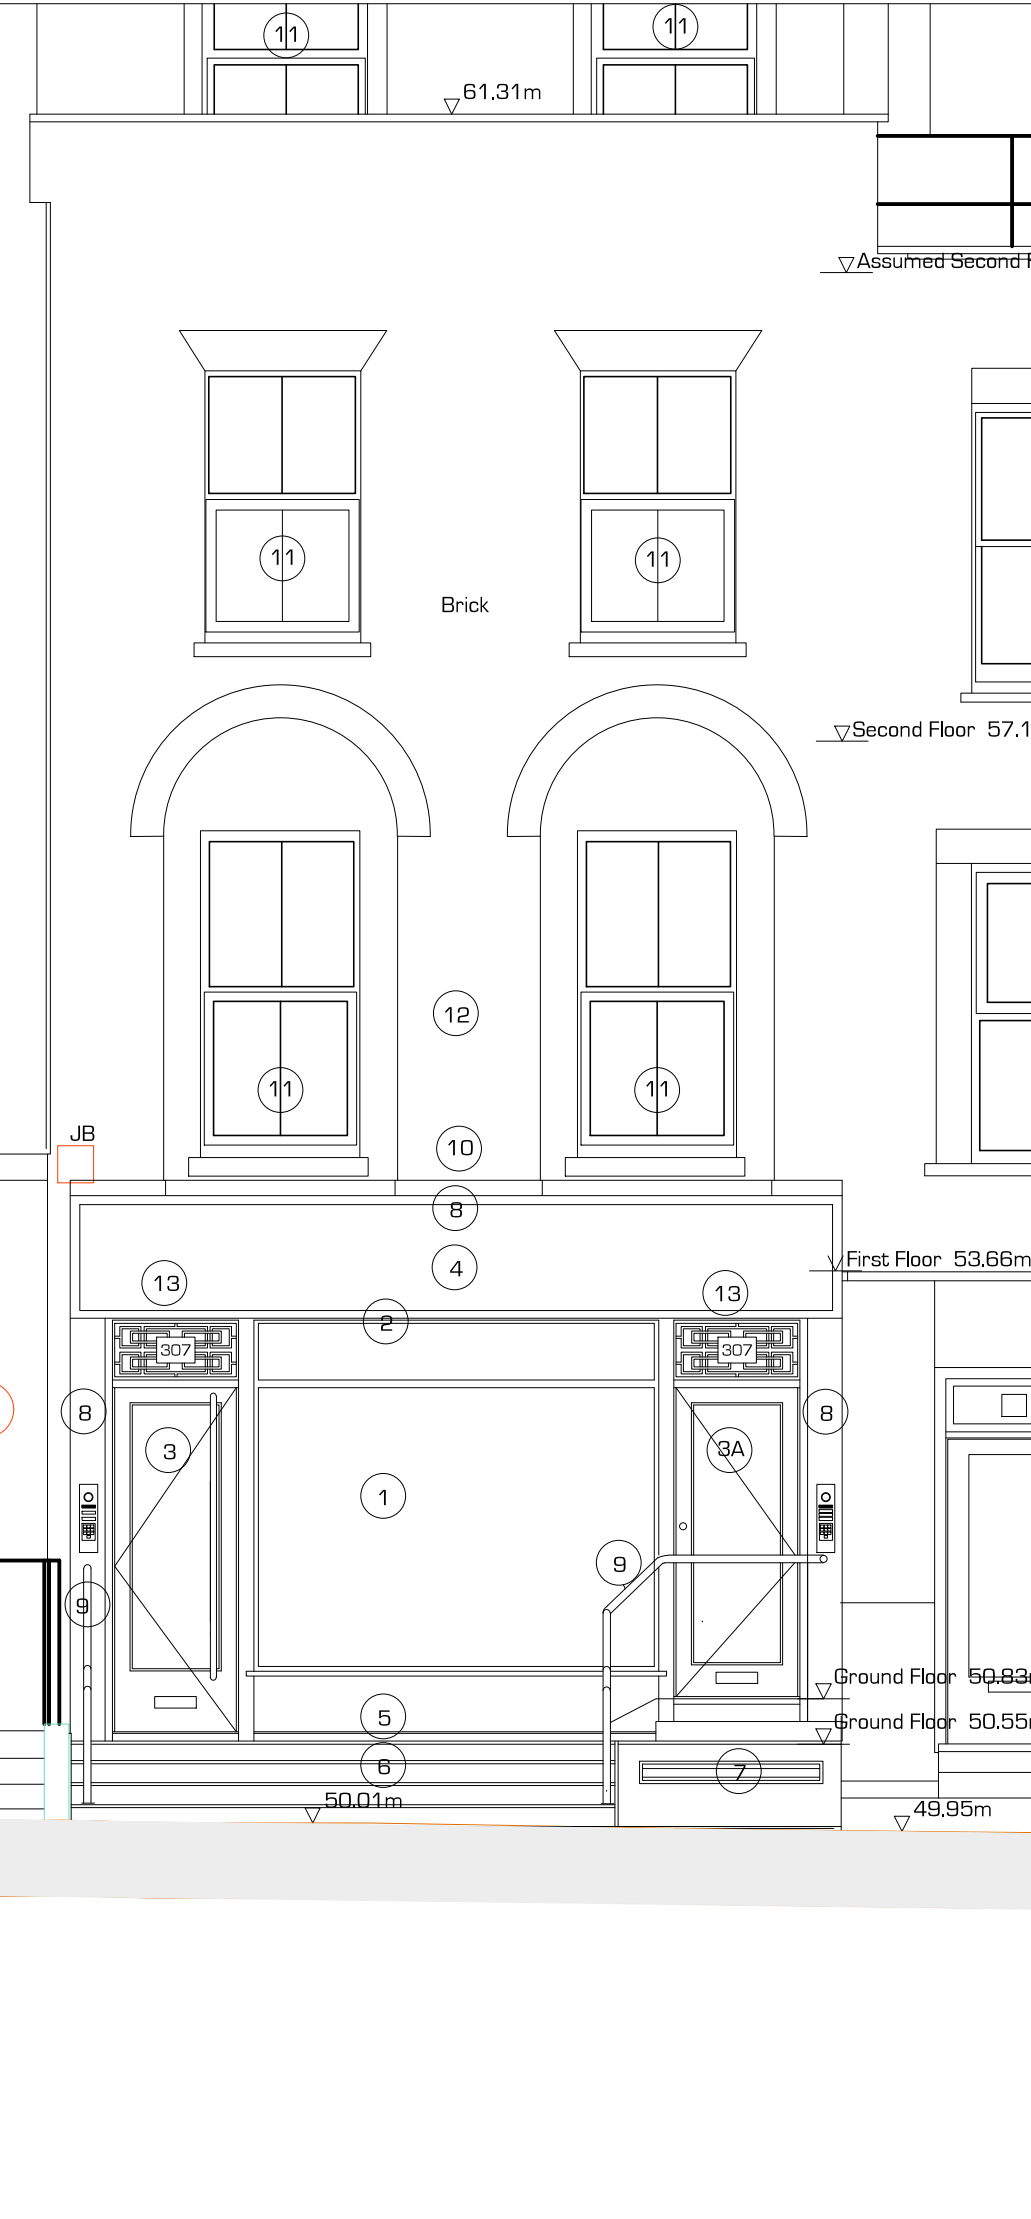


GRAYS INN RD ELEVATION PROPOSED

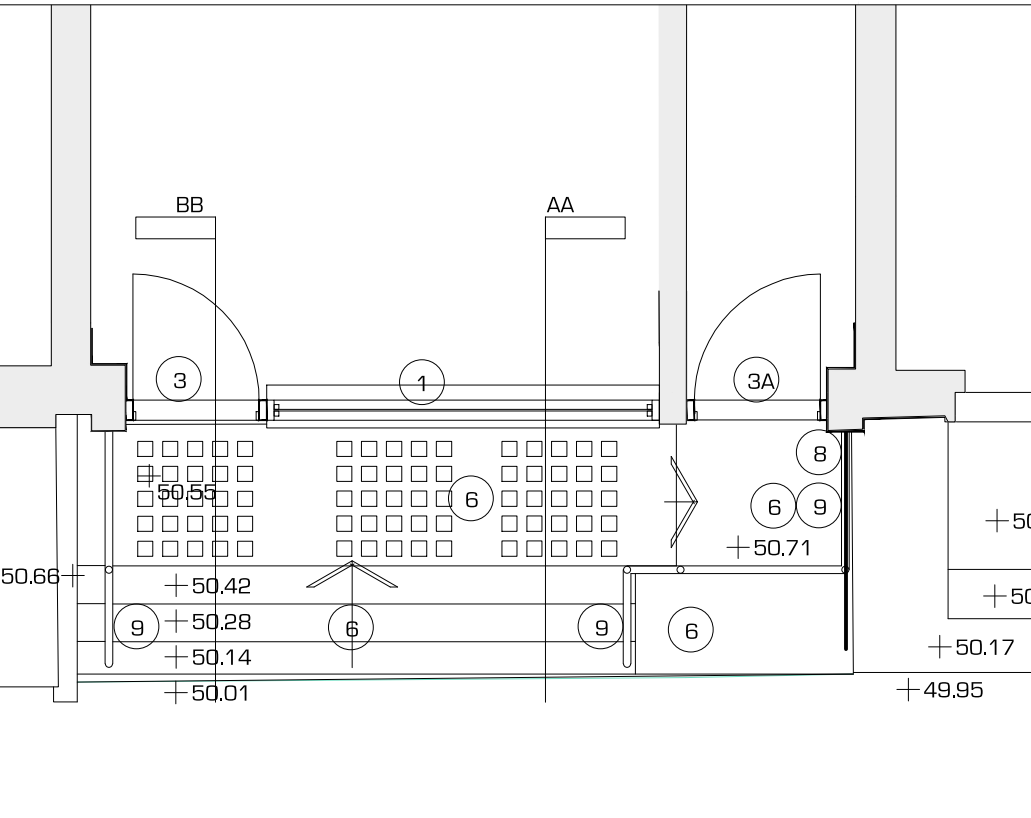


PART GROUND FLOOR - PROPOSED

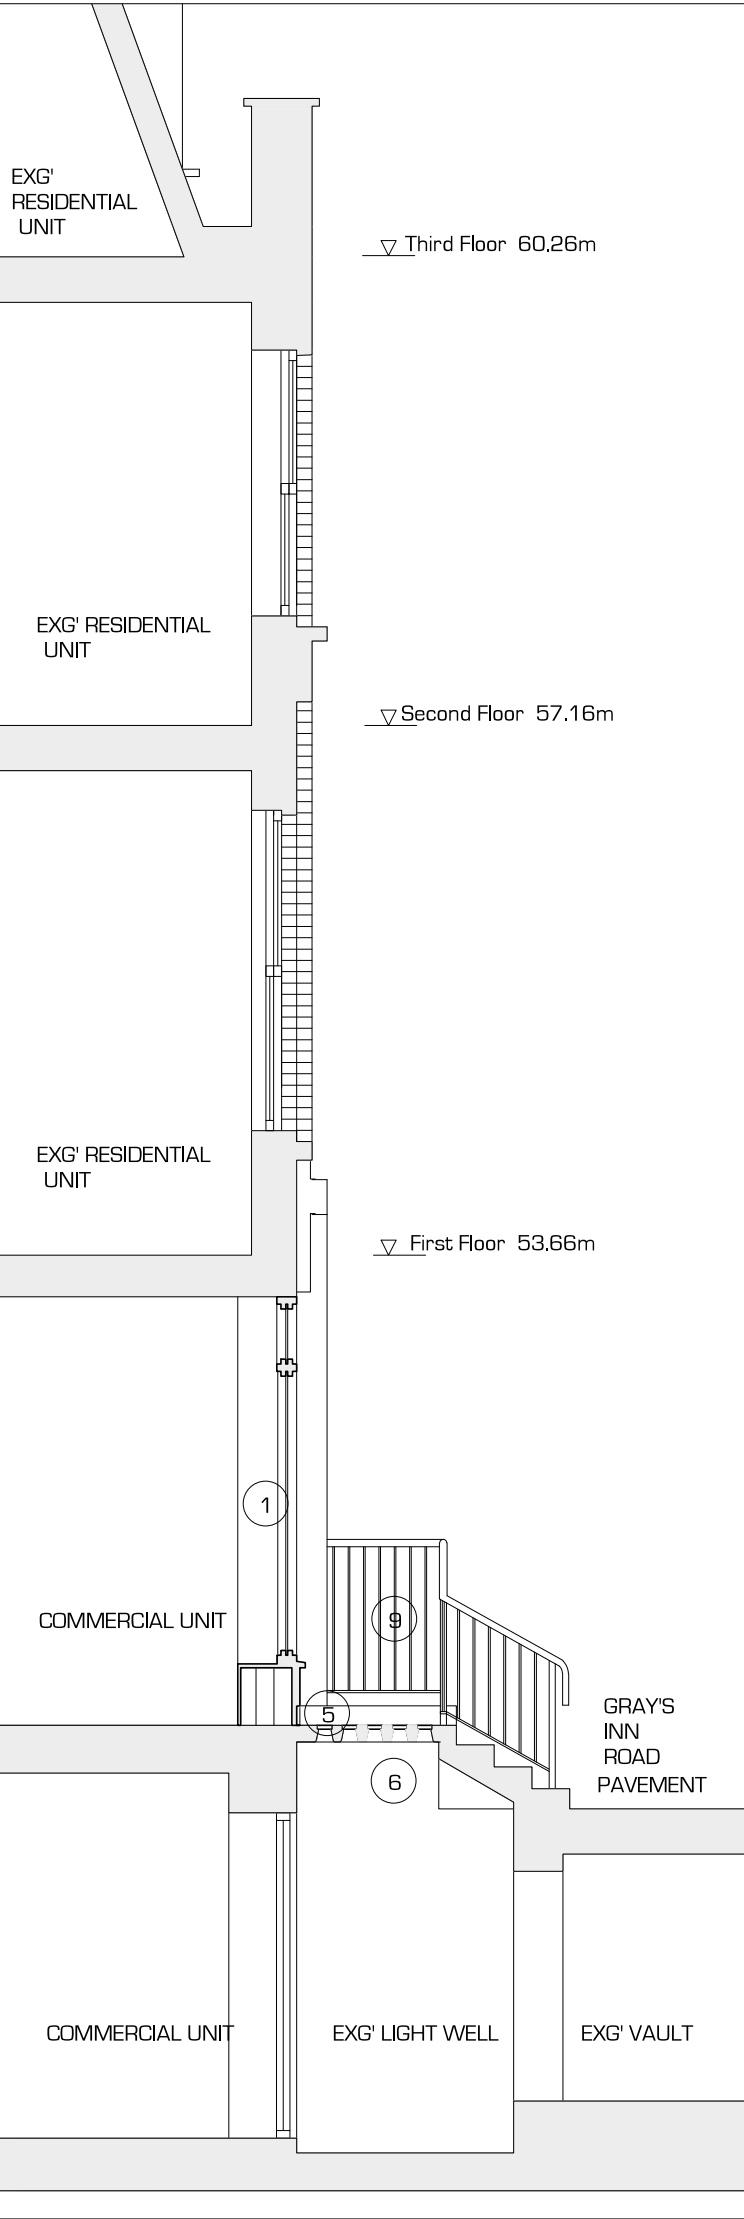

SECTION A A - PROPOSED

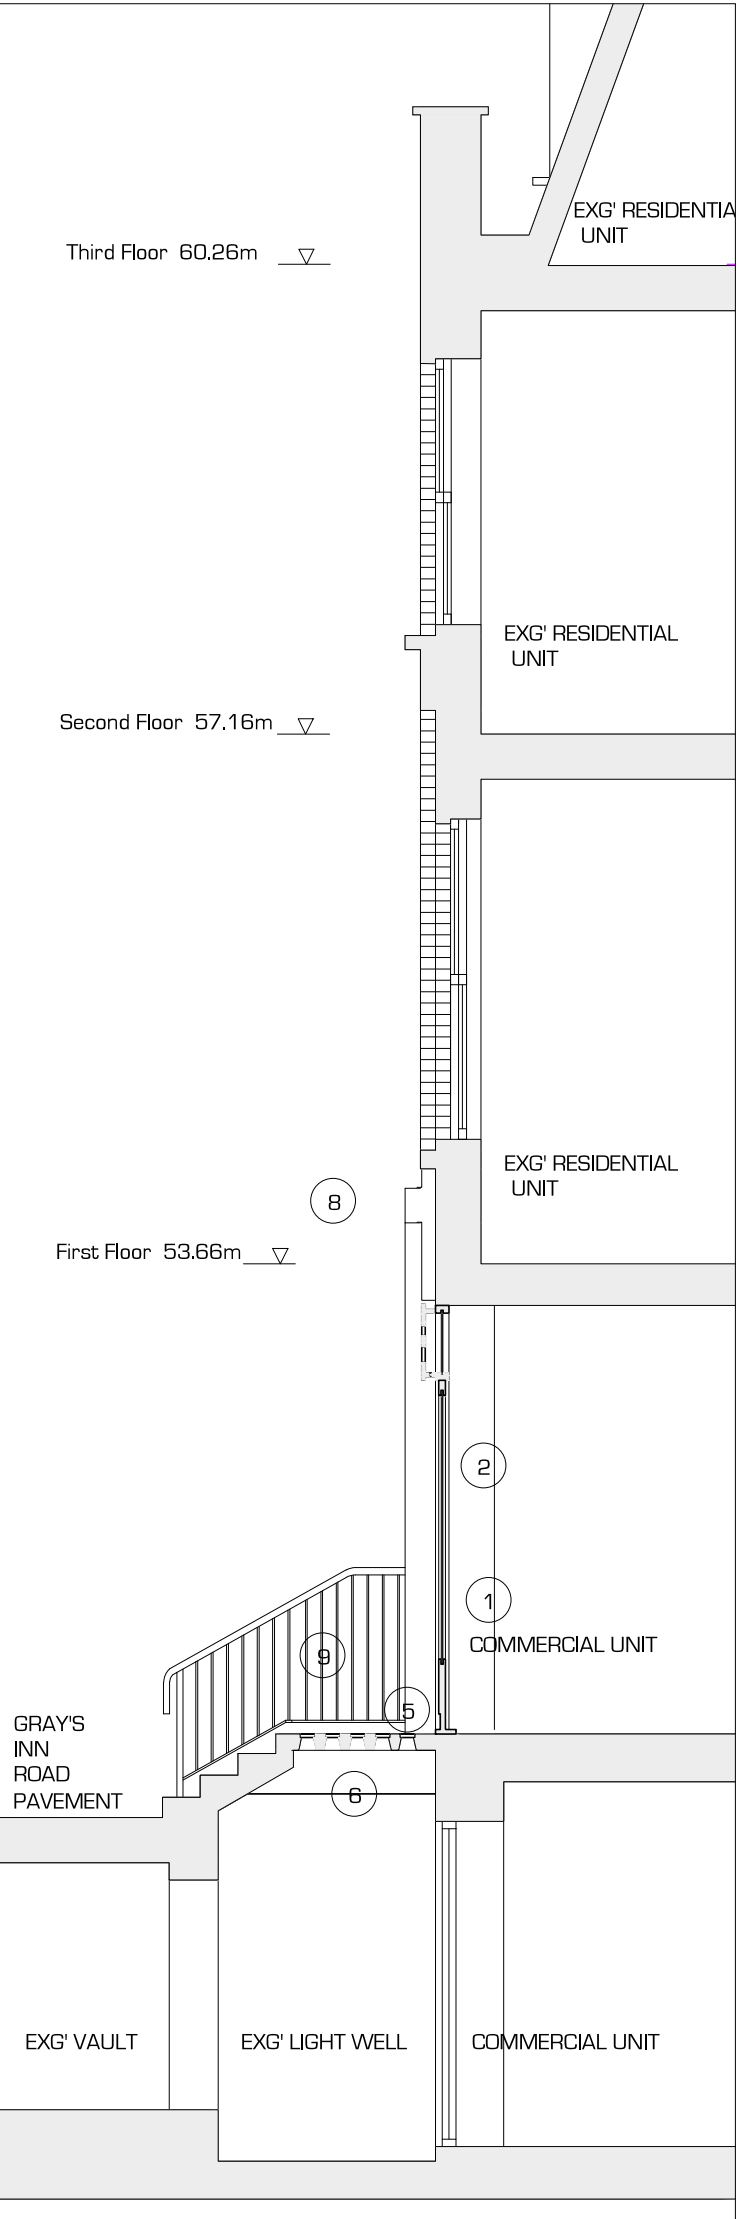


SECTION B B - PROPOSED

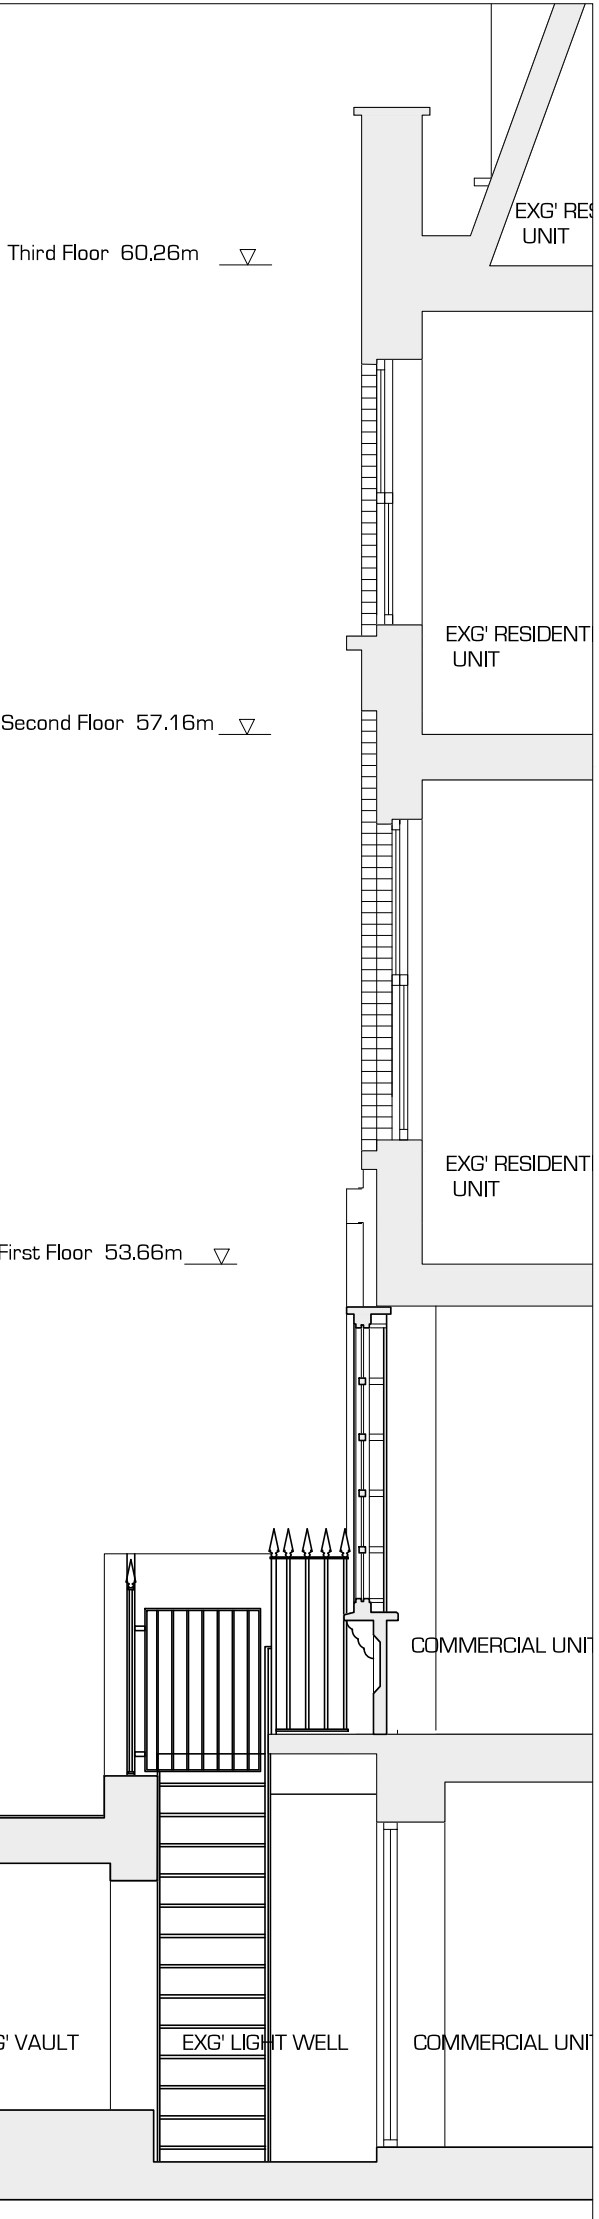

EXG' SECTION B B





GRAYS INN RD ELEVATION EXISTING

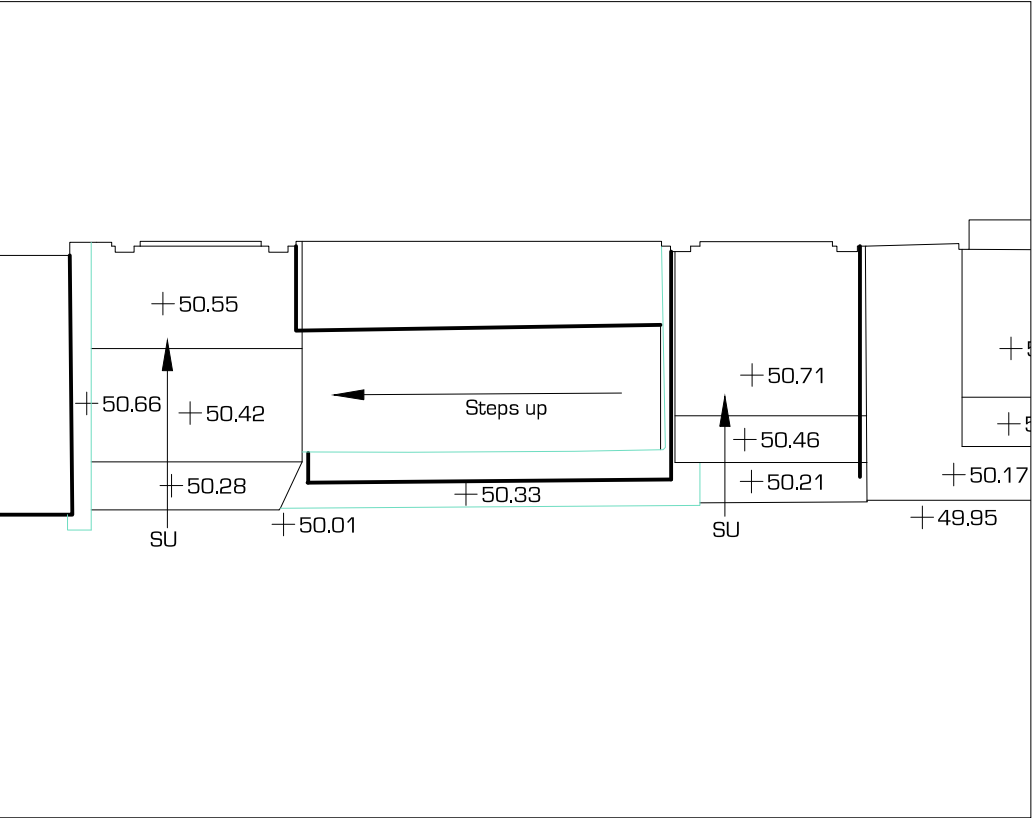


PART GROUND FLOOR - EXISTING

DETAIL

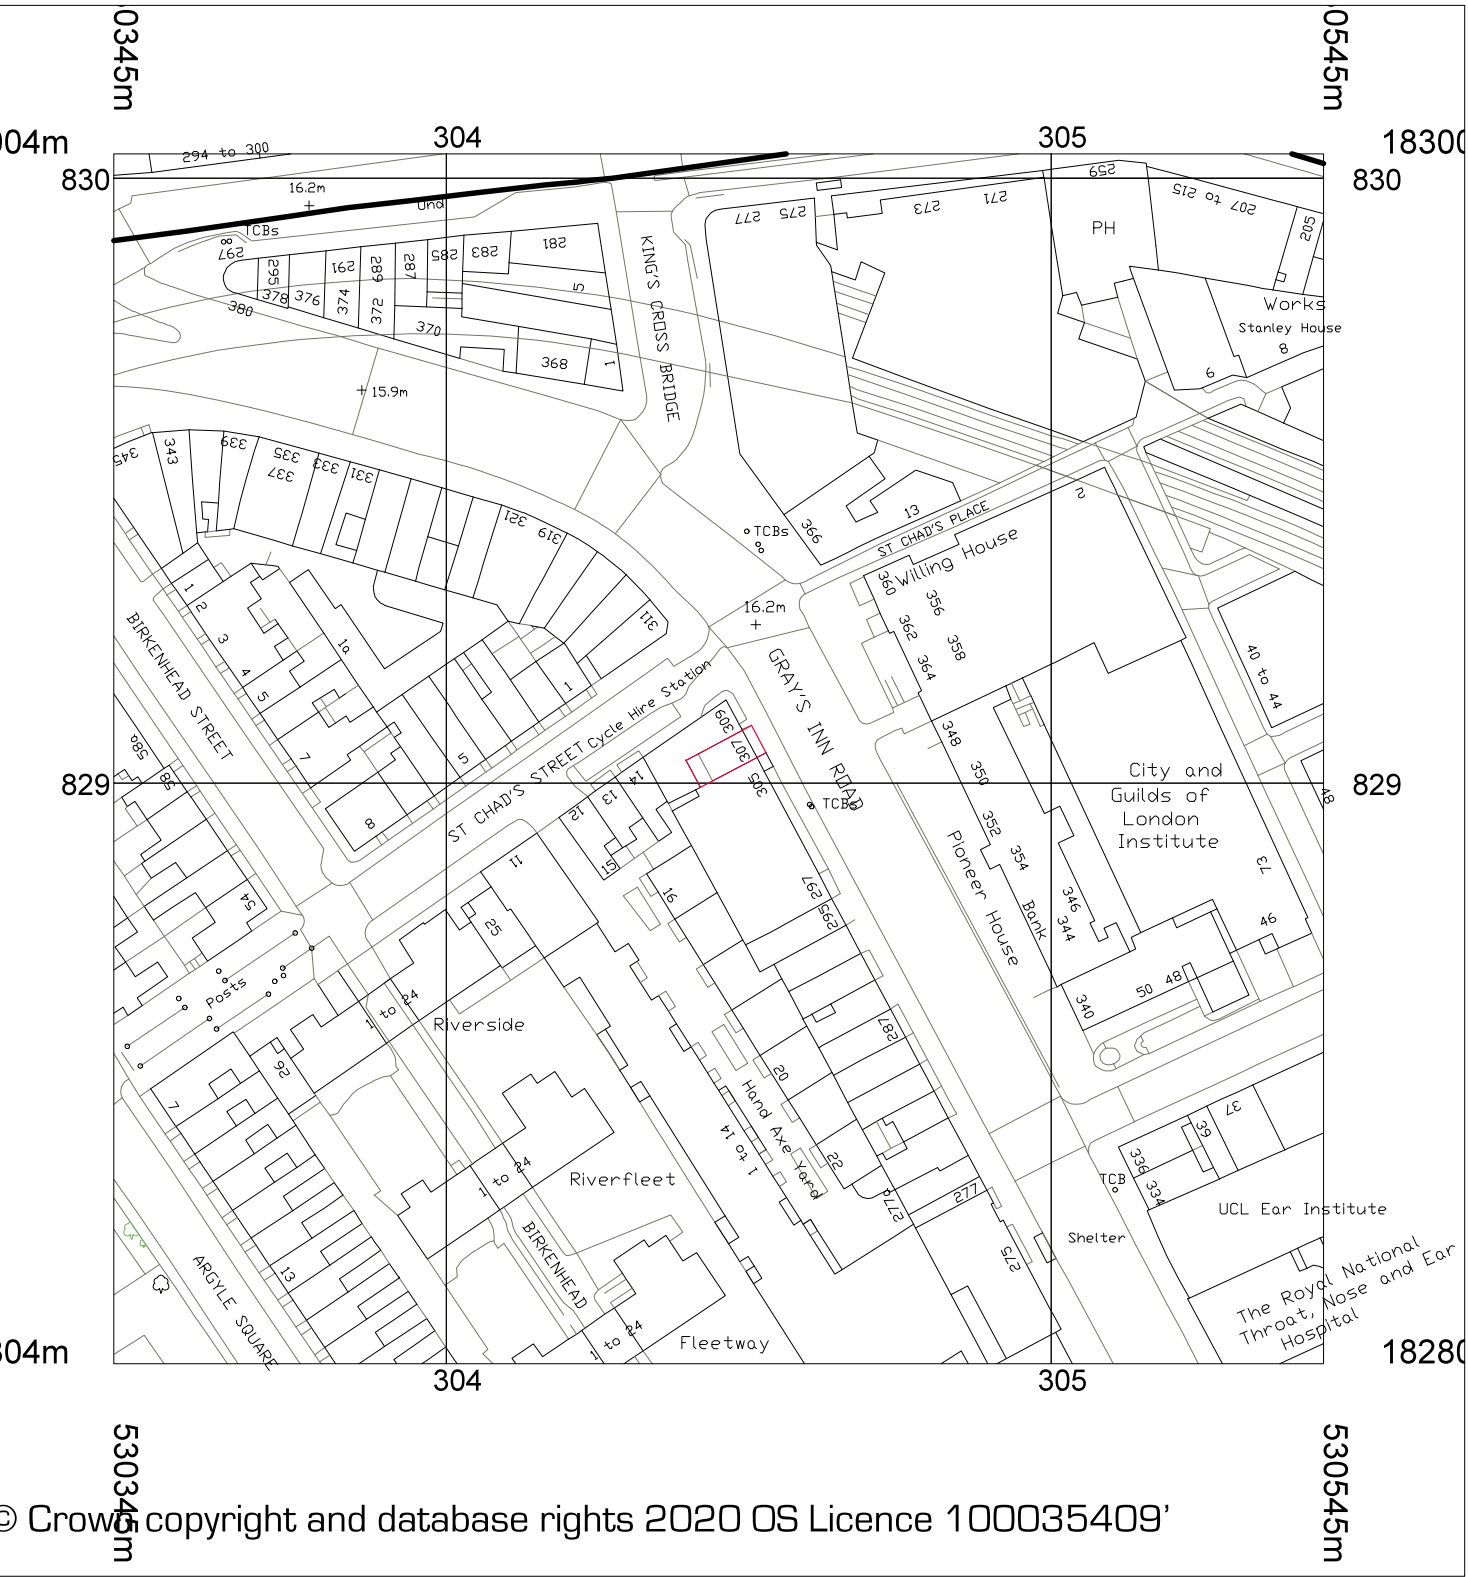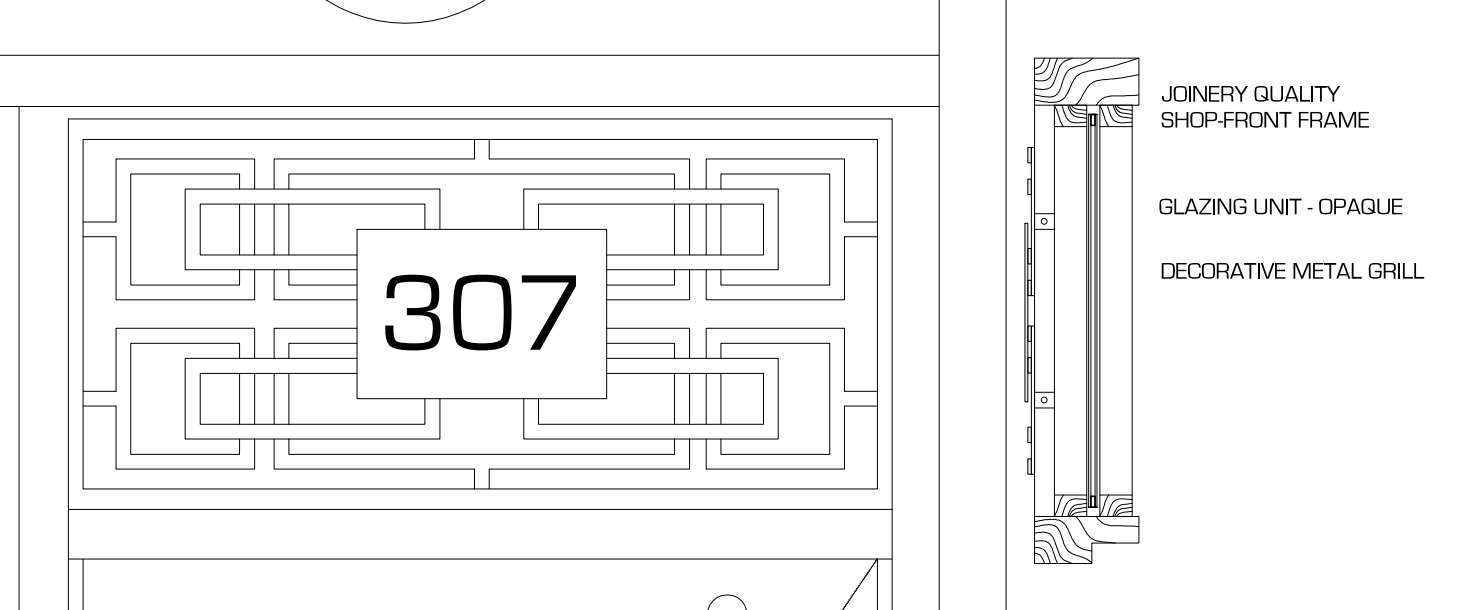


SITE LOCATION 1/1250

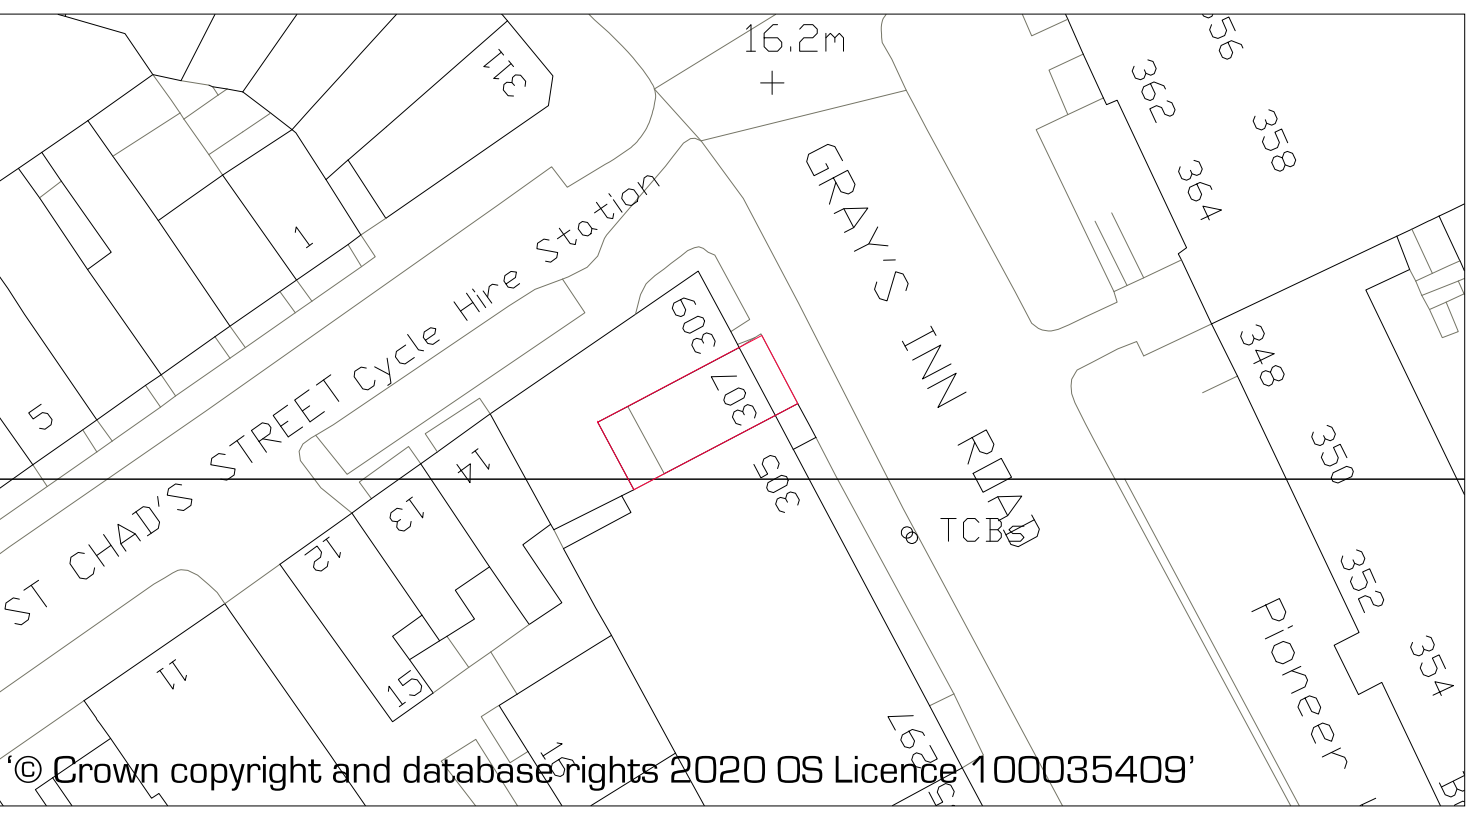

SITE PLAN 1/500

- | | | | |
|----|--|----|---|
| 1 | CLEAR SAFETY GLAZING TO SHOP FRONT WITHIN PAINTED TIMBER GLAZING FRAME | 7 | POWDER COATED ALUMINIUM LOUVRE, SET INTO STONE SURROUND |
| 2 | PAINTED TIMBER SHOP FRONT | 8 | RENDER PILLASTER |
| 3 | PAINTED TIMBER HALF GLAZED DOOR | 9 | TUBULAR STAINLESS STEEL HANDRAIL, STANDARDS & SPINDLES |
| 3a | PAINTED TIMBER - PANEL GLAZED DOOR WITH OBSCURE GLAZING | 10 | LEAD FLASHING BETWEEN BRICKWORK AND FASCIA |
| 4 | SIGN ZONE - DECORATED PANEL FOR FUTURE TENANTS FASCIA/GRAPHICS | 11 | EXG' PAINTED SLIDING SASHES |
| 5 | RENDER STALL - RISER | 12 | EXG' FACING BRICKWORK |
| 6 | PAVEMENT LIGHTS, STONE STAIR LANDING, TREADS & RISERS | 13 | STEEL FABRICATED DECORATIVE SCREEN/NUMERAL POWDER COATED SATIN BLACK FINISH |

MATERIALS - PROPOSED

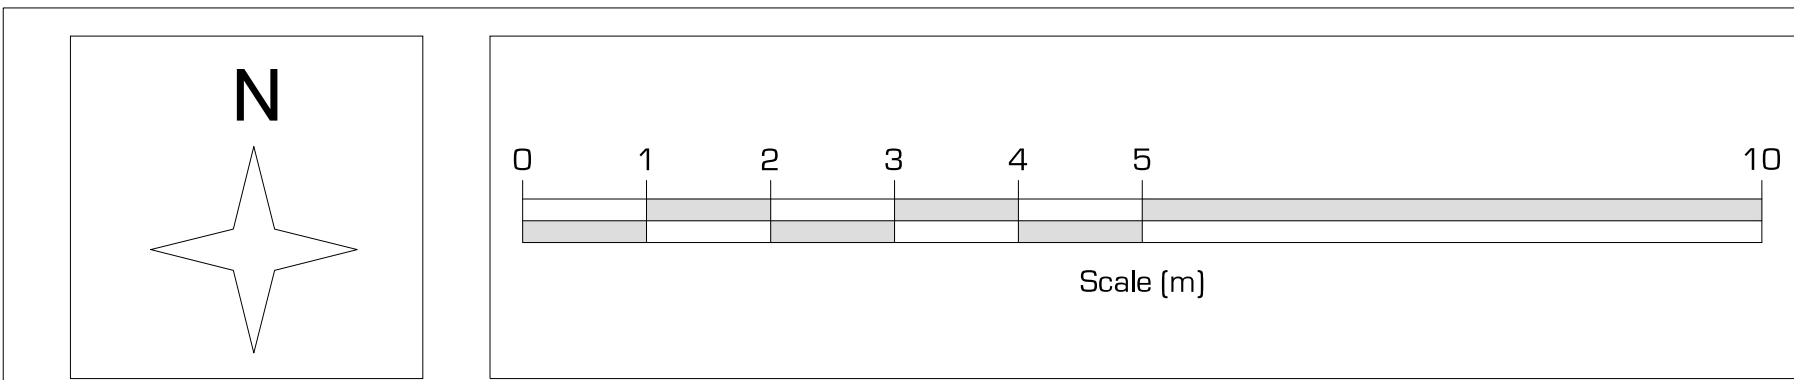

notes: This drawing is copyright. Do not scale from drawing. The Main Contractor is to check all dimensions and report any discrepancies to the Project Architect prior to work on site.

rev. date notes

drawn by

rev. date notes

drawn by

client	CREATE REIT		
project	307 GRAYS INN ROAD		
	LONDON WC1X 8QS		
title	PROPOSED SHOP FRONT & STEPS		
scale	1-50/A1		
date	JAN 2020	status	P
drawn by	MN	checked by	MN
job no.	1278	dwg no.	P-003 A

