



- 1 Chimney
2 Riser
3 Skylight
4 Louvres

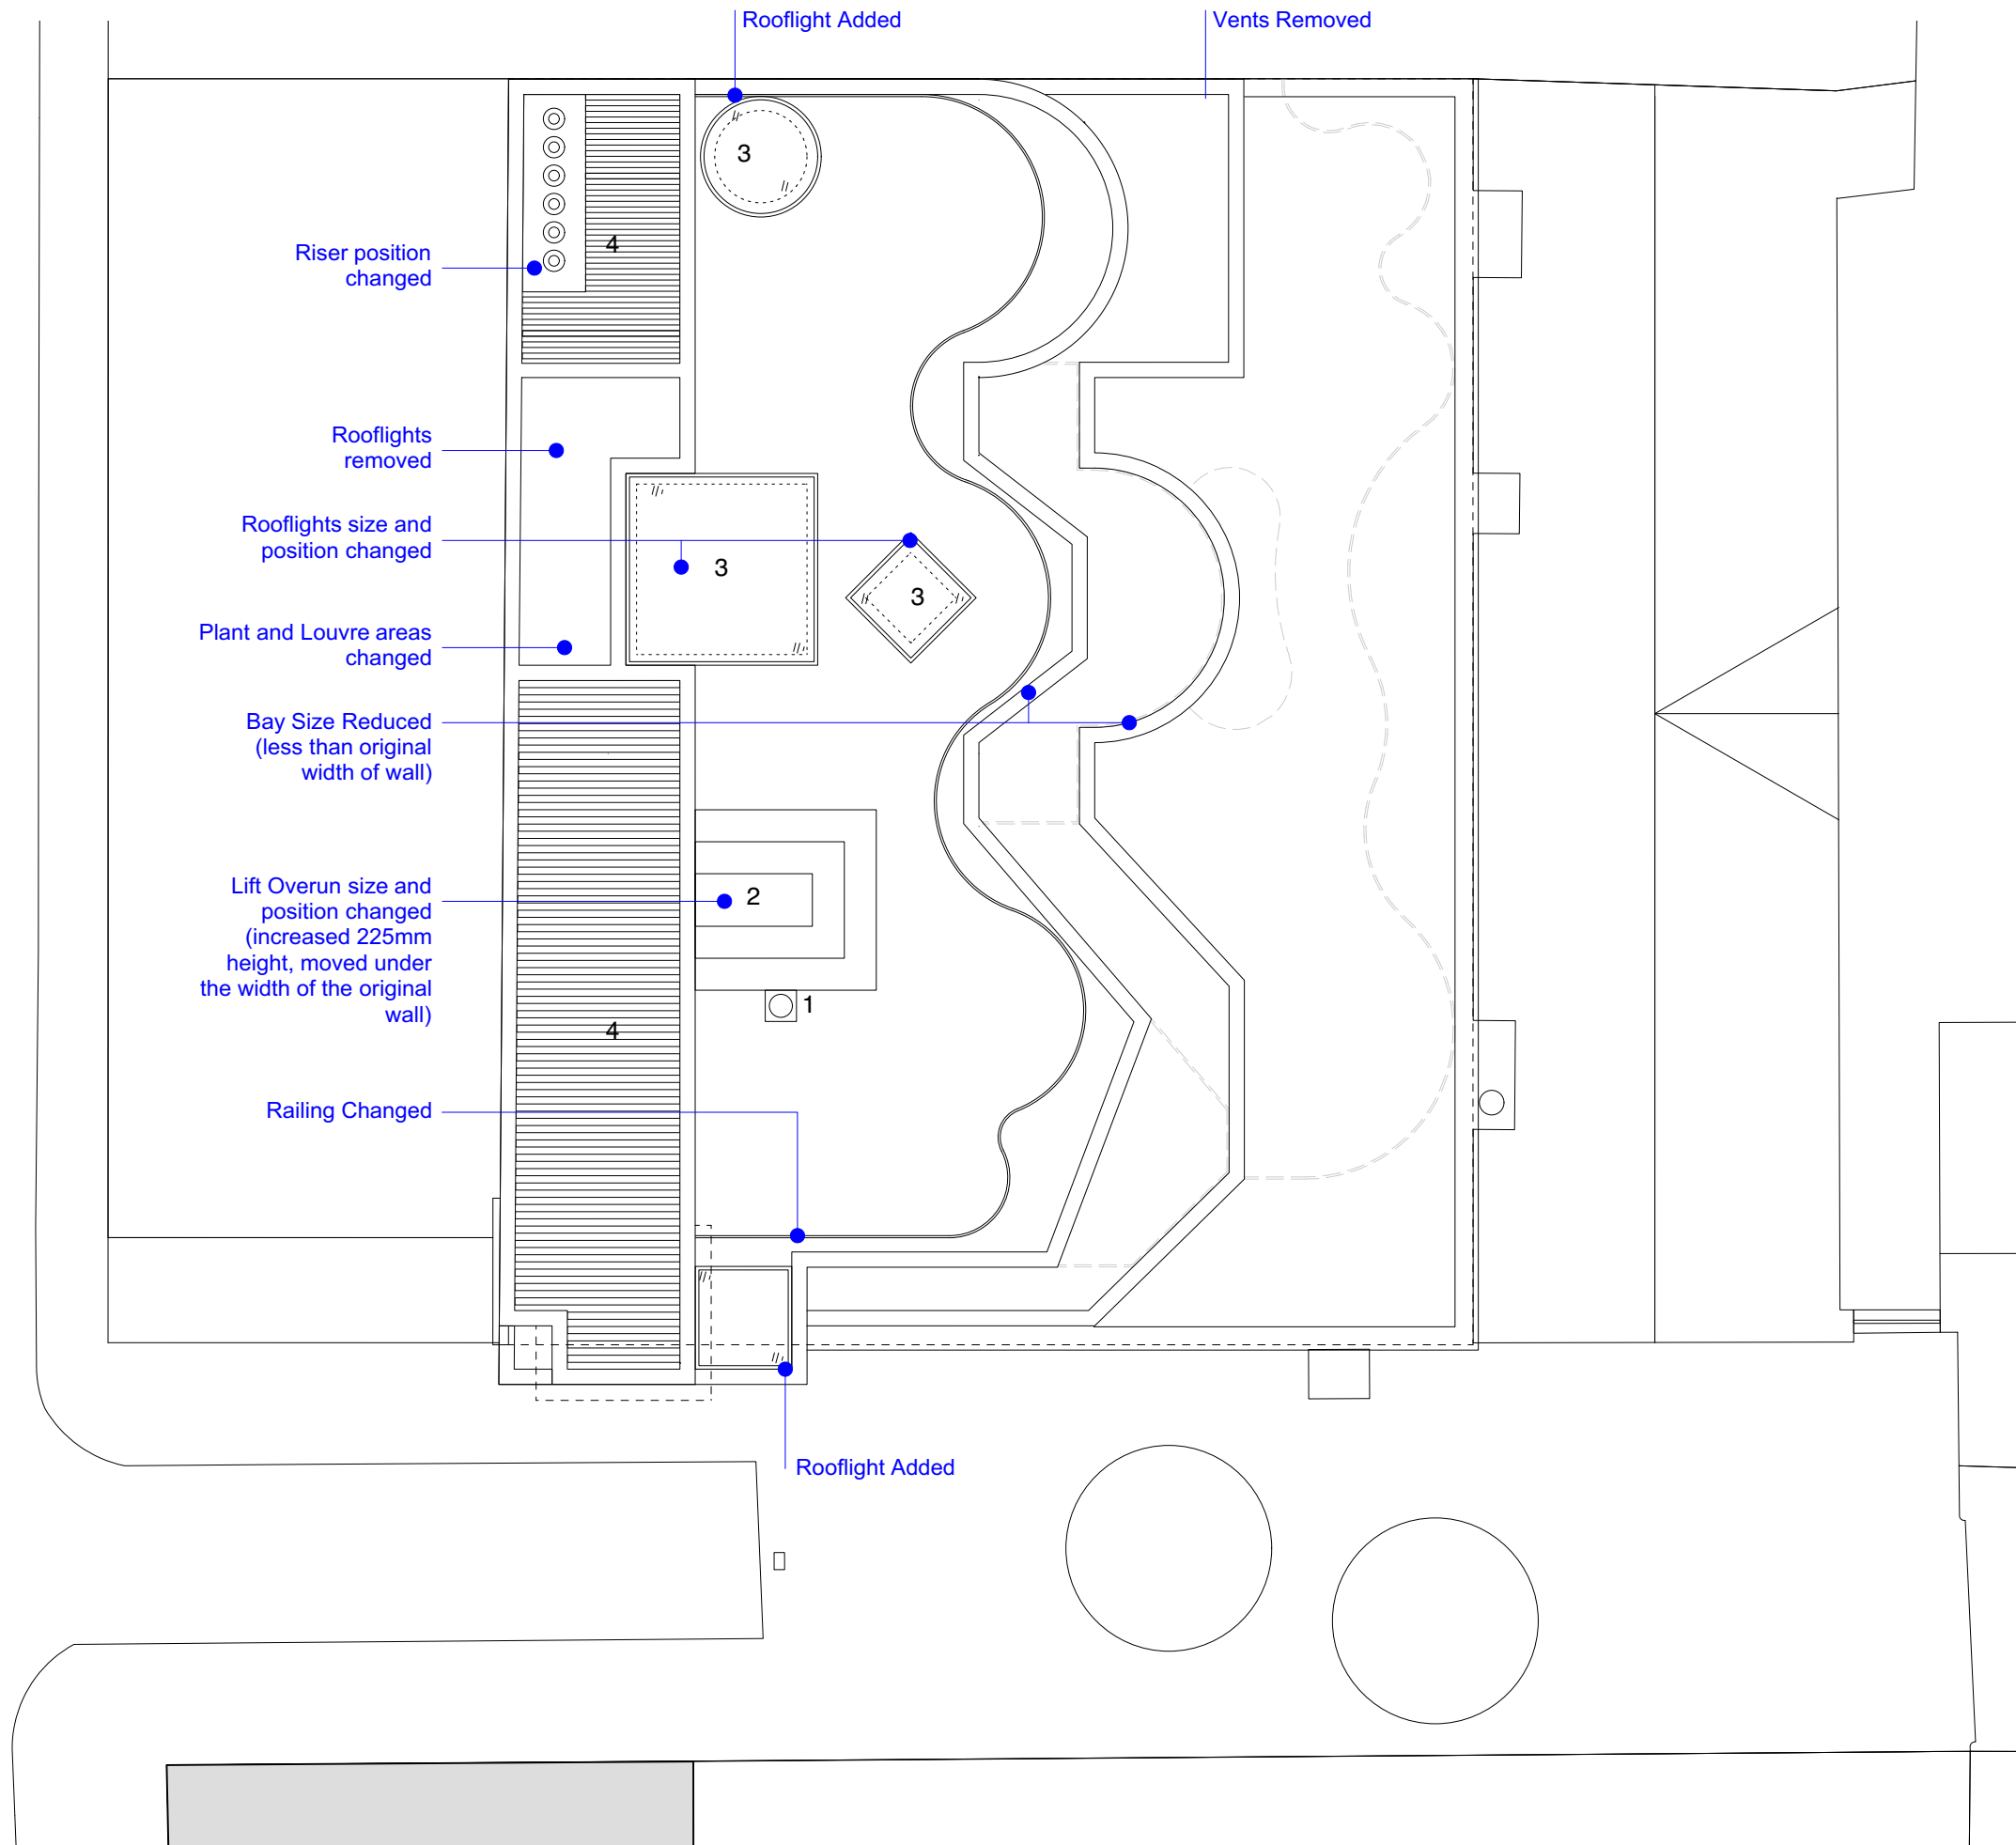

KEY PLAN

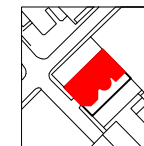

NOTES

C	30/07/20	Non-Material Amendment
B	04/06/19	Reissue for Planning
A	03/05/19	Reissue for Planning
REV	DATE	FOR



David Kohn Architects

Bedford House
125-133 Camden High Street
London NW1 7JR

+44(0)20 7424 8596
info@davidkohn.co.uk

www.davidkohn.co.uk

PROJECT
Smart's Place

PROJECT ADDRESS
8 Smart's Place
London
WC2B 5LW

CLIENT
Crispin Kelly

RIBA Plan of Work
Stage 3

DRAWING TITLE
Proposed Roof Plan

DRAWING NUMBER
221-XX-PL12-10

REVISION
C

DATE
30/07/20

ISSUE
Non-Material
Amendment

DRAWN BY
JH

SCALE
-
1:100

CHECKED BY
DK

@ A1
@ A3