



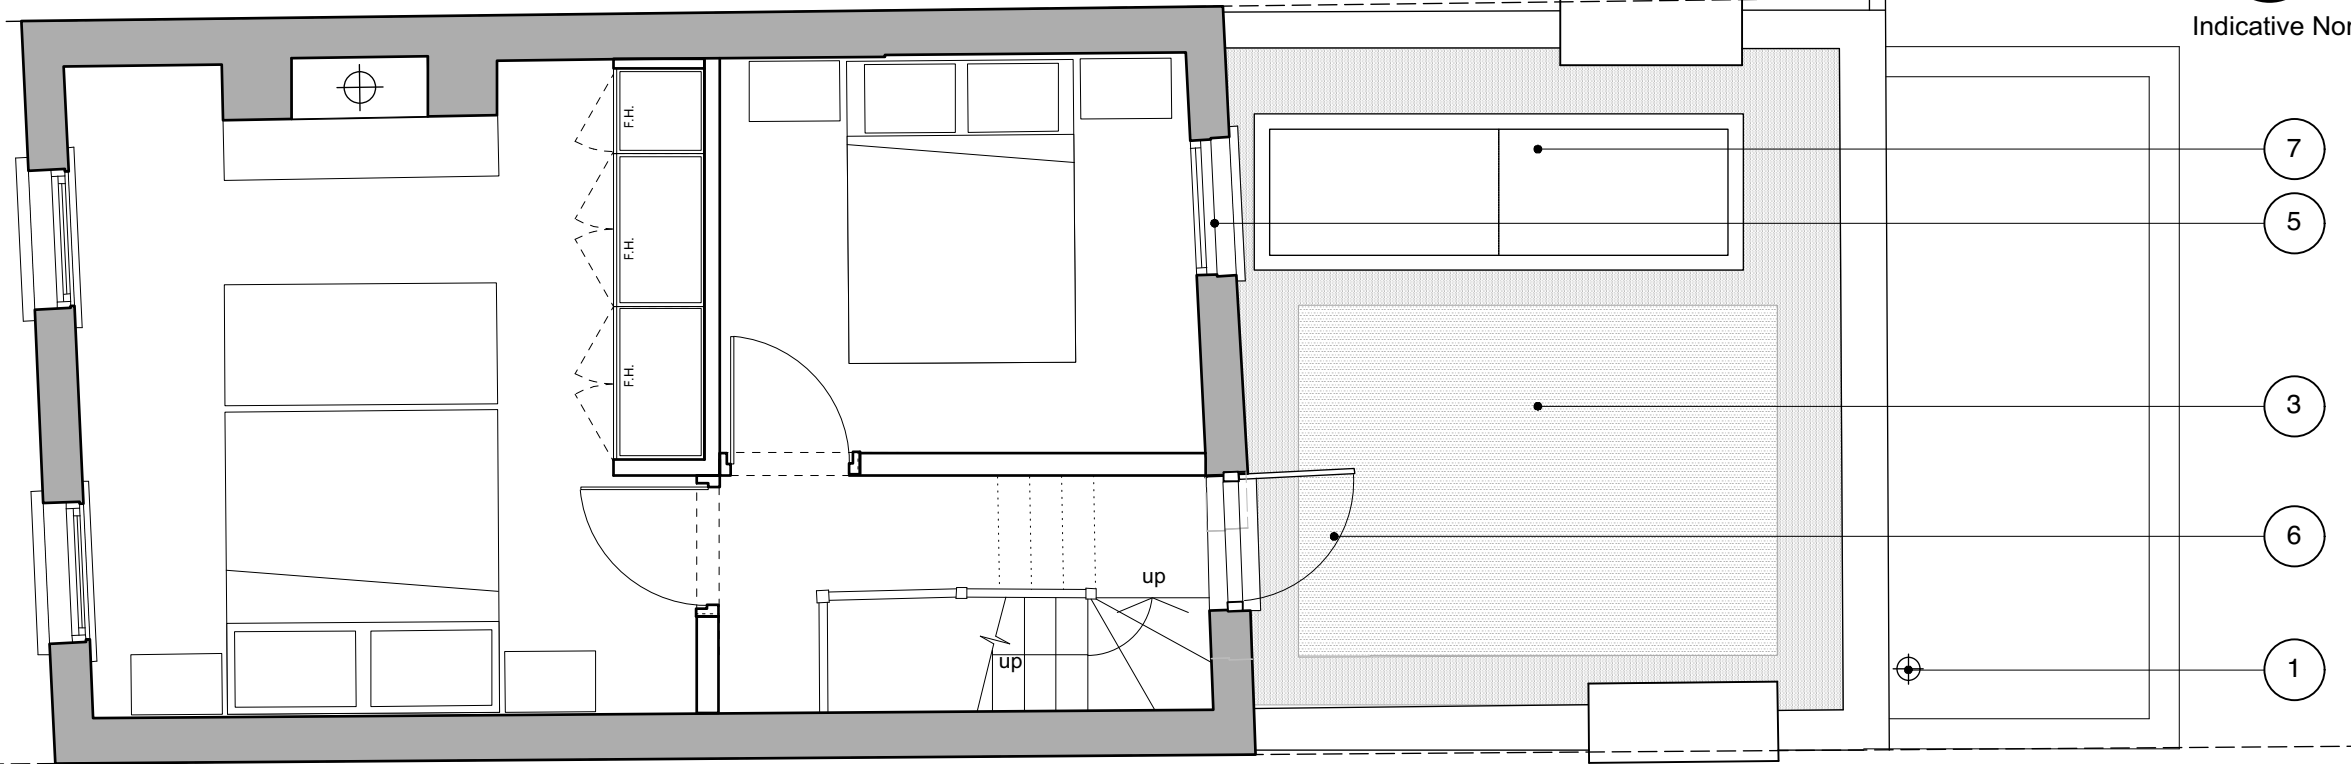

Indicative North

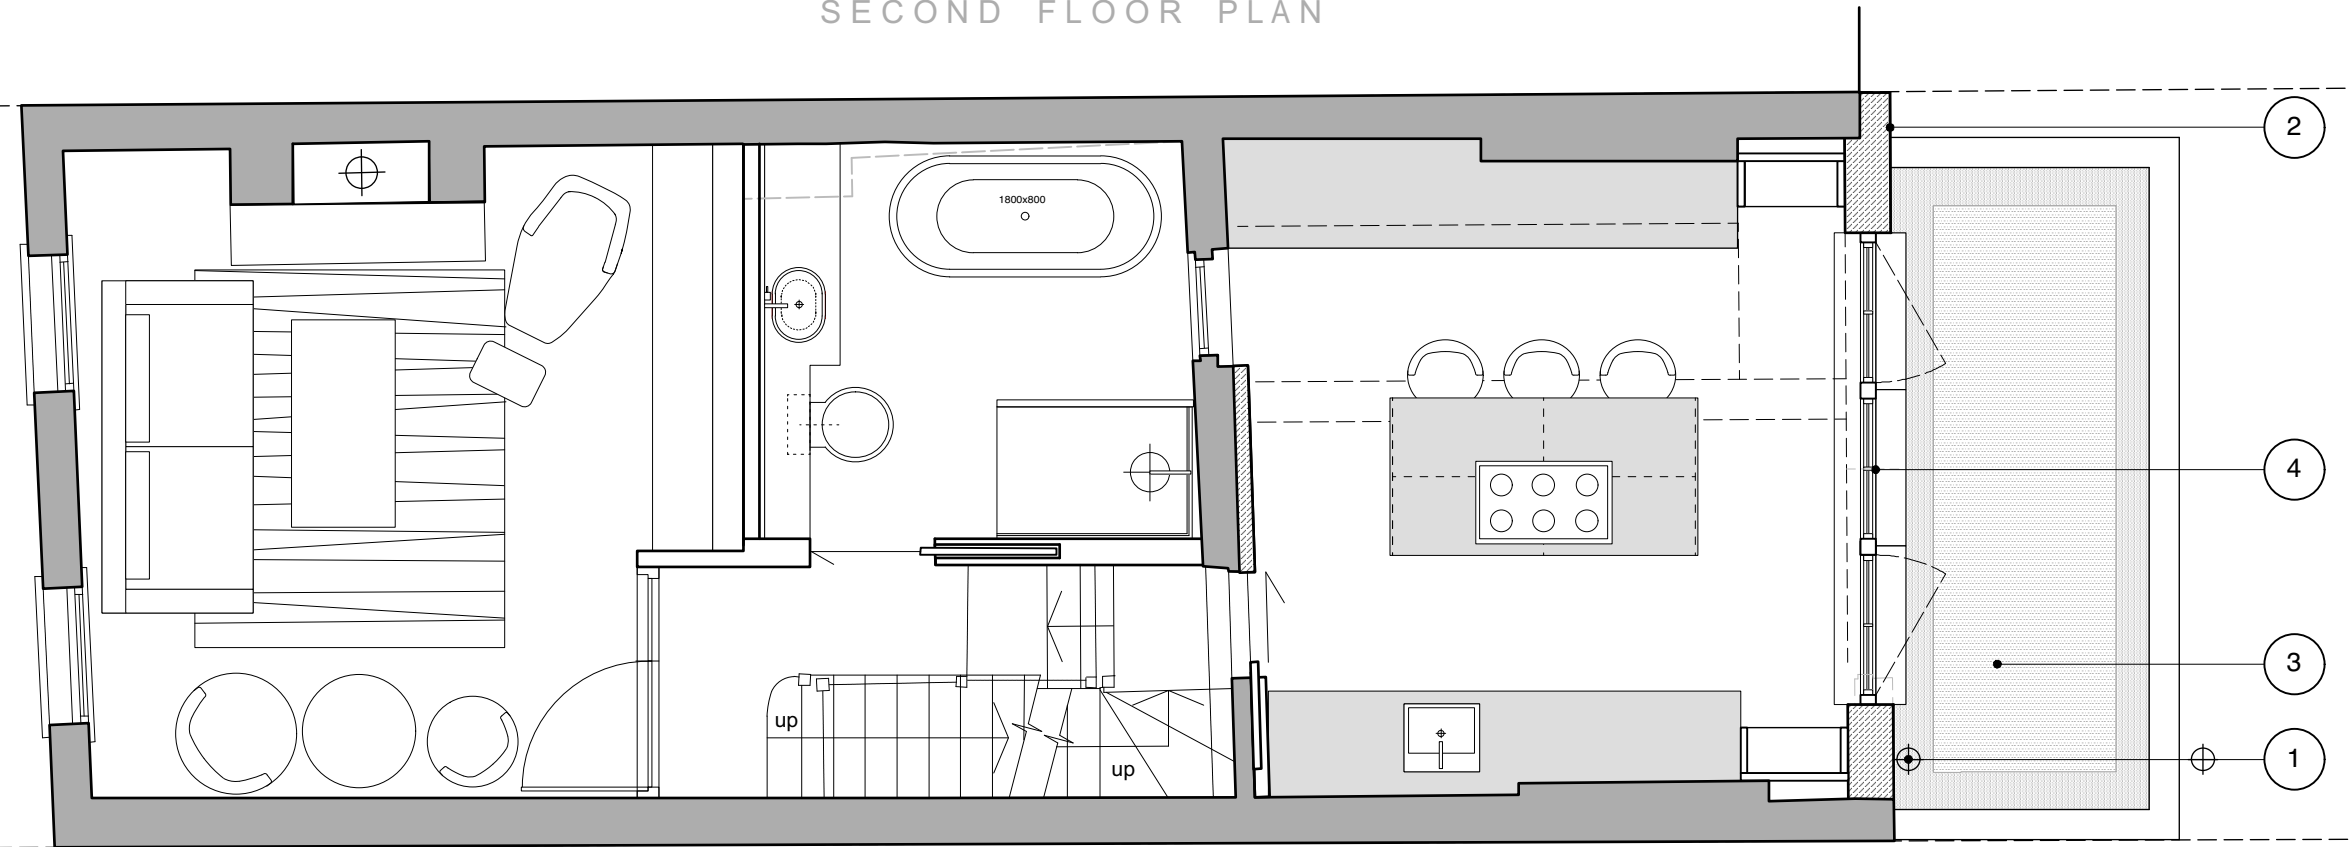

SECOND FLOOR PLAN



FIRST FLOOR PLAN



Scale in Metres @ 1:50

GENERAL NOTES

ALL SETTING OUT TO BE CONFIRMED ON SITE BY ARCHITECT
ALL DIMENSIONS TO BE CHECKED ON SITE PRIOR TO PRODUCTION, INSTALLATION OR CONSTRUCTION

Notes:

1. RAINWATER PIPE GALVANISED STEEL
2. RECLAIMED BRICKWORK LONDON STOCK TO MATCH EXISTING
3. GREEN ROOF
4. NEW ANODISED STEEL SCREEN WINDOW
5. NEW TIMBER DOUBLE GLAZED SASH CONSERVATION WINDOWS
6. MAINTENANCE ACCESS DOOR
7. FRAMELESS GLASS ROOFLIGHT

P0 31.07.2020 Planning Application

REV	DATE	NOTES	DR

DRAWING STATUS

PLANNING

CLIENT

MR. CHARLES PALMER

ARCHITECT

V1 STUDIO BJA Architects

1 Cecile Park
Crouch End
London N8 9AX

T: 07740 427 046
info@bjaarchitects.co.uk
www.v1studio.com

PROJECT

**20 FLASK WALK,
LONDON NW3**

DRAWING TITLE

PROPOSED

First & Second Floor Plan

DATE ISSUE DATE

07.07.2020 31.07.2020

SCALE SHEET SIZE

1:50 @ A3 A3

DRAWING REVISION

2001FLA - 301 **P0**

OPTION C