


notes

Any discrepancies in dimensions or detail to be reported to the architect immediately.  
This drawing is to be read in conjunction with all relevant architectural, structural and services drawings.

This drawing remains the copyright of Robert Savage Associates and may not be copied or used without their prior consent


Height of roof terrace fencing to Lancaster Stables

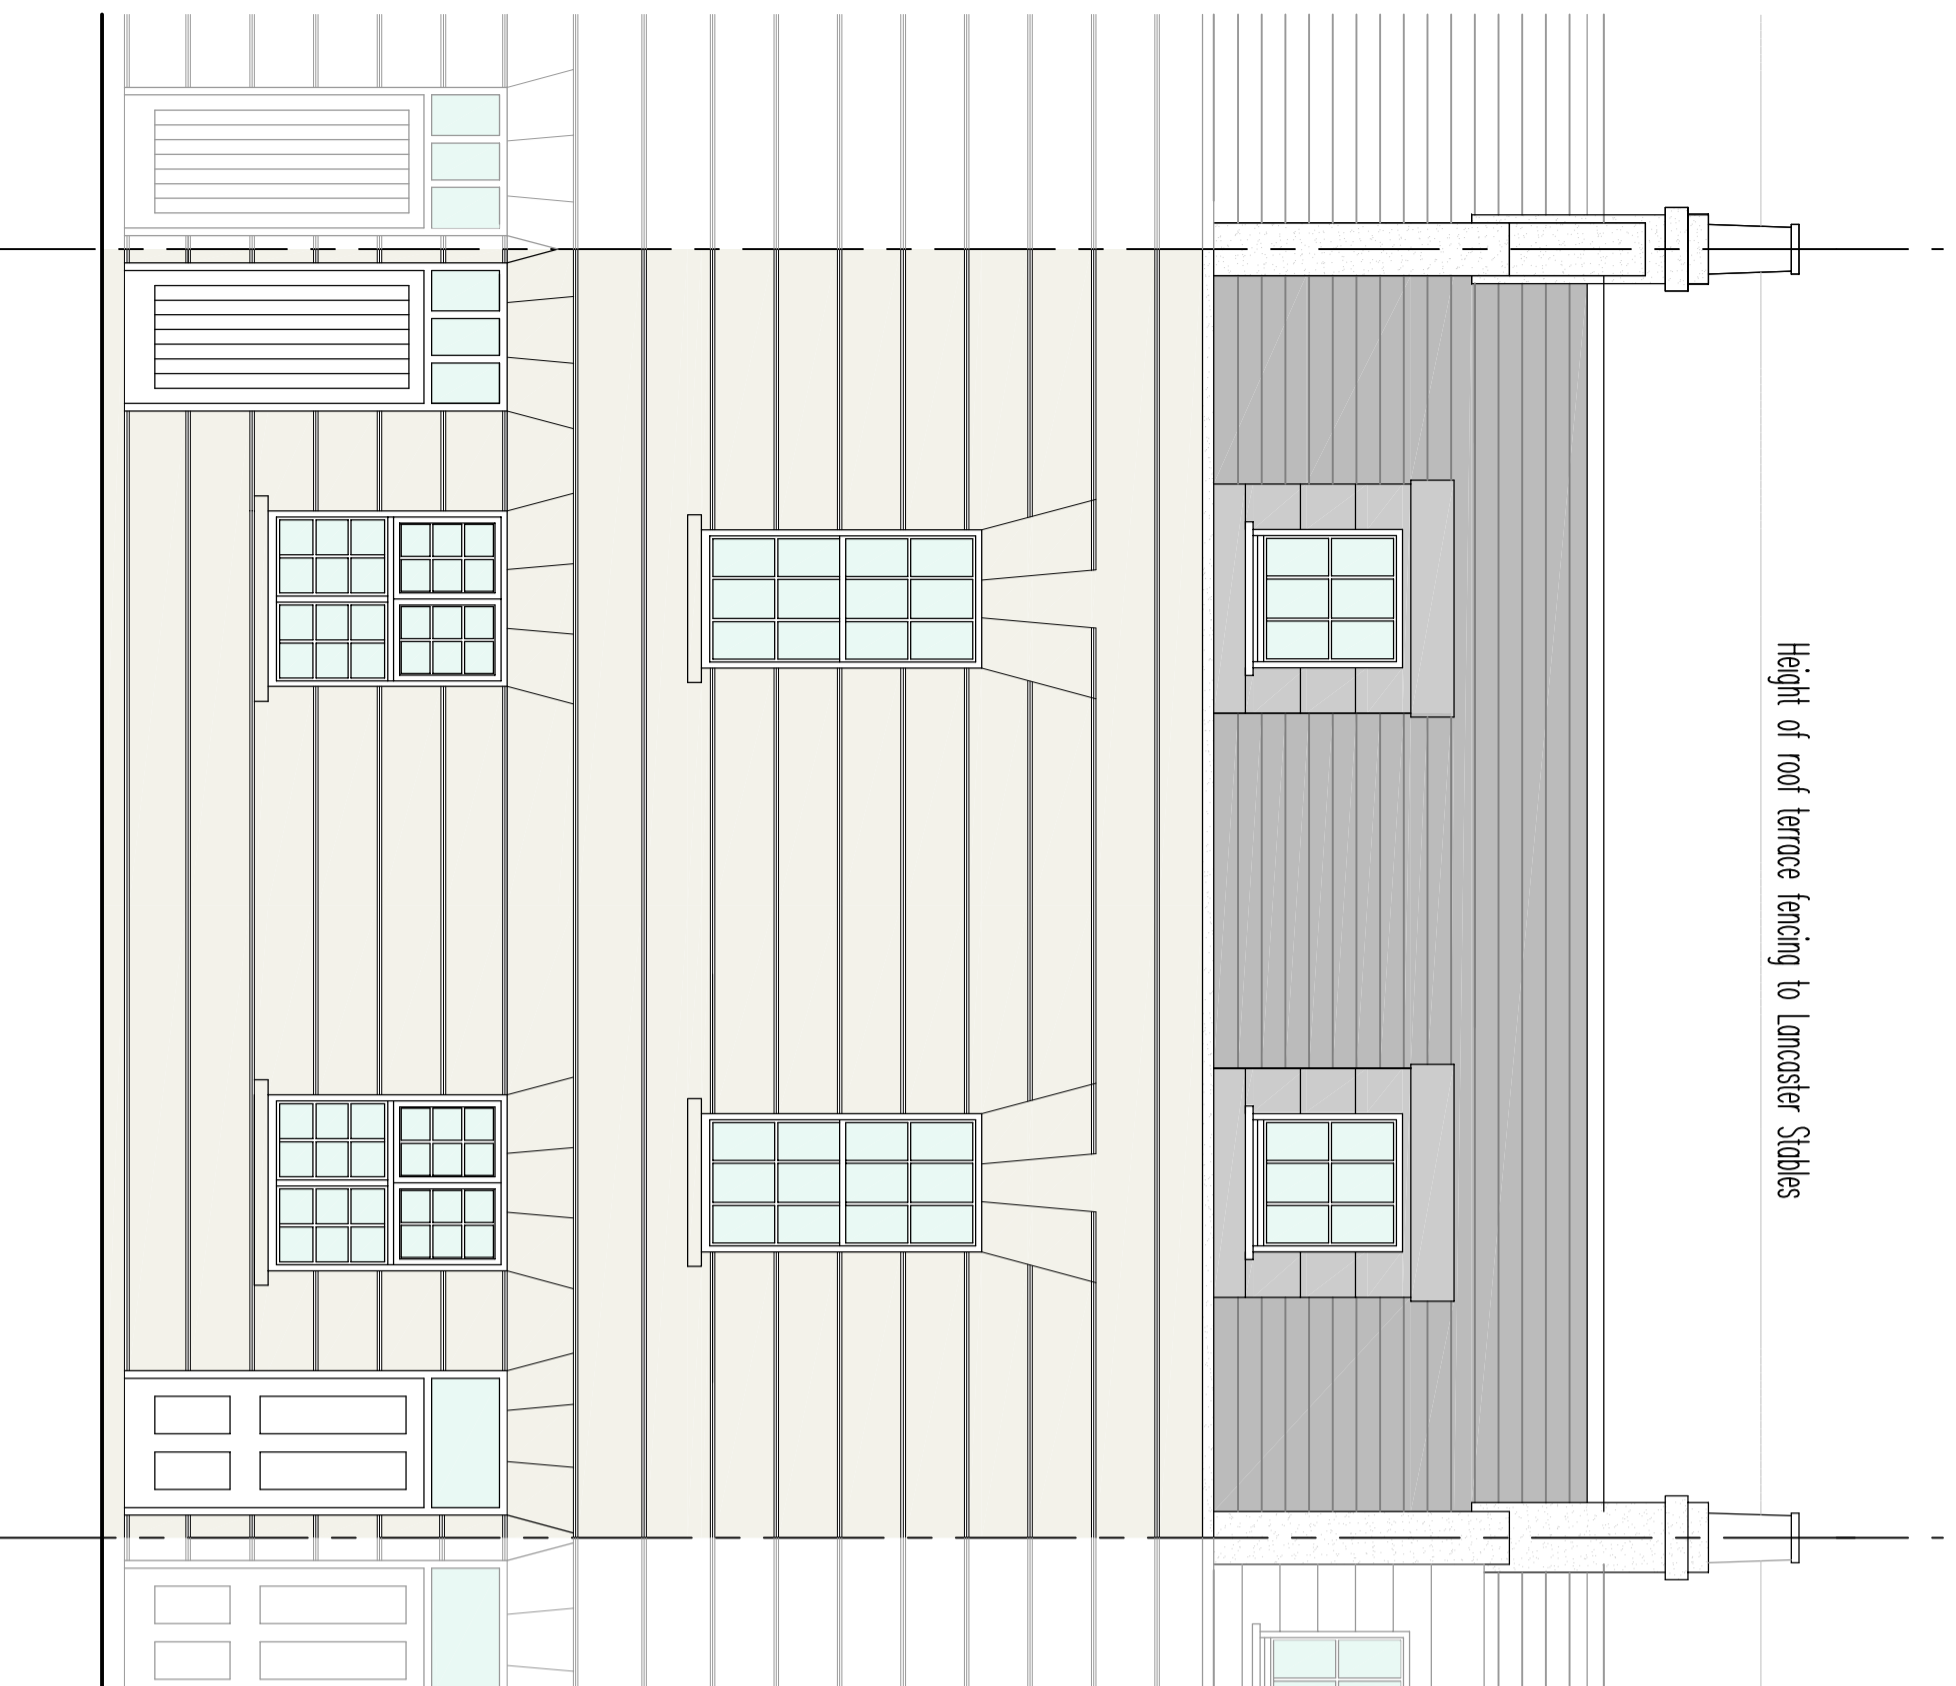

EXISTING FRONT ELEVATION

Height of roof terrace fencing to Lancaster Stables

Frameless obscure glass screening to rear terrace

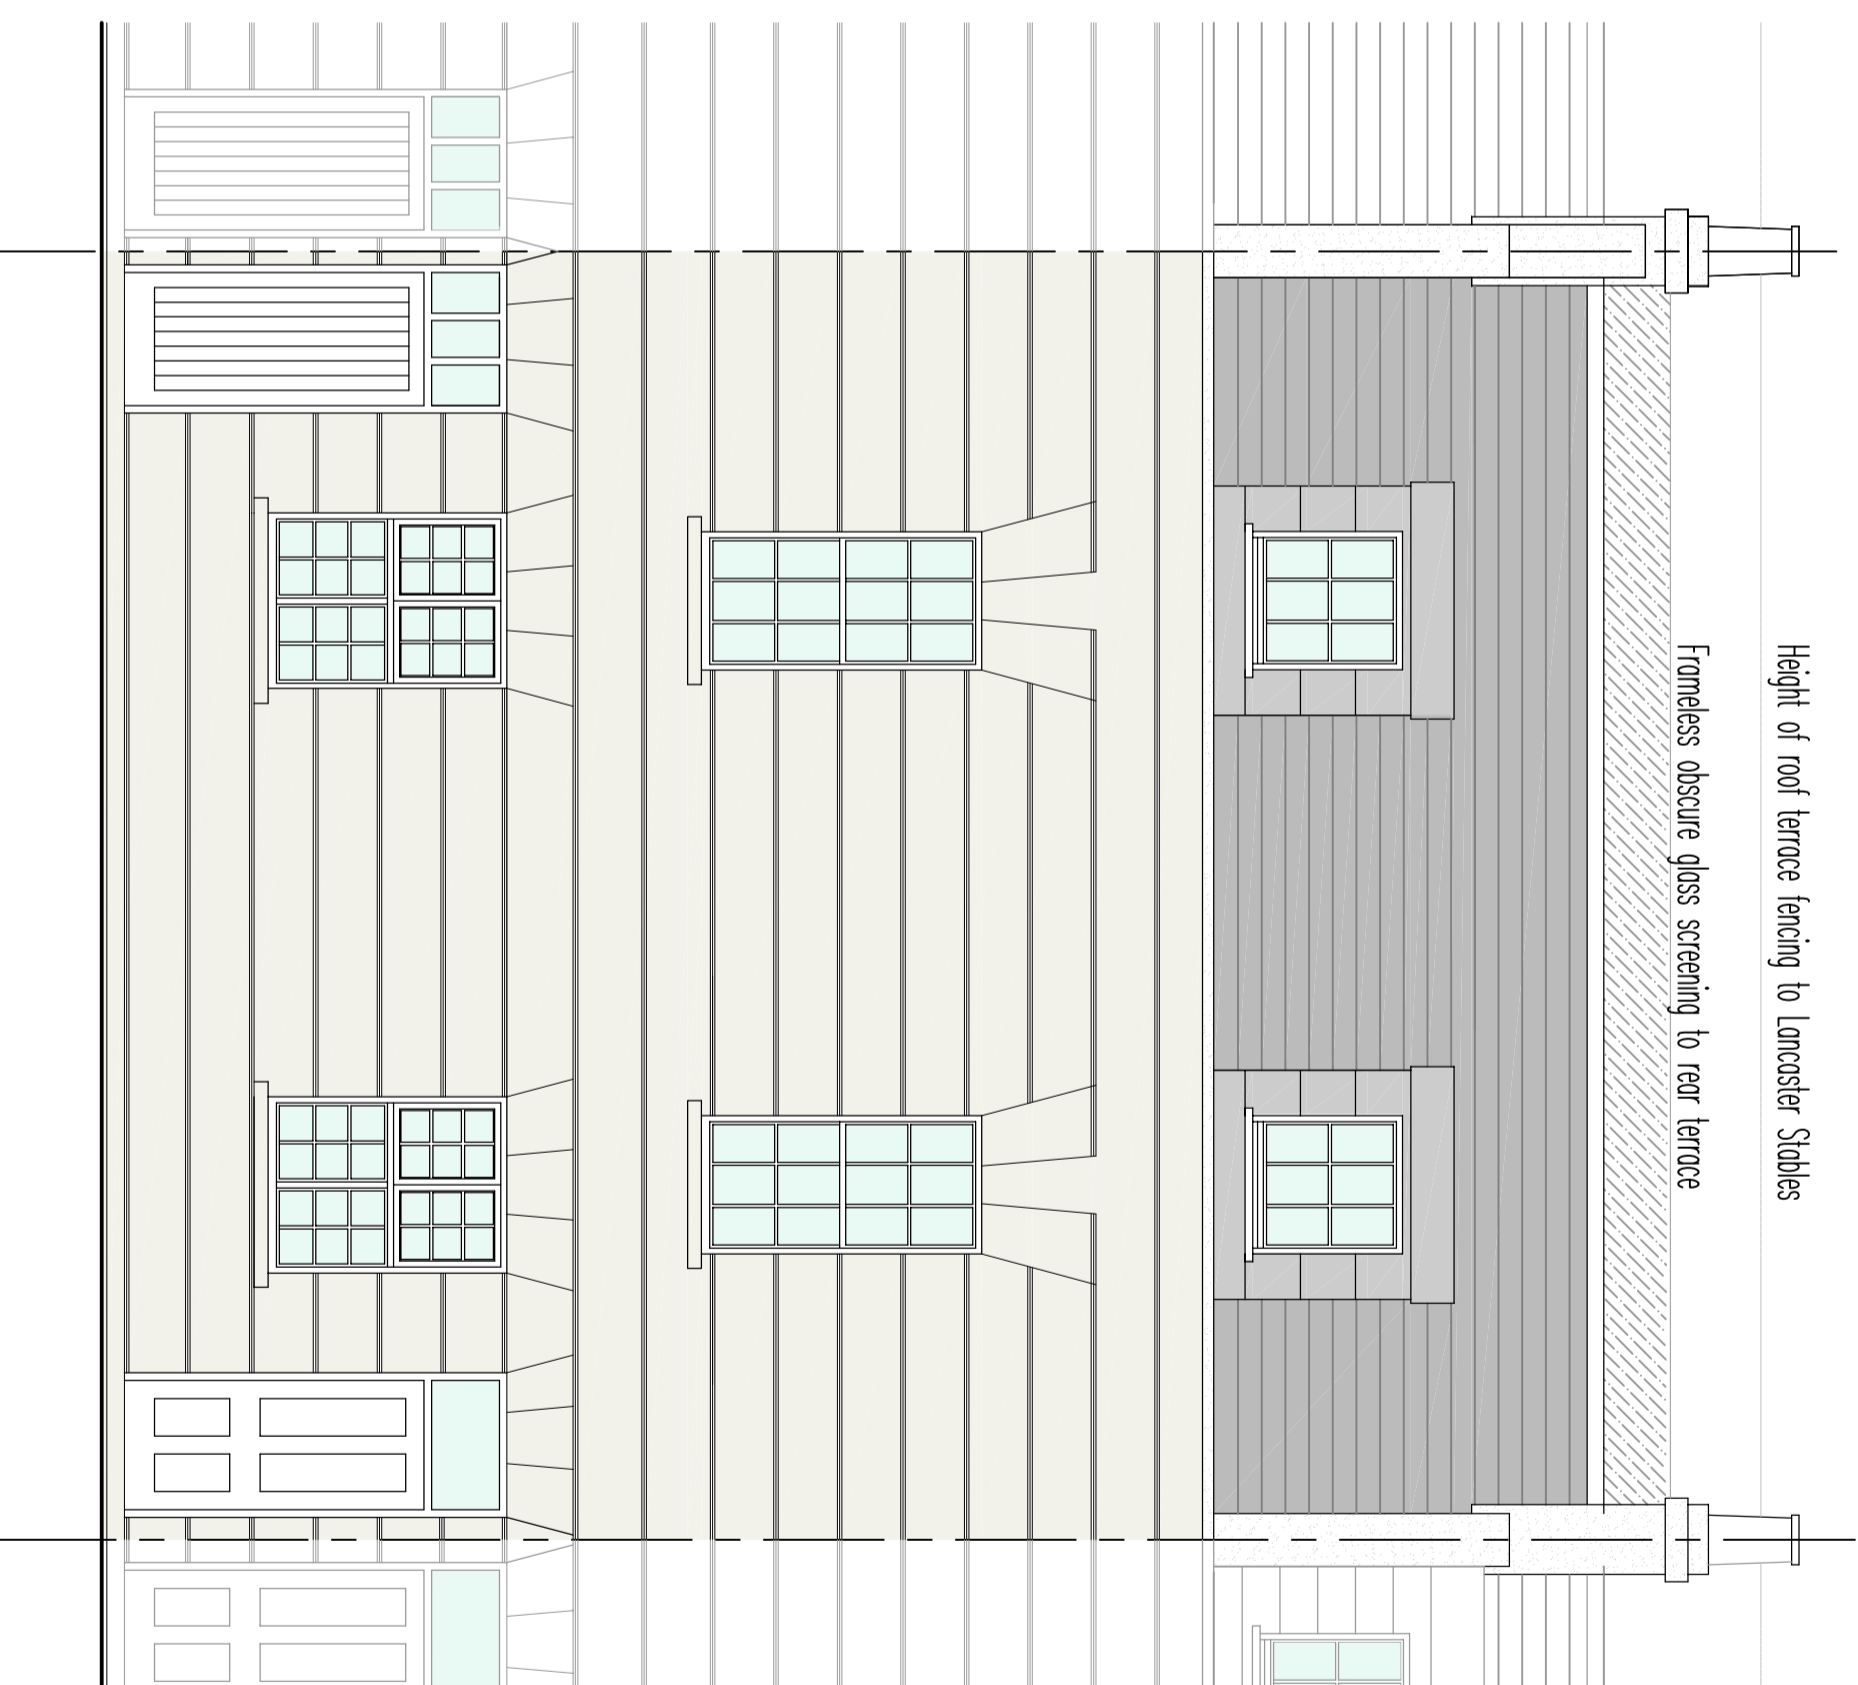

PROPOSED FRONT ELEVATION

Revisions:

FOR PLANNING PURPOSES ONLY

MARY O'LEARY  
project  
21 LAMBOLLE PLACE  
LONDON NW3 4PG  
title  
EXISTING AND PROPOSED FRONT ELEVATION

scale 1:50 date JULY 2020 drg. no. 10613/PP2/03

Robert Savage & Associates  
architects designers structural engineers  
11 Eton Georges, Lancaster Grove, Telephone: 020 7433 3561  
Baysize Park, London NW3 4PE Email: office@rsaa.me.uk

0 500 1000 1500 2000 2500 3000  
BAR SCALE IN MILLIMETRES  
1:50