


EXISTING SITE/BLOCK PLAN 1:200

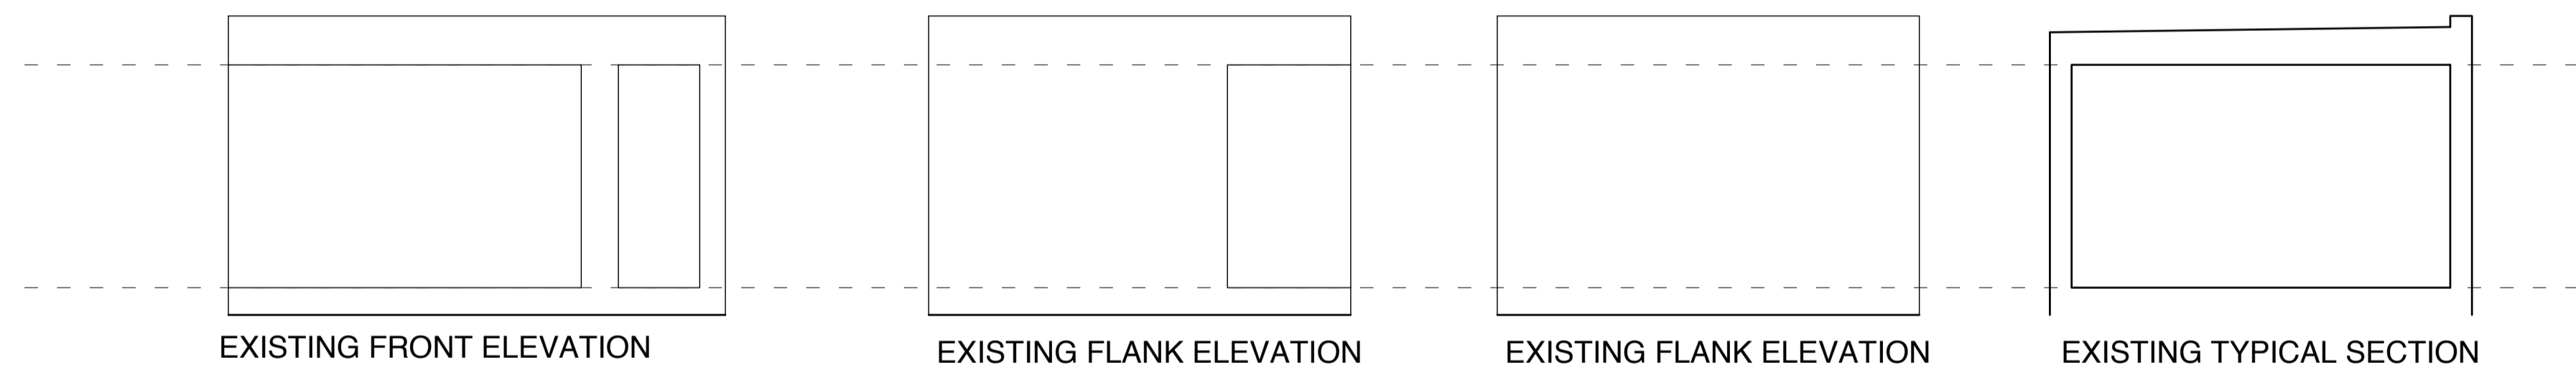


EXISTING FRONT ELEVATION


EXISTING FLANK ELEVATION

EXISTING FLANK ELEVATION

EXISTING TYPICAL SECTION

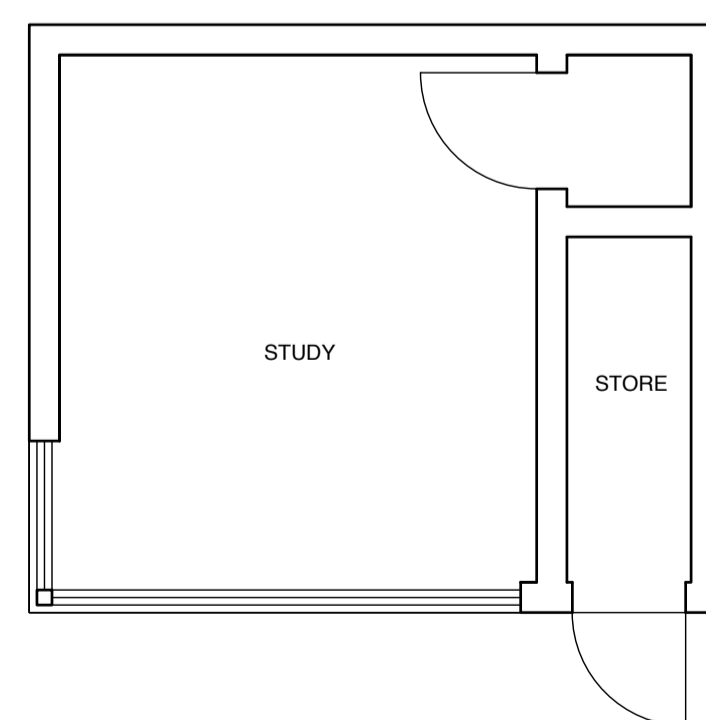

EXISTING GROUND PLAN

 

EXISTING ROOF PLAN

GENERAL NOTES

1. THE CONTRACTOR MUST CHECK ALL DIMENSIONS ON SITE BEFORE COMMENCING WORK
2. ANY DISCREPANCIES MUST BE IMMEDIATELY BROUGHT TO THE ATTENTION OF THE DESIGNER
3. ALL WORK MUST CONFORM TO CURRENT BUILDING REGULATIONS, BRITISH STANDARDS & CODES OF PRACTICE AND NHBC STANDARDS
4. THESE DRAWINGS ARE TO BE READ IN CONJUNCTION WITH ALL RELEVANT DESIGNER, ENGINEER OR SPECIALIST DRAWINGS AND SPECIFICATIONS
5. ALL DIMENSIONS ARE IN MILLIMETERS UNLESS STATED OTHERWISE
6. ALL MATERIALS ARE TO BE USED AND INSTALLED IN STRICT COMPLIANCE WITH THE RELEVANT MANUFACTURER'S RECOMMENDATIONS
7. THE CONTRACTOR IS RESPONSIBLE FOR PROVIDING ALL NECESSARY TEMPORARY SUPPORT TO THE BUILDING AND ANY ADJACENT STRUCTURES
8. ALL CONSTRUCTION MUST BE BUILT WITHIN THE ACTUAL PROPERTY BOUNDARIES UNLESS PARTY WALL AGREEMENT ALLOWS OTHERWISE

HATCH/LINE LEGEND		DRAINAGE ABBREVIATIONS	
	concrete		demolish
	brickwork		above/beyond
	blockwork		boundary
	insulation/ stud partition		drain
			insulation/ stud partition

REVISION	DESCRIPTION	DATE

DRAW + PLAN

T: 0800 689 0101
 E: info@drawandplan.com
 W: www.drawandplan.com

Location
**13 ABERDARE GARDENS
 LONDON
 NW6 3AJ**

Drawing title
GENERAL ARRANGEMENT

Date	Scale
31/07/2020	1:50@A1

Job no.	Dwg no.	Revision
19107	EGA001	B

