


Existing Upper Ground Floor
PLAN

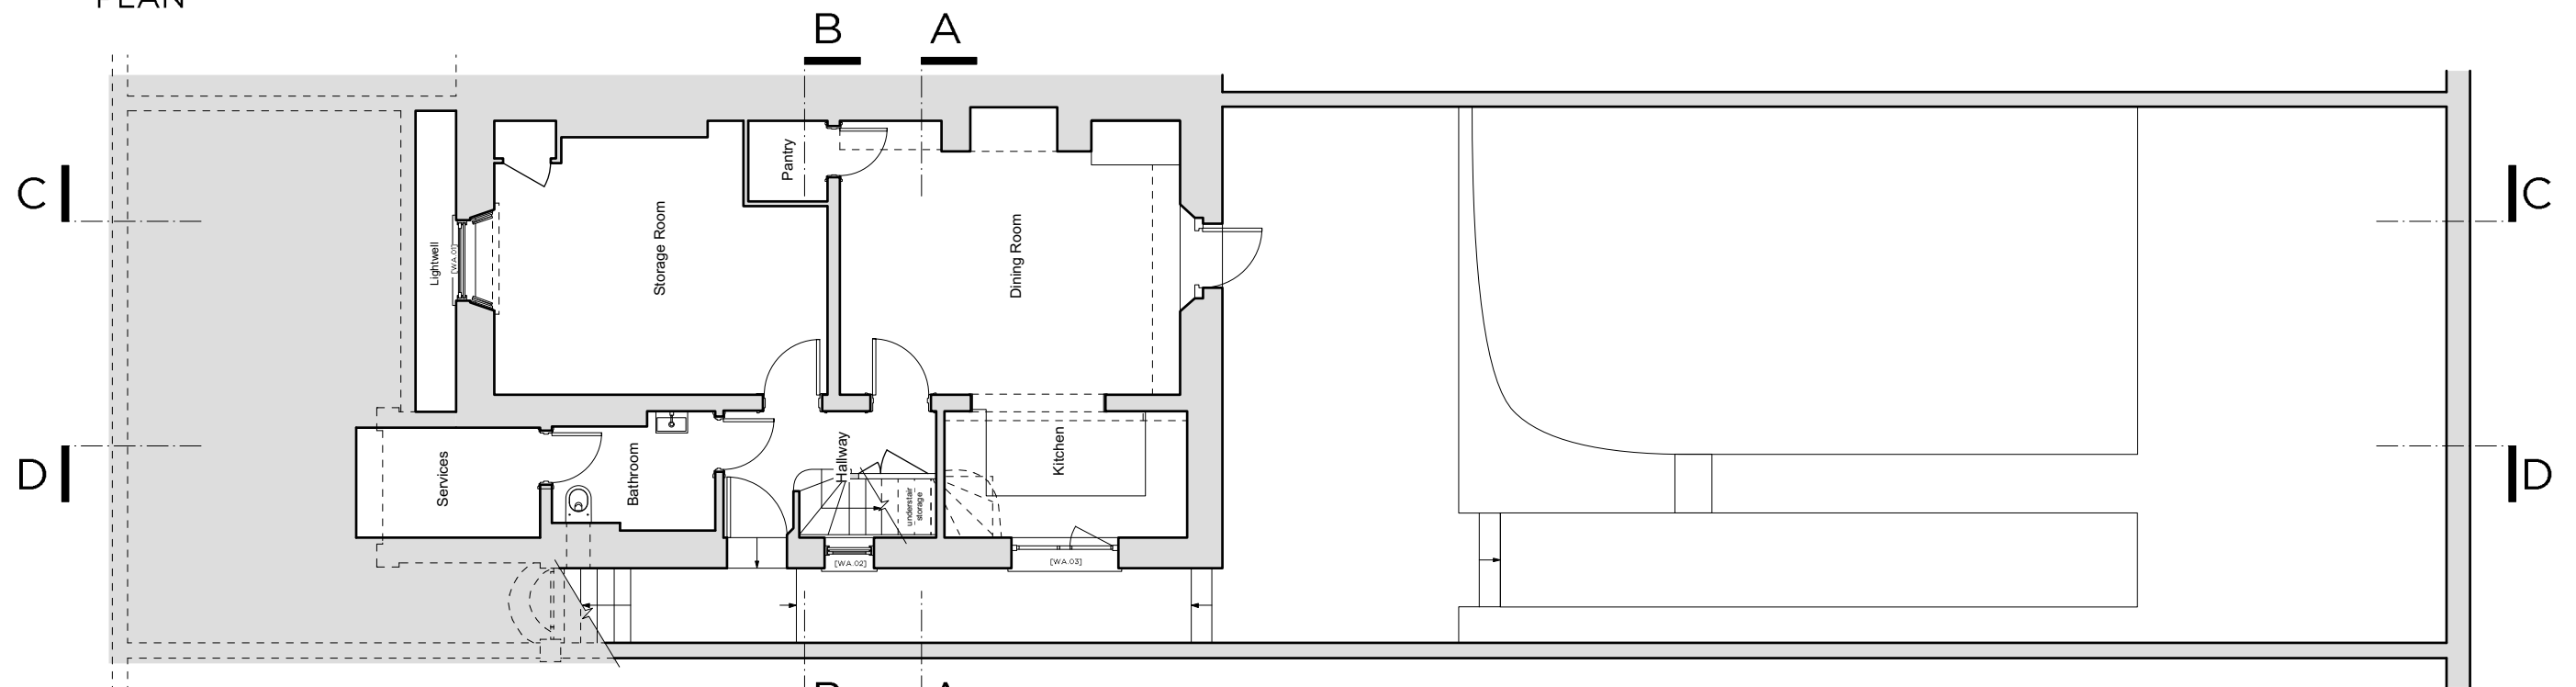


Existing Lower Ground Floor
PLAN


DEVELOPED DESIGN

PROJECT CODE PROV	PROJECT ADDRESS 14 Provost Road London NW3 4ST	CLIENT Gillian Boccara & Laurence Page	DATE 17/07/2020
DRAWING No. 002	REV. -	DRAWING TITLE Existing Lower & Upper Ground Floor Plans	PROJECT CONTACT Michael Johnson Russell Everton
			SCALE @ A1 SCALE @ A3 1:100

NORTH

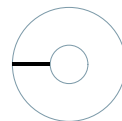

SCALE AT A3 SCALE BAR

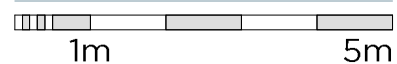

REVISIONS

NOTES

- Do not scale off this drawing.
- Any errors or omissions to be reported to NAGANJOHNSON ARCHITECTS immediately.
- This drawing and design is the copyright of NAGANJOHNSON ARCHITECTS and is not to be used for any purpose without their consent.
- All dimensions are to be verified on site before commencing work.
- This drawing shall be read in conjunction with all relevant documents / To be read in conjunction with SE information.