


NON-MATERIAL AMENDMENT

Check all dimensions on site. Do not scale off drawings without prior consultation. Any discrepancies to be reported to architects before execution of relevant works. This drawing has been produced for David and Kate Glick for the works at 24 Harley Road, London, NW3 3BN and for that application alone and is not intended for use by any other person or for any other purpose. Drawings remain copyright of Hayhurst and Co. and may not be reproduced without written consent or licence.

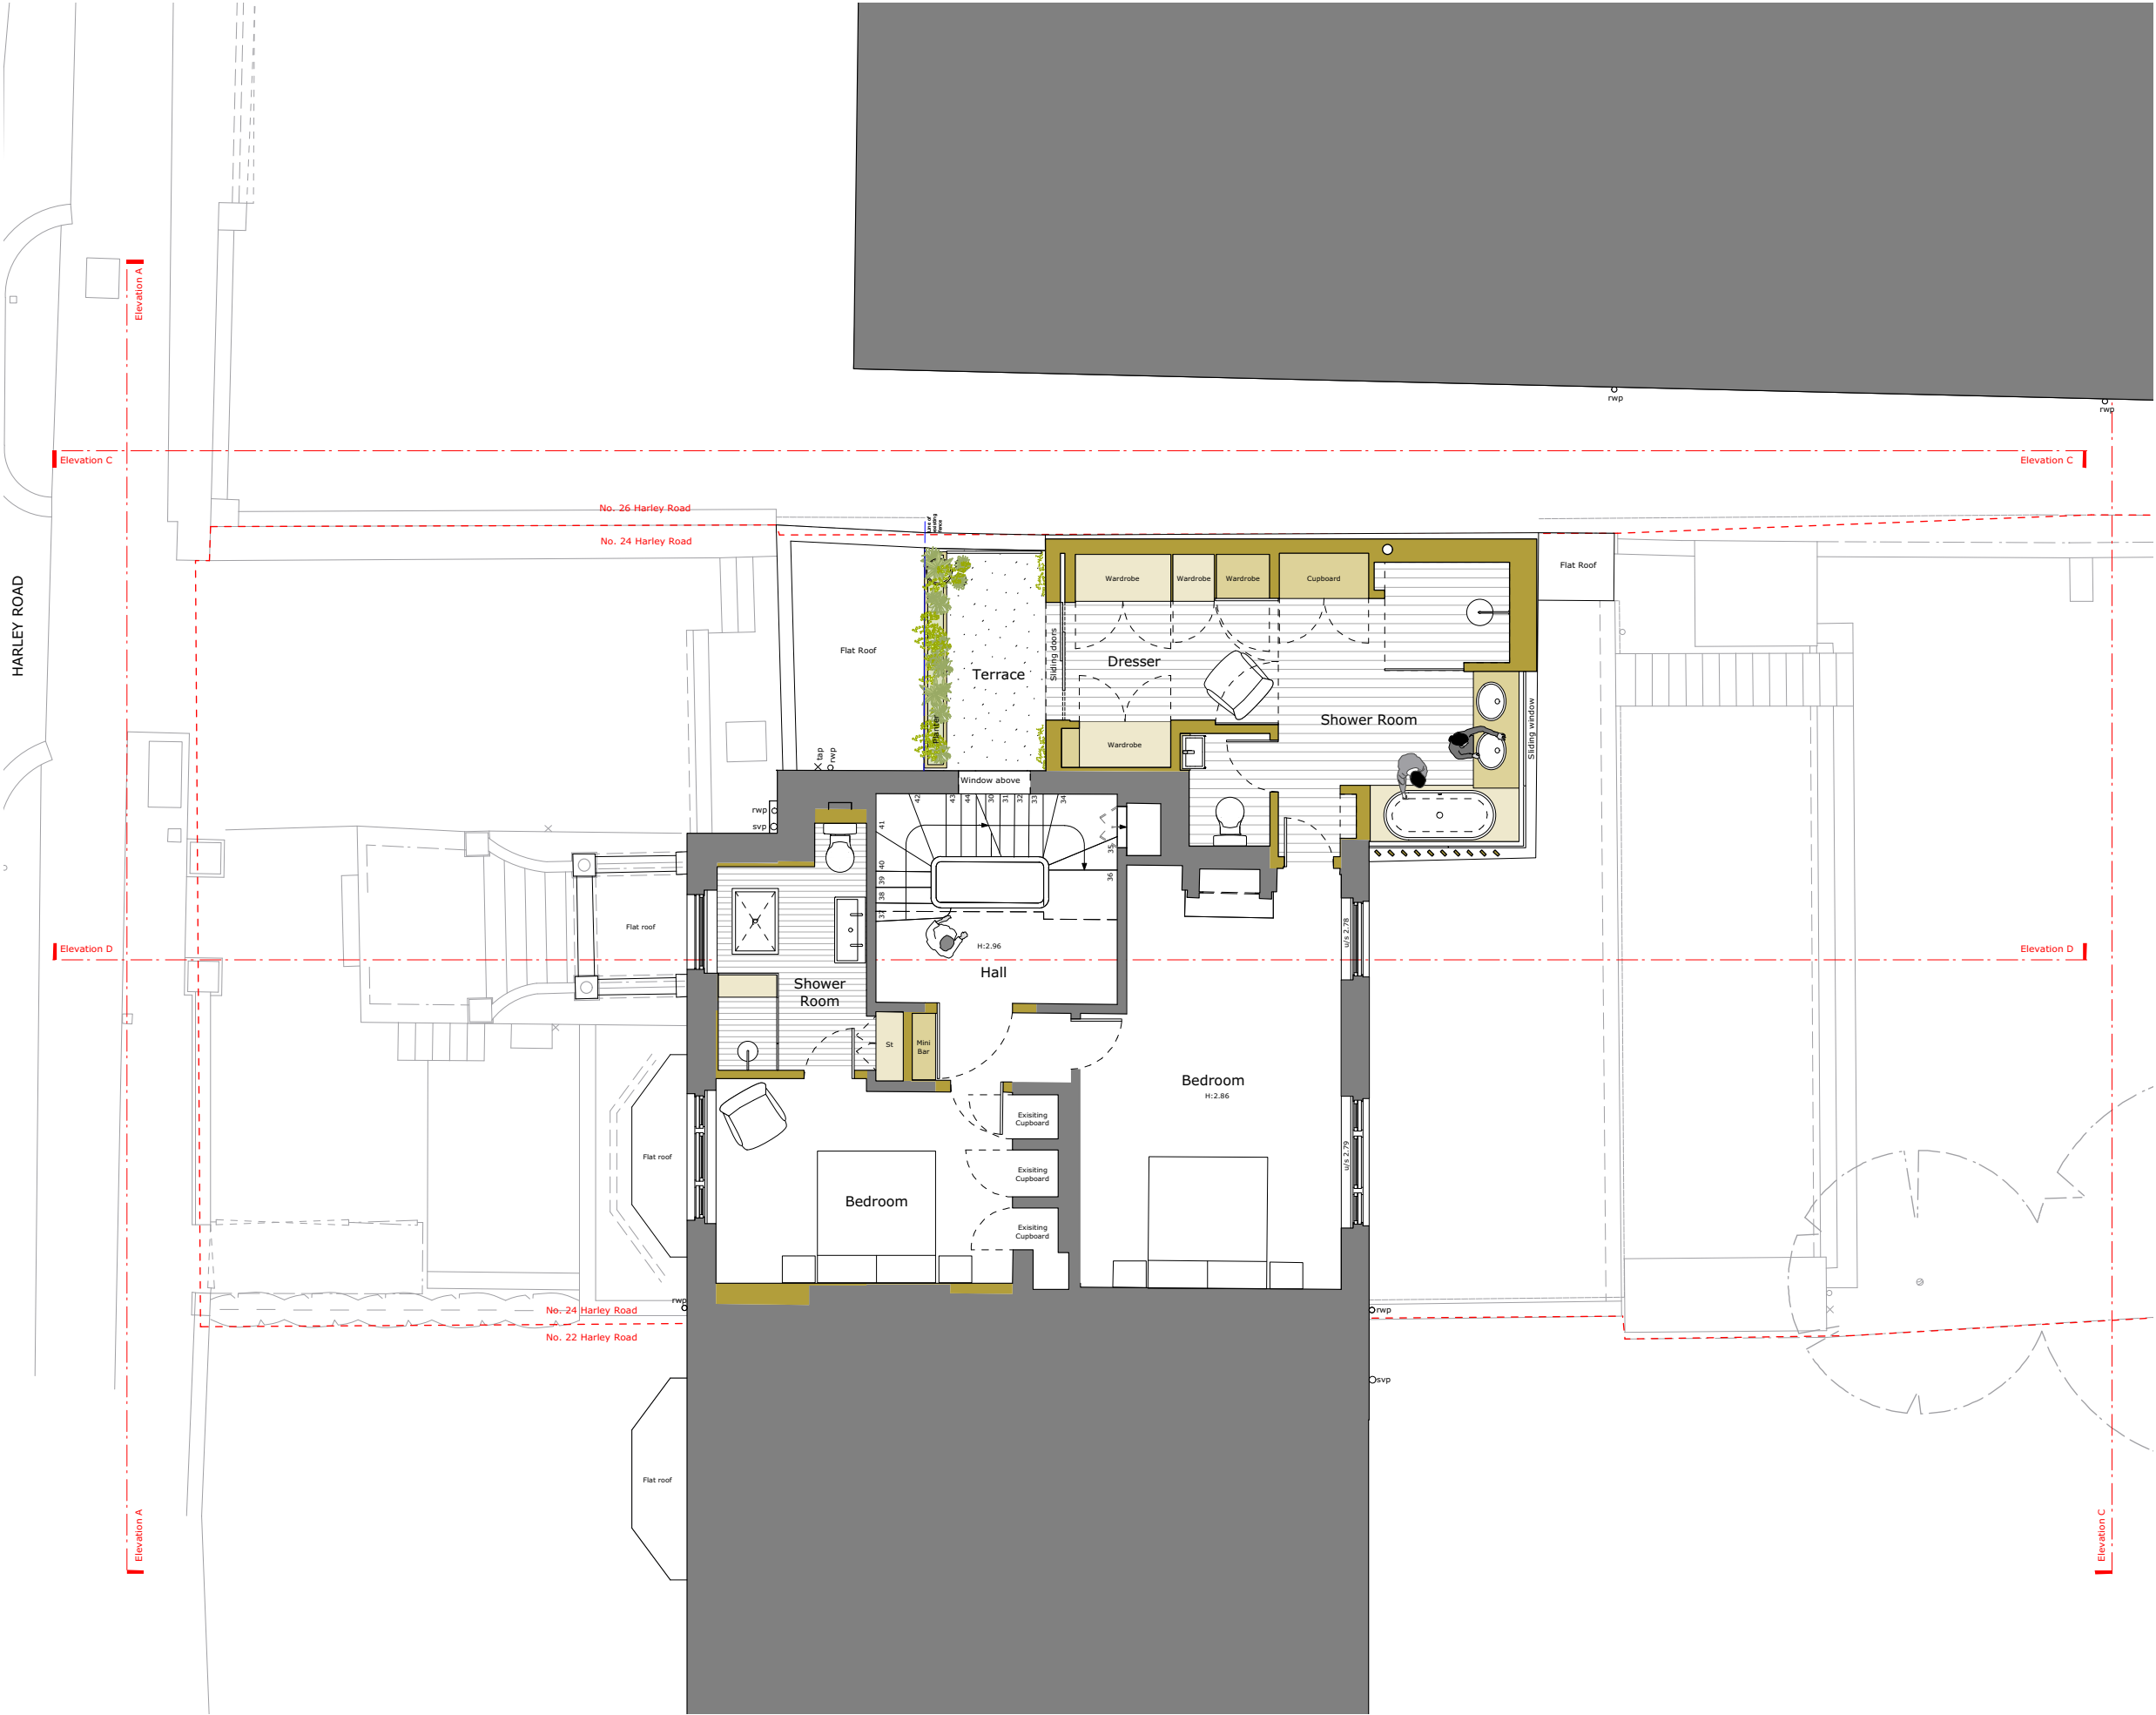

Site Boundary



Terrace updated to match consented proposal	03.08.20	R2
Non-material Amendment	30.06.20	R1
First Issue	28.08.18	-
Issue/Revision	Date	Rev

Hayhurst & Co Architects
26 Fournier Street, London, E1 6QE
+44 (0) 20 7247 4028
mail@hayhurstand.co.uk
www.hayhurstand.co.uk

Project: **Extension and Refurbishment**

Address: **24 Harley Road, London, NW3 3BN**

Subject: **First Floor Plan Proposed**

Date: **30.06.2020**


Scale: **1:100**

Original size: **A3**


Drawing no: **214 A101 R2**

NON-MATERIAL AMENDMENT

Check all dimensions on site. Do not scale off drawings without prior consultation. Any discrepancies to be reported to architects before execution of relevant works. This drawing has been produced for David and Kate Glick for the works at 24 Harley Road, London, NW3 3BN and for that application alone and is not intended for use by any other person or for any other purpose. Drawings remain copyright of Hayhurst and Co. and may not be reproduced without written consent or licence.

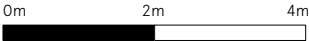

- Site Boundary
- Location of proposed change to extension

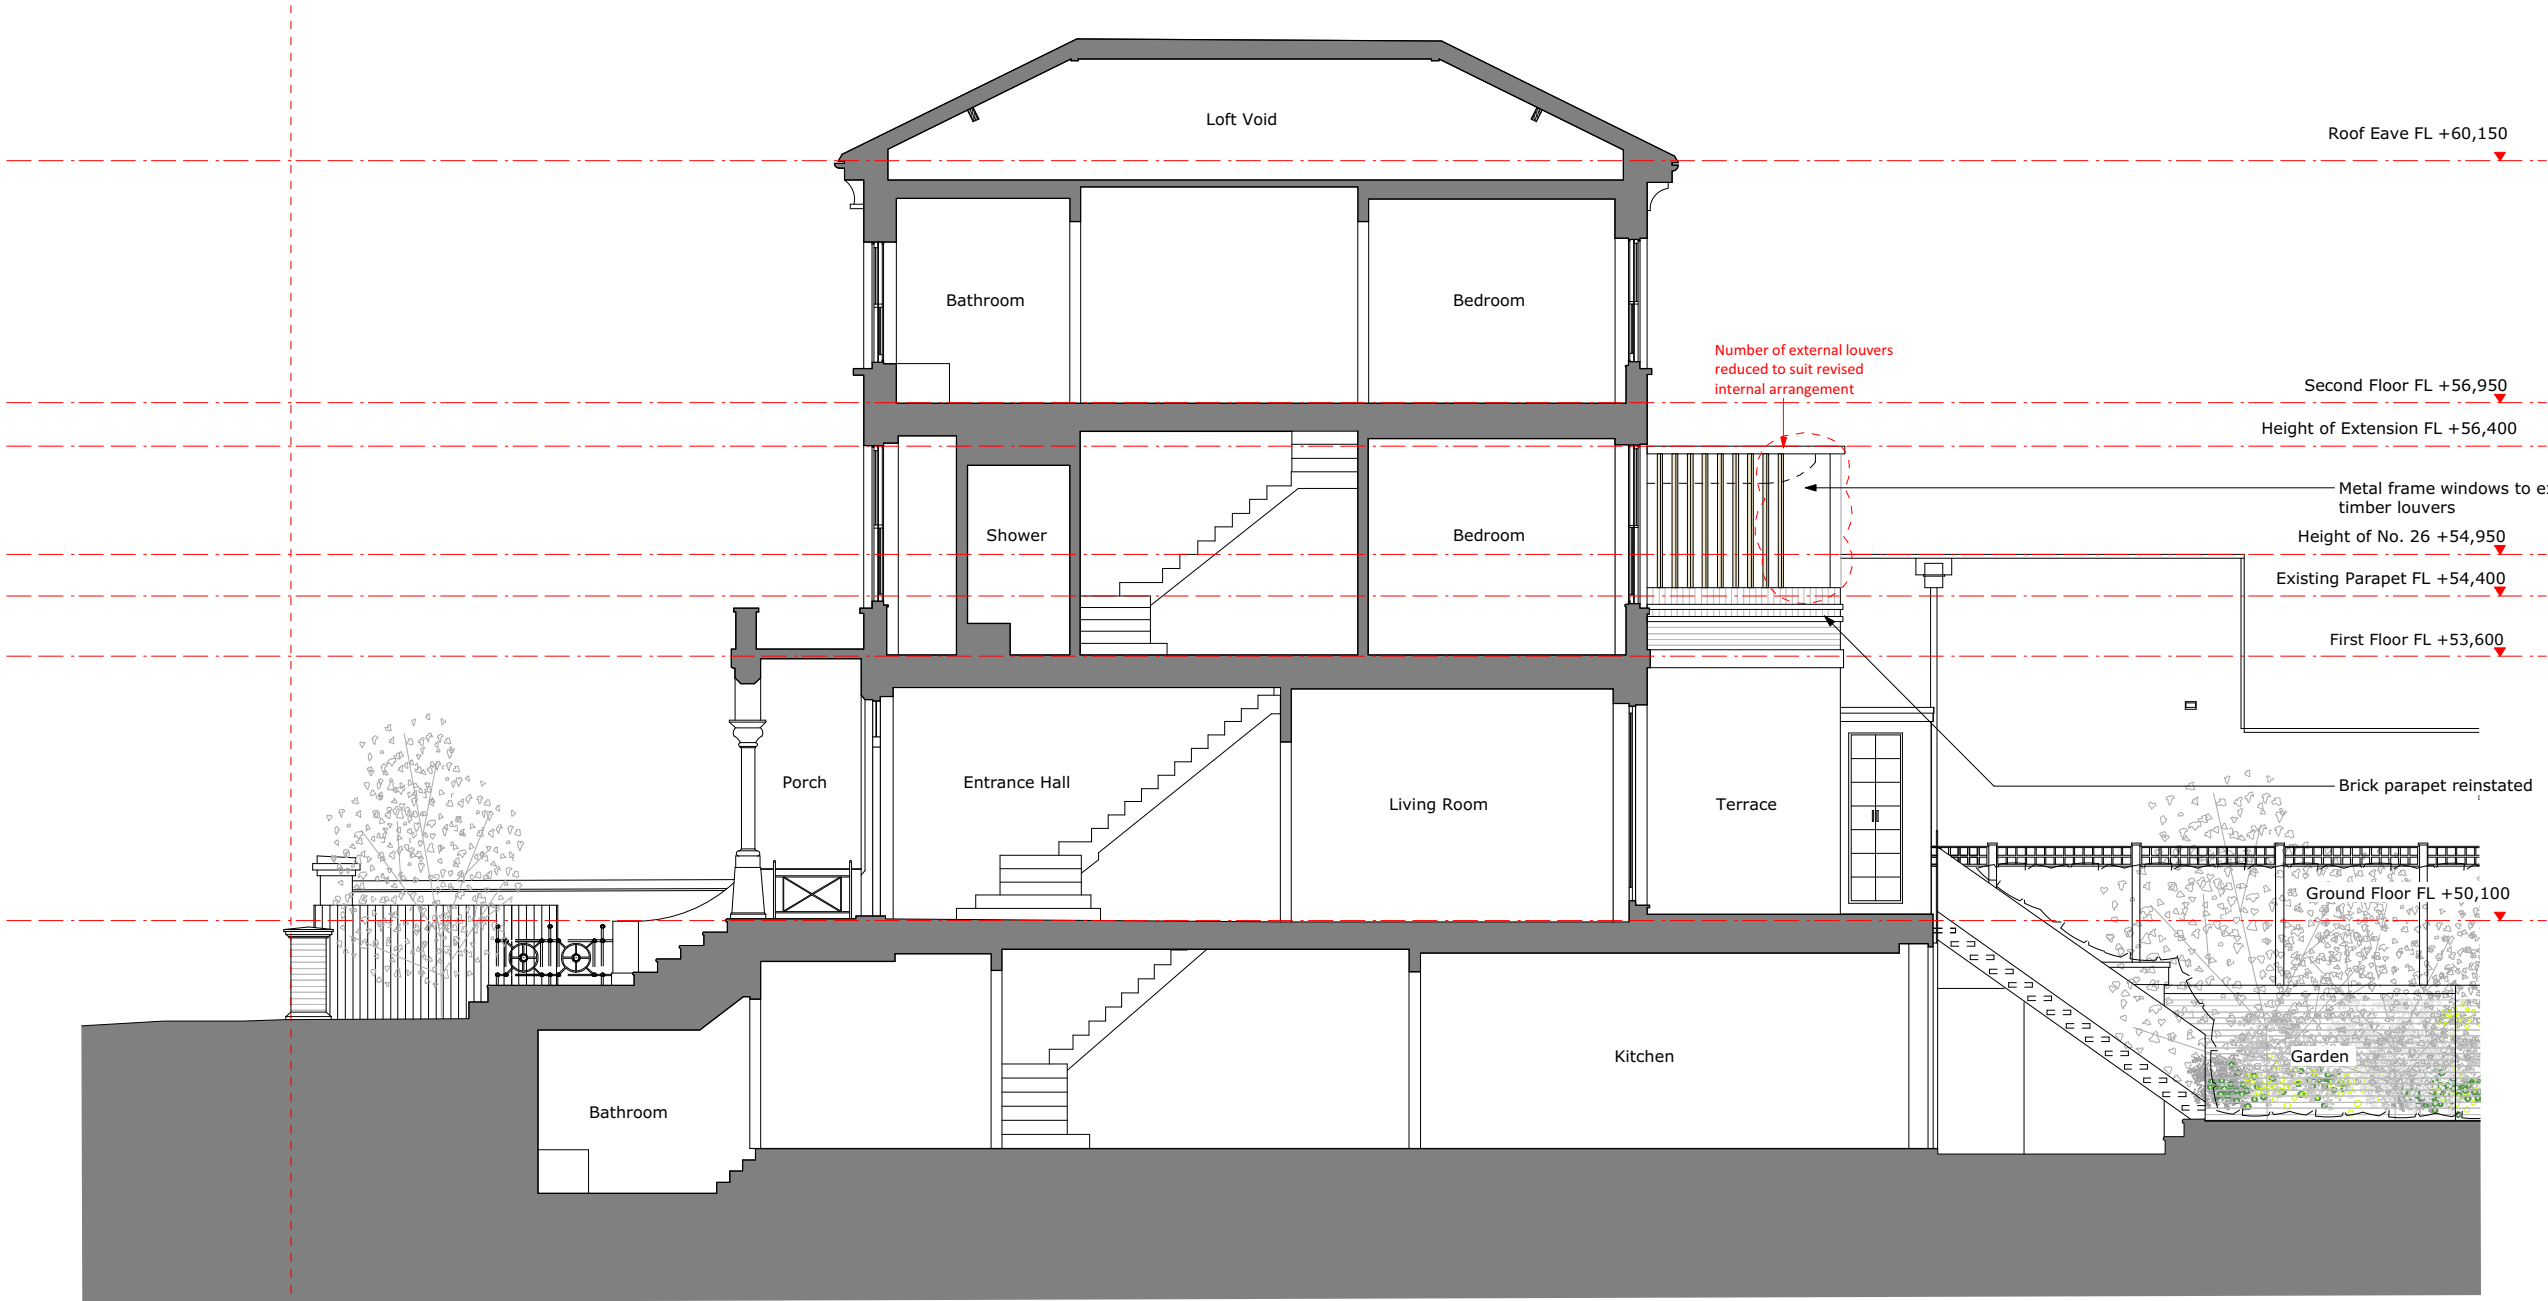


Harley Street No. 24

Non-material Amendment	30.06.20	R1
First Issue	28.08.18	-
Issue/Revision	Date	Rev

Hayhurst & Co Architects 26 Fournier Street, London, E1 6QE +44 (0) 20 7247 4028 mail@hayhurstand.co.uk www.hayhurstand.co.uk		
Project:	Extension and Refurbishment	
Address:	24 Harley Road, London, NW3 3BN	
Subject:	North West Elevation/Section D - Proposed	
Date:	30.06.2020	
Scale:	1:100	
Original size:	A3	
Drawing no:	214 A201	R1

NON-MATERIAL AMENDMENT

Check all dimensions on site. Do not scale off drawings without prior consultation. Any discrepancies to be reported to architects before execution of relevant works. This drawing has been produced for David and Kate Glick for the works at 24 Harley Road, London, NW3 3BN and for that application alone and is not intended for use by any other person or for any other purpose. Drawings remain copyright of Hayhurst and Co. and may not be reproduced without written consent or licence.

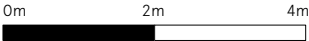

- Site Boundary
- Location of proposed change to extension



Terrace updated to match consented proposal	03.08.20	R2
Non-material Amendment	30.06.20	R1
First Issue	28.08.18	-
Issue/Revision	Date	Rev

Hayhurst & Co Architects
26 Fournier Street, London, E1 6QE
+44 (0) 20 7247 4028
mail@hayhurstand.co.uk
www.hayhurstand.co.uk

Project: **Extension and Refurbishment**

Address: **24 Harley Road, London, NW3 3BN**

Subject: **North East Elevation A - Proposed**

Date: **30.06.2020**


Scale: **1:100**

Original size: **A3**


Drawing no: **214 A220 R2**

NON-MATERIAL AMENDMENT

Check all dimensions on site. Do not scale off drawings without prior consultation. Any discrepancies to be reported to architects before execution of relevant works. This drawing has been produced for David and Kate Glick for the works at 24 Harley Road, London, NW3 3BN and for that application alone and is not intended for use by any other person or for any other purpose. Drawings remain copyright of Hayhurst and Co. and may not be reproduced without written consent or licence.

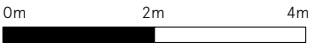

- Site Boundary
- Location of proposed change to extension

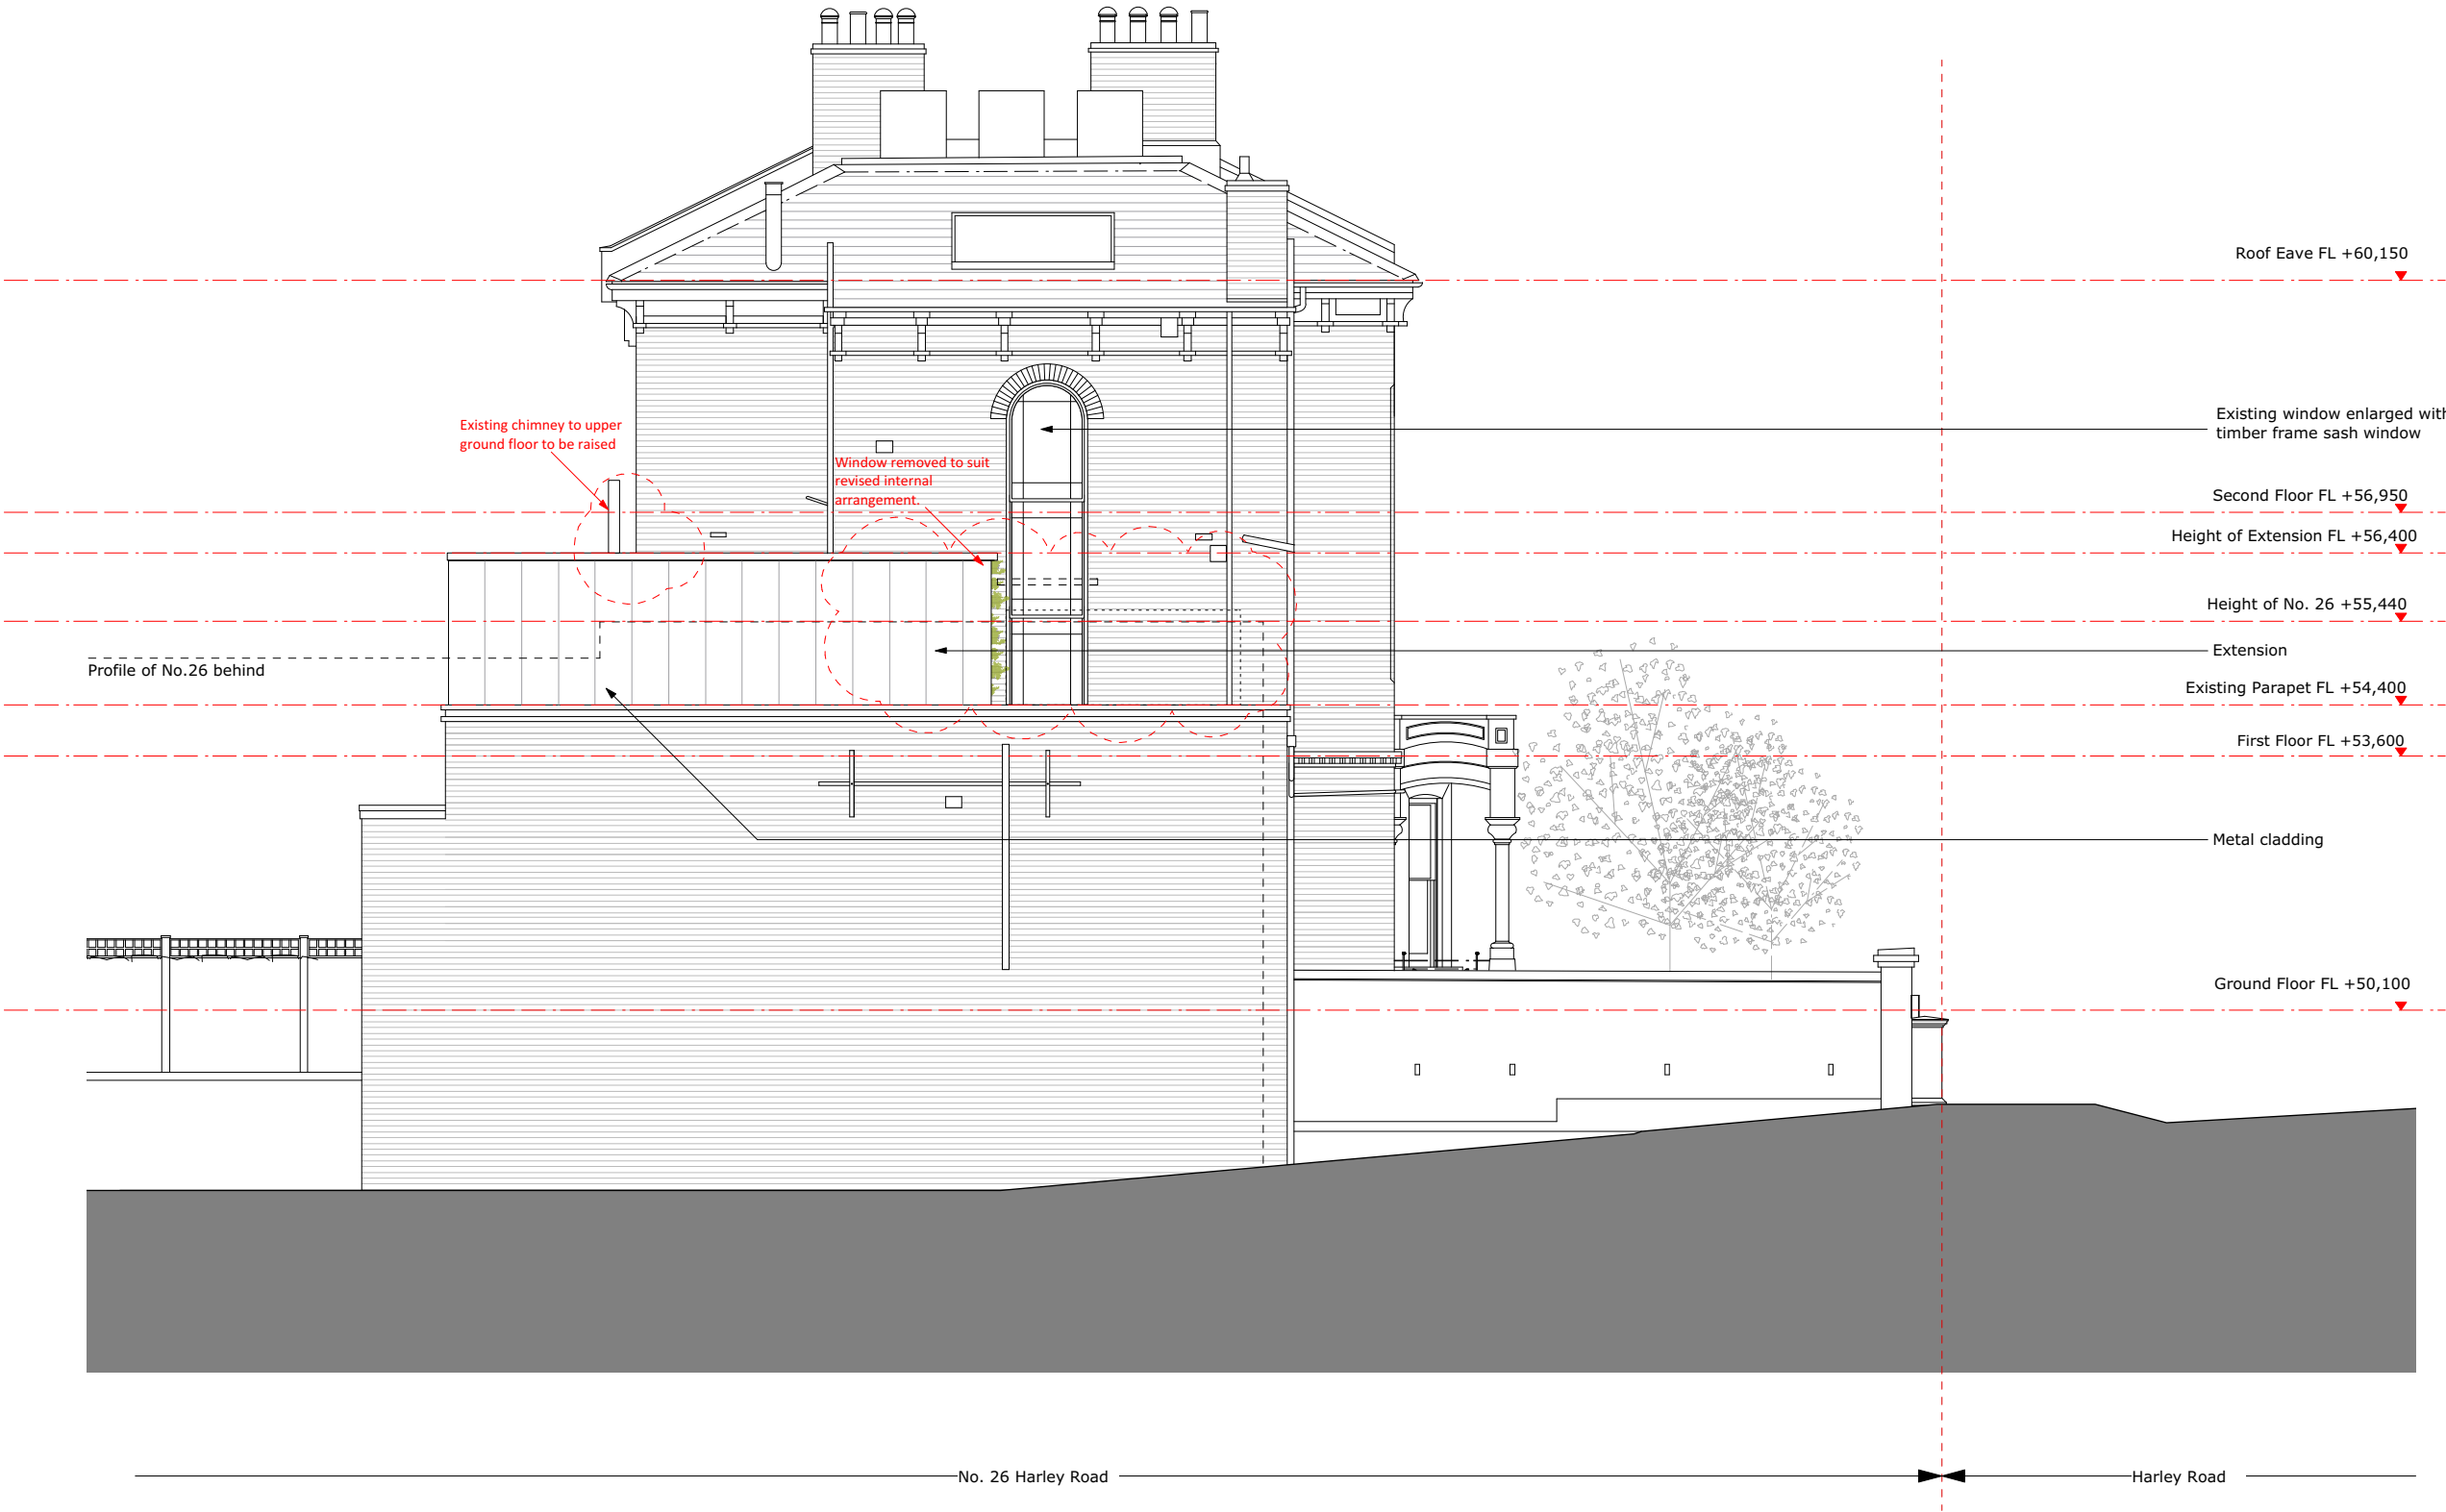

Terrace updated to match consented proposal	03.08.20	R2
Non-material Amendment	30.06.20	R1
First Issue	28.08.18	-
Issue/Revision	Date	Rev

Hayhurst & Co Architects
26 Fournier Street, London, E1 6QE
+44 (0) 20 7247 4028
mail@hayhurstand.co.uk
www.hayhurstand.co.uk

Project: **Extension and Refurbishment**

Address: **24 Harley Road, London, NW3 3BN**

Subject: **South East Elevation B - Proposed**

Date: **30.06.2020**


Scale: **1:100**

Original size: **A3**

Drawing no: **214 A221 R2**

NON-MATERIAL AMENDMENT

Check all dimensions on site. Do not scale off drawings without prior consultation. Any discrepancies to be reported to architects before execution of relevant works. This drawing has been produced for David and Kate Glick for the works at 24 Harley Road, London, NW3 3BN and for that application alone and is not intended for use by any other person or for any other purpose. Drawings remain copyright of Hayhurst and Co. and may not be reproduced without written consent or licence.

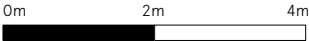

- Site Boundary
- Location of proposed change to extension



Non-material Amendment	02.07.20	R1
First Issue	28.08.18	-
Issue/Revision	Date	Rev

Hayhurst & Co Architects
26 Fournier Street, London, E1 6QE
+44 (0) 20 7247 4028
mail@hayhurstand.co.uk
www.hayhurstand.co.uk

Project: **Extension and Refurbishment**

Address: **24 Harley Road, London, NW3 3BN**

Subject: **South West Elevation C - Proposed**

Date: **30.06.20**

Scale: **1:100**

Original size: **A3**

Drawing no: **214 A222** **R1**