





This drawing is copyright and must not be reissued, loaned or copied without the written consent of this practice, all dimensions must be checked on site before proceeding and any discrepancies notified immediately.

All drawings to be read in conjunction with consultant structural engineers, mechanical and electrical consultants, acoustic engineers, energy consultants, etc. design calculation sheets, specifications and drawings plus any accompanying product literature, accredited details, etc.


© Copyright Livmore

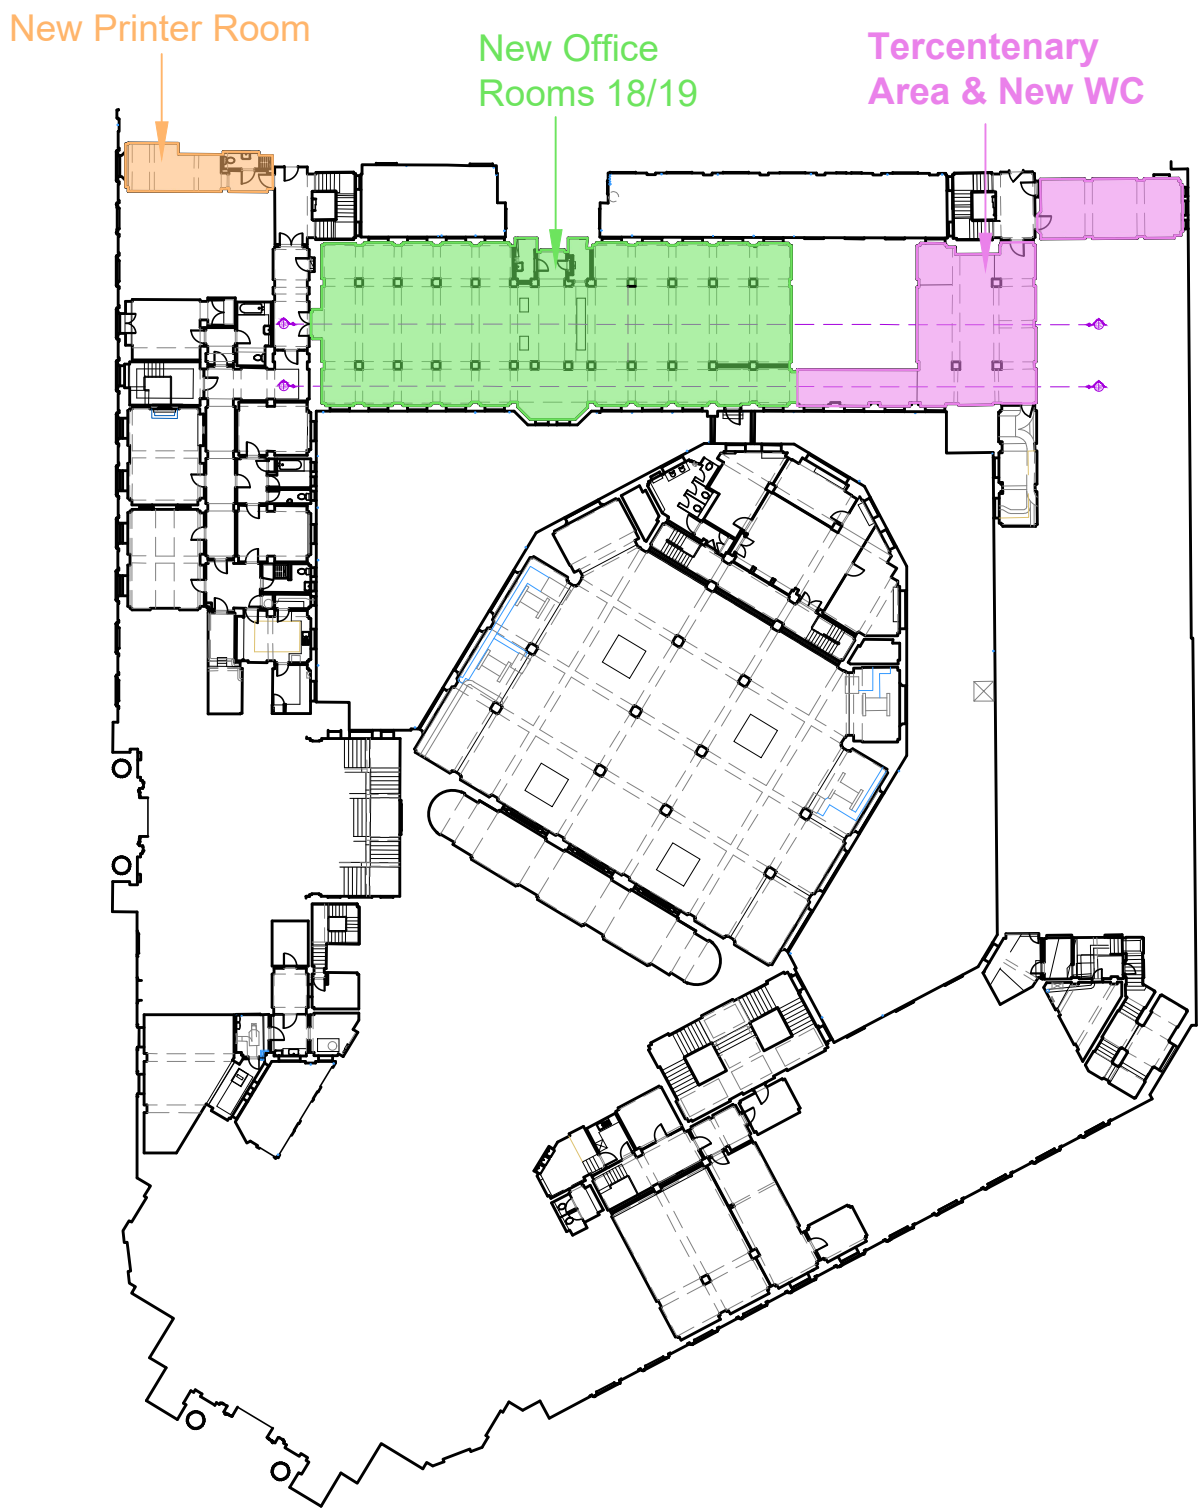

MEZZANINE/UPPER GROUND LEVEL PLAN  
SCALE 1:500

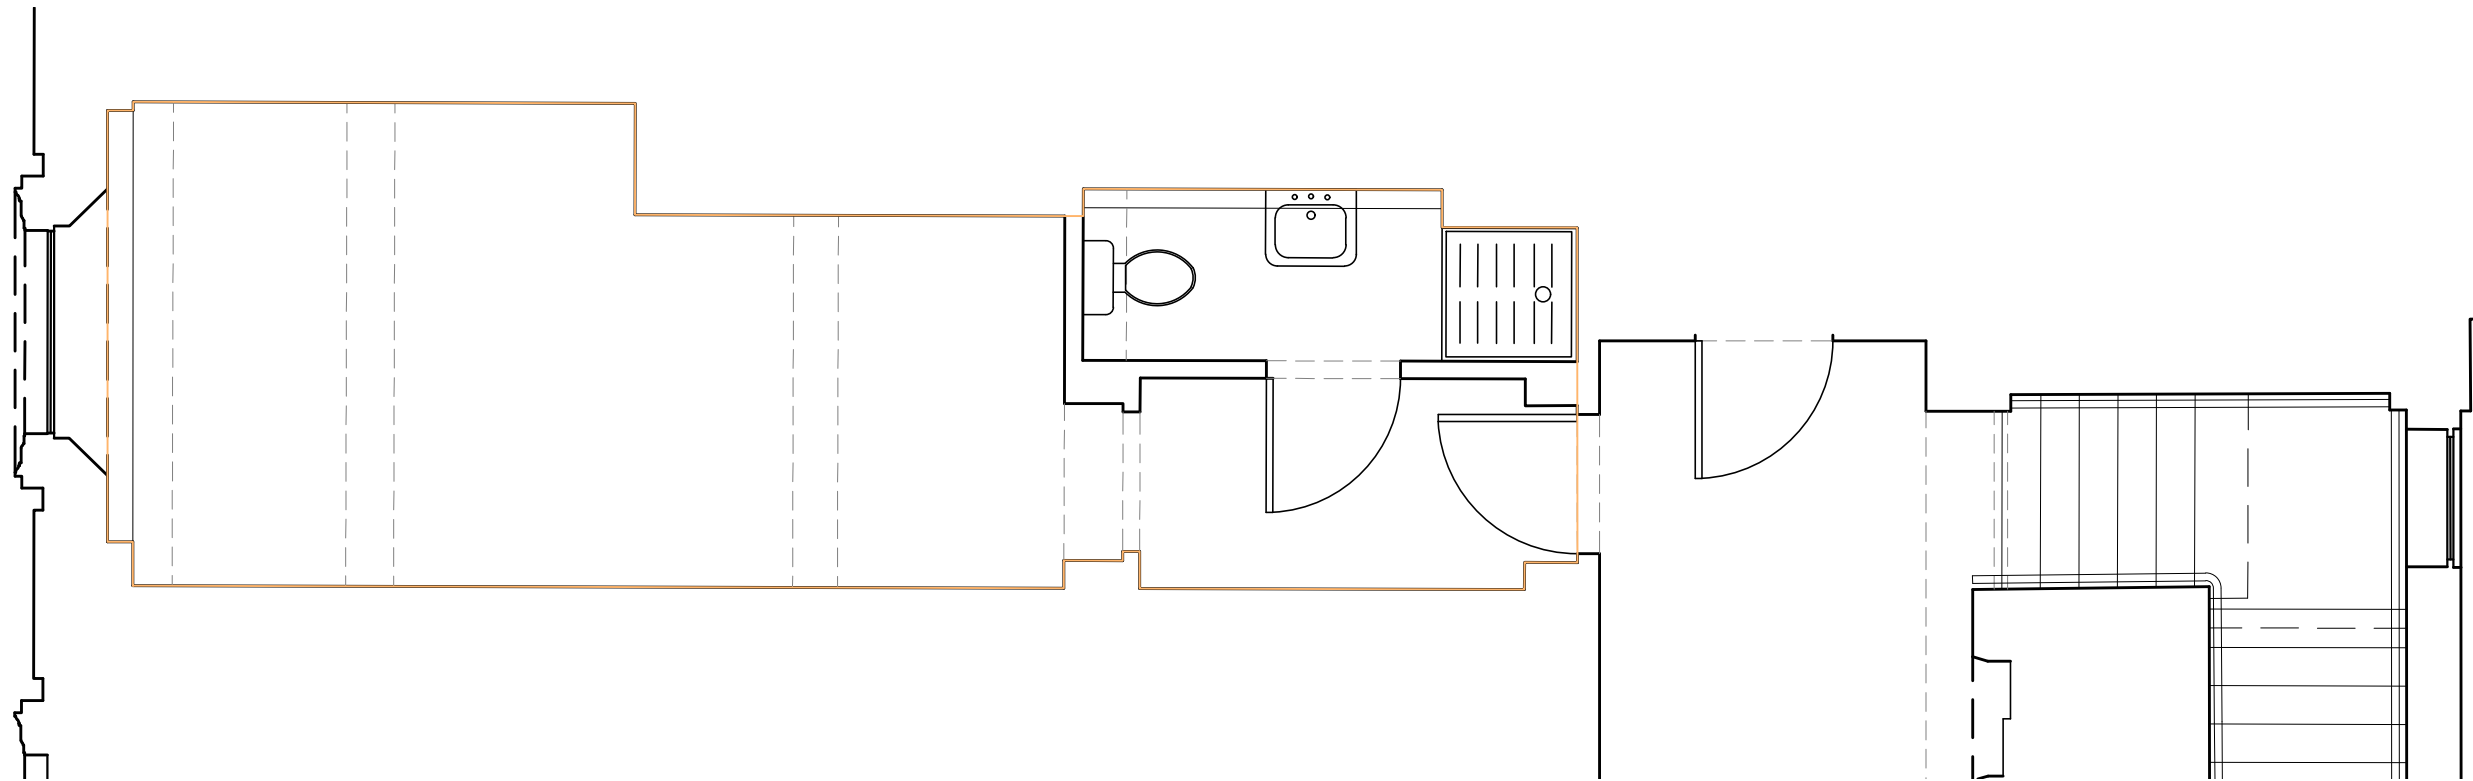

EXISTING PLAN  
(Proposed New Printer Room)  
SCALE 1:50

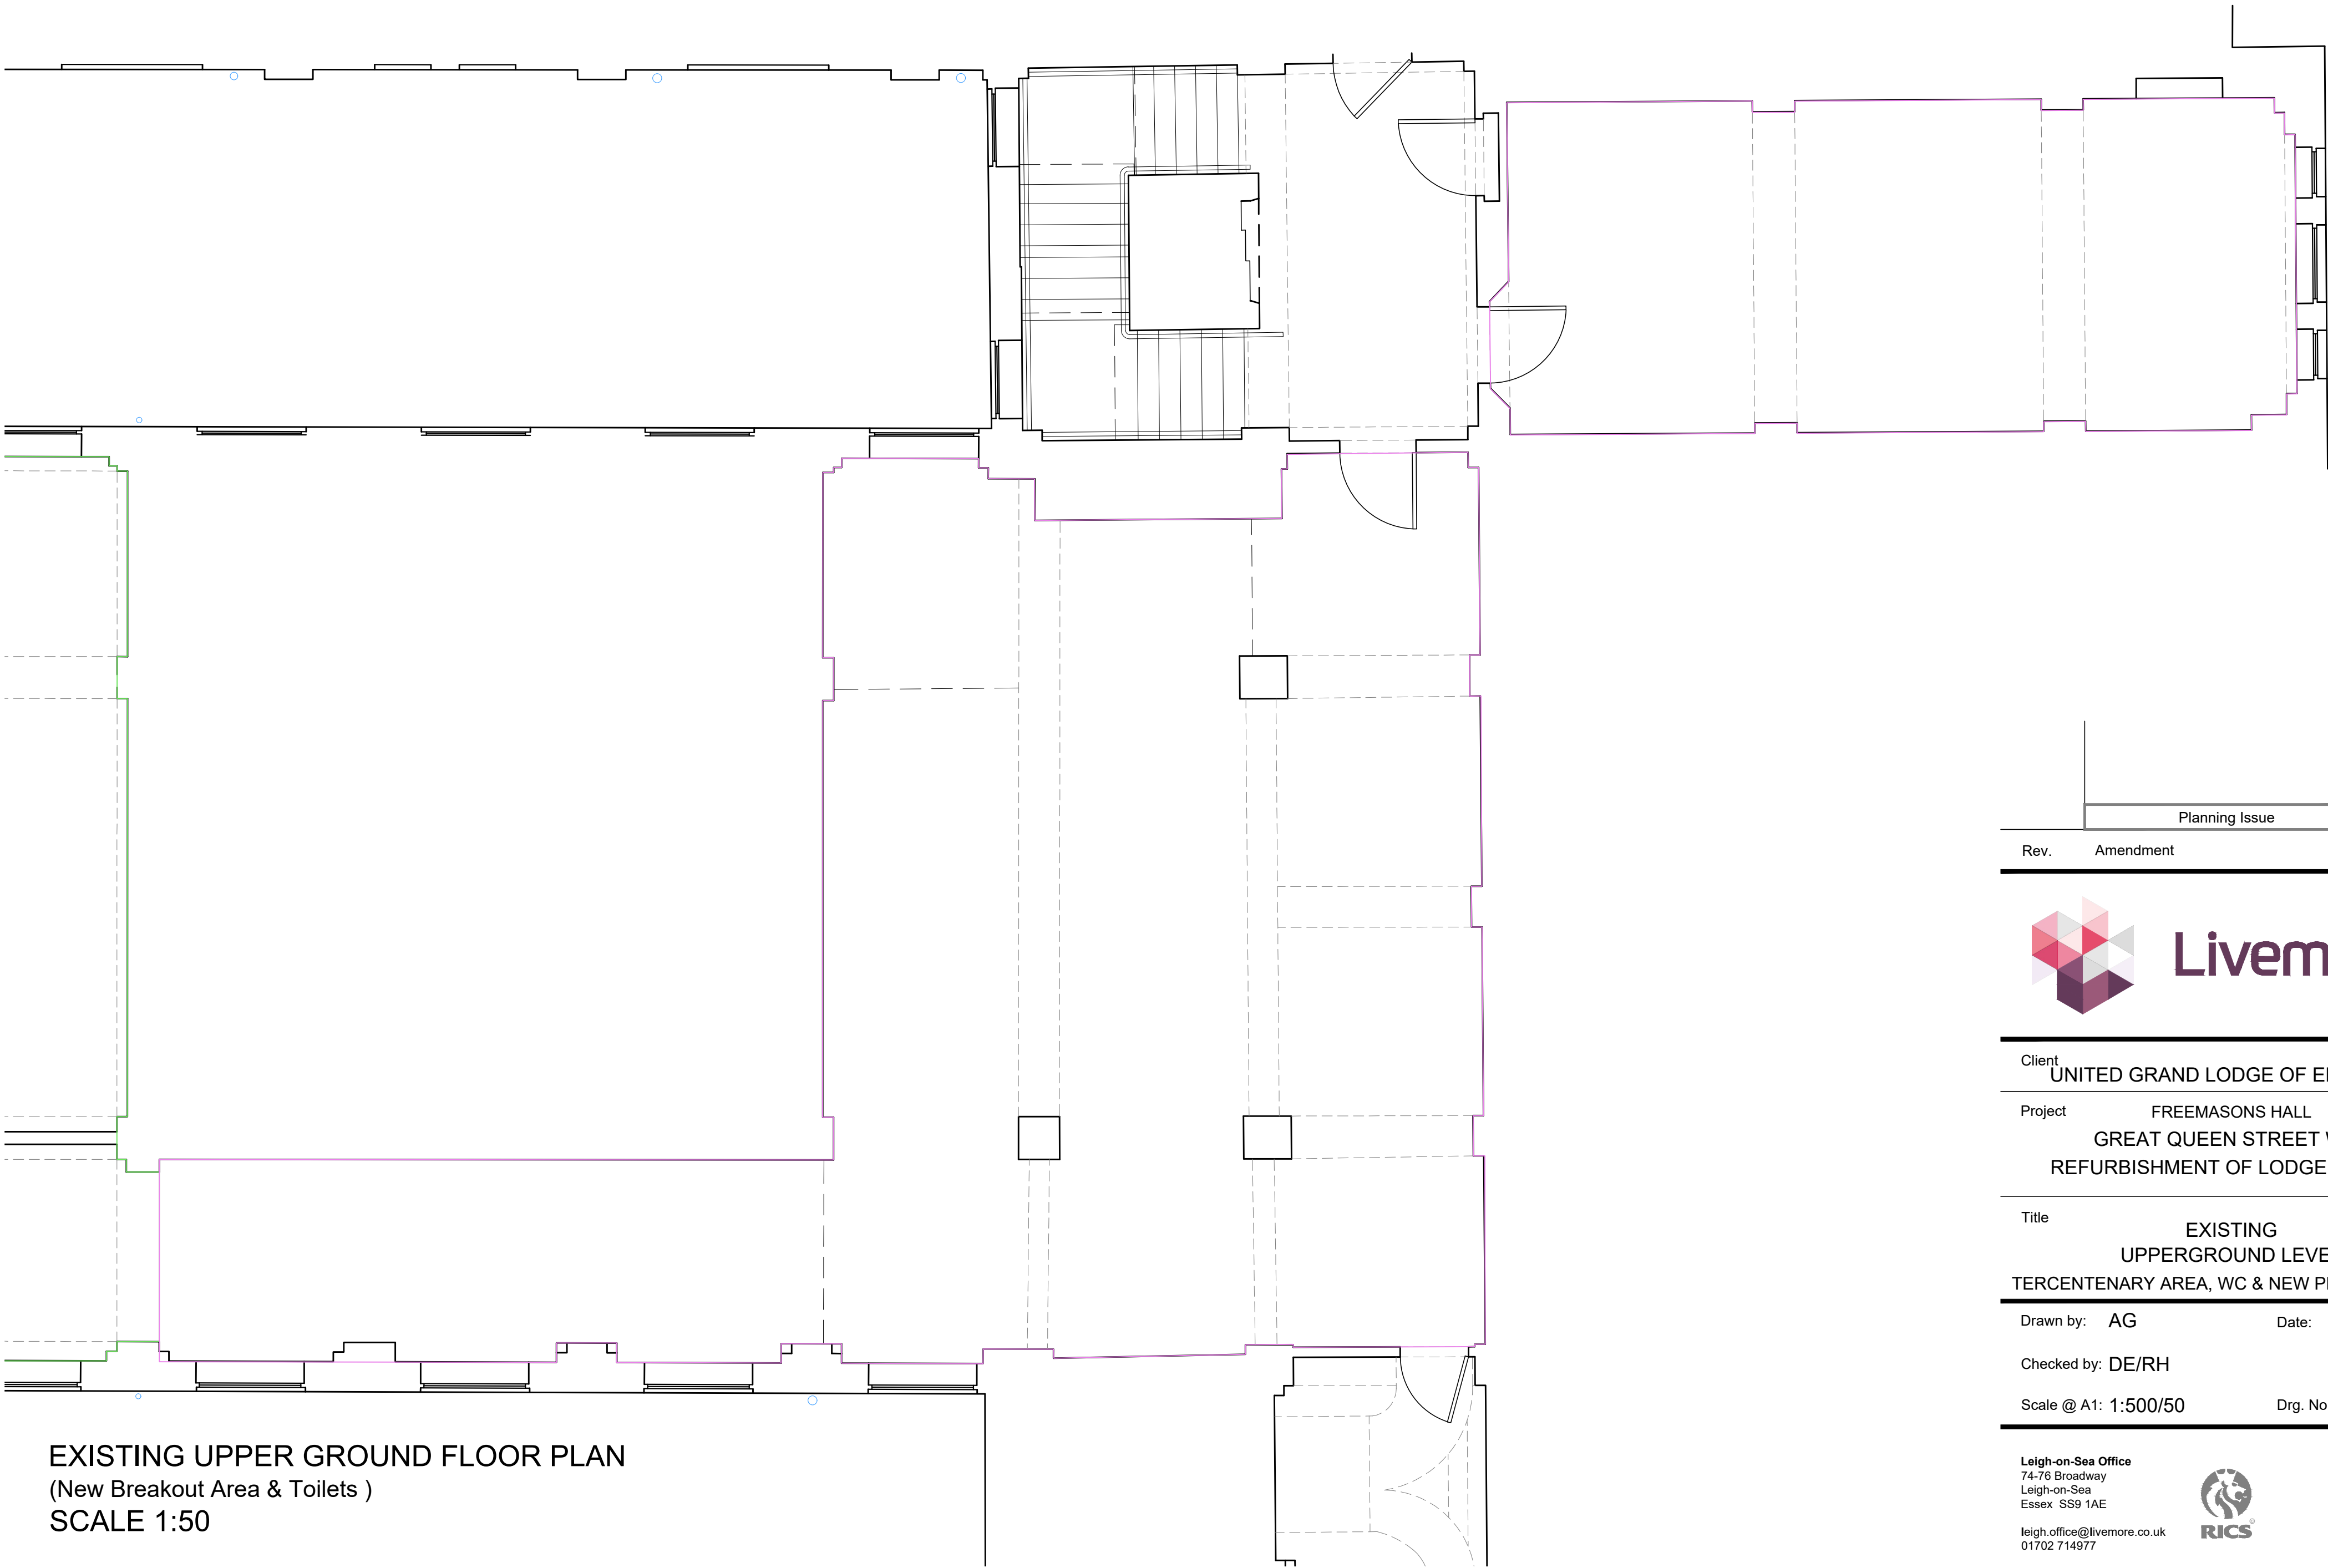

EXISTING UPPER GROUND FLOOR PLAN  
(New Breakout Area & Toilets )  
SCALE 1:50



Planning Issue		
Rev.	Amendment	Date



Client **UNITED GRAND LODGE OF ENGLAND**

Project **FREEMASONS HALL  
GREAT QUEEN STREET WC2  
REFURBISHMENT OF LODGE ROOMS**

Title **EXISTING  
UPPERGROUND LEVEL  
TERCENTENARY AREA, WC & NEW PRINTER ROOM**

Drawn by: AG Date: 17-06-20

Checked by: DE/RH

Scale @ A1: 1:500/50 Drg. No.: 16911-04

Leigh-on-Sea Office  
74-76 Broadway  
Leigh-on-Sea  
Essex SS9 1AE

leigh.office@livmore.co.uk  
01702 714977



www.livmore.co.uk