



**X** EXISTING  
Front Elevation  
1:100@A3

**X** EXISTING  
Pictures

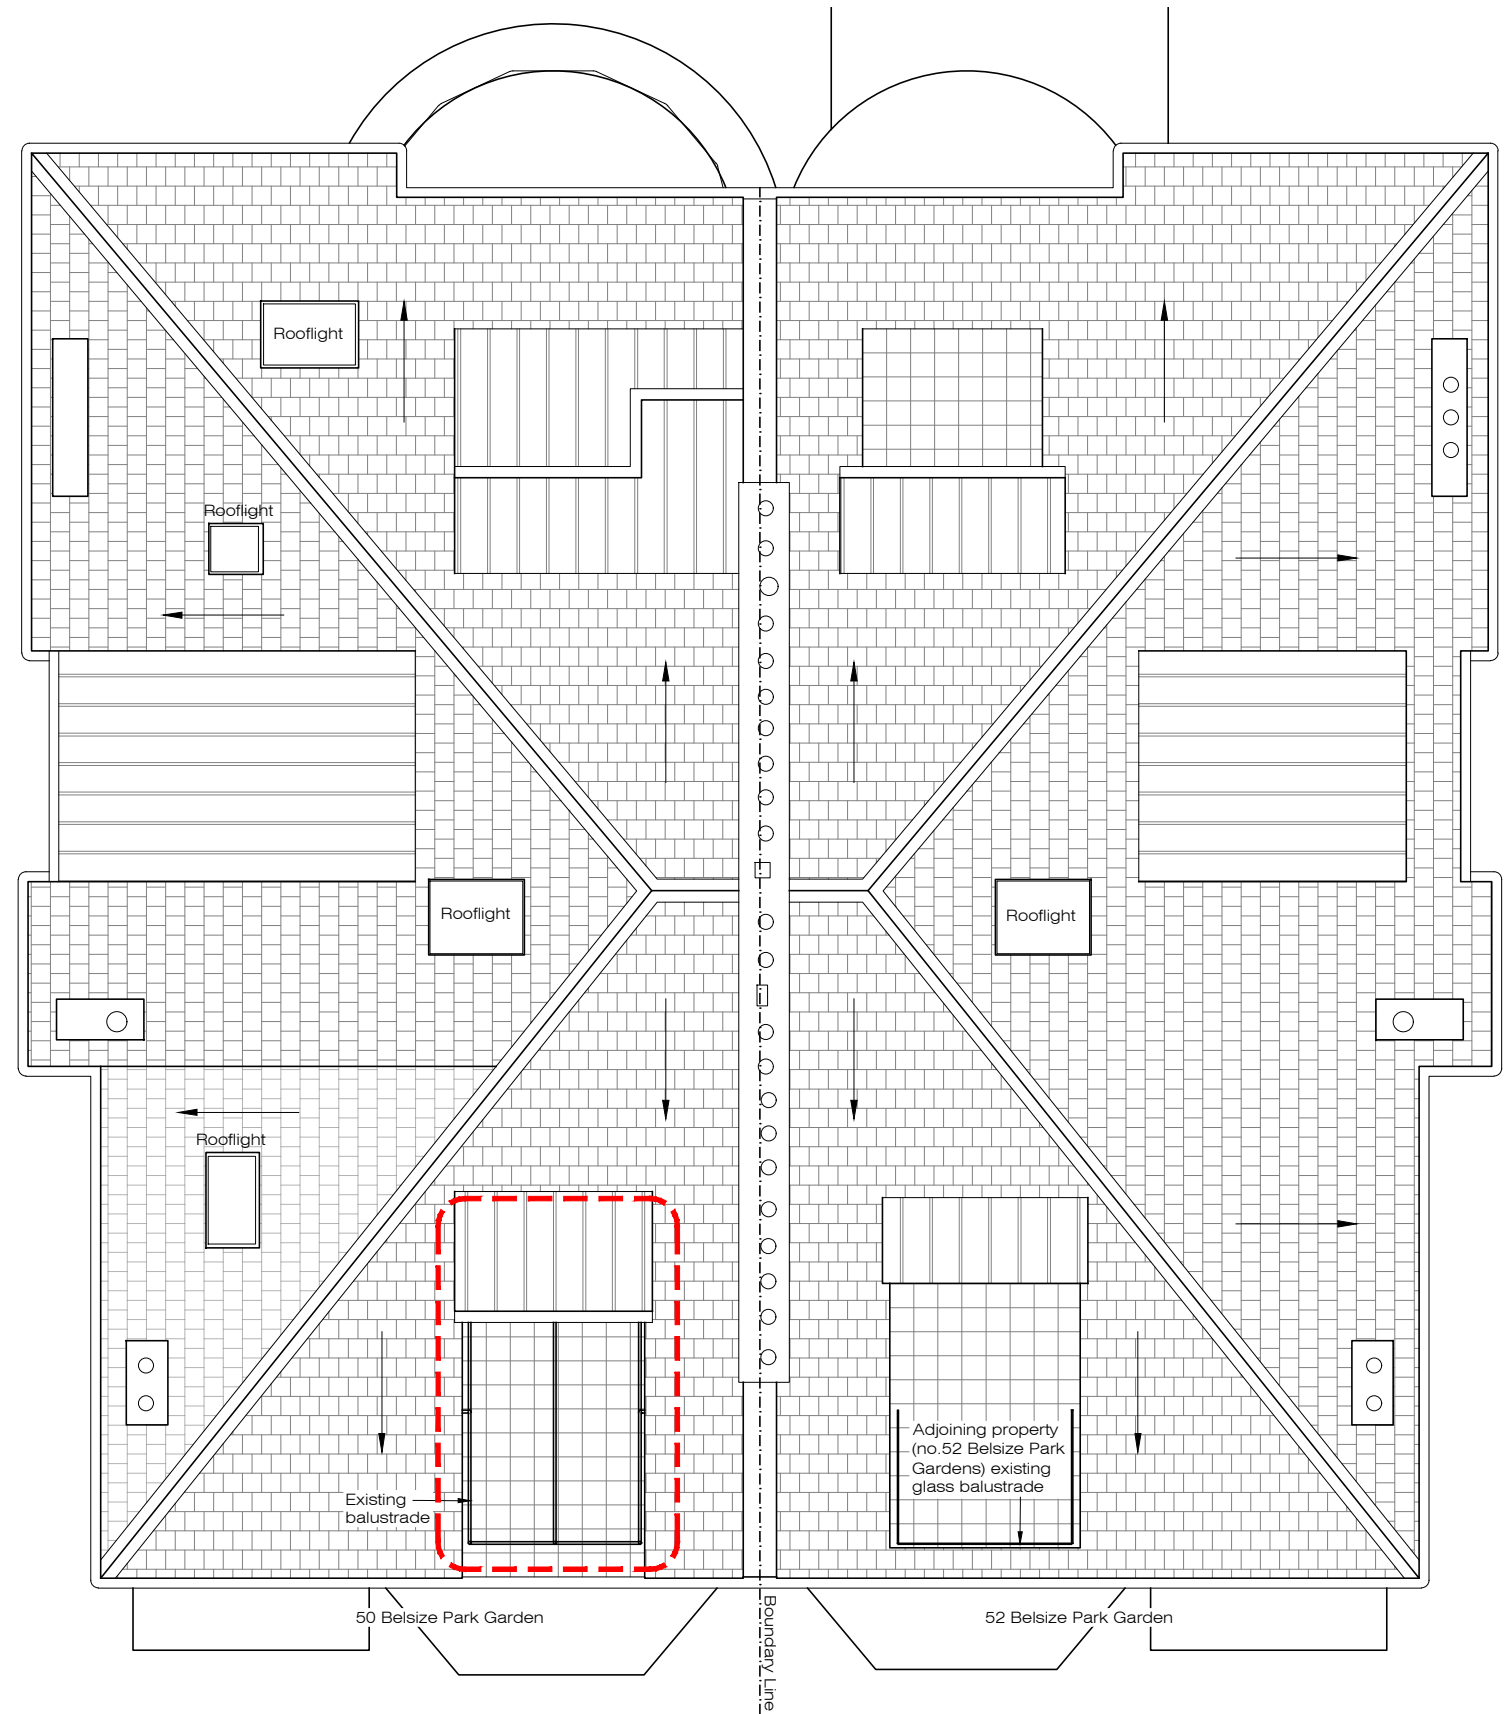

**X** EXISTING  
Roof Plan  
1:100@A3

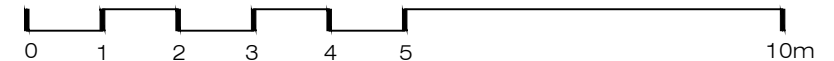

PLEASE NOTE:

- All dimensions to be checked on site before fabrication,
- Contractor to refer to engineers drawings before proceeding with works.
- All drawings and designs are covered by design right (intellectual property), and may not be distributed, copied or issued without written permission by the Architect.
- All design concepts are the sole property of the Architect and no adaptations, reproductions or copies may be made without written permission of the Architect.
- These drawings are subject to any variation required or recommendation by any statutory authority, or for the better carrying out of the works.
- Samples to be provided by contractor for XUL Architecture's approval.
- All finishes to XUL Architecture's satisfaction.
- All drawings to be approved by XUL Architecture prior to construction.

ADDITIONNAL NOTE:

Issue key: Information (I) Planning (P) Tender (T) Construction (C) As Built (B)	Project Address 50 Belsize Park Gardens, NW3 4ND		Issue For: PLANNING	
	Scale	1:100@A3	EXISTING	
	Rev. Date	28.07.20	Roof Plan & Front Elevation	
	Drawn	TP	Dwg. No.	EX-01 Rev. P-00
	Checked	SS	Project Number	19175

**XUL**  
ARCHITECTURE

Ground Floor Office  
33 Belsize Lane  
London NW3 5AS  
Office: +44 (0) 207 431 9014  
info@xularchitecture.co.uk  
www.xularchitecture.co.uk