



Location Plan 1:1250@A3



Block Plan 1:200@A3

Notes.

DO NOT SCALE THIS DRAWING. USE FIGURED DIMENSIONS ONLY CONTRACTORS ARE RESPONSIBLE FOR TAKING AND CHECKING SITE DIMENSION

DESIGN COPYRIGHT IS VESTED IN THE ARCHITECT FROM CONSENT MUST BE OBTAINED FOR COPY OR REPRODUCING THIS DRAWING

Rev.	Date	Comment	By
------	------	---------	----

Do not scale from this drawing
All dimensions are to be checked on site
Any discrepancies are to be reported immediately to the Architect or Main Contractor

COPYRIGHT © 2017
ALL RIGHTS DESCRIBED IN THE CHAPTER IV OF THE COPYRIGHT DESIGN AND PATENTS ACT 1988, HAVE BEEN GENERALLY ASSERTED

Client
Ron Sidell
The Lodge, Primrose Hill Studios
Fitzroy Road, London, NW1 8TR

Project
The Lodge


Drawing
Location Plan

Project No.	Drawing No.	Issue	Status
056	PL-01	P	-

Scale	Date	Drawn By	Checked By
AS SHOWN	Jan'03	TW	RS

Sidell Architects

Sidell Architects Limited
Vineyards
36 Gloucester Avenue
Primrose Hill
London
NW1 7BB
(T): +44 (020) 7284 9780
(E): info@sidellarchitects.com
(W): www.sidellarchitects.com

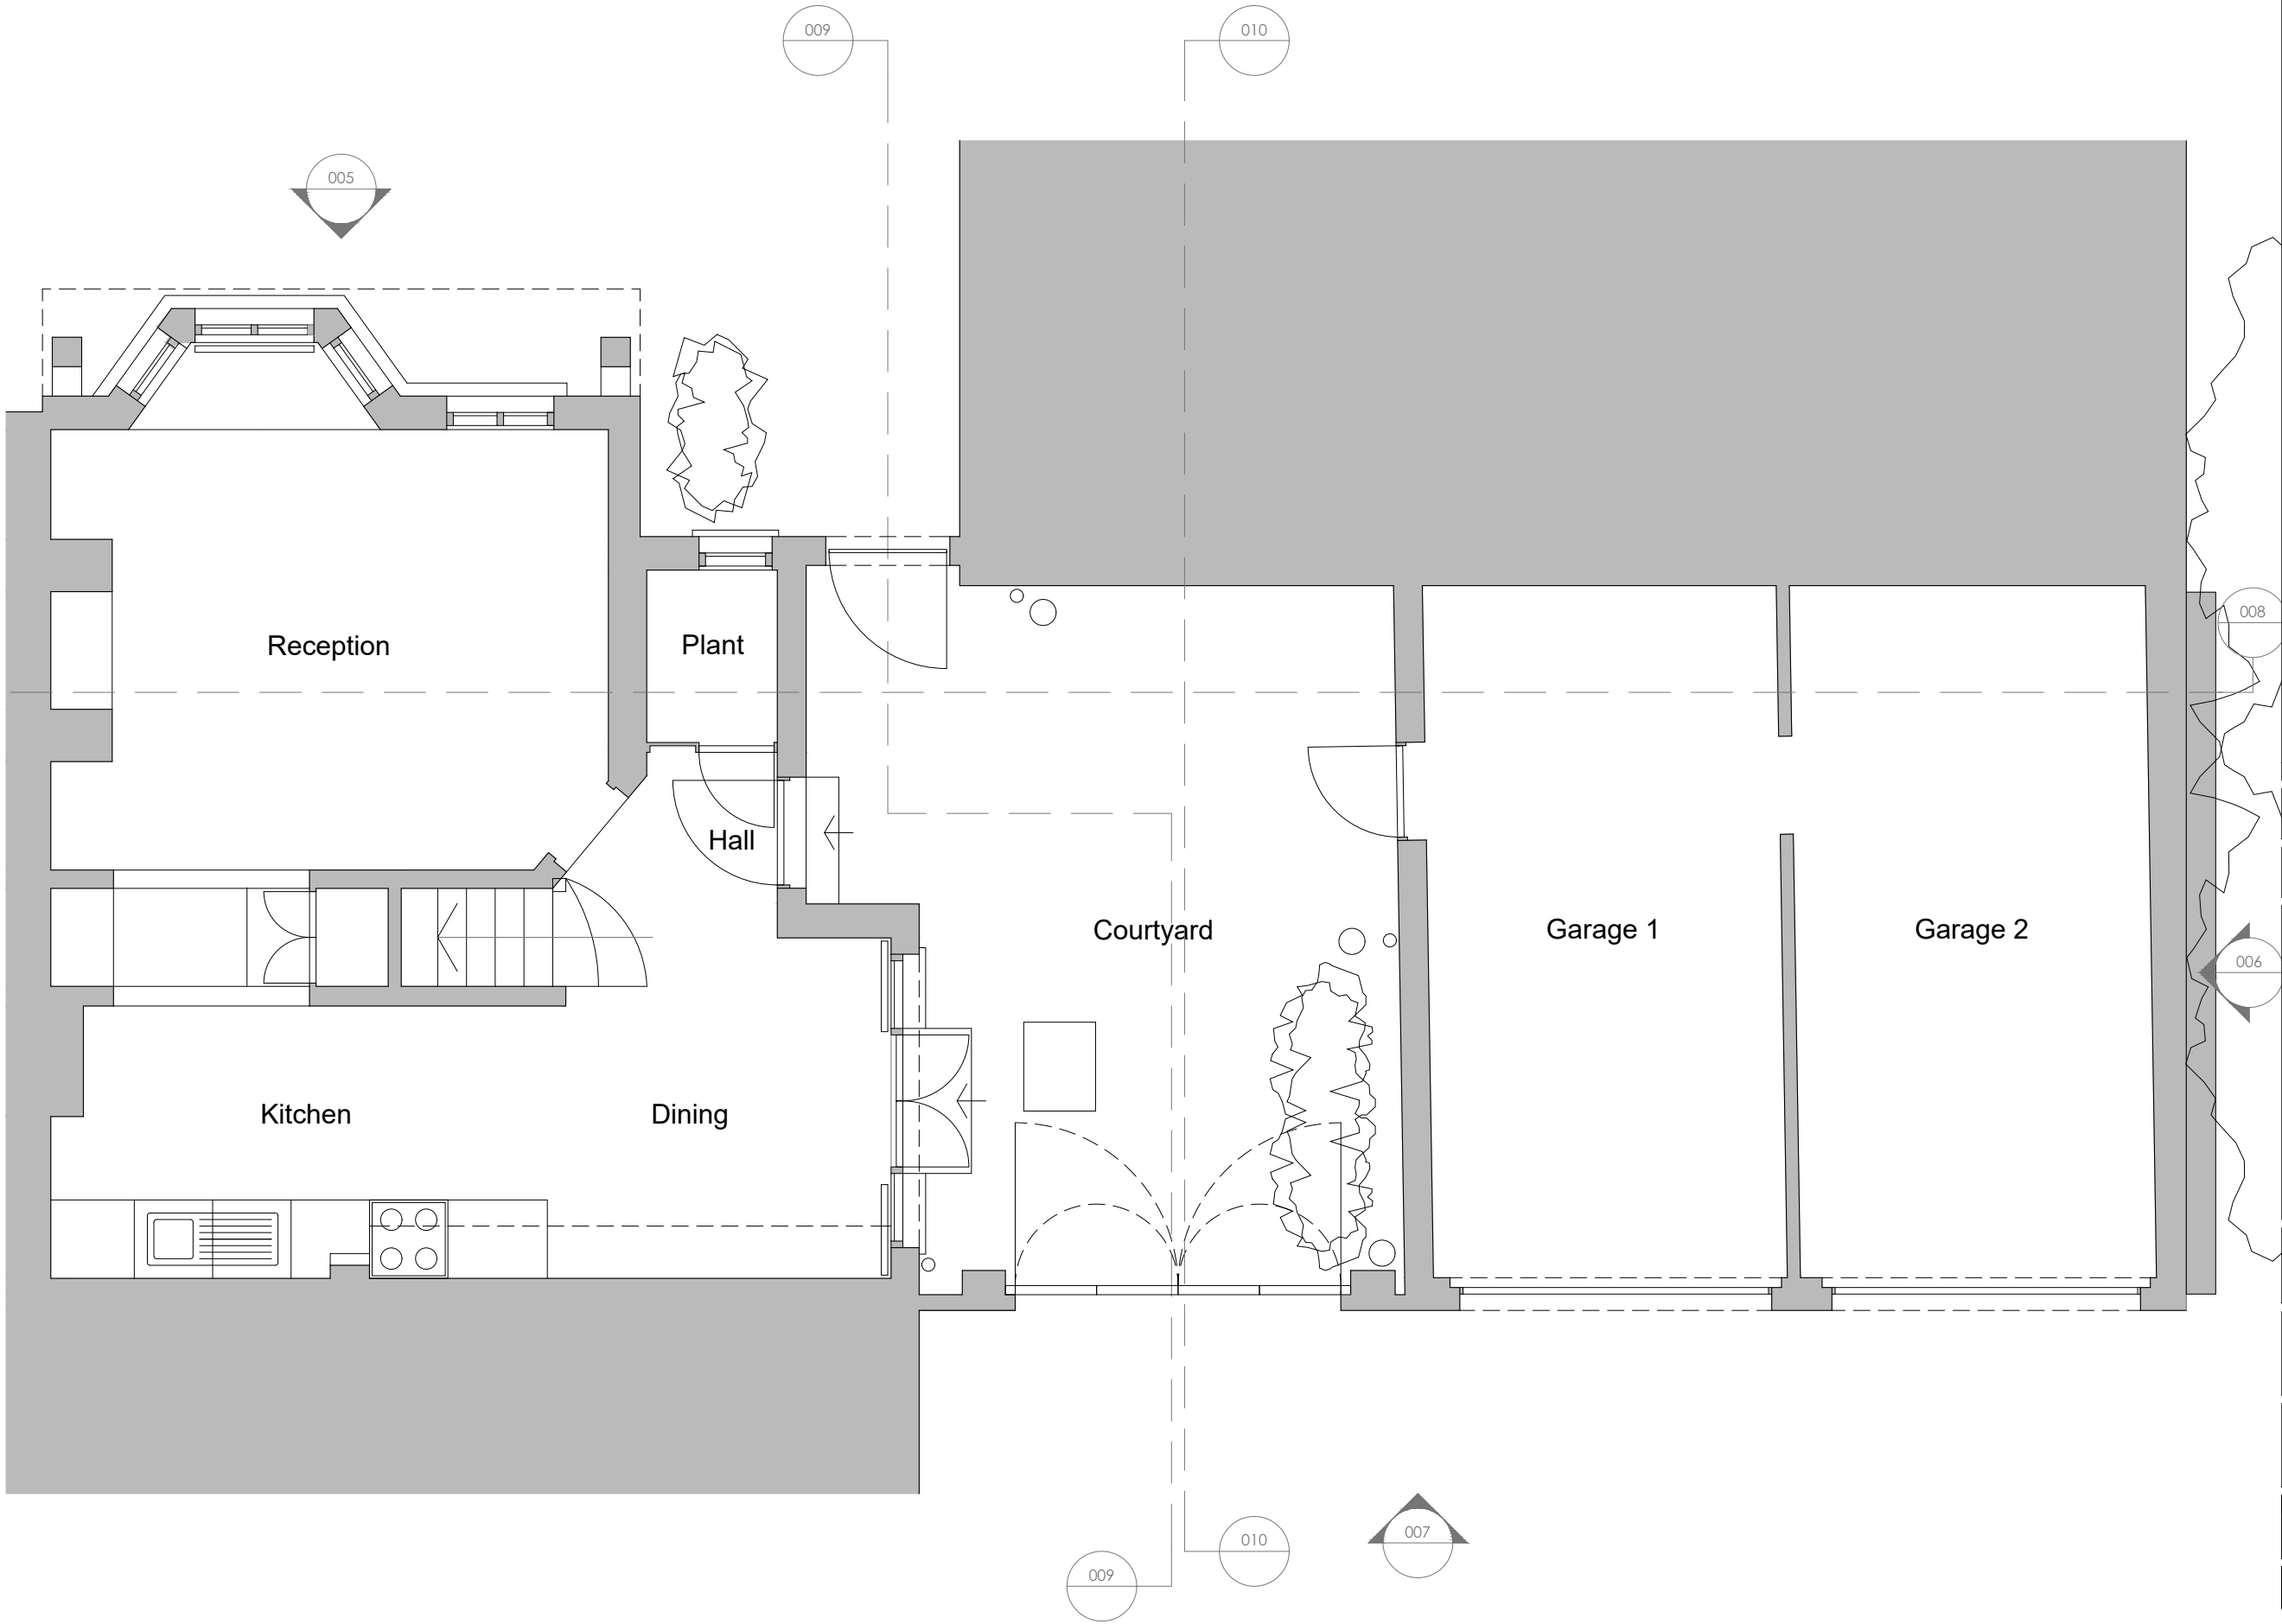

Notes.

DO NOT SCALE THIS DRAWING. USE FIGURED DIMENSIONS ONLY CONTRACTORS ARE RESPONSIBLE FOR TAKING AND CHECKING SITE DIMENSION

DESIGN COPYRIGHT IS VESTED IN THE ARCHITECT FROM CONSENT MUST BE OBTAINED FOR COPY OR REPRODUCING THIS DRAWING

Rev.	Date	Comment	By
------	------	---------	----

Do not scale from this drawing
All dimensions are to be checked on site
Any discrepancies are to be reported immediately to the Architect or Main Contractor

COPYRIGHT © 2017
ALL RIGHTS DESCRIBED IN THE CHAPTER IV OF THE COPYRIGHT DESIGN AND PATENTS ACT 1988, HAVE BEEN GENERALLY ASSERTED

Client
Ron Sidell
The Lodge, Primrose Hill Studios
Fitzroy Road, London, NW1 8TR

Project
The Lodge



Drawing
Existing Ground Floor


Project No.	Drawing No.	Issue	Status
056	PL-02	P	-

Scale	Date	Drawn By	Checked By
1:50	23/11/2017	TW	RS

Sidell Architects

Sidell Architects Limited
Vineyards
36 Gloucester Avenue
Primrose Hill
London
NW1 7BB
(T): +44 (020) 7284 9780
(E): info@sidellarchitects.com
(W): www.sidellarchitects.com

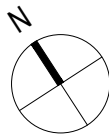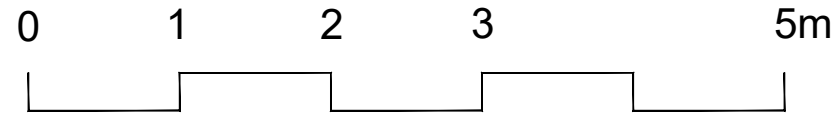

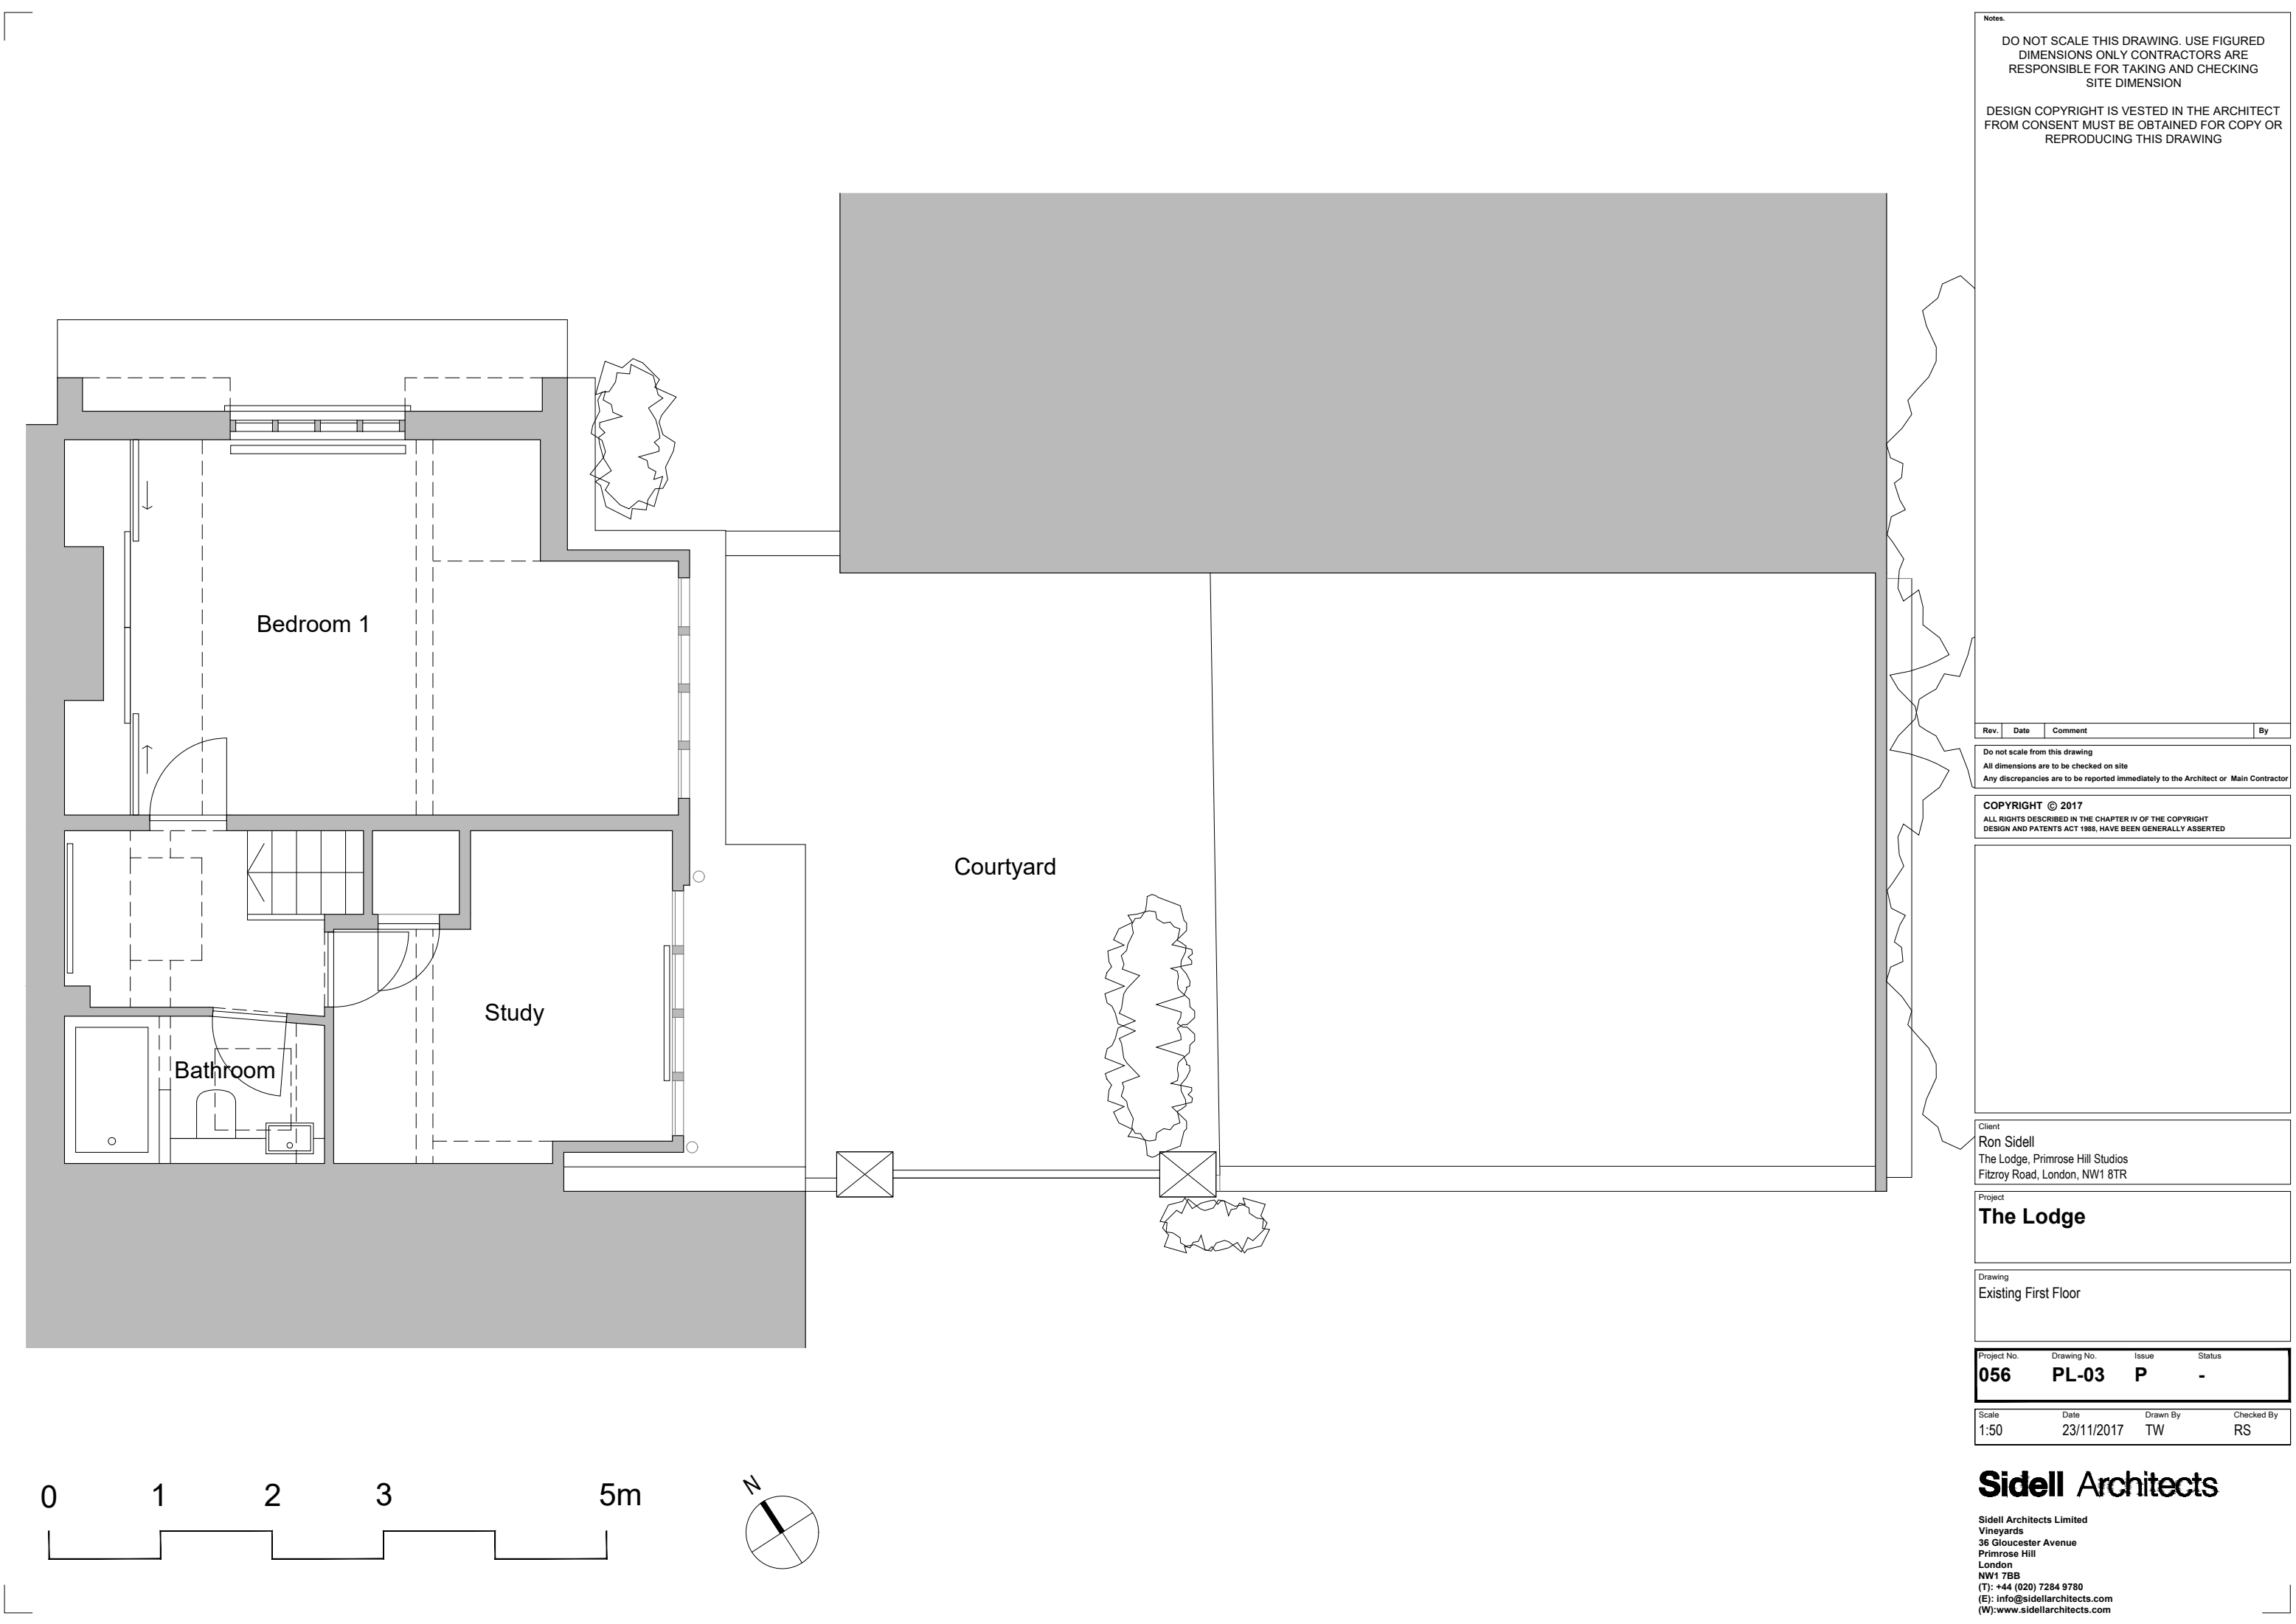

Notes.

DO NOT SCALE THIS DRAWING. USE FIGURED DIMENSIONS ONLY CONTRACTORS ARE RESPONSIBLE FOR TAKING AND CHECKING SITE DIMENSION

DESIGN COPYRIGHT IS VESTED IN THE ARCHITECT FROM CONSENT MUST BE OBTAINED FOR COPY OR REPRODUCING THIS DRAWING

Rev.	Date	Comment	By
------	------	---------	----

Do not scale from this drawing
All dimensions are to be checked on site
Any discrepancies are to be reported immediately to the Architect or Main Contractor

COPYRIGHT © 2017
ALL RIGHTS DESCRIBED IN THE CHAPTER IV OF THE COPYRIGHT DESIGN AND PATENTS ACT 1988, HAVE BEEN GENERALLY ASSERTED

Client
Ron Sidell
The Lodge, Primrose Hill Studios
Fitzroy Road, London, NW1 8TR

Project
The Lodge


Drawing
Existing First Floor

Project No.	Drawing No.	Issue	Status
056	PL-03	P	-

Scale	Date	Drawn By	Checked By
1:50	23/11/2017	TW	RS

Sidell Architects

Sidell Architects Limited
Vineyards
36 Gloucester Avenue
Primrose Hill
London
NW1 7BB
(T): +44 (020) 7284 9780
(E): info@sidellarchitects.com
(W): www.sidellarchitects.com

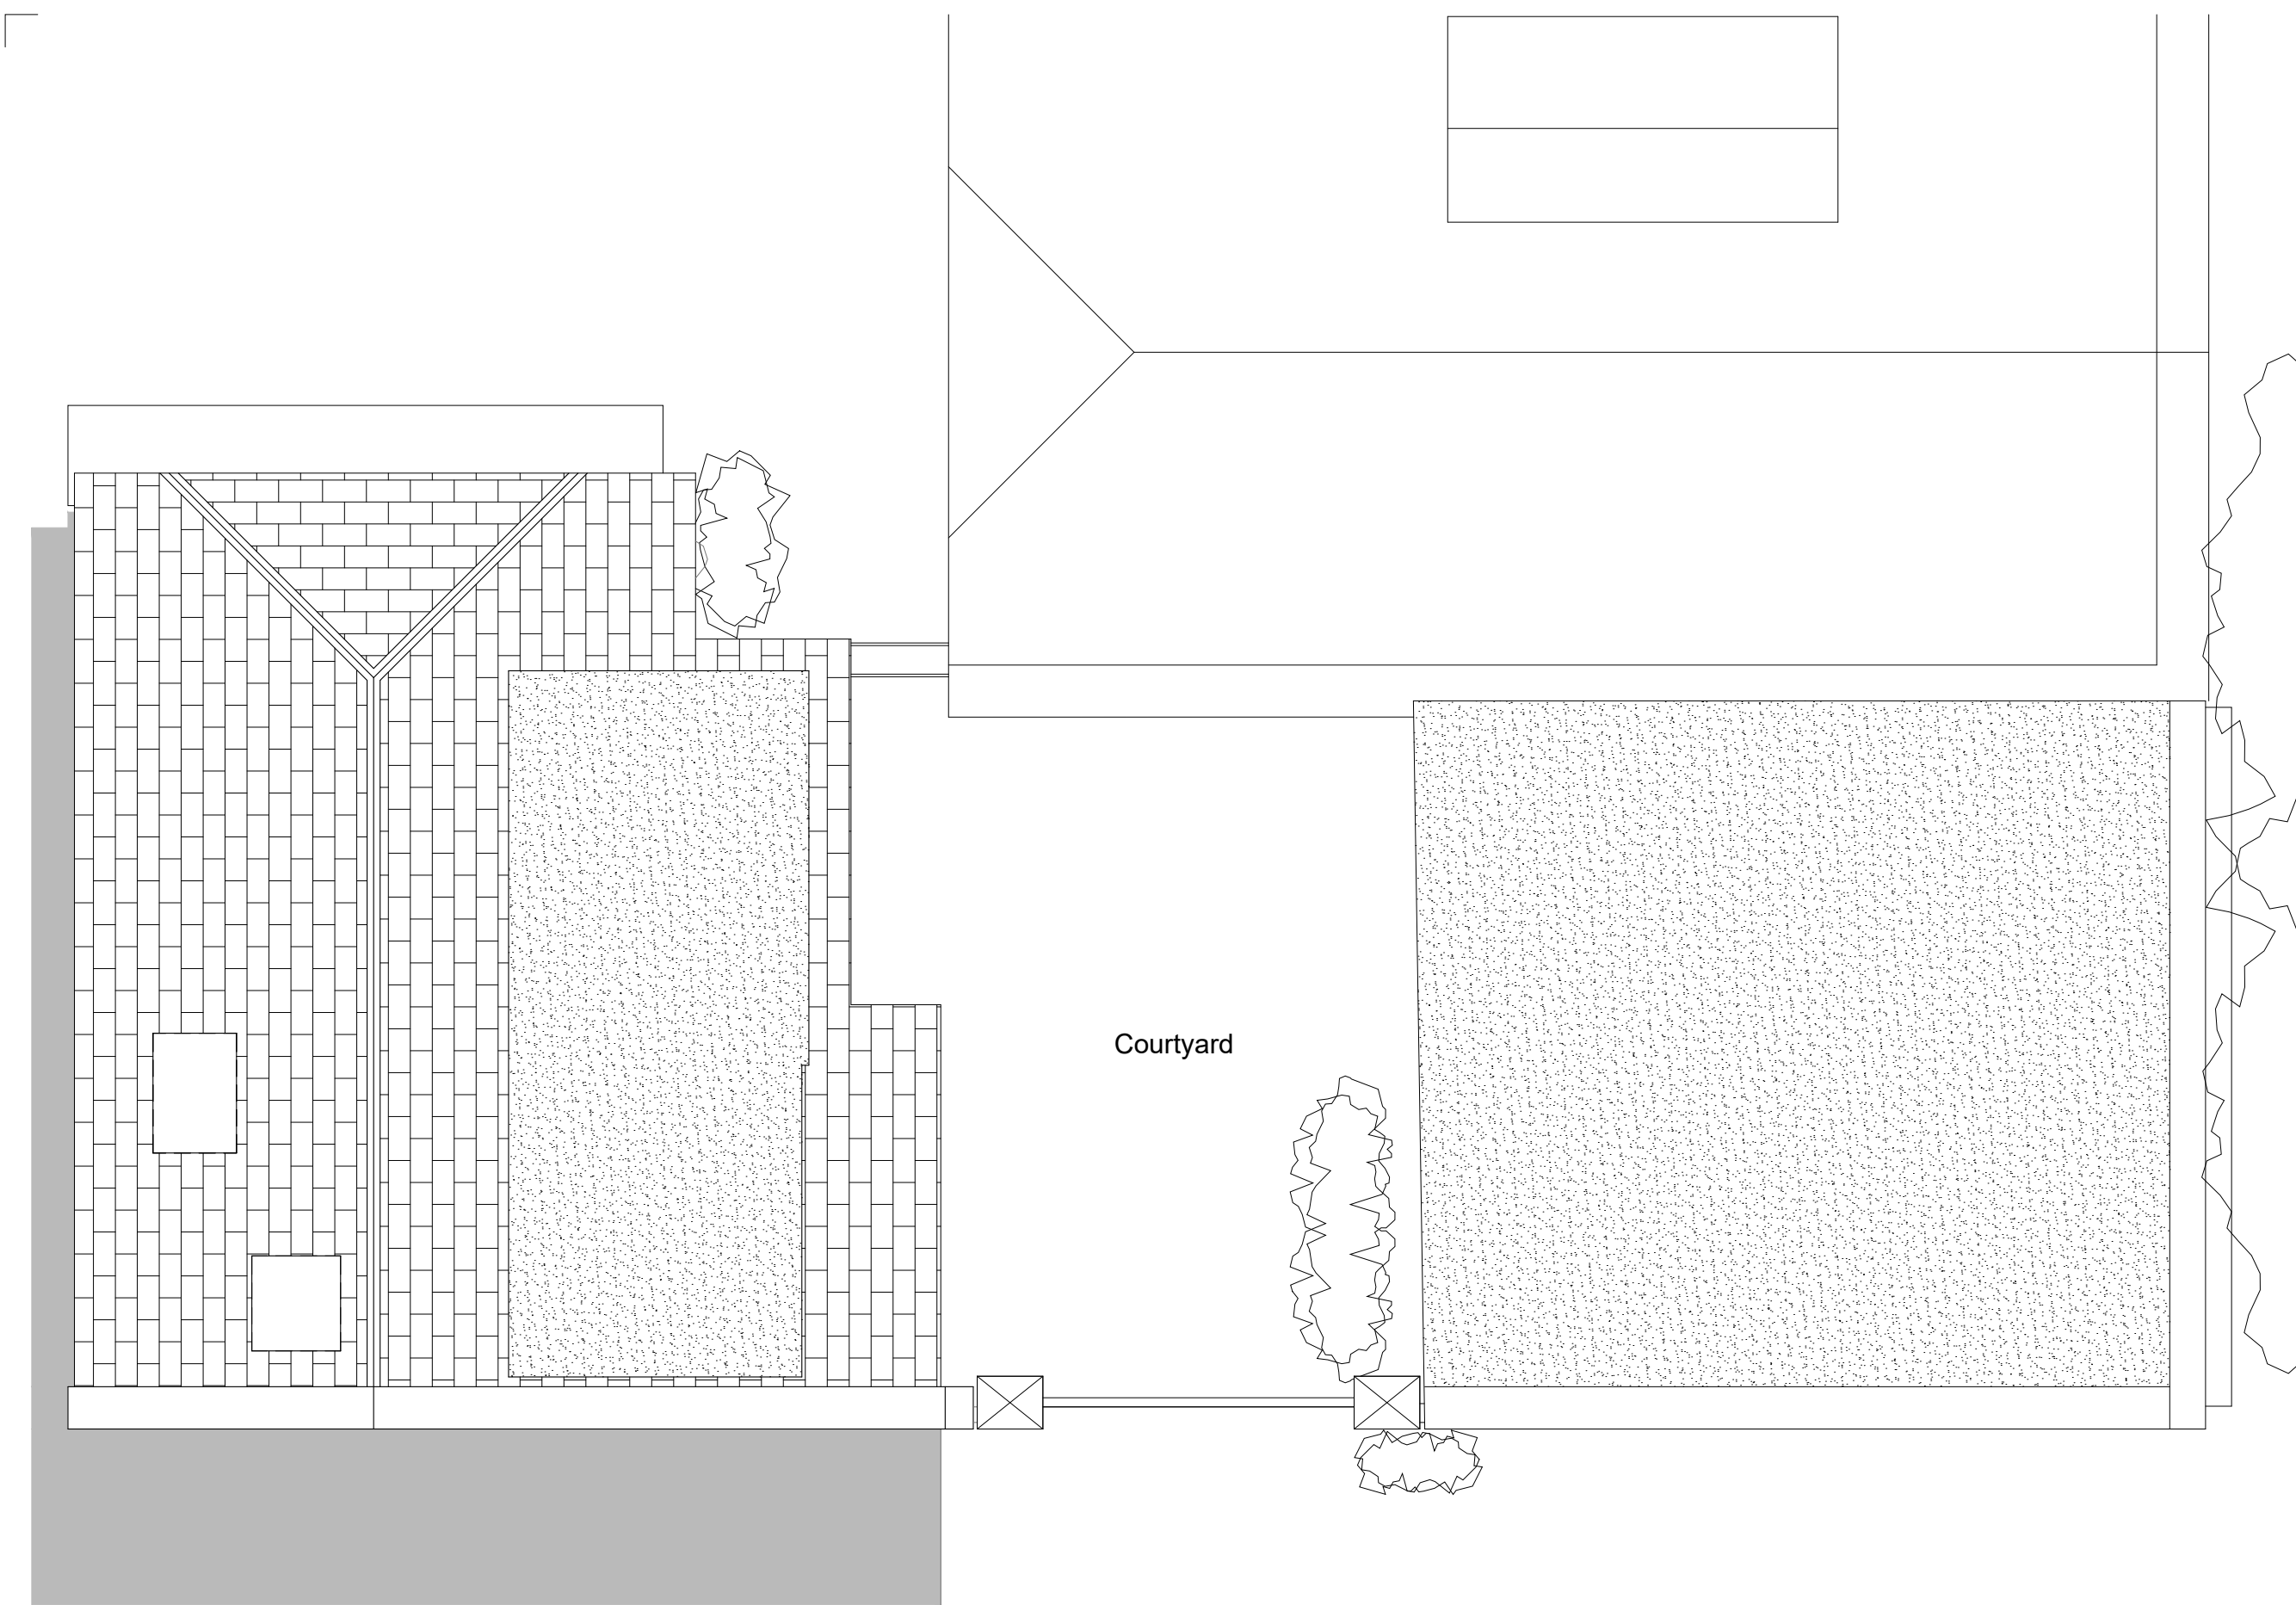

Notes.

DO NOT SCALE THIS DRAWING. USE FIGURED DIMENSIONS ONLY CONTRACTORS ARE RESPONSIBLE FOR TAKING AND CHECKING SITE DIMENSION

DESIGN COPYRIGHT IS VESTED IN THE ARCHITECT FROM CONSENT MUST BE OBTAINED FOR COPY OR REPRODUCING THIS DRAWING

Rev.	Date	Comment	By
------	------	---------	----

Do not scale from this drawing
All dimensions are to be checked on site
Any discrepancies are to be reported immediately to the Architect or Main Contractor

COPYRIGHT © 2017
ALL RIGHTS DESCRIBED IN THE CHAPTER IV OF THE COPYRIGHT DESIGN AND PATENTS ACT 1988, HAVE BEEN GENERALLY ASSERTED

Client
Ron Sidell
The Lodge, Primrose Hill Studios
Fitzroy Road, London, NW1 8TR

Project
The Lodge



Drawing
Existing Roof Plan

Project No.	Drawing No.	Issue	Status
056	PL-04	P	-

Scale	Date	Drawn By	Checked By
1:50	23/11/2017	TW	RS

Sidell Architects

Sidell Architects Limited
Vineyards
36 Gloucester Avenue
Primrose Hill
London
NW1 7BB
(T): +44 (020) 7284 9780
(E): info@sidellarchitects.com
(W): www.sidellarchitects.com

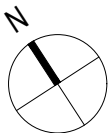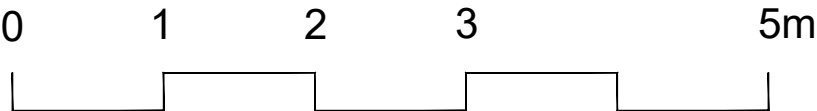

Notes.

DO NOT SCALE THIS DRAWING. USE FIGURED DIMENSIONS ONLY CONTRACTORS ARE RESPONSIBLE FOR TAKING AND CHECKING SITE DIMENSION

DESIGN COPYRIGHT IS VESTED IN THE ARCHITECT FROM CONSENT MUST BE OBTAINED FOR COPY OR REPRODUCING THIS DRAWING

Rev.	Date	Comment	By
------	------	---------	----

Do not scale from this drawing
All dimensions are to be checked on site
Any discrepancies are to be reported immediately to the Architect or Main Contractor

COPYRIGHT © 2017
ALL RIGHTS DESCRIBED IN THE CHAPTER IV OF THE COPYRIGHT DESIGN AND PATENTS ACT 1988, HAVE BEEN GENERALLY ASSERTED

Client
Ron Sidell
The Lodge, Primrose Hill Studios
Fitzroy Road, London, NW1 8TR

Project
The Lodge


Drawing
Existing North Elevation

Project No.	Drawing No.	Issue	Status
056	PL-05	P	-


Scale	Date	Drawn By	Checked By
1:50	23/11/2017	TW	RS

Sidell Architects

Sidell Architects Limited
Vineyards
36 Gloucester Avenue
Primrose Hill
London
NW1 7BB
(T): +44 (020) 7284 9780
(E): info@sidellarchitects.com
(W): www.sidellarchitects.com

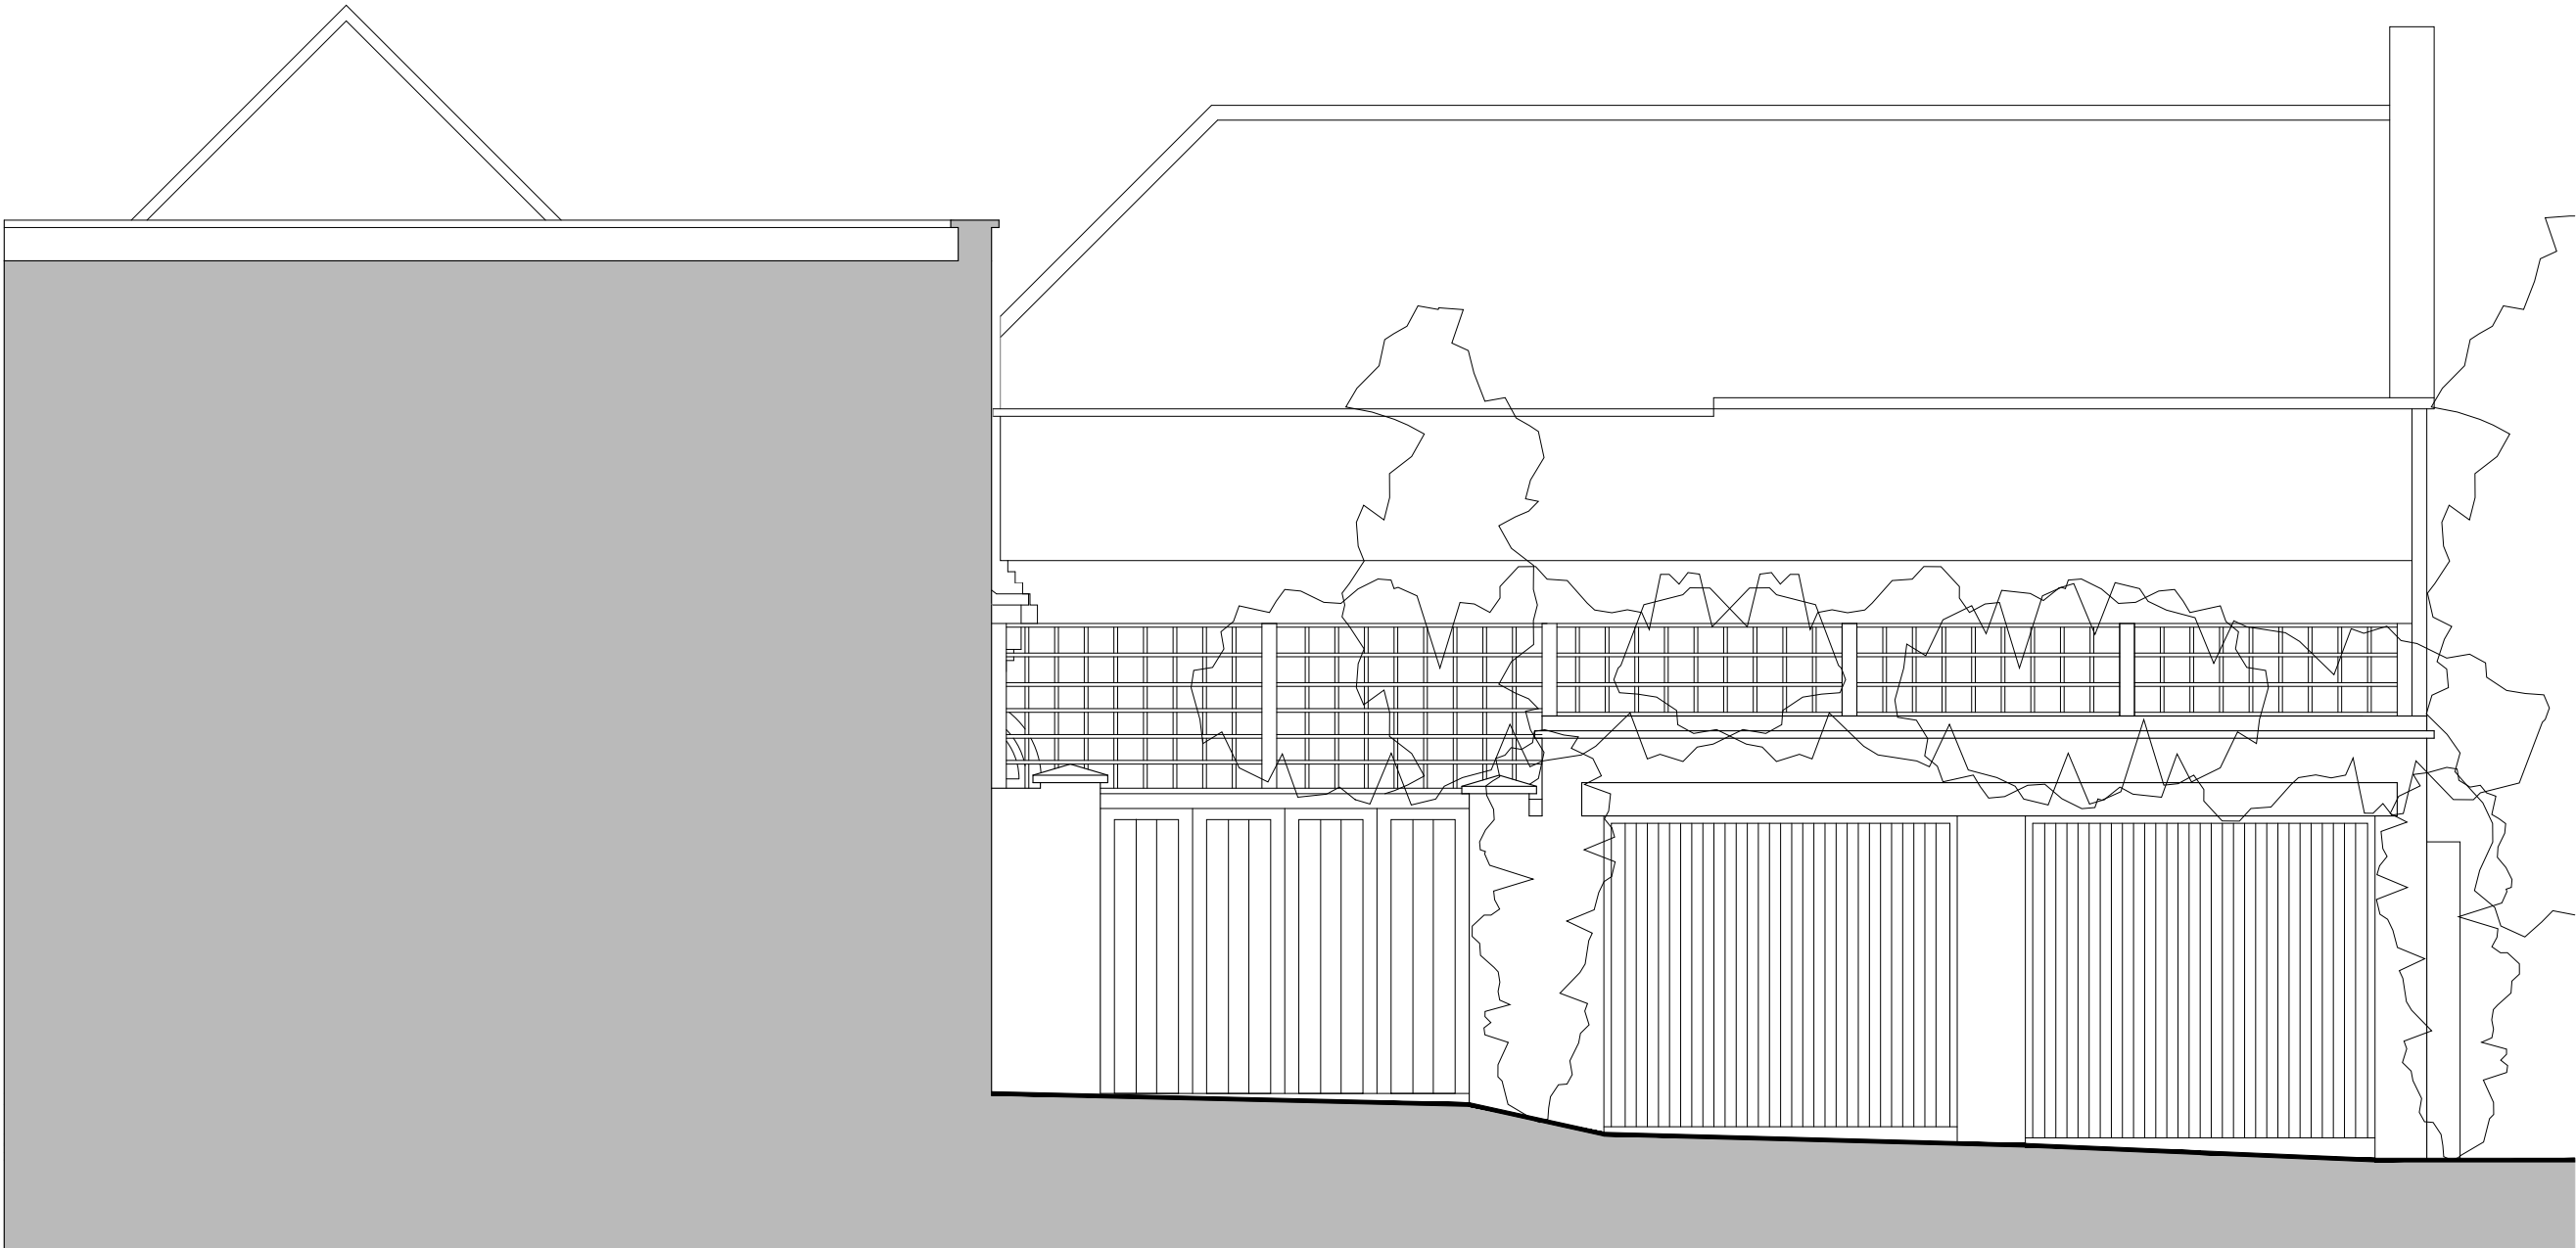

0 1 2 3 5m

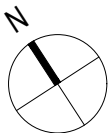

Notes.

DO NOT SCALE THIS DRAWING. USE FIGURED DIMENSIONS ONLY CONTRACTORS ARE RESPONSIBLE FOR TAKING AND CHECKING SITE DIMENSION

DESIGN COPYRIGHT IS VESTED IN THE ARCHITECT FROM CONSENT MUST BE OBTAINED FOR COPY OR REPRODUCING THIS DRAWING

Rev.	Date	Comment	By
------	------	---------	----

Do not scale from this drawing
All dimensions are to be checked on site
Any discrepancies are to be reported immediately to the Architect or Main Contractor

COPYRIGHT © 2017
ALL RIGHTS DESCRIBED IN THE CHAPTER IV OF THE COPYRIGHT DESIGN AND PATENTS ACT 1988, HAVE BEEN GENERALLY ASSERTED

Client
Ron Sidell
The Lodge, Primrose Hill Studios
Fitzroy Road, London, NW1 8TR

Project
The Lodge


Drawing
Existing South Elevation

Project No.	Drawing No.	Issue	Status
056	PL-07	P	-

Scale	Date	Drawn By	Checked By
1:50	23/11/2017	TW	RS

Sidell Architects

Sidell Architects Limited
Vineyards
36 Gloucester Avenue
Primrose Hill
London
NW1 7BB
(T): +44 (020) 7284 9780
(E): info@sidellarchitects.com
(W): www.sidellarchitects.com

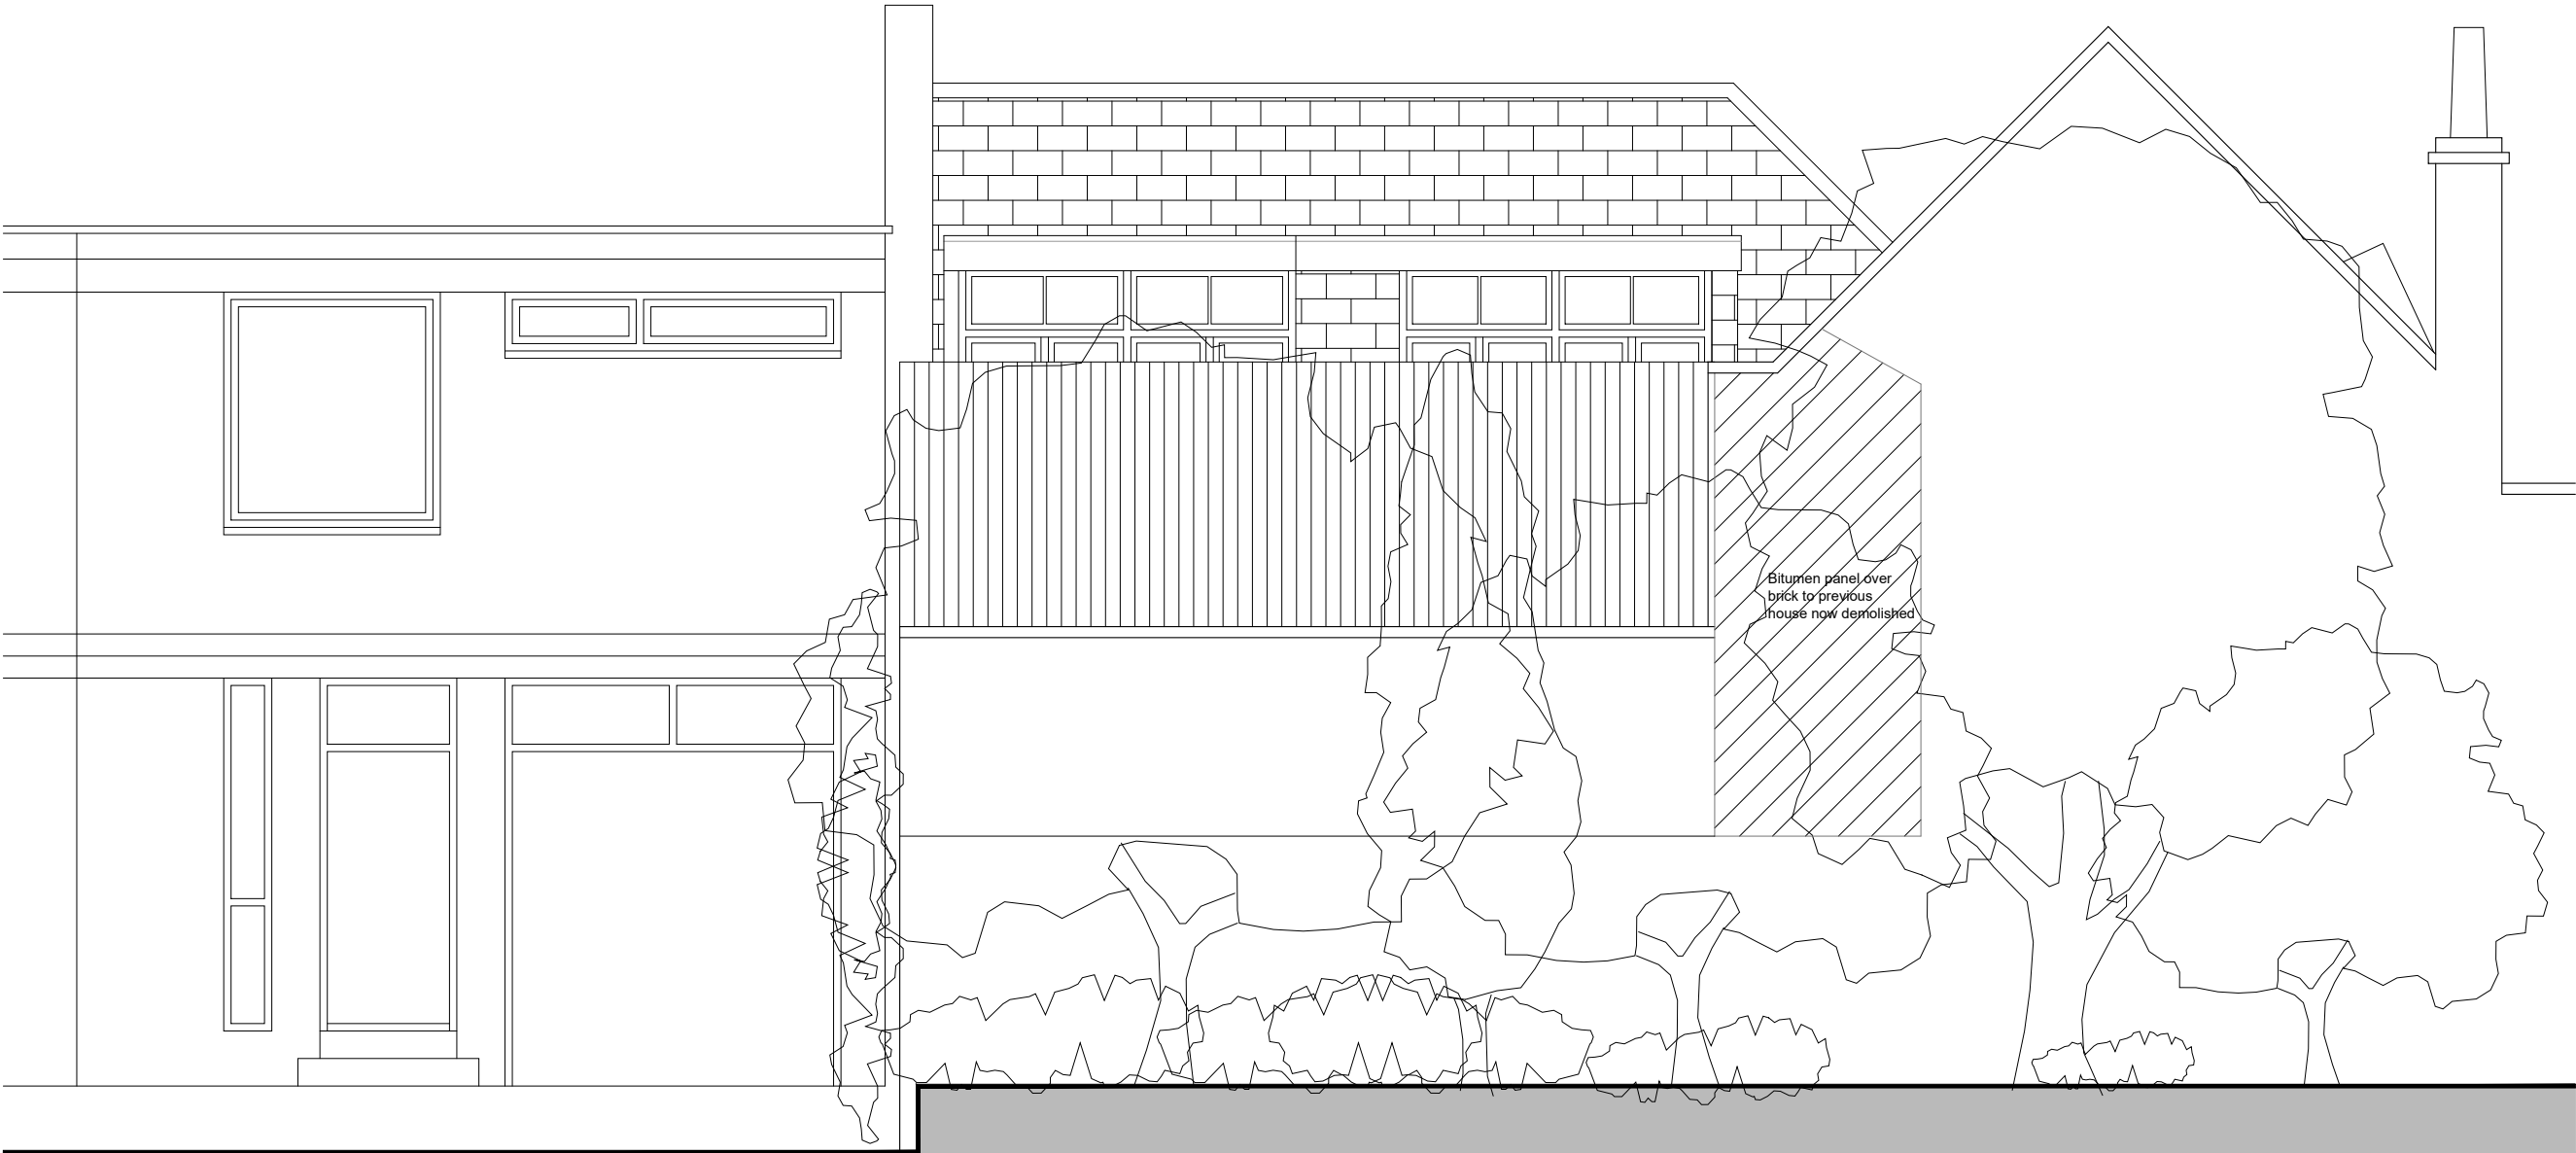

Notes.

DO NOT SCALE THIS DRAWING. USE FIGURED DIMENSIONS ONLY CONTRACTORS ARE RESPONSIBLE FOR TAKING AND CHECKING SITE DIMENSION

DESIGN COPYRIGHT IS VESTED IN THE ARCHITECT FROM CONSENT MUST BE OBTAINED FOR COPY OR REPRODUCING THIS DRAWING

Rev.	Date	Comment	By
------	------	---------	----

Do not scale from this drawing
All dimensions are to be checked on site
Any discrepancies are to be reported immediately to the Architect or Main Contractor

COPYRIGHT © 2017
ALL RIGHTS DESCRIBED IN THE CHAPTER IV OF THE COPYRIGHT DESIGN AND PATENTS ACT 1988, HAVE BEEN GENERALLY ASSERTED

Client
Ron Sidell
The Lodge, Primrose Hill Studios
Fitzroy Road, London, NW1 8TR

Project
The Lodge




Drawing
Existing East Elevation

Project No.	Drawing No.	Issue	Status
056	PL-06	P	-

Scale	Date	Drawn By	Checked By
1:50	23/11/2017	TW	RS

Sidell Architects

Sidell Architects Limited
Vineyards
36 Gloucester Avenue
Primrose Hill
London
NW1 7BB
(T): +44 (020) 7284 9780
(E): info@sidellarchitects.com
(W): www.sidellarchitects.com

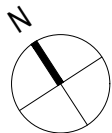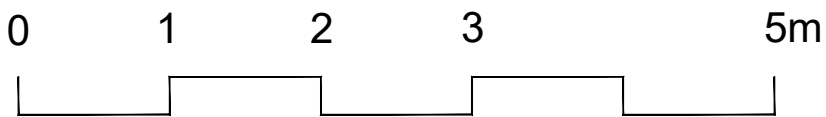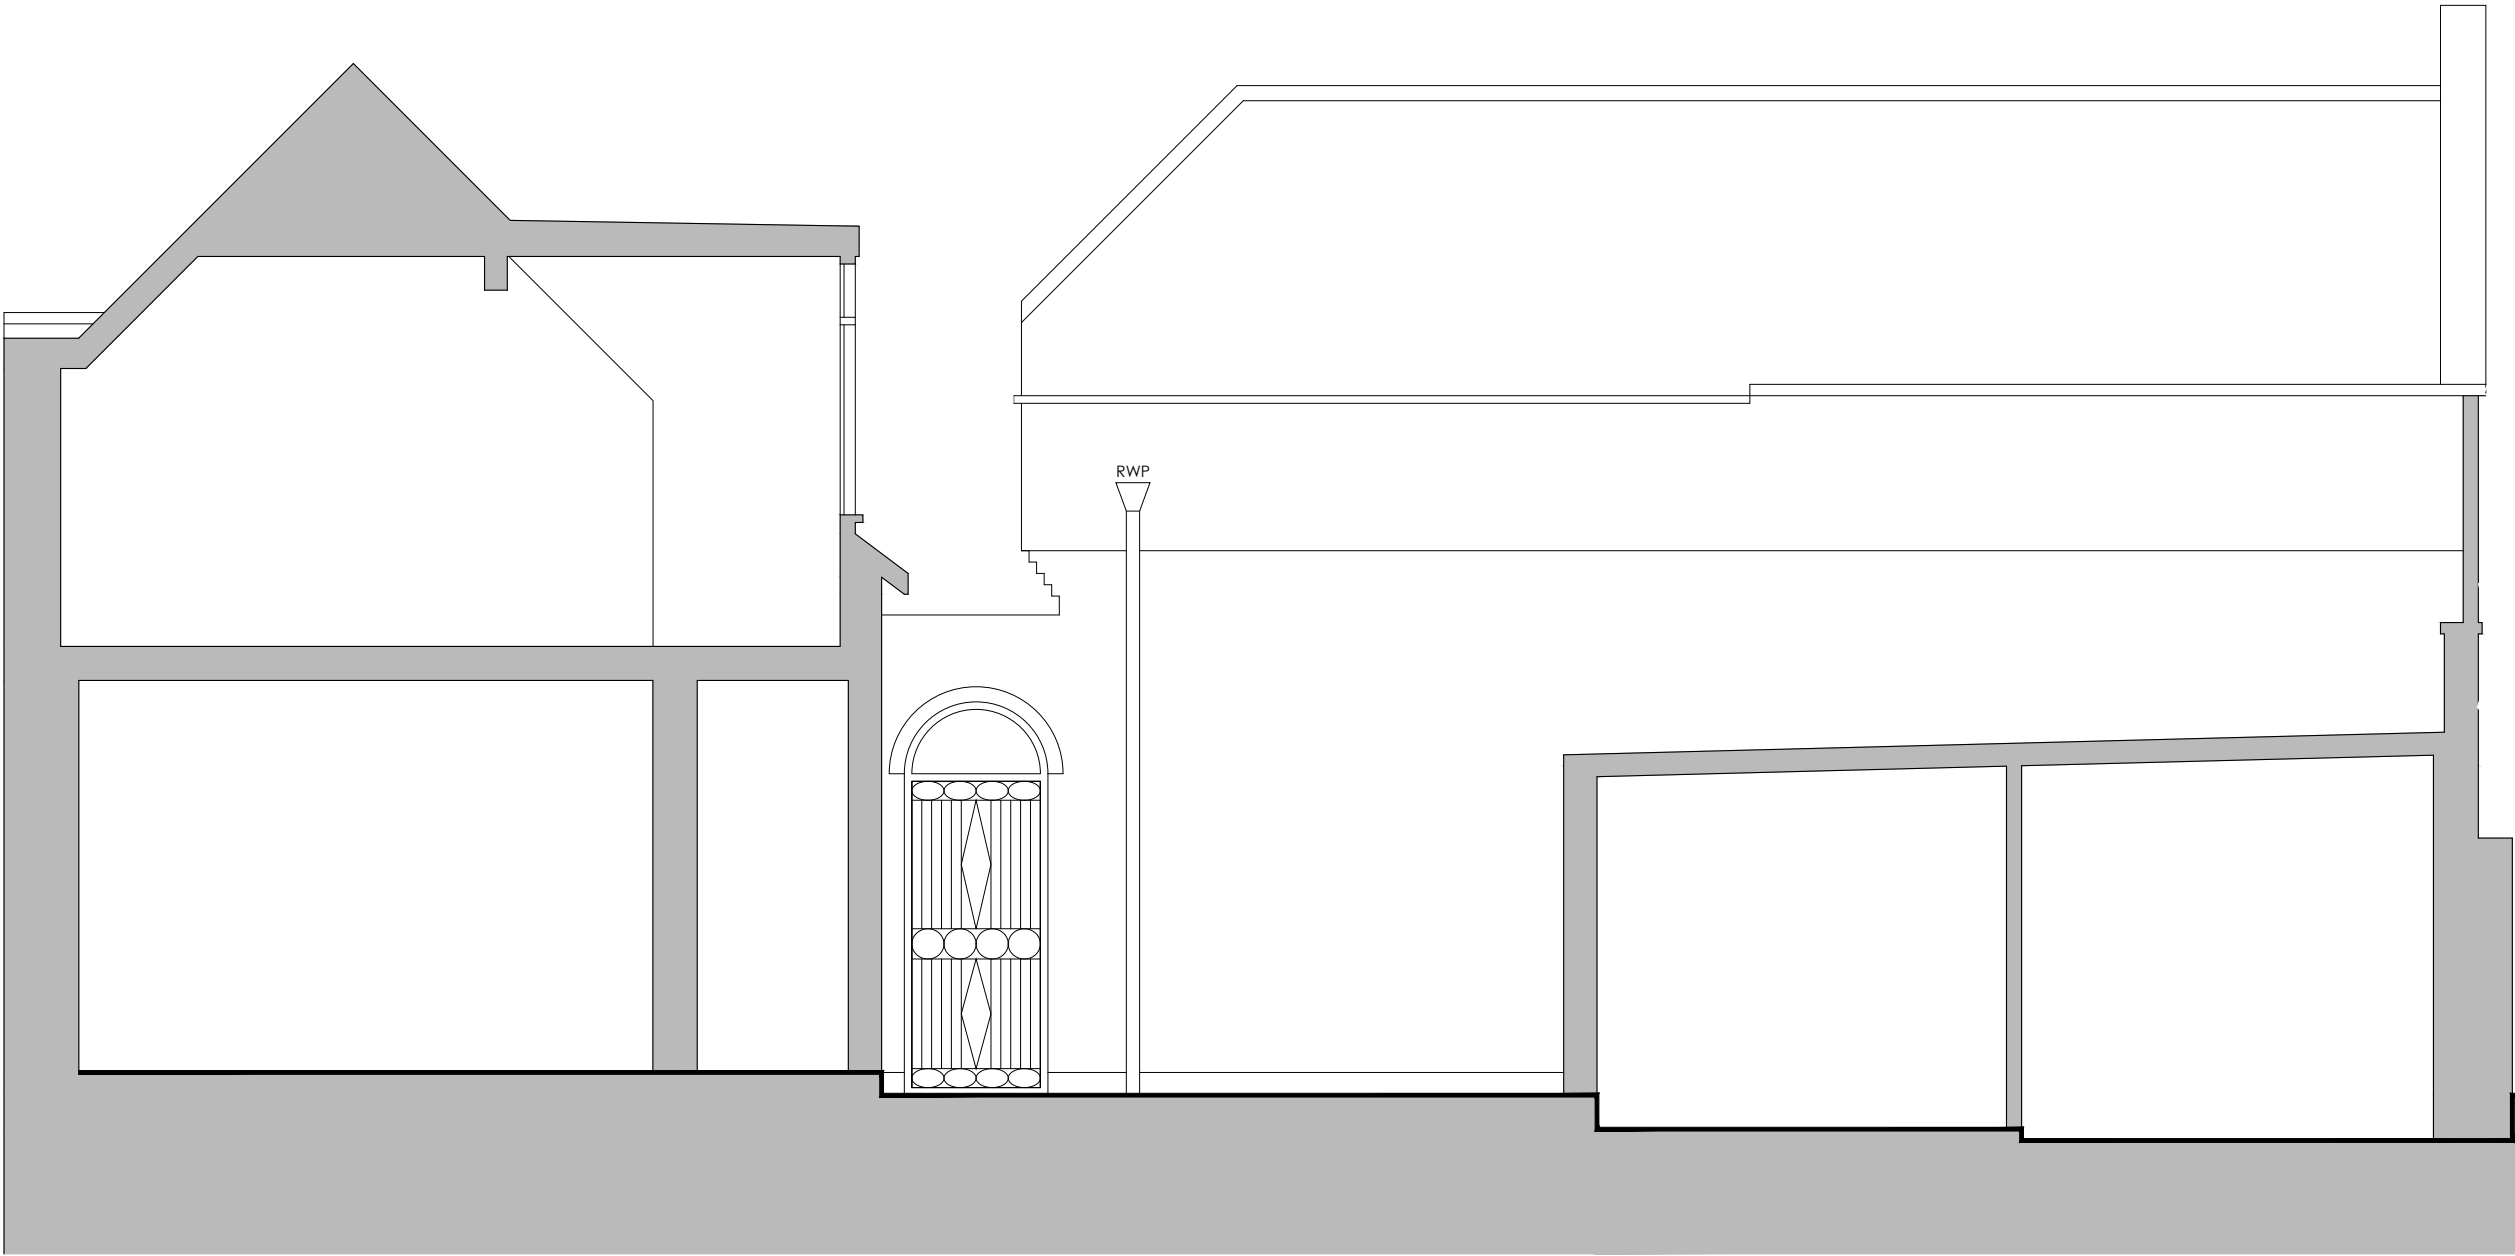

Notes.

DO NOT SCALE THIS DRAWING. USE FIGURED DIMENSIONS ONLY CONTRACTORS ARE RESPONSIBLE FOR TAKING AND CHECKING SITE DIMENSION

DESIGN COPYRIGHT IS VESTED IN THE ARCHITECT FROM CONSENT MUST BE OBTAINED FOR COPY OR REPRODUCING THIS DRAWING

Rev.	Date	Comment	By
------	------	---------	----

Do not scale from this drawing
All dimensions are to be checked on site
Any discrepancies are to be reported immediately to the Architect or Main Contractor

COPYRIGHT © 2017
ALL RIGHTS DESCRIBED IN THE CHAPTER IV OF THE COPYRIGHT DESIGN AND PATENTS ACT 1988, HAVE BEEN GENERALLY ASSERTED

Client
Ron Sidell
The Lodge, Primrose Hill Studios
Fitzroy Road, London, NW1 8TR

Project
The Lodge



Drawing
Existing Section A-A

Project No.	Drawing No.	Issue	Status
056	PL-08	P	-

Scale	Date	Drawn By	Checked By
1:50	23/11/2017	TW	RS

Sidell Architects

Sidell Architects Limited
Vineyards
36 Gloucester Avenue
Primrose Hill
London
NW1 7BB
(T): +44 (020) 7284 9780
(E): info@sidellarchitects.com
(W): www.sidellarchitects.com

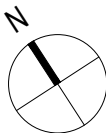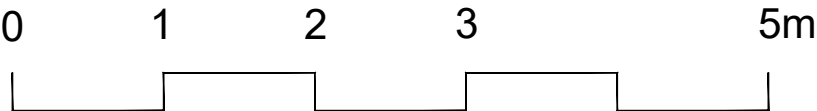

Notes.

DO NOT SCALE THIS DRAWING. USE FIGURED DIMENSIONS ONLY CONTRACTORS ARE RESPONSIBLE FOR TAKING AND CHECKING SITE DIMENSION

DESIGN COPYRIGHT IS VESTED IN THE ARCHITECT FROM CONSENT MUST BE OBTAINED FOR COPY OR REPRODUCING THIS DRAWING

Rev.	Date	Comment	By
------	------	---------	----

Do not scale from this drawing
All dimensions are to be checked on site
Any discrepancies are to be reported immediately to the Architect or Main Contractor

COPYRIGHT © 2017
ALL RIGHTS DESCRIBED IN THE CHAPTER IV OF THE COPYRIGHT DESIGN AND PATENTS ACT 1988, HAVE BEEN GENERALLY ASSERTED

Client
Ron Sidell
The Lodge, Primrose Hill Studios
Fitzroy Road, London, NW1 8TR

Project
The Lodge




Drawing
Existing Section B-B

Project No.	Drawing No.	Issue	Status
056	PL-09	P	-

Scale	Date	Drawn By	Checked By
1:50	23/11/2017	TW	RS

Sidell Architects

Sidell Architects Limited
Vineyards
36 Gloucester Avenue
Primrose Hill
London
NW1 7BB
(T): +44 (020) 7284 9780
(E): info@sidellarchitects.com
(W): www.sidellarchitects.com

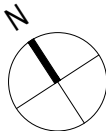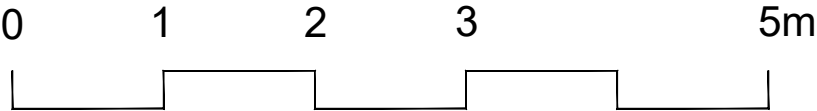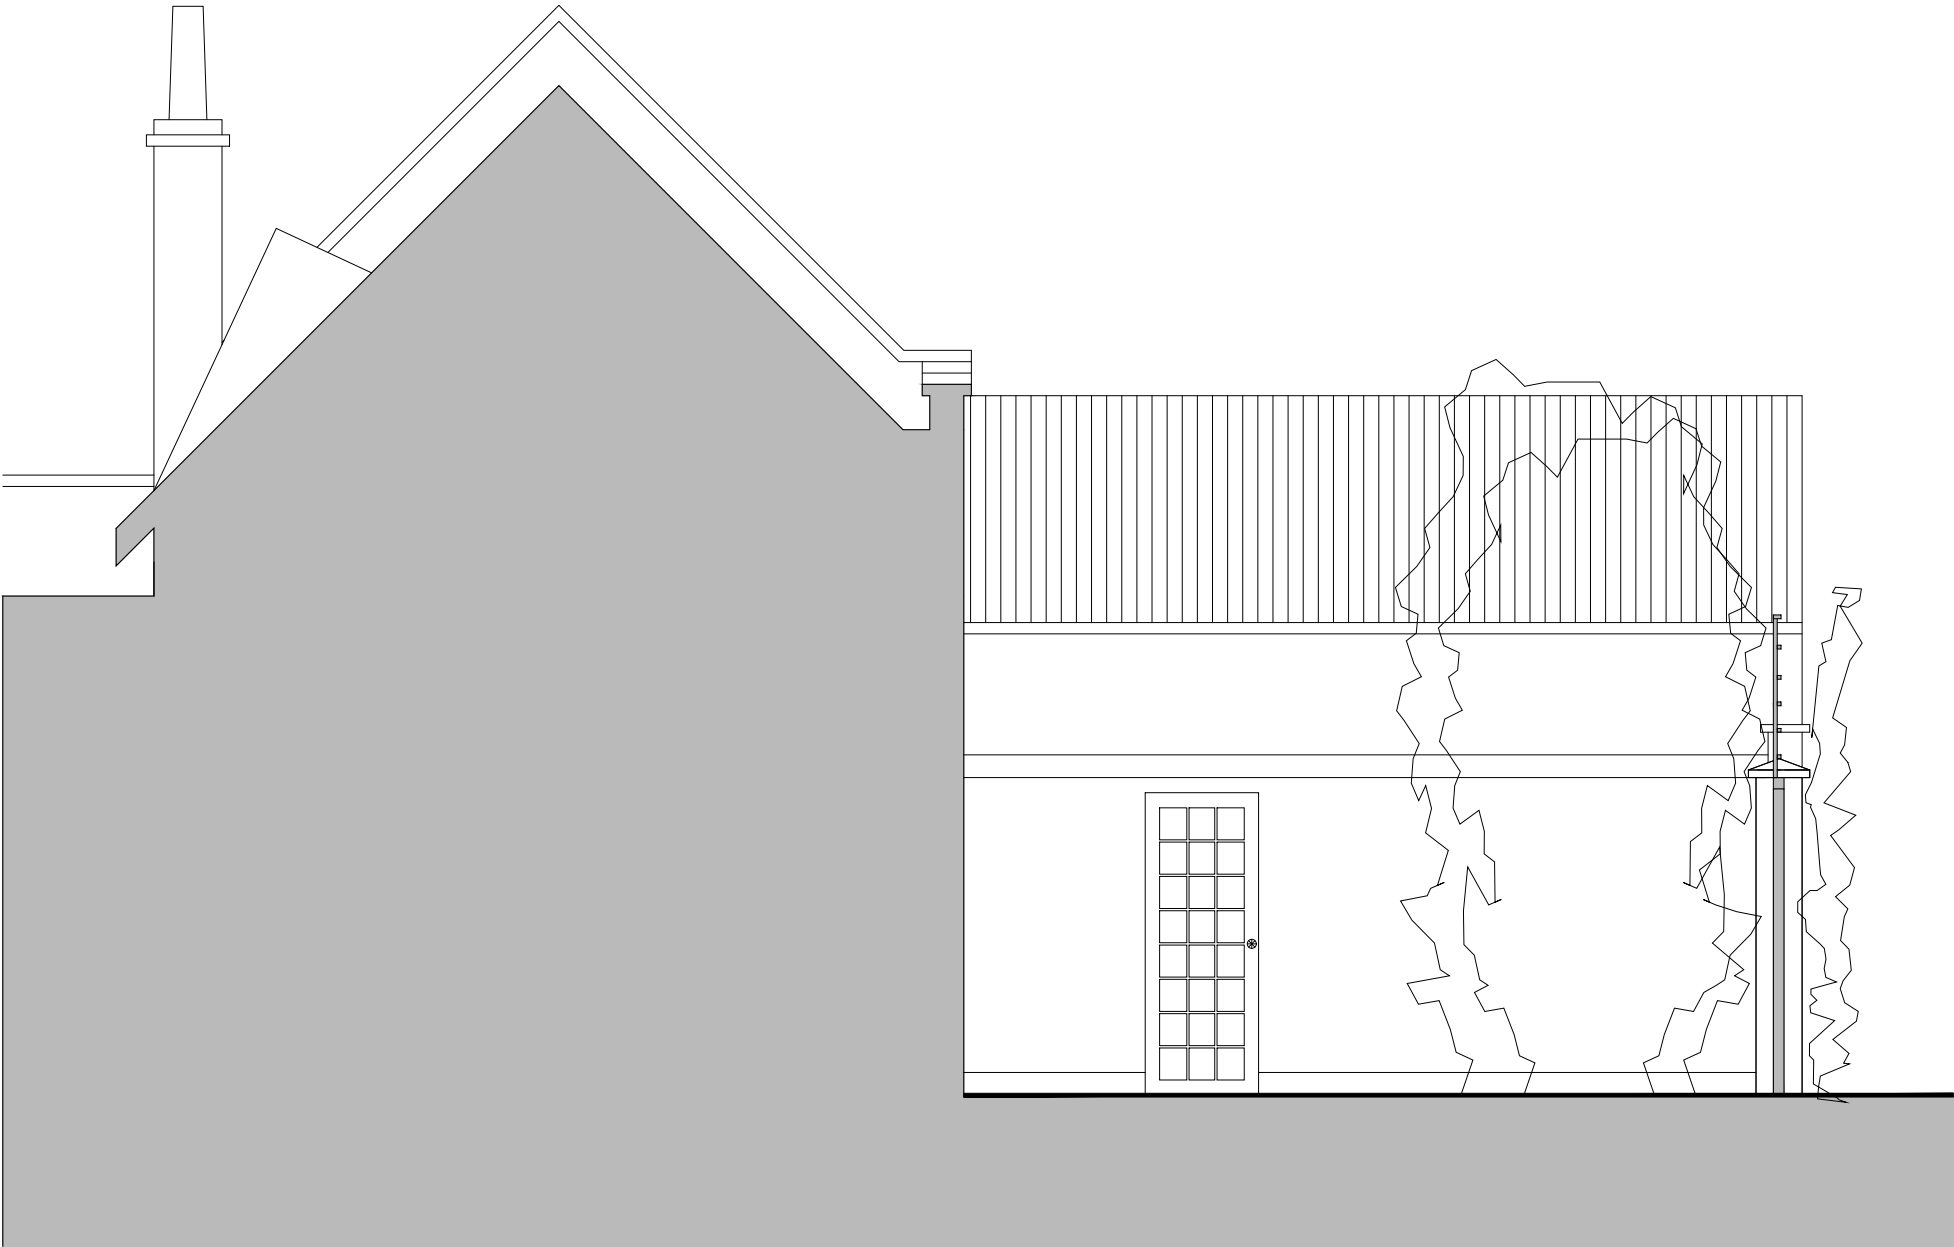

Notes

DO NOT SCALE THIS DRAWING. USE FIGURED DIMENSIONS ONLY CONTRACTORS ARE RESPONSIBLE FOR TAKING AND CHECKING SITE DIMENSION

DESIGN COPYRIGHT IS VESTED IN THE ARCHITECT FROM CONSENT MUST BE OBTAINED FOR COPY OR REPRODUCING THIS DRAWING

Rev.	Date	Comment	By
Do not scale from this drawing All dimensions are to be checked on site Any discrepancies are to be reported immediately to the Architect or Main Contractor			
COPYRIGHT © 2017 ALL RIGHTS DESCRIBED IN THE CHAPTER IV OF THE COPYRIGHT DESIGN AND PATENTS ACT 1988, HAVE BEEN GENERALLY ASSERTED			
Client Ron Sidell The Lodge, Primrose Hill Studios Fitzroy Road, London, NW1 8TR			
Project The Lodge			
Drawing Existing Section C-C			
Project No. 056	Drawing No. PL-10	Issue P	Status -
Scale 1:50	Date 23/11/2017	Drawn By TW	Checked By RS

Sidell Architects

Sidell Architects Limited
Vineyards
36 Gloucester Avenue
Primrose Hill
London
NW1 7BB
(T): +44 (020) 7284 9780
(E): info@sidellarchitects.com
(W): www.sidellarchitects.com