


102 Frognal		
JOB NO. 0321320/		
Drawing List		
Drawing No	Title	Scale

PROPOSED DEMOLITION DRAWINGS			
Sk40	Proposed Demolitions Ground Floor	A3	1:50
Sk41	Proposed Demolitions First Floor	A3	1:50
Sk43	Proposed Demolitions Roof Plan	A3	1:50
Sk44	Proposed Demolitions Front Elevation	A3	1:50
Sk45	Proposed Demolitions Back Elevation	A3	1:50
Sk46	Proposed Demolitions Side Elevation	A3	1:50

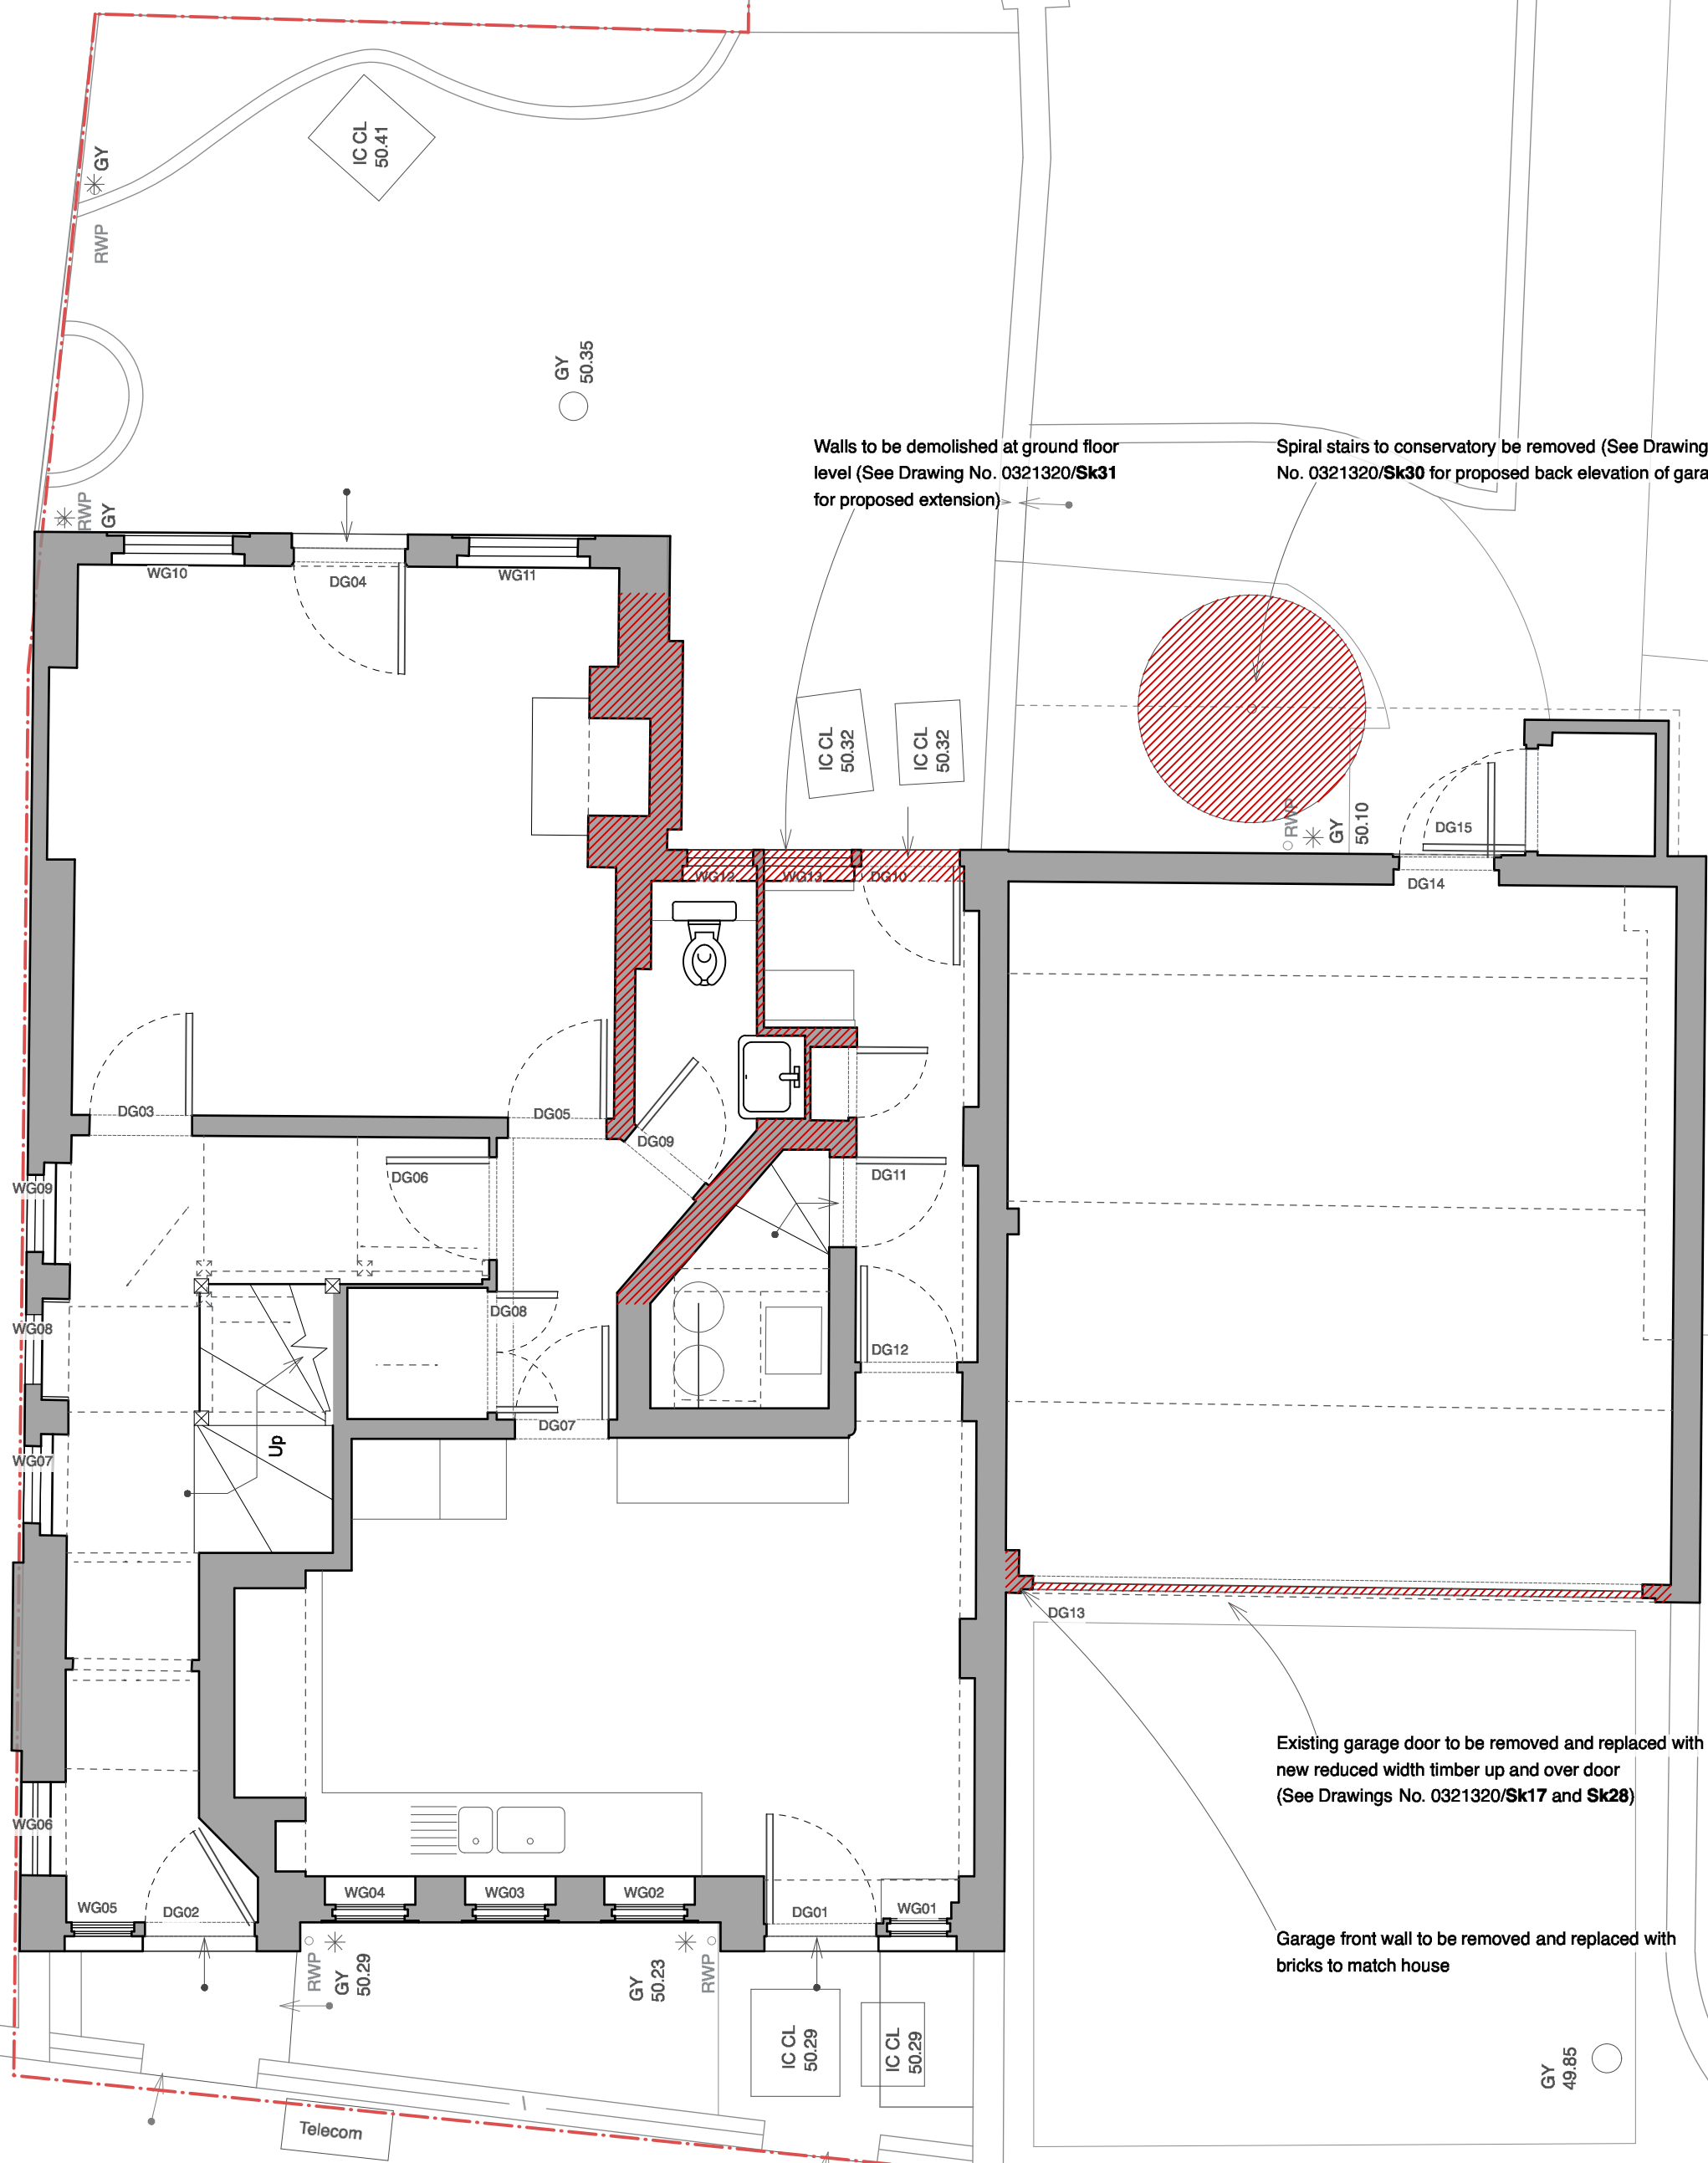


PROPOSED DEMOLITIONS GROUND FLOOR PLAN



DO NOT SCALE check all dimensions on site

Spiral stairs to conservatory be removed (See Drawing No. 0321320/Sk30 for proposed back elevation of garage)

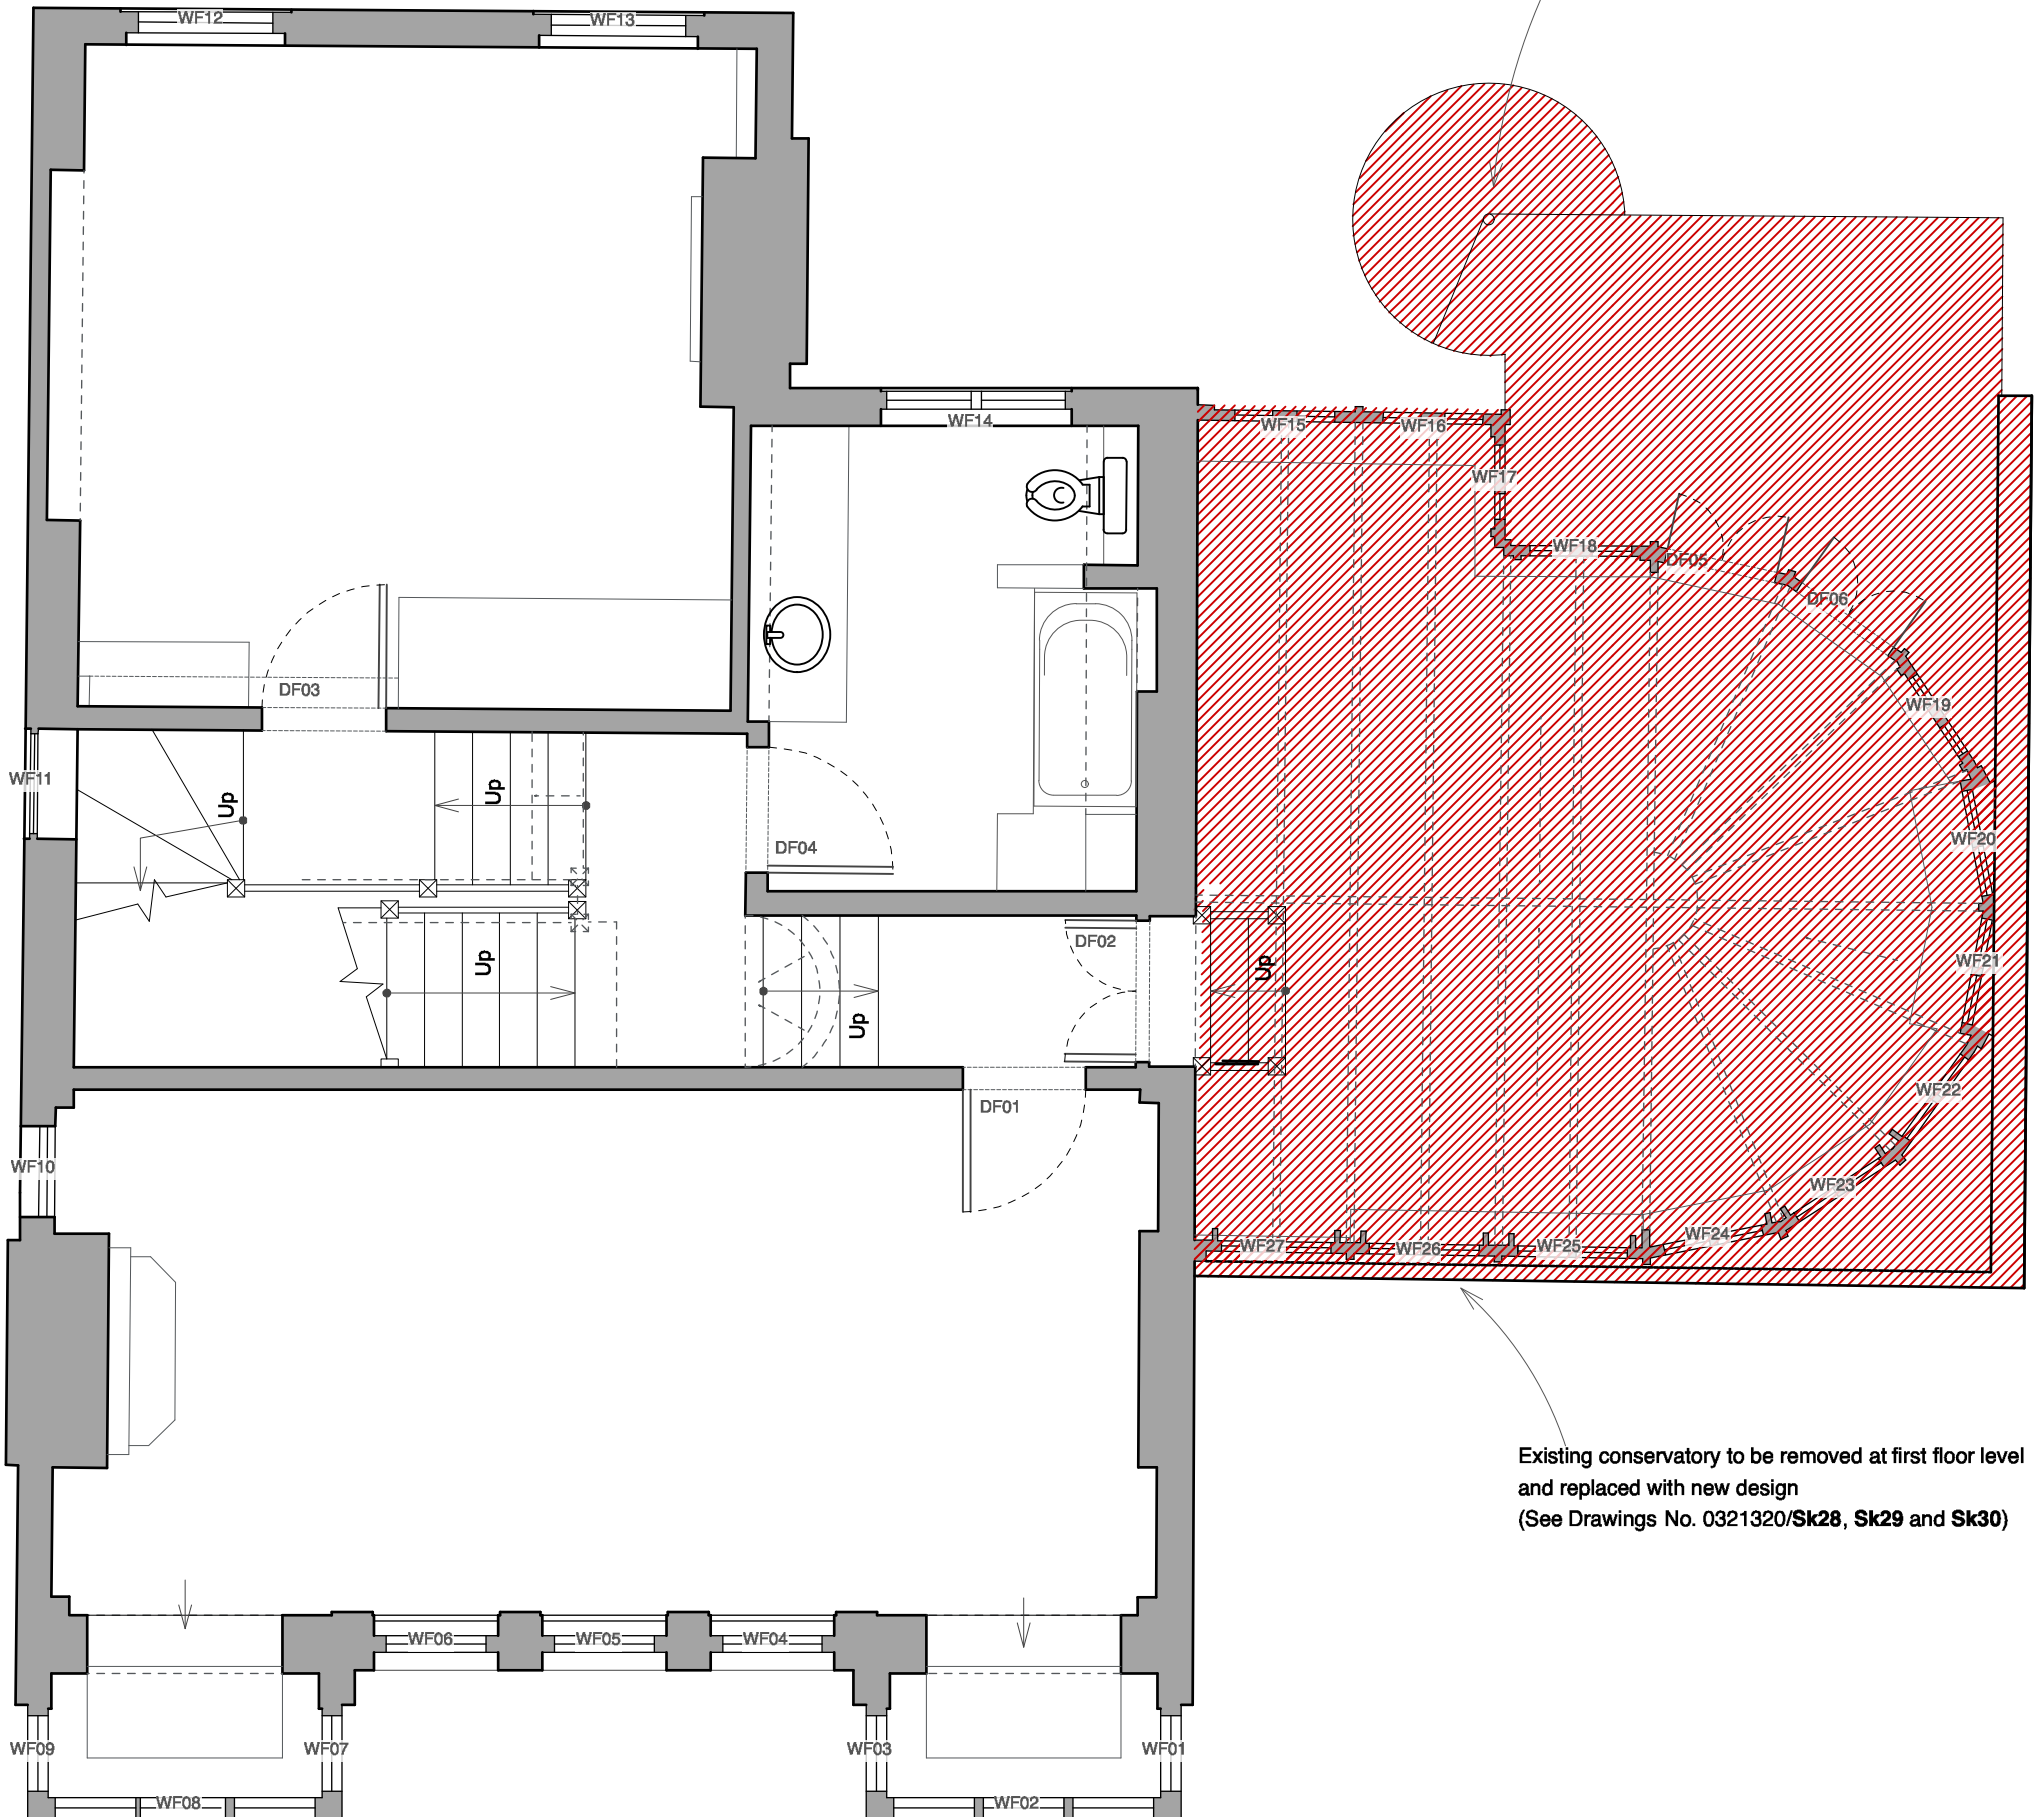

Existing conservatory to be removed at first floor level and replaced with new design (See Drawings No. 0321320/Sk28, Sk29 and Sk30)

PROPOSED DEMOLITIONS FIRST FLOOR PLAN




1 : 50

DO NOT SCALE check all dimensions on site



Proposed Demolitions

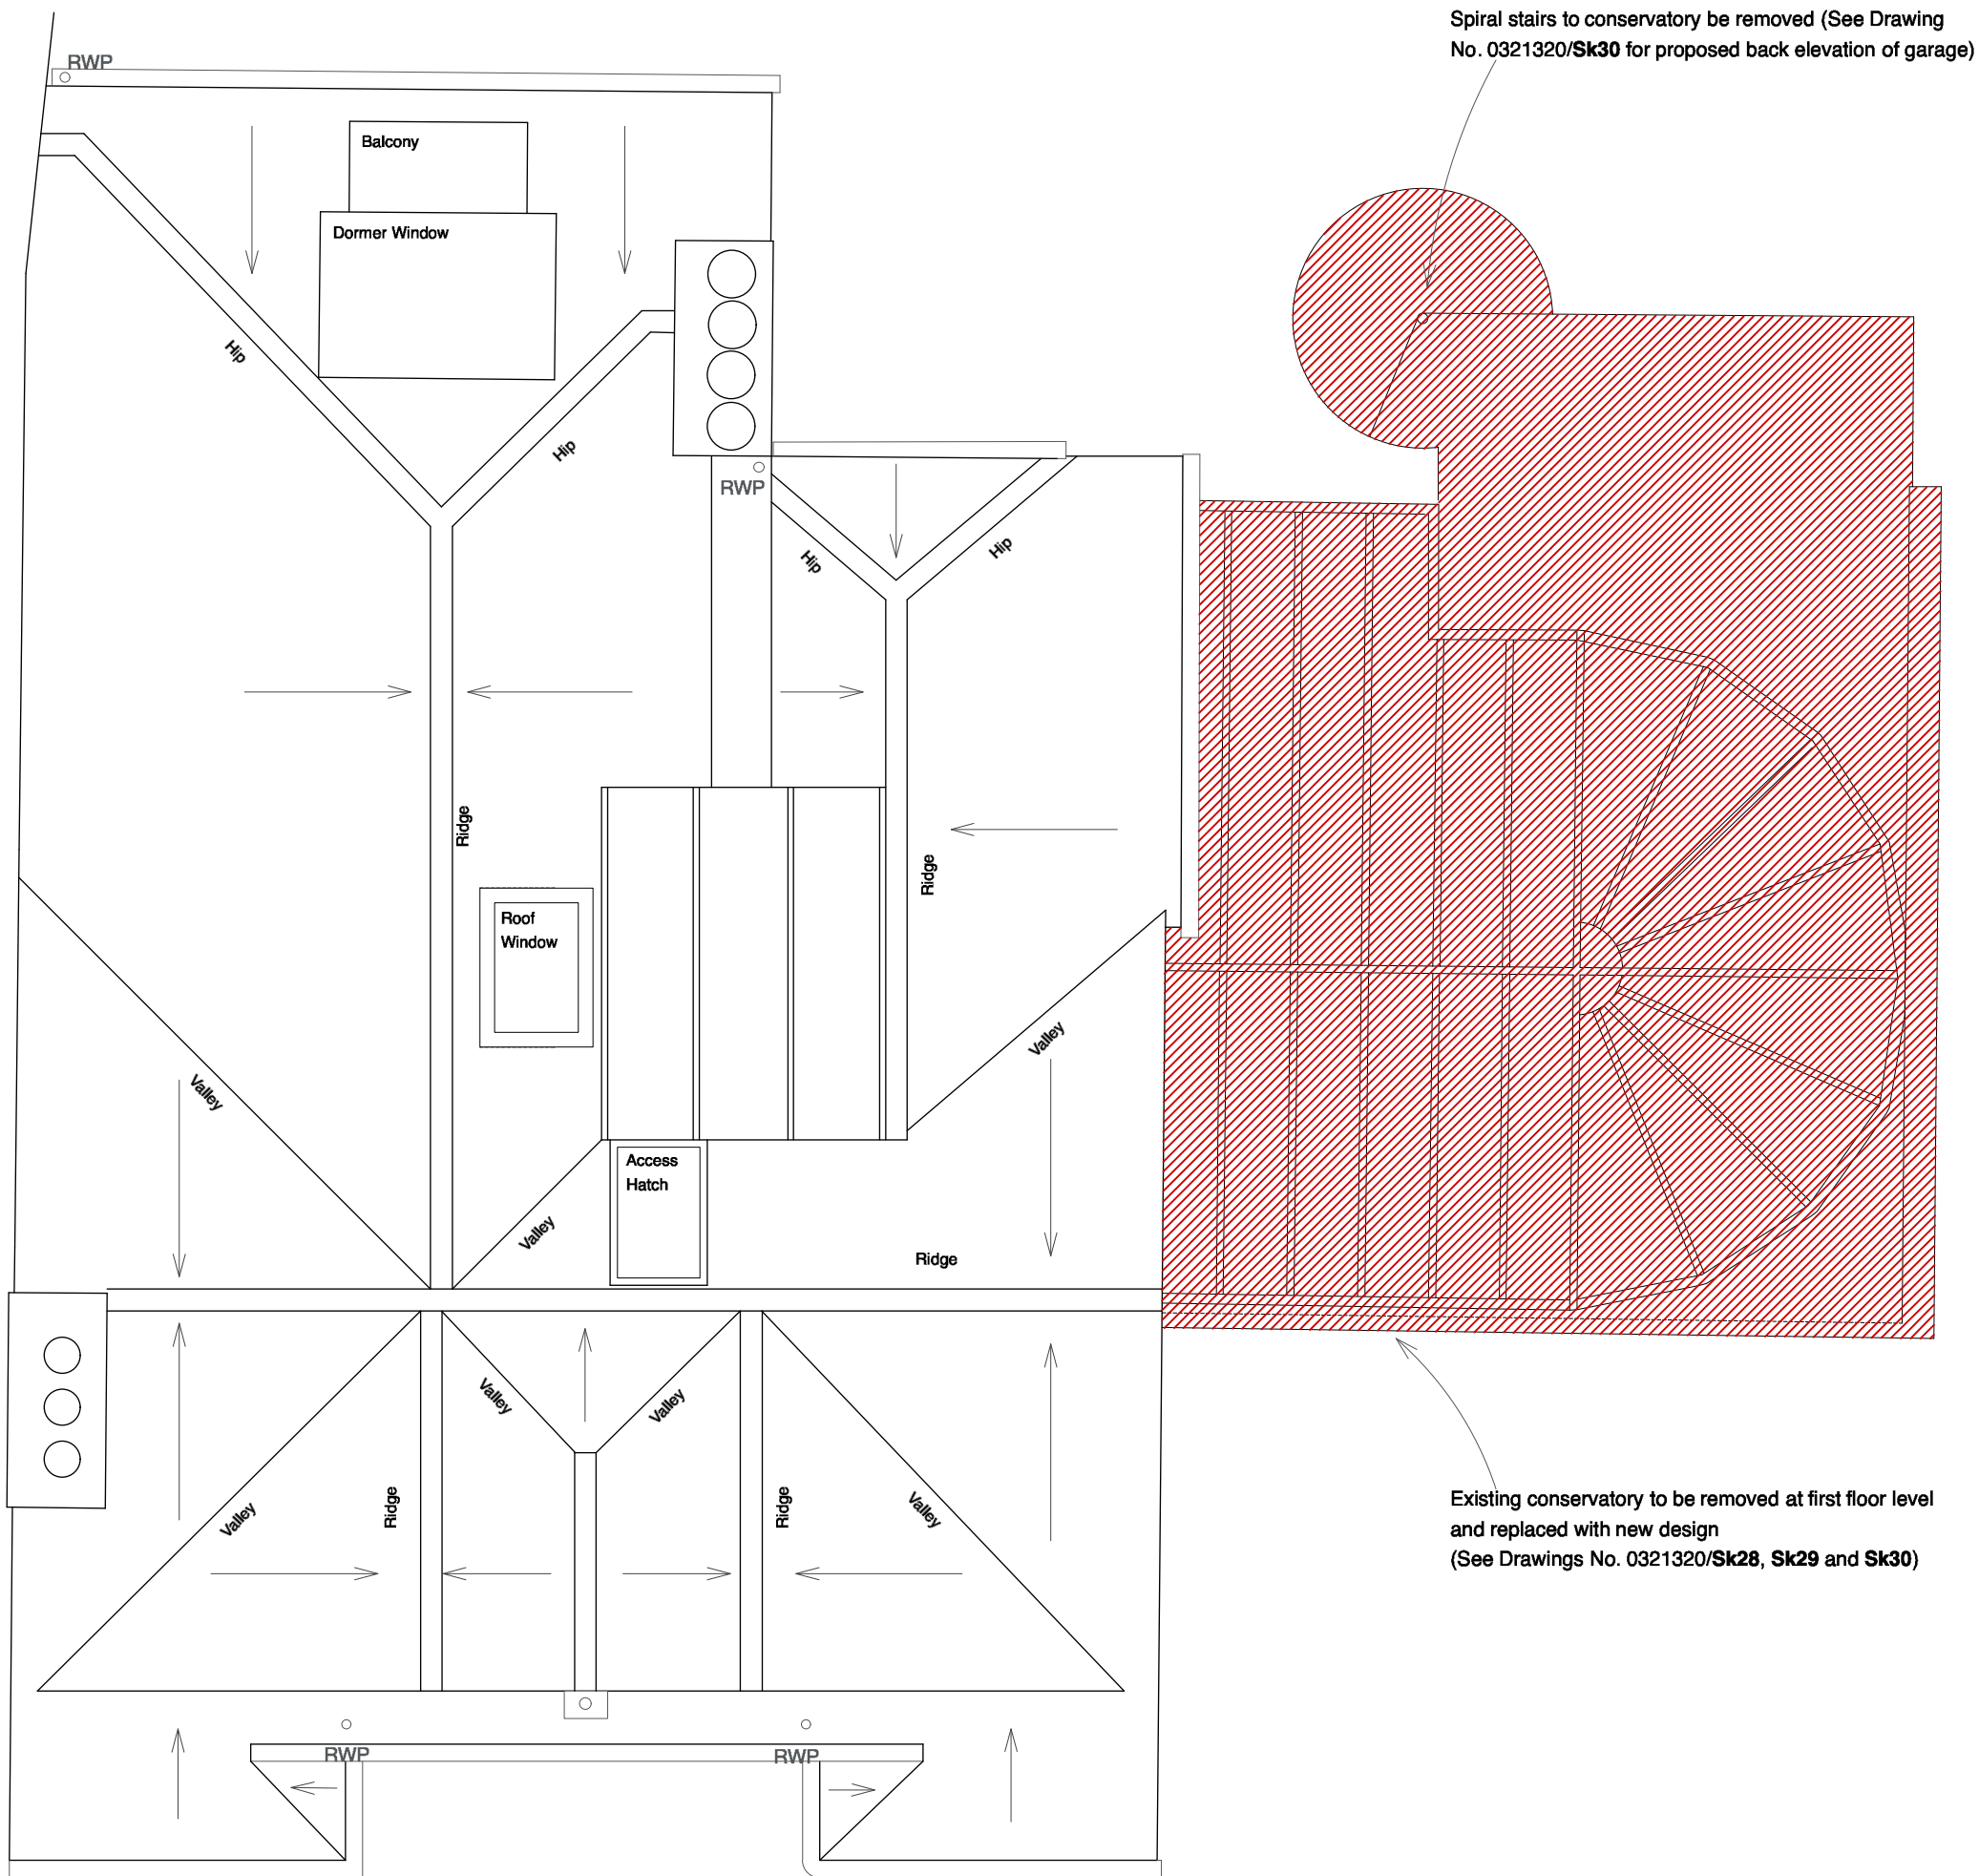

PROPOSED DEMOLITIONS ROOF PLAN

0 1m 5m

1 : 50

DO NOT SCALE check all dimensions on site



Proposed Demolitions

RIDGE LEVEL
60.27

EAVES LEVEL
55.27

RIDGE LEVEL
56.26

EAVES LEVEL
54.90

GROUND LEVEL
50.04

Existing conservatory to be removed at first floor level
and replaced with new design
(See Drawings No. 0321320/Sk28, Sk29 and Sk30)

Existing garage door to be removed and replaced
with new reduced width timber up and over door
(See Drawings No. 0321320/Sk17 and Sk28)

Garage front wall to be rebuilt with bricks
to match house

FRONT ELEVATION OF PROPOSED DEMOLITIONS

Butler Hegarty Architects
Unit 3.3, Islington Studios, 159-163 Marlborough Road, London, N19 4NF
tel: 020 72638933 email: mail@butlerhegartyarchitects.co.uk



1 : 50

Proposed Demolitions

DO NOT SCALE check all dimensions on site

102 Frogna
Title: Front Elevation of Proposed Demolitions
Drawing No: 0321320/Sk44 Scale 1:50 @A3



Existing conservatory to be removed at first floor level and replaced with new design
(See Drawings No. 0321320/Sk28, Sk29 and Sk30)

RIDGE LEVEL
56.26

EAVES LEVEL
54.90

Spiral stairs to conservatory be removed
(See Drawing No. 0321320/Sk30 for proposed back elevation of garage)

Walls to be demolished at ground floor level
(See Drawing No. 0321320/Sk31 for proposed extension)

GROUND LEVEL
49.90

RIDGE LEVEL
60.36

EAVES LEVEL
56.34

GROUND LEVEL
50.41

BACK ELEVATION OF PROPOSED DEMOLITIONS

Butler Hegarty Architects
Unit 3.3, Islington Studios, 159-163 Marlborough Road, London, N19 4NF
tel: 020 72638933 email: mail@butlerhegartyarchitects.co.uk



1 : 50

Proposed Demolitions

DO NOT SCALE check all dimensions on site

102 Frogna1
Title: Back Elevation of Proposed Demolitions
Drawing No: 0321320/Sk45 Scale 1:50 @A3


RIDGE LEVEL
60.36

EAVES LEVEL
55.27

RIDGE LEVEL
56.26

EAVES LEVEL
54.90

Existing conservatory to be removed at first floor level
and replaced with new design
(See Drawings No. 0321320/Sk28, Sk29 and Sk30)

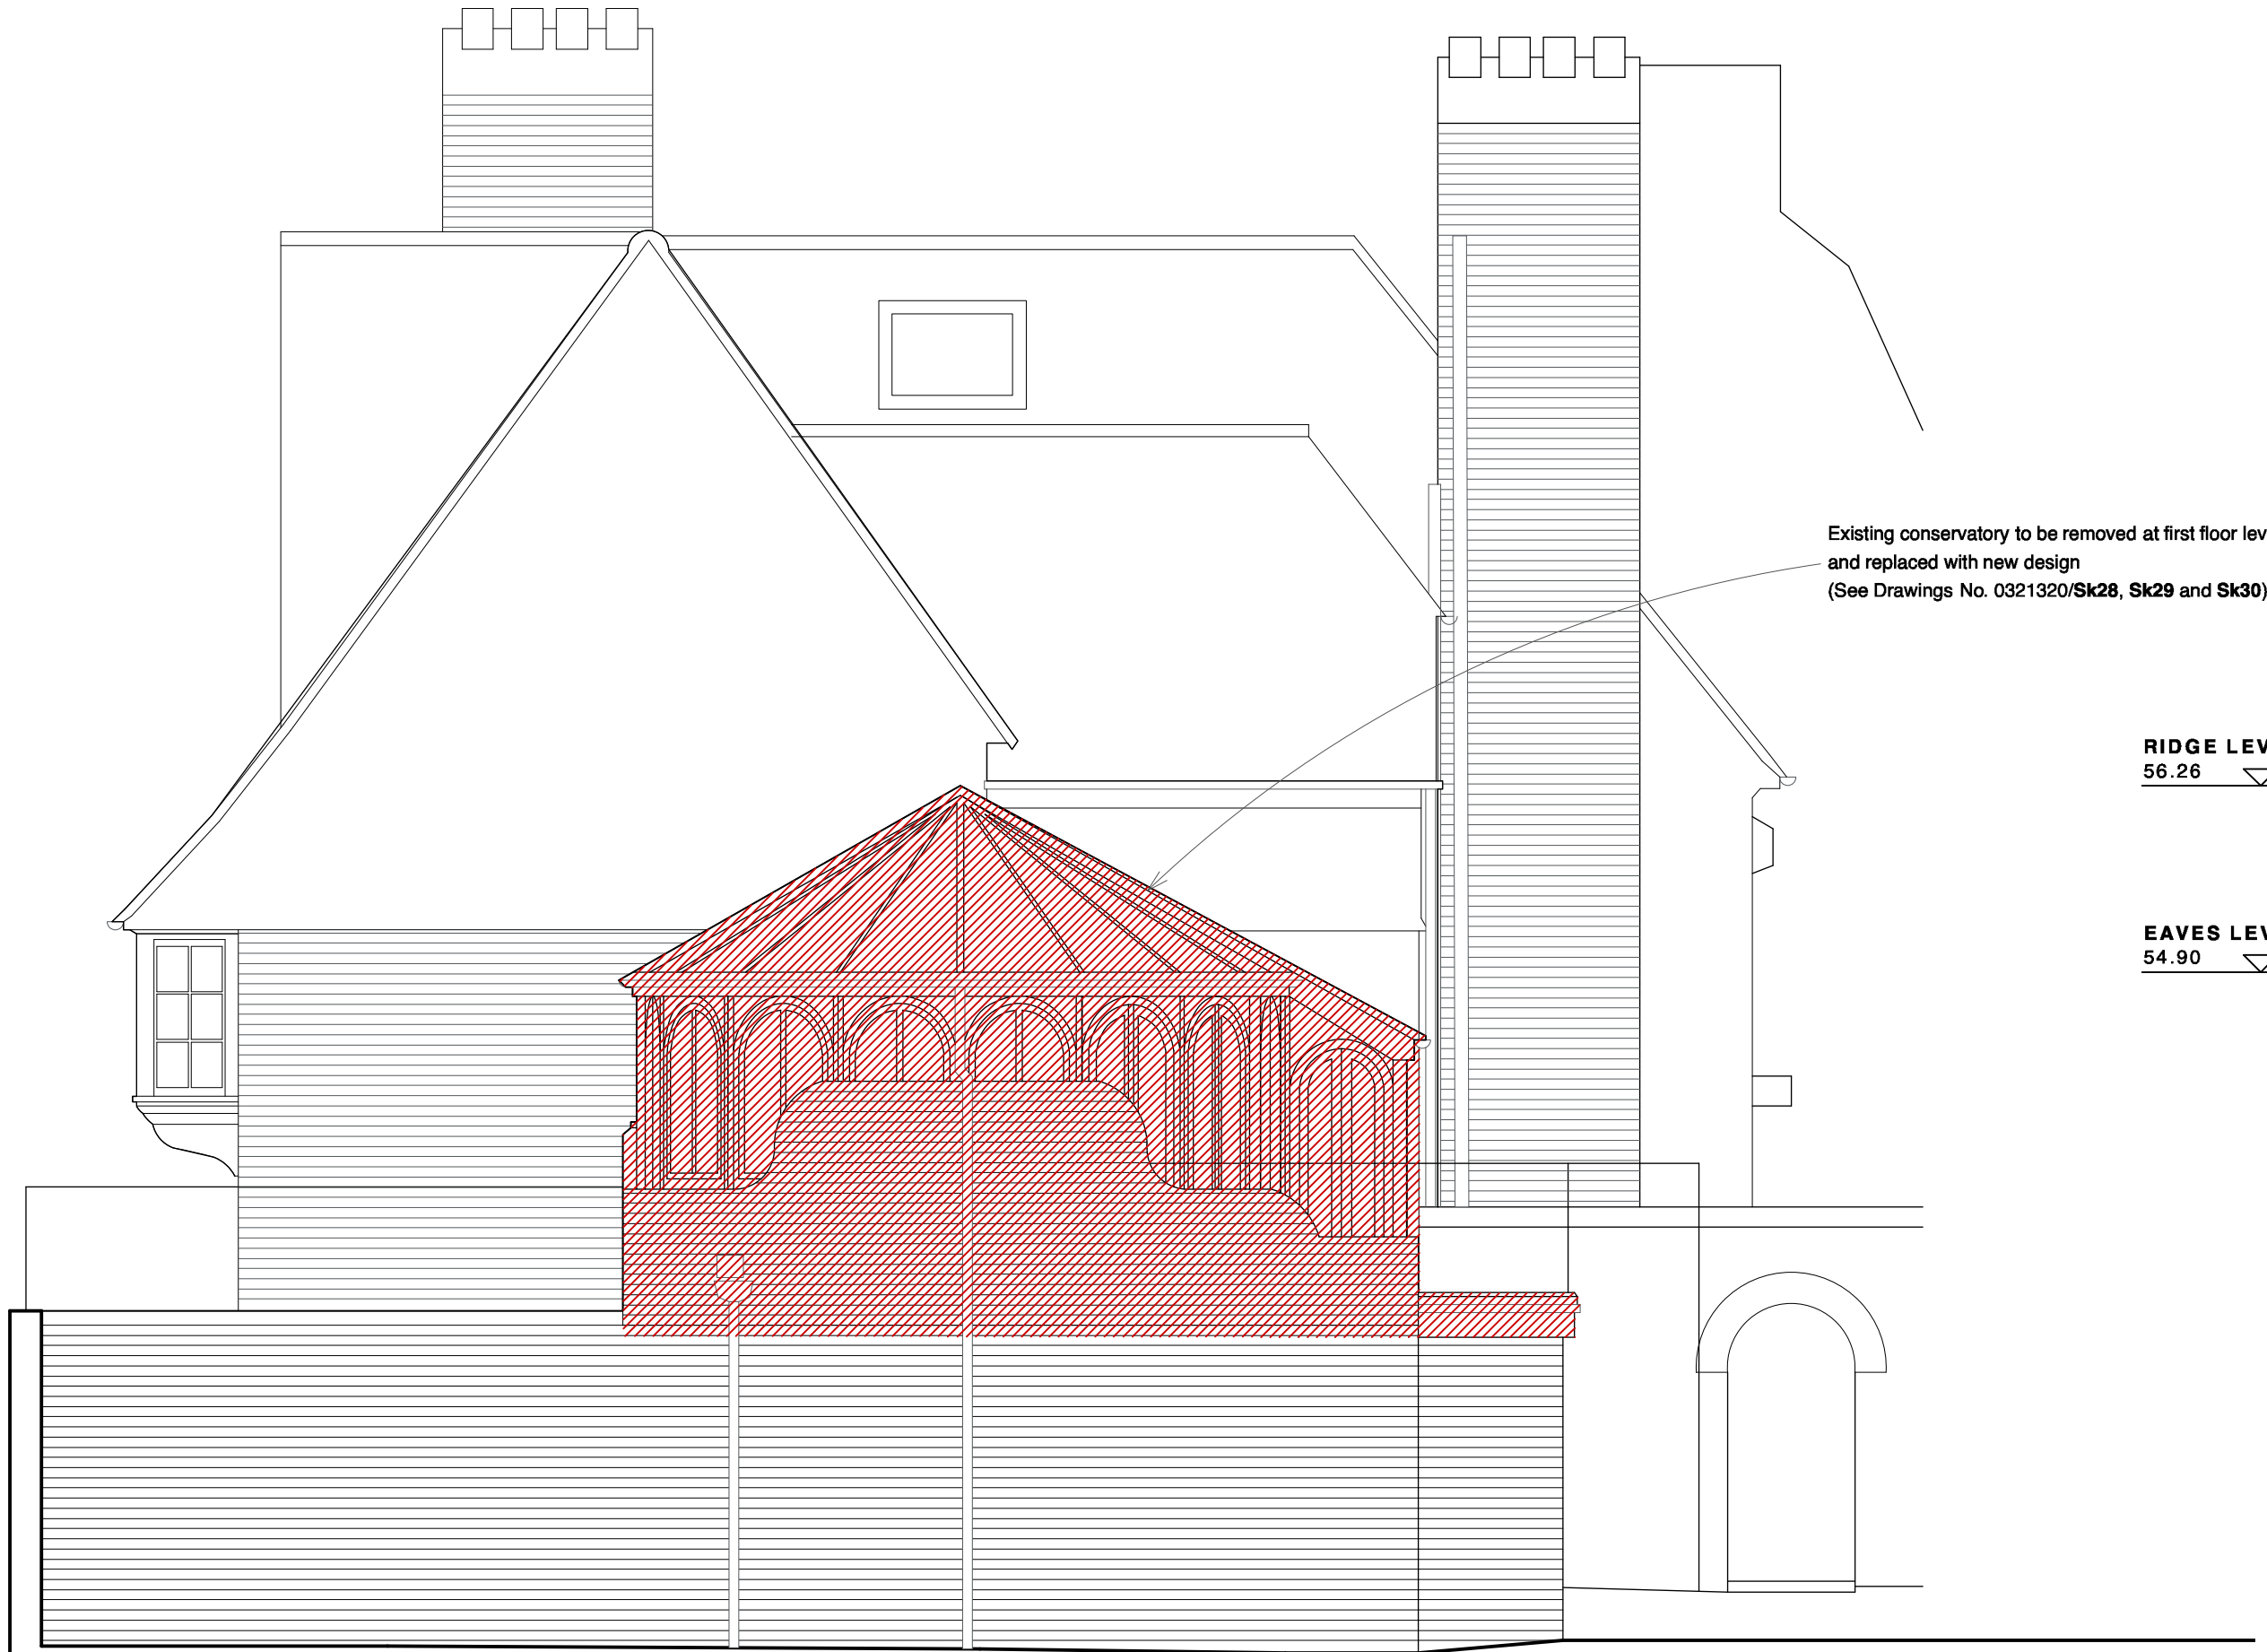

SIDE ELEVATION OF PROPOSED DEMOLITIONS

Butler Hegarty Architects
Unit 3.3, Islington Studios, 159-163 Marlborough Road, London, N19 4NF
tel: 020 72638933 email: mail@butlerhegartyarchitects.co.uk



1 : 50

 Proposed Demolitions

DO NOT SCALE check all dimensions on site

102 Frogna1
Title: Side Elevation of Proposed Demolitions
Drawing No: 0321320/Sk46 Scale 1:50 @A3