
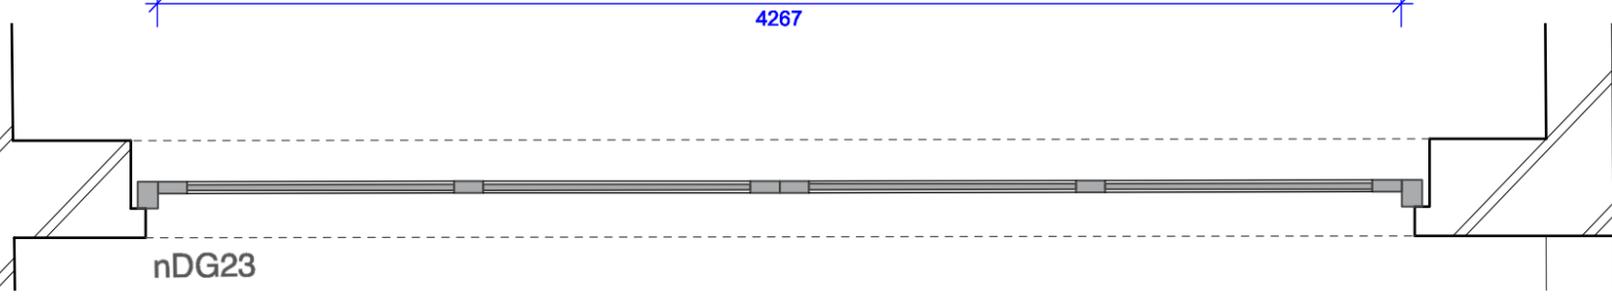


See Drawing No. 0321320/Sk04 for Proposed Ground Floor Plan
 See Drawing No. 0321320/Sk17 for Proposed Front Elevation
 See Drawings Sk29 and Sk30 for Proposed Side and Back Elevations of Garage

RIDGE LEVEL
 56.26

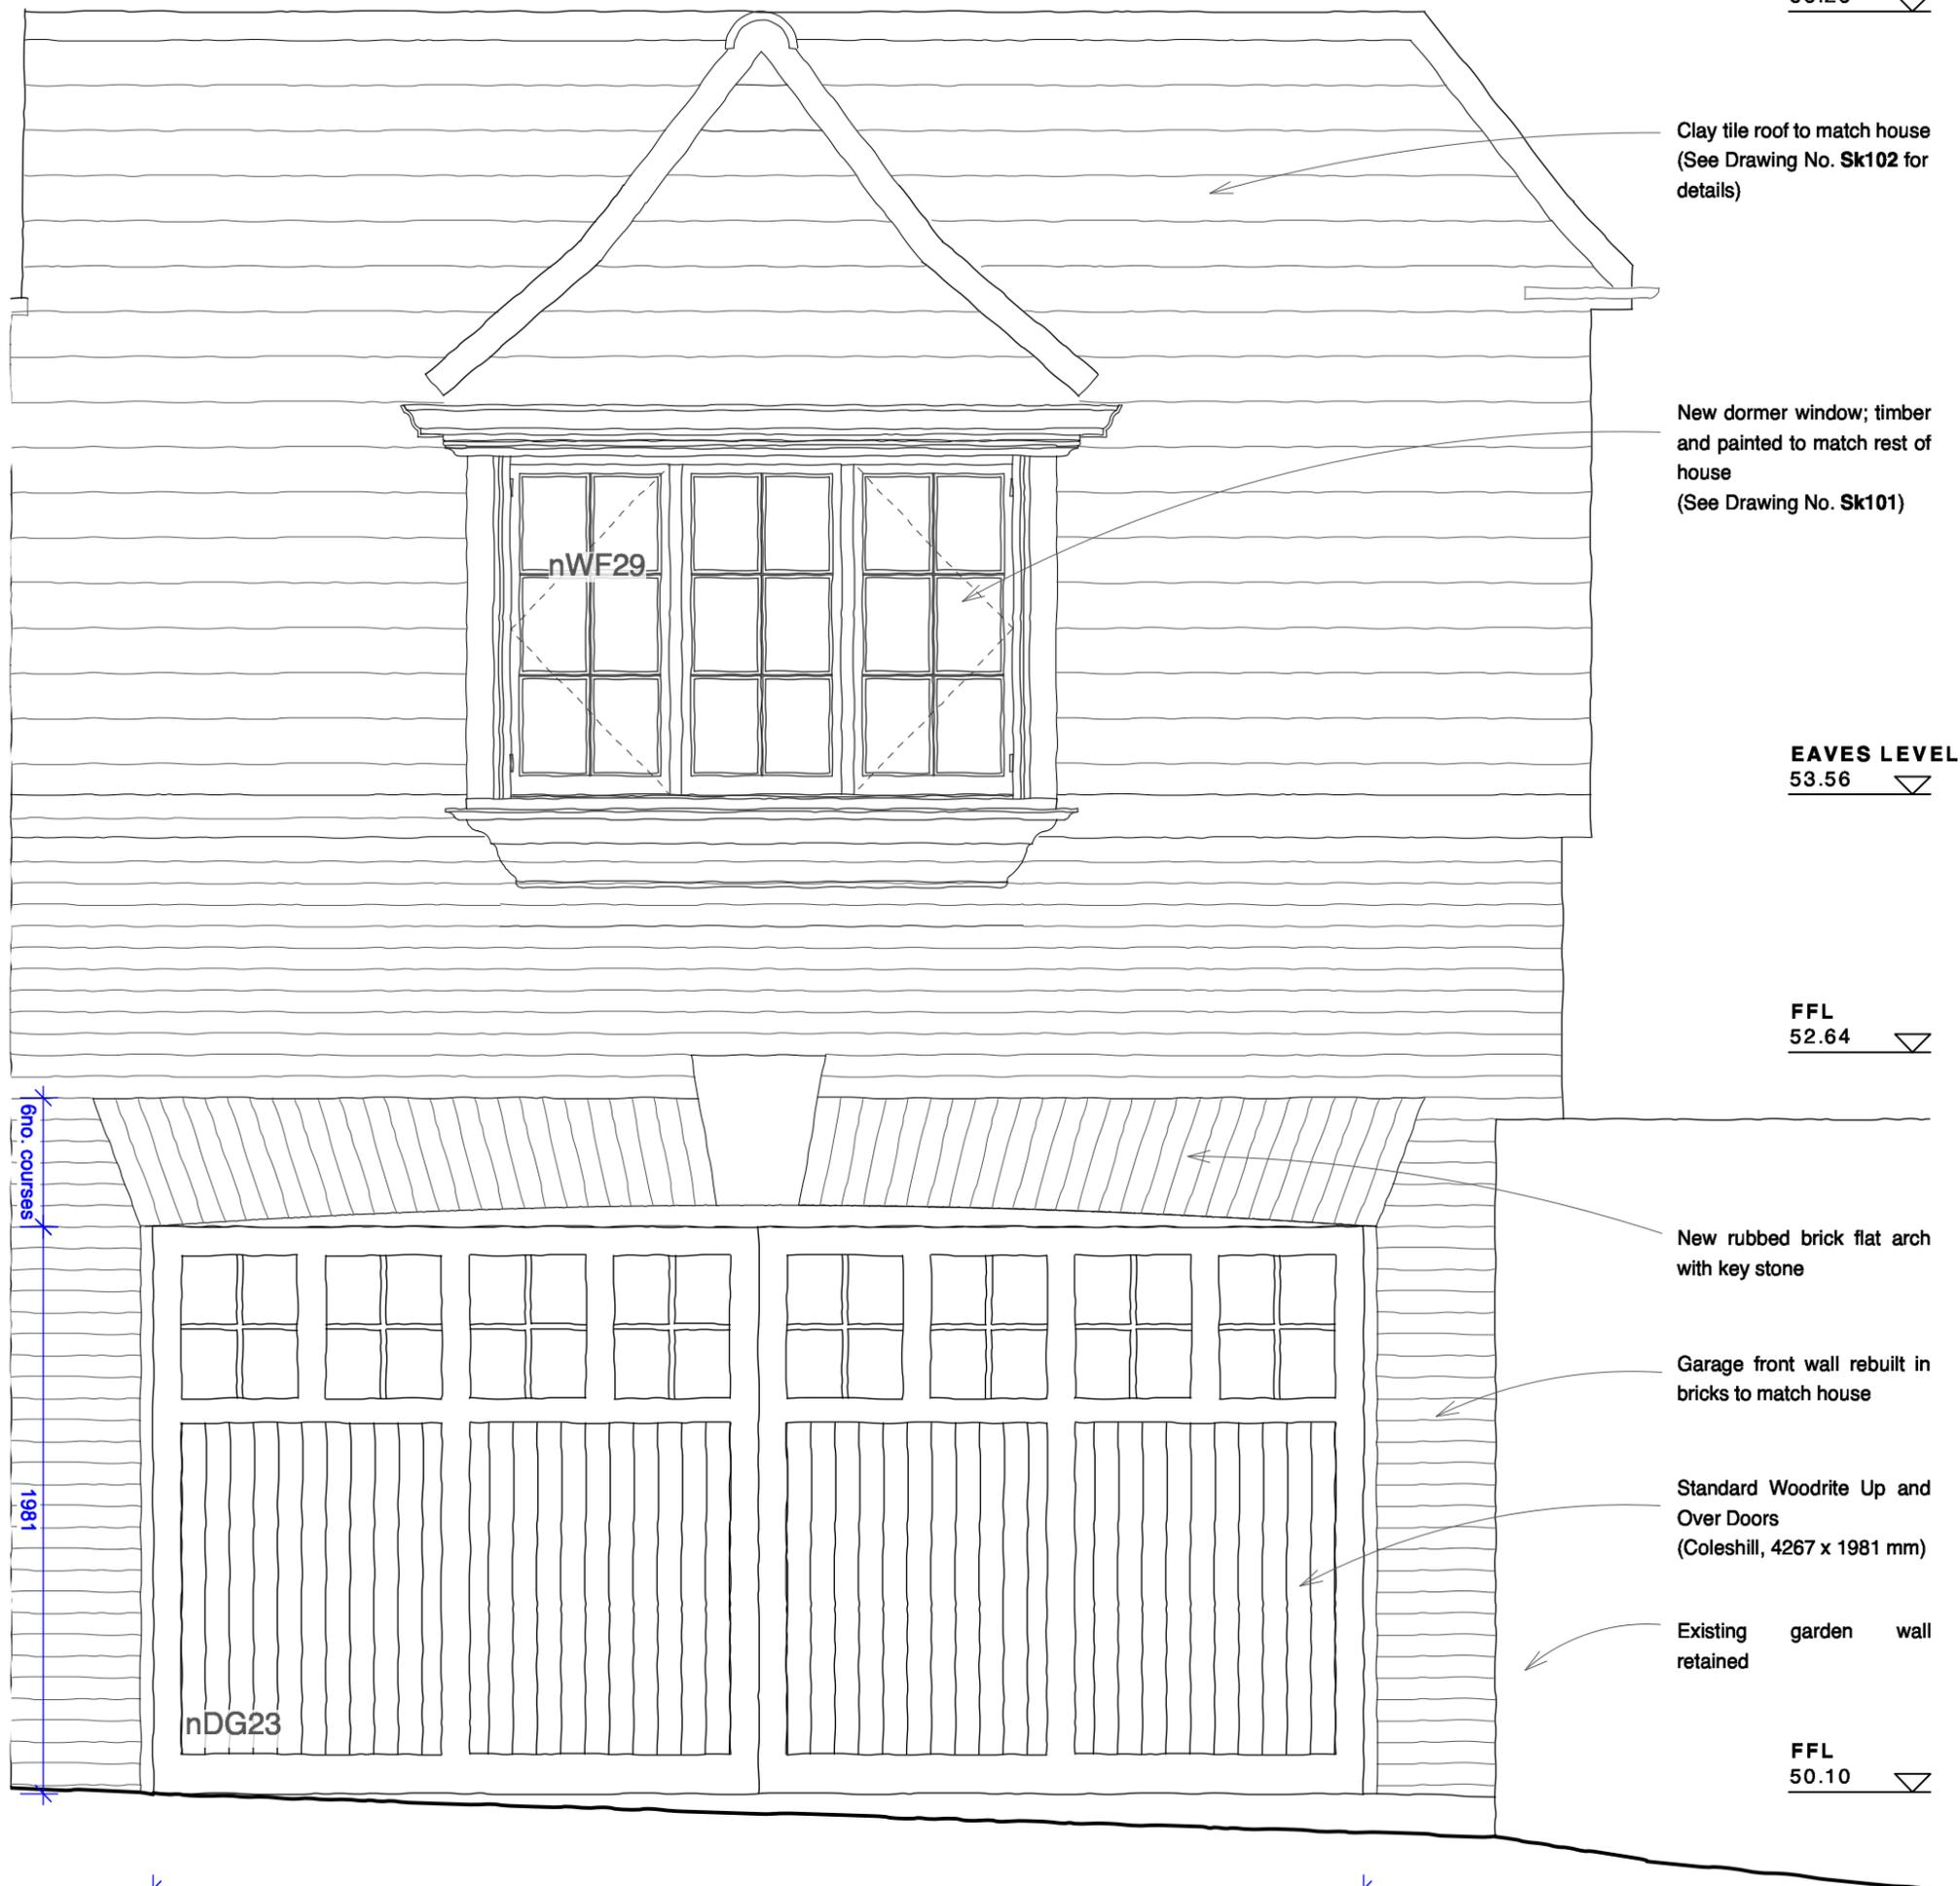

PROPOSED GARAGE FRONT ELEVATION

0 0.5m 2.5m 1 : 25

DO NOT SCALE check all dimensions on site

See Drawing No. 0321320/Sk04 for Proposed Ground Floor Plan
 See Drawing No. 0321320/Sk17 for Proposed Front Elevation
 See Drawings Sk29 and Sk30 for Proposed Side and Back Elevations of Garage

Windows at high level to avoid overlooking
 (cill of window 1800 above floor level)

Ridge level as existing

Stone cill

Brickwork rebuilt from
 garage roof level; bricks to
 match existing

RIDGE LEVEL
 56.26

nWF28

Eye level

EAVES LEVEL
 53.56

1800

FFL
 52.64

Brickwork rebuilt above

FFL
 50.10

PROPOSED GARAGE SIDE ELEVATION

0 0.5m 2.5m 1 : 25

DO NOT SCALE check all dimensions on site

See Drawing No. 0321320/Sk04 for Proposed Ground Floor Plan
 See Drawing No. 0321320/Sk17 for Proposed Front Elevation
 See Drawings Sk28 and Sk29 for Proposed Front and Side Elevations of Garage

RIDGE LEVEL
 56.26

Clay tile roof to match house

Gable to dormer rendered

New gable and doors to rear giving access to garden

EAVES LEVEL
 53.56

FFL
 52.64

New railing to bin store / boiler roof edge

Brickwork rebuilt from garage roof level; bricks to match existing

New bin store under new stone stairs

FFL
 50.10



PROPOSED GARAGE BACK ELEVATION

0 0.5m 2.5m 1 : 25

DO NOT SCALE check all dimensions on site