



See Drawing No. 0321320/Sk05 for Proposed First Floor Plan  
See Drawing No. 0321320/Sk31 for Proposed Kitchen Elevations  
See Drawings No. 0321320/Sk28, Sk29 and Sk30 for Proposed Garage Elevations

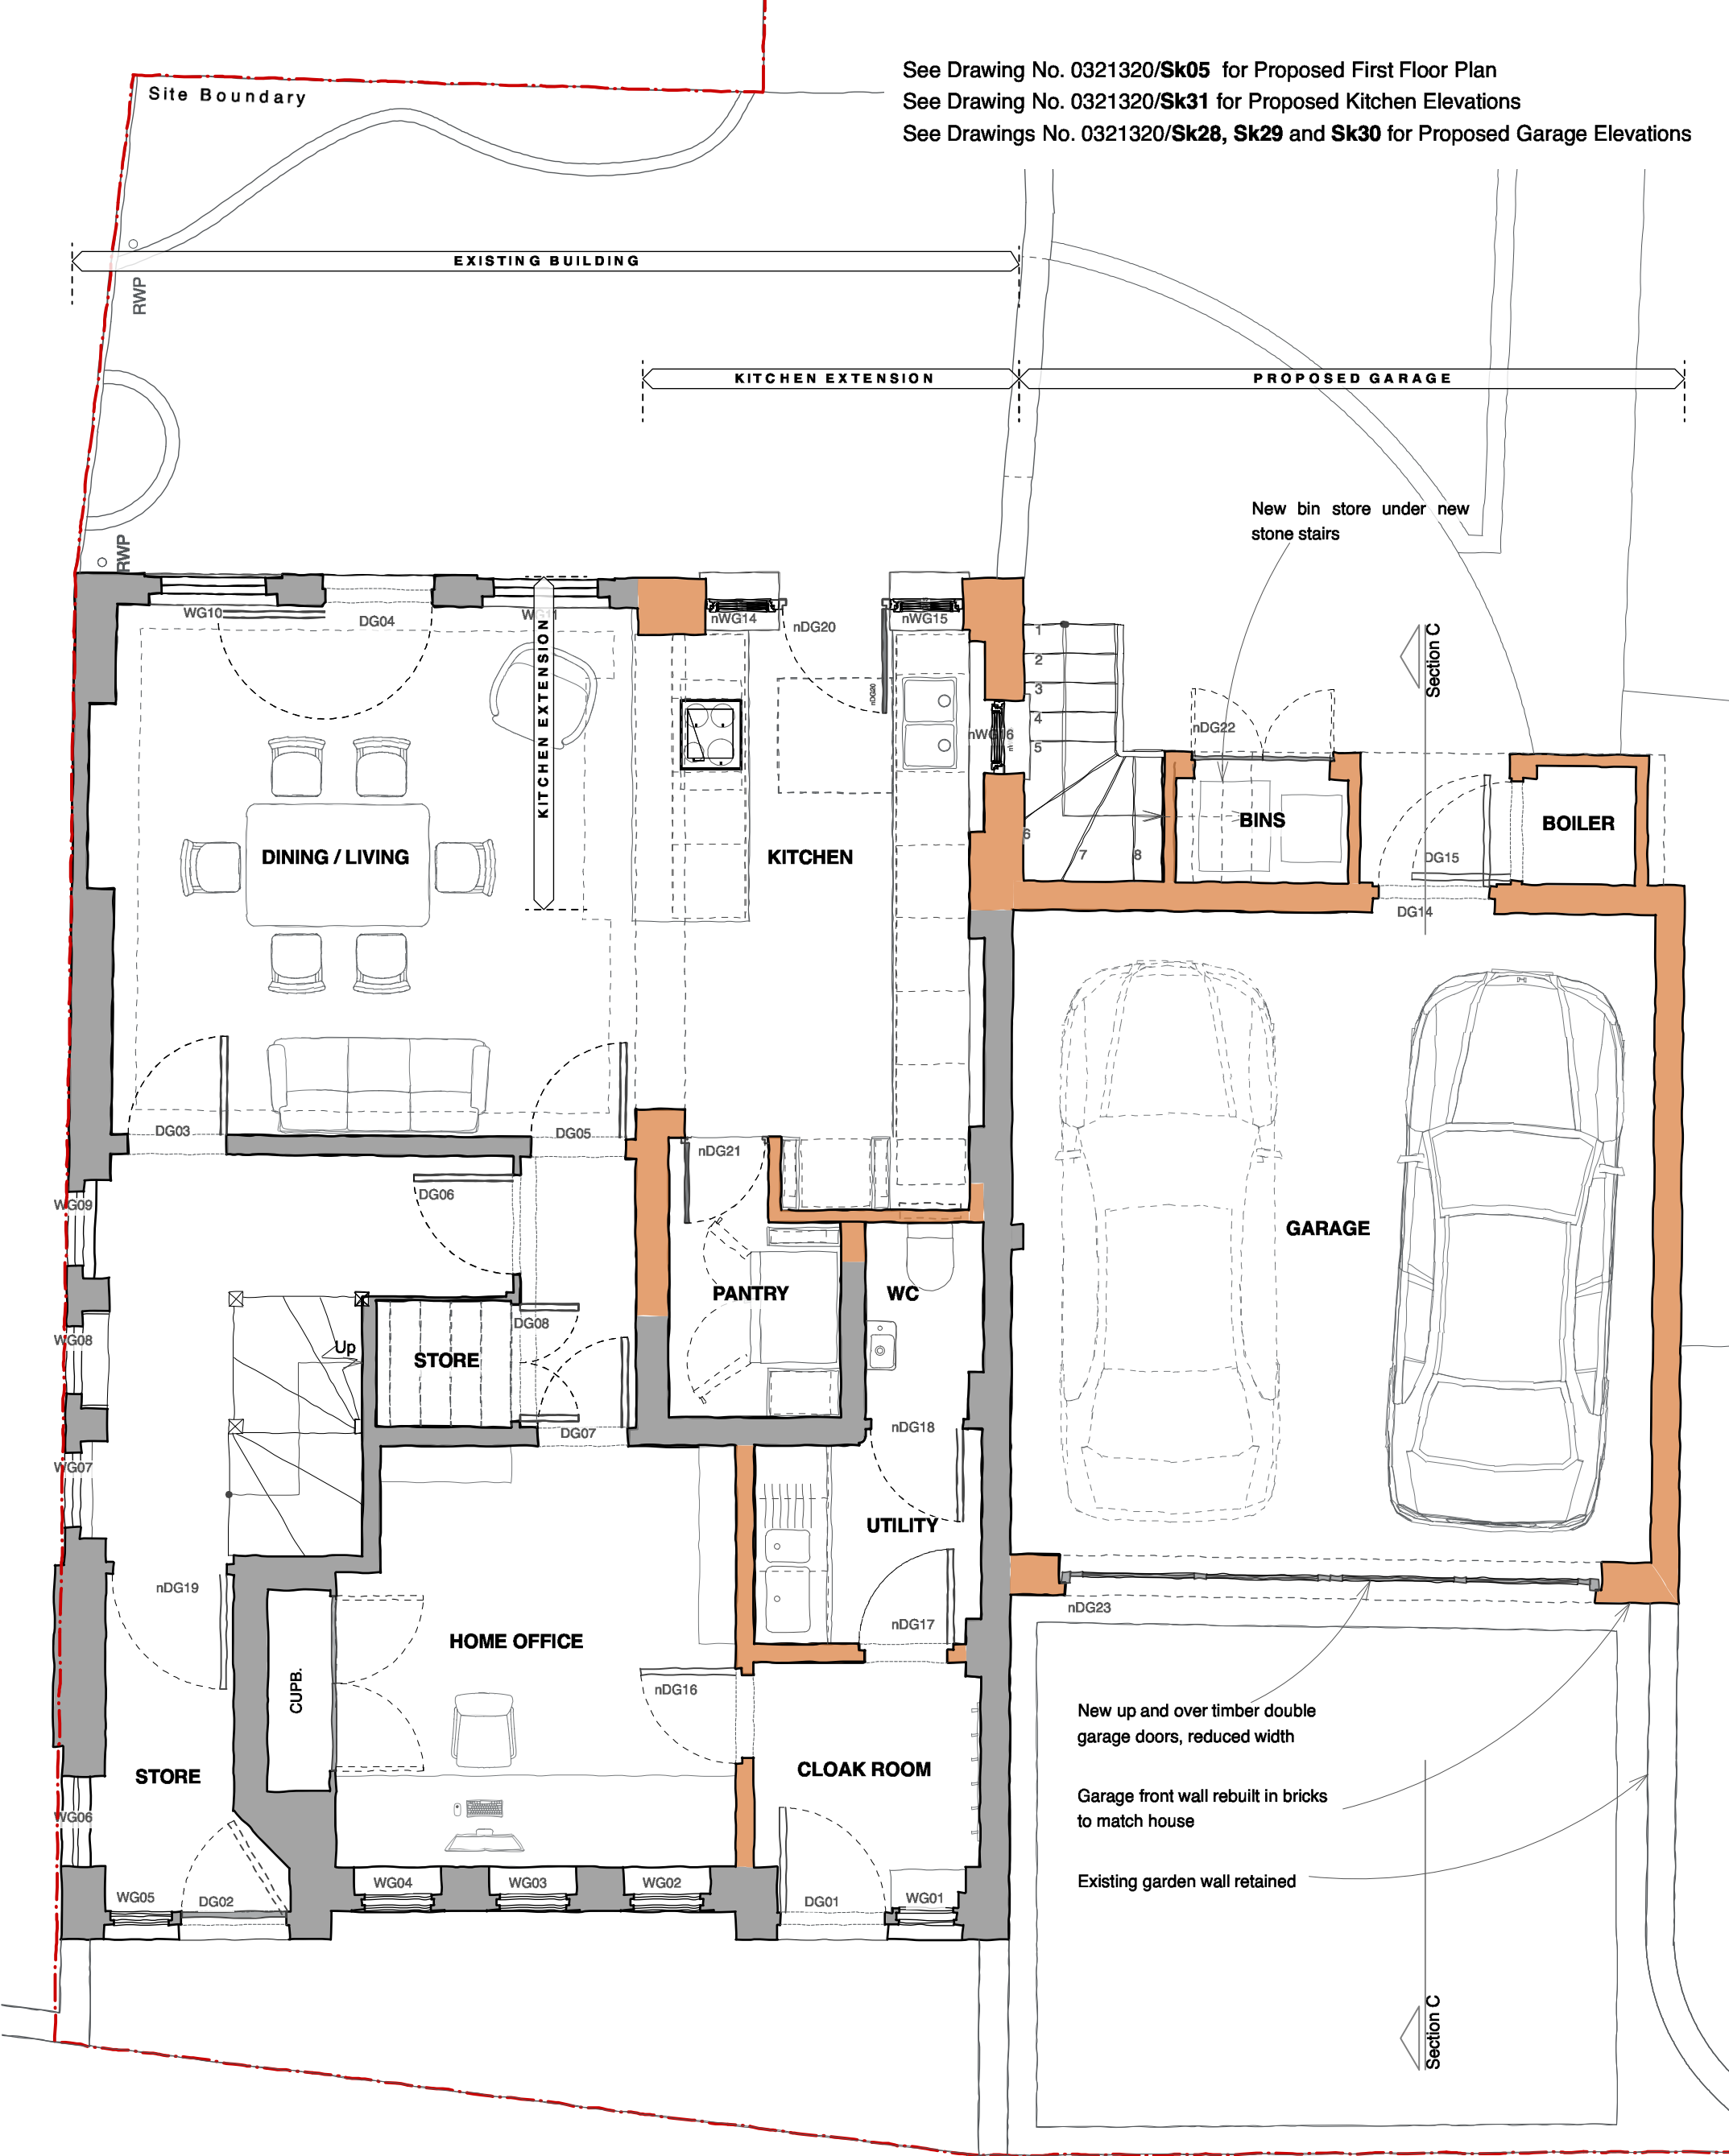

See Drawing No. 0321320/Sk04 for Proposed Ground Floor Plan  
See Drawing No. 0321320/Sk31 for Proposed Kitchen Elevations  
See Drawings No. 0321320/Sk28, Sk29 and Sk30 for Proposed Garage Elevations

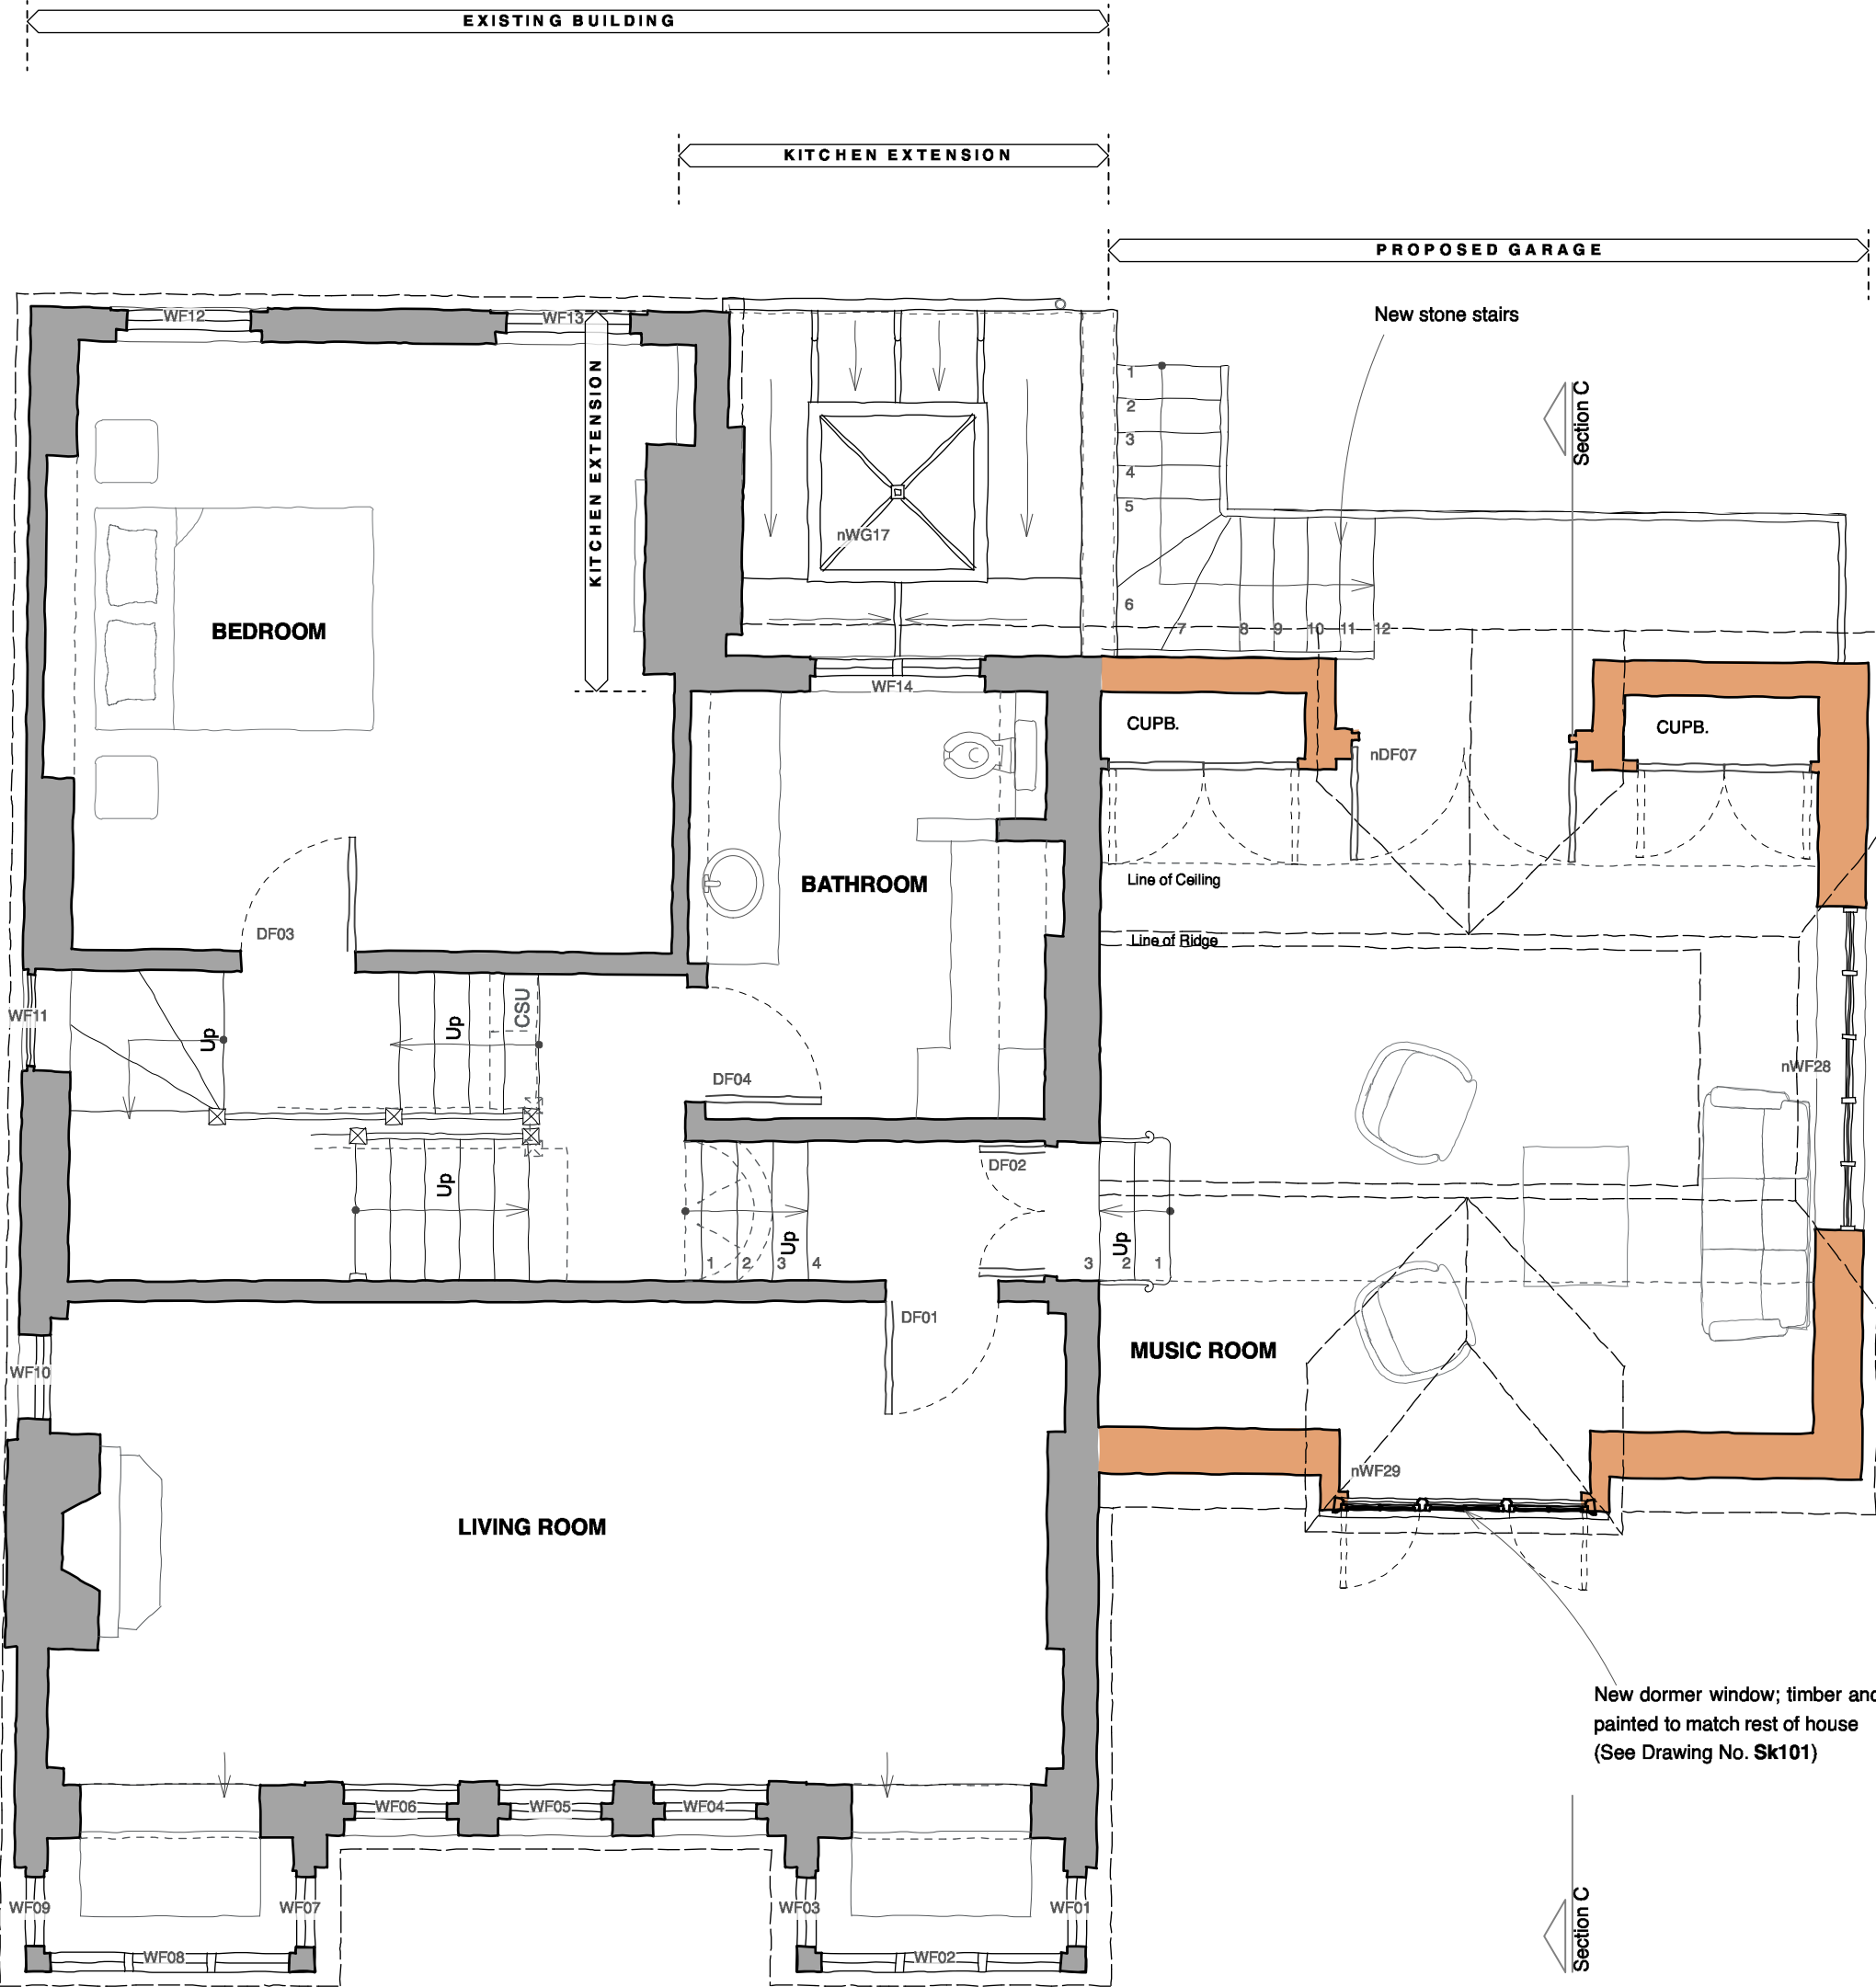

PROPOSED FIRST FLOOR PLAN

0 1m 5m 1 : 50

DO NOT SCALE check all dimensions on site


Butler Hegarty Architects  
Unit 3.3, Islington Studios, 159-163 Marlborough Road, London, N19 4NF  
tel: 020 72638933 email: mail@butlerhegartyarchitects.co.uk



Existing Walls  
Proposed Walls

102 Frognaal  
Title: Proposed First Floor Plan  
Drawing No: 0321320/Sk05 Scale 1:50 @ A3

See Drawing No. 0321320/Sk04 for Proposed Ground Floor Plan  
See Drawing No. 0321320/Sk05 for Proposed First Floor Plan  
See Drawing No. 0321320/Sk31 for Proposed Kitchen Elevations  
See Drawings No. 0321320/Sk28, Sk29 and Sk30 for Proposed Garage Elevations

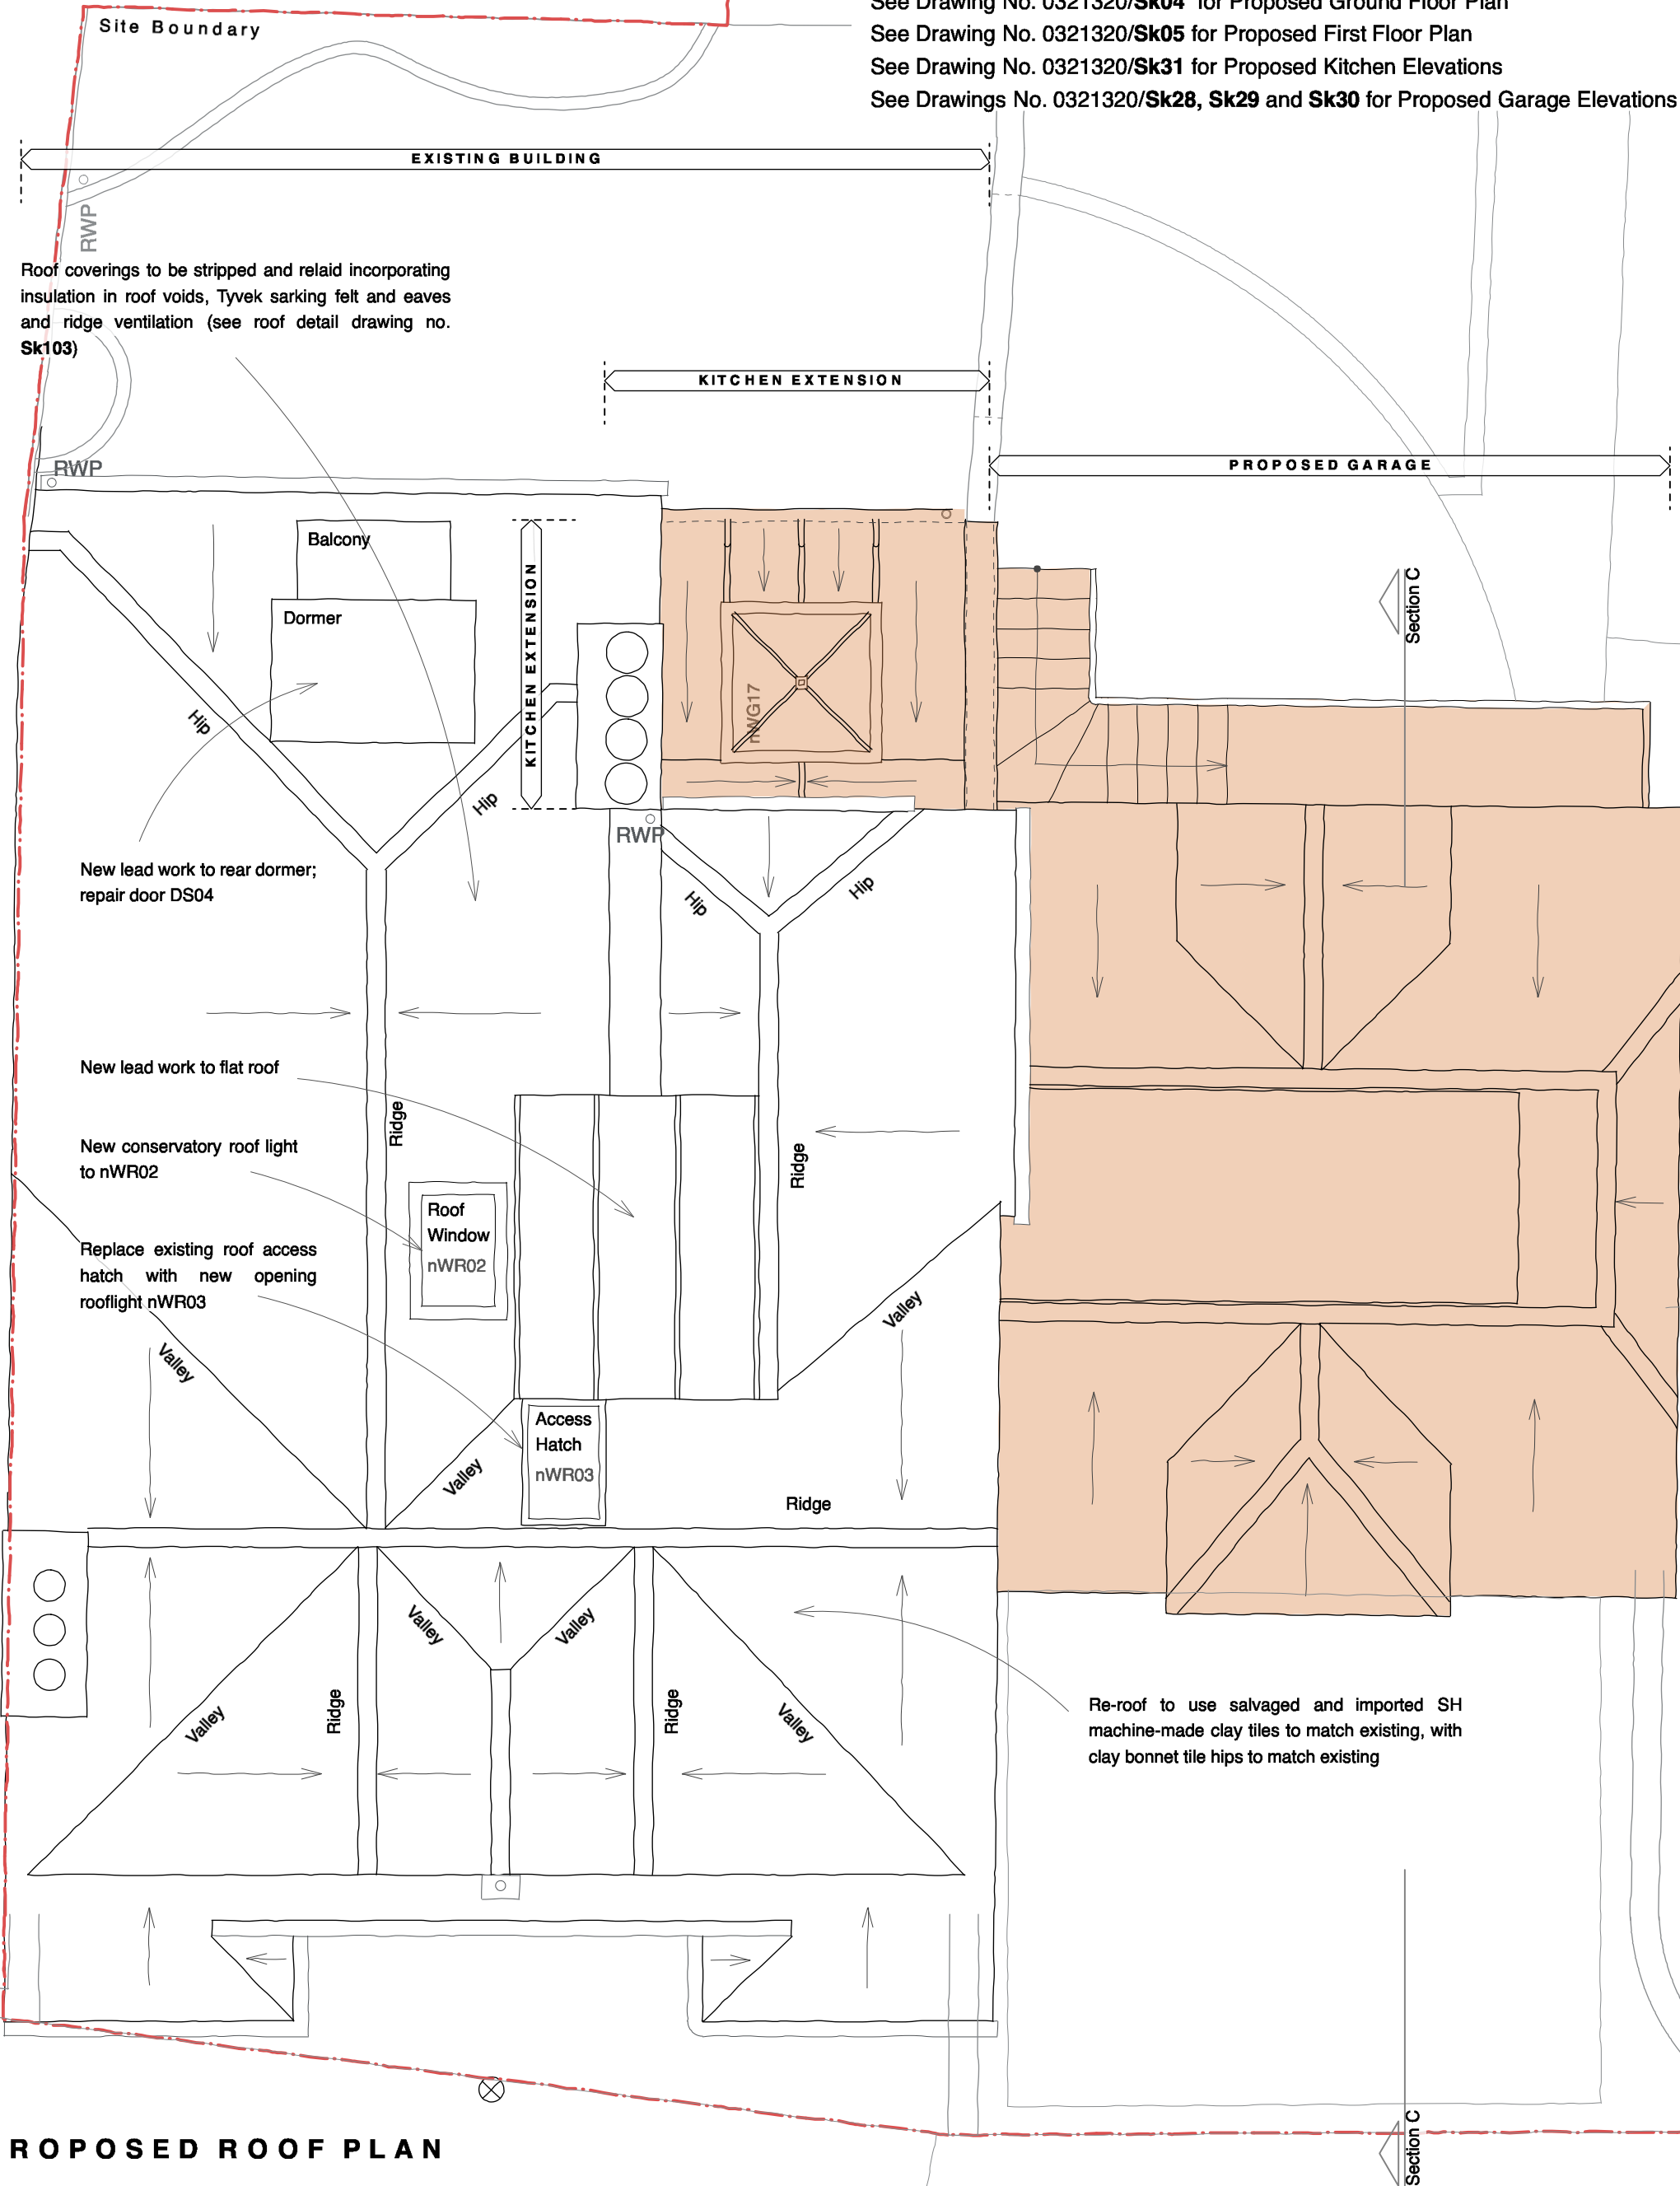

**PROPOSED ROOF PLAN**

0 1m 5m 1 : 50

**DO NOT SCALE** check all dimensions on site

